




SITE LOCATION PLAN  
AREA 2 HA  
SCALE 1:1250 on A4  
CENTRE COORDINATES: 480237, 505238

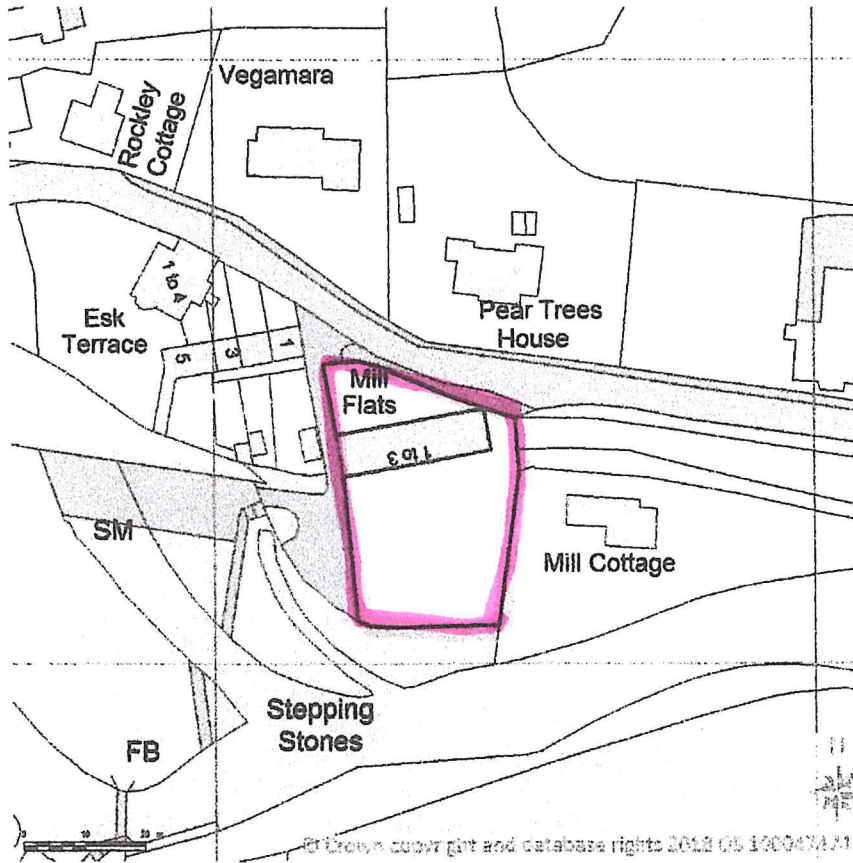

Supplied by Streetwise Maps Ltd  
[www.streetwise.net](http://www.streetwise.net)  
Licence No: 100047474  
01/03/2018 15:15

BLOCK/SITE PLAN  
AREA 90m x 90m  
SCALE 1:500 on A4  
CENTRE COORDINATES: 480237, 505238

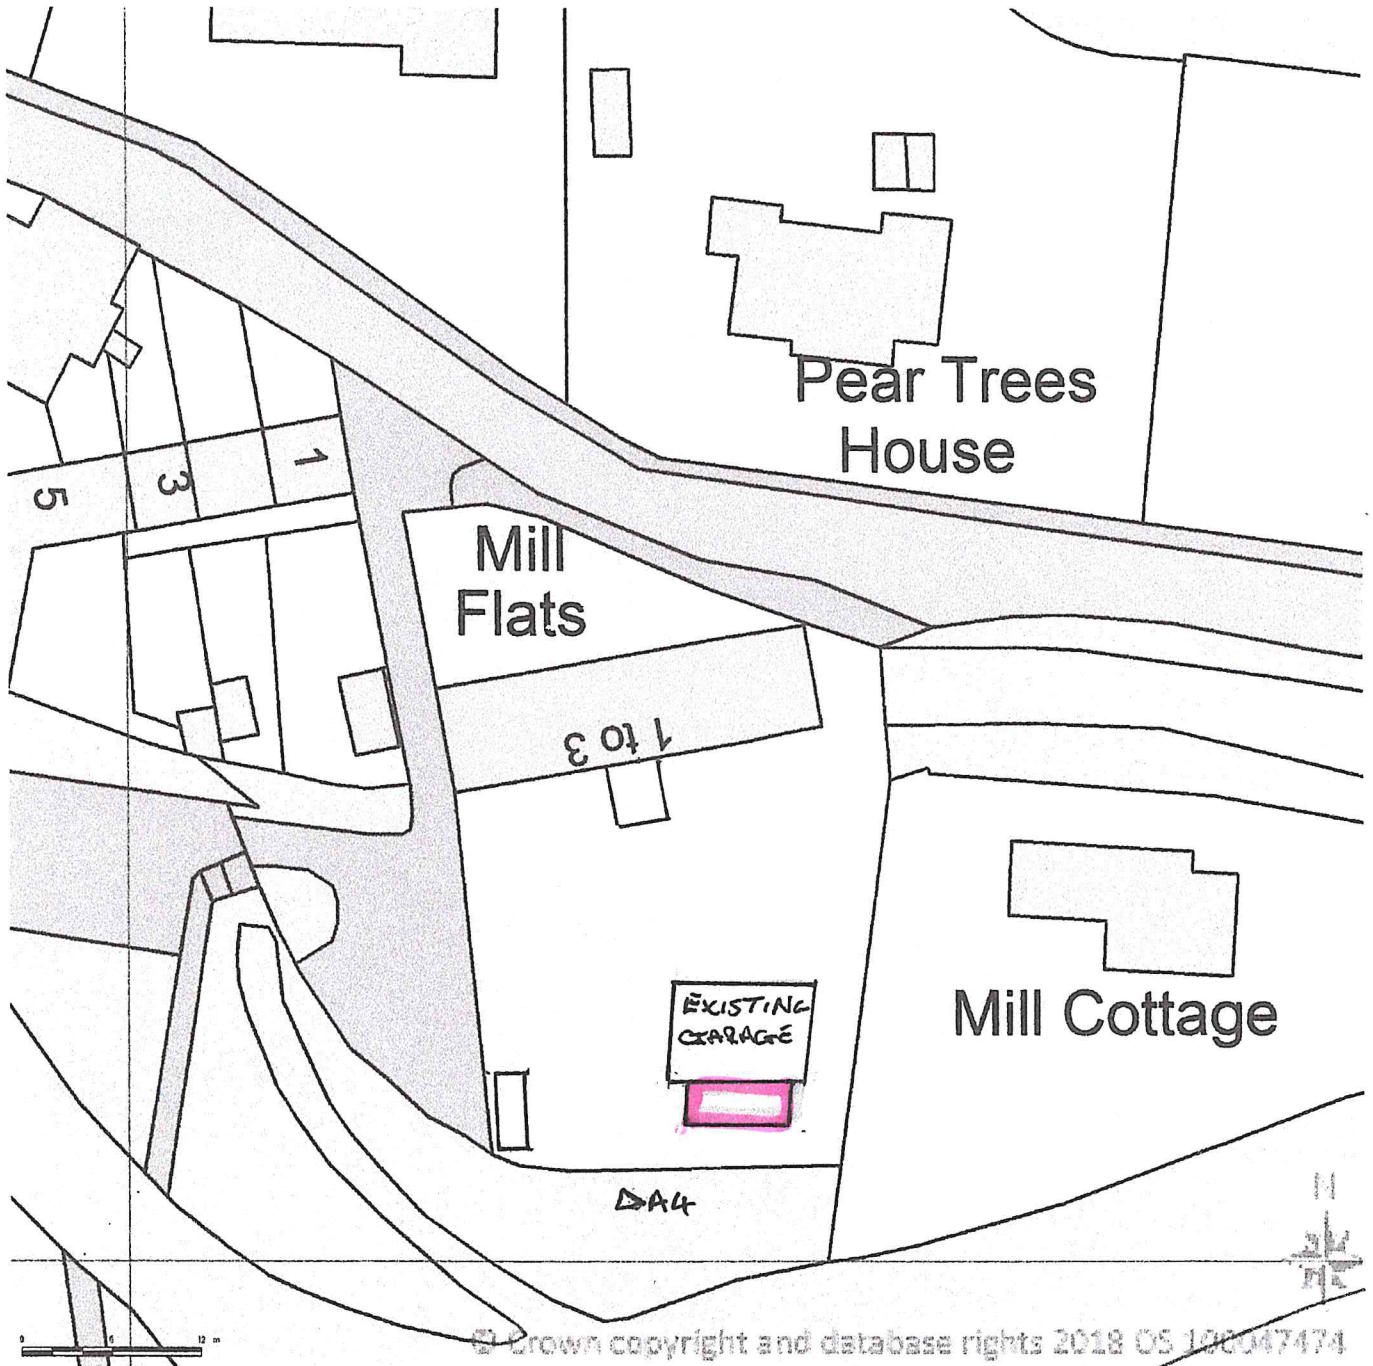


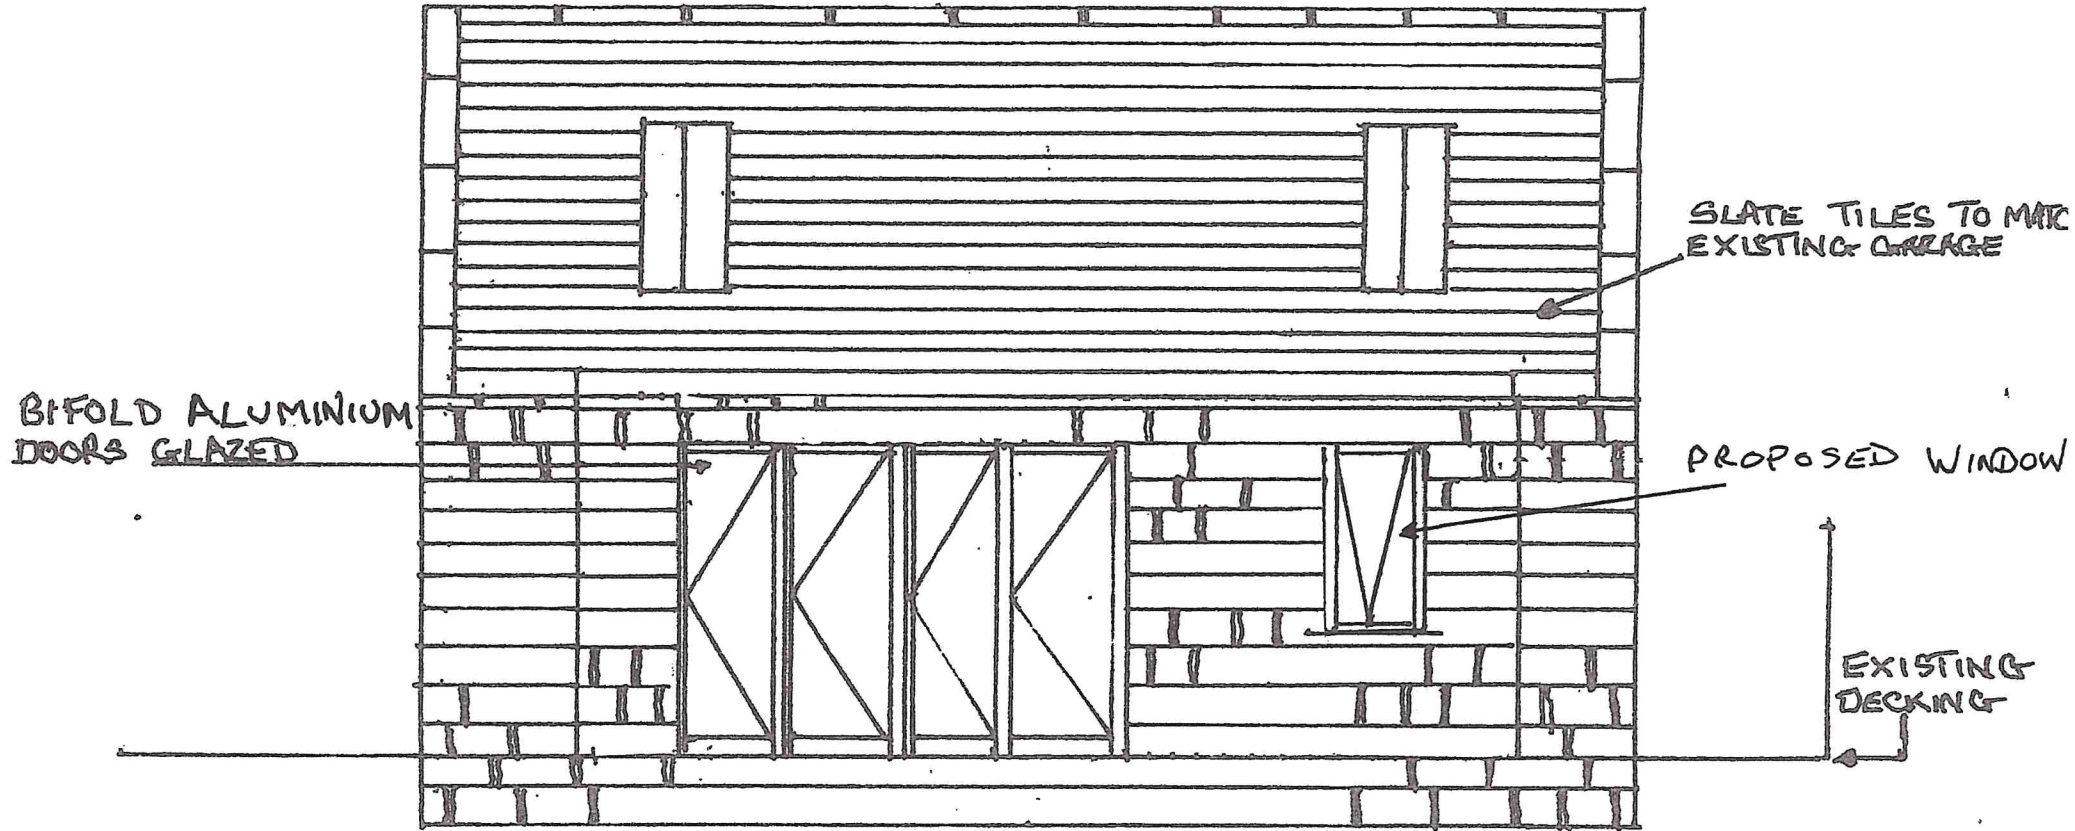

REAR ELEVATION

SCALE 1:50

NUMBER 2

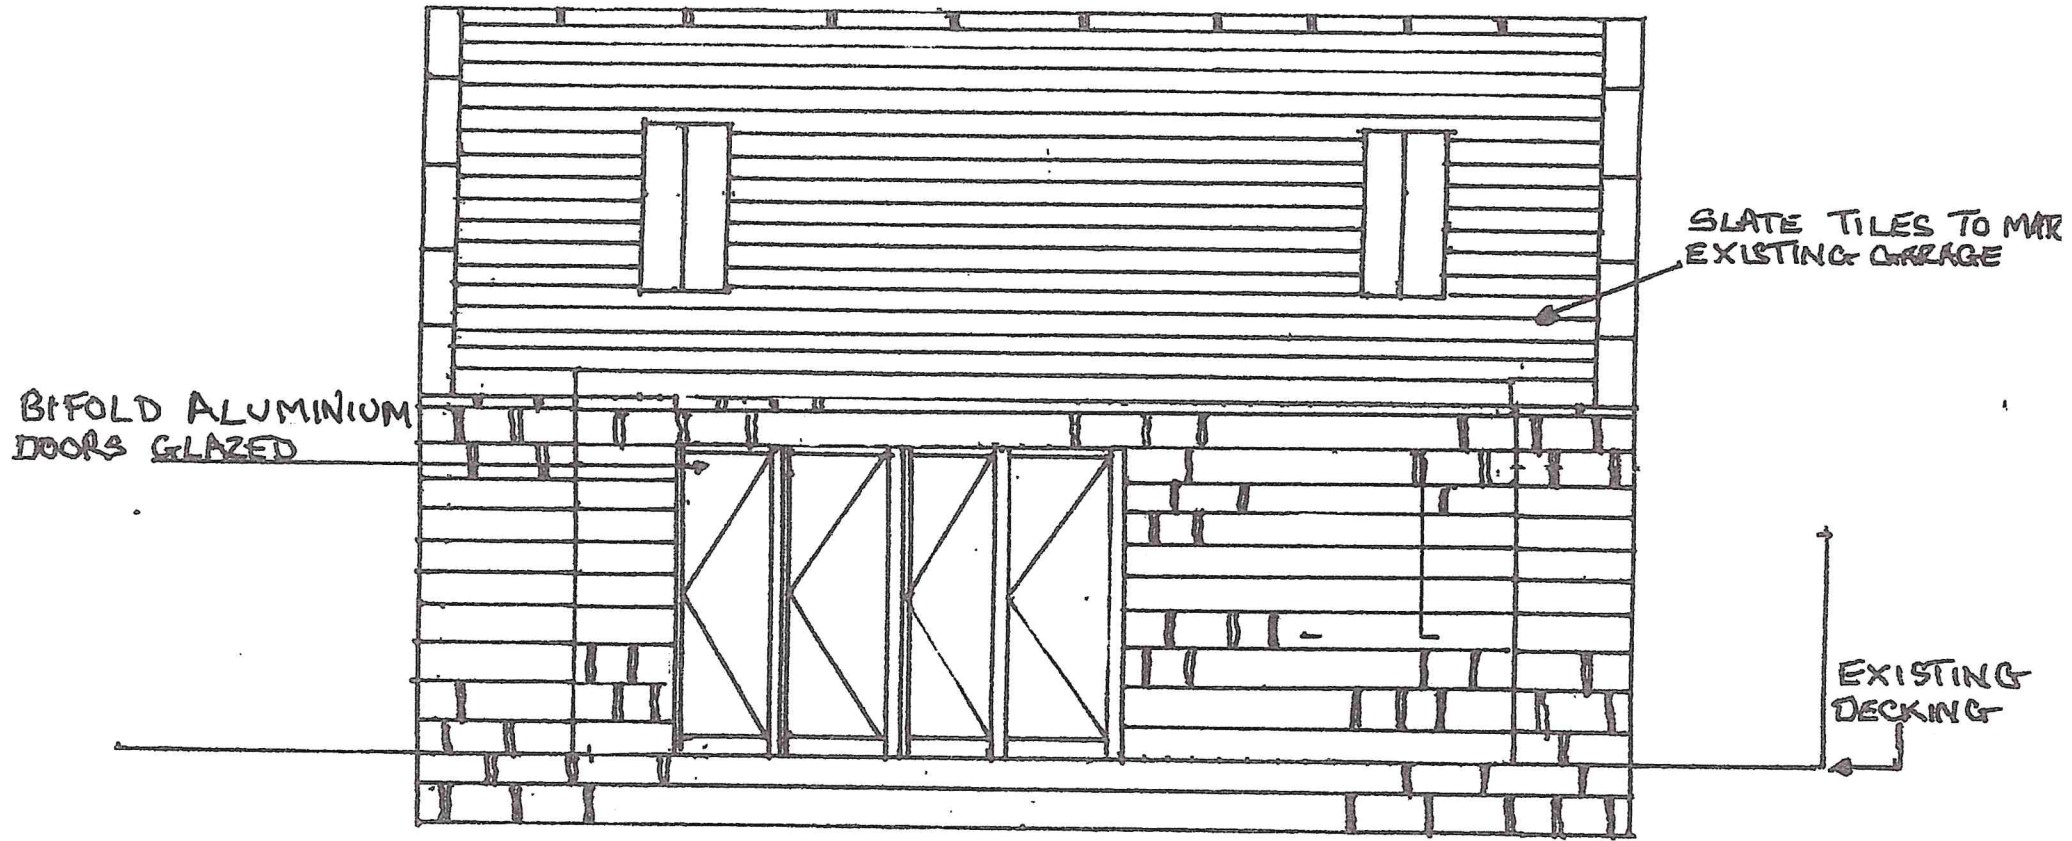

REAR ELEVATION

SCALE 1:50

NUMBER 1