


Location Plan  
Scale 1:2500


Whitby Seafoods Ltd  
Fairfield Way  
Whitby  
North Yorkshire  
YO22 4PU



Block Plan  
Scale 1:2500

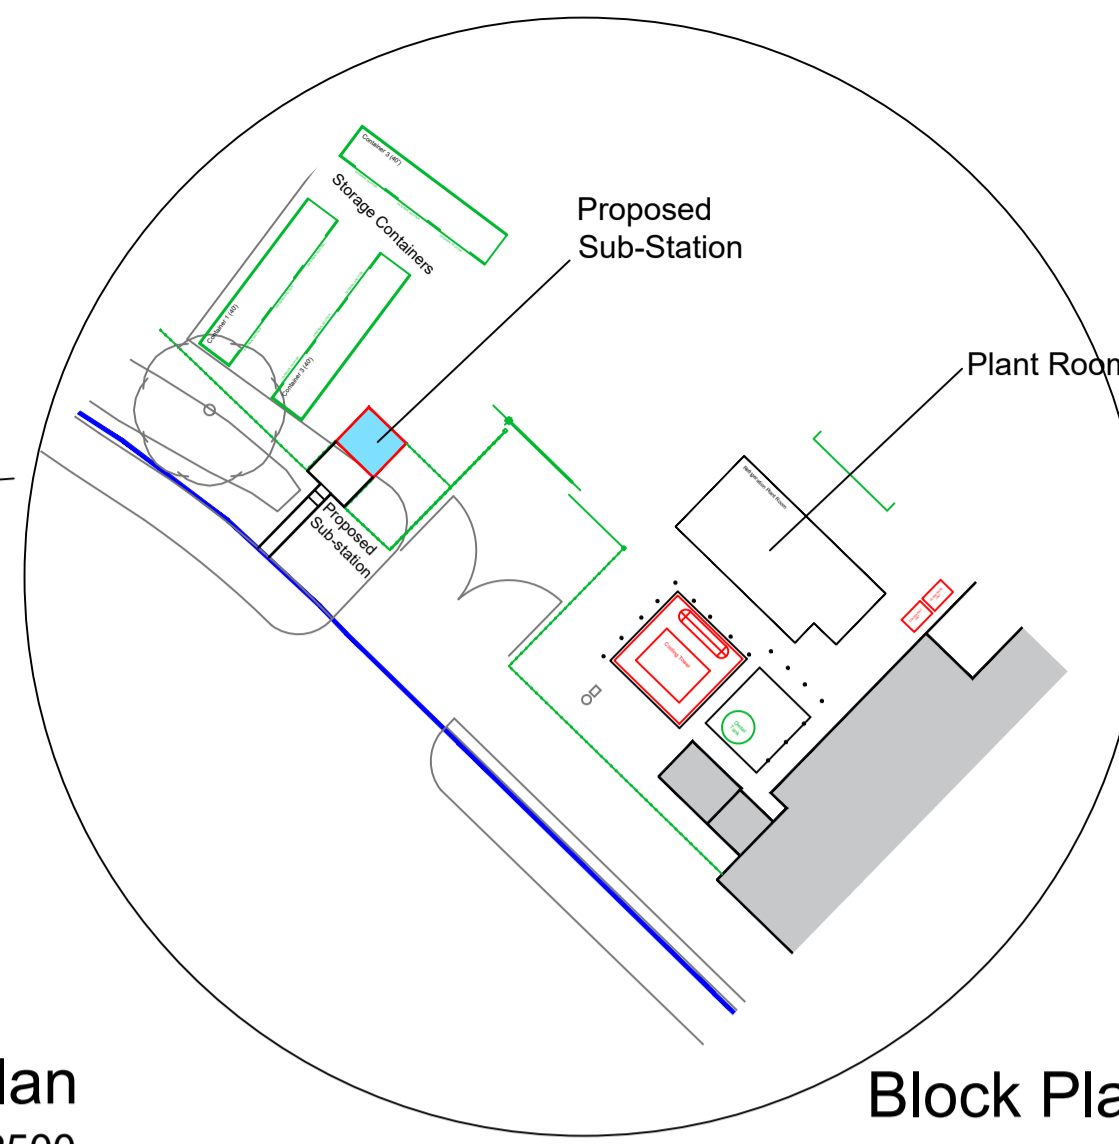

Block Plan  
Scale 1:500

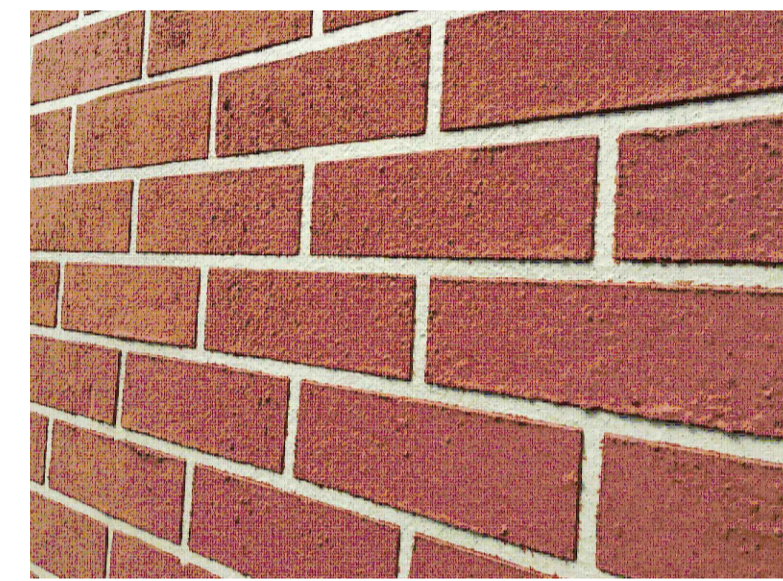

External sub-station finish




Security Fencing


Safety, Health and Environmental Information (SHE)	
<p>In addition to the hazards/risks normally associated with the type of work detailed on this drawing, note the following significant residual risks and information.</p> <p>Risks listed here are not exhaustive Refer to project CDM Design Hazard Inventory</p> <p>It is assumed that all works will be carried out by a competent contractor working, where appropriate, to an approved method statement</p>	
<p><b>CONSTRUCTION</b></p> <ul style="list-style-type: none"> <li>All protruding reinforcement, onto and into which employees could fall, shall be guarded to eliminate the hazard of impalement</li> </ul>	
<p><b>OPERATION/MAINTENANCE</b></p> <ul style="list-style-type: none"> <li>For information relating to use, cleaning and maintenance see Health and Safety File</li> </ul>	
<p><b>DEMOLITION/REMOVAL</b></p> <ul style="list-style-type: none"> <li>Prior to commencing any works refer to the Health and Safety File and the relevant Maintenance Manuals</li> </ul>	
<p><b>ENVIRONMENT</b></p> <ul style="list-style-type: none"> <li>No unusual hazards/risks during construction phase</li> <li>Refer to Health and Safety File and the relevant Maintenance Manuals for operation/maintenance/demolition/removal</li> </ul>	

NYMNPA


05/04/2019

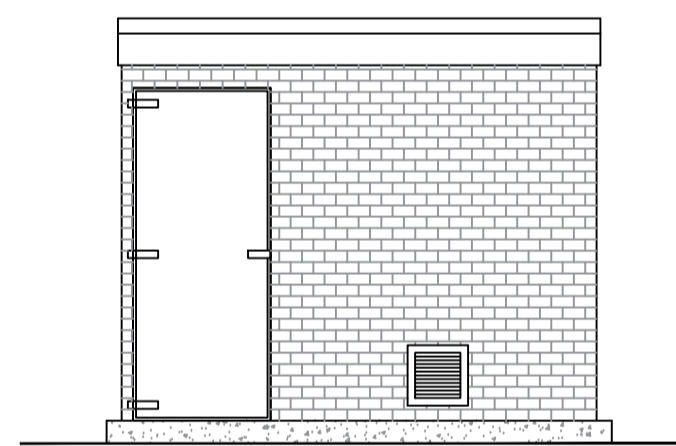


North West Elevation  
Scale 1:50

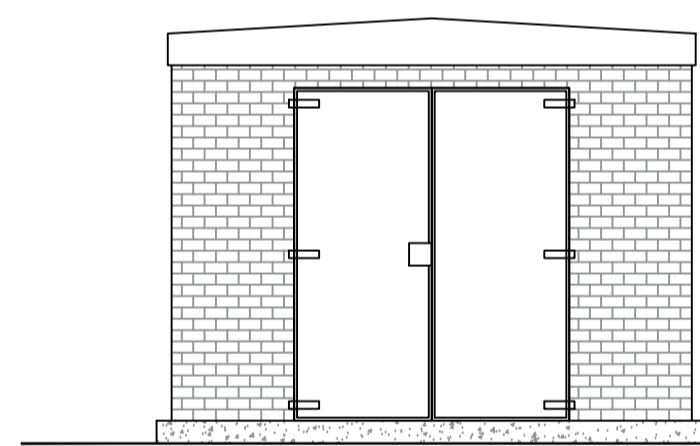


South West Elevation  
Scale 1:50

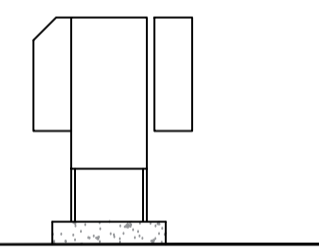

Scale 1:50

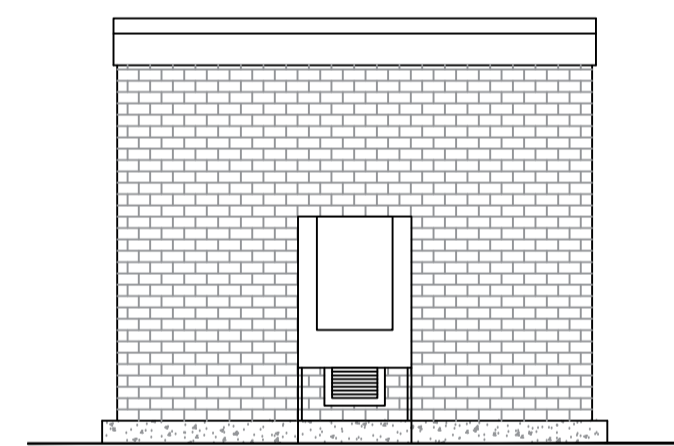

South East Elevation  
Scale 1:50

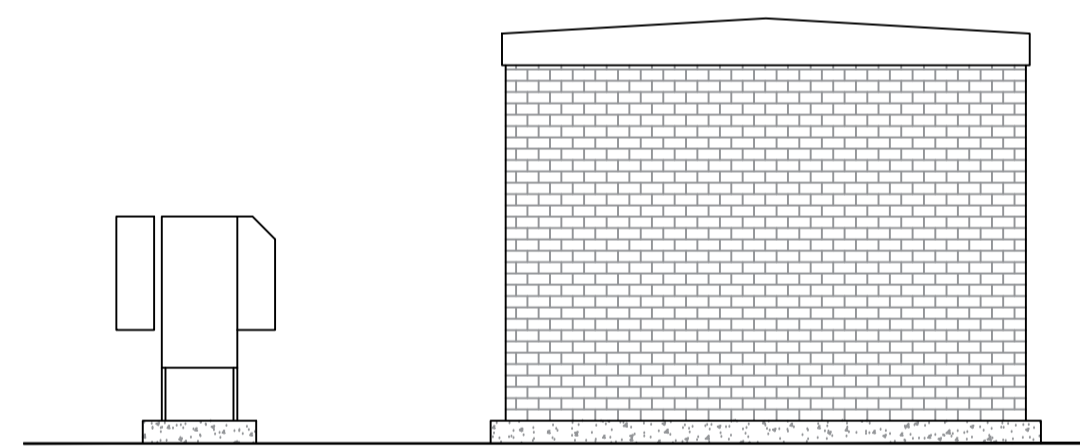


North East Elevation  
Scale 1:50

Construction Notes  
Sub-Station  
Prefabricated GRP sub-station sat on reinforced concrete foundation  
Wall - brick affect to match existing buildings  
Roof - Pitched roof - Anthracite Grey RAL 7016  
Doors - Anthracite Grey RAL 7016


Security Fencing  
2400mm high Grey (BS 18 B 25) V-Mesh security fencing to match existing

B 05/04/19 Scale of elevations amended;  
A 02/04/19 North elevation amended;

REV	DATE	DESCRIPTION
CLIENT:		
Whitby Seafoods Ltd Fairfield Way Whitby North Yorkshire YO22 4PU		
PROJECT TITLE: Project Hovis		
DRAWING TITLE: Proposed Electrical Sub-Station		

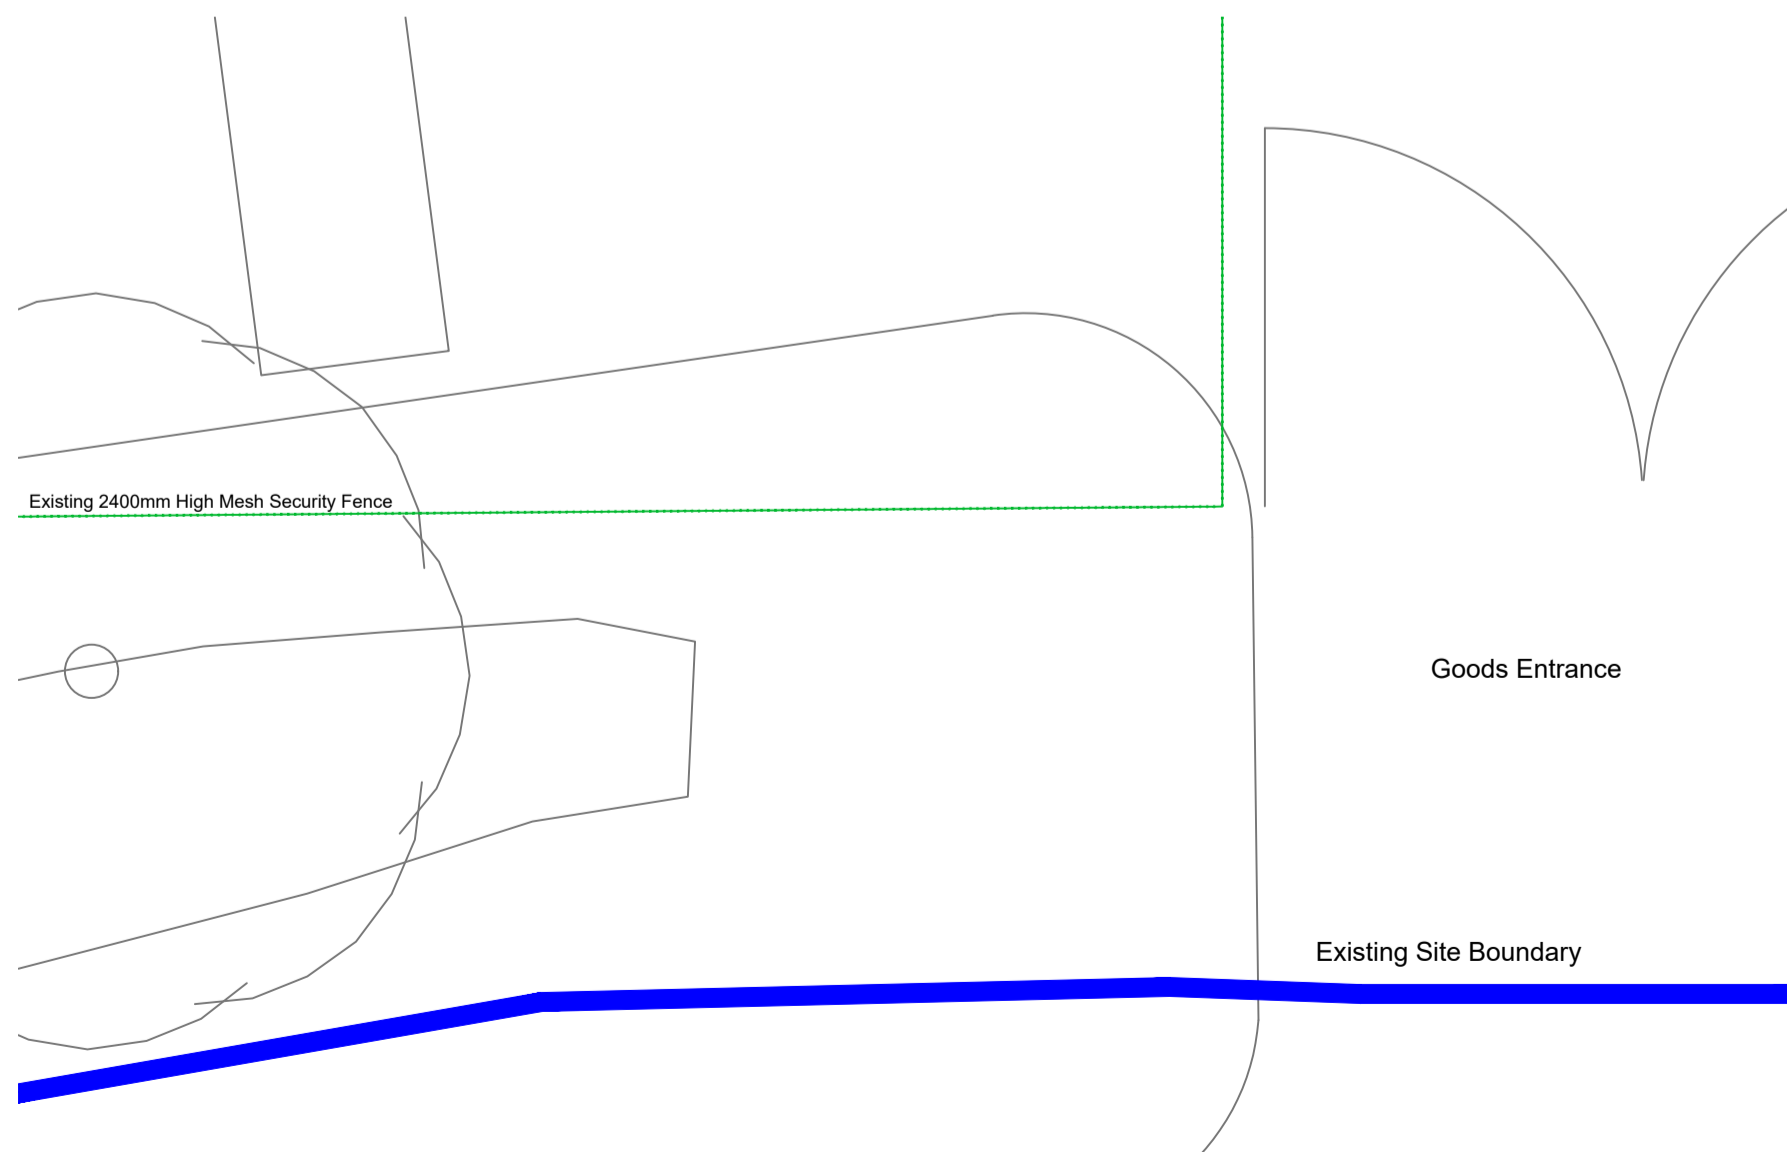

Existing Plan  
Scale 1:100

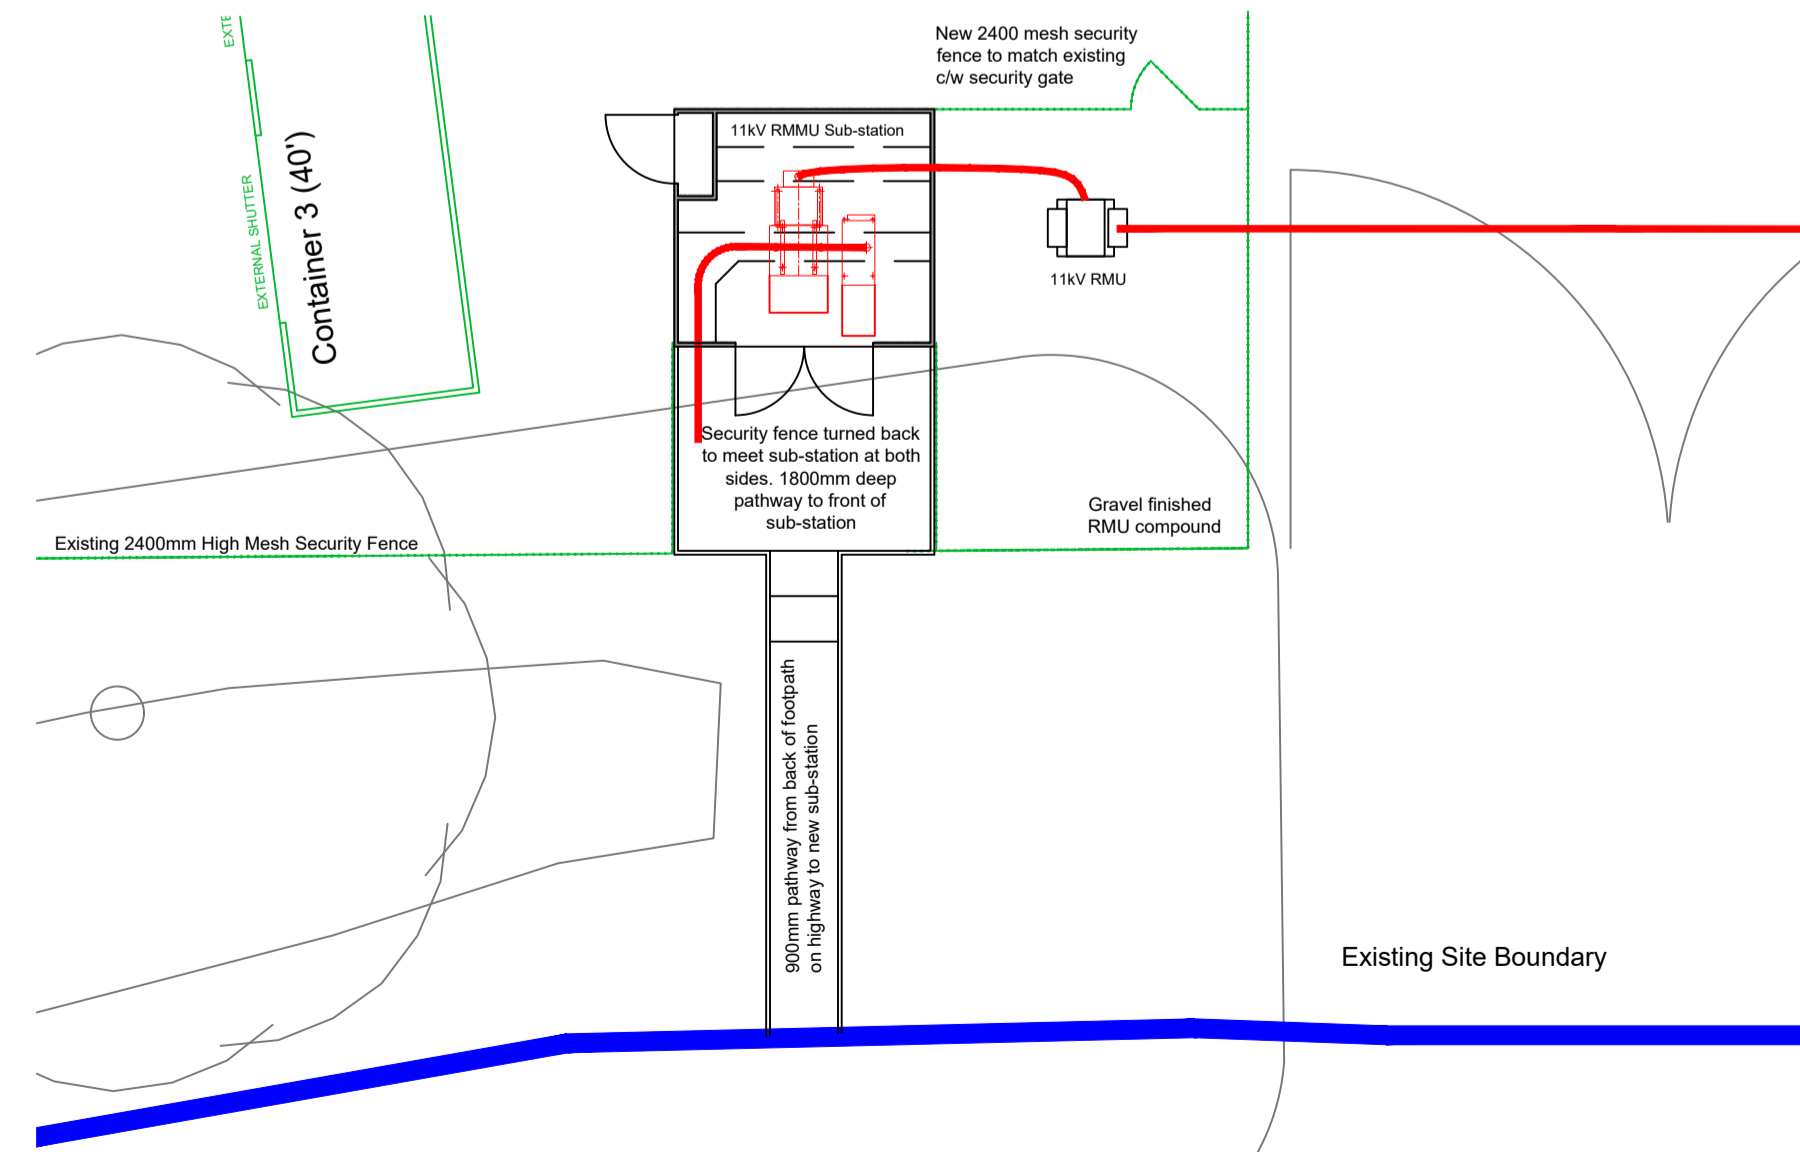

Proposed Plan  
Scale 1:100



Celsius Consulting		
DRAWN BY SDB	DATE March 19	SCALE 1:2500 1:500 1:50 1:100
CHECKED BY	DATE	
DRAWING No. 10002/A/100/020	REVISION A1 B	

THIS DRAWING OR INFORMATION CONTAINED MUST NOT BE REPRODUCED WITHOUT WRITTEN PERMISSION.  
© Copyright Celsius Consulting 2018.