


- Notes:
 1. Roof tiles on extended roof to match existing.
 2. Flat roofs are hidden, but finished in grey (GRP)
 3. Rendered walls are white to match existing.
 4. New windows Grey ALuminium double glazed in Dark grey.
 5. Timber cladding to be locally sourced larch.
 6. Roller shutter doors - dark grey finish to match windows.
 7. Feature grey inserts to be finished in Dark grey powder coated aluminium or Zinc.


FOR PLANNING

SUFFIX LETTER	REVISION	INITIAL & DATE
D	Minor adjustment to soffit level - garage	03.04.19
C	Garage roof shape adjusted, garage wall line set in, garage floor level adjusted	03.04.19
B	Garage extension roofline dropped, flat roof dropped, building line set in	28.03.19
A	2 Storey layout / extension to rear - updated plans and elevations	27.01.19

CLIENT Richard Brierley		Architectural Design <input type="checkbox"/> Leisure Design <input type="checkbox"/> Consultancy The Hollies, Appleton-le-Moors, York. YO62 6TF	
PROJECT TITLE 18 Whitby Road, Easington		Drawn by Author	Date 03/04/2019 11:00:16
DRAWING TITLE Proposed Elevations		Checked by Checker	Scale / A102
Drawing No. A1 © 2018119		Revision D	

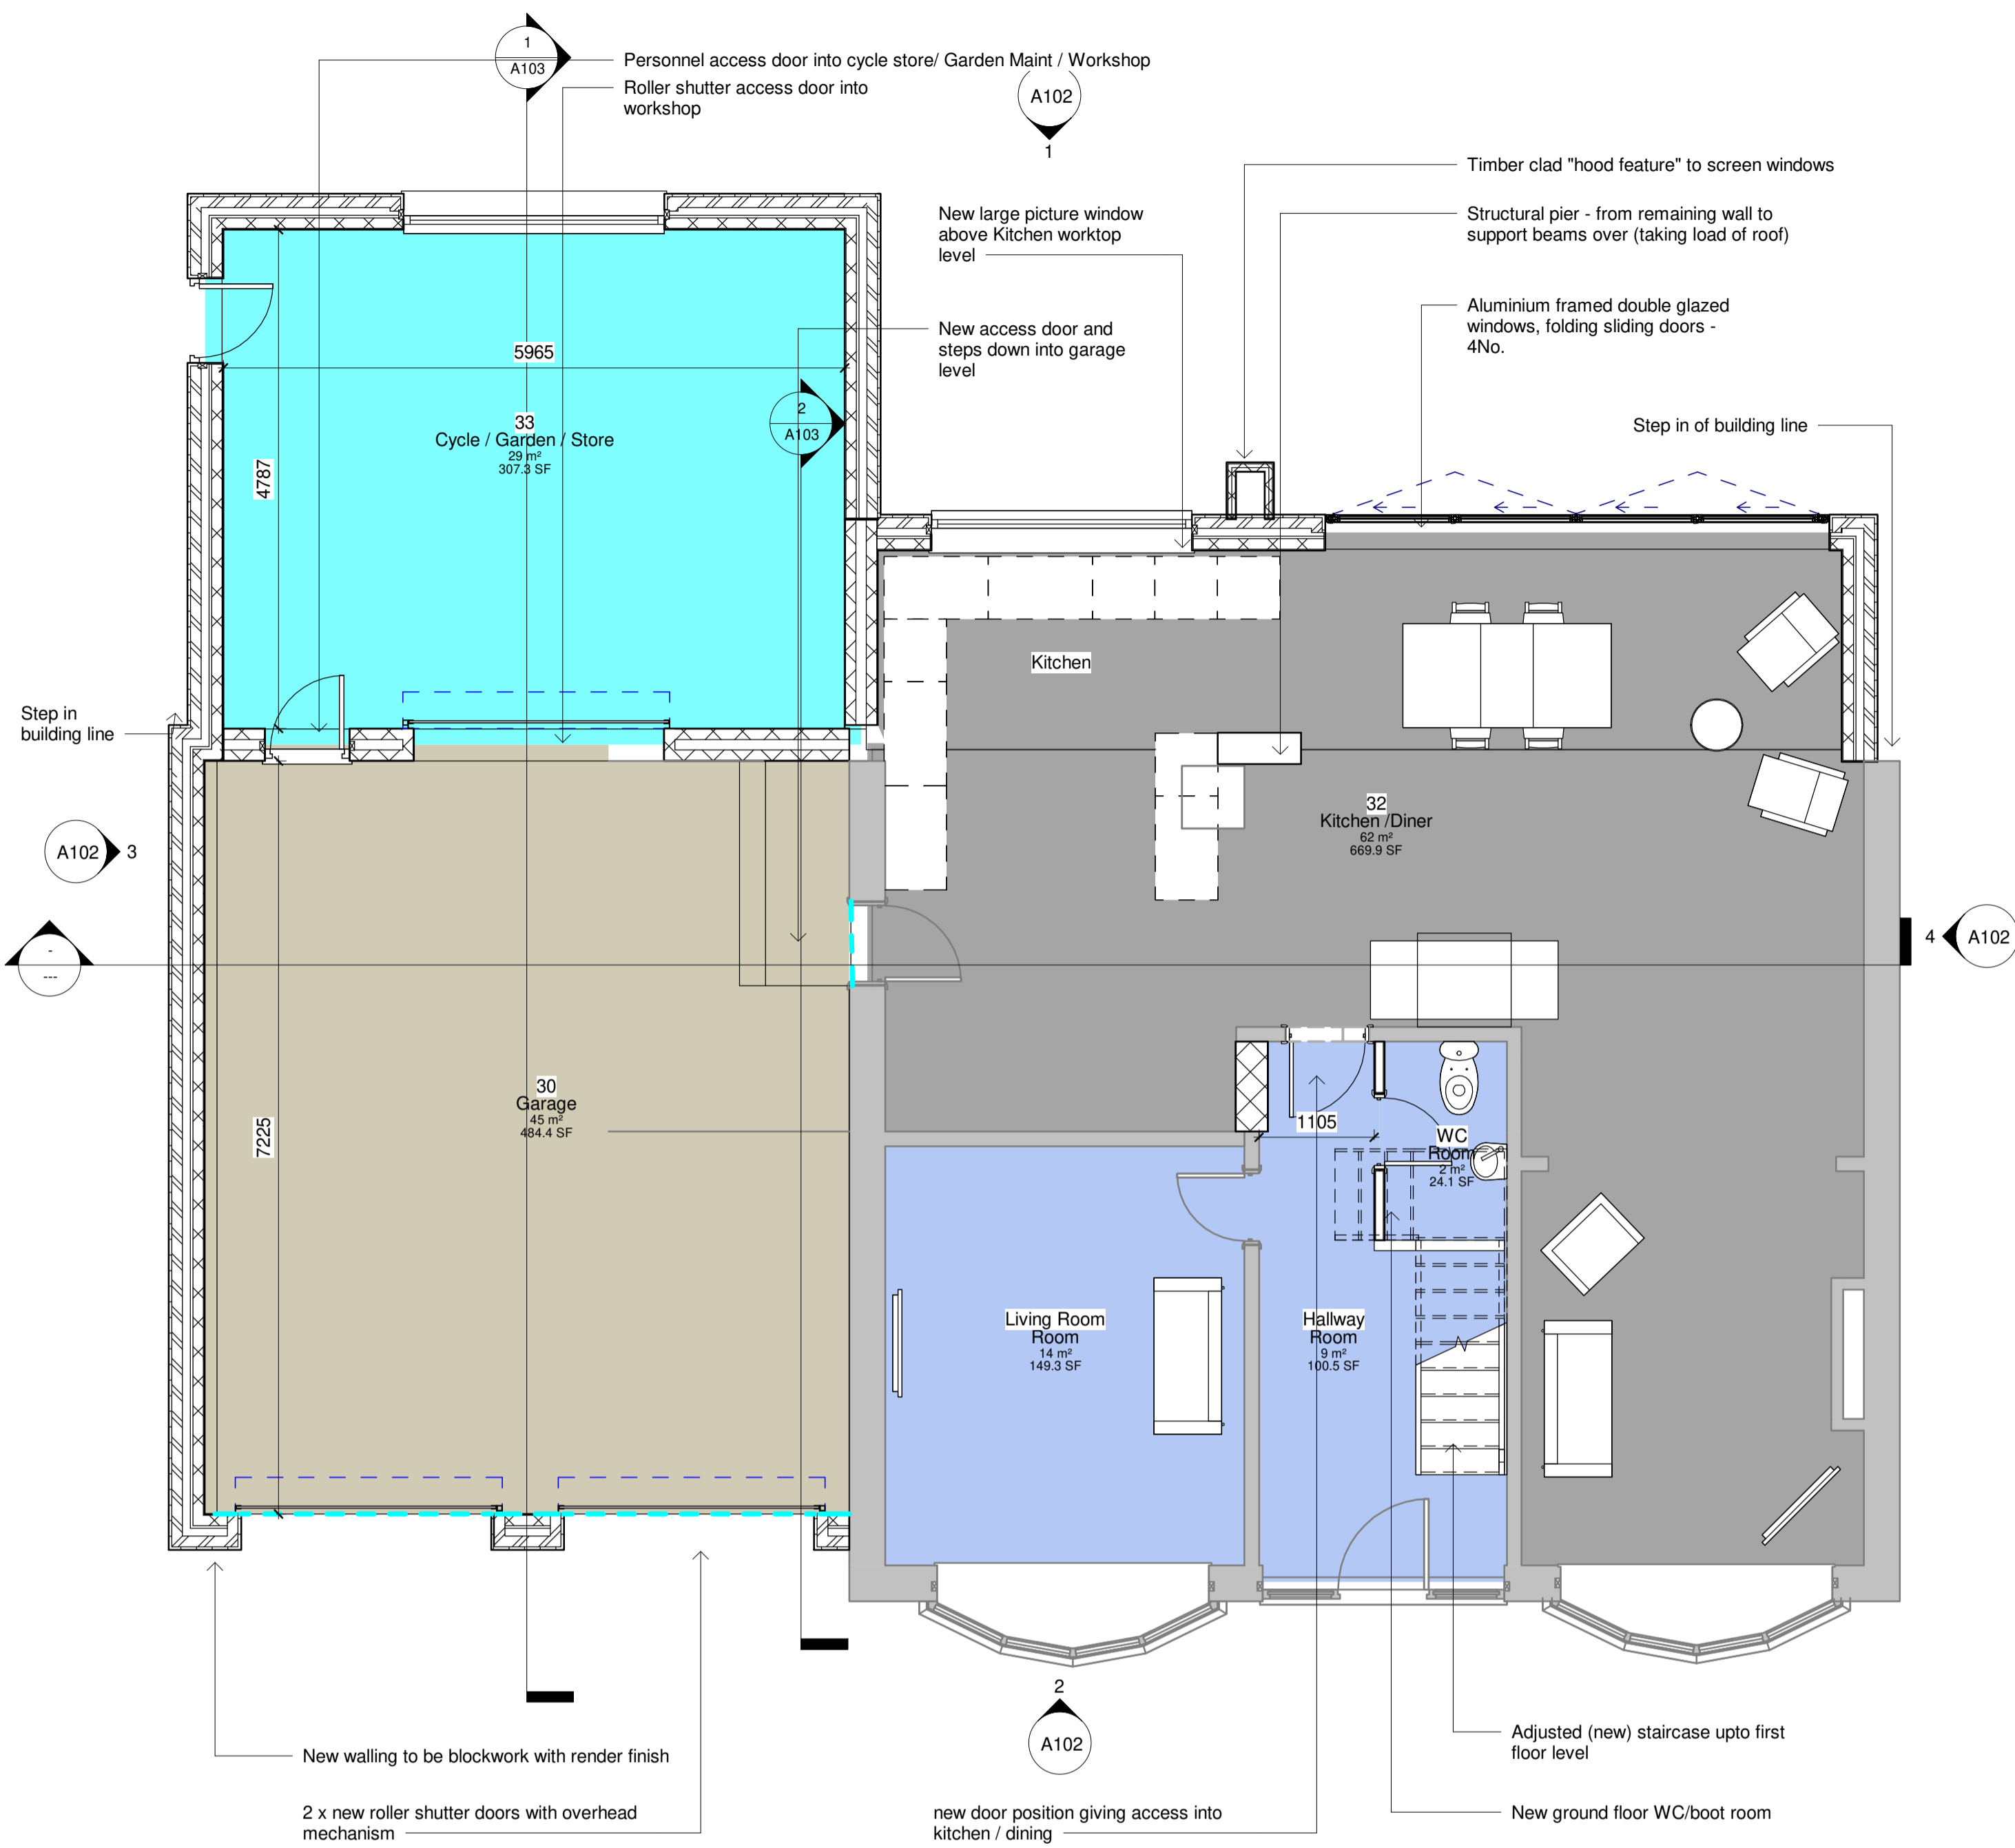

1 Ground Floor Proposed
1 : 50

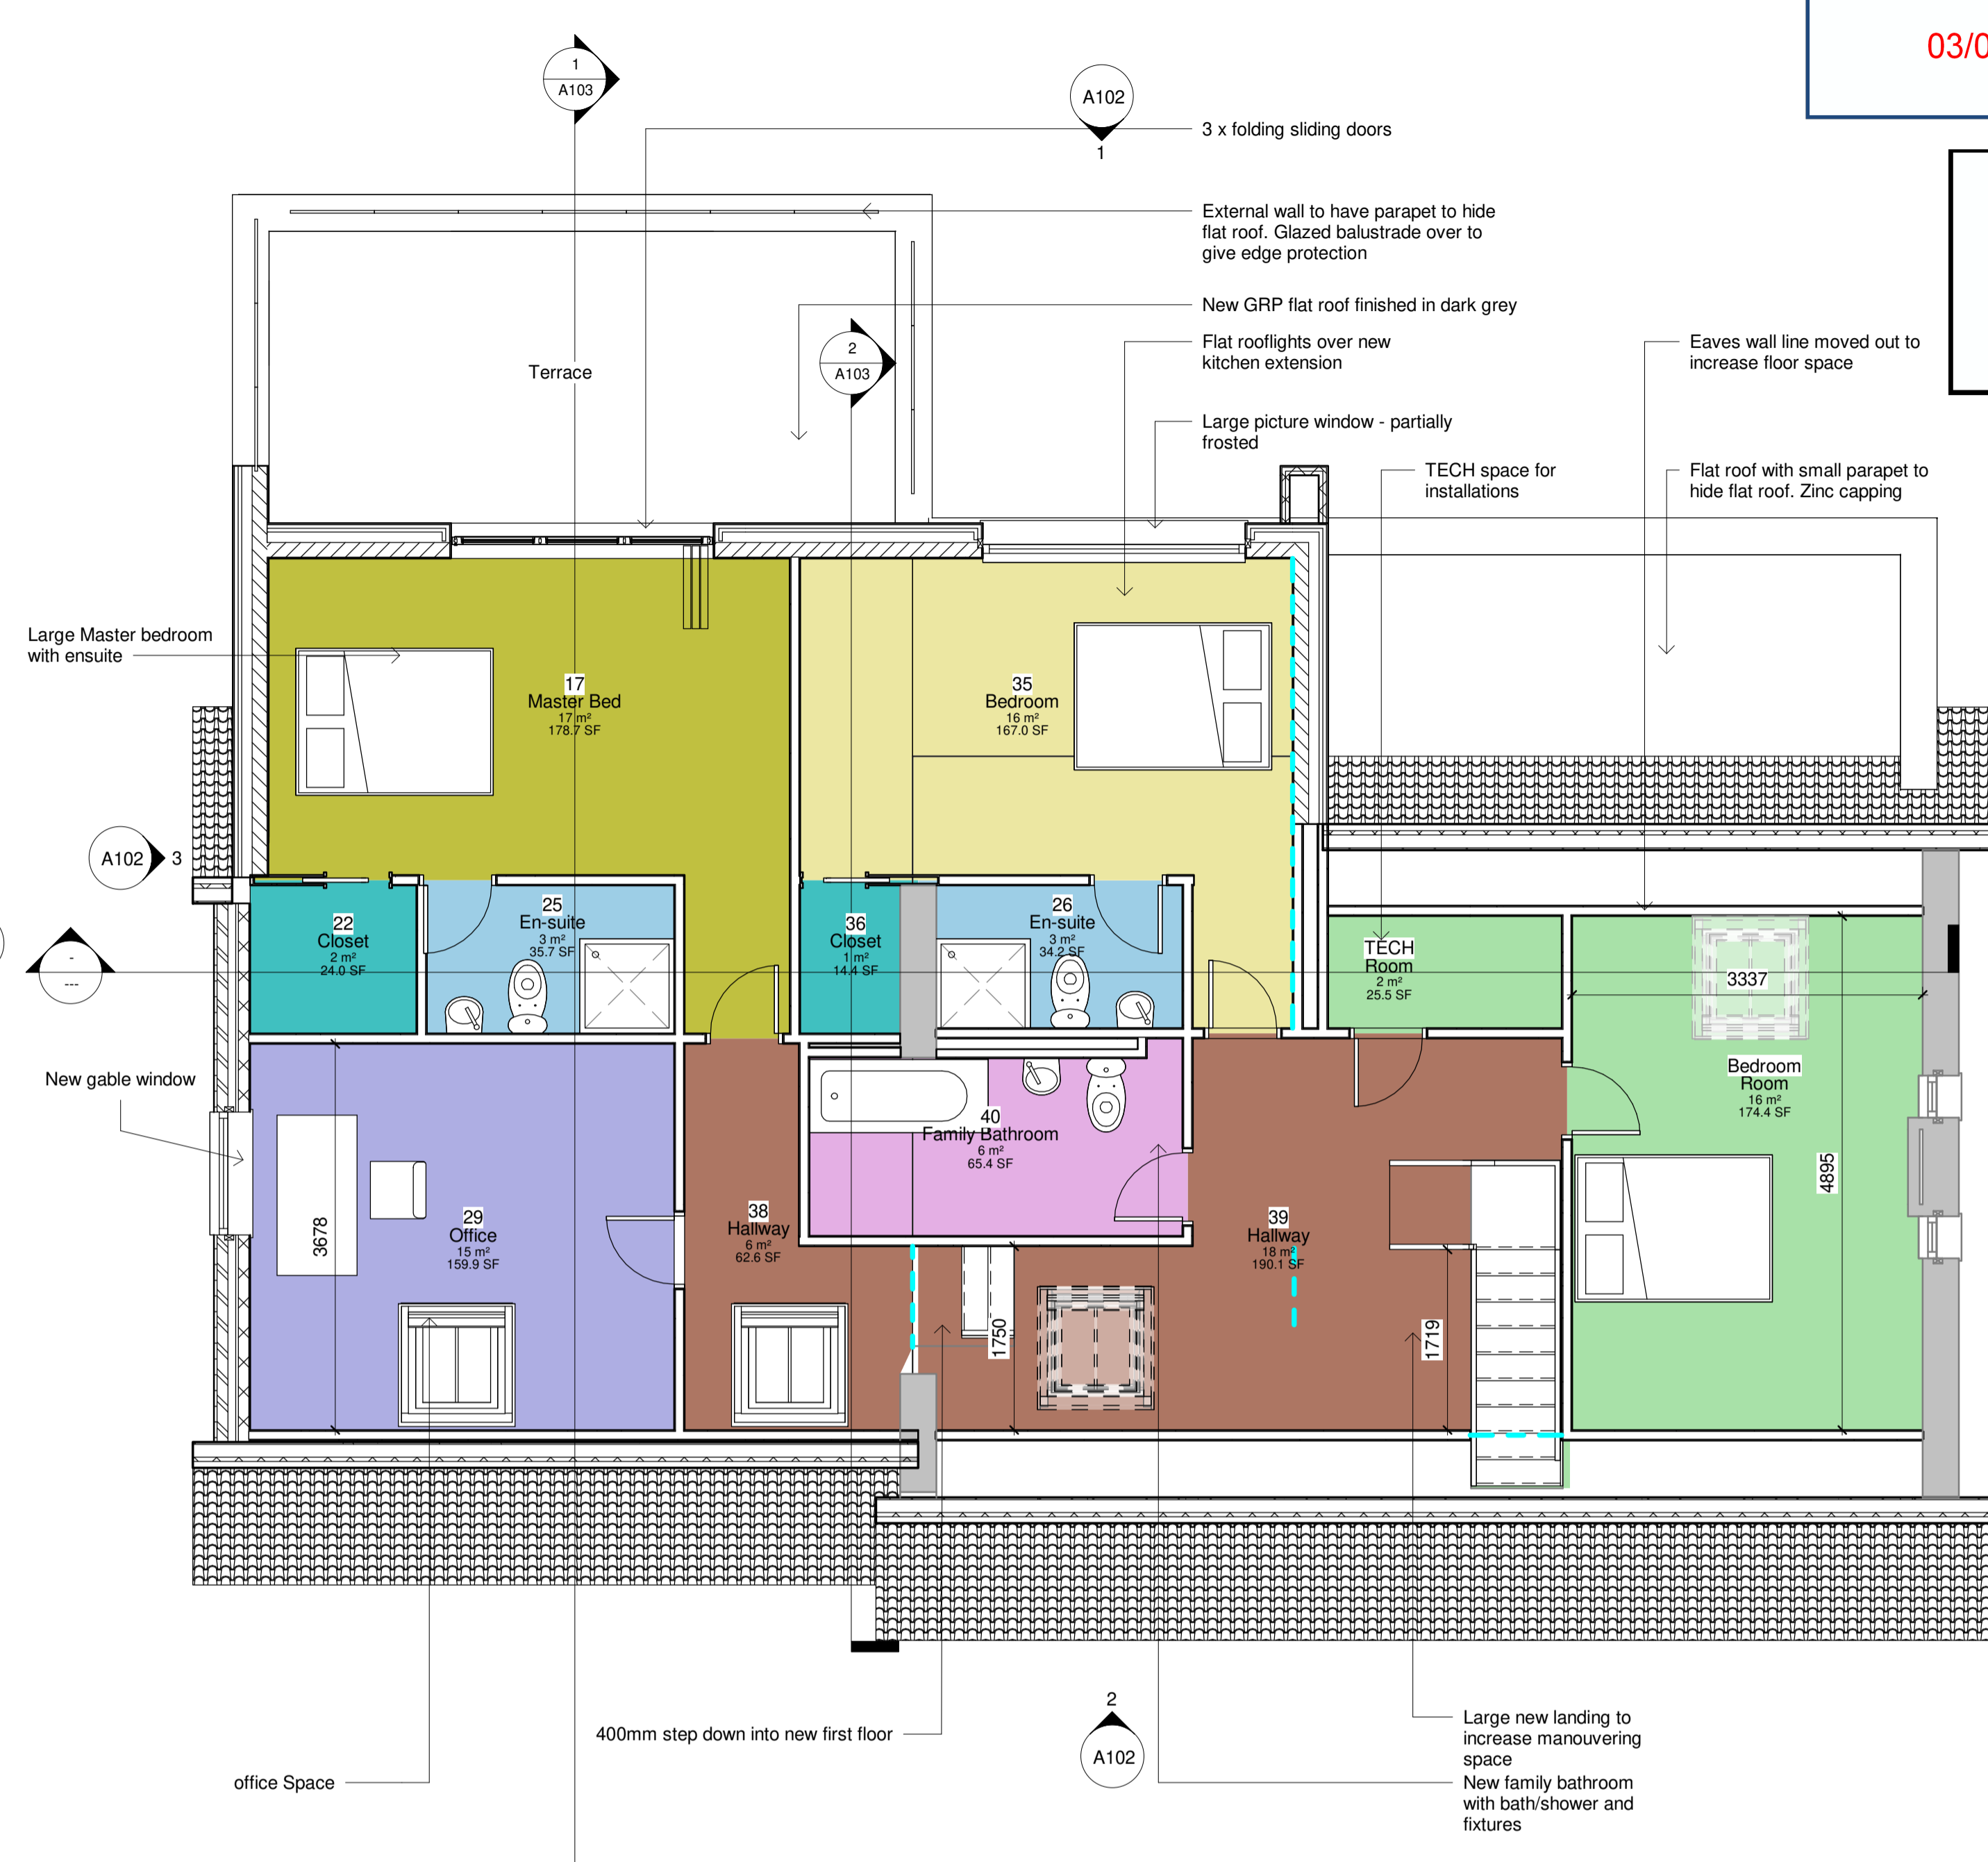


2 First Floor proposed
1 : 50

- Notes:
1. Roof tiles on extended roof to match existing.
 2. Flat roofs are hidden, but finished in grey (GRP)
 3. Rendered walls are white to match existing.
 4. Copings on walls to be zinc.
 5. New windows Grey ALuminium double glazed in Dark grey.
 6. Timber cladding to be locally sourced larch.
 7. Roller shutter doors - dark grey finish to match windows.
 8. Feature grey inserts to be finished in Dark grey powder coated aluminium or Zinc.

FOR PLANNING

SUFFIX LETTER	REVISION	INITIAL & DATE
C	Garage roof shape adjusted, garage wall line set in, garage floor level adjusted	03.04.19
B	Garage extension roofline dropped, flat roof dropped, building line set in	28.03.19
A	2 Storey layout / extension to rear - updated plans and elevations	27.01.19

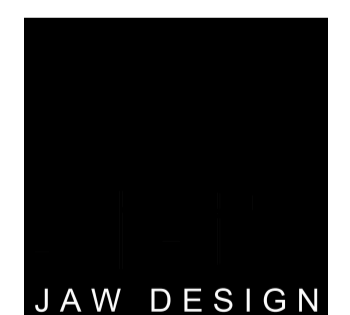

Architectural Design Leisure Design Consultancy
The Hollies, Appletton-le-Moors, York. YO62 6TF

CLIENT Richard Brierley		Drawing No. A1 © 2018119		Revision C	
PROJECT TITLE 18 Whitby Road, Easington		Drawn by JAW	Date 03/04/2019 09:45:41	Scale	
DRAWING TITLE Floor Plans		Checked by JAW	Date		