

 


# Egton Manor

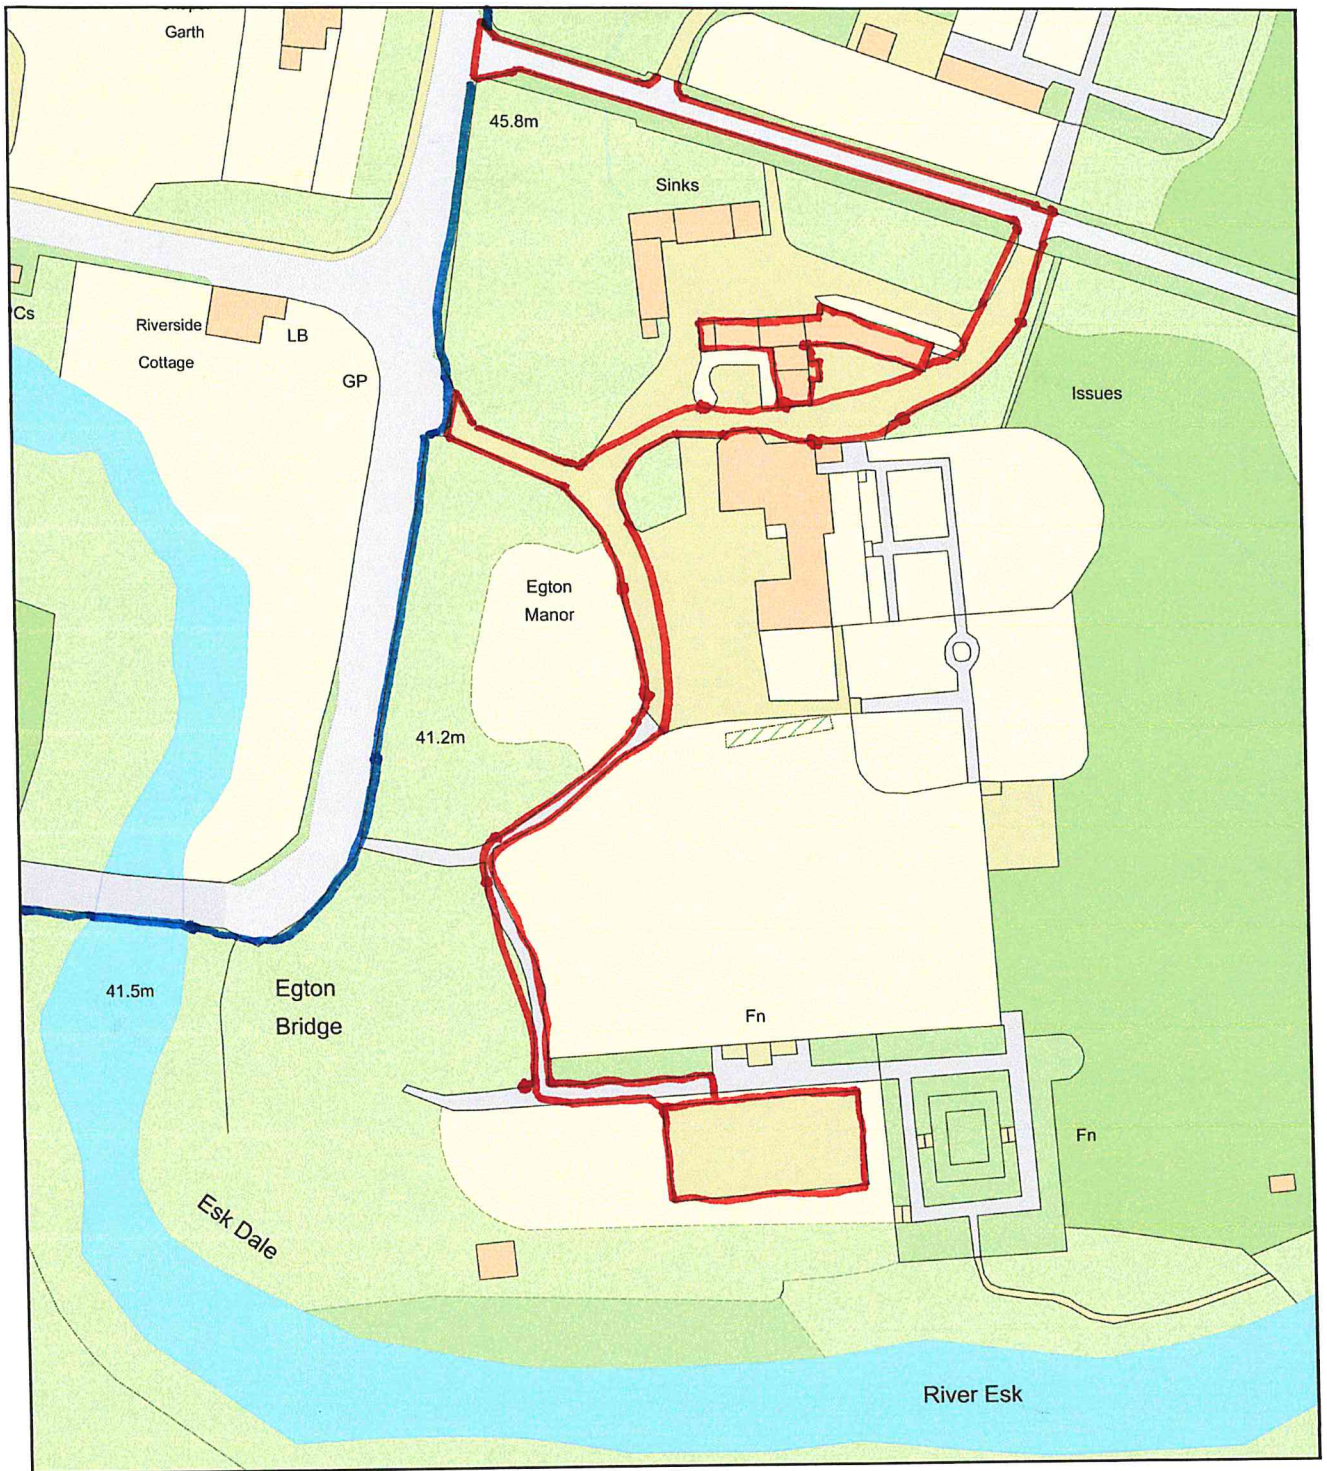


Plan Produced for: Egton Estate  
Date Produced: 04 Apr 2019  
Plan Number/Project ID: TQRQM19094220958976  
Scale: 1:1250 @ A4

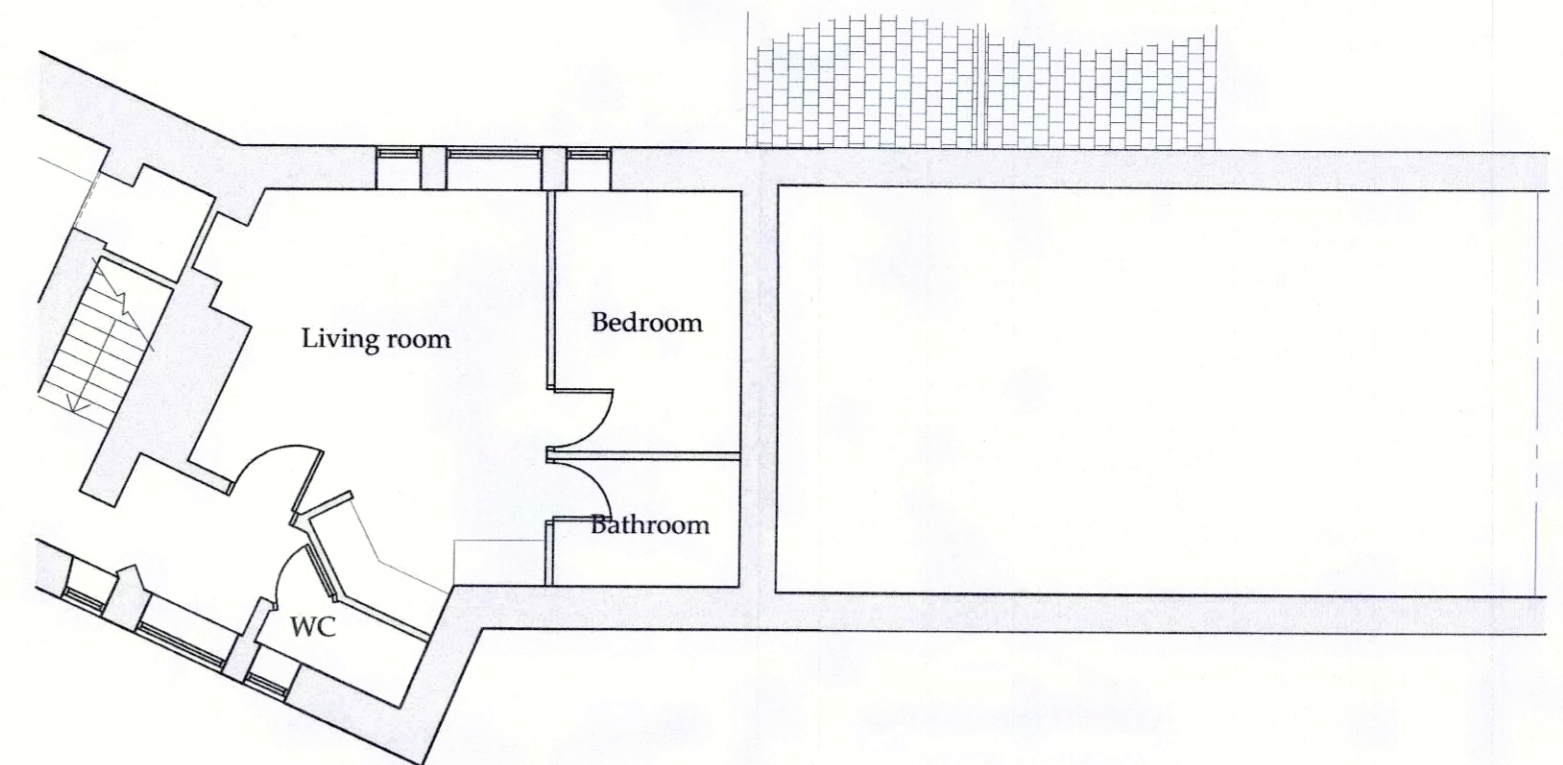

Existing Elevations  
Scale 1:100

Part Existing First Floor Plans  
Scale 1:100

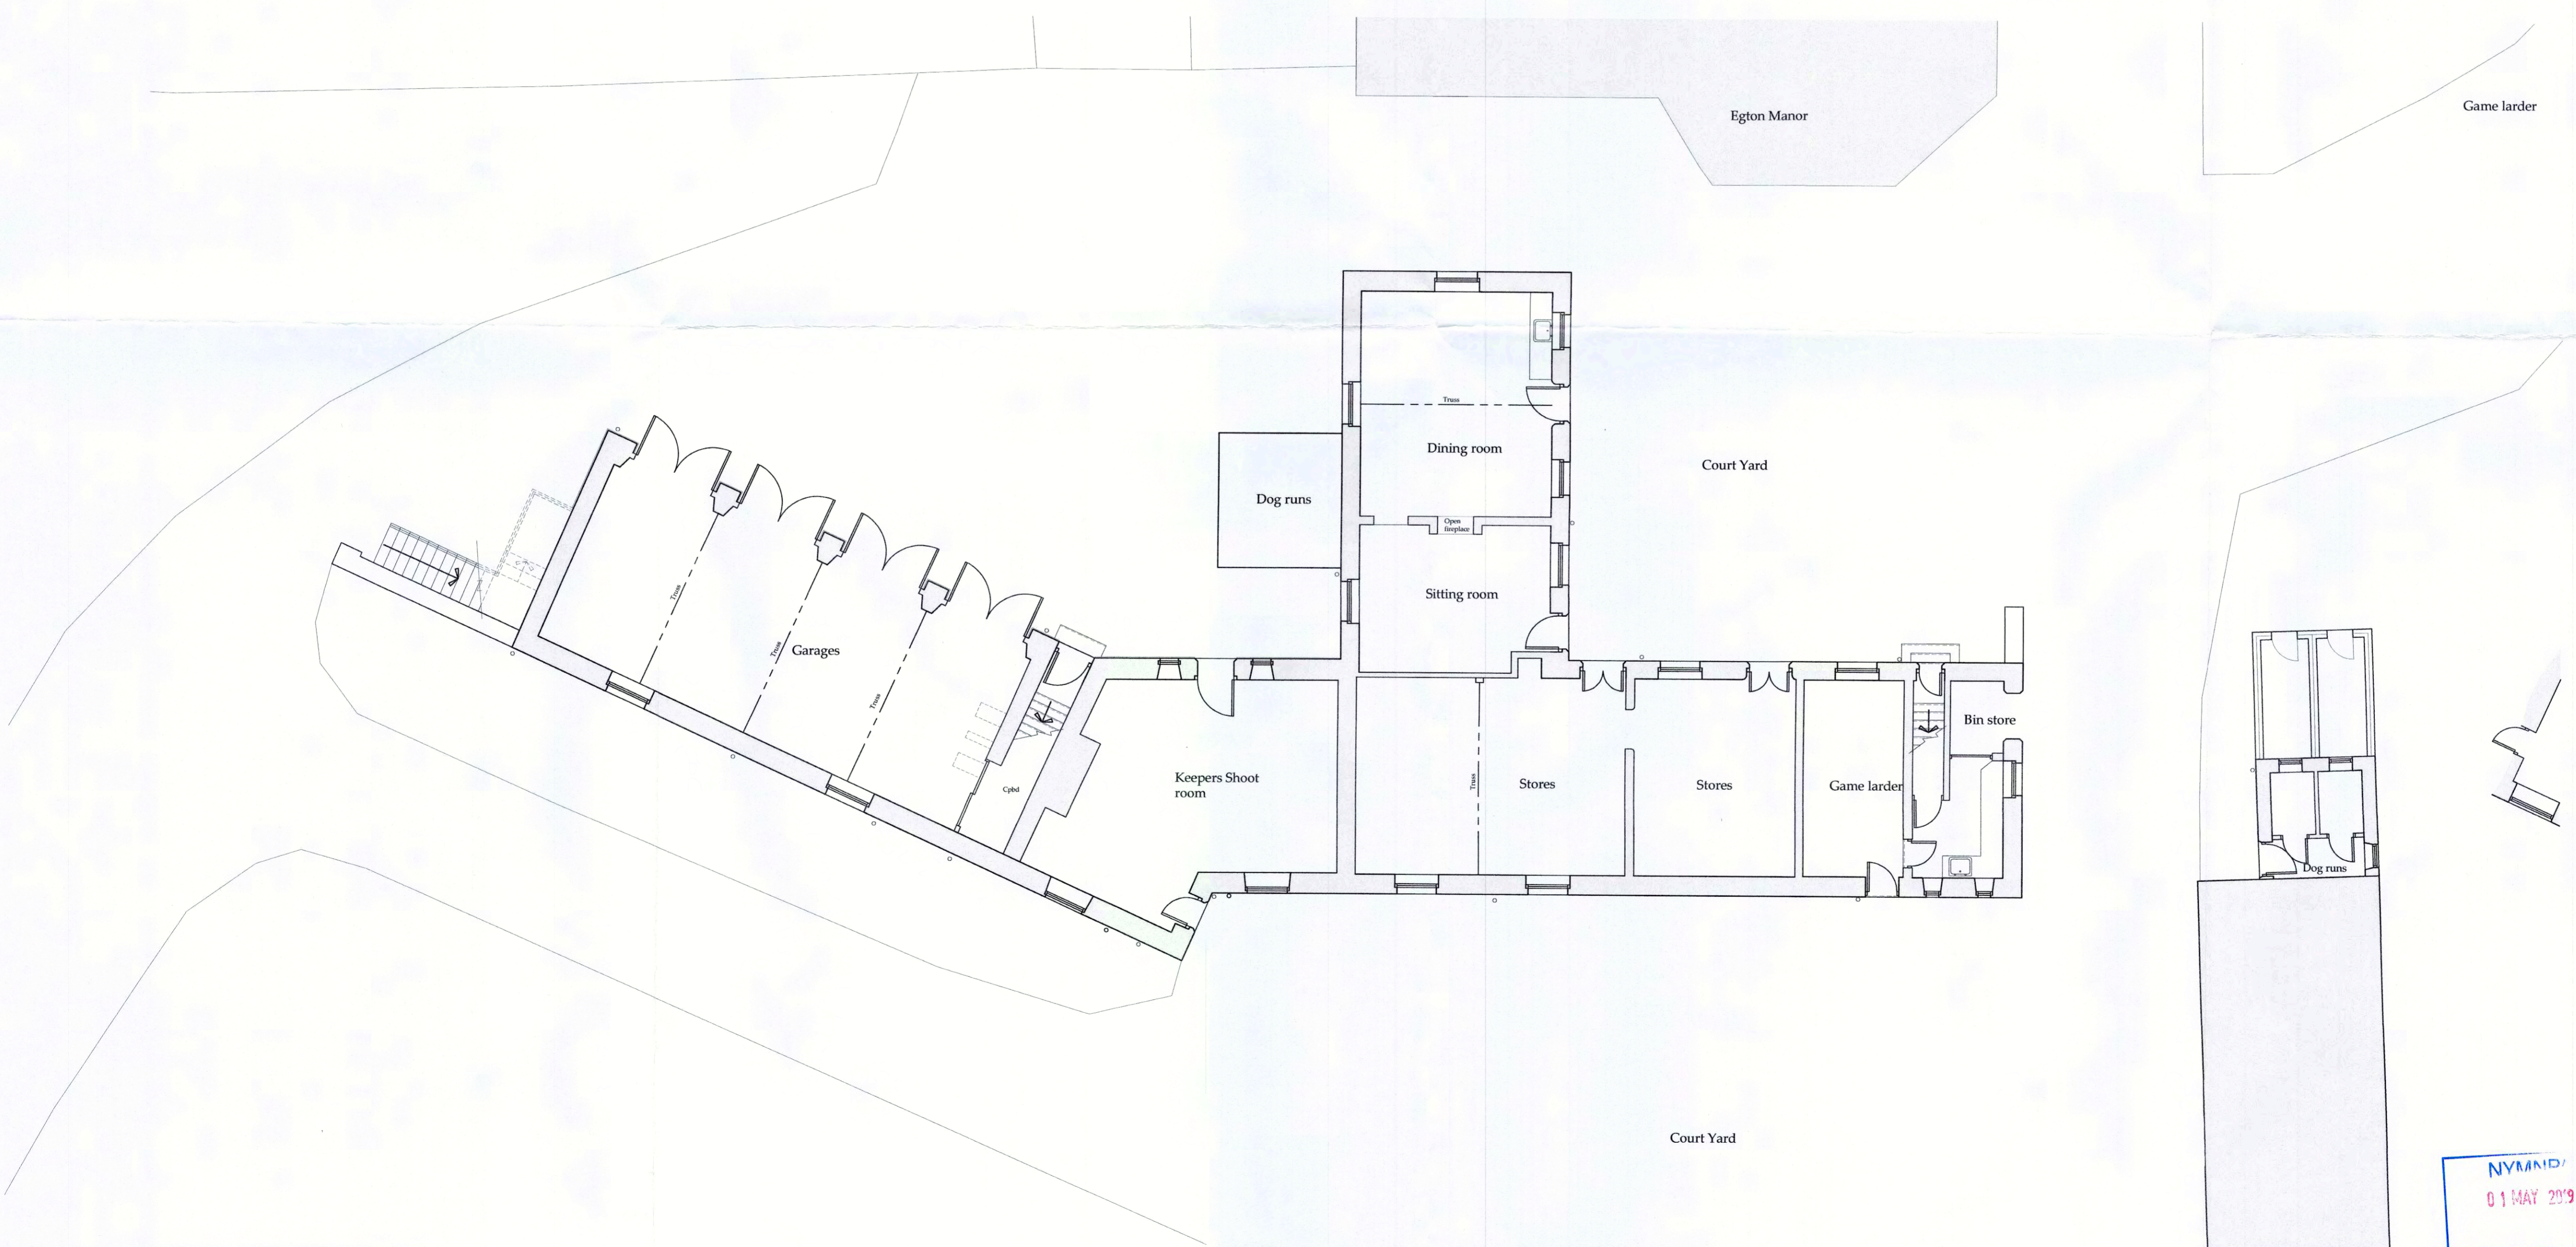

Existing Floor Plans  
Scale 1:100

Do not scale from this drawing. Only figured dimensions are to be taken from this drawing.  
The contractor must verify all dimensions on site before commencing any work or shop drawings.  
The contractor must report any discrepancies before commencing work. If this drawing exceeds the quantities taken in any way, the technician is to be informed before work is initiated.  
Work within the construction (design and management) regulations 2015 is not to start until a health & safety plan has been produced. This drawing is copyright and must not be reproduced without consent of BHD Partnership Ltd.  
**CDM Regulations**  
Contractor must not start without 'Pre Construction Information' from Principle Designer. If unsure contact BHD.  
Contractor must agree the 'Principle Contractor' roll with the client prior to commencement of the works.  
Ensure if required under CDM2015 regulations that the project is notified to the HSE.

Drawing for Client and Planning consideration only

B	7/11/18	CE	Elevation added
A	10/10/18	CE	Issued for approval

**bhd**  
partnership  
Architecture + Engineering

Airy Hill Manor, Waterstead Lane,  
Whitby, N. Yorks. YO21 1QB.

CLIENT: Egton Estates  
PROJECT: Function/Event centre at Egton Manor, Egton Bridge

DRAWING: Existing Floor Plan


DRAWING STATUS: Preliminary

DRAWN: C Eynon  
CHECKED: N I Duffield


SCALE & SIZE: 1:100@ A1  
DATE: 10/10/18

DRAWING No: D11473-02  
REV: B


NVMND/  
01 MAY 2019

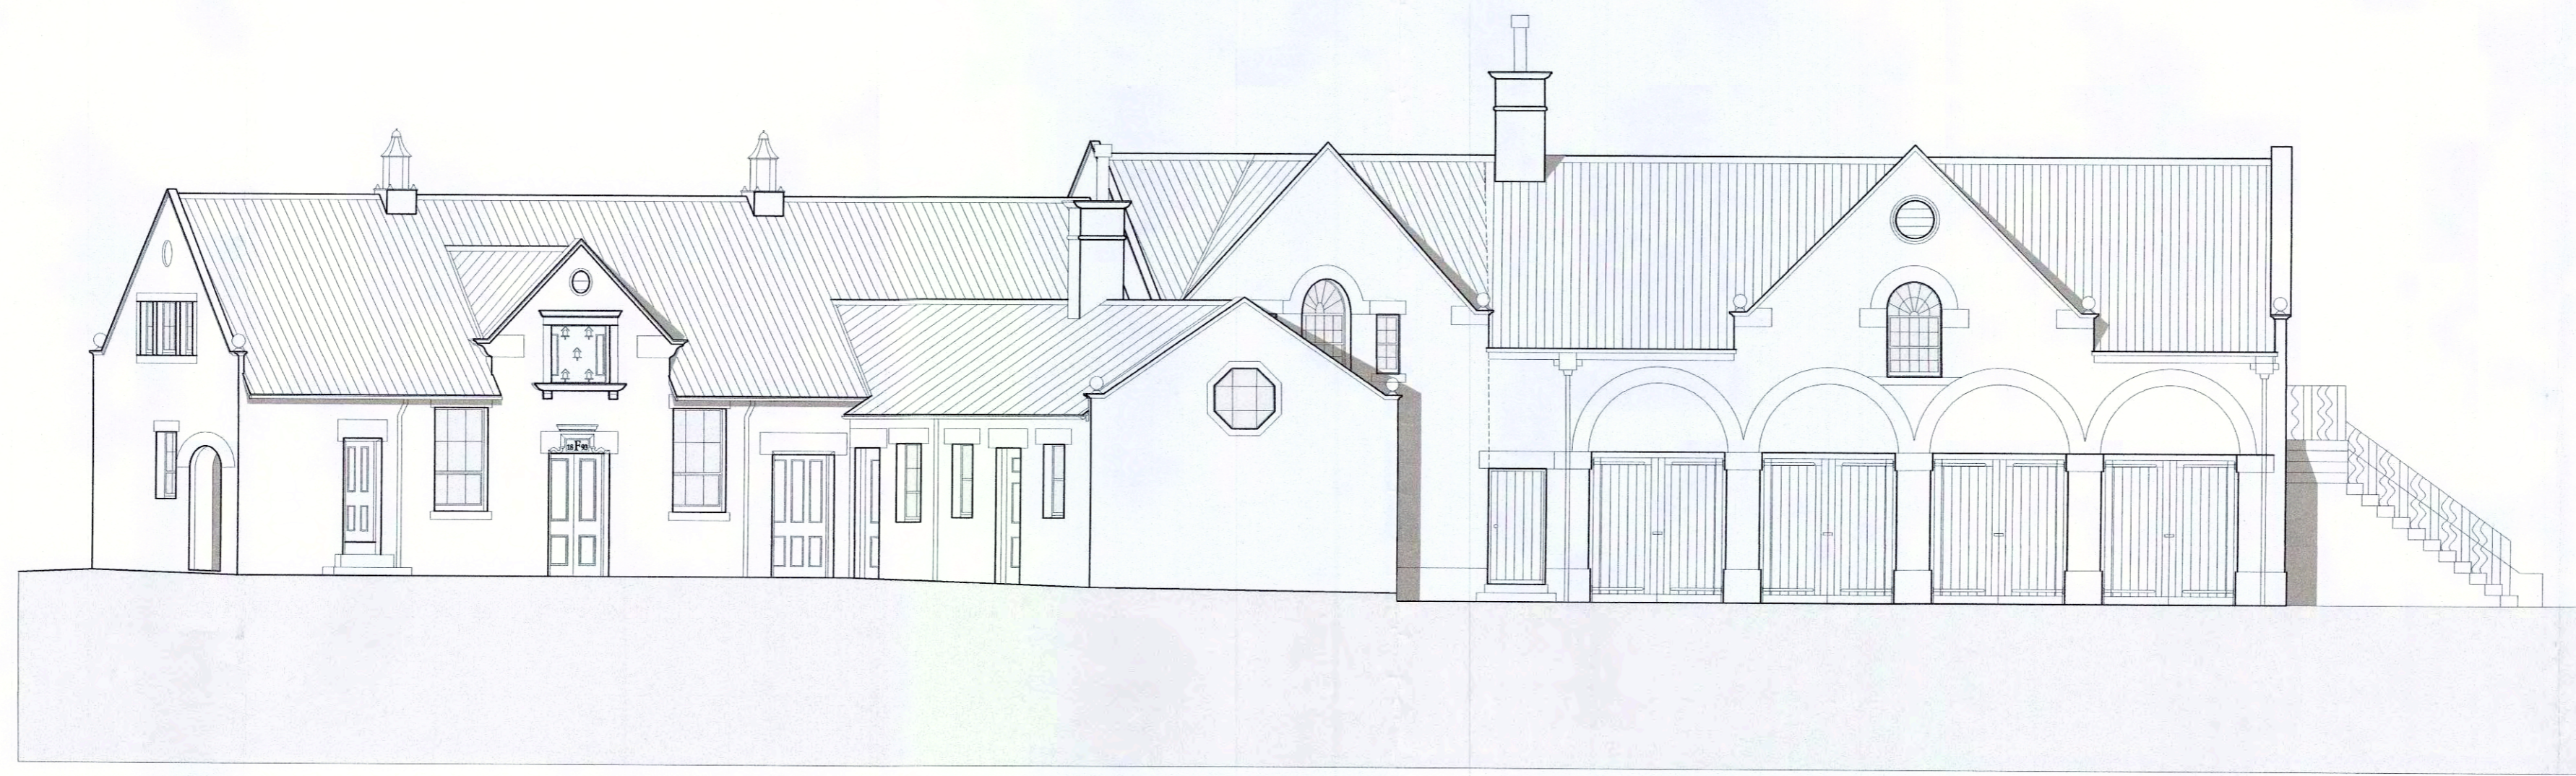

Proposed Elevations  
Scale 1:100

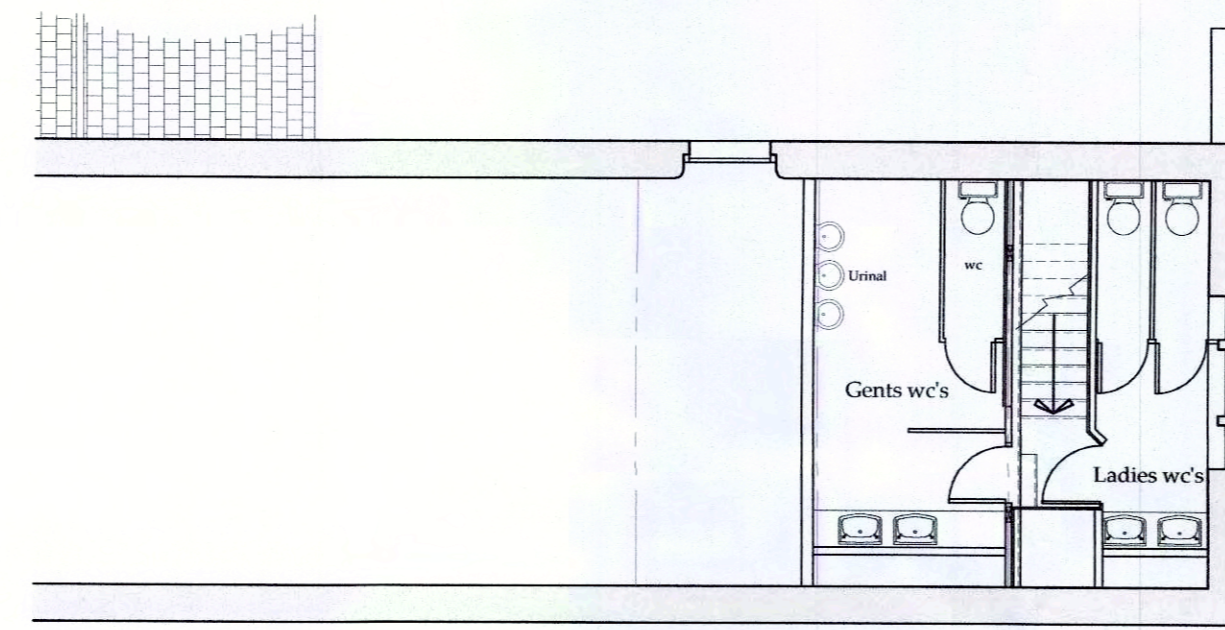

Part Proposed First Floor Plans  
Scale 1:100

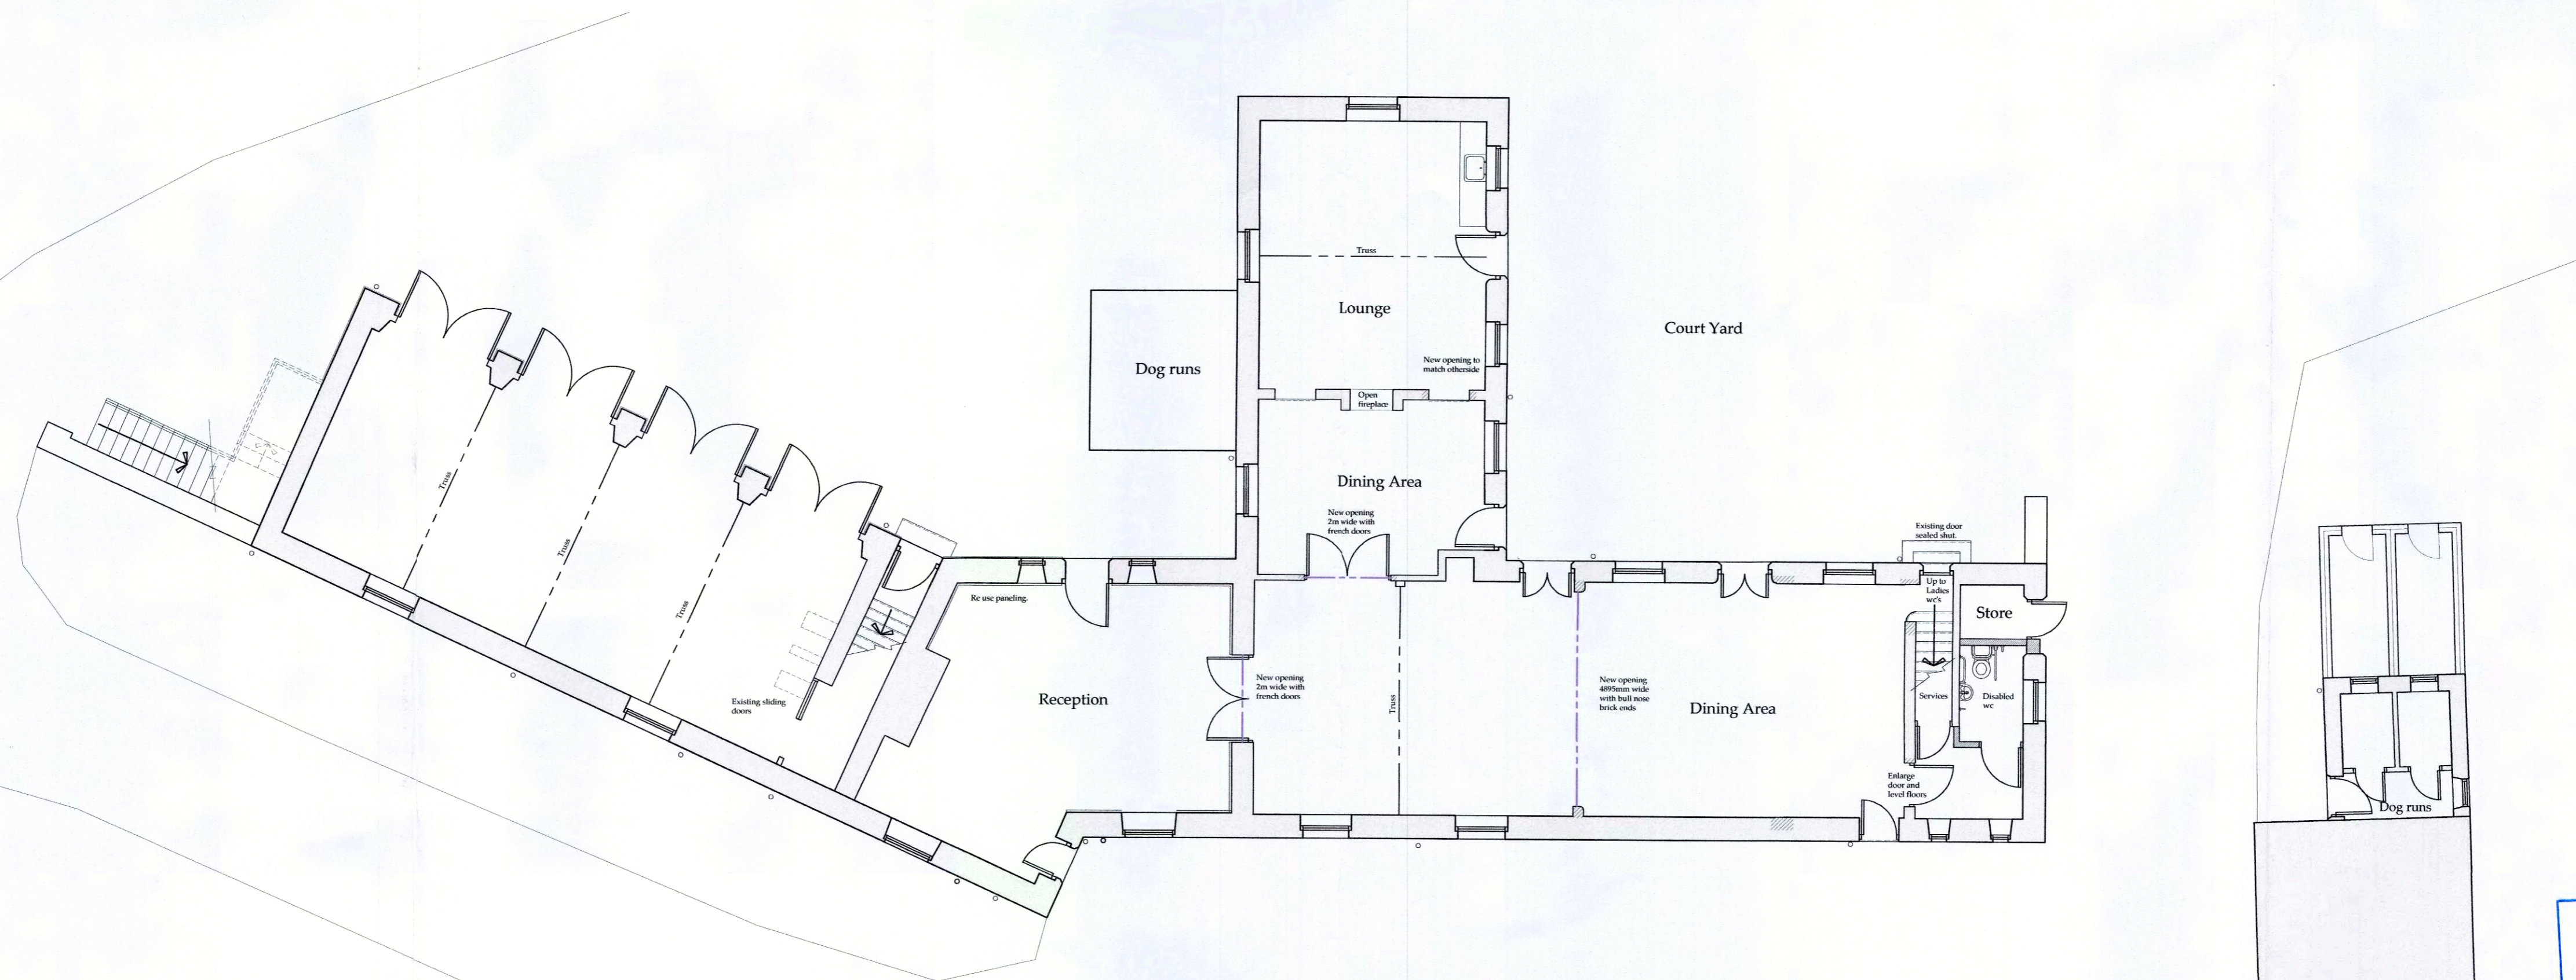

Proposed Floor Plans  
Scale 1:100

Do not scale from this drawing, only figured dimensions are to be taken from this drawing.  
The contractor must verify all dimensions on site before commencing any work or shop drawings.  
The contractor must report any discrepancies before commencing work. If this drawing exceeds the quantities taken in any way, the technician is to be informed before work is initiated.  
Work within the construction (design and management) regulations 2015 is not to start until a health & safety plan has been produced. This drawing is copyright and must not be reproduced without consent of BHD Partnership Ltd.  
**CDM Regulations**  
Contractor must not start without 'Pre Construction Information' from Principle Designer. If unsure contact BHD.  
Contractor must agree the 'Principle Contractor' roll with the client prior to commencement of the works.  
Ensure if required under CDM2015 regulations that the project is notified to the HSE.

Works require  
Planning Listed building  
and Building regulations  
approval.

Drawing for Client and  
Planning consideration  
only

REV	DATE	BY	AMENDMENT
D	21/02/19	CE	Layout amended
C	20/12/18	CE	First floor beds added
B	12/11/18	CE	Amended to suit client
A	10/10/18	CE	Issued for approval

**bhd**  
partnership  
Architecture + Engineering

Airy Hill Manor, Waterstead Lane,  
Whitby, N. Yorks. YO21 1QB.

CLIENT: Egton Estates  
PROJECT: Function/Event centre at Egton Manor, Egton Bridge

Drawing: Proposed Floor Plan

DRAWING STATUS: Preliminary

DRAWN: C Eynon CHECKED: N I Duffield

SCALE @ SIZE: 1:100@ A1 DATE: 10/10/18

DRAWING No: D11473-03 REV: D

NYMNP  
01 MAY 2019