


Existing Location Plan

Scale 1:1250

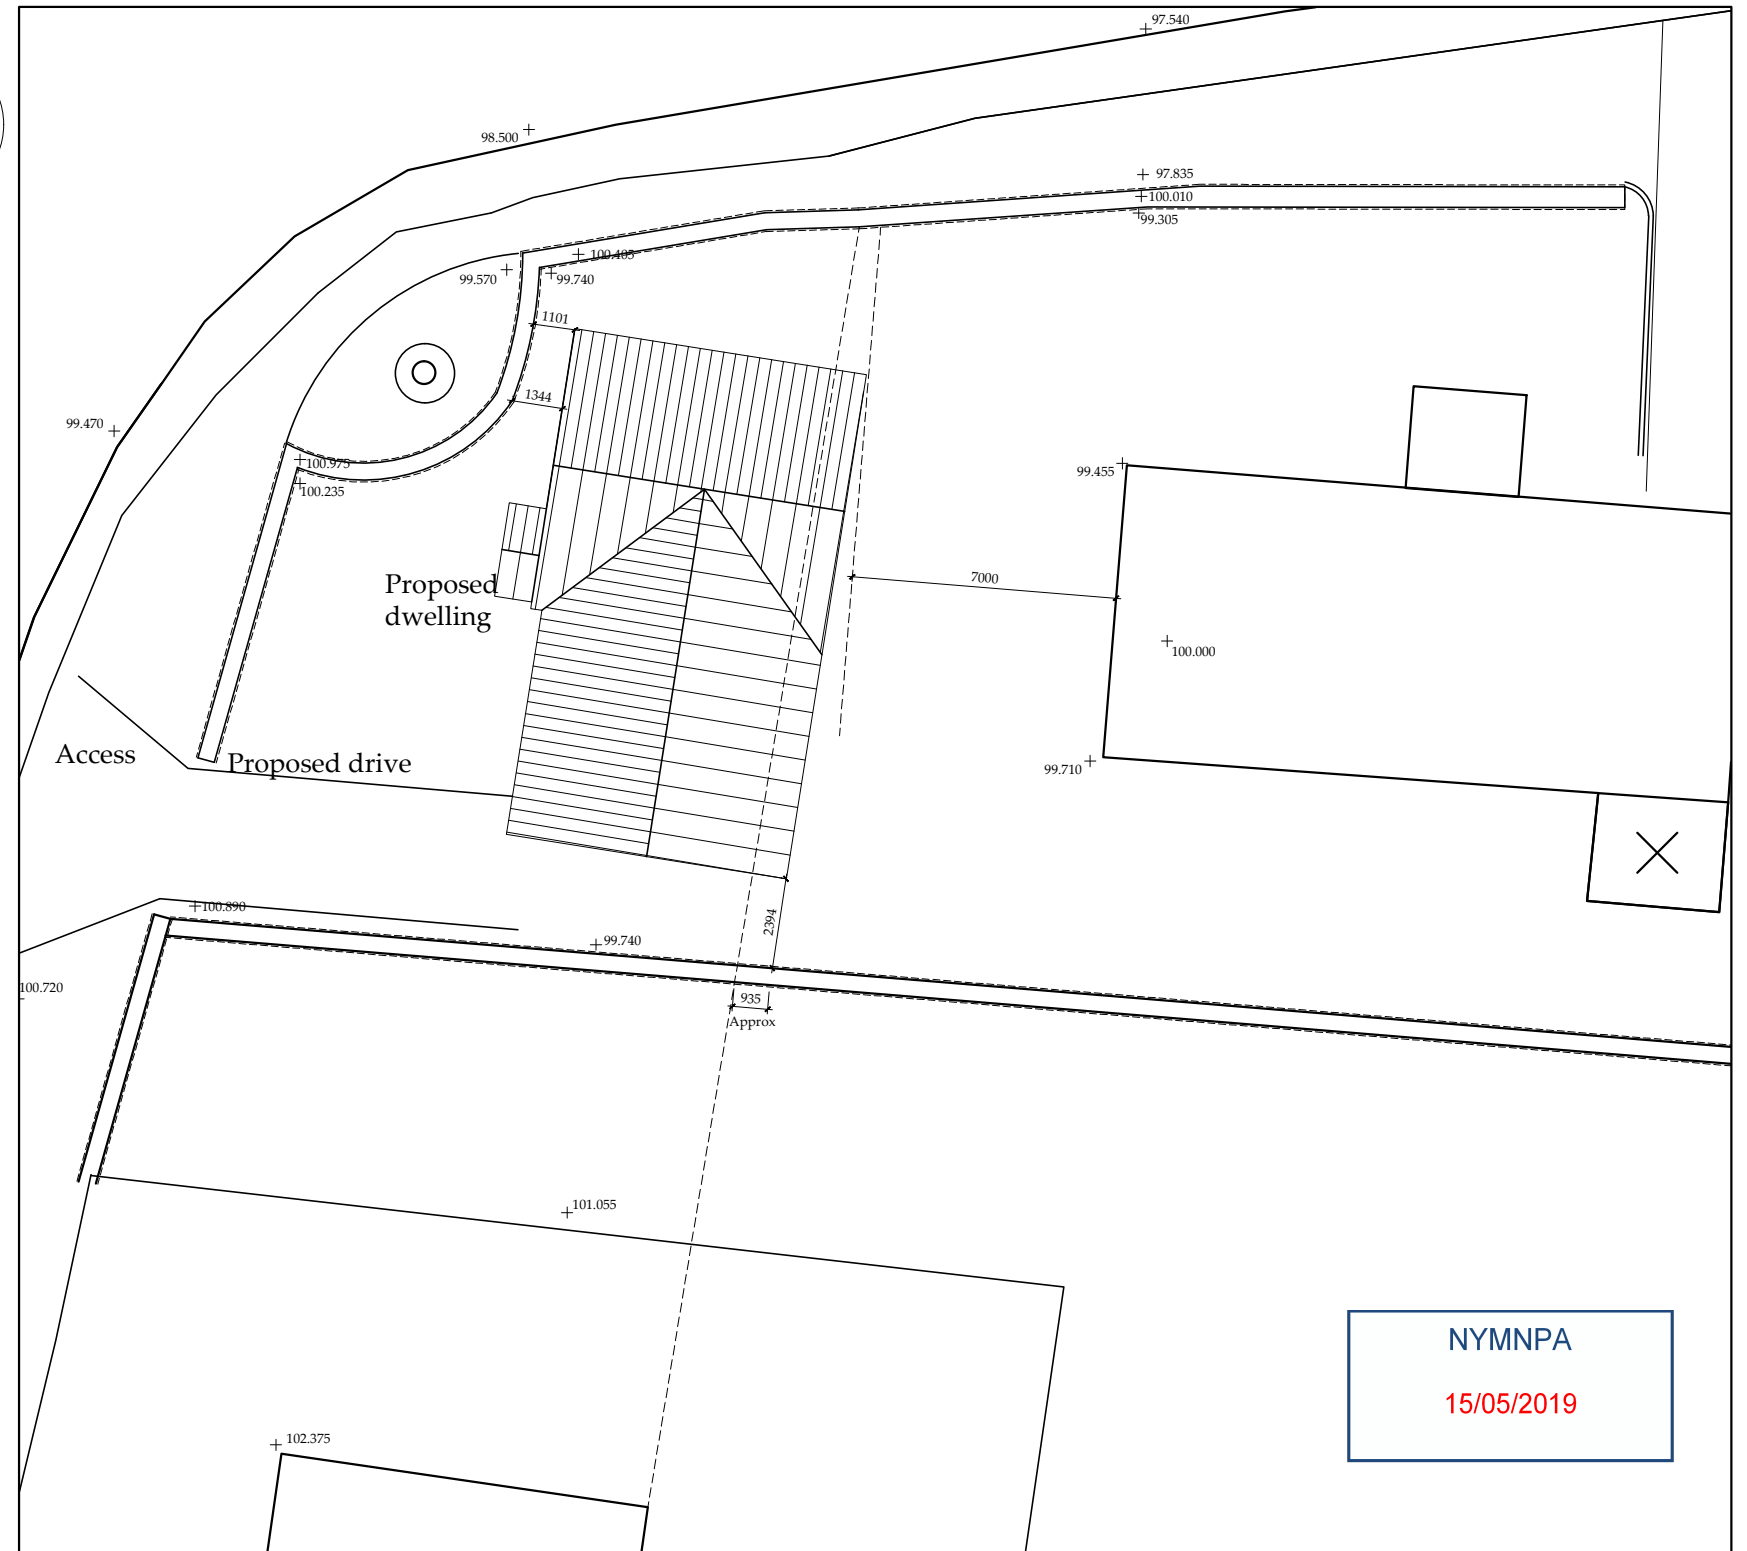

Proposed Block Plan

Scale 1:200

Ordnance Survey Licence No. 100002562

b h d partnership

Airy Hill Manor, Whitby, North Yorkshire, UK, YO21 1QB.


●DO NOT SCALE from this drawing. Only figured dimensions are to be taken from this drawing.
 ●The Contractor must verify all dimensions on site before commencing any work or shop drawings.
 The Contractor must report any discrepancies before commencing work. If this drawing exceeds the quantities taken in any way, the Technician is to be informed before work is initiated.
 Work within The Construction (Design and Management) Regulations 2015 is not to start until a Health & Safety Plan has been produced. This drawing is Copyright and must not be reproduced without consent of BHD Partnership Ltd

REV	DATE	BY	AMENDMENT	CHKD	APVD
D	09/04/19	CE	Area updated to new survey dims		
C	20/03/19	CE	House amended		
B	08/01/18	CE	Amended to suit new dims	NID	
A	29/10/18	CE	Issued for approval	NID	

CLIENT: Mr Pyman & Ms Hutton		
PROJECT: New dwelling adj to 2 Beacon Way Sneaton		
A3	DRN: C Eynon	DATE: 29/10/18
SCALE: As shown	ISSUE: Preliminary	

DRAWING TITLE: Location Plan and Block Plan	
DRAWING NR: D11483-01	REV: D

Do not scale from this drawing, only figured dimensions are to be taken from this drawing.
 The contractor must verify all dimensions on site before commencing any work or shop drawings.
 The contractor must report any discrepancies before commencing work. If this drawing exceeds the quantities taken in any way, the technician is to be informed before work is initiated.
 Work within the construction (design and management) regulations 2015 is not to start until a health & safety plan has been produced. This drawing is copyright and must not be reproduced without consent of BHD Partnership Ltd.

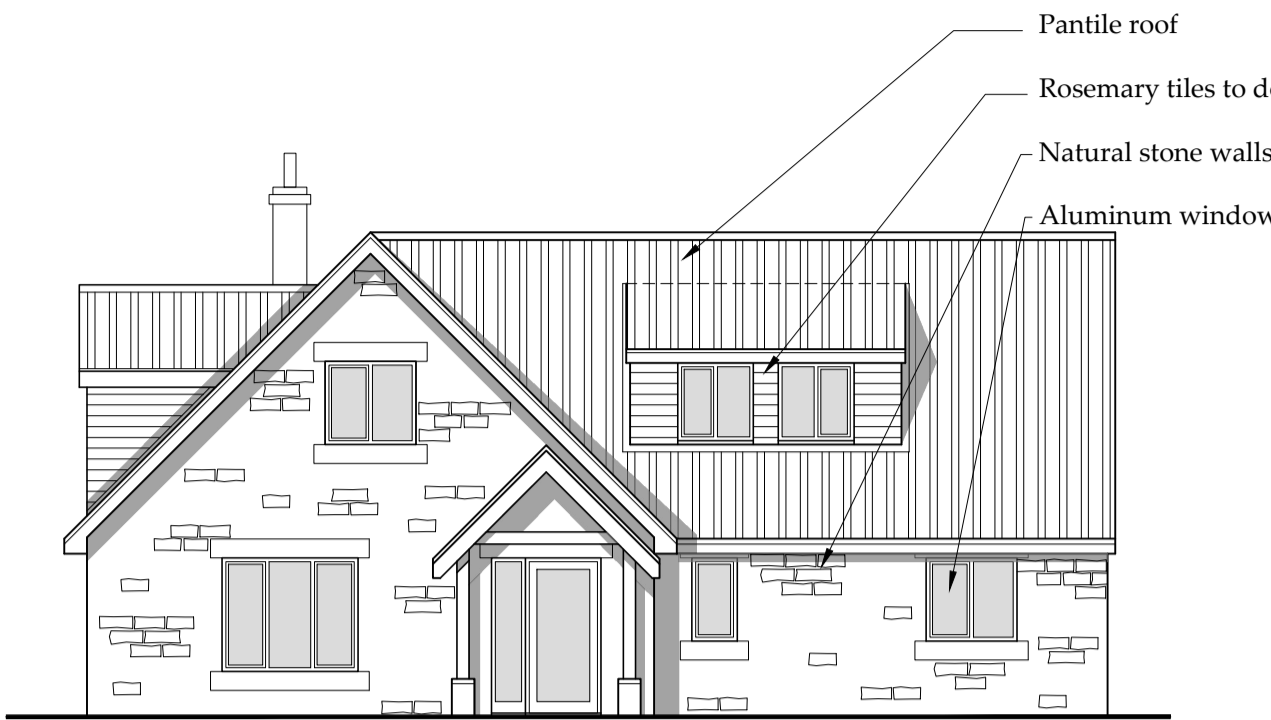

Side Elevation - West
 Scale 1:100



Front Elevation - South
 Scale 1:100



Side Elevation - East
 Scale 1:100



Rear Elevation - North
 Scale 1:100

NYMNP
 15/05/2019

Drawing for Client and Planning consideration only.

REV	DATE	BY	AMENDMENT
B	14/05/19	CE	Issued to planning
A	20/03/19	CE	Issued for approval

bhd
partnership

Architecture + Engineering

Airy Hill Manor, Waterstead Lane,
Whitby, N. Yorks. YO21 1QB.

CLIENT: Mr Pyman & Ms Hutton

PROJECT: New dwelling adj to 2 Beacon Way Sneaton


Drawing: Proposed Plans and Elevations

DRAWING STATUS: Planning


DRAWN: C Eynon CHECKED: N I Duffield

SCALE @ SIZE: 1:50&1:100@ A1 DATE: 20/03/19

DRAWING No: D11483-03 REV: B

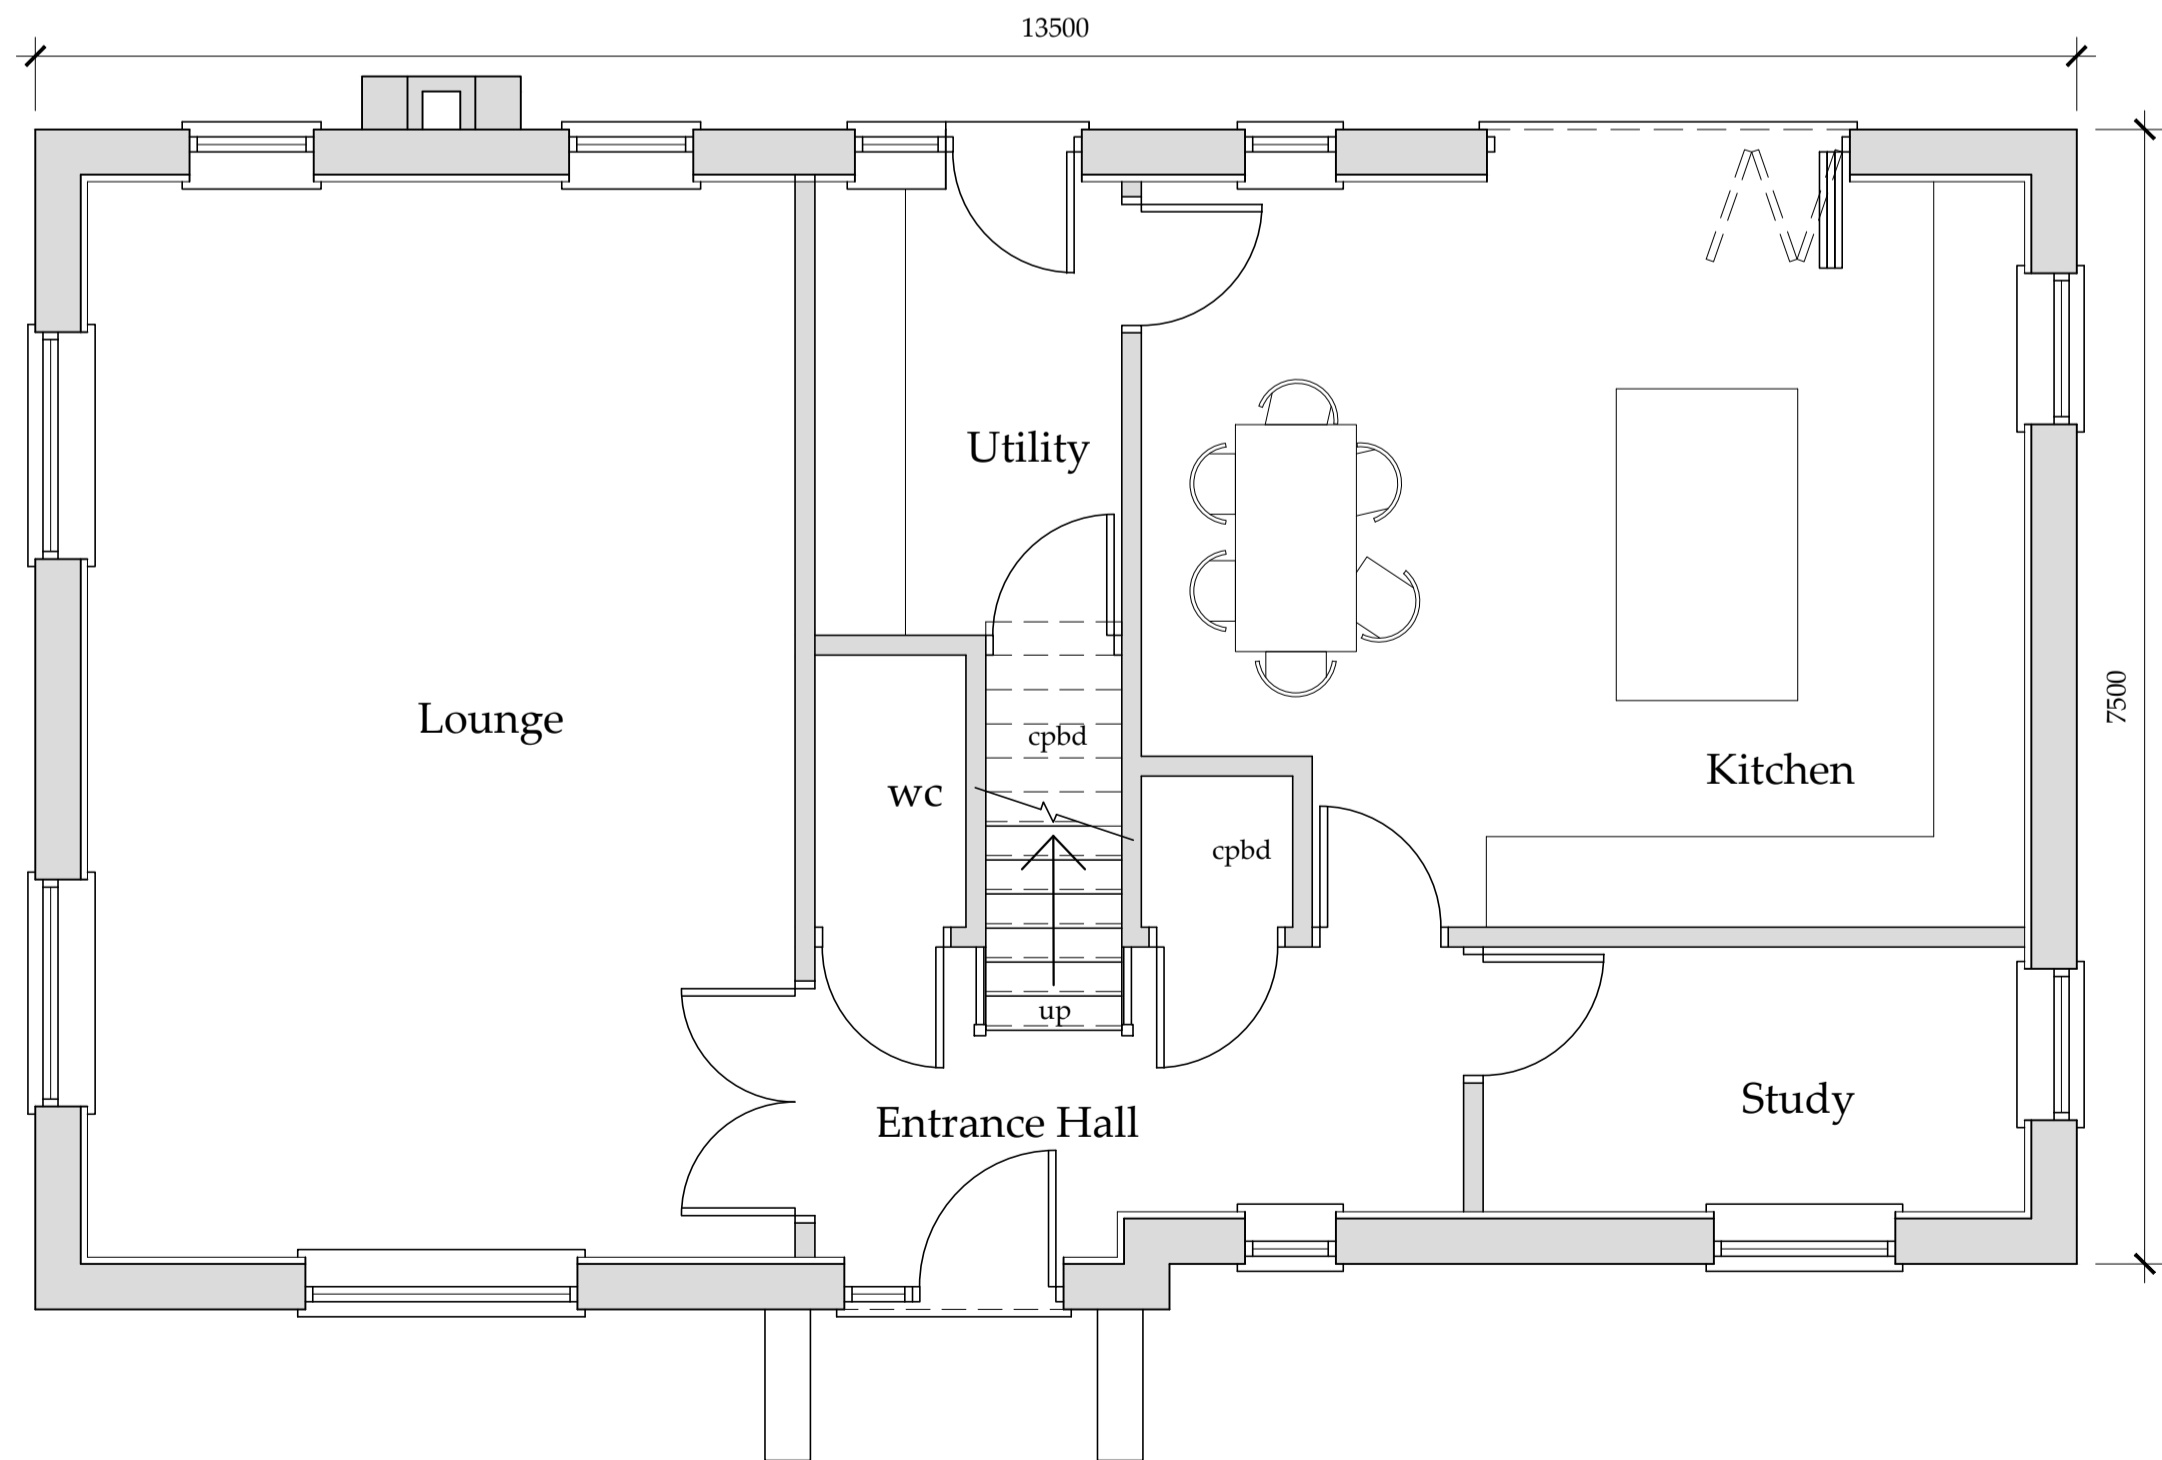


Ground Floor Plan
 Scale 1:50

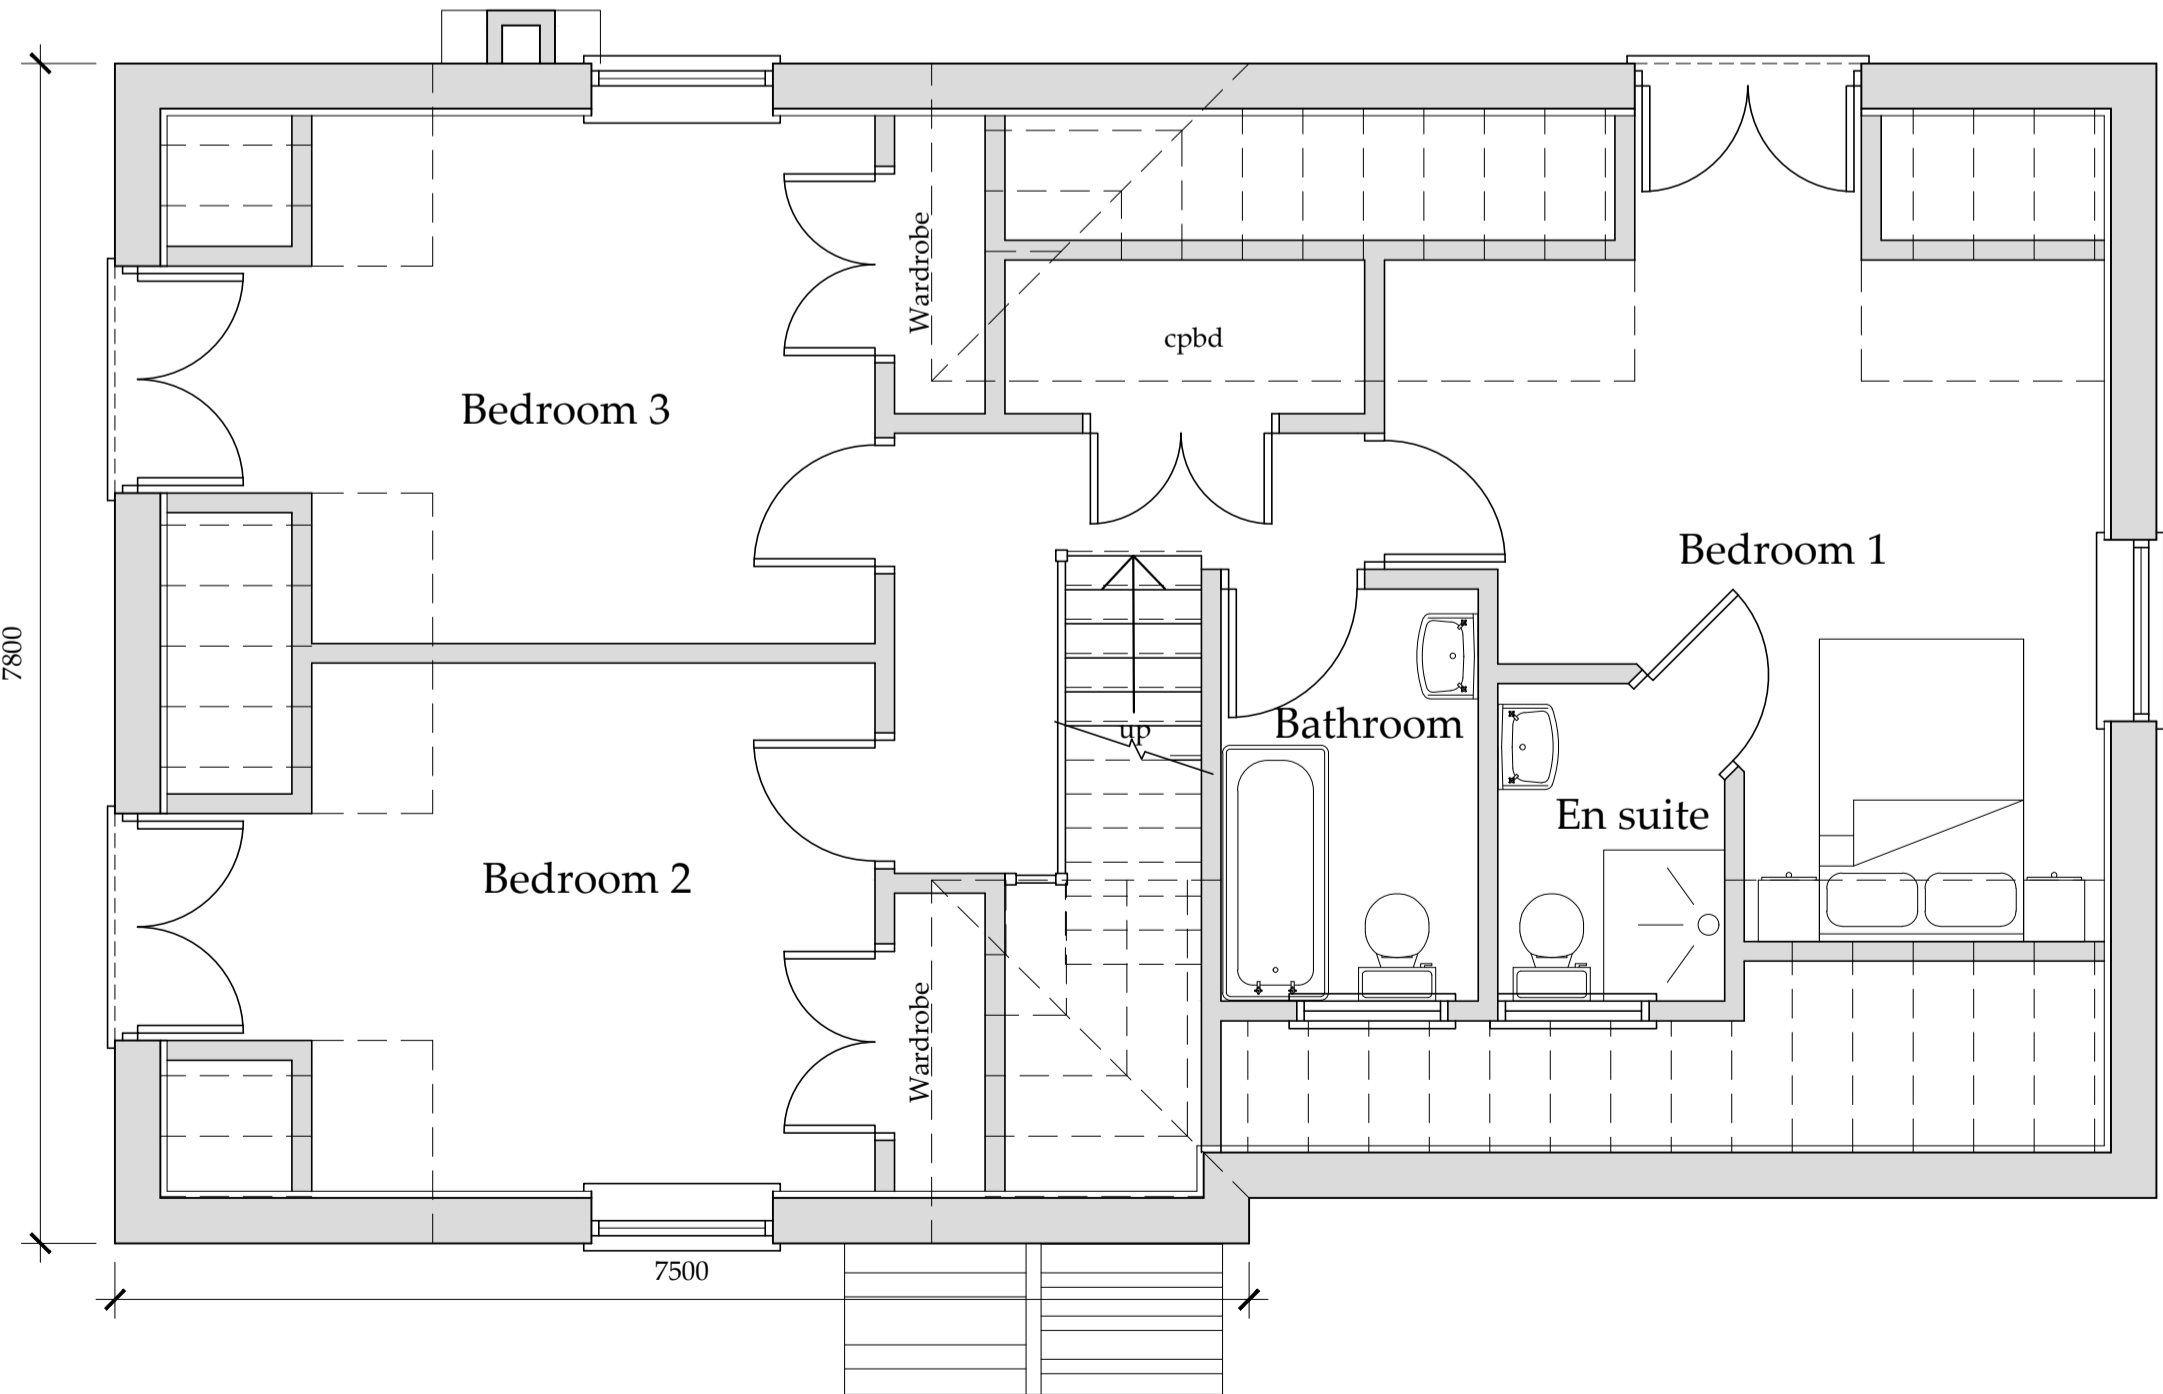

First Floor Plan
 Scale 1:50

NYMNPA
15/05/2019

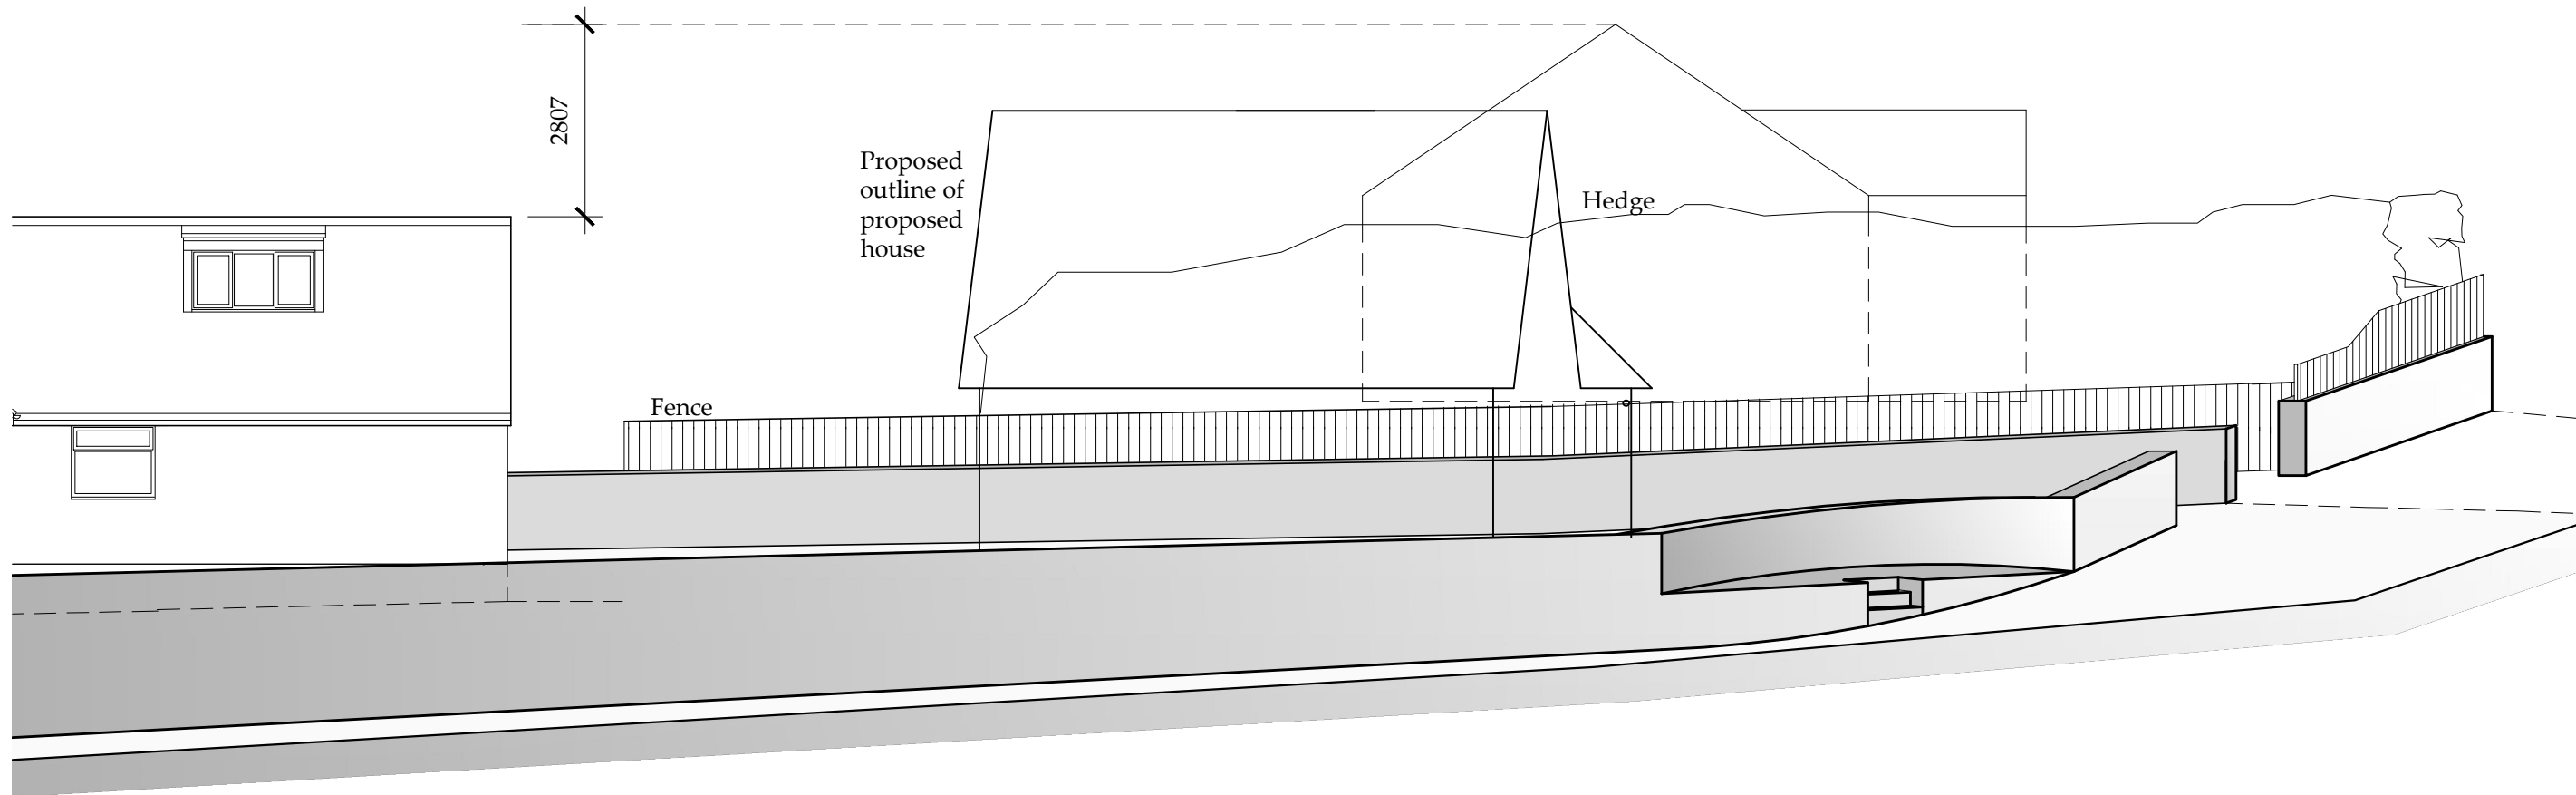

○ Proposed Street scene
Scale 1:100

b h d partnership
Airy Hill Manor, Whitby, North Yorkshire, UK, YO21 1QB.

●DO NOT SCALE from this drawing. Only figured dimensions are to be taken from this drawing.
●The Contractor must verify all dimensions on site before commencing any work or shop drawings.
●The Contractor must report any discrepancies before commencing work. If this drawing exceeds the quantities taken in any way, the Technician is to be informed before work is initiated.
●Work within The Construction (Design and Management) Regulations 2015 is not to start until a Health & Safety Plan has been produced. This drawing is Copyright and must not be reproduced without consent of BHD Partnership Ltd

REV	DATE	BY	AMENDMENT	CHKD	APVD
B	14/05/19	CE	Issued to planning		
A	20/03/19	CE	Issued for approval	NID	

CLIENT: Mr Pyman & Ms Hutton		
PROJECT: New dwelling adj to 2 Beacon Way Sneaton		
A3	DRN: C Eynon	DATE: 20/03/19
SCALE: As shown		ISSUE: Preliminary

DRAWING TITLE: Proposed Street scene	
DRAWING NR: D11483-04	REV: B