

○ **Site Plan**
Scale 1:2500

○ **Block Plan**
Scale 1:500

Ordnance Survey Licence No. 100002562

b h d partnership

Airy Hill Manor, Whitby, North Yorkshire, UK, YO21 1QB.
Tel: 01947-604871 Fax: 01947-600010
general@bhdpartnership.com www.bhdpartnership.com



⚠ DO NOT SCALE from this drawing. Only figured dimensions are to be taken from this drawing.
⚠ The Contractor must verify all dimensions on site before commencing any work or shop drawings.
The Contractor must report any discrepancies before commencing work. If this drawing exceeds the quantities taken in any way, the Technician is to be informed before work is initiated.
Work within The Construction (Design and Management) Regulations 2015 is not to start until a Health & Safety Plan has been produced. This drawing is Copyright and must not be reproduced without consent of BHD Partnership Ltd

REV	DATE	BY	AMENDMENT	CHKD	APVD
A	02.02.17	CW	Issued for approval	TRH	


CLIENT: David Ross Foundation		
PROJECT: "Ebenezar" Northdale, Rosedale East		
A3	DRN: C. Walker	DATE: 31.01.17
SCALE:	As shown	ISSUE: Planning

DRAWING TITLE: Block Plan and Location Plan	
DRAWING NR: D11087-2/20	REV: A


Do not scale from this drawing, only figured dimensions are to be taken from this drawing.
 The contractor must verify all dimensions on site before commencing any work or shop drawings.
 The contractor must report any discrepancies before commencing work. If this drawing exceeds the quantities taken in any way, the technician is to be informed before work is initiated.
 Work within the construction (design and management) regulations 2015 is not to start until a health & safety plan has been produced. This drawing is copyright and must not be reproduced without consent of BHD Partnership Ltd.

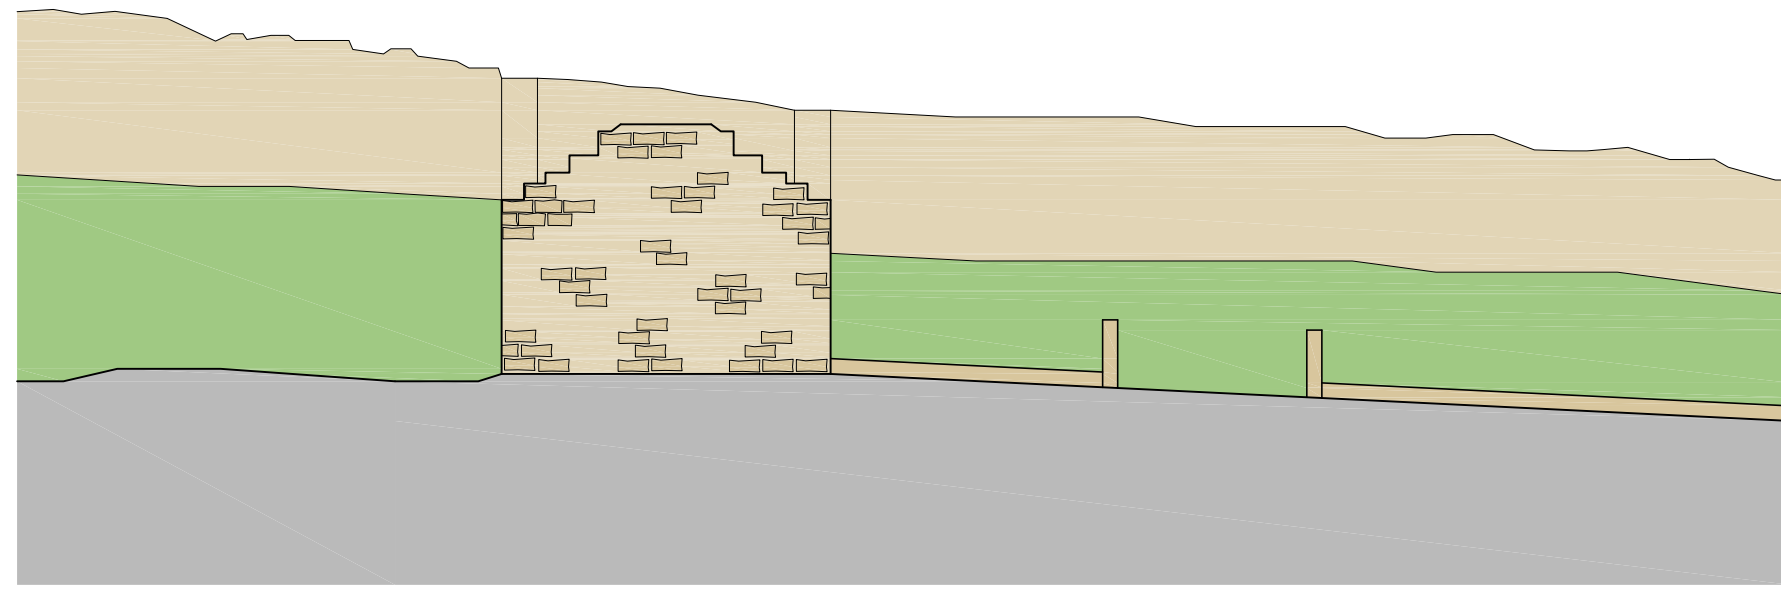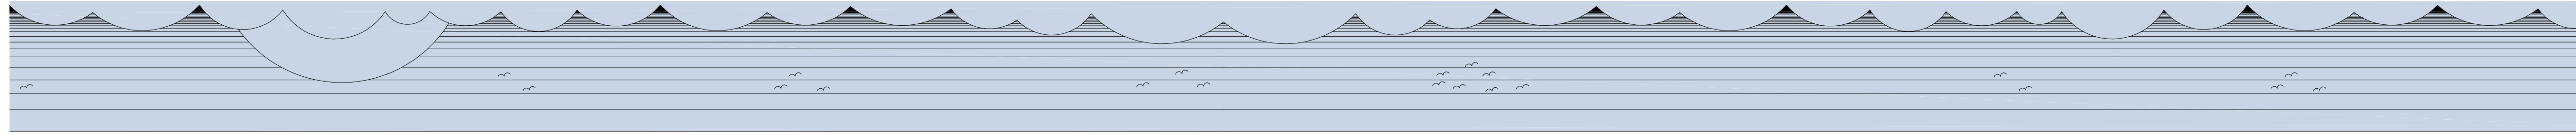


Existing West Elevation
 Scale 1:100

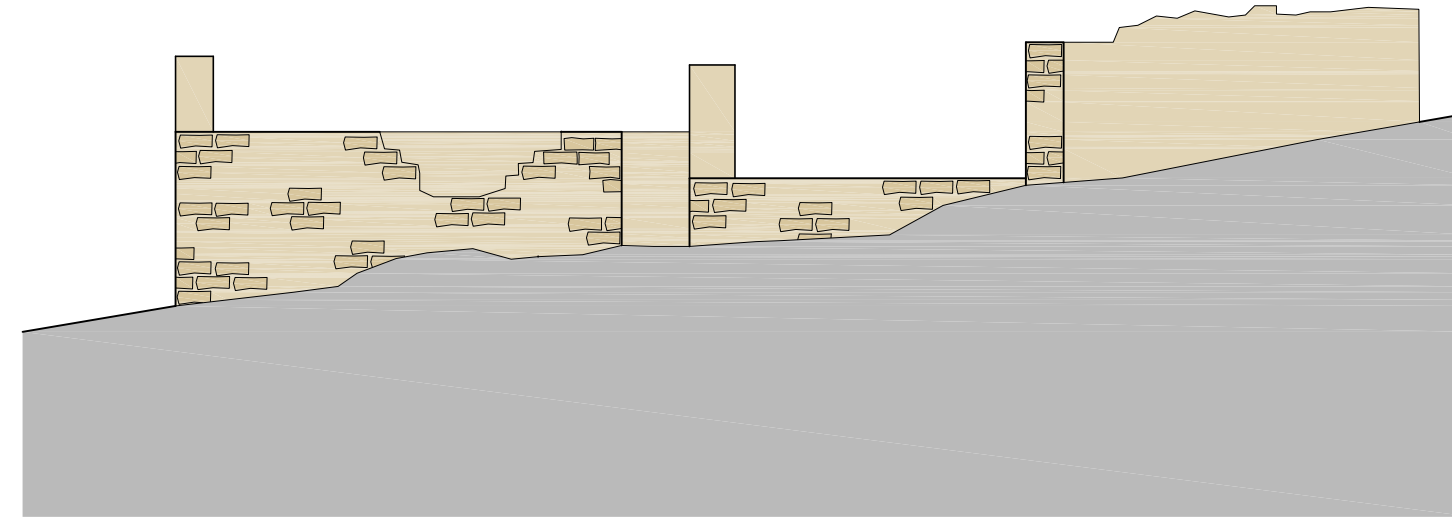

Existing South Elevation
 Scale 1:100

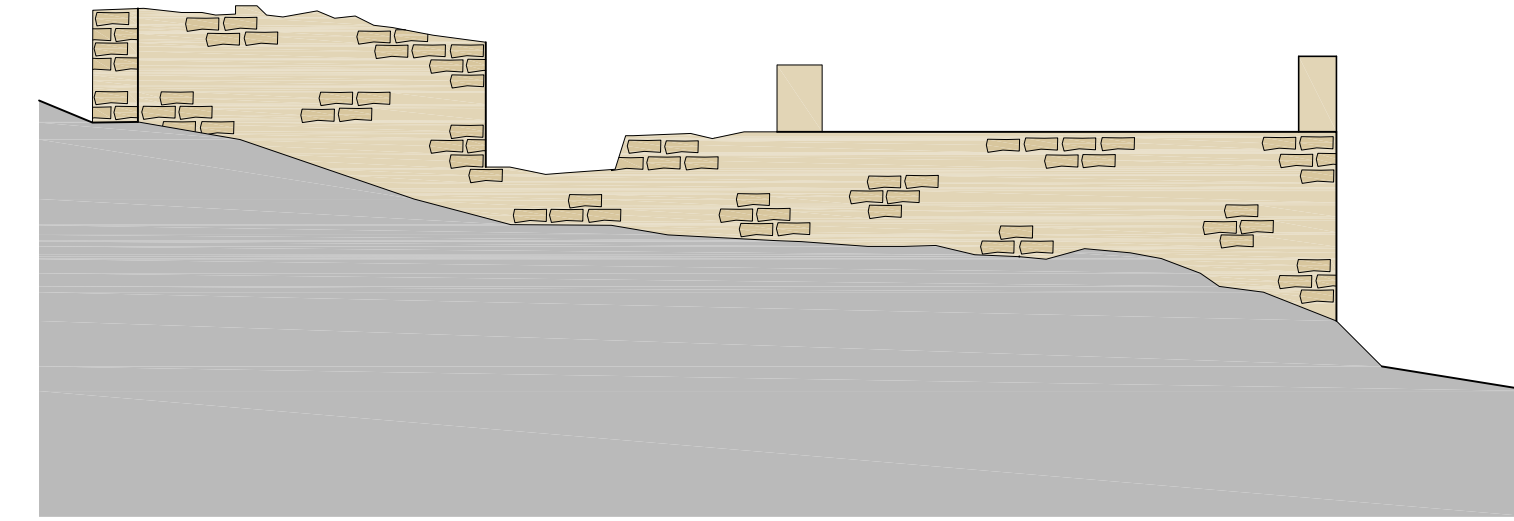

Existing North Elevation
 Scale 1:100

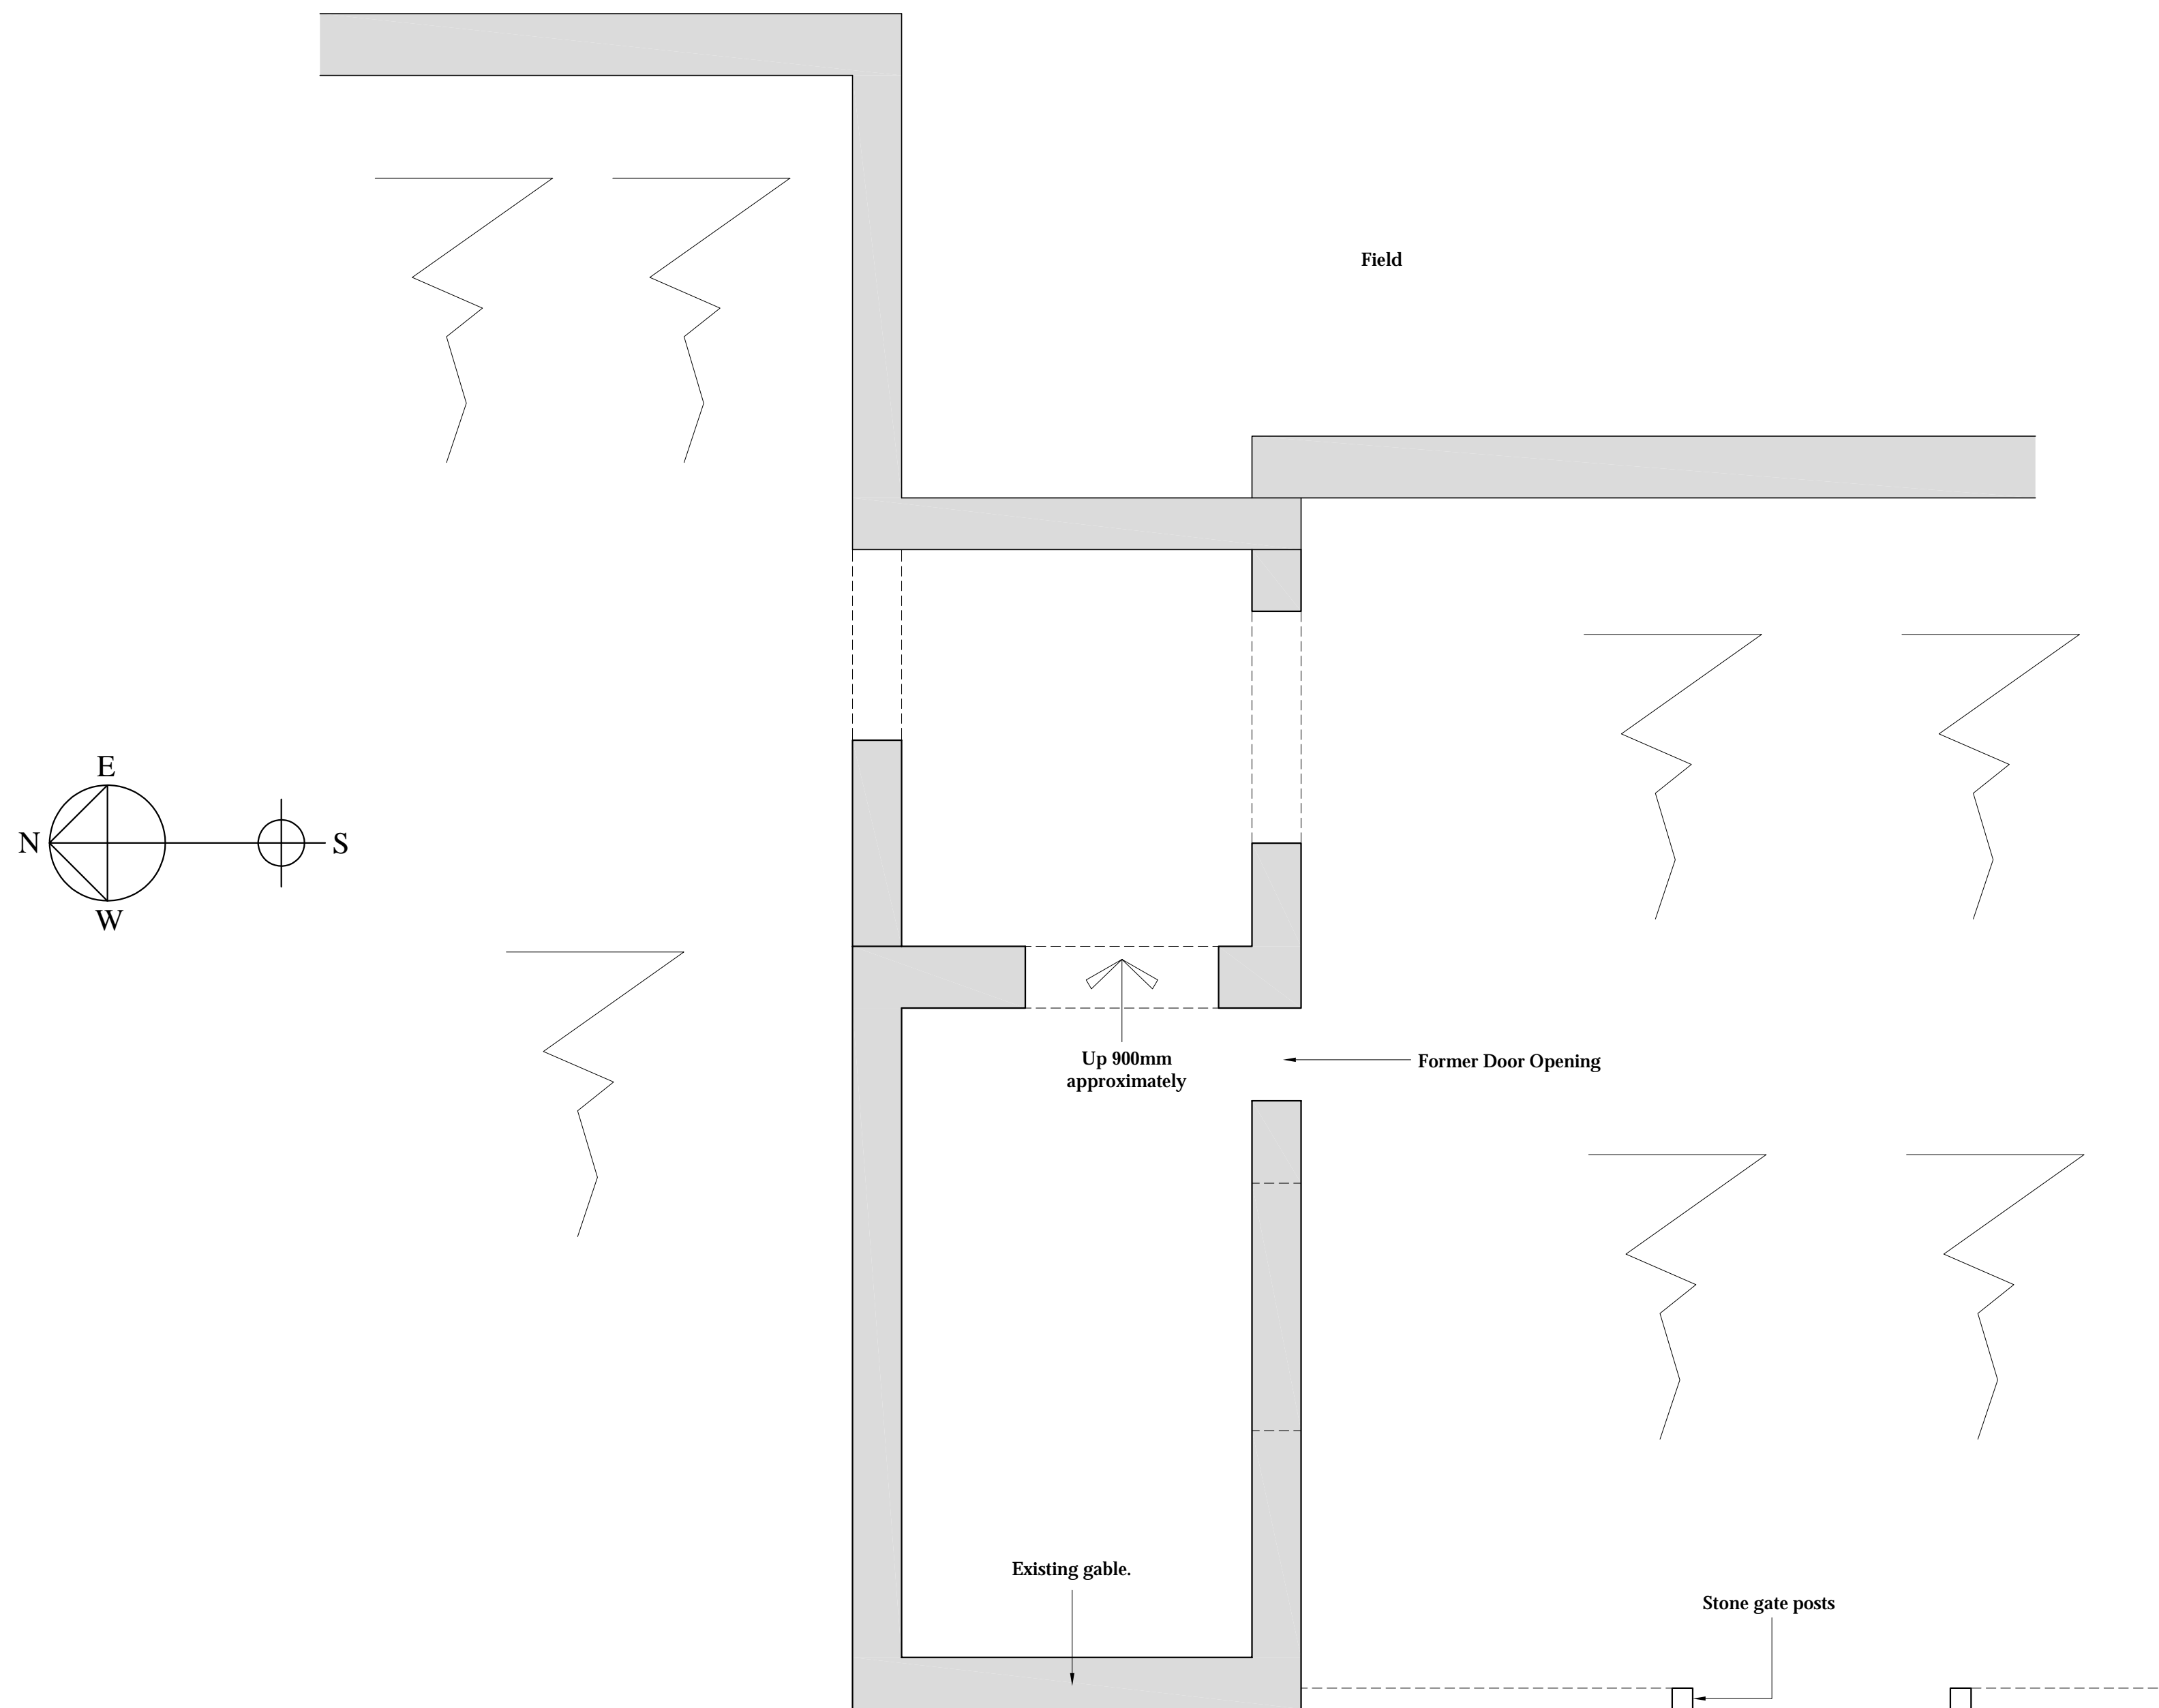

NYMNPA
 17/05/2019

Existing Floor Plan
 Scale 1:50

REV	DATE	BY	AMENDMENT
A	02.02.17	CW	Issued for approval

bhd partnership
 Architecture + Engineering

Airy Hill Manor, Waterstead Lane,
 Whitby, N. Yorks. YO21 1QB.
 P: +441947 604871 F: +441947 600010
 E: general@bhdpartnership.com

CLIENT: David Ross Foundation

PROJECT: "Ebenezer"
 Northdale, Rosedale East

Drawing: Existing Plan and Elevations

DRAWING STATUS: Planning

DRAWN: C. Eynon	CHECKED: T. Harrison
--------------------	-------------------------

SCALE @ SIZE: 1:50, 1:100 @ A1	DATE: 30.01.17
-----------------------------------	-------------------

DRAWING No: D11087-2/21	REV: A
----------------------------	-----------