

NYMNPA  
 17/05/2019

○ **Site Plan**  
Scale 1:2500

○ **Block Plan**  
Scale 1:500

Ordnance Survey Licence No. 100002562

**b h d partnership**  
 Airy Hill Manor, Whitby, North Yorkshire, UK, YO21 1QB.  
 Tel: 01947-604871 Fax: 01947-600010  
 general@bhdpartnership.com www.bhdpartnership.com


● DO NOT SCALE from this drawing. Only figured dimensions are to be taken from this drawing.  
 ● The Contractor must verify all dimensions on site before commencing any work or shop drawings.  
 The Contractor must report any discrepancies before commencing work. If this drawing exceeds the quantities taken in any way, the Technician is to be informed before work is initiated.  
 Work within The Construction (Design and Management) Regulations 2015 is not to start until a Health & Safety Plan has been produced. This drawing is Copyright and must not be reproduced without consent of BHD Partnership Ltd

REV	DATE	BY	AMENDMENT	CHKD	APVD
B	27.03.19	RB	Minor amendments	TH	
A	02.02.17	CW	Issued for approval	TRH	


CLIENT: <b>David Ross Foundation</b>		
PROJECT: <b>"Northdale Head Farm" Northdale, Rosedale East</b>		
A3	DRN: C. Walker	DATE: 31.01.17
SCALE: As shown	ISSUE: Planning	

DRAWING TITLE: <b>Block Plan and Location Plan</b>	
DRAWING NR: <b>D11087-3/30</b>	REV: <b>B</b>

Do not scale from this drawing, only figured dimensions are to be taken from this drawing.  
 The contractor must verify all dimensions on site before commencing any work or shop drawings.  
 The contractor must report any discrepancies before commencing work. If this drawing exceeds the quantities taken in any way, the technician is to be informed before work is initiated.  
 Work within the construction (design and management) regulations 2015 is not to start until a health & safety plan has been produced. This drawing is copyright and must not be reproduced without consent of BHD Partnership Ltd.

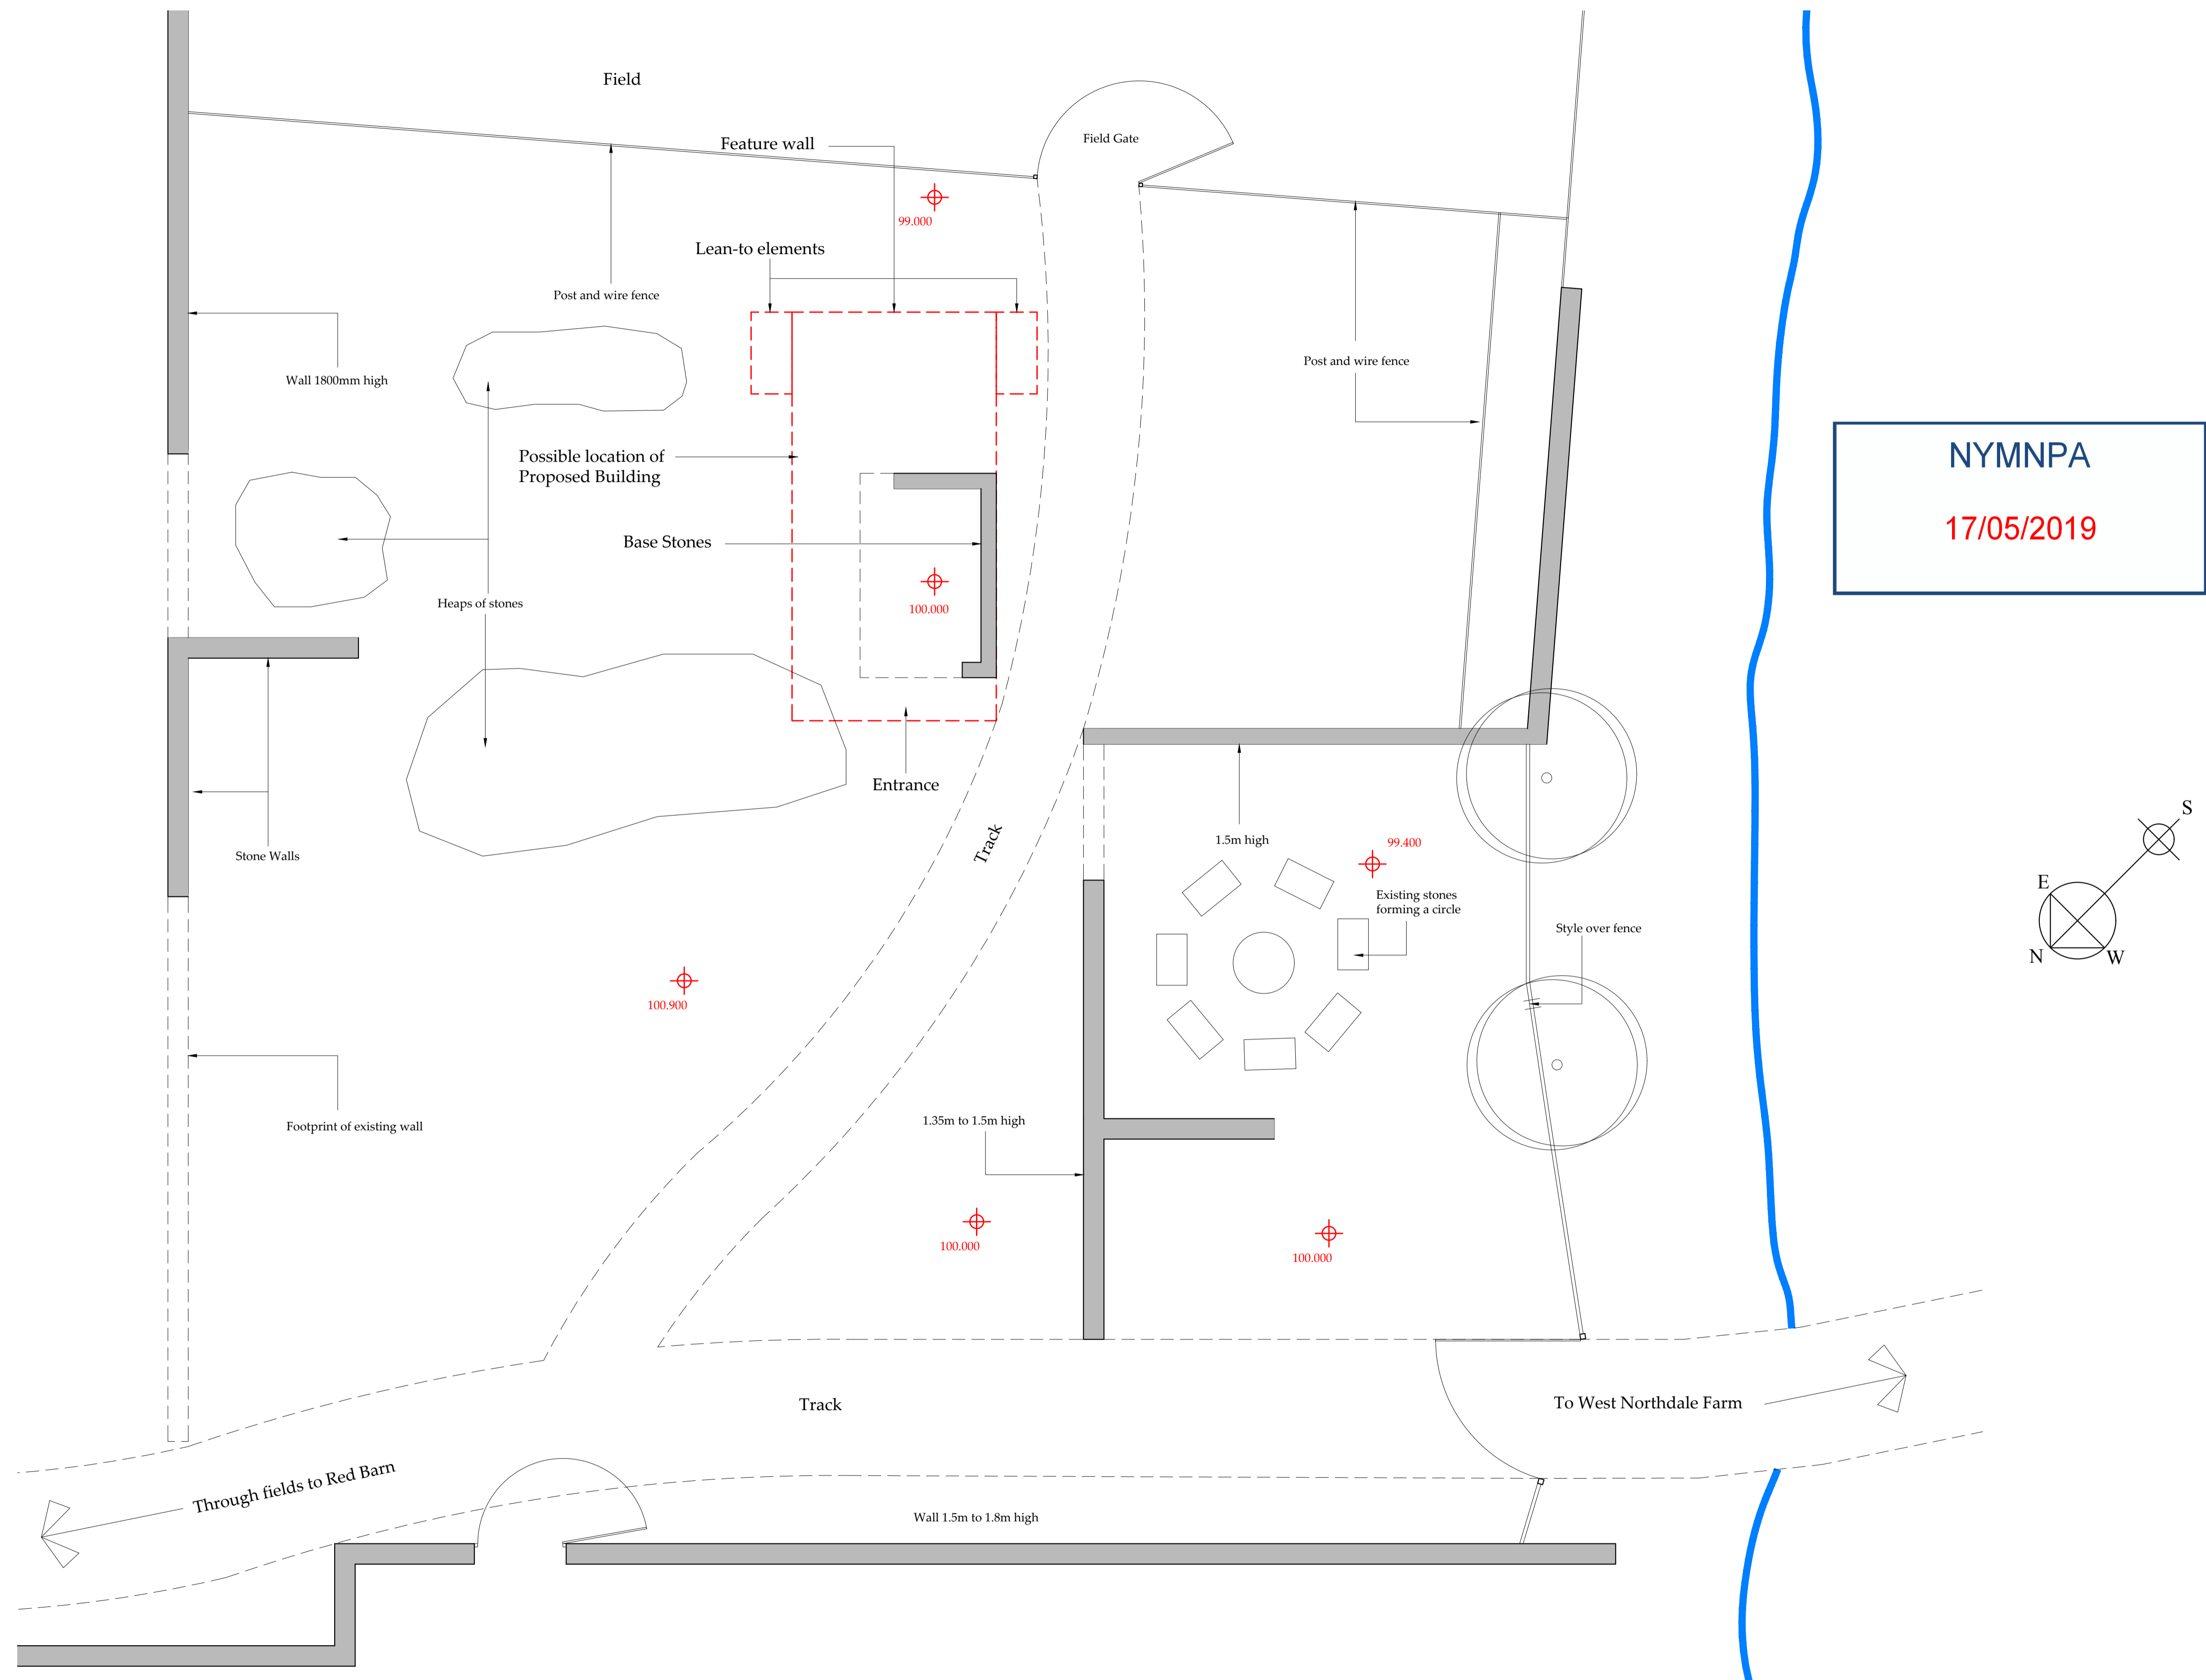

**NYMNP A**  
 17/05/2019

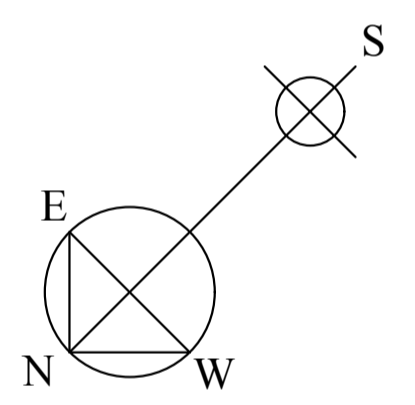

Existing Plan  
 Scale 1:100

B	27.03.19	RB	Minor amendments
A	02.02.17	CW	Issued for approval

REV	DATE	BY	AMENDMENT
-----	------	----	-----------

**bhd**  
 partnership  
 Architecture + Engineering

Airy Hill Manor, Waterstead Lane,  
 Whitby, N. Yorks. YO21 1QB.  
 P: +441947 604871 F: +441947 600010  
 E: general@bhdpartnership.com

CLIENT: David Ross Foundation

PROJECT: "Northdale Head Farm"  
 Northdale, Rosedale East

Drawing: Existing Plan  
 and Elevations

DRAWING STATUS: Planning

DRAWN: C. Walker	CHECKED: T. Harrison
---------------------	-------------------------

SCALE @ SIZE: 1:50, 1:100 @ A1	DATE: 30.01.17
-----------------------------------	-------------------

DRAWING No: D11087-3/31	REV: B
----------------------------	-----------