

Site Plan
Scale 1:2500

Block Plan
Scale 1:500

Ordnance Survey Licence No. 100002562

b h d partnership

Airy Hill Manor, Whitby, North Yorkshire, UK, YO21 1QB.
Tel: 01947-604871 Fax: 01947-600010
general@bhdpartnership.com www.bhdpartnership.com



DO NOT SCALE from this drawing. Only figured dimensions are to be taken from this drawing.
The Contractor must verify all dimensions on site before commencing any work or shop drawings.
The Contractor must report any discrepancies before commencing work. If this drawing exceeds the quantities taken in any way, the Technician is to be informed before work is initiated.
Work within The Construction (Design and Management) Regulations 2015 is not to start until a Health & Safety Plan has been produced. This drawing is Copyright and must not be reproduced without consent of BHD Partnership Ltd

A	02.02.17	CW	Issued for approval	TRH	
REV	DATE	BY	AMENDMENT	CHKD	APVD


CLIENT: David Ross Foundation		
PROJECT: "Bogs House" Rosedale East		
A3	DRN: C. Walker	DATE: 31.01.17
SCALE:	As shown	ISSUE: Planning

DRAWING TITLE: Block Plan and Location Plan	
DRAWING NR: D11087-7/70	REV: A


Do not scale from this drawing, only figured dimensions are to be taken from this drawing.
The contractor must verify all dimensions on site before commencing any work or shop drawings.
The contractor must report any discrepancies before commencing work. If this drawing exceeds the quantities taken in any way, the technician is to be informed before work is initiated.
Work within the construction (design and management) regulations 2015 is not to start until a health & safety plan has been produced. This drawing is copyright and must not be reproduced without consent of BHD Partnership Ltd.

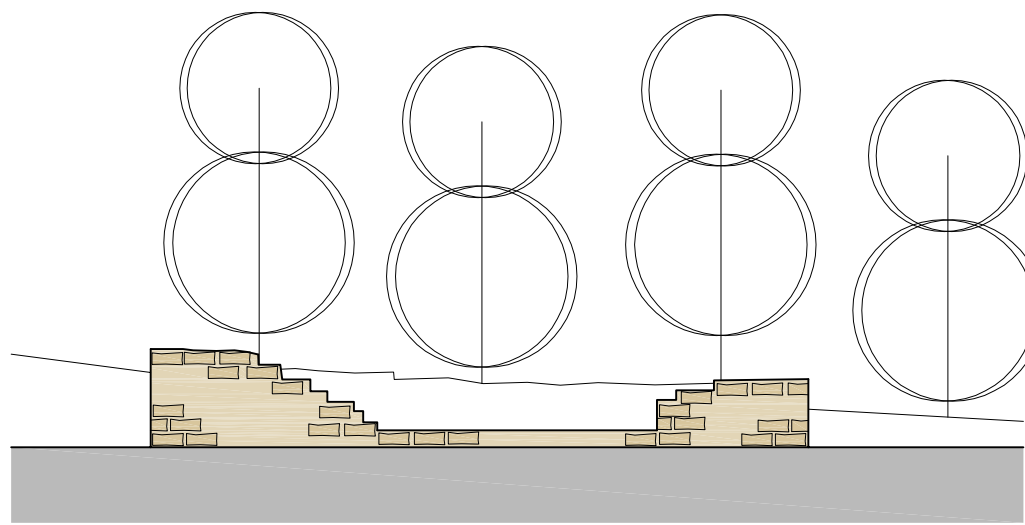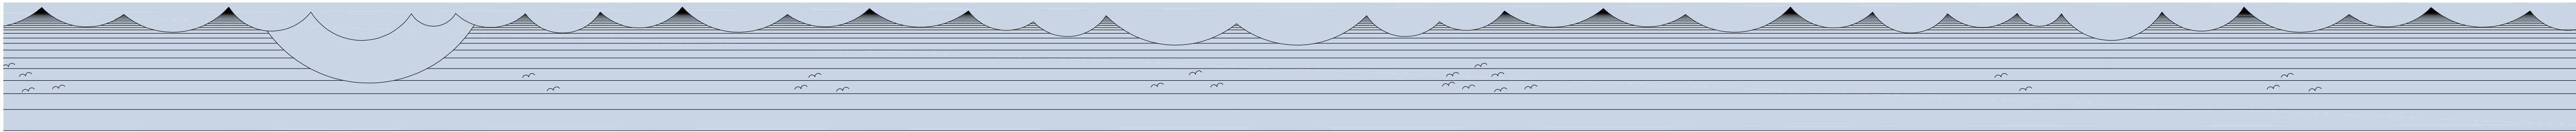


Existing South Elevation
Scale 1:100

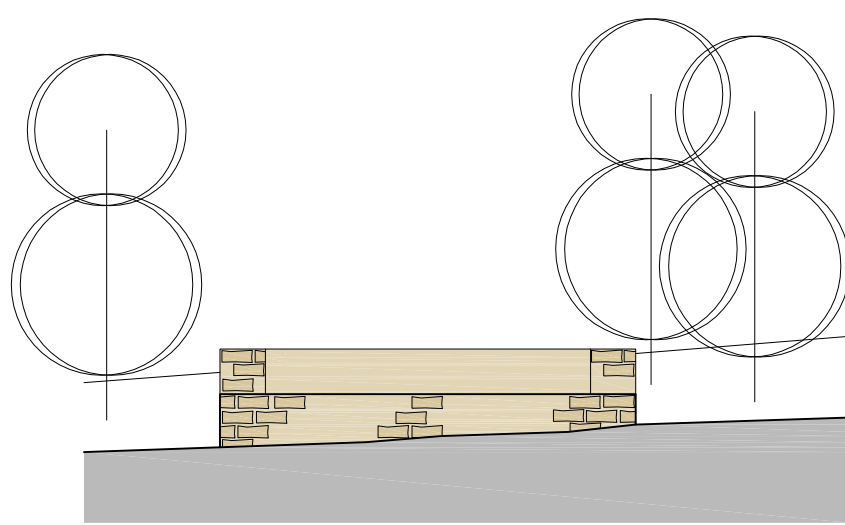



Existing East Elevation
Scale 1:100

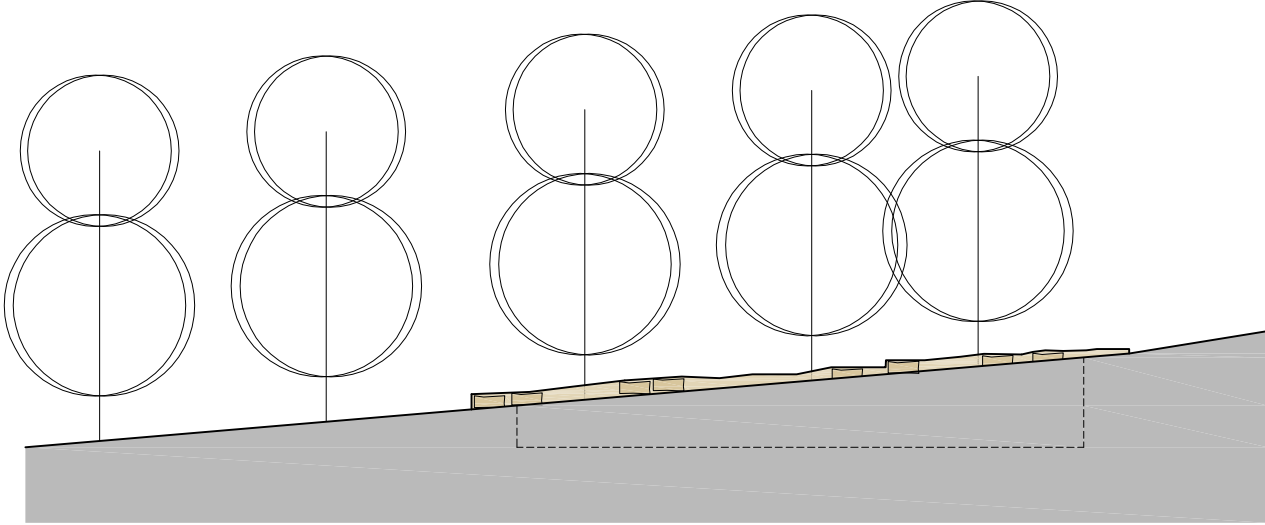

Existing North Elevation
Scale 1:100

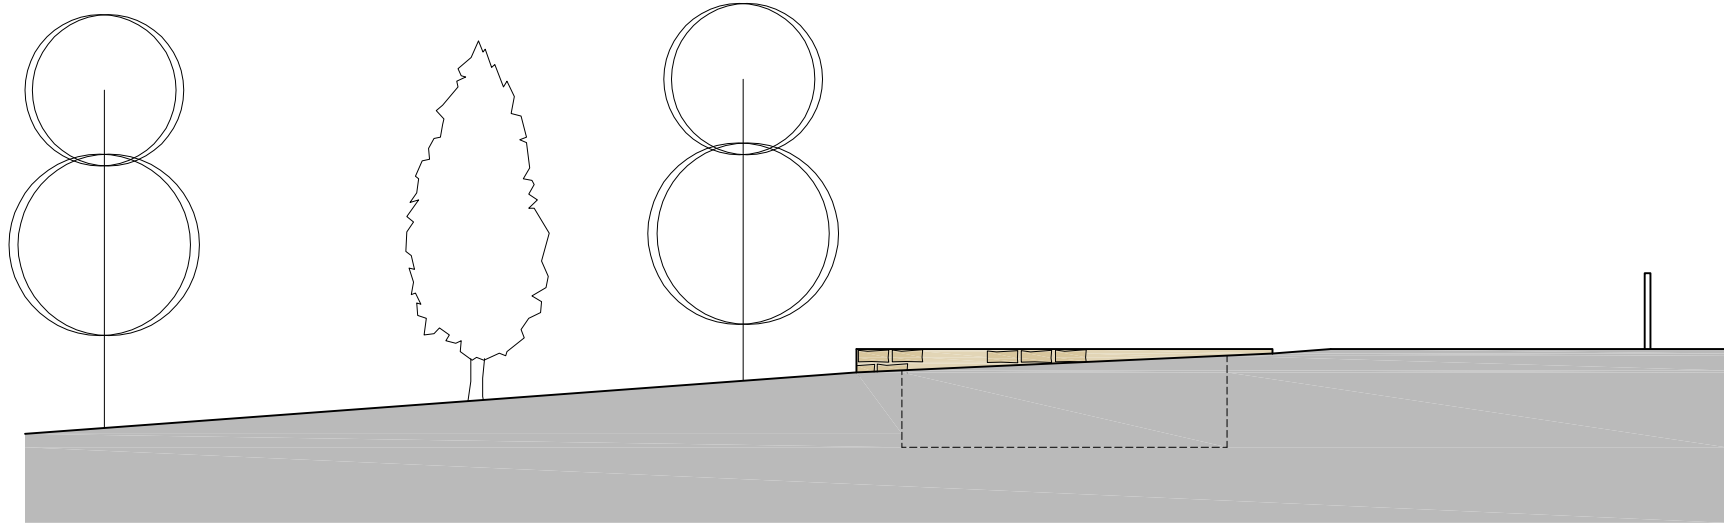

Existing West Elevation
Scale 1:100

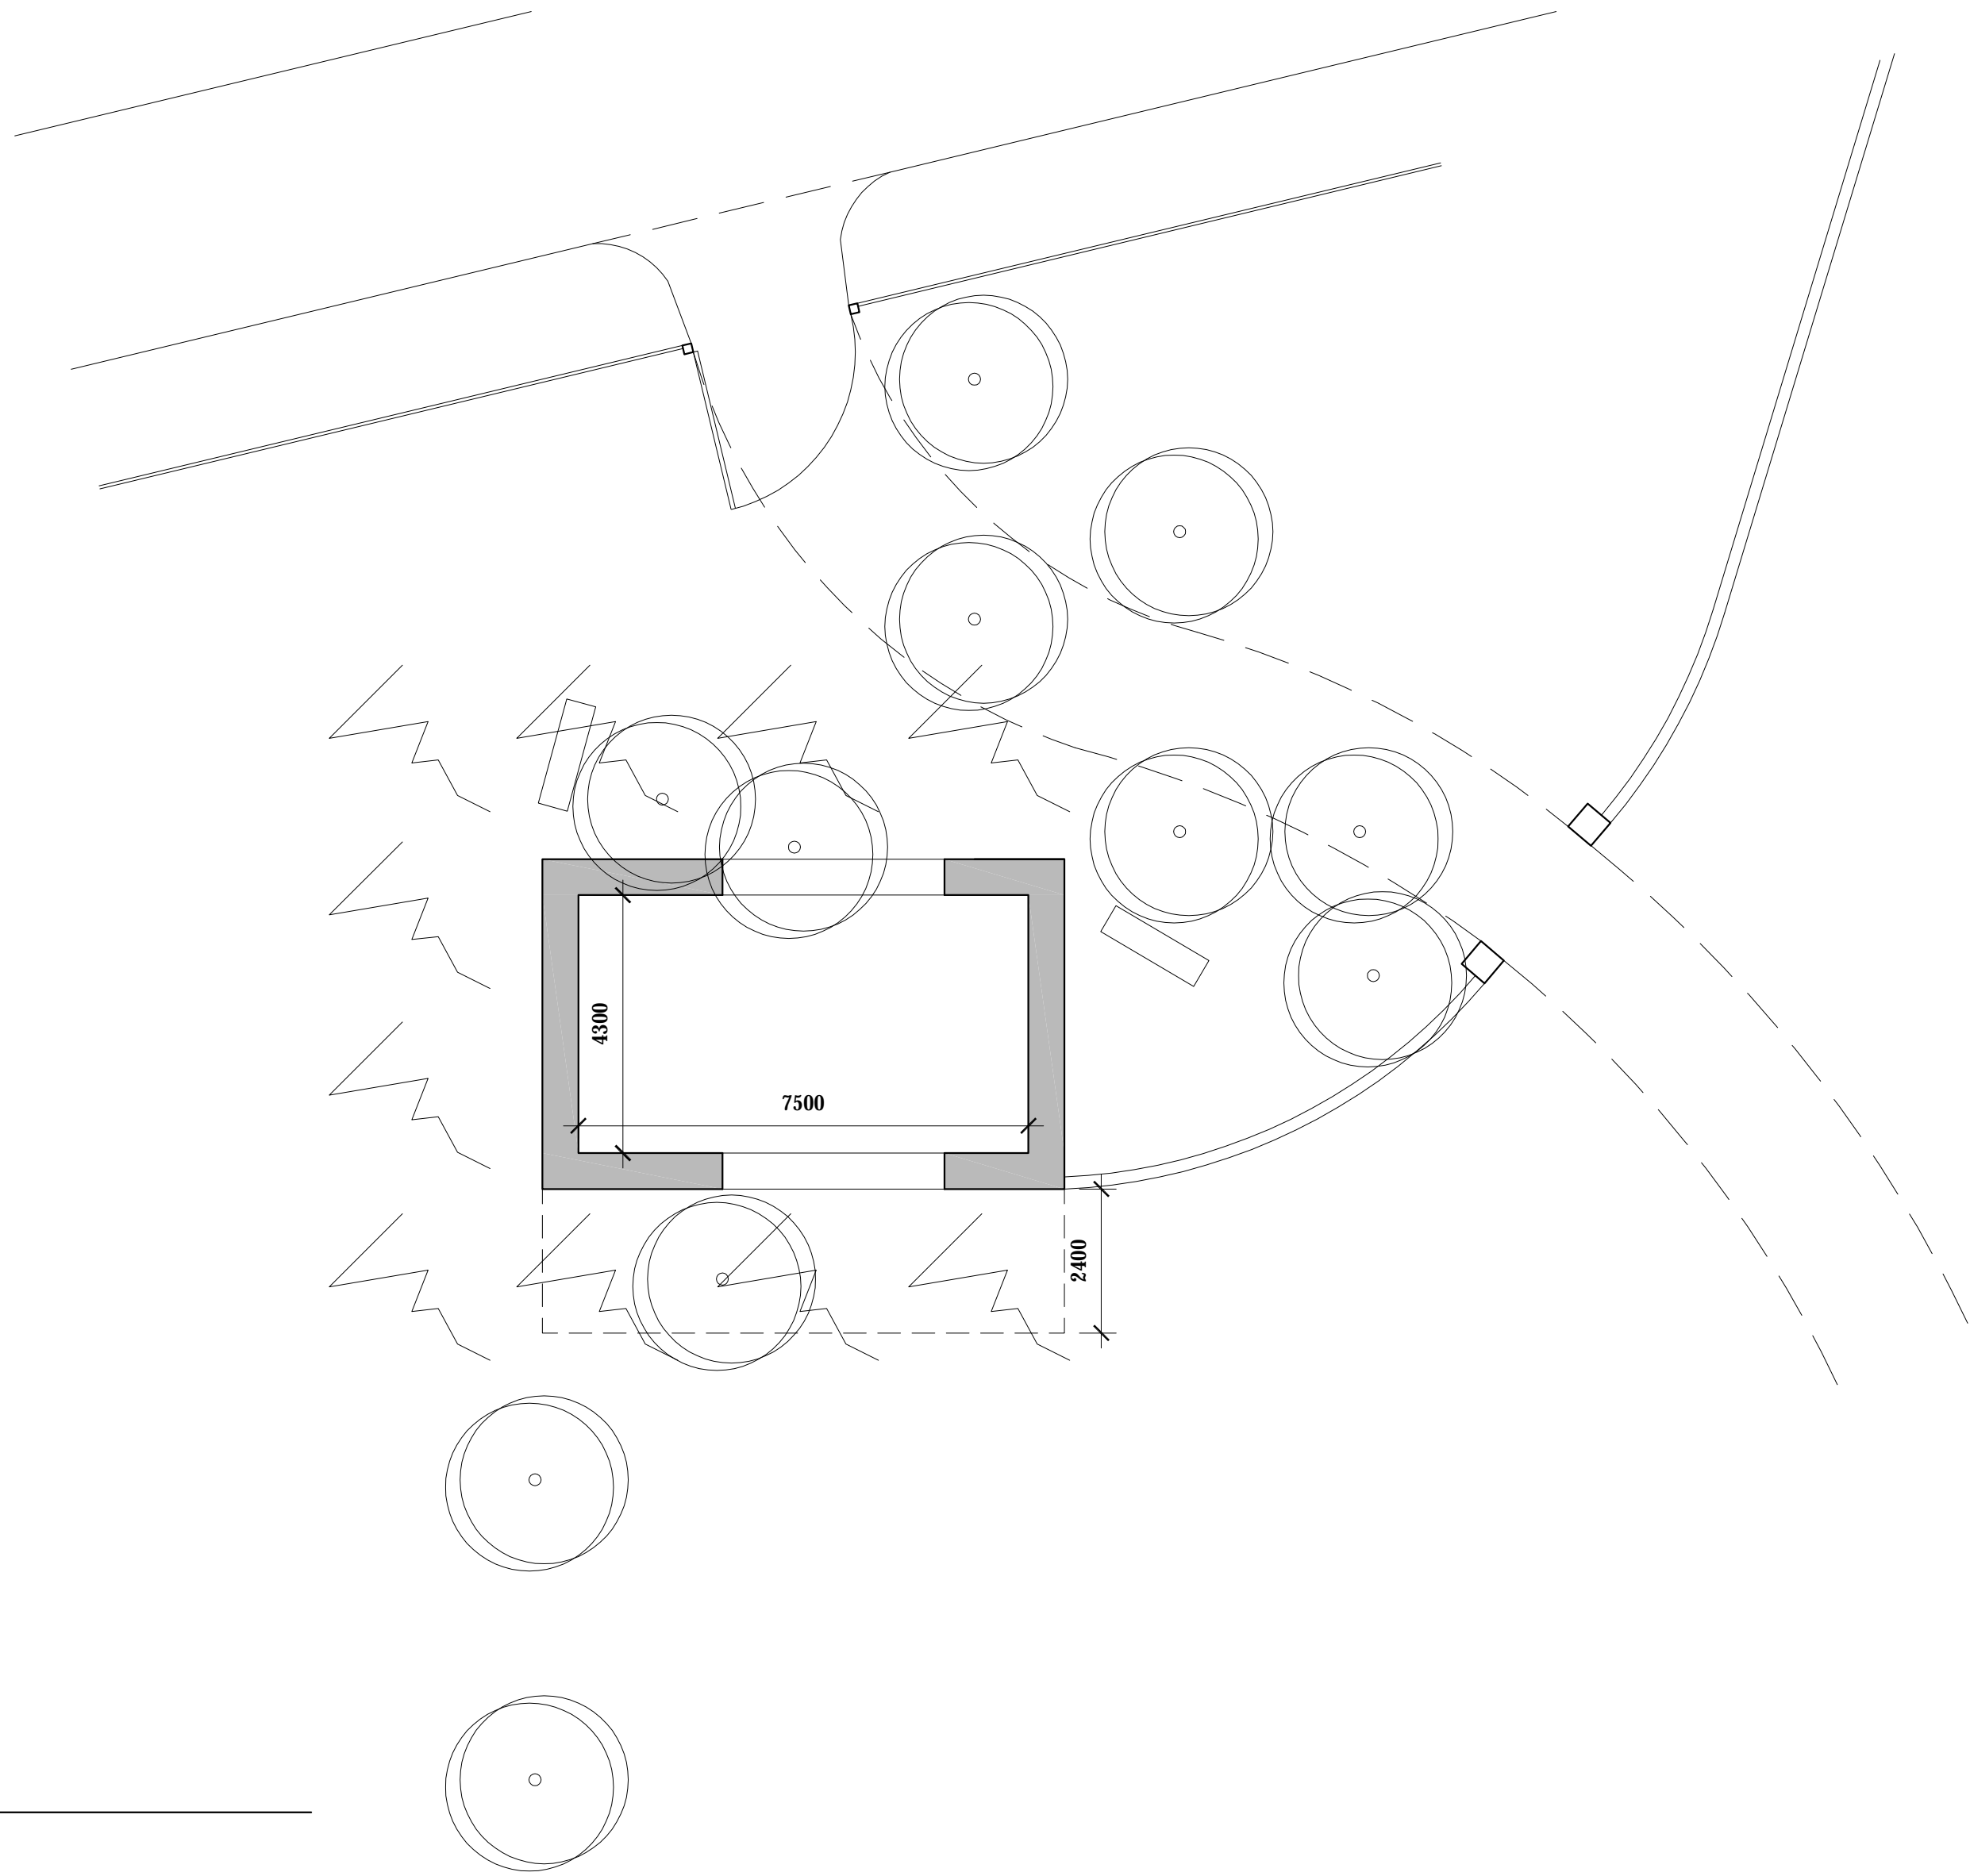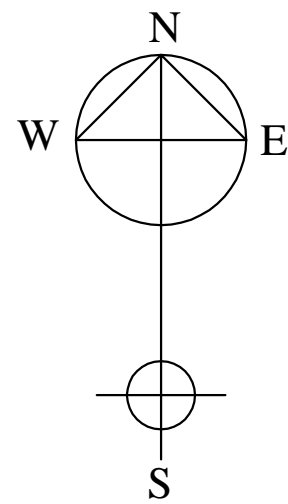

Existing Floor Plan
Scale 1:100

NYMNPA
17/05/2019

A	02.02.17	CW	Issued for approval
REV	DATE	BY	AMENDMENT



Architecture + Engineering

Airy Hill Manor, Waterstead Lane,
Whitby, N. Yorks. YO21 1QB.
P: +441947 604871 F: +441947 600010
E: general@bhdpartnership.com

CLIENT: David Ross Foundation	
PROJECT: "Bogs House" Rosedale East	
Drawing: Existing Plan and Elevations	
DRAWING STATUS: Planning	
DRAWN: C. Walker	CHECKED: T. Harrison
SCALE @ SIZE: 1:50, 1:100 @ A1	DATE: 30.01.17
DRAWING No: D11087-7/71	REV: A