



NYMNPA

28/05/2019

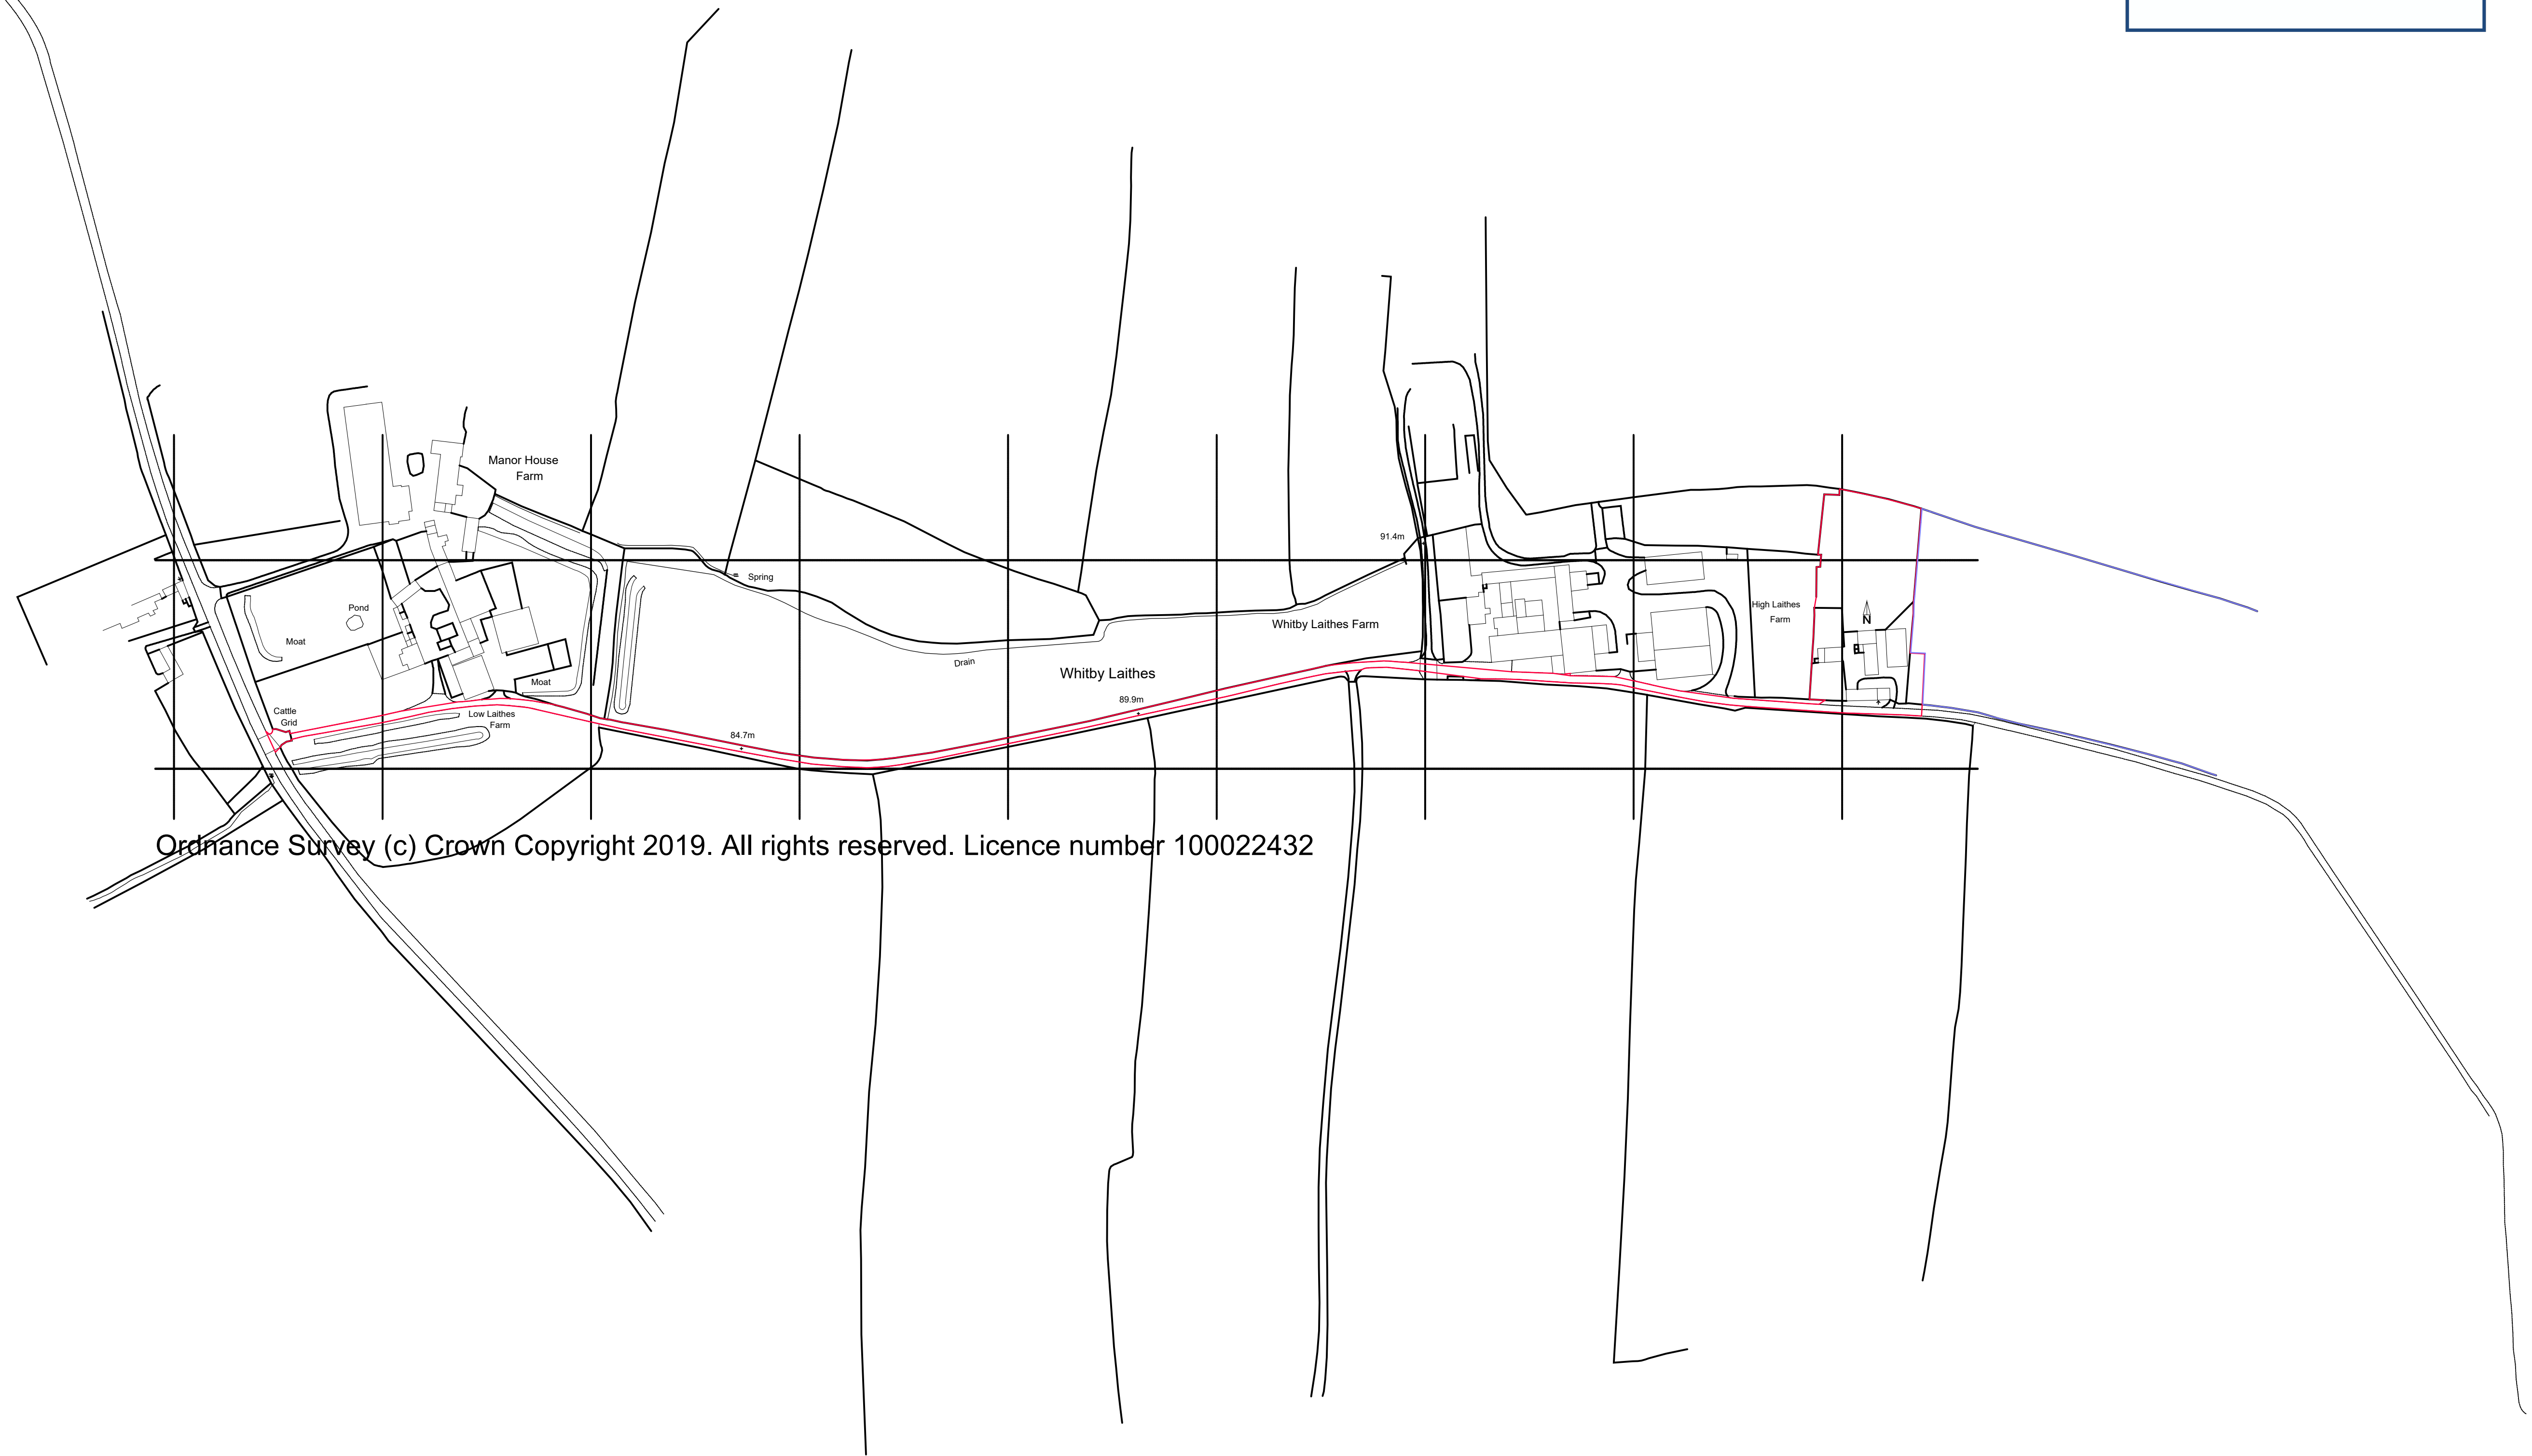

Ordnance Survey (c) Crown Copyright 2019. All rights reserved. Licence number 100022432

REVISIONS		PROJECT	DWG NO
		HIGH LAITHES FARM, WHITBY	180902-14
		CLIENT	REVISION
		BOB BRAYSHAW	-
		DRAWING	SCALE
		LOCATION PLAN	1:1250 @ A1
		STATUS	DATE
		PLANNING	2019.04.03

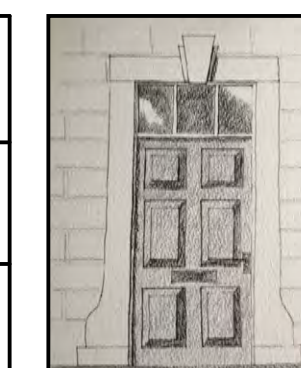


GRACEY
ARCHITECTURAL

DESIGN AND BUILDING SURVEYING

4 BRIDGE ST RICHMOND NORTH YORKSHIRE DL10 4RW

Do not scale from this drawing. All dimensions must be checked on site prior to the commencement of the Works. Drawings are to be read in conjunction with Specifications, specialist consultant's drawings etc. Any disparity between these documents is to be raised before commencement of the Works


Gracey Architectural Limited Director: Dan Gracey Company Registration Number 10647509
Registered office: 14-15 Harelands Court Yard Offices, Moor Rd, Melsorby, Richmond, North Yorks DL10 5NY

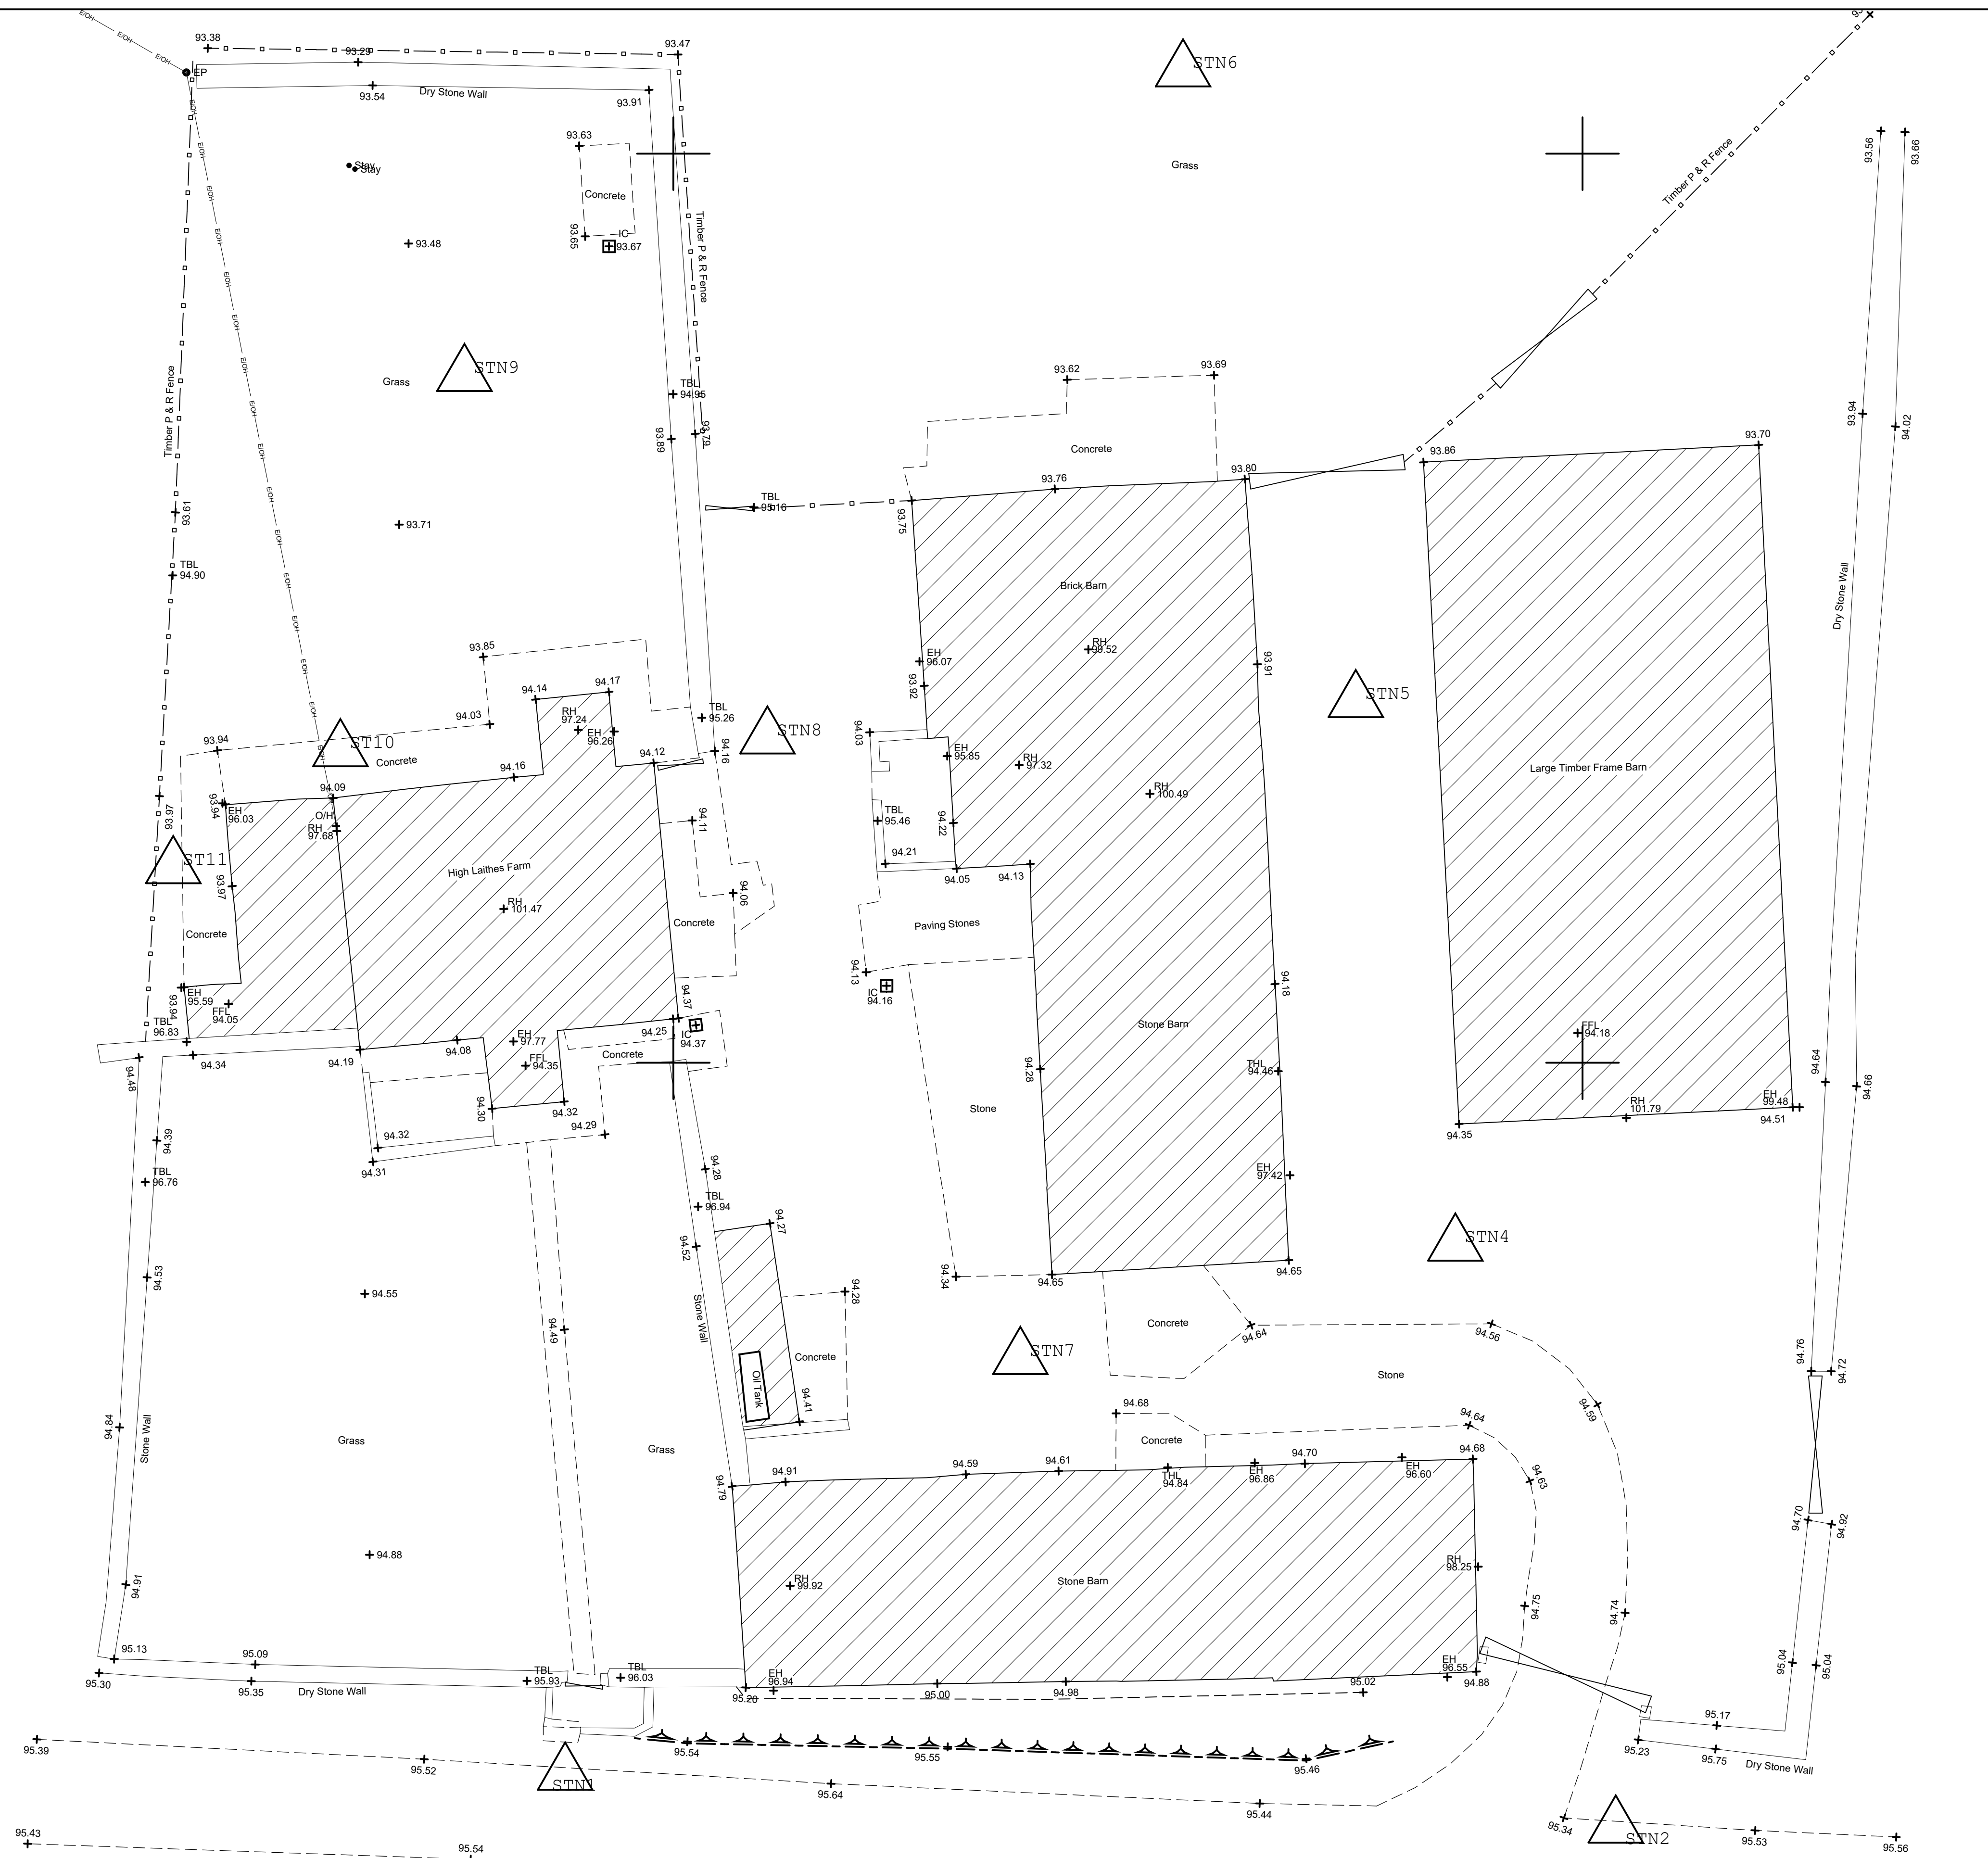

NYMNP A
28/05/2019

REVISIONS	

PROJECT	HIGH LAITHES FARM, WHITBY	DWG NO	180902-09
CLIENT	BOB BRAYSHAW	REVISION	-
DRAWING	EXISTING SITE PLAN	SCALE	1:100 @ A1
STATUS	PLANNING	DATE	2019.03.08

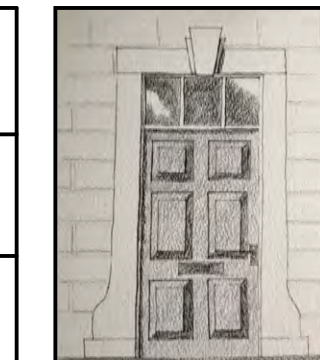

GRACEY

ARCHITECTURAL

DESIGN AND BUILDING SURVEYING

4 BRIDGE ST RICHMOND NORTH YORKSHIRE DL10 4RW

Do not scale from this drawing. All dimensions must be checked on site prior to the commencement of the Works. Drawings are to be read in conjunction with Specifications, specialist consultant's drawings etc. Any disparity between these documents is to be raised before commencement of the Works

Gracey Architectural Limited Director: Dan Gracey Company Registration Number 10647509 Registered office: 14-15 Harelands Court Yard Offices, Moor Rd, Melsonby, Richmond, North Yorks DL10 5AY


NYMNPA

28/05/2019



REVISIONS		PROJECT	DWG NO
		HIGH LAITHES FARM, WHITBY	180902-13
		CLIENT	REVISION
		BOB BRAYSHAW	-
		DRAWING	SCALE
		PROPOSED SITE PLAN	1:100 @ A1
		STATUS	DATE
		PLANNING	2019.03.08

Do not scale from this drawing. All dimensions must be checked on site prior to the commencement of the Works. Drawings are to be read in conjunction with Specifications, specialist consultants' drawings etc. Any disparity between these documents is to be raised before commencement of the Works

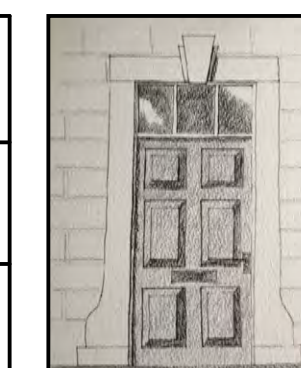

GRACEY
ARCHITECTURAL



DESIGN AND BUILDING SURVEYING

4 BRIDGE ST RICHMOND NORTH YORKSHIRE DL10 4RW


Gracey Architectural Limited Director: Dan Gracey Company Registration Number: 10647507
Registered office: 14-15 Harlands Courtyard Offices, Moor Rd, Melsonby, Richmond, North Yorks DL10 5NY

NYMNP

28/05/2019

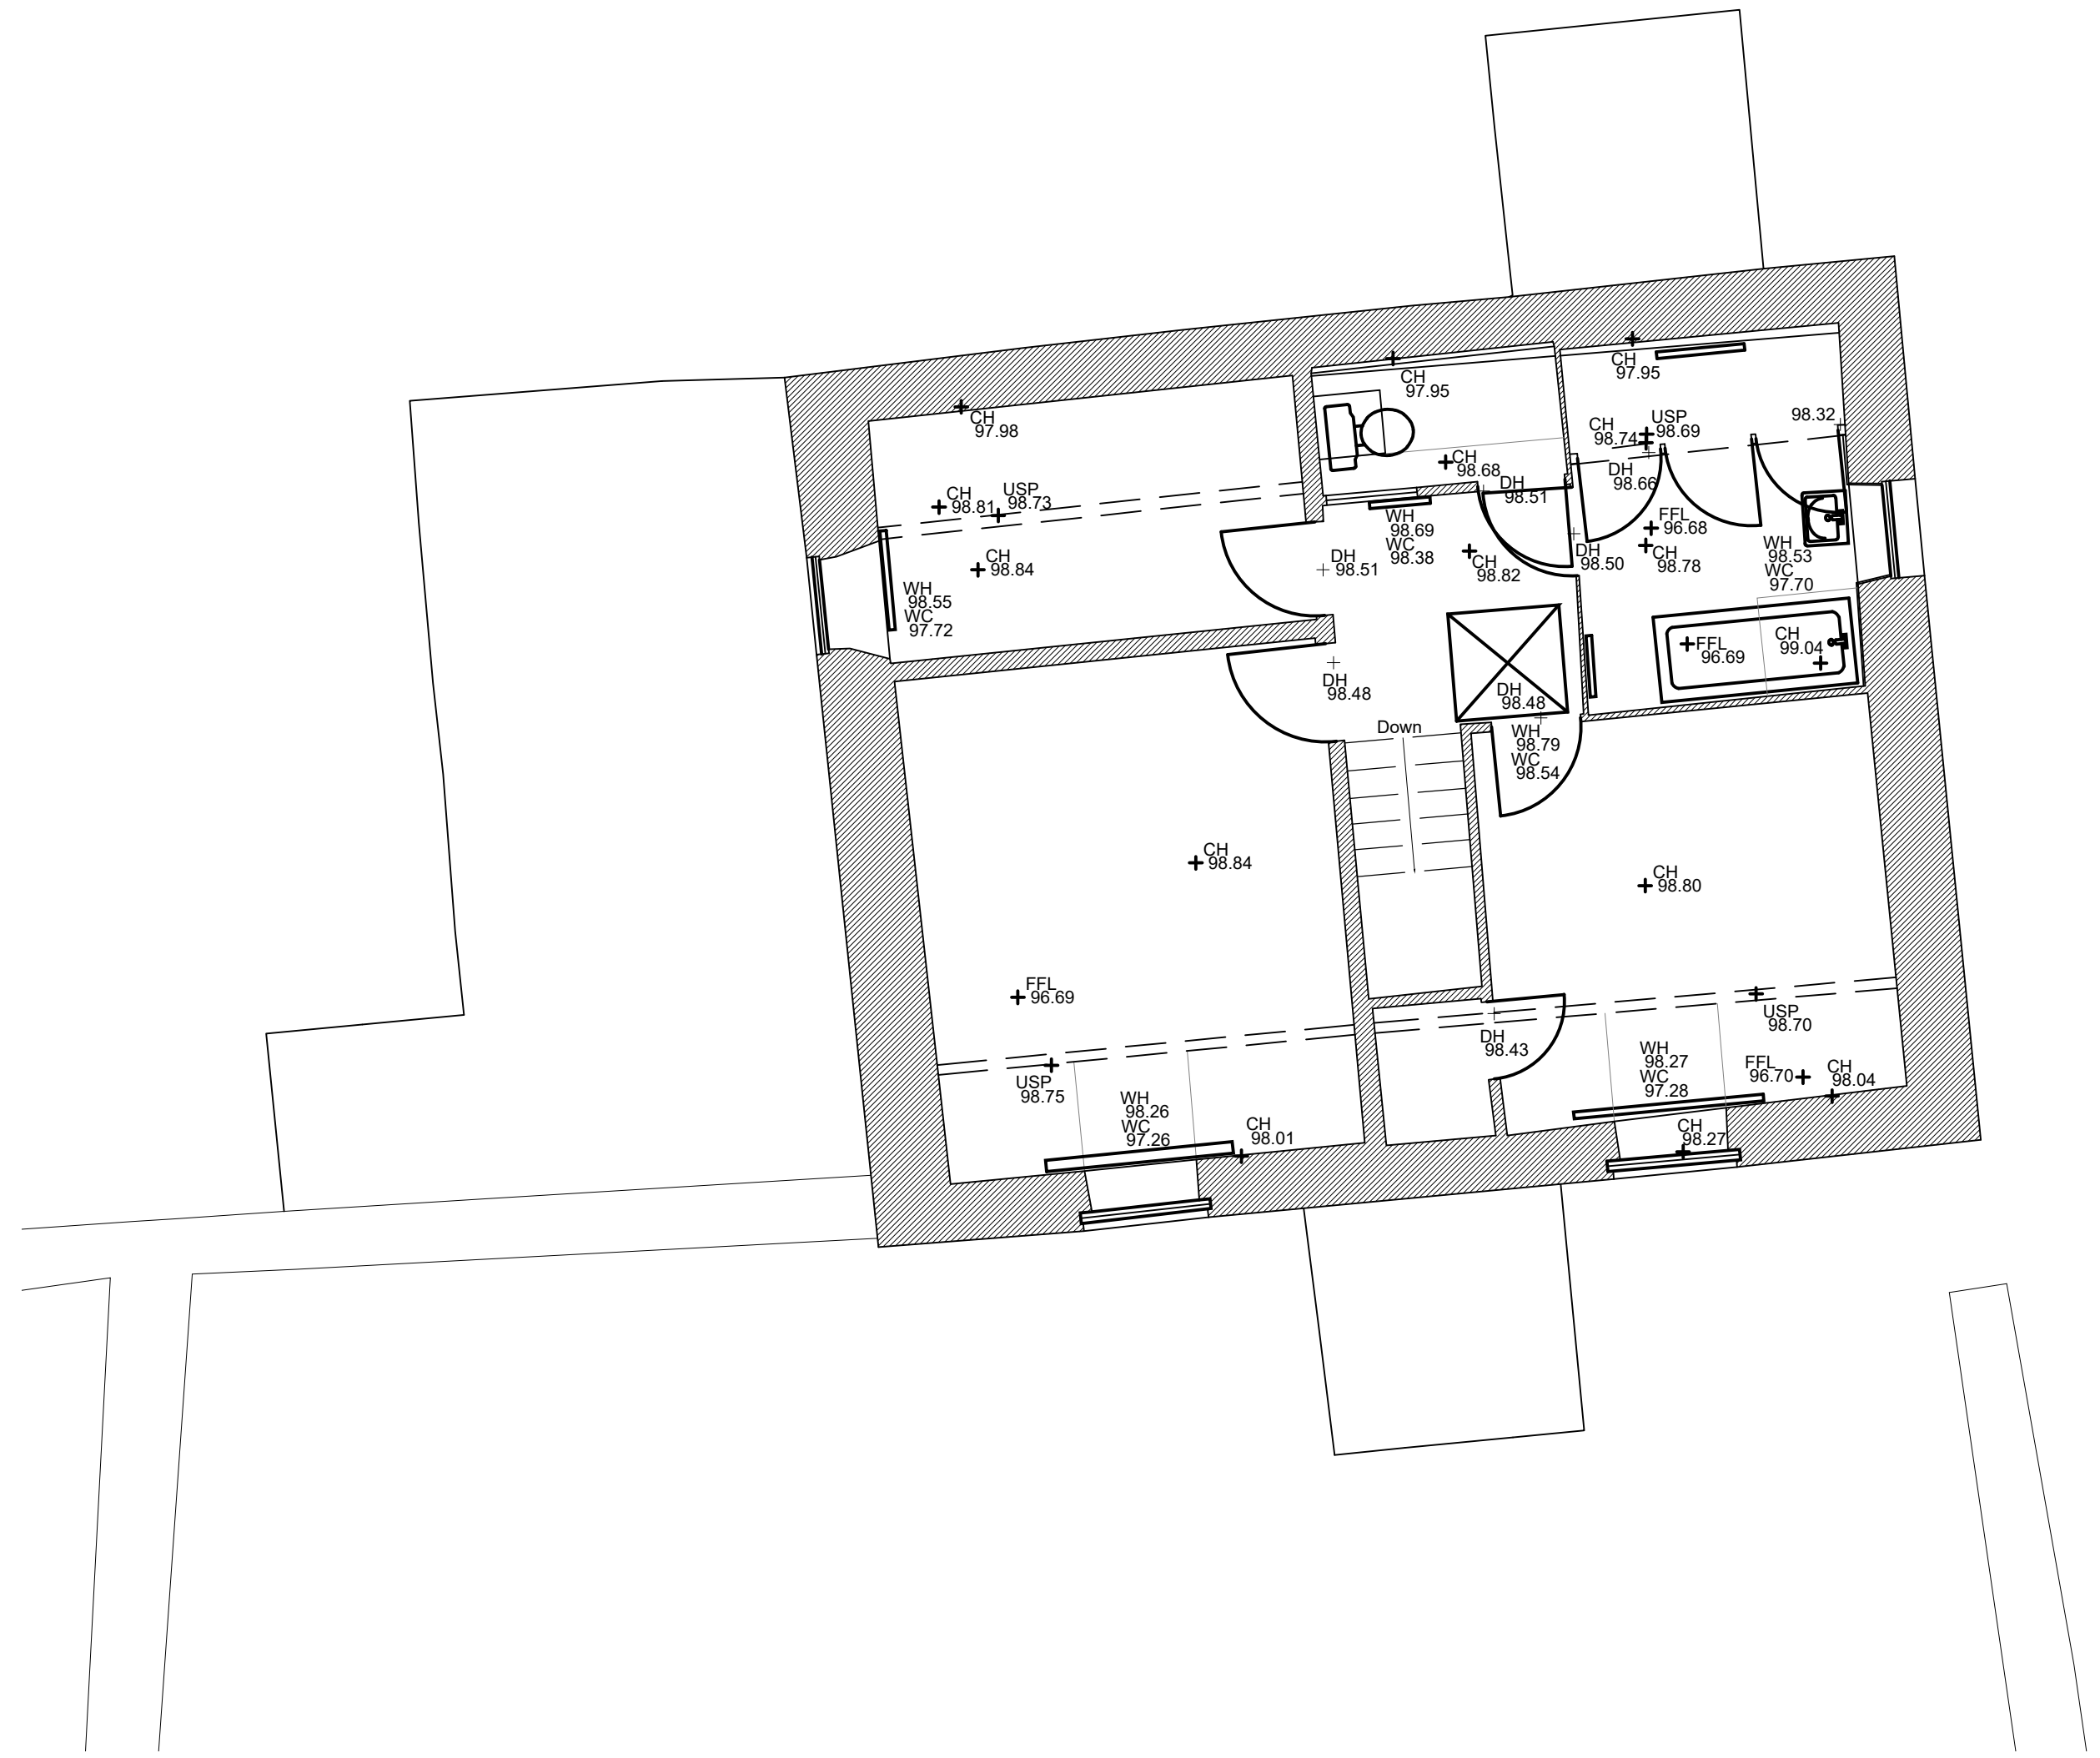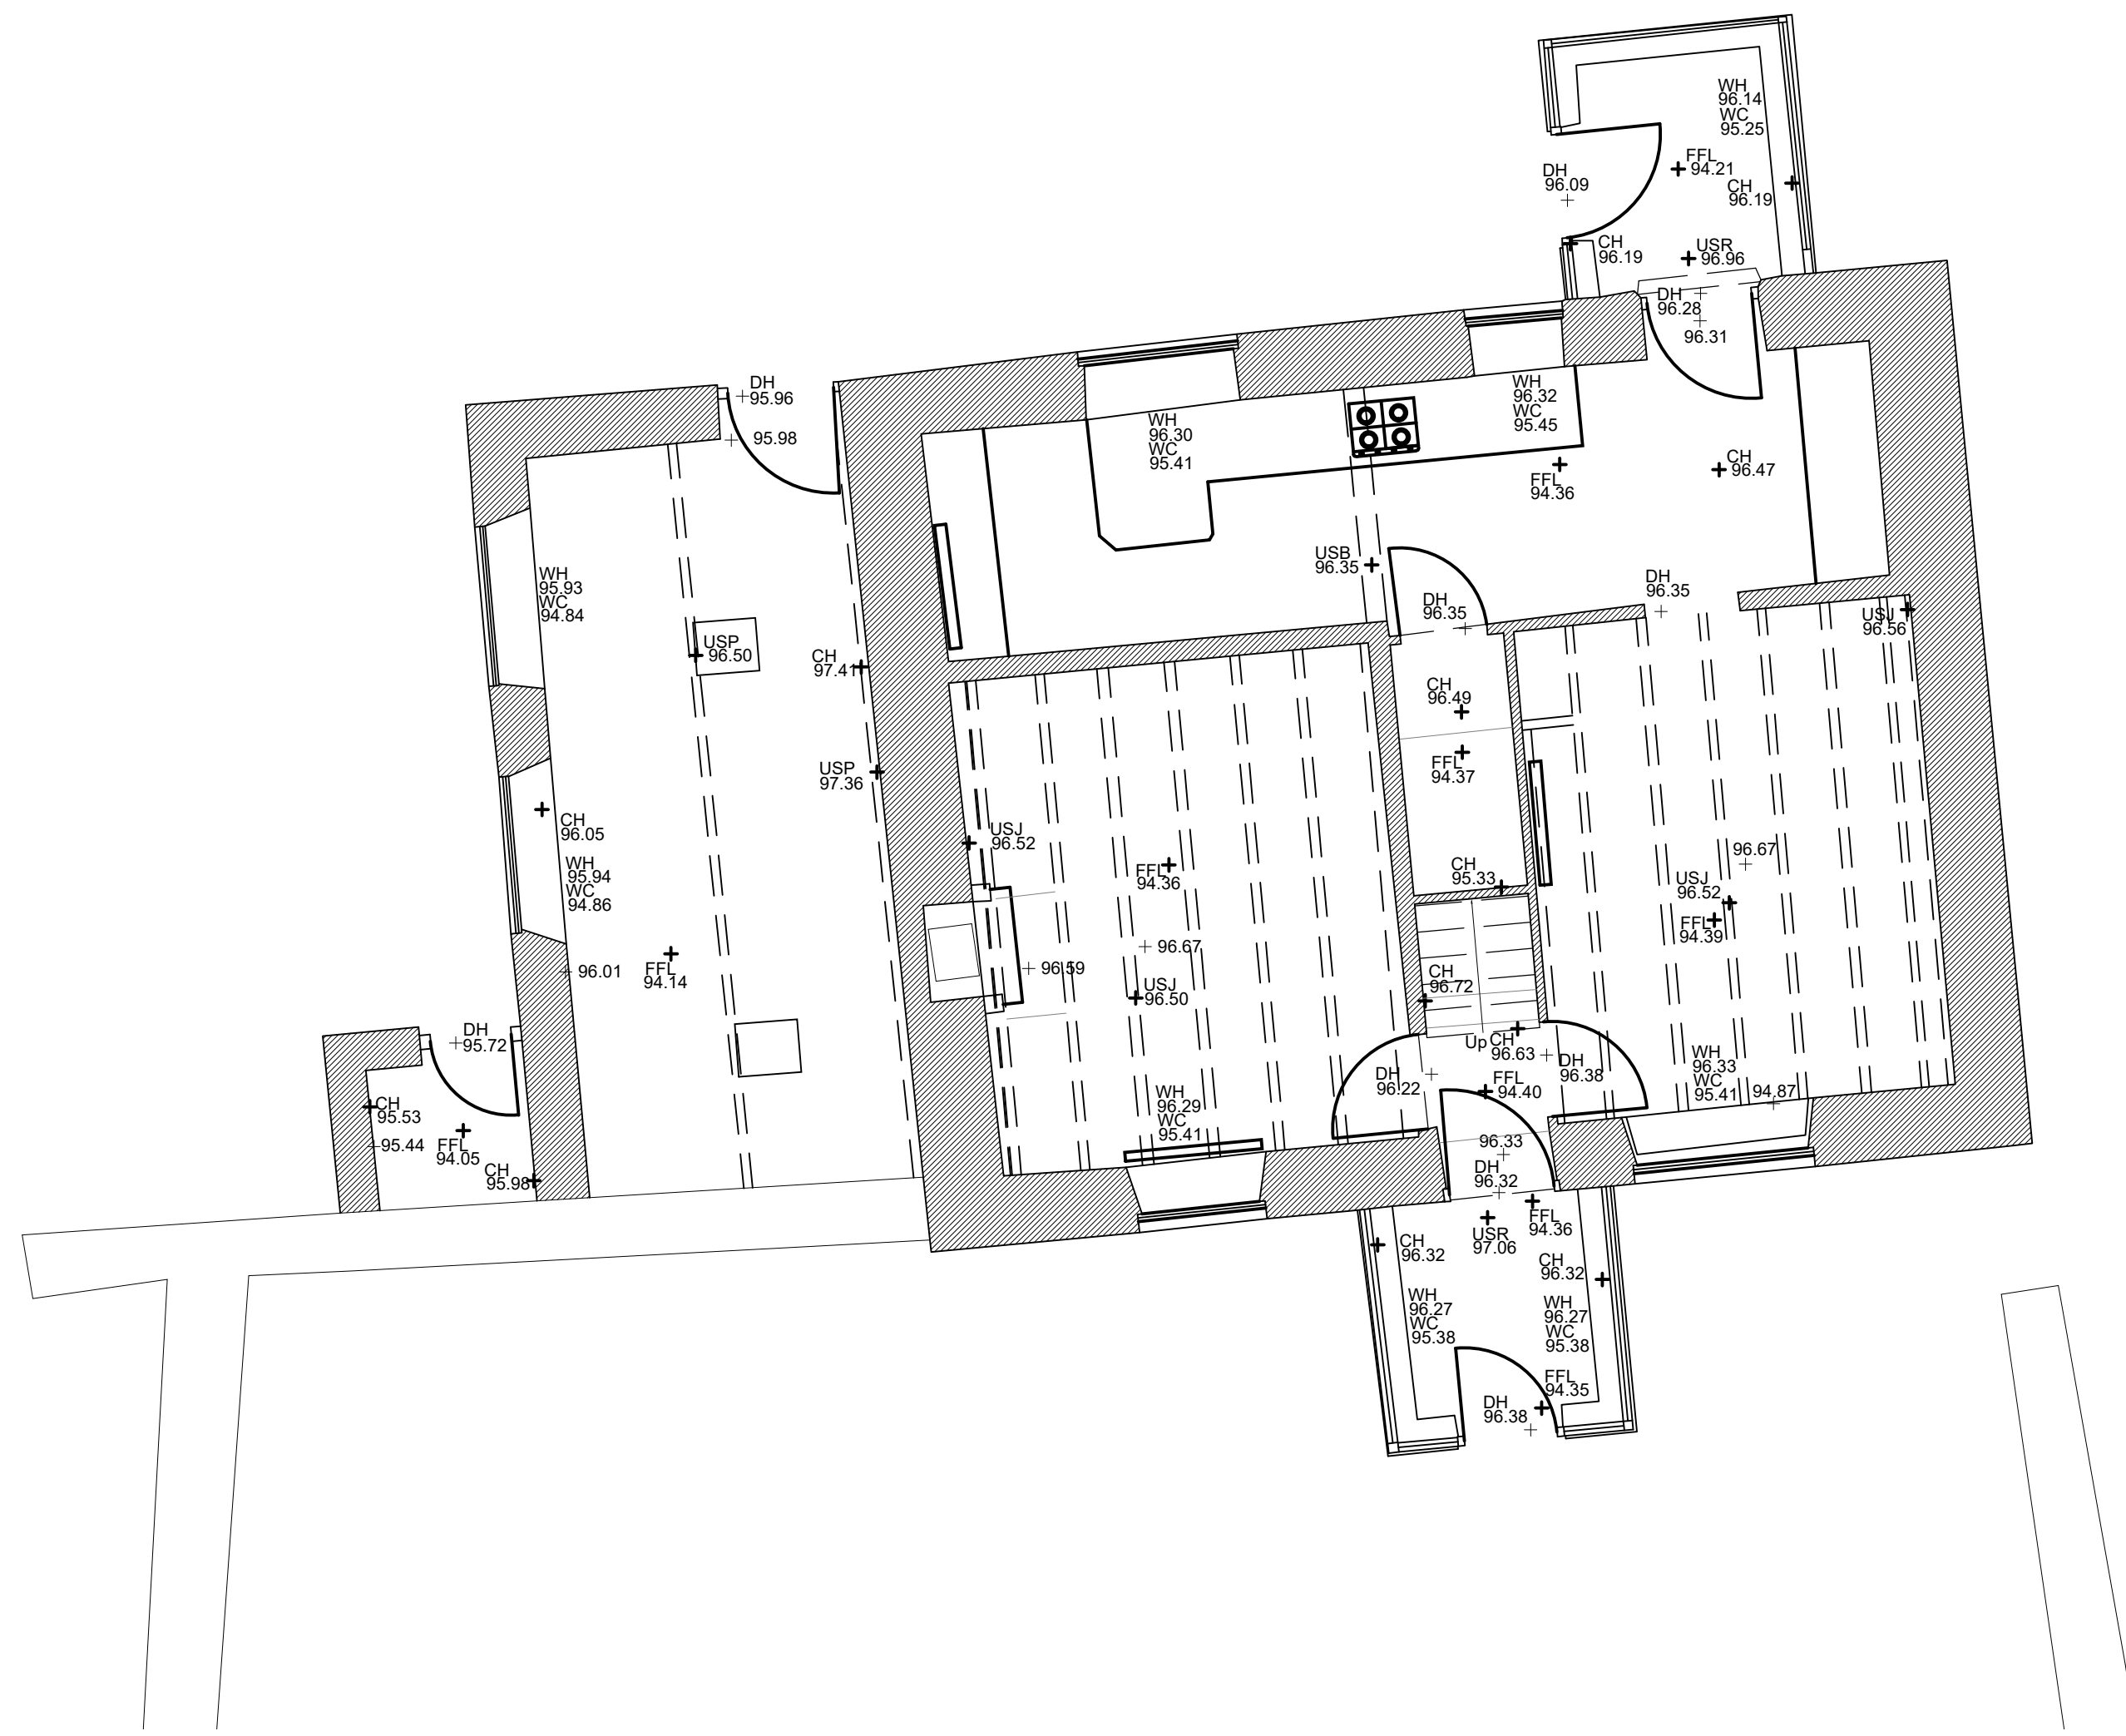

REVISIONS	PROJECT	DWG NO
	HIGH LAITHES FARM, WHITBY	180902-01
	CLIENT	REVISION
	BOB BRAYSHAW	-
	DRAWING	SCALE
	EXISTING FLOOR PLANS	1:50 @ A1
	STATUS	DATE
	PLANNING	2018.12.19

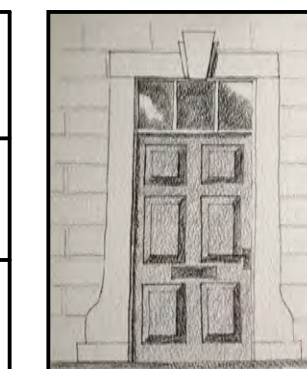

GRACEY
ARCHITECTURAL


DESIGN AND BUILDING SURVEYING

4 BRIDGE ST RICHMOND NORTH YORKSHIRE DL10 4RW


Do not scale from this drawing. All dimensions must be checked on site prior to the commencement of the Works. Drawings are to be read in conjunction with Specifications, specialist consultants' drawings etc. Any disparity between these documents is to be raised before commencement of the Works

Gracey Architectural Limited Director: Dan Gracey Company Registration Number 10647507
Registered office: 14-15 Horselands Courtyard Offices, Moor Rd, Melsorby, Richmond, North Yorks DL10 5JY

NYMNP
28/05/2019

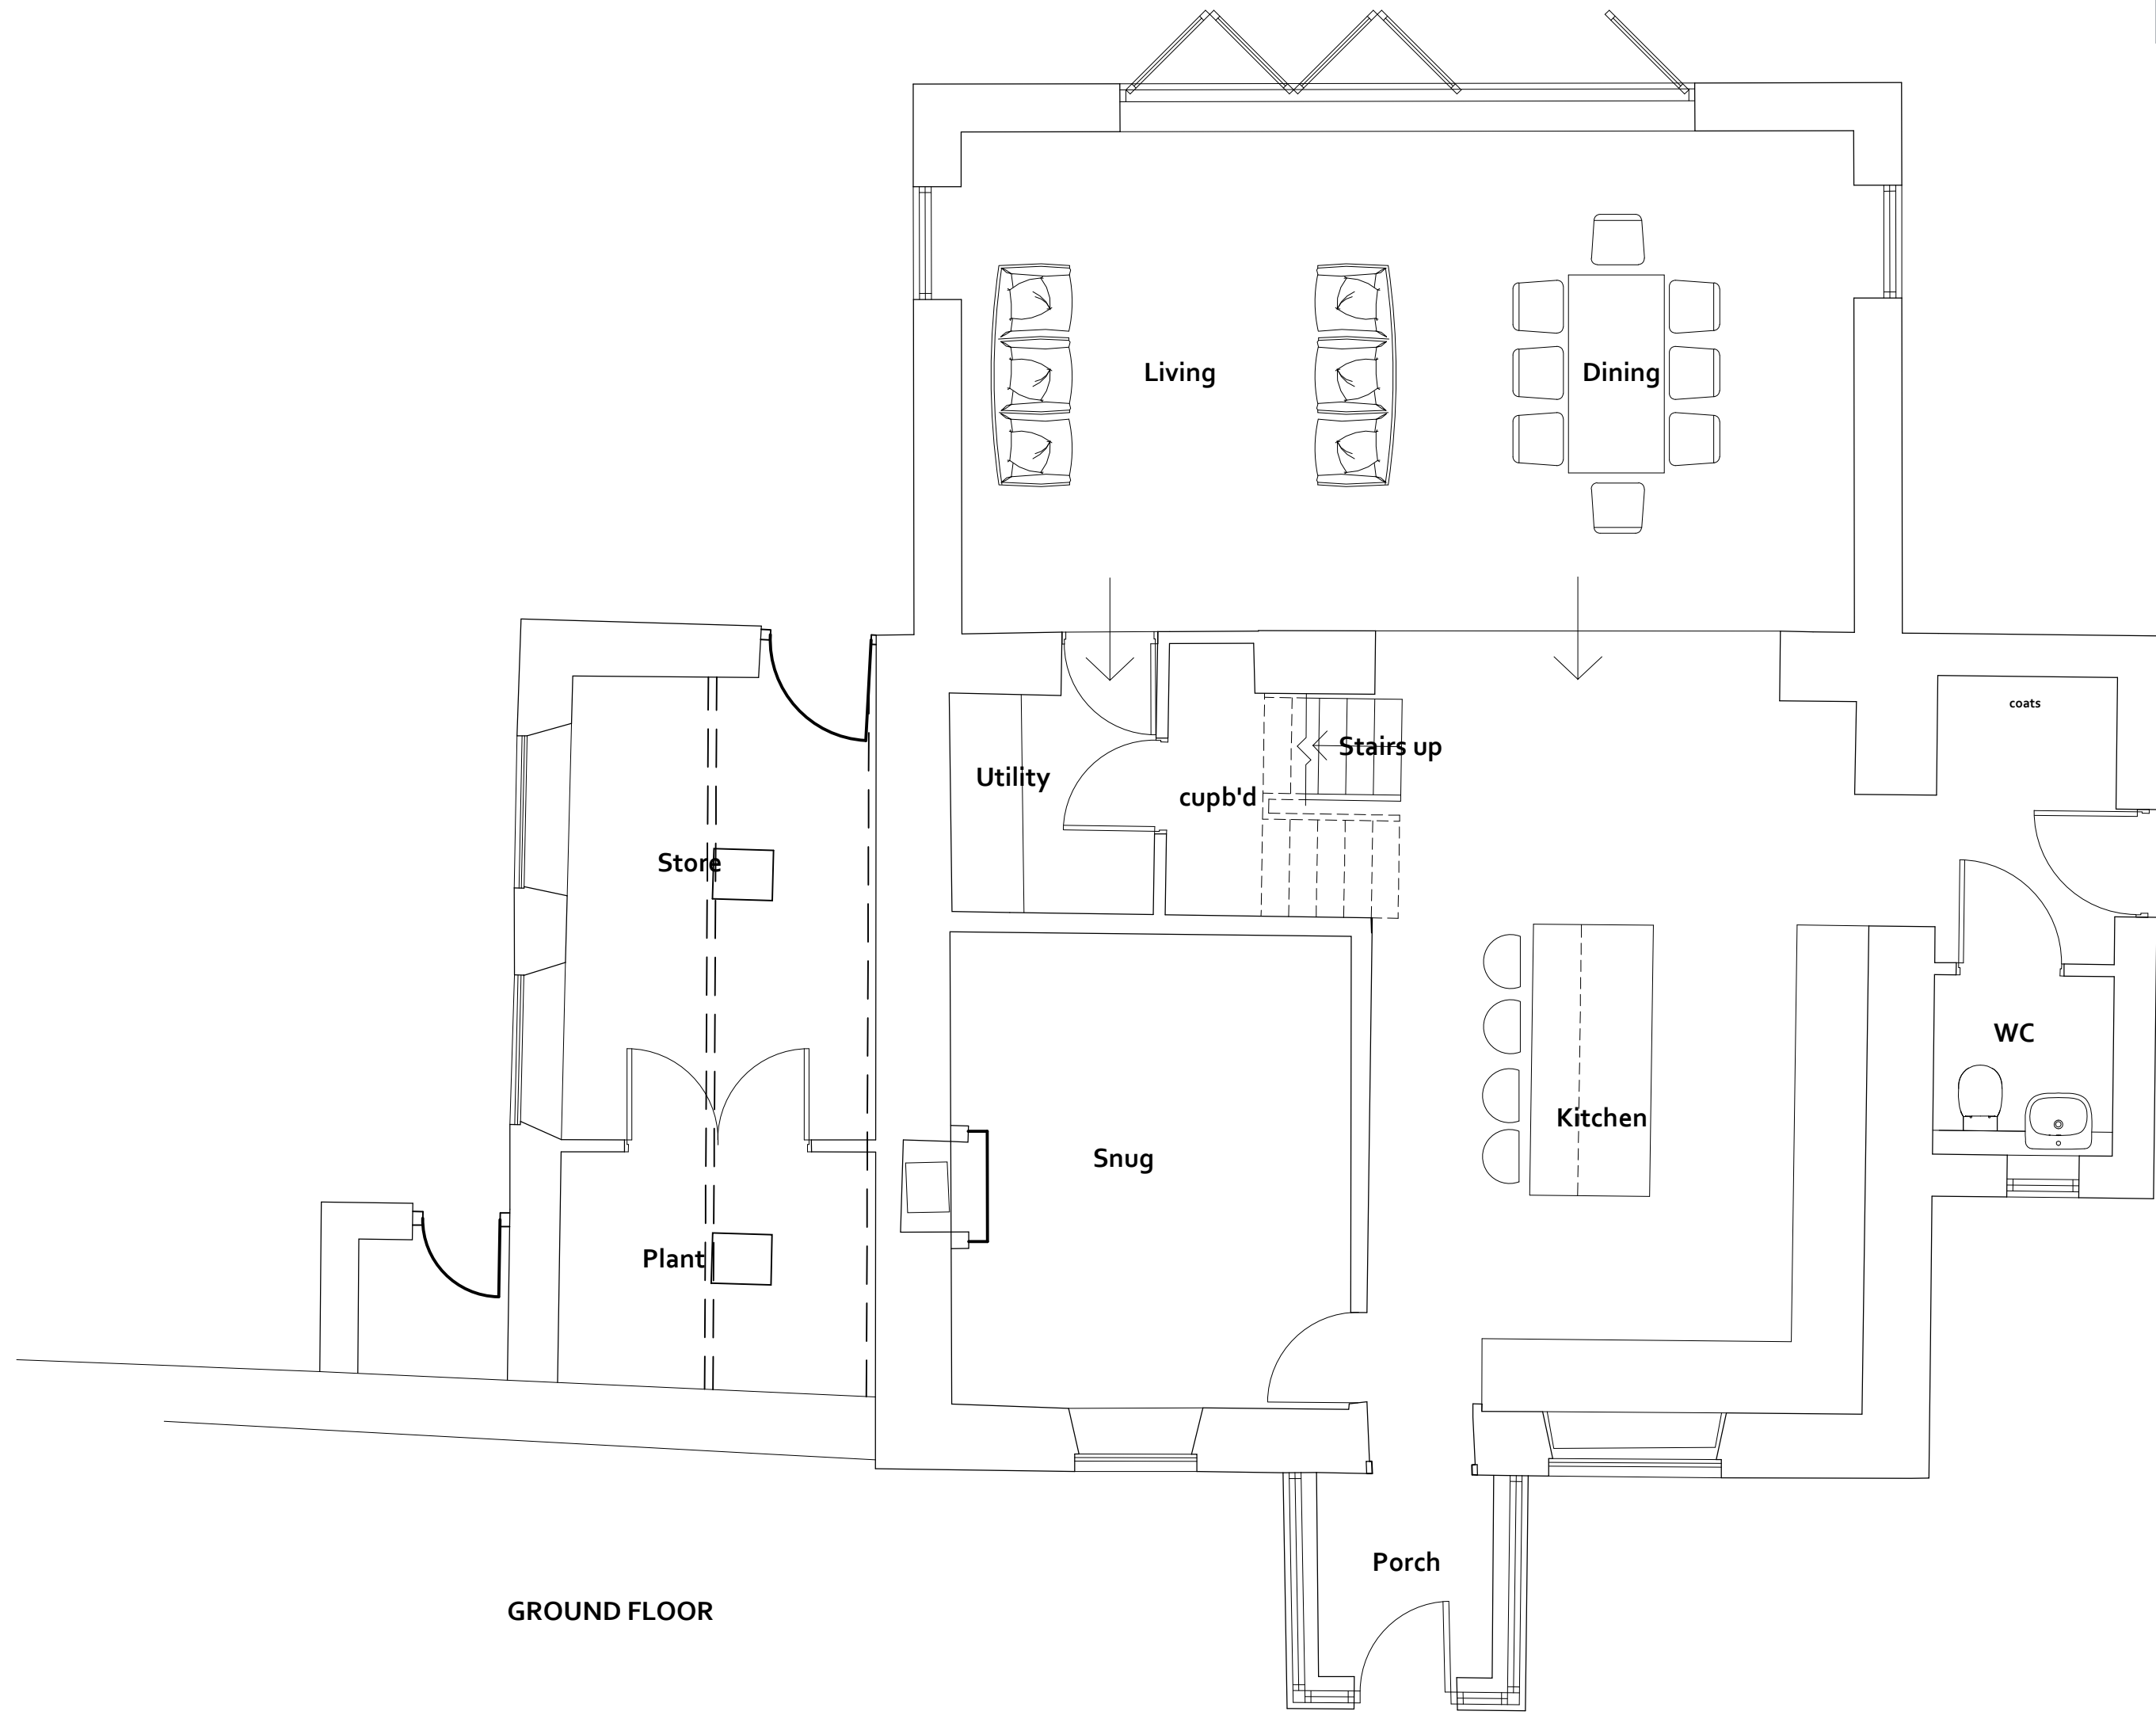


GROUND FLOOR

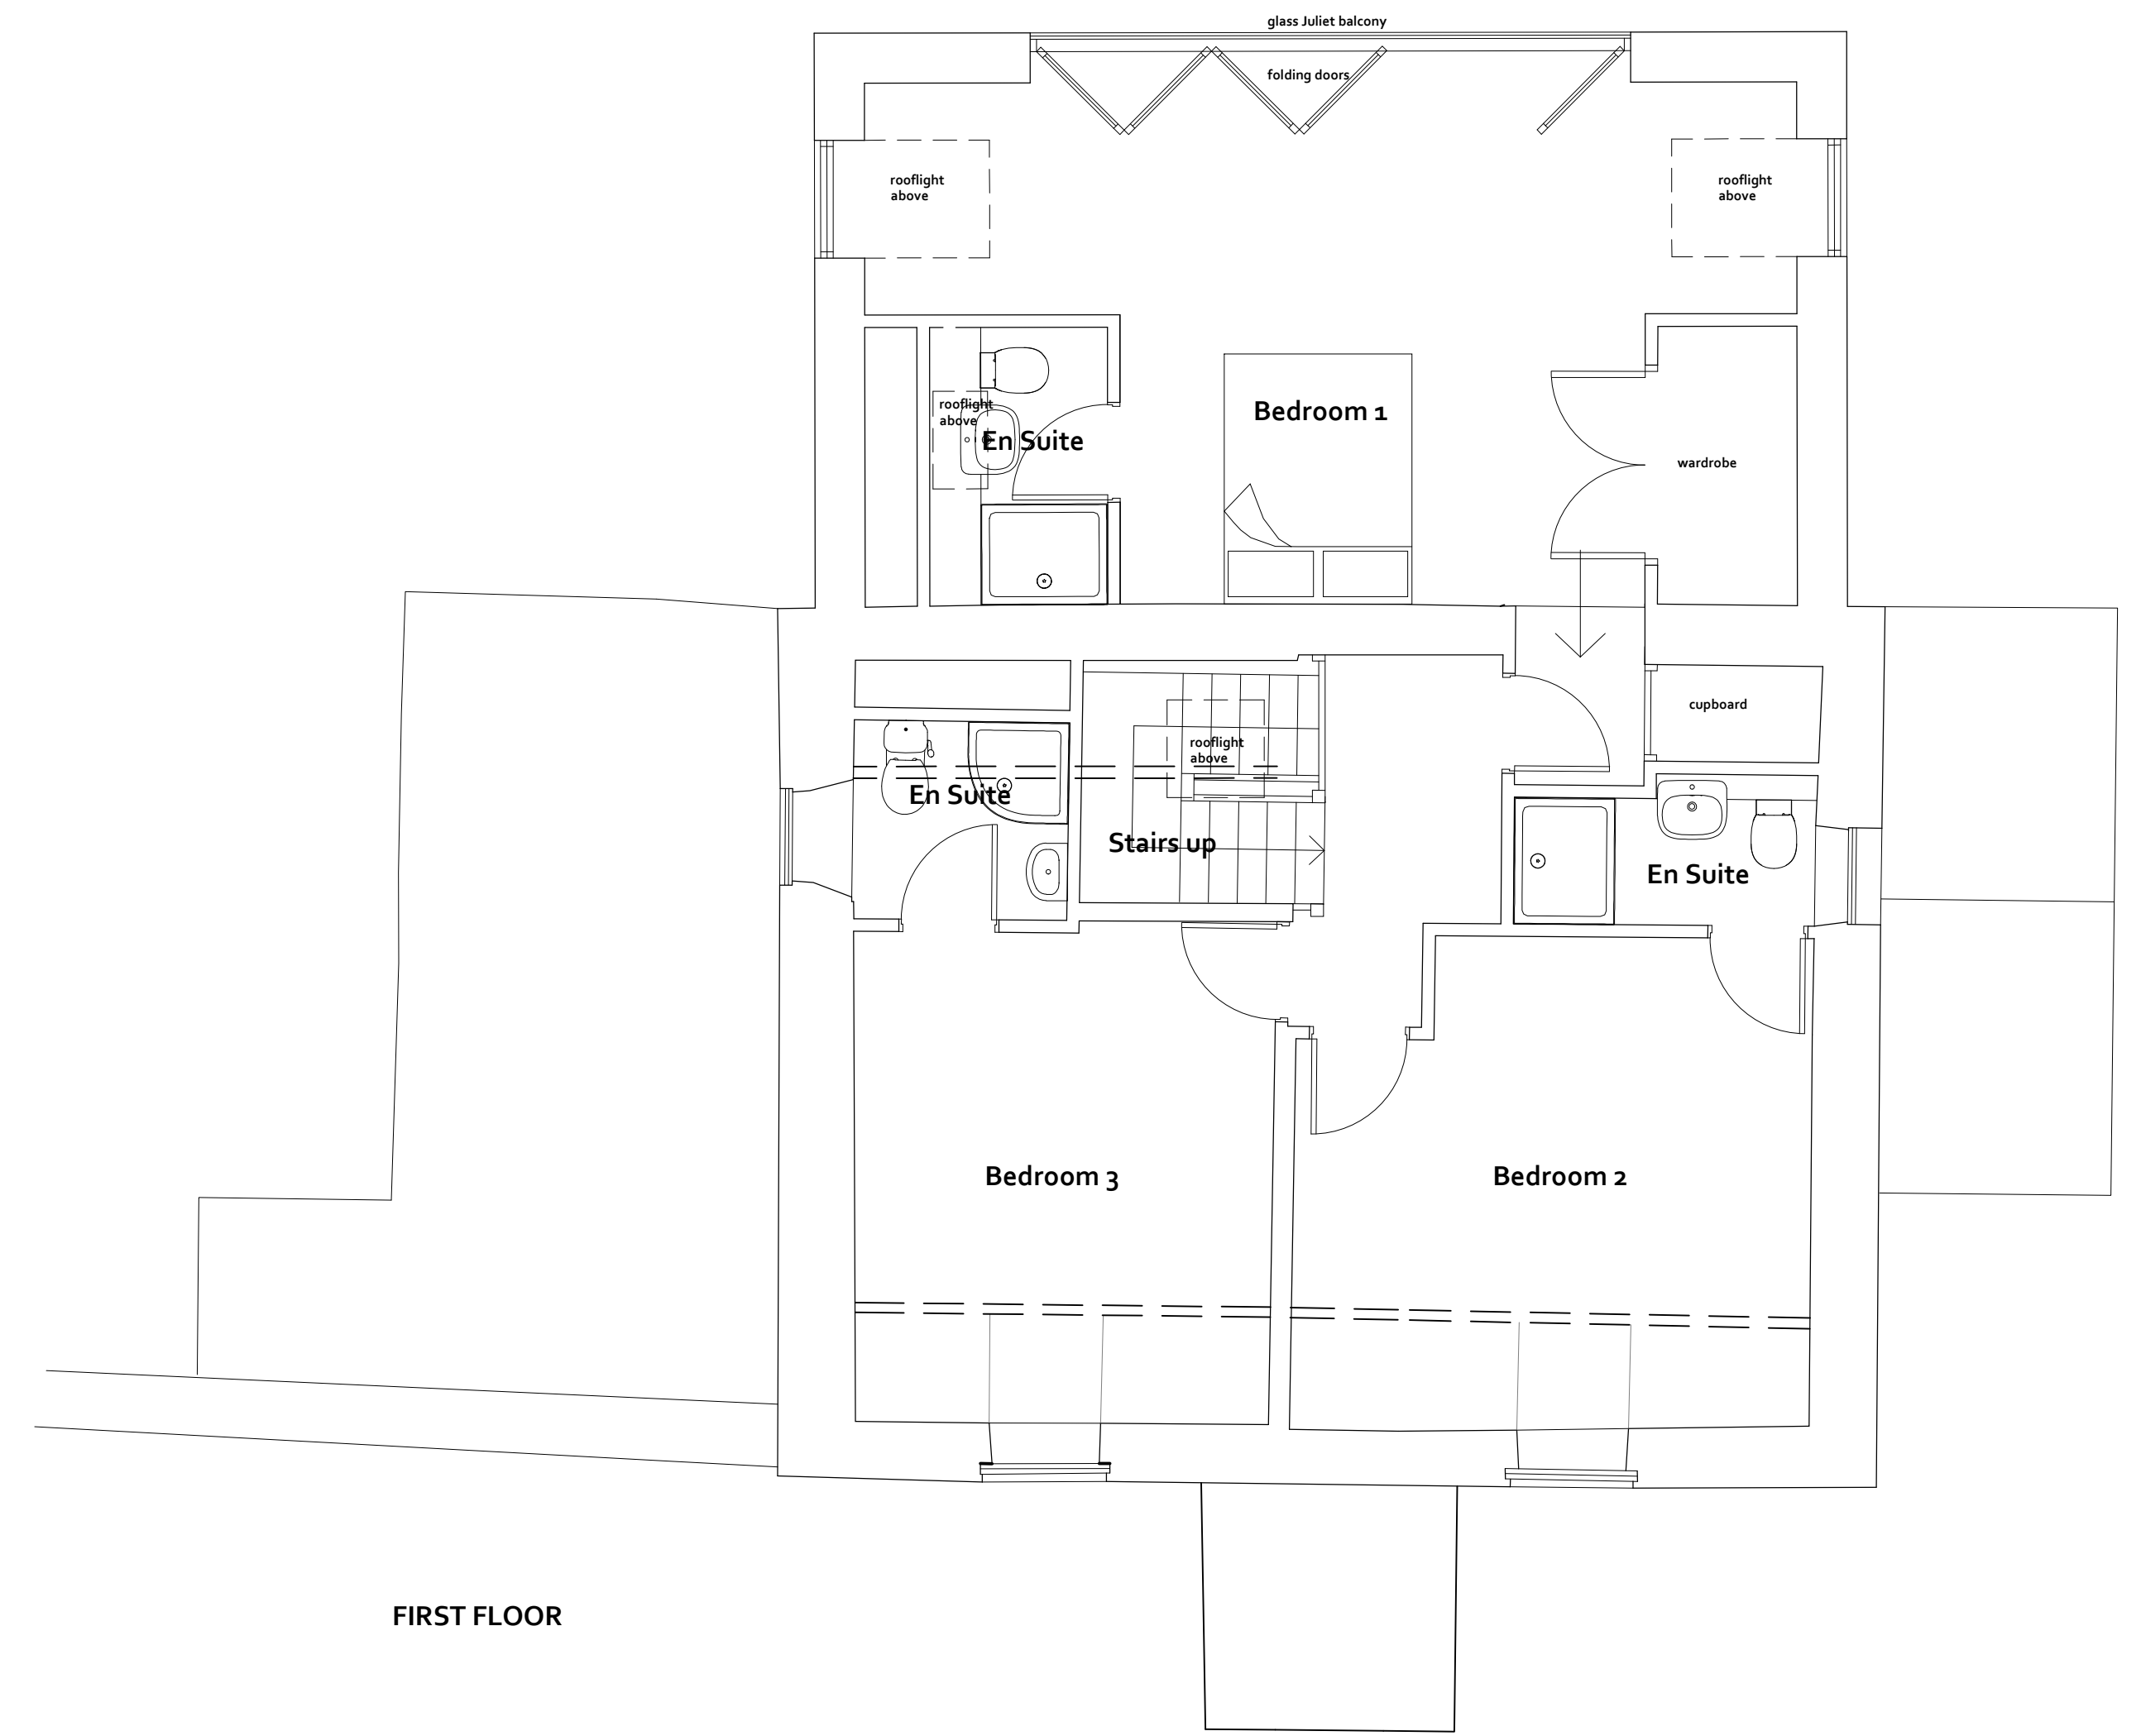

FIRST FLOOR

REVISIONS		PROJECT	DWG NO
A	Extension GF dropped 200 mm	2019.05.20	180902-03
		CLIENT	REVISION
		BOB BRAYSHAW	A
		DRAWING	SCALE
		PROPOSED FLOOR PLANS	1:50 @ A1
		STATUS	DATE
		PLANNING	2018.12.19

Do not scale from this drawing. All dimensions must be checked on site prior to the commencement of the Works. Drawings are to be read in conjunction with Specifications, specialist consultant's drawings etc. Any disparity between these documents is to be raised before commencement of the Works

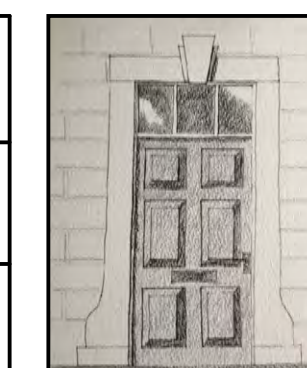


GRACEY
ARCHITECTURAL

DESIGN AND BUILDING SURVEYING

4 BRIDGE ST RICHMOND NORTH YORKSHIRE DL10 4RW


Gracey Architectural Limited Director: Dan Gracey Company Registration Number: 10647509
Registered office: 14-15 Harelands Courtyard Offices, Moor Rd, Melsonby, Richmond, North Yorks DL10 5NY

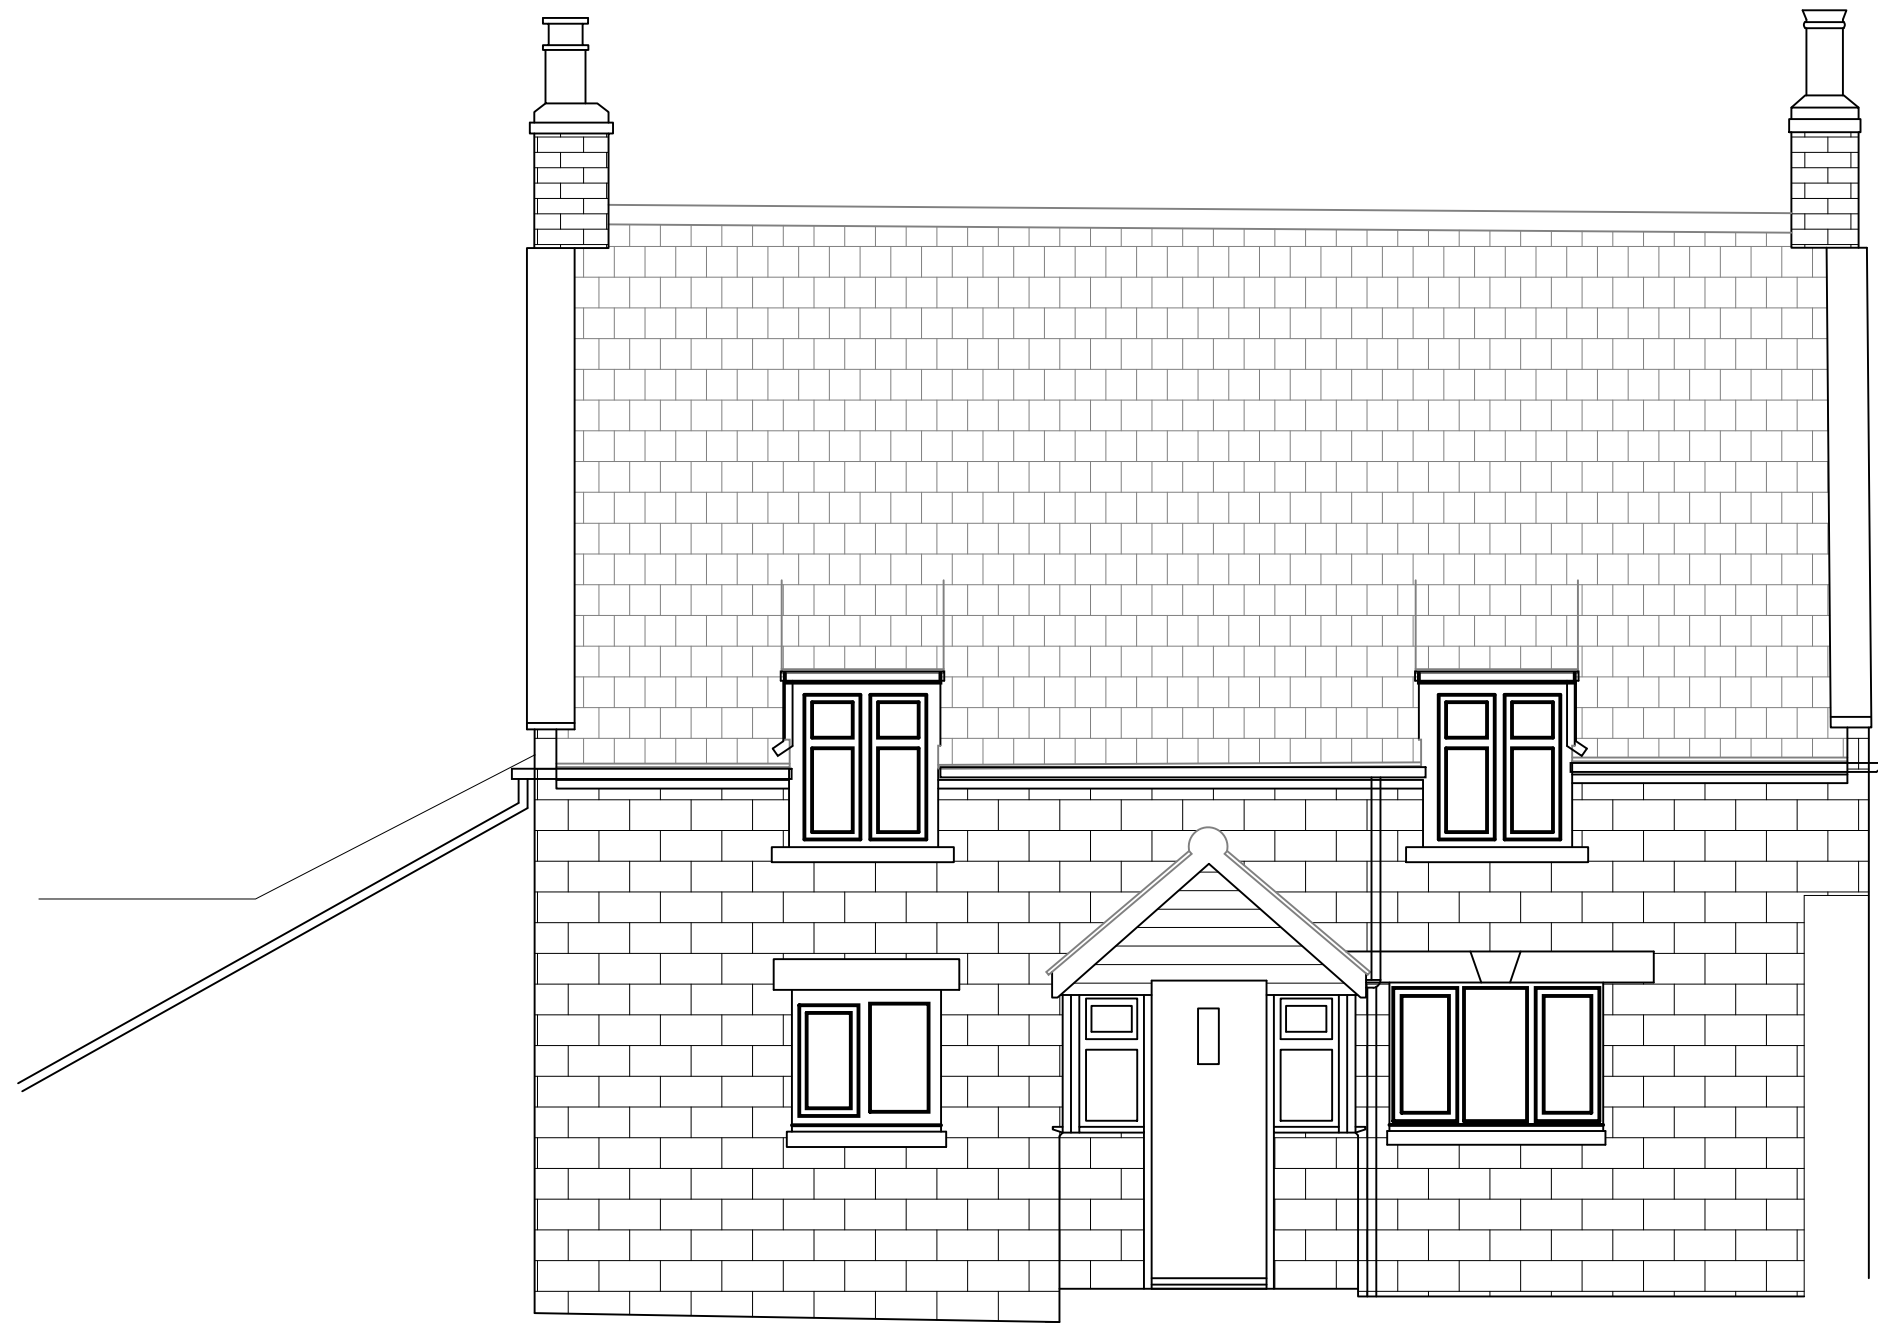

SOUTH



EAST

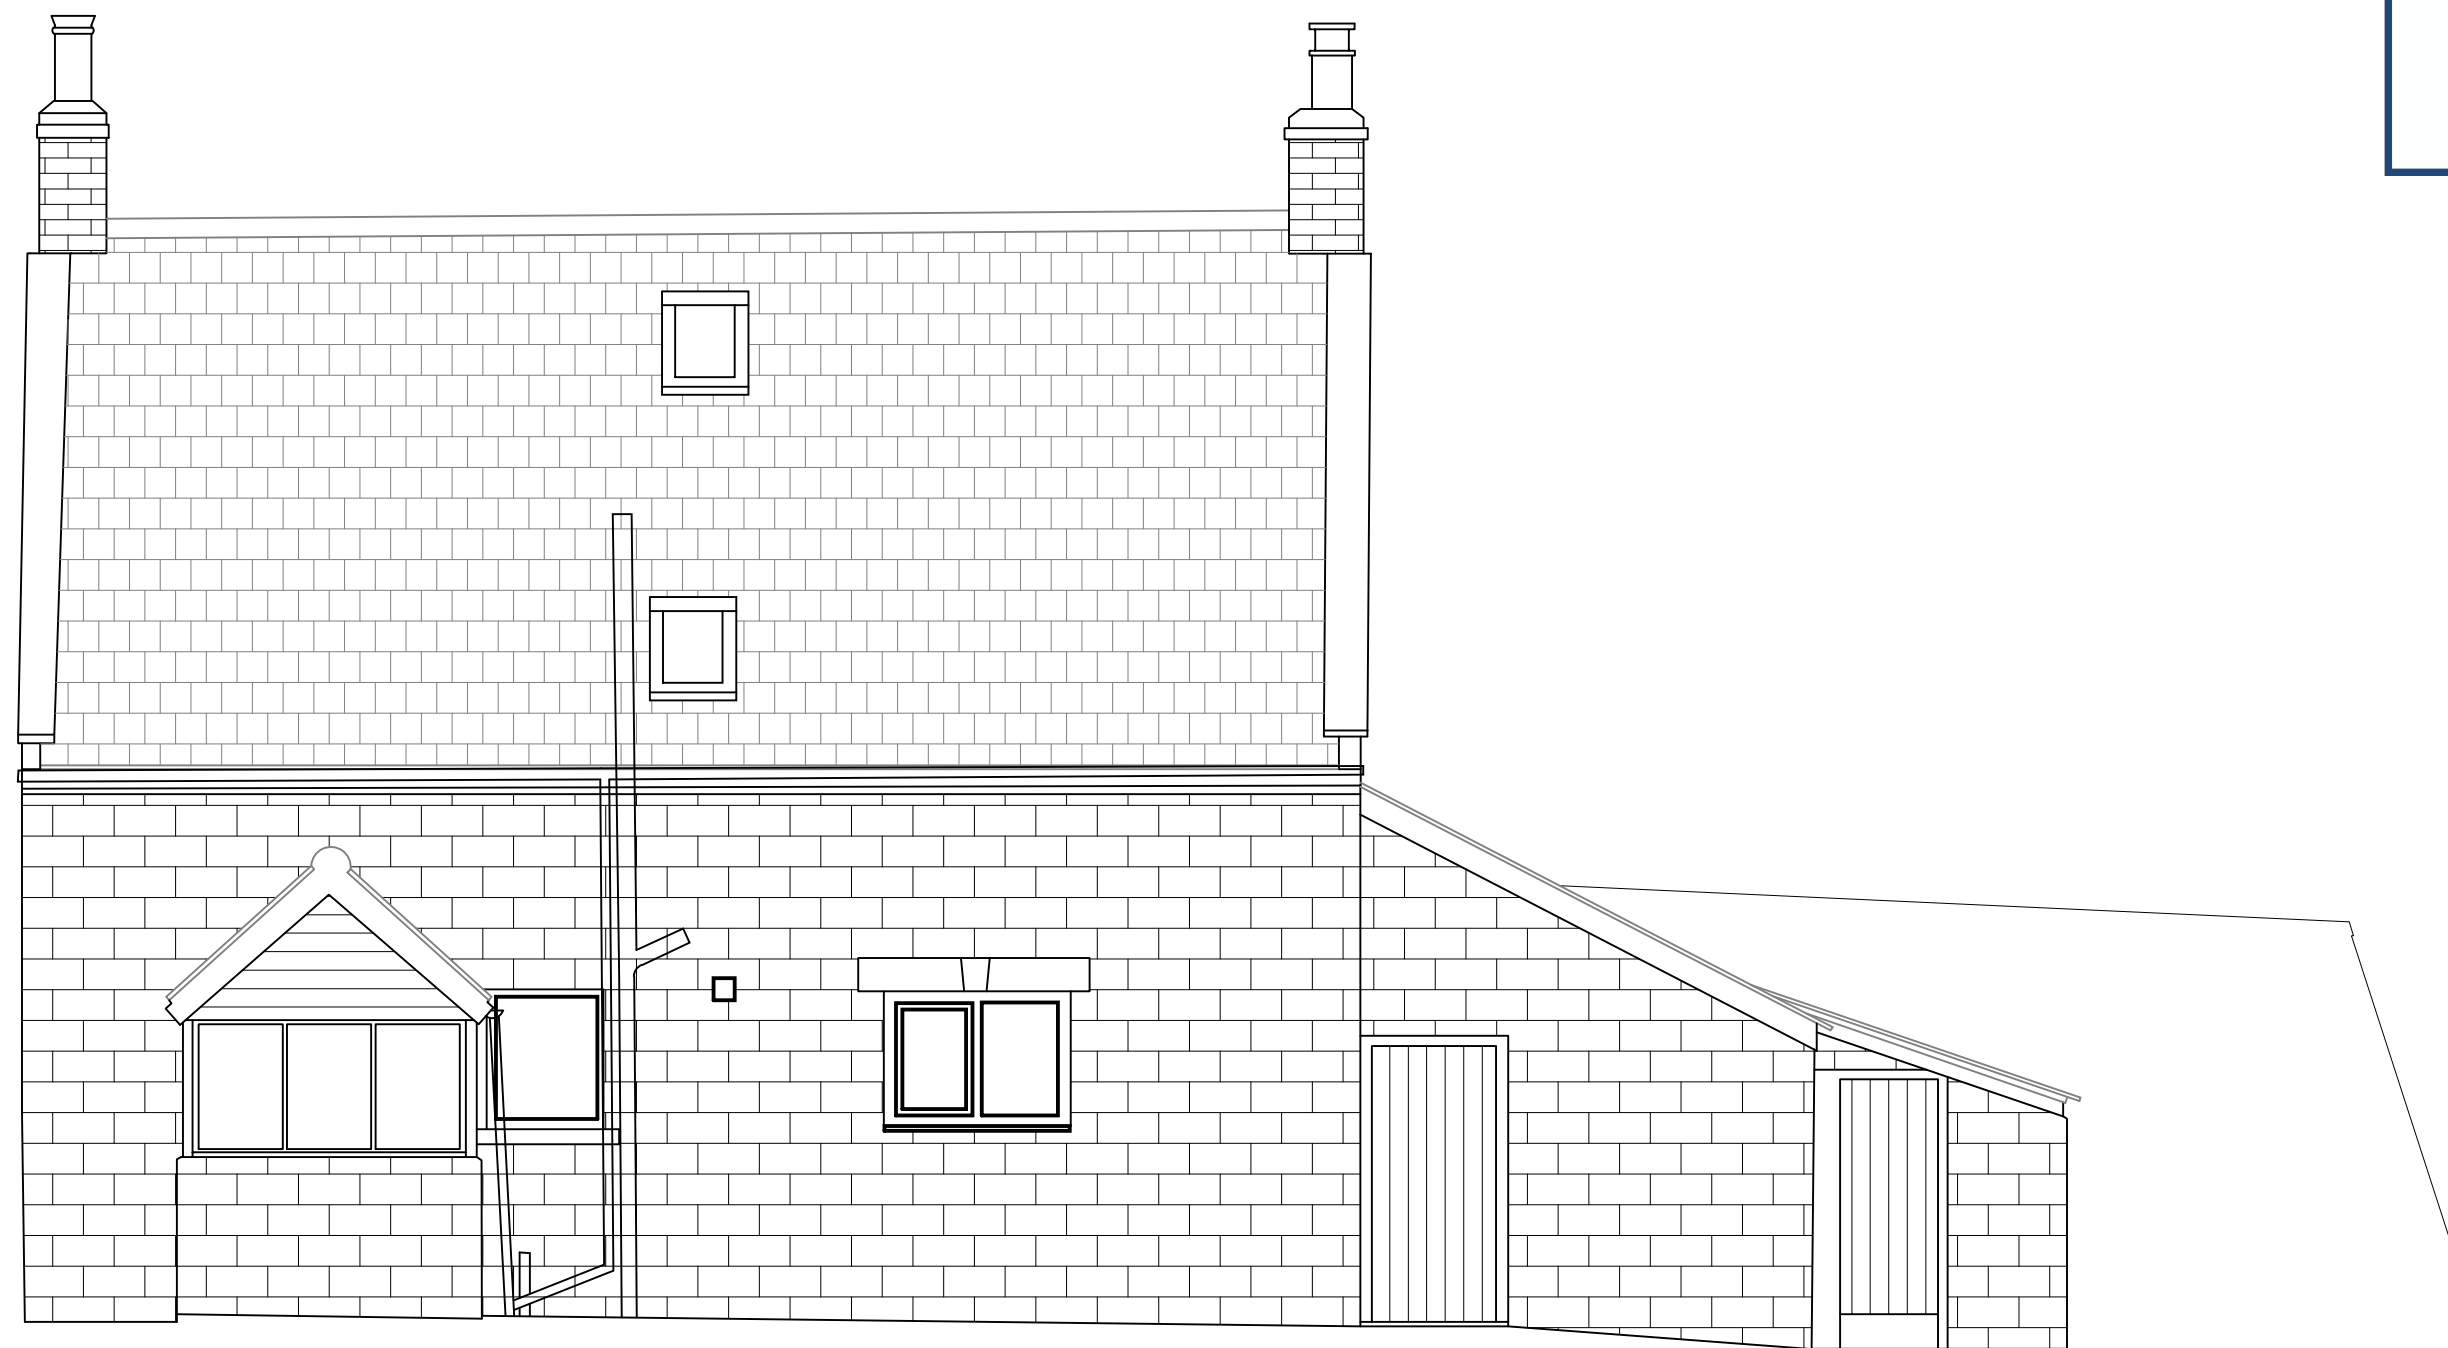

NORTH




WEST

NYMNP

28/05/2019

REVISIONS		PROJECT	DWG NO
		HIGH LAITHES FARM, WHITBY	180902-02
		CLIENT	REVISION
		BOB BRAYSHAW	-
		DRAWING	SCALE
		EXISTING ELEVATIONS	1:50 @ A1
		STATUS	DATE
		PLANNING	2018.12.19

Do not scale from this drawing. All dimensions must be checked on site prior to the commencement of the Works. Drawings are to be read in conjunction with Specifications, specialist consultant's drawings etc. Any disparity between these documents is to be raised before commencement of the Works

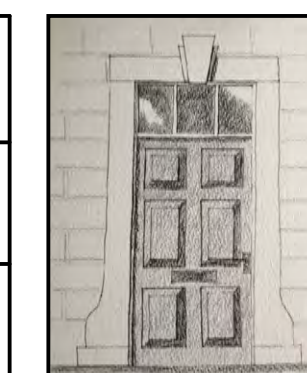


GRACEY
ARCHITECTURAL


DESIGN AND BUILDING SURVEYING

4 BRIDGE ST RICHMOND NORTH YORKSHIRE DL10 4RW

Gracey Architectural Limited Director: Dan Gracey Company Registration Number 10647509
Registered office: 14-15 Harelands Courtyard Offices, Moor Rd, Melsorby, Richmond, North Yorks DL10 5NY

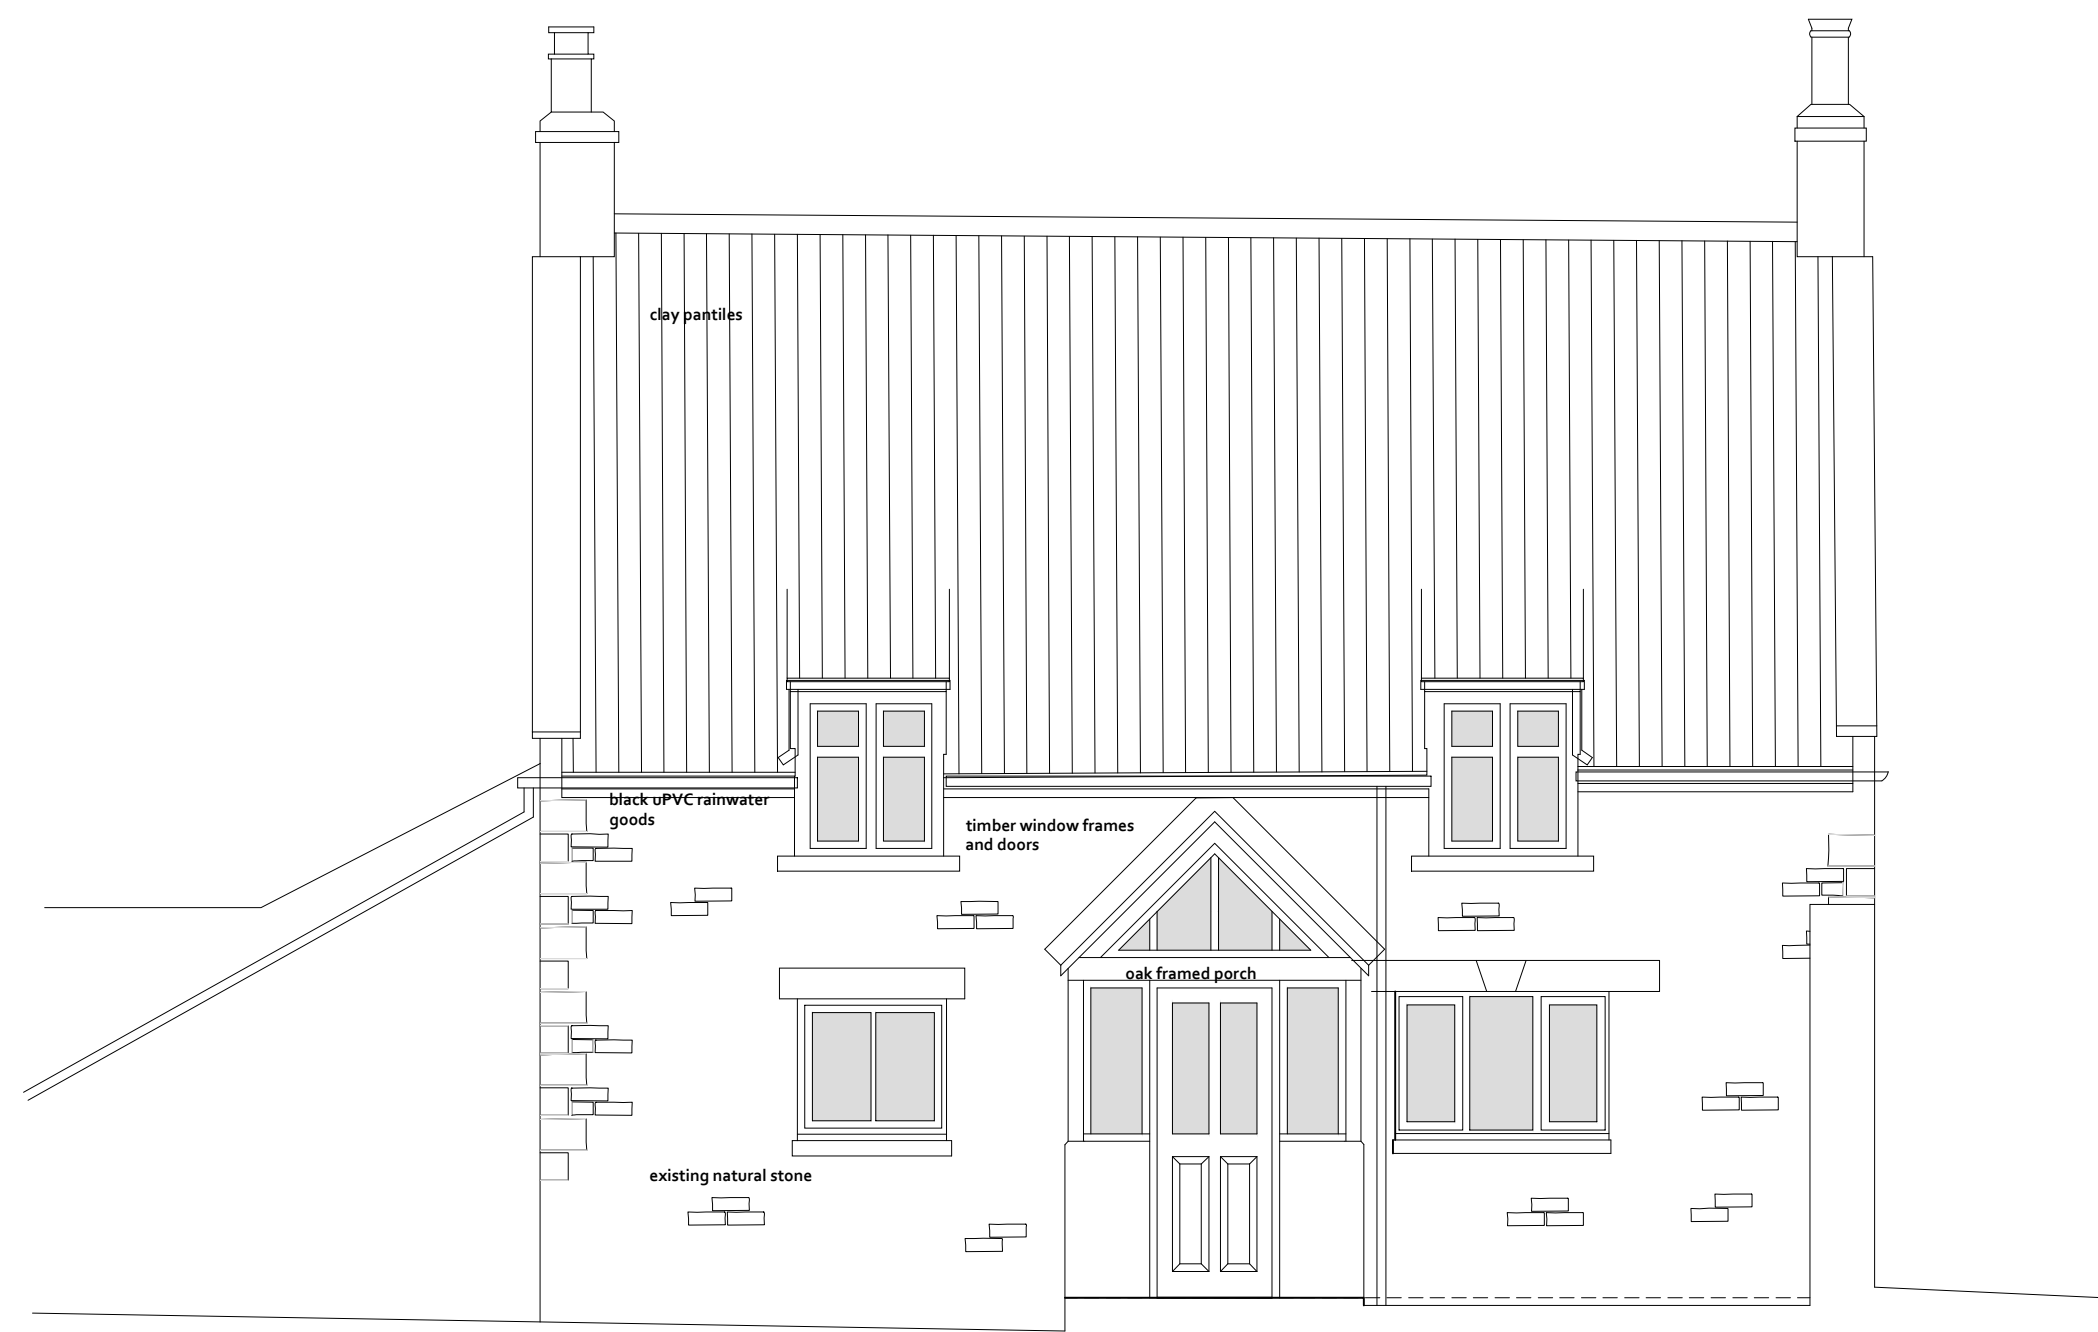


SOUTH

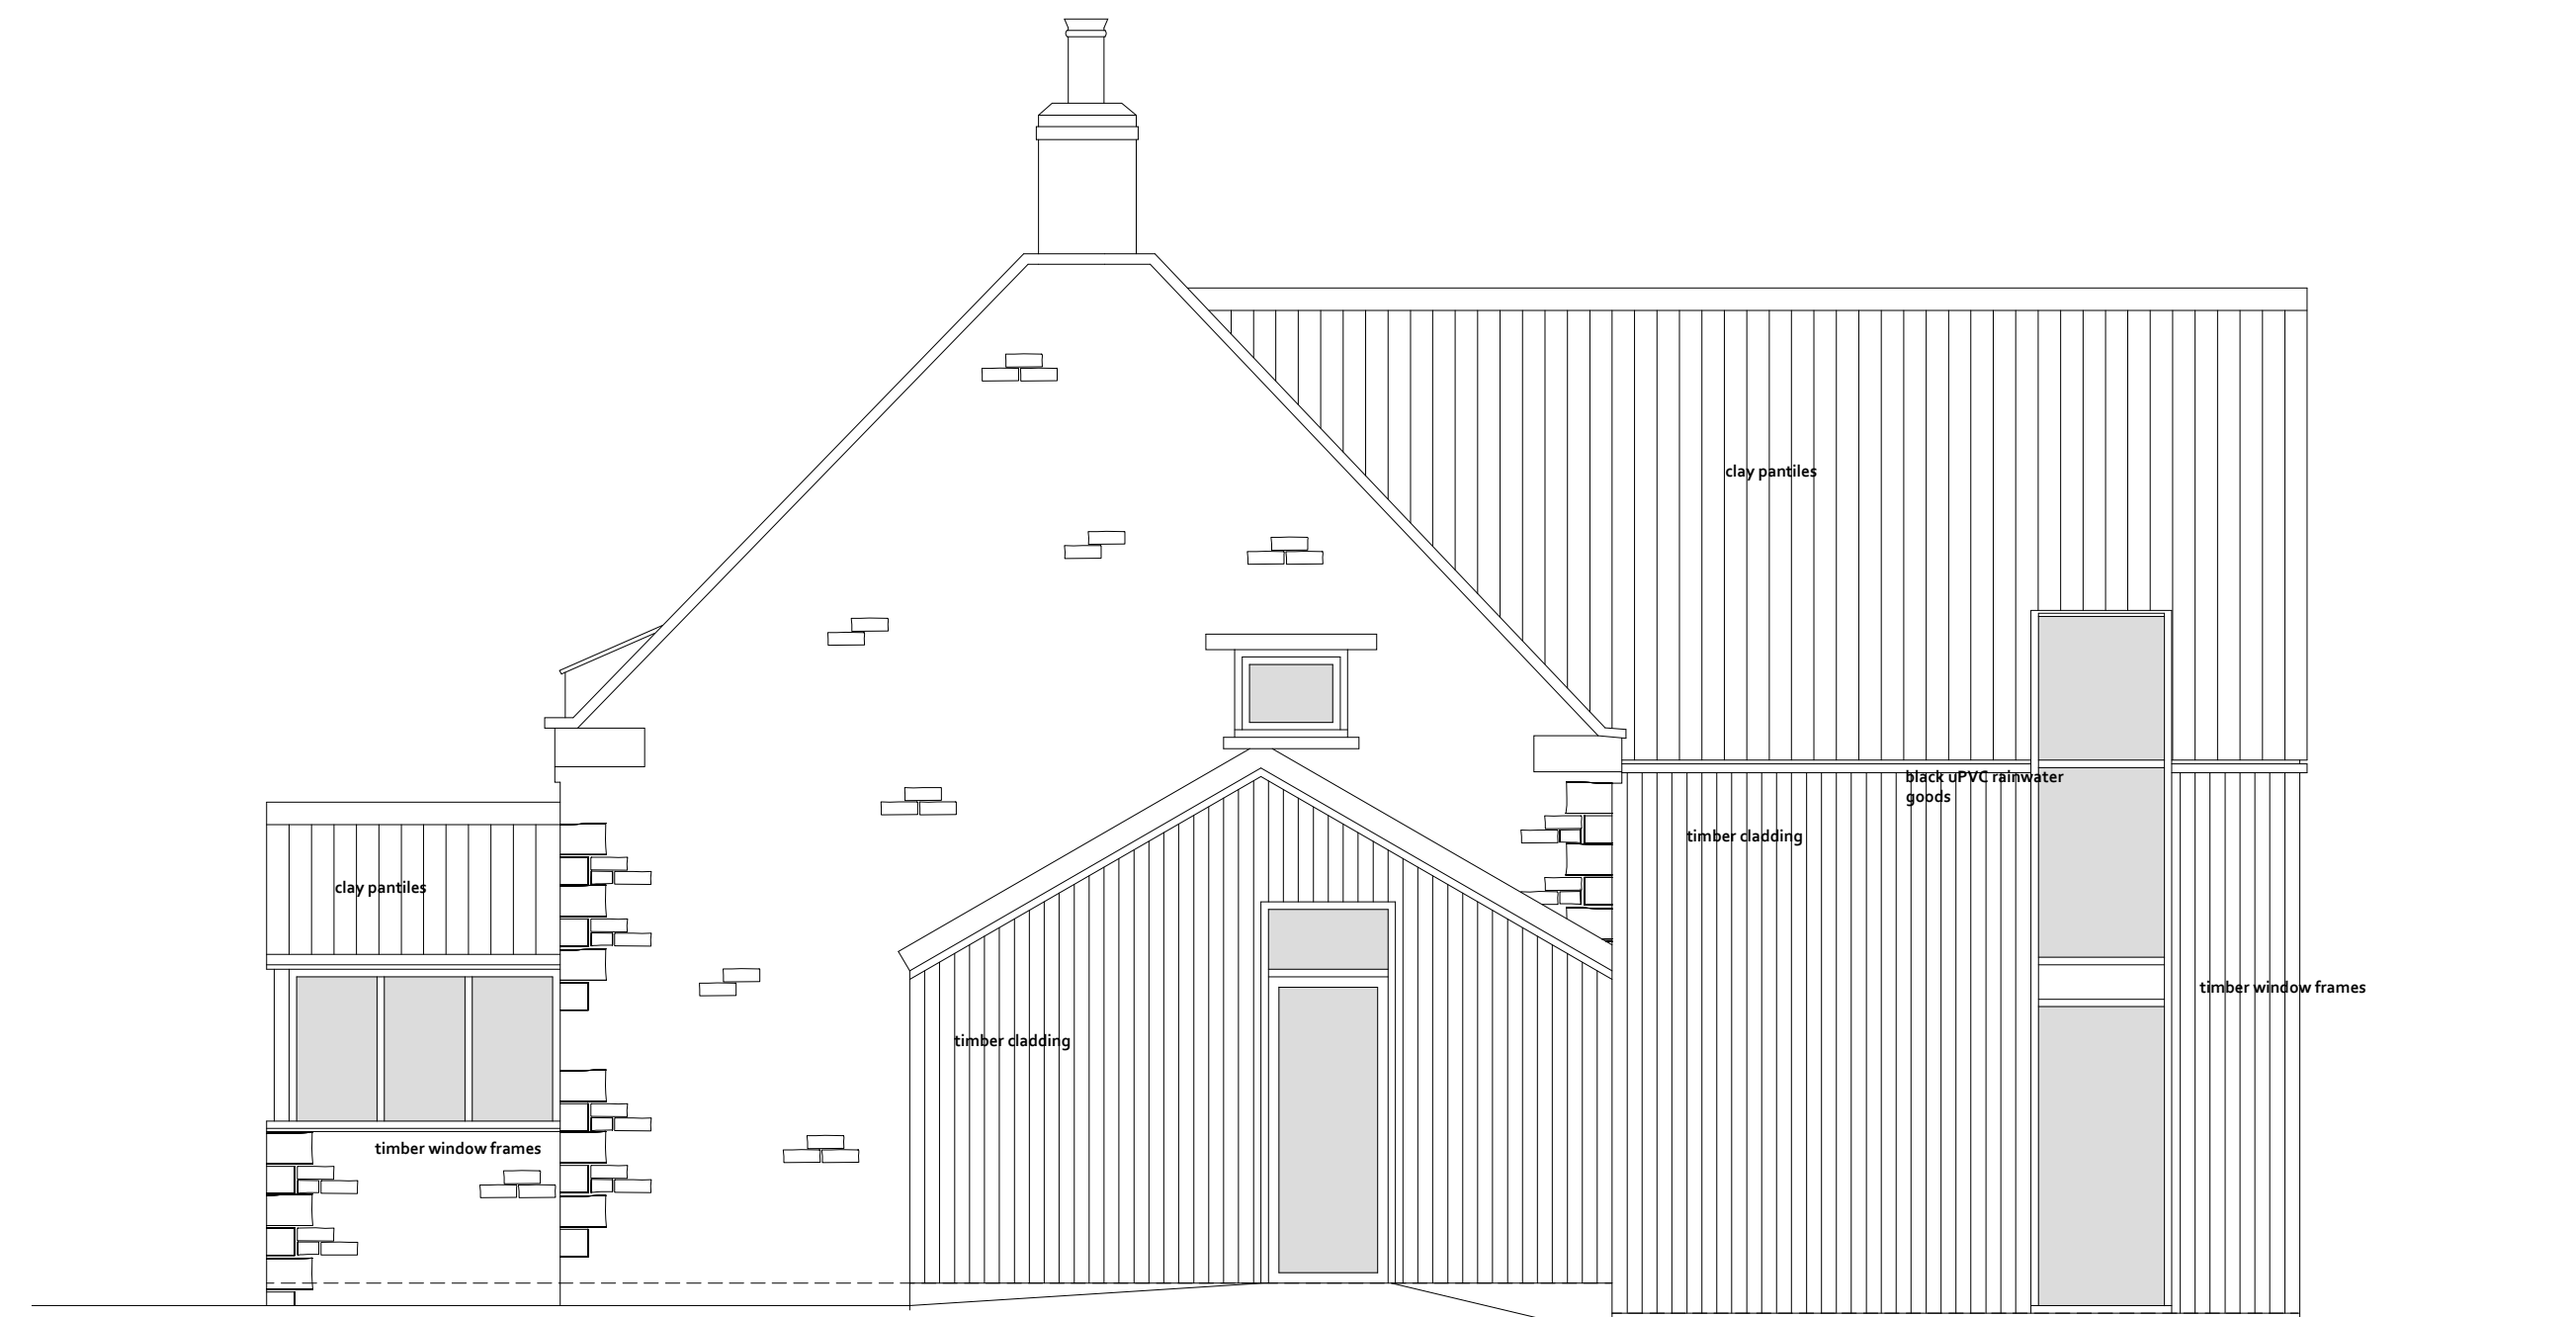


EAST

NYMNP
28/05/2019

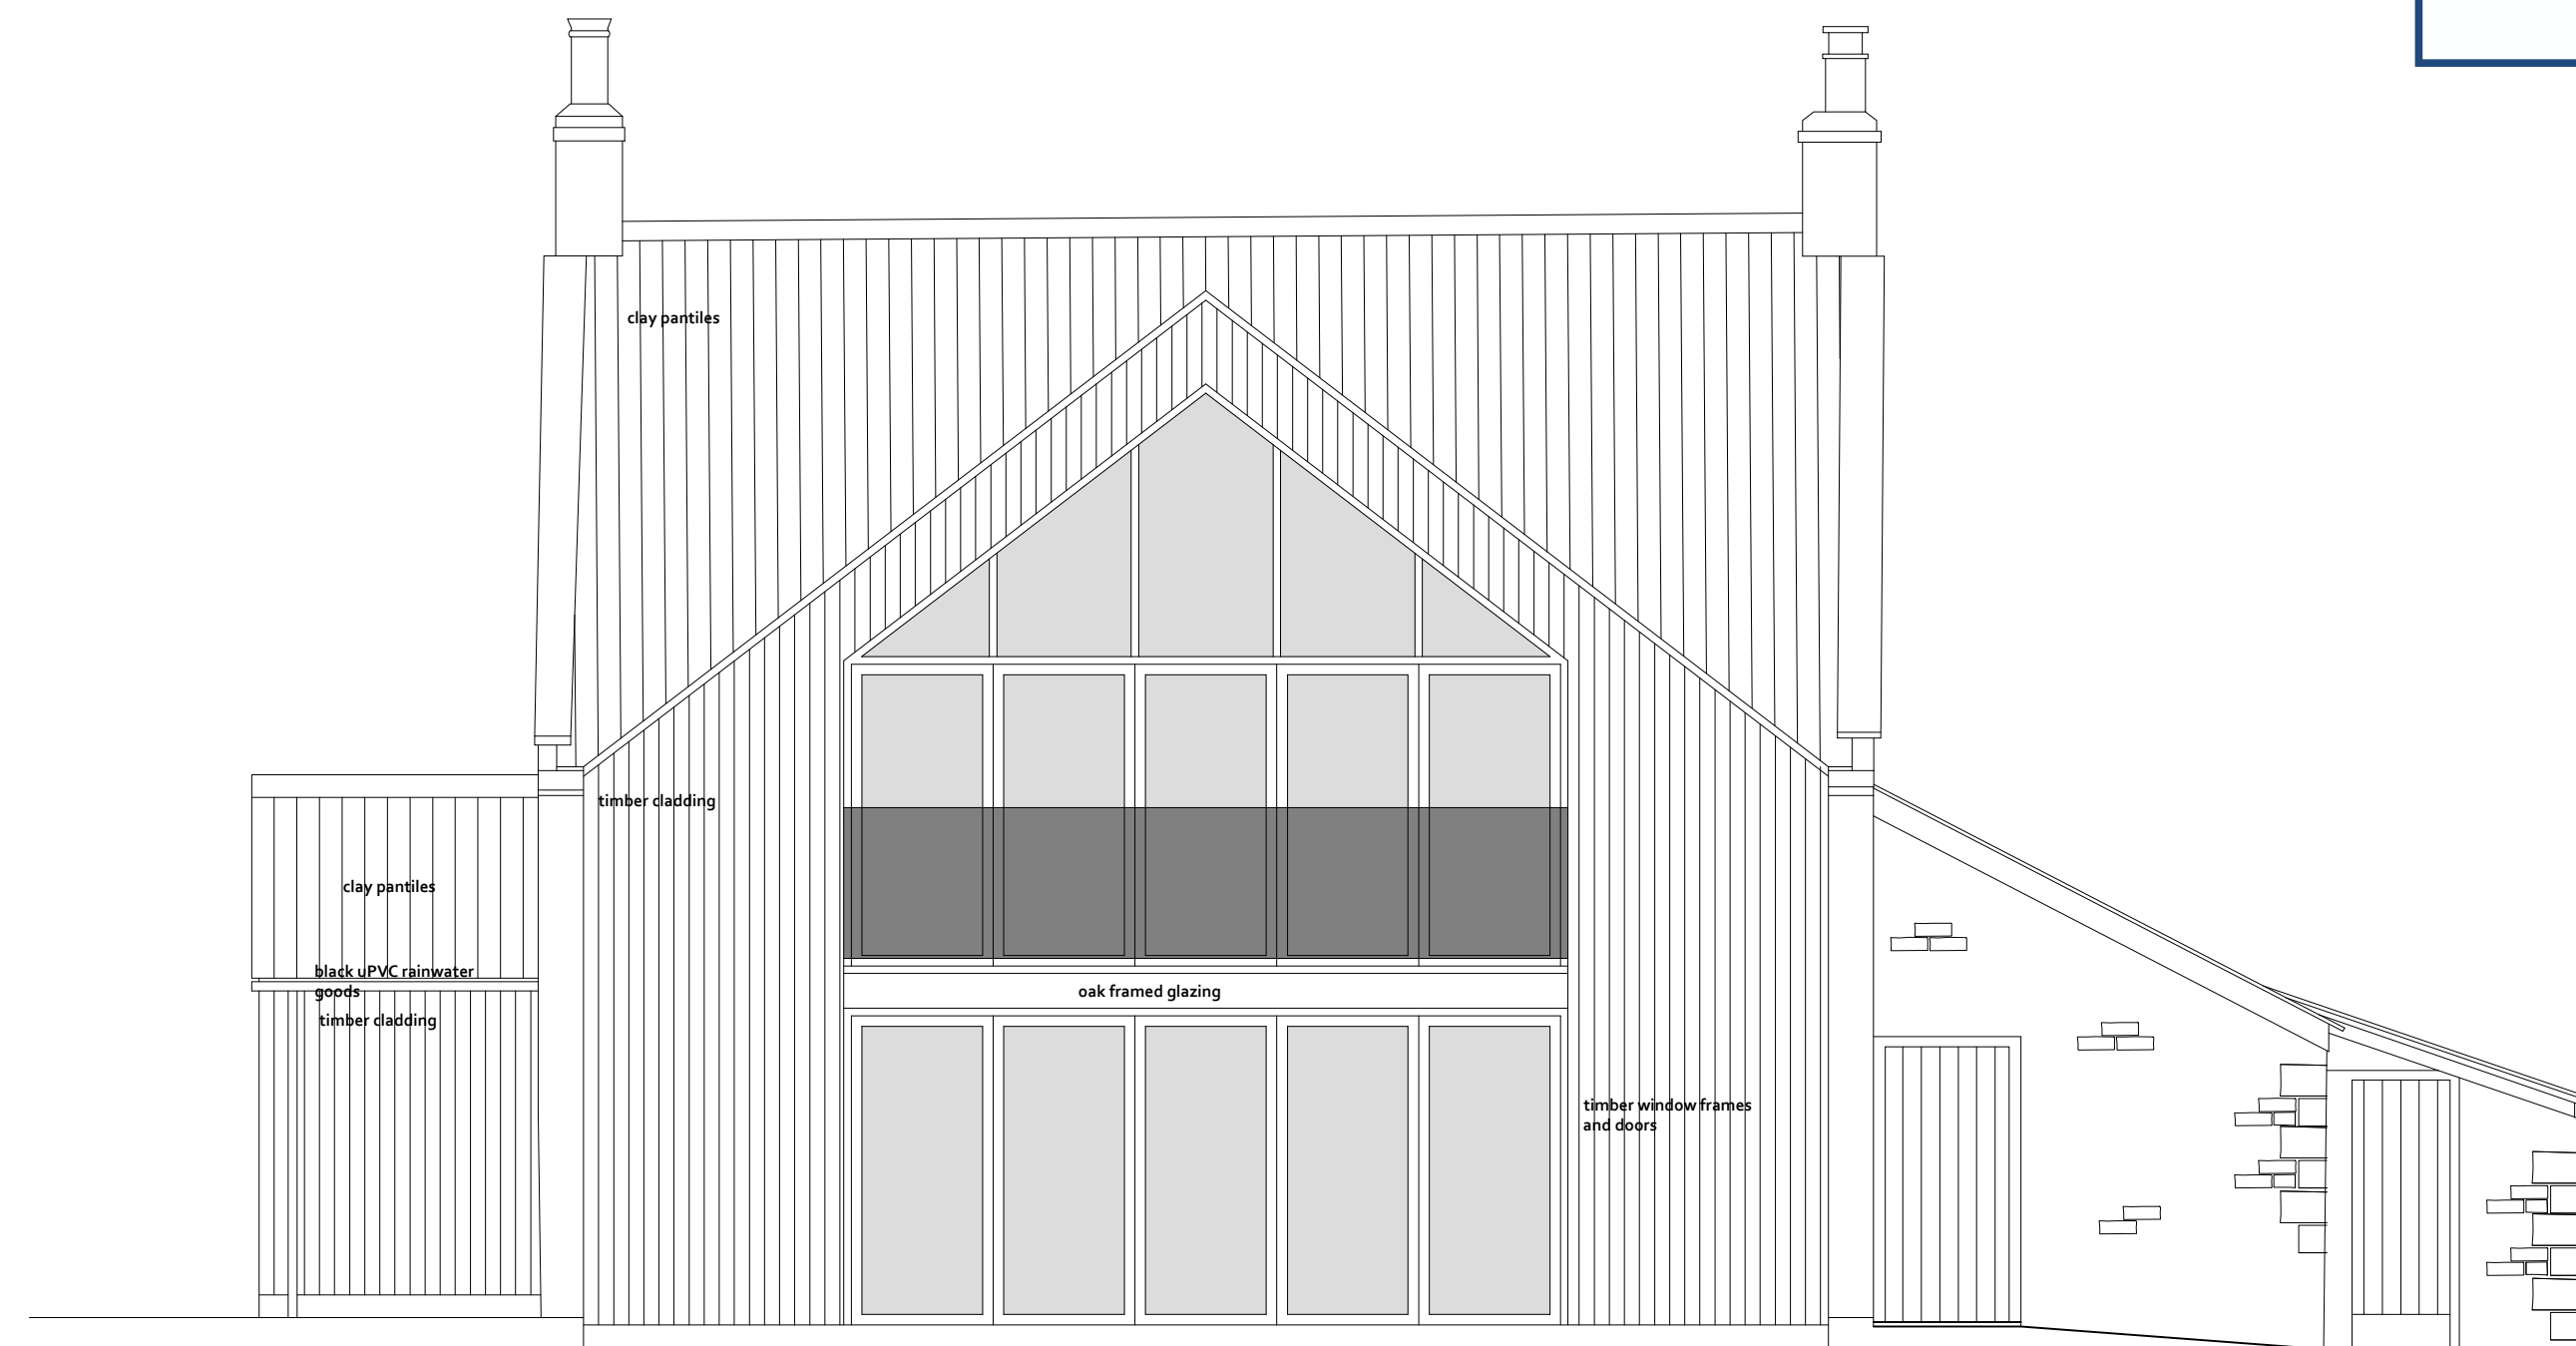


NORTH

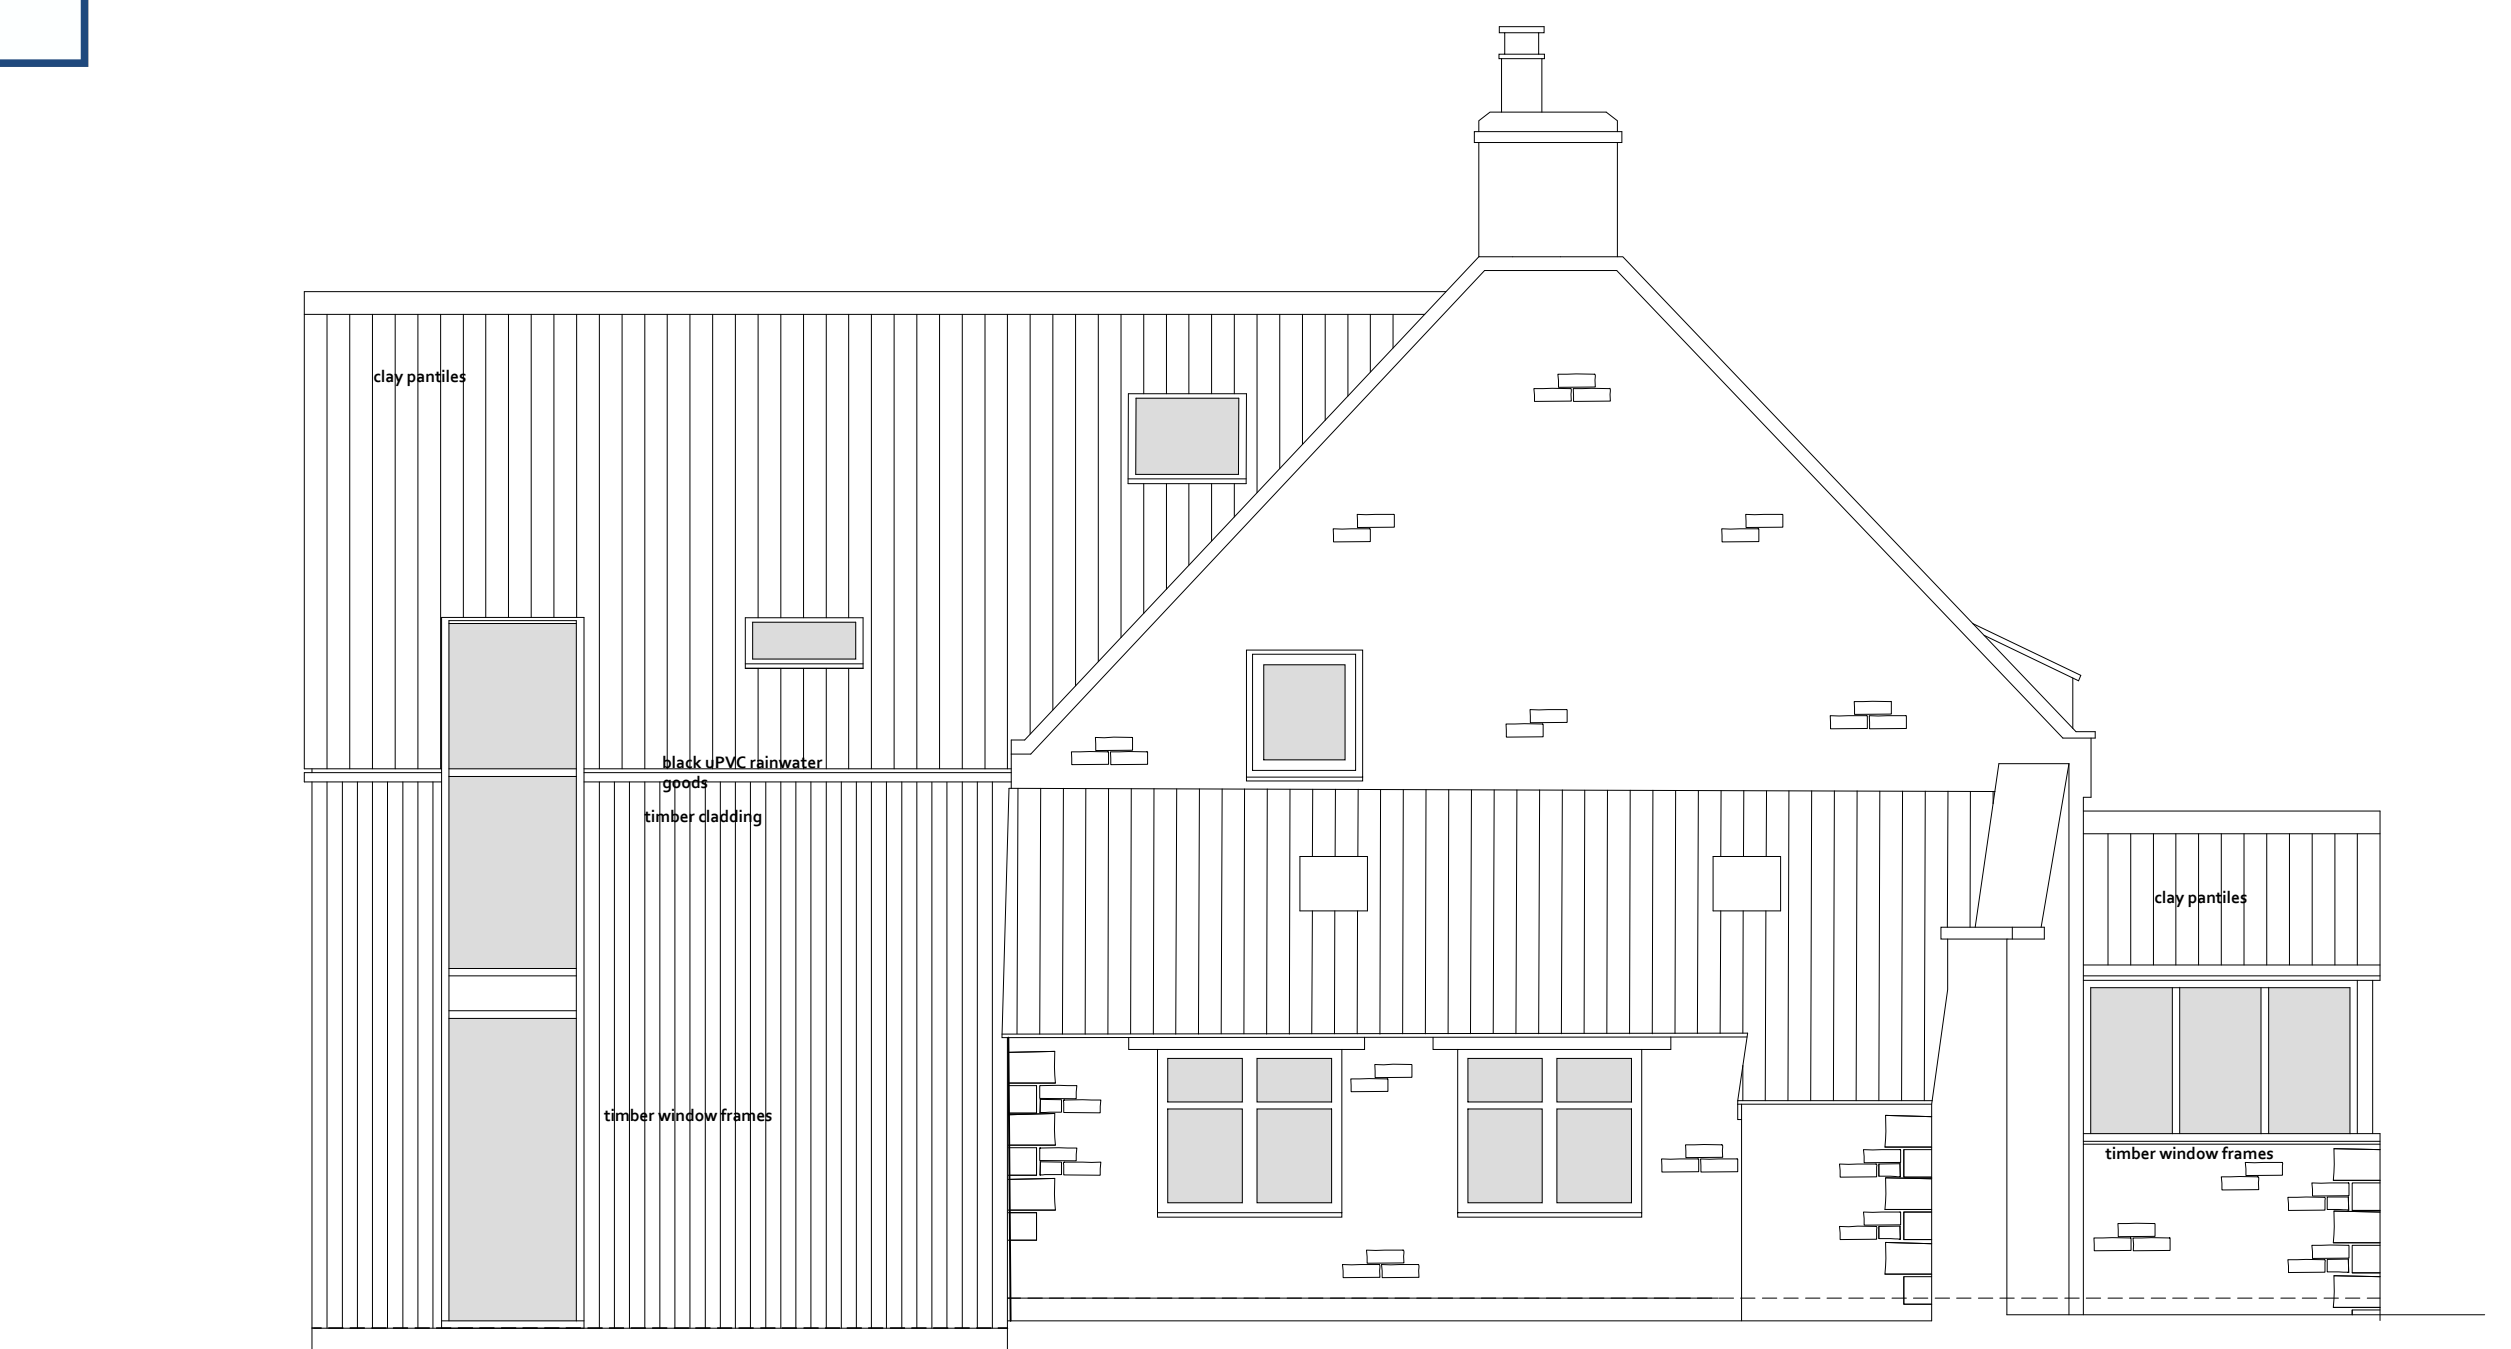

WEST

REVISIONS		PROJECT	DWG NO
A	Extension GF dropped 200 mm	2019.05.20	180902-04
		CLIENT	REVISION
		BOB BRAYSHAW	A
		DRAWING	SCALE
		PROPOSED ELEVATIONS	1:50 @ A1
		STATUS	DATE
		PLANNING	2018.12.19

Do not scale from this drawing. All dimensions must be checked on site prior to the commencement of the Works. Drawings are to be read in conjunction with Specifications, specialist consultants' drawings etc. Any disparity between these documents is to be raised before commencement of the Works

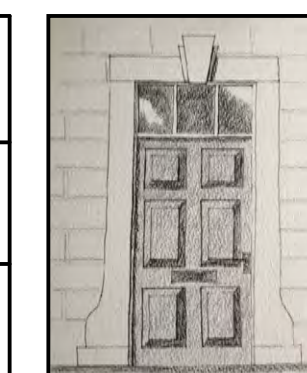


GRACEY
ARCHITECTURAL


DESIGN AND BUILDING SURVEYING

4 BRIDGE ST RICHMOND NORTH YORKSHIRE DL10 4RW


Gracey Architectural Limited Director: Dan Gracey Company Registration Number 10647509
Registered office: 14-15 Harelands Courtyard Offices, Moor Rd, Meltonby, Richmond, North Yorks DL10 5AY

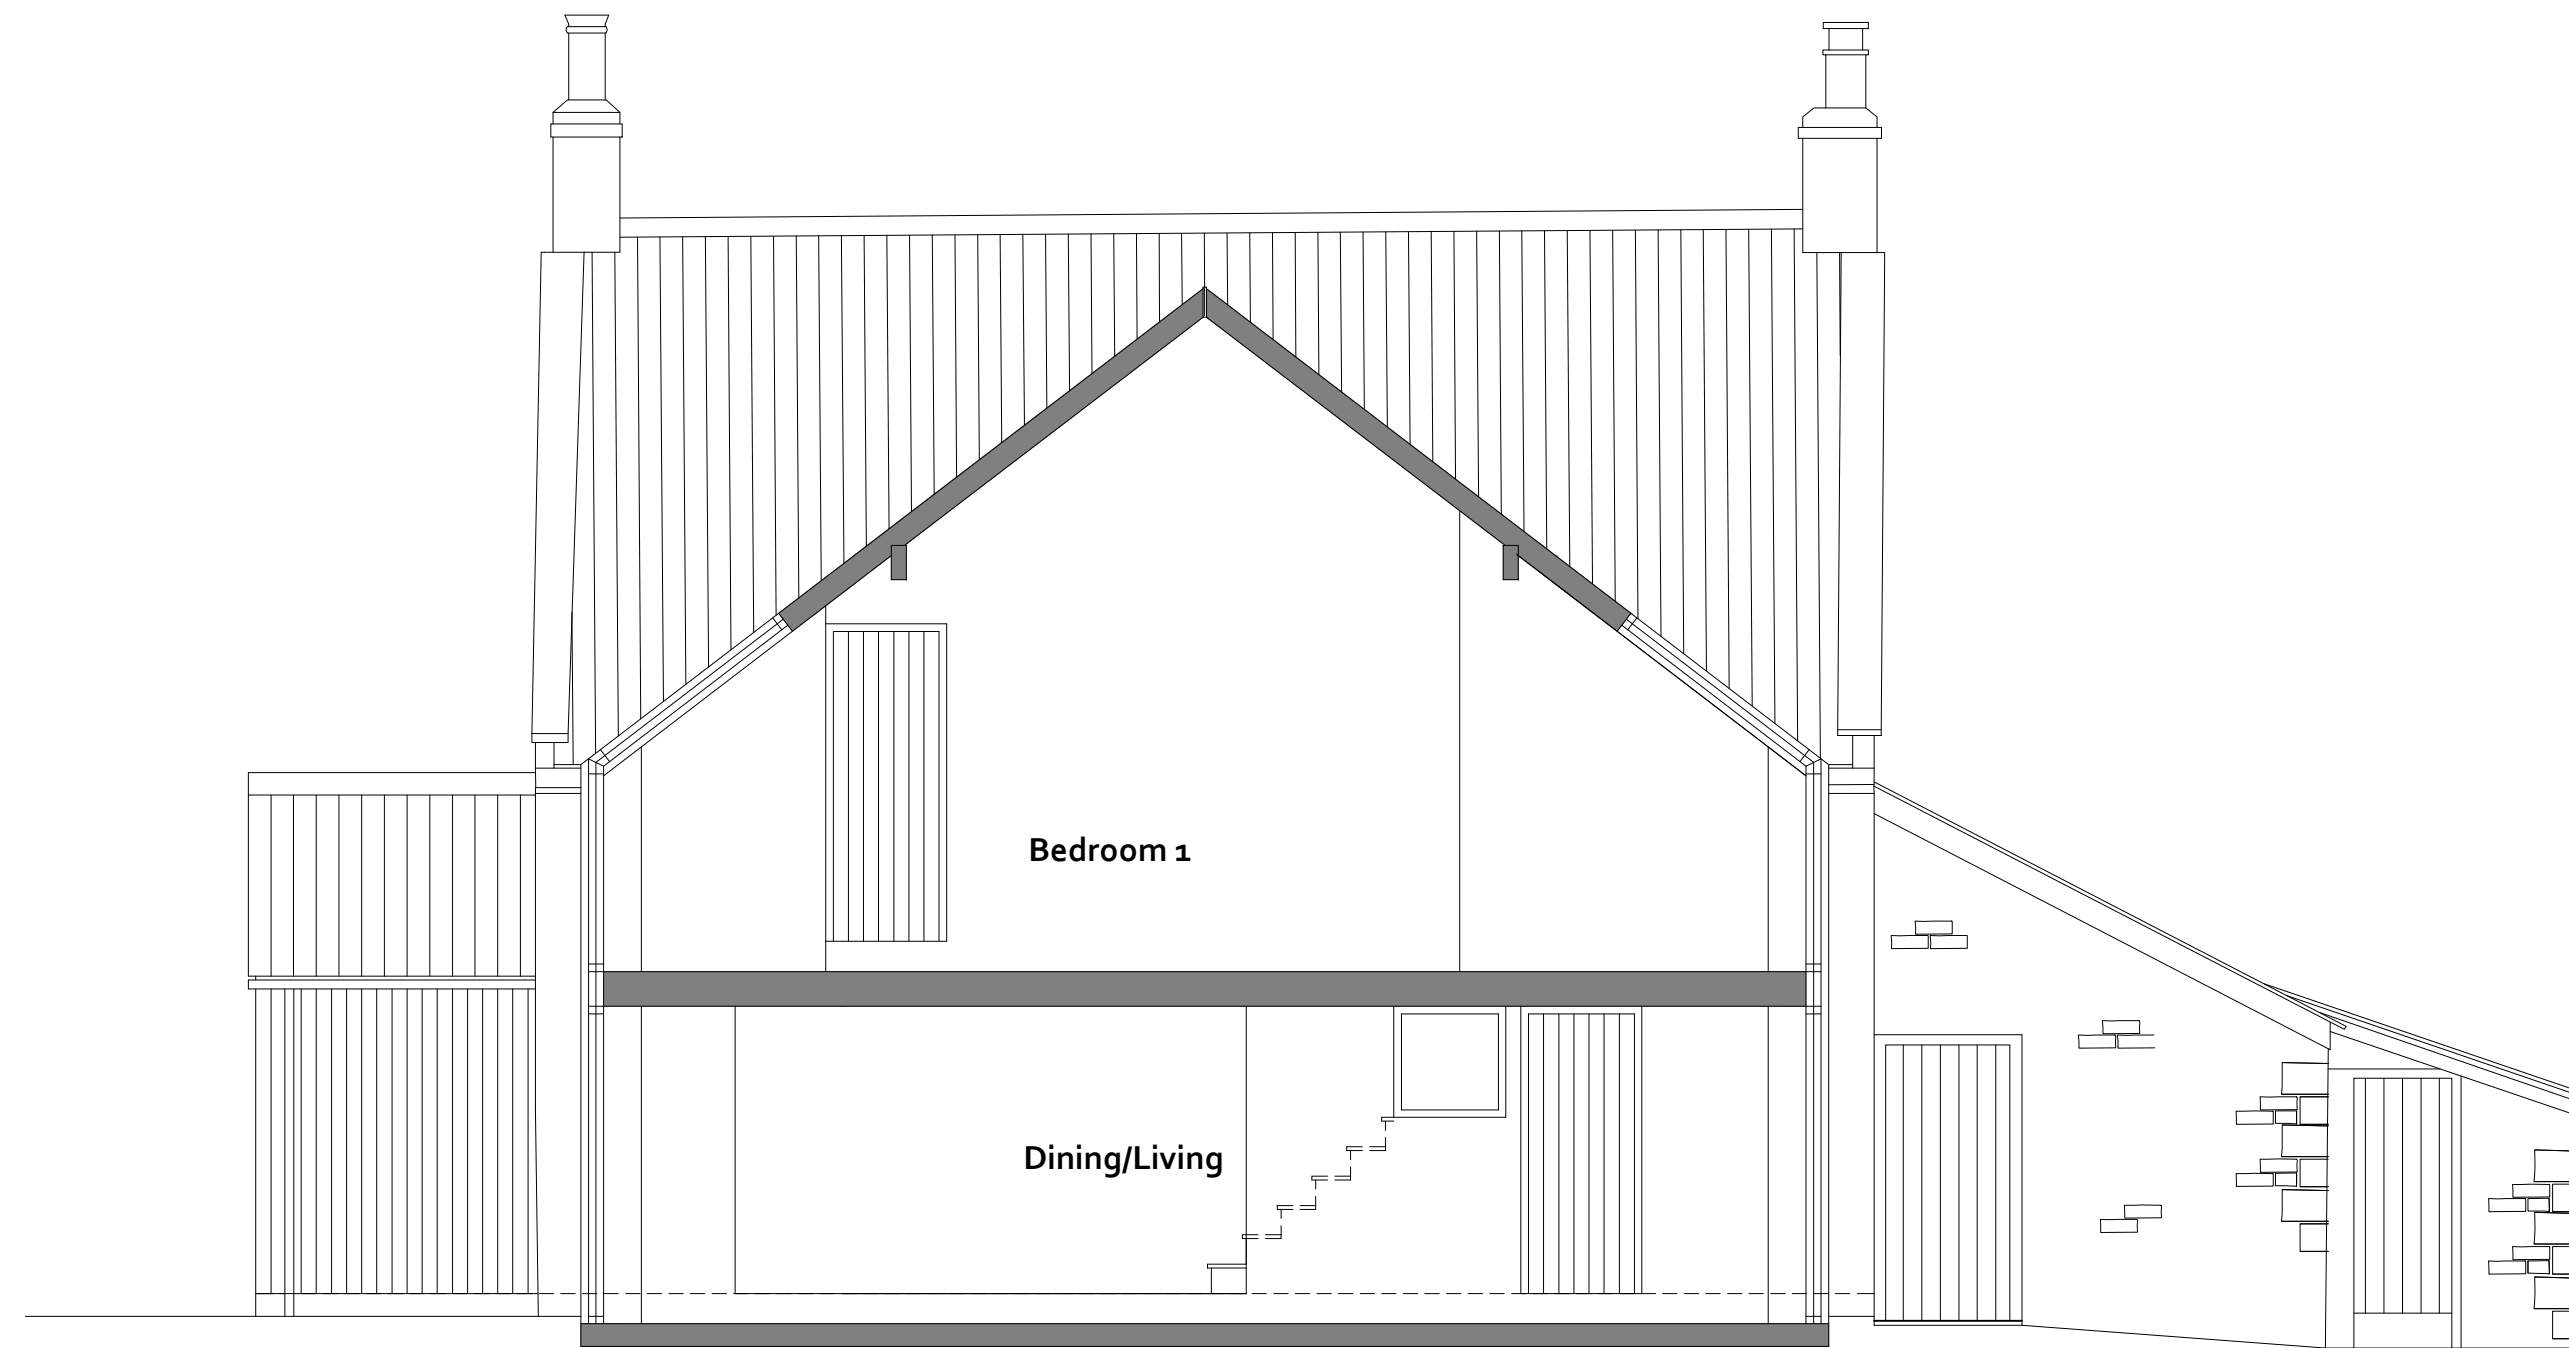

SECTION THROUGH EXTENSION LOOKING SOUTH

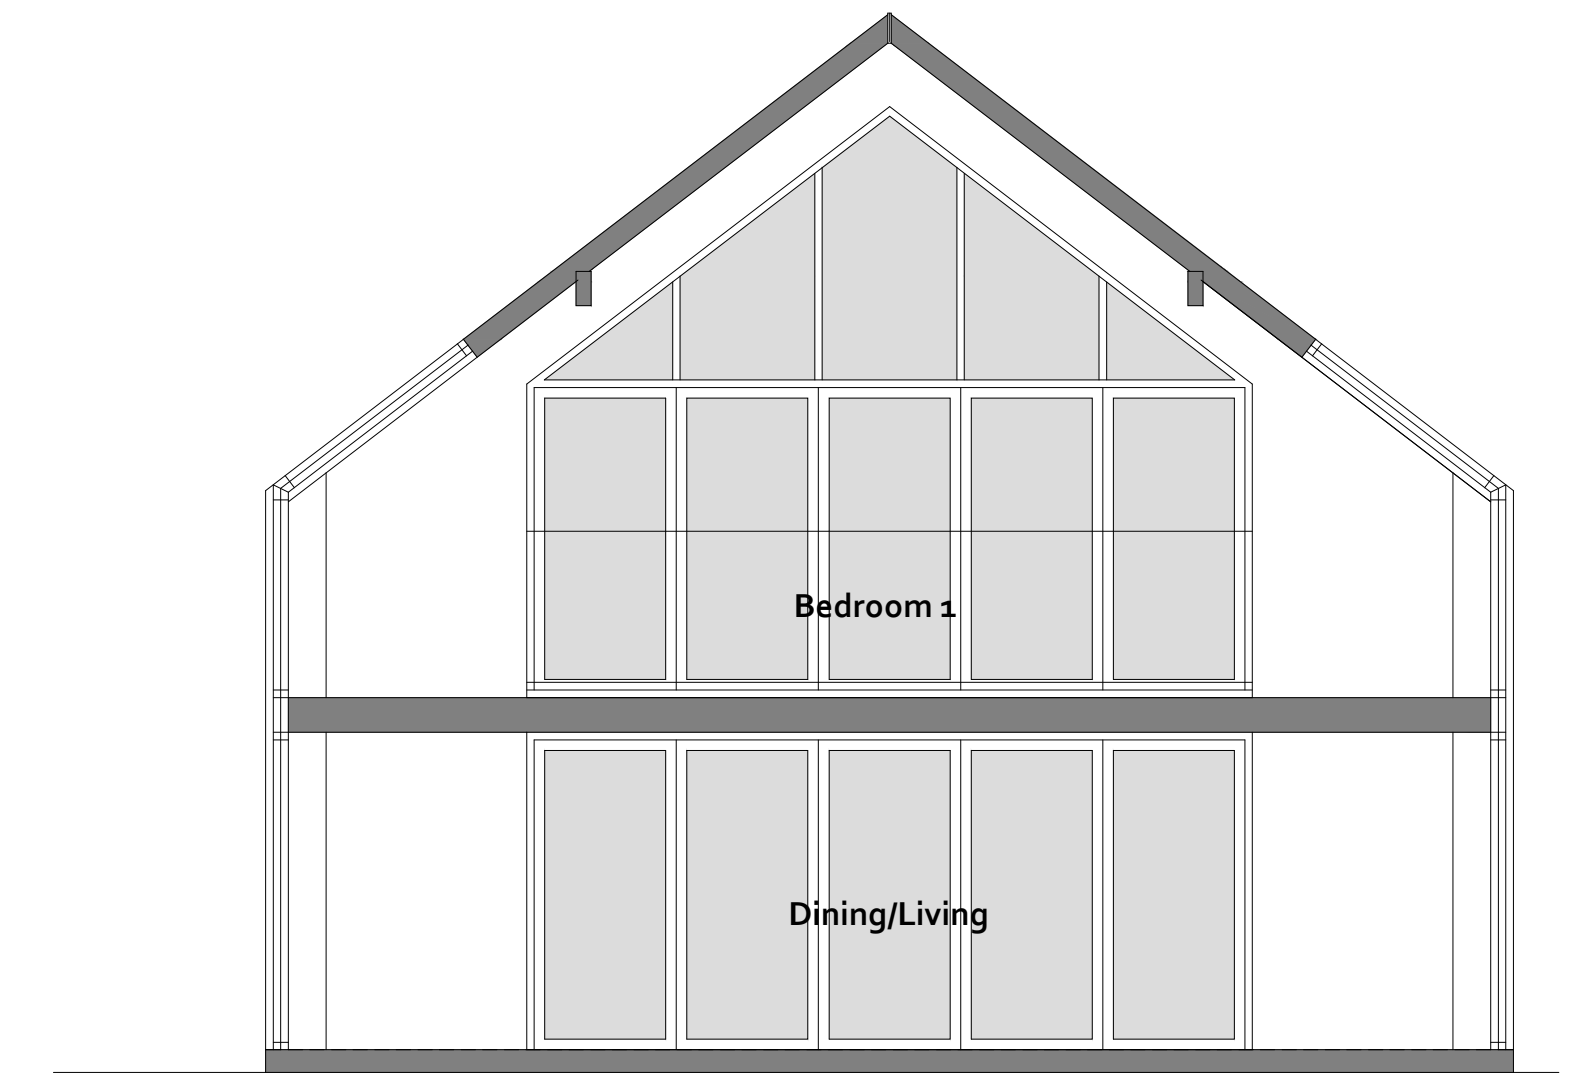

SECTION THROUGH EXTENSION LOOKING NORTH

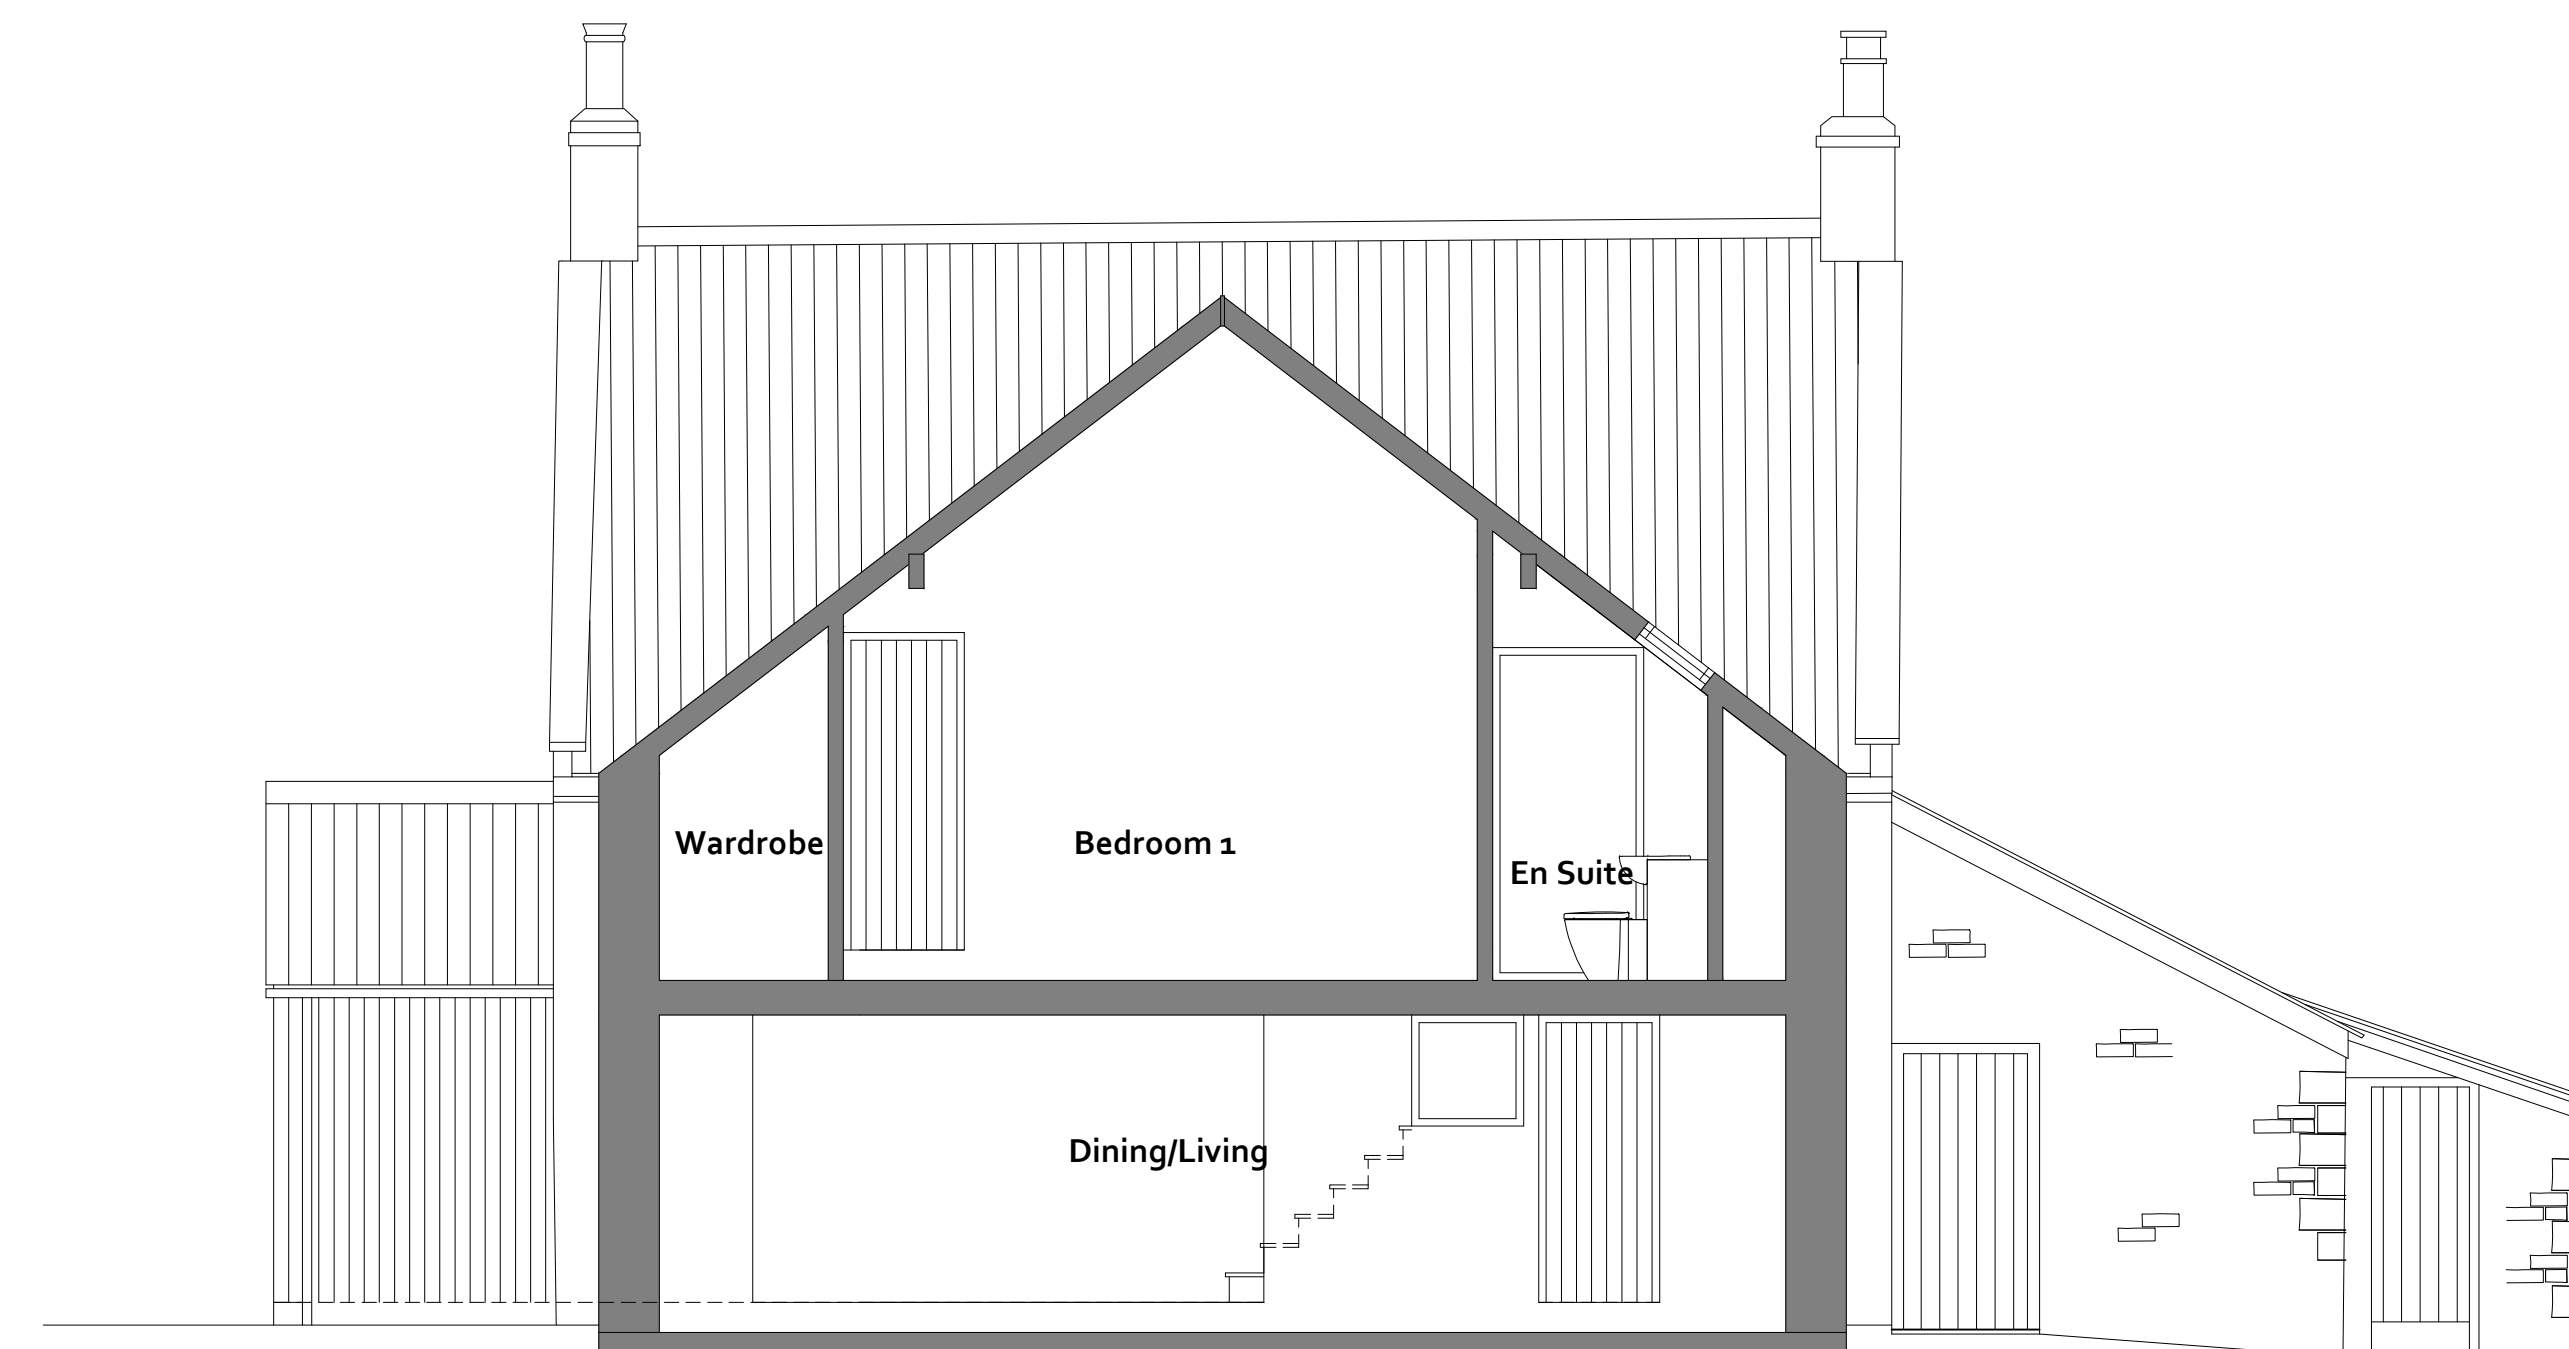


SECTION THROUGH EXTENSION LOOKING SOUTH


NYMNP
28/05/2019

REVISIONS		PROJECT	DWG NO
		HIGH LAITHES FARM, WHITBY	180902-15
		CLIENT	REVISION
		BOB BRAYSHAW	-
		DRAWING	SCALE
		PROPOSED HOUSE SECTIONS	1:50 @ A1
		STATUS	DATE
		PLANNING	2018.12.19

Do not scale from this drawing. All dimensions must be checked on site prior to the commencement of the Works. Drawings are to be read in conjunction with Specifications, specialist consultants' drawings etc. Any disparity between these documents is to be raised before commencement of the Works

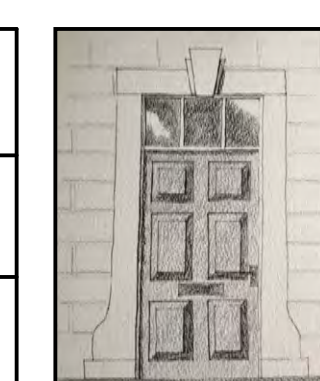


GRACEY
ARCHITECTURAL
DESIGN AND BUILDING SURVEYING
4 BRIDGE ST RICHMOND NORTH YORKSHIRE DL10 4RW

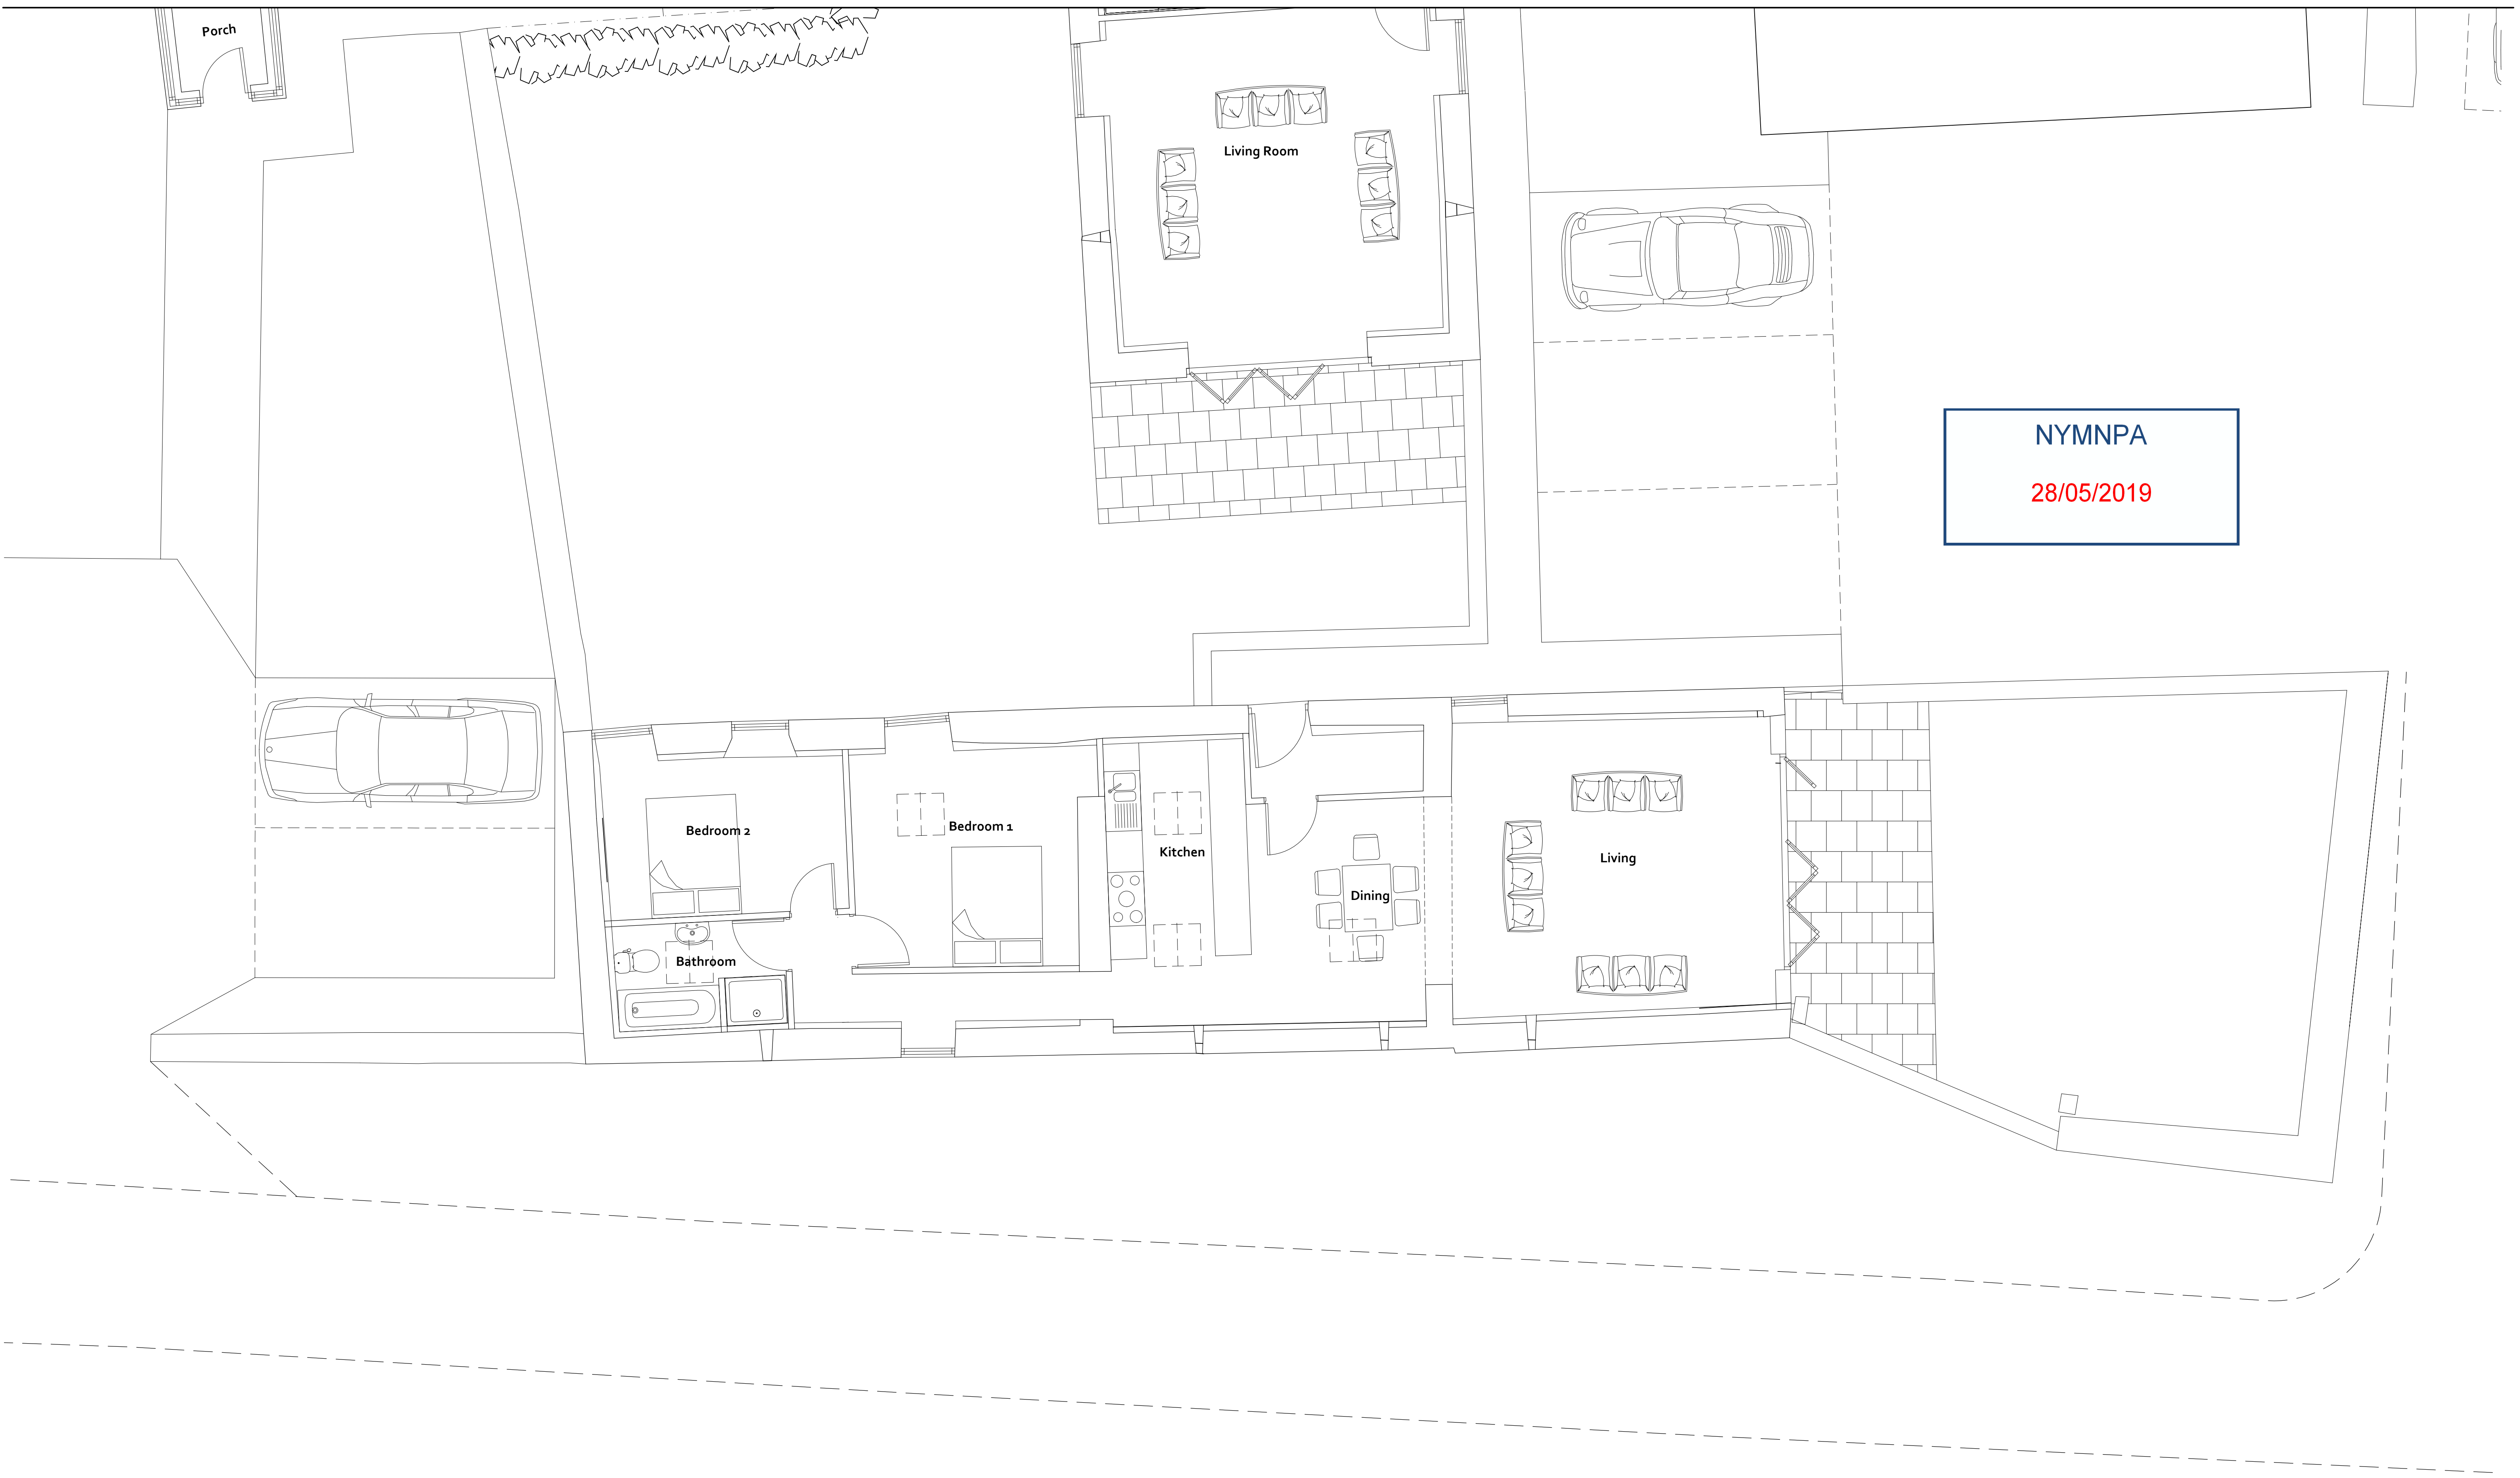

NYMNP
28/05/2019

REVISIONS		PROJECT	DWG NO
		HIGH LAITHES FARM, WHITBY	180902-10
		CLIENT	REVISION
		BOB BRAYSHAW	-
		DRAWING	SCALE
		SINGLE STOREY BARN PROPOSED PLAN	1:50 @ A1
		STATUS	DATE
		PLANNING	2019.03.08

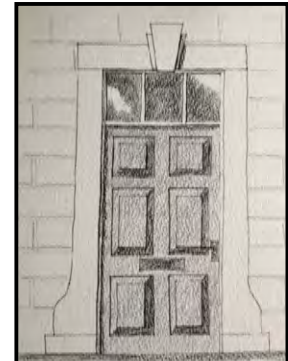

GRACEY
ARCHITECTURAL
DESIGN AND BUILDING SURVEYING


4 BRIDGE ST RICHMOND NORTH YORKSHIRE DL10 4RW

Do not scale from this drawing. All dimensions must be checked on site prior to the commencement of the Works. Drawings are to be read in conjunction with Specifications, specialist consultants' drawings etc. Any disparity between these documents is to be raised before commencement of the Works


Gracey Architectural Limited Director: Dan Gracey Company Registration Number: 10647509
Registered office: 14-15 Harelands Courtyard Offices, Moor Rd, Melsonby, Richmond, North Yorks DL10 5NY

NYMNP


28/05/2019

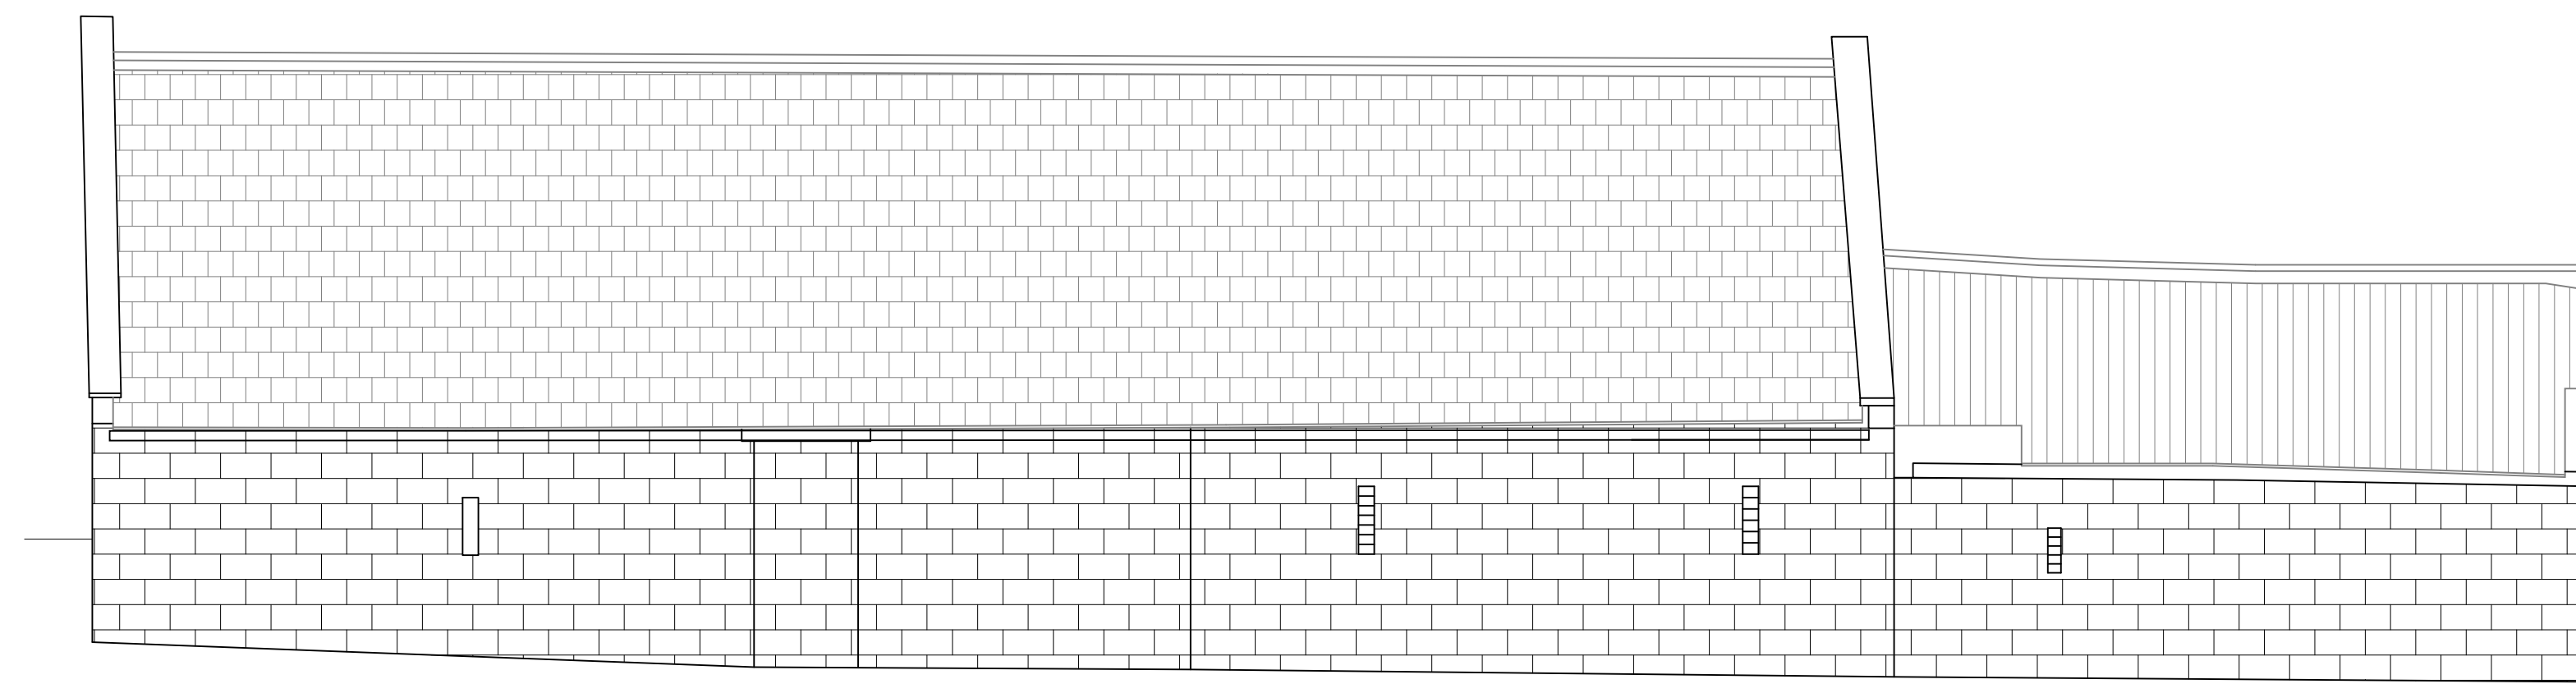


SOUTH

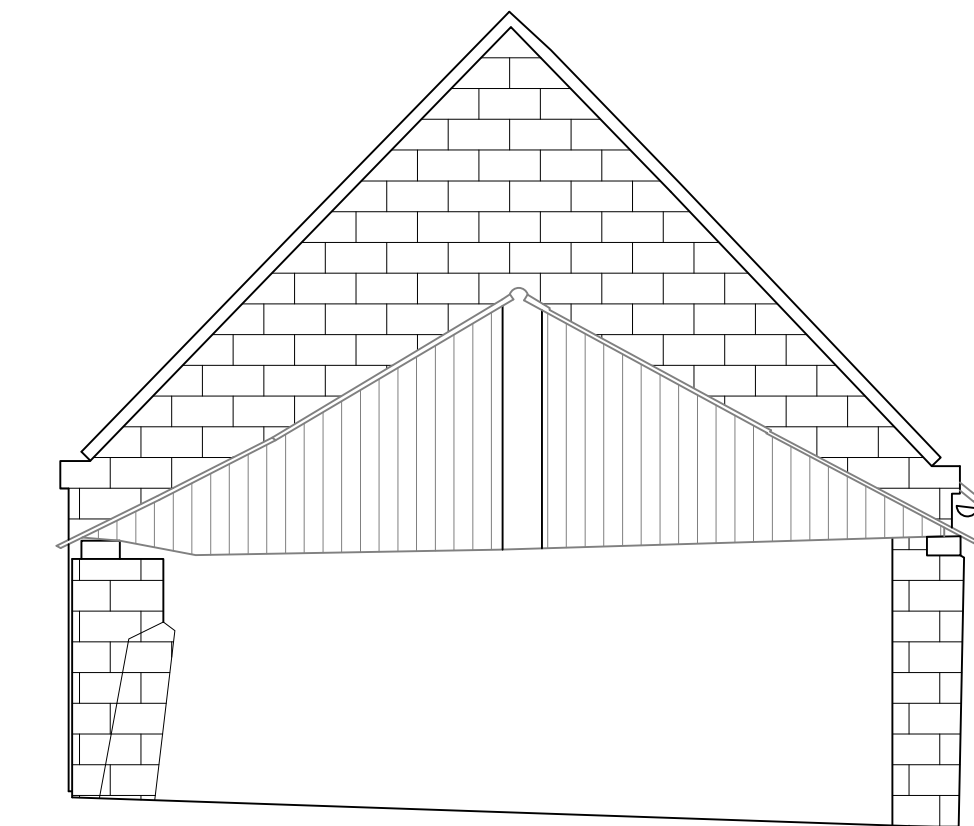

EAST

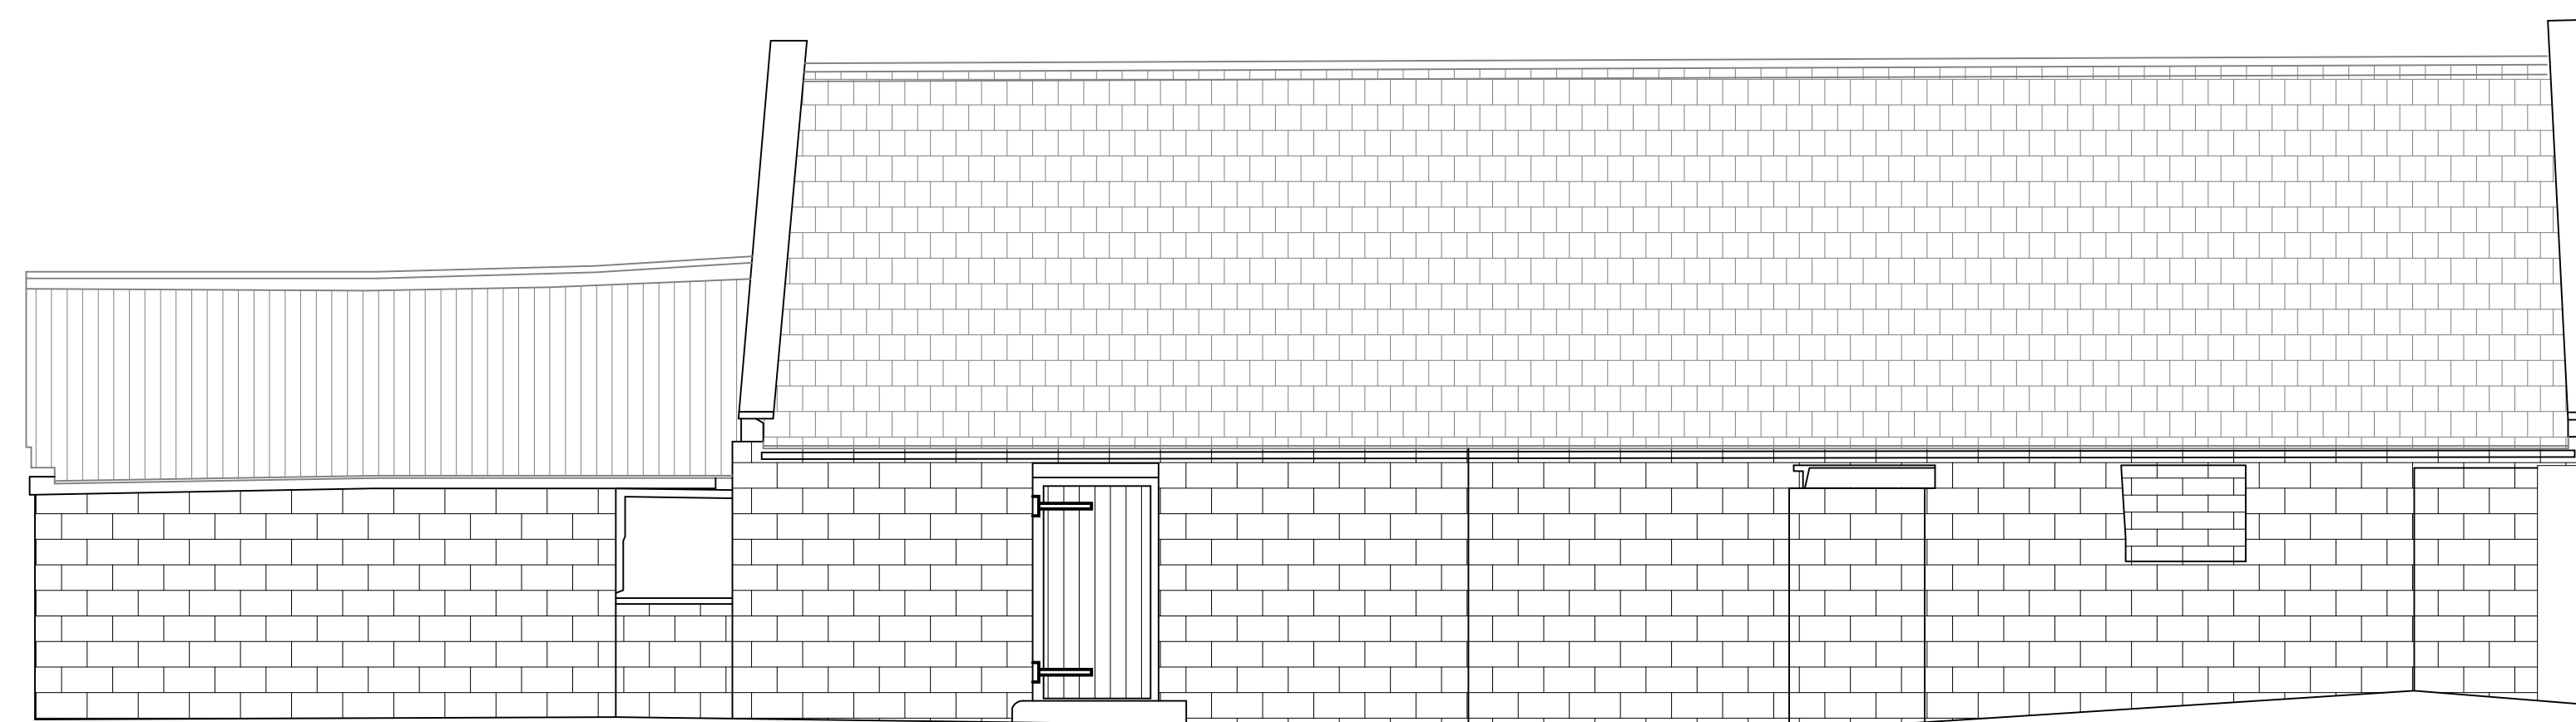


NORTH

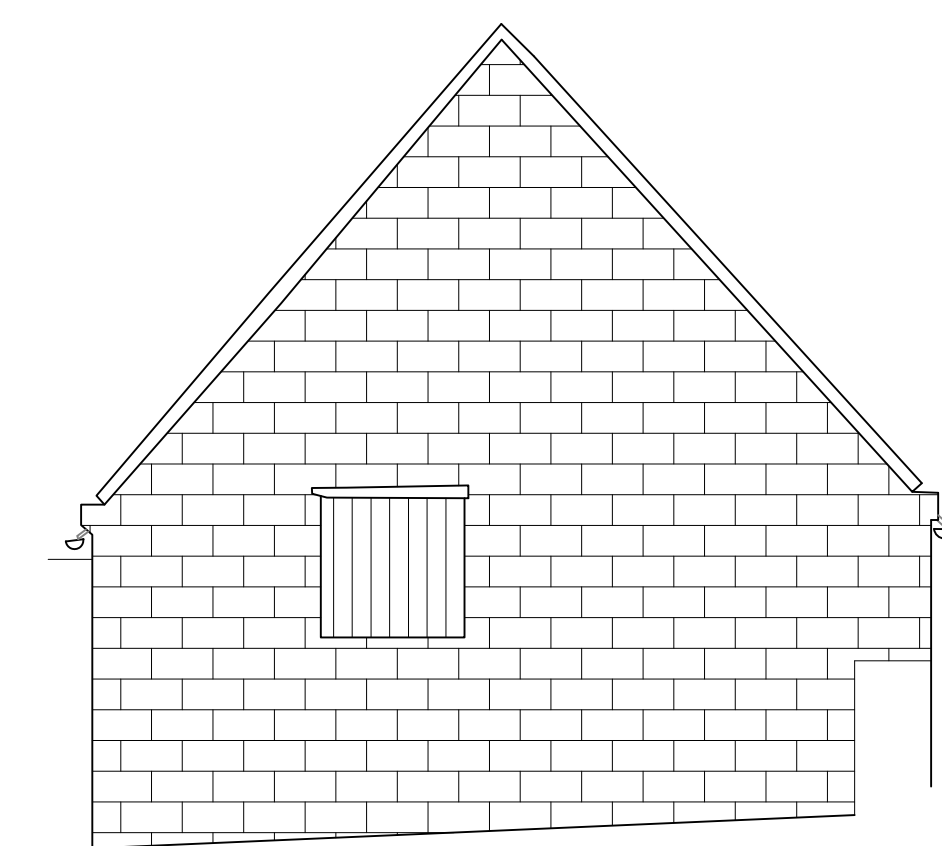

WEST

REVISIONS		PROJECT	DWG NO
		HIGH LAITHES FARM, WHITBY	180902-06
		CLIENT	REVISION
		BOB BRAYSHAW	-
		DRAWING	SCALE
		SINGLE STOREY BARN EXISTING ELEVATIONS	1:50 @ A1
		STATUS	DATE
		PLANNING	2019.03.08

Do not scale from this drawing. All dimensions must be checked on site prior to the commencement of the Works. Drawings are to be read in conjunction with Specifications, specialist consultant's drawings etc. Any disparity between these documents is to be raised before commencement of the Works

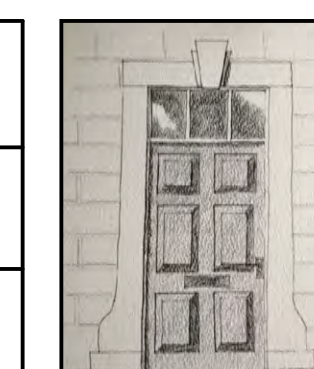


GRACEY
ARCHITECTURAL

DESIGN AND BUILDING SURVEYING


4 BRIDGE ST RICHMOND NORTH YORKSHIRE DL10 4RW

Gracey Architectural Limited Director: Dan Gracey Company Registration Number 10647509
Registered office: 14-15 Harelands Courtyard Offices, Moor Rd, Melsorby, Richmond, North Yorks DL10 5NY


NYMNPA
28/05/2019

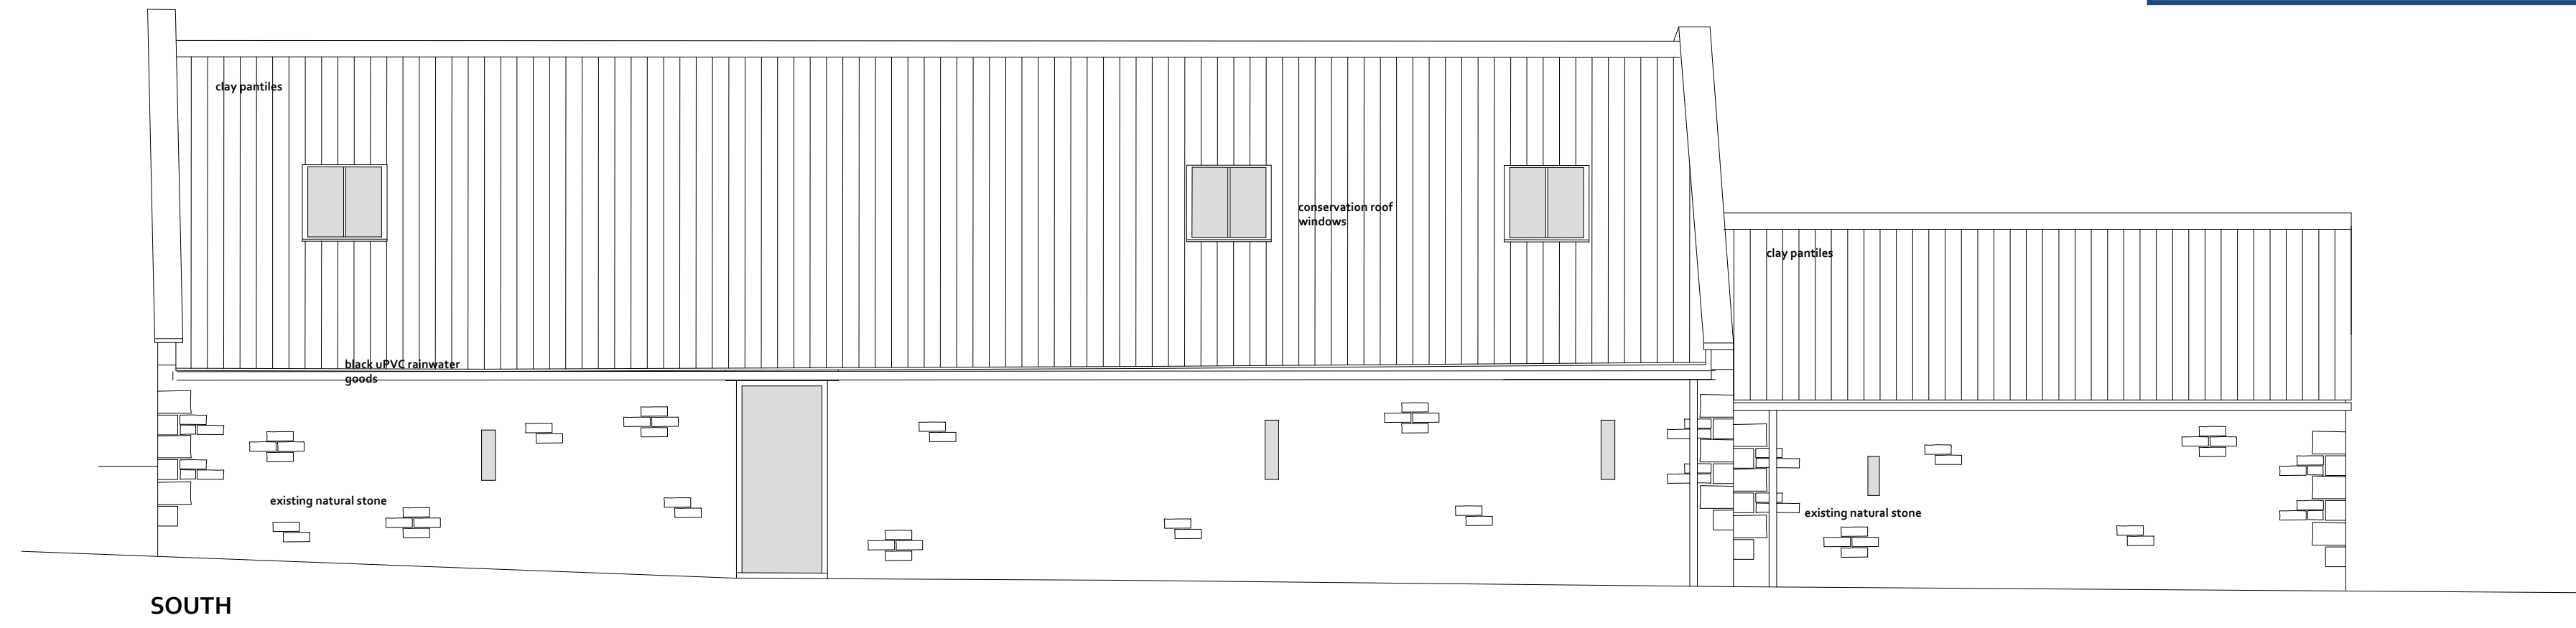


SOUTH

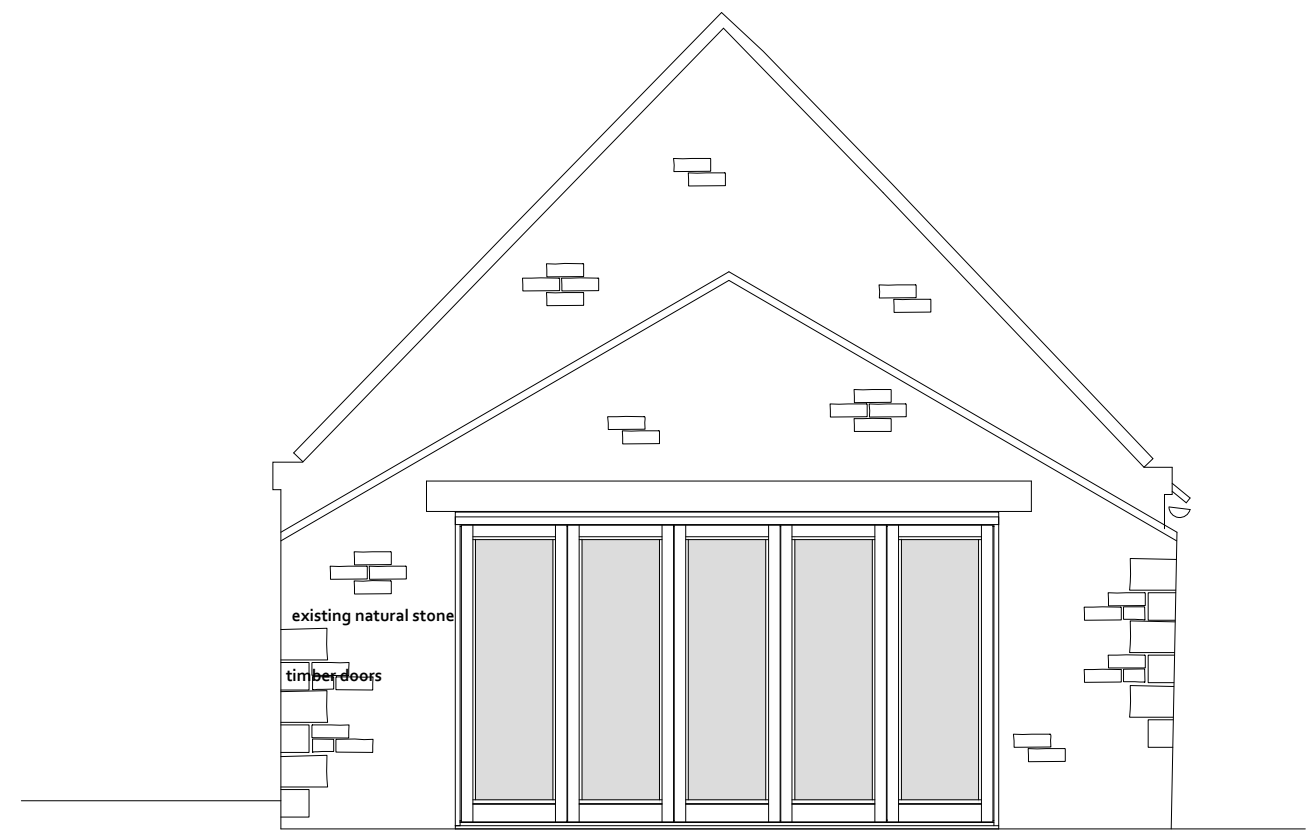

EAST

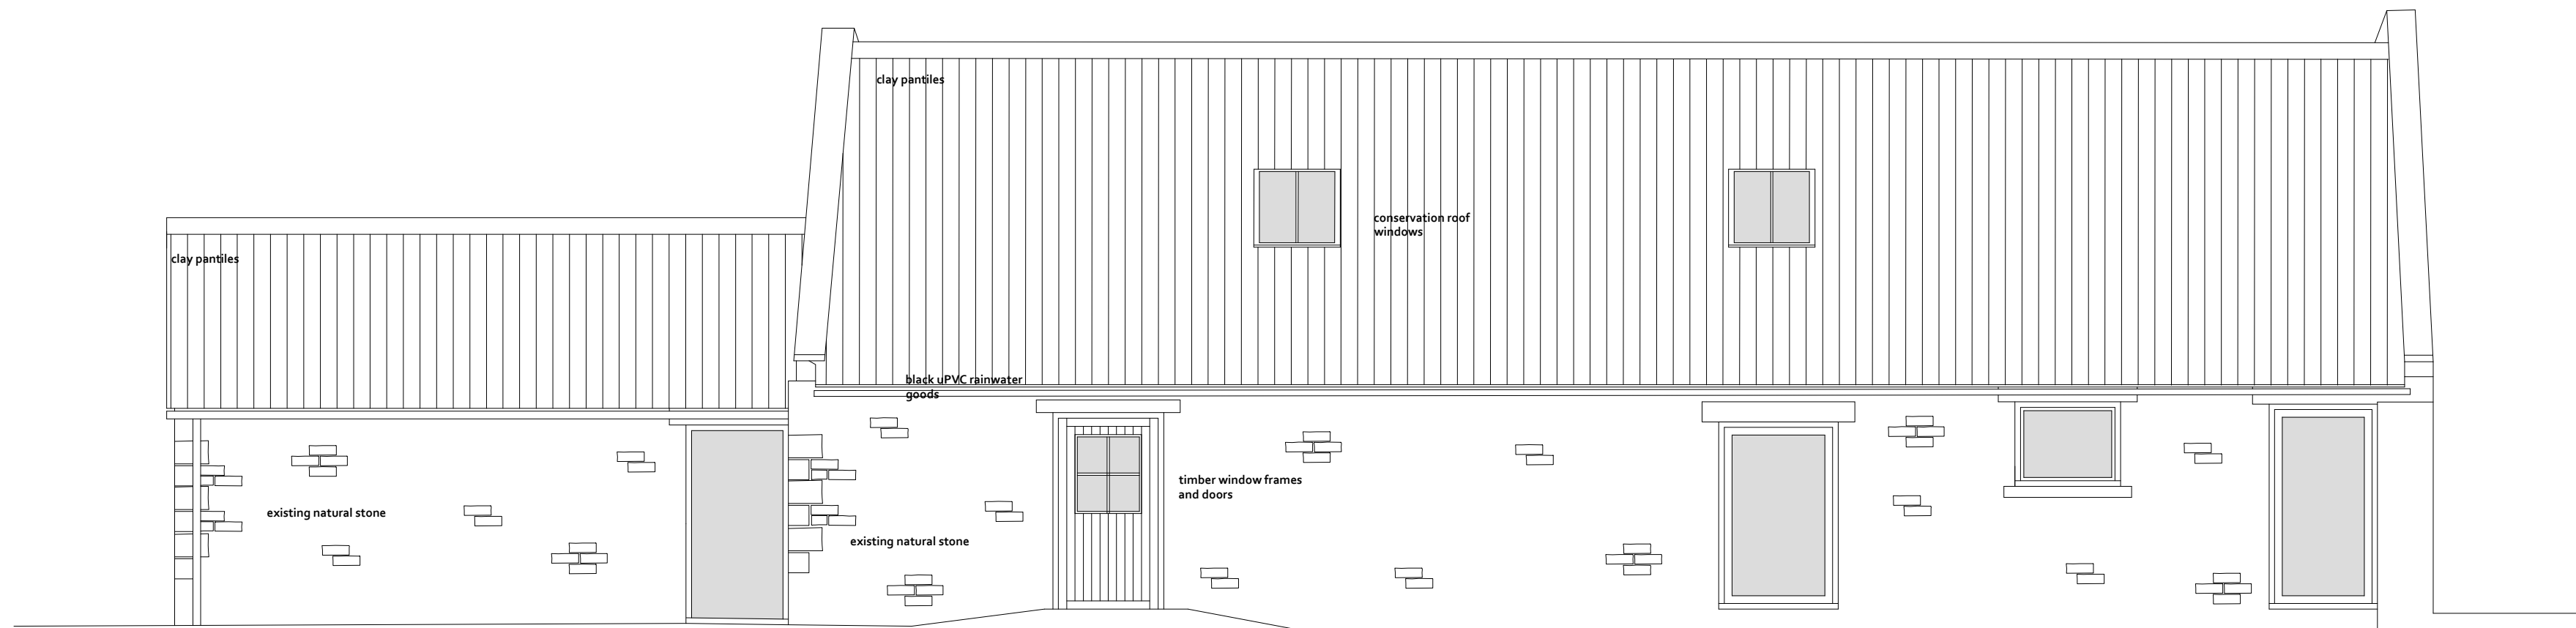


NORTH

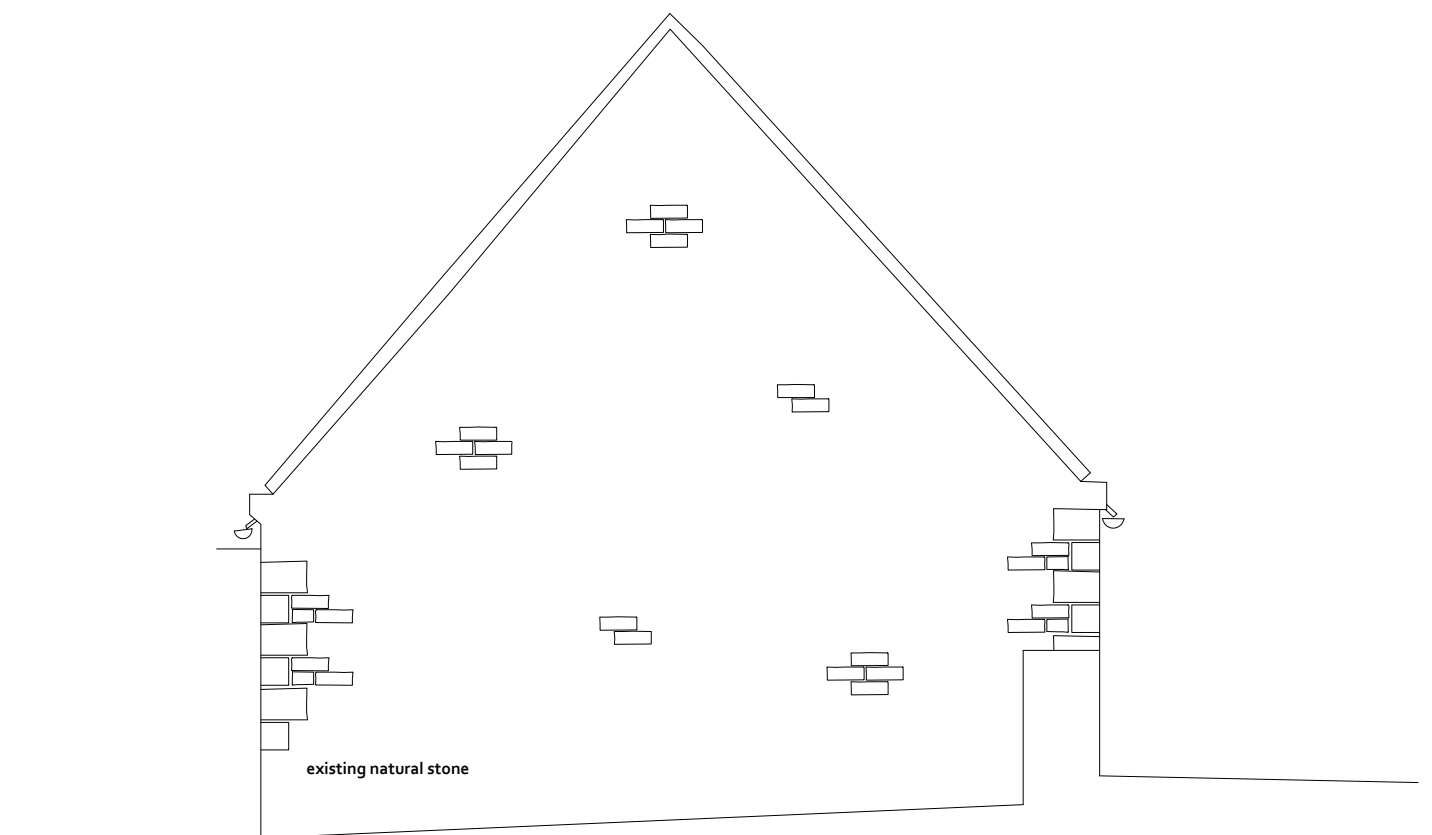

WEST

REVISIONS		PROJECT	DWG NO
		HIGH LAITHES FARM, WHITBY	180902-11
		CLIENT	REVISION
		BOB BRAYSHAW	-
		DRAWING	SCALE
		SINGLE STOREY BARN PROPOSED ELEVATIONS	1:50 @ A1
		STATUS	DATE
		PLANNING	2019.03.08

Do not scale from this drawing. All dimensions must be checked on site prior to the commencement of the Works. Drawings are to be read in conjunction with Specifications, specialist consultants' drawings etc. Any disparity between these documents is to be raised before commencement of the Works

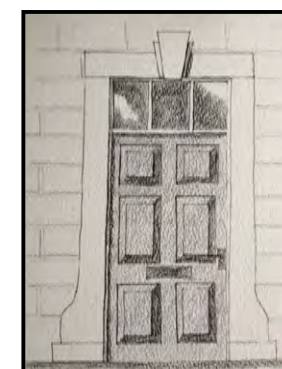


GRACEY
ARCHITECTURAL

DESIGN AND BUILDING SURVEYING


4 BRIDGE ST RICHMOND NORTH YORKSHIRE DL10 4RW

Gracey Architectural Limited Director: Dan Gracey Company Registration Number: 10647509
Registered office: 14-15 Harlands Courtyard Offices, Moor Rd, Melsorby, Richmond, North Yorks DL10 5NY

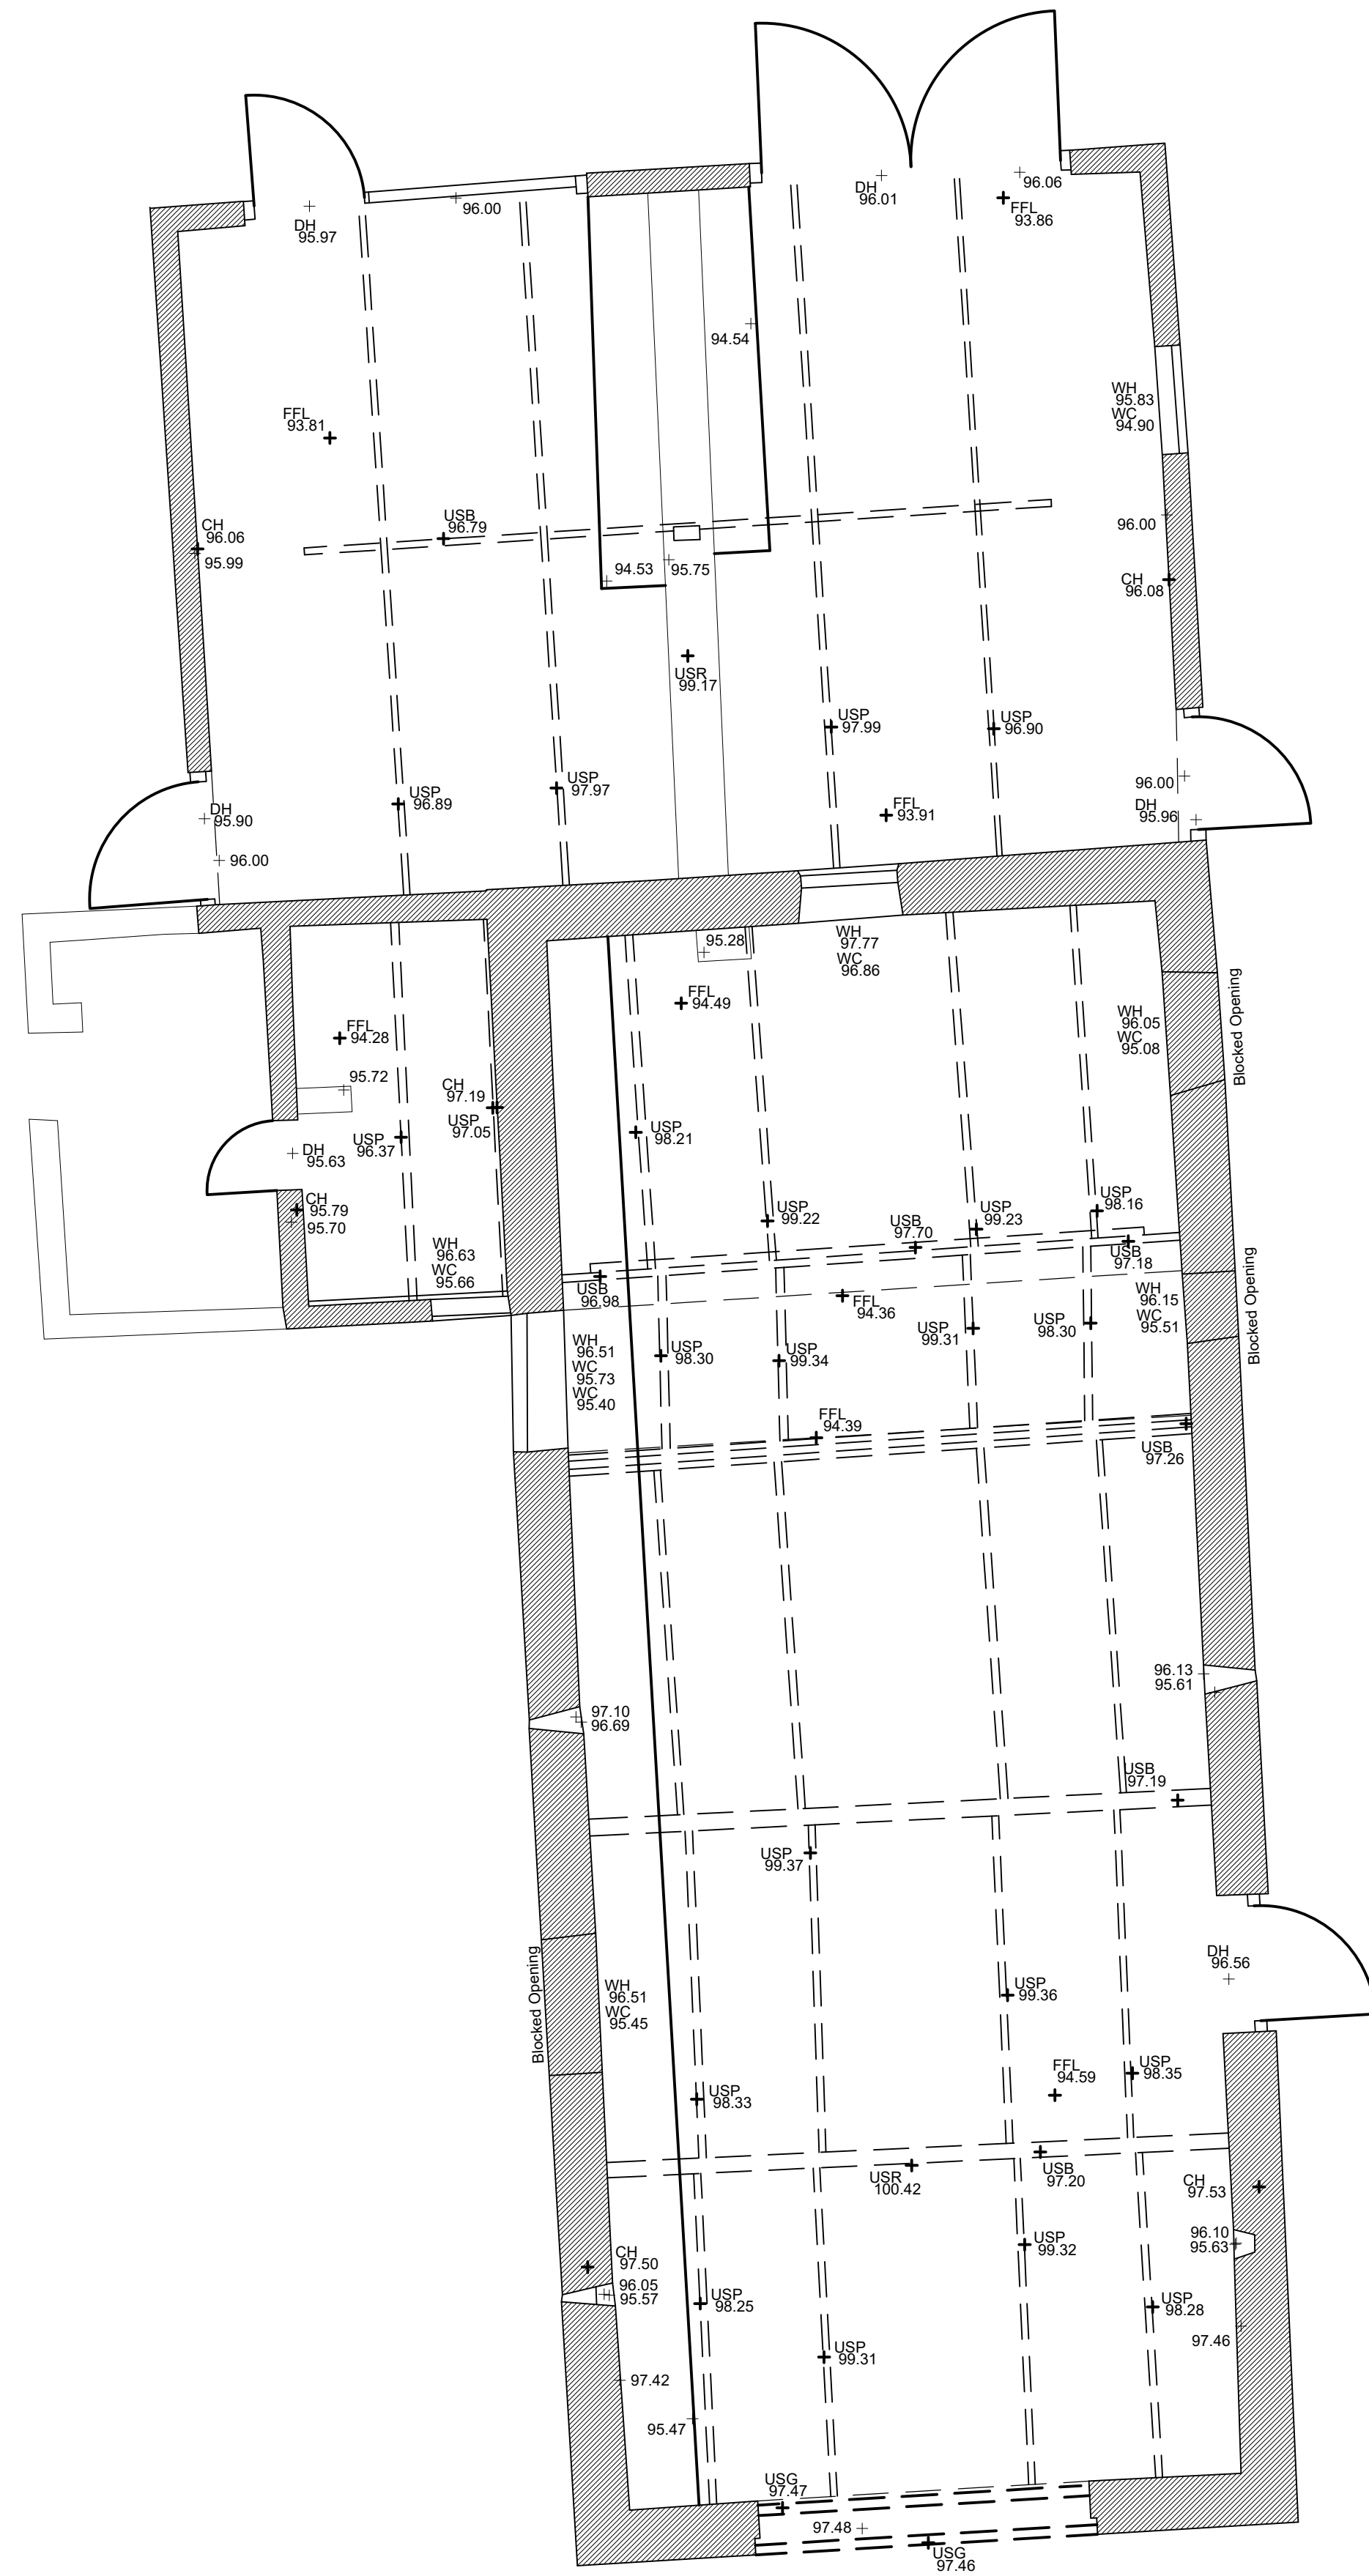

NYMNP
28/05/2019


REVISIONS		PROJECT	DWG NO
		HIGH LAITHES FARM, WHITBY	180902-07
		CLIENT	REVISION
		BOB BRAYSHAW	-
		DRAWING	SCALE
		TWO STOREY BARN EXISTING PLAN	1:50 @ A1
		STATUS	DATE
		PLANNING	2019.03.08

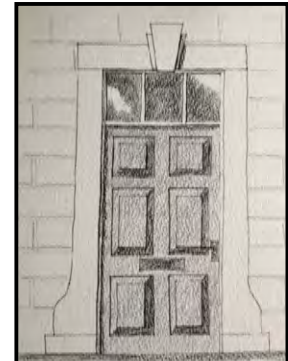


GRACEY
ARCHITECTURAL
DESIGN AND BUILDING SURVEYING

4 BRIDGE ST RICHMOND NORTH YORKSHIRE DL10 4RW

Do not scale from this drawing. All dimensions must be checked on site prior to the commencement of the Works. Drawings are to be read in conjunction with Specifications, specialist consultants' drawings etc. Any disparity between these documents is to be raised before commencement of the Works

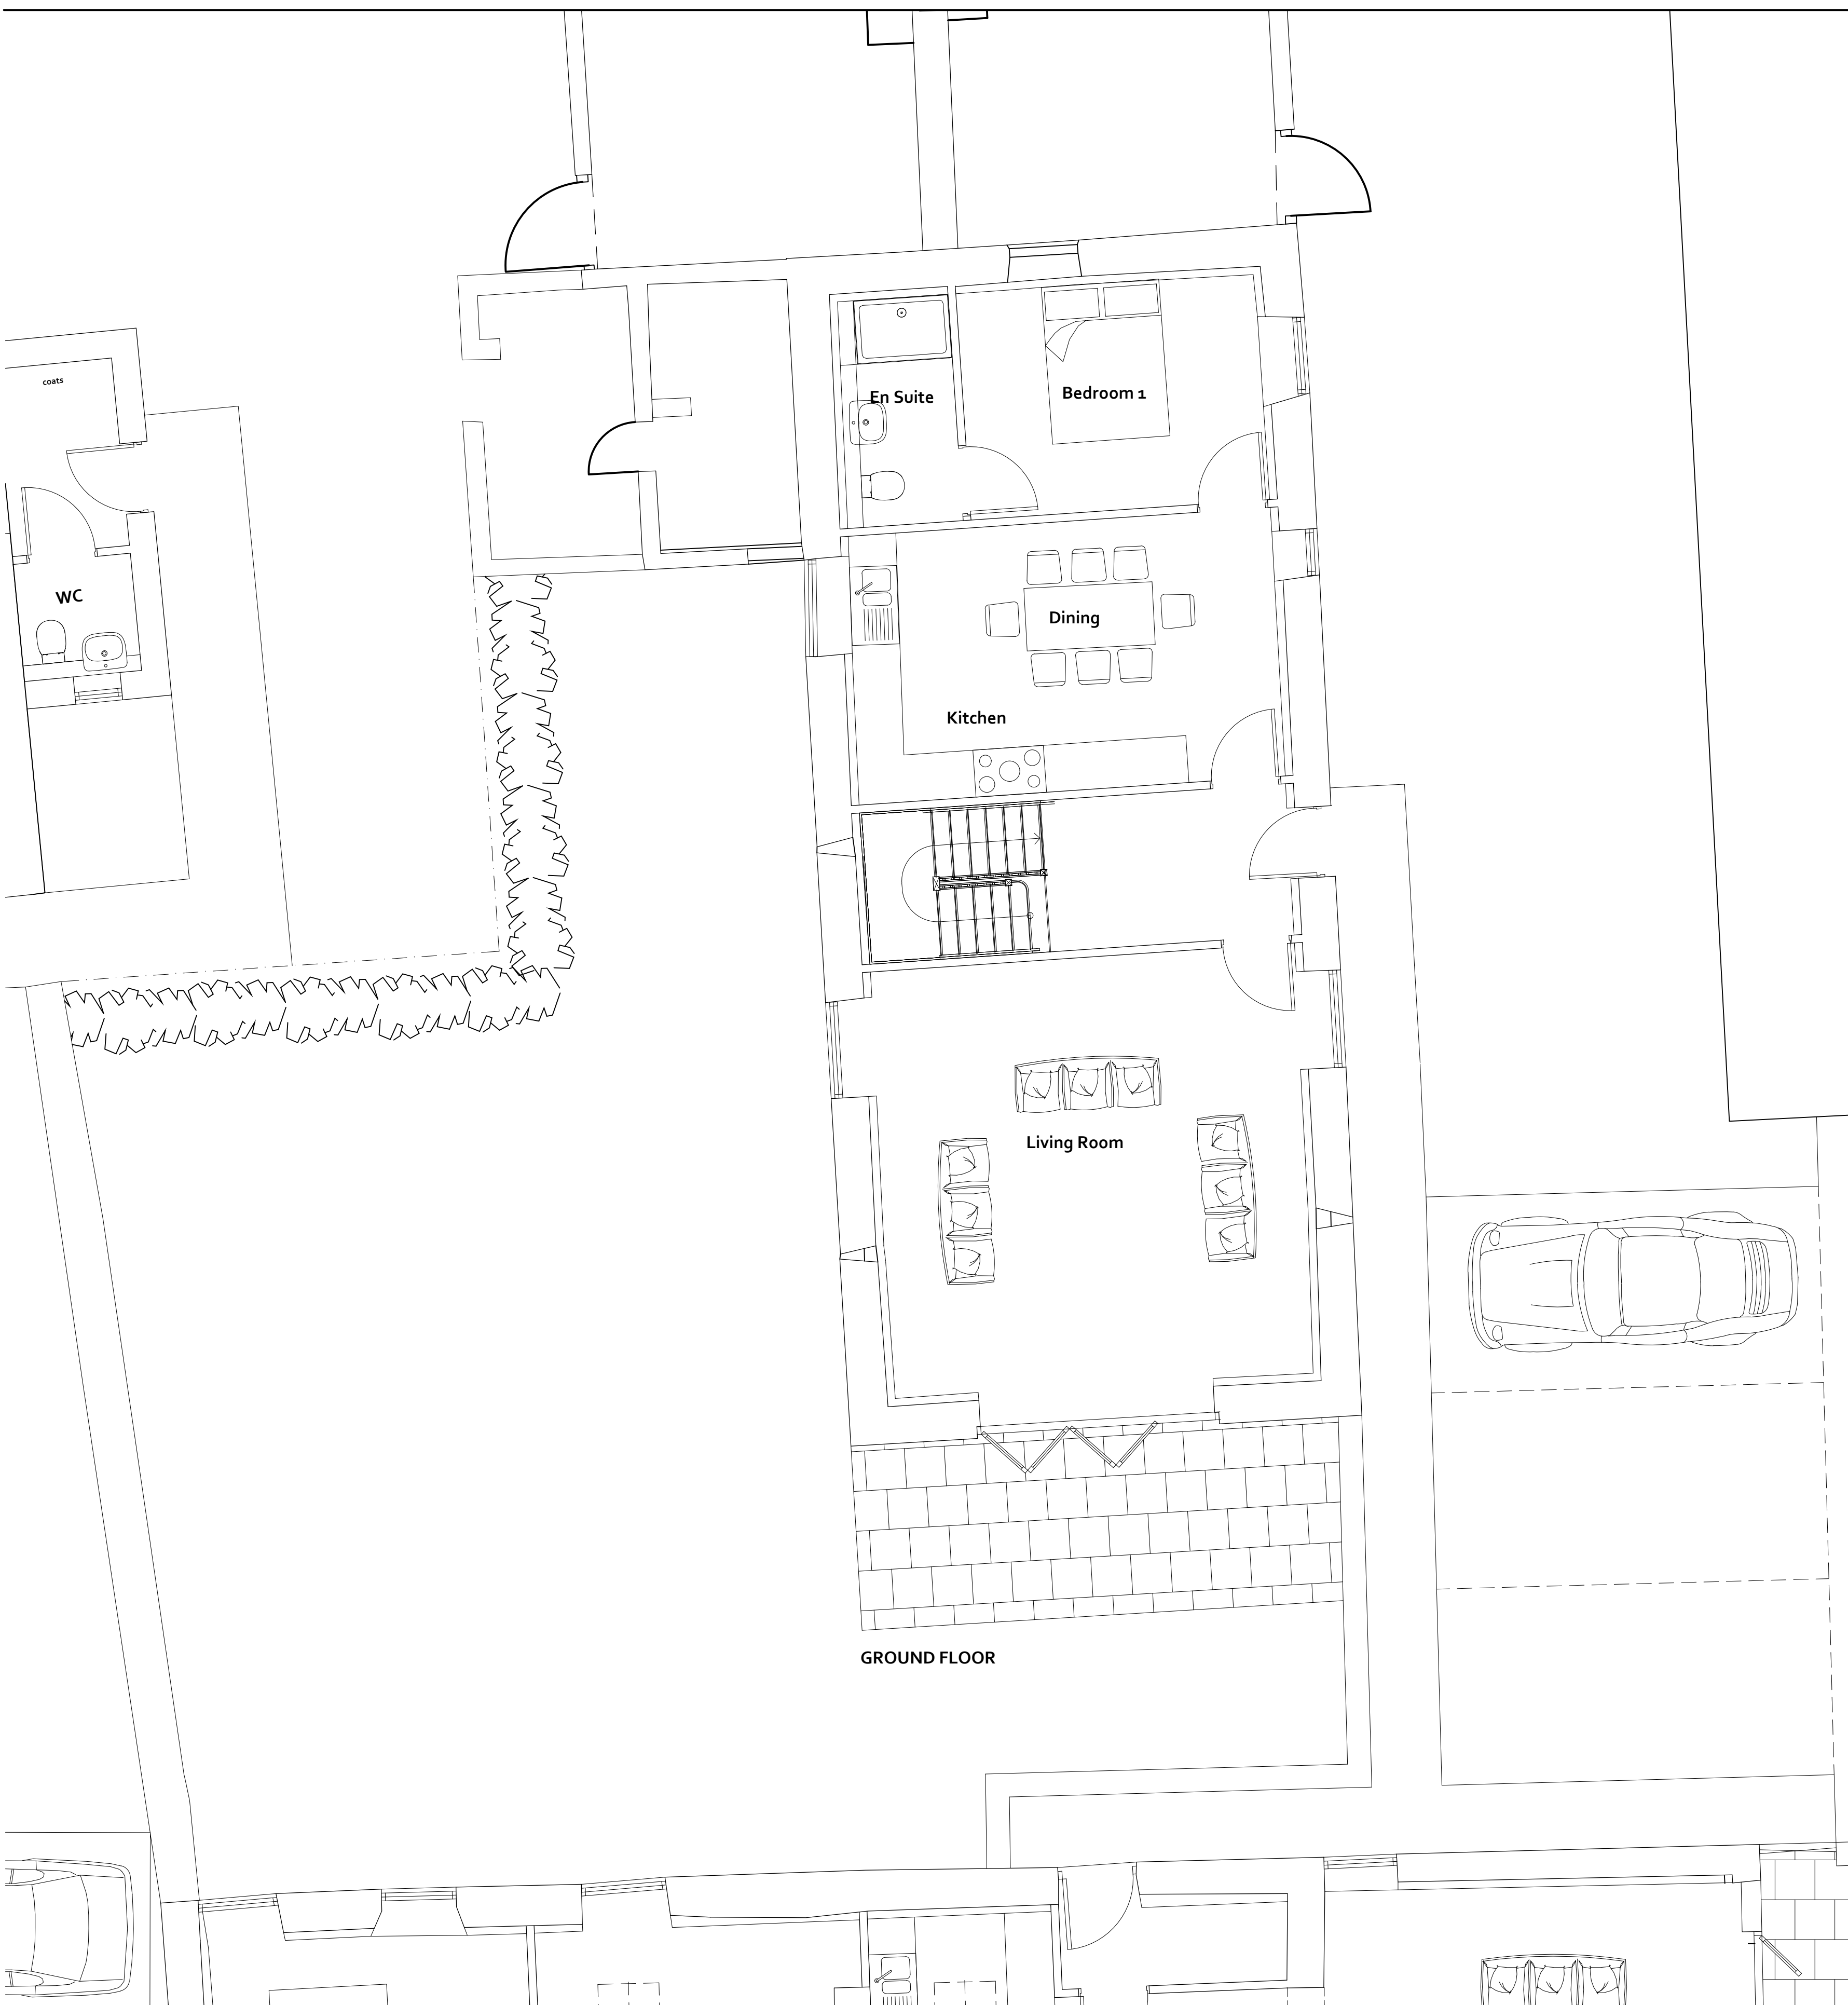

GROUND FLOOR

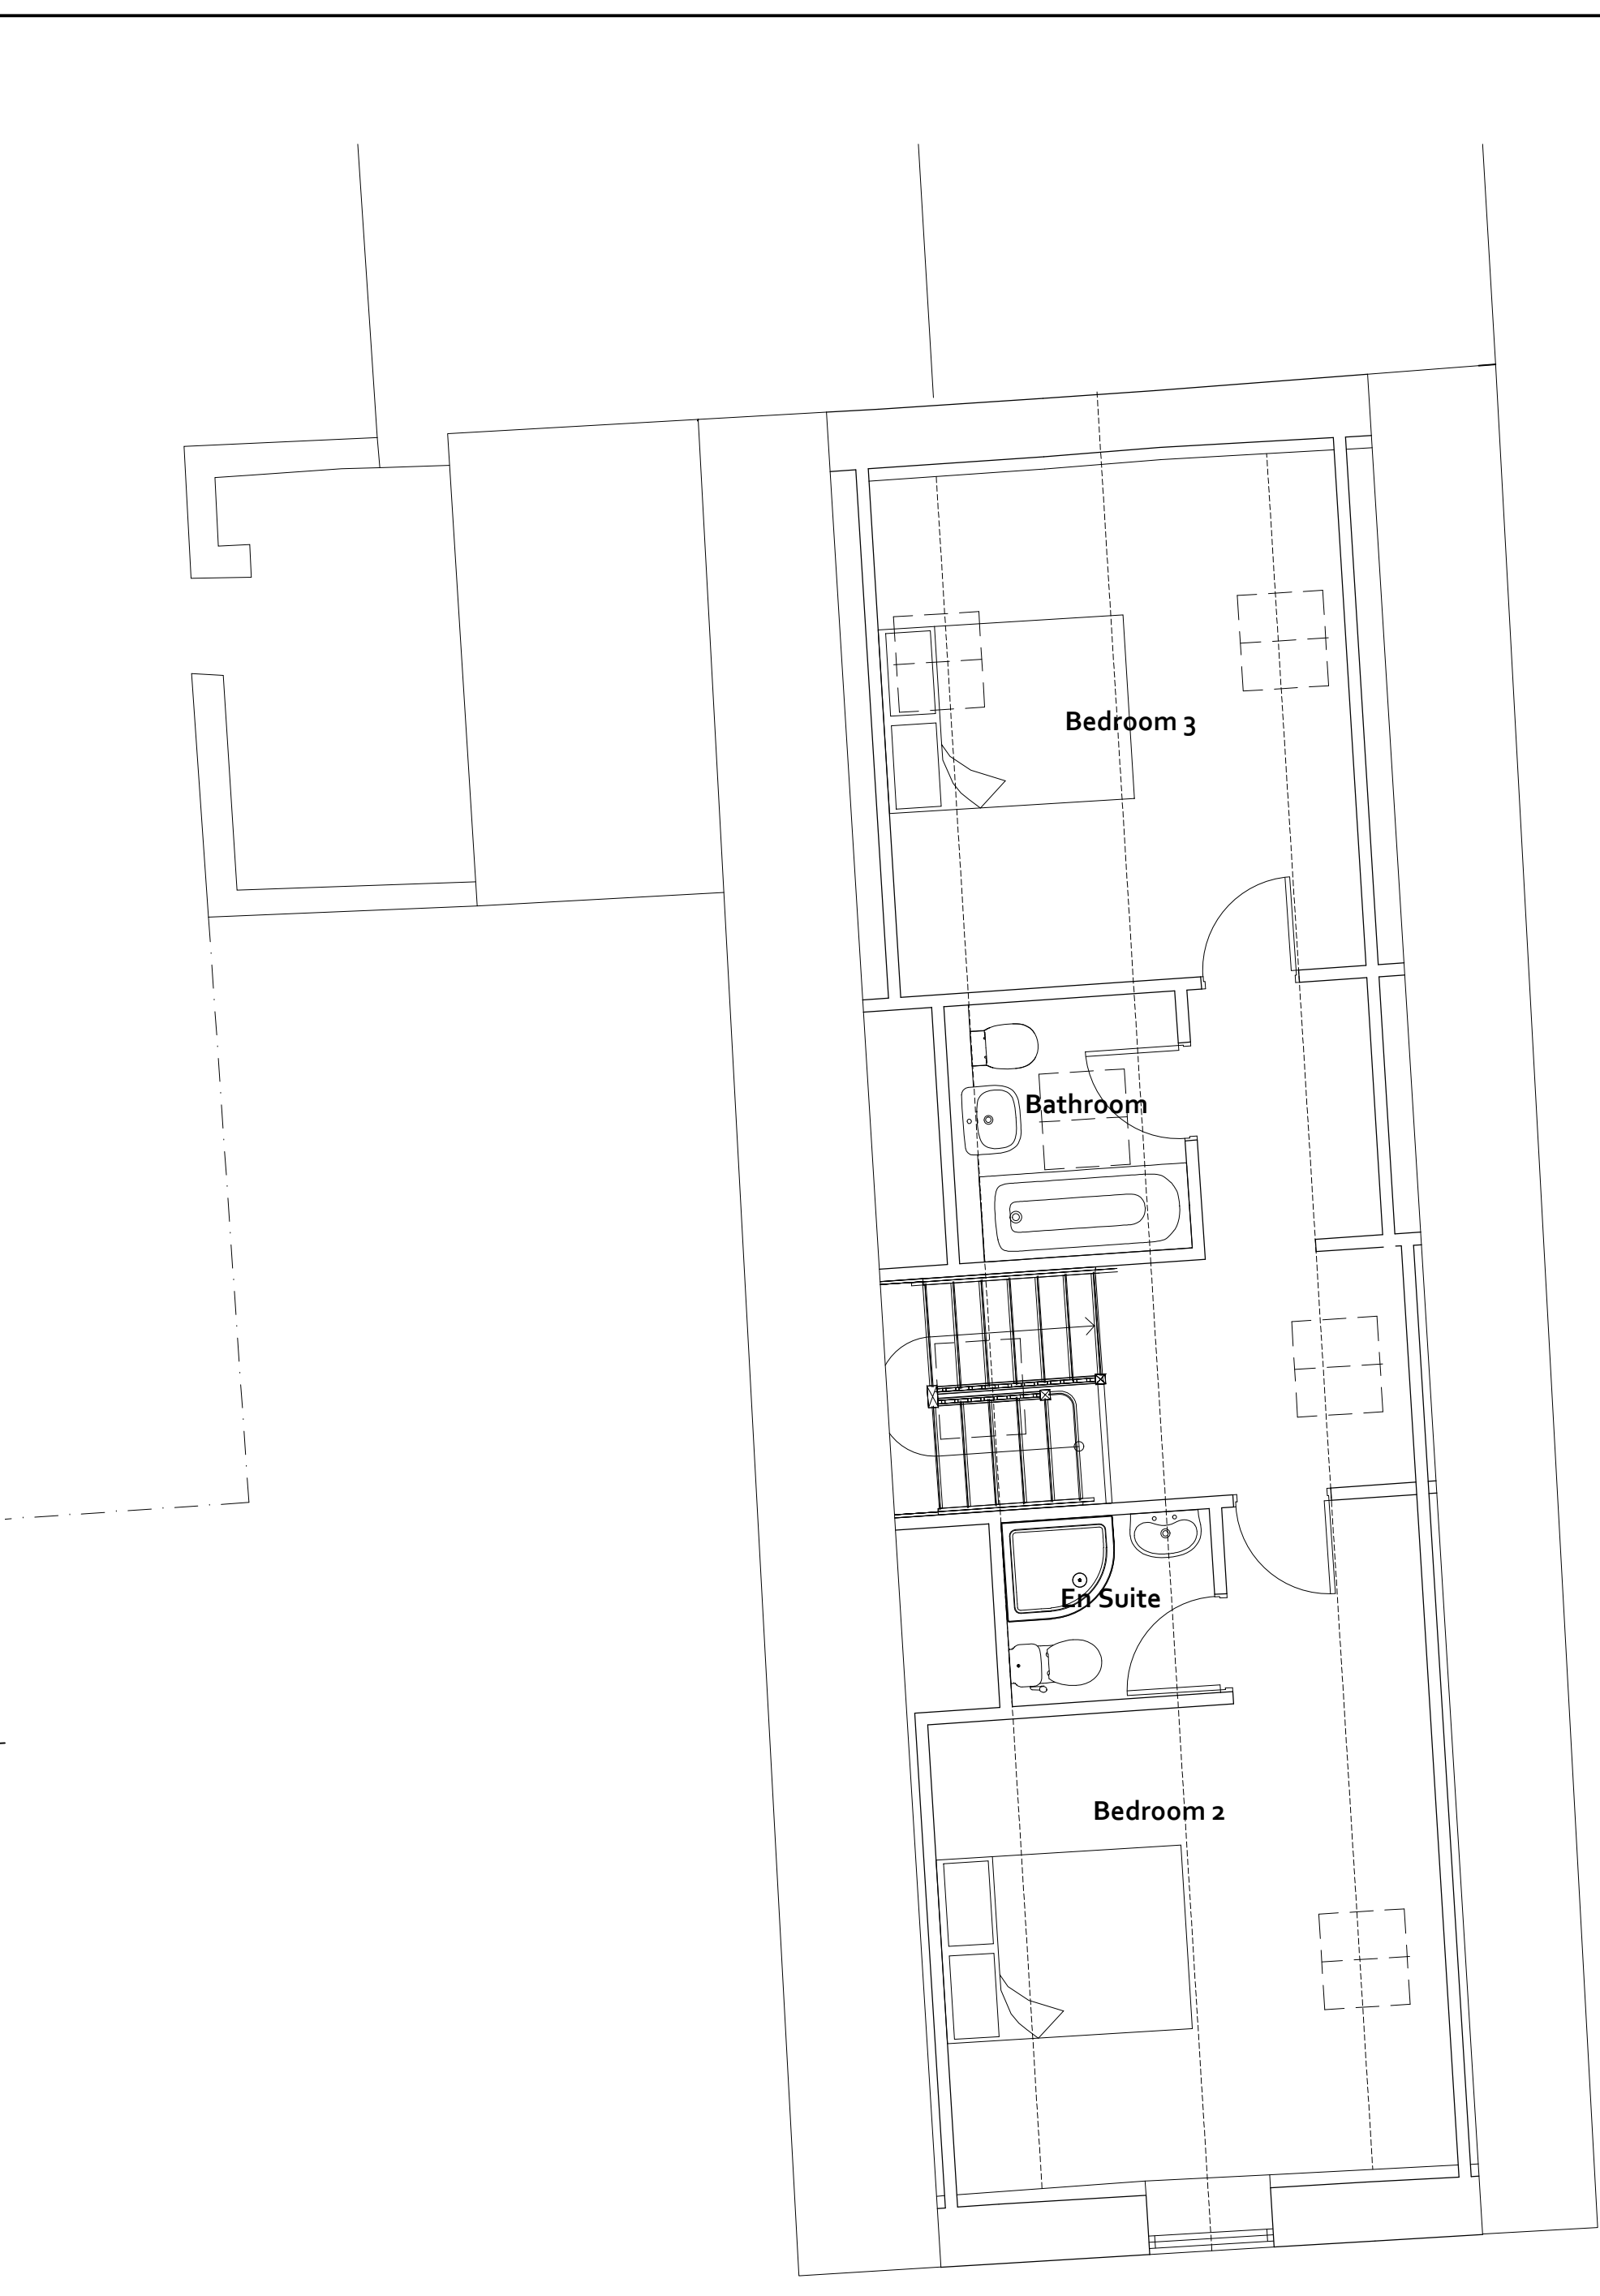


FIRST FLOOR

NYMNP
28/05/2019

REVISIONS		PROJECT	DWG NO
		HIGH LAITHES FARM, WHITBY	180902-12
		CLIENT	REVISION
		BOB BRAYSHAW	-
		DRAWING	SCALE
		TWO STOREY BARN PROPOSED PLANS	1:50 @ A1
		STATUS	DATE
		PLANNING	2019.03.08


Do not scale from this drawing. All dimensions must be checked on site prior to the commencement of the Works. Drawings are to be read in conjunction with Specifications, specialist consultants' drawings etc. Any disparity between these documents is to be raised before commencement of the Works

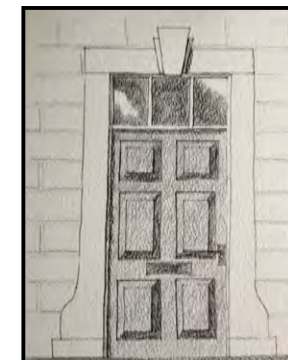


GRACEY
ARCHITECTURAL
DESIGN AND BUILDING SURVEYING

4 BRIDGE ST RICHMOND NORTH YORKSHIRE DL10 4RW

Gracey Architectural Limited Director: Dan Gracey Company Registration Number 10647509 Registered office: 14-15 Harlands Courtyard Offices, Moor Rd, Meltonby, Richmond, North Yorks DL10 5NY

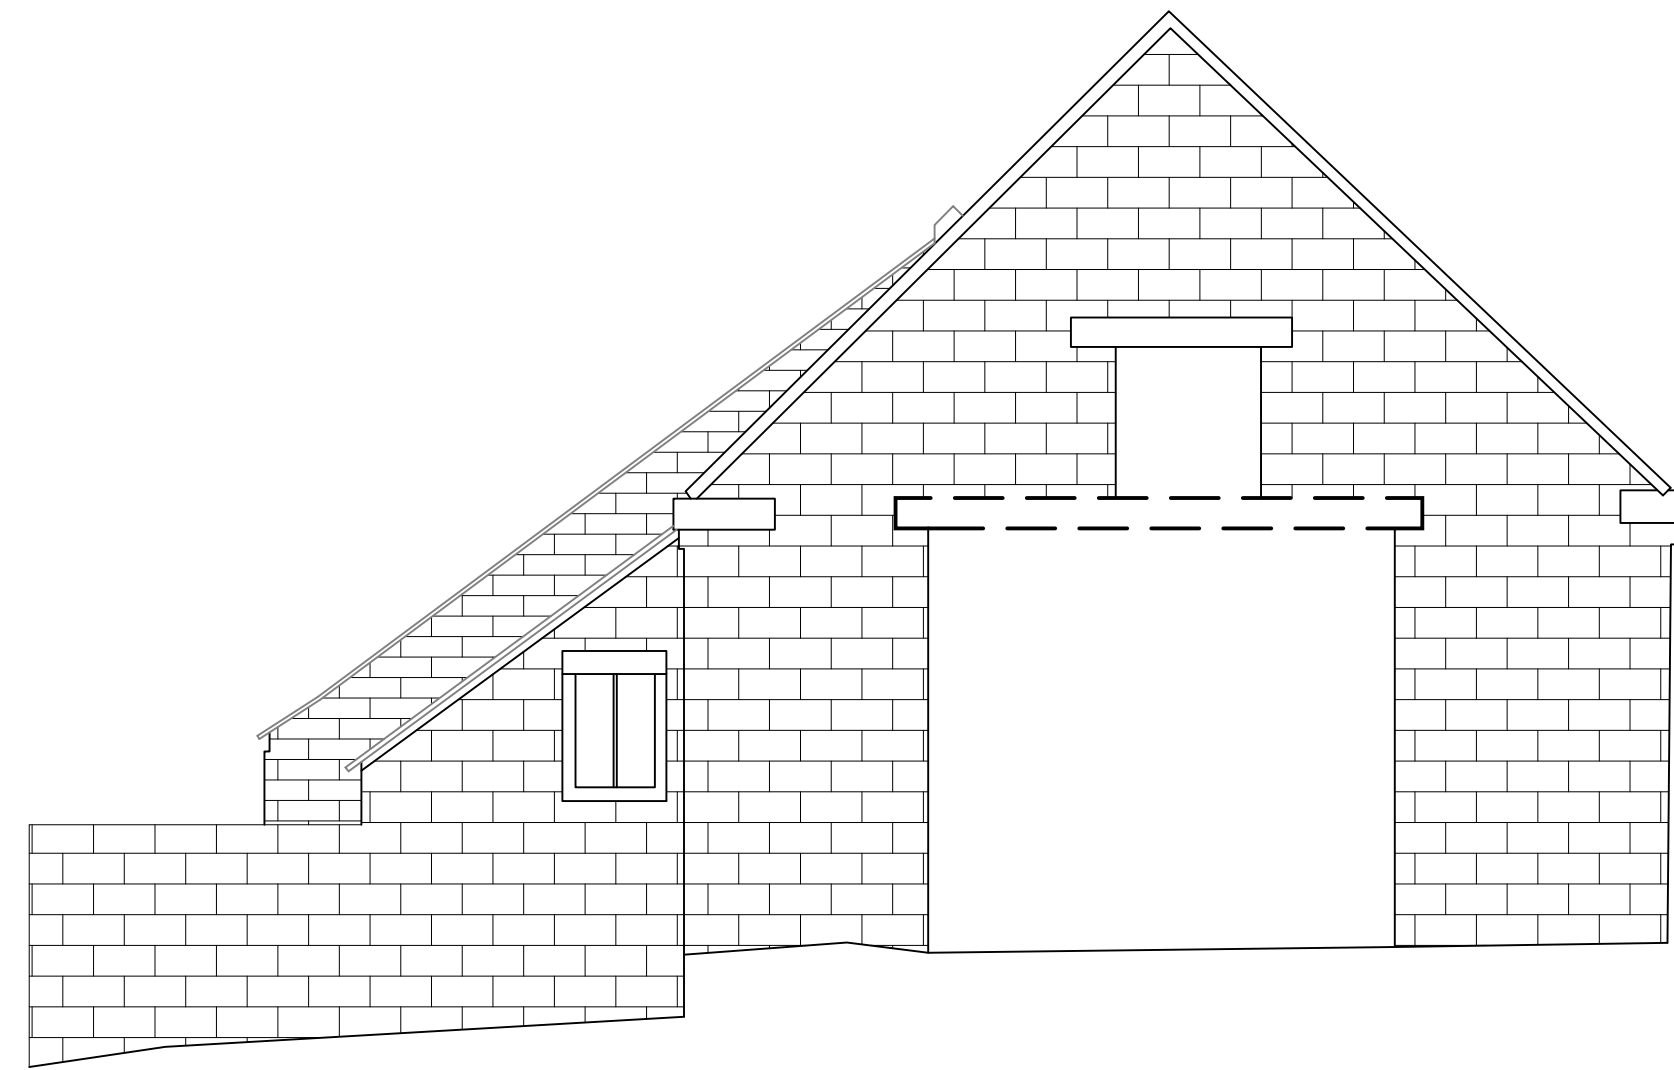


SOUTH

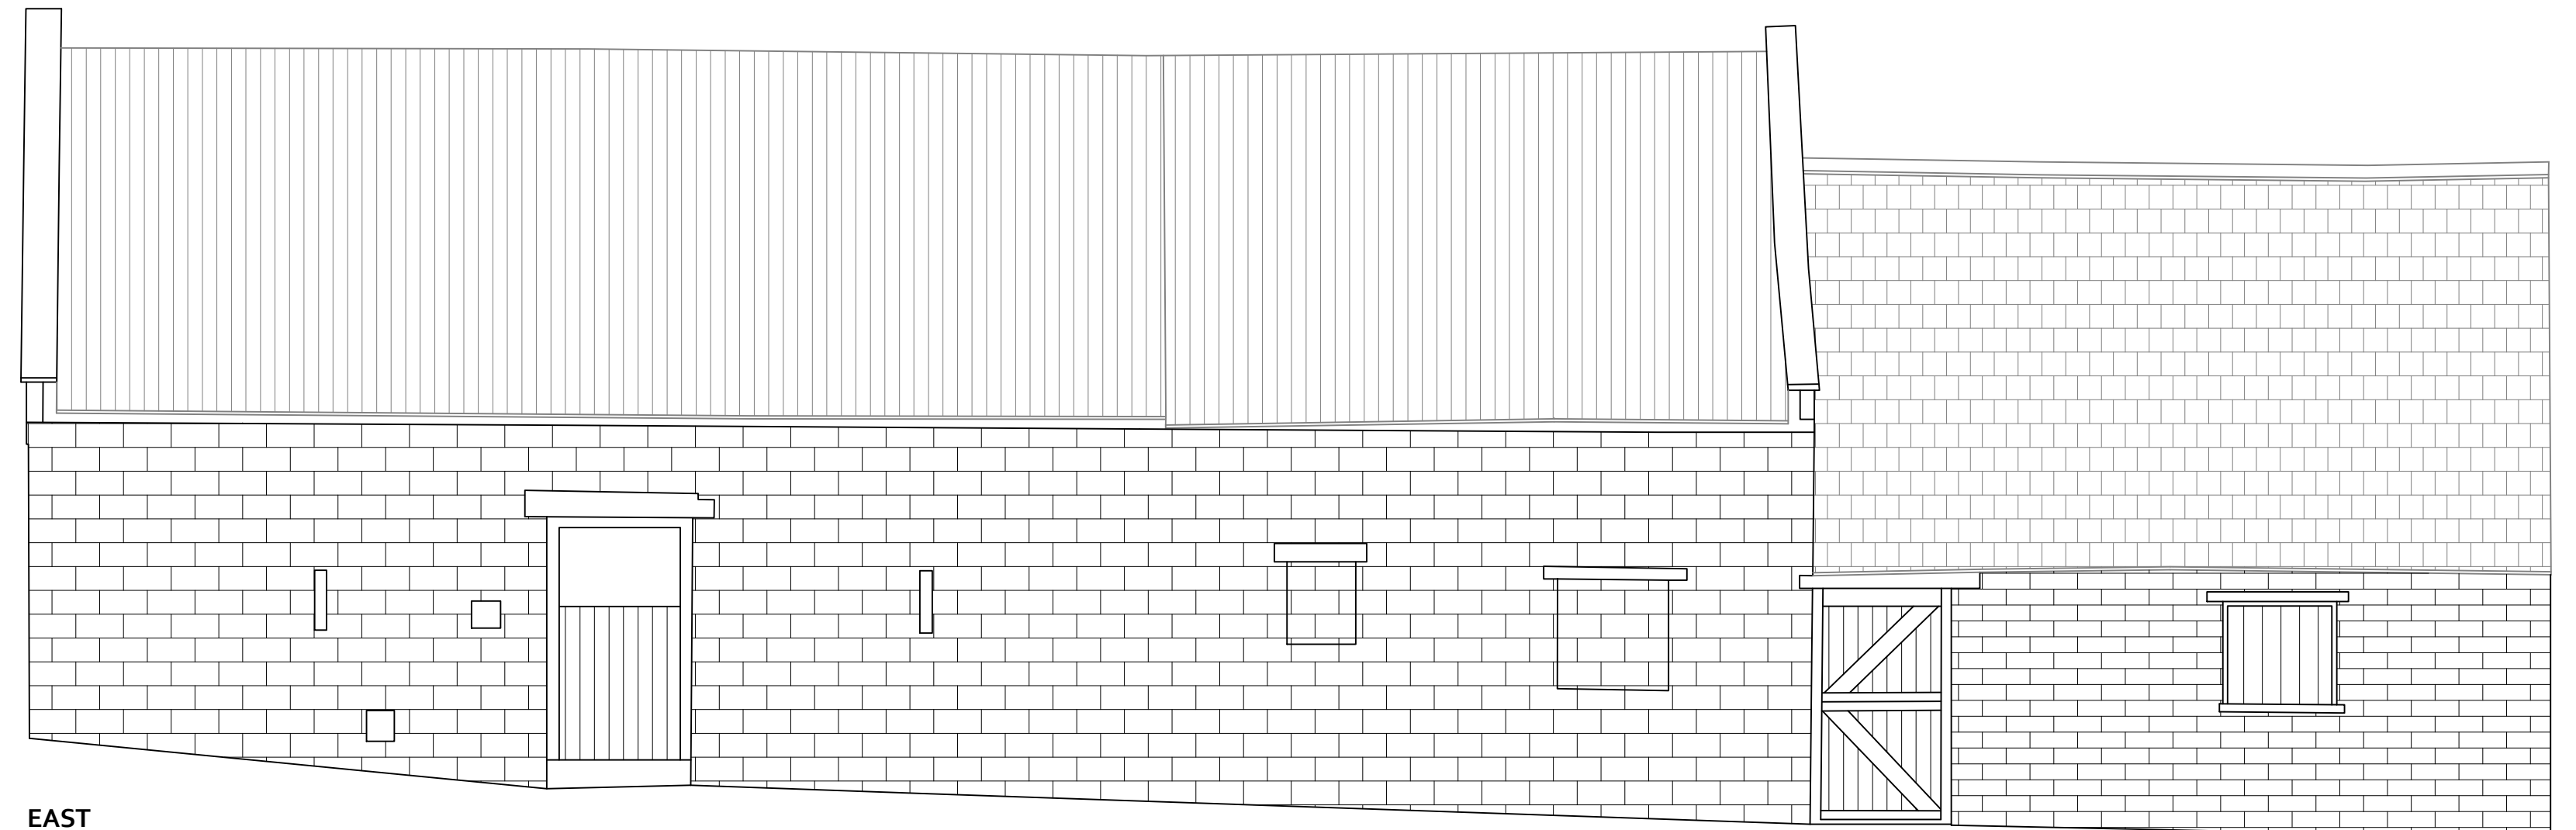


EAST

NYMNP
 28/05/2019

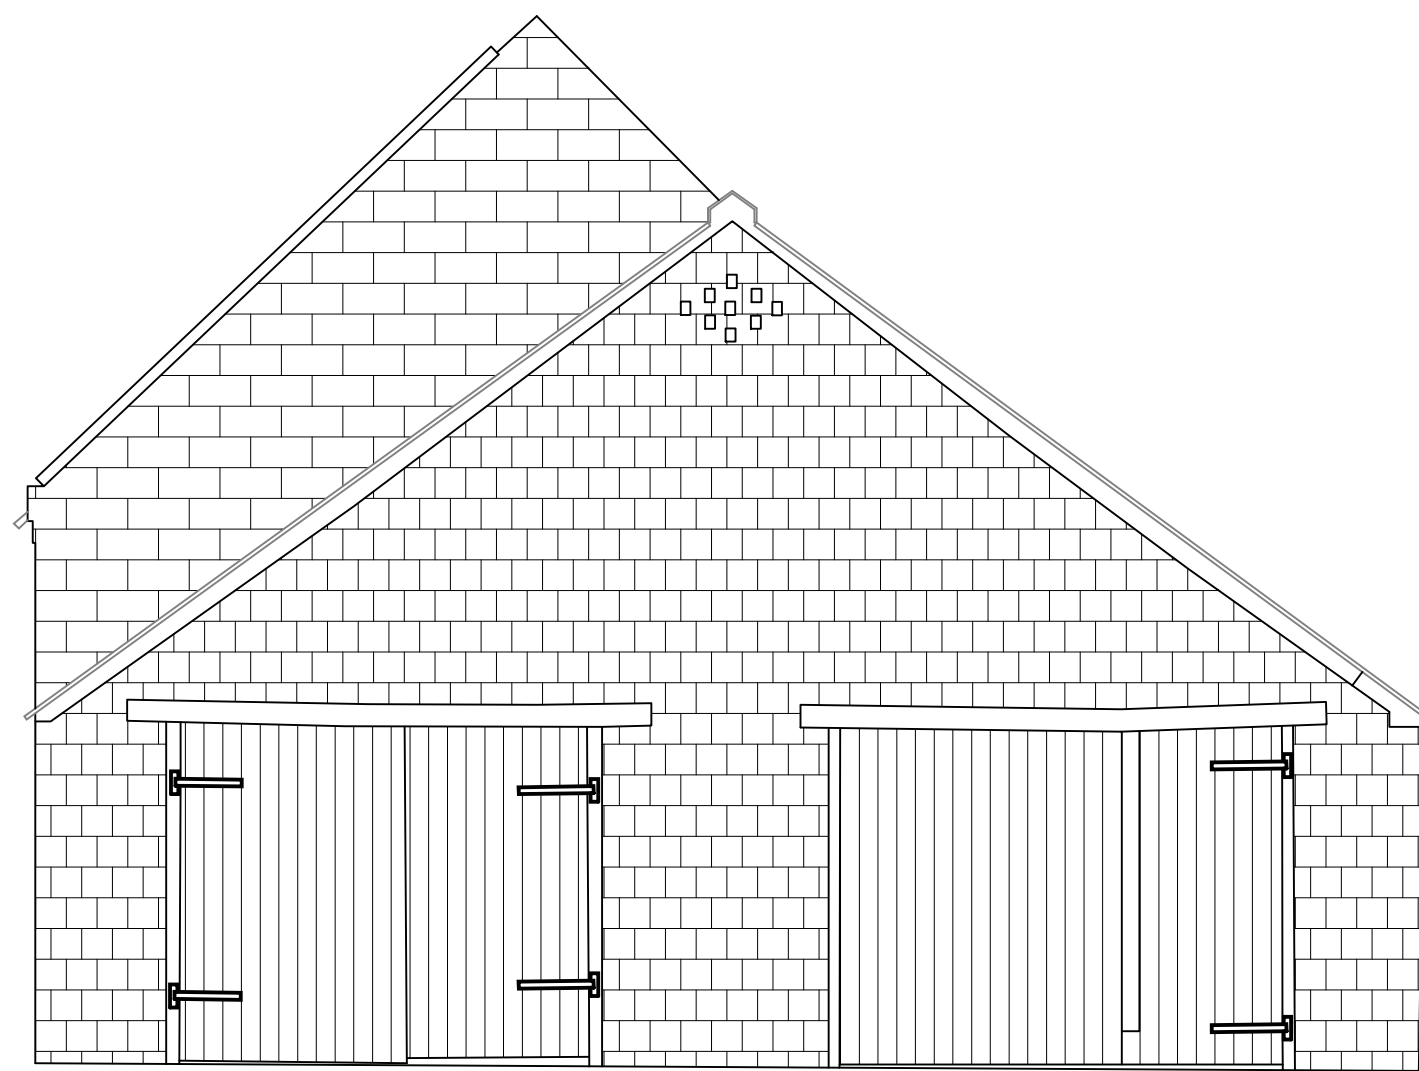


NORTH

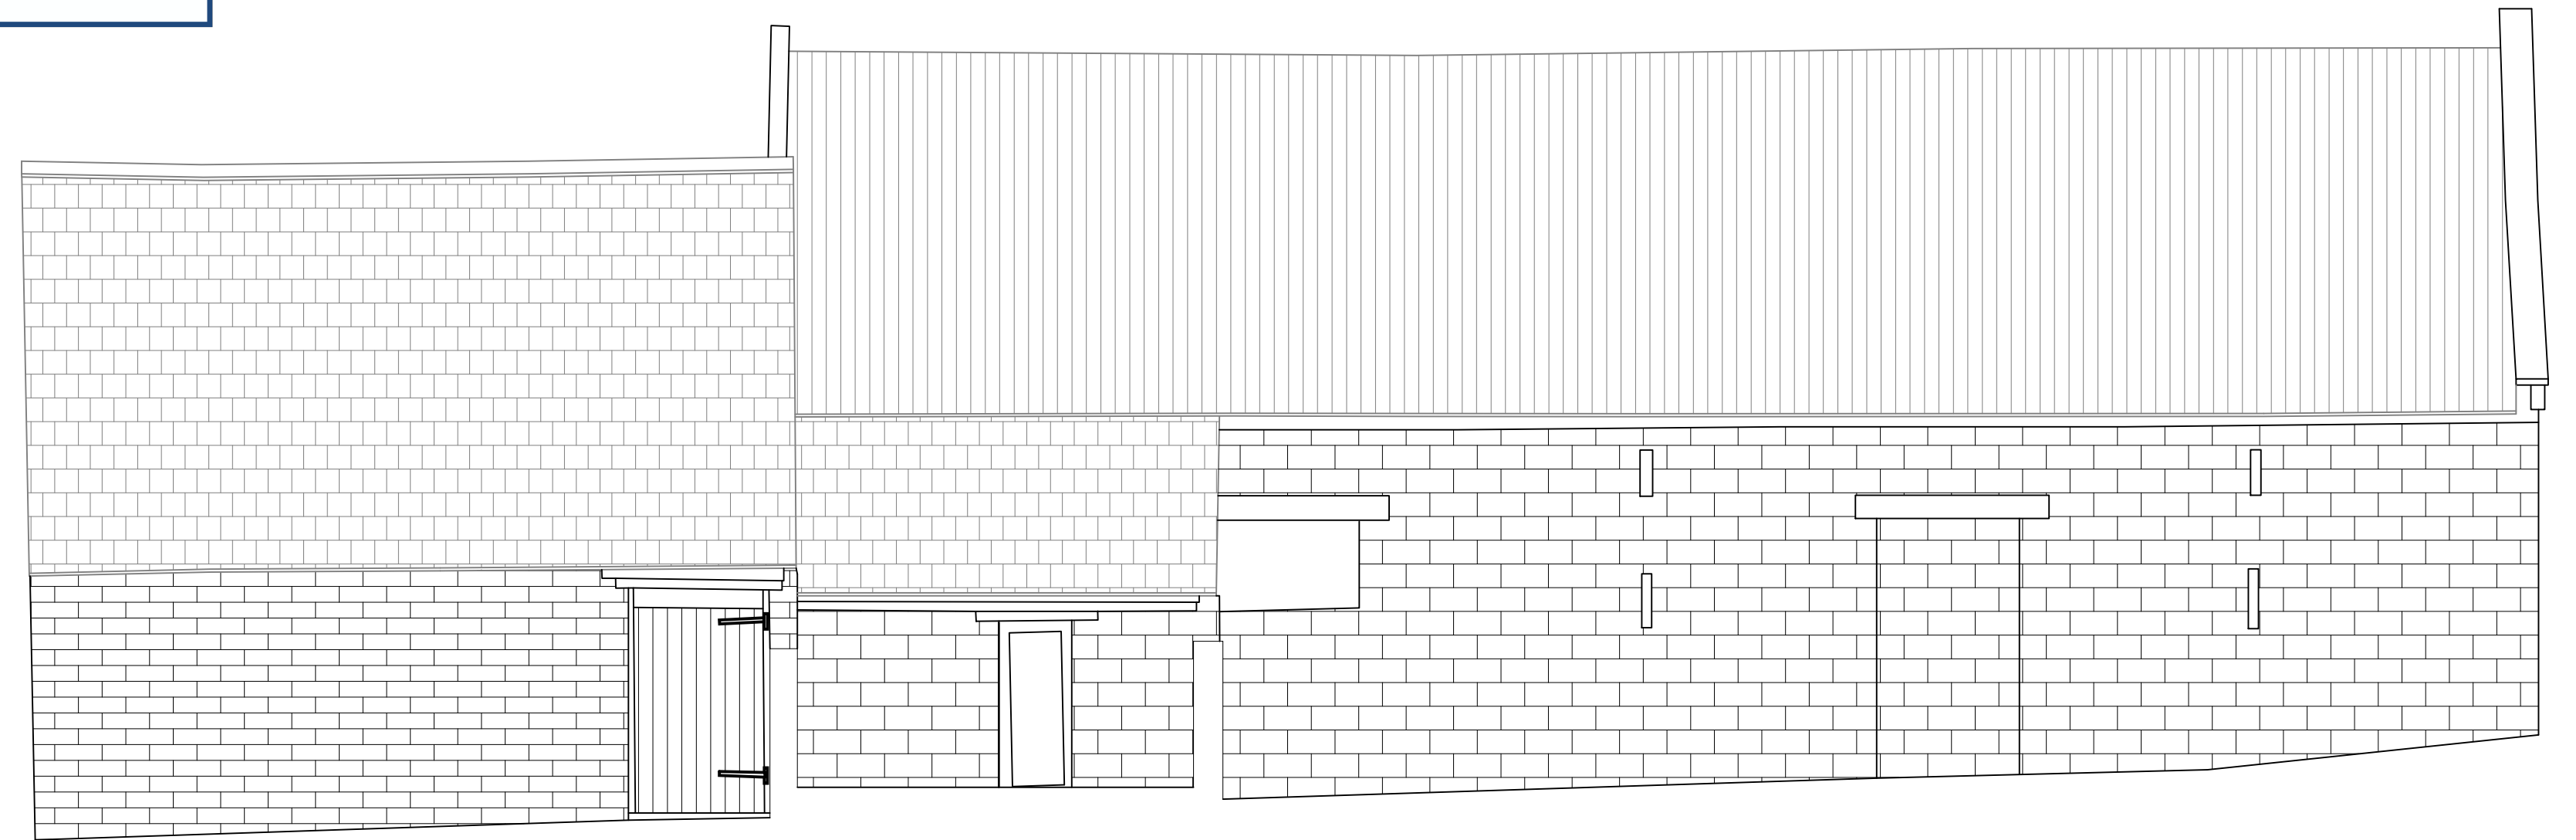

WEST

REVISIONS		PROJECT	DWG NO
		HIGH LAITHES FARM, WHITBY	180902-08
		CLIENT	REVISION
		BOB BRAYSHAW	-
		DRAWING	SCALE
		TWO STOREY BARN EXISTING ELEVATIONS	1:50 @ A1
		STATUS	DATE
		PLANNING	2019.03.08


Do not scale from this drawing. All dimensions must be checked on site prior to the commencement of the Works. Drawings are to be read in conjunction with Specifications, specialist consultant's drawings etc. Any disparity between these documents is to be raised before commencement of the Works

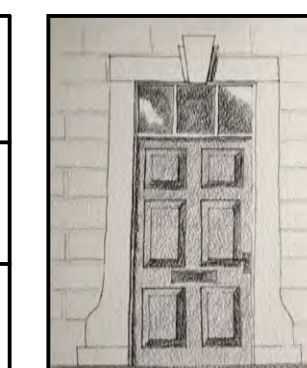


GRACEY
ARCHITECTURAL
 DESIGN AND BUILDING SURVEYING

4 BRIDGE ST RICHMOND NORTH YORKSHIRE DL10 4RW

Gracey Architectural Limited Director Dan Gracey Company Registration Number 10647509
 Registered office: 14-15 Harelands Courtyard Offices, Moor Rd, Melsonby, Richmond, North Yorks DL10 5NY

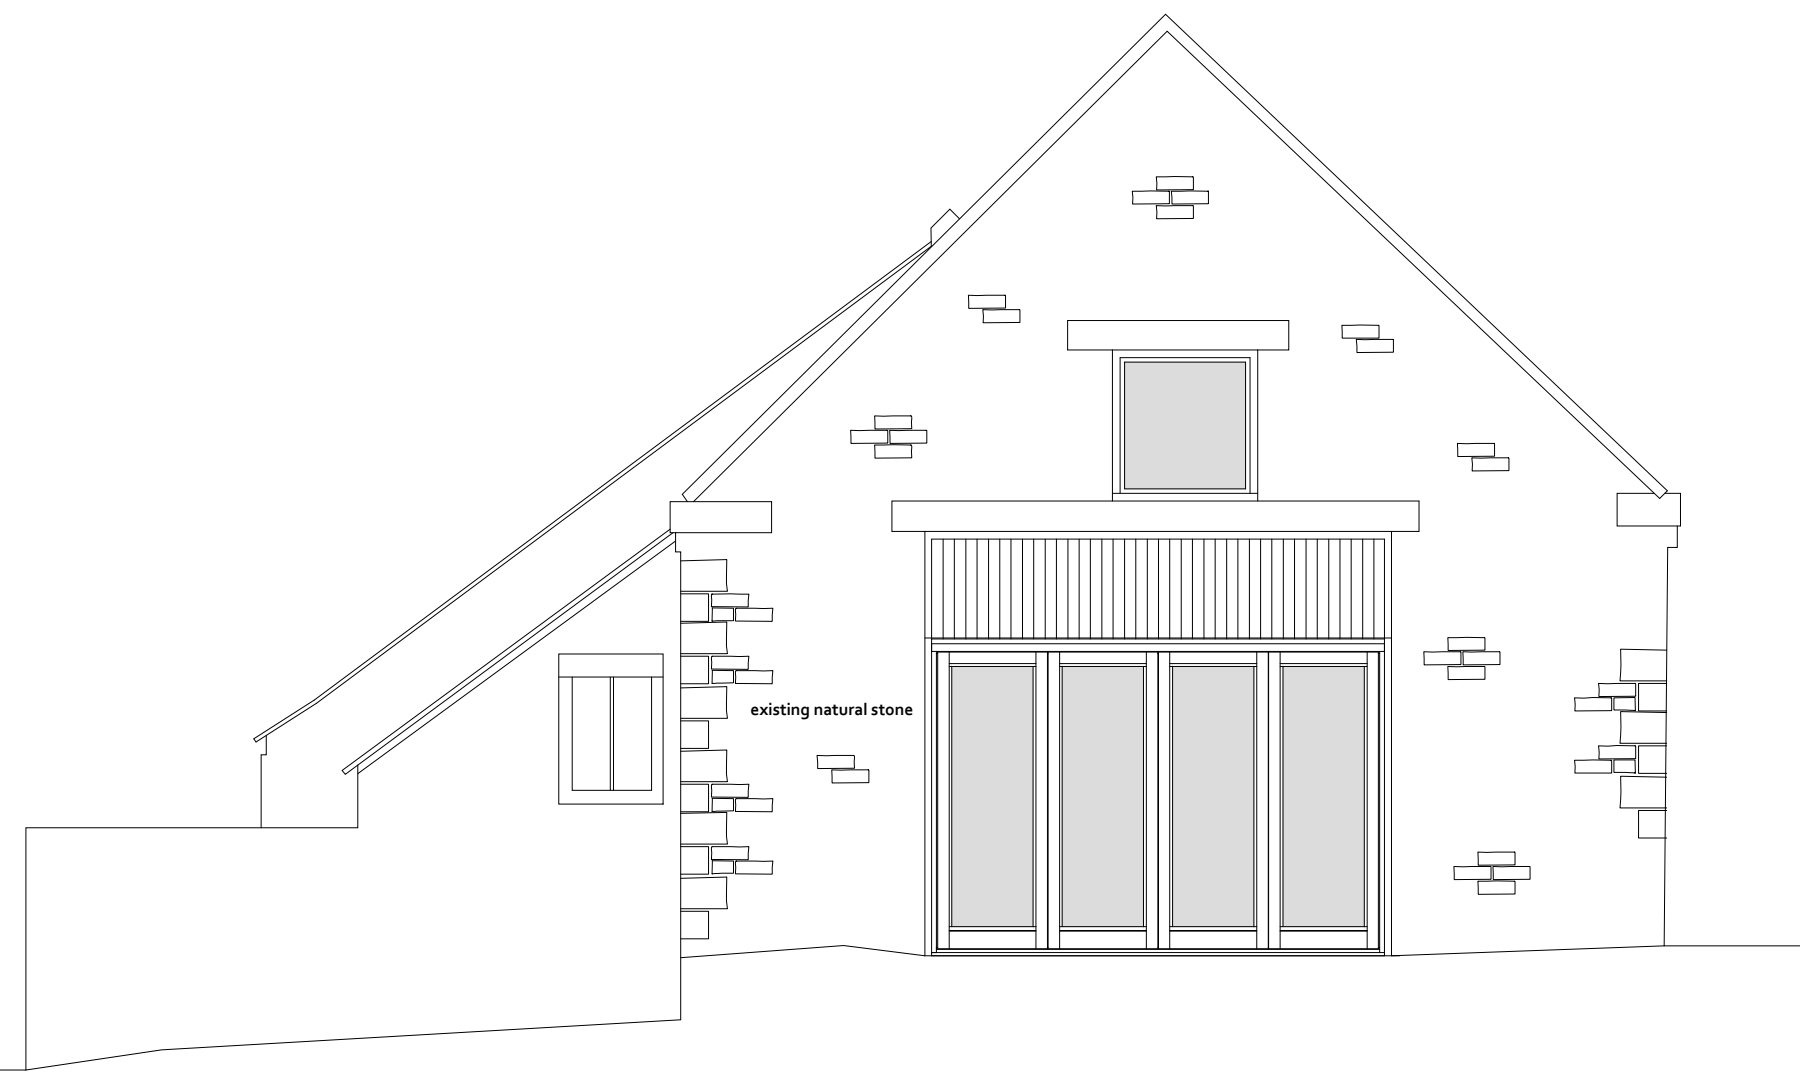

SOUTH

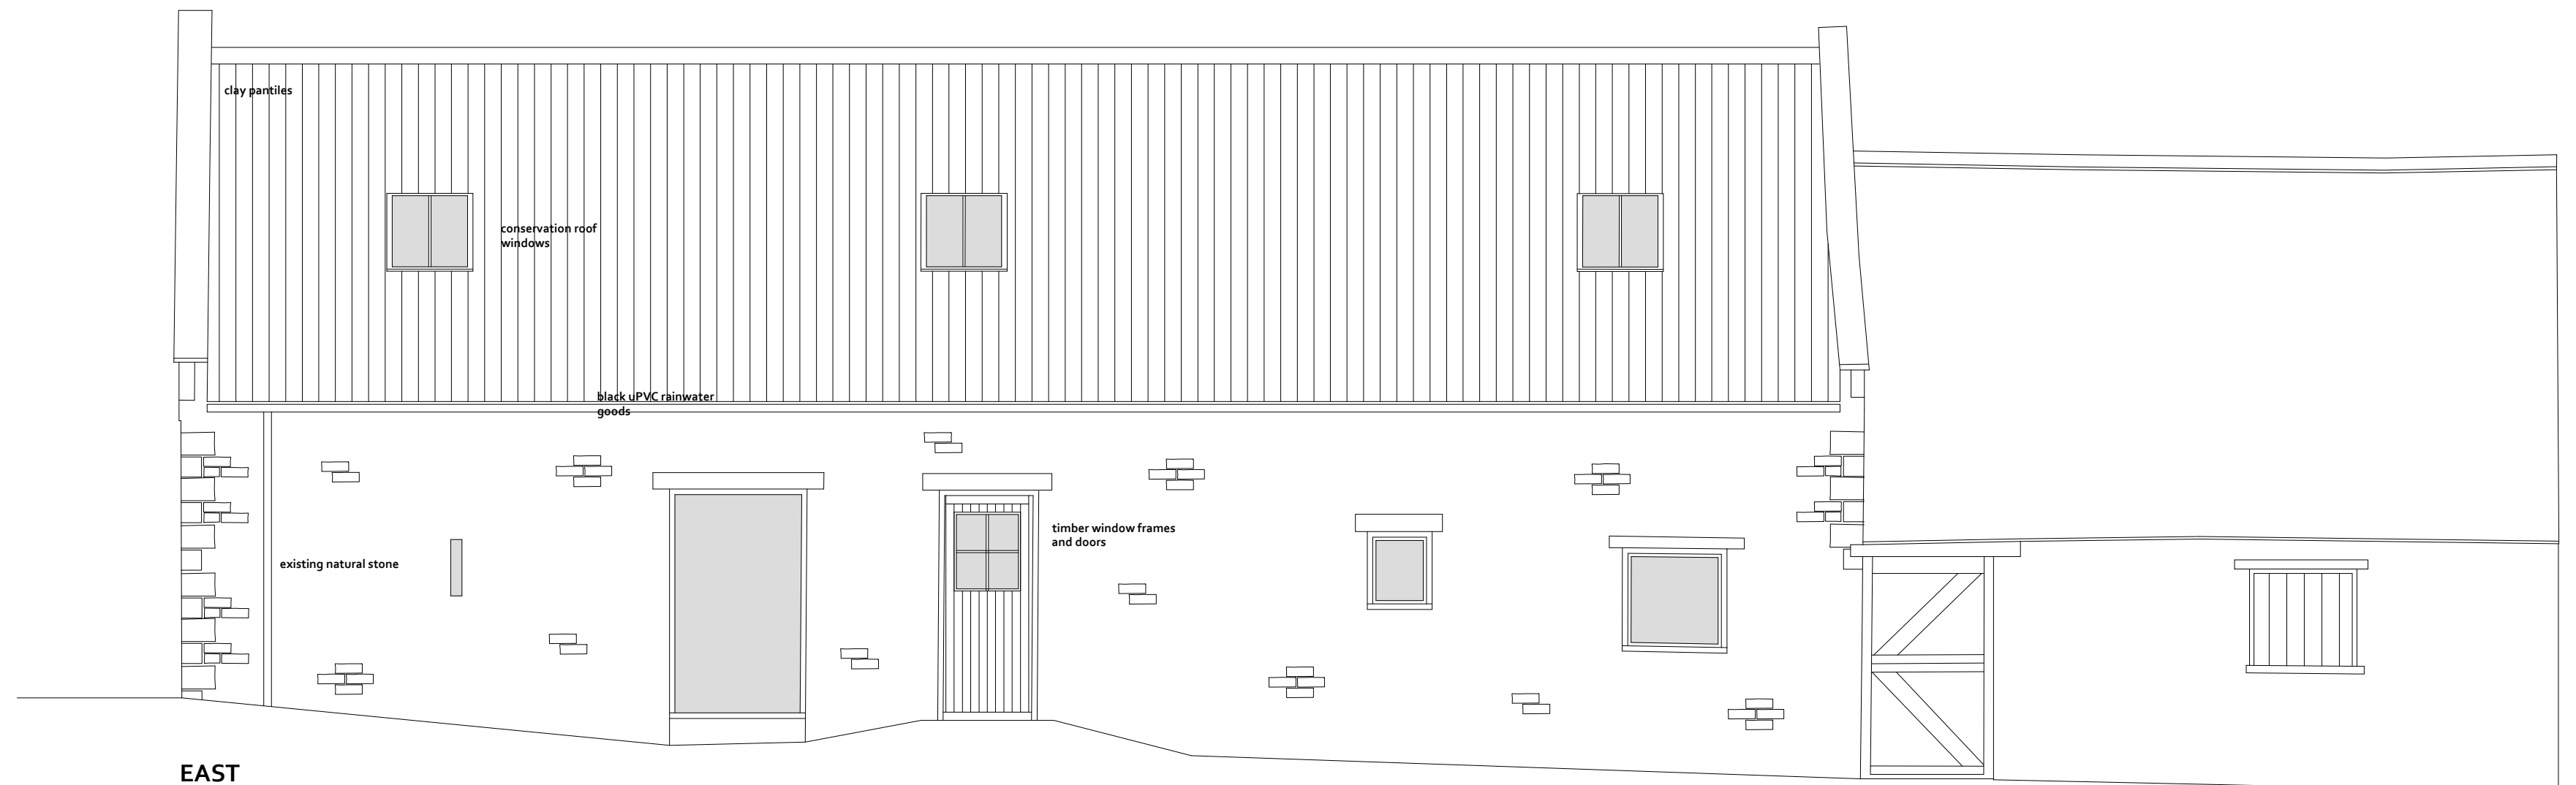


EAST

NYMNP
 28/05/2019




NORTH

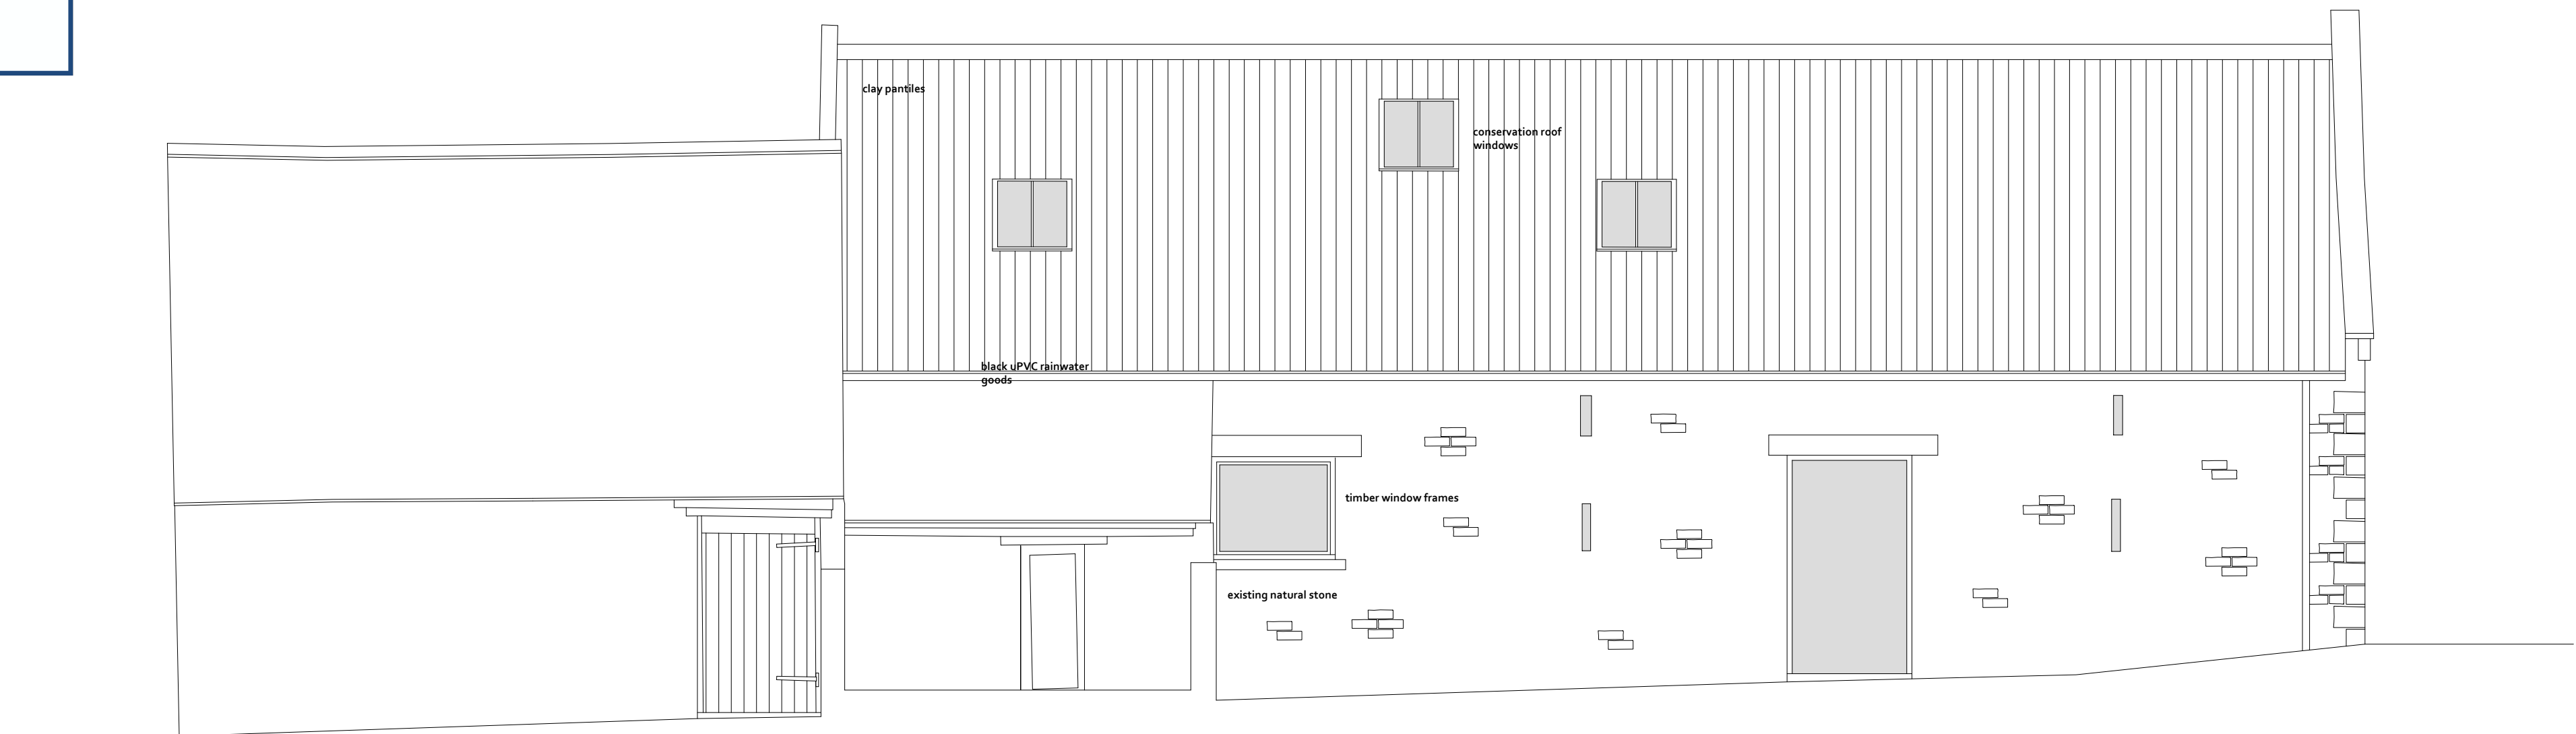

WEST

REVISIONS		PROJECT	DWG NO
		HIGH LAITHES FARM, WHITBY	180902-16
		CLIENT	REVISION
		BOB BRAYSHAW	-
		DRAWING	SCALE
		TWO STOREY BARN PROPOSED ELEVATIONS	1:50 @ A1
		STATUS	DATE
		PLANNING	2019.03.08

Do not scale from this drawing. All dimensions must be checked on site prior to the commencement of the Works. Drawings are to be read in conjunction with Specifications, specialist consultants' drawings etc. Any disparity between these documents is to be raised before commencement of the Works

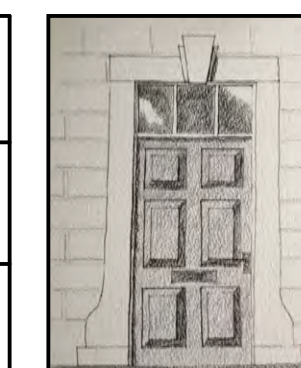

GRACEY
ARCHITECTURAL

DESIGN AND BUILDING SURVEYING

4 BRIDGE ST RICHMOND NORTH YORKSHIRE DL10 4RW

Gracey Architectural Limited Director Dan Gracey Company Registration Number 10647509
 Registered office: 14-15 Harlands Courtyard Offices, Moor Rd, Melsonby, Richmond, North Yorks DL10 5NY