

○ Location Plan  
Scale 1:1250

○ Block Plan  
Scale 1:500

NYMNPA  
29/05/2019

Ordnance Survey Licence No. 10002562

**b h d partnership**

Airy Hill Manor, Whitby, North Yorkshire, UK, YO21 1QB.


● DO NOT SCALE from this drawing. Only figured dimensions are to be taken from this drawing.  
 ● The Contractor must verify all dimensions on site before commencing any work or shop drawings.  
 The Contractor must report any discrepancies before commencing work. If this drawing exceeds the quantities taken in any way, the Technician is to be informed before work is initiated.  
 Work within The Construction (Design and Management) Regulations 2015 is not to start until a Health & Safety Plan has been produced. This drawing is Copyright and must not be reproduced without consent of BHD Partnership Ltd

REV	DATE	BY	AMENDMENT	CHKD	APVD
A	20/03/19	CE	Issued for approval		


CLIENT: <b>Mr &amp; Mrs Hill</b>		
PROJECT: <b>The Old Blacksmiths Staithes</b>		
A3	DRN: C Eynon	DATE: 20/03/19
SCALE: As shown	ISSUE: Preliminary	

DRAWING TITLE: <b>Location Plan and Block Plan</b>	
DRAWING NR: <b>D11549-01</b>	REV: <b>A</b>


Do not scale from this drawing, only figured dimensions are to be taken from this drawing.  
 The contractor must verify all dimensions on site before commencing any work or shop drawings.  
 The contractor must report any discrepancies before commencing work. If this drawing exceeds the quantities taken in any way, the technician is to be informed before work is initiated.  
 Work within the construction (design and management) regulations 2015 is not to start until a health & safety plan has been produced. This drawing is copyright and must not be reproduced without consent of BHD Partnership Ltd.  
**CDM Regulations**  
 Contractor must not start without 'Pre Construction Information' from Principle Designer. If unsure contact BHD.  
 Contractor must agree the 'Principle Contractor' roll with the client prior to commencement of the works.  
 Ensure if required under CDM2015 regulations that the project is notified to the HSE.

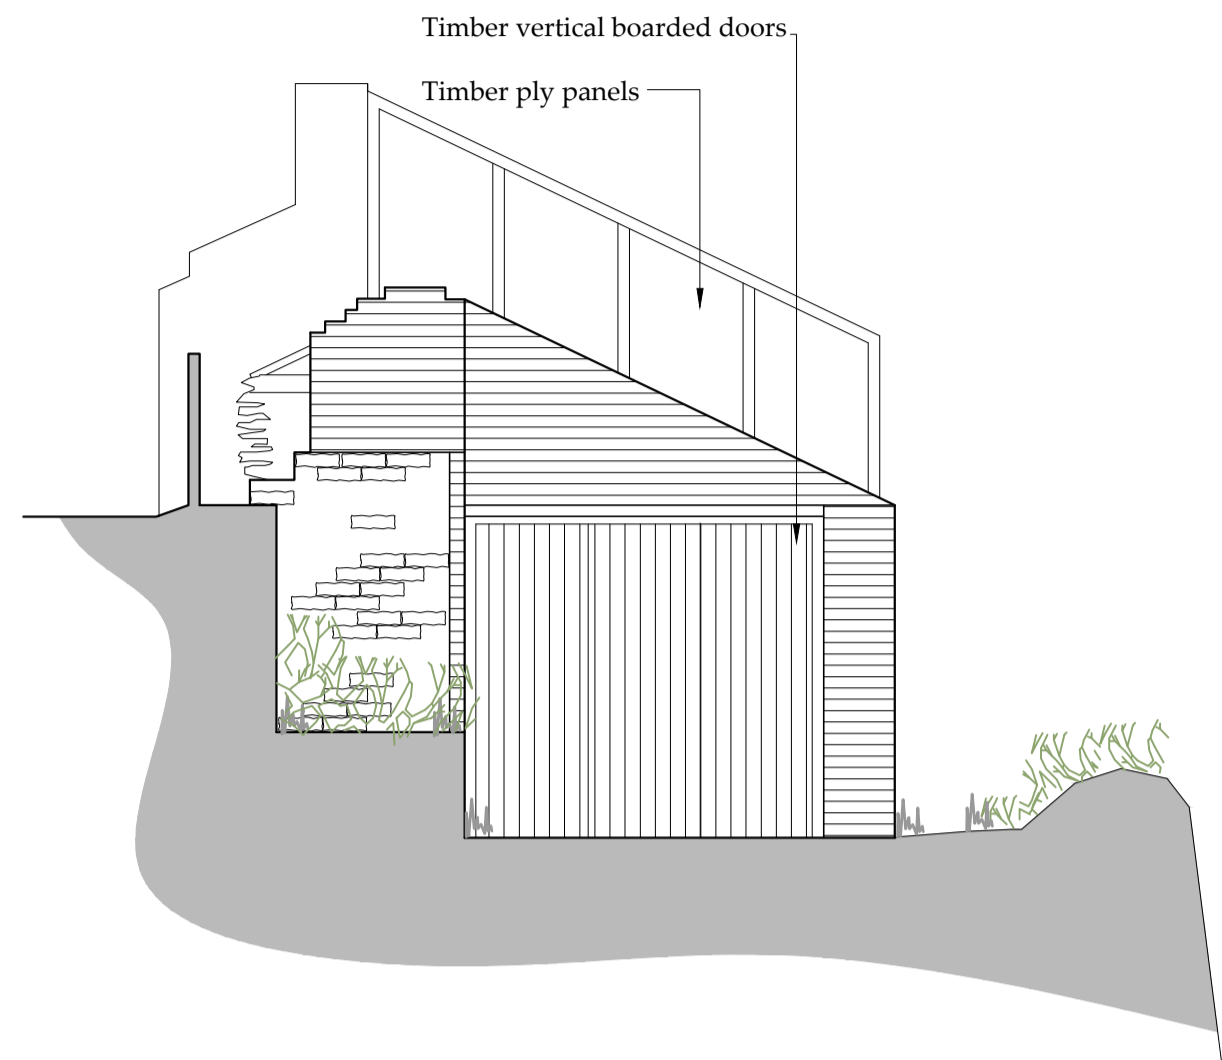

Side Elevation - North  
 Scale 1:50

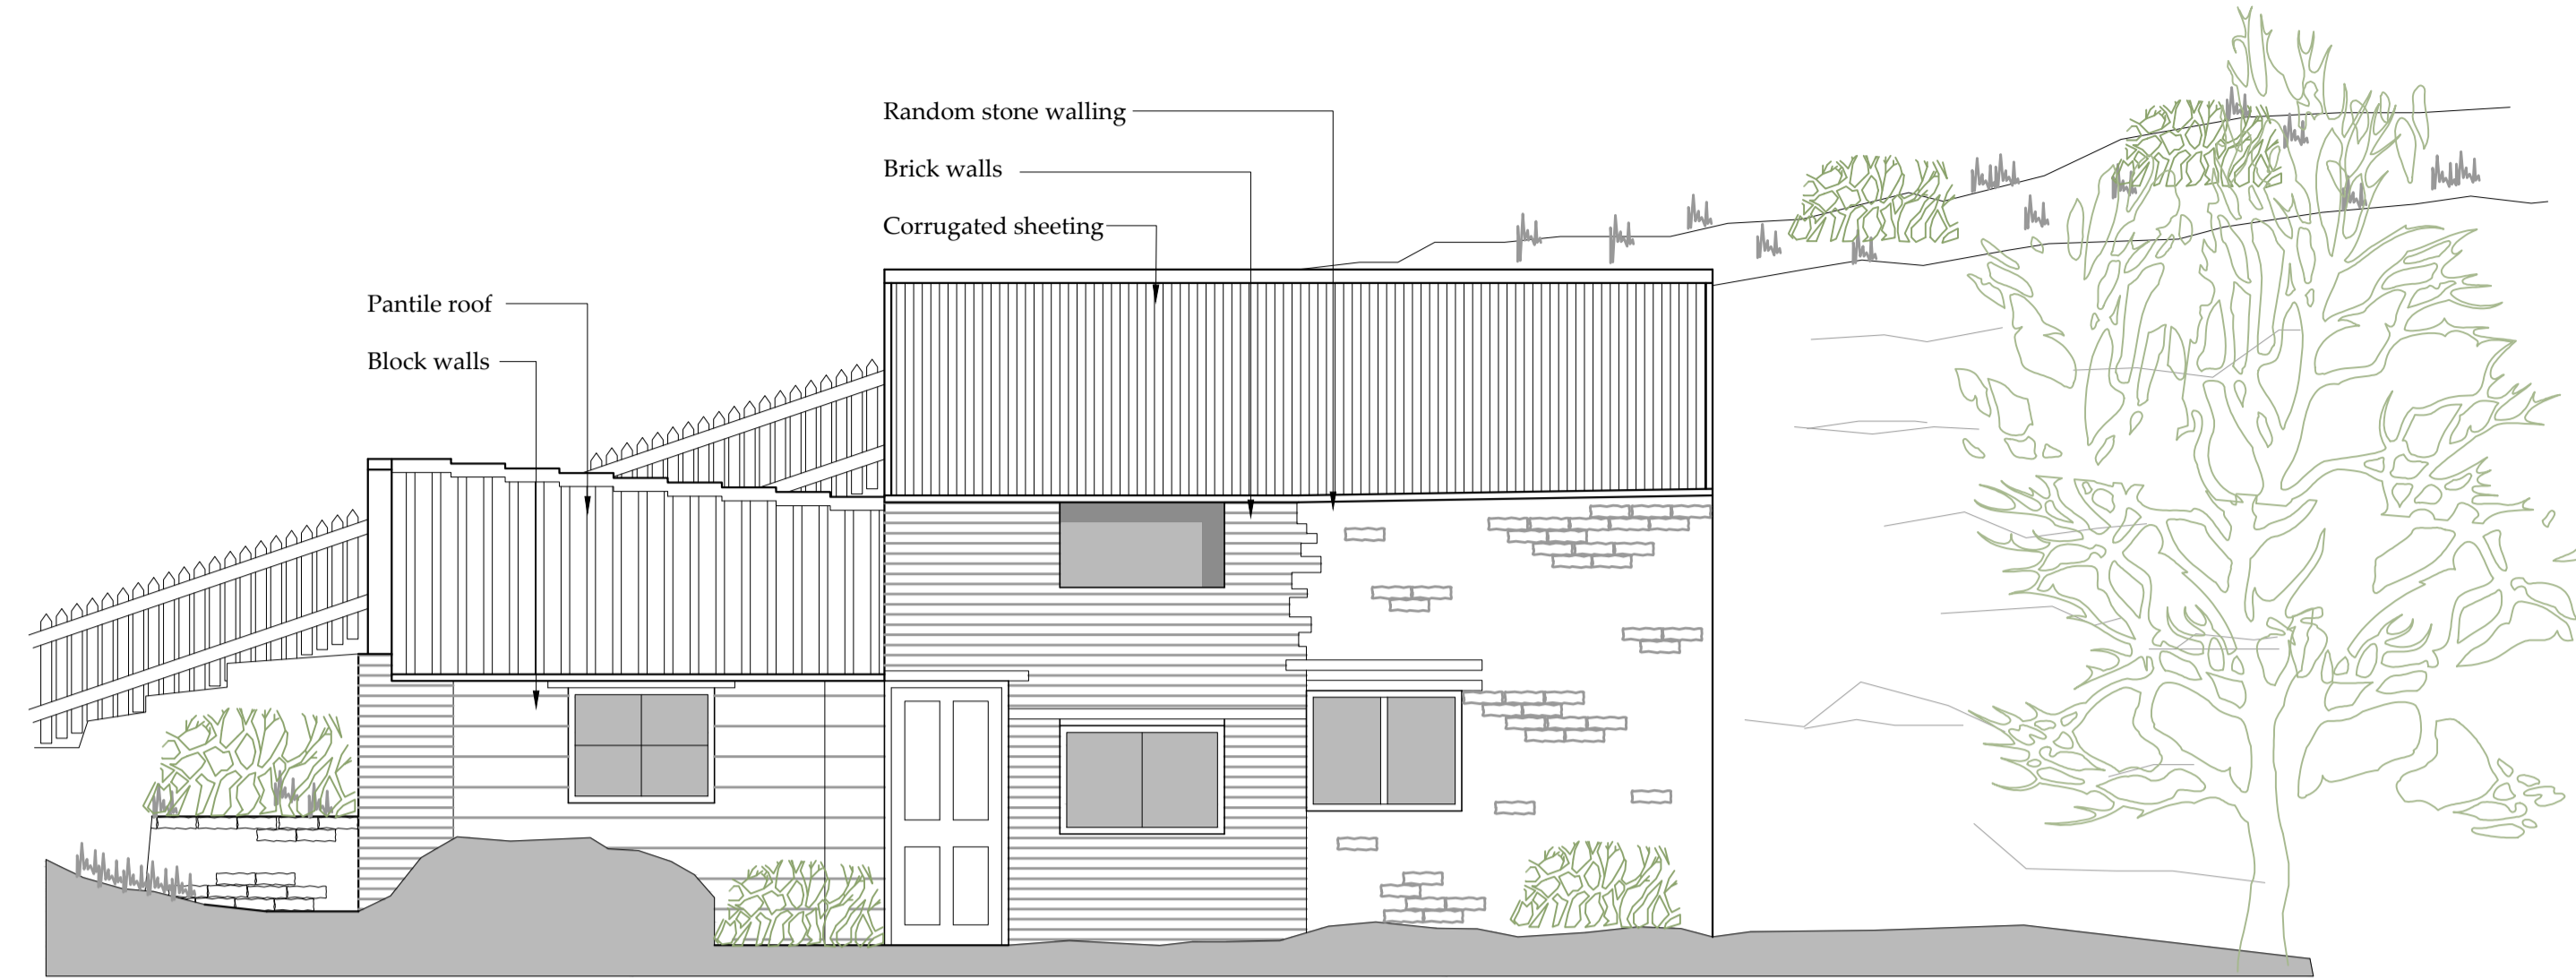


Front Elevation - West  
 Scale 1:50

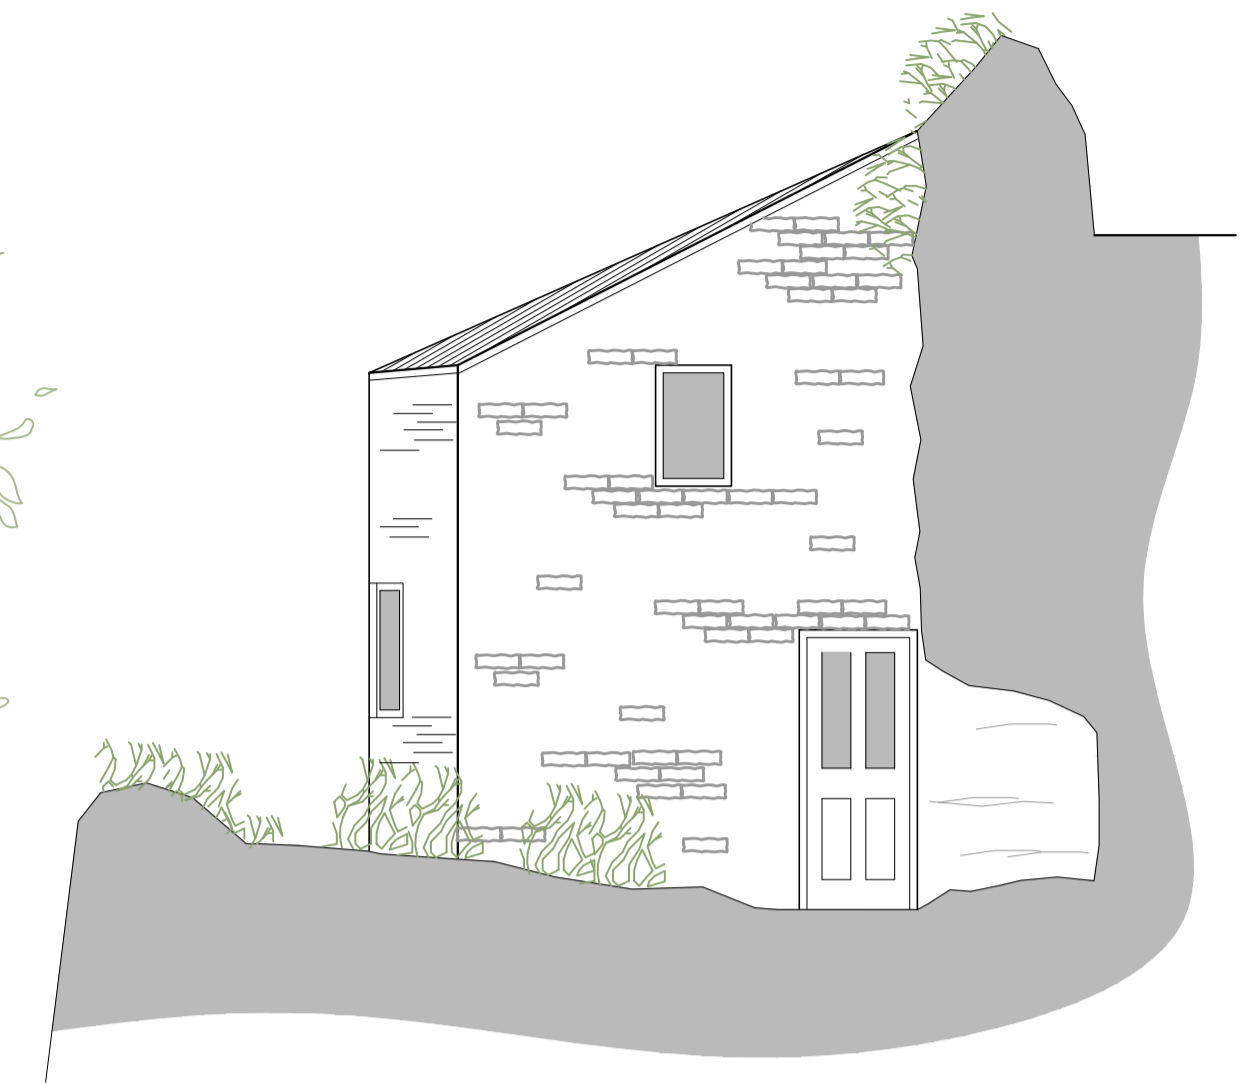


Side Elevation - South  
 Scale 1:50

NYMNP

29/05/2019

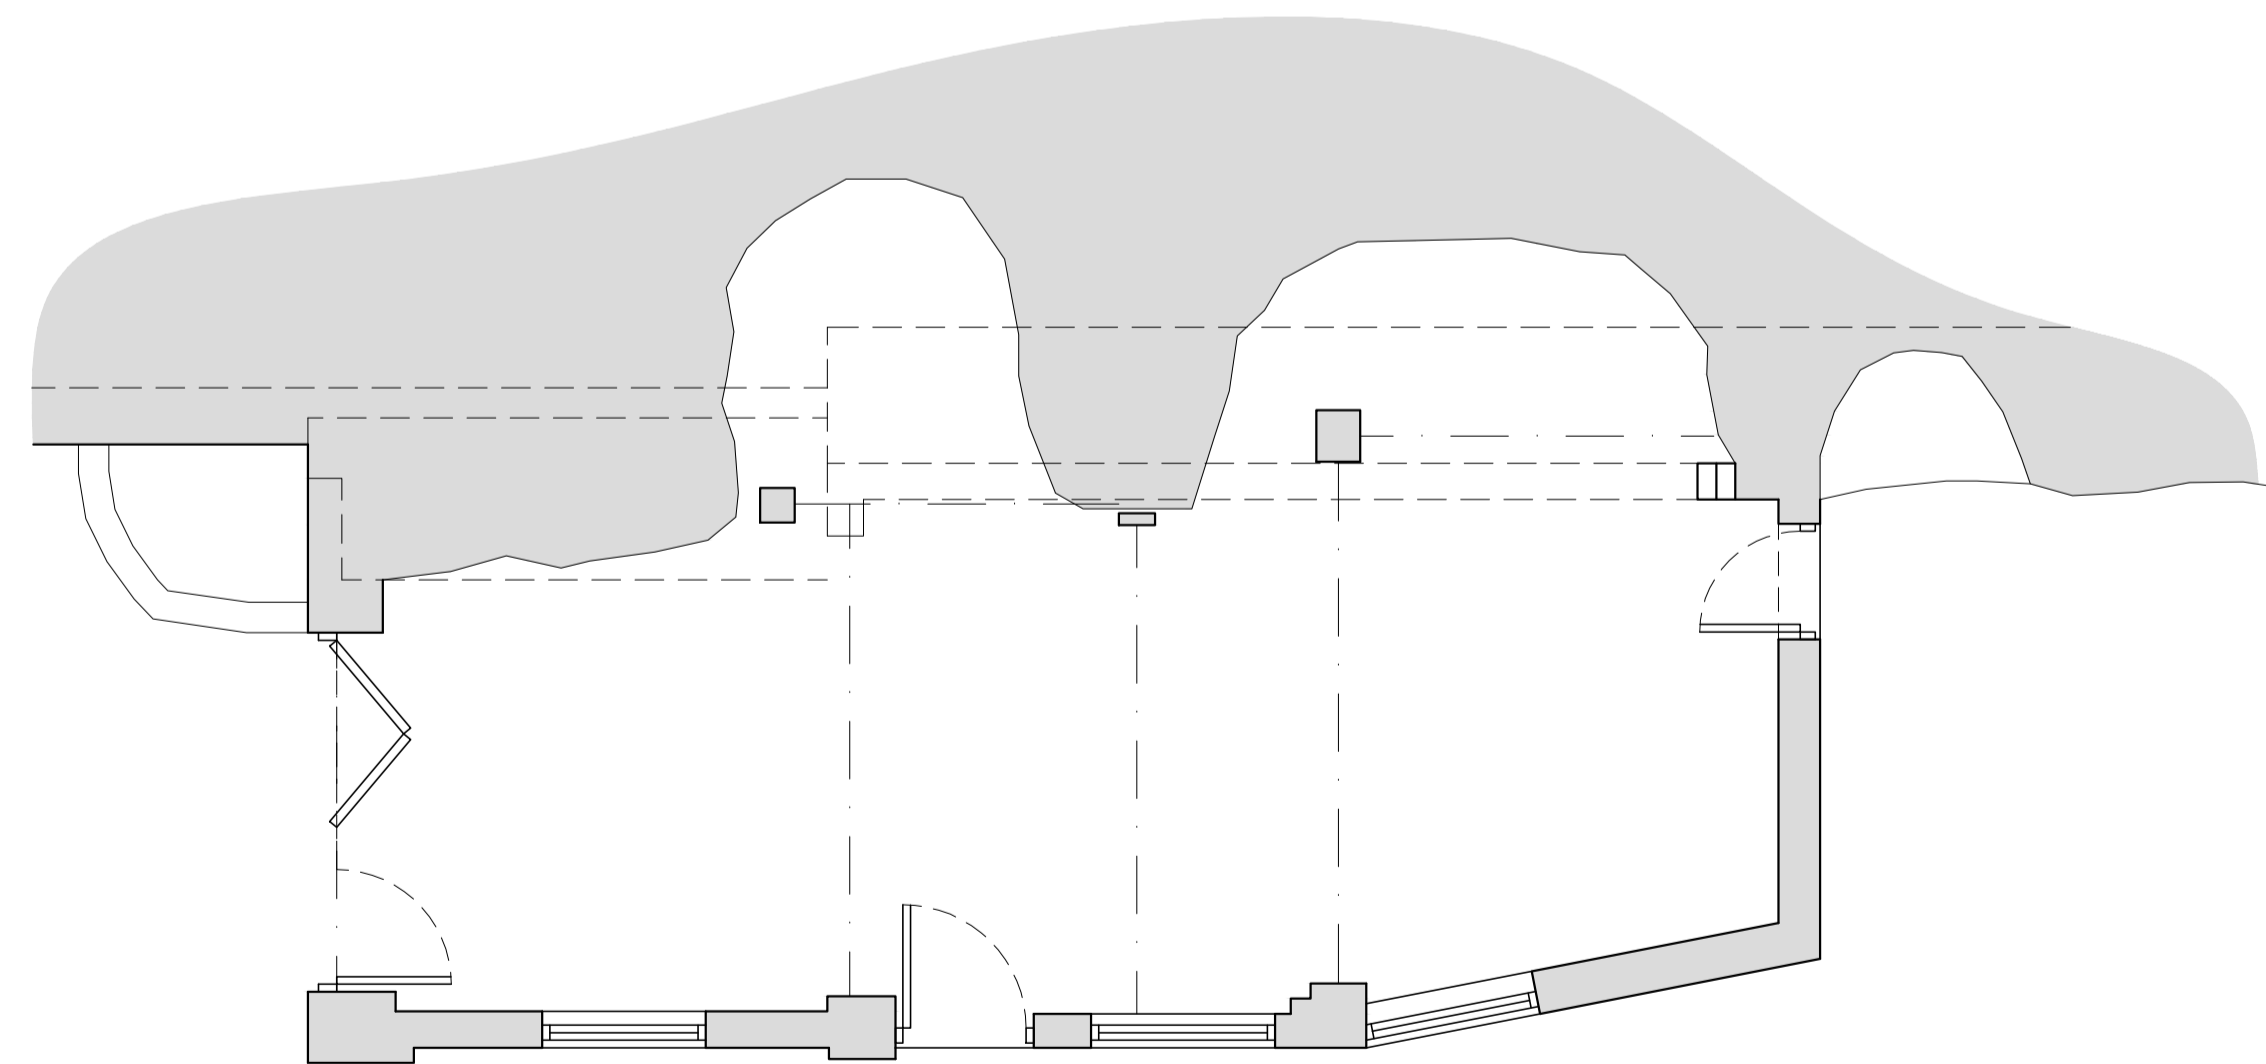

Ground Floor Plan  
 Scale 1:50

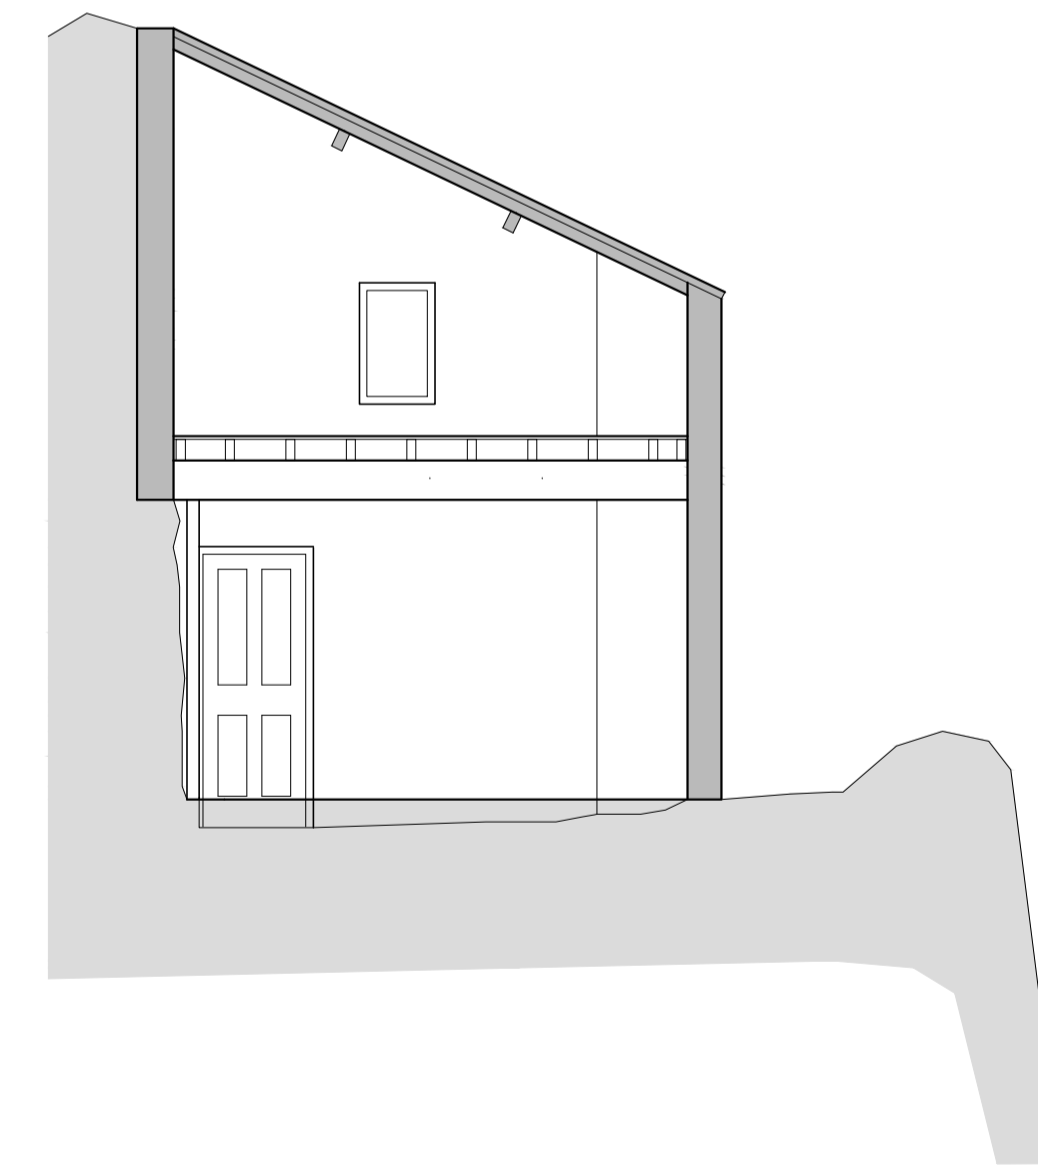

Section  
 Scale 1:50

A	07/03/19	CE	Issued for approval
---	----------	----	---------------------

REV	DATE	BY	AMENDMENT
-----	------	----	-----------

**bhd**  
**partnership**  
 Architecture + Engineering  
 Airy Hill Manor, Waterstead Lane,  
 Whitby, N. Yorks. YO21 1QB.

CLIENT: Mr G & Mrs J Hill

PROJECT: The Old Blacksmiths  
 Staithes Lane Staithes

Drawing: Existing  
 Floor plan  
 and Elevation

DRAWING STATUS: Preliminary


DRAWN: C Eynon  
 CHECKED: N I Duffield

SCALE @ SIZE: 1:50 @ A1  
 DATE: 07/03/19


DRAWING No: D11549-02  
 REV: A




Do not scale from this drawing, only figured dimensions are to be taken from this drawing.  
 The contractor must verify all dimensions on site before commencing any work or shop drawings.  
 The contractor must report any discrepancies before commencing work. If this drawing exceeds the quantities taken in any way, the technician is to be informed before work is initiated.  
 Work within the construction (design and management) regulations 2015 is not to start until a health & safety plan has been produced. This drawing is copyright and must not be reproduced without consent of BHD Partnership Ltd.  
**CDM Regulations**  
 Contractor must not start without 'Pre Construction Information' from Principle Designer. If unsure contact BHD.  
 Contractor must agree the 'Principle Contractor' roll with the client prior to commencement of the works.  
 Ensure if required under CDM2015 regulations that the project is notified to the HSE.

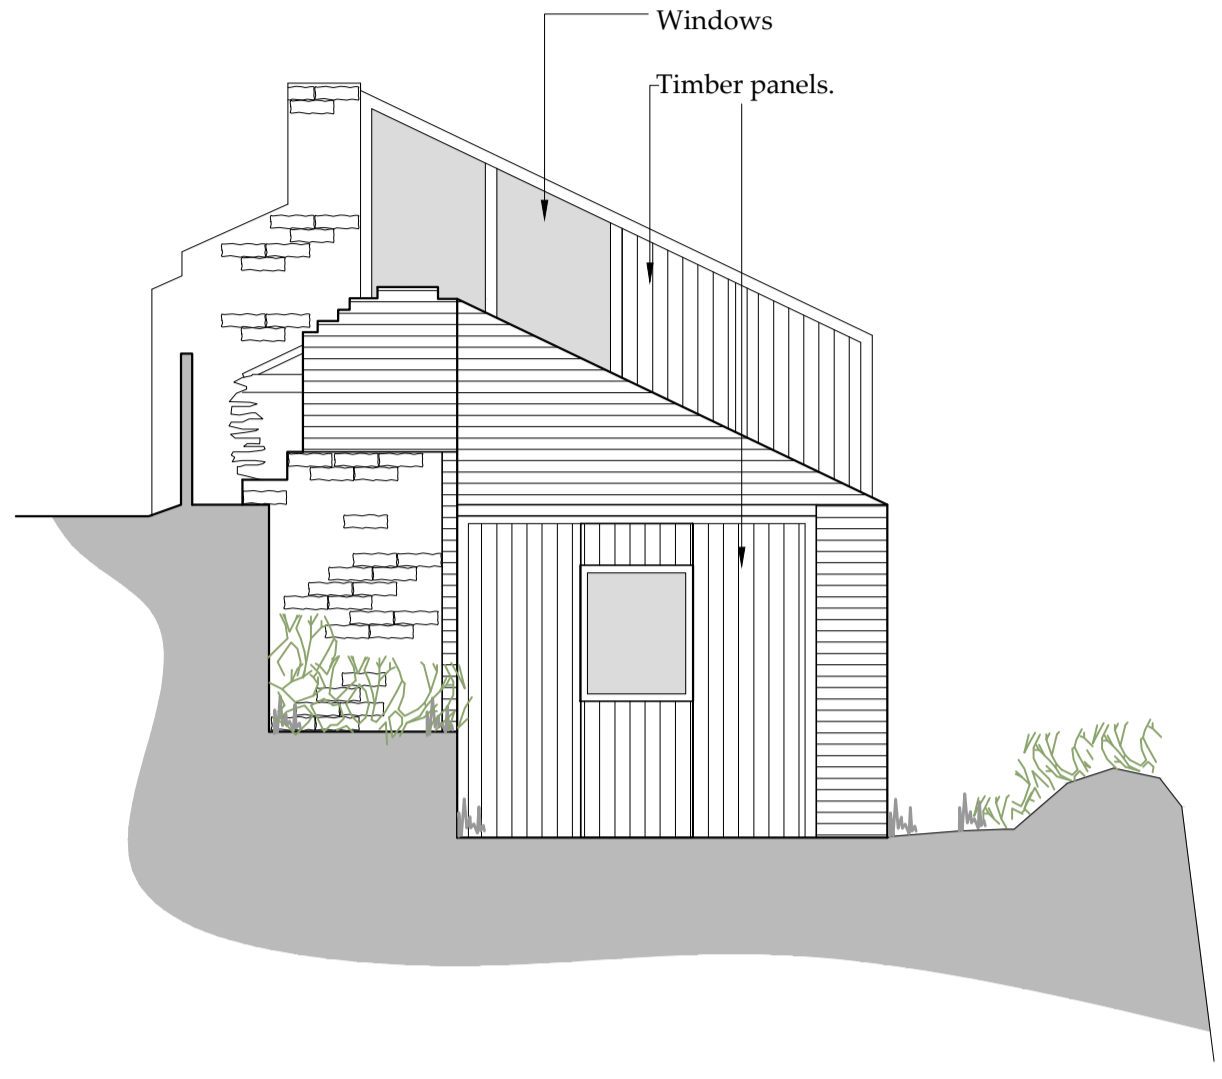

Side Elevation - North  
 Scale 1:50

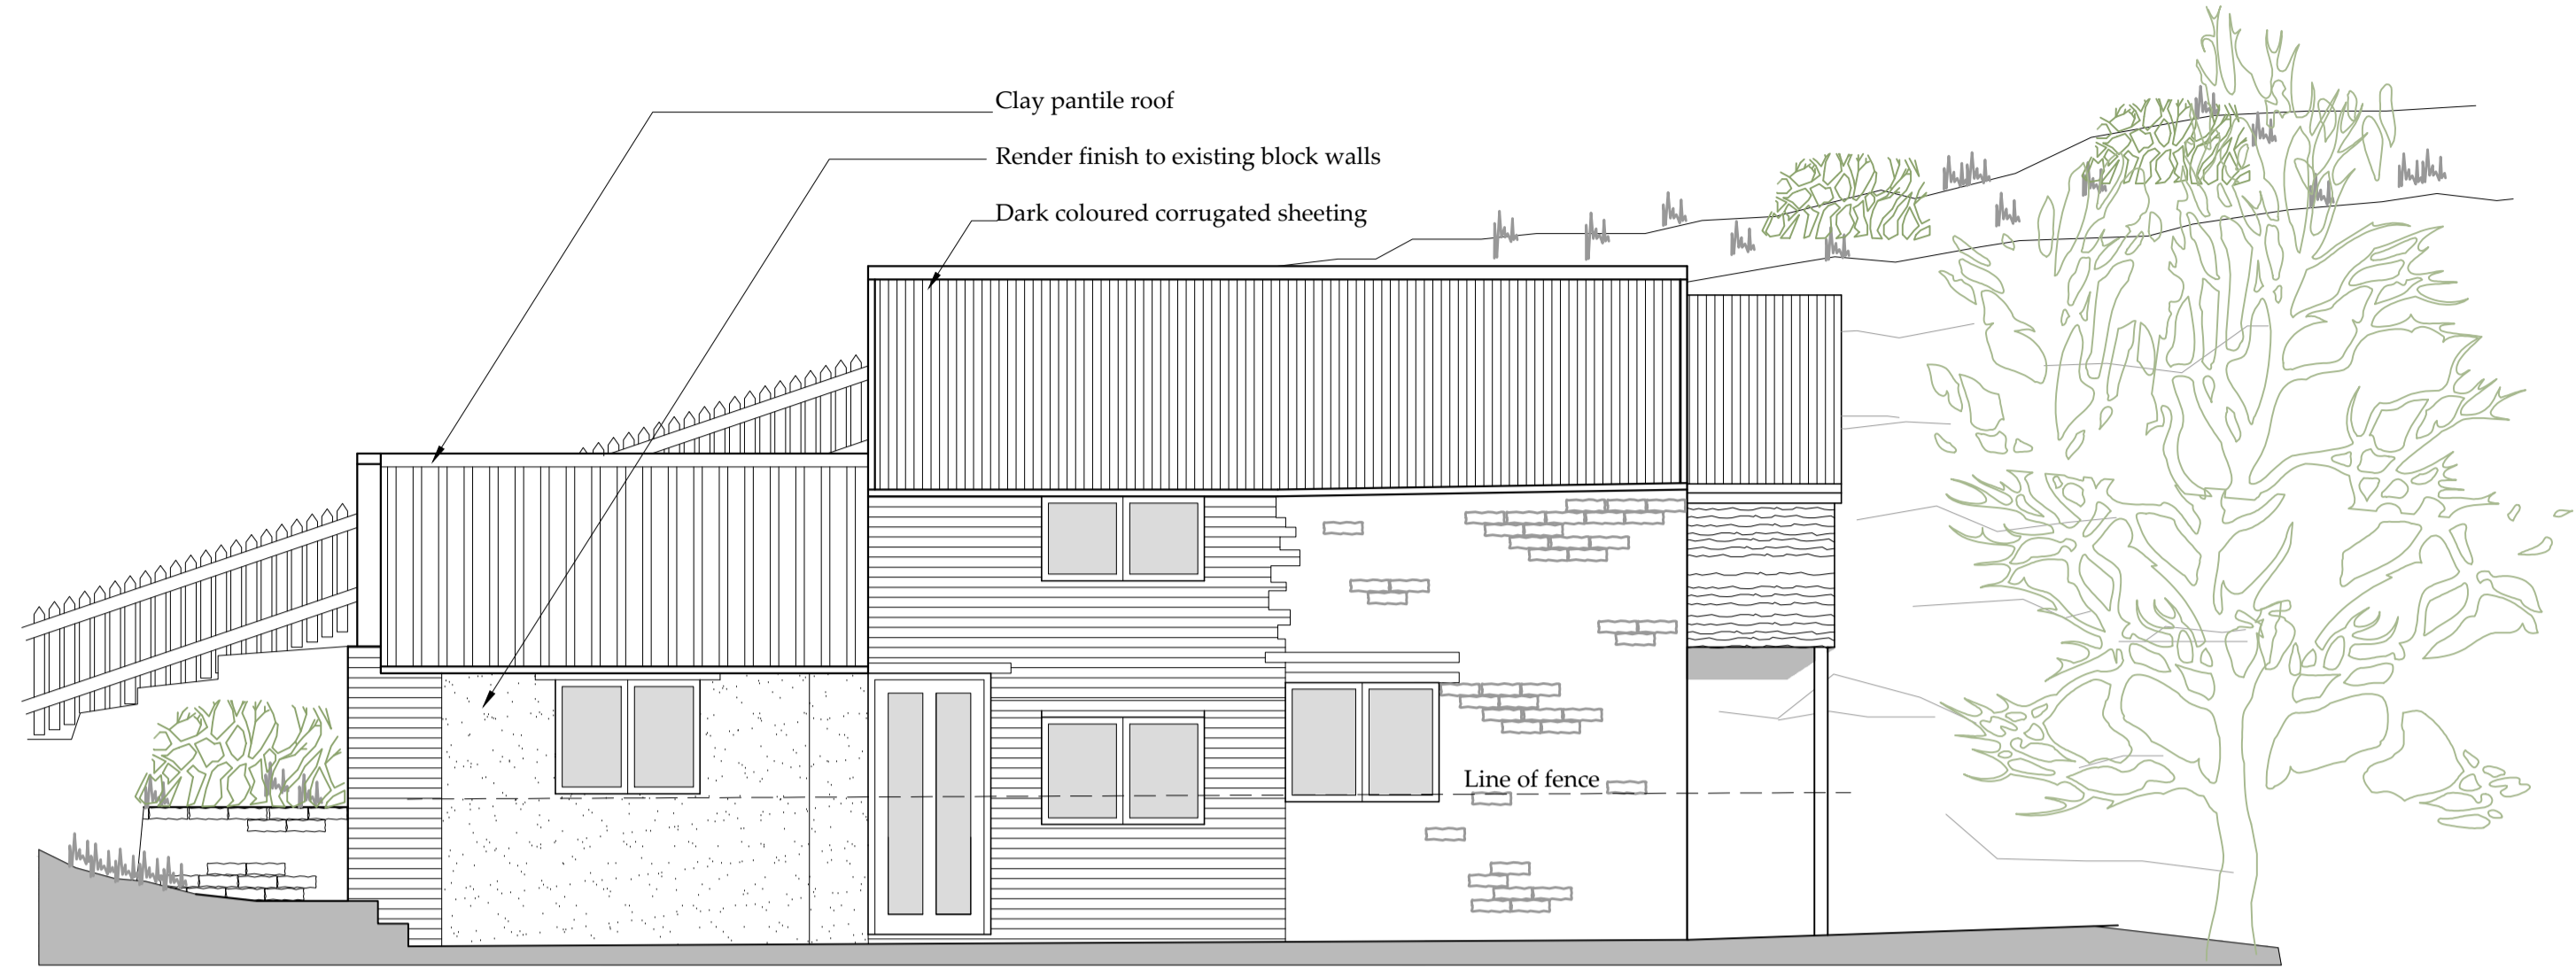

Front Elevation - West  
 Scale 1:50

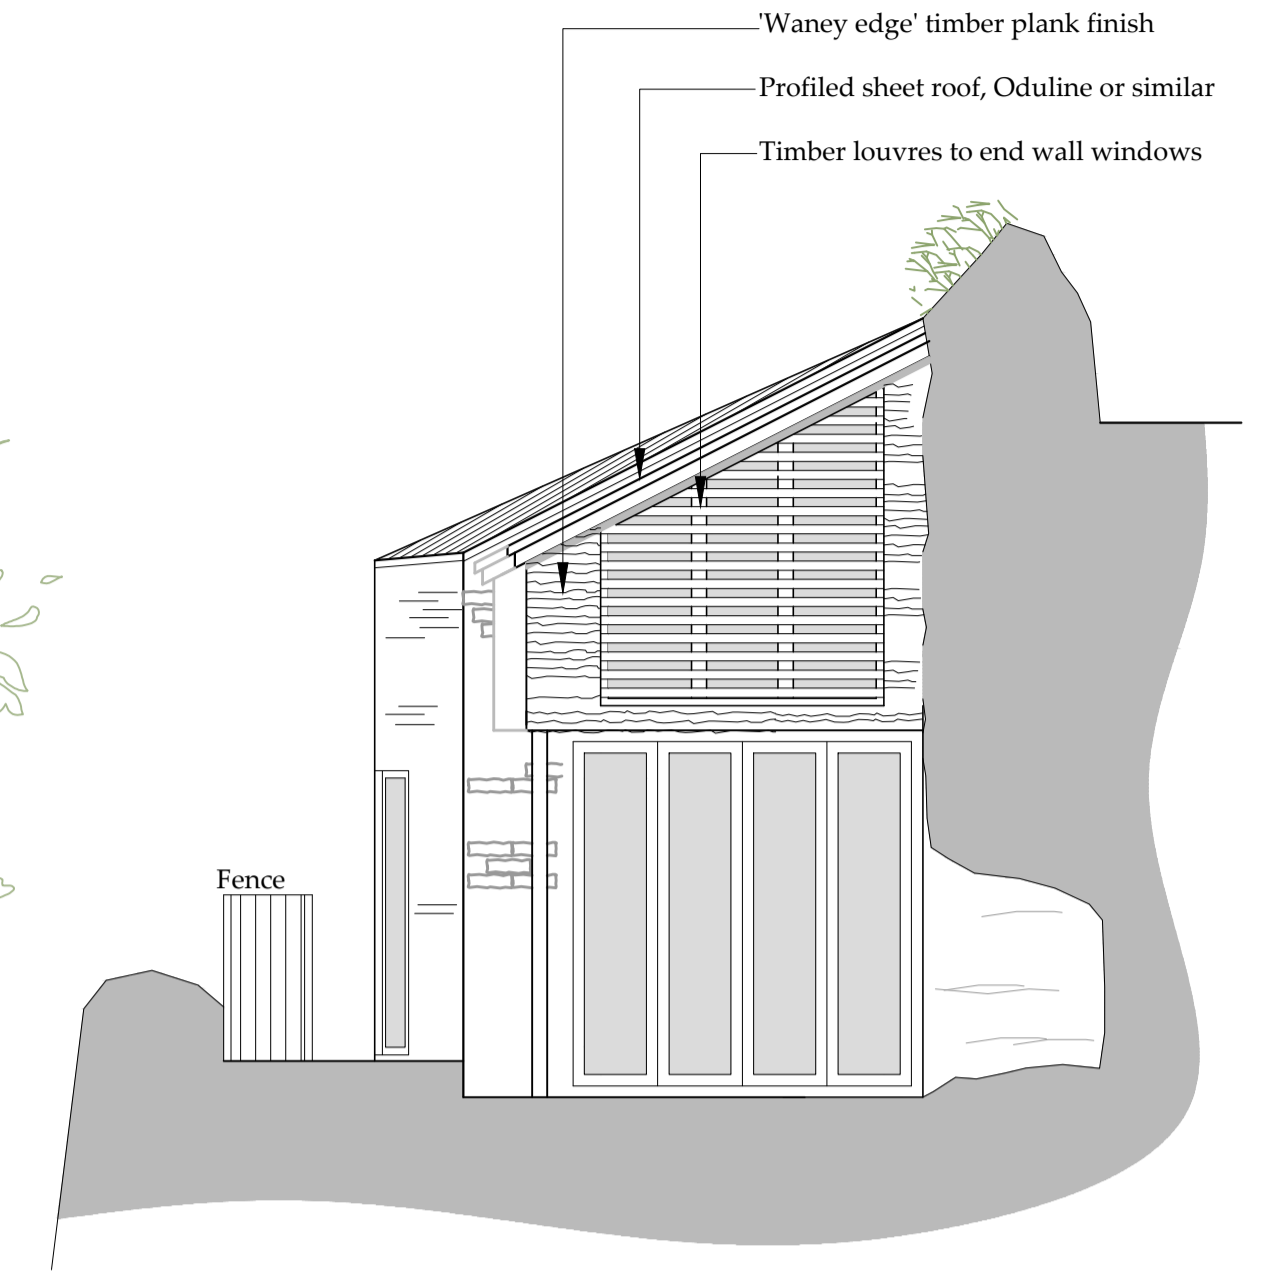

Side Elevation - South  
 Scale 1:50

NYMNPA  
 29/05/2019

OPTION 2

Drawing for planning and client consideration only.

C	23/05/19	NID	Mezzanine Shower
B	13/03/19	CE	Mezzanine level added
A	07/03/19	CE	Issued for approval
REV	DATE	BY	AMENDMENT

**bhd**  
 partnership  
 Architecture + Engineering  
 Airy Hill Manor, Waterstead Lane,  
 Whitby, N. Yorks. YO21 1QB.

CLIENT: Mr G & Mrs J Hill

PROJECT: The Old Blacksmiths  
 Staithes Lane Staithes


Drawing: Proposed  
 Floor plan  
 and Elevation

DRAWING STATUS: Preliminary


DRAWN: C Eynon  
 CHECKED: N I Duffield

SCALE @ SIZE: 1:50 @ A1  
 DATE: 07/03/19

DRAWING No: D11549-04  
 REV: C

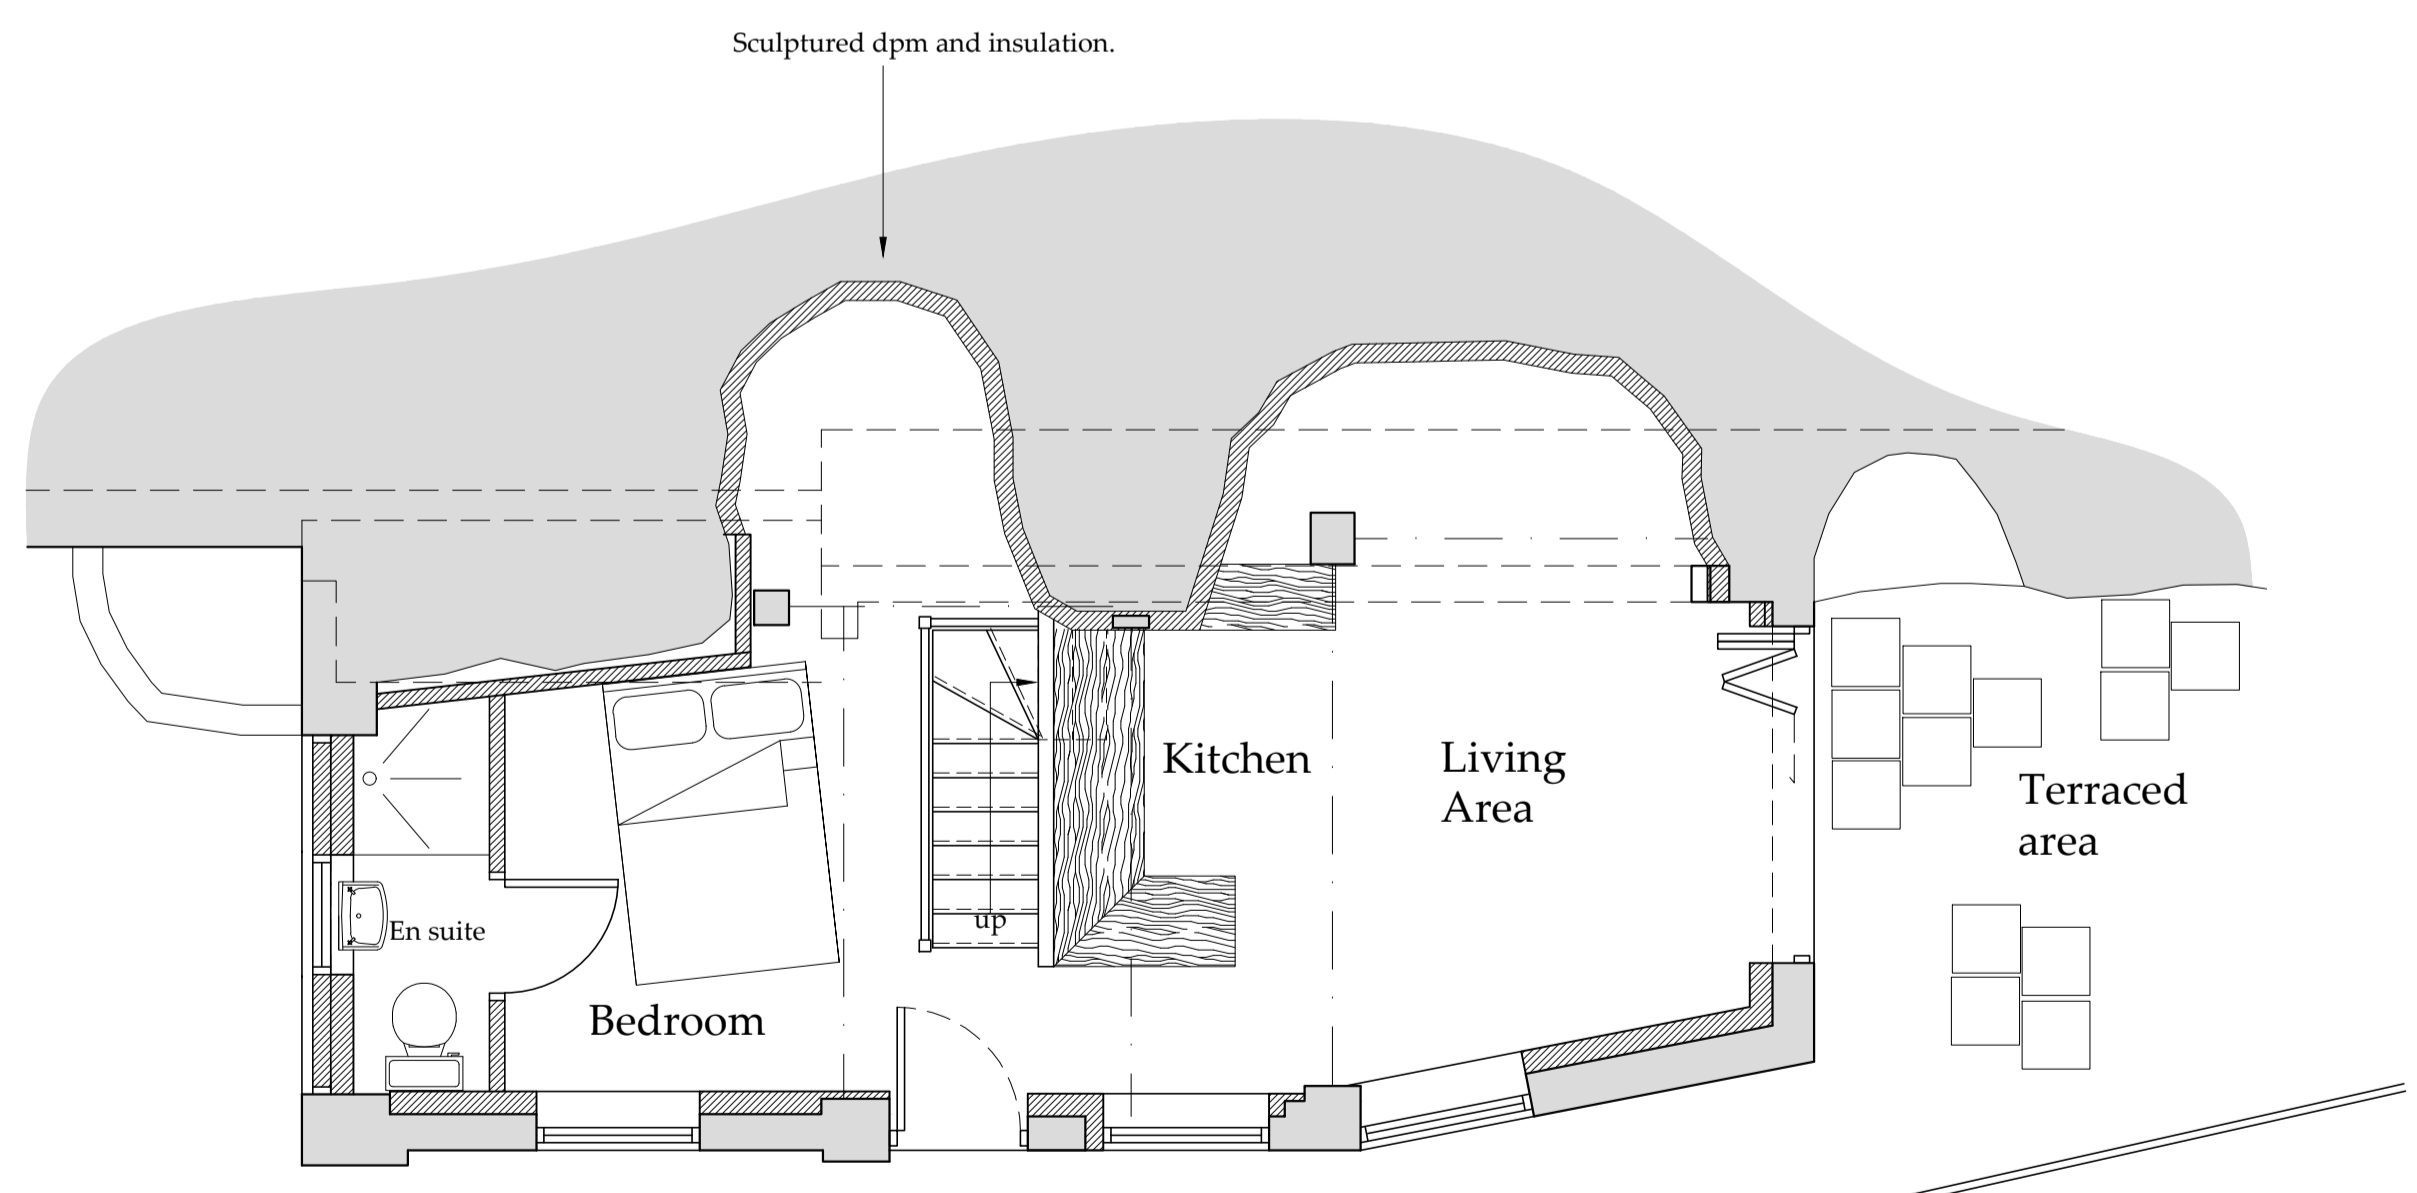

Ground Floor Plan  
 Scale 1:50

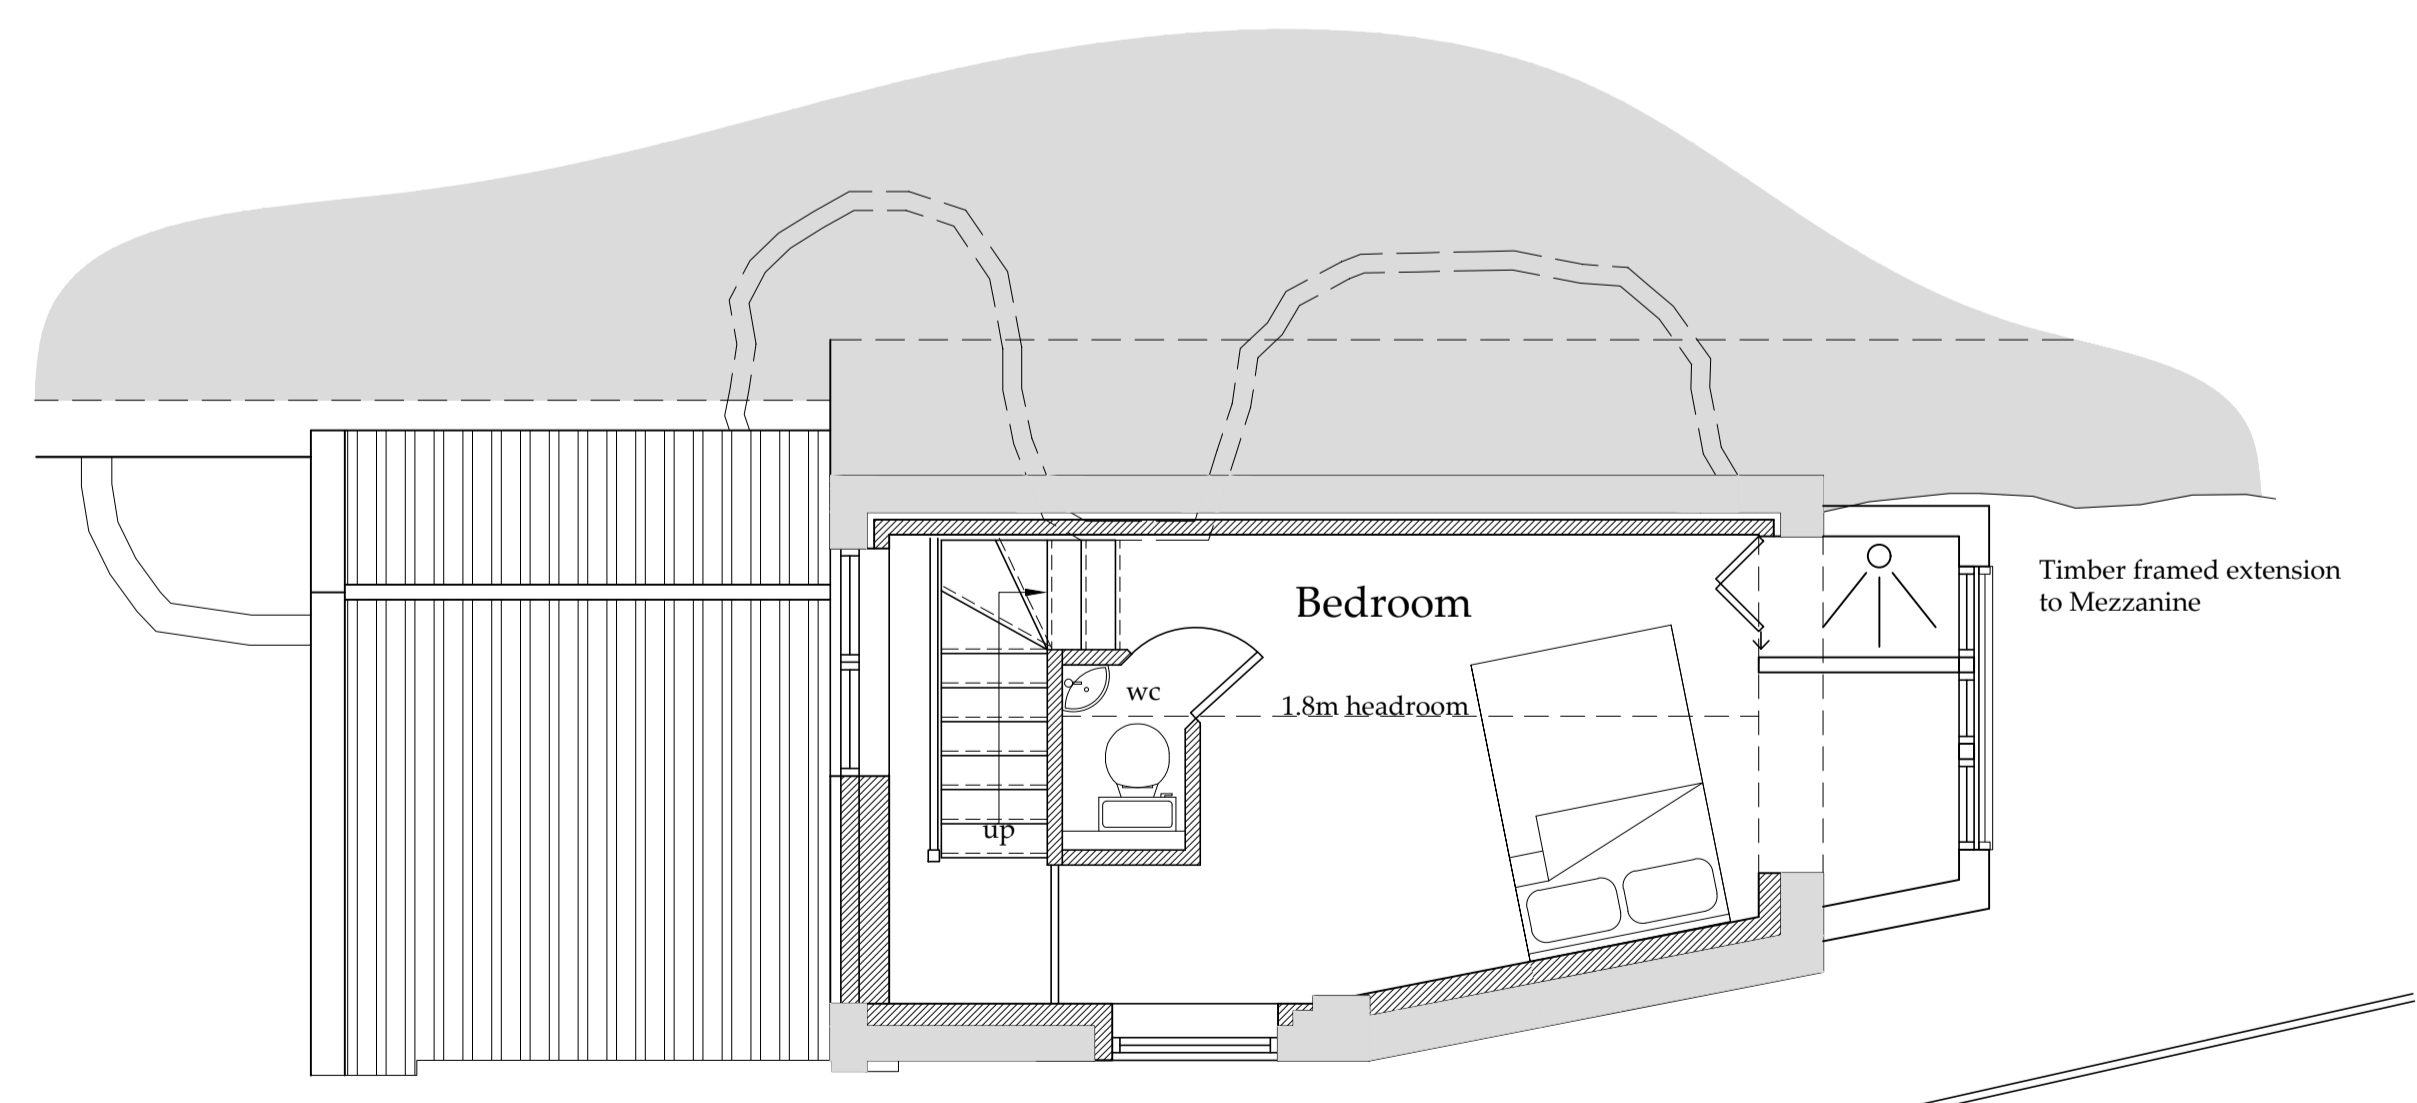

Mezzanine Floor Plan  
 Scale 1:50