



The Cottage, Church Houses, Kirkbymoorside, York, YO62 7LF

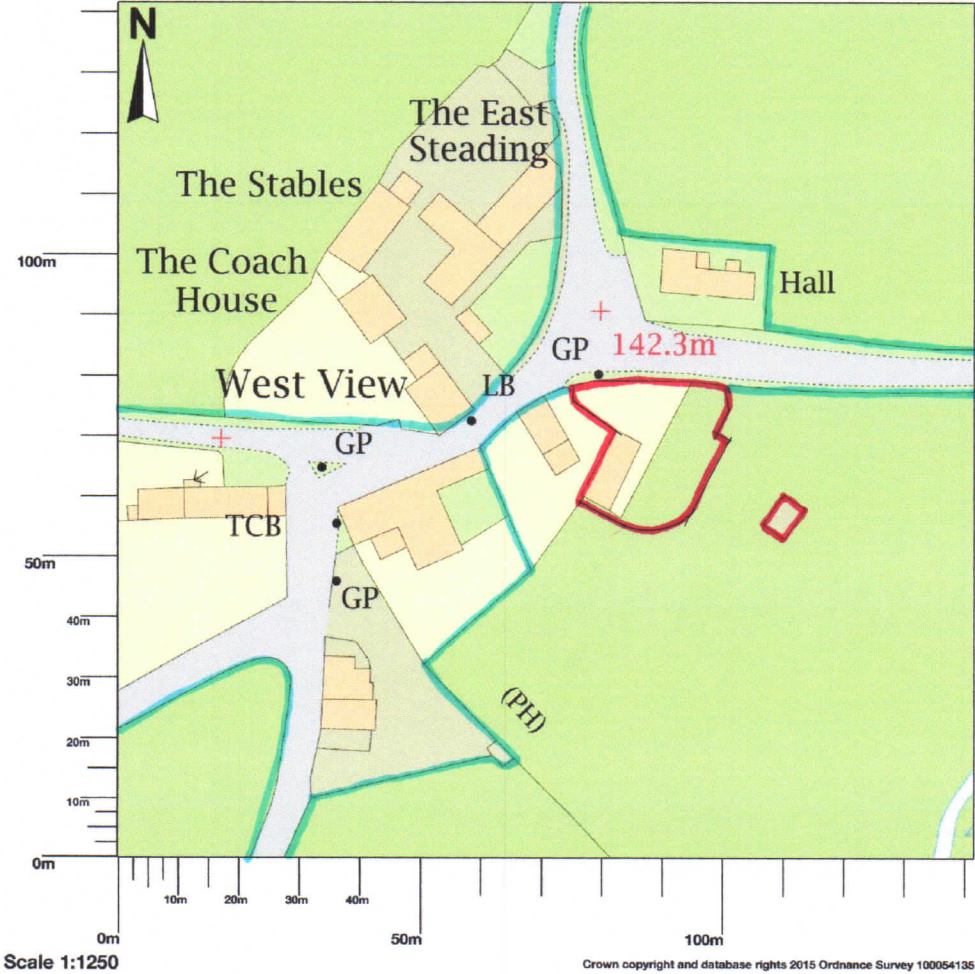


Map area bounded by: 466907,497443 467049,497585. Produced on 20 May 2019 from the OS National Geographic Database. Reproduction in whole or part is prohibited without the prior permission of Ordnance Survey. © Crown copyright 2019. Supplied by UKPlanningMaps.com a licensed OS partner (100054135). Unique plan reference: p2buk/349956/475644

NYMNP


12/06/2019

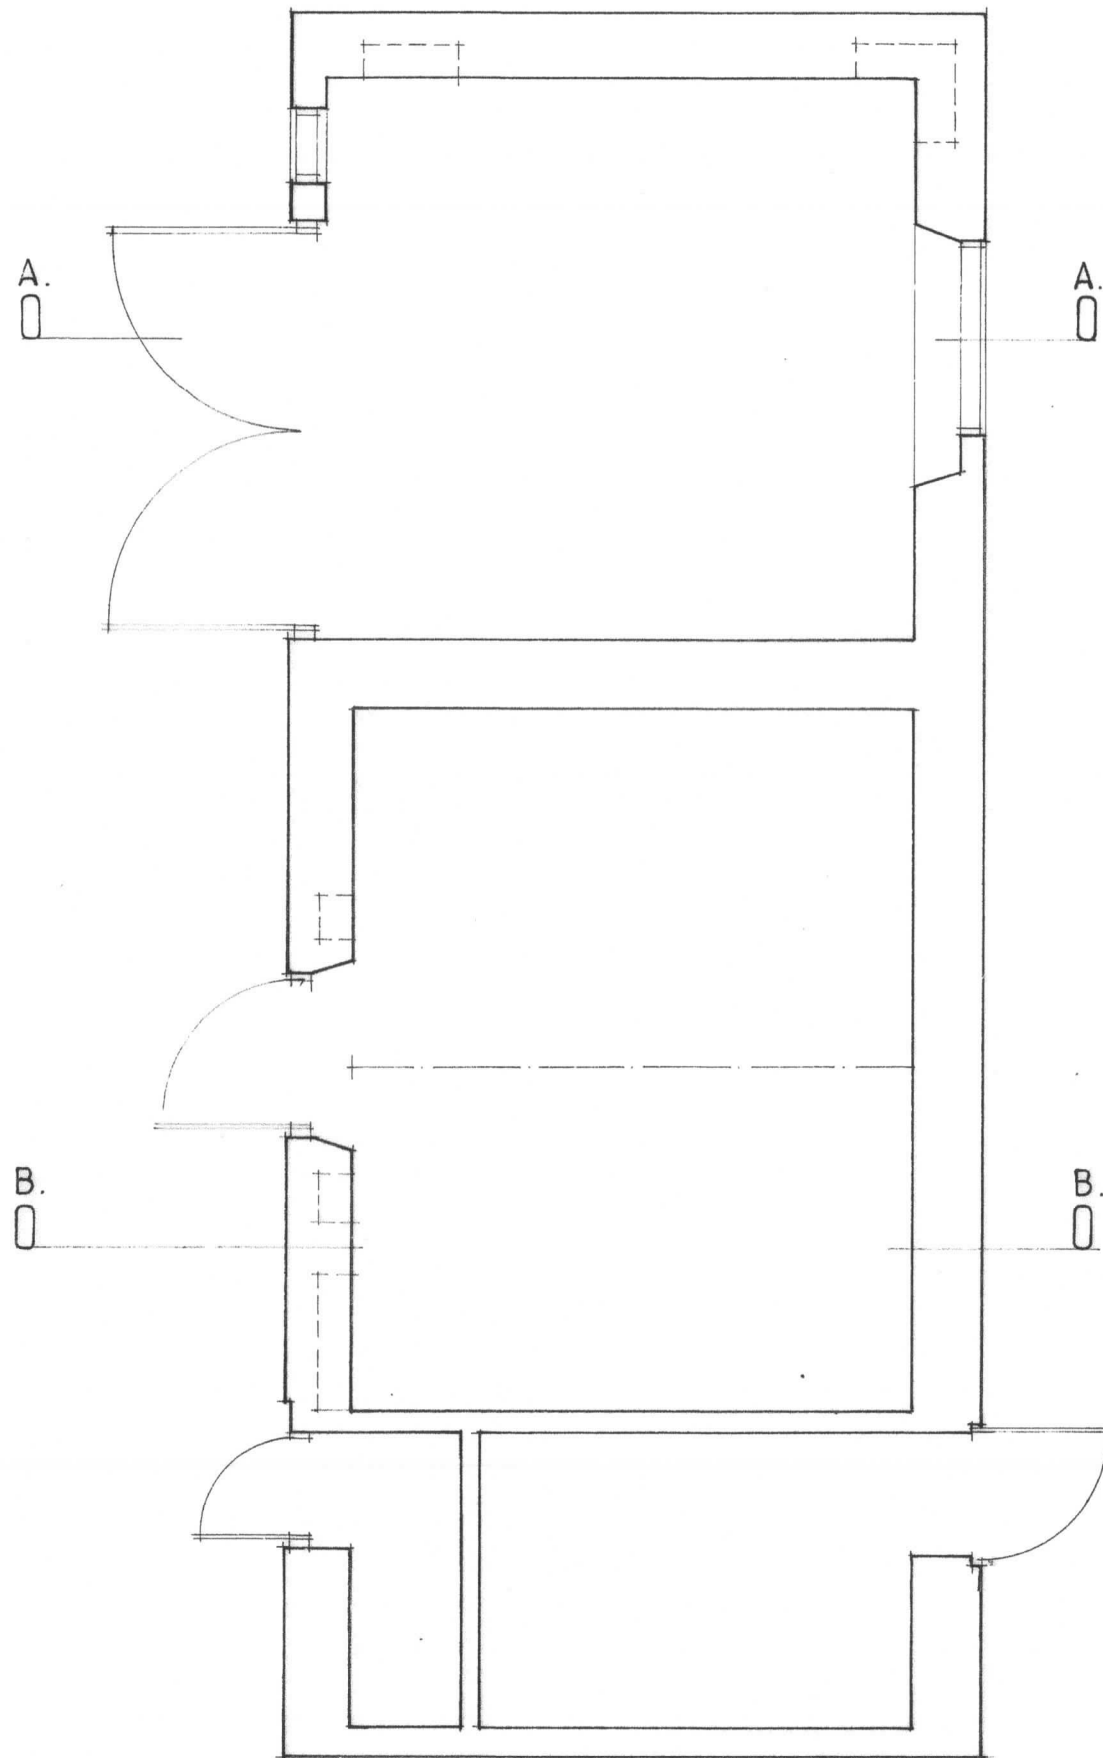


plan

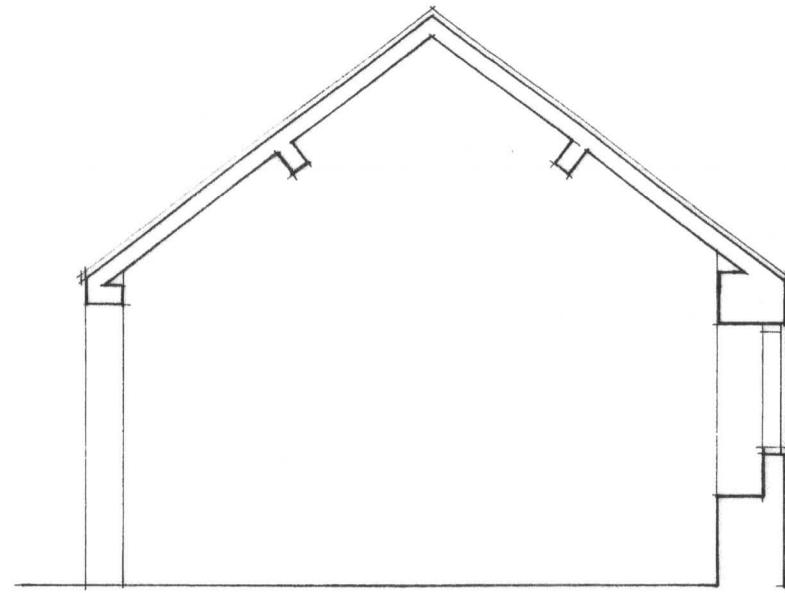

section A A.

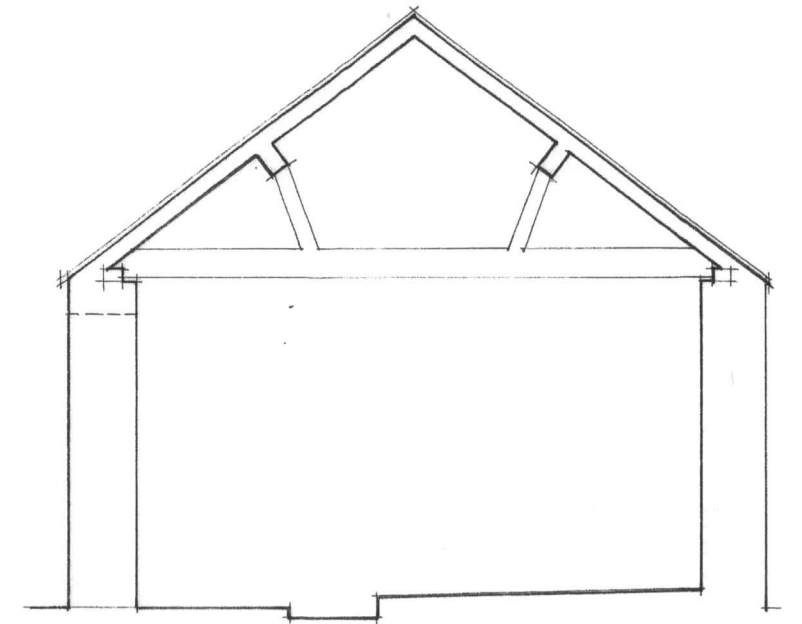

section B B.

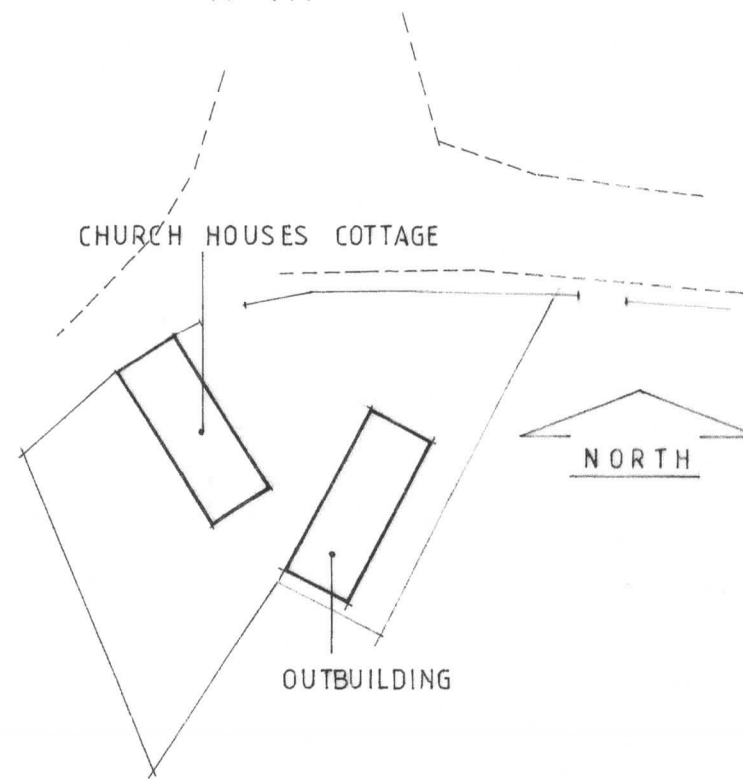

SITE PLAN 1:500



PETER RAYMENT design

Architectural Designers • Peter Rayment • Richard Waller


title: survey drawing - plan & sections
 project: conversion of outbuilding
 Church Houses Cottage, Farndale
 client: Farndale Estate

dwg No: 190 522


scale: 1:50 @ A3

01


NYMNP
12/06/2019

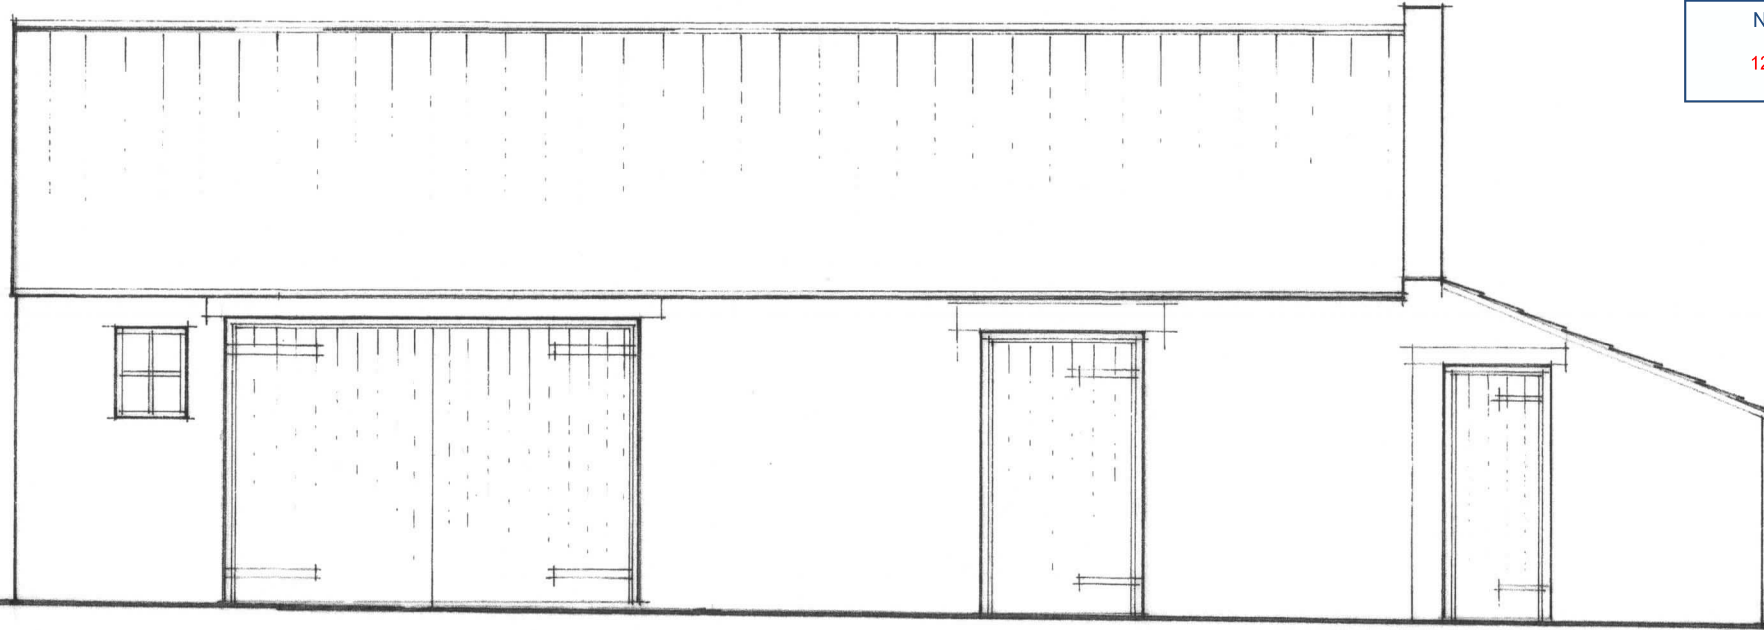


w e s t

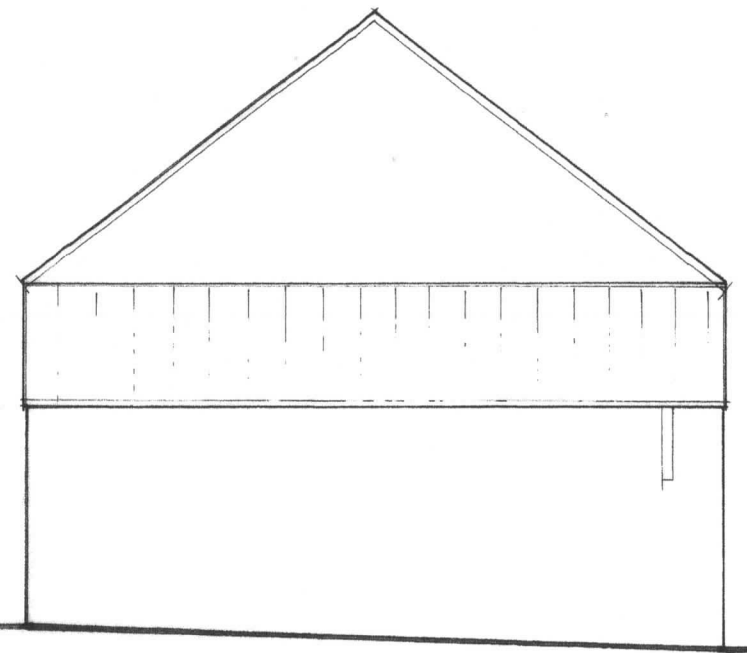

s o u t h

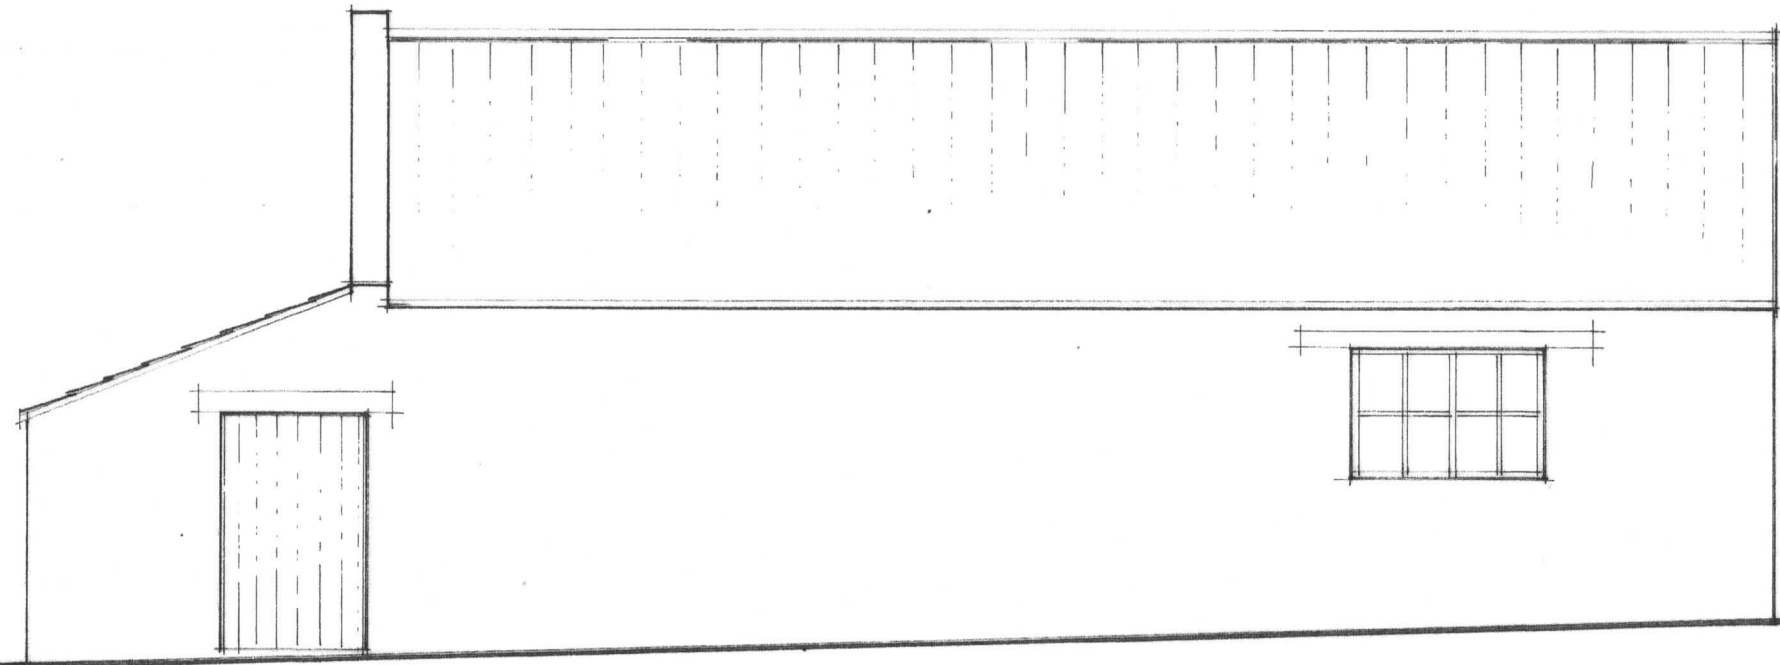

e a s t

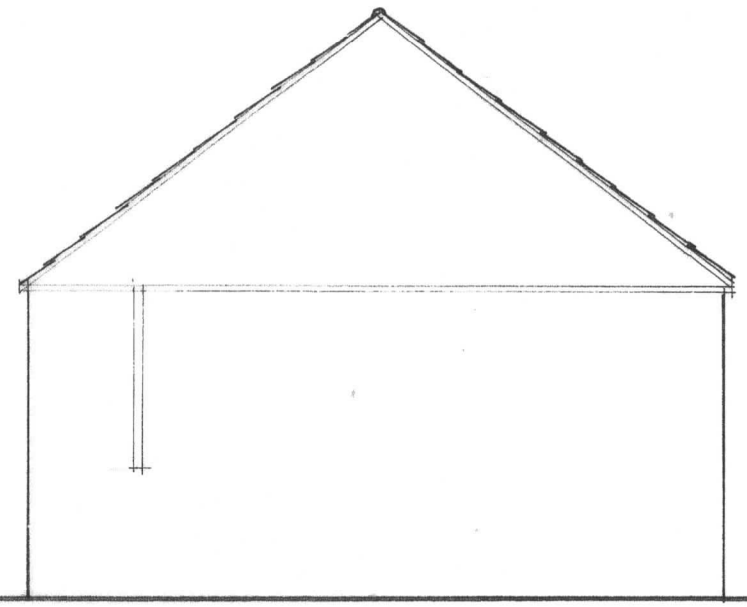

n o r t h




PETER RAYMENT design


Architectural Designers • Peter Rayment • Richard Waller

title: survey drawing - elevations
project: conversion of outbuilding
Church Houses Cottage, Farndale
client: Farndale Estate

dwg No: 190 522 | 02 | -
scale: 1:50 @ A3

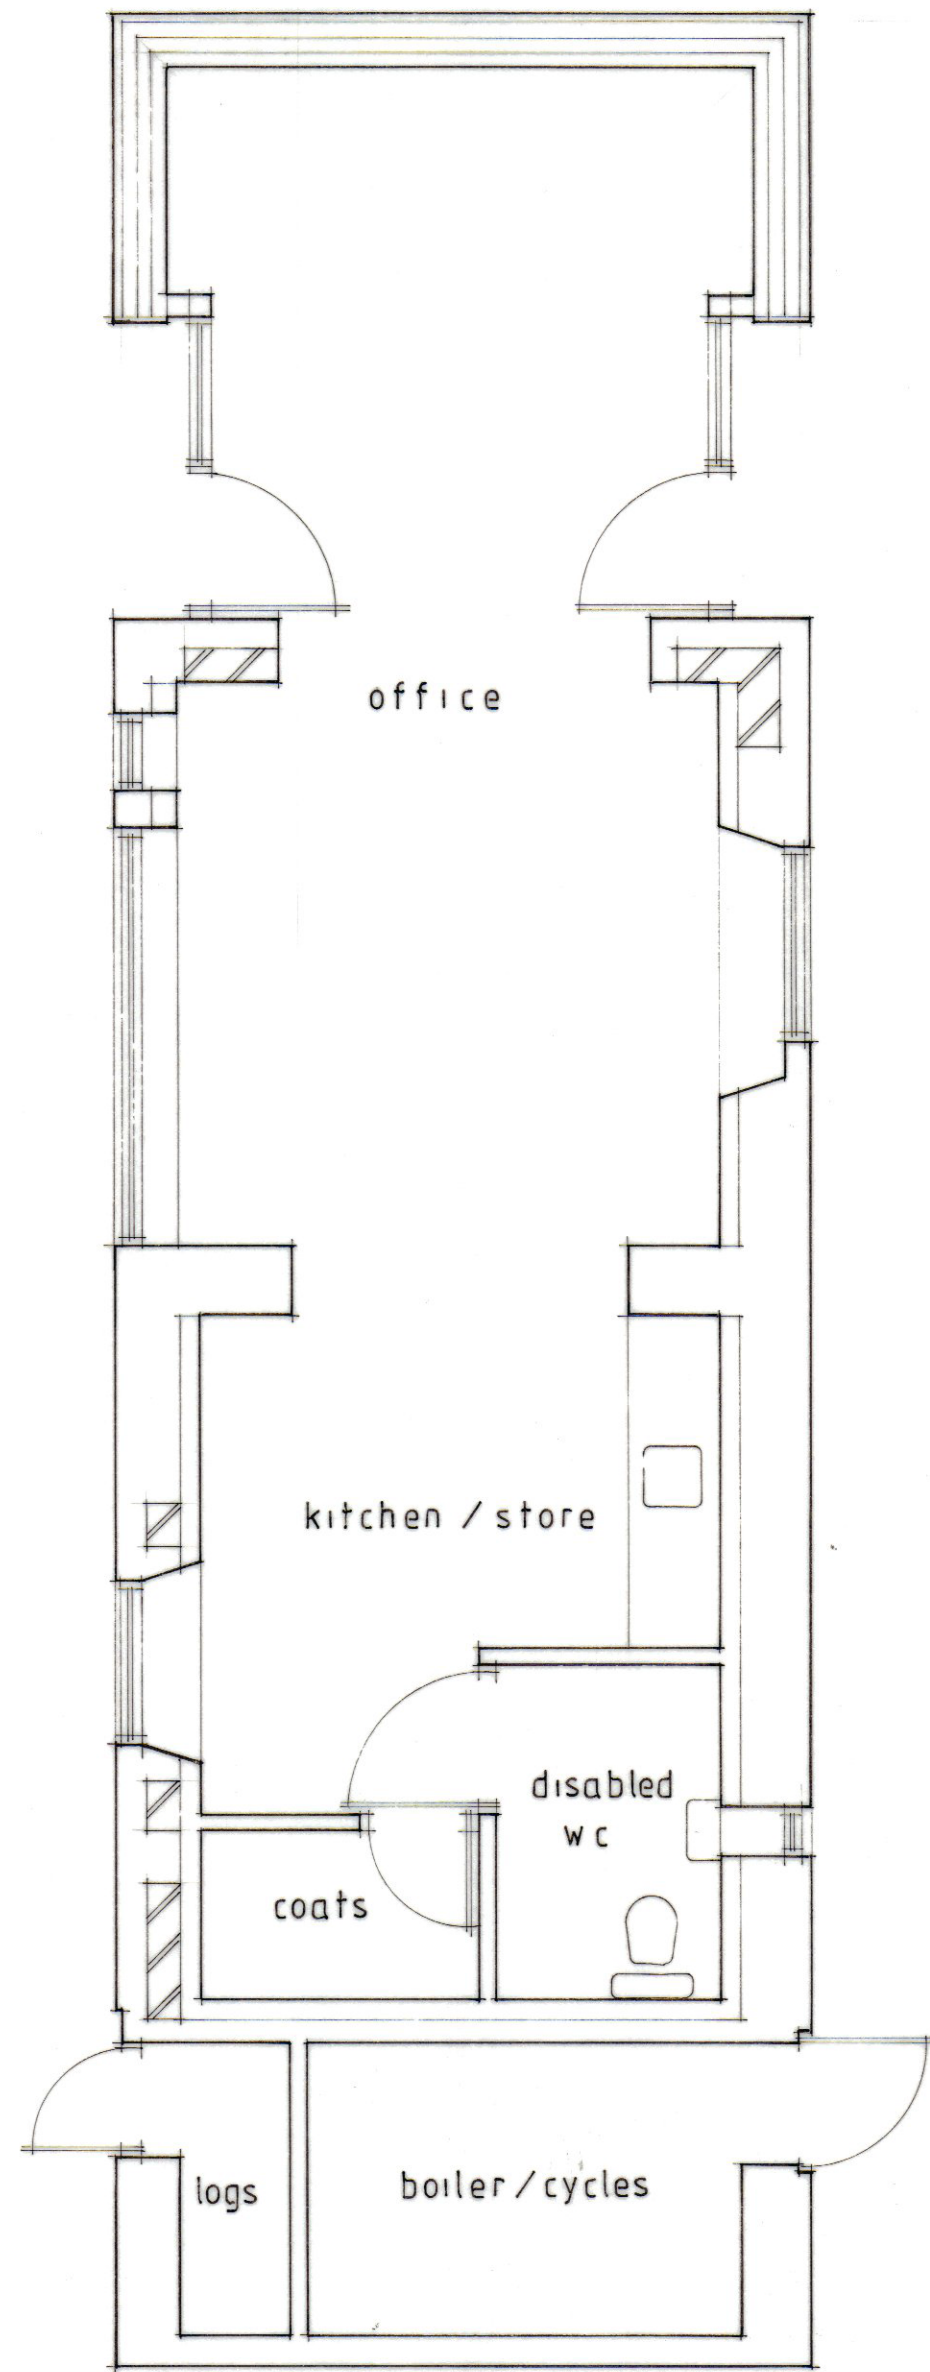

floor plan

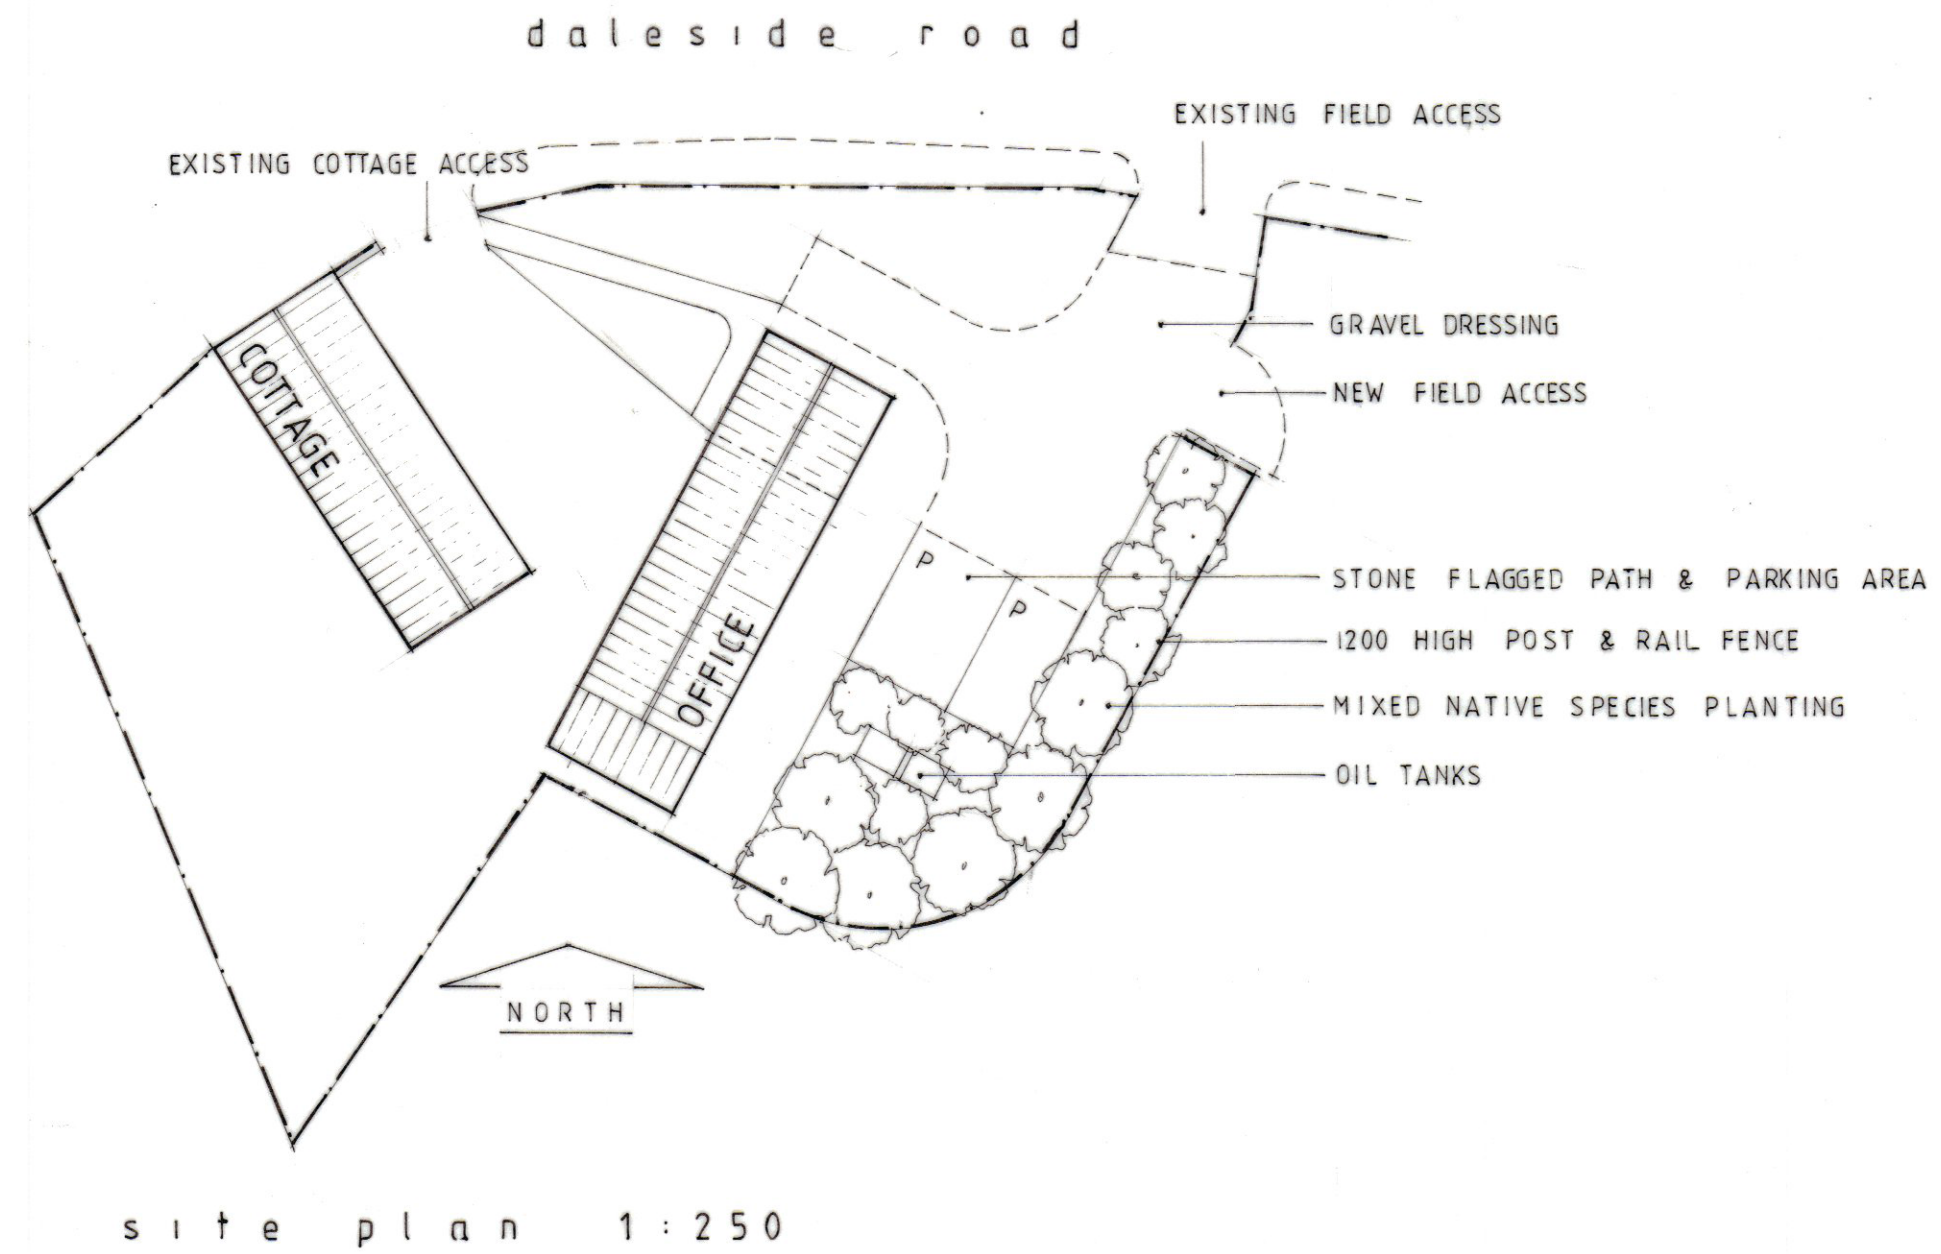

NYMNP
12/06/2019

PETER RAYMENT design

Architectural Designers • Peter Rayment • Richard Waller

title: proposals
 project: conversion of outbuilding
 Church Houses Cottage, Farndale
 client: Farndale Estate

dwg No: 190 522 | 03 | -
 scale: 1:50 & 1:100 @ A2