


NYMNPA

13/06/2019

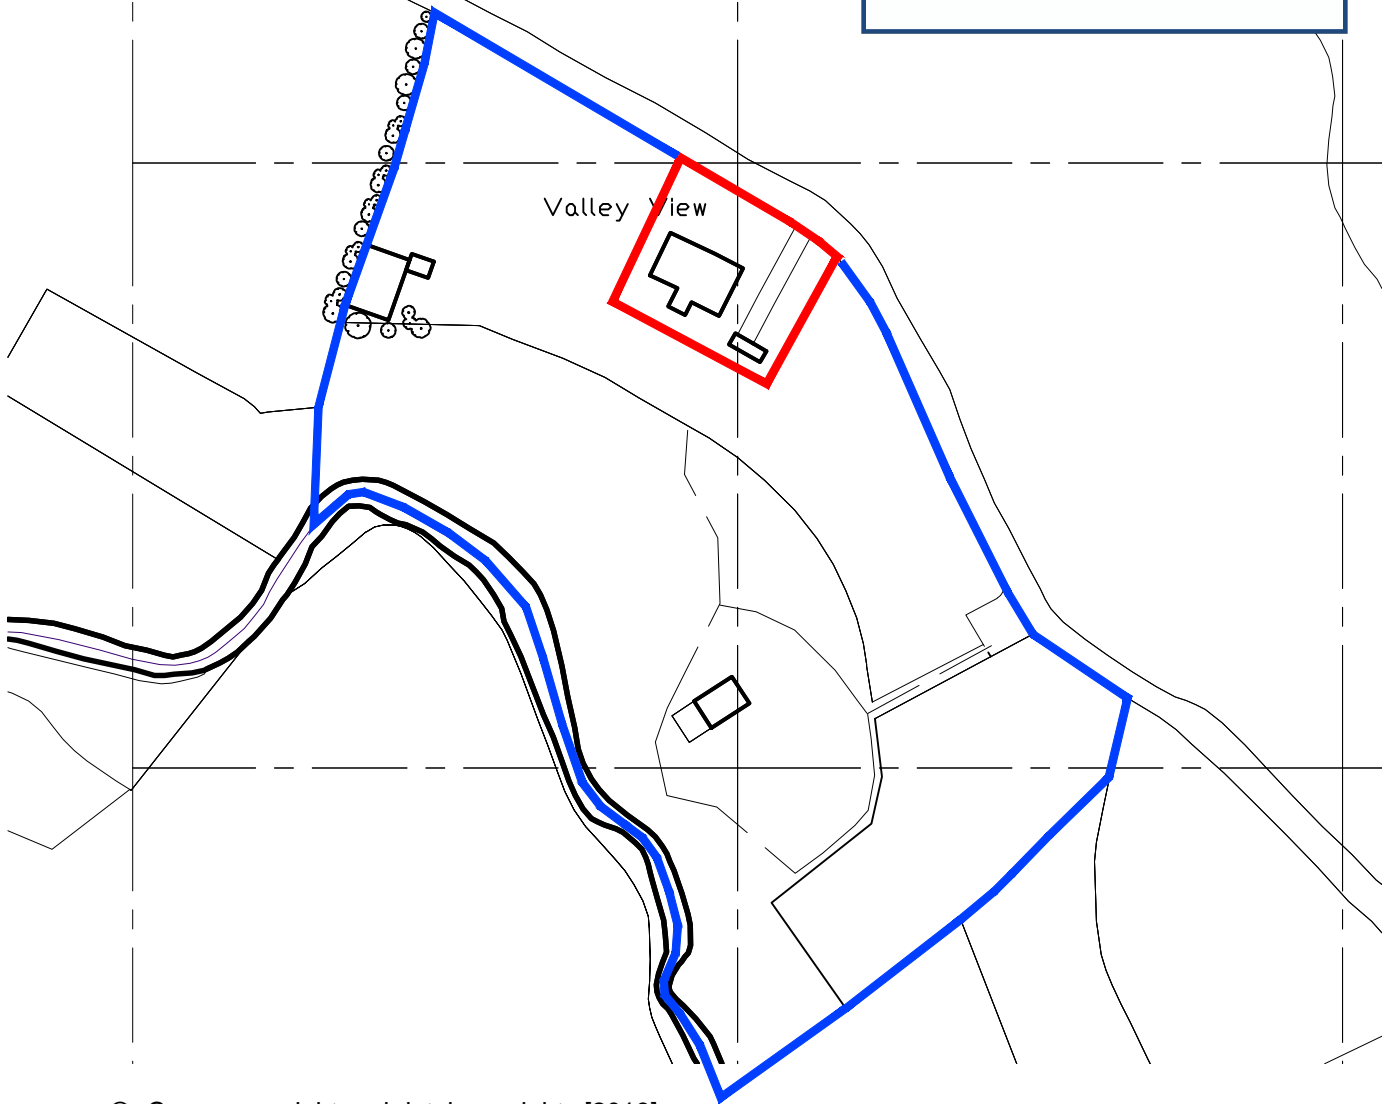

© Crown copyright and database rights [2019]
Ordnance Survey 0100031673

P00	110619	Town Planning Submission	GR	ER
rev	date	description	drawn	checked

dwg no. job no. 01065

001

Valley View, Golden grove

Site Location Plan


Drawing Scale 1:1250 @ A4

Reed Studio | Keelham Cottage | Keelham Lane | OL14 8RX


©2019 do not scale from drawing report discrepancies immediately

**Reed
Studio**




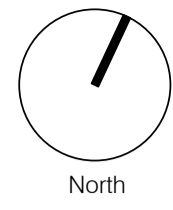


1 00_Existing Ground Floor Plan
1 : 50

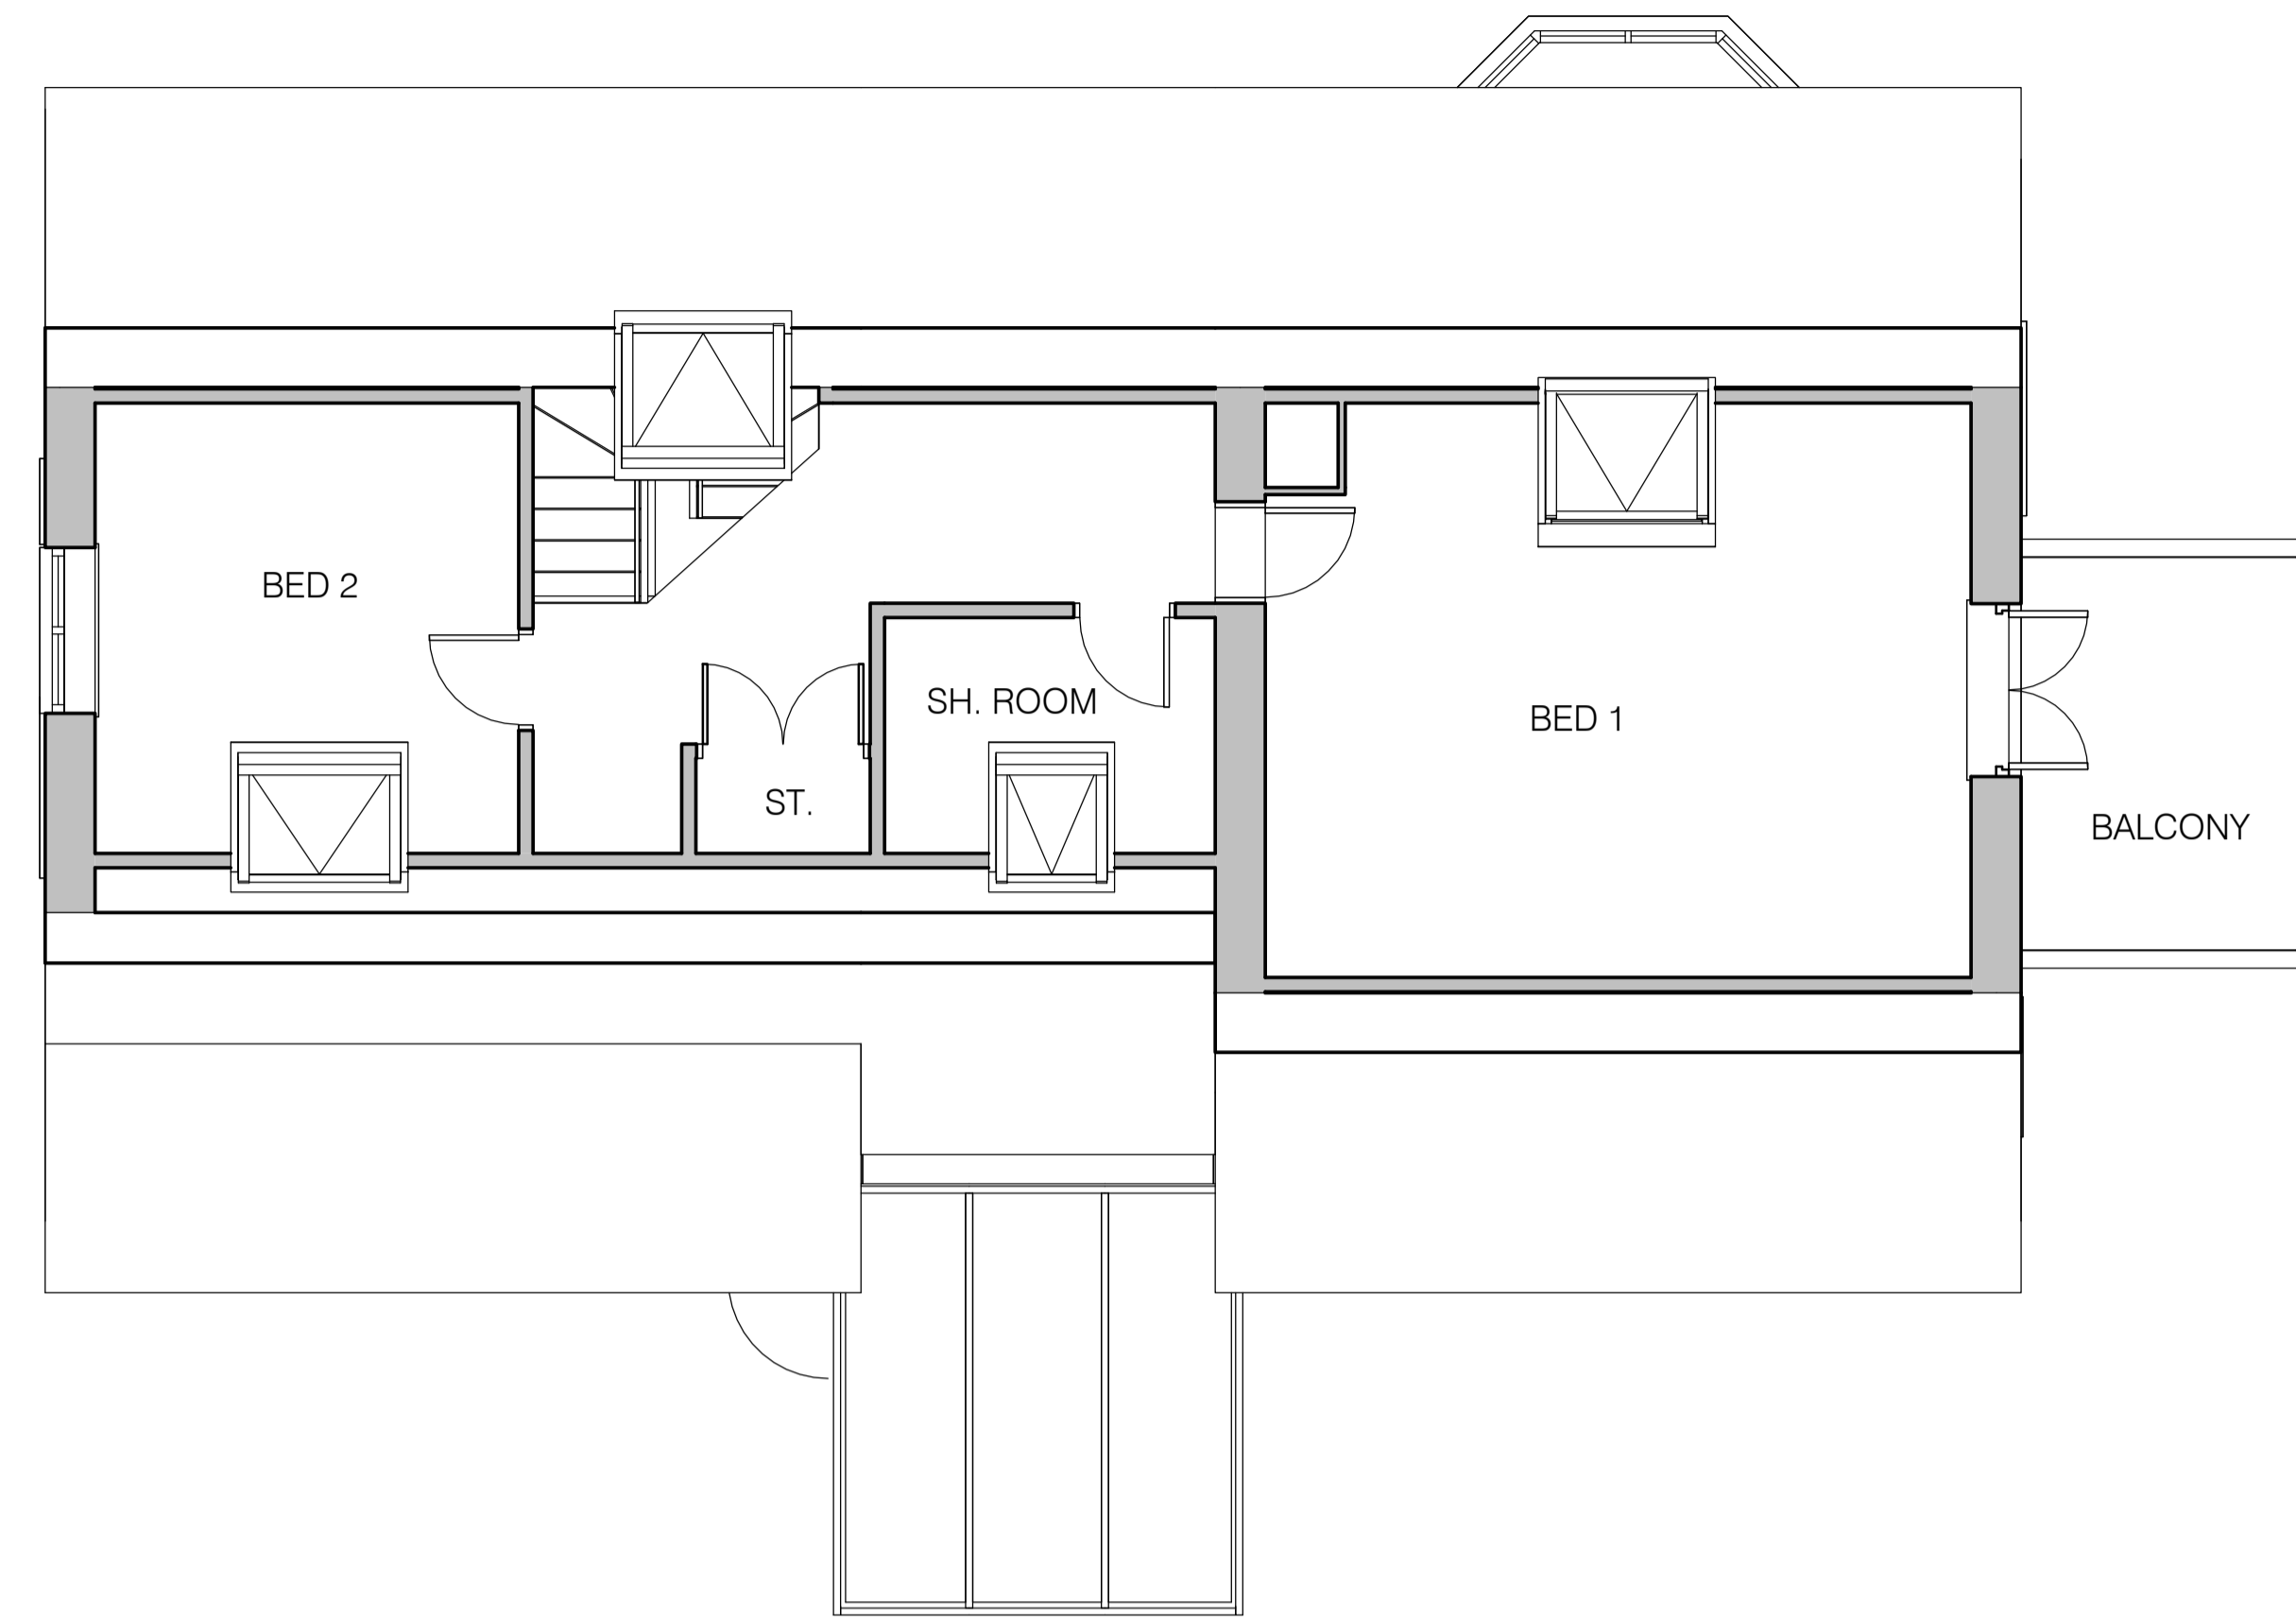


2 01_Existing First Floor Plan
1 : 50

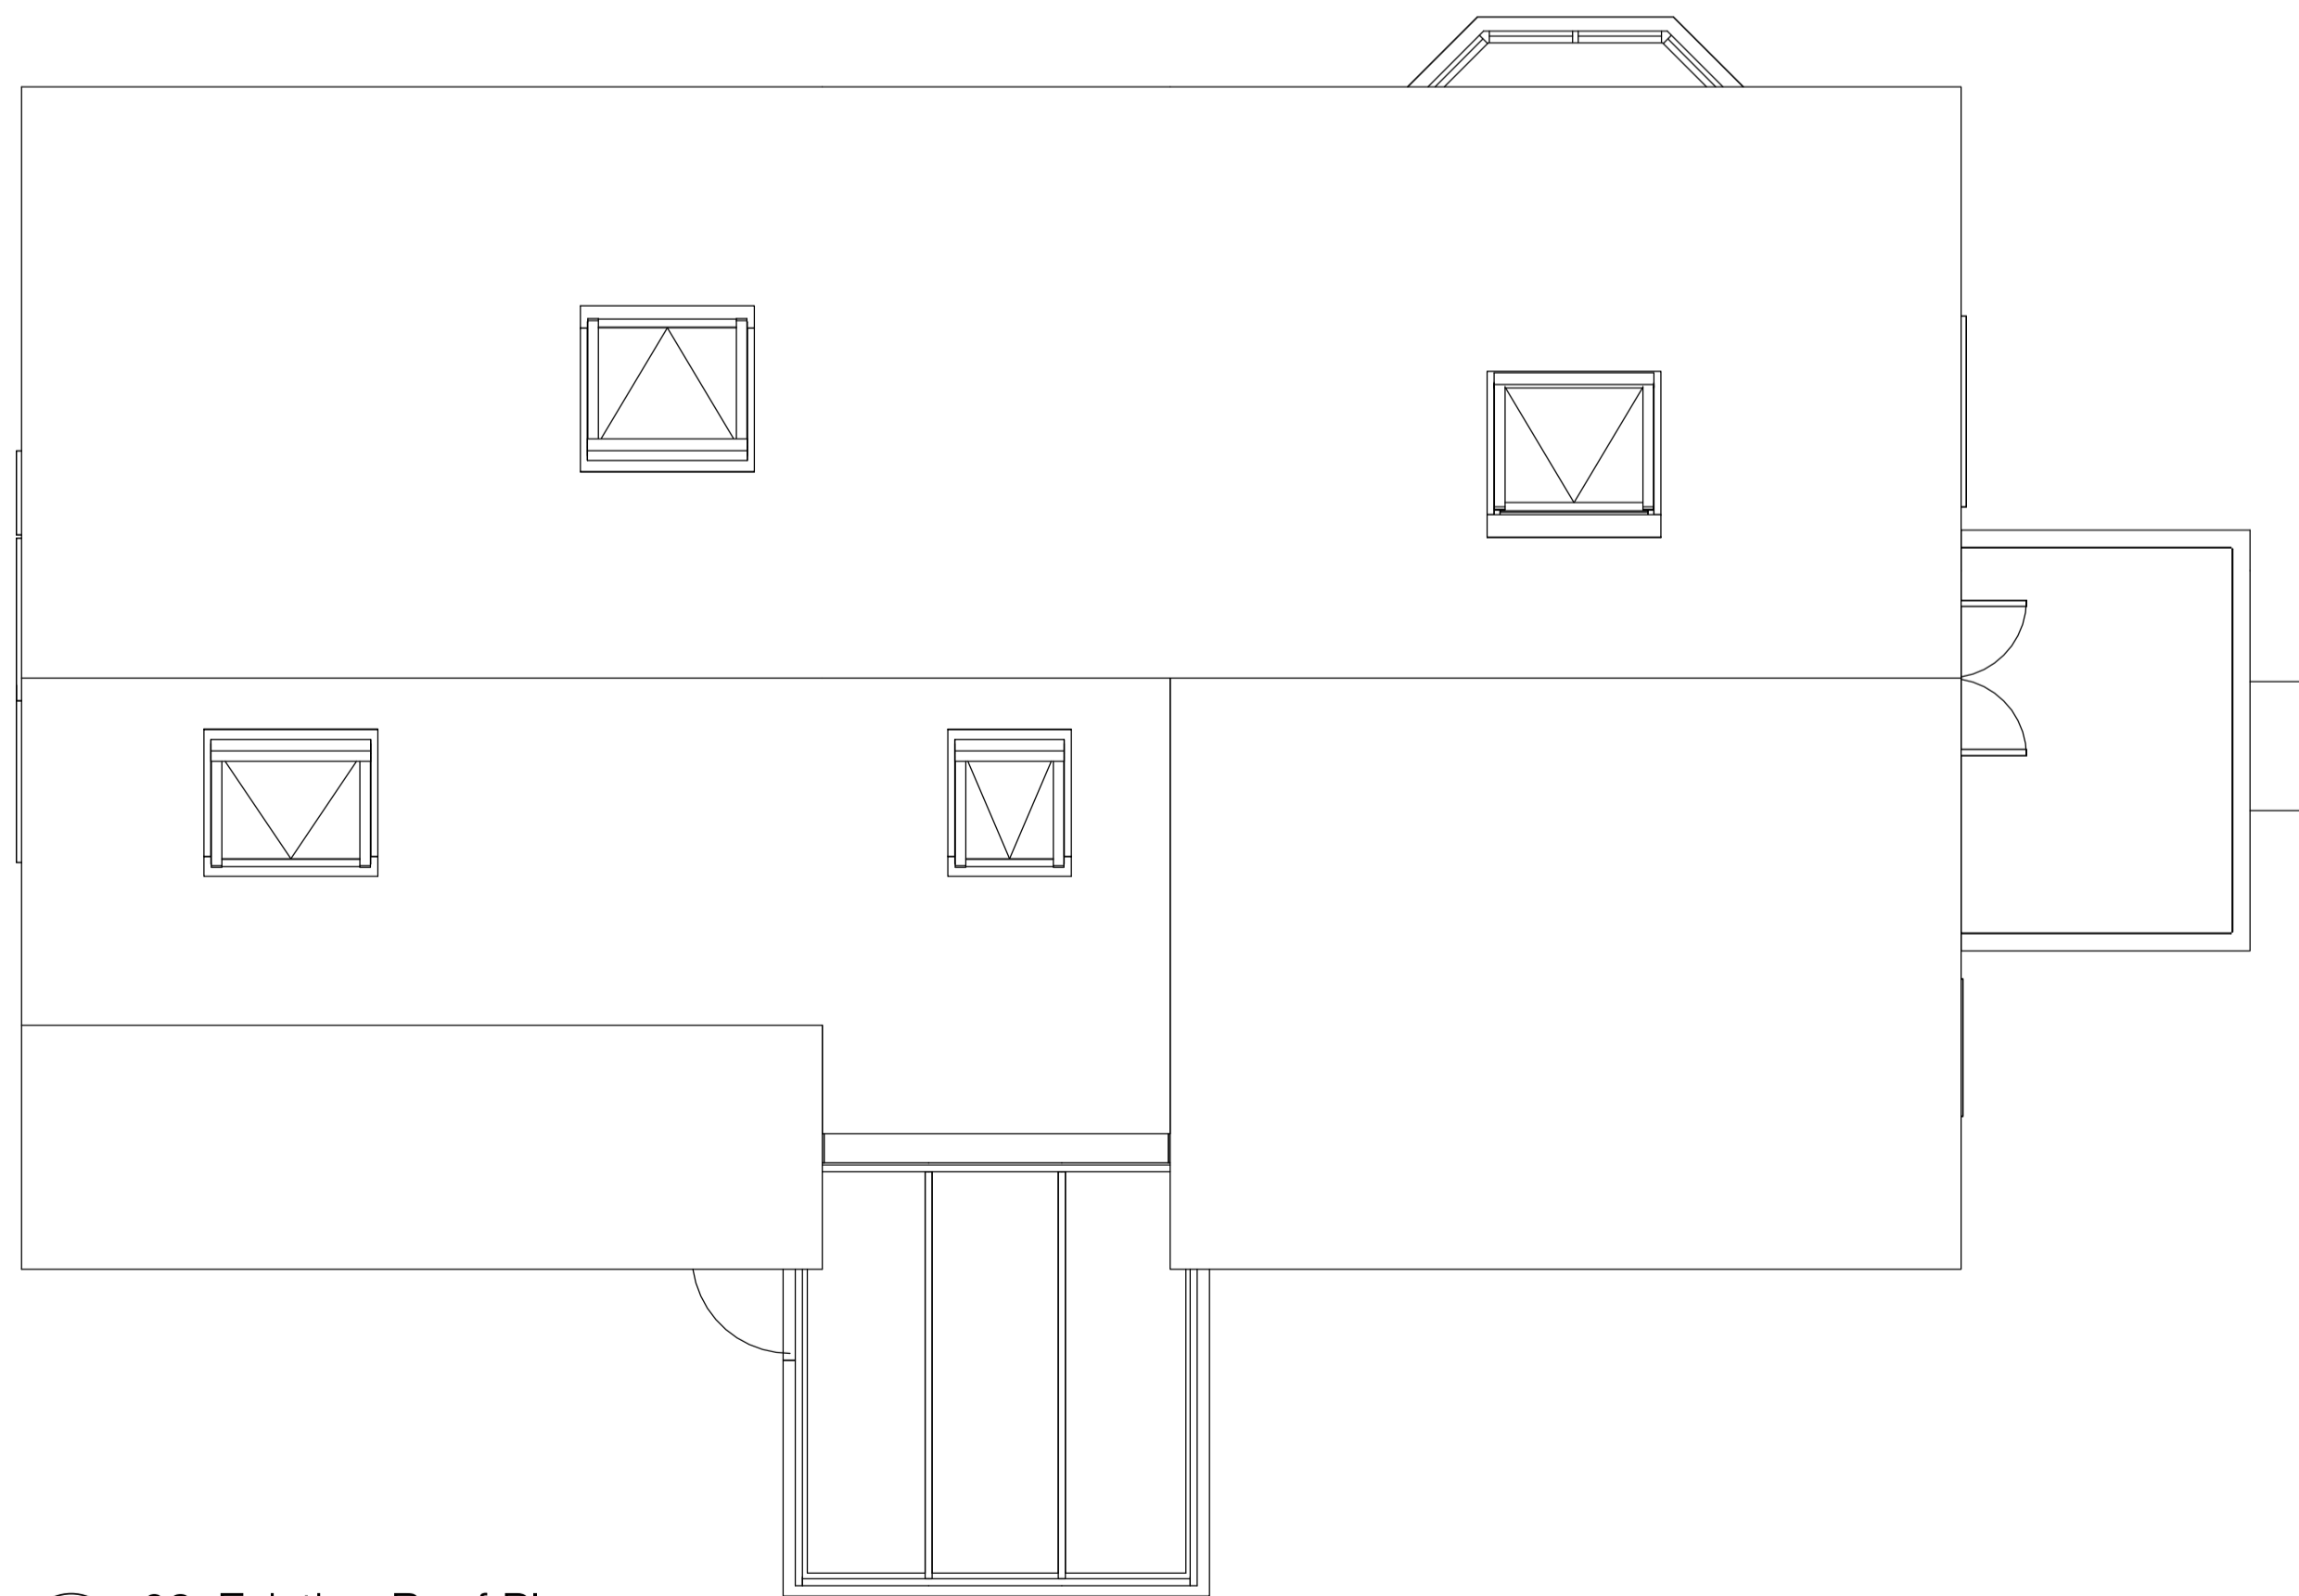


3 02_Existing Roof Plan
1 : 50

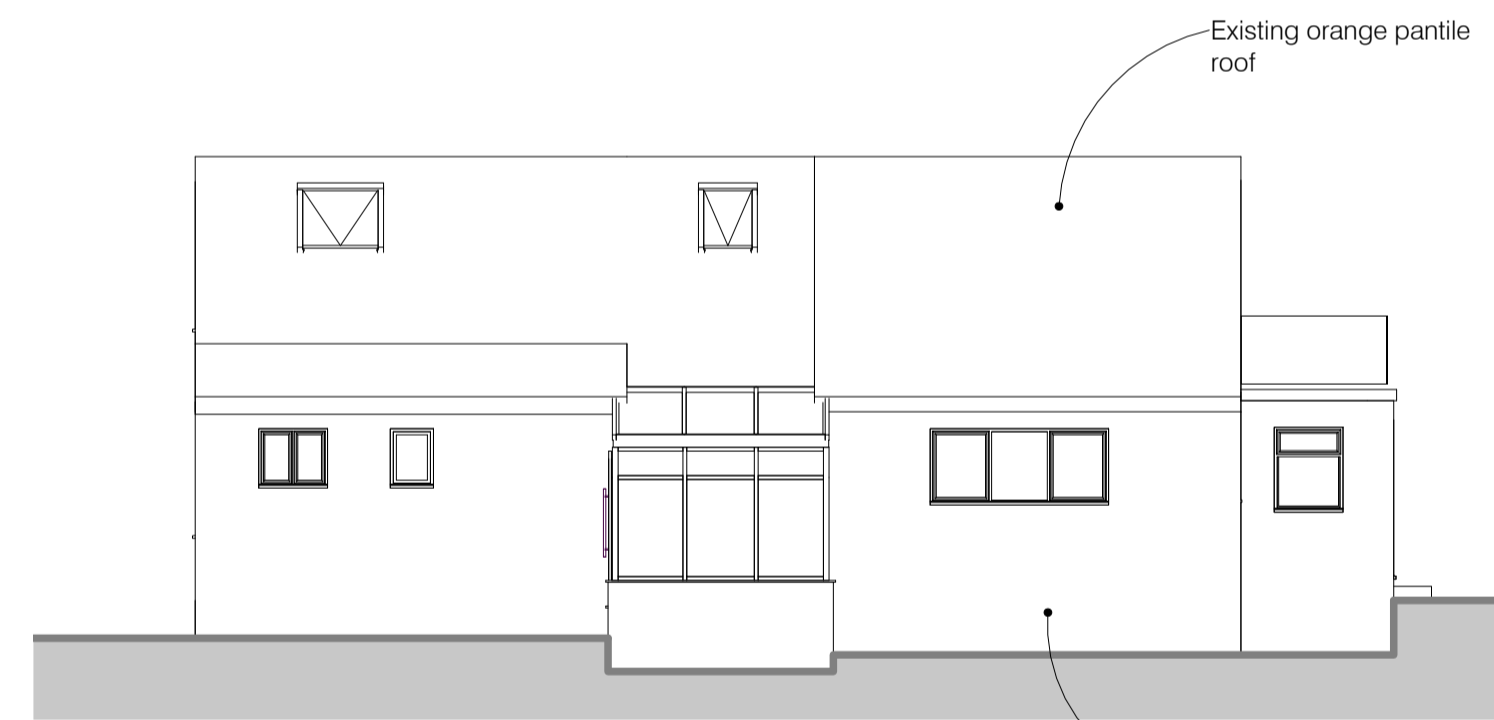

4 Existing South Elevation
1 : 100

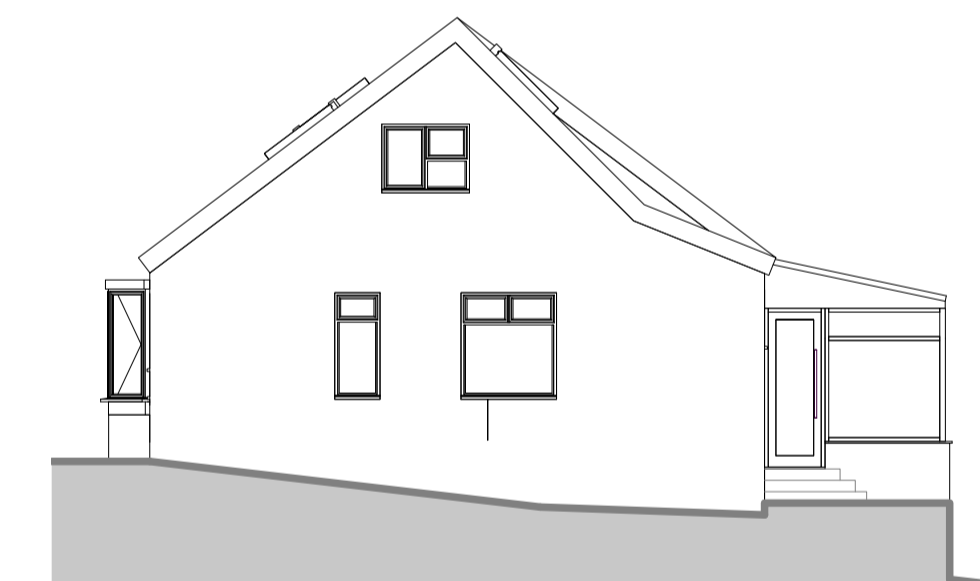


5 Existing West Elevation
1 : 100

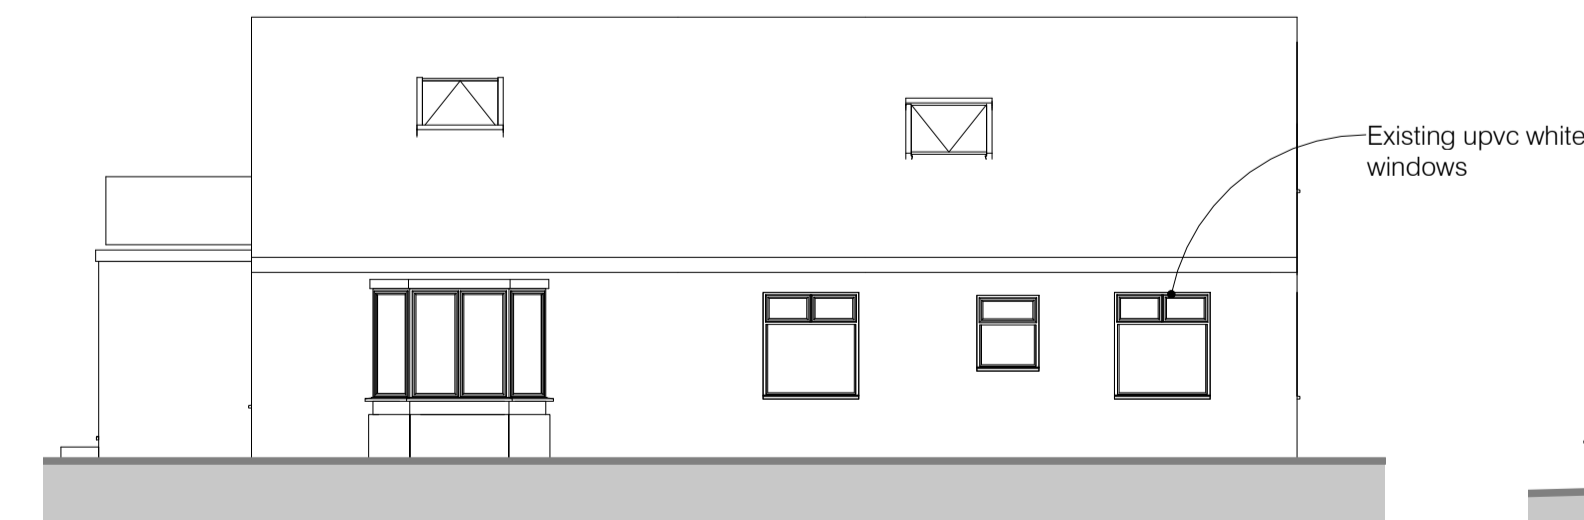

6 Existing North Elevation
1 : 100



7 Existing East Elevation
1 : 100

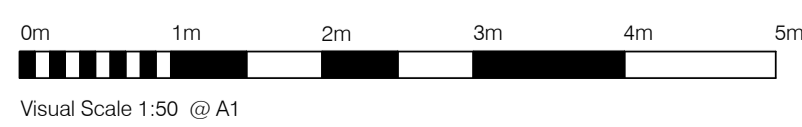

Visual Scale 1:50 @ A1

NYMNPA

13/06/2019

Rev	Date	Description	Author	Check
P00	19.06.11	Town Planning Submission	GR	ER

ReedStudio
 Reed Studio Limited
 Keeham Cottage
 Keeham Lane
 Toothcross, GL18 8PX

Landscape + Architecture

Client Name: Private

Project Name: Works at Valley View, Golden Grove



Sheet Description: Existing Plans and Elevations

First Issue:	Author:	Checked:	Project:	Scale:
05/09/19	GR	ER	1065	As indicated


Status & Issue Purpose:	Revision:
PO_Town Planning Application	P00

PO_Town Planning Application Note: This drawing has been prepared to show design information only.


Name: (20)010

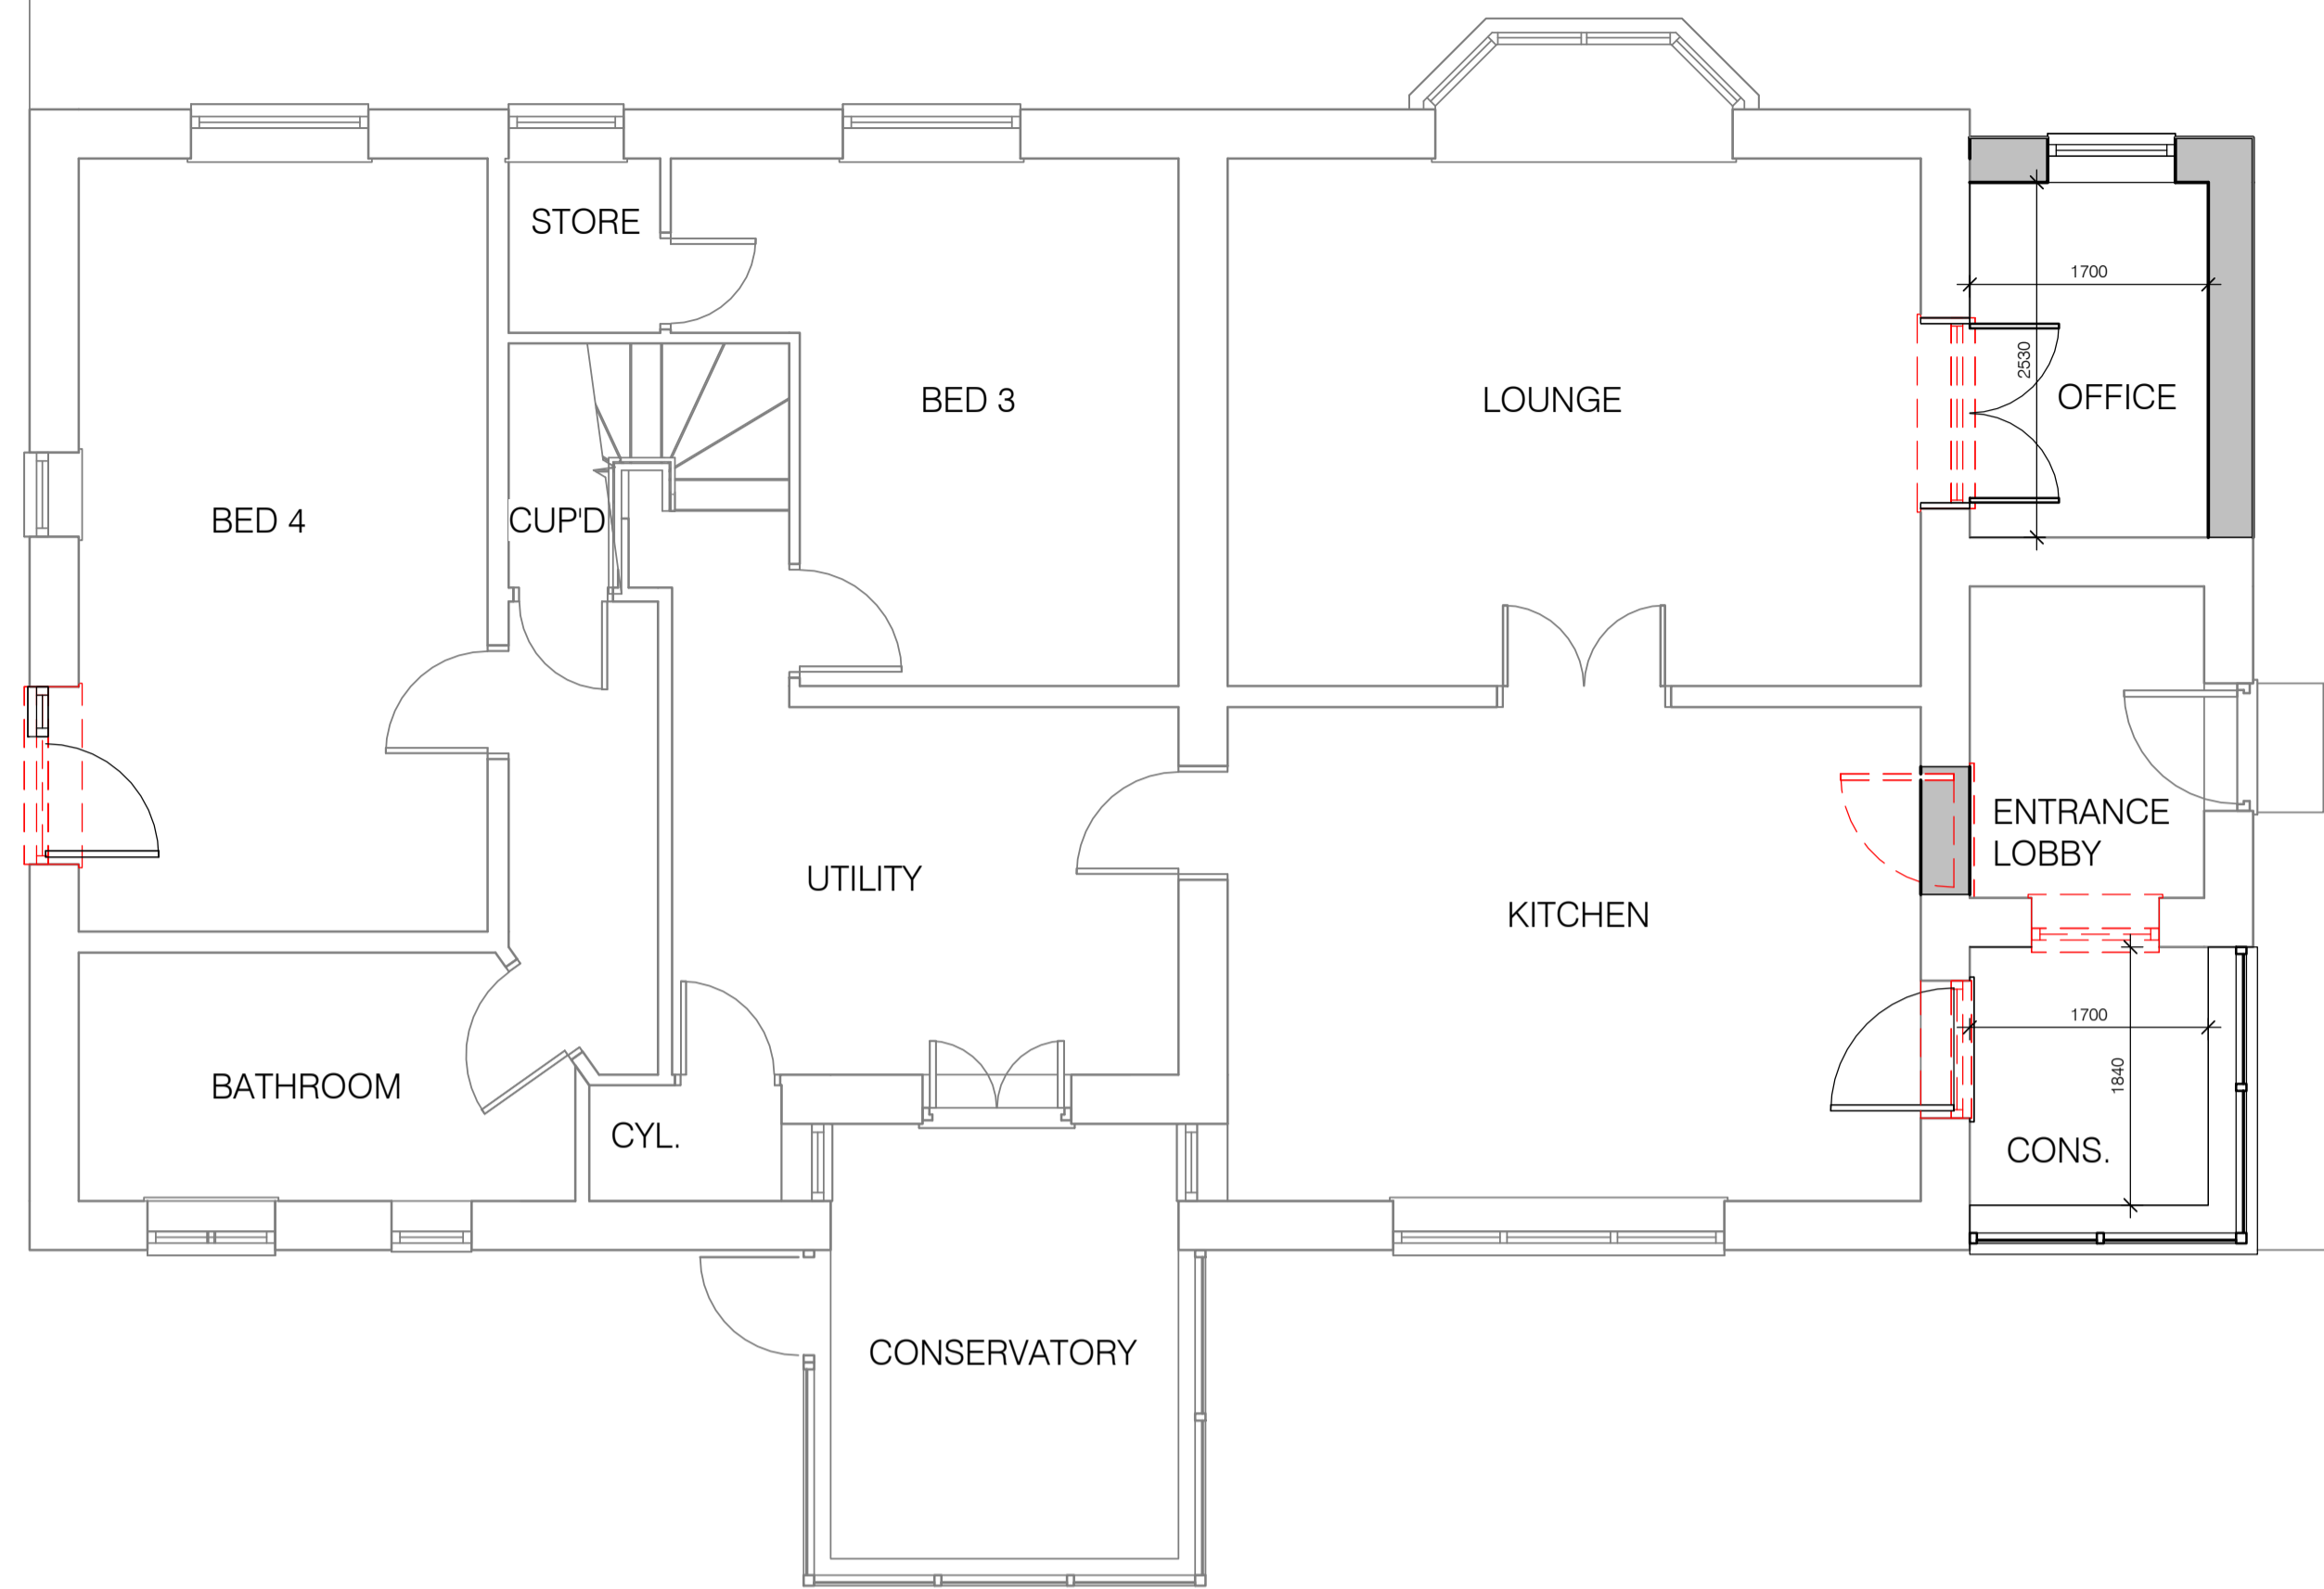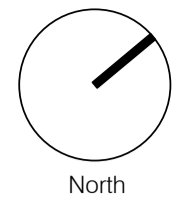


1 00_Proposed Ground Floor Plan
1 : 50

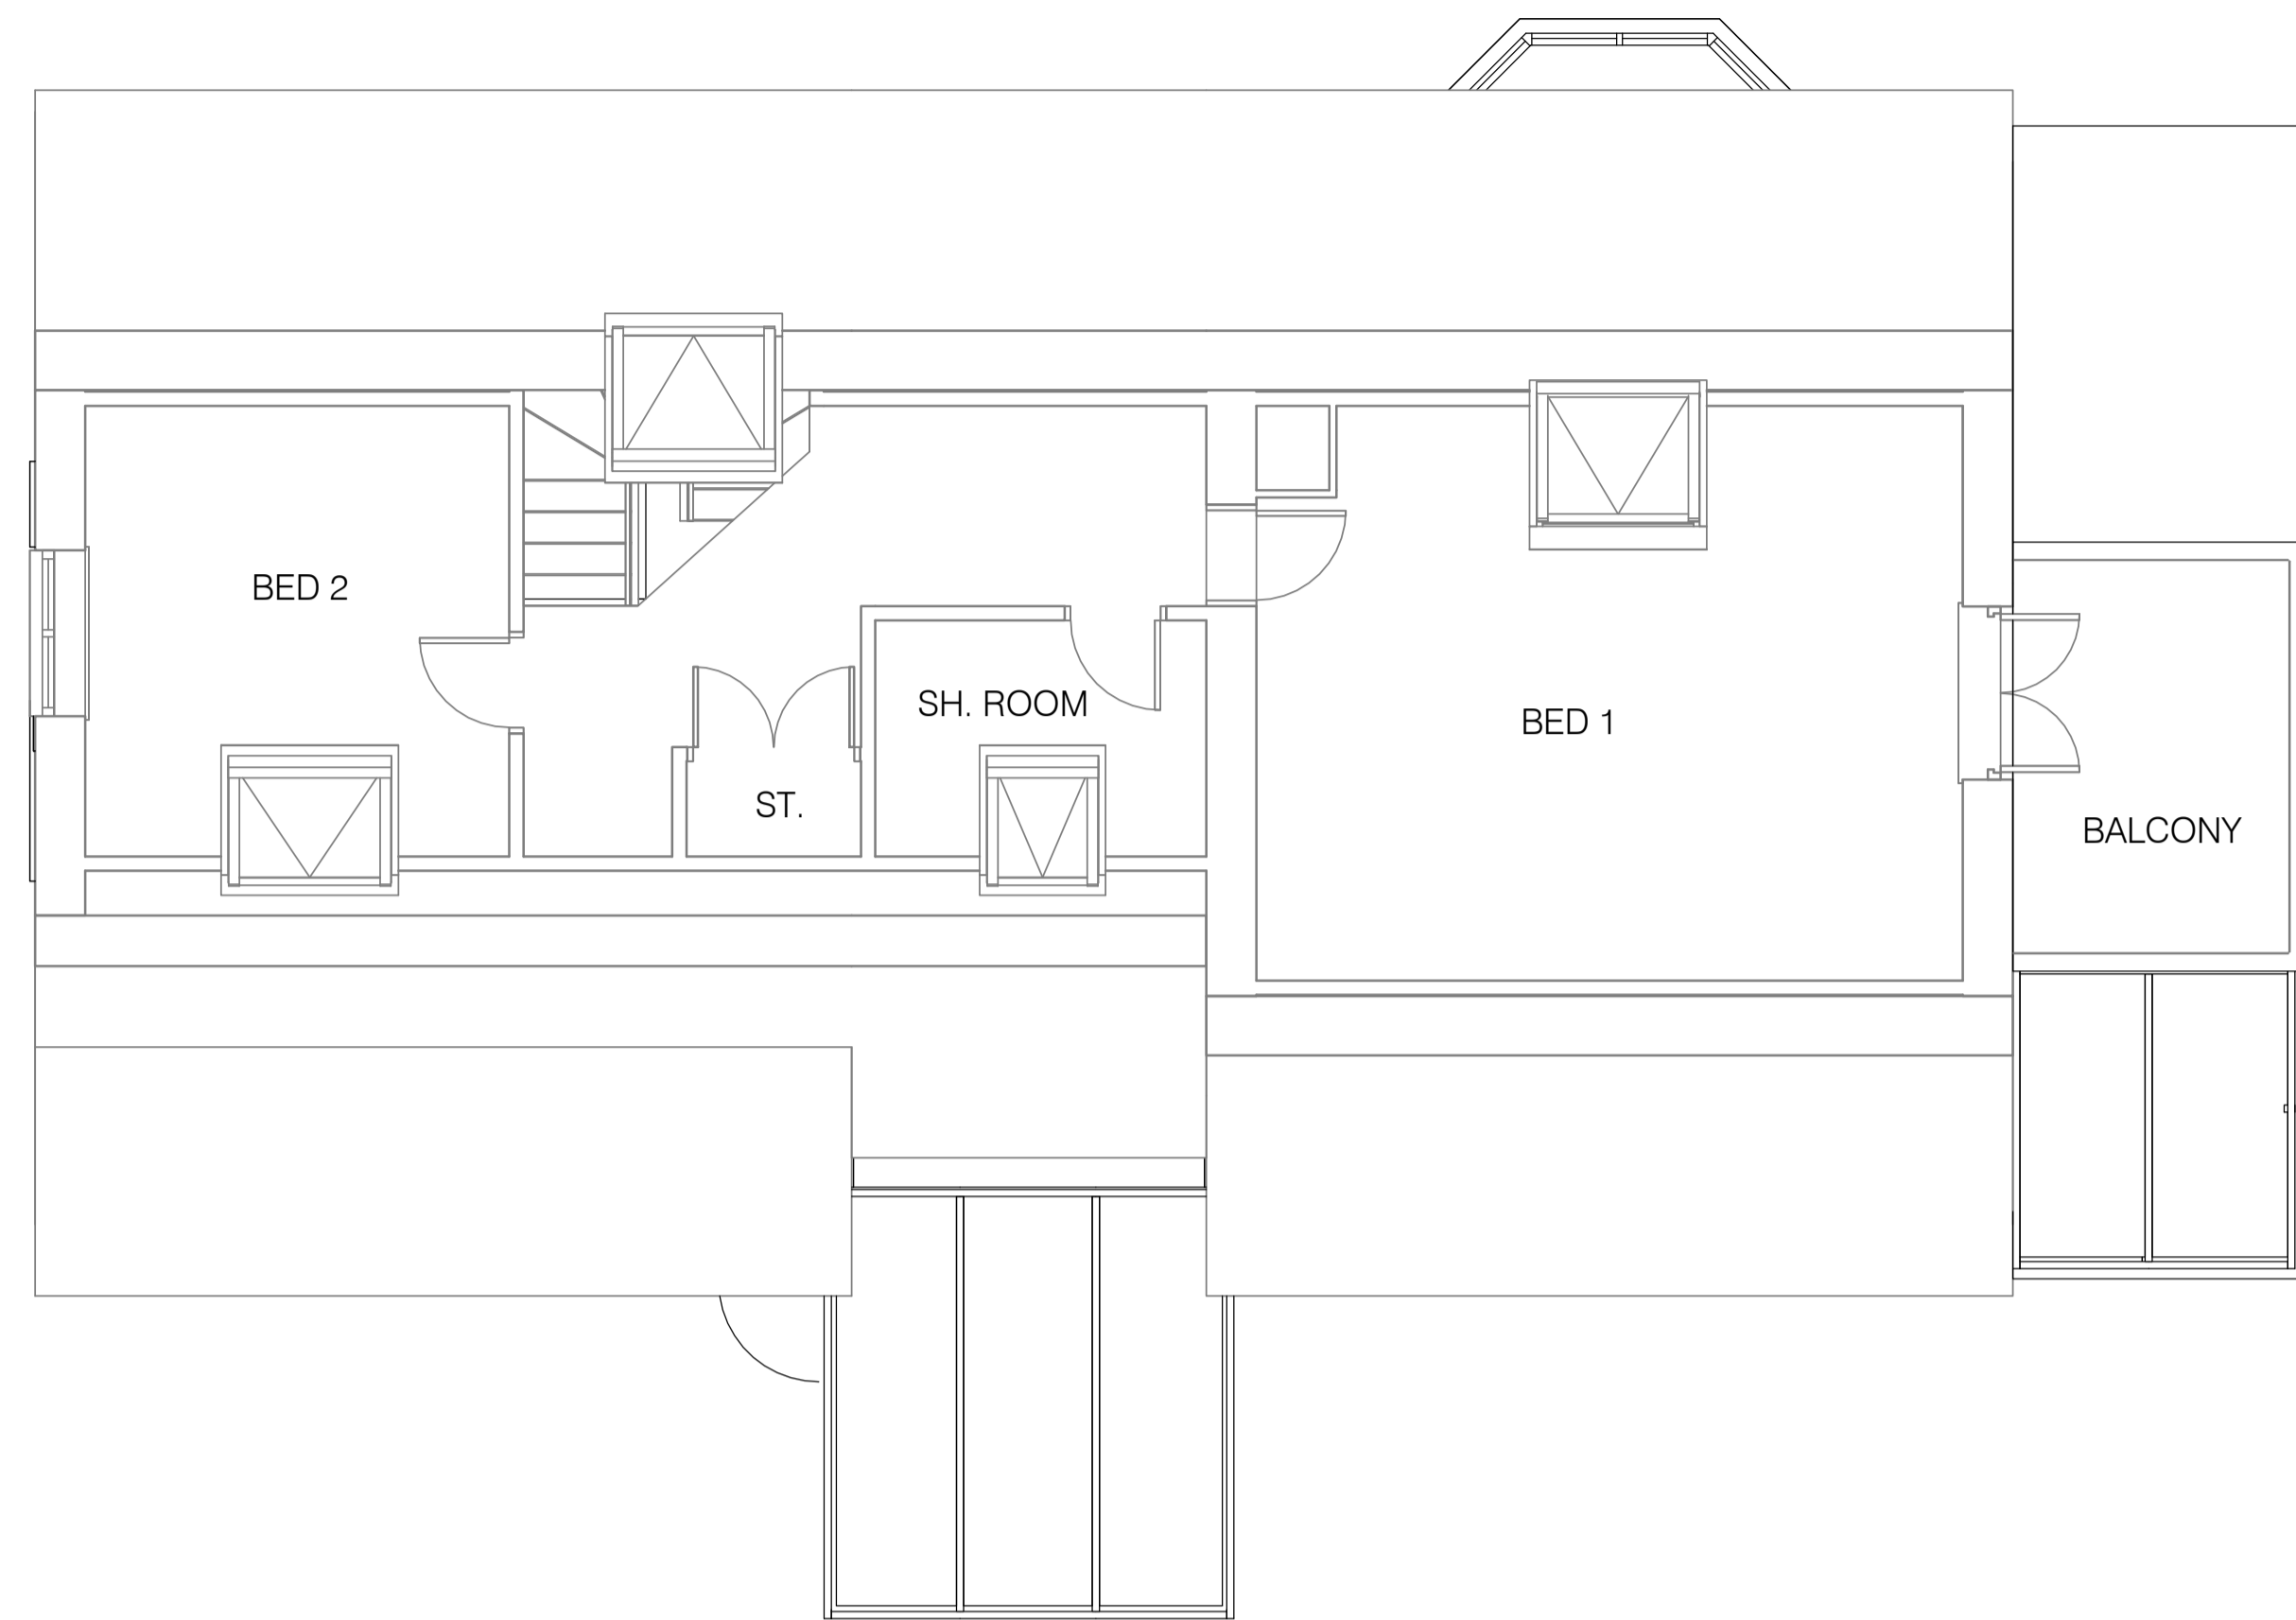


2 01_Proposed First Floor Plan
1 : 50

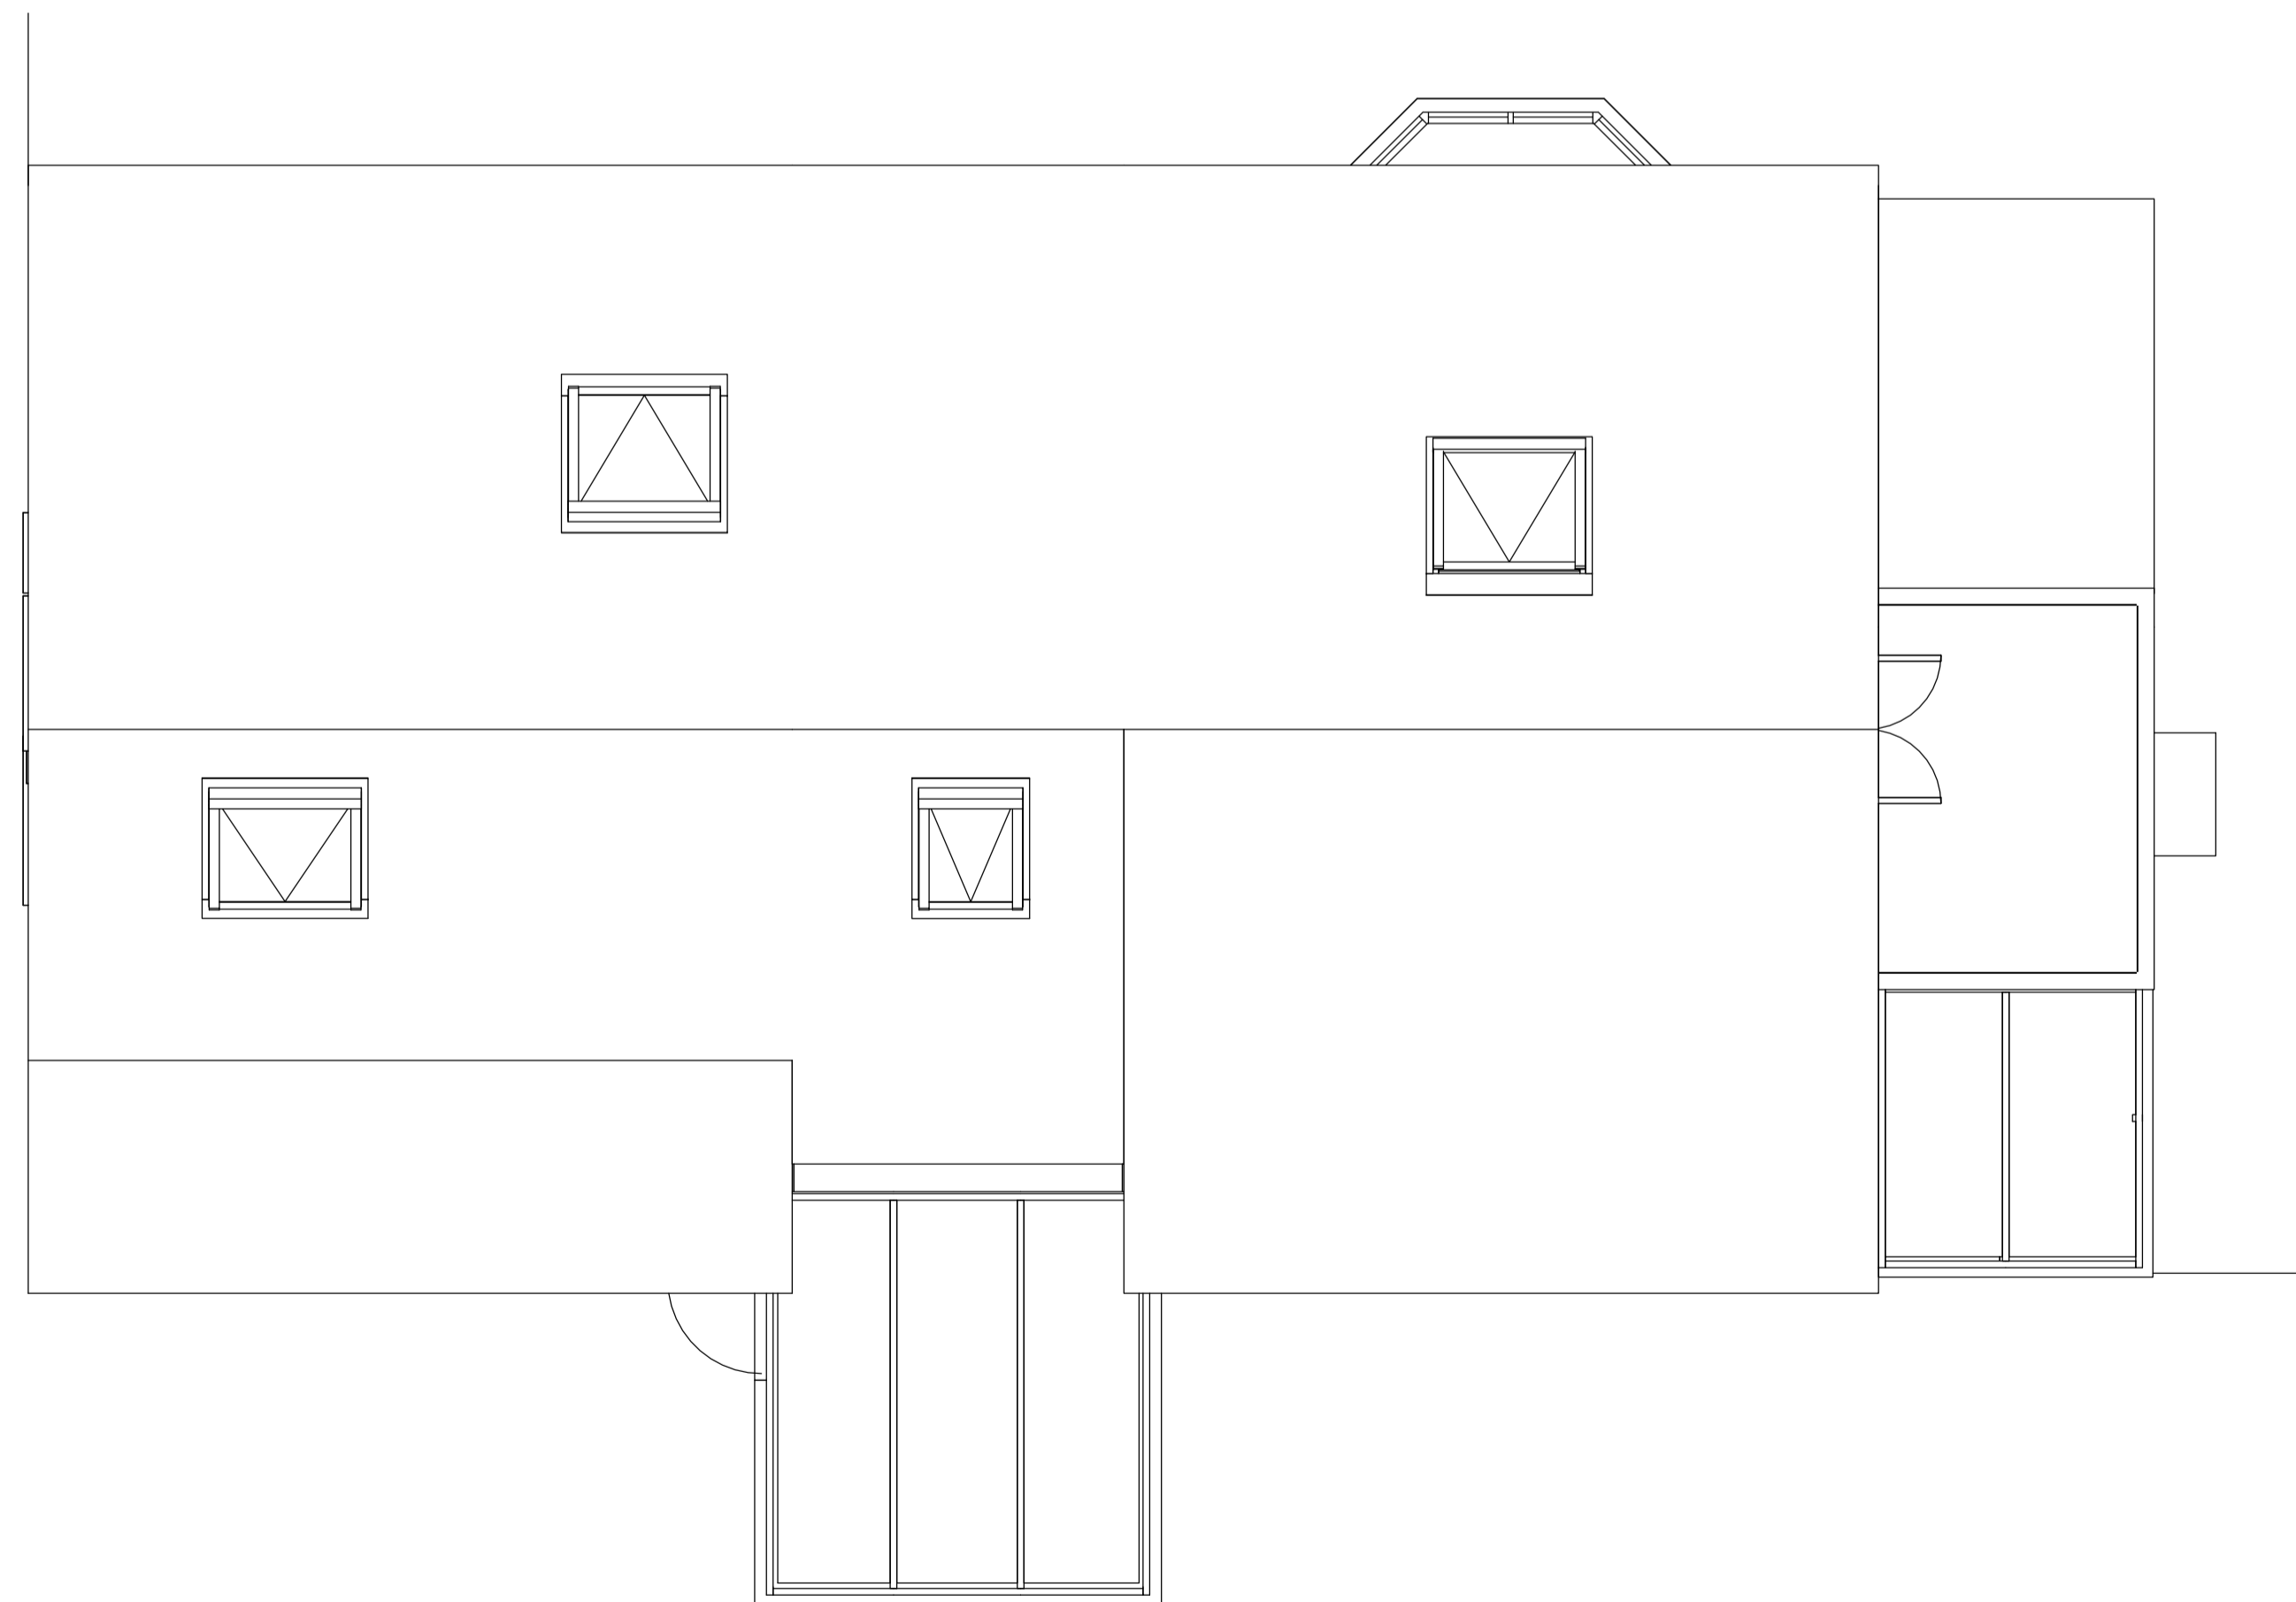


3 02_Proposed Roof Plan
1 : 50

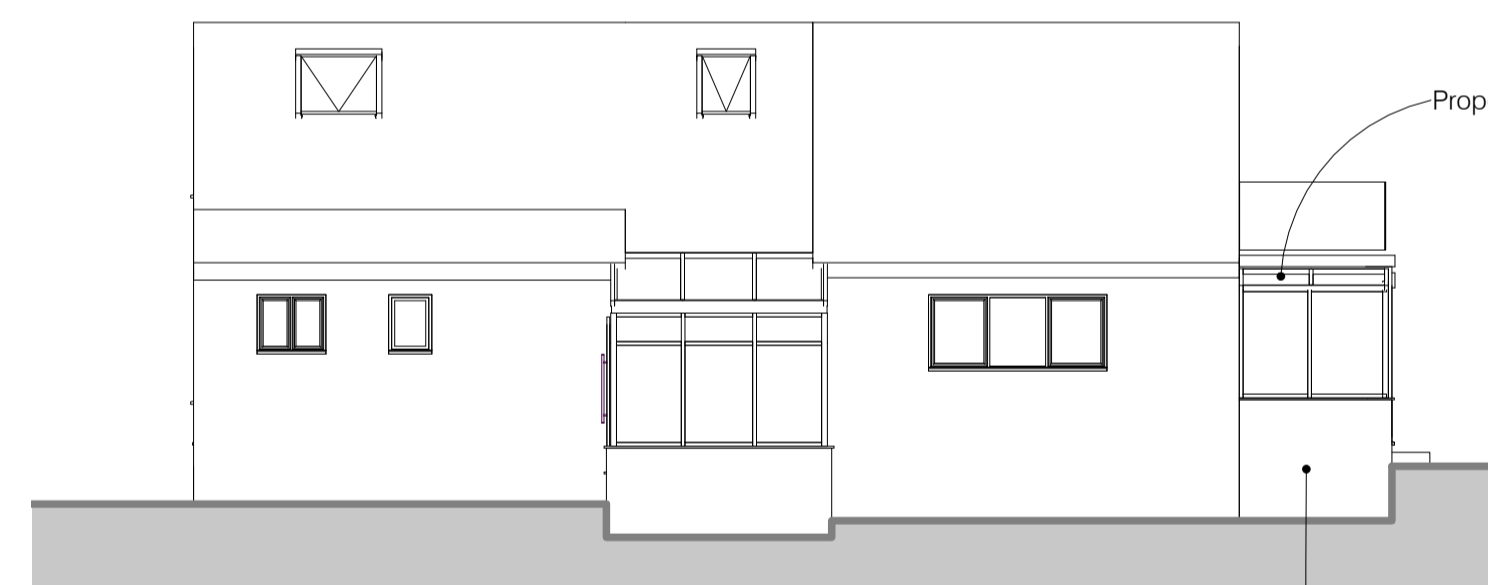


4 Proposed South Elevation
1 : 100

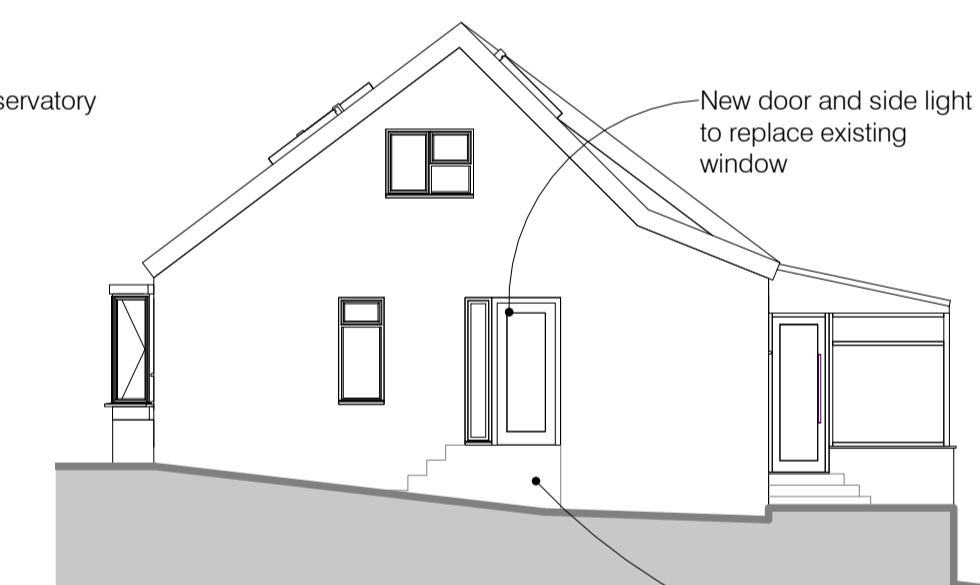

5 Proposed West Elevation
1 : 100

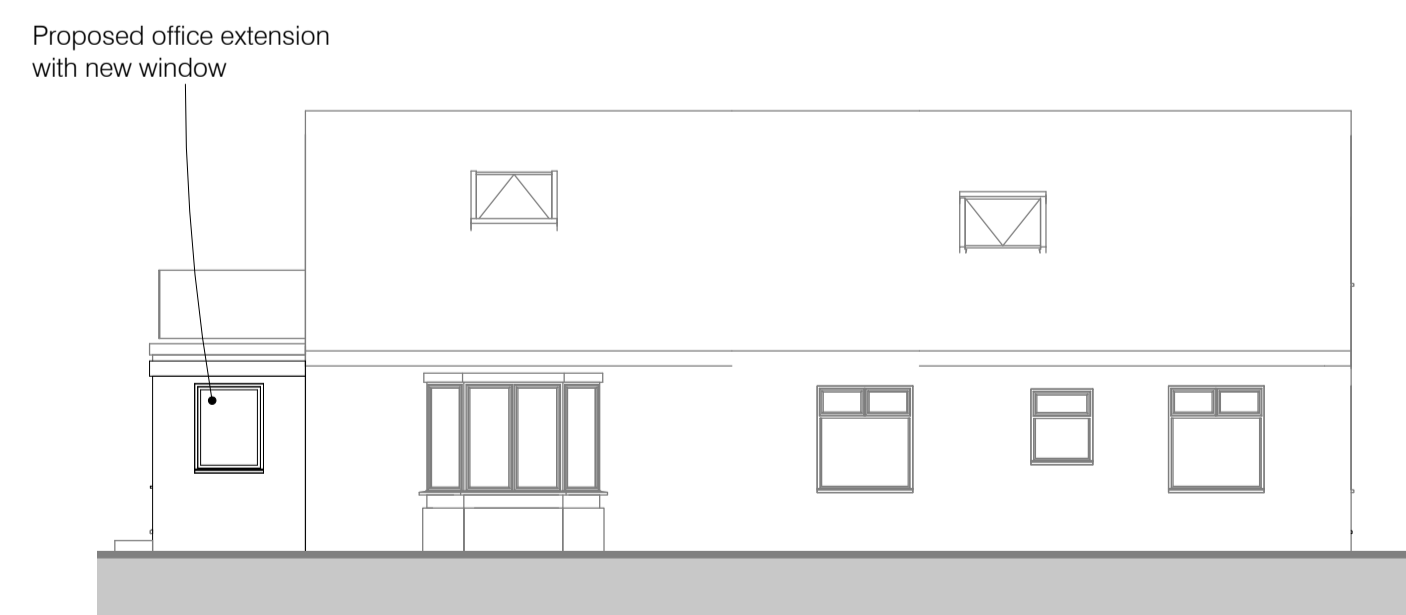

6 Proposed North Elevation
1 : 100

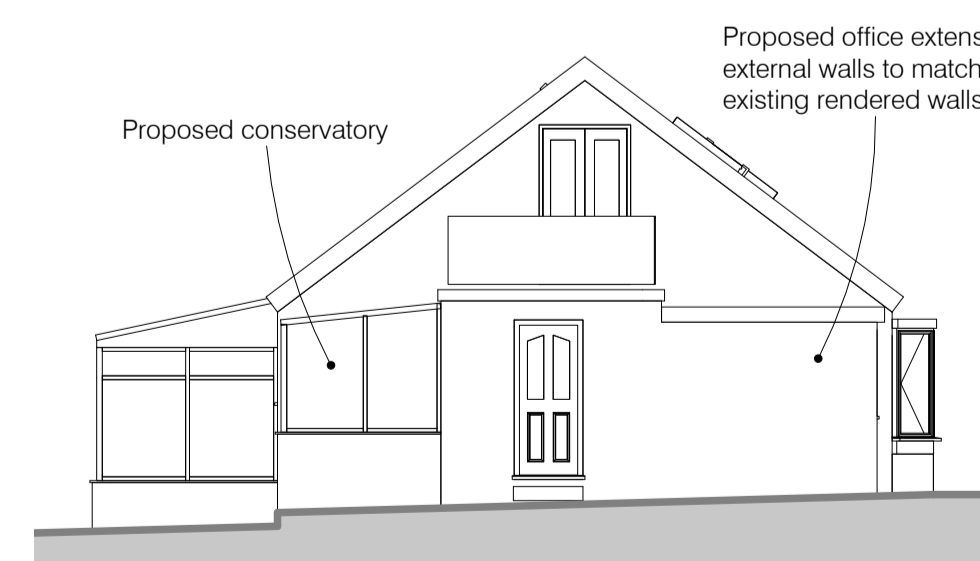

7 Proposed East Elevation
1 : 100



NYMNPA

13/06/2019

Rev	Date	Description	Author	Check
P00	19.06.11	Town Planning Submission	GR	ER



Landscape + Architecture

Client Name: Private

Project Name: Works at Valley View, Golden Grove

Sheet Description: Proposed Plans and Elevations

First Issue: 06/04/19 Author: GR Checked: ER Project: 1065 Scale: As indicated

Status & Issue Purpose: PO_Town Planning Application Revision: P00

PO_Town Planning Application Note: This drawing has been prepared to show design information only.

Name: (20)011