


Additional plan

# Proposed Hay Shed at Deer Park Farm, Fylingdales





For L E Hodgson

NYMNP  
10 APR 2019  
Scale 1:2000

NYMNP  
20 JUN 2019

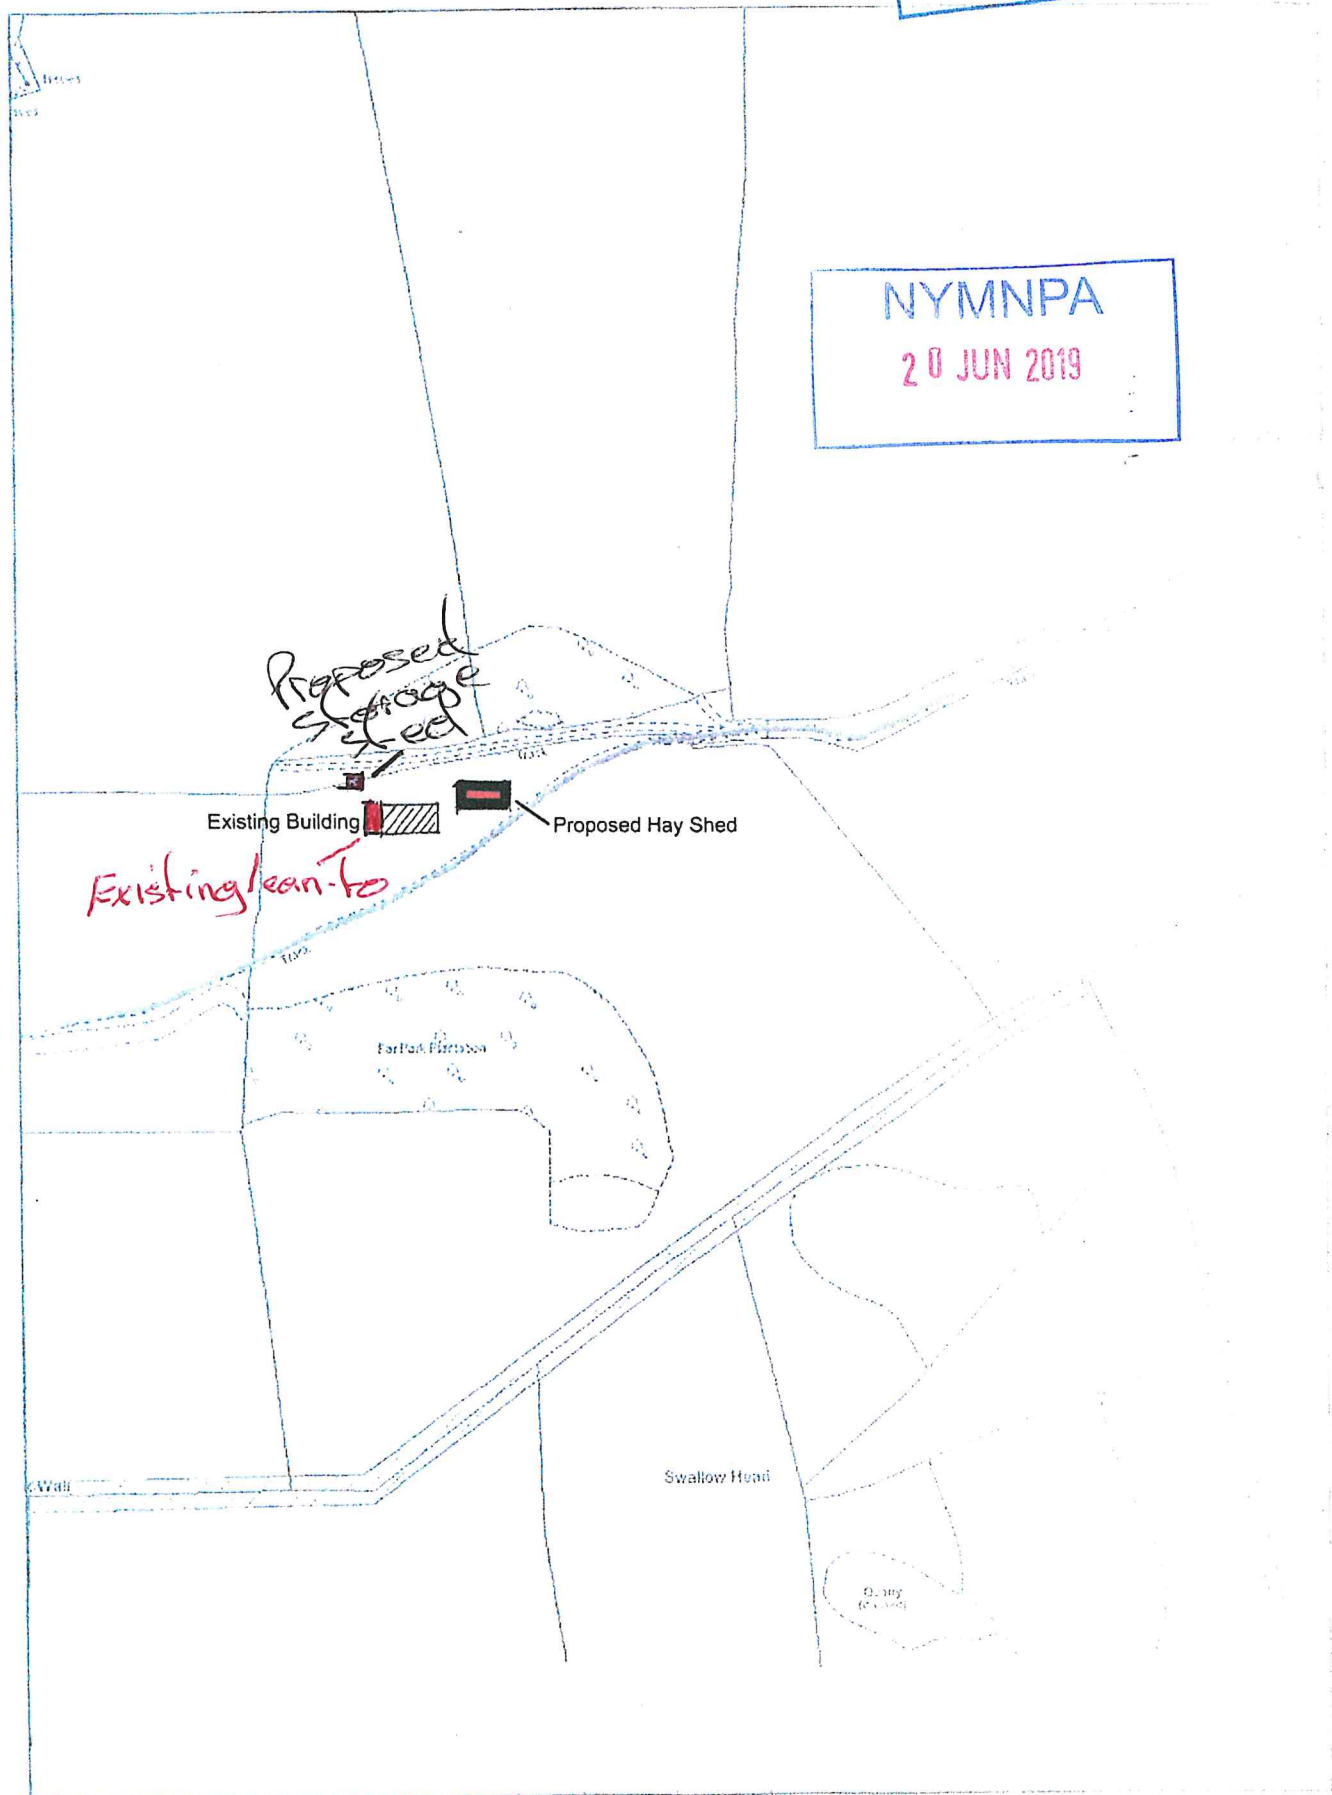


NYMNPA  
20 JUN 2019

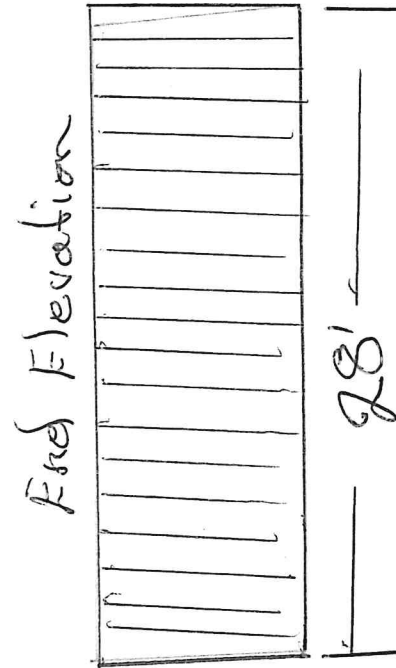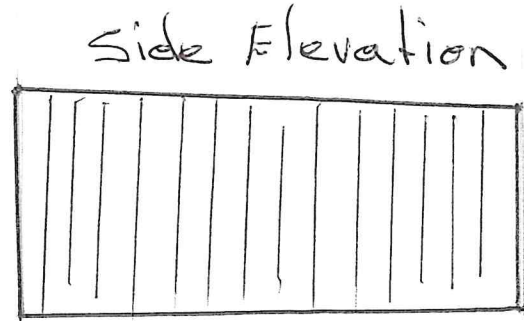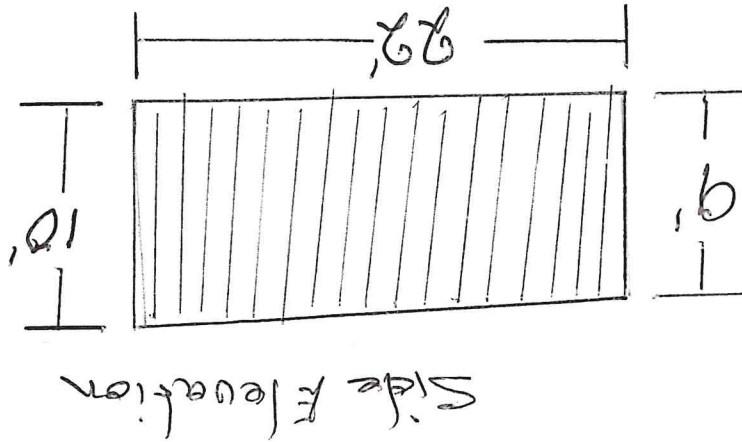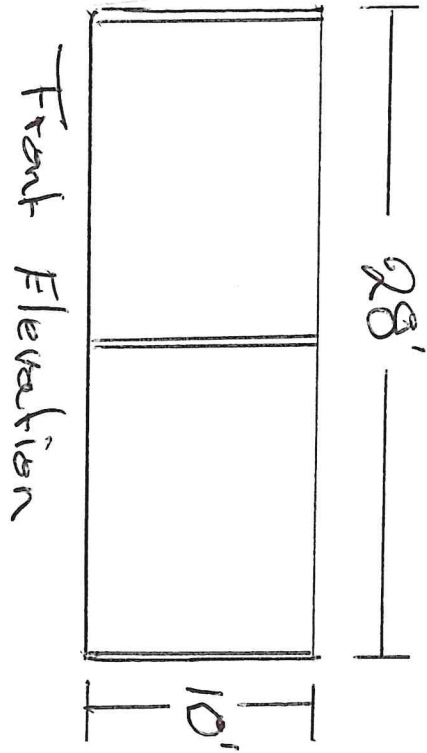

Proposed lean to building at Deer Park Farm, Fylingthorpe  
for Mr L. Hodson June 2019

Site plan

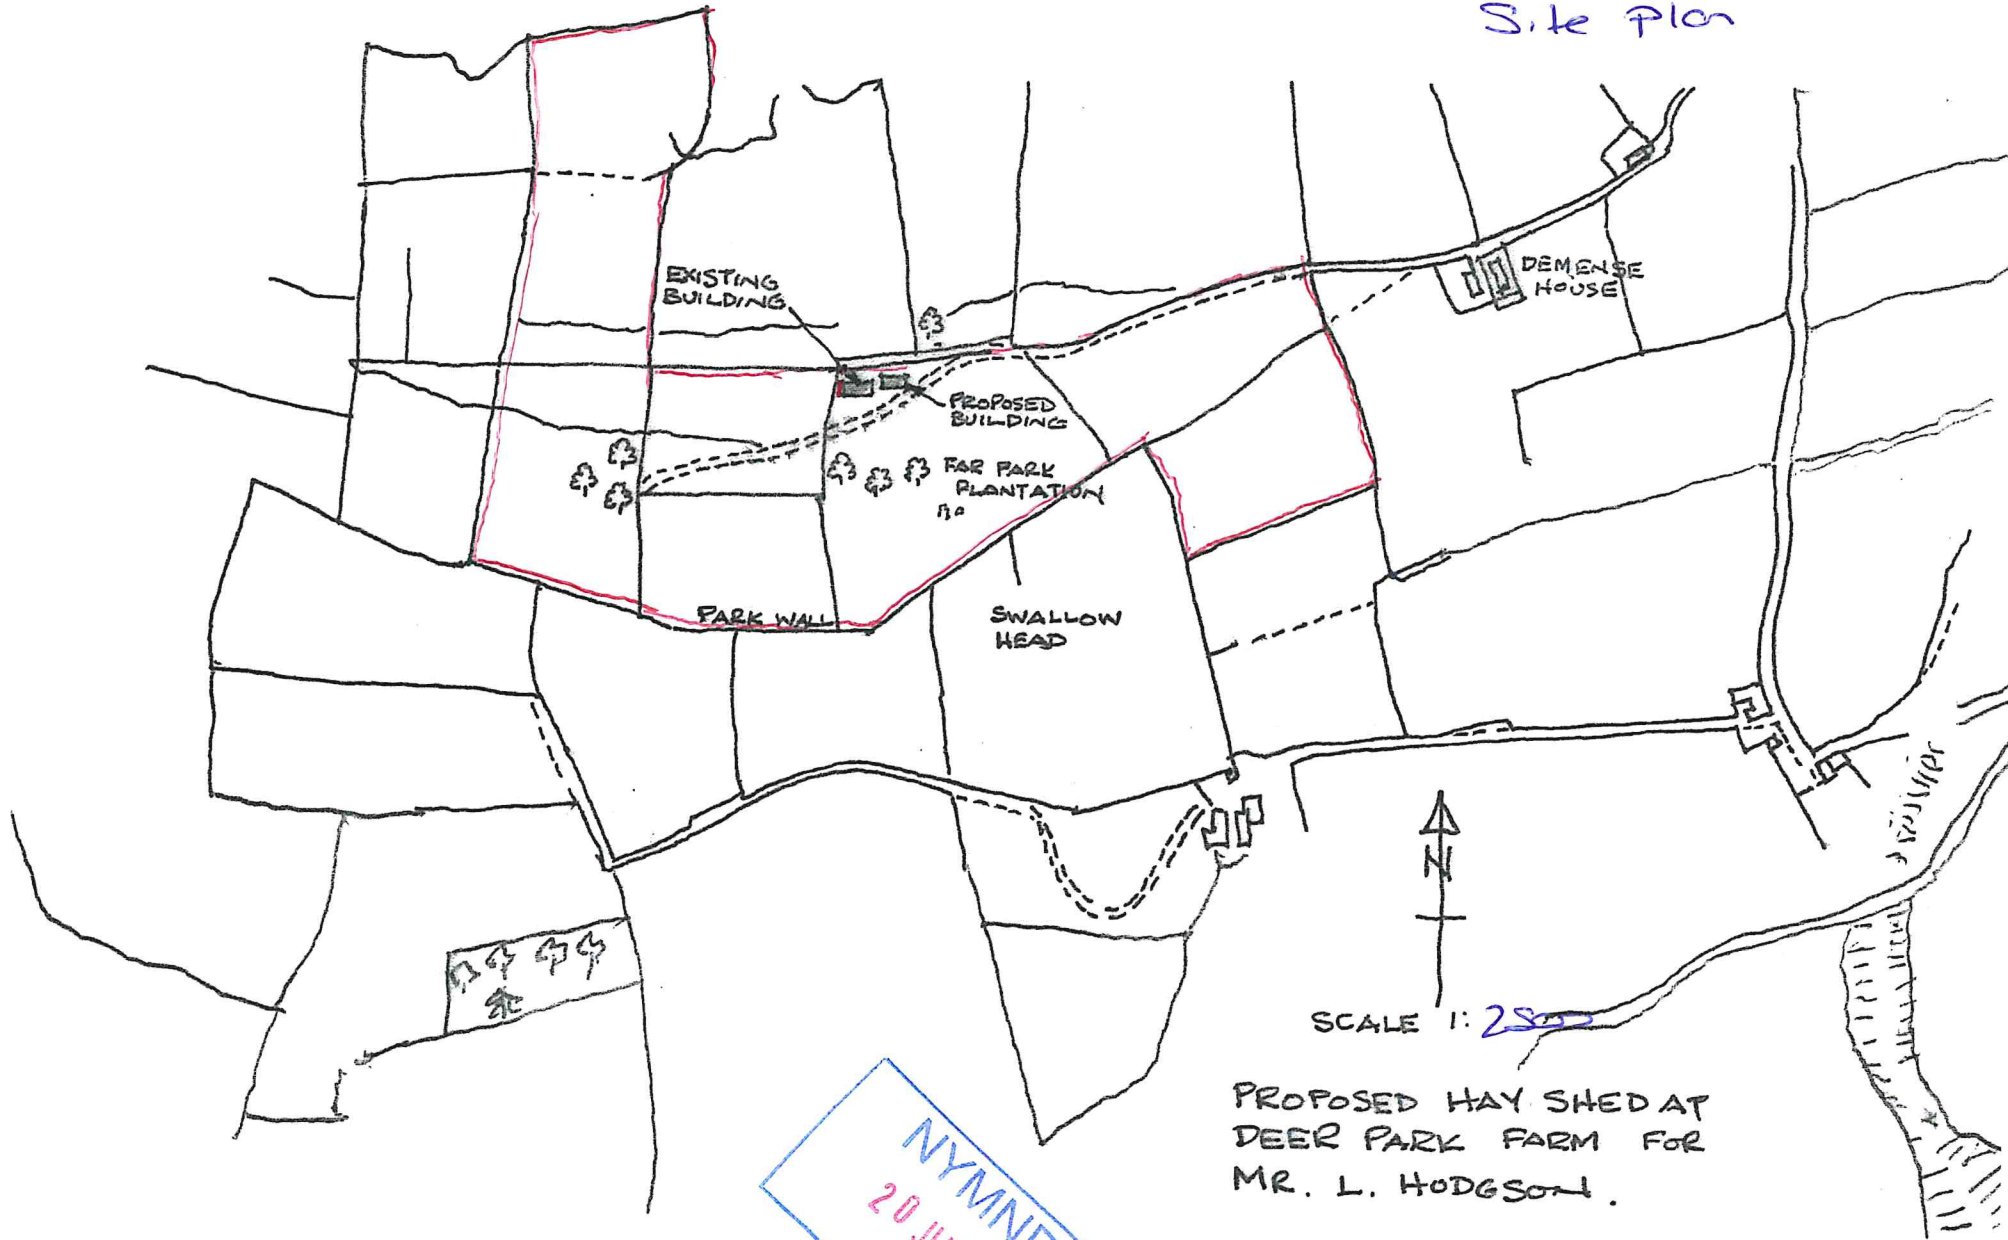

NYMNP  
20 JUN 2019

PROPOSED HAY SHED AT  
DEER PARK FARM FOR  
MR. L. HODGSON.

Track.

x = Existing trees + proposed Planting

N

Livestock Building

Machinery Store  
lean-to

Planted with  
Bushes + Trees

NYMNP  
20 JUN 2019

Farm yard

Proposed  
Building  
to cover  
Storage  
Containers

22'

28'

Existing woodland

