

© Crown copyright and database rights [2019]  
 Ordnance Survey 0100031673

rev	date	description	drawn	checked
TP1	270619	Town Planning Submission	GR	ER

dwg no. job no. 01067

**001**

**Barn Conversion, Fieldhouse Farm**


Site Location Plan


Drawing Scale 1:1250 @ A4

Reed Studio | Keelham Cottage | Keelham Lane | OL14 8RX


©2019 do not scale from drawing report discrepancies immediately

**Reed  
Studio**


 


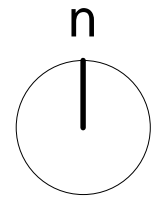


NYMNP  
28/06/2019

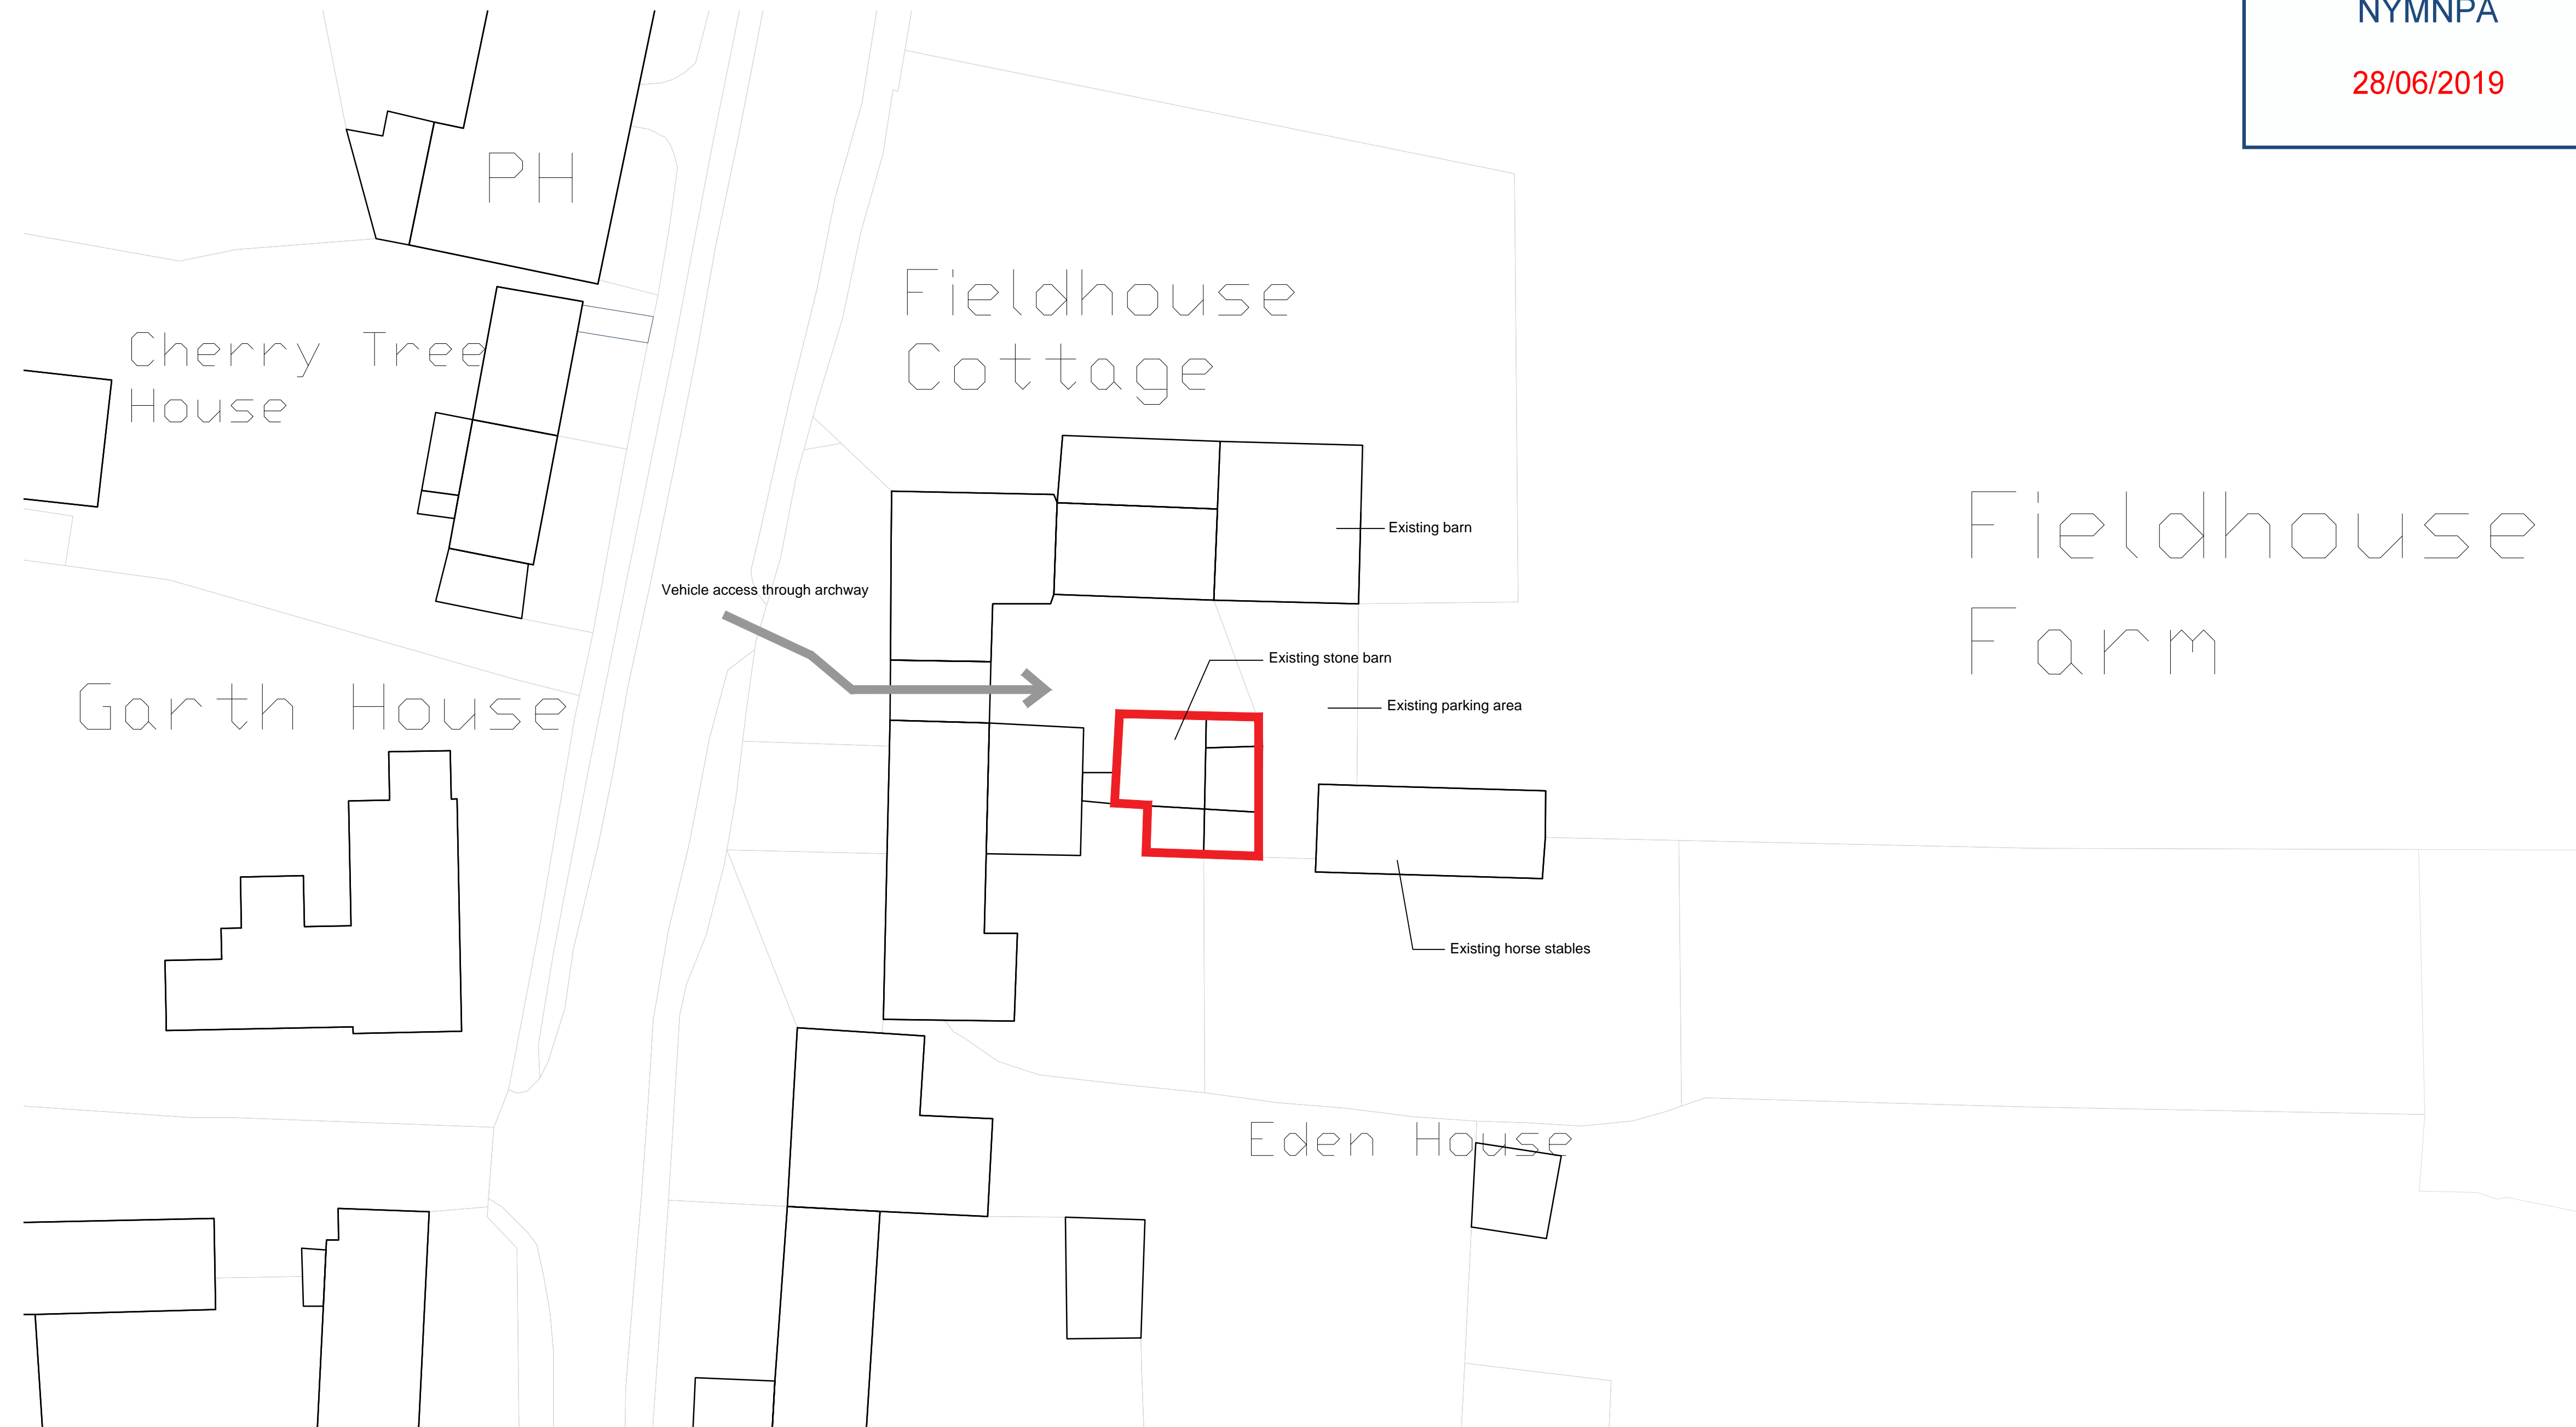

rev	date	description	drawn	checked
TP1	270619	Town planning submission	GR	ER
dwg no.		job no. 01067		
002		Barn Conversion, Fieldhouse Farm		
		Proposed Block Plan		
		1:250 @ A1 1:500 @ A3		

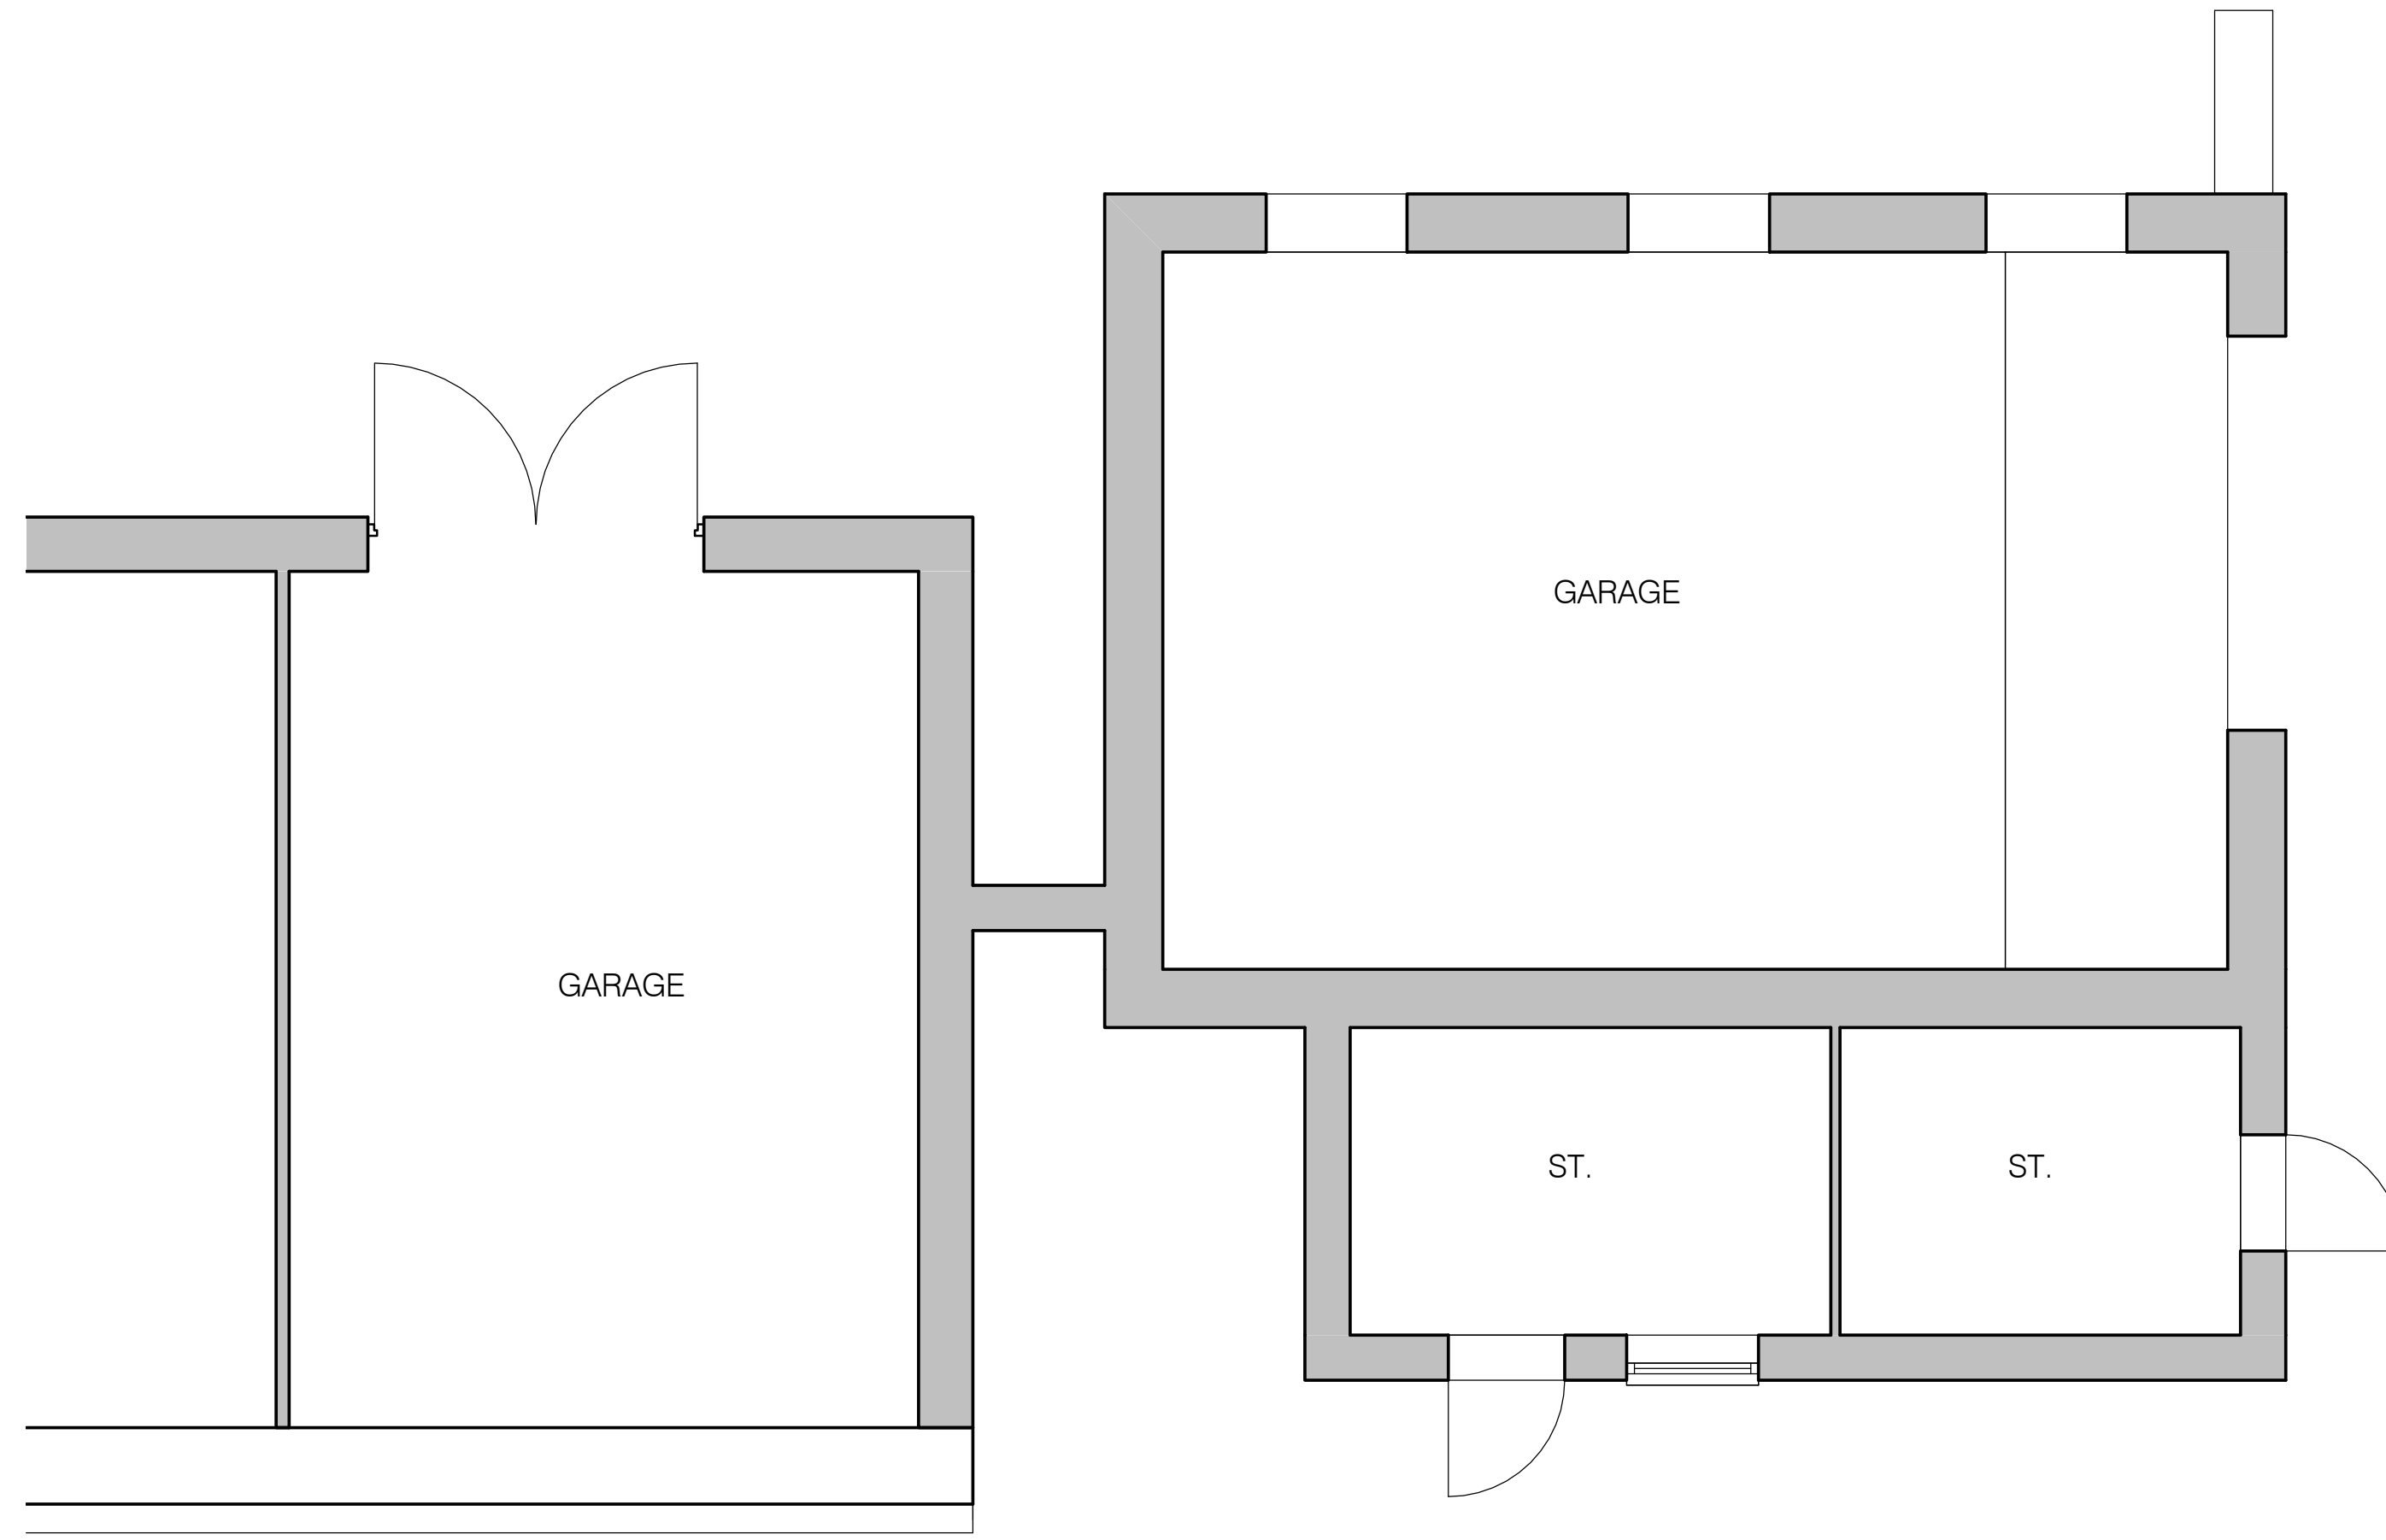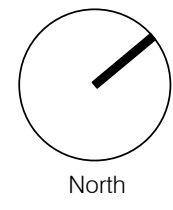


1 Existing Ground Floor Plan  
1 : 50

 


5 Existing Roof Plan  
1 : 100


NYMNP  
 28/06/2019

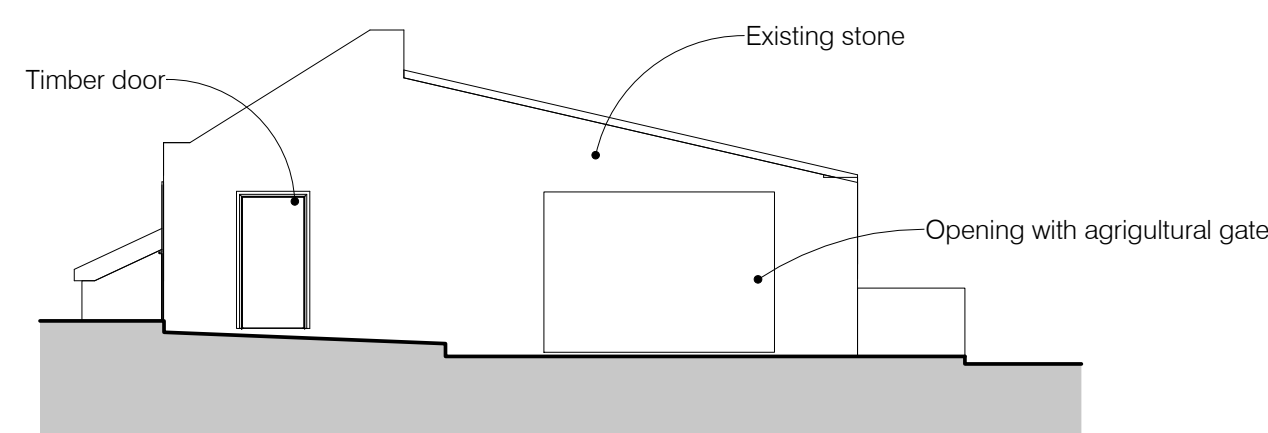

2 Existing East Elevation  
1 : 100

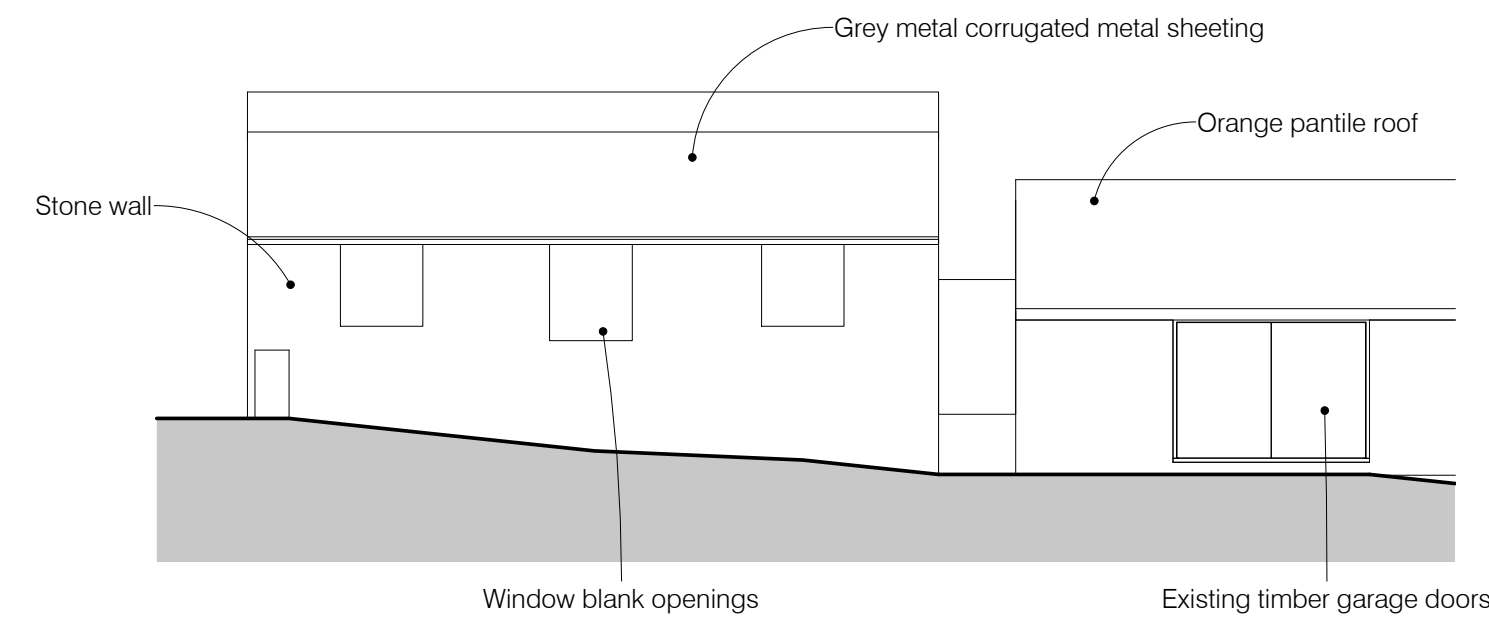

3 Existing North Elevation  
1 : 100

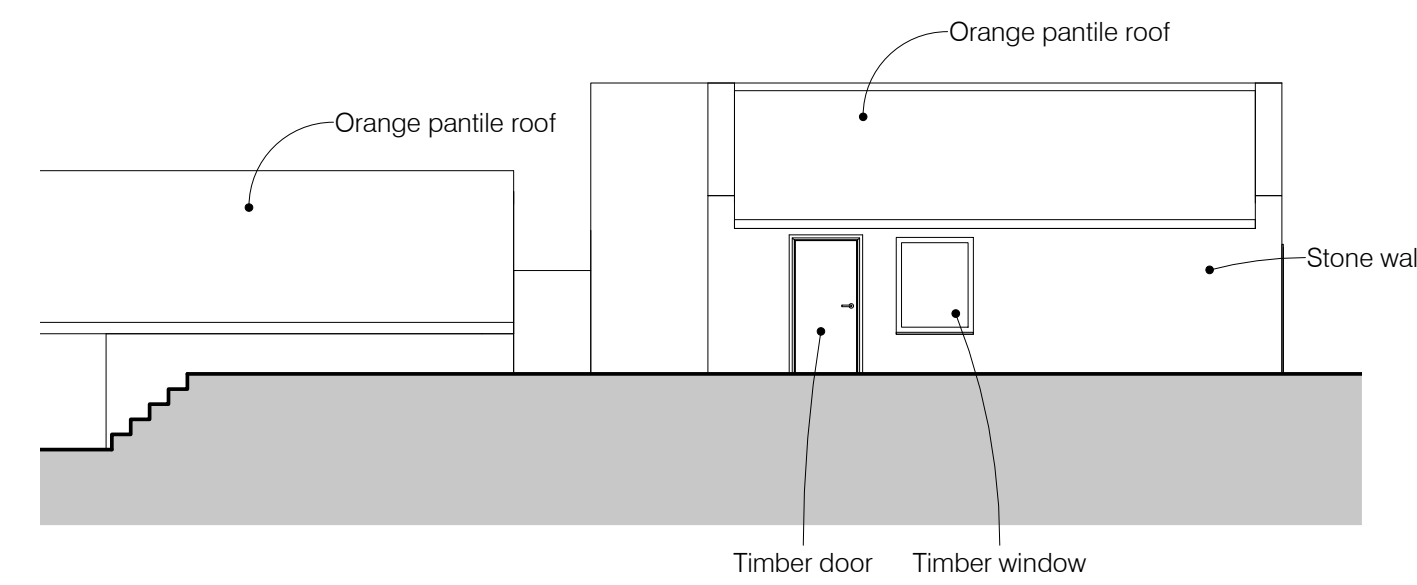

4 Existing West Elevation  
1 : 100



PO1	27.06.19	Town Planning Submission	GR	ER
Rev	Date	Description	Author	Check



Landscape + Architecture

Client Name:

Private

Project Name:

Barn Conversion, Newholm

Sheet Description:

Existing Plans & Elevations

First Issued:	Author:	Checked:	Project:	Scale:
---------------	---------	----------	----------	--------

06/11/19	GR	ER	1067	As indicated
----------	----	----	------	--------------



Status & Issue Purpose:	Revision:
-------------------------	-----------

PO_Town Planning Application	P01
------------------------------	-----


PO\_Town Planning Application Note: This drawing has been prepared to show design information only.

Name:

(20)010

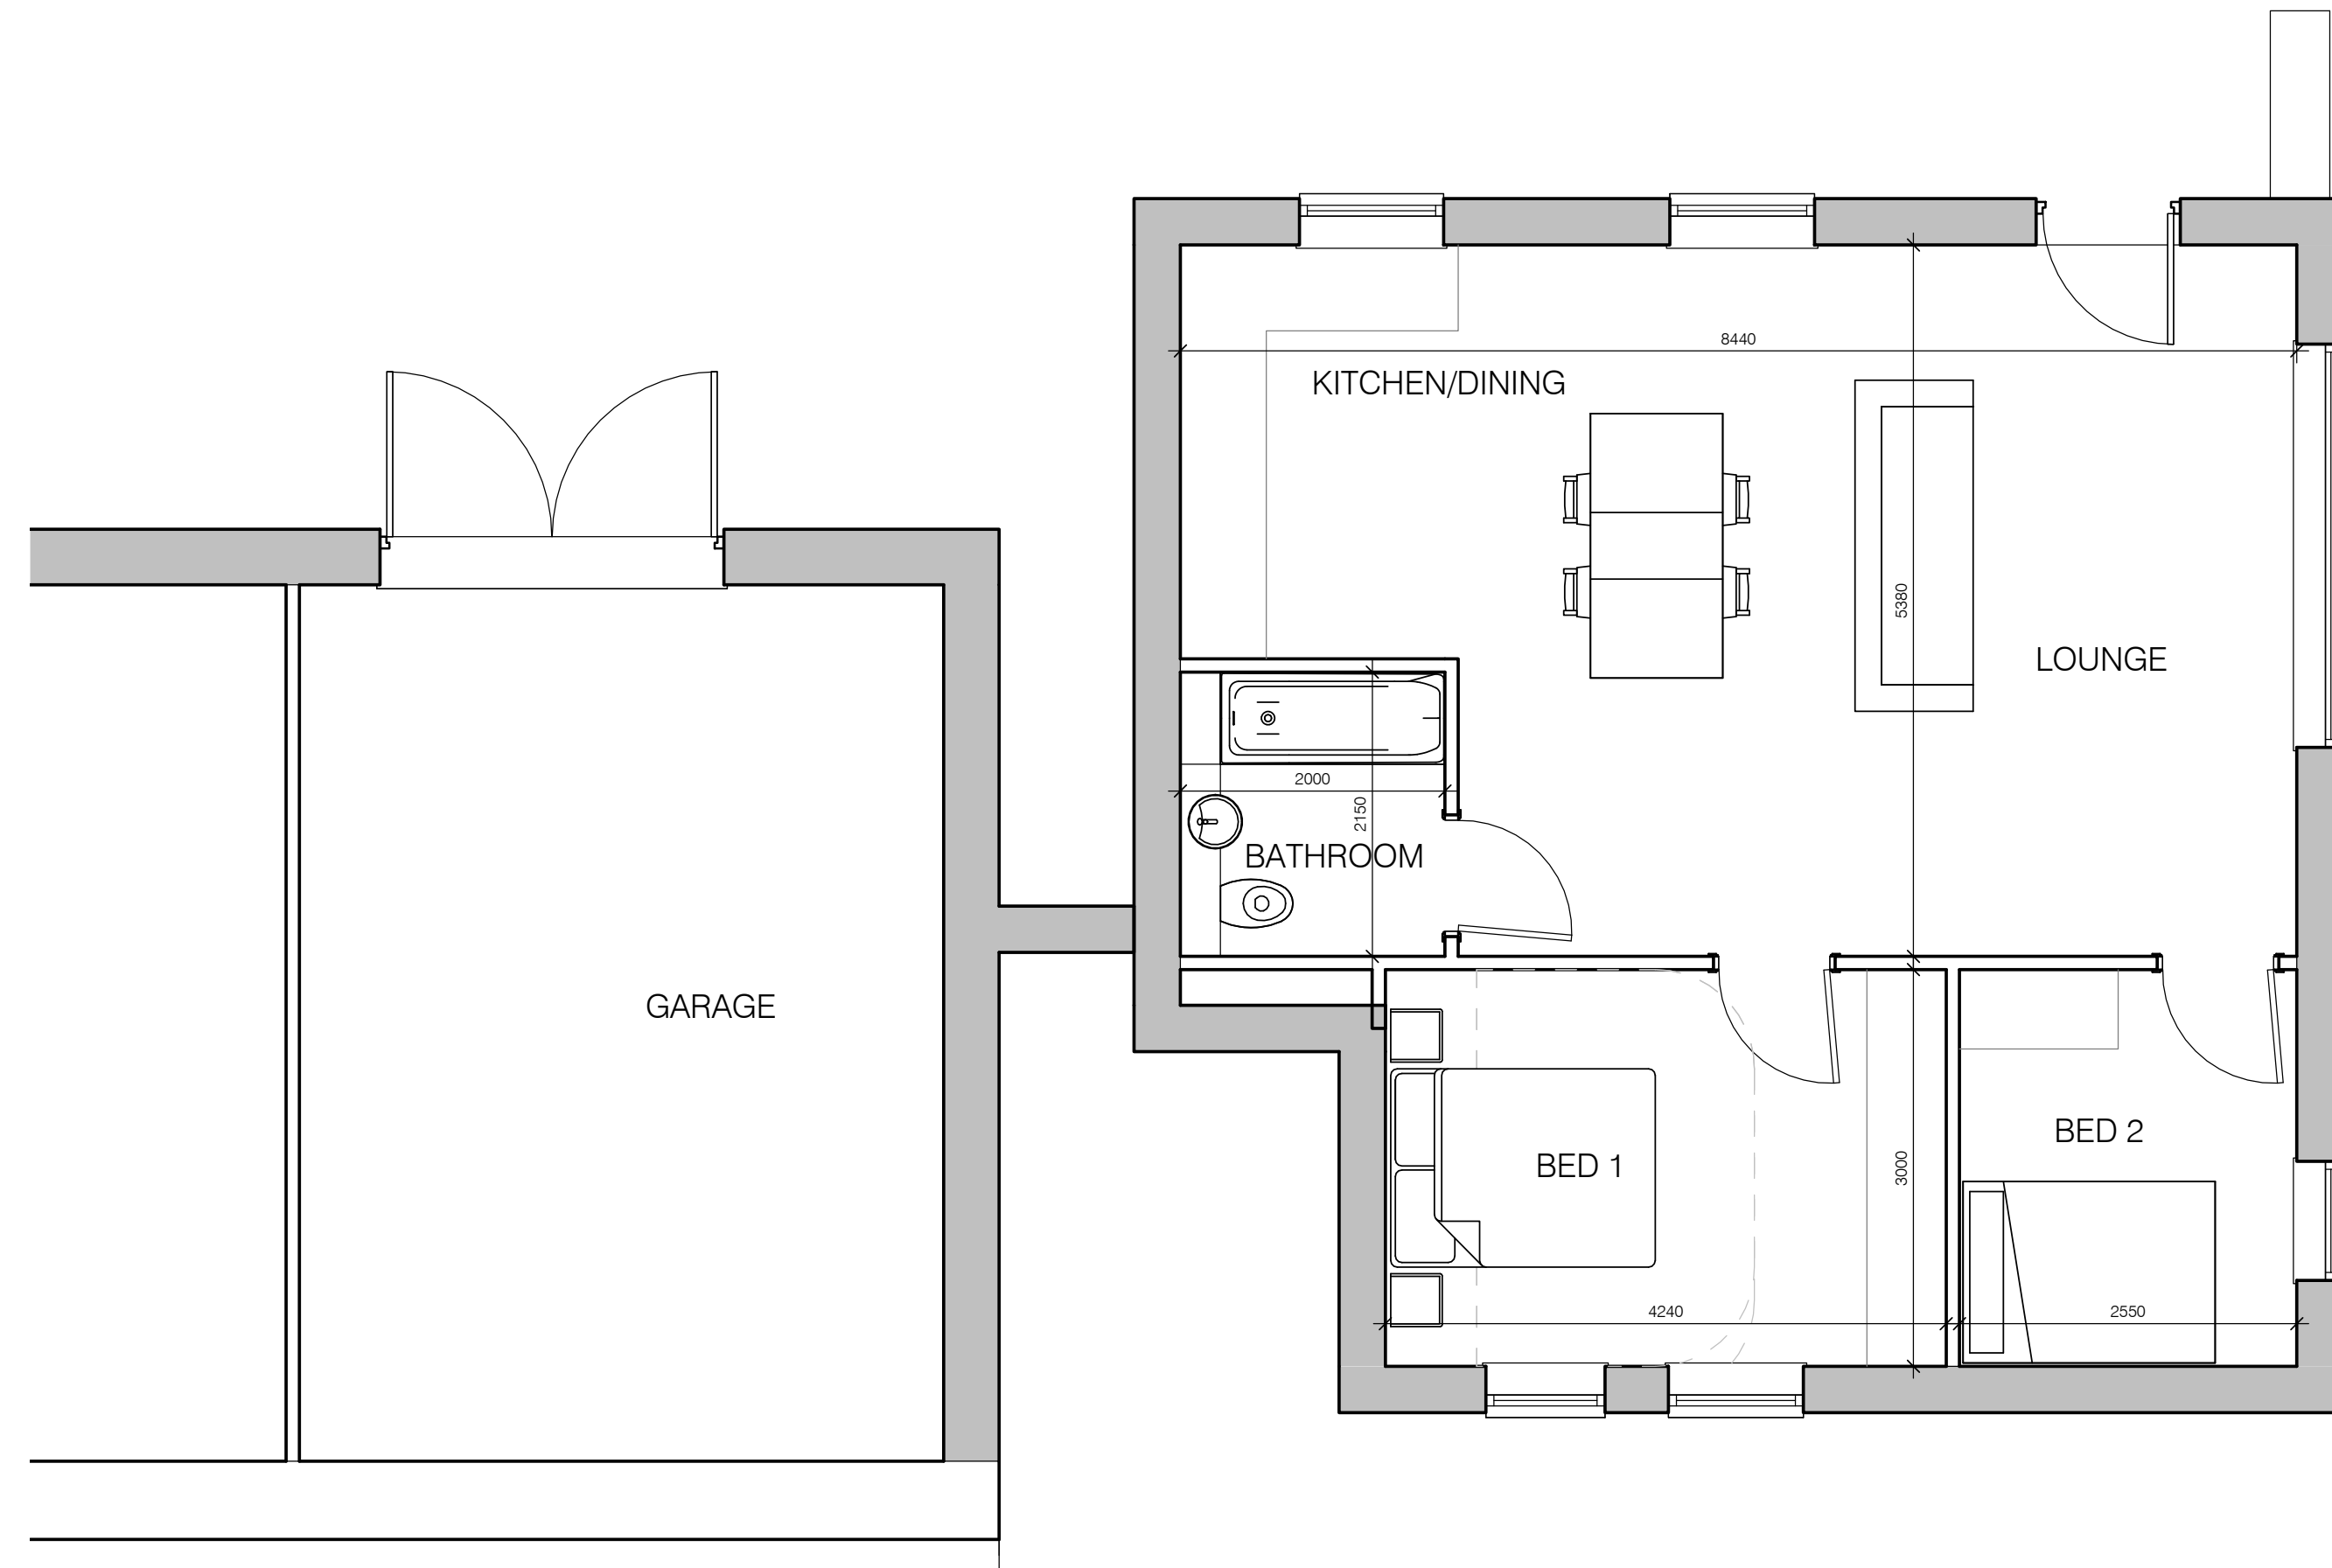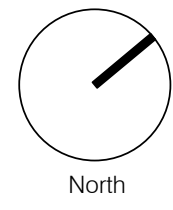


1 Proposed Ground Floor Plan  
1 : 50

 


2 Proposed Roof Plan  
1 : 100


NYMNP  
 28/06/2019

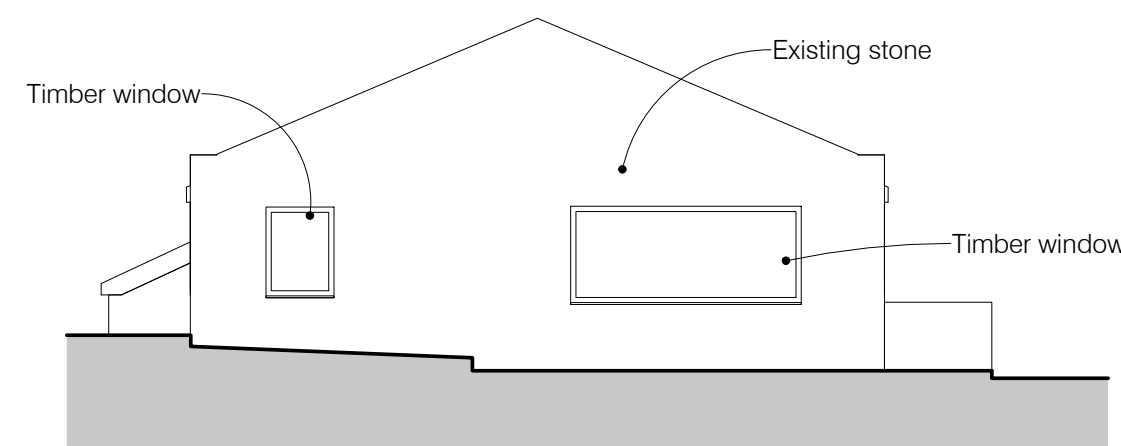

3 Proposed East Elevation  
1 : 100

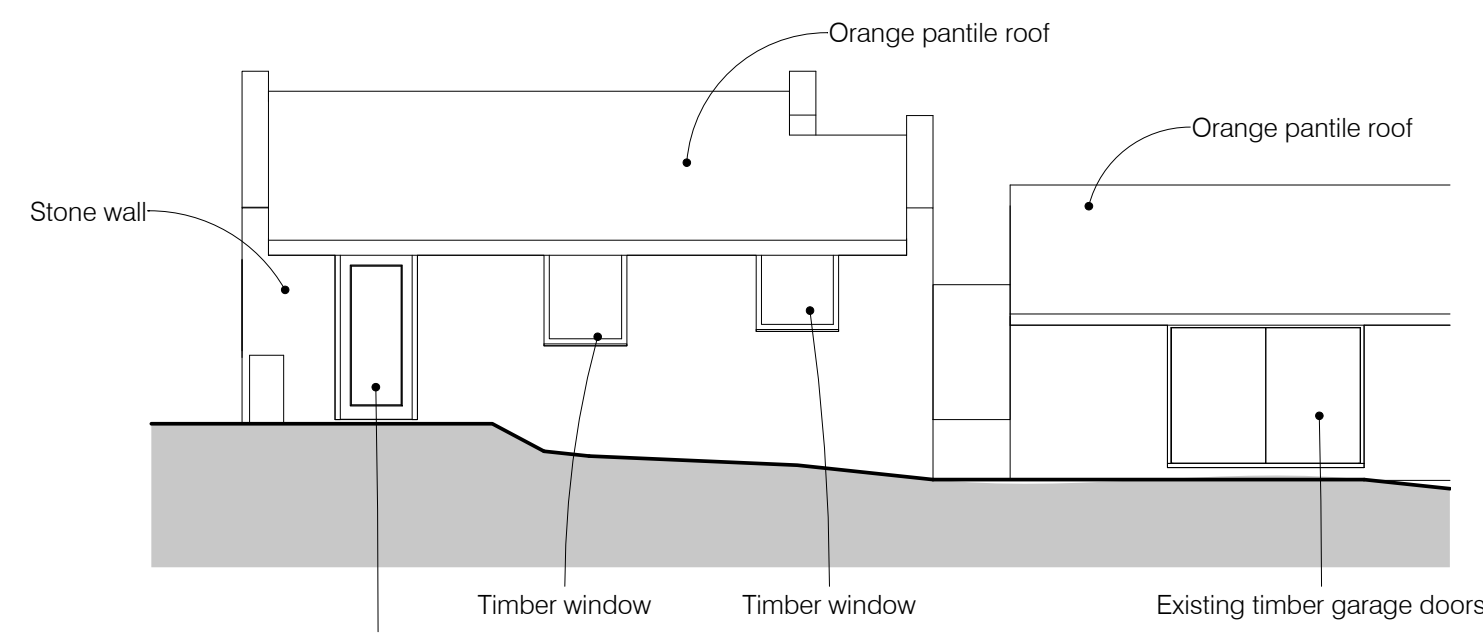

4 Proposed North Elevation  
1 : 100

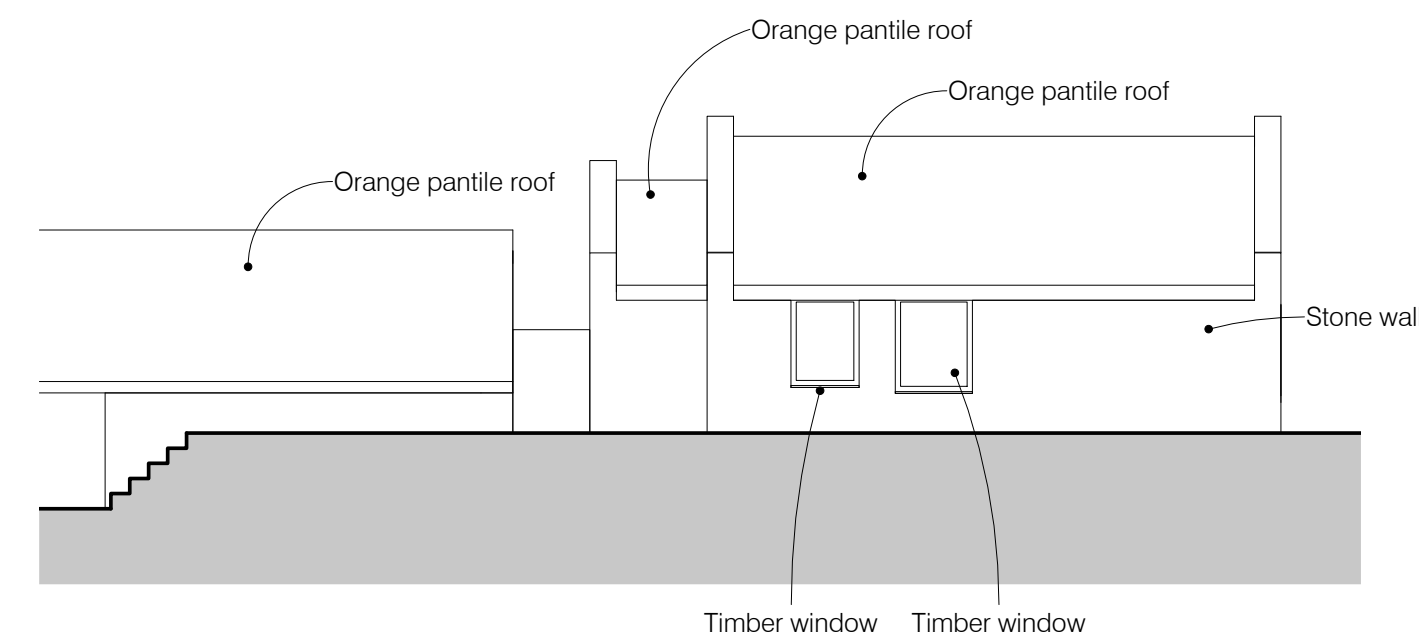

5 Proposed West Elevation  
1 : 100



P01	27.06.19	Town Planning Submission	QR	ER
Rev	Date	Description	Author	Check



Landscape + Architecture

Client Name:

Private

Project Name:

Barn Conversion, Newholm

Sheet Description:

Proposed Plans & Elevations

First Issue:

06/18/19 Author Checker 1067 As indicated

Status & Issue Purpose:

PO\_Town Planning Application Revision: P01

PO\_Town Planning Application Note: This drawing has been prepared to show design information only.

Name:

(20)011