


NYMNPA
14/08/2019



Scale 1:2500

Produced by permission of Ordnance Survey on behalf of HMSO © Crown copyright and database 2014. All rights reserved Ordnance Survey Licence number 100022432

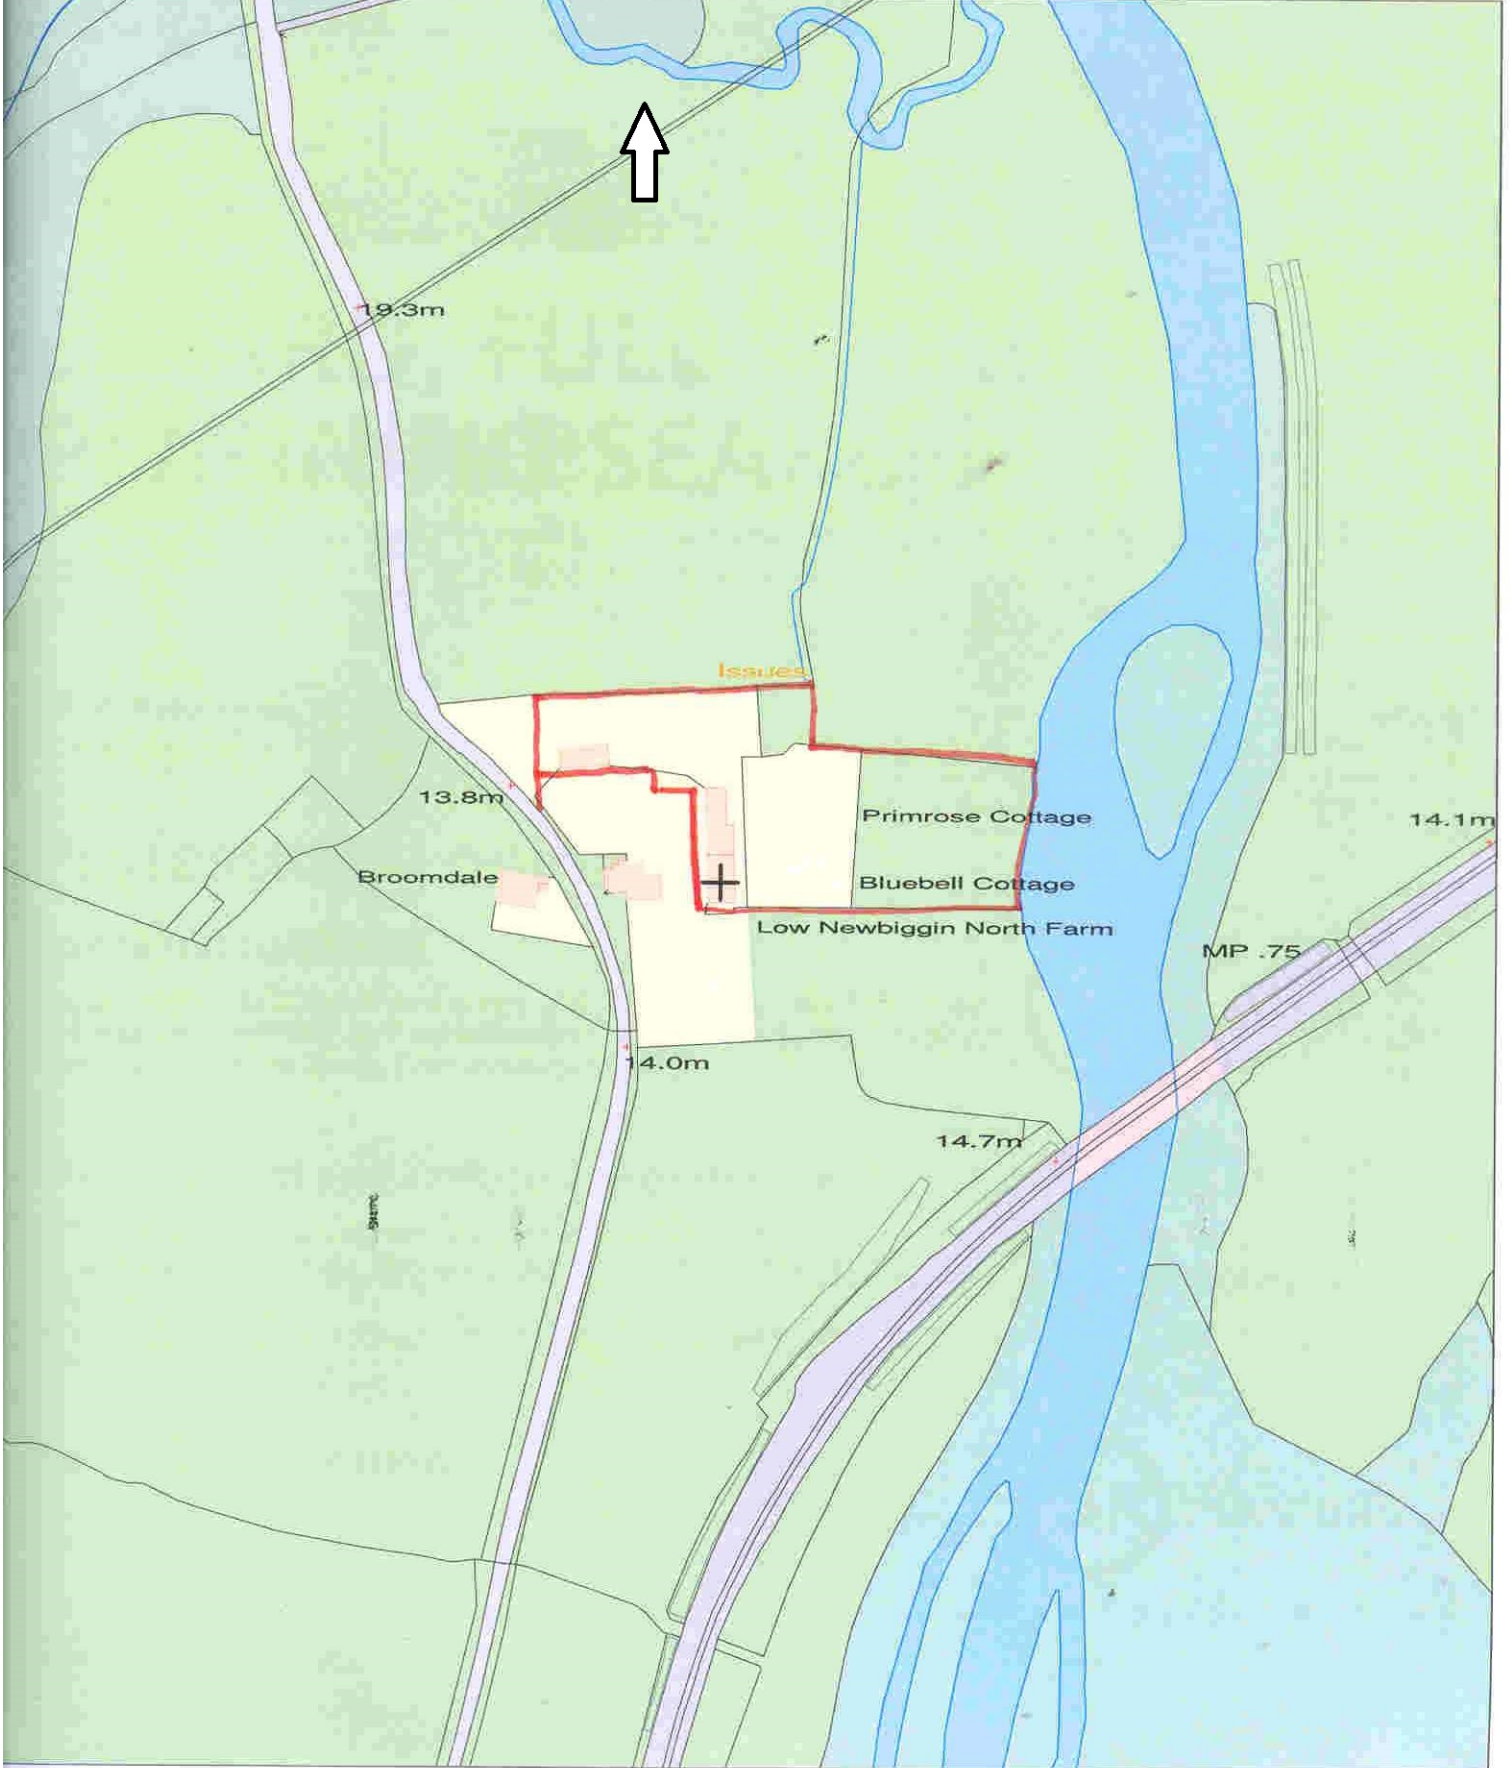


Note: Do not scale. Only use figured dimensions.
All discrepancies to be notified to this office.

Proposed Alterations & Extensions, The Willows, Low Newbiggin, Aislaby, Whitby, North Yorks for Mr & Mrs I. Gates.

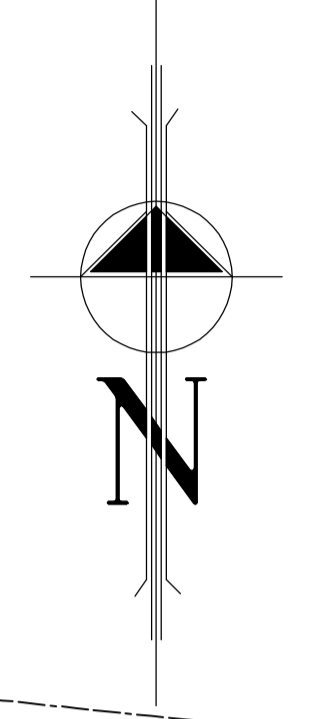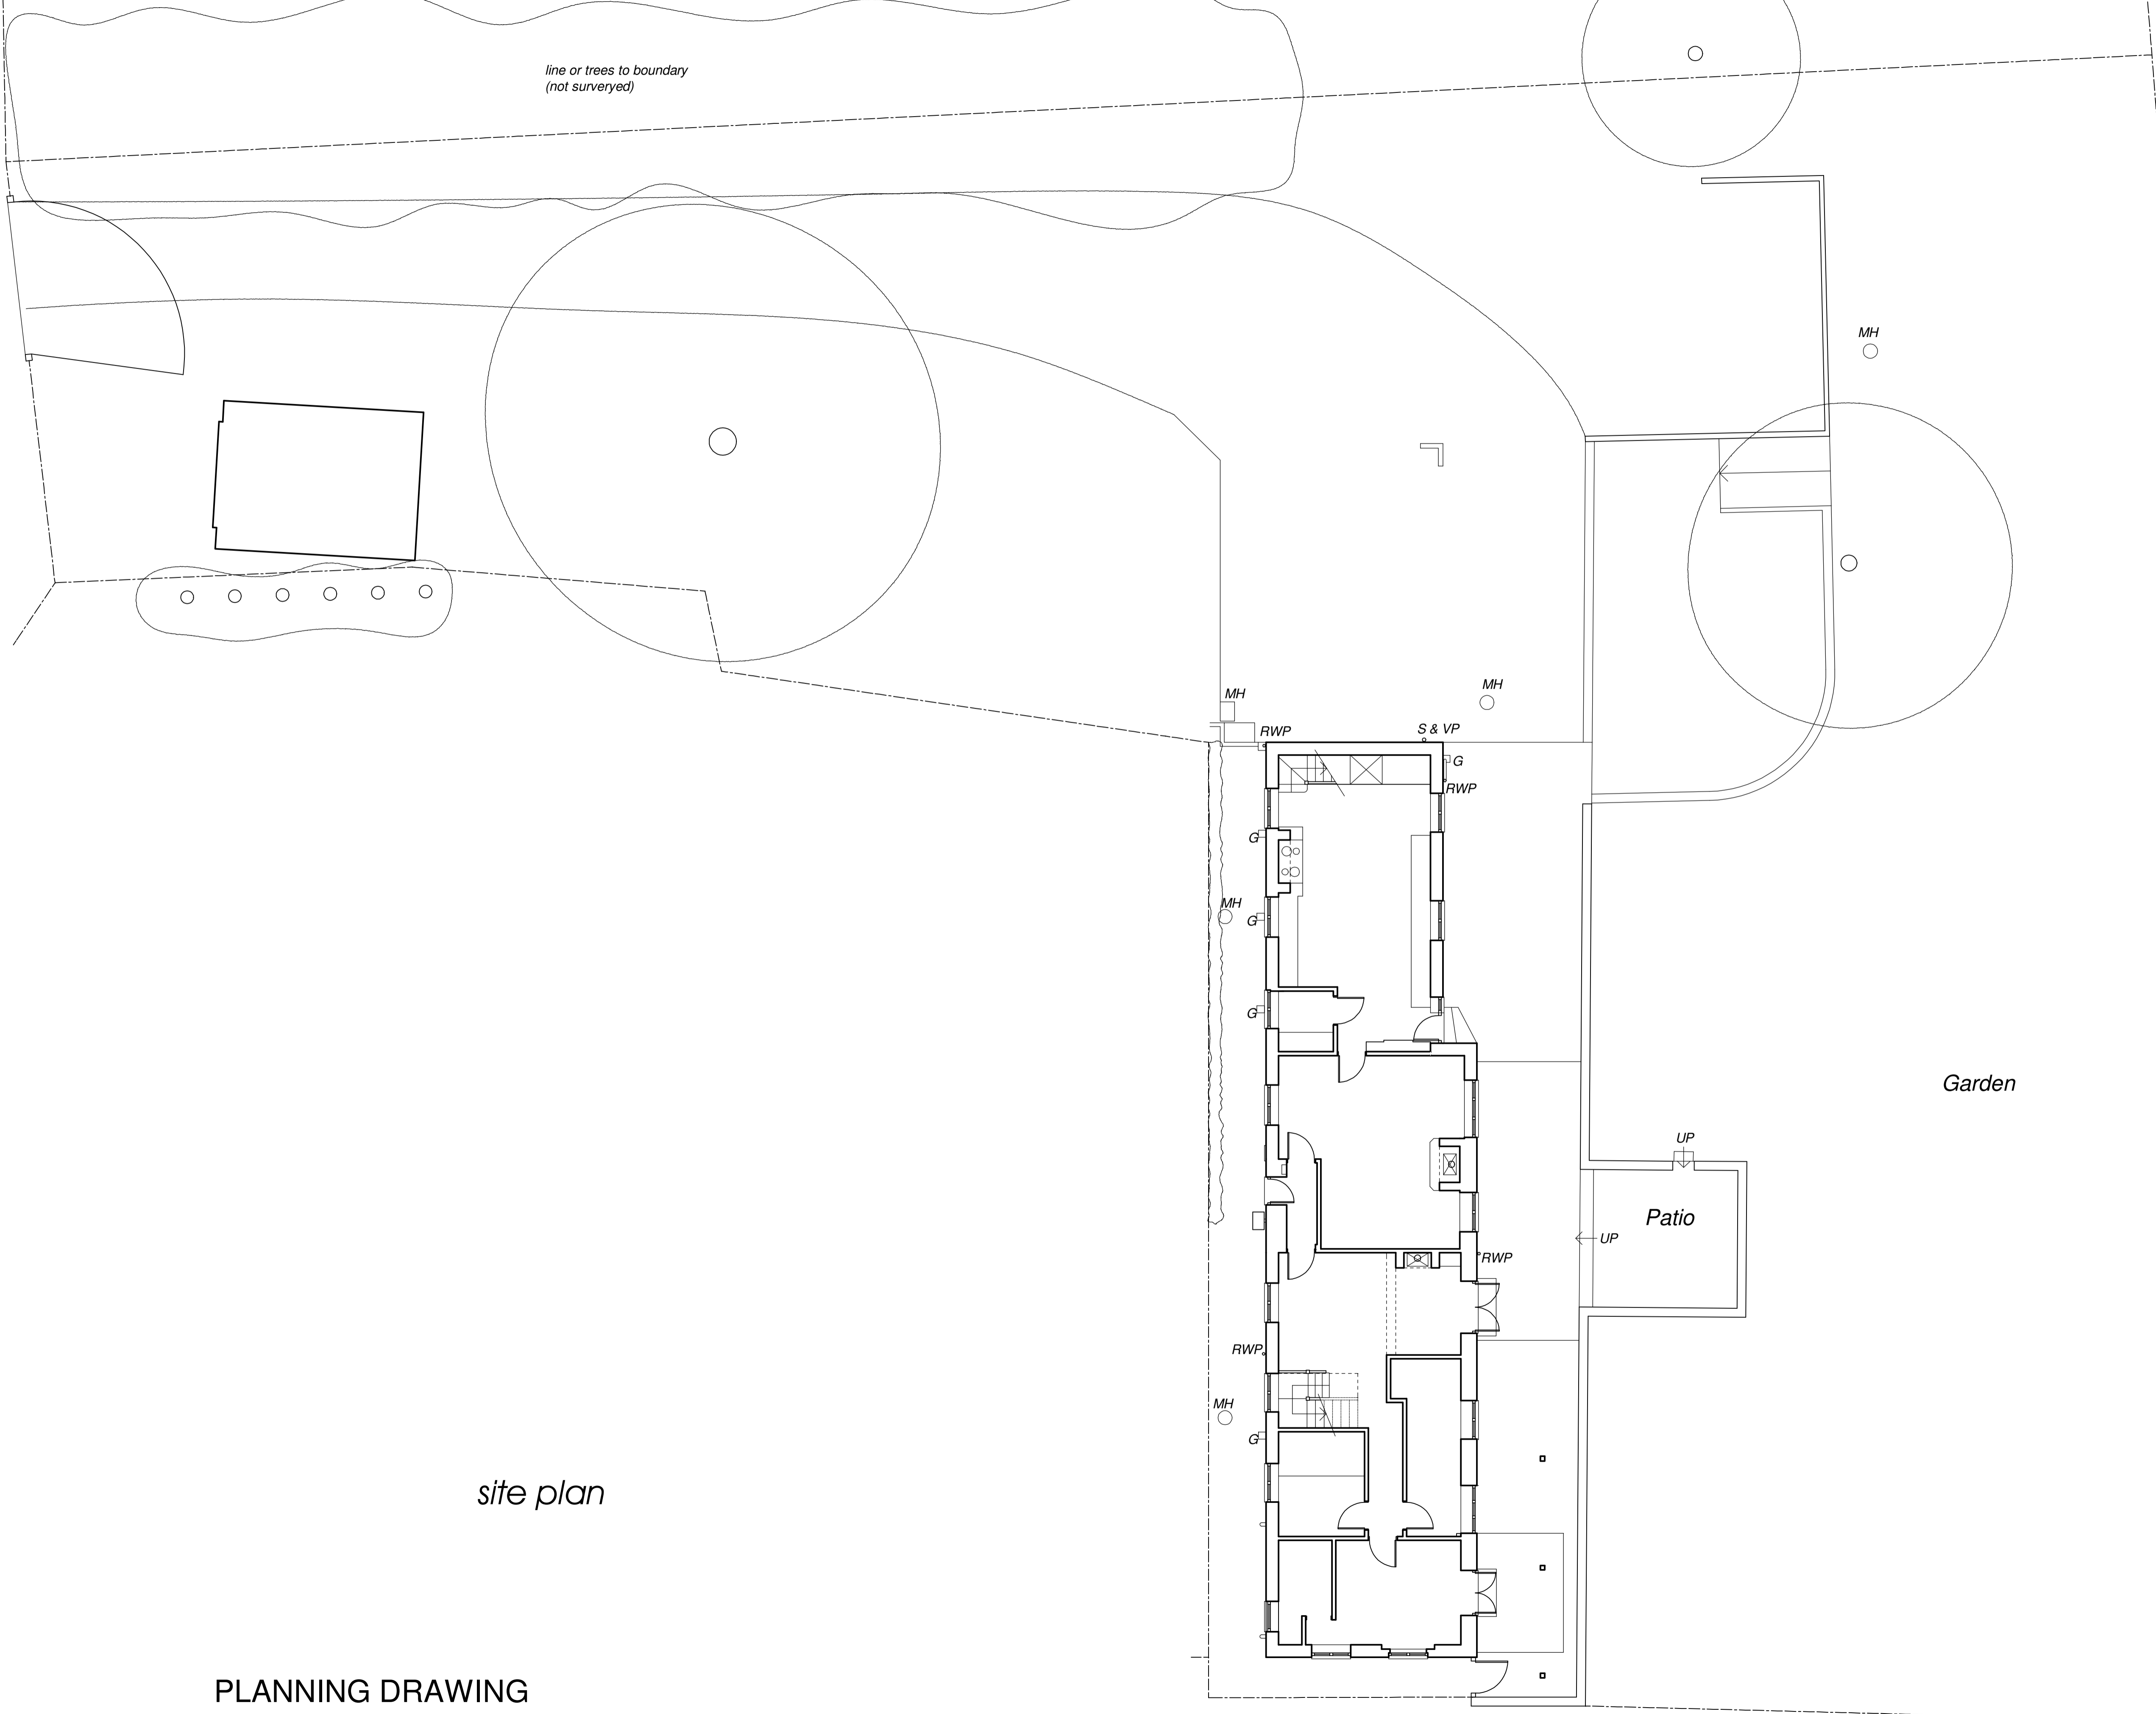

NYMNP
04/07/2019


site plan

Rev A: Jun 19 - Trees Added		REVIS
ub architects Ursula Bradwell Architects Church Hall Newton Street Whitby North Yorks. YO21 1QX		 <small>Architects Registration Board</small>
MR & MRS I. GATES		CLIENT
PROPOSED ALTERATIONS & EXTENSIONS		PROJECT
THE WILLOWS LOW NEWBIGGIN AISLABY WHITBY, NORTH YORKS.		ADDRESS
EXISTING SITE PLAN		DRAWING
1:100	SCALE	MAY 2019
6029G.19.01A		DRAWING No.

PLANNING DRAWING


Note: Do not scale. Only use figured dimensions.
All discrepancies to be notified to this office.

Proposed Alterations & Extensions, The Willows, Low Newbiggin, Aislaby, Whitby, North Yorks for Mr & Mrs I. Gates.

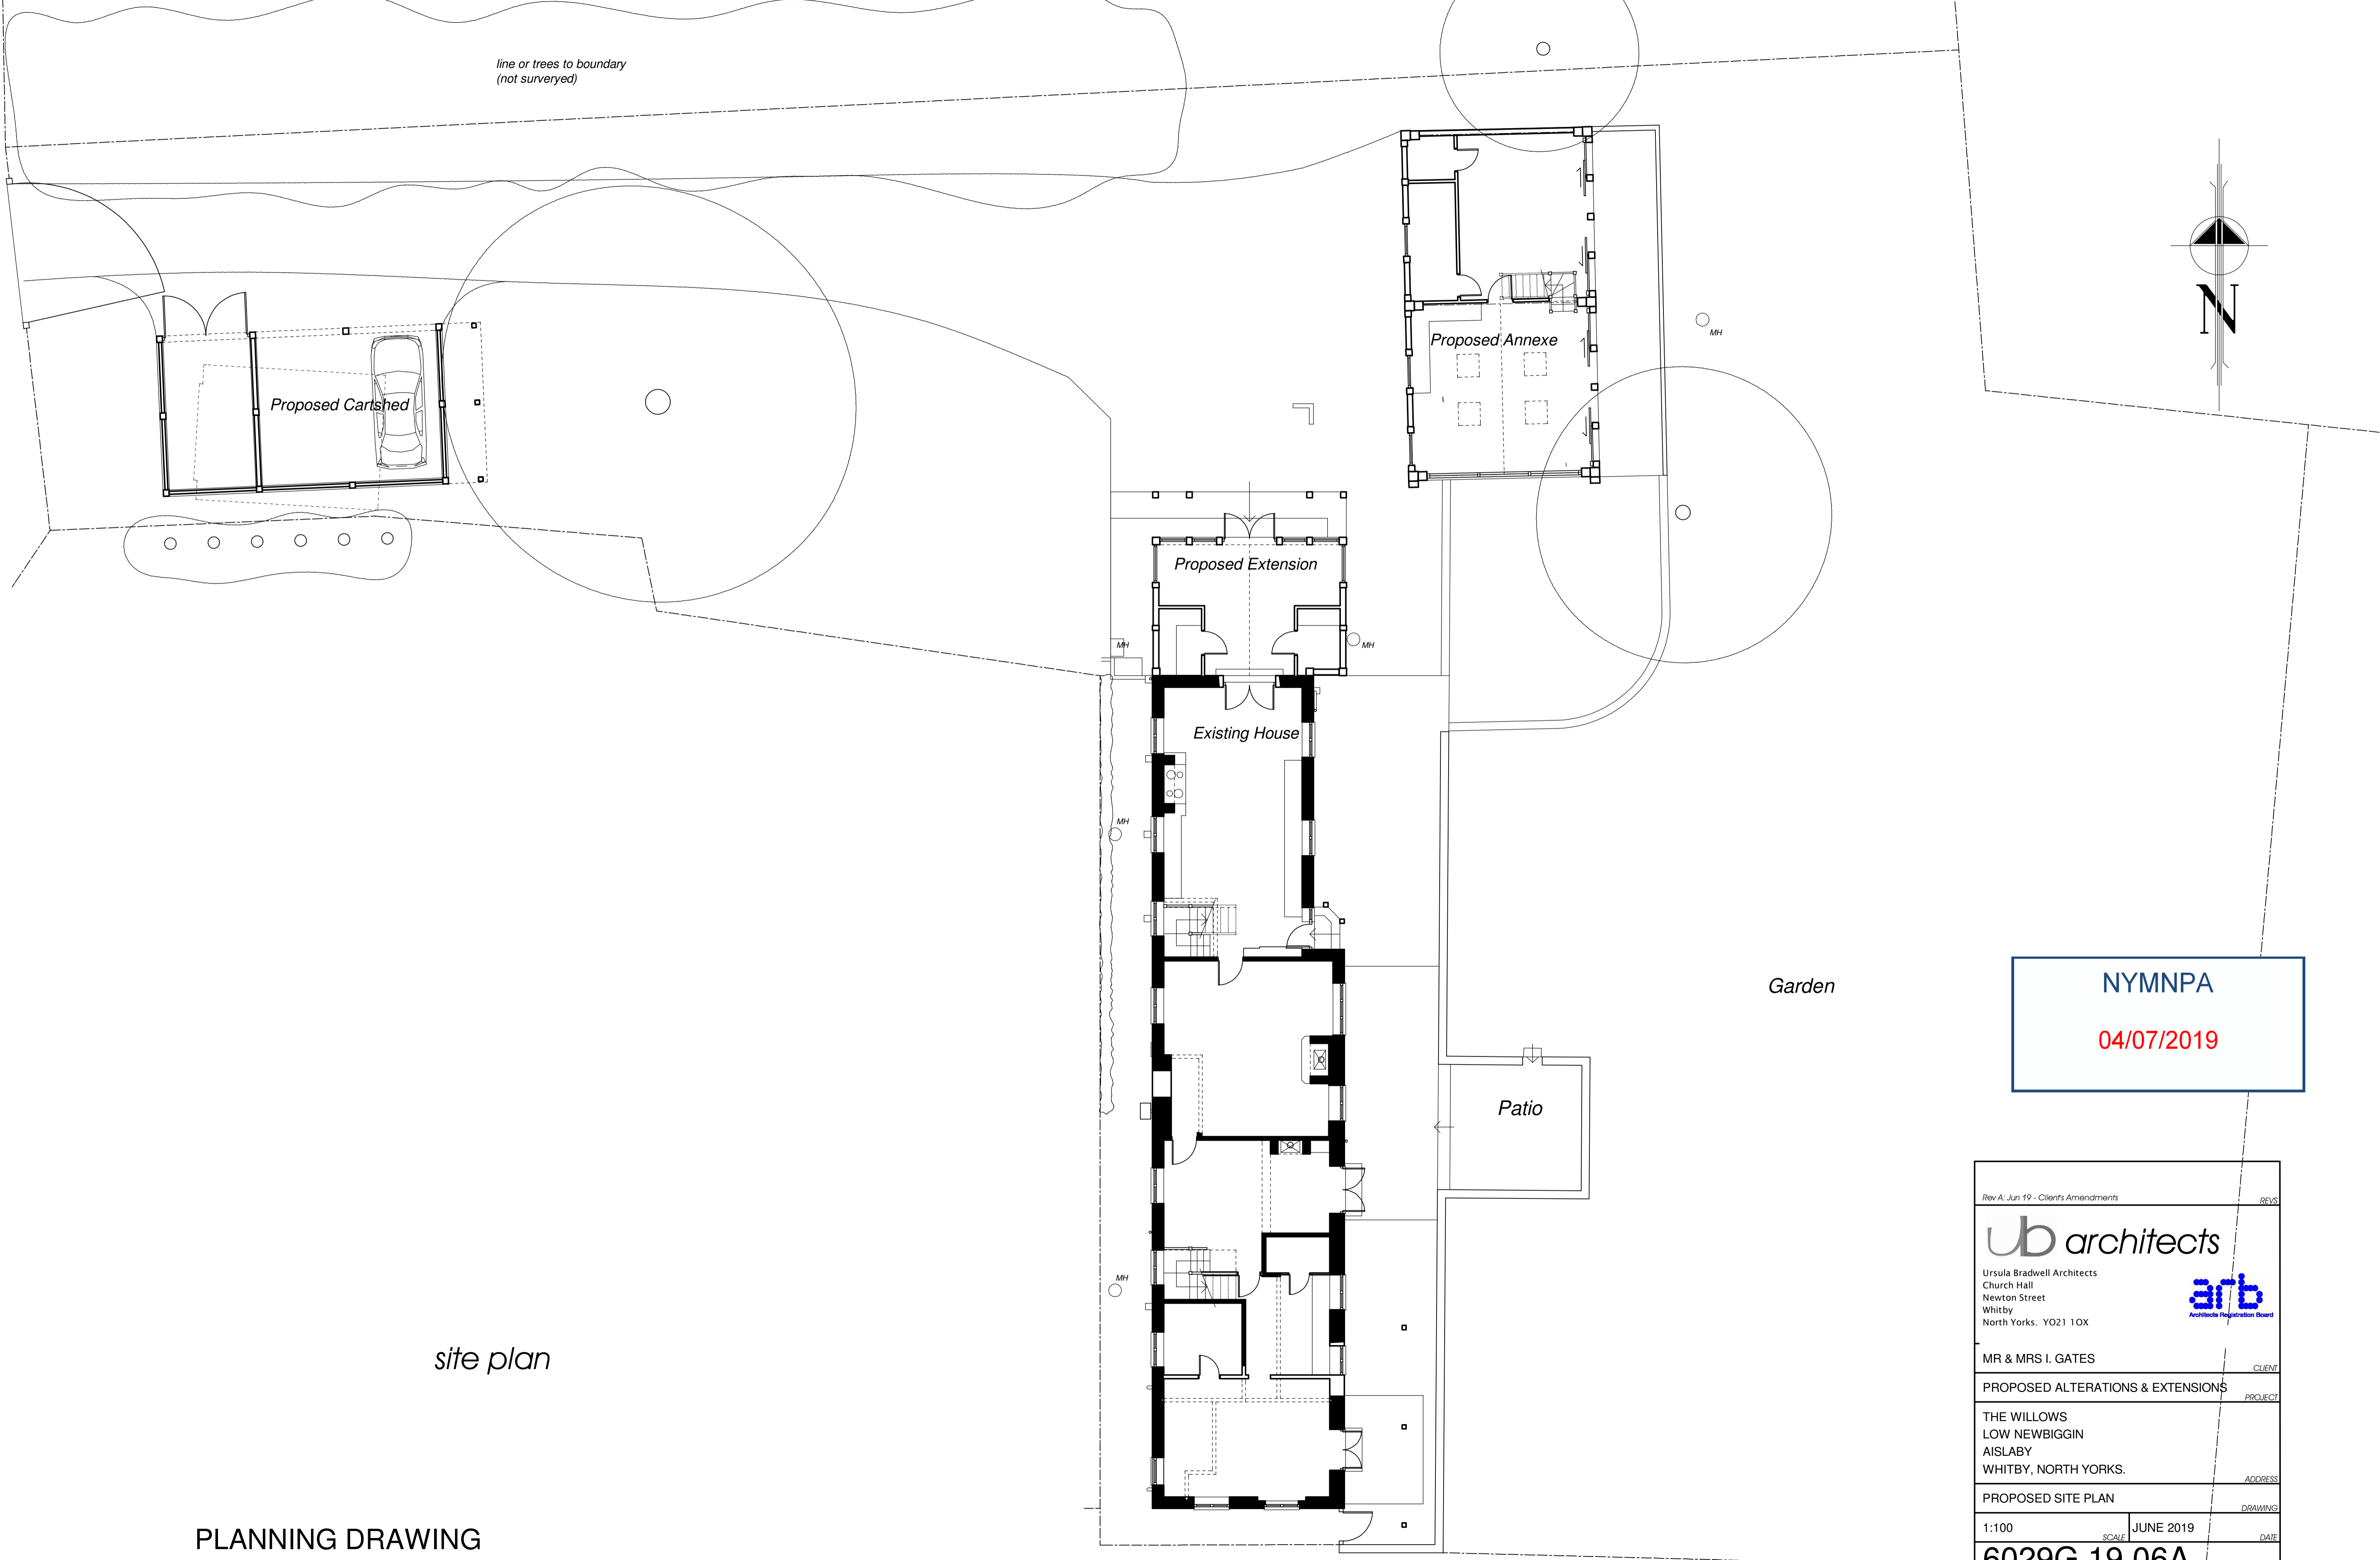


site plan

NYMNP
04/07/2019

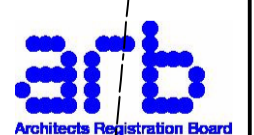
Rev A: Jun 19 - Clients Amendments		REVS
ub architects Ursula Bradwell Architects Church Hall Newton Street Whitby North Yorks. YO21 1OX		 <small>Architects Registration Board</small>
MR & MRS I. GATES		CLIENT
PROPOSED ALTERATIONS & EXTENSIONS		PROJECT
THE WILLOWS LOW NEWBIGGIN AISLABY WHITBY, NORTH YORKS.		ADDRESS
PROPOSED SITE PLAN		DRAWING
1:100	JUNE 2019	DATE
6029G.19.06A		DRAWING No.

PLANNING DRAWING

Proposed Alterations & Extensions, The Willows, Low Newbiggin, Aislaby, Whitby, North Yorks for Mr & Mrs I. Gates.

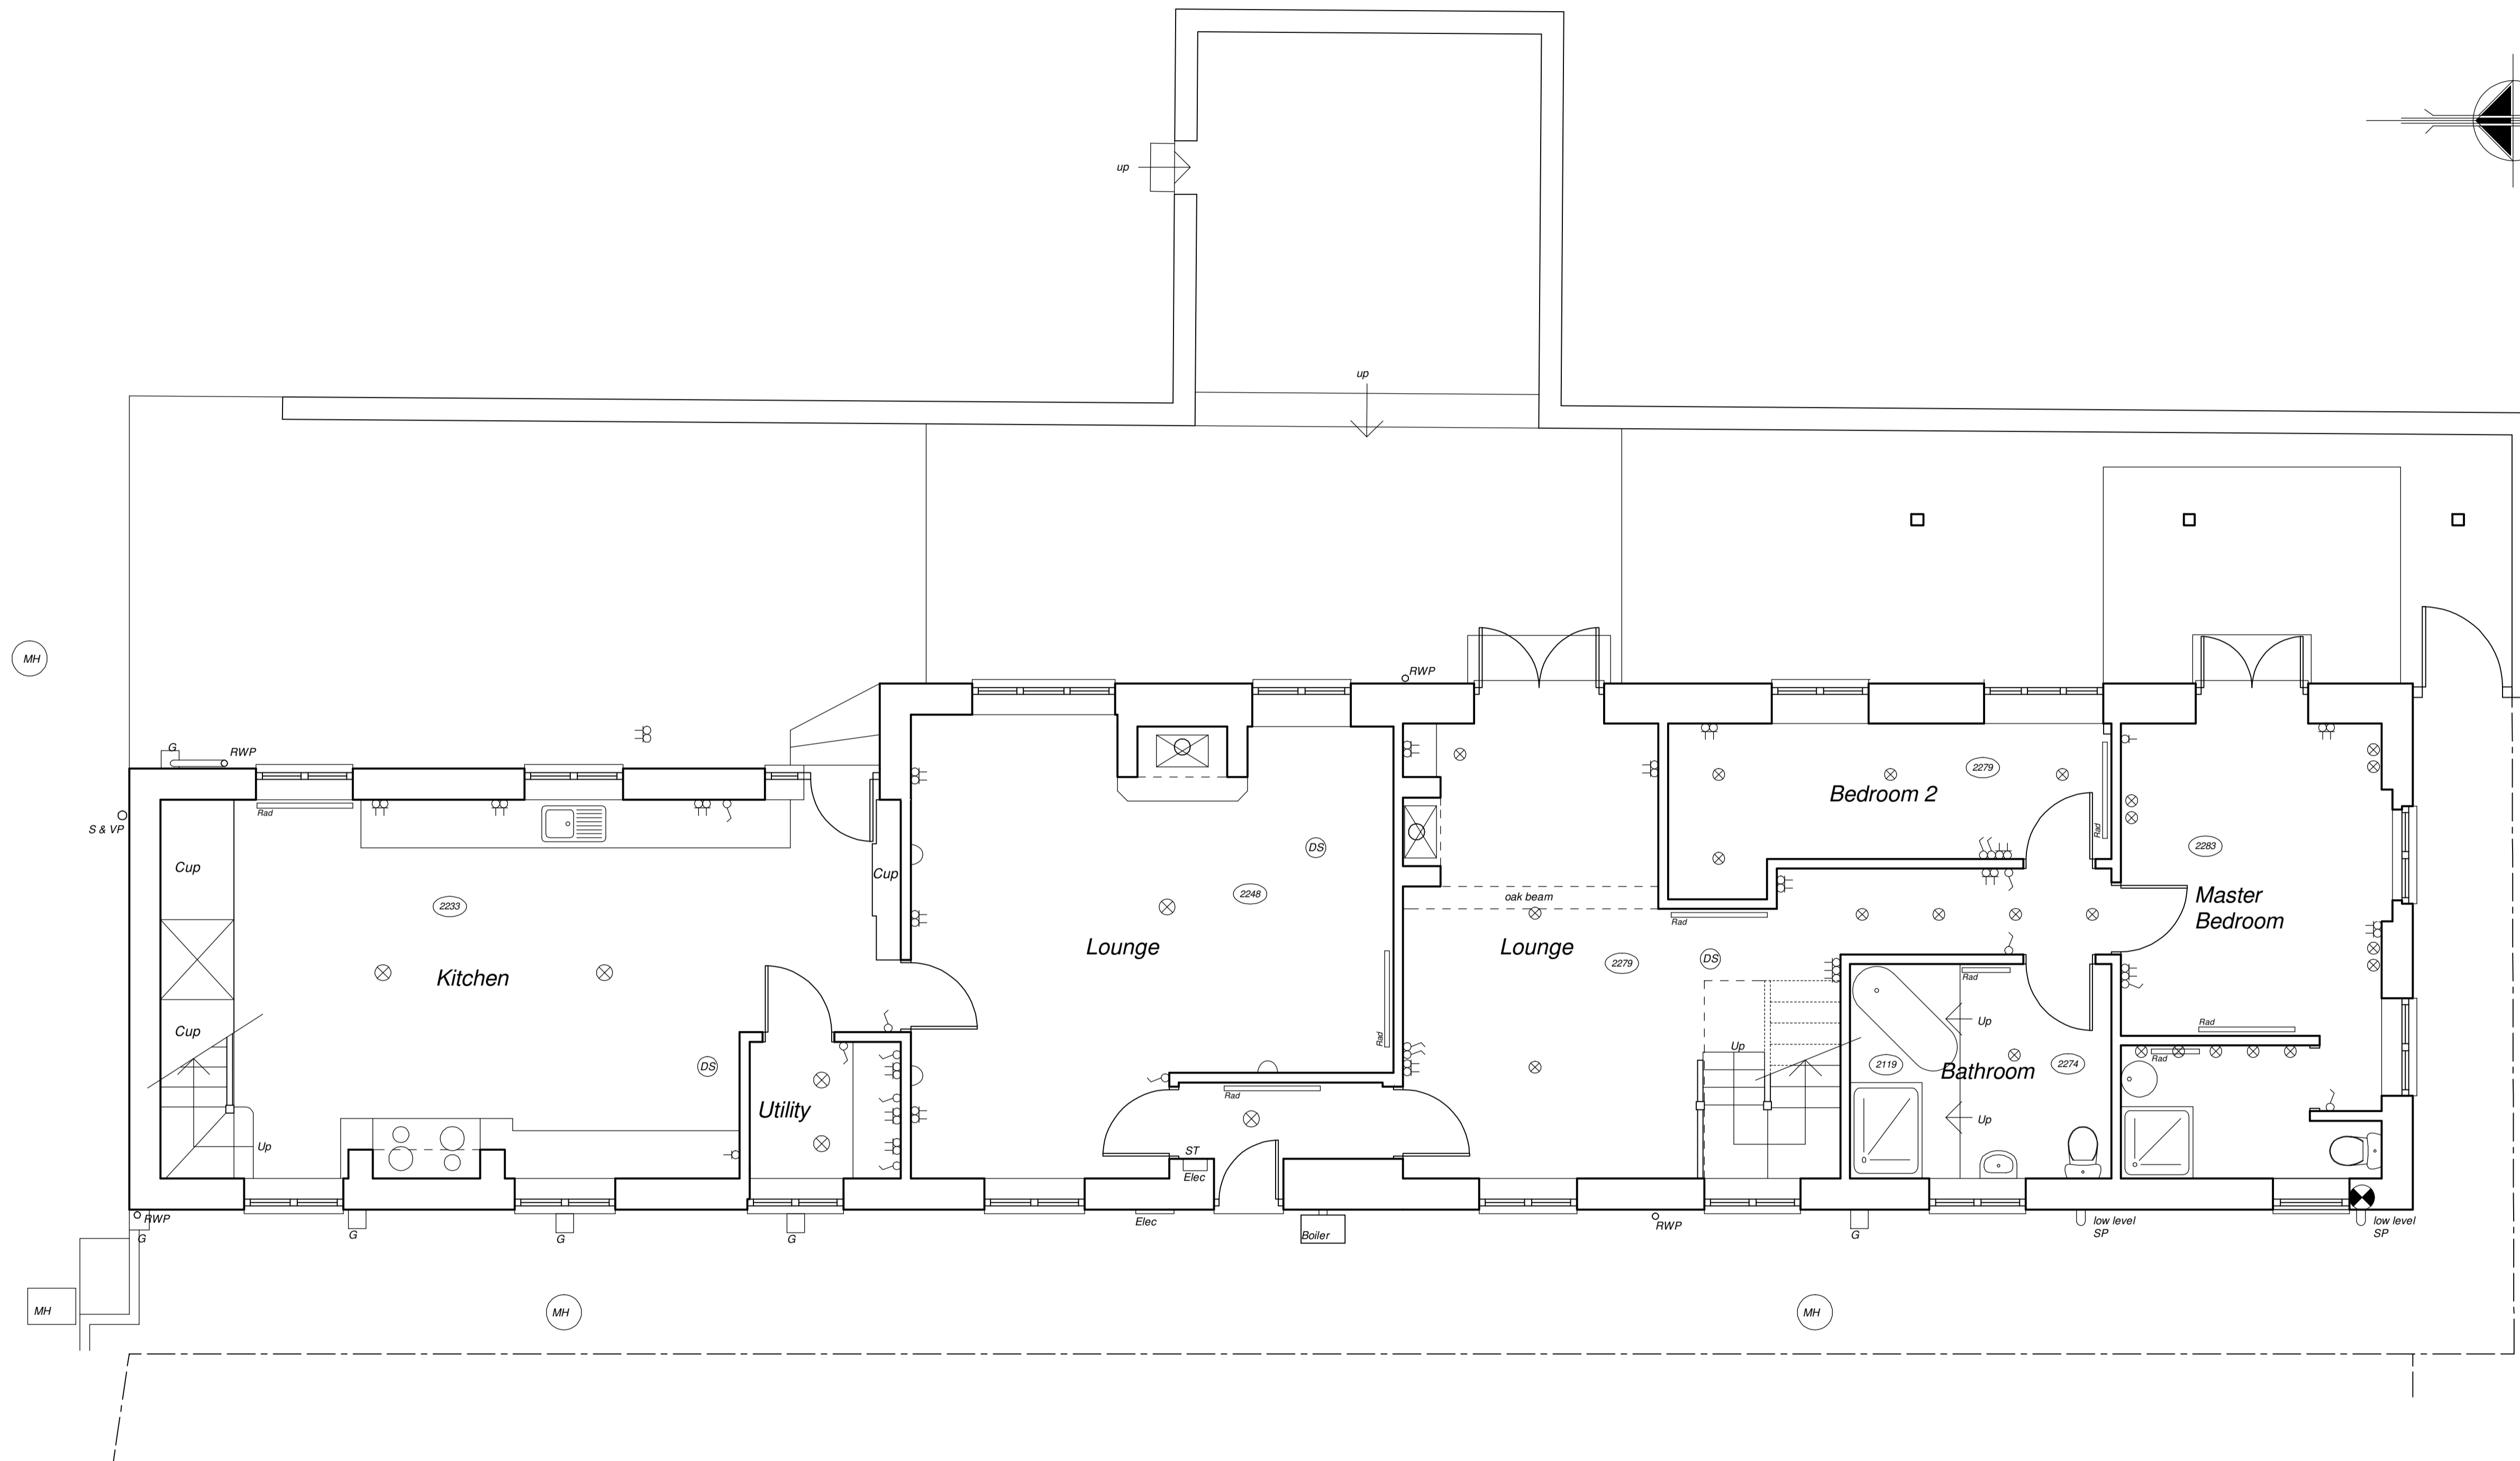


ground floor plan

<small>REVS</small>	
 Ursula Bradwell Architects Church Hall Newton Street Whitby North Yorks. YO21 1QX	
<small>CLIENT</small>	
MR & MRS I. GATES	
<small>PROJECT</small>	
PROPOSED ALTERATIONS & EXTENSIONS THE WILLOWS LOW NEWBIGGIN AISLABY WHITBY, NORTH YORKS.	
<small>ADDRESS</small>	
EXISTING GROUND FLOOR PLAN	
<small>DRAWING</small>	
1:50	MAY 2019
<small>SCALE</small>	<small>DATE</small>
6029G.19.02	
<small>DRAWING NO.</small>	
<small>Copyright Reserved</small>	

NYMNPA
 04/07/2019

Note: Do not scale. Only use figured dimensions.
All discrepancies to be notified to this office.

Proposed Alterations & Extensions, The Willows, Low Newbiggin, Aislaby, Whitby, North Yorks for Mr & Mrs I. Gates.

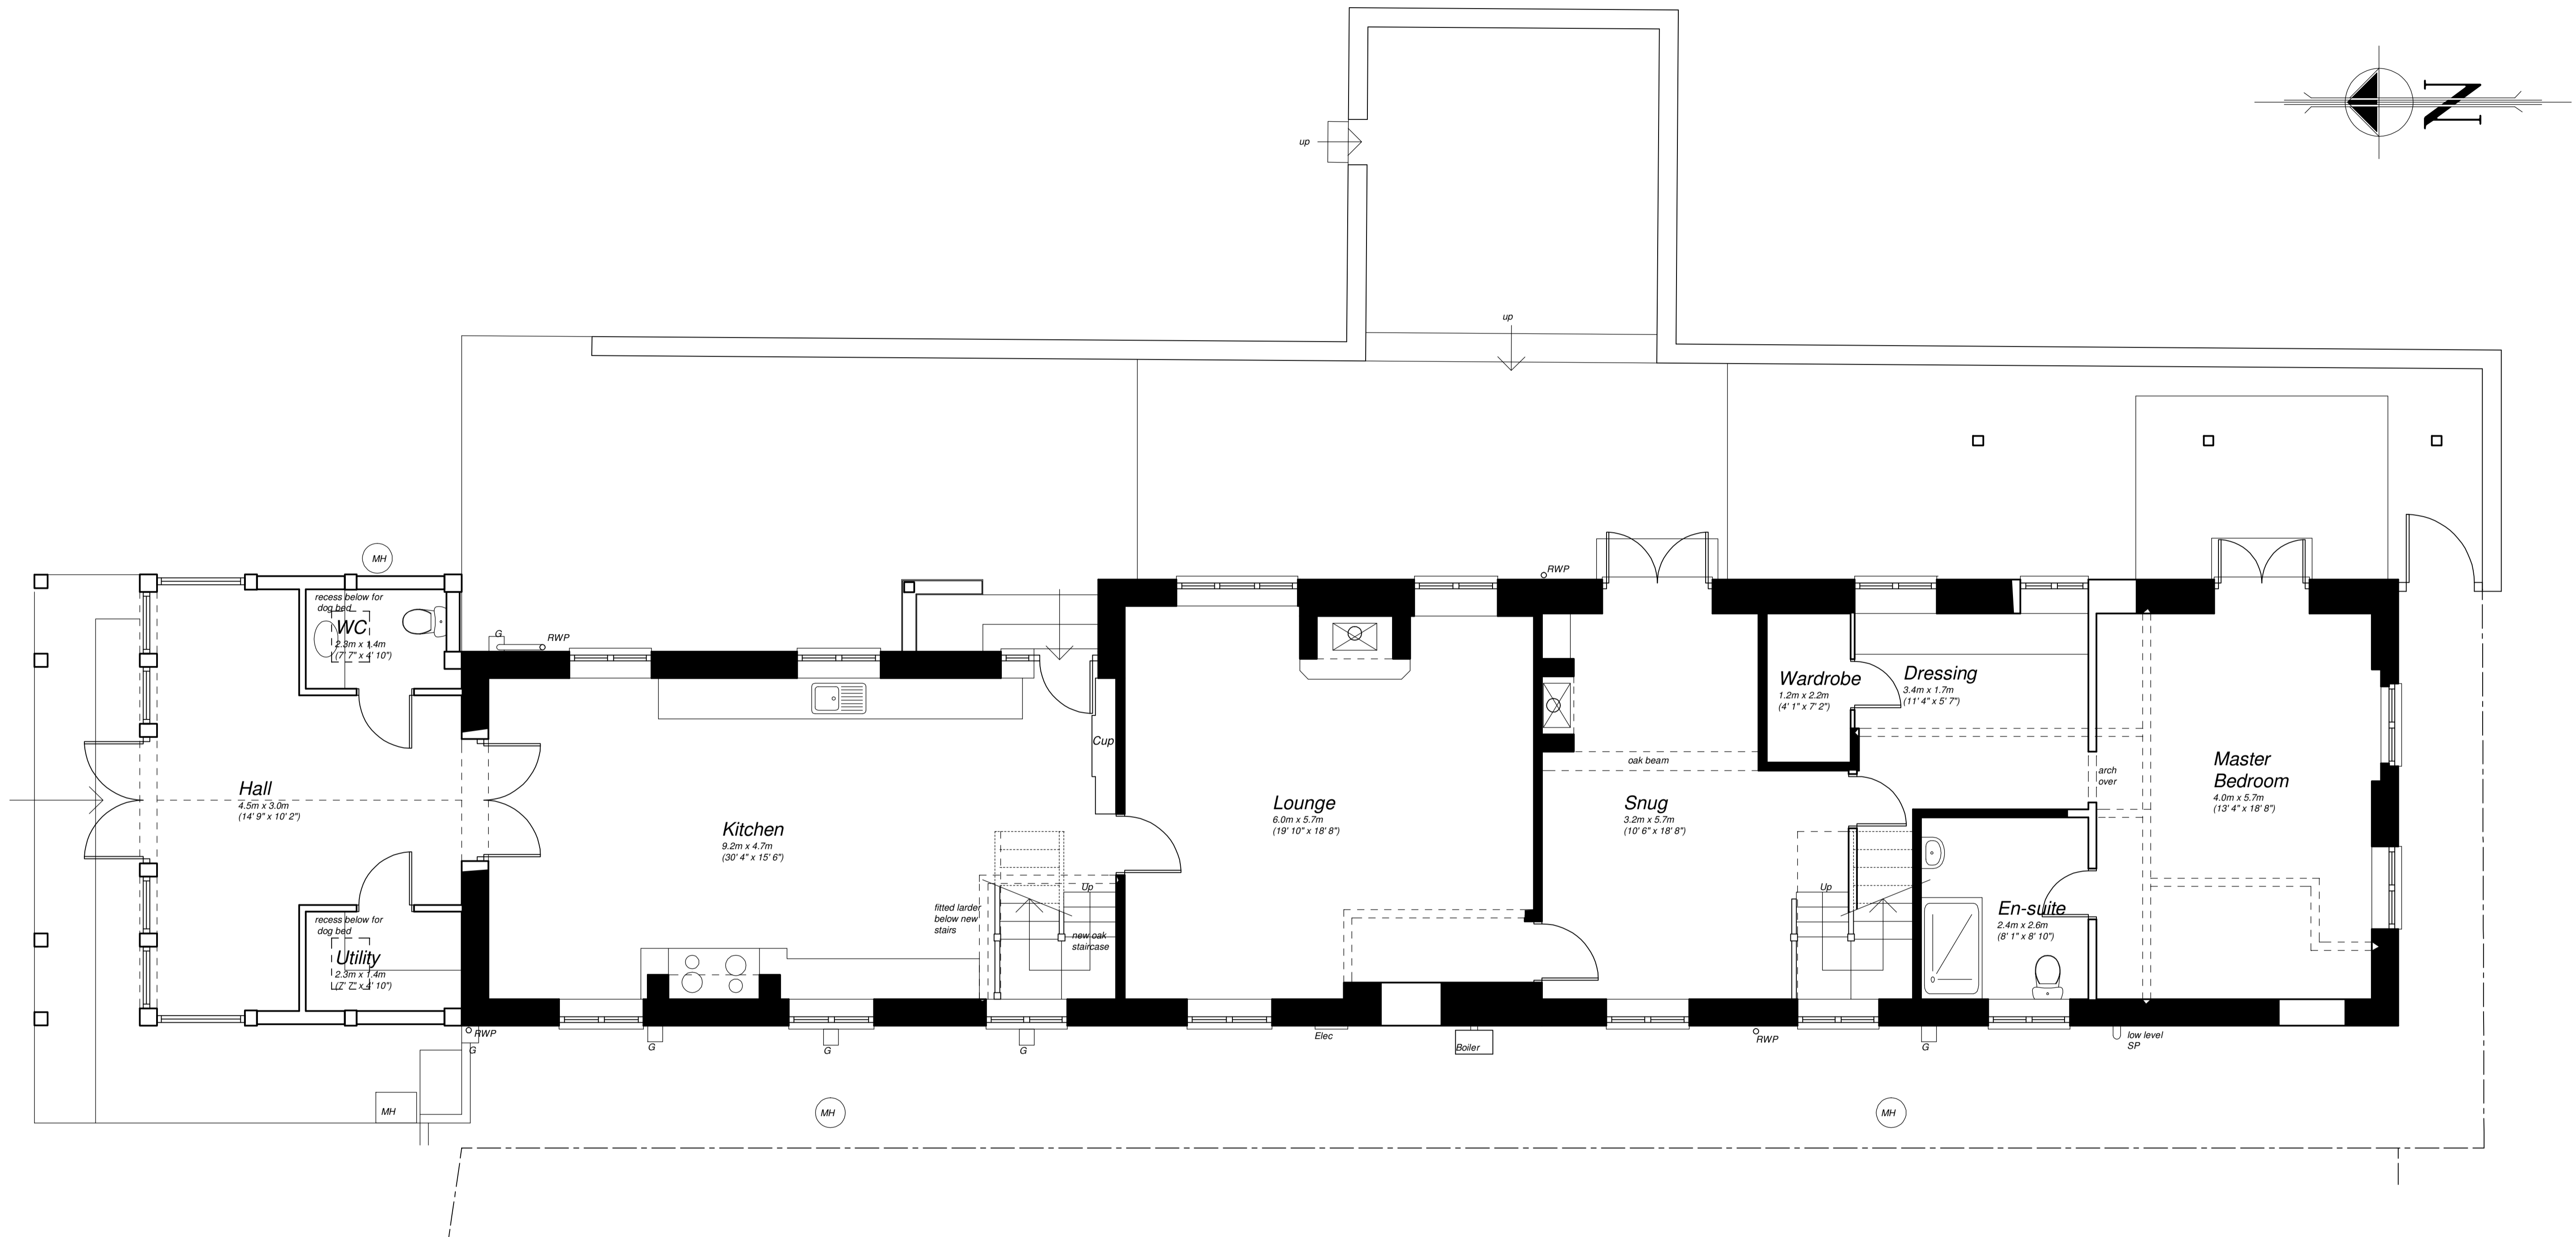

ground floor plan



NYMNPA
 04/07/2019

Rev A: Jun 19 - Clients Amendments		REVISIONS
Ursula Bradwell Architects Church Hall Newton Street Whitby North Yorks. YO21 1QX		
MR & MRS I. GATES		CLIENT
PROPOSED ALTERATIONS & EXTENSIONS		
PROJECT		
THE WILLOWS LOW NEWBIGGIN AISLABY WHITBY, NORTH YORKS.		
ADDRESS		
PROPOSED GROUND FLOOR PLAN		
DRAWING		
1:50	SCALE	JUNE 2019
		DATE
6029G.19.07A		
DRAWING NO.		
Copyright Reserved		

Proposed Alterations & Extensions, The Willows, Low Newbiggin, Aislaby, Whitby, North Yorks for Mr & Mrs I. Gates.



east elevation

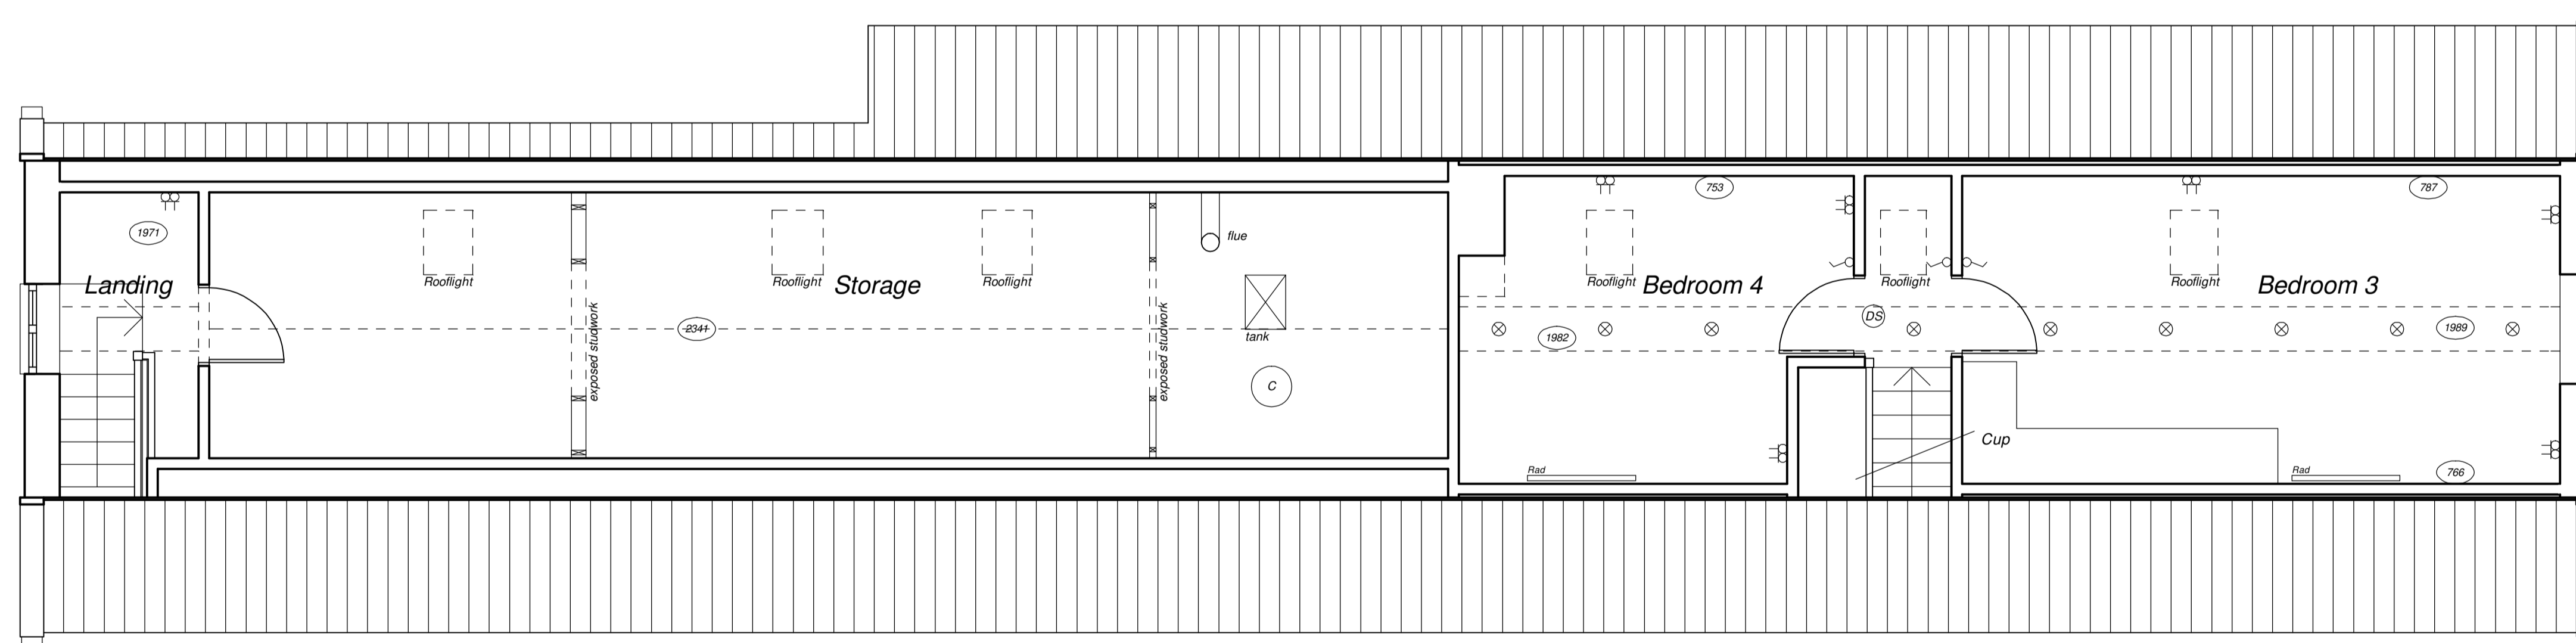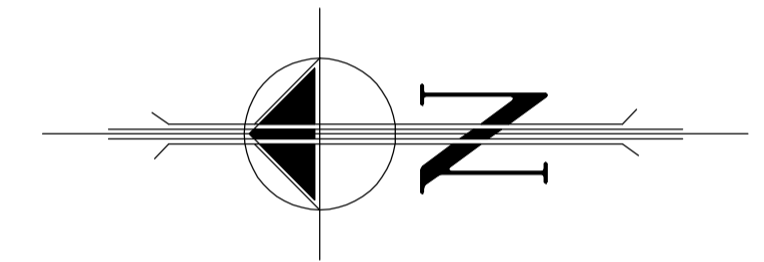

first floor plan


NYMNP
04/07/2019

 Ursula Bradwell Architects Church Hall Newton Street Whitby North Yorks. YO21 1OX	
	
MR & MRS I. GATES <small>CLIENT</small>	
PROPOSED ALTERATIONS & EXTENSIONS <small>PROJECT</small>	
THE WILLOWS LOW NEWBIGGIN AISLABY WHITBY, NORTH YORKS. <small>ADDRESS</small>	
EXISTING FIRST FLOOR PLAN & EAST ELEVATION <small>DRAWING</small>	
1:50 <small>SCALE</small>	MAY 2019 <small>DATE</small>
6029G.19.03 <small>DRAWING NO.</small>	

Proposed Alterations & Extensions, The Willows, Low Newbiggin, Aislaby, Whitby, North Yorks for Mr & Mrs I. Gates.



east elevation

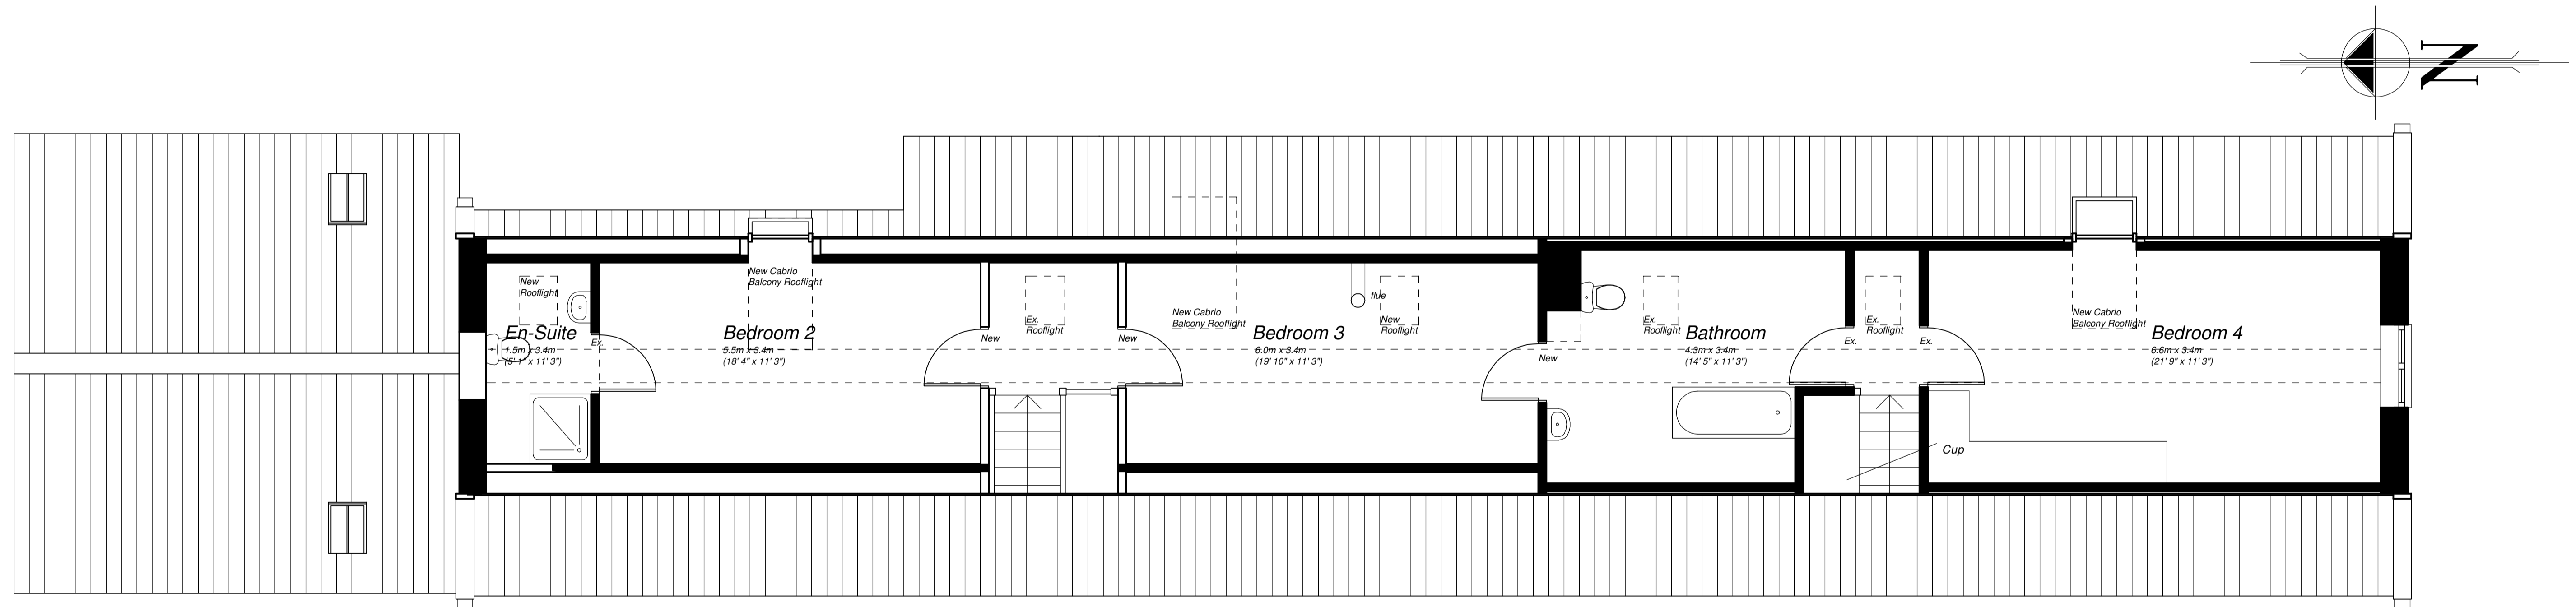

first floor plan

Rev A: Jun 19 - Clients Amendments		REVIS
 Ursula Bradwell Architects Church Hall Newton Street Whitby North Yorks. YO21 1QX		 Architects Registration Board
MR & MRS I. GATES		CLIENT
PROPOSED ALTERATIONS & EXTENSIONS		PROJECT
THE WILLOWS LOW NEWBIGGIN AISLABY WHITBY, NORTH YORKS.		ADDRESS
PROPOSED FIRST FLOOR PLAN & EAST ELEV'		DRAWING
1:50	SCALE	JUNE 2019 DATE
6029G.19.08A		DRAWING NO. Copyright Reserved

NYMNPA
04/07/2019

Proposed Alterations & Extensions, The Willows, Low Newbiggin, Aislaby, Whitby, North Yorks for Mr & Mrs I. Gates.



west elevation





north elevation




south elevation

NYMNP
04/07/2019


 Ursula Bradwell Architects Church Hall Newton Street Whitby North Yorks. YO21 1QX		
MR & MRS I. GATES		CLIENT
PROPOSED ALTERATIONS & EXTENSIONS		PROJECT
THE WILLOWS LOW NEWBIGGIN AISLABY WHITBY, NORTH YORKS.		ADDRESS
EXISTING ELEVATIONS		DRAWING
1:50	MAY 2019	SCALE DATE
6029G.19.04		DRAWING NO. Copyright Reserved

Note: Do not scale. Only use figured dimensions.
All discrepancies to be notified to this office.

Proposed Alterations & Extensions, The Willows, Low Newbiggin, Aislaby, Whitby, North Yorks for Mr & Mrs I. Gates.

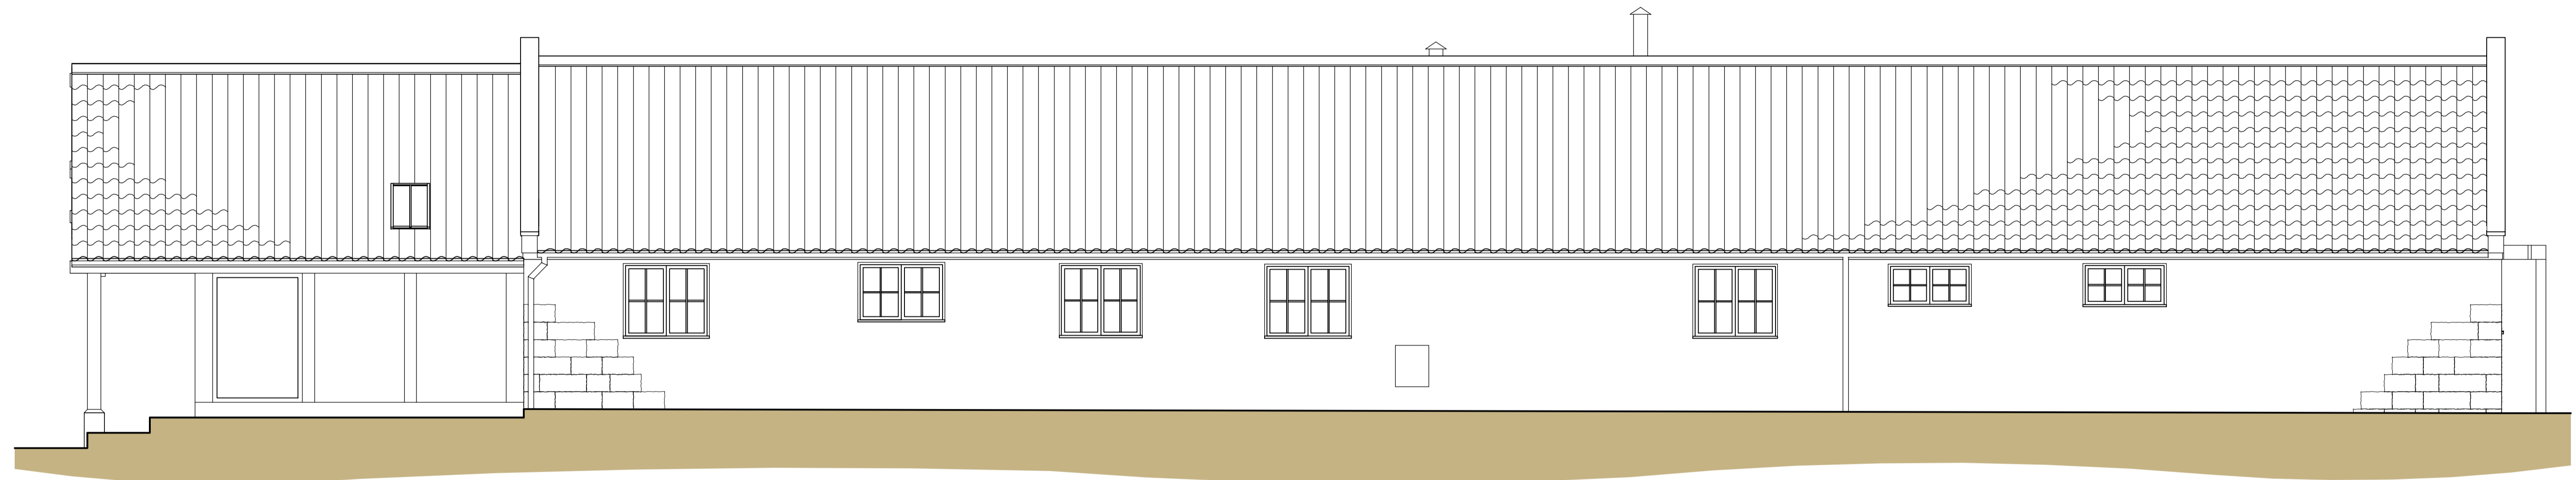

west elevation

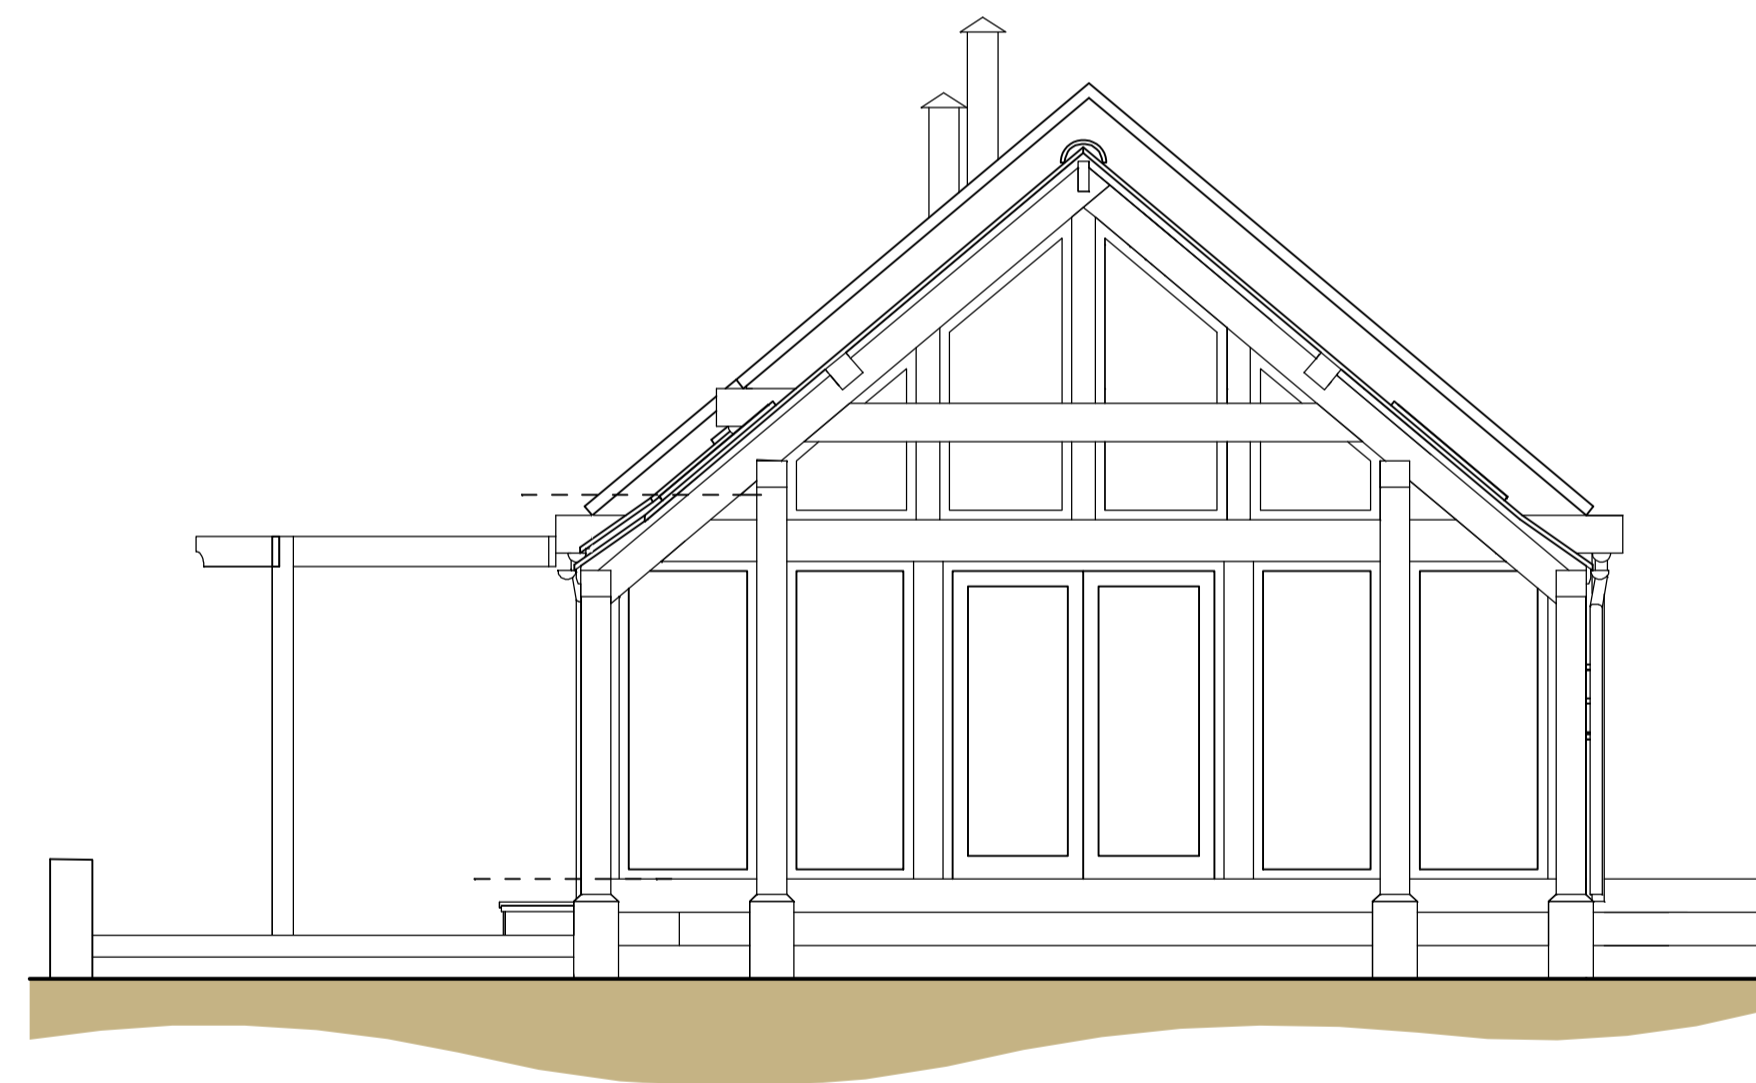

north elevation




south elevation

NYMNPA
04/07/2019

PLANNING DRAWING

Rev A: Jun 19 - Clients Amendments	REVS
ub architects Ursula Bradwell Architects Church Hall Newton Street Whitby North Yorks. YO21 1QX	arb Architects Registration Board
MR & MRS I. GATES	CLIENT
PROPOSED ALTERATIONS & EXTENSIONS	PROJECT
THE WILLOWS LOW NEWBIGGIN AISLABY WHITBY, NORTH YORKS.	ADDRESS
PROPOSED ELEVATIONS	DRAWING
1:50	SCALE
JUNE 2019	DATE
6029G.19.09A	DRAWING NO. Copyright Reserved

Proposed Alterations & Extensions, The Willows, Low Newbiggin, Aislaby, Whitby, North Yorks for Mr & Mrs I. Gates.


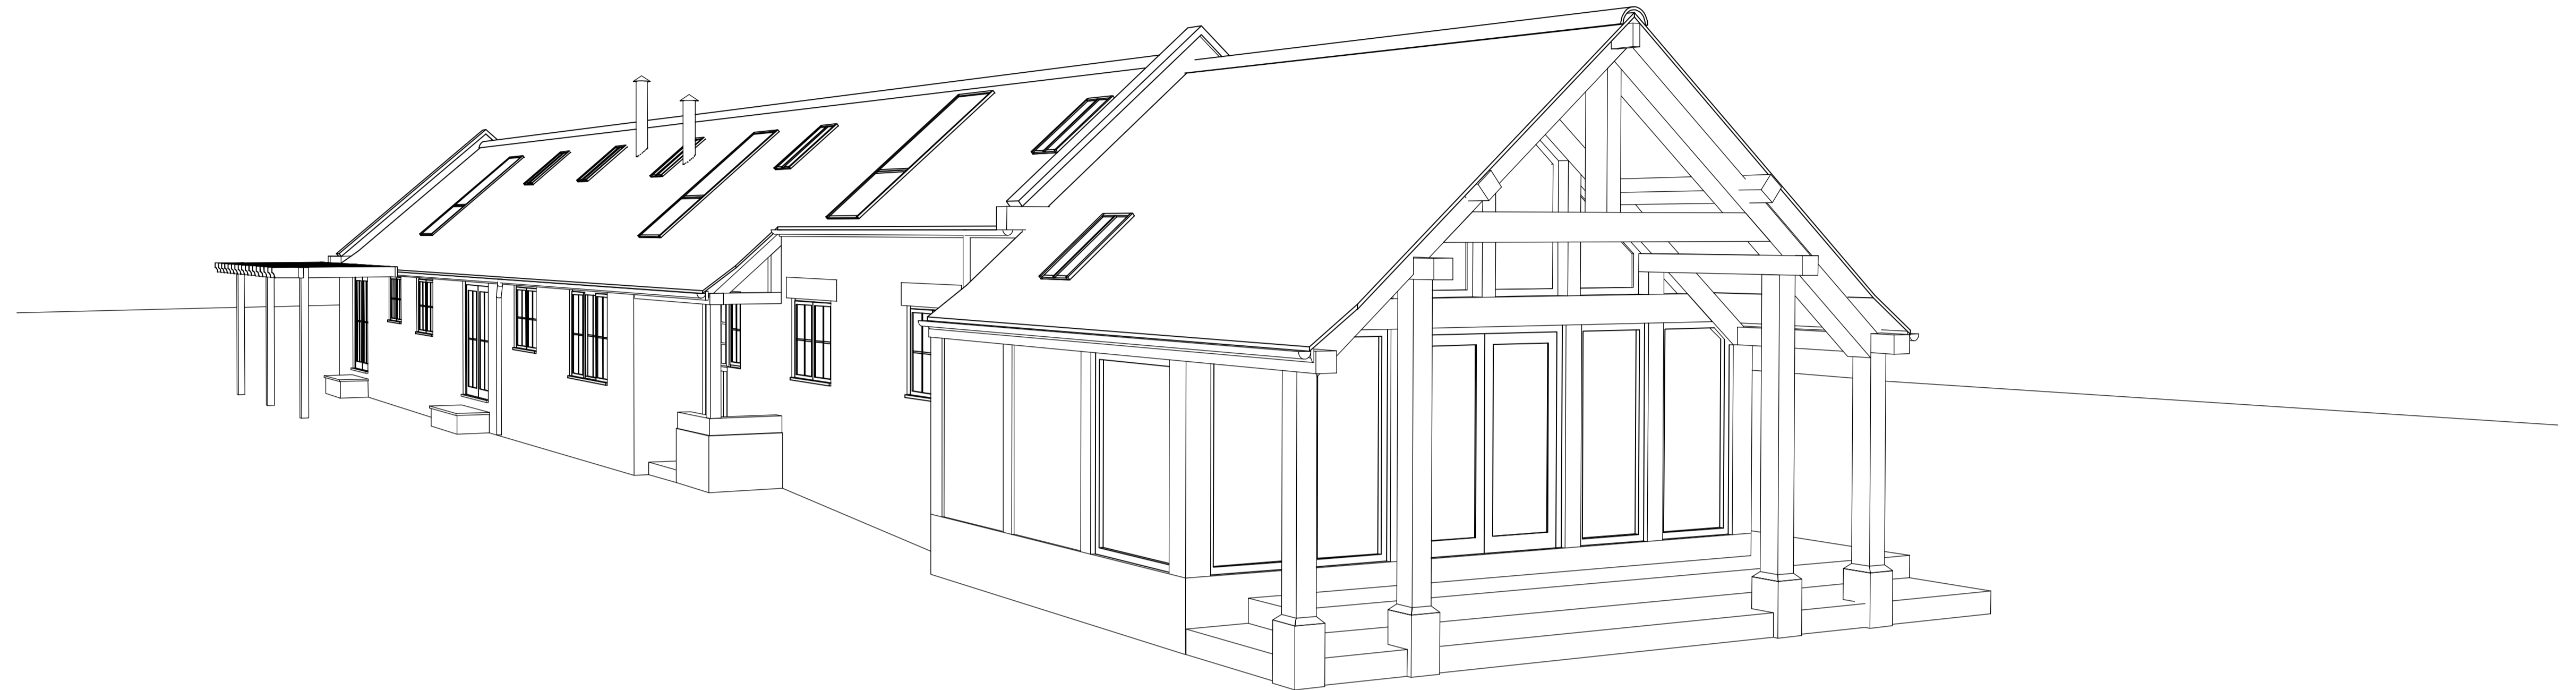


NYMNPA
04/07/2019

PLANNING DRAWING

Rev A: Jun 19 - Clients Amendments		REVS
ub architects Ursula Bradwell Architects Church Hall Newton Street Whitby North Yorks. YO21 1QX		
MR & MRS I. GATES		CLIENT
PROPOSED ALTERATIONS & EXTENSIONS		PROJECT
THE WILLOWS LOW NEWBIGGIN AISLABY WHITBY, NORTH YORKS.		ADDRESS
PROPOSED 3D VIEWS		DRAWING
1:50	SCALE	JUNE 2019
6029G.19.10A		DRAWING NO. Copyright Reserved

Proposed Alterations & Extensions, The Willows, Low Newbiggin, Aislaby, Whitby, North Yorks for Mr & Mrs I. Gates.

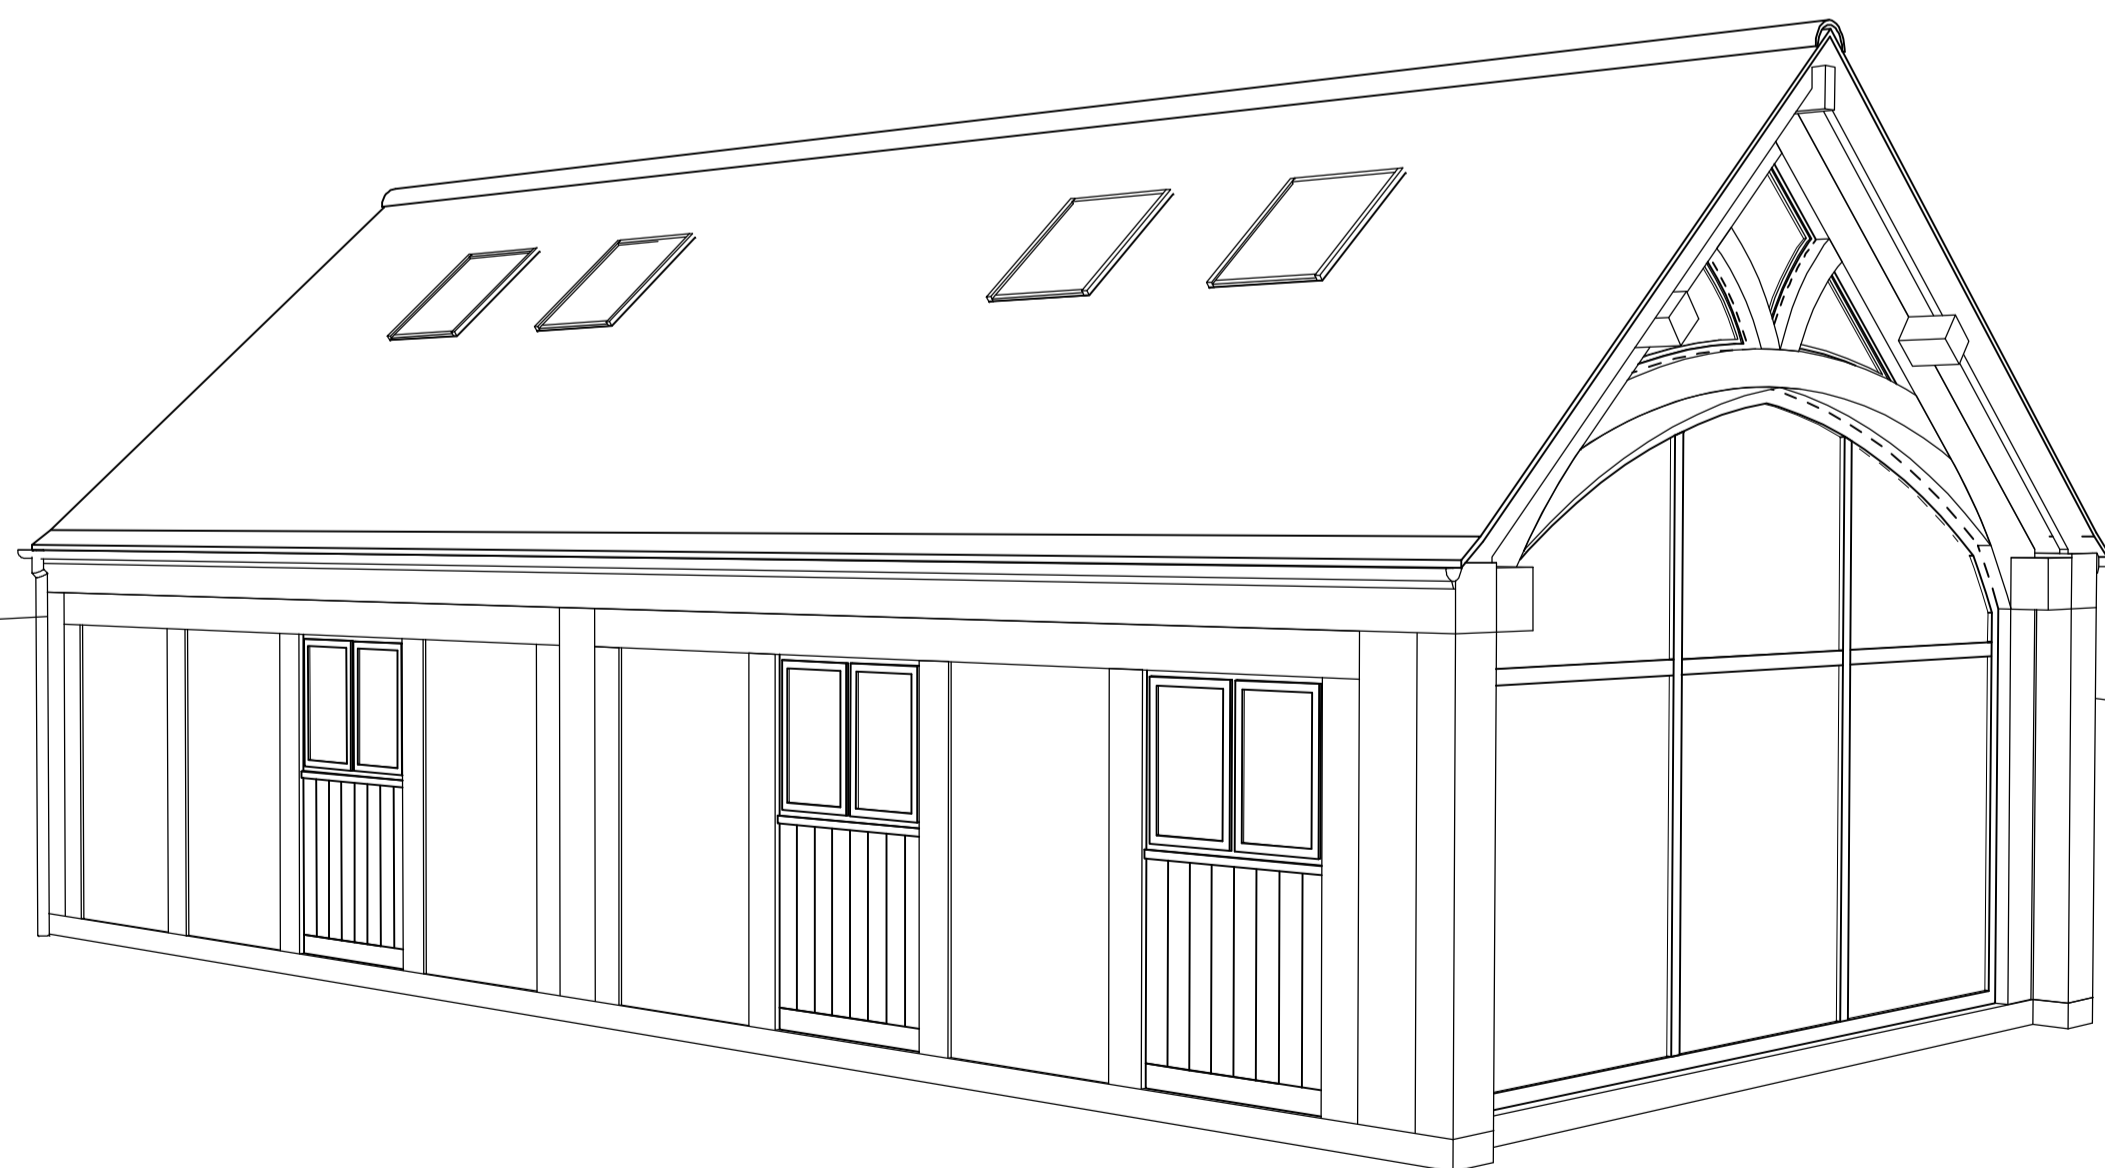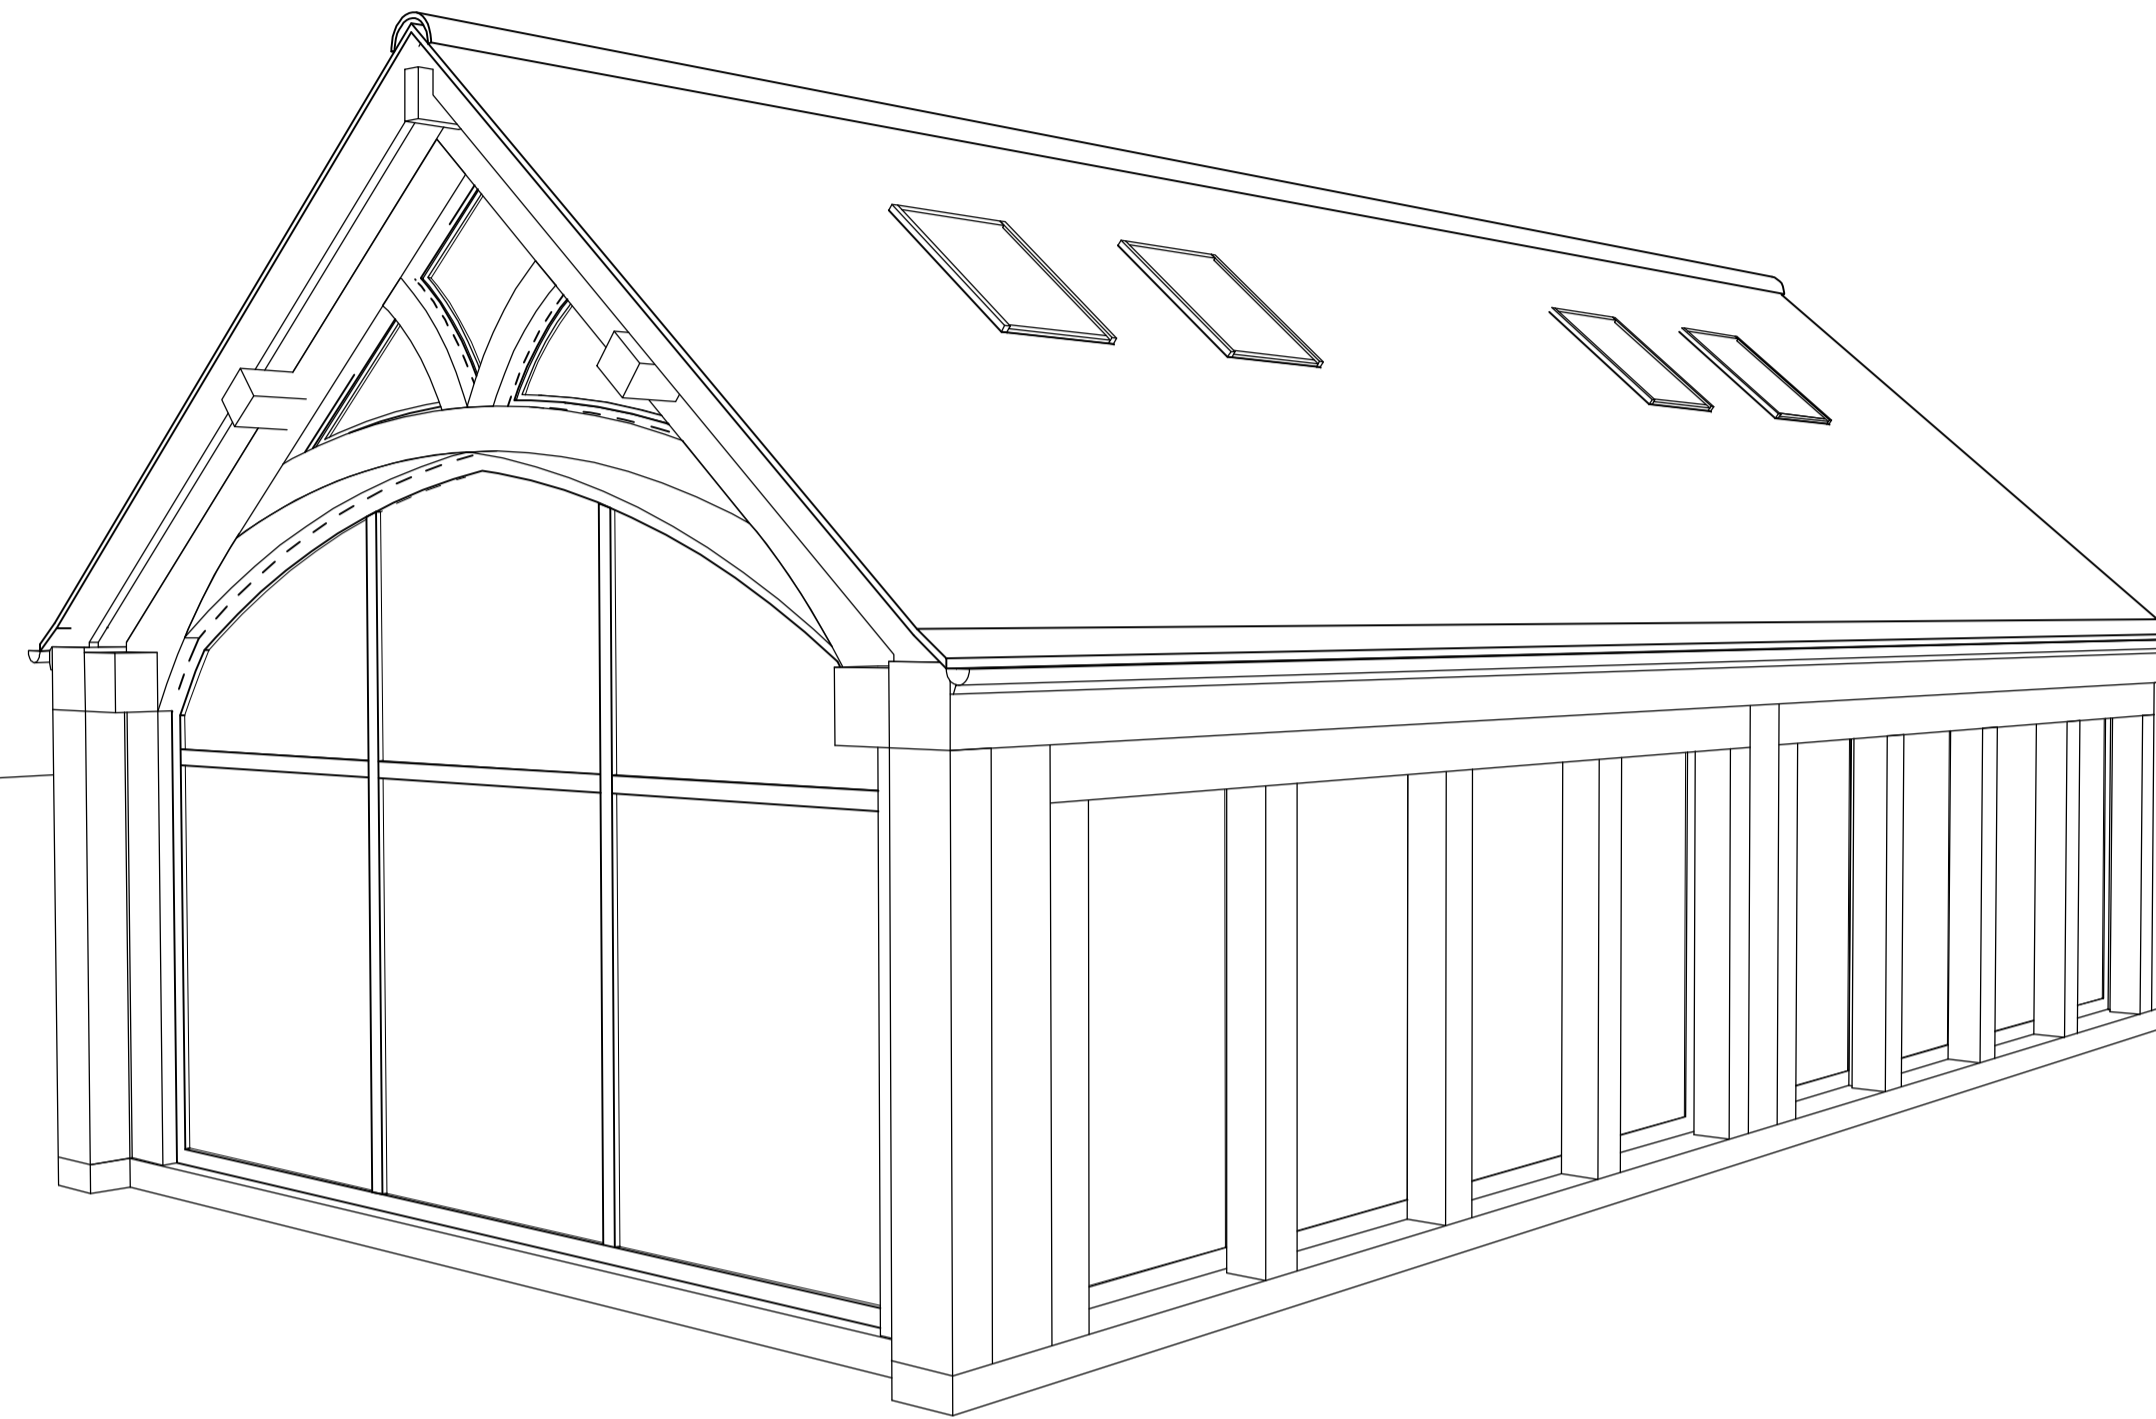


NYMNP
04/07/2019


PLANNING DRAWING

Rev A: Jun 19 - Clients Amendments		REVS
ub architects Ursula Bradwell Architects Church Hall Newton Street Whitby North Yorks. YO21 1QX		
MR & MRS I. GATES		CLIENT
PROPOSED ALTERATIONS & EXTENSIONS		PROJECT
THE WILLOWS LOW NEWBIGGIN AISLABY WHITBY, NORTH YORKS.		ADDRESS
PROPOSED ANNEXE 3D VIEWS		DRAWING
1:50	SCALE	JUNE 2019
6029G.19.12A		DRAWING NO.
Copyright Reserved		



Proposed Alterations & Extensions, The Willows, Low Newbiggin, Aislaby, Whitby, North Yorks for Mr & Mrs I. Gates.

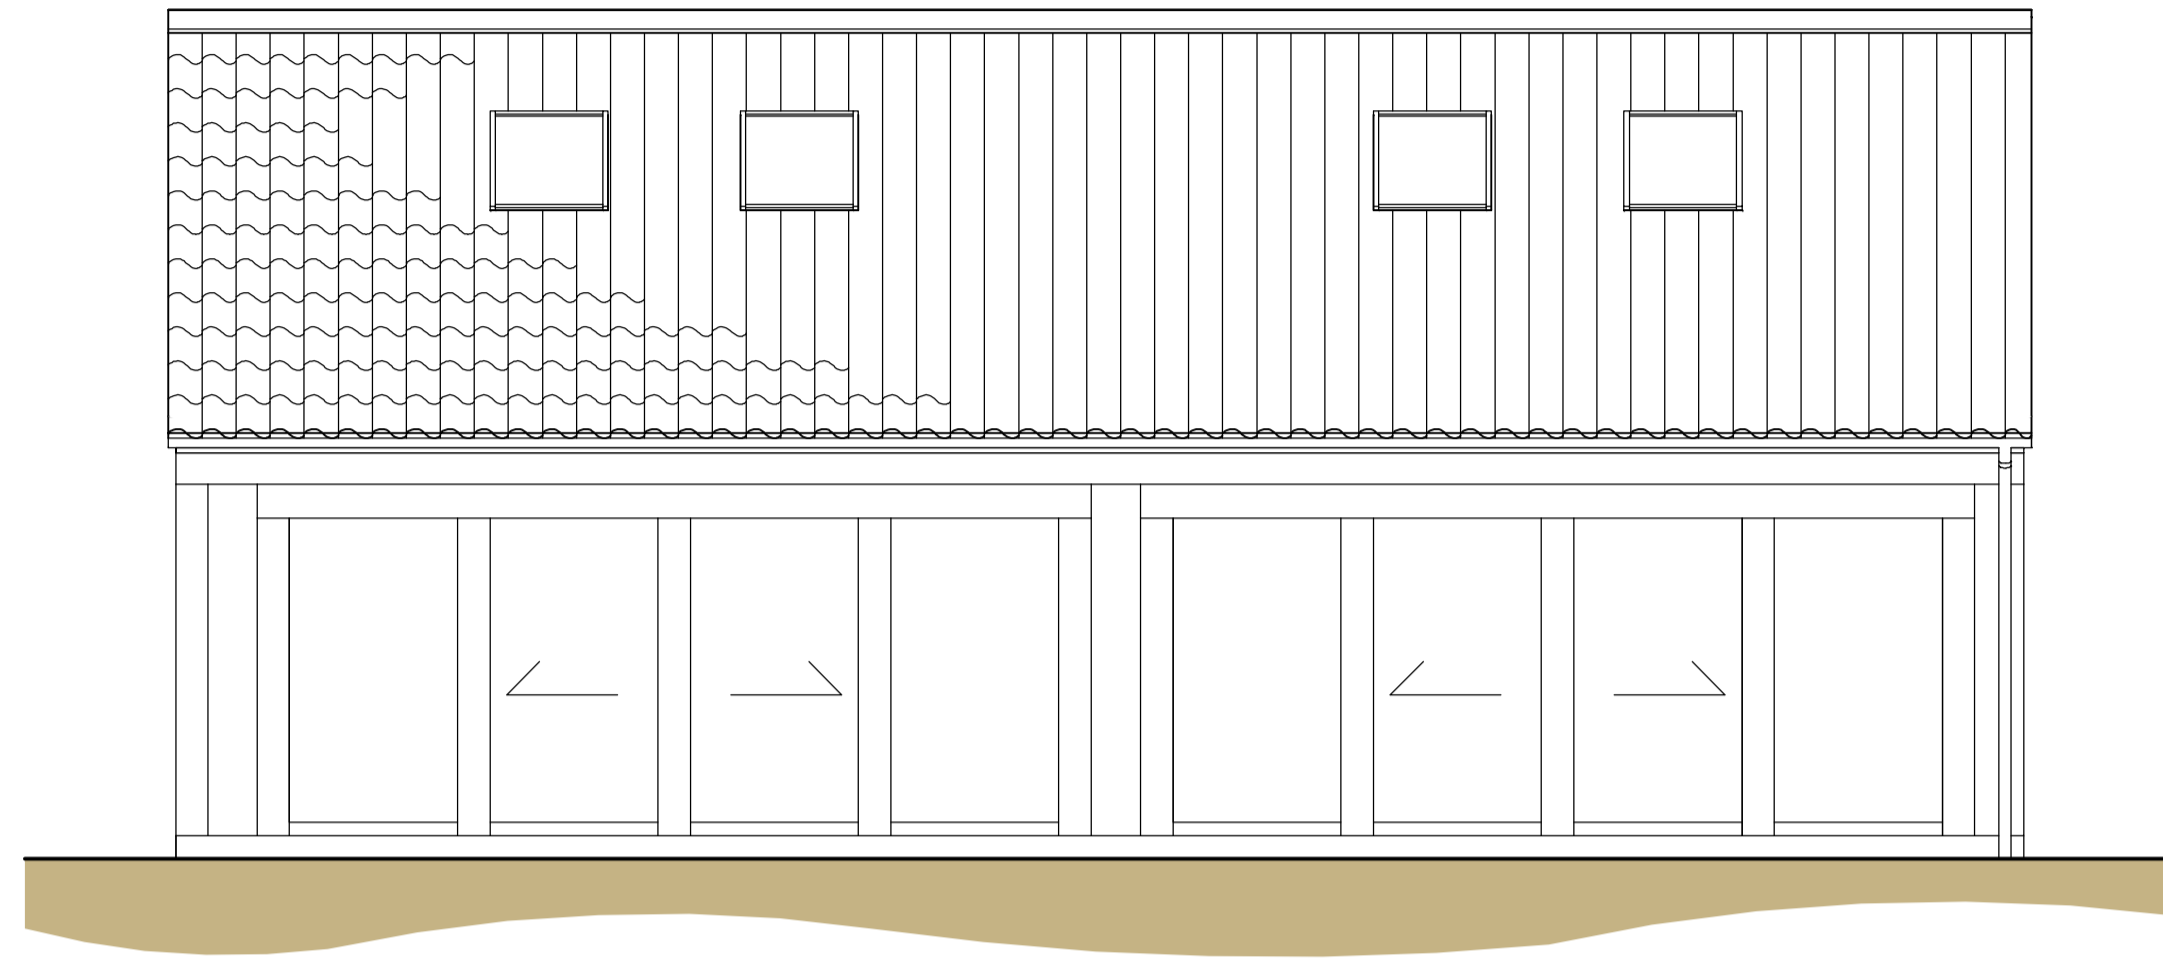

east elevation

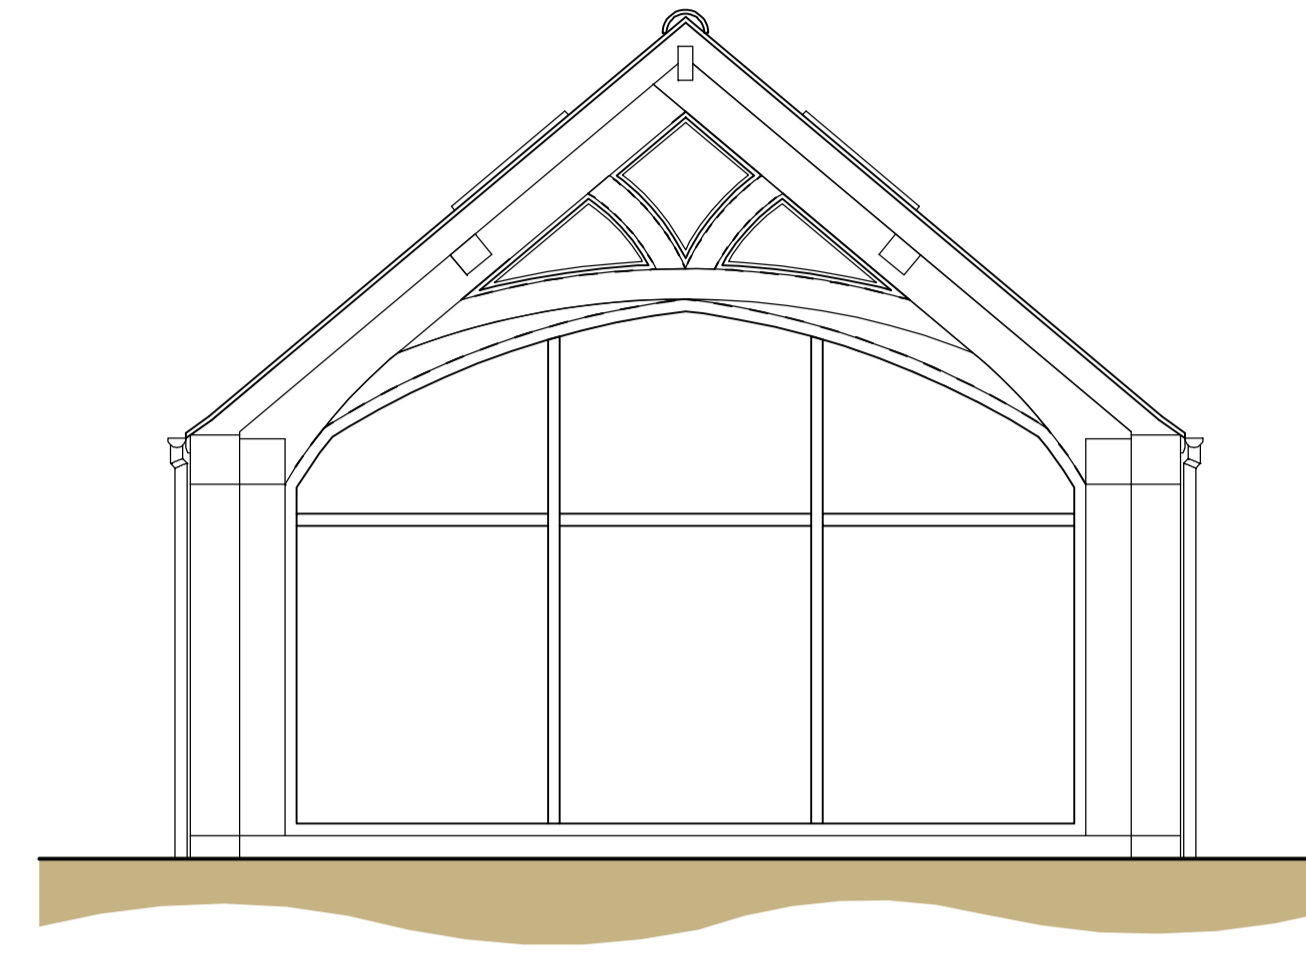


south elevation

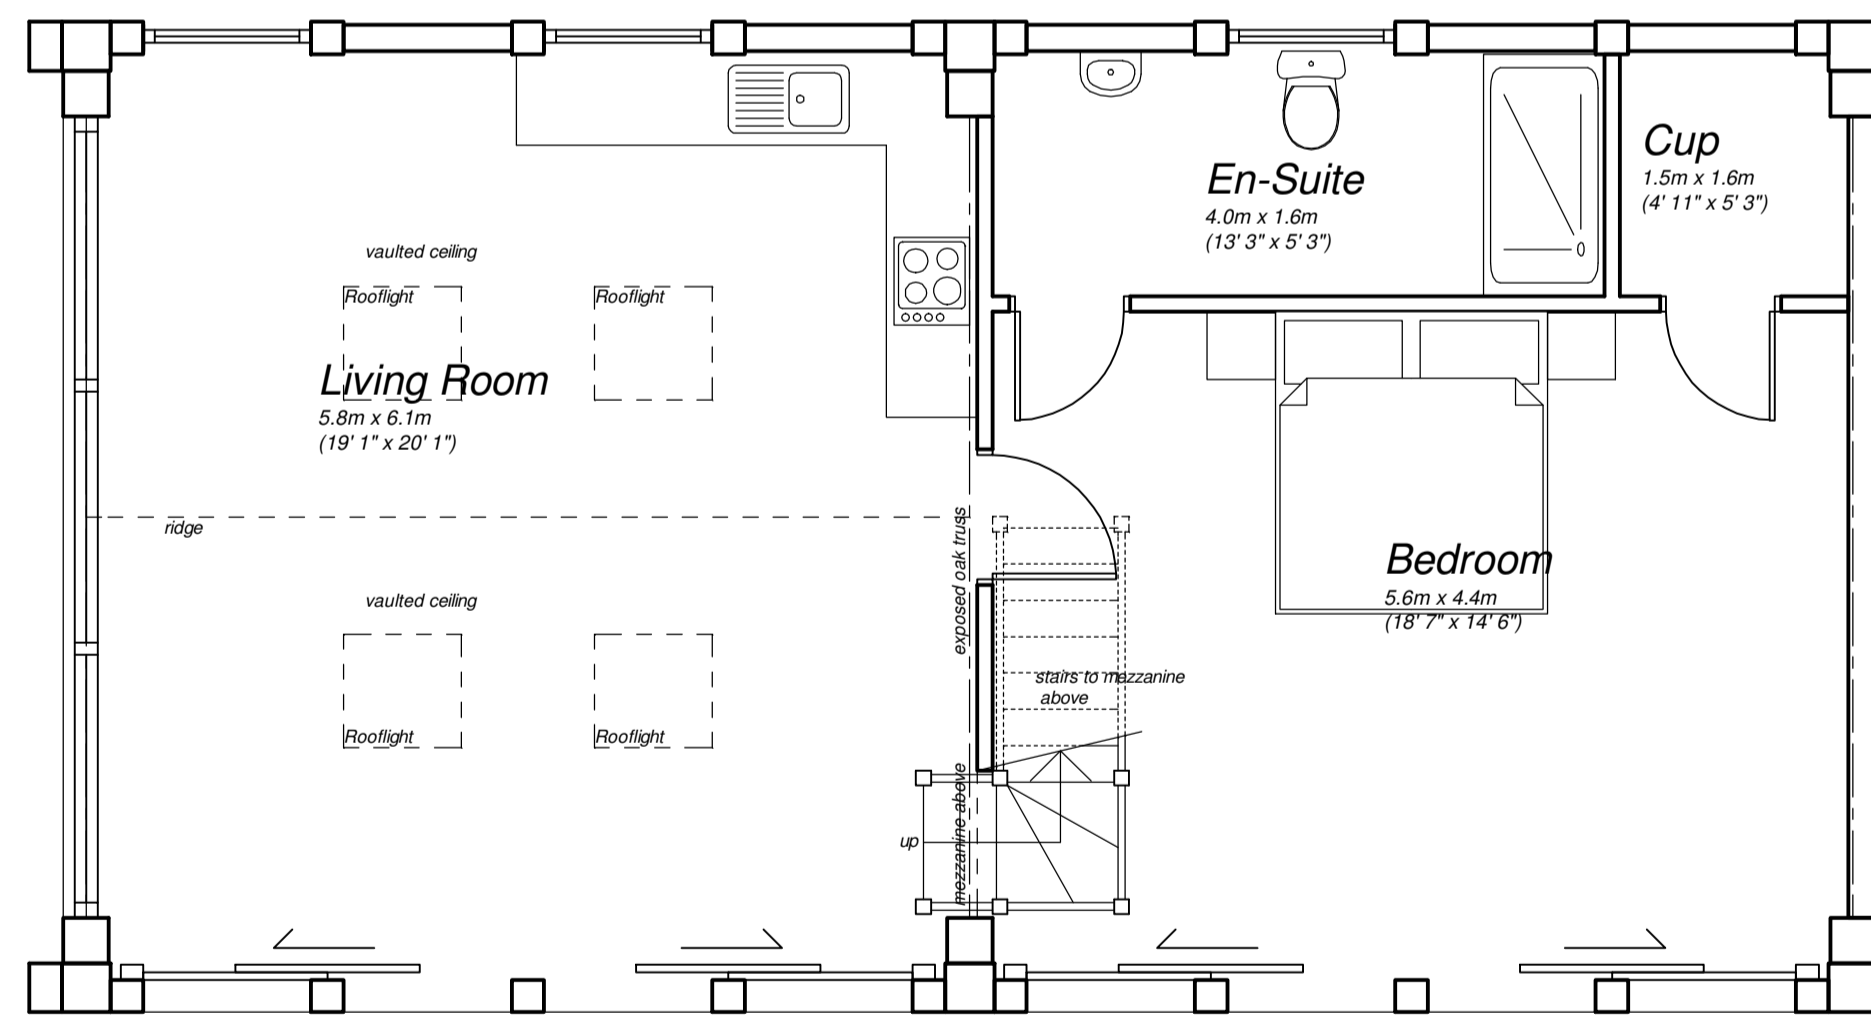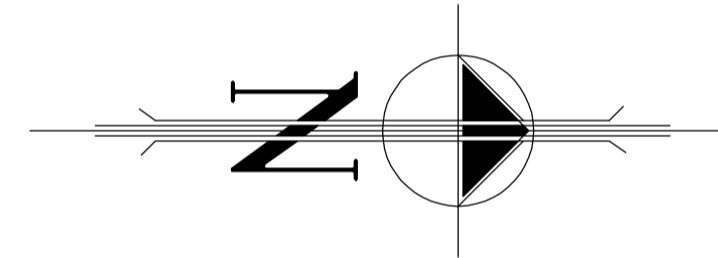

ground floor plan




west elevation

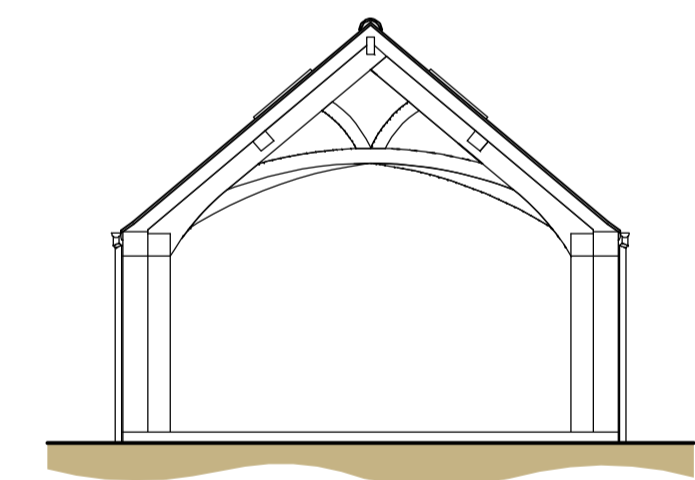


north elevation


NYMNP
04/07/2019

Rev A: Jun 19 - Clients Amendments		REVS
 Ursula Bradwell Architects Church Hall Newton Street Whitby North Yorks. YO21 1QX		 <small>Architects Registration Board</small>
MR & MRS I. GATES		CLIENT
PROPOSED ALTERATIONS & EXTENSIONS		PROJECT
THE WILLOWS LOW NEWBIGGIN AISLABY WHITBY, NORTH YORKS.		ADDRESS
PROPOSED ANNEXE PLAN & ELEVATIONS		DRAWING
1:50 & 1:100	SCALE	JUNE 2019 DATE
6029G.19.11A		DRAWING NO. <small>Copyright Reserved</small>



Proposed Alterations & Extensions, The Willows, Low Newbiggin, Aislaby, Whitby, North Yorks for Mr & Mrs I. Gates.

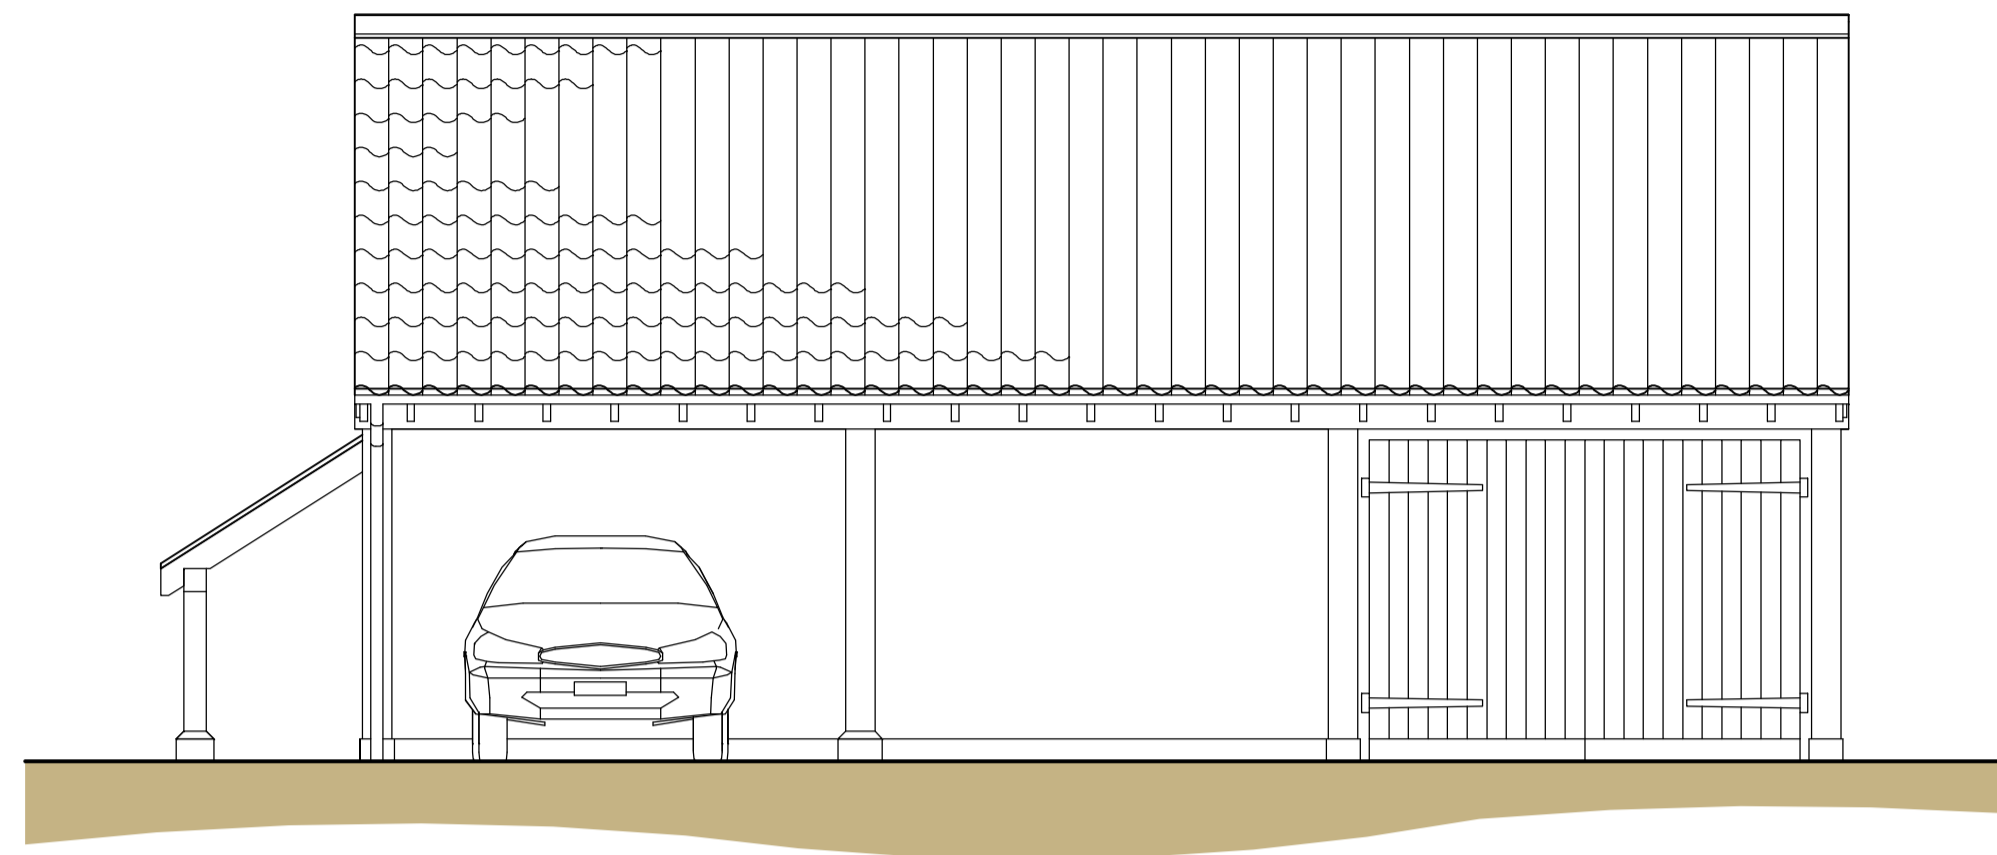


north elevation

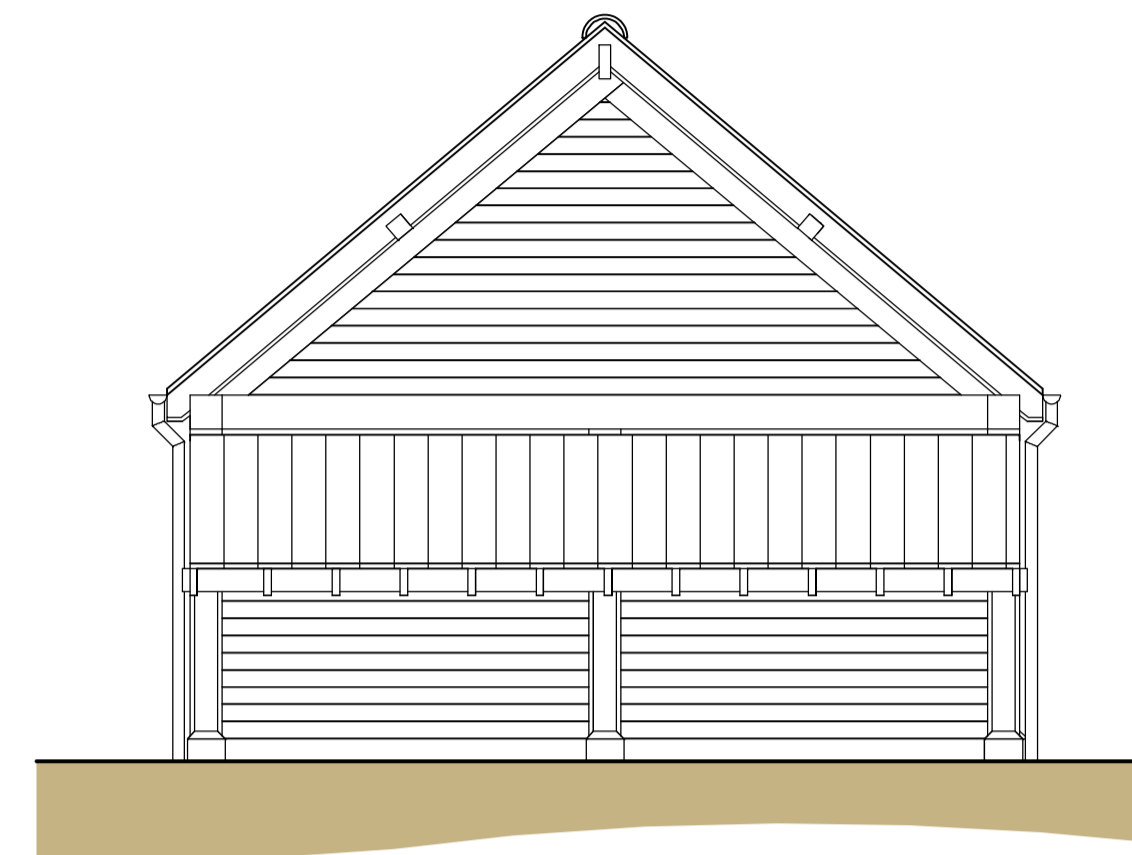


east elevation

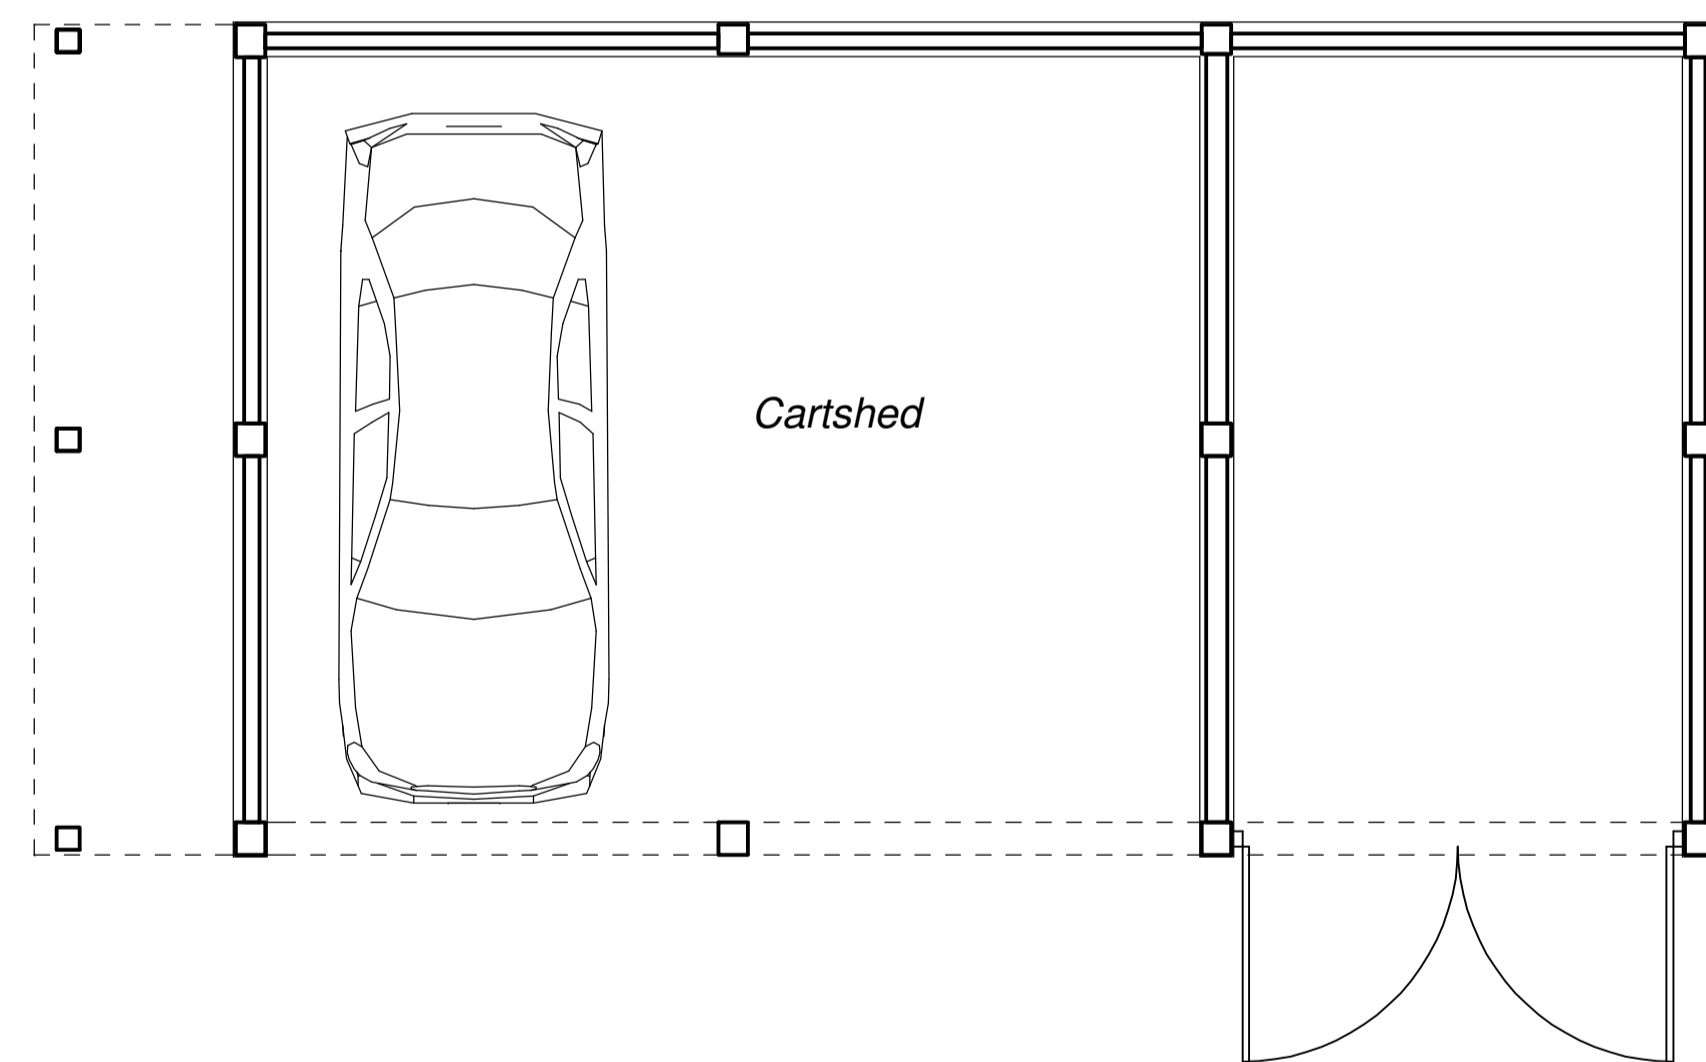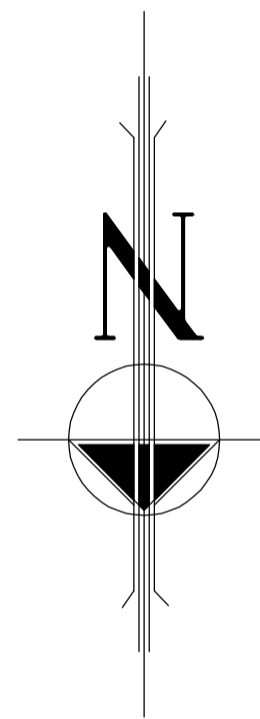

ground floor plan

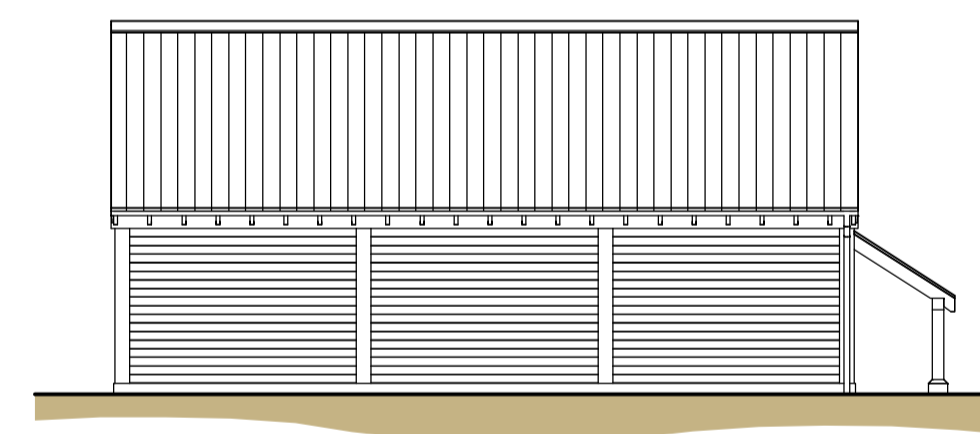

south elevation


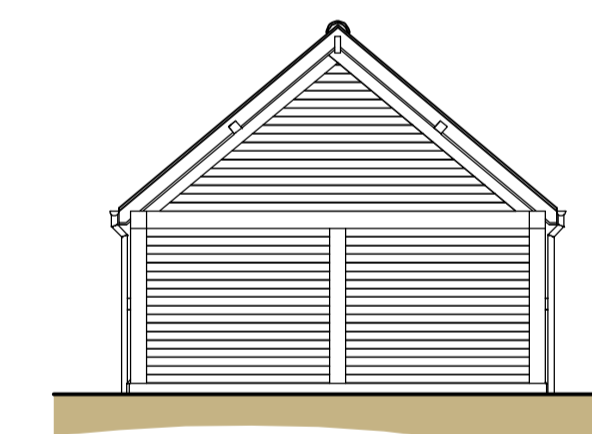


west elevation

NYMNPA
04/07/2019



Rev A: Jun 19 - Clients Amendments	REVS
ub architects Ursula Bradwell Architects Church Hall Newton Street Whitby North Yorks. YO21 1OX	arb Architects Registration Board
MR & MRS I. GATES	CLIENT
PROPOSED ALTERATIONS & EXTENSIONS	PROJECT
THE WILLOWS LOW NEWBIGGIN AISLABY WHITBY, NORTH YORKS.	ADDRESS
PROPOSED CARTSHED PLAN & ELEVATIONS	DRAWING
1:50 & 1:100	SCALE
JUNE 2019	DATE
6029G.19.13A	DRAWING NO.
Copyright Reserved	

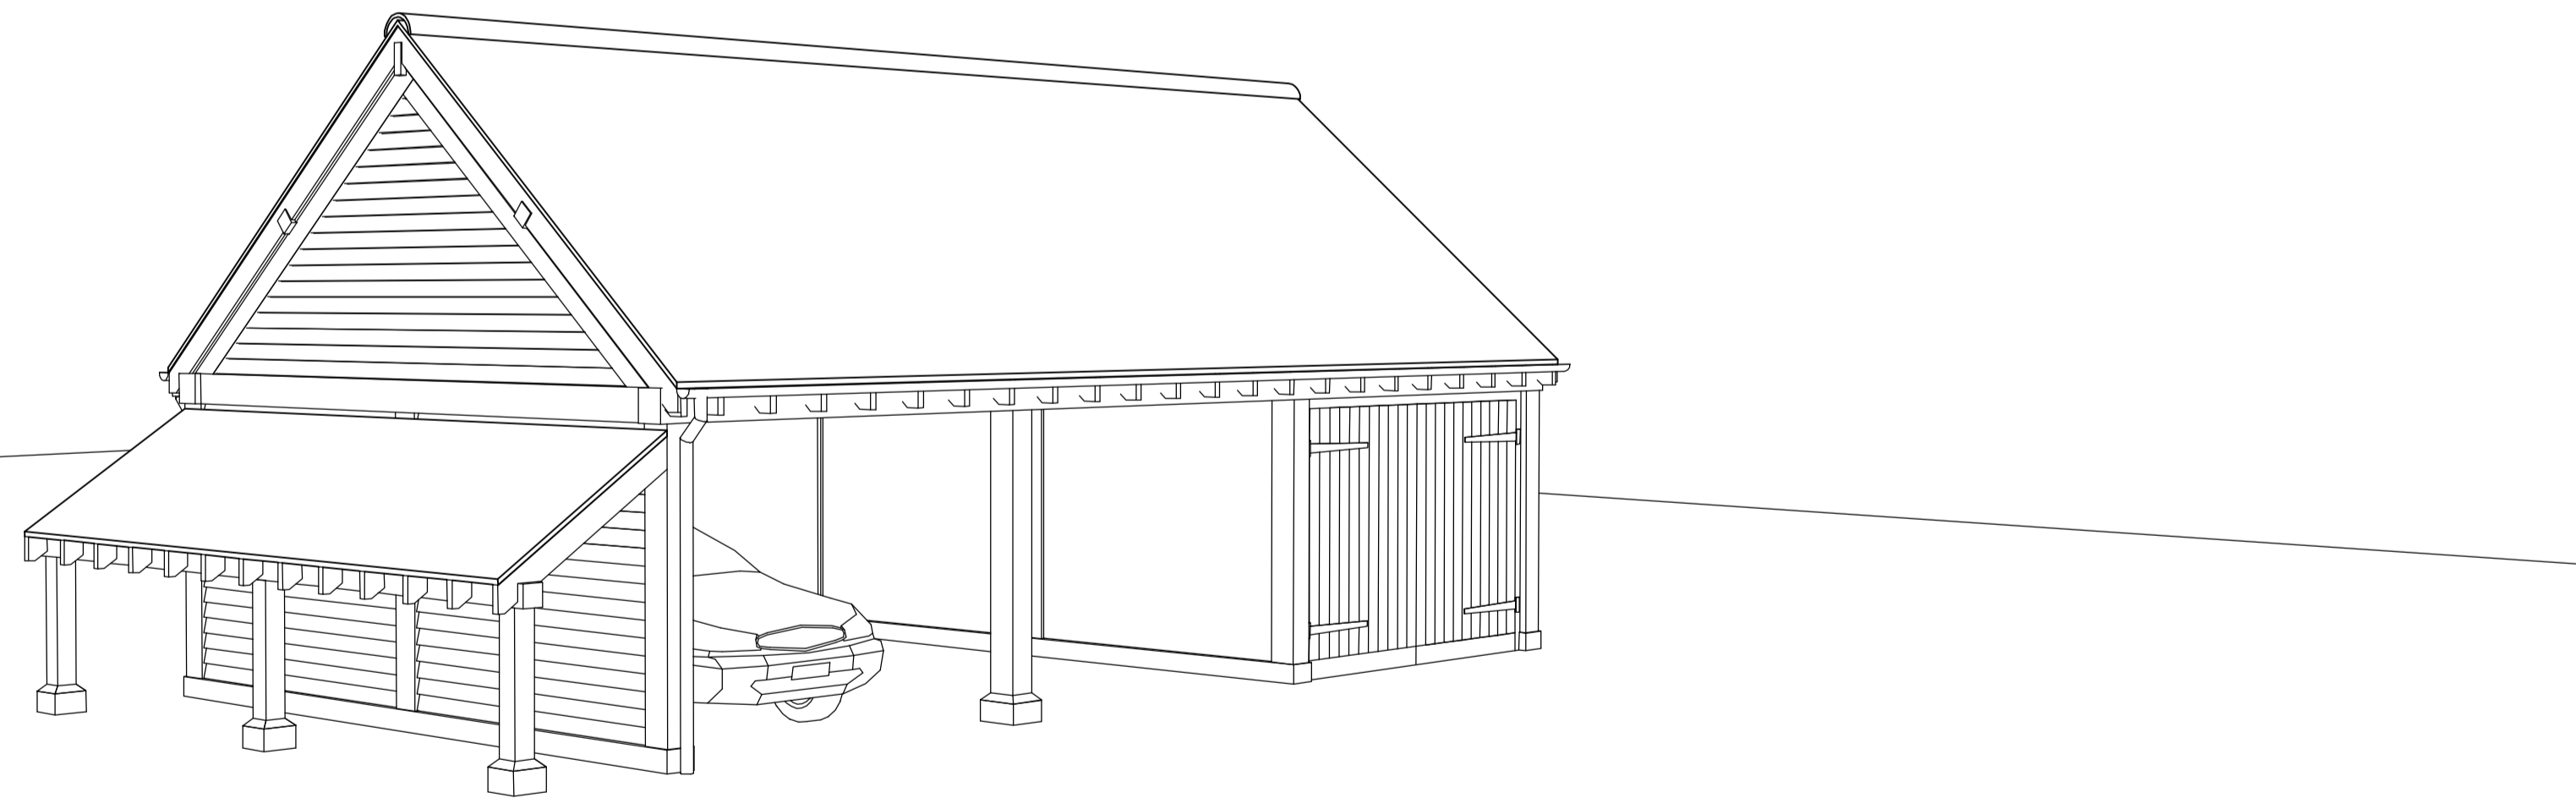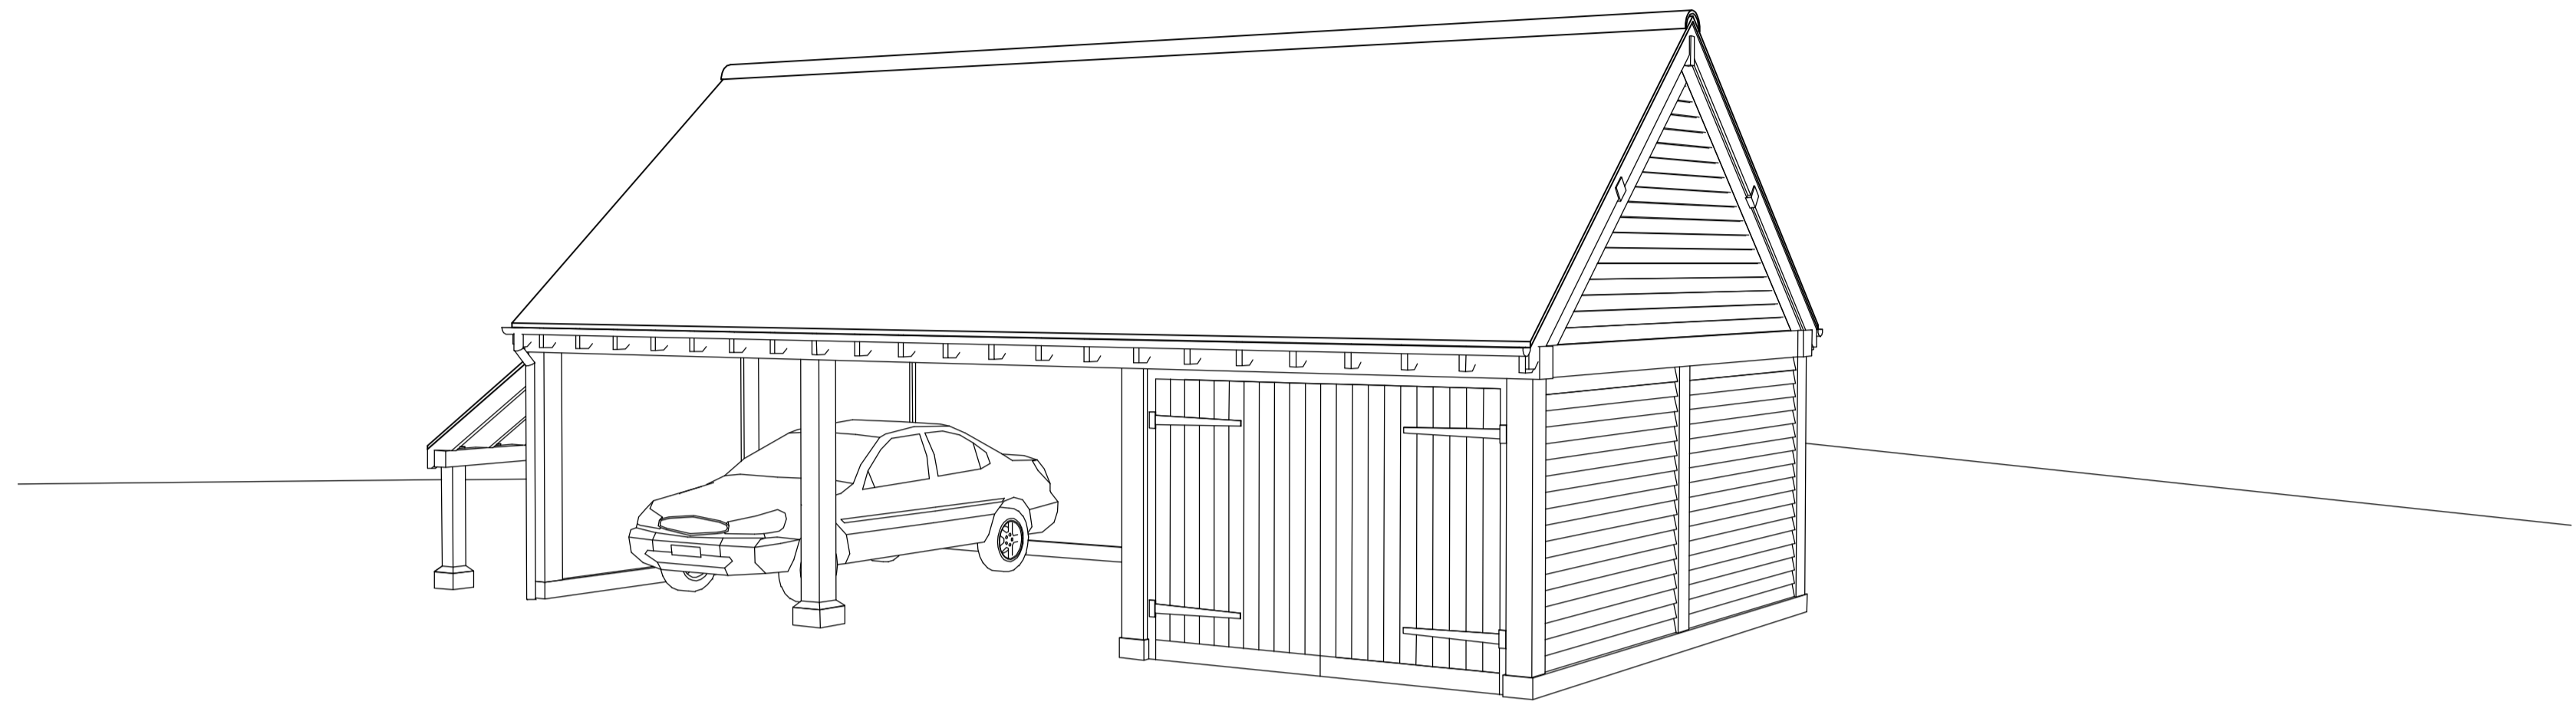Proposed Alterations & Extensions, The Willows, Low Newbiggin, Aislaby, Whitby, North Yorks for Mr & Mrs I. Gates.



NYMNP
04/07/2019

PLANNING DRAWING

Rev A: Jun 19 - Clients Amendments		REVS
 Ursula Bradwell Architects Church Hall Newton Street Whitby North Yorks. YO21 1QX		
MR & MRS I. GATES		CLIENT
PROPOSED ALTERATIONS & EXTENSIONS		PROJECT
THE WILLOWS LOW NEWBIGGIN AISLABY WHITBY, NORTH YORKS.		ADDRESS
PROPOSED CARTSHED 3D VIEWS		DRAWING
1:50	SCALE	JUNE 2019
6029G.19.14A		DATE
		DRAWING NO. Copyright Reserved