

**DO NOT SCALE**

This drawing is protected by Copyright  
OS Licence No: 100021242  
All Dimensions are in millimeters

Legend:



Forestry England Land Management Area



Proposed development

NYMNPA

05/07/2019

X	XX/XX/XX	XXX
Rev	Date	Description

Client:  
Yorkshire Forest District

Site Address:  
Holm Wood  
Dalby Forest  
North Yorkshire  
Grid reference: SE 8594 8941

Job Title:  
Road project 19/20\_16

Drawing Title:  
Site Location Plan

Drawn:	Date:	Drawn:	Date:
JTH	03/07/2019	XXX	XX/XX/XX

Contract No:	Scale:
FEE/0406/3	1:125,000 & 1: 5000 @A4

Drawing No:	Rev:
19/20_16/07	X

Grid reference:  
SE 8594 8941

Scale: 1:125,000

Scale: 1:5000

**DO NOT SCALE**

This drawing is protected by Copyright  
OS Licence No: 100021242  
All Dimensions are in millimeters

Legend:

-  Forestry England Land Management Area
-  Proposed development

NYMNP  
05/07/2019

X	xx/xx/xx	xxx
Rev	Date	Description

Client:  
Yorkshire Forest District

Site Address:  
Holm Wood  
Dalby Forest  
North Yorkshire  
Grid reference: SE 8594 8941


Job Title:  
Road project 19/20\_16

Drawing Title:  
Site Plan

Drawn:	Date:	Drawn:	Date:
JTH	03/07/2019	XXX	XX/XX/XX

Contract No: FEE/0406/3	Scale: 1:1000@A4
----------------------------	---------------------

Drawing No: 19/20_16/08	Rev: X
----------------------------	-----------

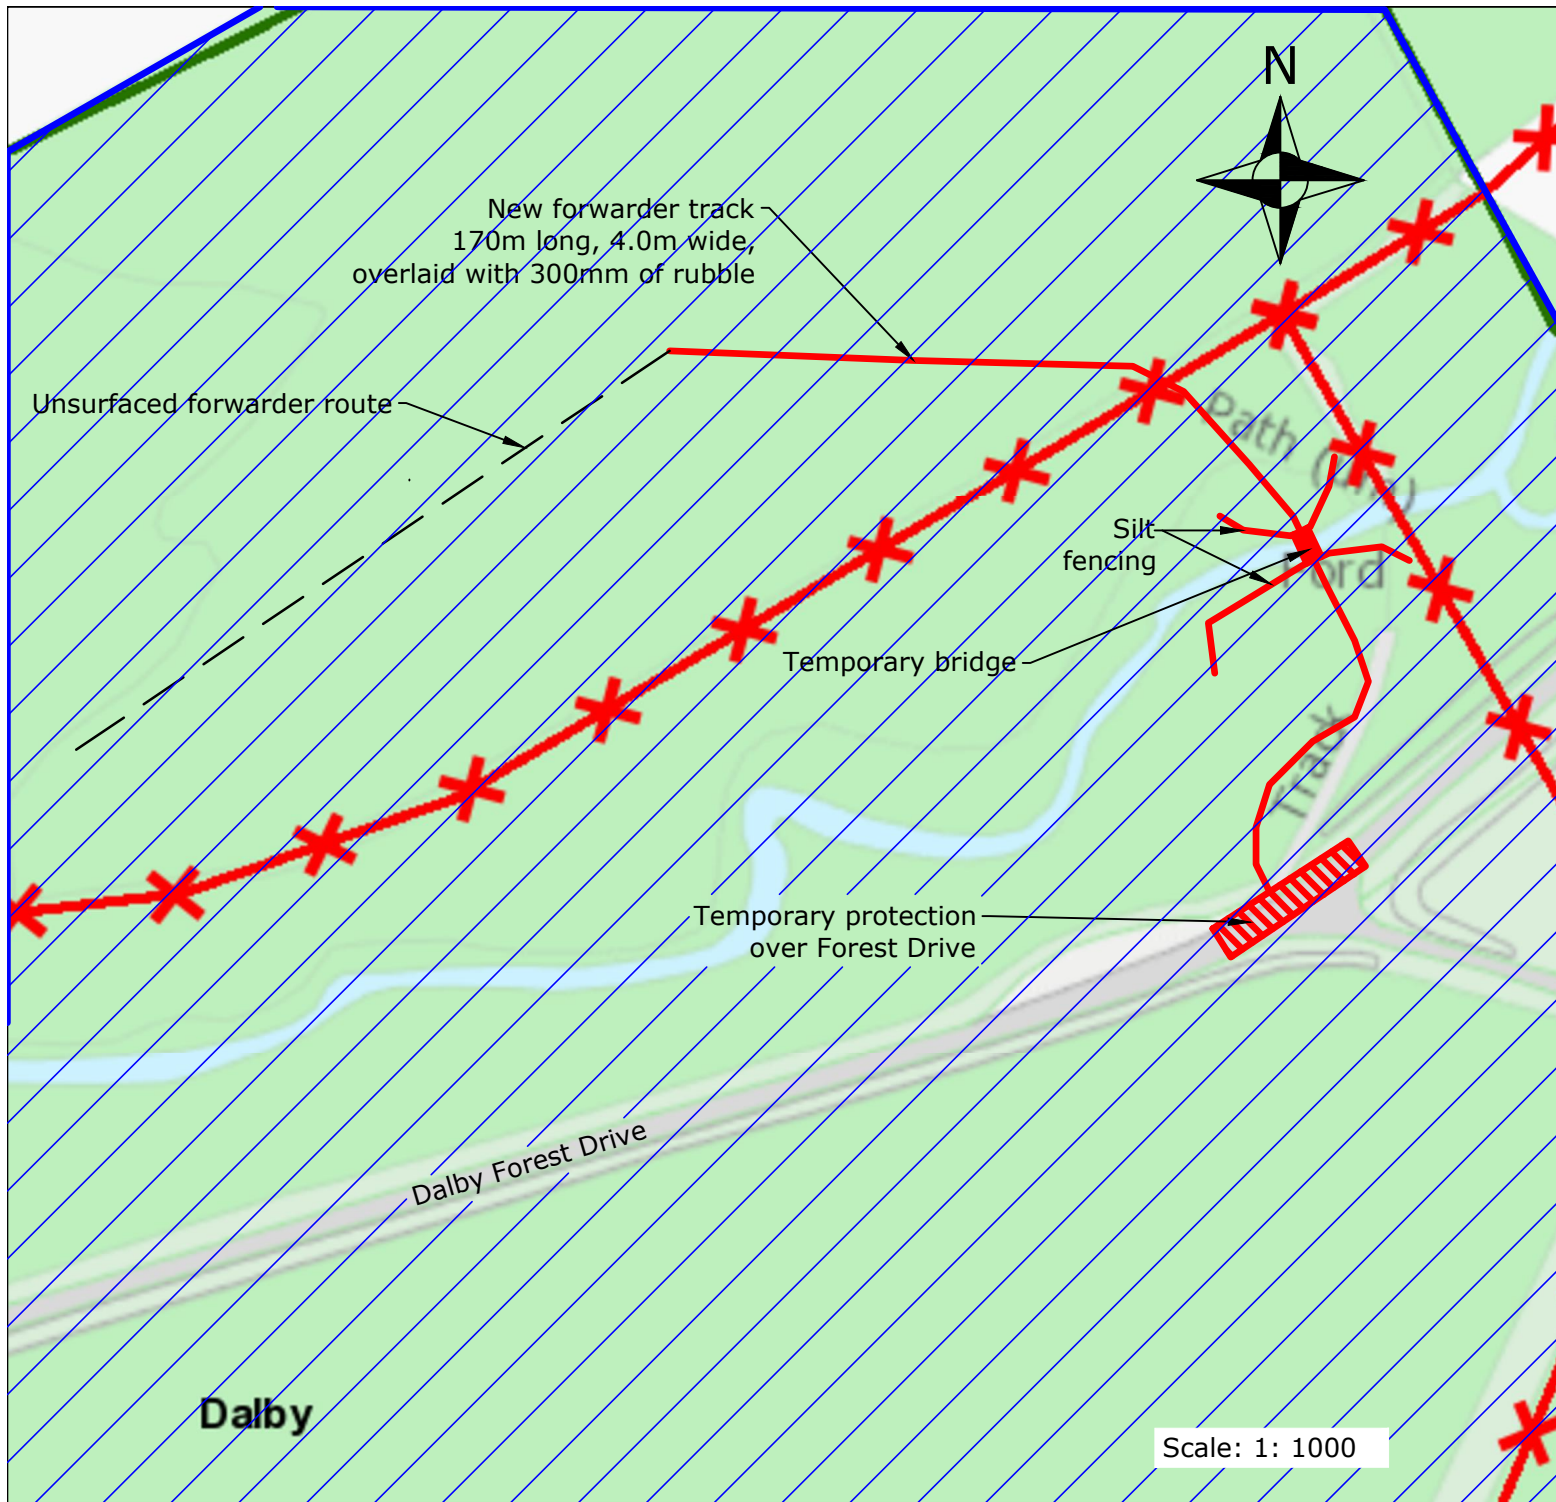

Scale: 1: 1000