



PLAN VIEW

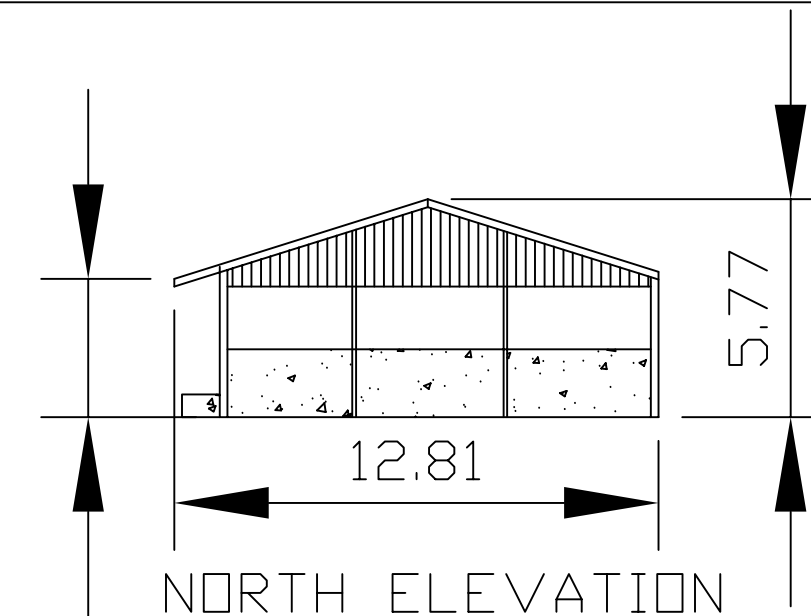


NORTH ELEVATION


3.66

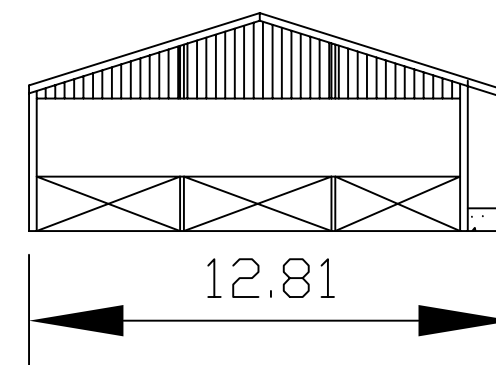

SOUTH ELEVATION

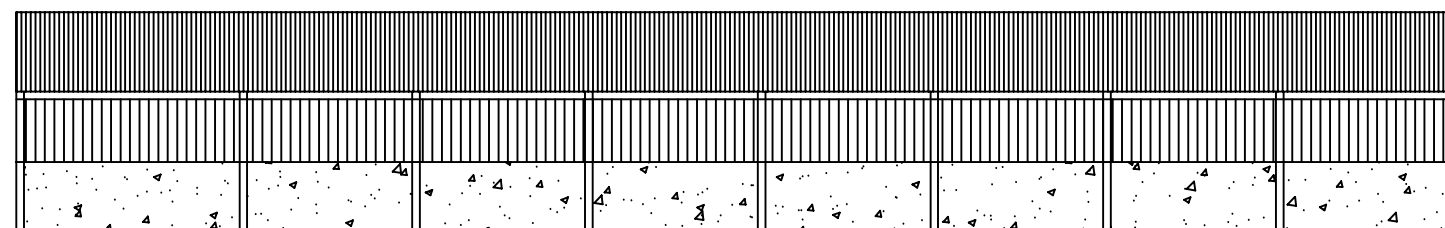

WEST ELEVATION

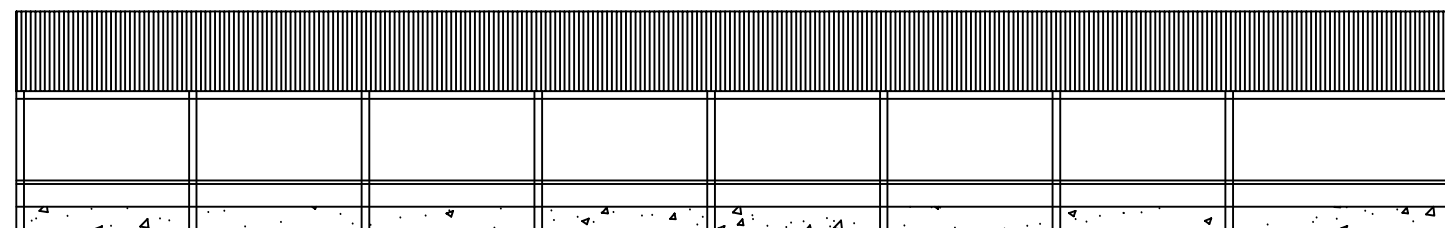

EAST ELEVATION

WALLS : PRE-CAST CONCRETE PANELS
ROOFING MATERIAL : ANTHRACITE GREY FIBRE CEMENT SHEETING
CLADDING MATERIAL : VANDYKE BROWN PROFILED SHEETING
FRAME : STEEL PORTAL FRAME

AMENDED

Mr J Cook
Burgate Farm
Harwood Dale
SCALE 1:200
DATE 21 Jan 2019