

FIRST FLOOR PLAN

NYMNP  
-2 AUG 2019



AMENDED

Proposed Alterations to Northfield Farm, Suffield, Scarborough

Proposed First Floor Plan

Date:	May 19	Job No.	19/02
Drawn:	VW	Drg No.	06
Scale:	1:50	Rev.	A

Victoria Wharton  
Architectural Design  
7 Red Scar Lane  
Scarborough  
YO12 5RH

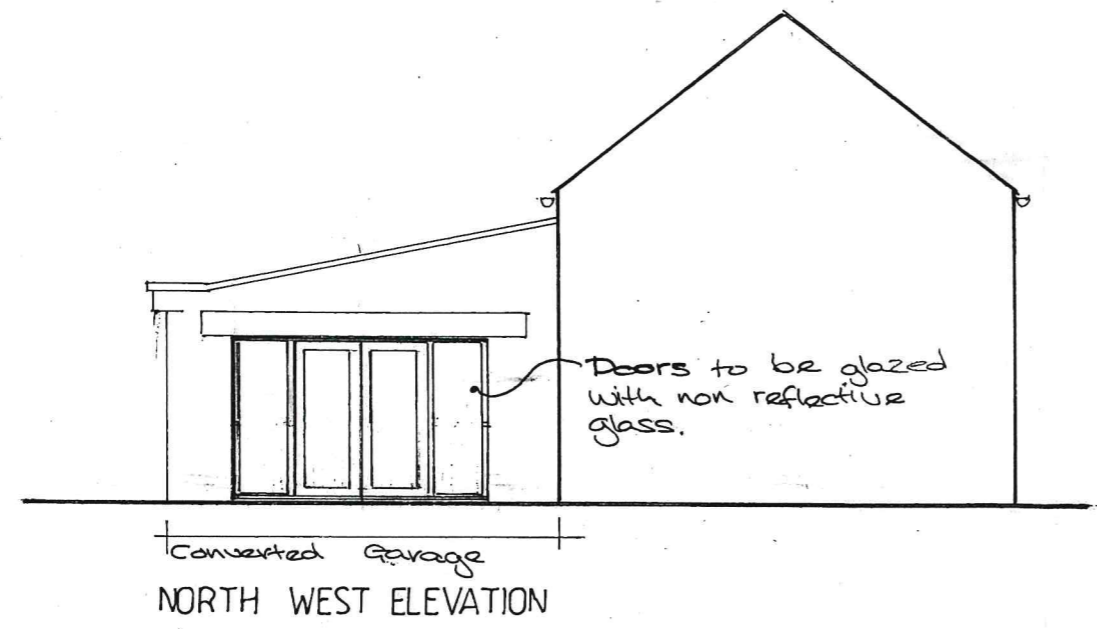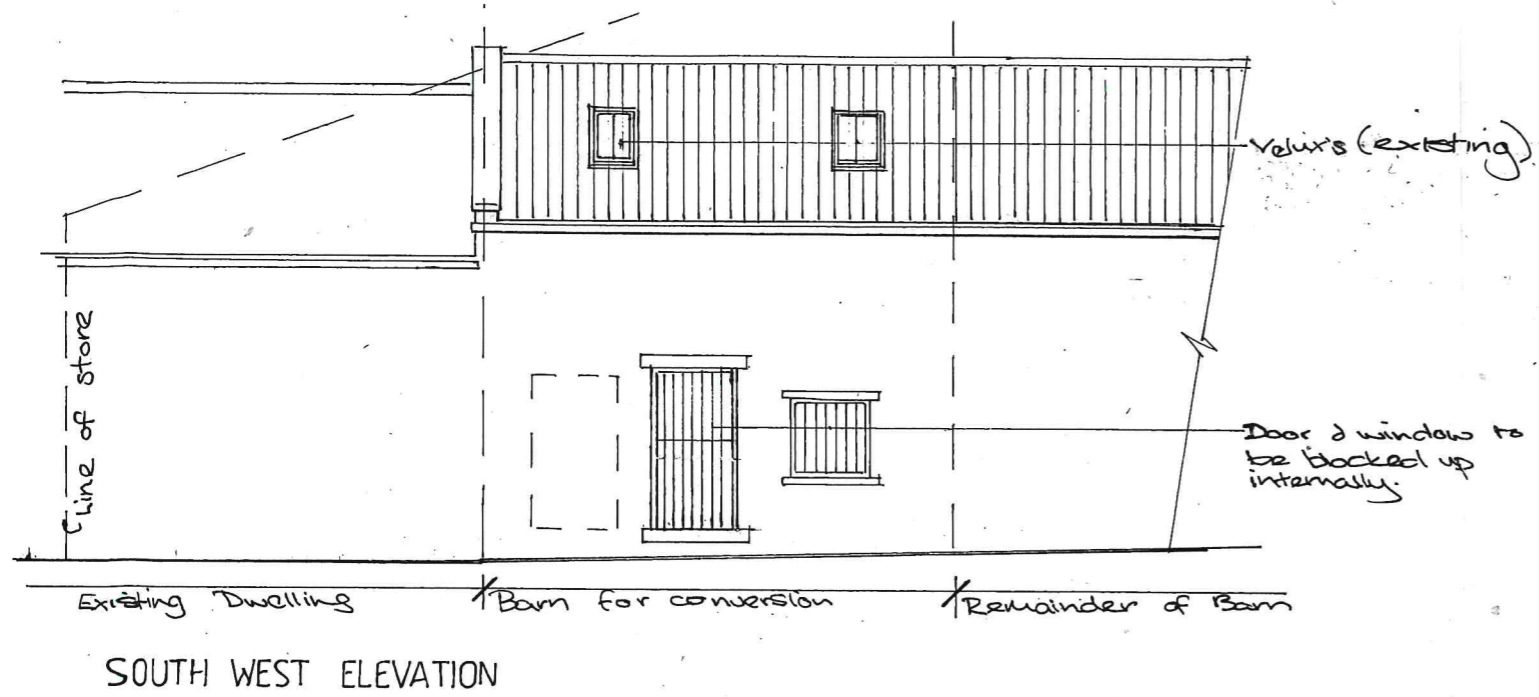

AMENDED

NYMNPA  
- 2 AUG 2019

Rev A - Doors fully glazed to garage & velux omitted  
Proposed Alterations to  
Northfield Farm, Suffield, Scarborough

Proposed Elevations

Date:	May 19	Job No.	19/02
Drawn:	VW	Drg No.	07
Scale:	1:100	Rev.	A

Victoria Wharton  
Architectural Design  
7 Red Scar Lane  
Scarborough  
YO12 5RH