




NORTH

DO NOT SCALE FROM THIS DRAWING, USE FIGURED DIMENSIONS ONLY.

ALL DIMENSIONS TO BE CHECKED ON SITE PRIOR TO ANY COMMENCEMENT OF WORK AND ANY OMISSIONS/ERRORS TO BE REPORTED TO THE ARCHITECT.


THIS DRAWING IS TO READ IN CONJUNCTION WITH ALL RELATED ARCHITECT'S AND ENGINEER'S DRAWINGS AND ANY OTHER RELEVANT INFORMATION.

THE COPYRIGHT OF THIS DRAWING IS VESTED WITH HARRIS IRWIN ASSOCIATES AND MUST NOT BE COPIED OR REPRODUCED WITHOUT THEIR WRITTEN CONSENT.

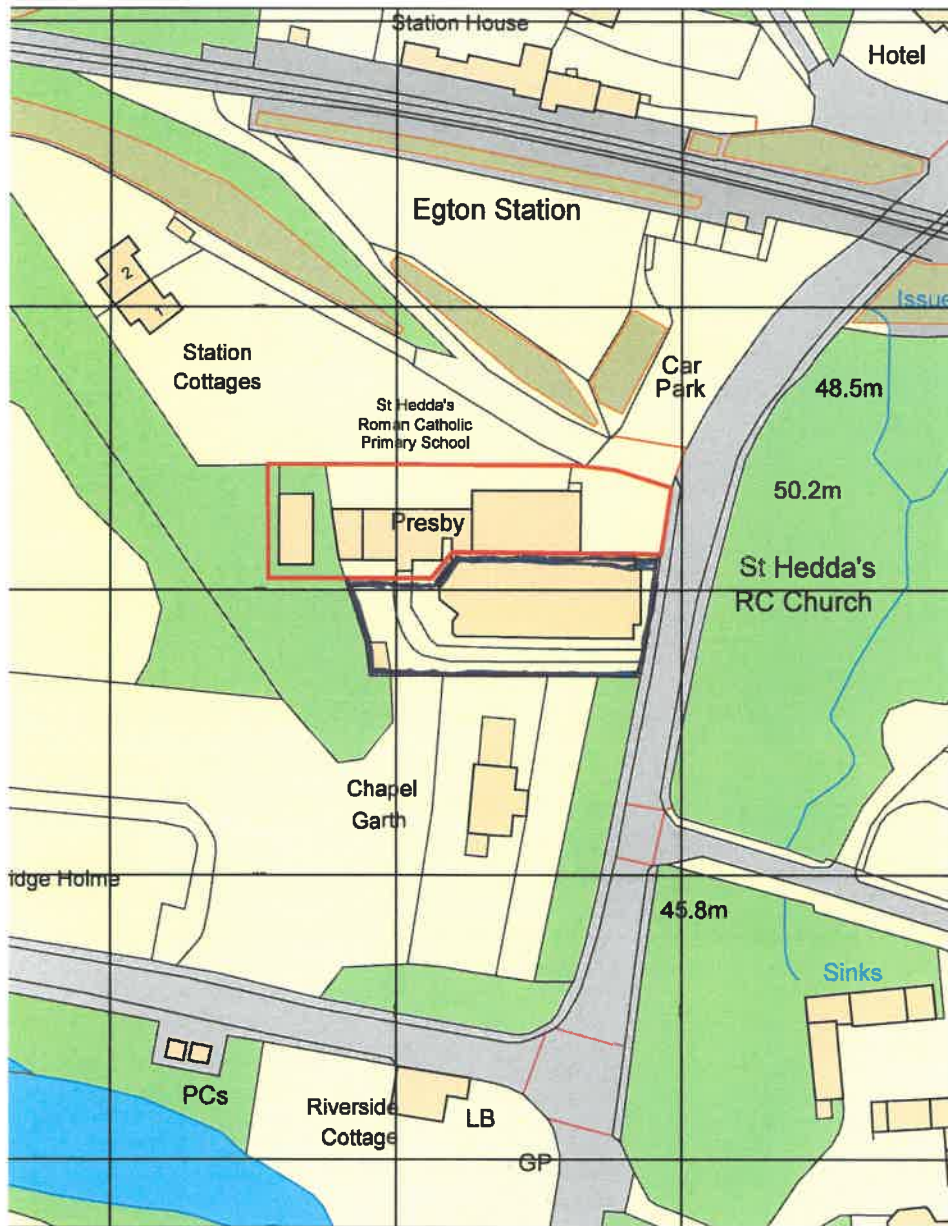

Finance Survey, (c) Crown Copyright 2015. All rights reserved. Licence number 100022432

Scale 1:1250

 

NYMNPA  
06/09/2019

Rev	Date	Comment	By

Drawing:  
Site Location Plan

**SURVEY**

Scale @ A4	Date:	Drawn:	Checked:
1:1250	SEPT 2019		

Proj. No.:	Status:	Dwg. No.:	Rev No:
19/01		001	0

Project:  
Proposed Nursery  
St. Heddas RC Primary School,  
Egton Bridge


Client:  
Little Teapots Nursery



LEGEND

- SHARED AREA
- DEMISED AREA

NYMNPA  
12/08/2019

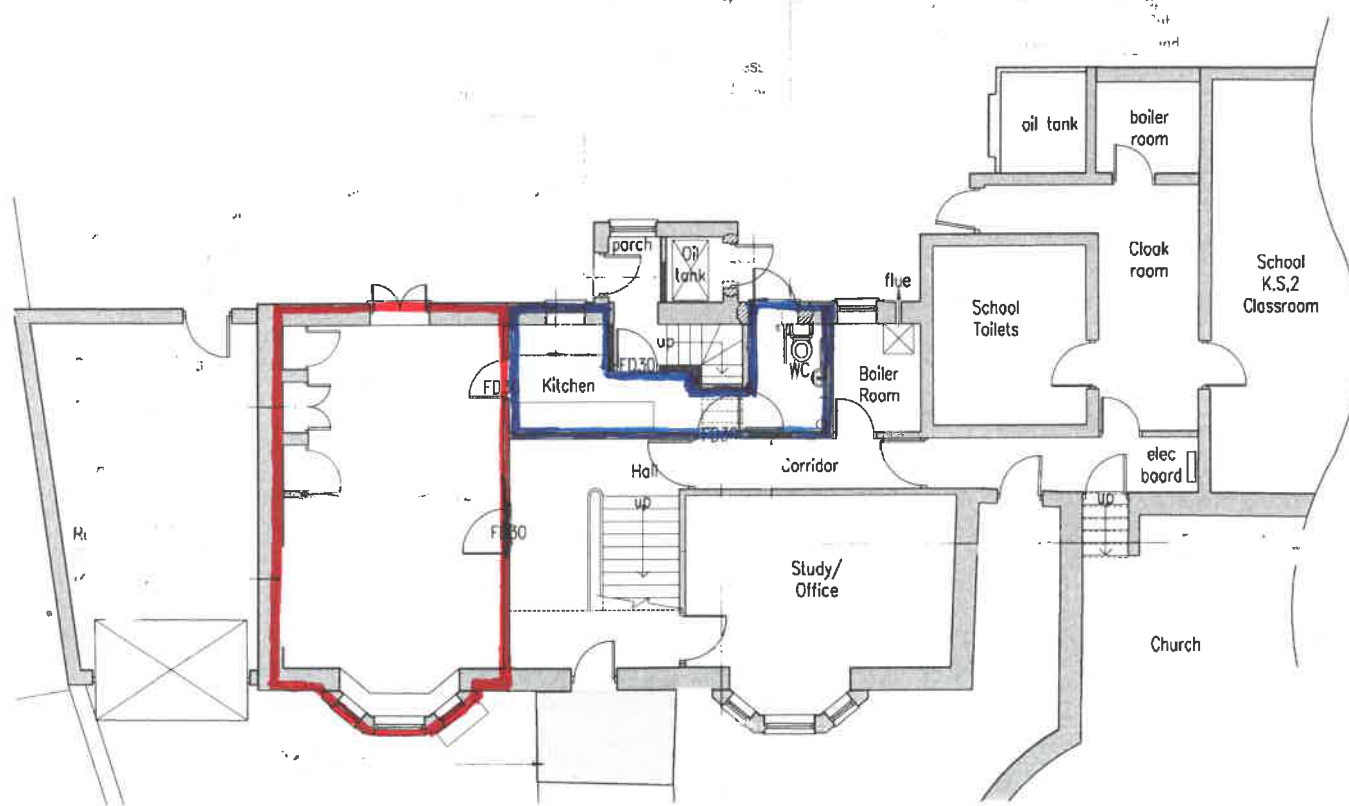

**b h d partnership**  
Airy Hill Manor, Whitby, North Yorkshire, UK, YO21 1QB.

• DO NOT SCALE from this drawing. Only figured dimensions are to be taken from this drawing.  
 • The Contractor must verify all dimensions on site before commencing any work or shop drawings.  
 • The Contractor must report any discrepancies before commencing work. If this drawing exceeds the quantities taken in any way, the Technician is to be informed before work is initiated.  
 • Work within The Construction (Design and Management) Regulations 1994 is not to start until a Health & Safety Plan has been produced. This drawing is Copyright and must not be reproduced without consent of BHD Partnership Ltd

REV	DATE	BY	AMENDMENT	CHKD	APVD
D	20/01/09	CE	ALTERED TO SUIT CLIENTS	TRH	
C		DC	MINOR AMENDMENTS	TRH	
B	12/01/09	CE	ALTERED TO SUIT CLIENT	TRH	
A	24/04/08	CE	ISSUED FOR APPROVAL	TRH	


CLIENT:		
PROJECT: <b>ST HEDDA'S SCHOOL EGTON BRIDGE</b>		
A3	DRN: C.BYNON	DATE: 24/04/08
SCALE: 1:100@A3	ISSUE: PRELIMINARY	

LEASE PLAN

DRAWING NR: <b>D9095-10</b>	REV: <b>D</b>
--------------------------------	------------------

NYMNPA

28/08/2019

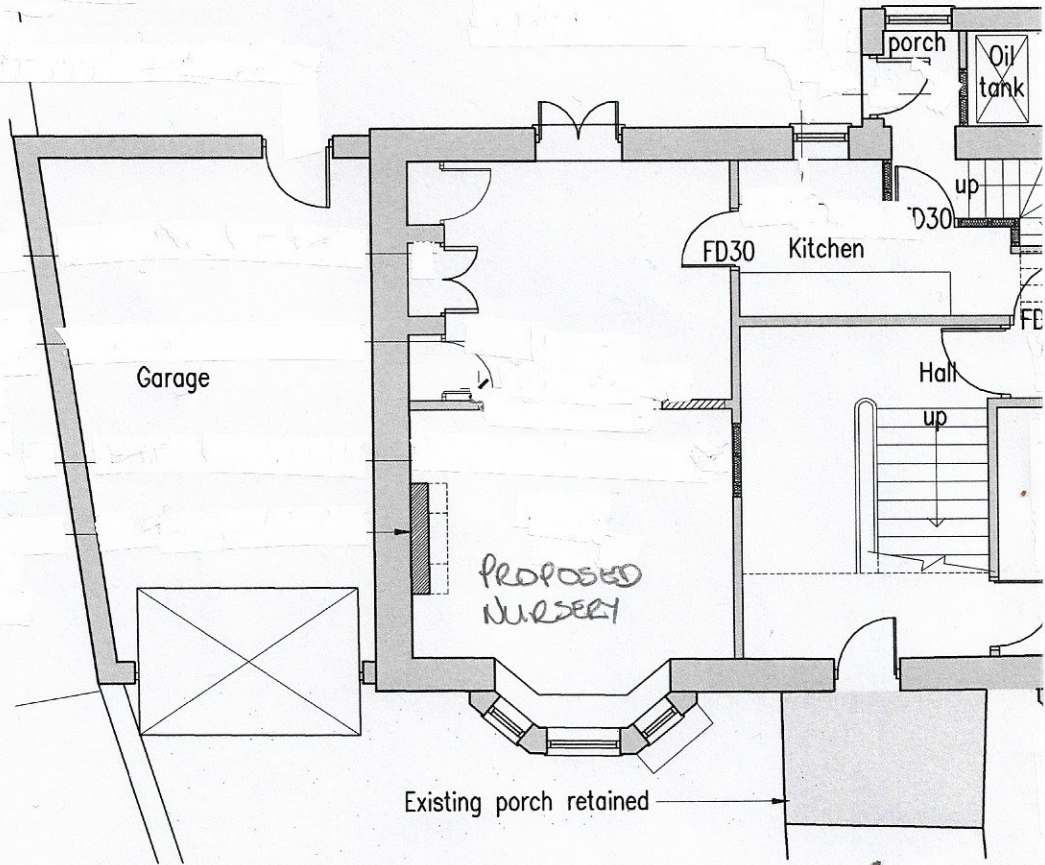

# PROPOSED FLOOR PLAN

SCALE: 1:100

**b h d partnership**


Airy Hill Manor, Whitby, North Yorkshire, UK, YO21 1QB.

- DO NOT SCALE from this drawing. Only figured dimensions are to be taken from this drawing.
- The Contractor must verify all dimensions on site before commencing any work or shop drawings.
- The Contractor must report any discrepancies before commencing work. If this drawing exceeds the quantities taken in any way, the Technician is to be informed before work is initiated.
- Work within The Construction (Design and Management) Regulations 1994 is not to start until a Health & Safety Plan has been produced. This drawing is Copyright and must not be reproduced without consent of BHD Partnership Ltd

REV	DATE	BY	
B	20/01/09	CE	ALTE
A	24/04/08	CE	ISSU

NYMNPA

28/08/2019

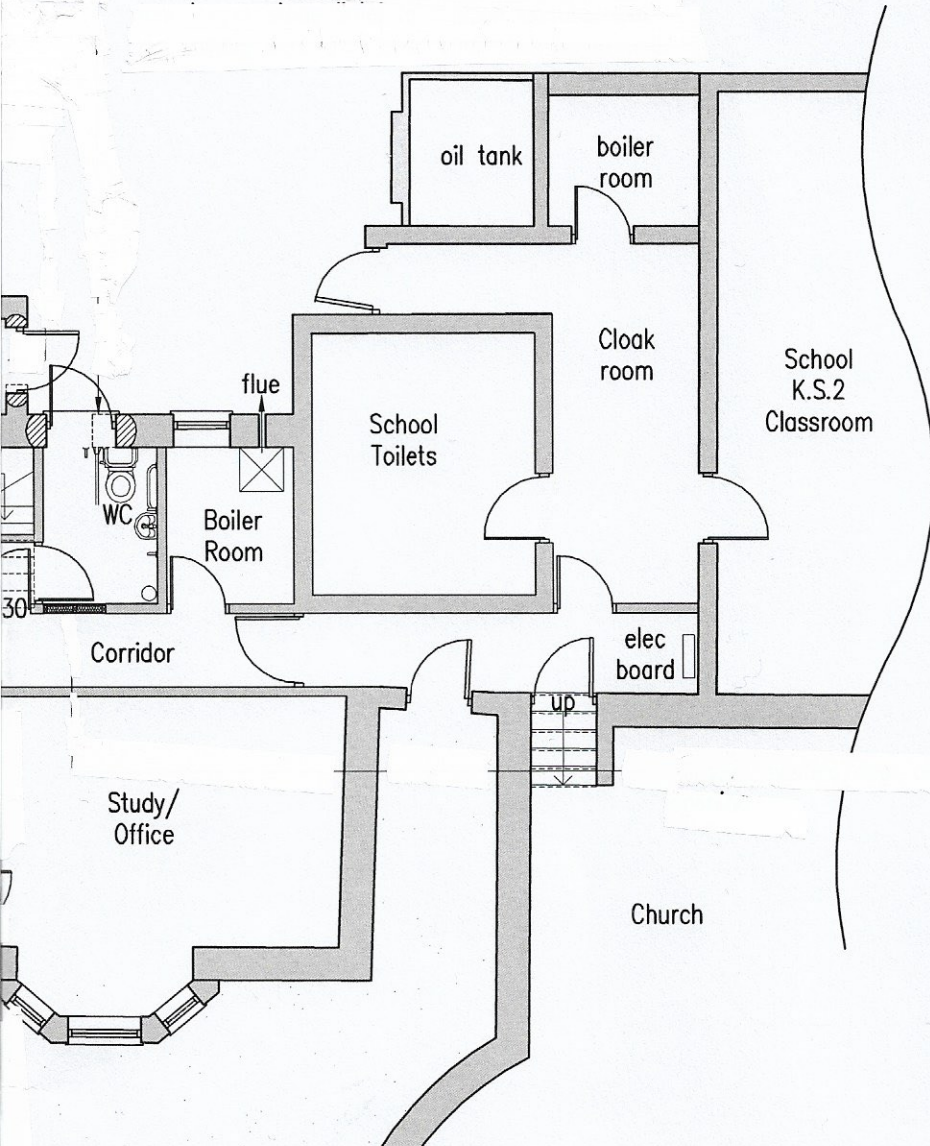

			CLIENT: <b>MRS M. PALMER HEADTEACHER</b>		DRAWING TITLE: <b>SCHEME 2 PROPOSED FLOOR PLAN OF PRESBYTERY WITH CONSTRUCTION NOTES</b>	
ED TO SUIT CLIENT	TRH		PROJECT: <b>ST HEDDA'S SCHOOL EGTON BRIDGE</b>		DRAWING NR: <b>D9095-11</b>	
ED FOR APPROVAL	TRH		A3	DRN: C.EYNON		
AMENDMENT	CHKD	APVD	SCALE: 1:100@A3		ISSUE: PRELIMINARY	