



PROPOSED DEVELOPMENT TO THE REAR OF BROOKFIELD MALTONGATE THORNTON DALE

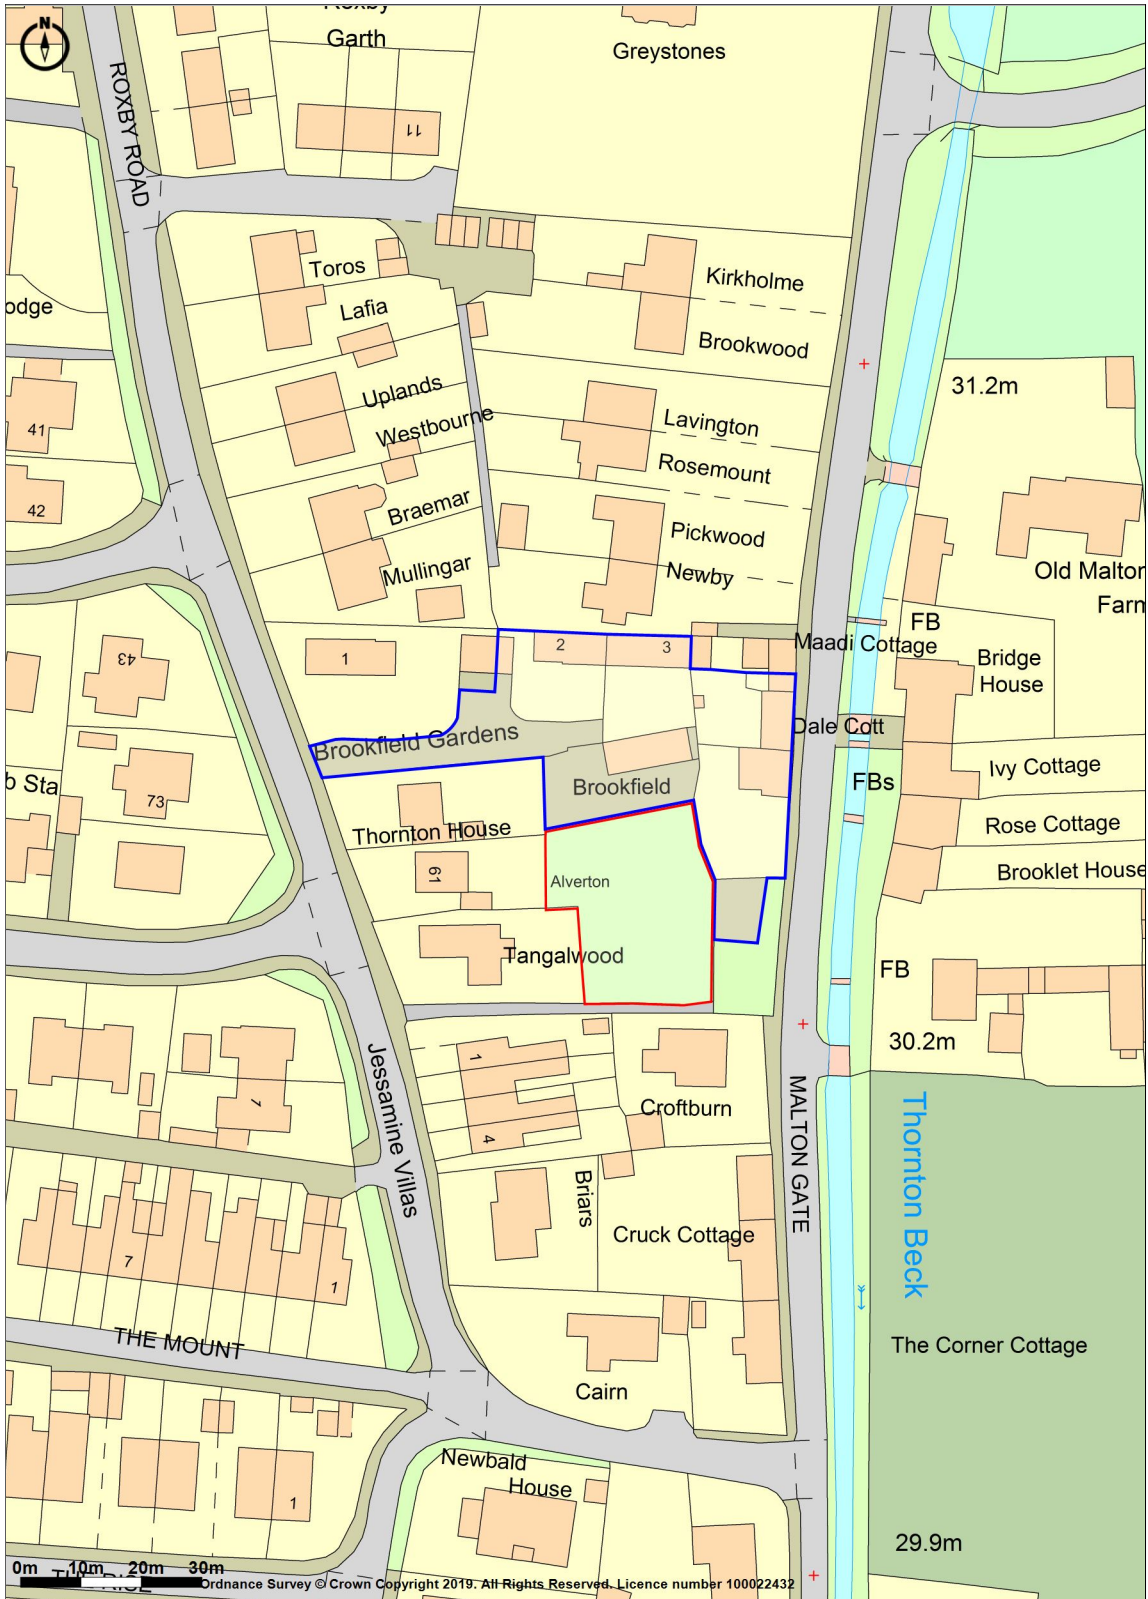

NYMNP
 16/09/2019

NYMNP
12/09/2019

PROJECT:	PROPOSED NEW DWELLINGS ADJACENT TO BROOKFIELD, MALTONGATE, THORNTON-LE-DALE		
CLIENT:	MR. AND MRS. G. FORSTER		
TITLE:	EXISTING SITE PLAN		
DRAWING NO:	10	REVISION:	.
DATE:	July 2019	SCALE:	1:250 (A3)
PREPARED BY:	M.C. PEET		

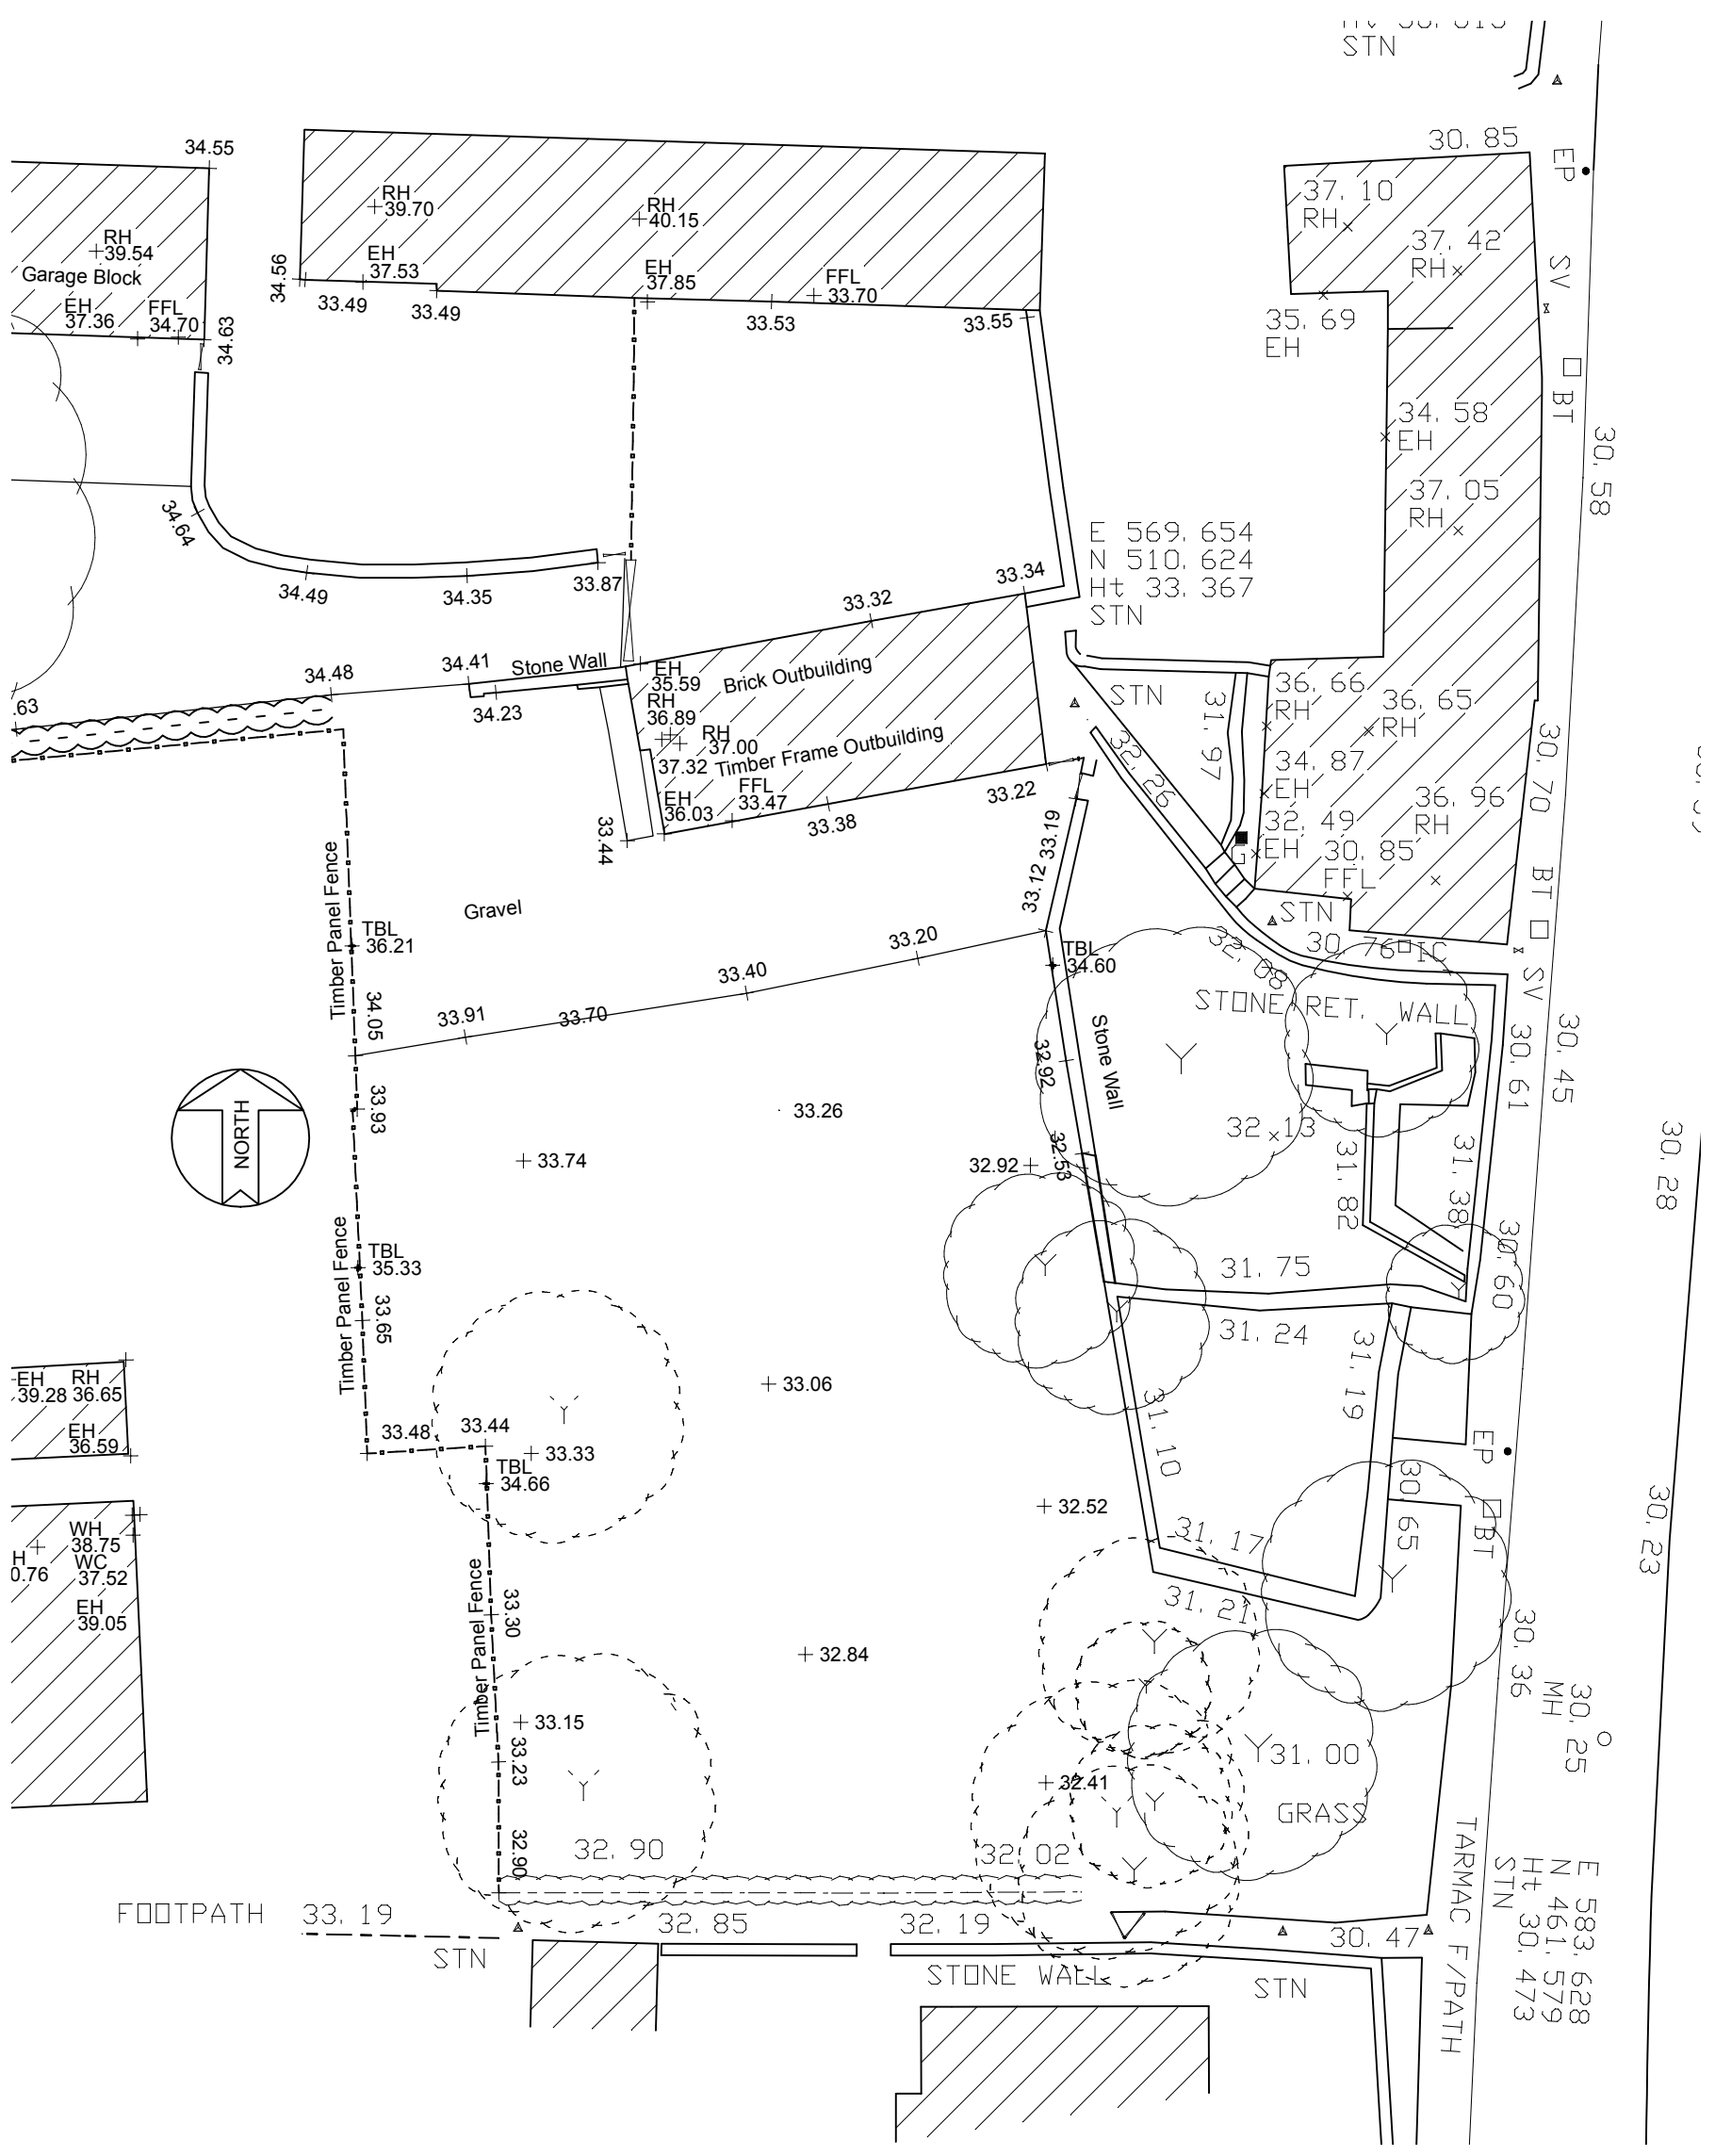



FOR SECTIONS A-A &
B-B SEE DRAWING 06

NYMNP
12/09/2019

REV. A 05.09.19 BIN STORE & SECTION POSITIONS ADDED.
SCALE CORRECTED

PROJECT:	PROPOSED NEW DWELLINGS ADJACENT TO BROOKFIELD, MALTONGATE, THORNTON-LE-DALE		
CLIENT:	MR. AND MRS. G. FORSTER		
TITLE:	PROPOSED SITE PLAN		
DRAWING NO:	02	REVISION:	A
DATE:	July 2019	SCALE:	1:250 (A3)
PREPARED BY:	M.C. PEET		

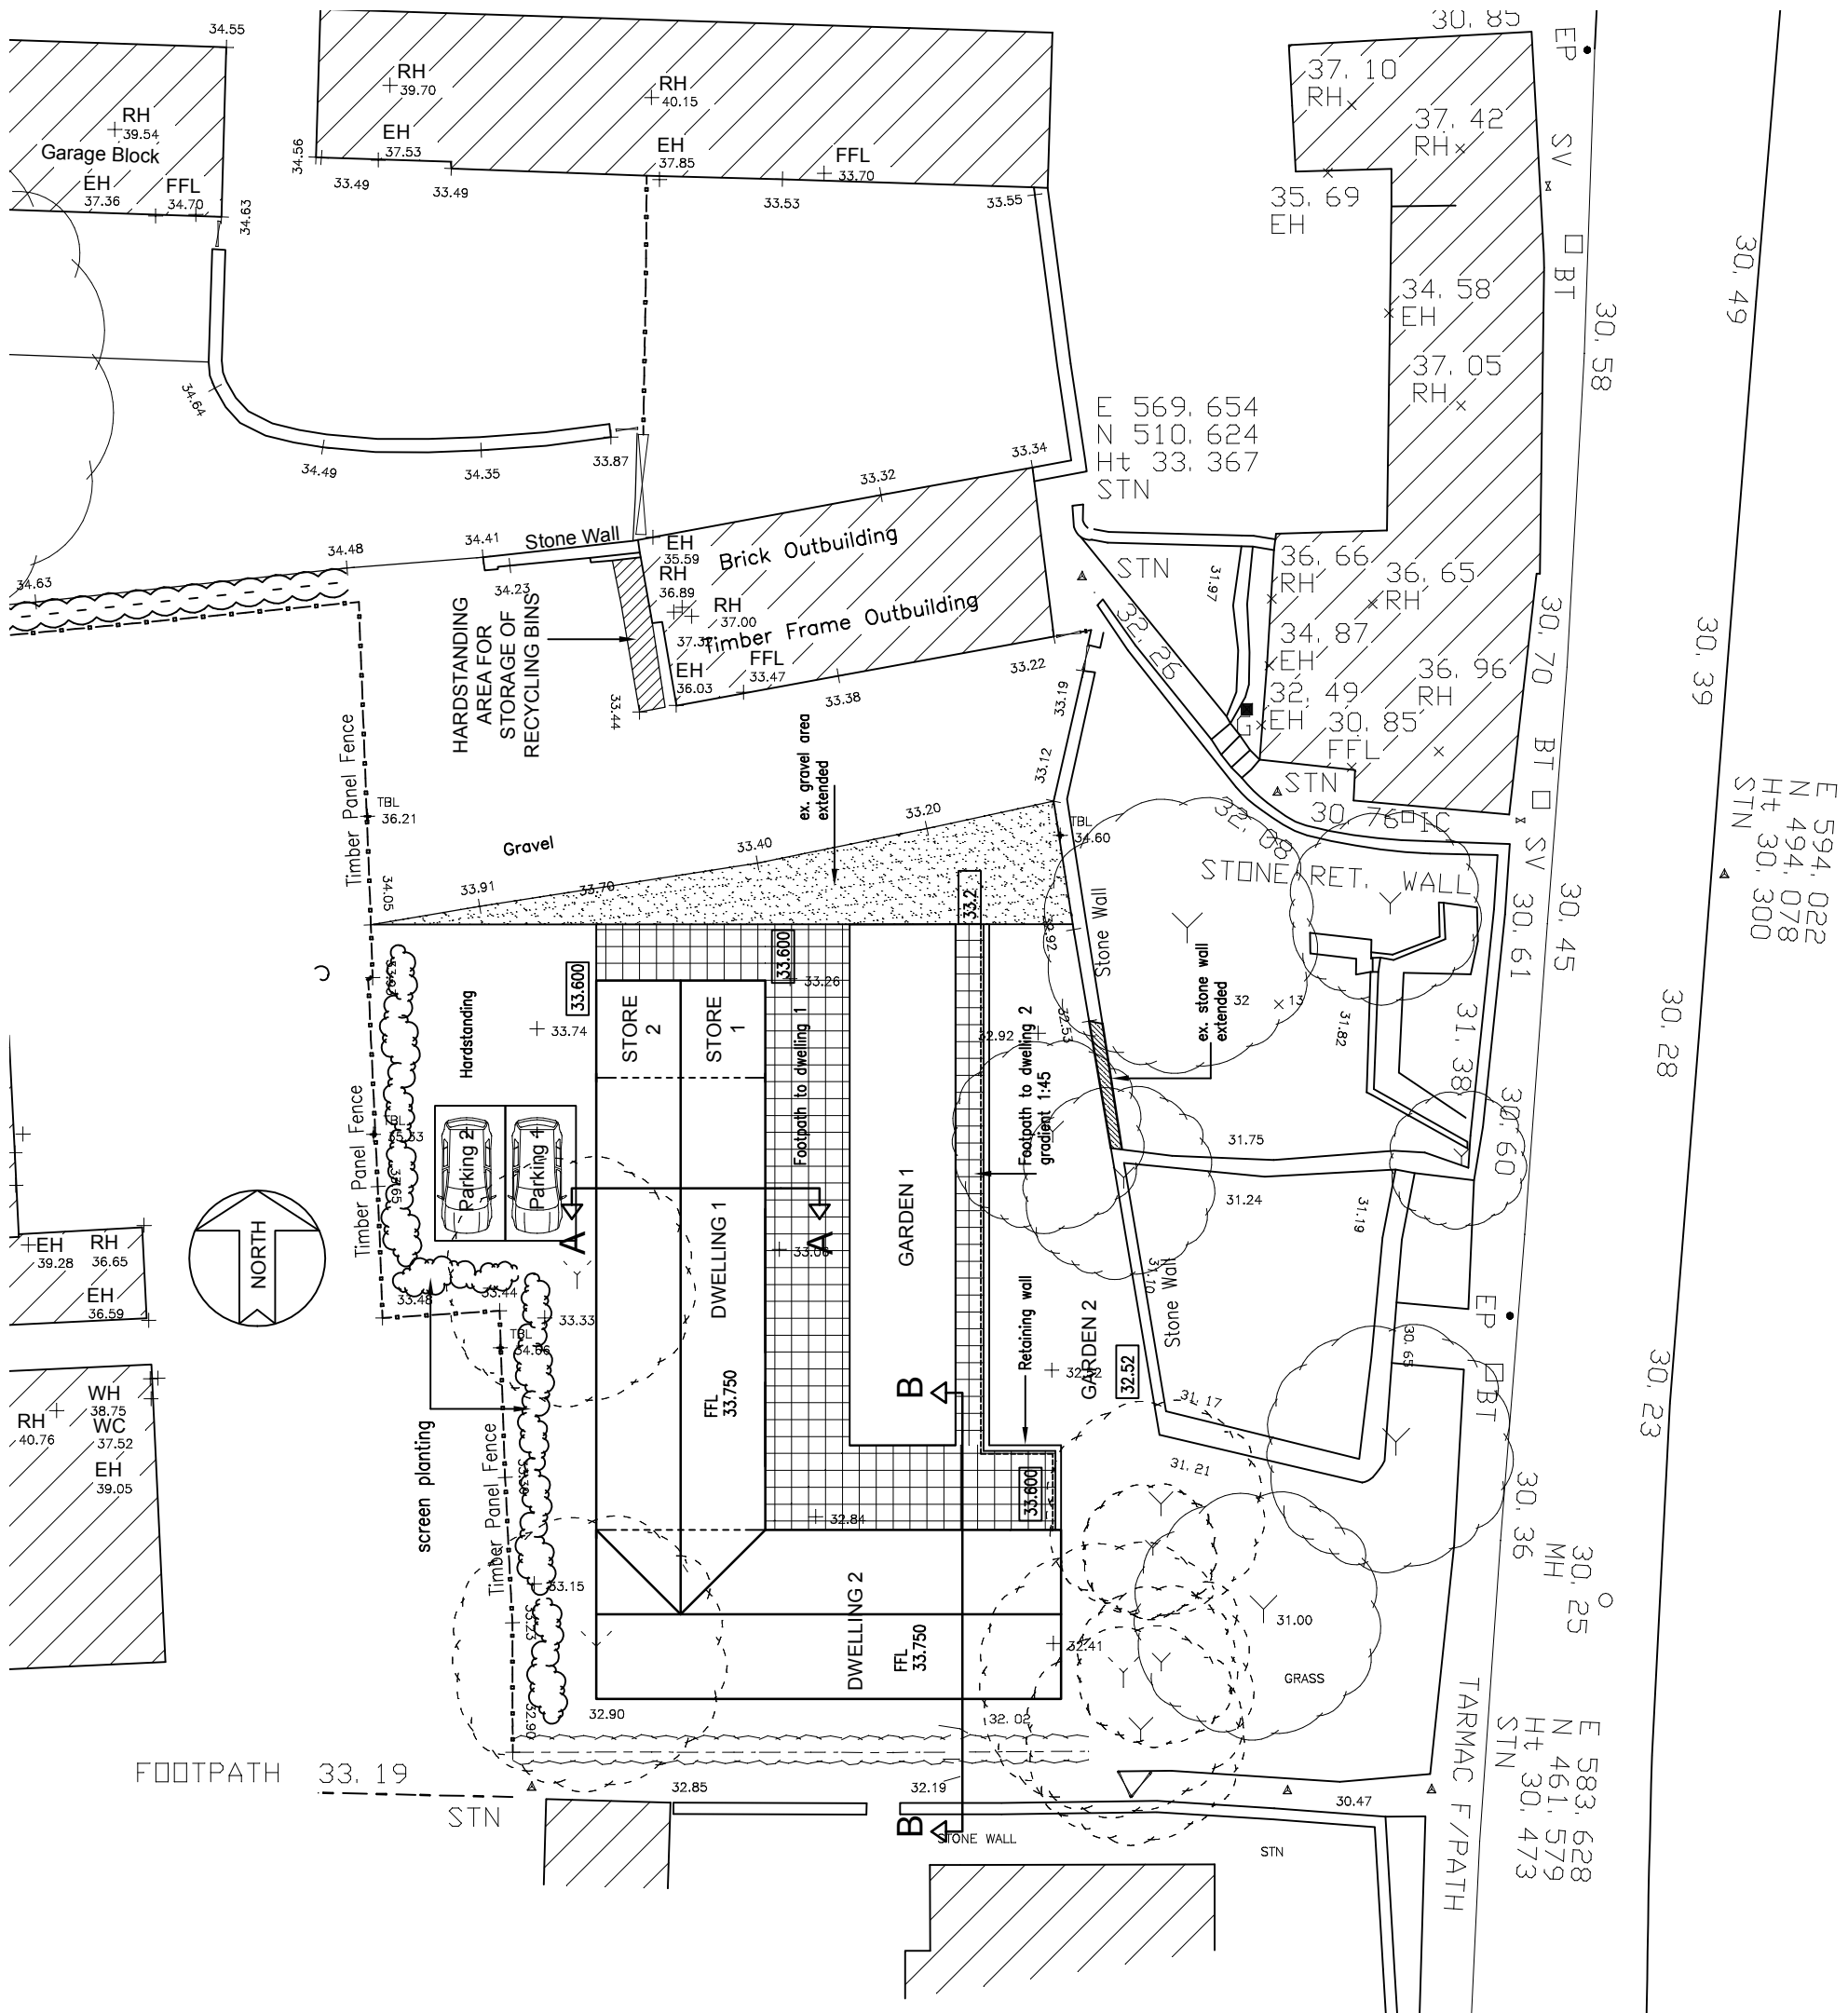

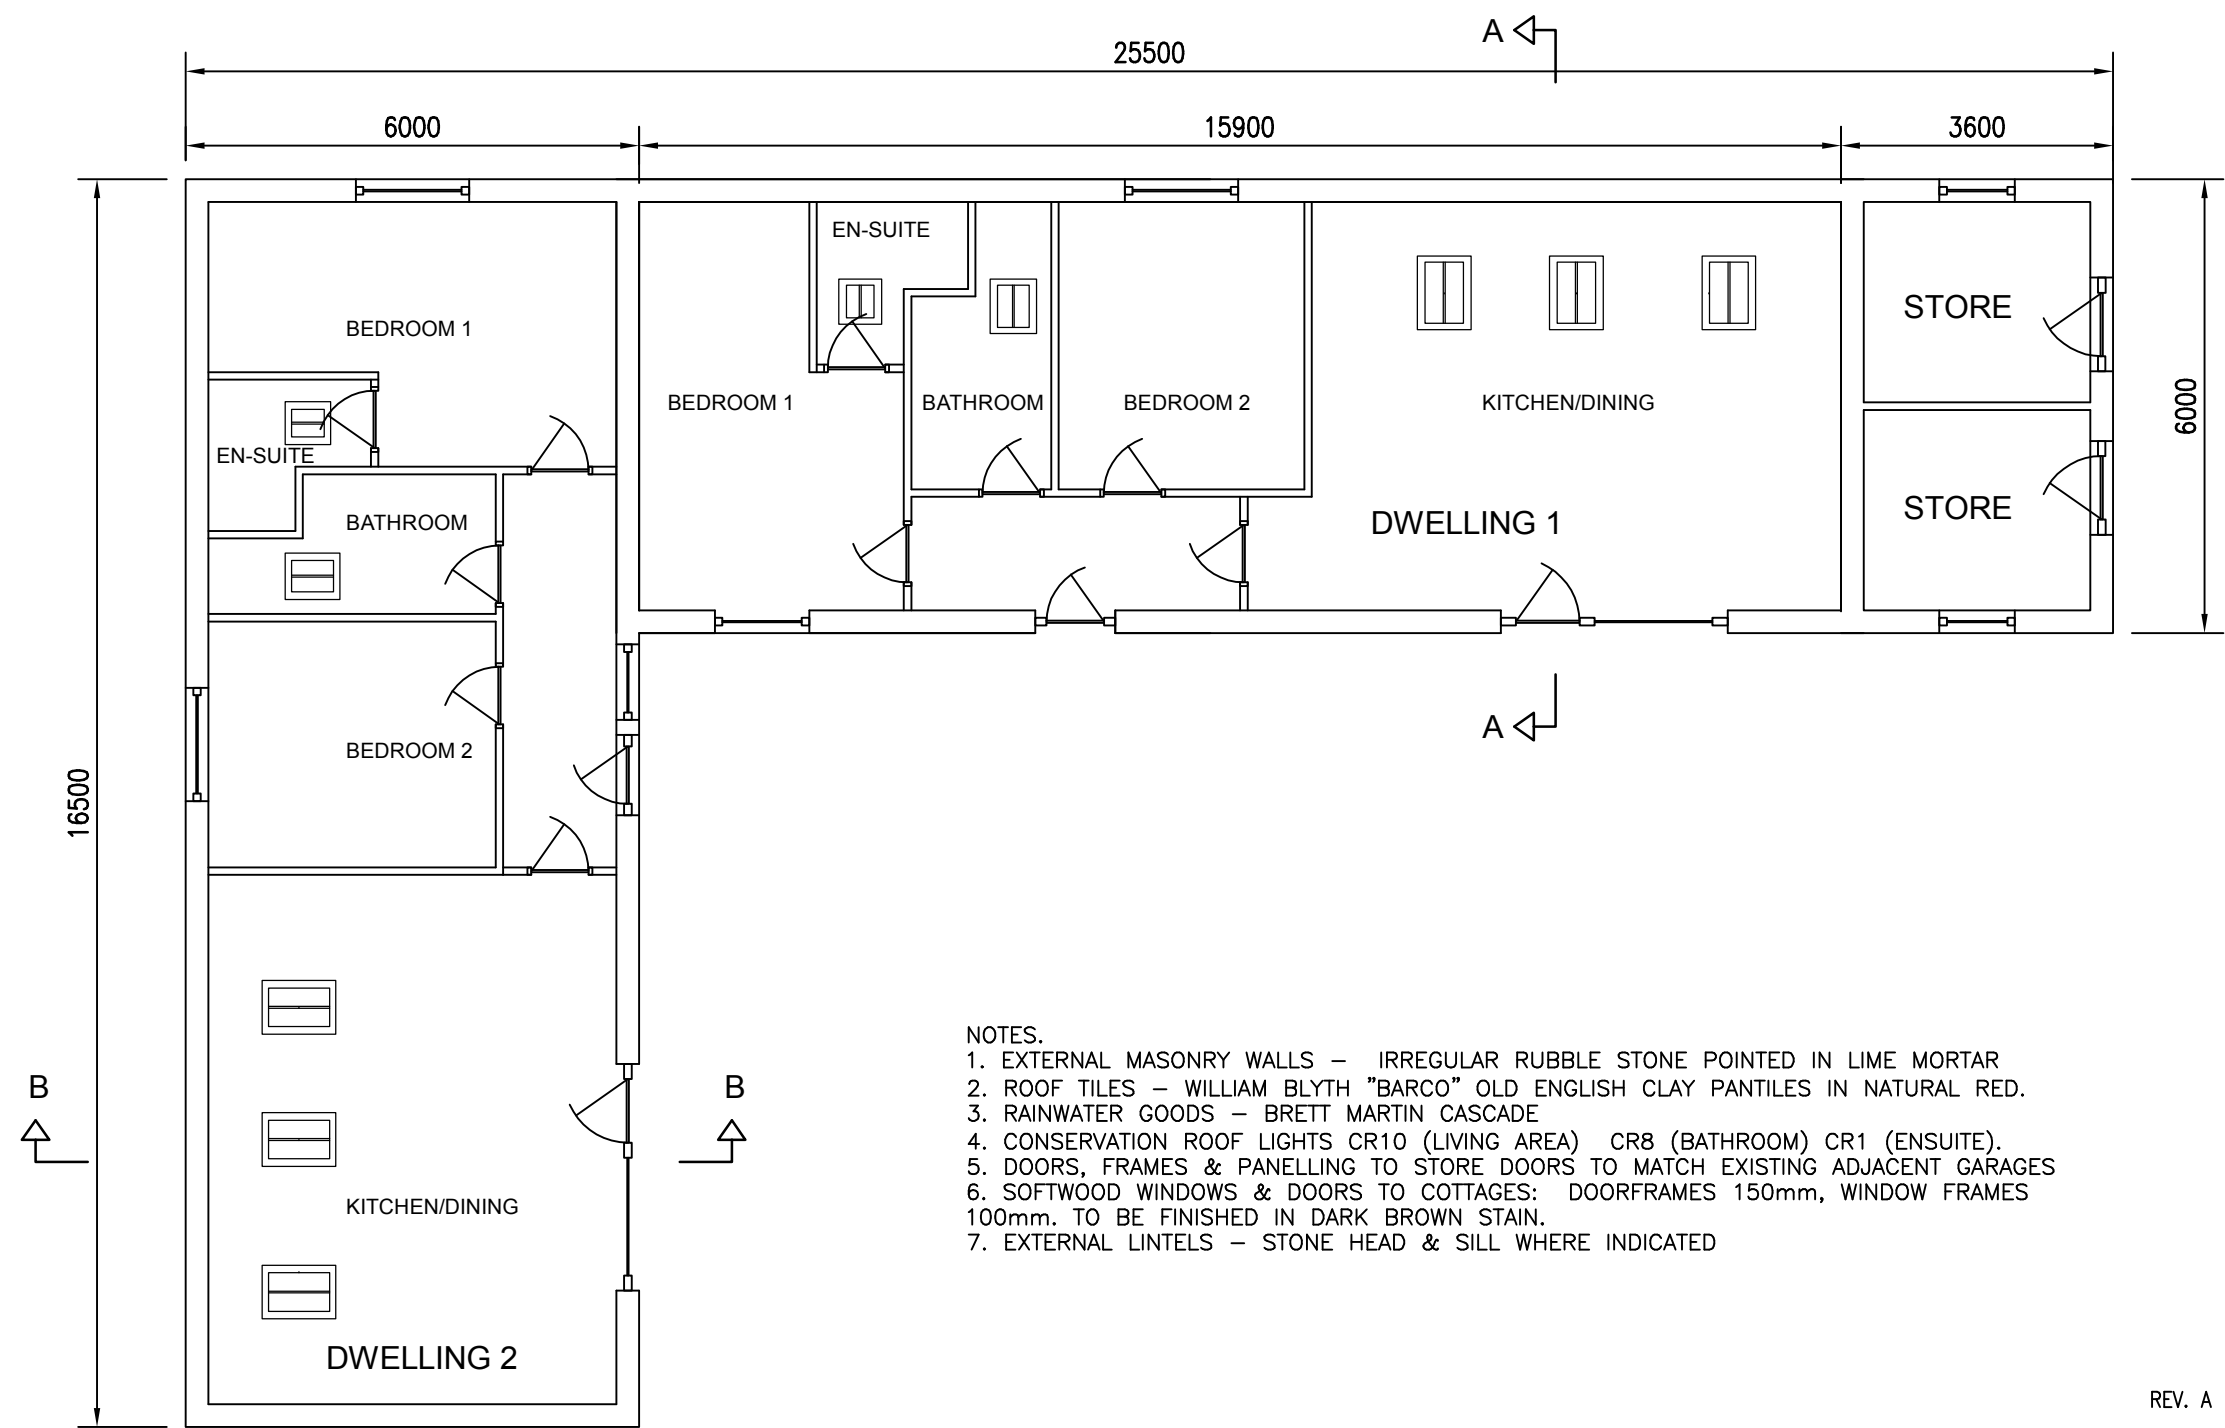


NYMNP
12/09/2019

- NOTES.
1. EXTERNAL MASONRY WALLS - IRREGULAR RUBBLE STONE POINTED IN LIME MORTAR
 2. ROOF TILES - WILLIAM BLYTH "BARCO" OLD ENGLISH CLAY PANTILES IN NATURAL RED.
 3. RAINWATER GOODS - BRETT MARTIN CASCADE
 4. CONSERVATION ROOF LIGHTS CR10 (LIVING AREA) CR8 (BATHROOM) CR1 (ENSUITE).
 5. DOORS, FRAMES & PANELLING TO STORE DOORS TO MATCH EXISTING ADJACENT GARAGES
 6. SOFTWOOD WINDOWS & DOORS TO COTTAGES: DOORFRAMES 150mm, WINDOW FRAMES 100mm. TO BE FINISHED IN DARK BROWN STAIN.
 7. EXTERNAL LINTELS - STONE HEAD & SILL WHERE INDICATED


REV. A 05.09.19 SECTION POSITIONS ADDED

PROJECT:	PROPOSED NEW DWELLINGS AT REAR OF BROOKFIELD, MALTONGATE, THORNTON-LE-DALE		
CLIENT:	MR. AND MRS. G. FORSTER		
TITLE:	PROPOSED PLANS		
DRAWING NO:	03	REVISION	A
DATE:	July 2019	SCALE: 1:100 (A3)	
PREPARED BY:	M.C.PEET		

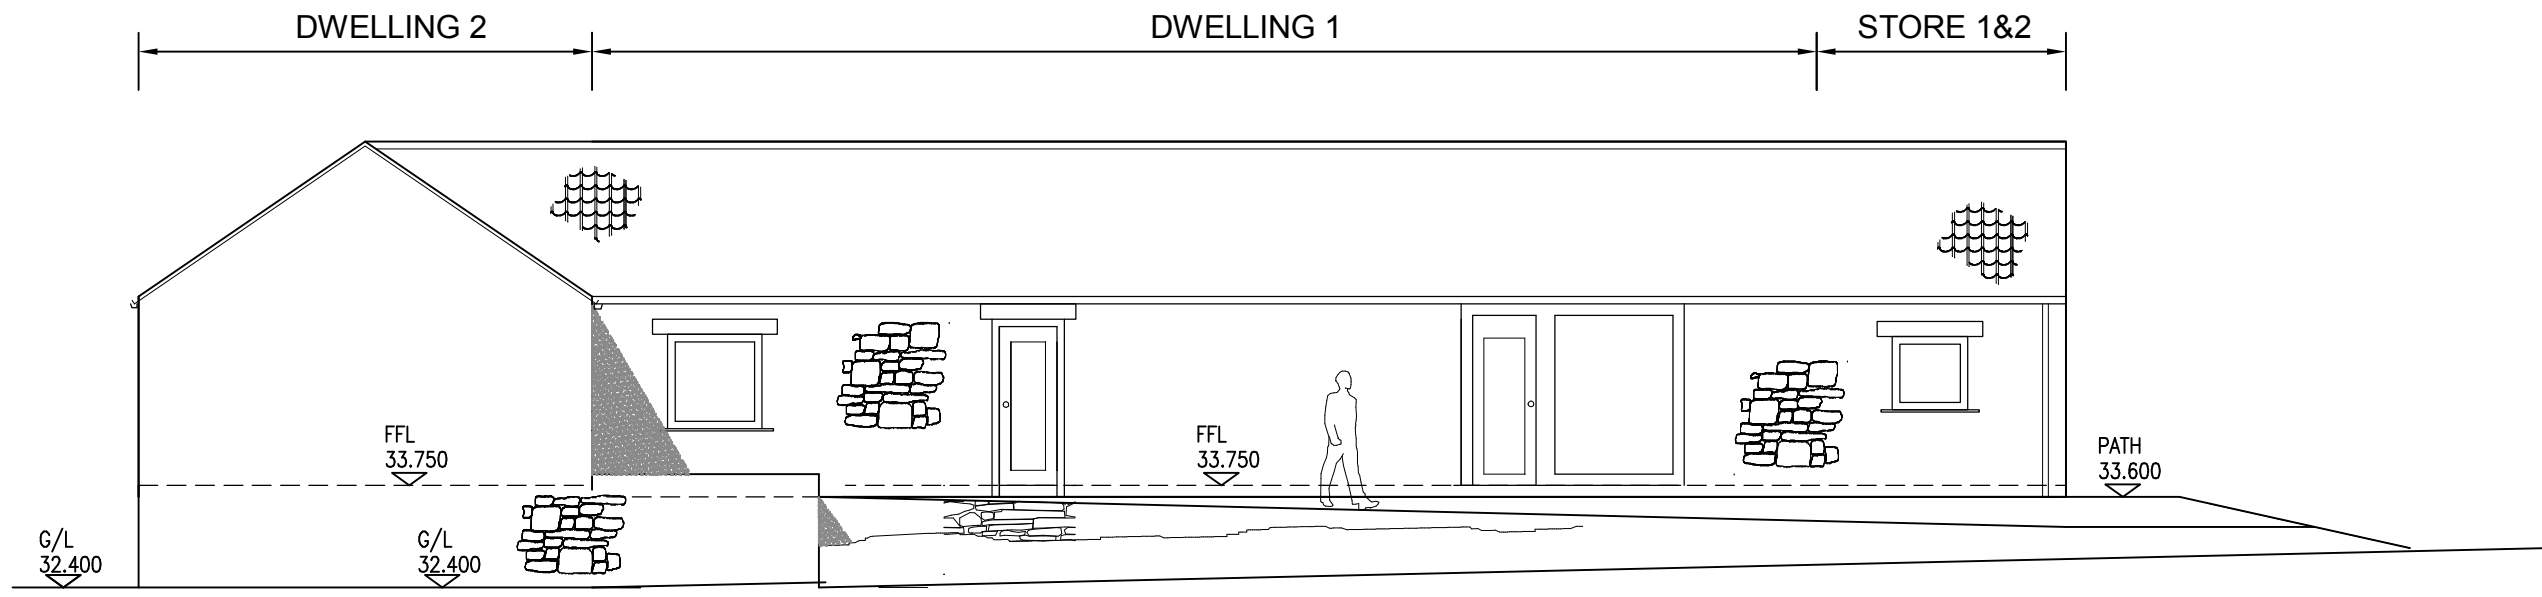


EAST ELEVATION

NYMNPA
 12/09/2019

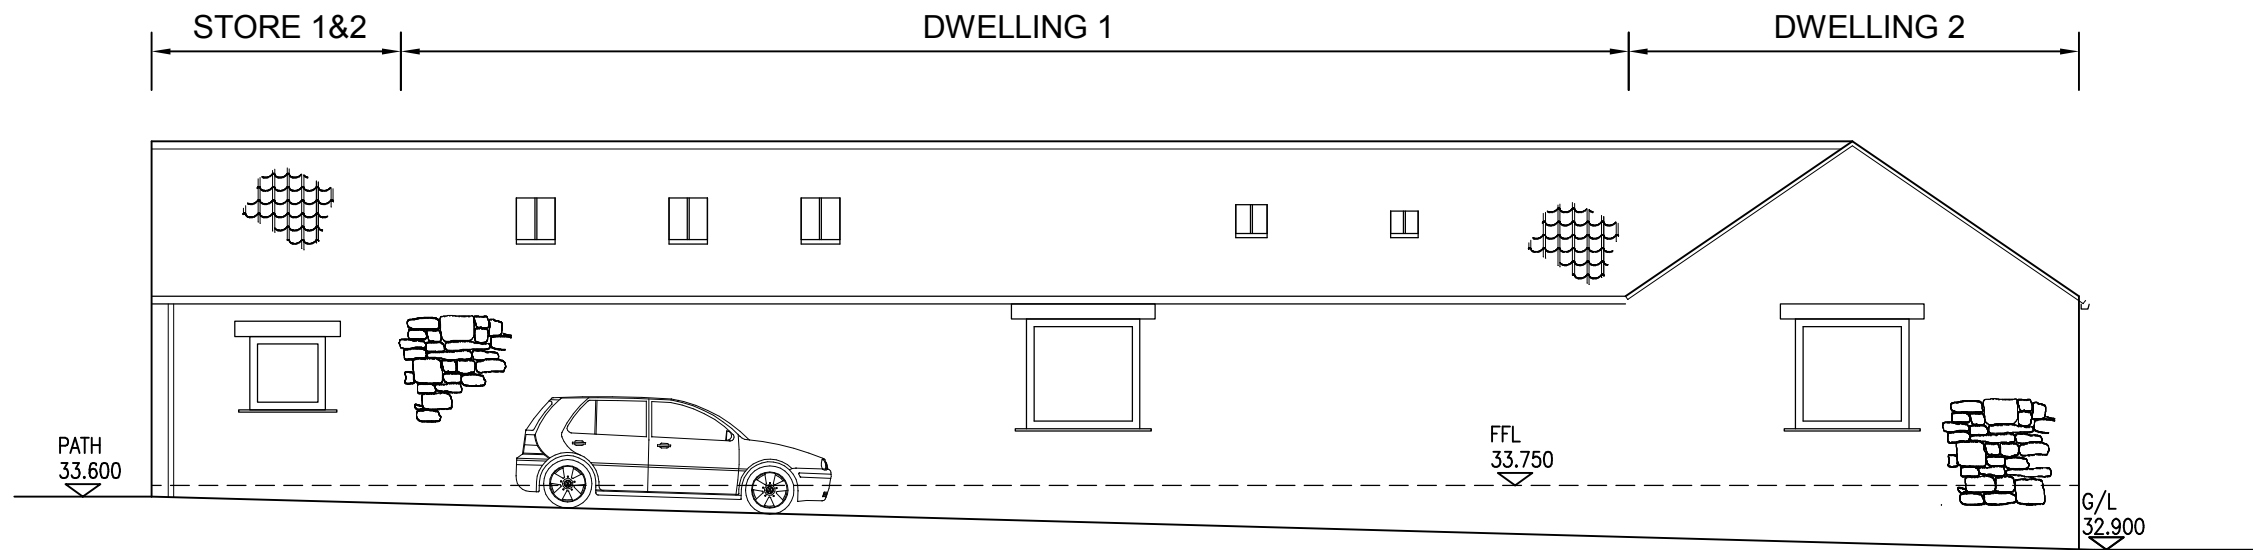


WEST ELEVATION

PROJECT:	PROPOSED NEW DWELLINGS ADJACENT TO BROOKFIELD, MALTONGATE, THORNTON-LE-DALE		
CLIENT:	MR. AND MRS. G. FORSTER		
TITLE:	PROPOSED ELEVATIONS SHEET 1 OF 2		
DRAWING NO:	04	REVISION	.
DATE:	July 2019	SCALE: 1:100 (A3)	
PREPARED BY:	M.C.PEET		

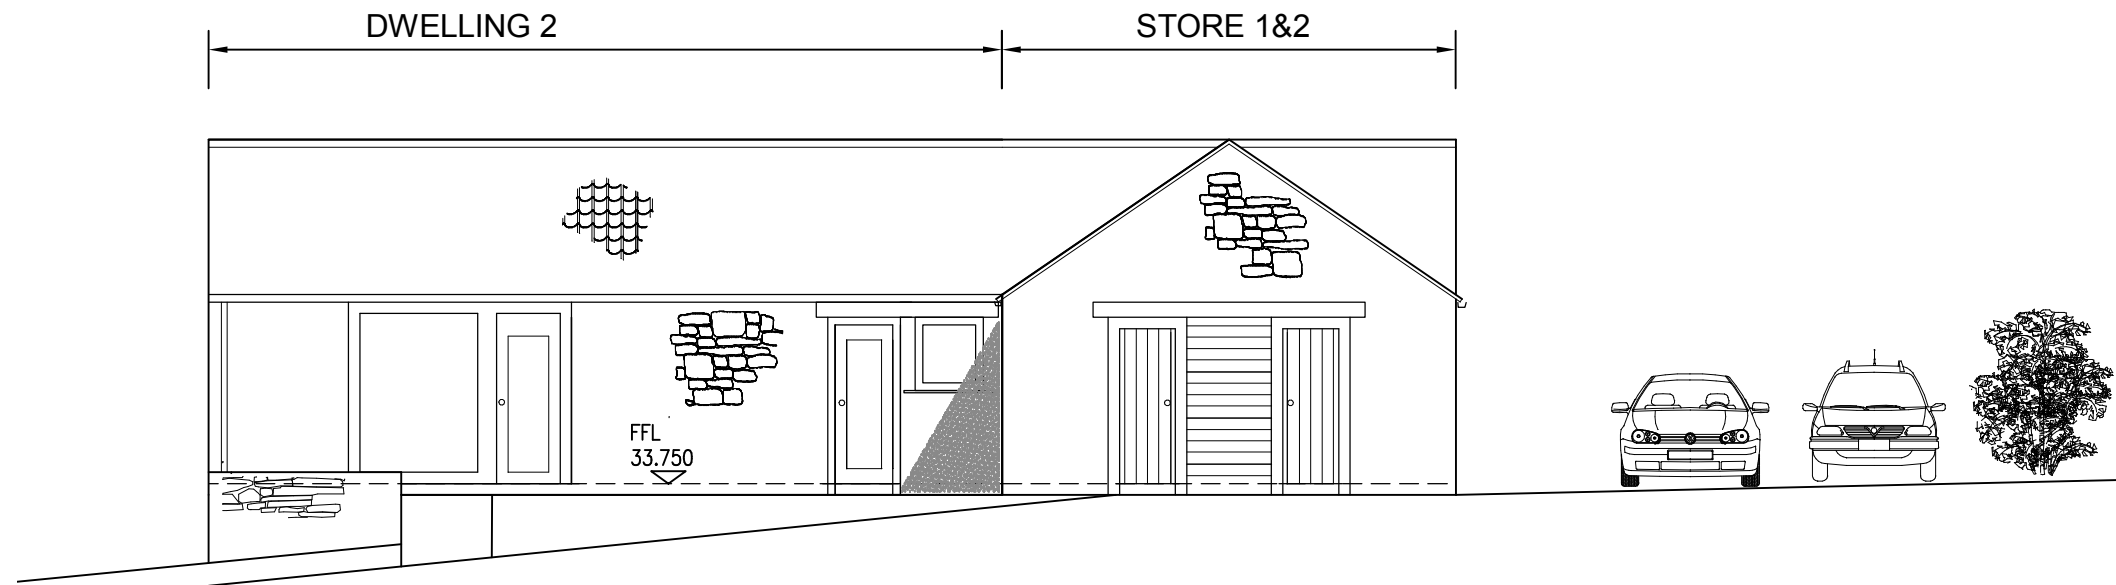


NORTH ELEVATION

NYMNPA
12/09/2019

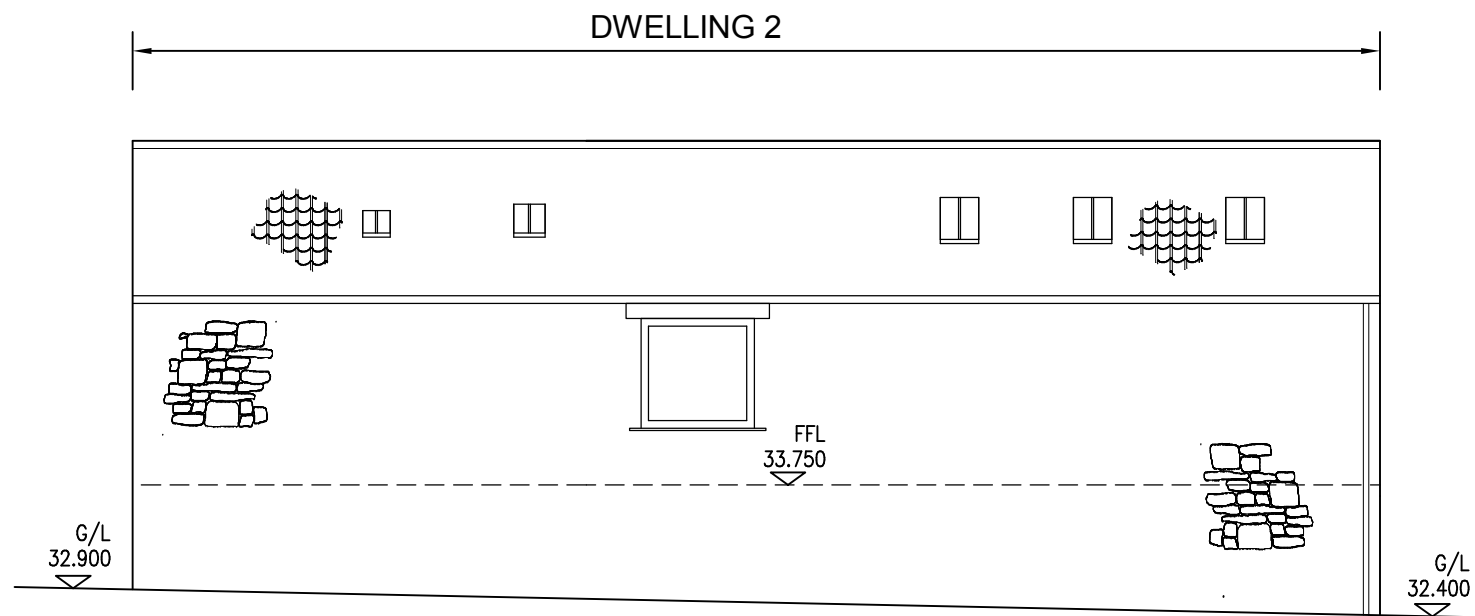


SOUTH ELEVATION

PROJECT:	PROPOSED NEW DWELLINGS ADJACENT TO BROOKFIELD, MALTONGATE, THORNTON-LE-DALE		
CLIENT:	MR. AND MRS. G. FORSTER		
TITLE:	PROPOSED ELEVATIONS SHEET 2 OF 2		
DRAWING NO:	05	REVISION	.
DATE:	July 2019	SCALE: 1:100 (A3)	
PREPARED BY:	M.C.PEET		

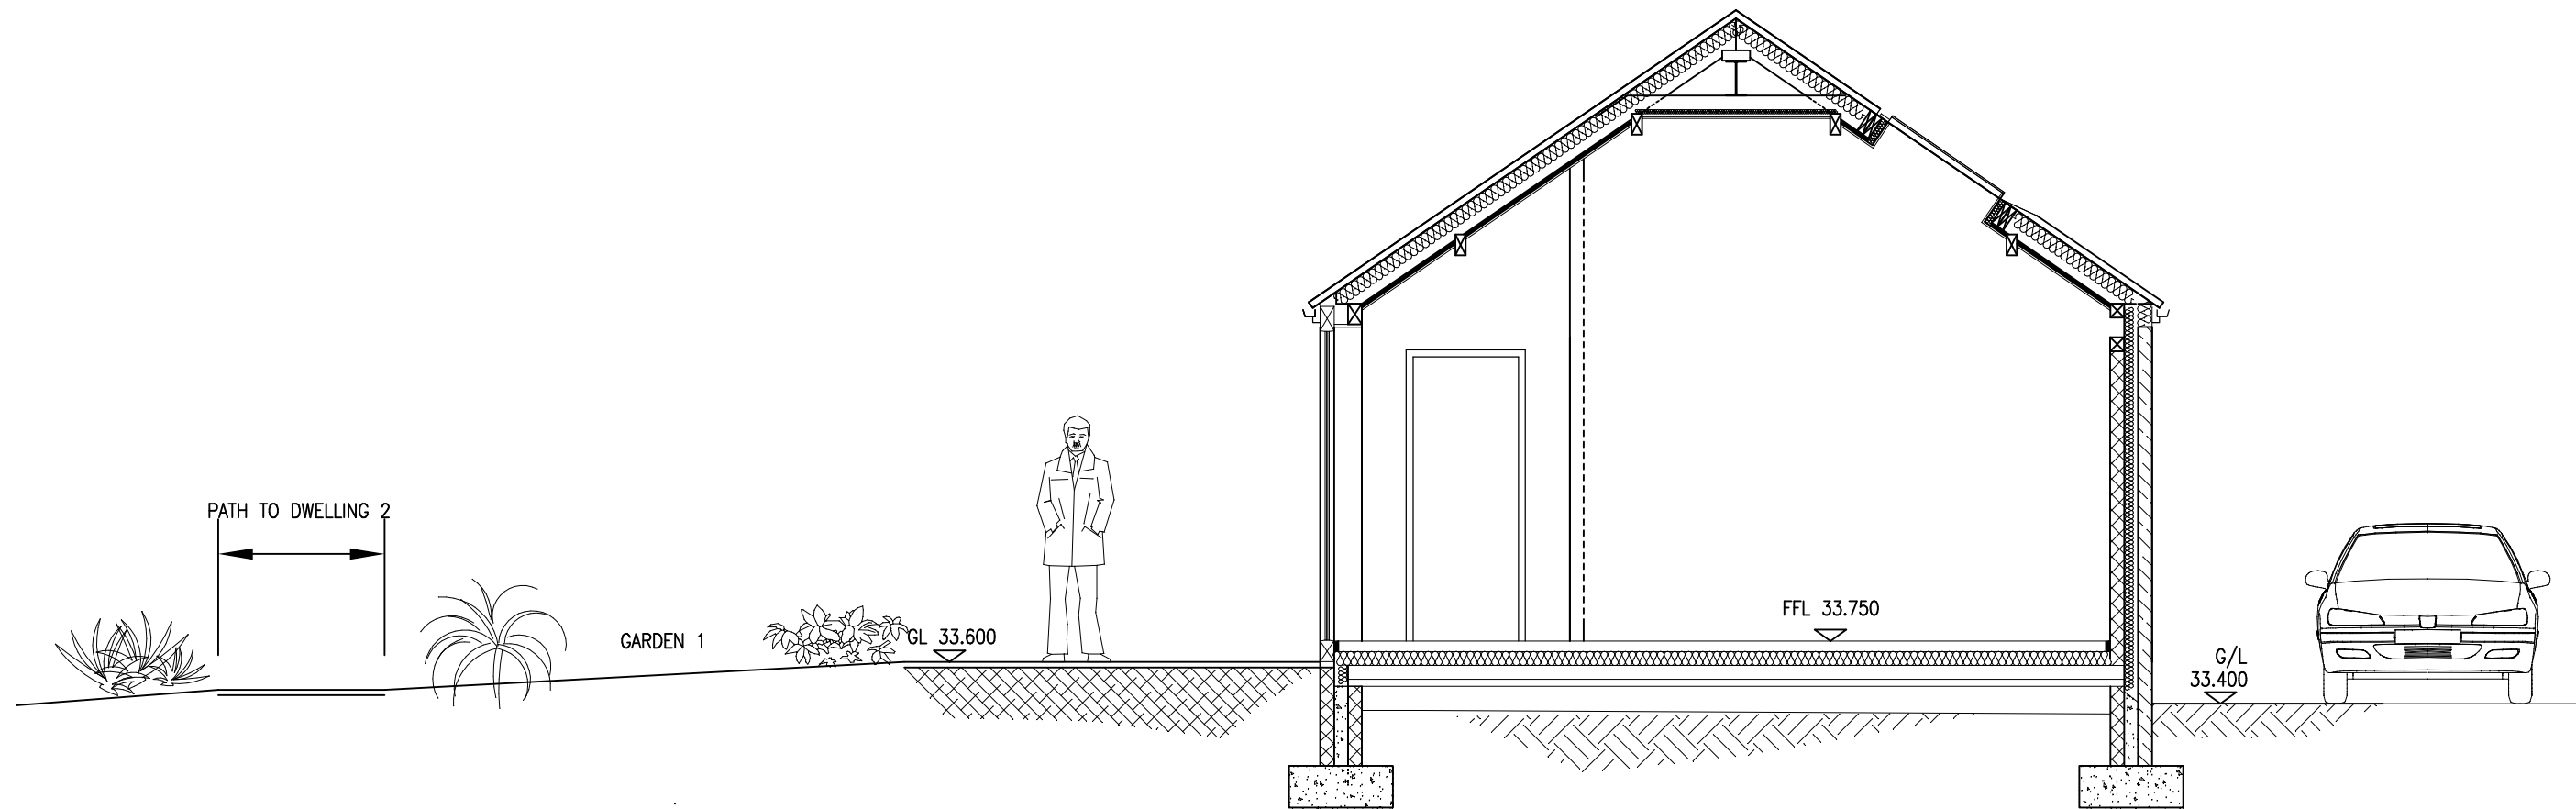

DWELLING 1 SECTION A-A

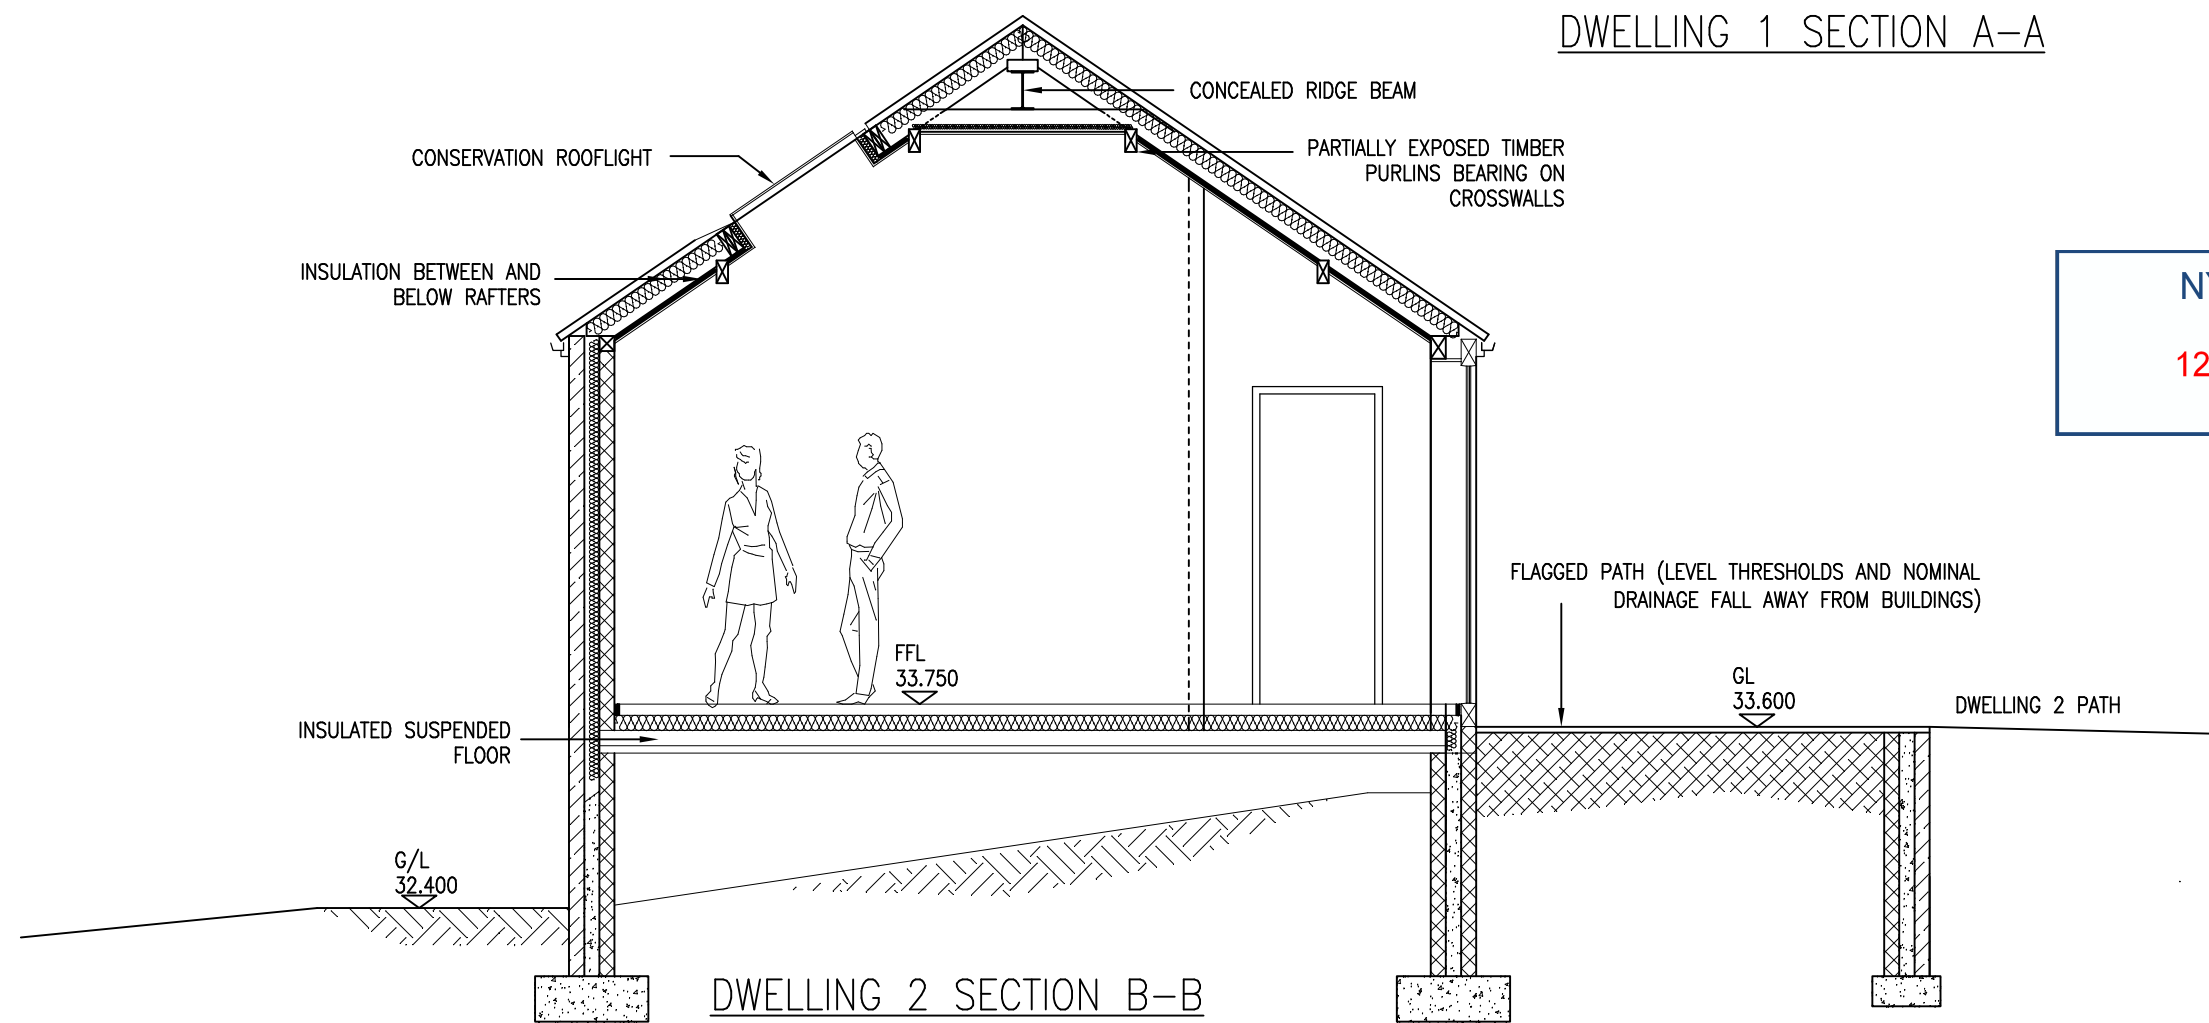

DWELLING 2 SECTION B-B

NYMNPA

12/09/2019

PROJECT:	PROPOSED NEW DWELLINGS ADJACENT TO BROOKFIELD, MALTONGATE, THORNTON-LE-DALE		
CLIENT:	MR. AND MRS. G. FORSTER		
TITLE:	PROPOSED SECTIONS		
DRAWING NO:	06	REVISION	.
DATE:	July 2019	SCALE: 1:50 (A3)	
PREPARED BY:	M.C.PEET		