

NYMNPA

30/09/2019

From: Green Farming
Sent: 30 September 2019 10:05
To: Hilary Saunders
Subject: RE: NYM/20190622/FL Fields Farm

Dear Hilary

Please find the amended plans showing

1. Ridge Height confirmed at 9.1m
2. Roof lights omitted from northern slope, size increased on south slope to allow for natural light over the cattle.

Please let me know if you require anything further.

Kind regards


Joe

J M Green
Green Farming Ltd

AMENDED

NYMNP
30/09/2019


West Elevation

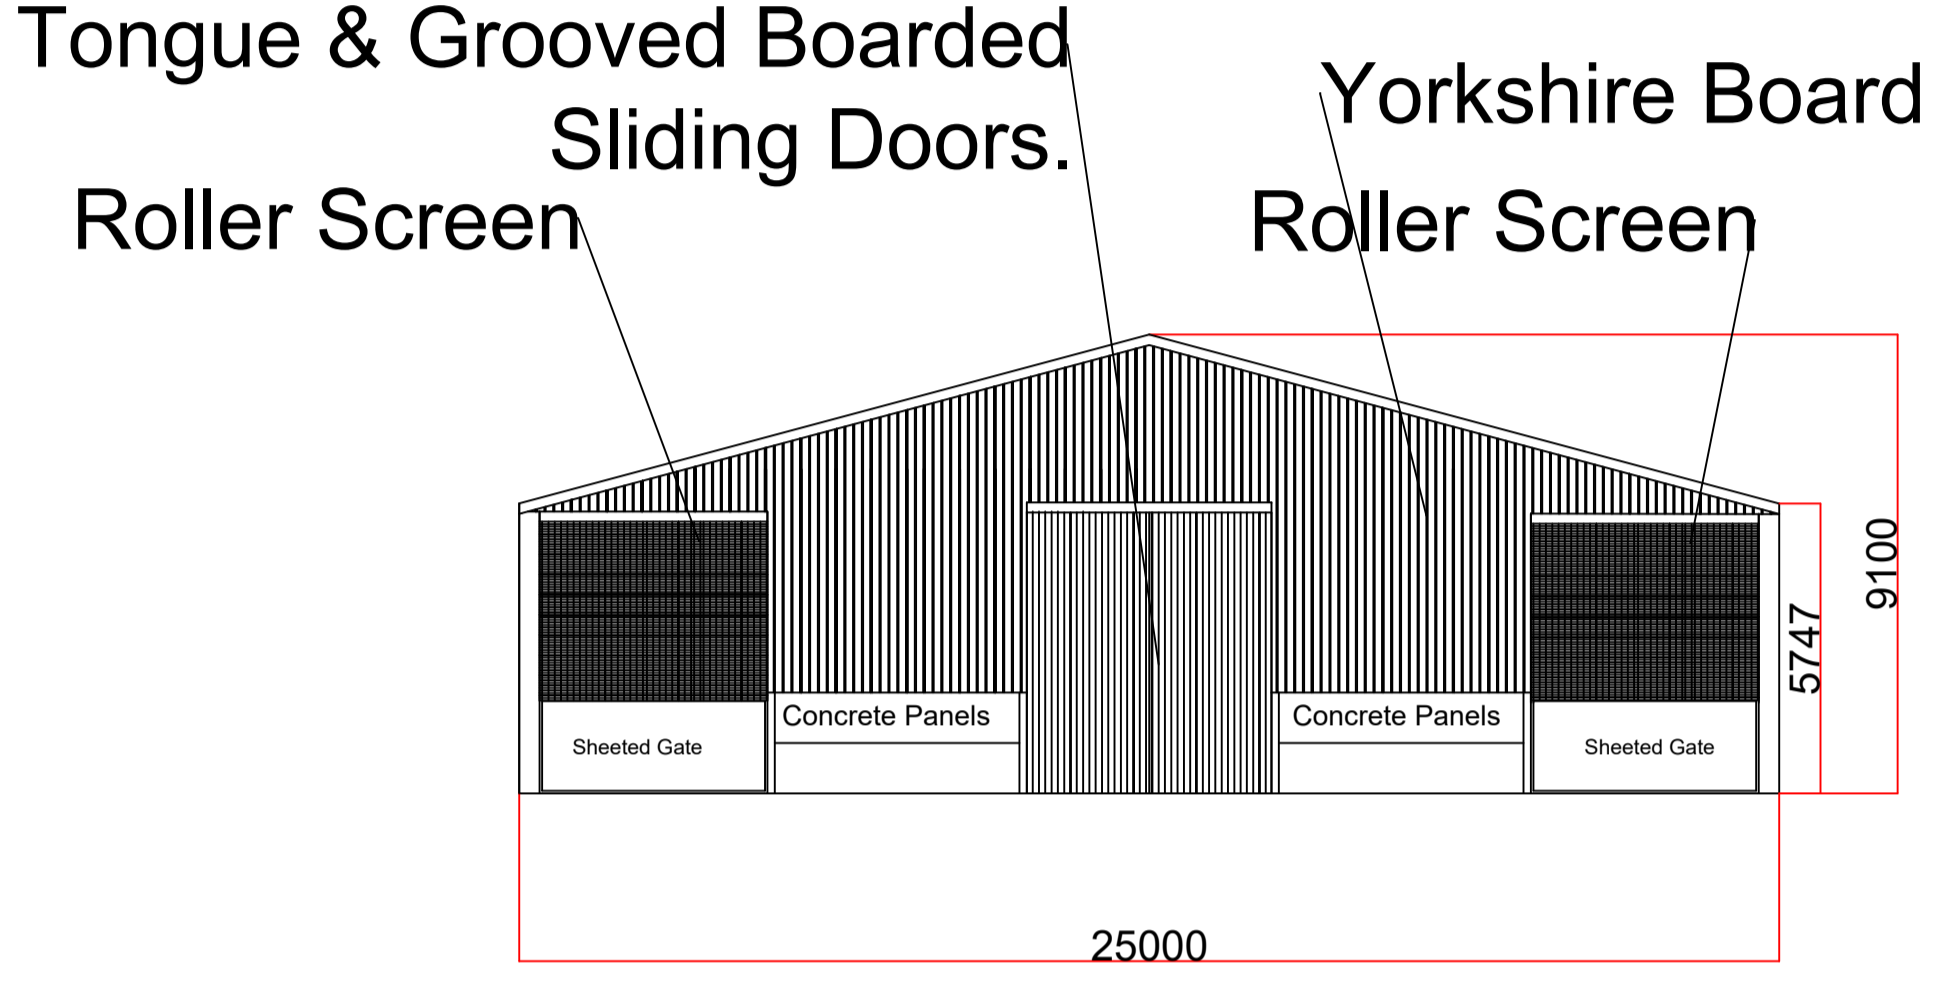


Plan View




East Elevation

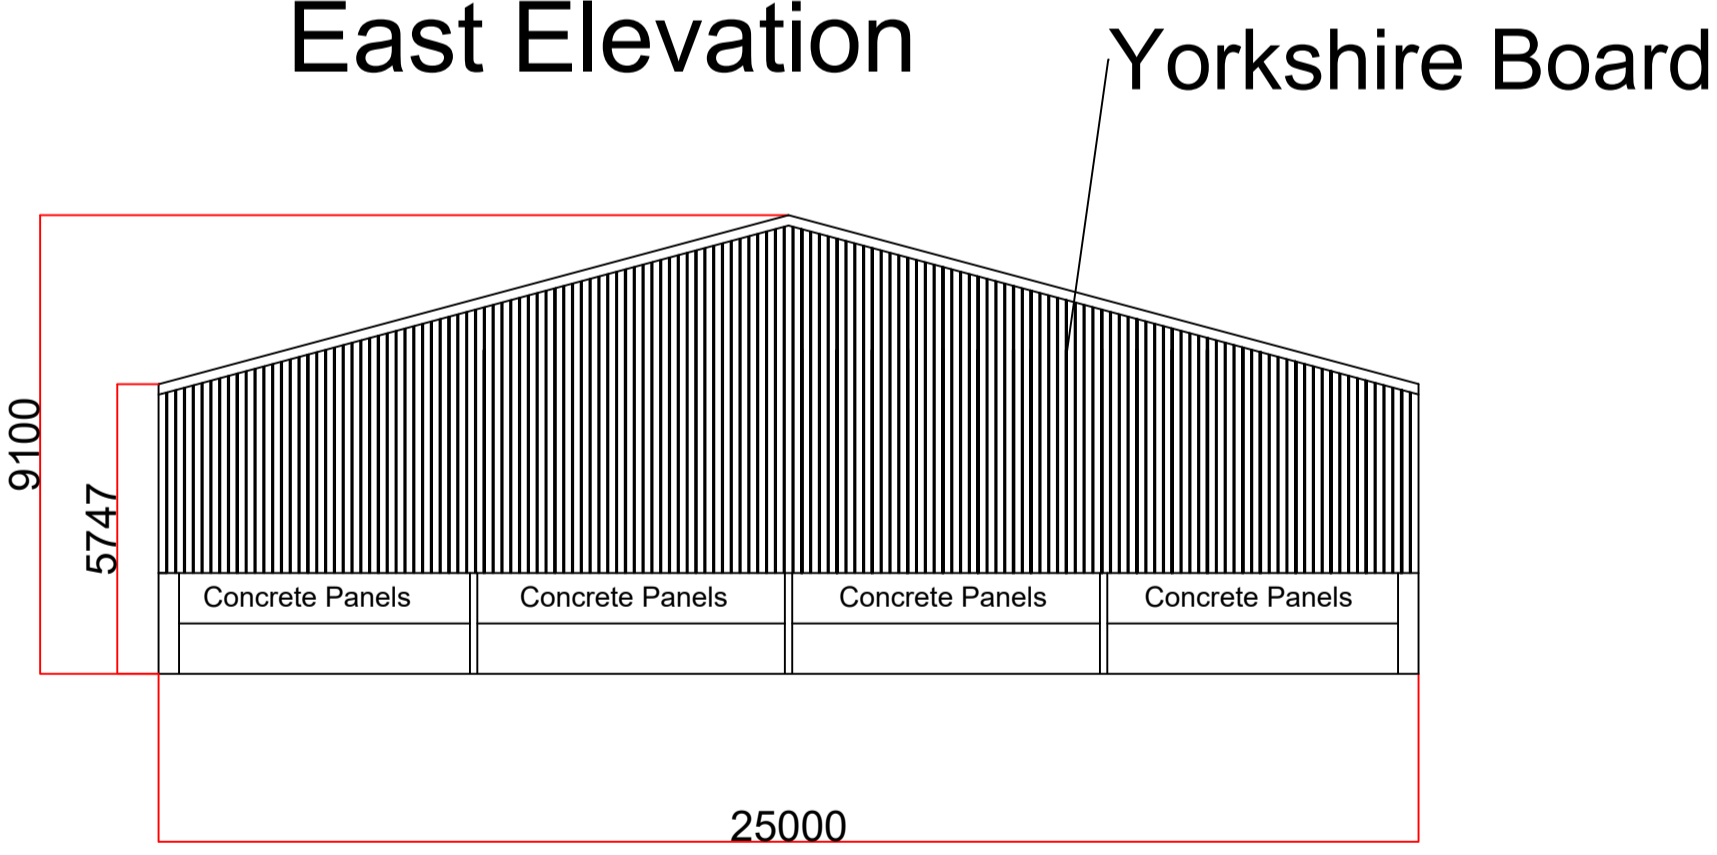

North Elevation

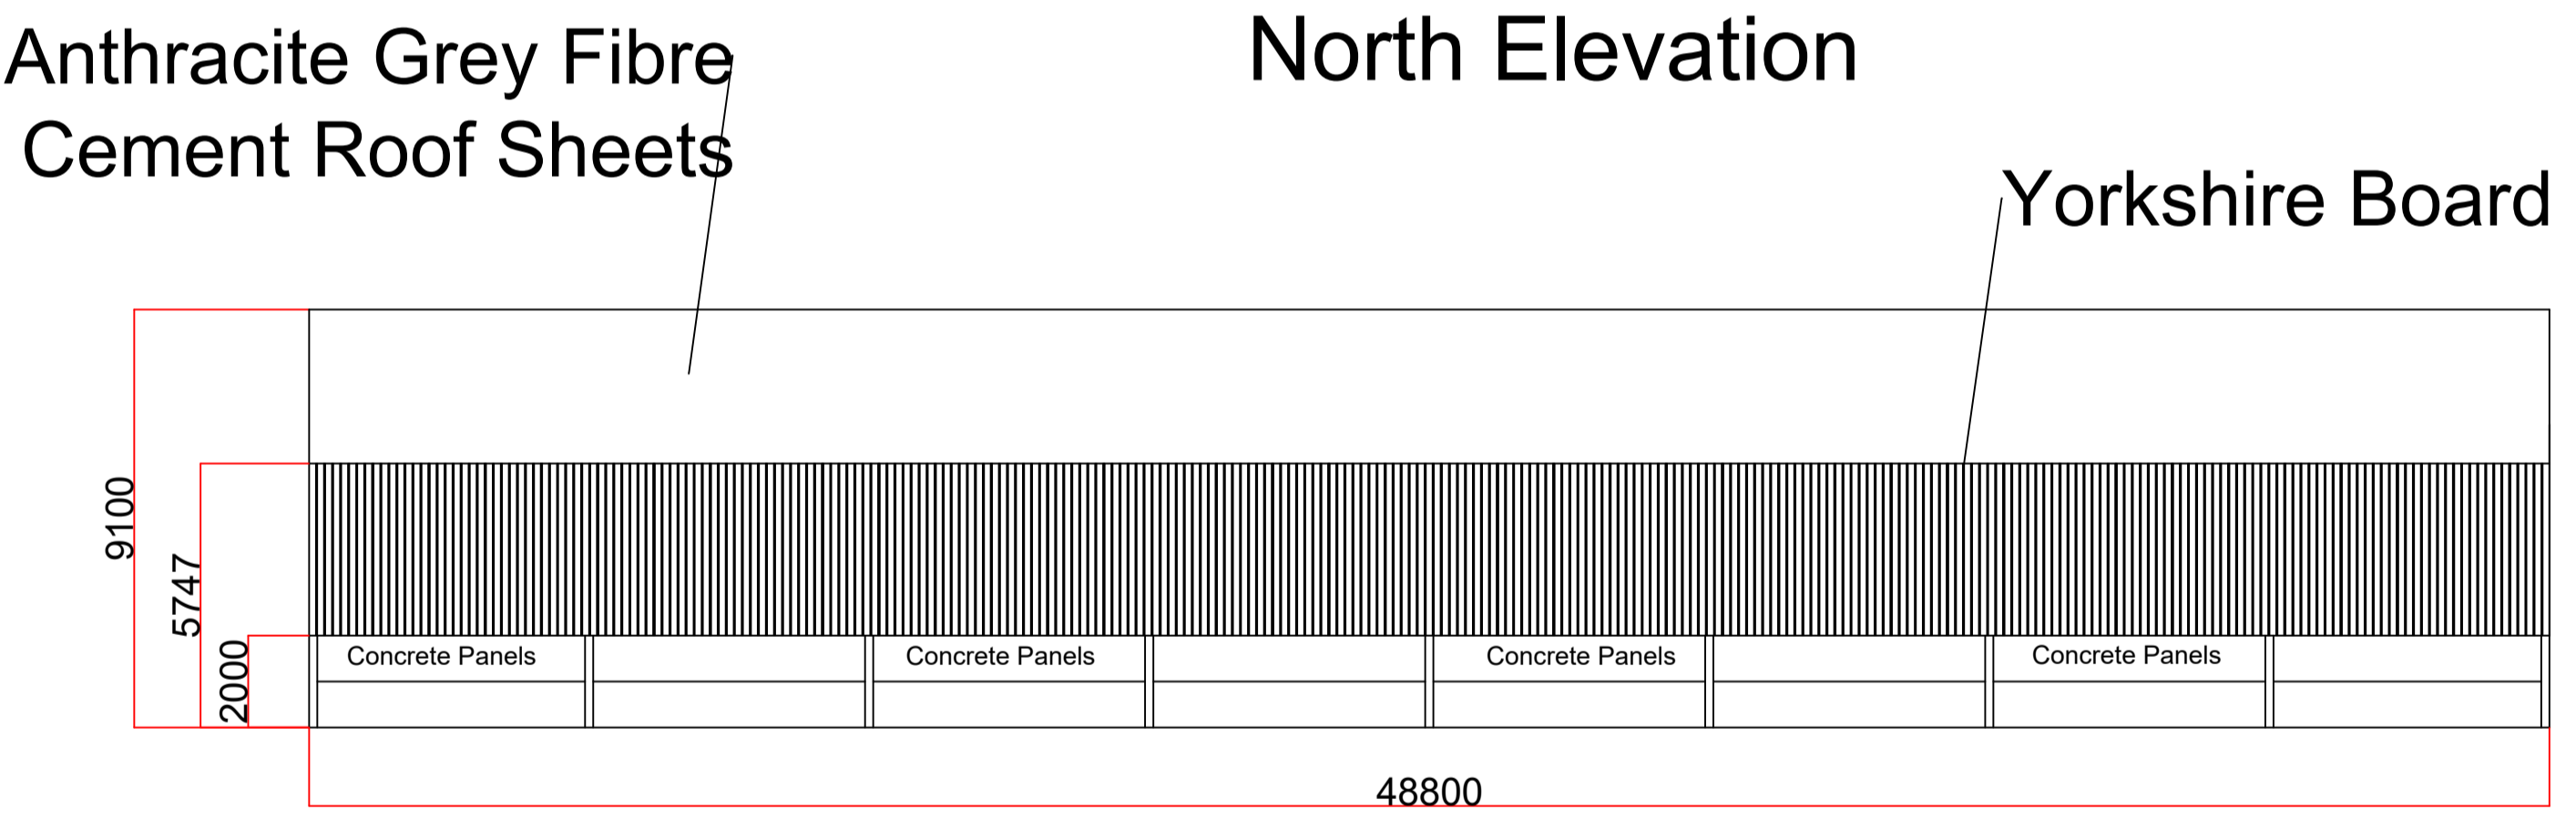

South Elevation

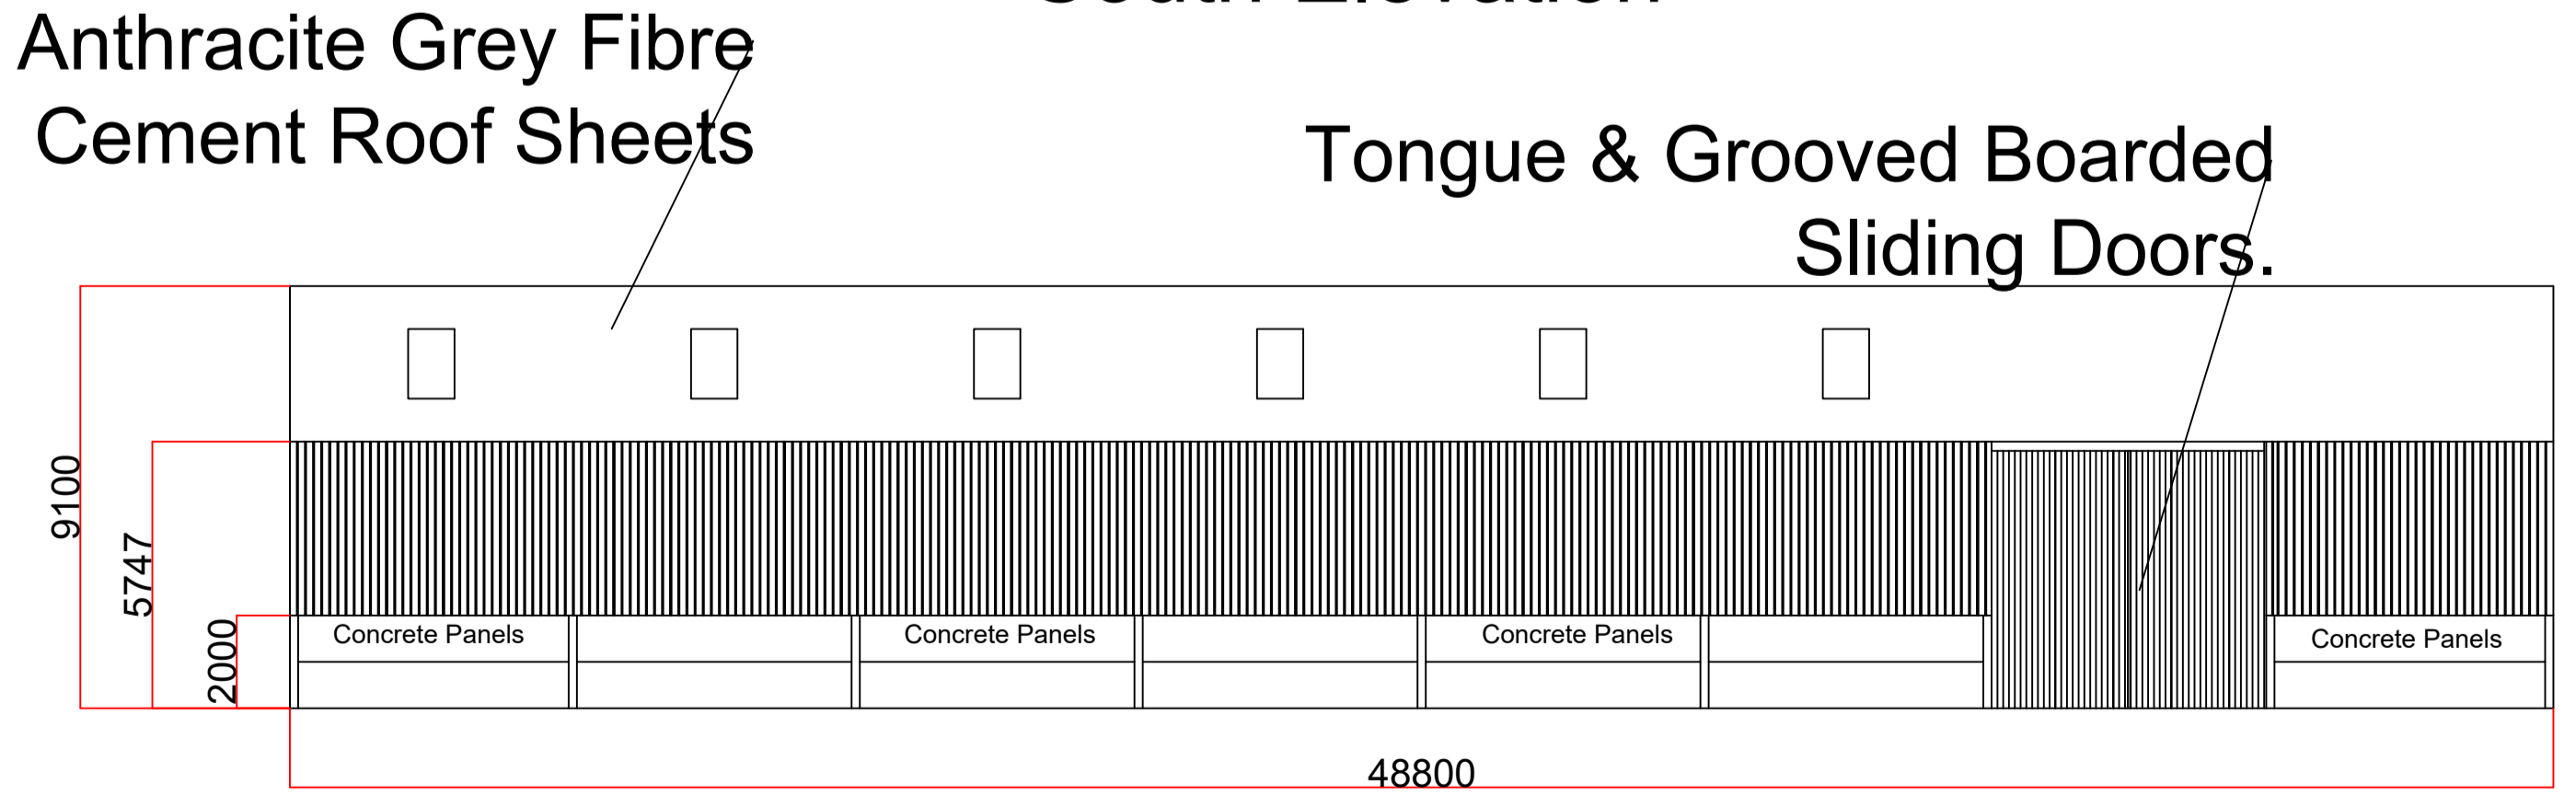

All Dims +/- 2mm

Clients Name	Green Farming Ltd	Project	New Implement Shed-Revision to Condition 2	Date	21/08/2019
Drawing Number	3	Scale	1:150	Issue Number	1