



OS Licence No 100022432

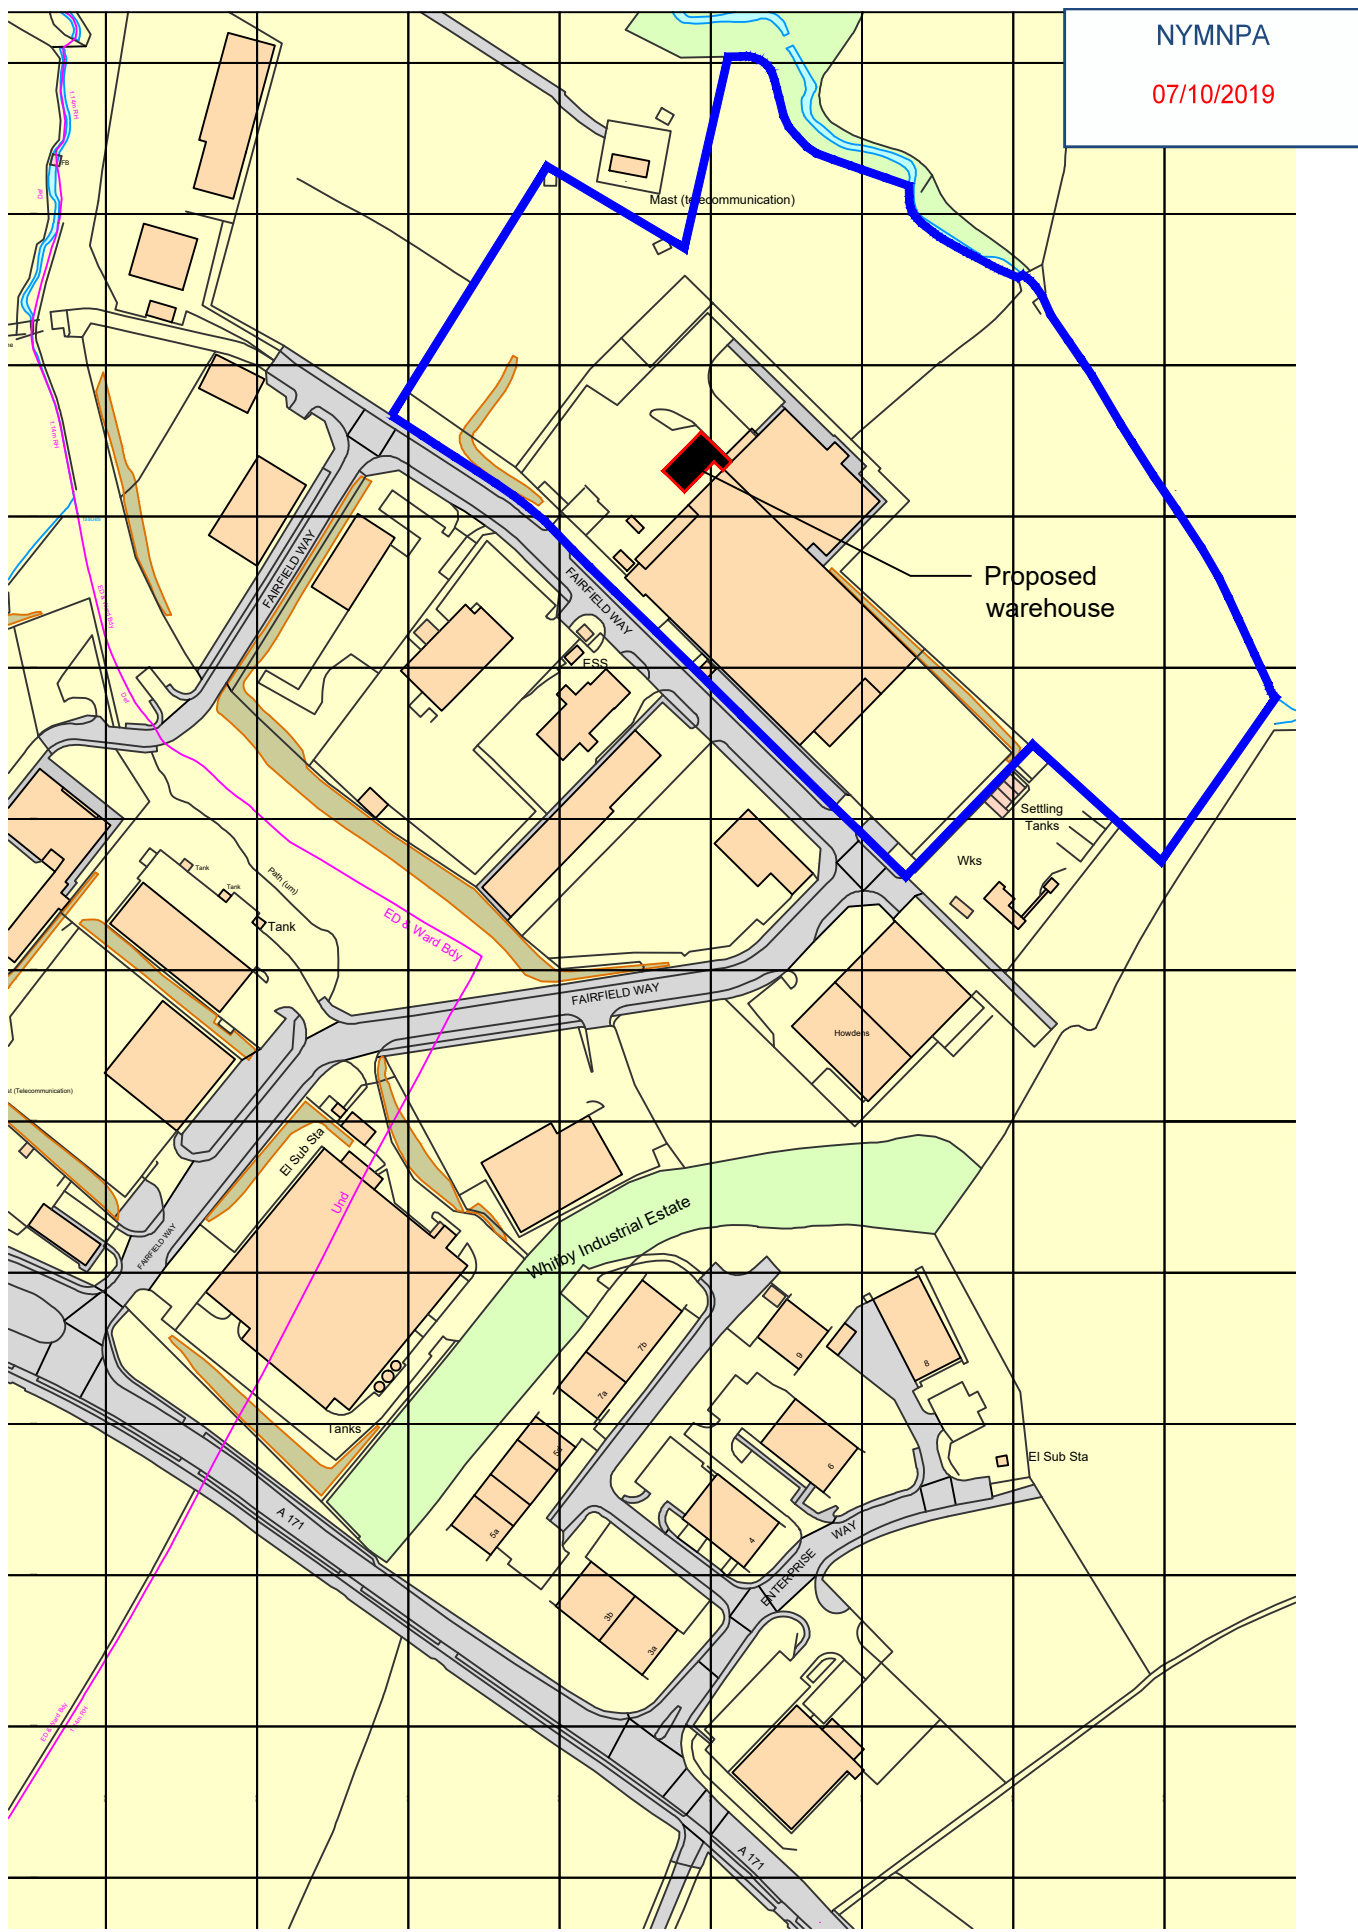


NYMNPA
07/10/2019

Location Plan
Scale 1:2500


NYMNP
07/10/2019

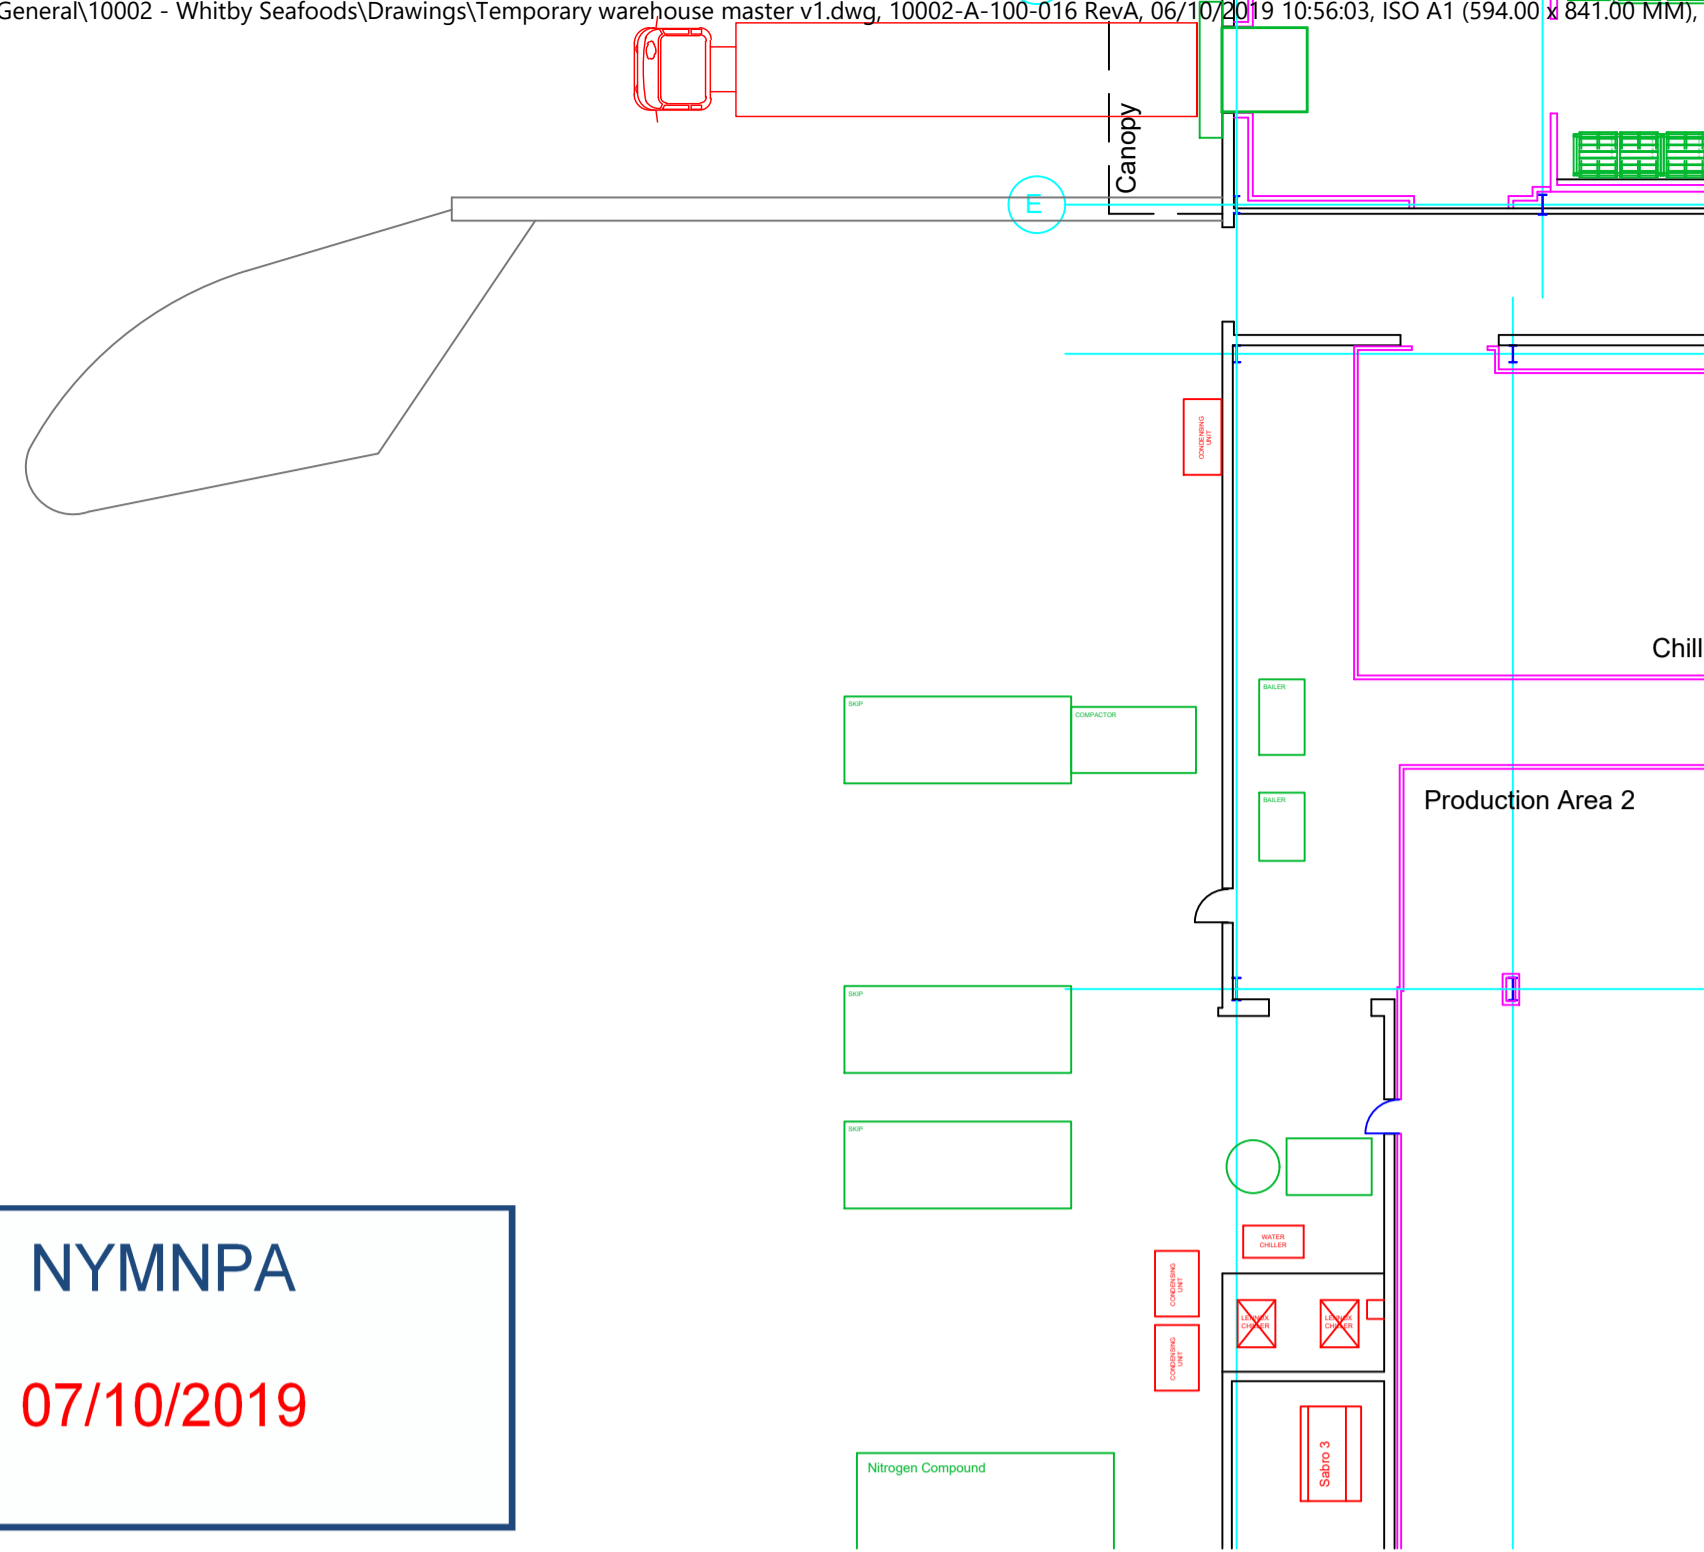


Yard Plan
Scale 1:200

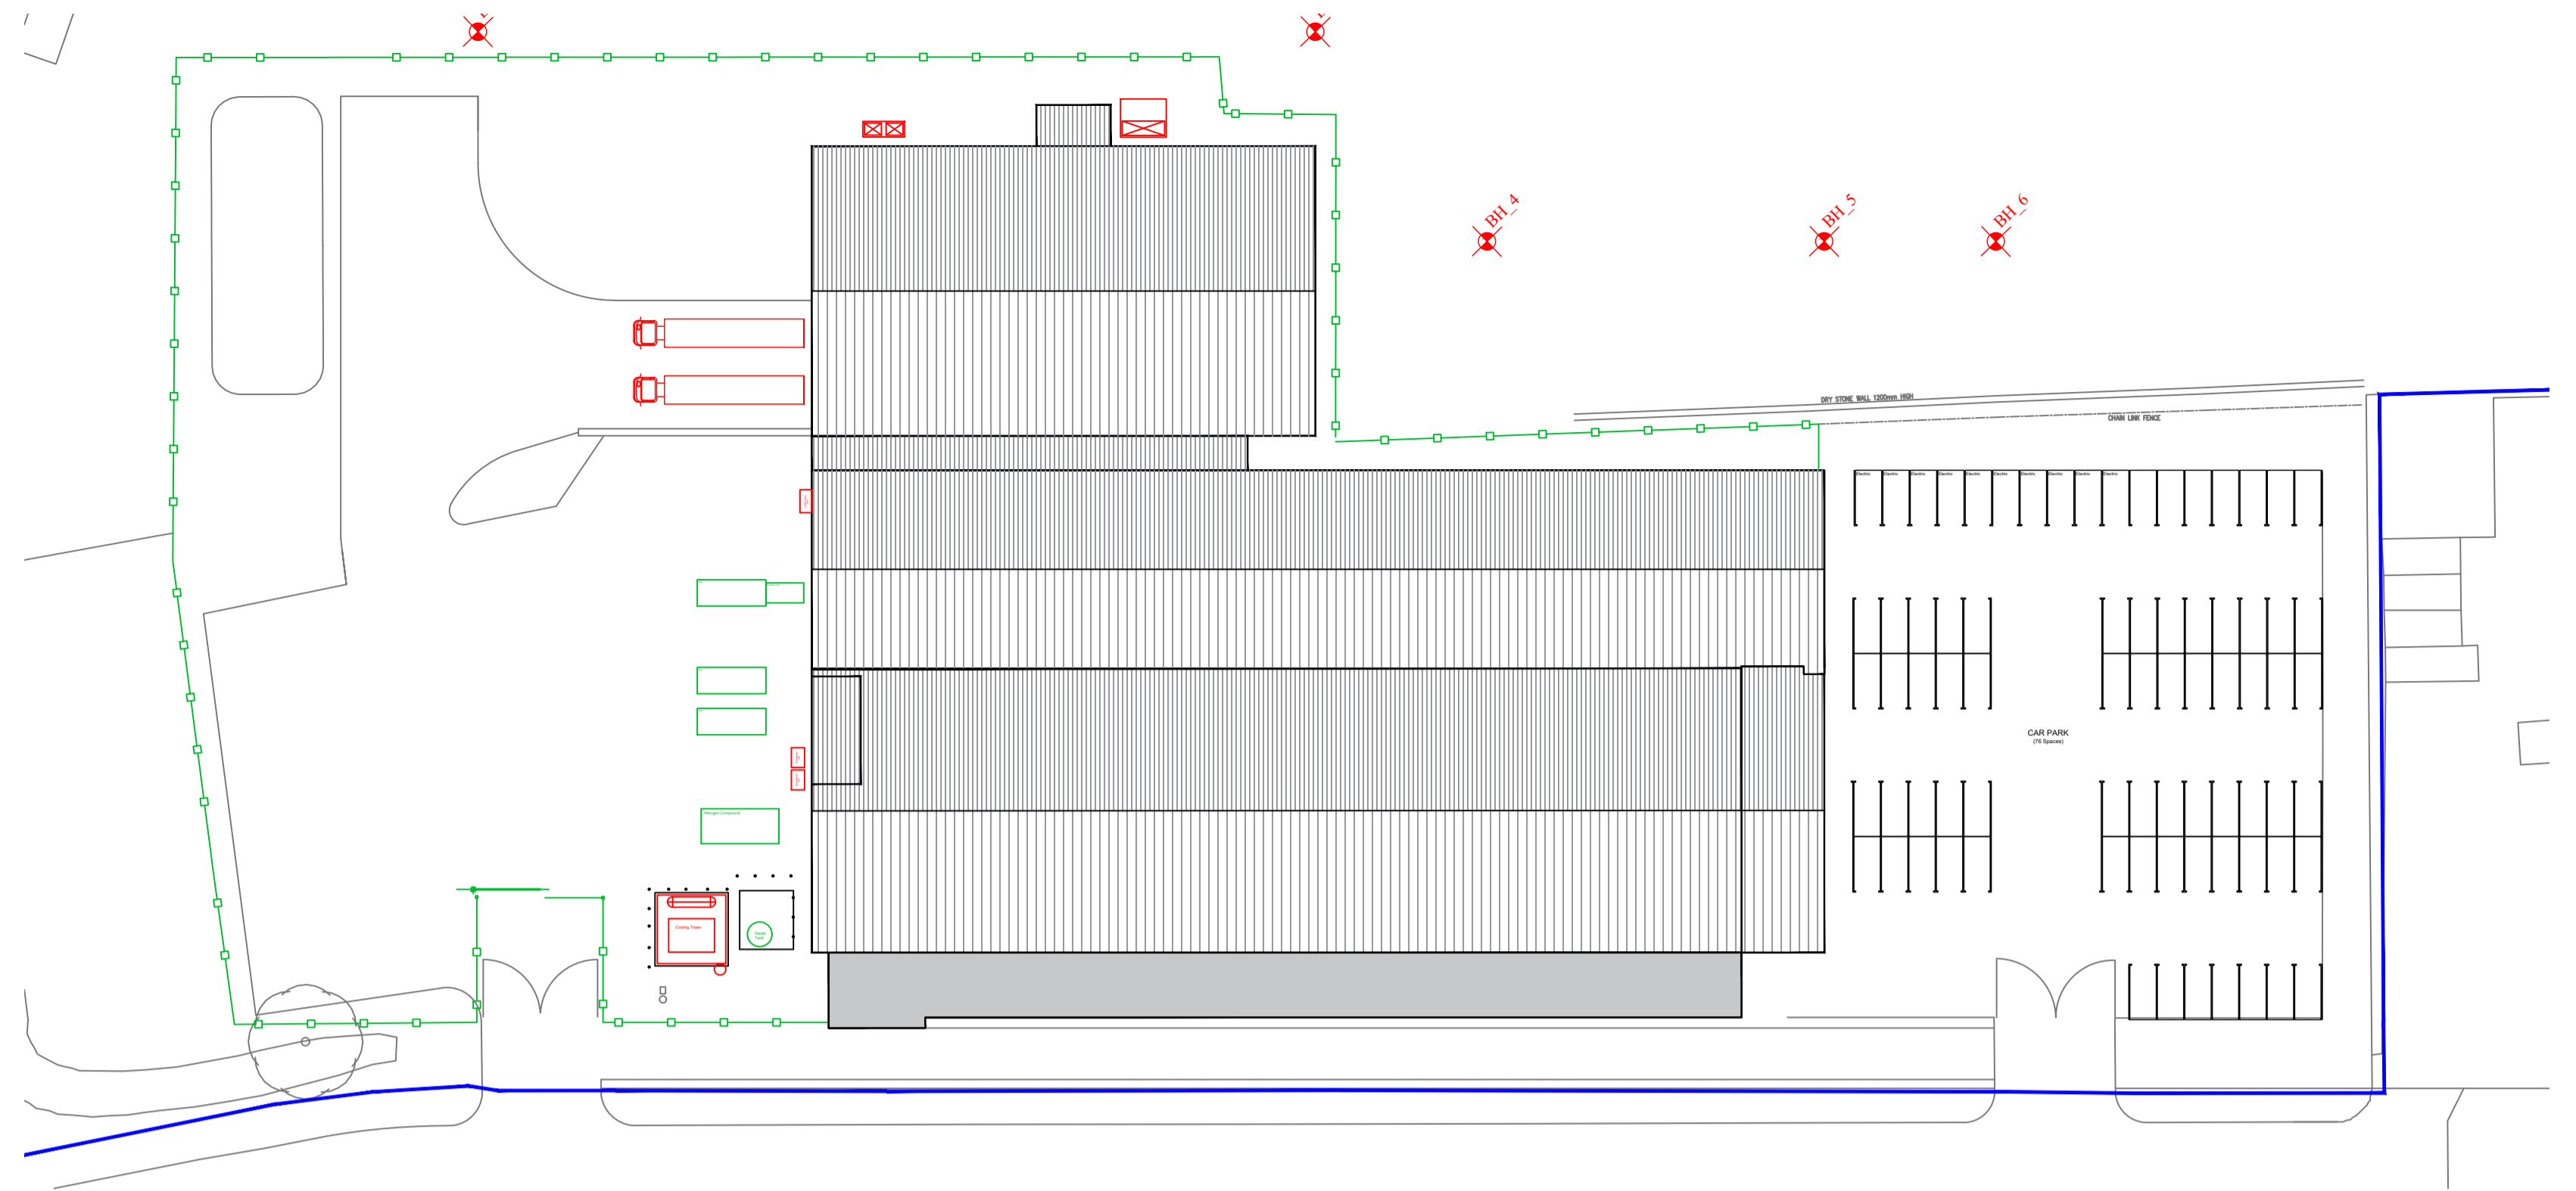


Site Plan
Scale 1:500

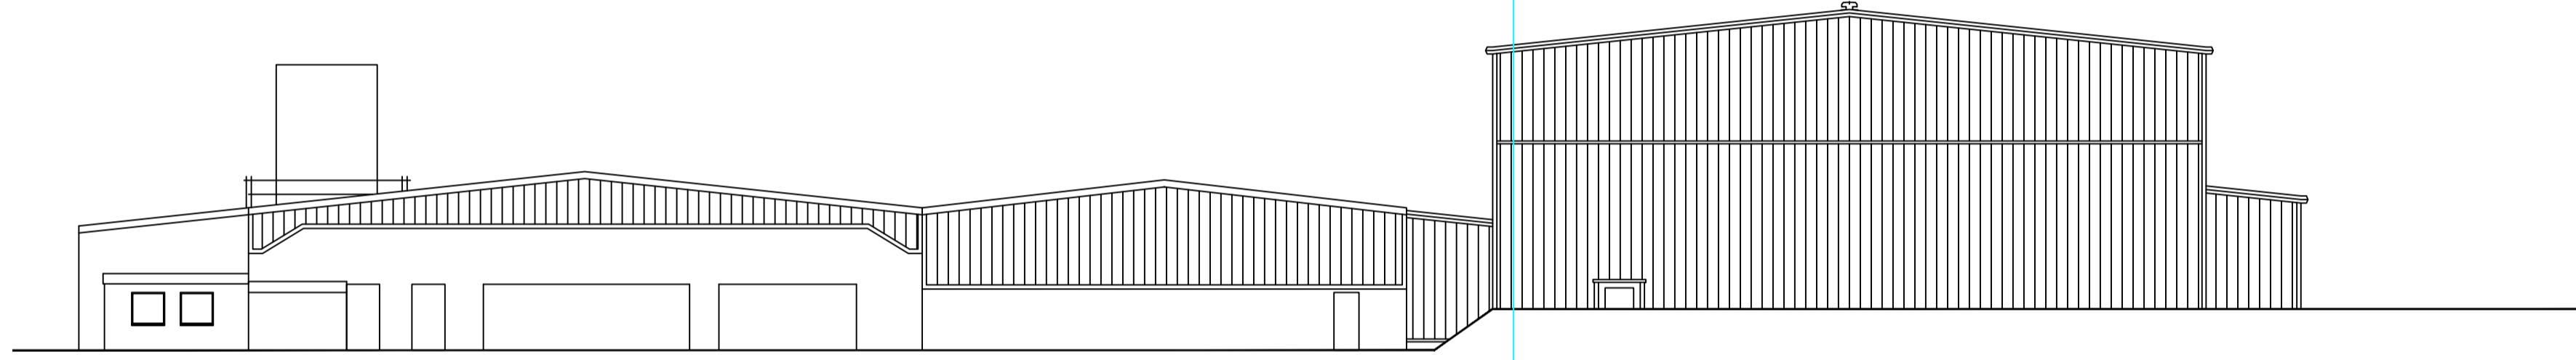


South East Elevation
Scale 1:200

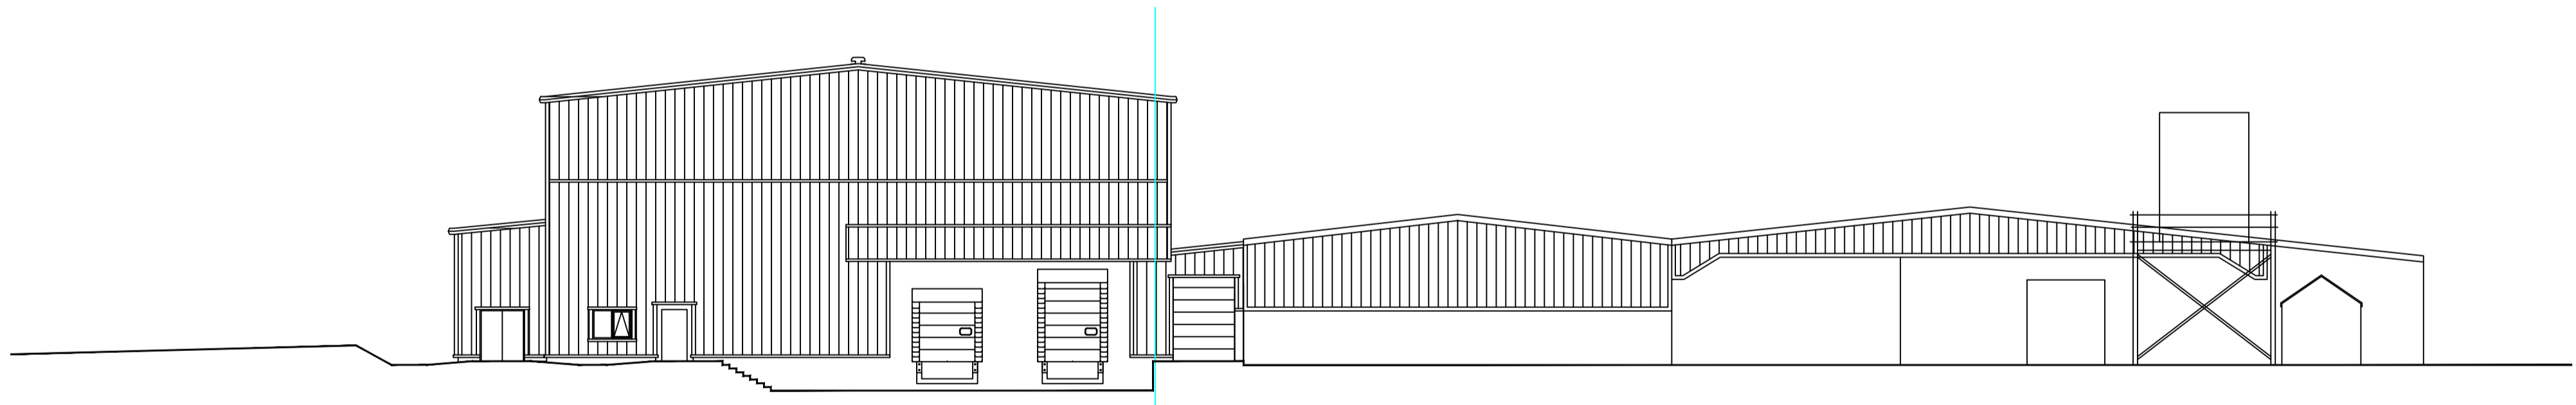

North West Elevation
Scale 1:200

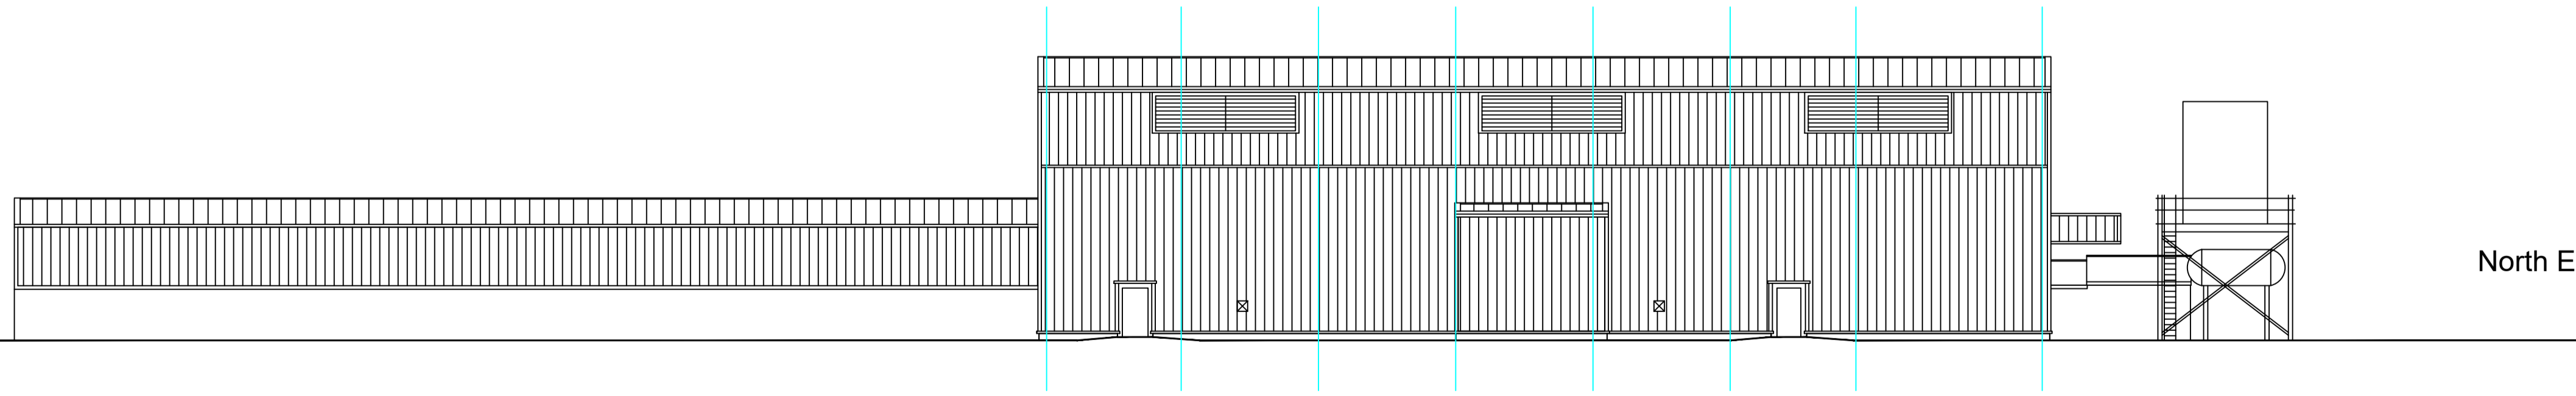



North East Elevation
Scale 1:200

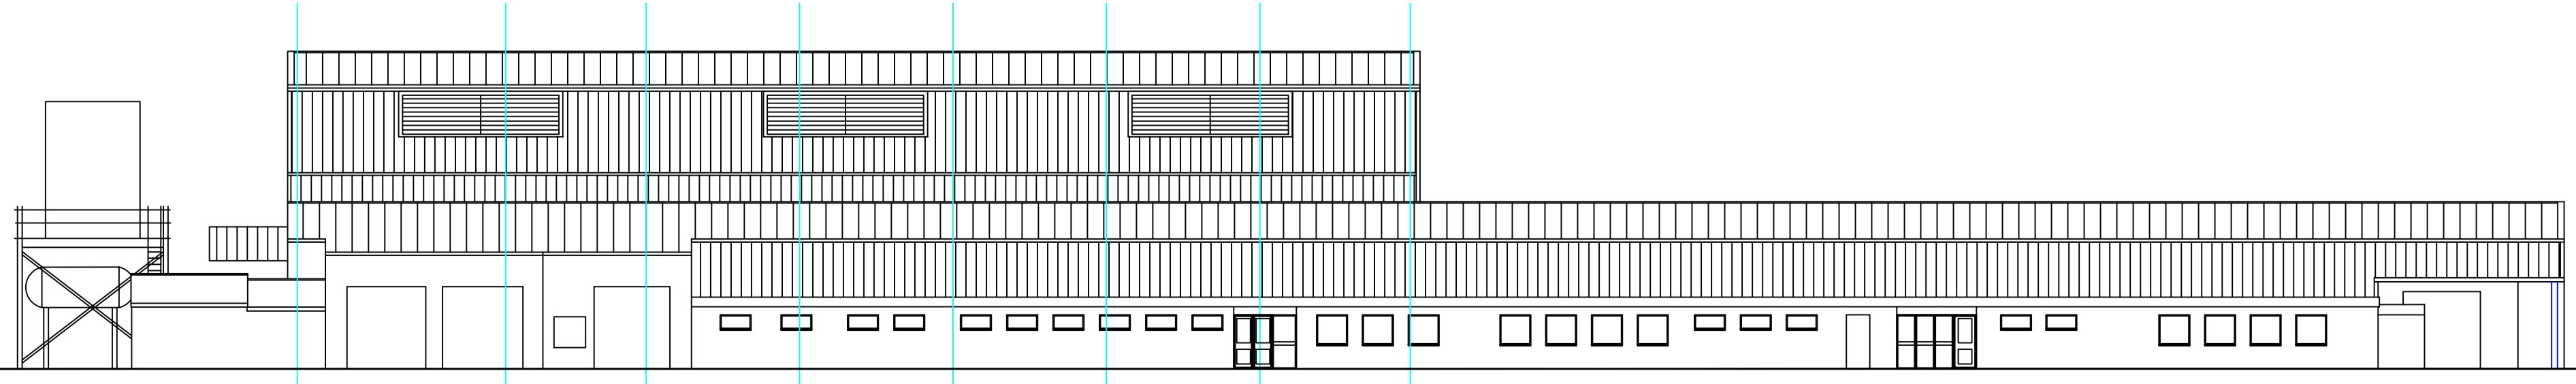


South West Elevation
Scale 1:200

A 06/10/2019 Drawing revised for full planning application;


REV	DATE	DESCRIPTION
CLIENT: Whitby Seafoods Ltd Fairfield Way Whitby North Yorkshire YO22 4PU		
PROJECT TITLE: Project Hovis		
DRAWING TITLE: Proposed Warehouse - Existing		
Celsius Consulting		info@celsius-consulting.com
DRAWN BY: SDB	DATE: 31/10/18	SCALE: 1:200 1:500
CHECKED BY:	DATE:	
DRAWING NO: 10002/A/100/016	A1	REVISION A

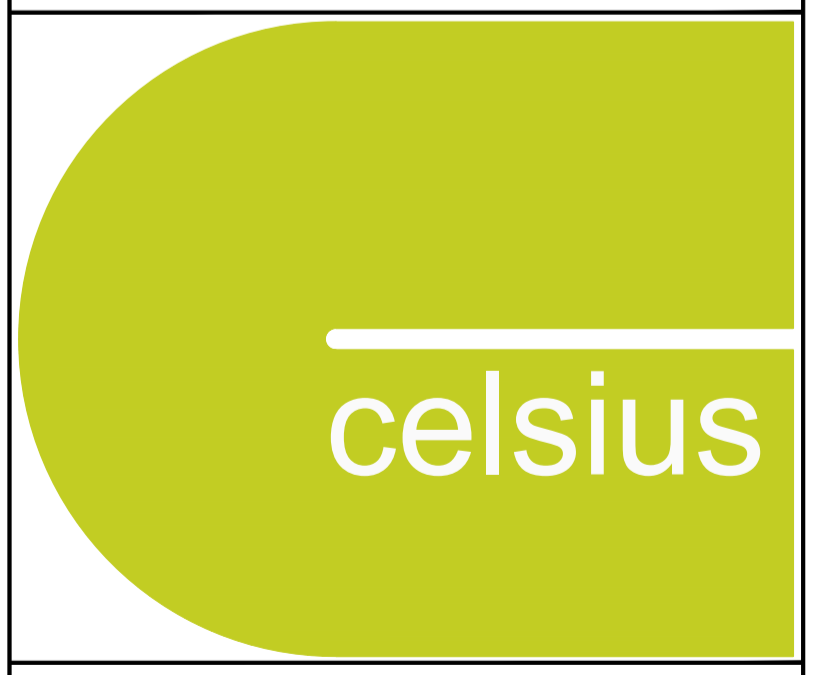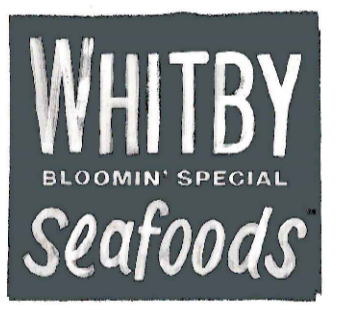


NYMNP
07/10/2019

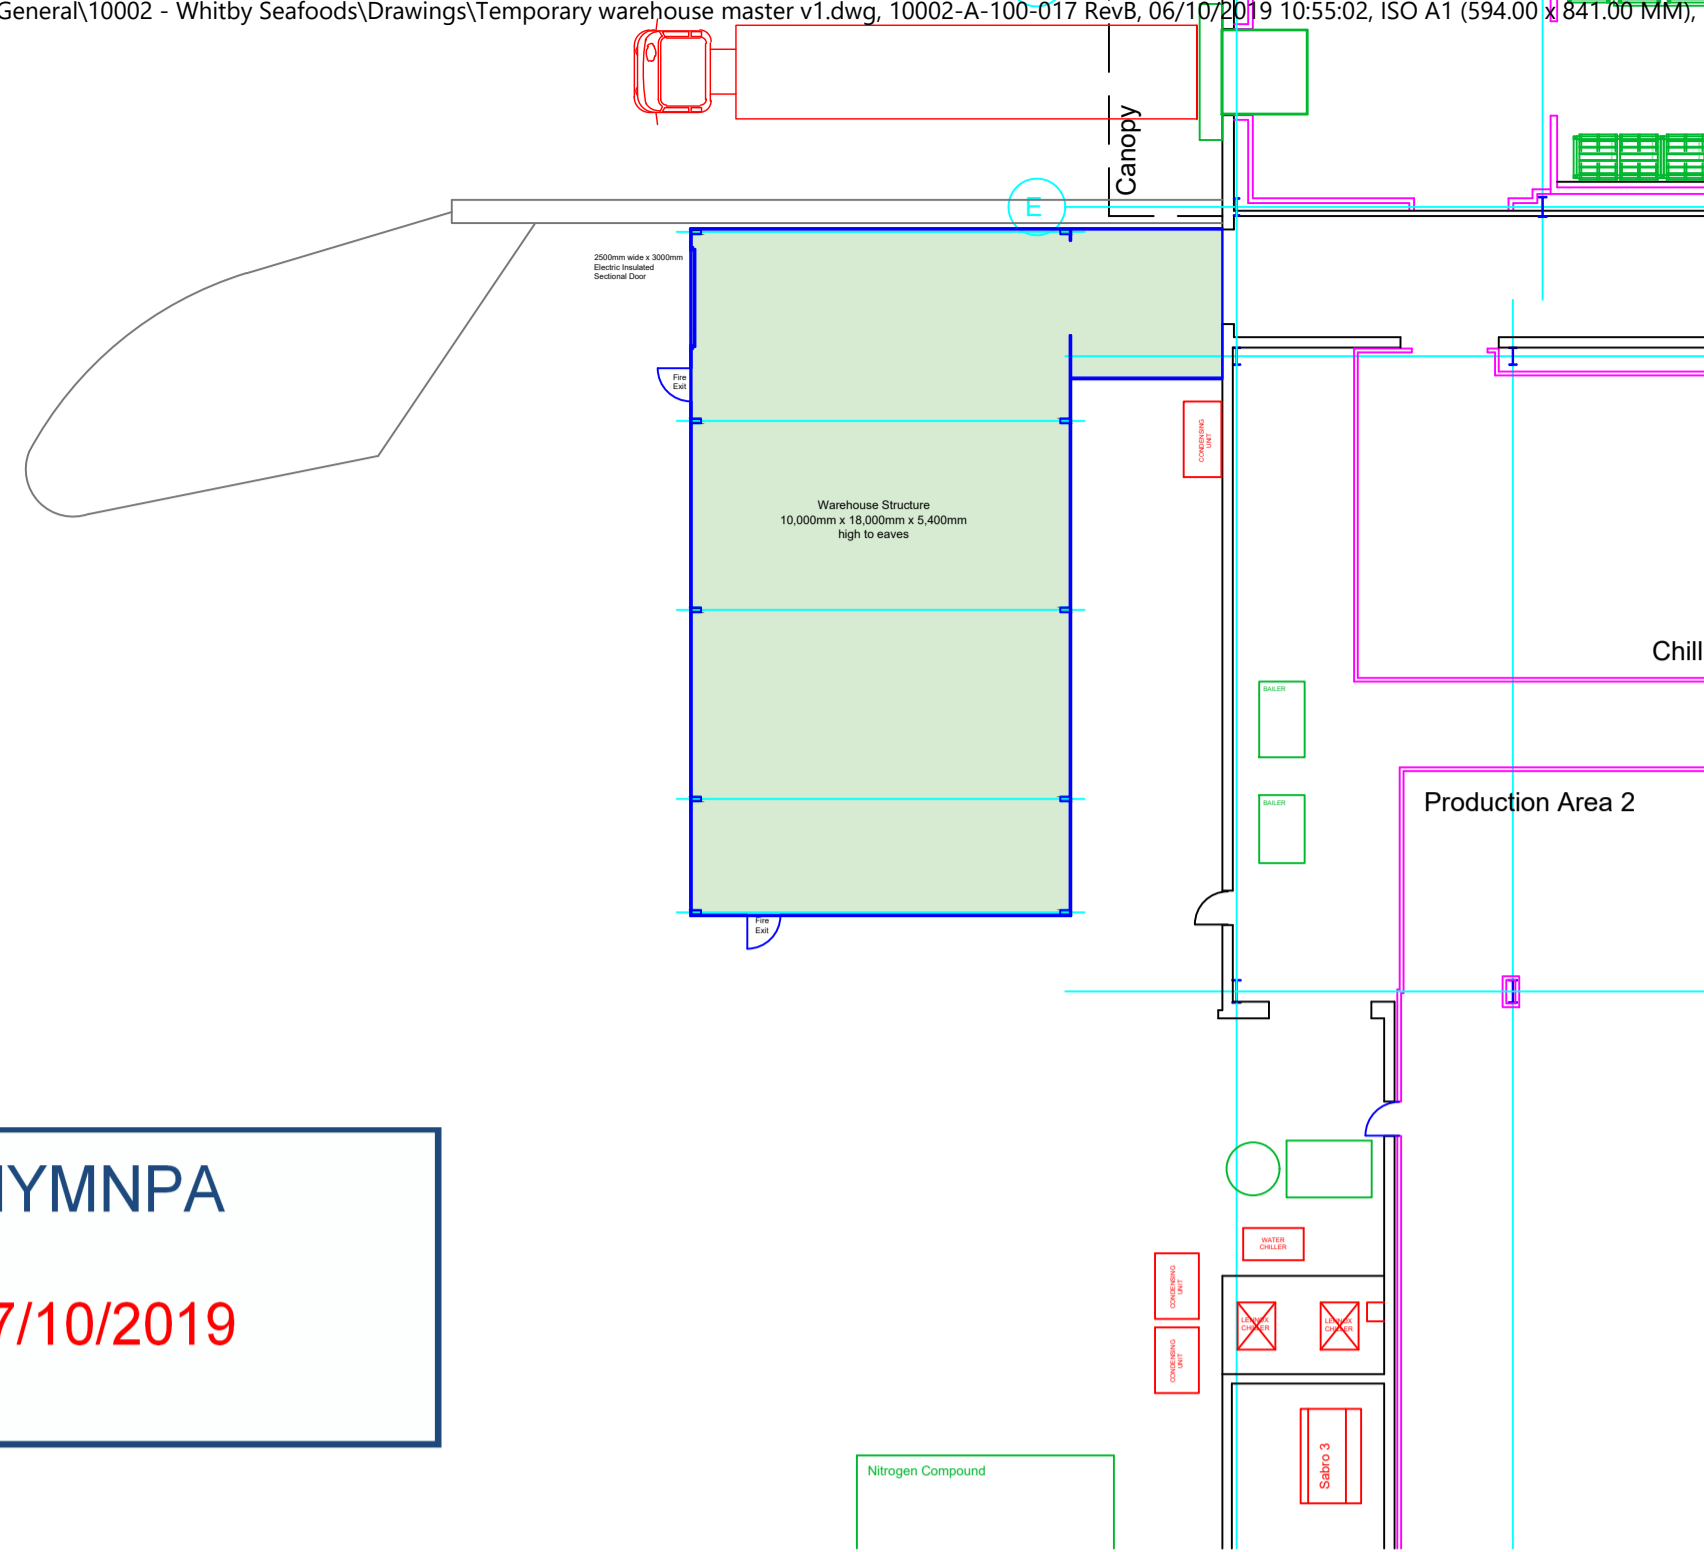

Yard Plan
Scale 1:200

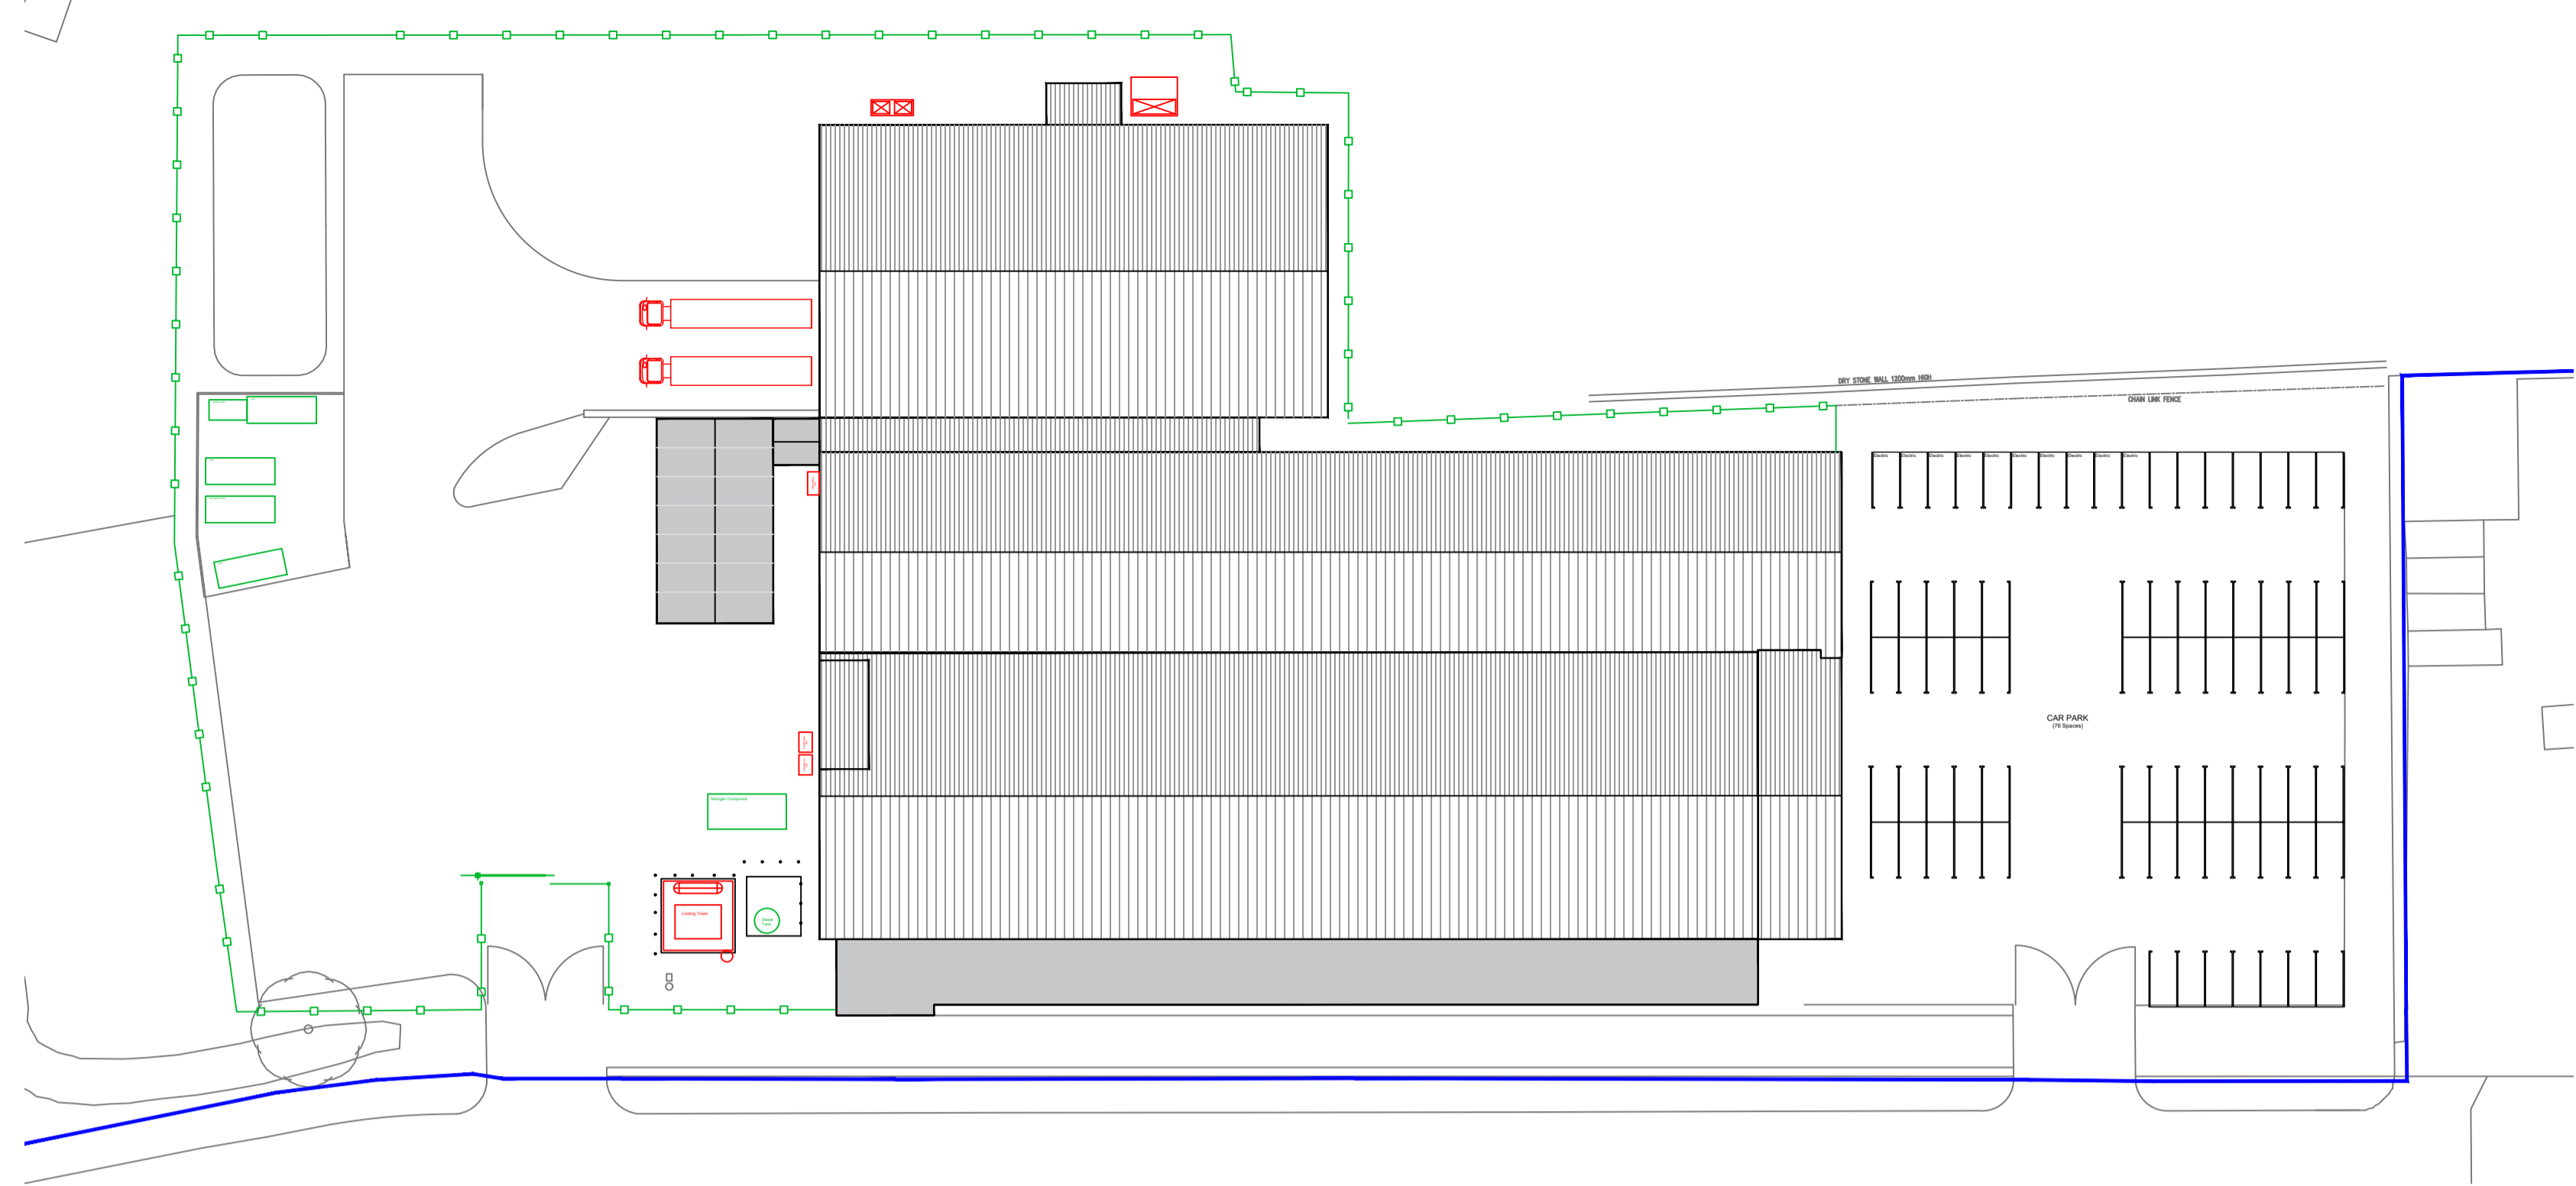


Site Plan
Scale 1:500

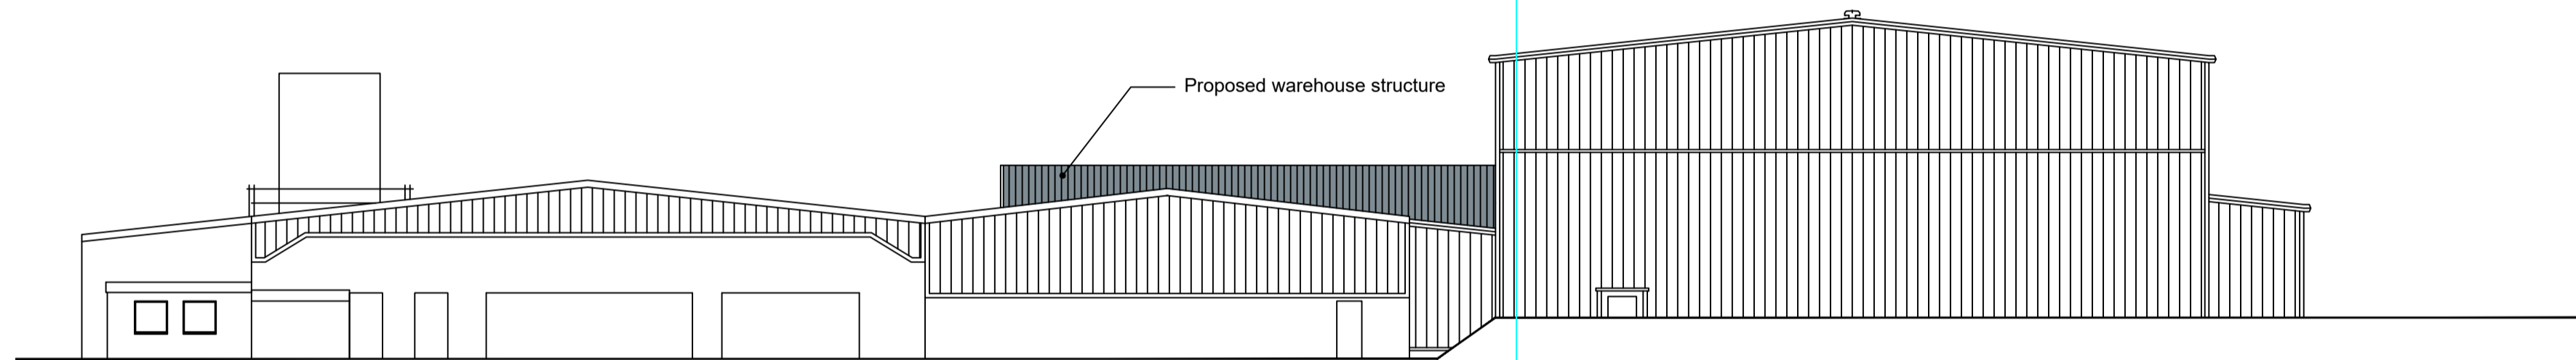

South East Elevation
Scale 1:200


■ Hps200 - Anthracite Grey

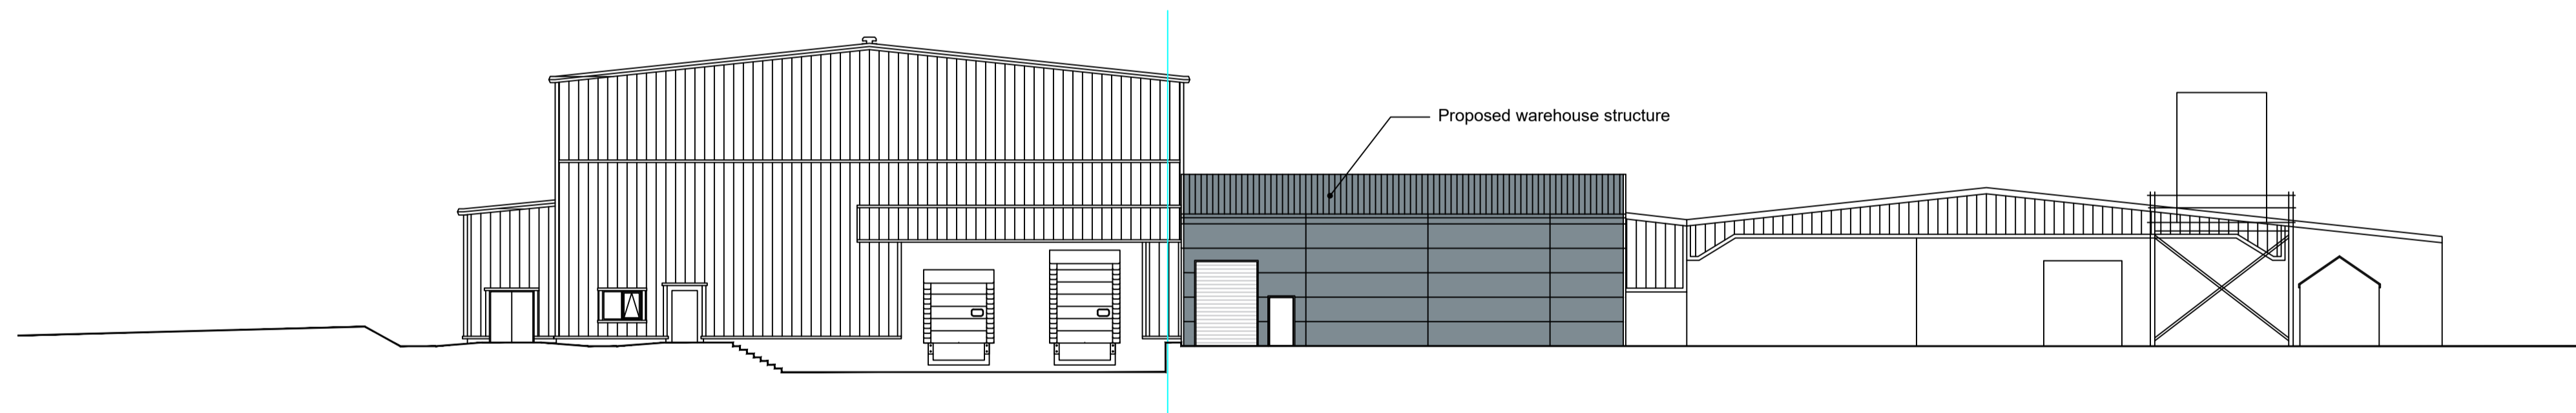


North West Elevation
Scale 1:200

B 06/10/2019 Drawing revised full planning application;
A 12/12/2018 Roof amended to composite panels; Roof and wall colour revised to Anthracite Grey;

REV	DATE	DESCRIPTION
CLIENT: Whitby Seafoods Ltd Fairfield Way Whitby North Yorkshire YO22 4PU		
PROJECT TITLE: Project Hovis		
DRAWING TITLE: Proposed Warehouse - Proposed		

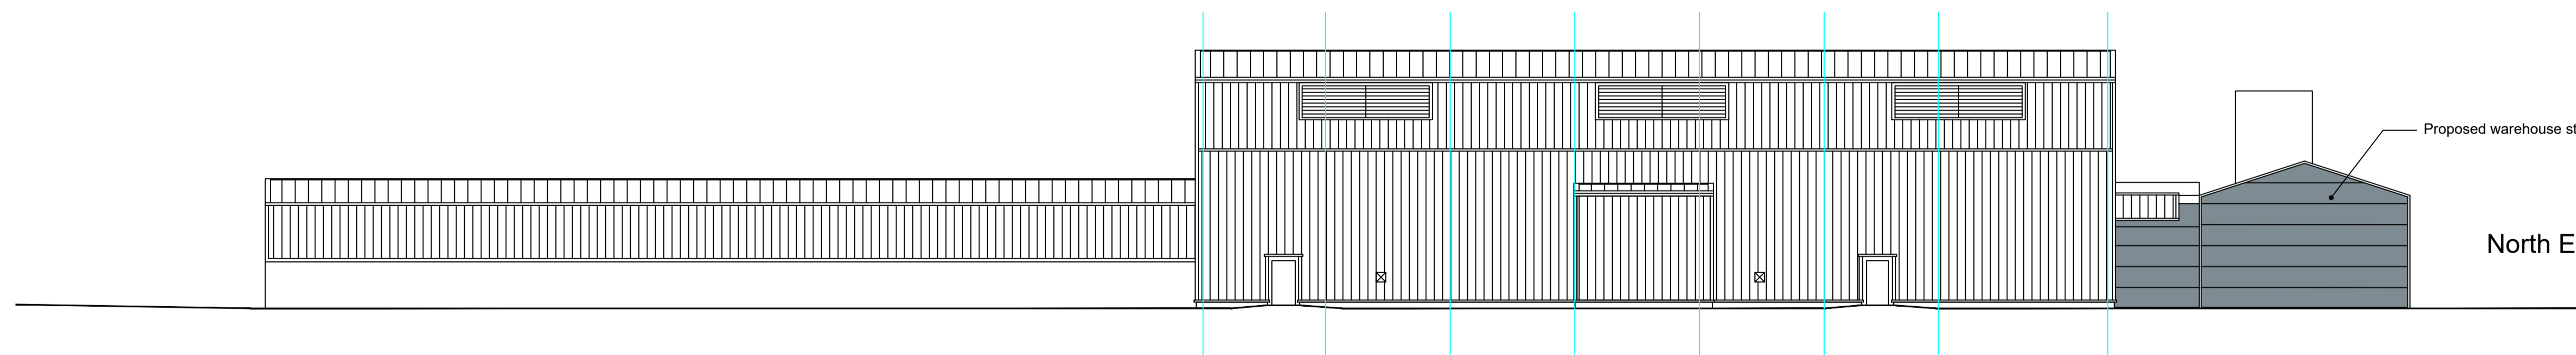

North East Elevation
Scale 1:200

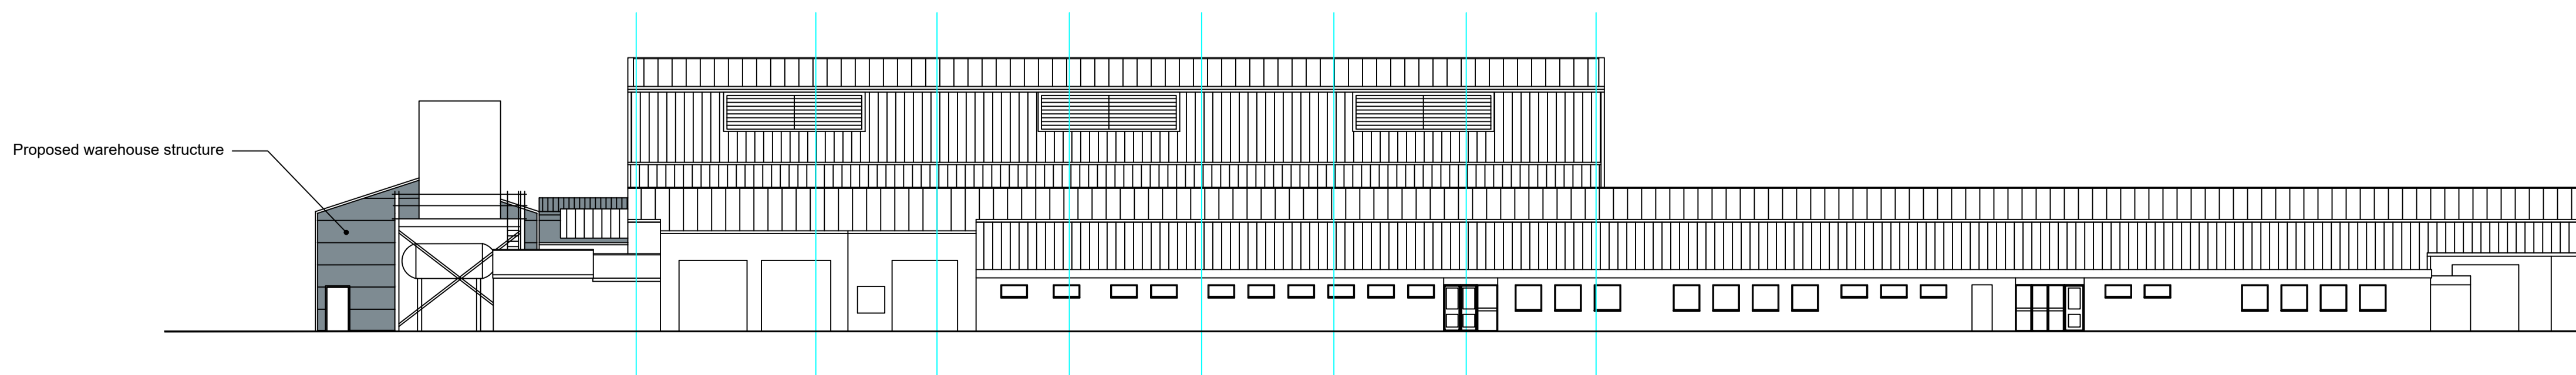

South West Elevation
Scale 1:200



Celsius Consulting info@celsius-consulting.com

DRAWN BY SDB	DATE 31/10/18	SCALE 1:200
CHECKED BY	DATE	1:500
DRAWING NO. 10002/A/100/017	REVISION A1	B

THIS DRAWING OR INFORMATION CONTAINED HEREIN IS UNCLASSIFIED AND IS NOT TO BE REPRODUCED WITHOUT WRITTEN PERMISSION.
© Copyright Celsius Consulting 2018.