

NYMNPA

16/10/2019

From: David McCormack

Sent: 16 October 2019 08:15

To: Hilary Saunders

Subject: RE: Response To Application Number NYM/2019/0136/FL (LLFA) at The Hambleton Inn, Hambleton, Thirsk

Dear Hilary

Existing access shown on attached

Kind regards,

David McCormack RIBA APMP

Director

SCALE 1:1250 @ A3

483200m

483100m

483000m

482900m

NYMNPA

16/10/2019


452100m

452200m

452300m

452400m

452500m

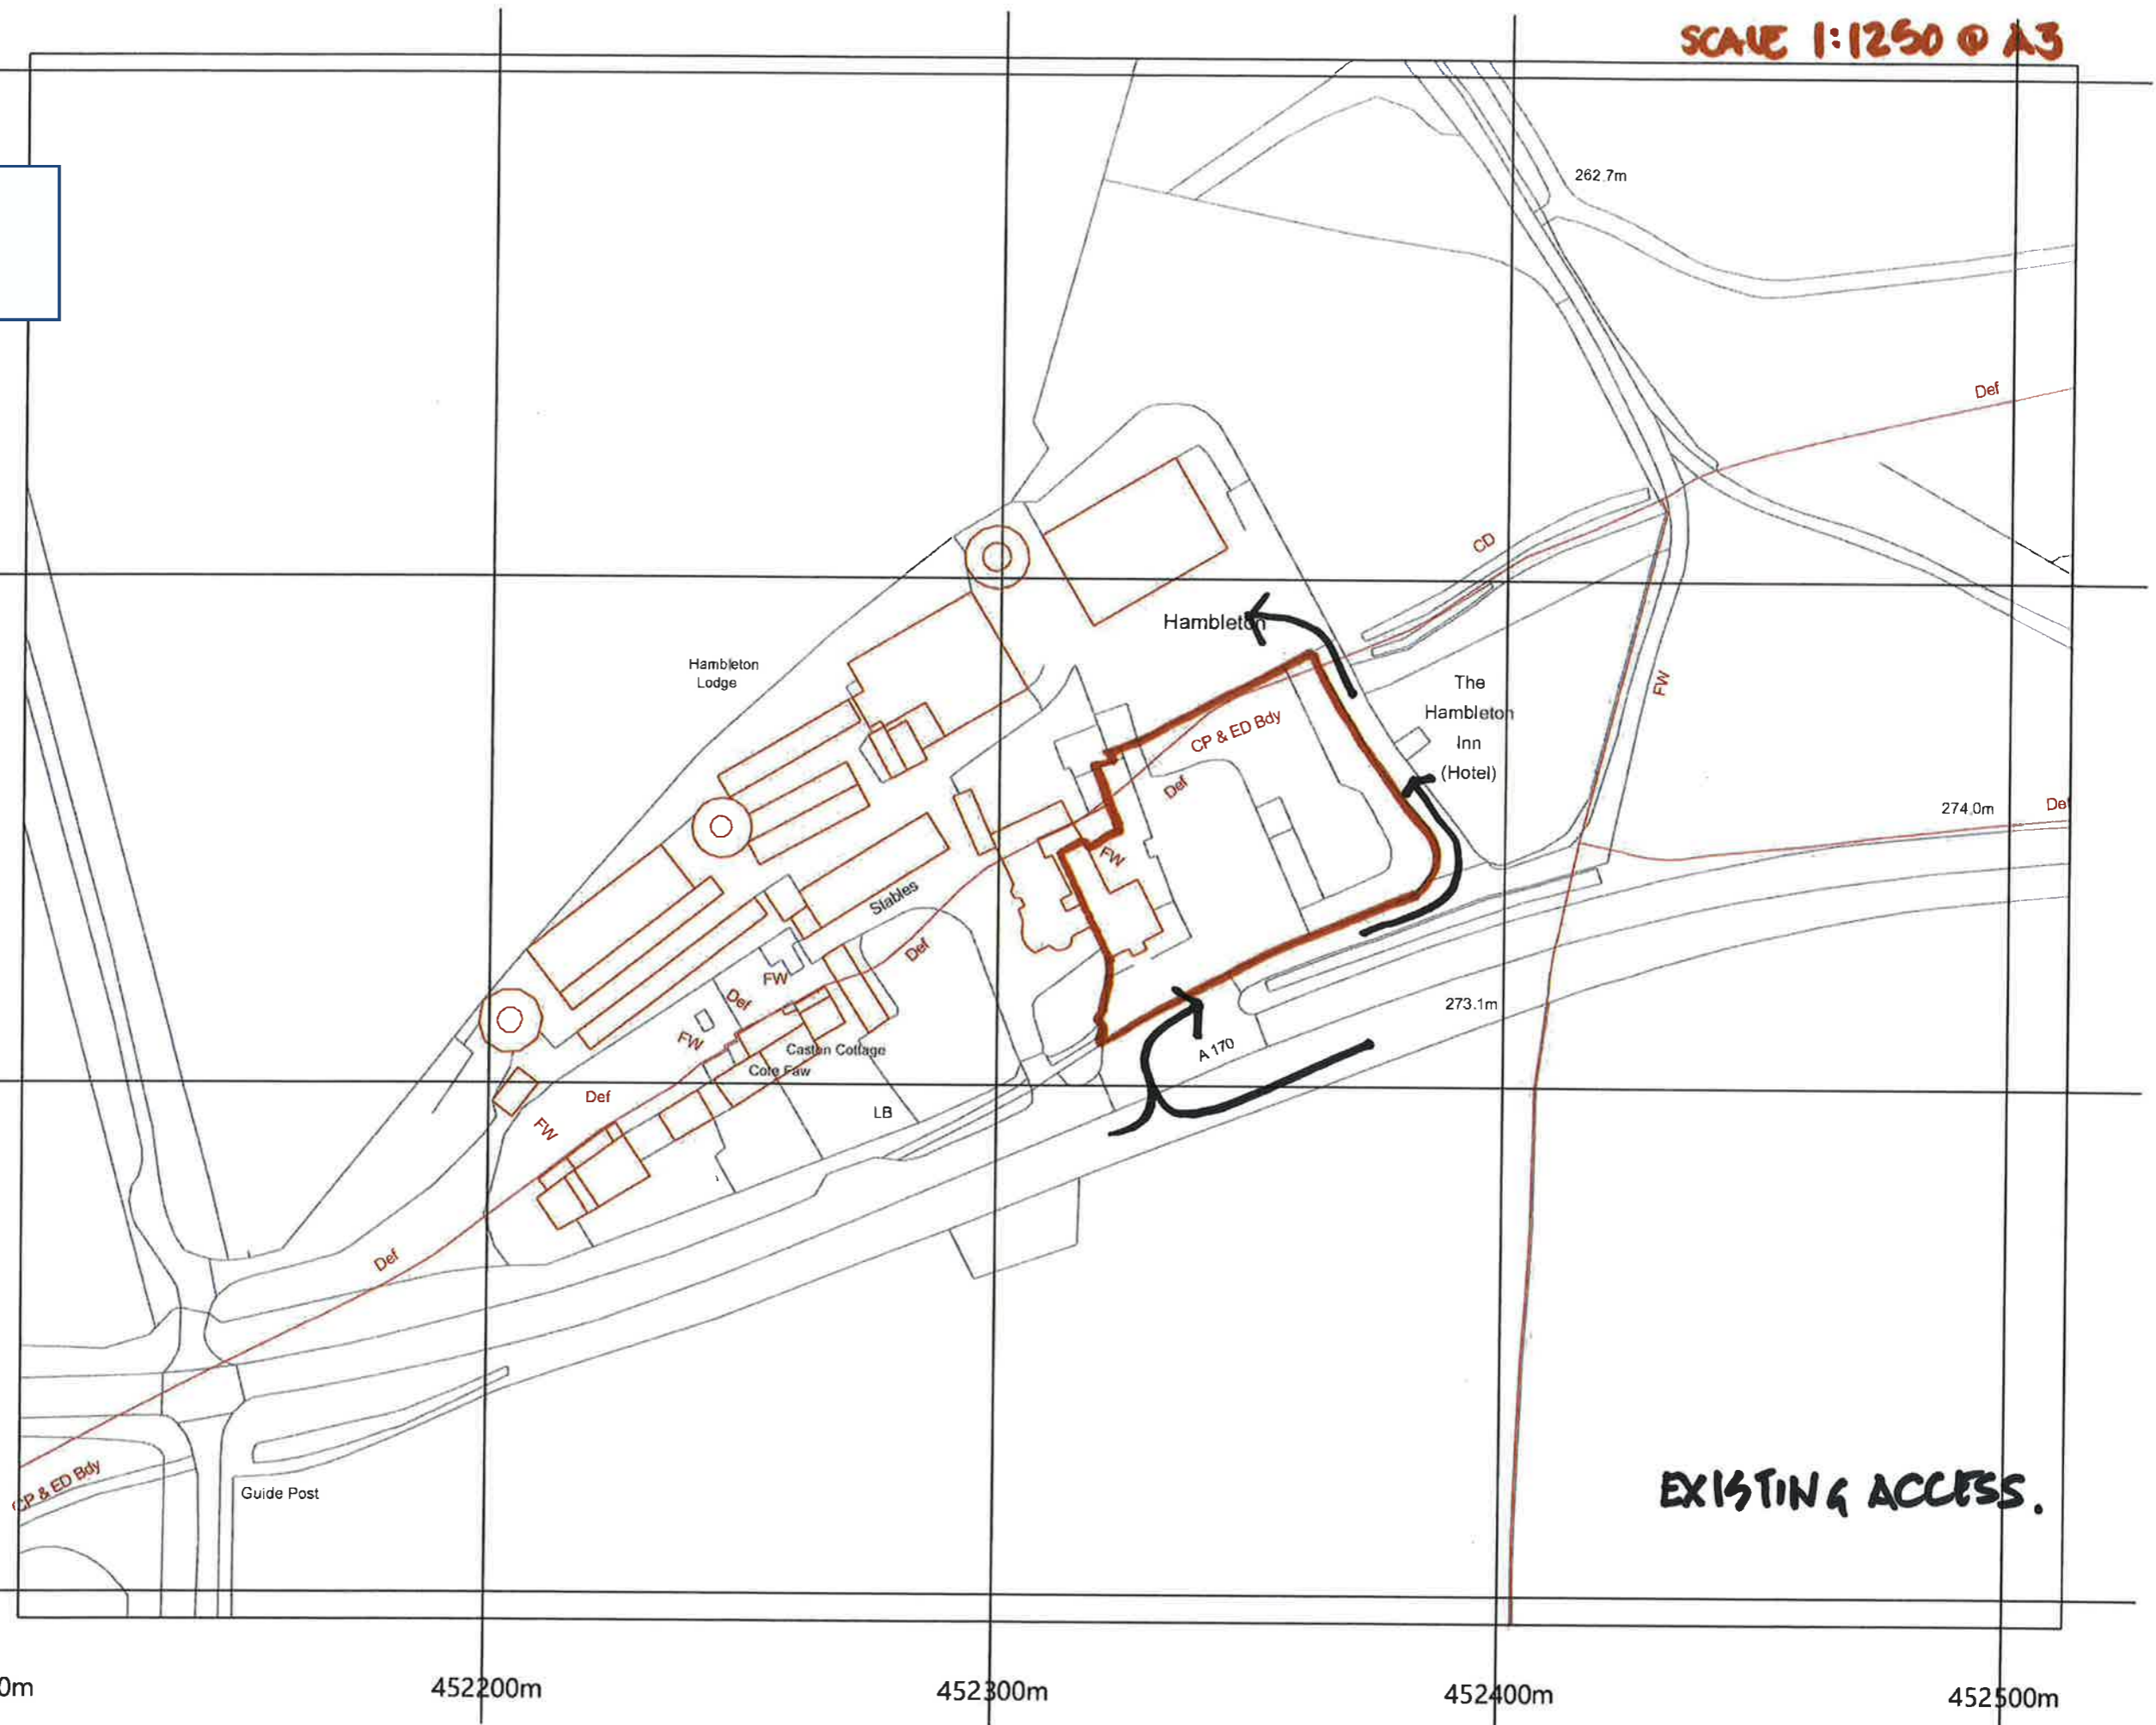









EXISTING ACCESS.

NO	DESCRIPTION	DATE	APPROVED
1	PROPOSED BOUNDARY ENLARGEMENT	22/03/18	DMC
2	GENERAL AMENDMENTS	26/03/18	DMC
3	GENERAL AMENDMENTS	06/04/18	DMC
4	GENERAL AMENDMENTS	07/04/18	DMC
5	GENERAL AMENDMENTS	07/04/18	DMC
6	GENERAL AMENDMENTS	08/04/18	DMC
7	GENERAL AMENDMENTS	08/04/18	DMC
N 483100000.0
E 452300000.0

N 483100000.0
E 452400000.0

NYMNPA
16/10/2019

- KEY**
-  Grass
 -  Pavers
 -  Tarmac
 -  Water
 -  Copper
 -  Slate
 -  Gravel
 -  Pavers

studio MAP
Architecture and Project Management

Bridge House
1-2 Station Bridge, Harrogate
North Yorkshire HG1 1CC

Client
Mr. Leatham

FIGURE 21
Hambleton Hotel and Country Club
Thirsk, Y07 2HA

TITLE
Proposed Site Plan

STATUS
Planning

DATE
March 2018


SCALE
1 : 200

DRAWN BY
GB-AG-ALR

RE-SCALE BY
DMC

DRAWING NUMBER
2018 16 20 Q

Proposed Site Plan
1 : 200

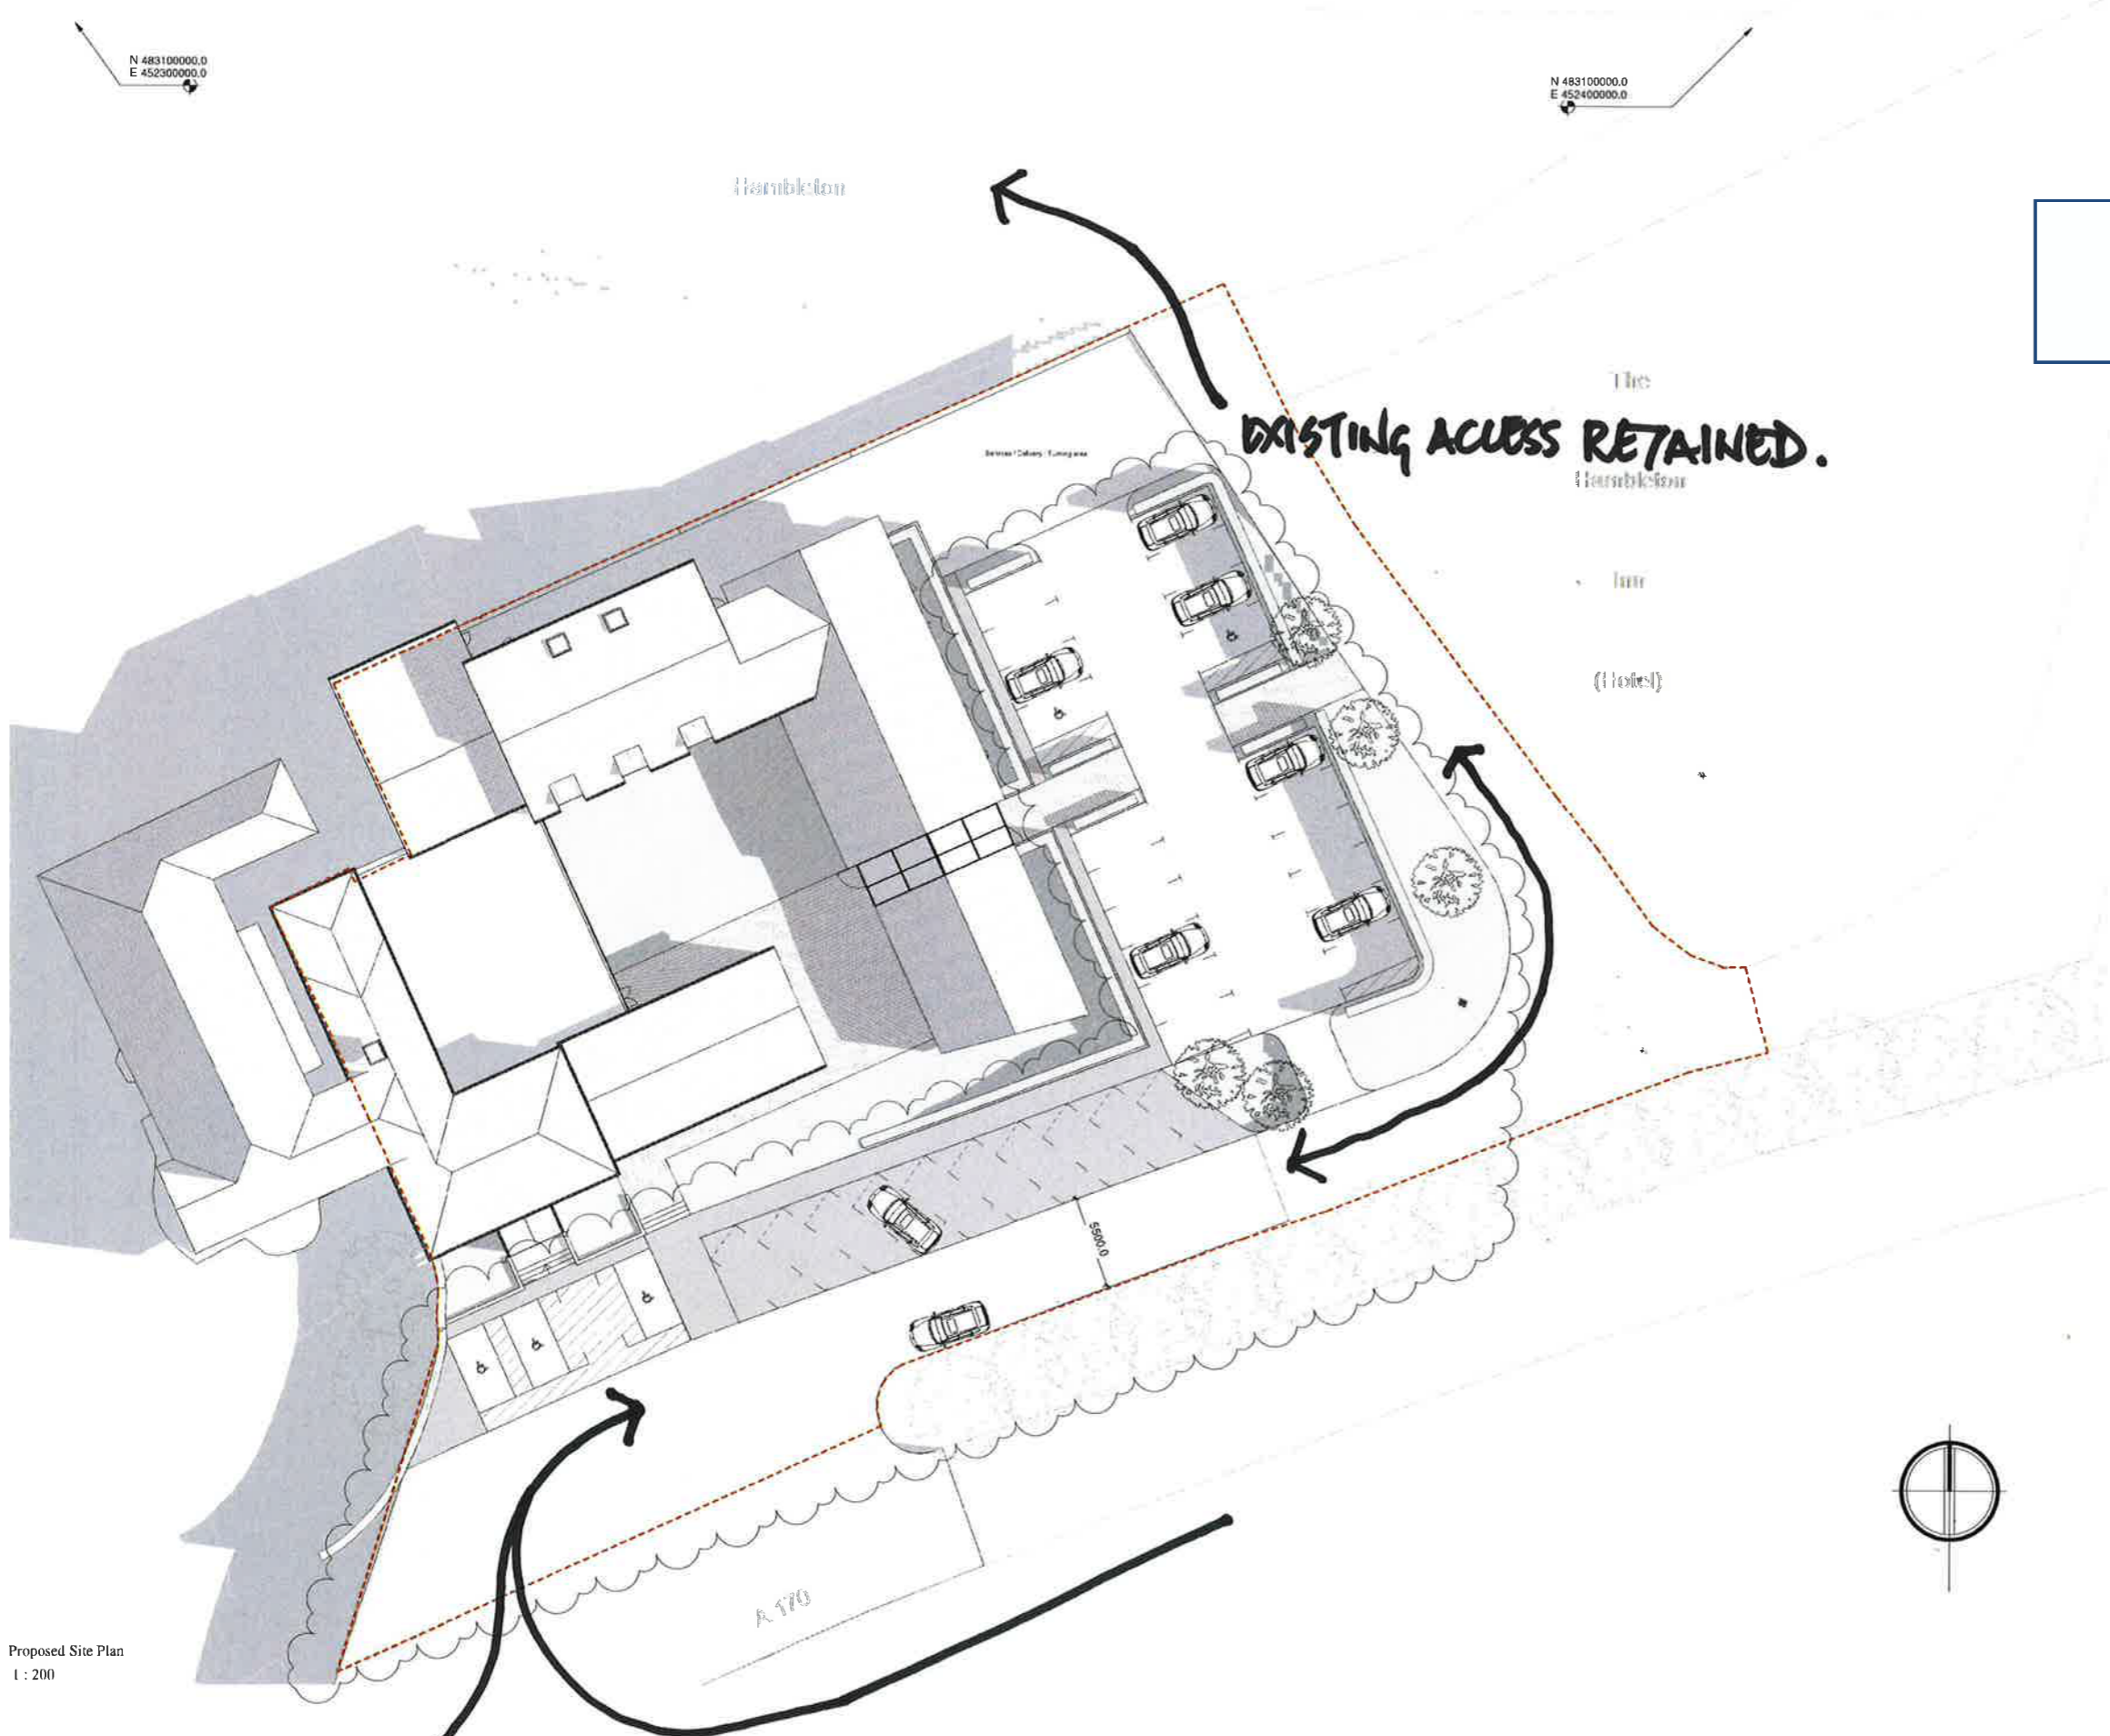

EXISTING ACCESS RETAINED.
The Hambleton

A 170

5000