


LOCATION PLAN OF 4 LABURNUM AVENUE YO22 4RR



This Plan includes the following Licensed Data: OS MasterMap Black and White PDF Location Plan by the Ordnance Survey National Geographic Database and incorporating surveyed revision available at the date of production. Reproduction in whole or in part is prohibited without the prior permission of Ordnance Survey. The representation of a road, track or path is no evidence of a right of way. The representation of features, as lines is no evidence of a property boundary. © Crown copyright and database rights, 2019. Ordnance Survey 0100031673

 


Scale: 1:1250, paper size: A4

NYMNPA
10/10/2019




plans ahead by emapsite™

Prepared by: Bill Henderson, 07-10-2019

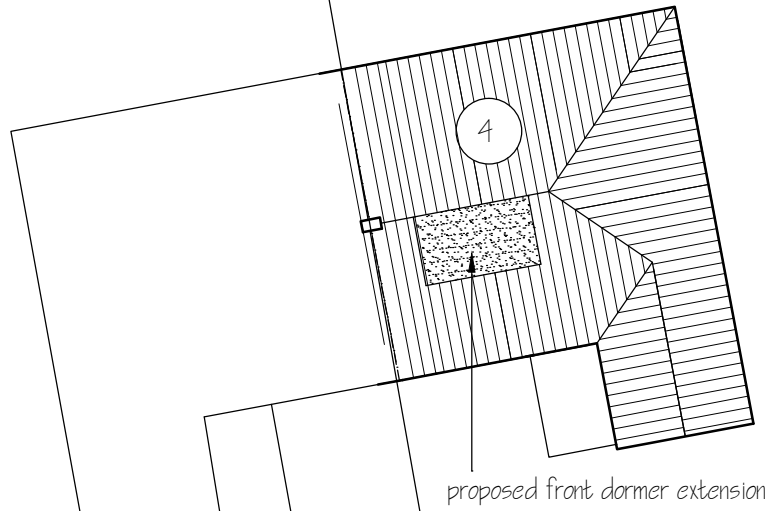


Laburnum Avenue

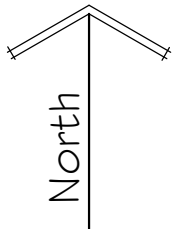


NYMNPA
10/10/2019

Spectrum Design | Architectural Design, planning & Building Regulation Applications

Applicant	Mrs M Pearson, 4 Laburnum Avenue, Robin Hoods Bay Whitby YO22 4RR	Project	Front dormer extension		
		Drawing	Site Plan		
		Job No	Sheet	Scale	Rev
		540	1 of 1	1:200	

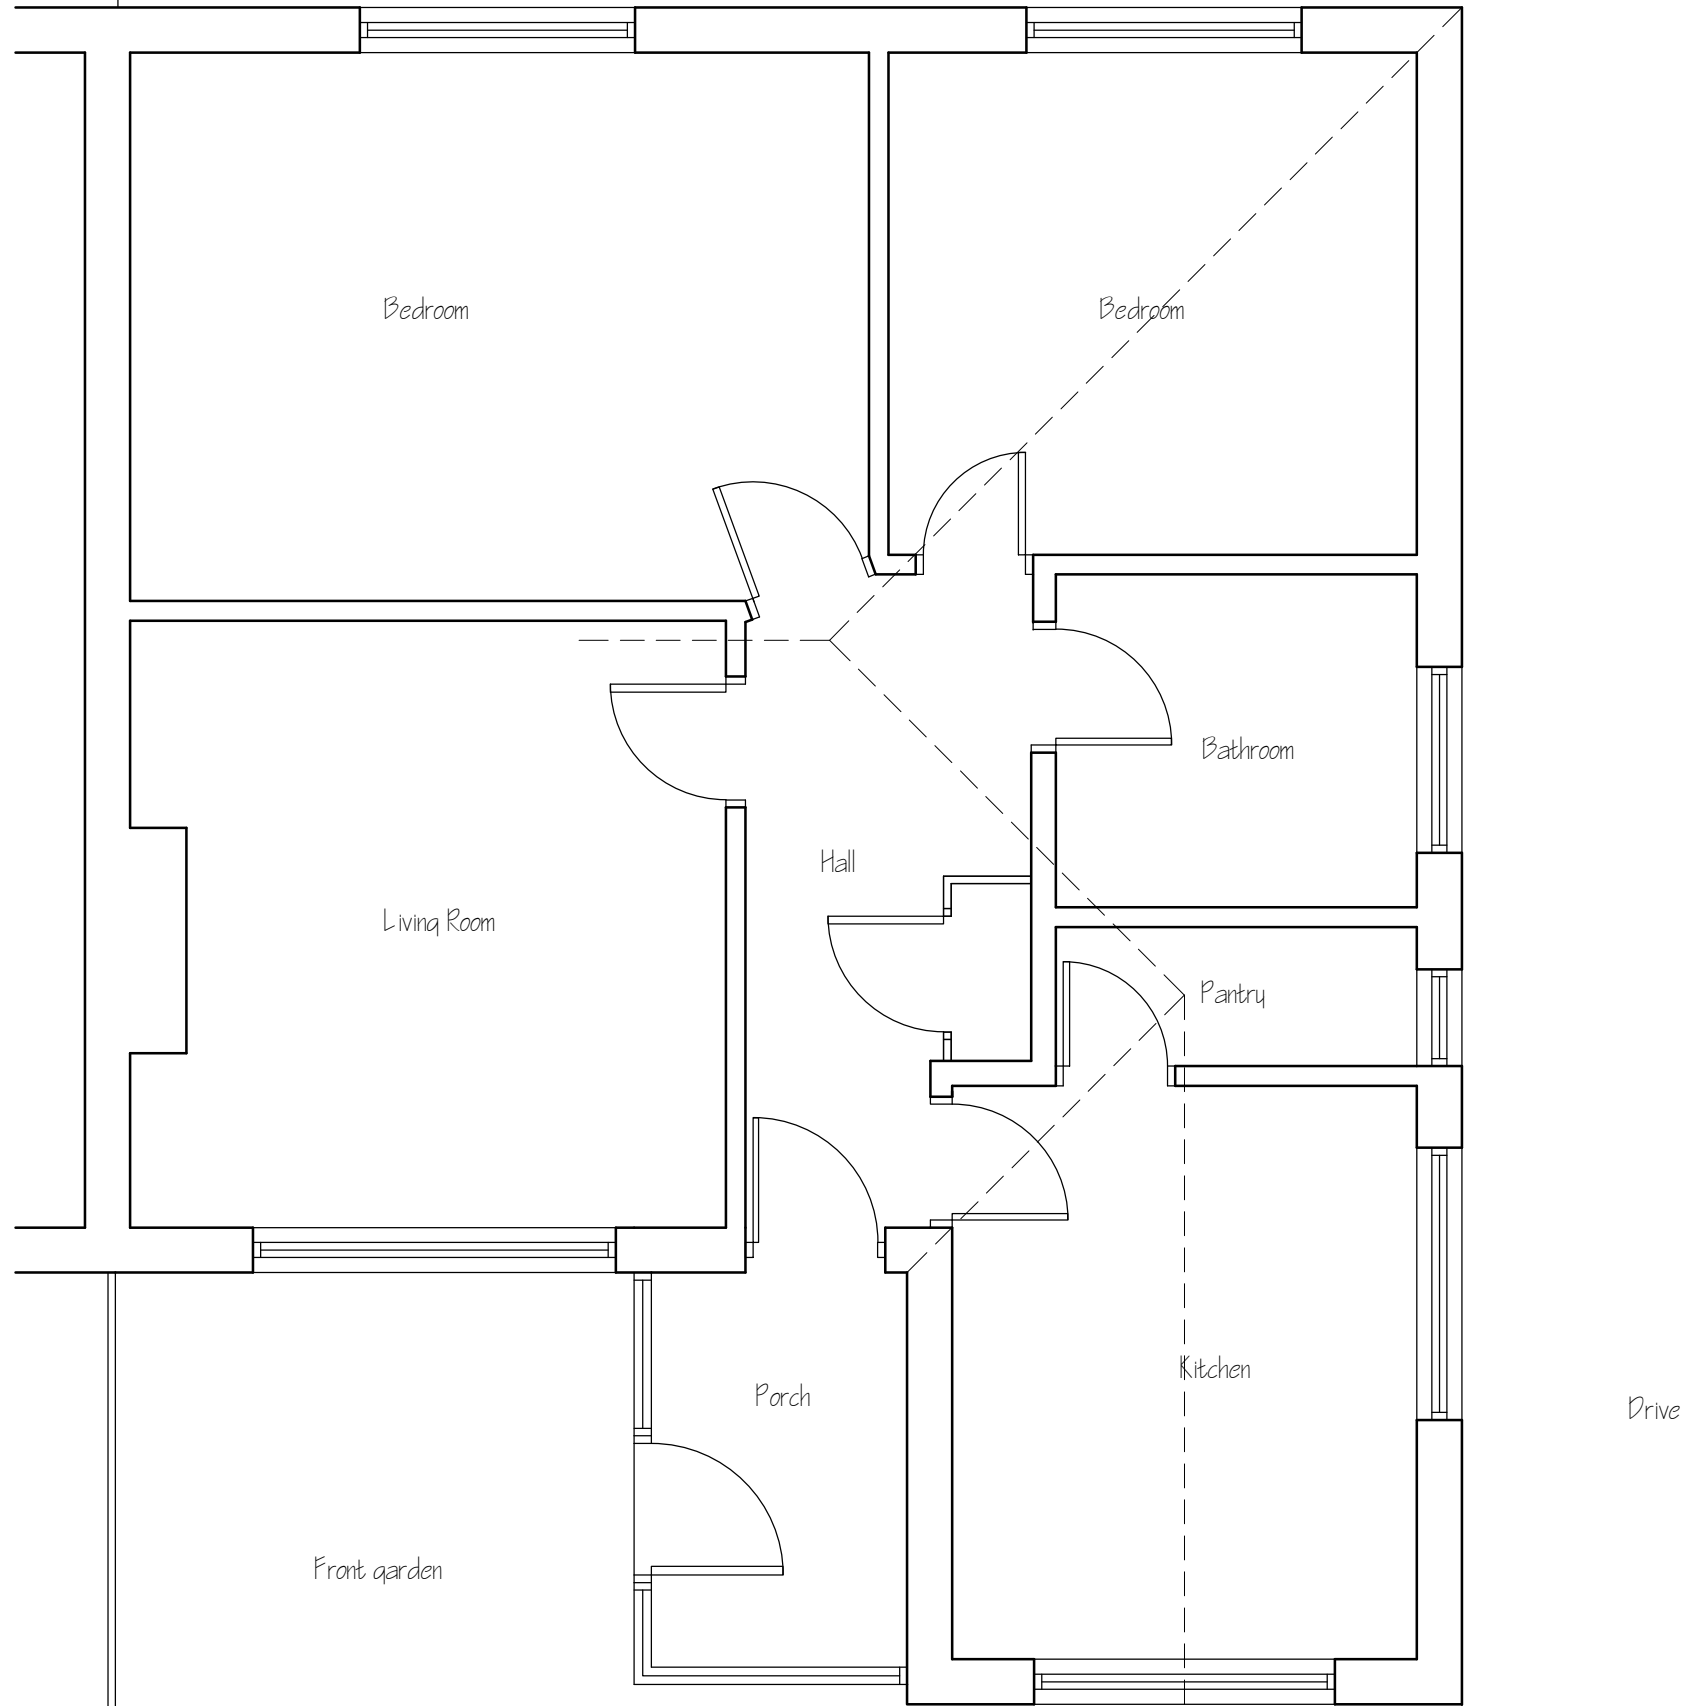

NYMNP
10/10/2019

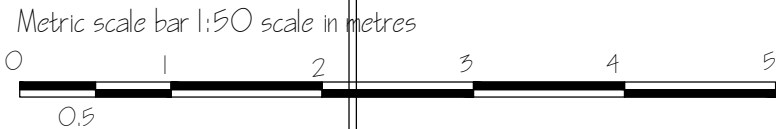


This drawing is for the purpose of obtaining Planning # or Building Regulation approval only. Read this drwg in conjunction with the construction specification # "Robust details"
 NOTE Any work carried out prior to the granting of any required regulatory approvals, including the satisfying of any associated conditions is undertaken entirely @ the applicants own risk

Planning drawing only

Applicant Mrs M Pearson,
4 Laburnum Avenue,
Robin Hoods Bay
Whitby
YO22 4RR.

Project Bungalow loft conversion with front dormer



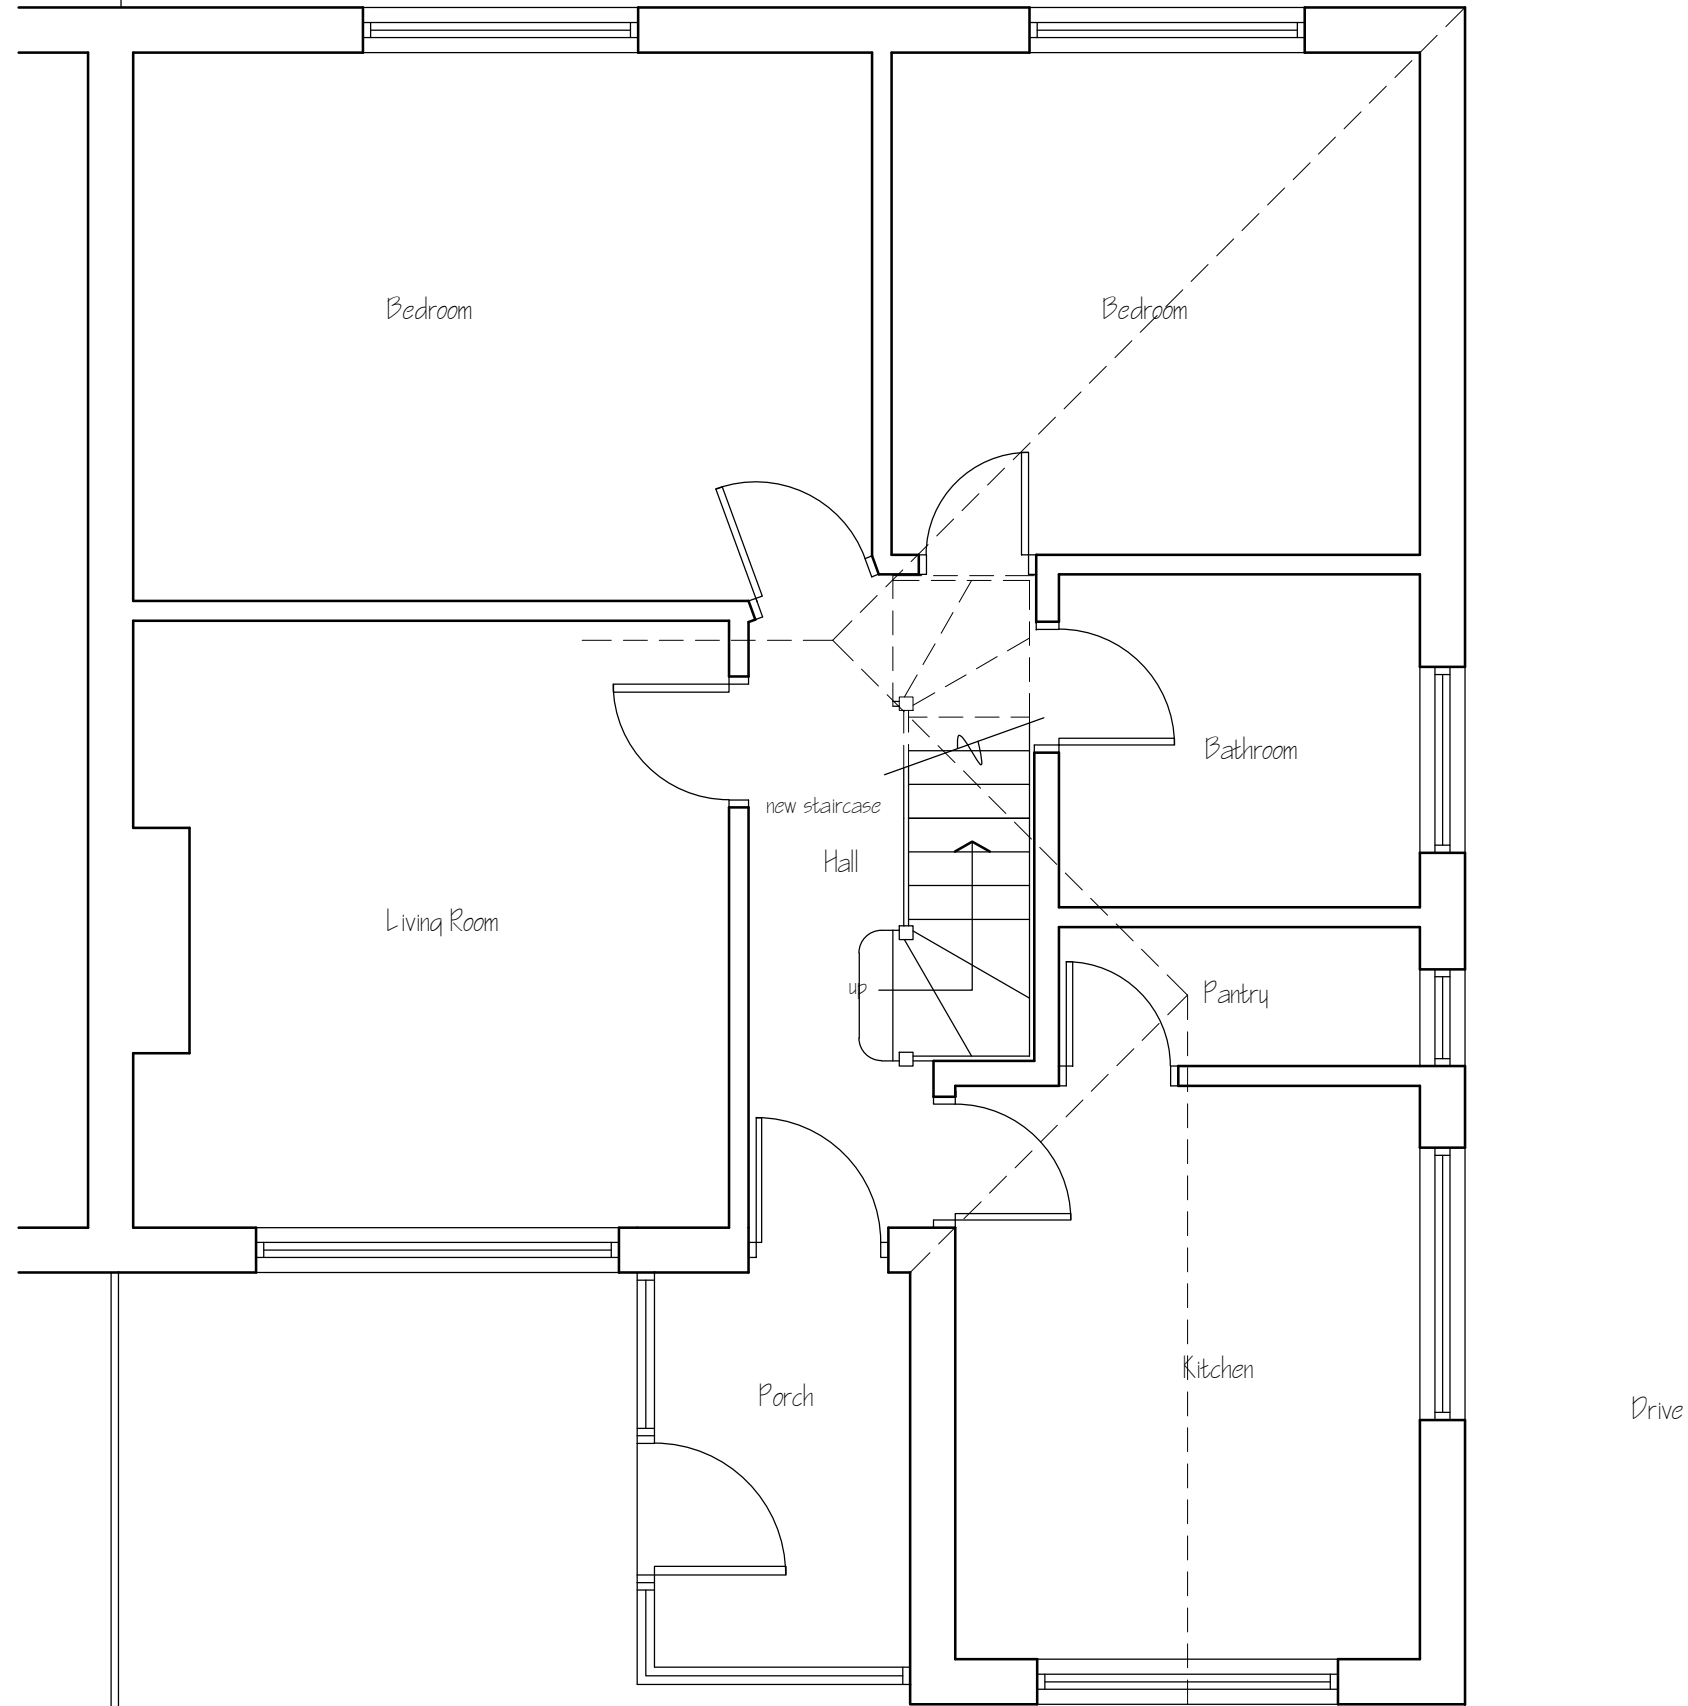

NYMNPA
10/10/2019

Metric scale bar 1:50 scale in metres



This drawing is for the purpose of obtaining Planning # or Building Regulation approval only


Read this drwg in conjunction with the construction specification # "Robust details"

NOTE Any work carried out prior to the granting of any required regulatory approvals, including the satisfying of any associated conditions is undertaken entirely @ the applicants own risk

Planning drawing only


Applicant	Mrs M Pearson, 4 Laburnum Avenue, Robin Hoods Bay Whitby YO22 4RR.			
Project	Bungalow loft conversion with front dormer			
Drawing	Proposed gf plan			
Job No540	Sheet no 2	Scale 1:50	Sep19	Rev



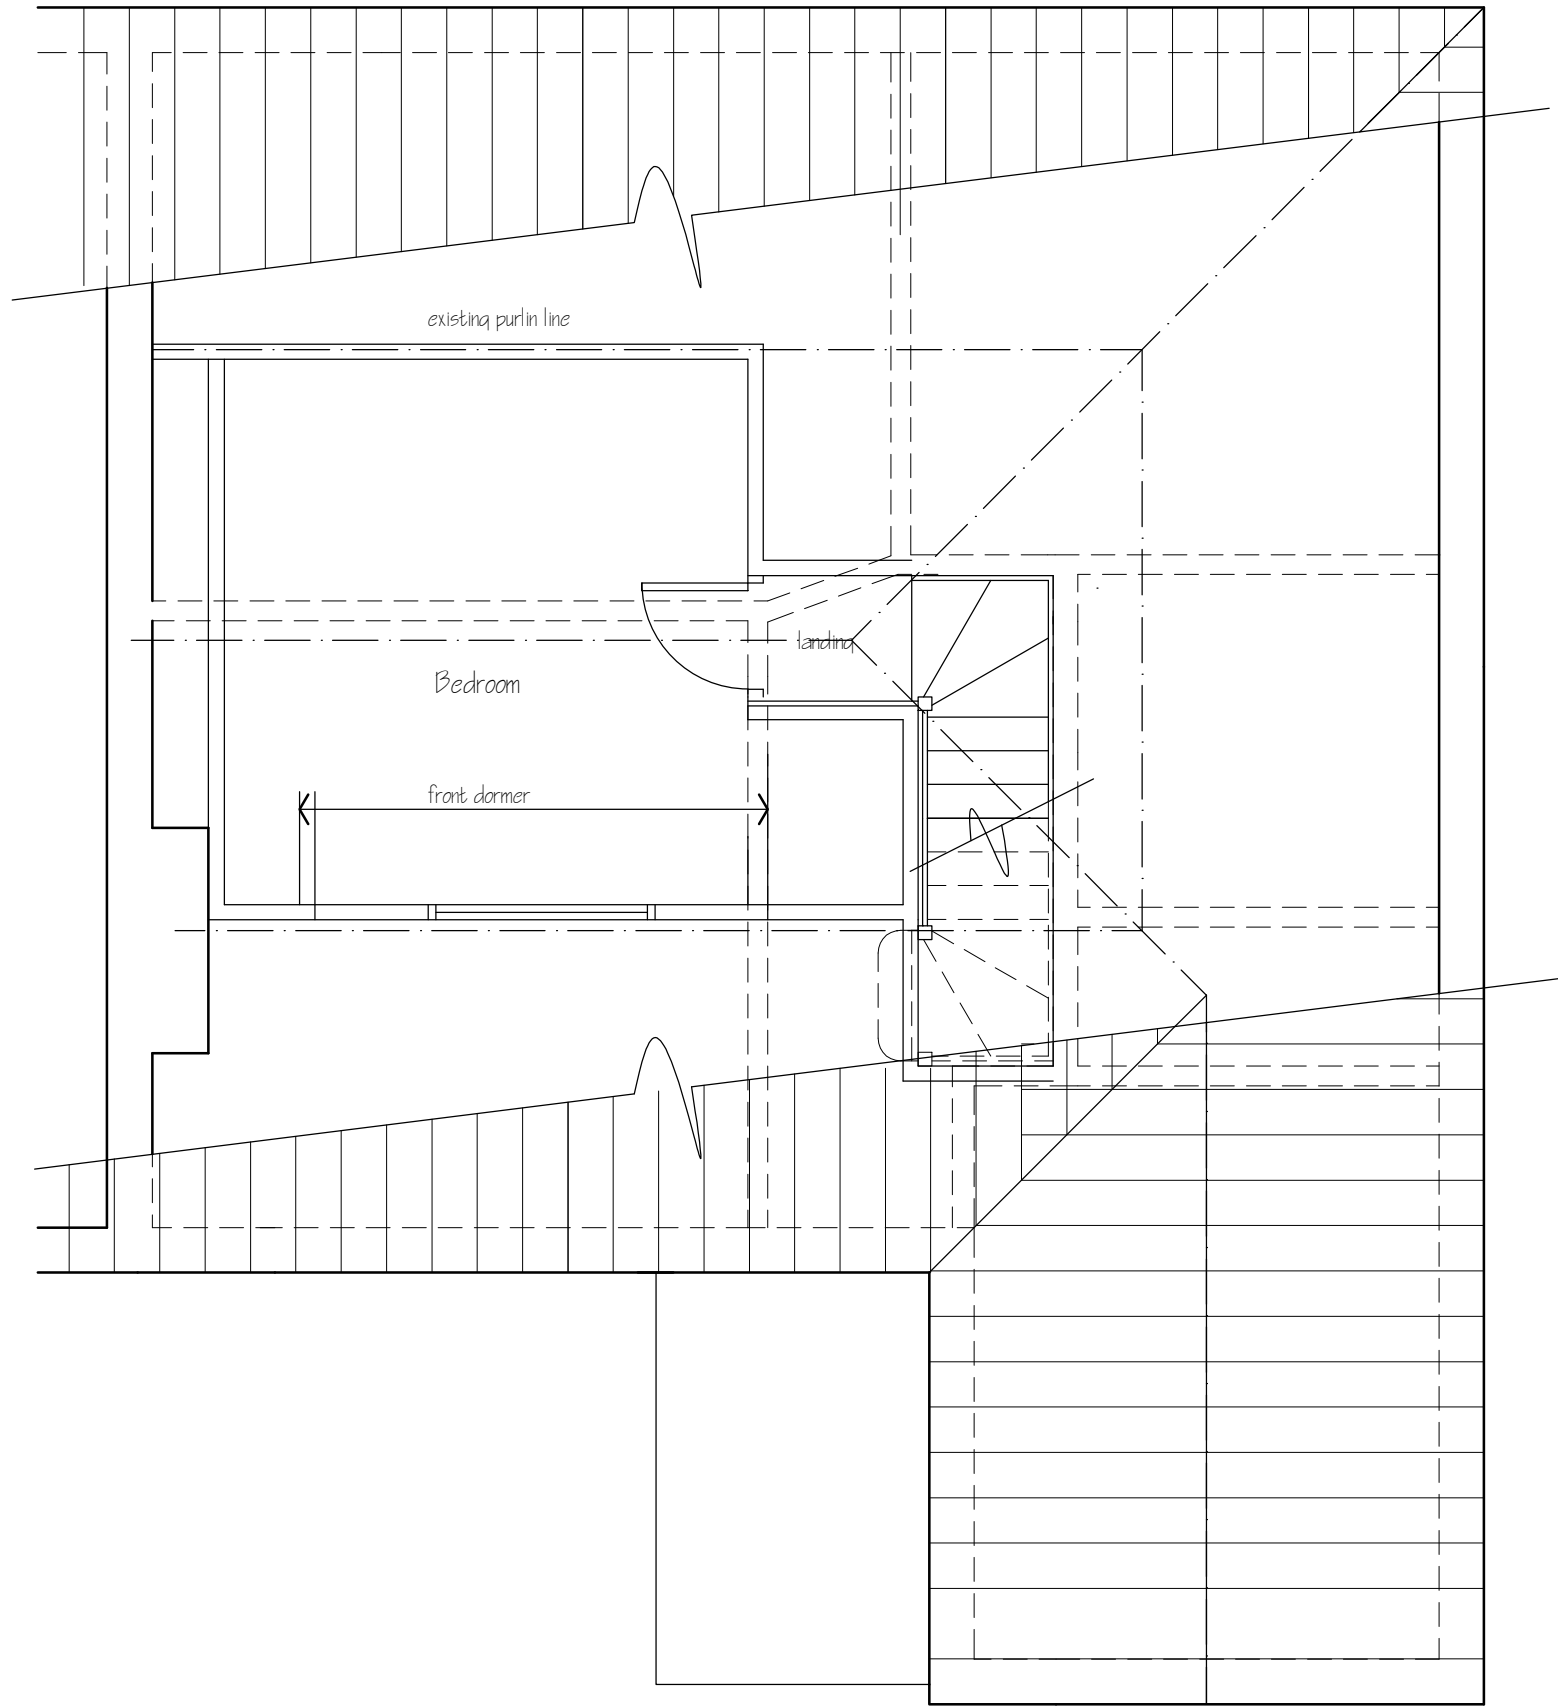

NYMNPA
10/10/2019

Metric scale bar 1:50 scale in metres

 


This drawing is for the purpose of obtaining Planning # or Building Regulation approval only. Read this drwg in conjunction with the construction specification # "Robust details"
NOTE Any work carried out prior to the granting of any required regulatory approvals, including the satisfying of any associated conditions is undertaken entirely @ the applicants own risk

Planning drawing only

Applicant	Mrs M Pearson, 4 Laburnum Avenue, Robin Hoods Bay Whitby YO22 4RR.			
Project	Bungalow loft conversion with front dormer			
Drawing	Proposed loft plan			
Job No 540	Sheet no 3	Scale 1:50	Sep 19	Rev


NYMNP
 10/10/2019

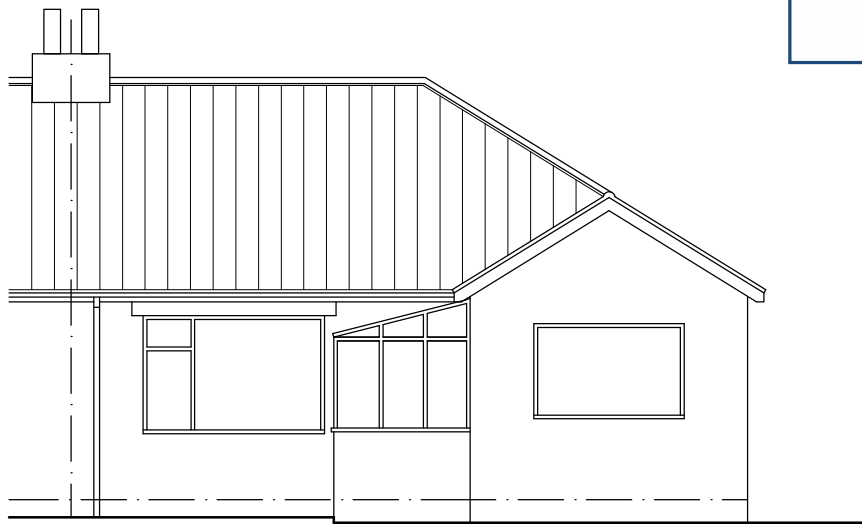


Front elevation
Existing Elevations



Right Hand Side Elevation

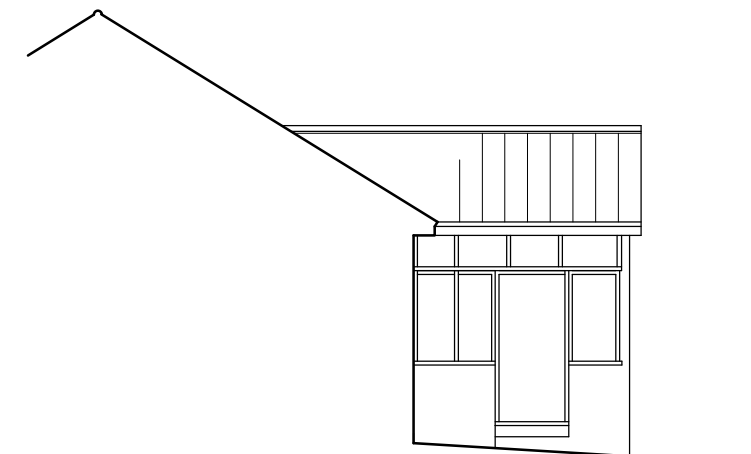


Front Left Hand Side Elevation

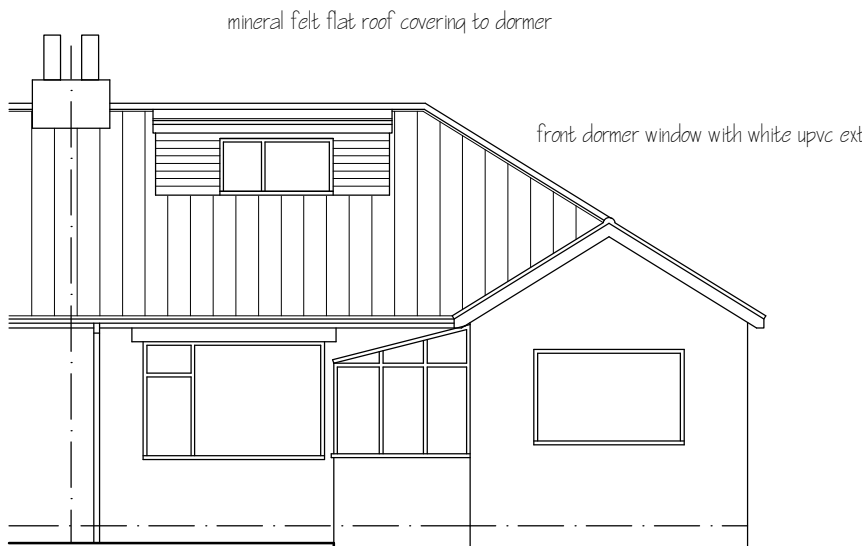

Front elevation
Proposed Elevations




Right Hand Side Elevation

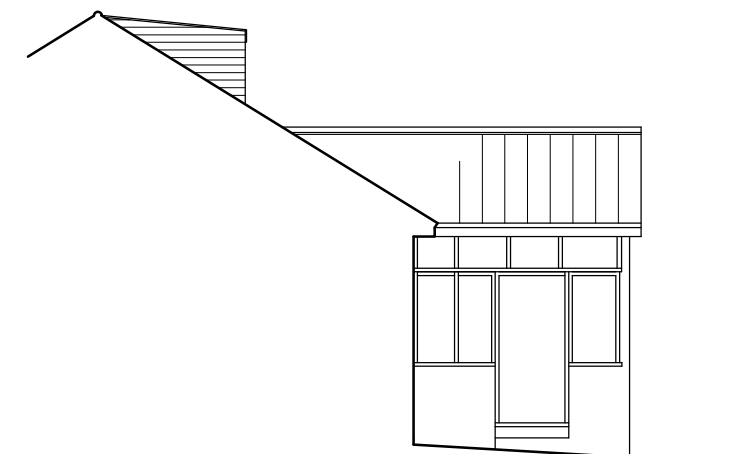

Front Left Hand Side Elevation

Metric scale bar 1:100 scale in metres

 

Planning drawing only

Applicant	Mrs M Pearson, 4 Laburnum Avenue, Robin Hoods Bay Whitby YO22 4RR.			
Project	Bungalow loft conversion with front dormer			
Drawing	Elevations			
Job No540	Sheet no 4	Scale 1:100	Sep19	Rev

This drawing is for the purpose of obtaining Planning # or Building Regulation approval only. Read this drwg in conjunction with the construction specification # "Robust details"
 NOTE Any work carried out prior to the granting of any required regulatory approvals, including the satisfying of any associated conditions is undertaken entirely @ the applicants own risk