


north east elevation




north west elevation

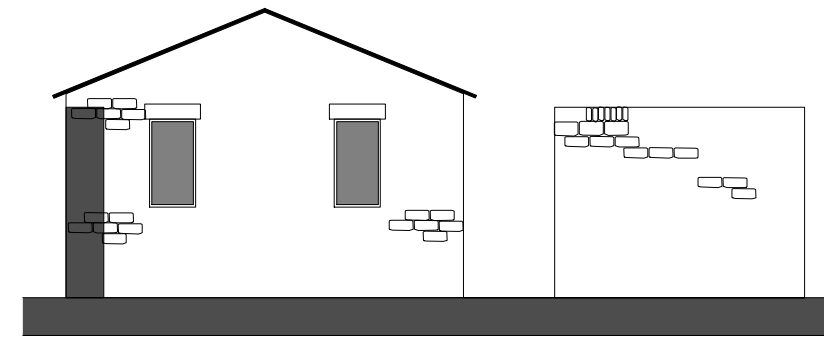

south west elevation


2 glazed panels to represent 4 panels to replace the 2no. existing doors

existing doors retained as shutter covers to thenew doors and as a side panel fixed to the adjoining stone wall at the side of lounge doors

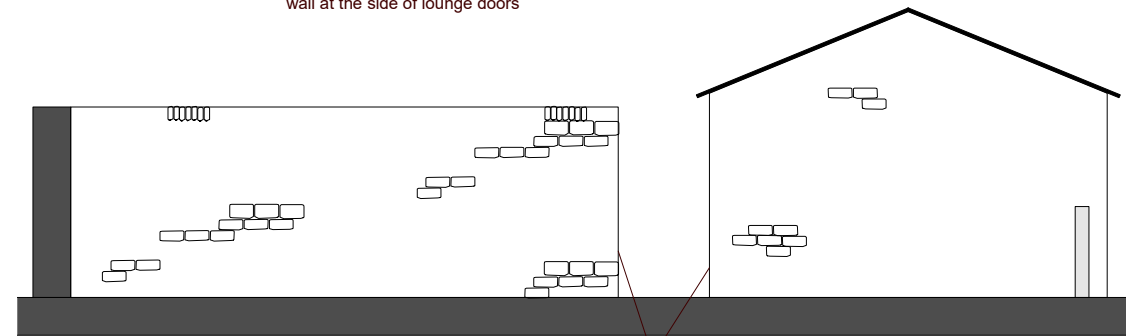

existing wall with opening formed for access to rear

south east elevation

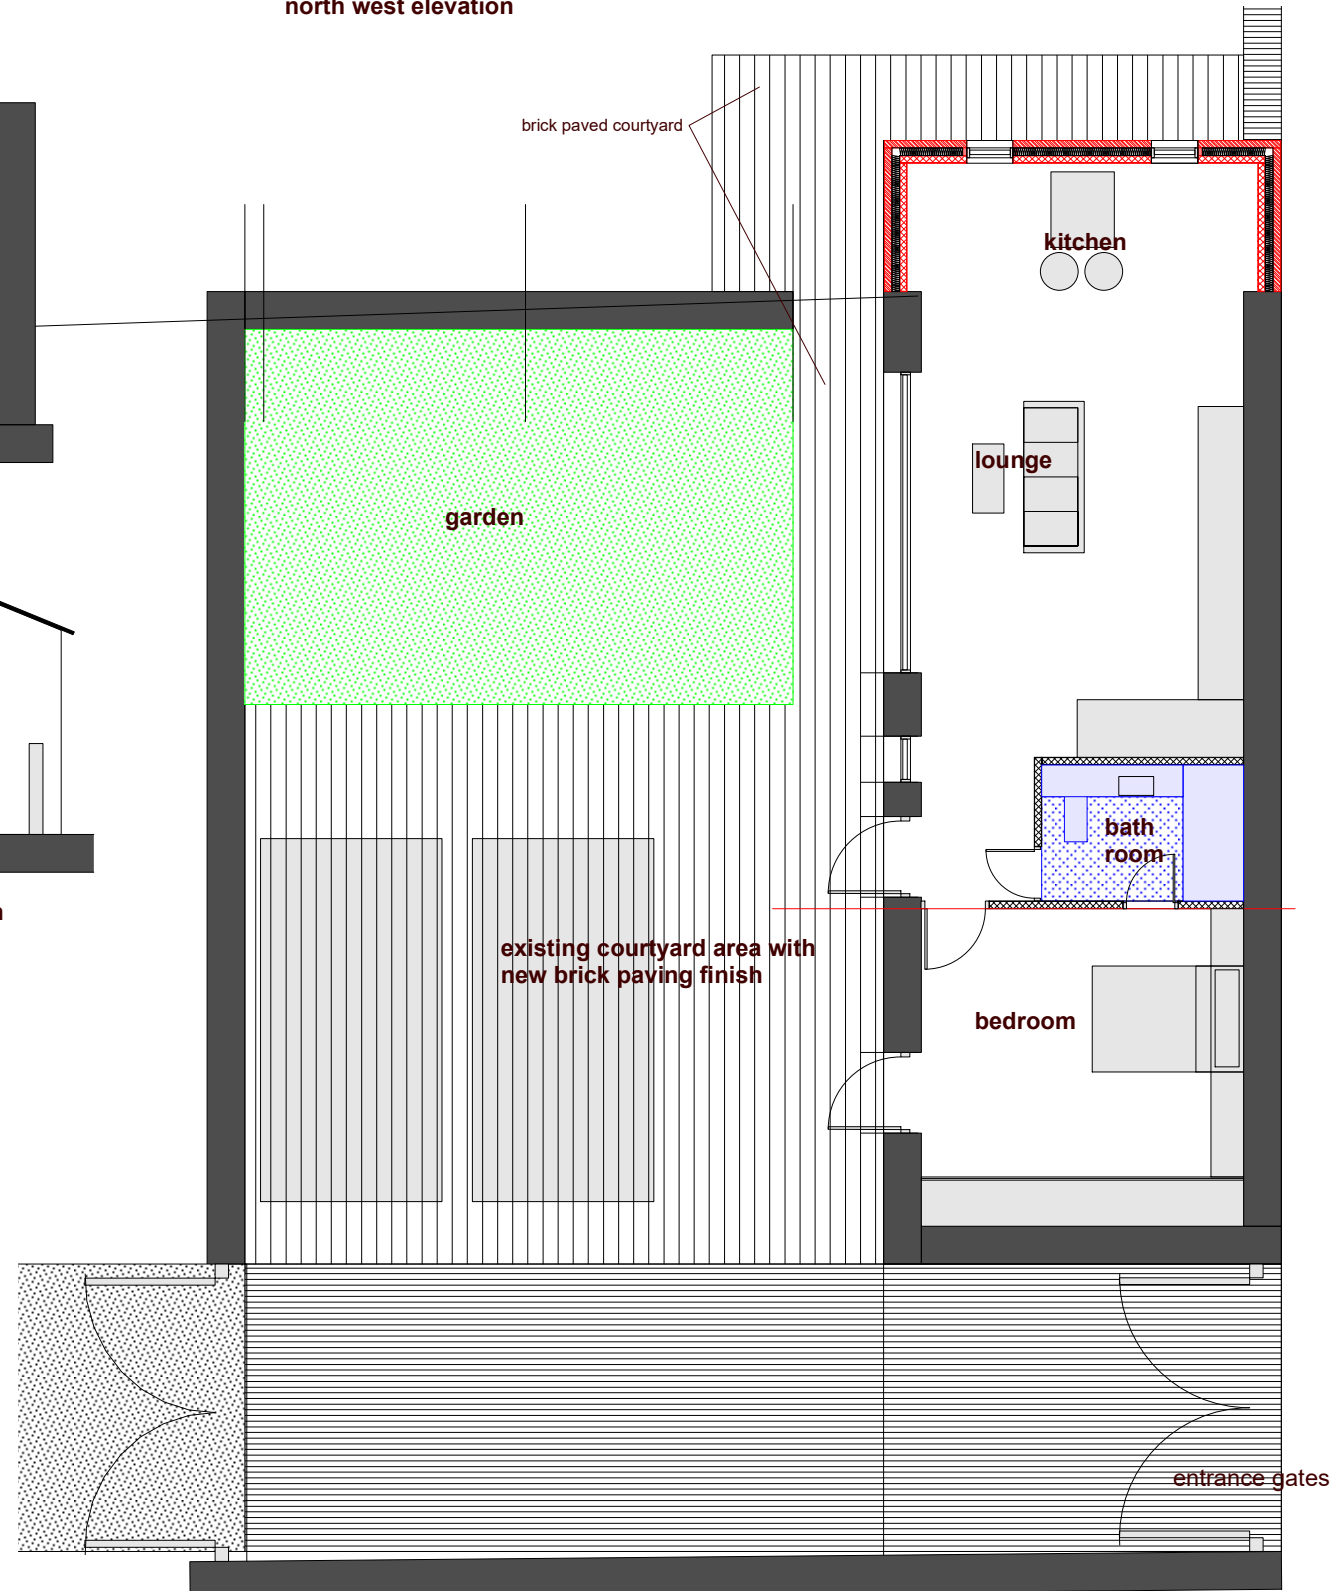

NYMNPA
23/10/2019

AMENDED

proposed

0 5

proposed conversion of existing barn into residential annexe to existing dwelling - scale 1:100@A3