



Norman & Gray Ltd


East Elevation

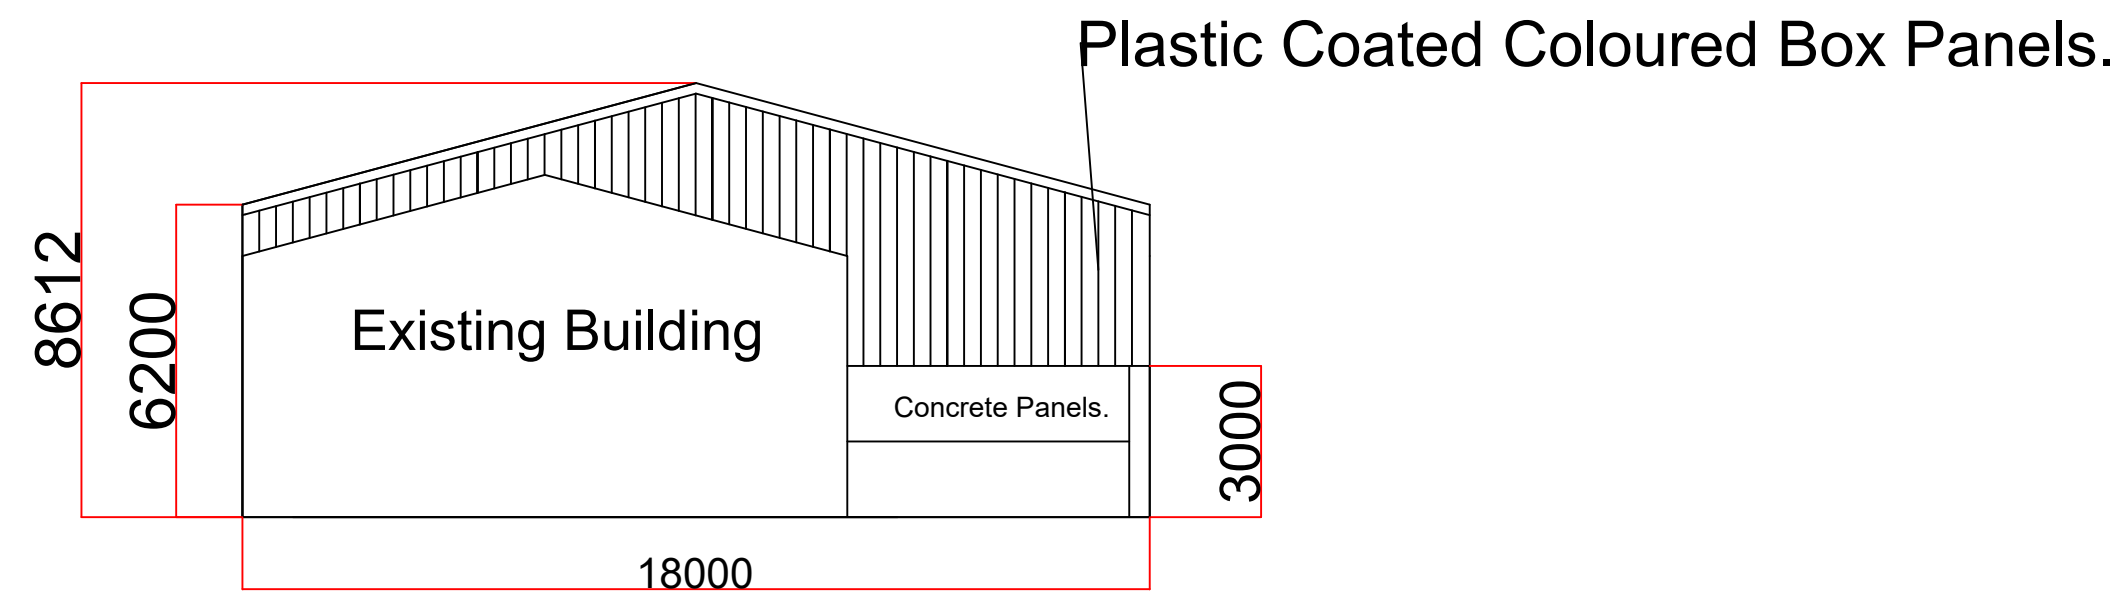


West Elevation

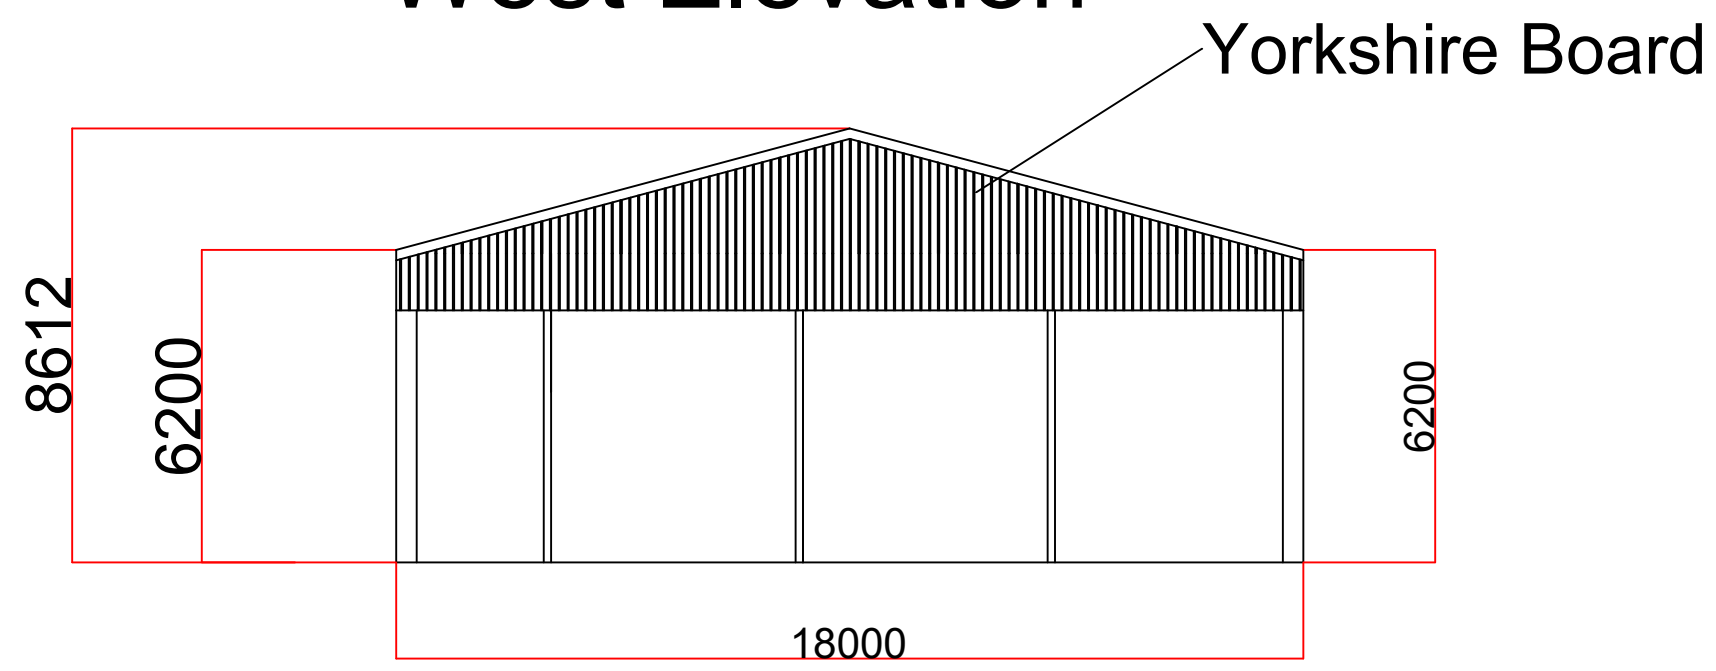


South Elevation

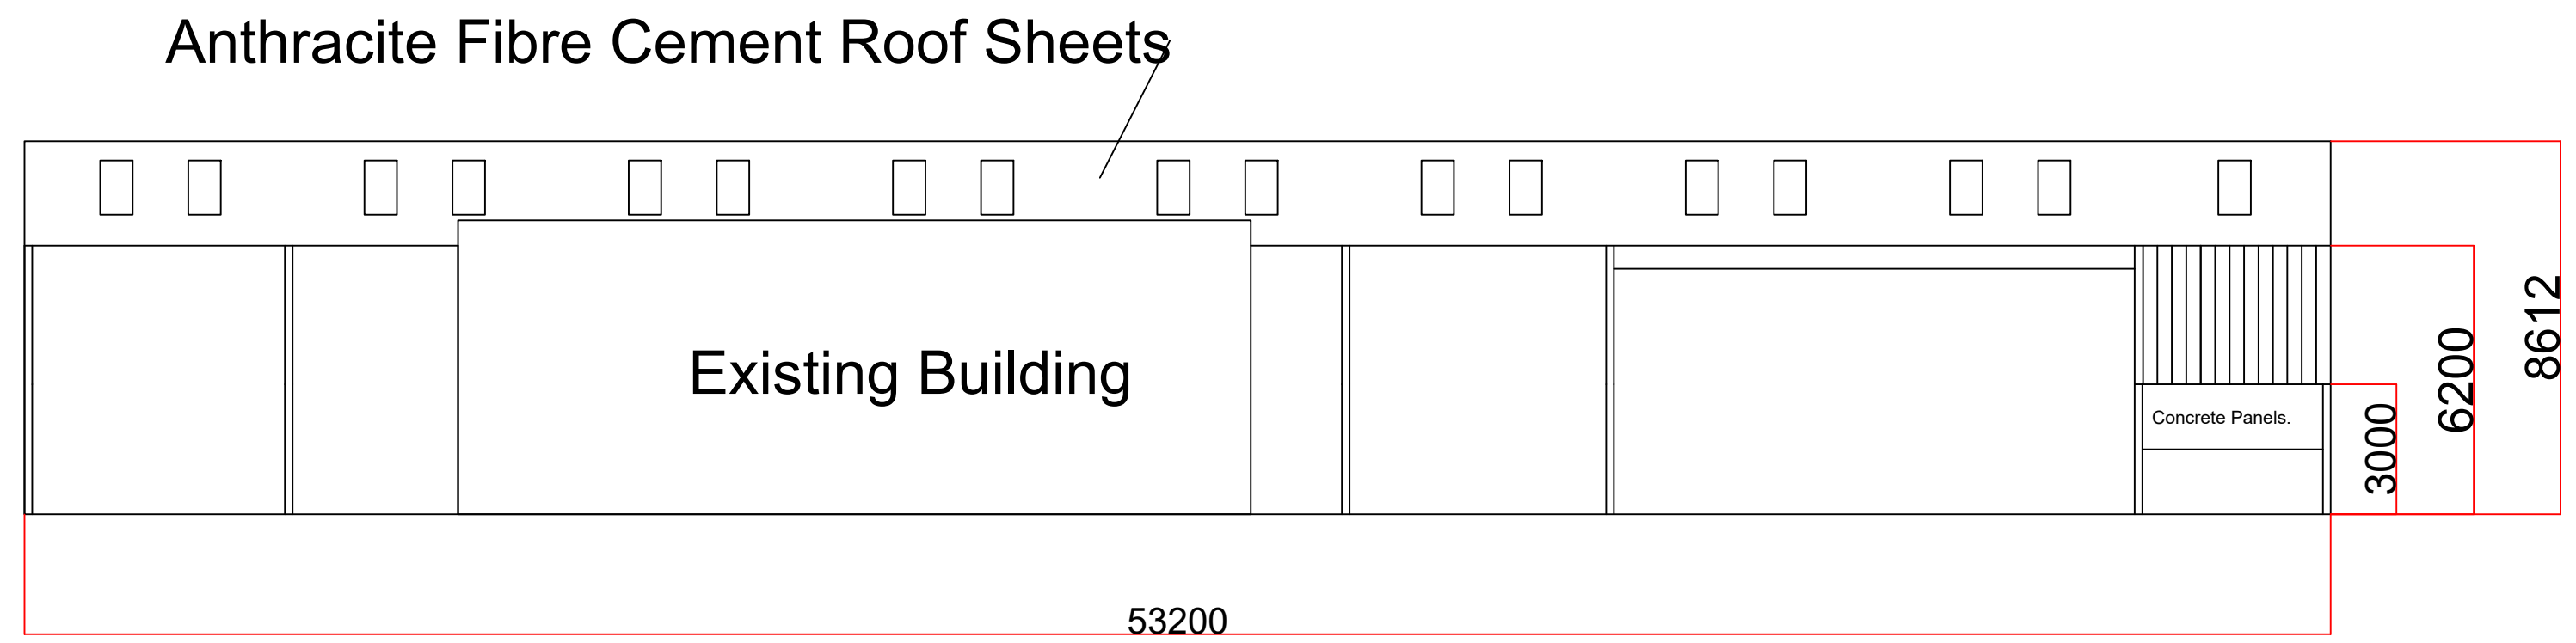

North Elevation

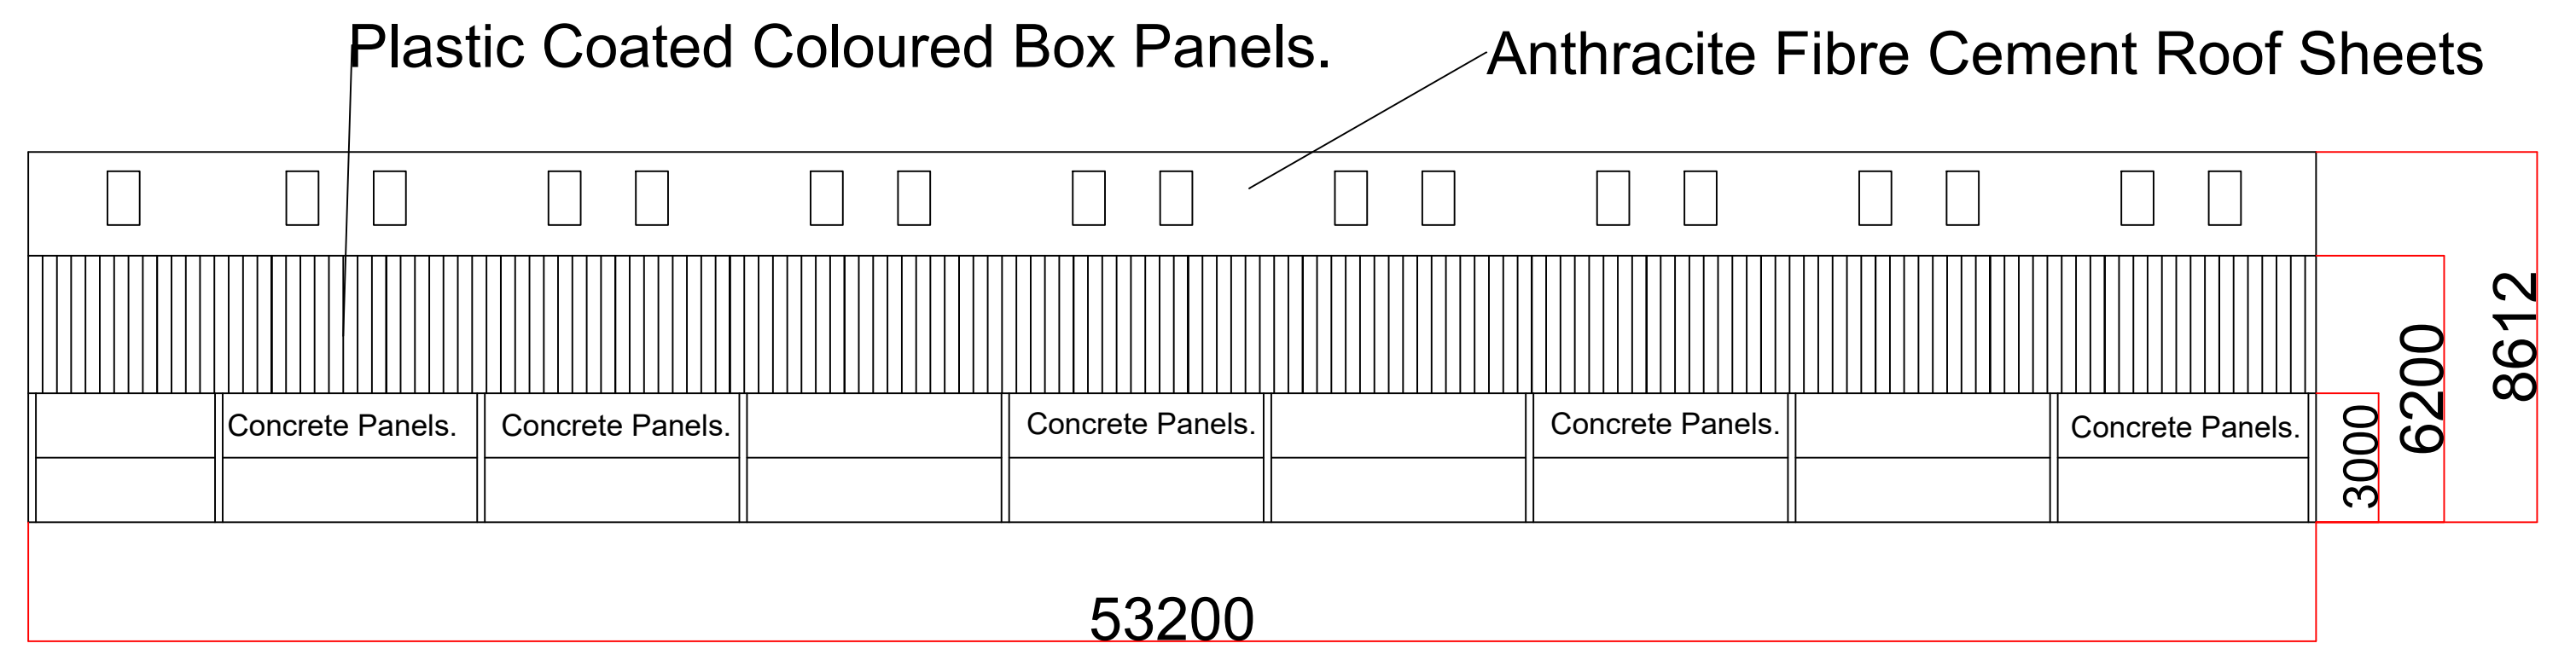

Plan View

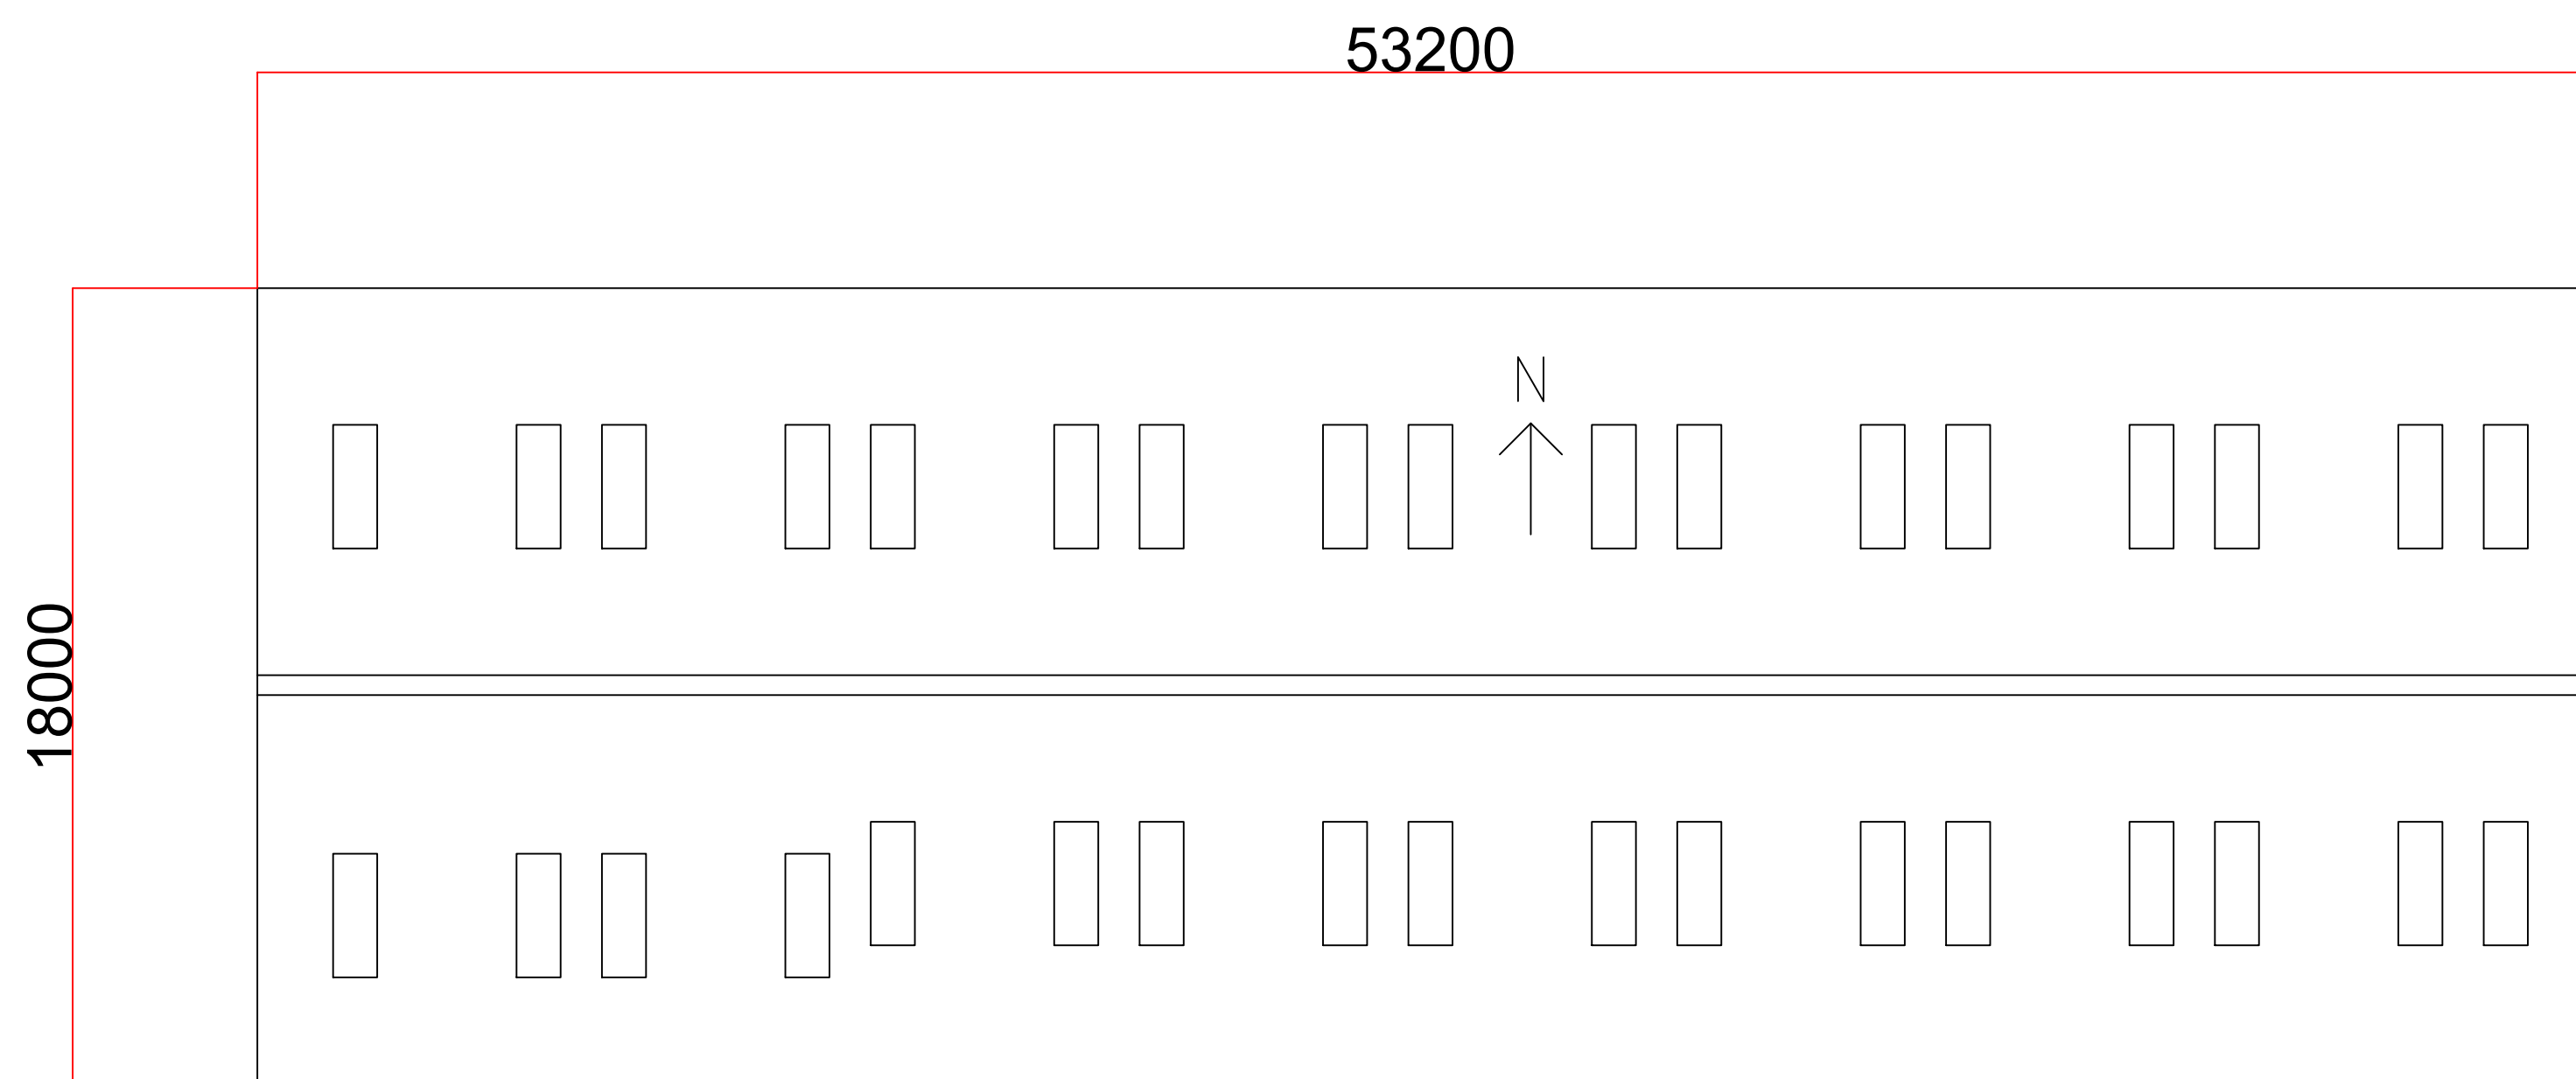

NYMNPA
24/10/2019

AMENDED

All Dims +/- 2mm

Clients Name

GR Turnbull & Son Ltd

Project

New Grain Store/Straw Shed

Date

23/10/2019

Drawing Number

2

Scale

1:150

Issue Number

1