



NYMNPA

29/10/2019

			<div>NOTES:</div> <div>Map number: TQRQM18022131317814</div> <div>OS Licence number: 0100042766</div>	PROJECT. ROASTERY - PROPOSED LEAN TO & ADDITIONAL WINDOW			
				TITLE. LOCATION PLAN			
				CLIENT. MOORGATE LEAS FARM	DRAWN BY		
A	Planning Application	xx.10.19		DATE. 09.10.19	DRAWING No. GA30		SCALE. 1:2500 @ A3
No.	Revision/Issue	Date		CONTRACT No.			REV. A

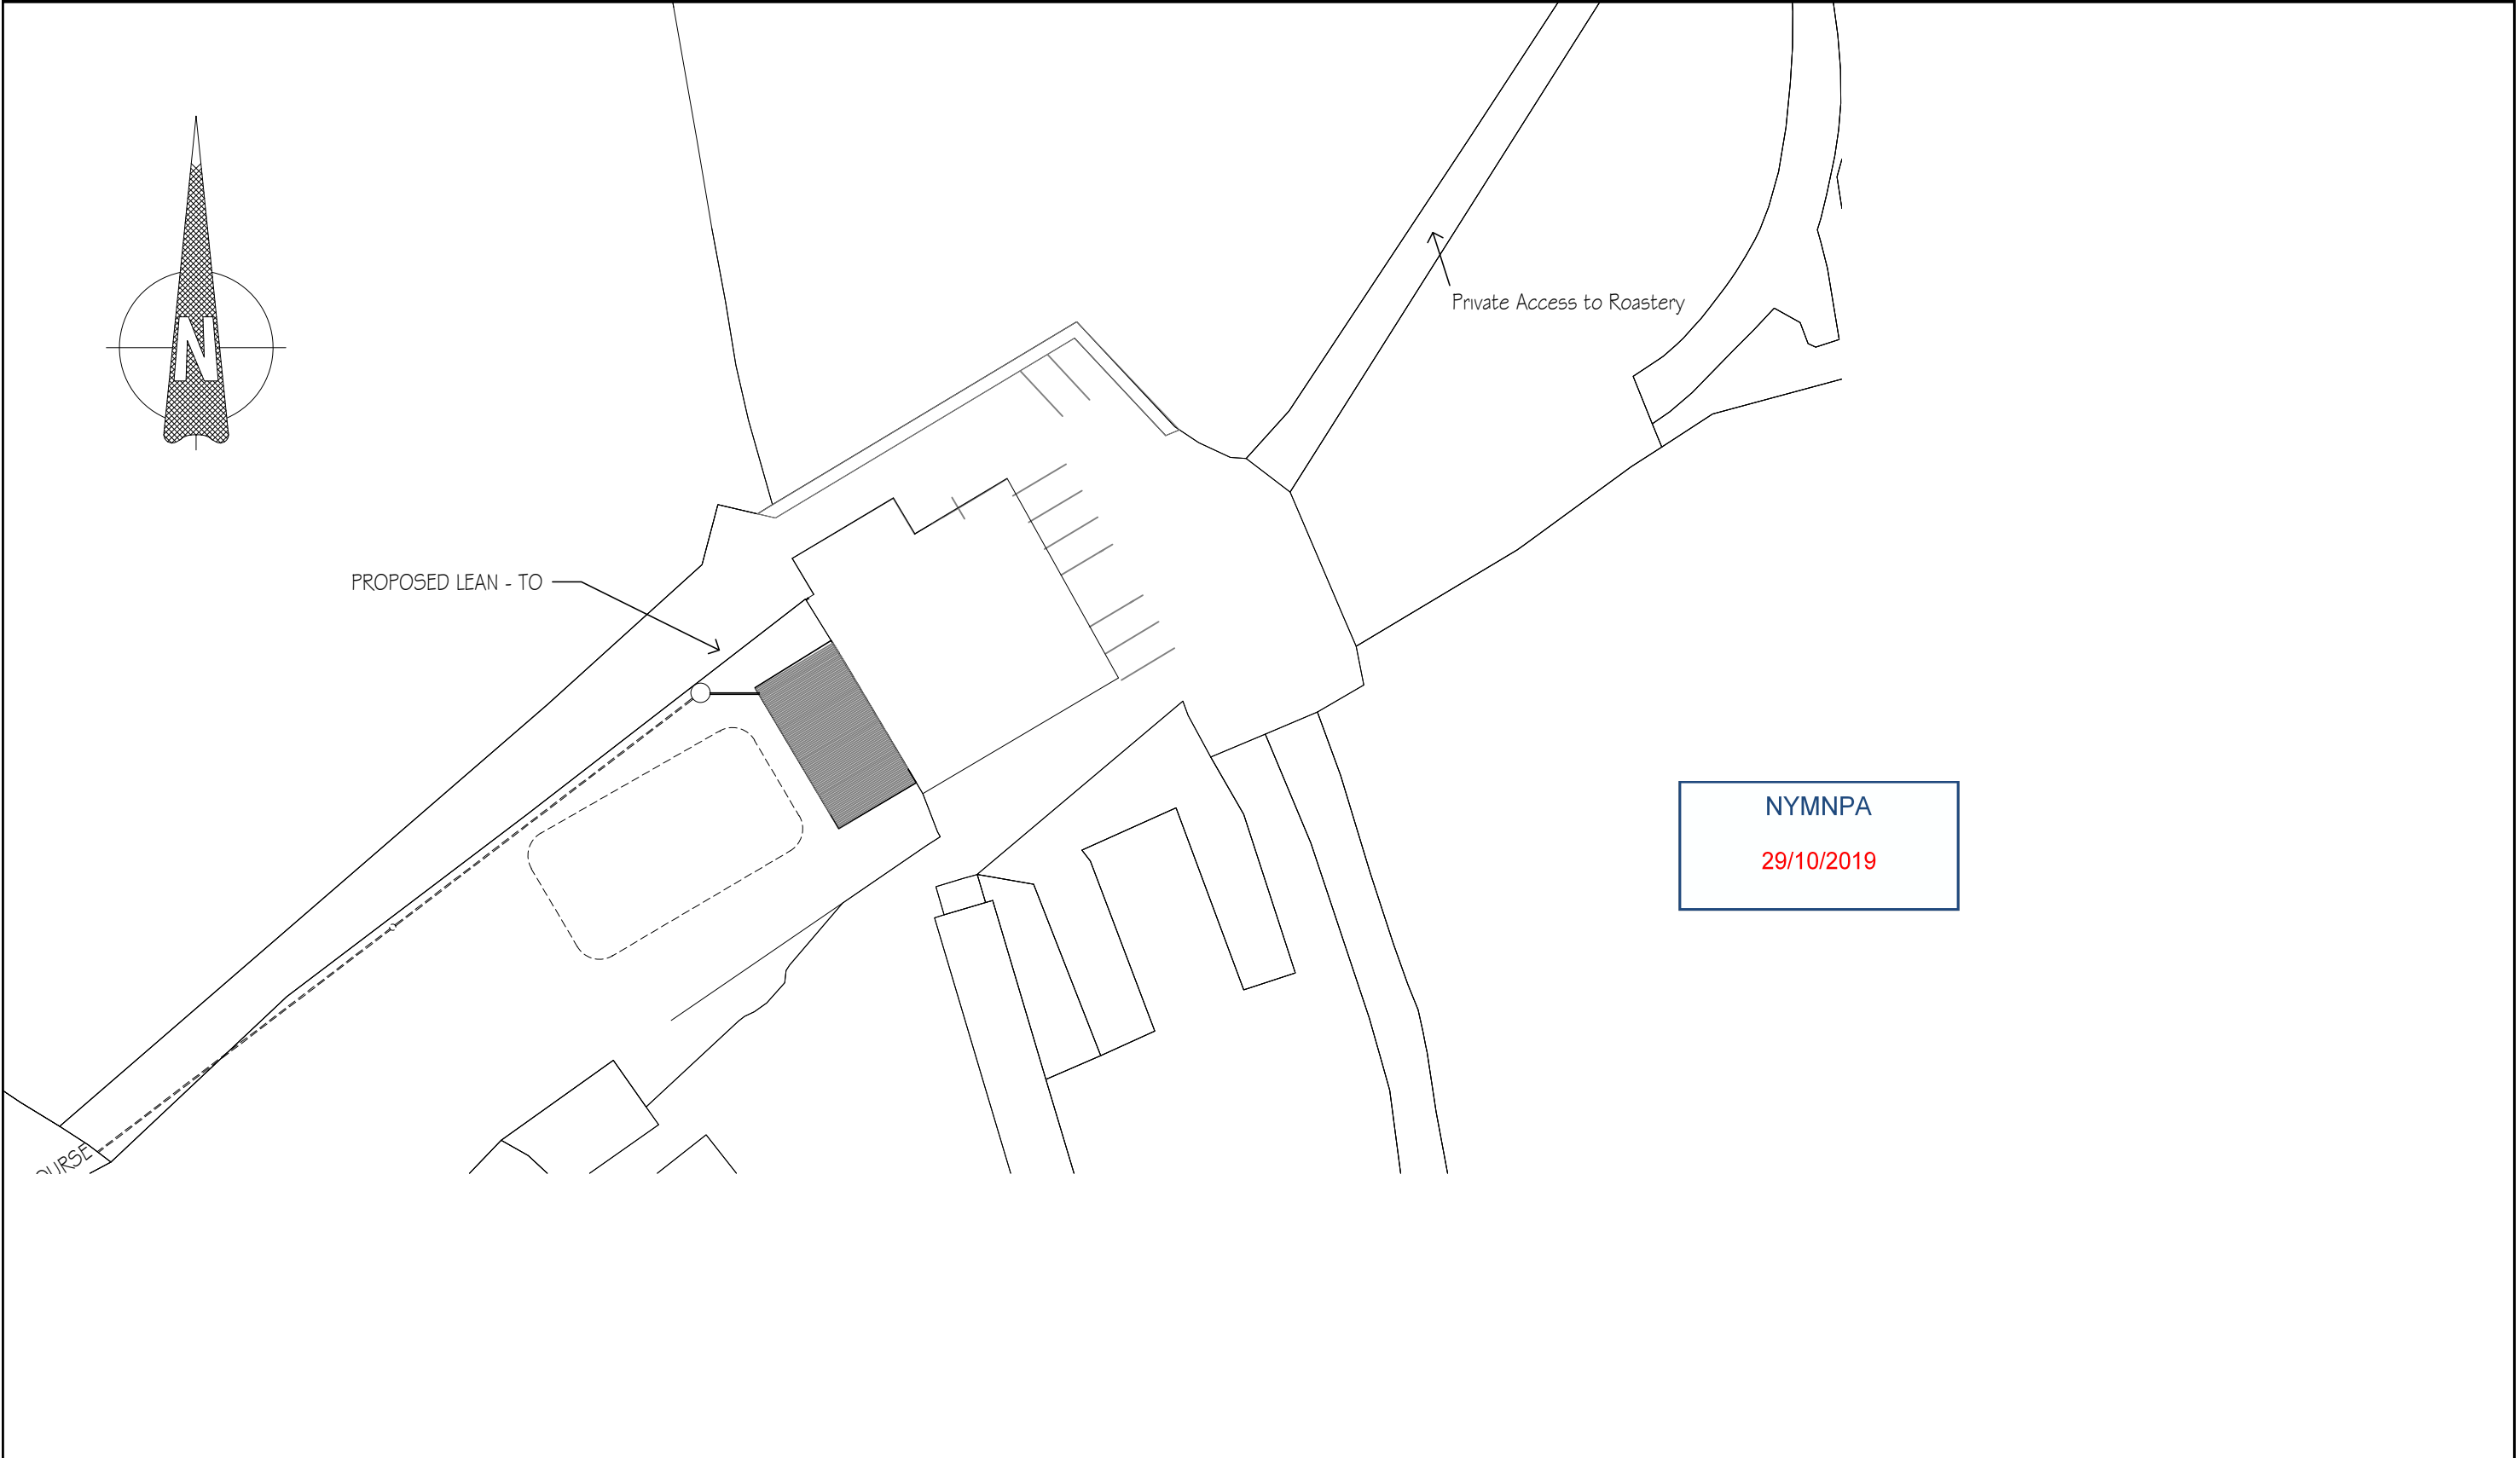


			<div>NOTES:</div> <div>Map number: TQRQM18022131317814</div> <div>OS Licence number: 0100042766</div>	PROJECT. ROASTERY - PROPOSED LEAN TO & ADDITIONAL WINDOW			
				TITLE. SITE PLAN			
				CLIENT. MOORGATE LEAS FARM	DRAWN BY		
A	Planning Application	xx.10.19		DATE. 09.10.19	DRAWING No. GA29		SCALE. 1:500 @ A3
No.	Revision/Issue	Date		CONTRACT No.			REV. A

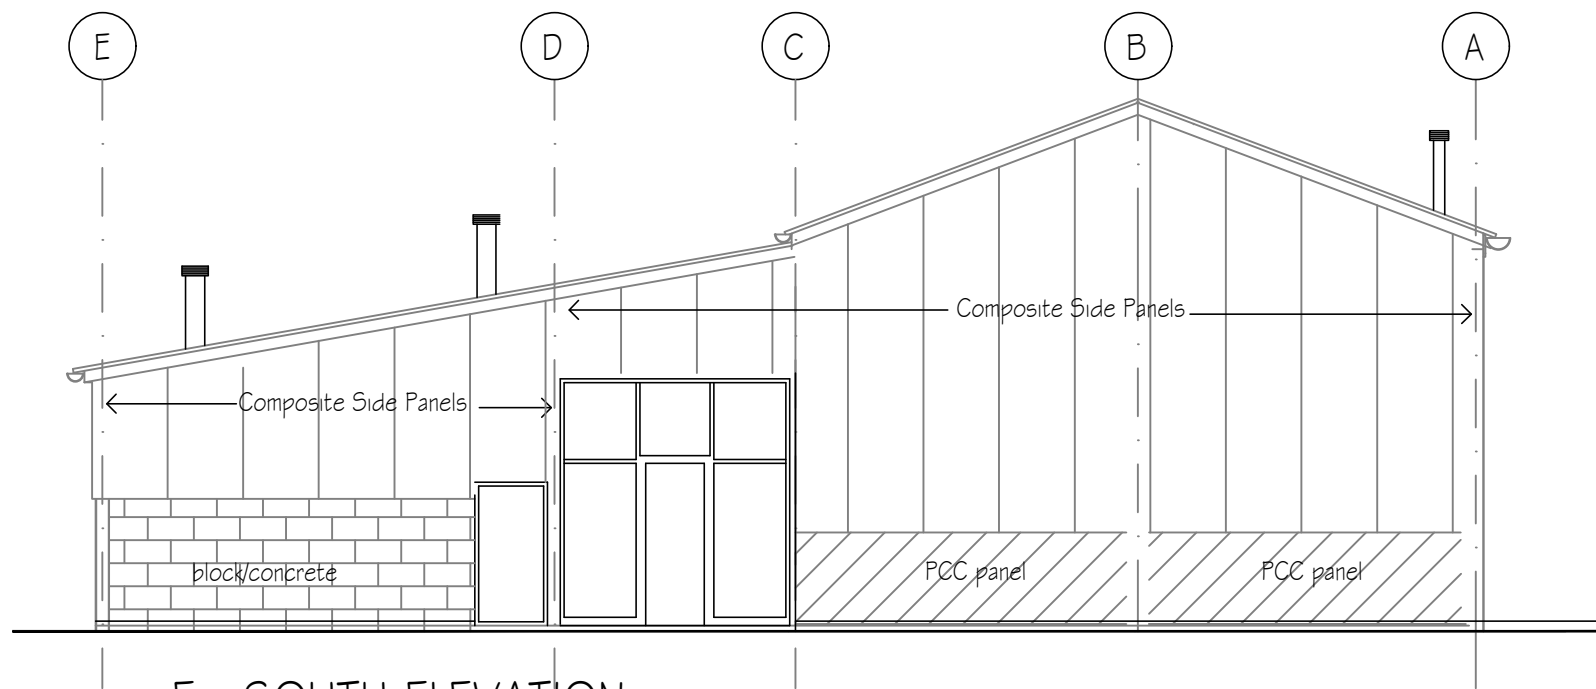

Ex. SOUTH ELEVATION

NYMNPA

29/10/2019

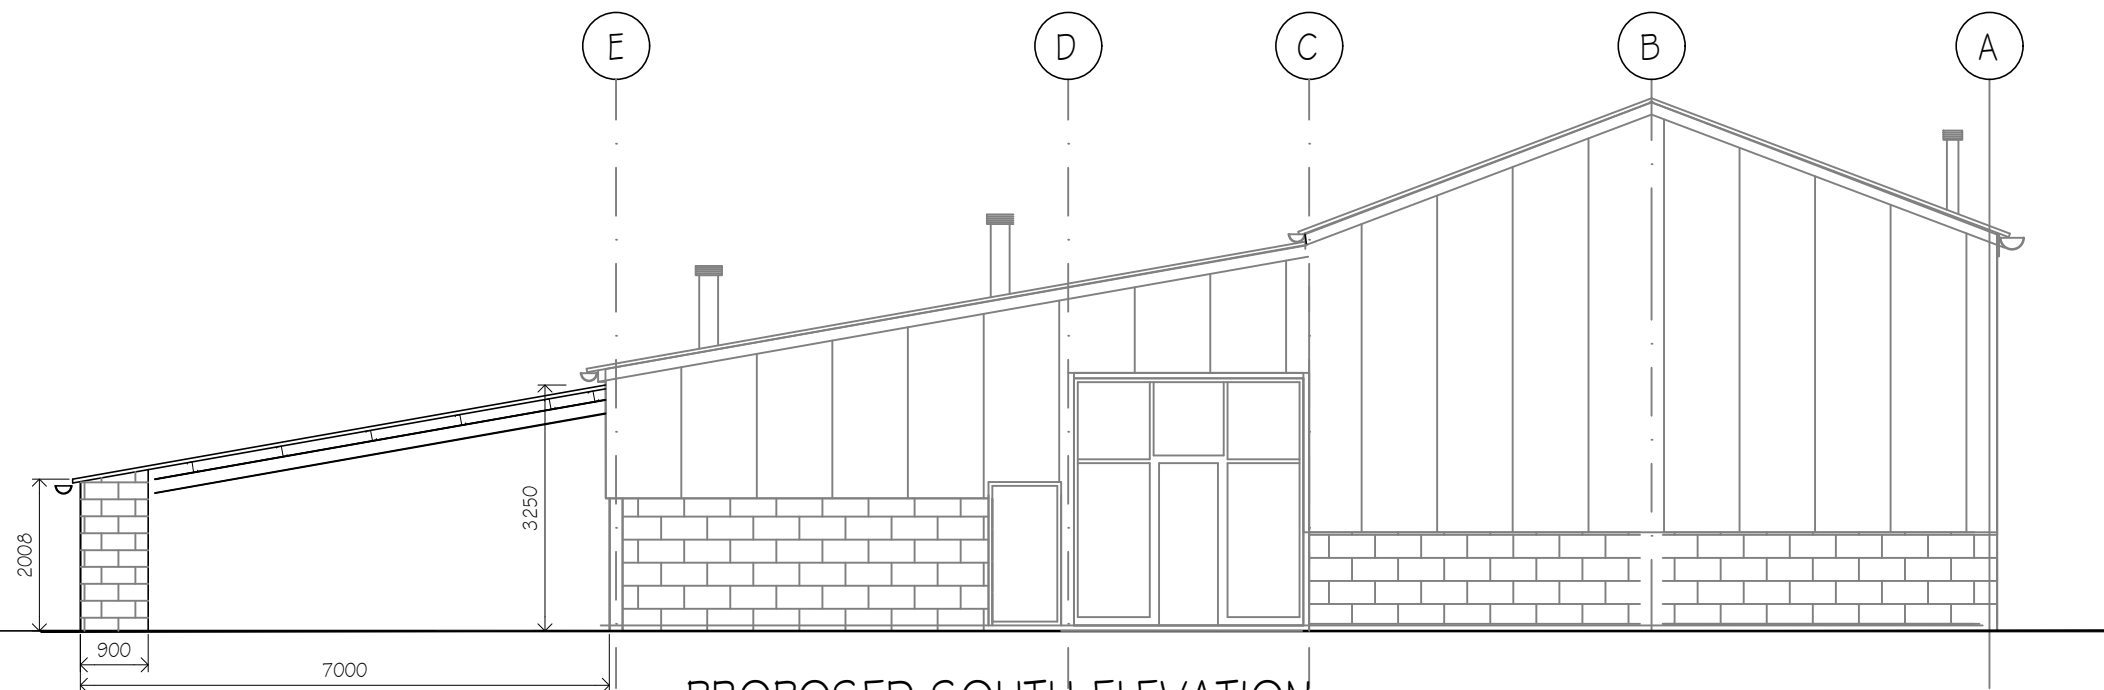

PROPOSED SOUTH ELEVATION

NOTES:

PROJECT. ROASTERY - PROPOSED LEAN TO & ADDITIONAL WINDOW

TITLE. EX. AND PROPOSED SOUTH ELEVATION

CLIENT. MOORGATE LEAS FARM

DRAWN BY

DATE. 09.10.19

DRAWING No.


SCALE. 1:100 @ A3

CONTRACT No.


GA25

REV. A

A	Planning Application	xx.10.19
No.	Revision/Issue	Date

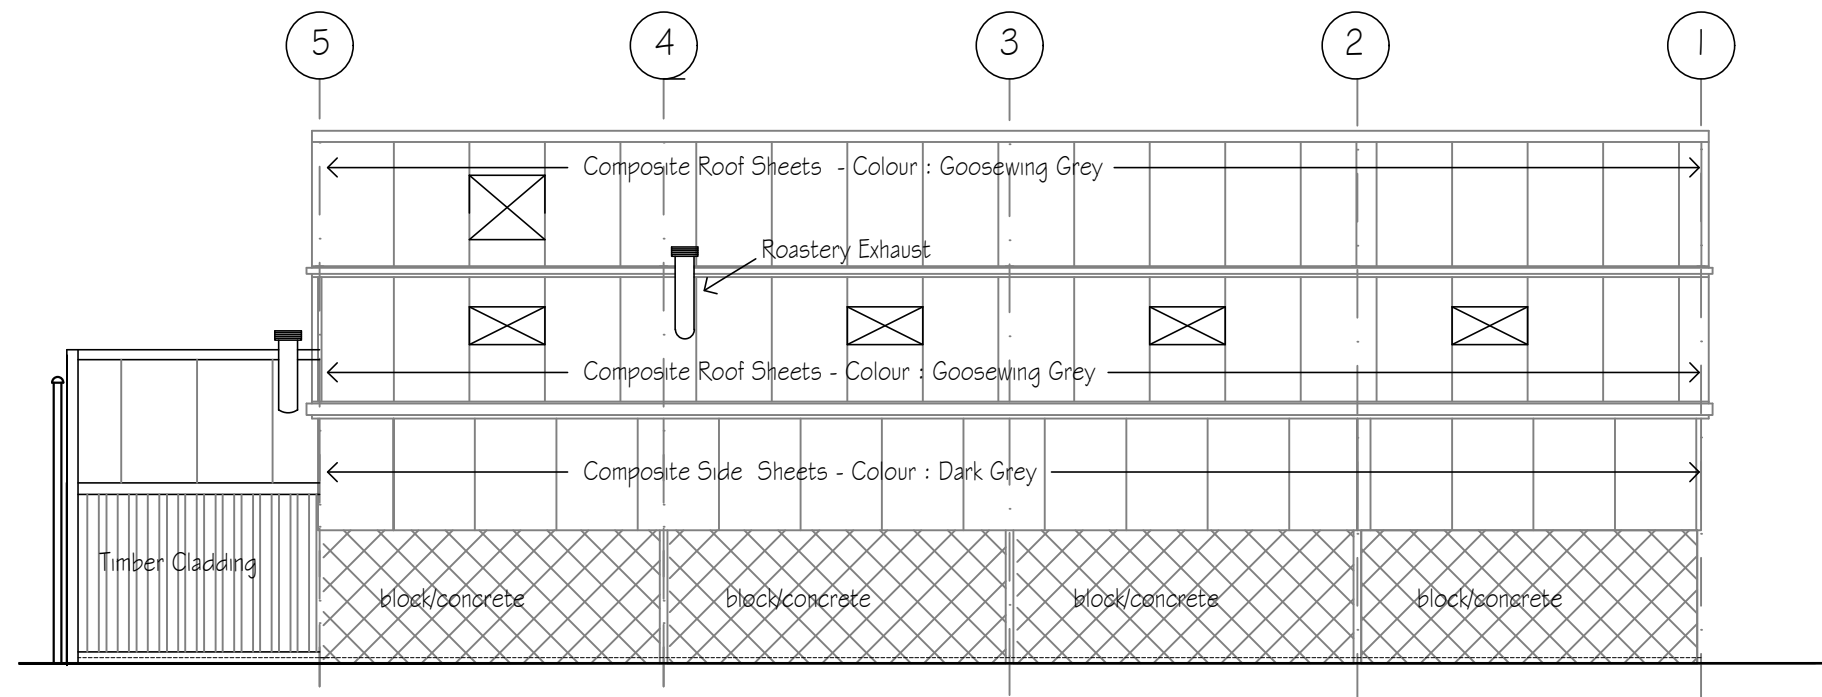

Ex. WEST ELEVATION

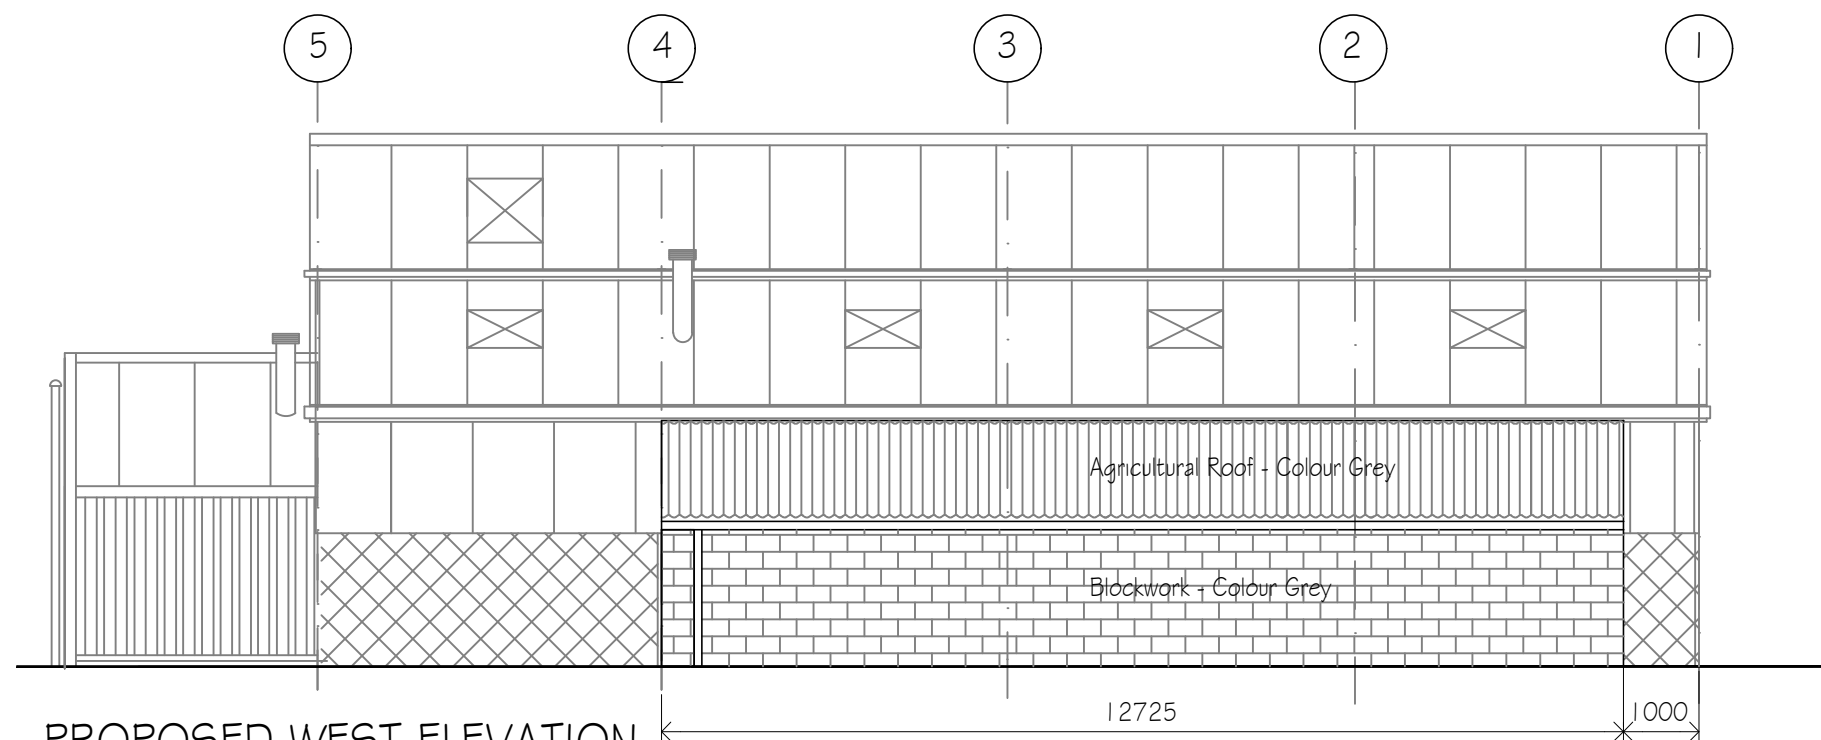

PROPOSED WEST ELEVATION

NYMNPA

29/10/2019

NOTES:

PROJECT. ROASTERY - PROPOSED LEAN TO & ADDITIONAL WINDOW

TITLE. EX, AND PROPOSED WEST ELEVATION

CLIENT. MOORGATE LEAS FARM

DRAWN BY

DATE. 09.10.19

DRAWING No.


SCALE. 1:100 @ A3

CONTRACT No.


GA26

REV. A

A	Planning Application	xx.10.19
No.	Revision/Issue	Date

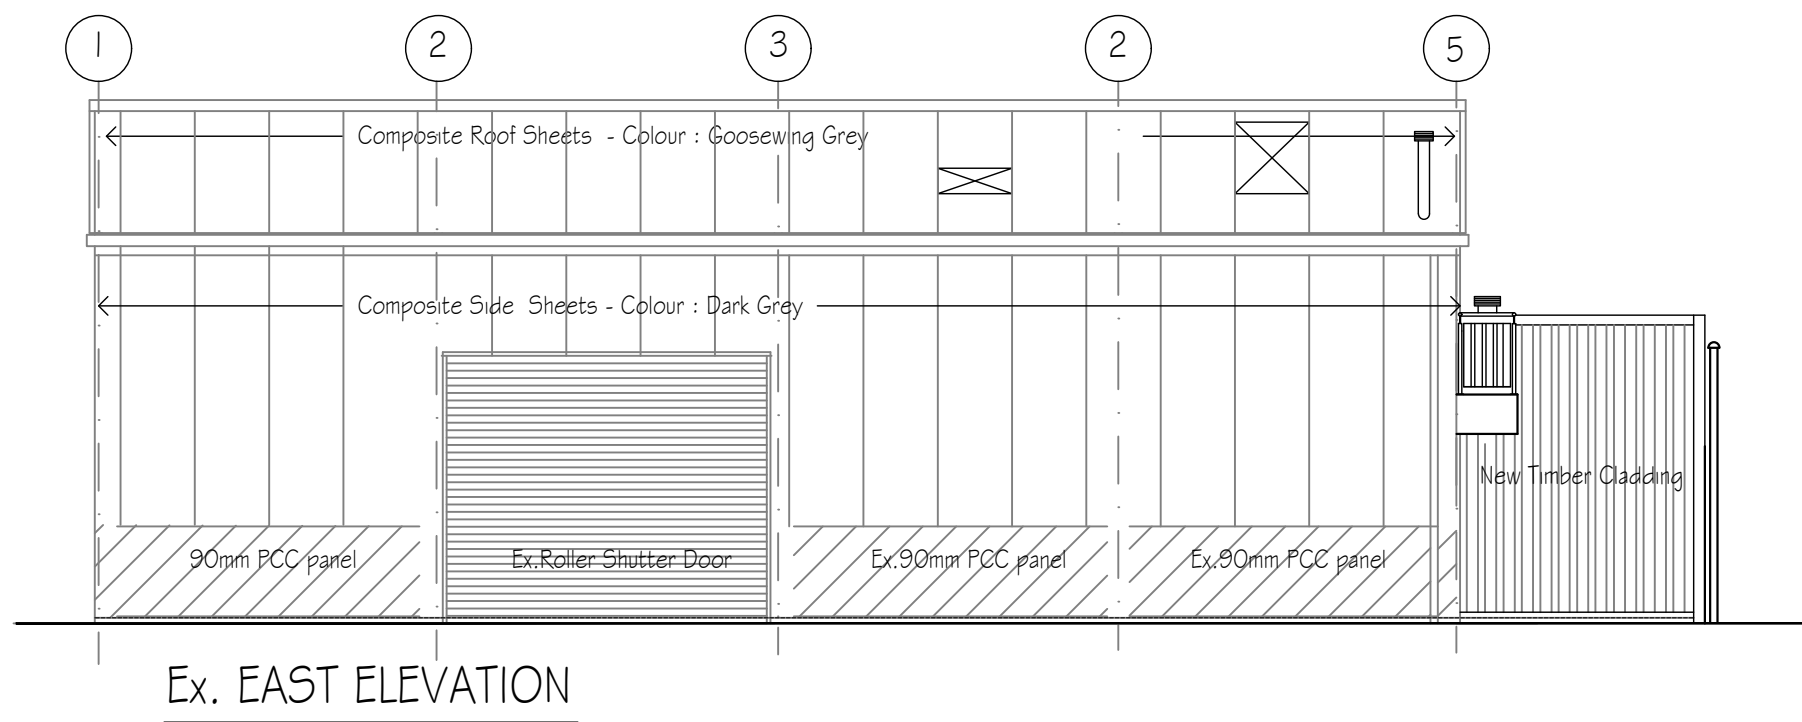

NYMNPA
29/10/2019

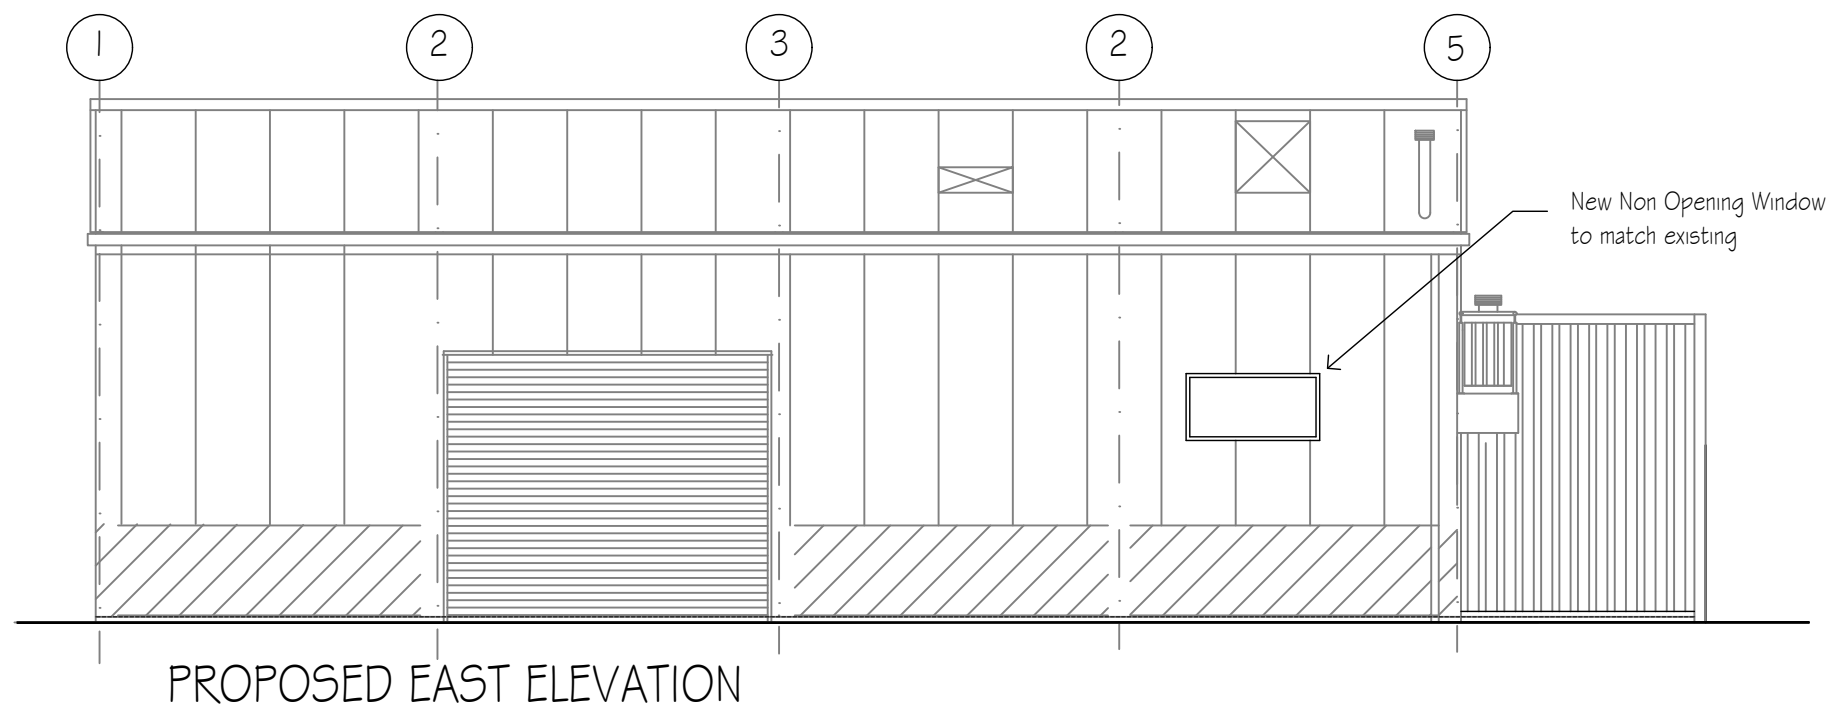

NOTES:

PROJECT. ROASTERY - PROPOSED LEAN TO AND ADDITIONAL WINDOW

TITLE. EX.AND PROPOSED EAST ELEVATION

CLIENT. MOORGATE LEAS FARM

DRAWN BY

DATE. 09.10.19

DRAWING No.


SCALE. 1:100 @ A3

CONTRACT No.


GA27

REV. A

A	Planning Application	xx.10.19
No.	Revision/Issue	Date

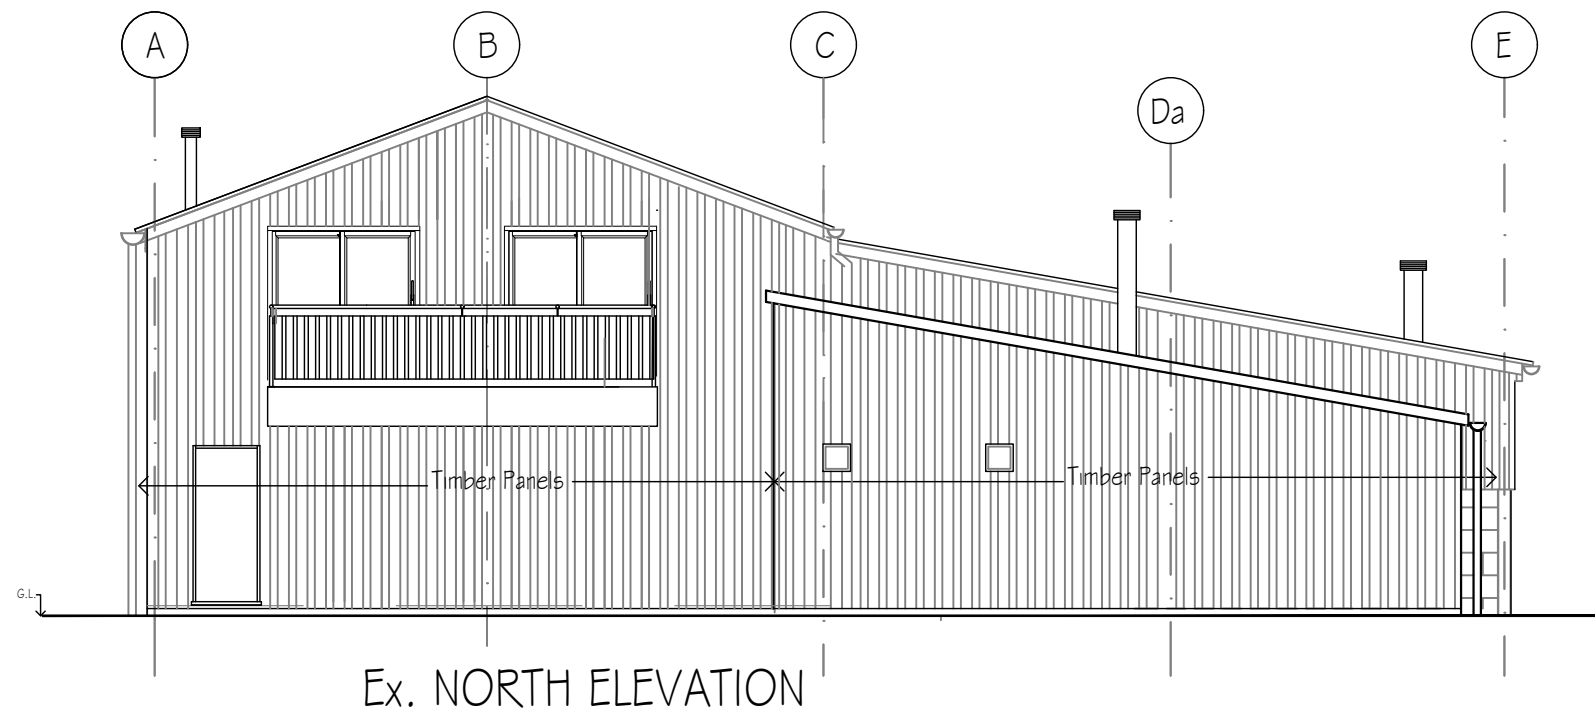

NYMNPA
29/10/2019

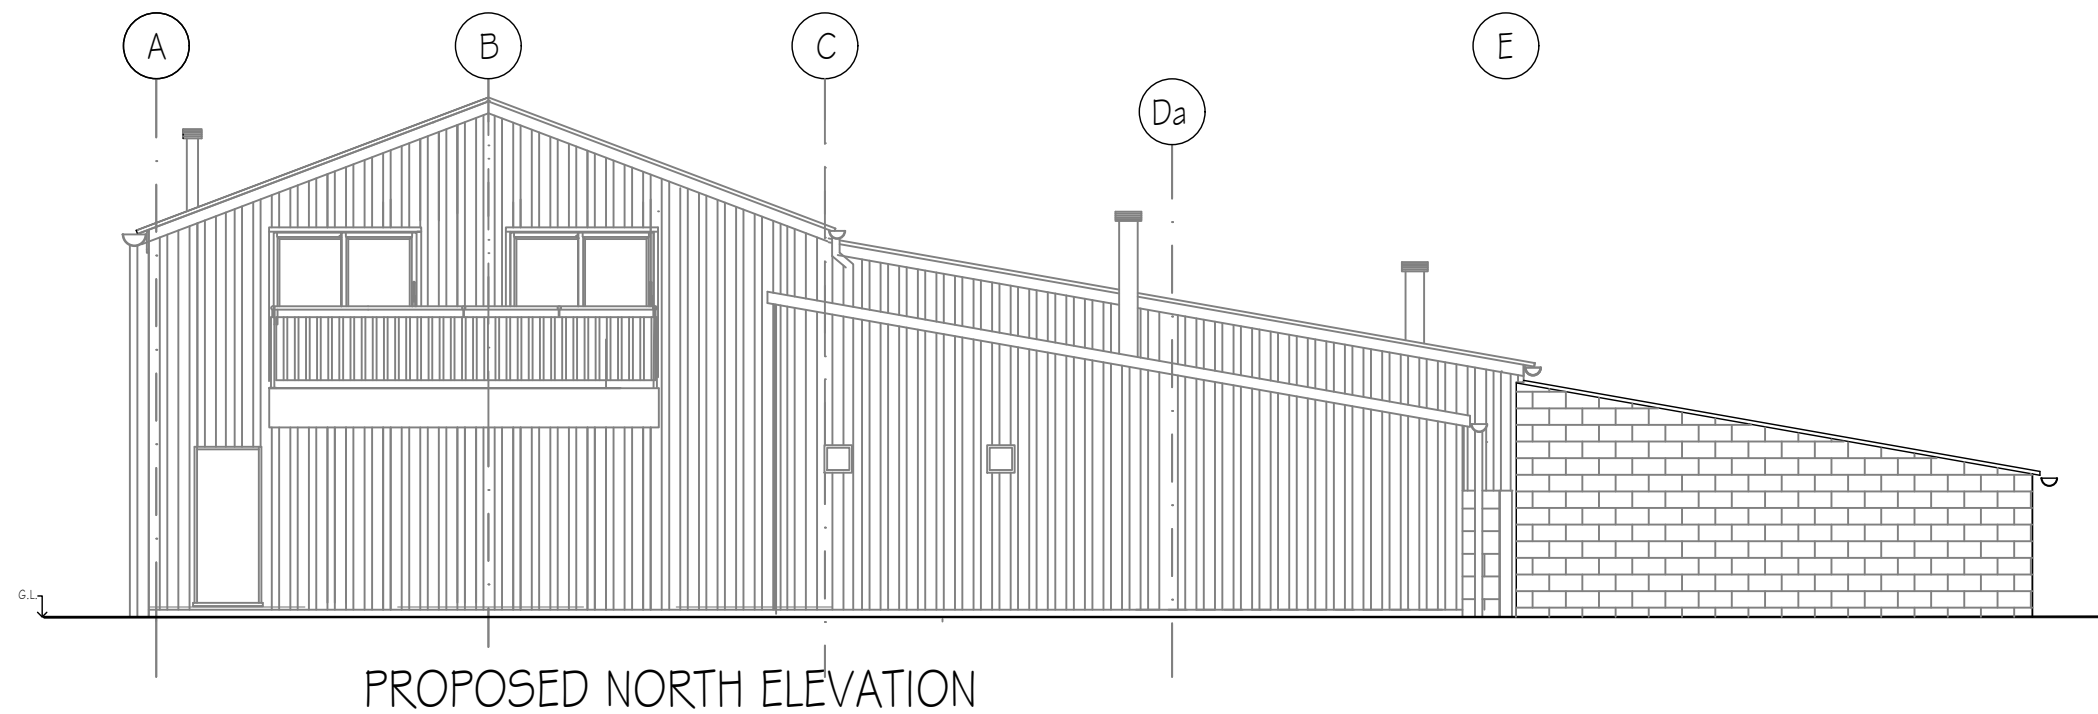

NOTES:

PROJECT. ROASTERY - PROPOSED LEAN TO & ADDITIONAL WINDOW

TITLE. EX.AND PROPOSED NORTH ELEVATION

CLIENT. MOORGATE LEAS FARM

DRAWN BY

DATE. 09.10.19

DRAWING No.

SCALE. 1:100 @ A3

CONTRACT No.

GA28

REV. A

A	Planning Application	xx.10.19
No.	Revision/Issue	Date