
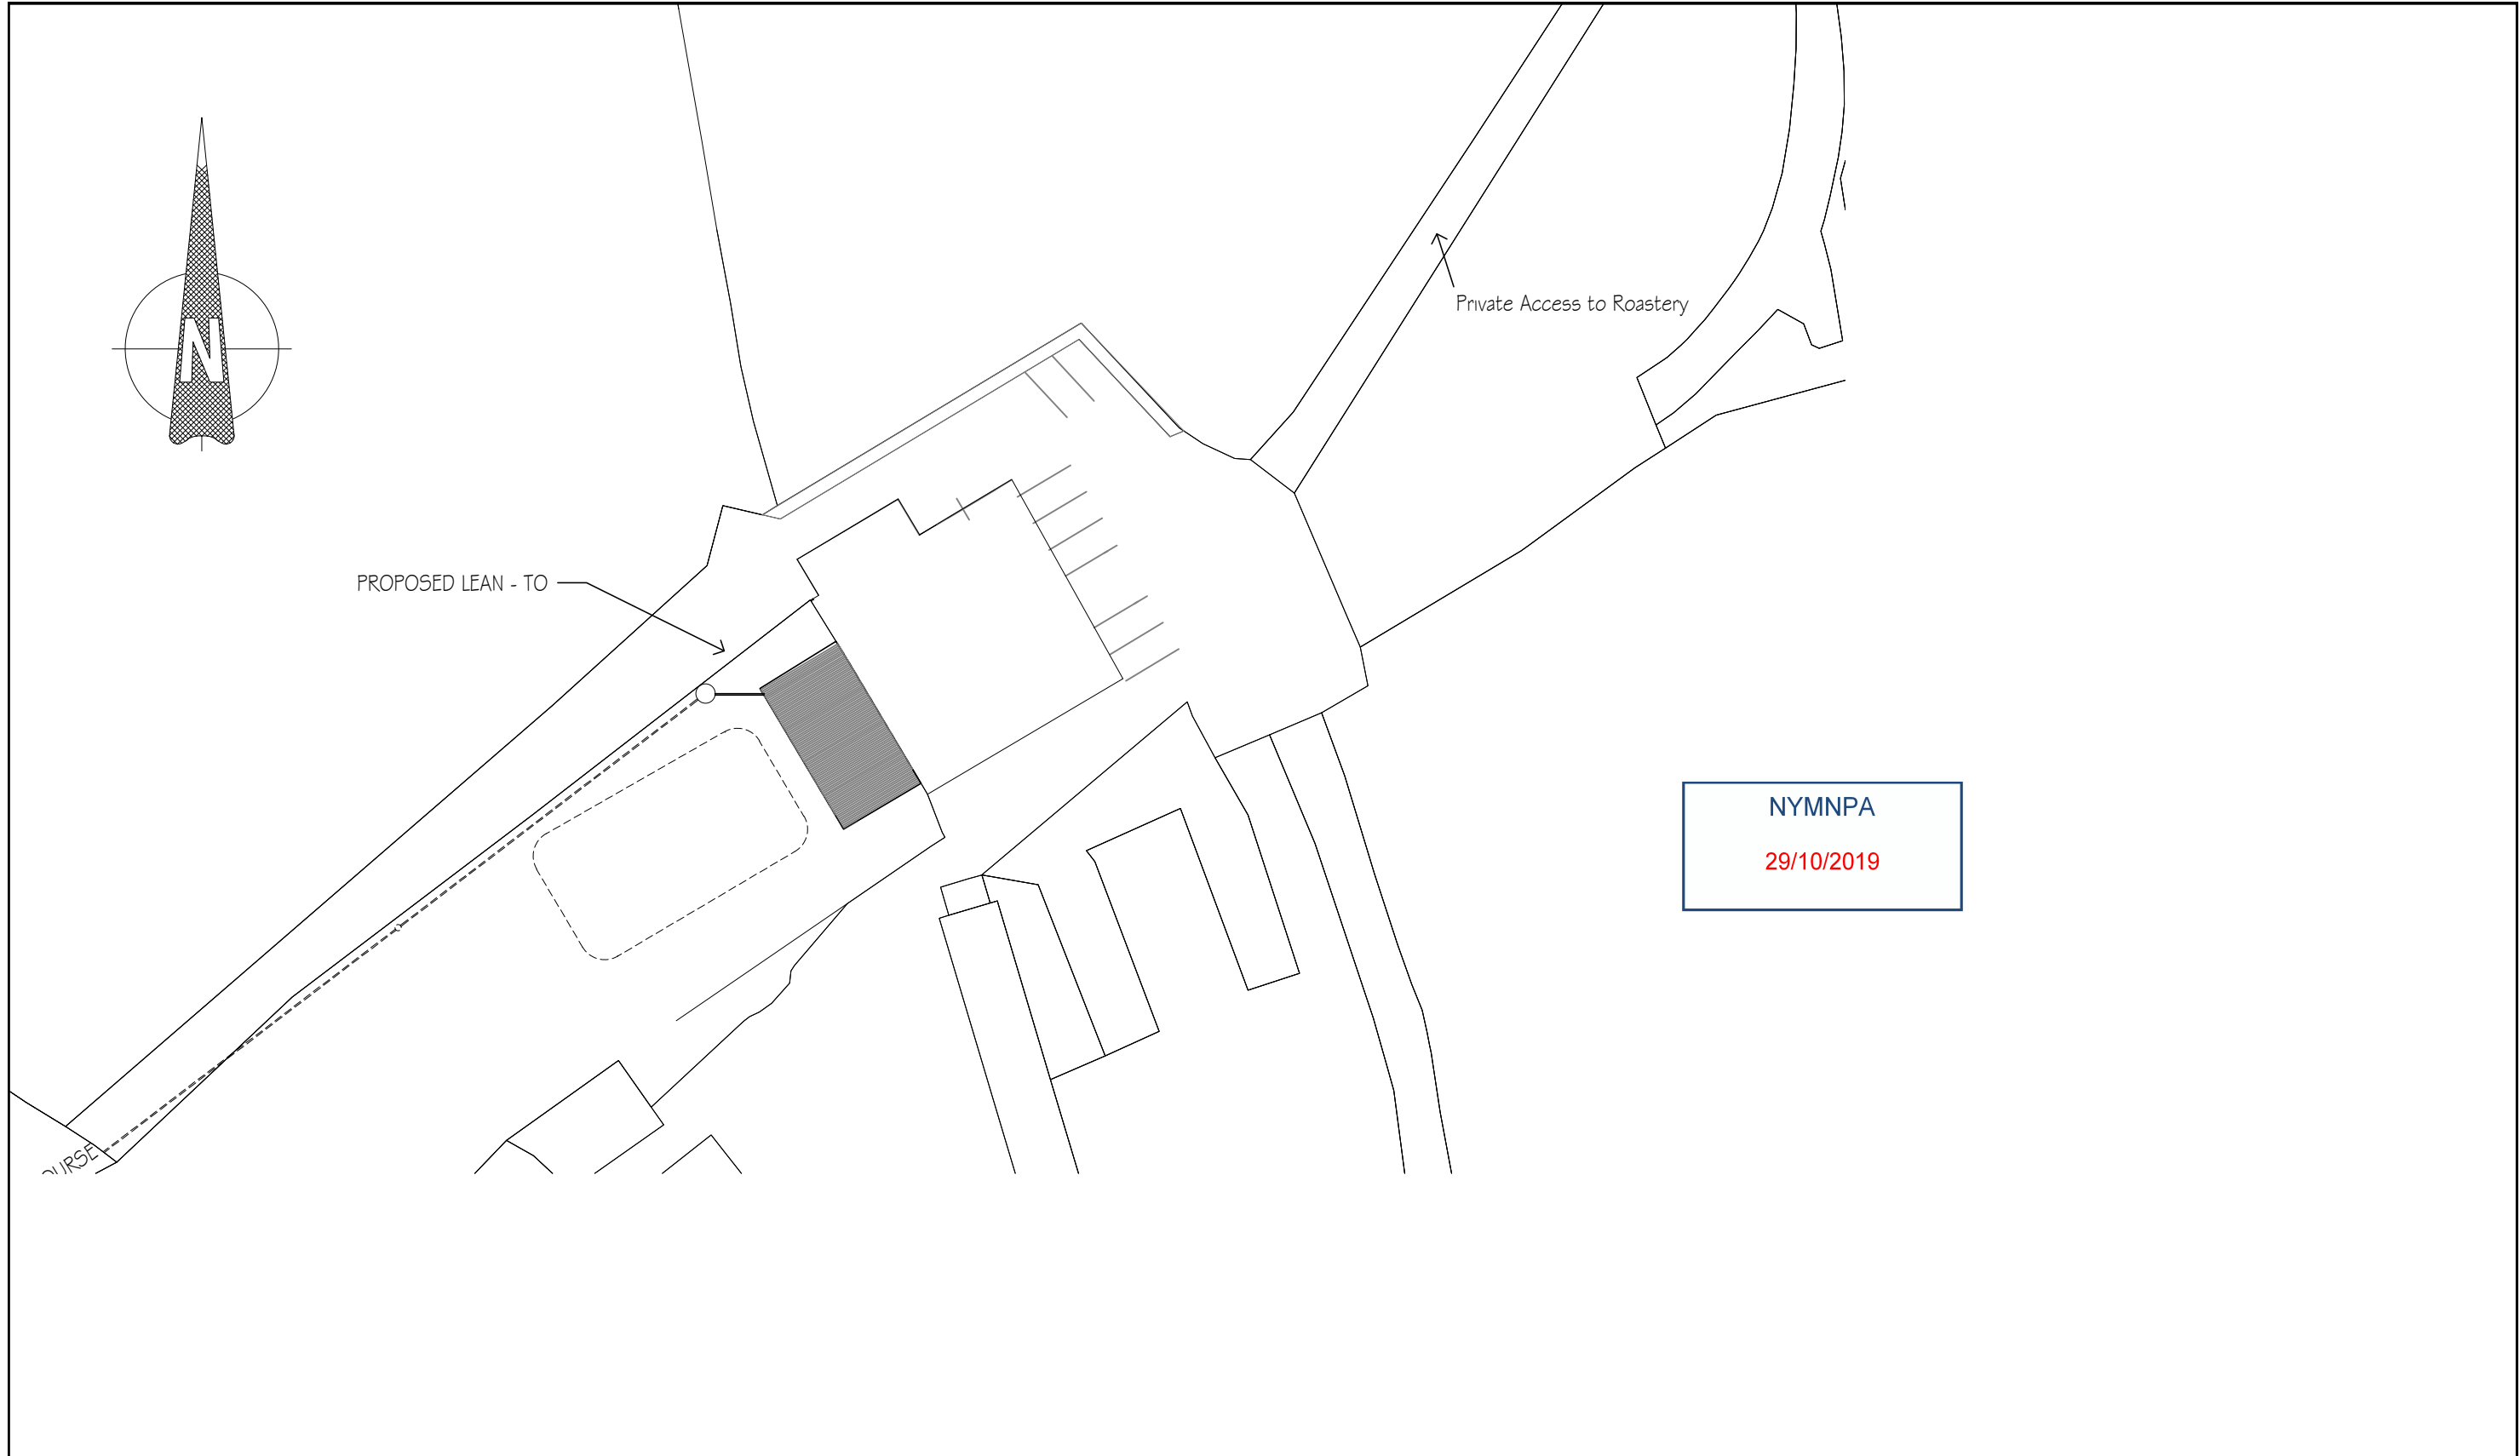


NYMNP
29/10/2019

			NOTES:	PROJECT. ROASTERY - PROPOSED LEAN TO & ADDITIONAL WINDOW			
				TITLE. LOCATION PLAN			
			Map number: TQRQM18022131317814 OS Licence number: 0100042766	CLIENT. MOORGATE LEAS FARM	DRAWN BY		
A	Planning Application	xx.10.19		DATE. 09.10.19	DRAWING No.	SCALE. 1:2500 @ A3	
No.	Revision/Issue	Date		CONTRACT No.	GA30	REV. A	

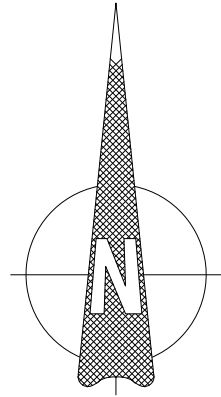


NYMNPA
 29/10/2019

NOTES:


Map number: TQRQM18022131317814
 OS Licence number: 0100042766

			<table border="1" style="width: 100%; border-collapse: collapse;"> <tr> <td colspan="2">PROJECT. ROASTERY - PROPOSED LEAN TO & ADDITIONAL WINDOW</td> </tr> <tr> <td colspan="2">TITLE. SITE PLAN</td> </tr> <tr> <td>CLIENT. MOORGATE LEAS FARM</td> <td>DRAWN BY</td> </tr> <tr> <td>DATE. 09.10.19</td> <td>DRAWING No. GA29</td> </tr> <tr> <td>CONTRACT No.</td> <td>SCALE. 1:500 @ A3</td> </tr> <tr> <td></td> <td>REV. A</td> </tr> </table>	PROJECT. ROASTERY - PROPOSED LEAN TO & ADDITIONAL WINDOW		TITLE. SITE PLAN		CLIENT. MOORGATE LEAS FARM	DRAWN BY	DATE. 09.10.19	DRAWING No. GA29	CONTRACT No.	SCALE. 1:500 @ A3		REV. A
PROJECT. ROASTERY - PROPOSED LEAN TO & ADDITIONAL WINDOW															
TITLE. SITE PLAN															
CLIENT. MOORGATE LEAS FARM	DRAWN BY														
DATE. 09.10.19	DRAWING No. GA29														
CONTRACT No.	SCALE. 1:500 @ A3														
	REV. A														
A	Planning Application	xx.10.19													
No.	Revision/Issue	Date													

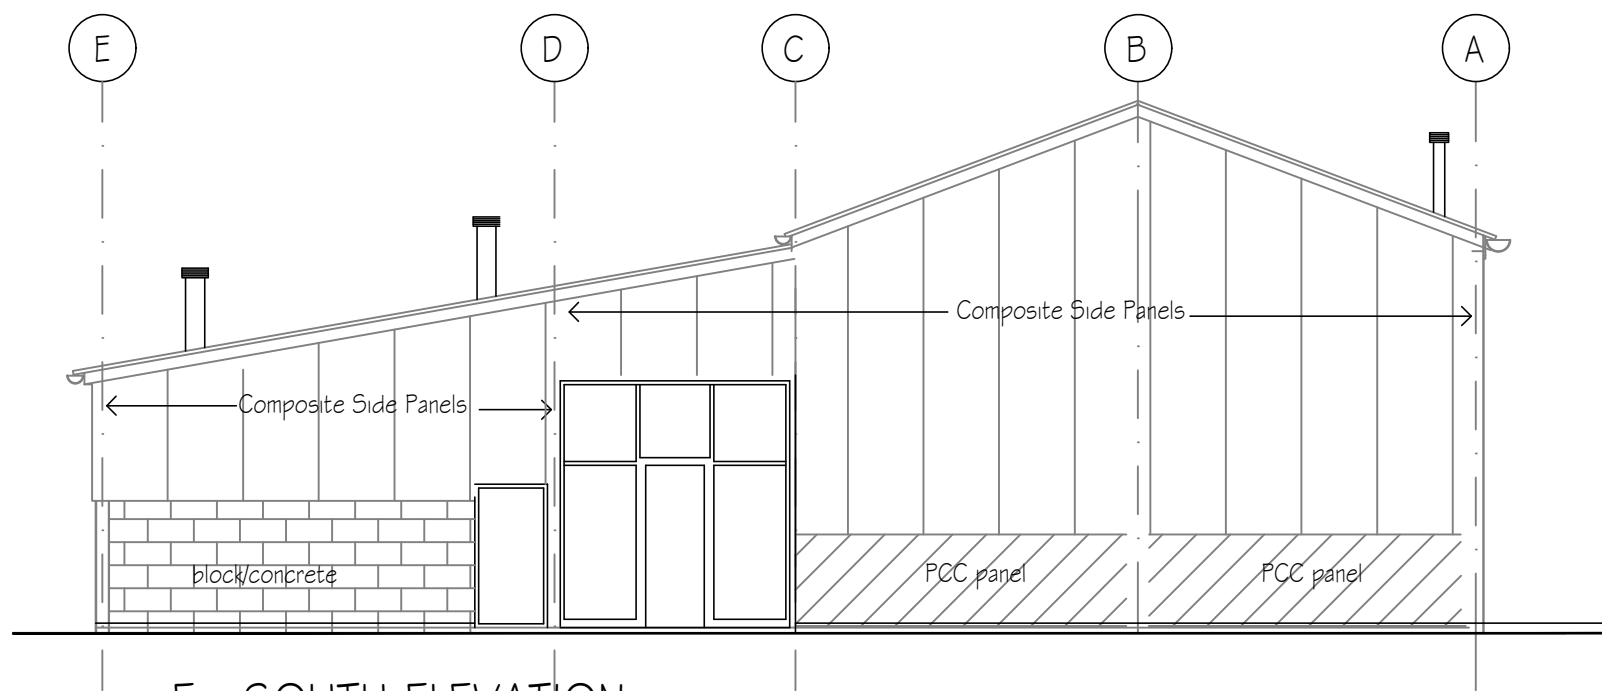

Ex. SOUTH ELEVATION

NYMNP
29/10/2019

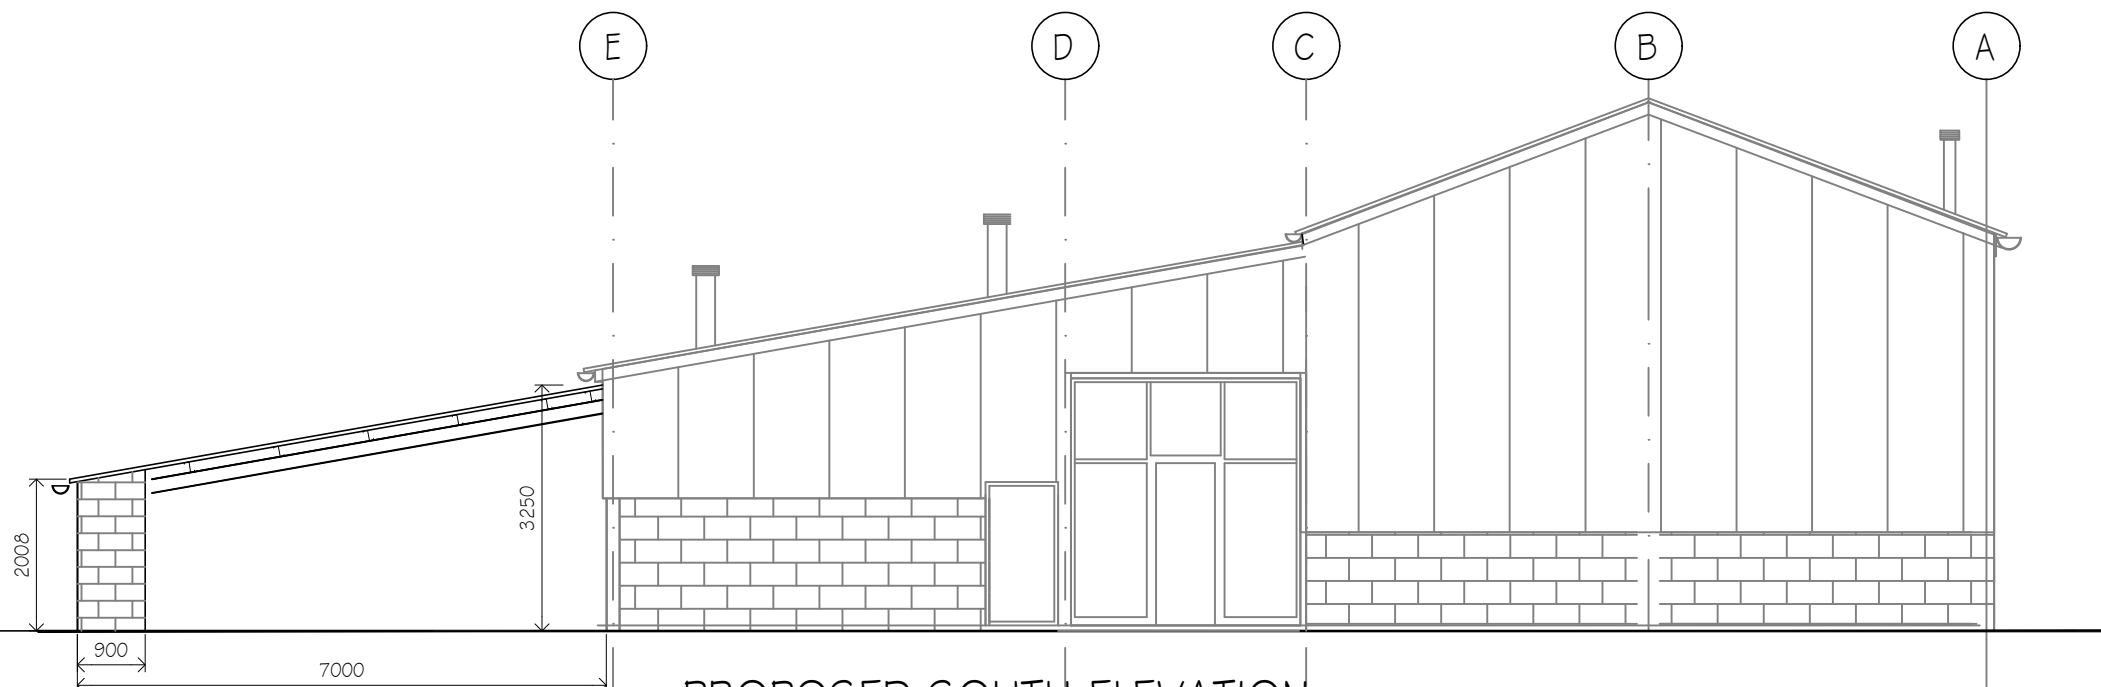

PROPOSED SOUTH ELEVATION

NOTES:

PROJECT. ROASTERY - PROPOSED LEAN TO & ADDITIONAL WINDOW

TITLE. EX. AND PROPOSED SOUTH ELEVATION

CLIENT. MOORGATE LEAS FARM

DRAWN BY

DATE. 09.10.19

DRAWING No.


SCALE. 1:100 @ A3

CONTRACT No.

GA25


REV. A

No.	Revision/Issue	Date
A	Planning Application	xx.10.19

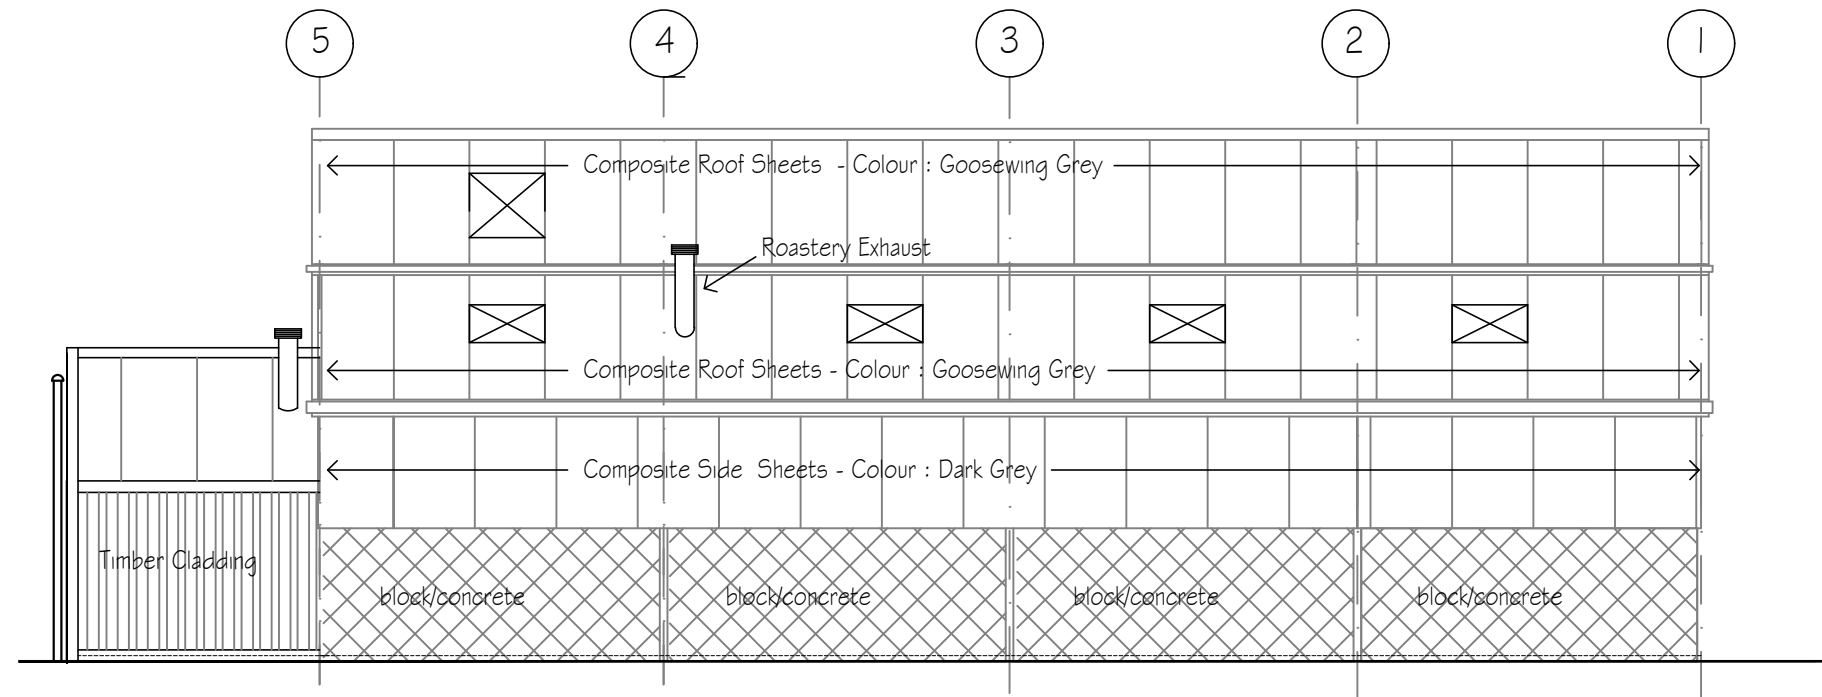

Ex. WEST ELEVATION

NYMNPA
 29/10/2019

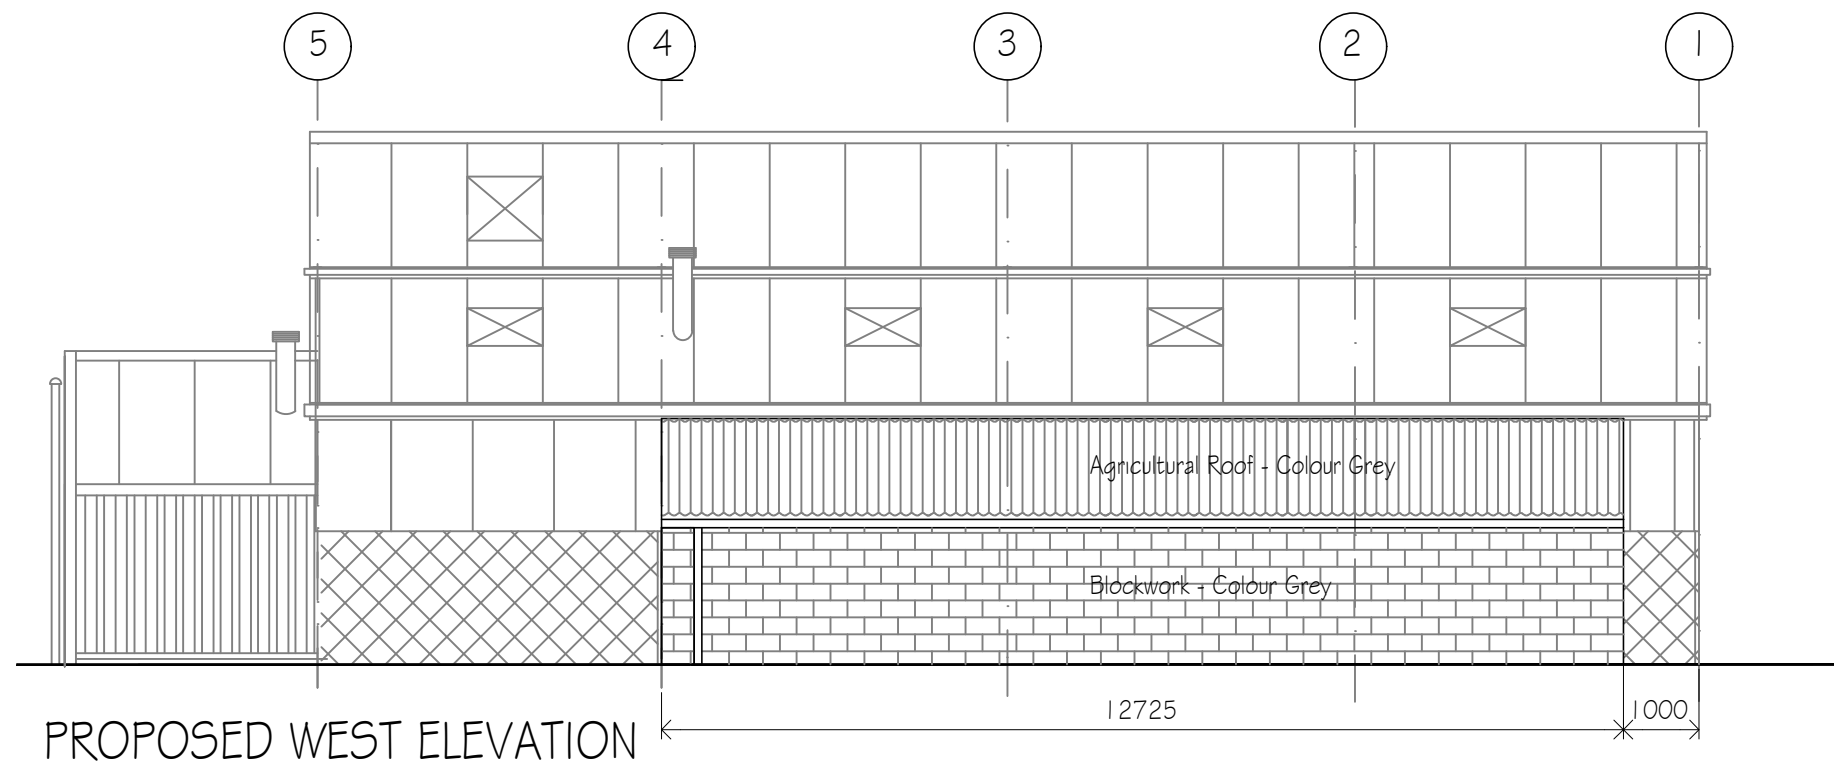

PROPOSED WEST ELEVATION

NOTES:

PROJECT. ROASTERY - PROPOSED LEAN TO & ADDITIONAL WINDOW

TITLE. EX, AND PROPOSED WEST ELEVATION

CLIENT. MOORGATE LEAS FARM

DRAWN BY

DATE. 09.10.19

DRAWING No.


SCALE. 1:100 @ A3

CONTRACT No.


GA26

REV. A

No.	Revision/Issue	Date
A	Planning Application	xx.10.19

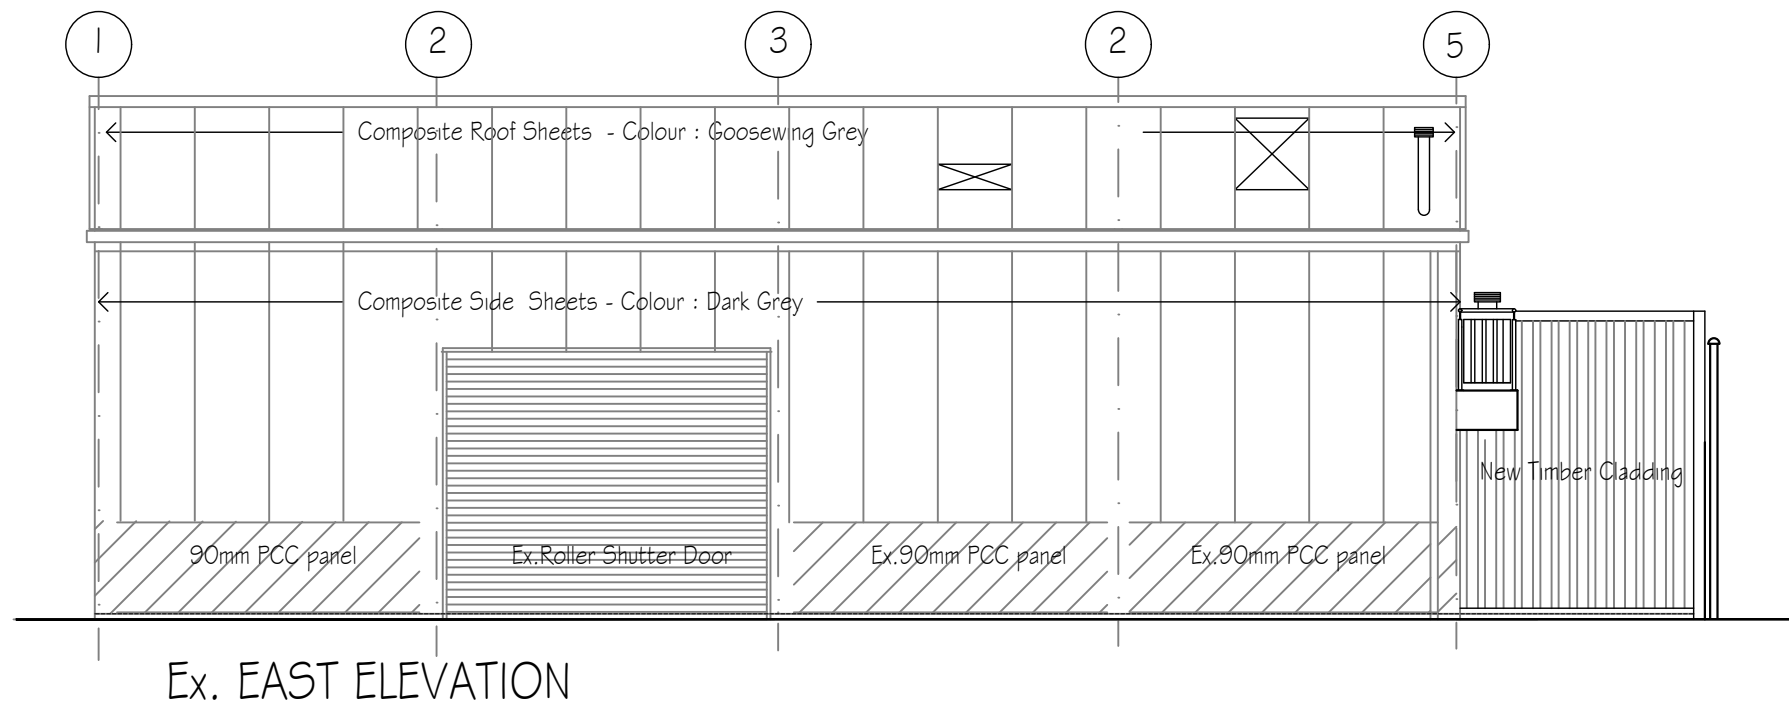


NYMNPA
 29/10/2019

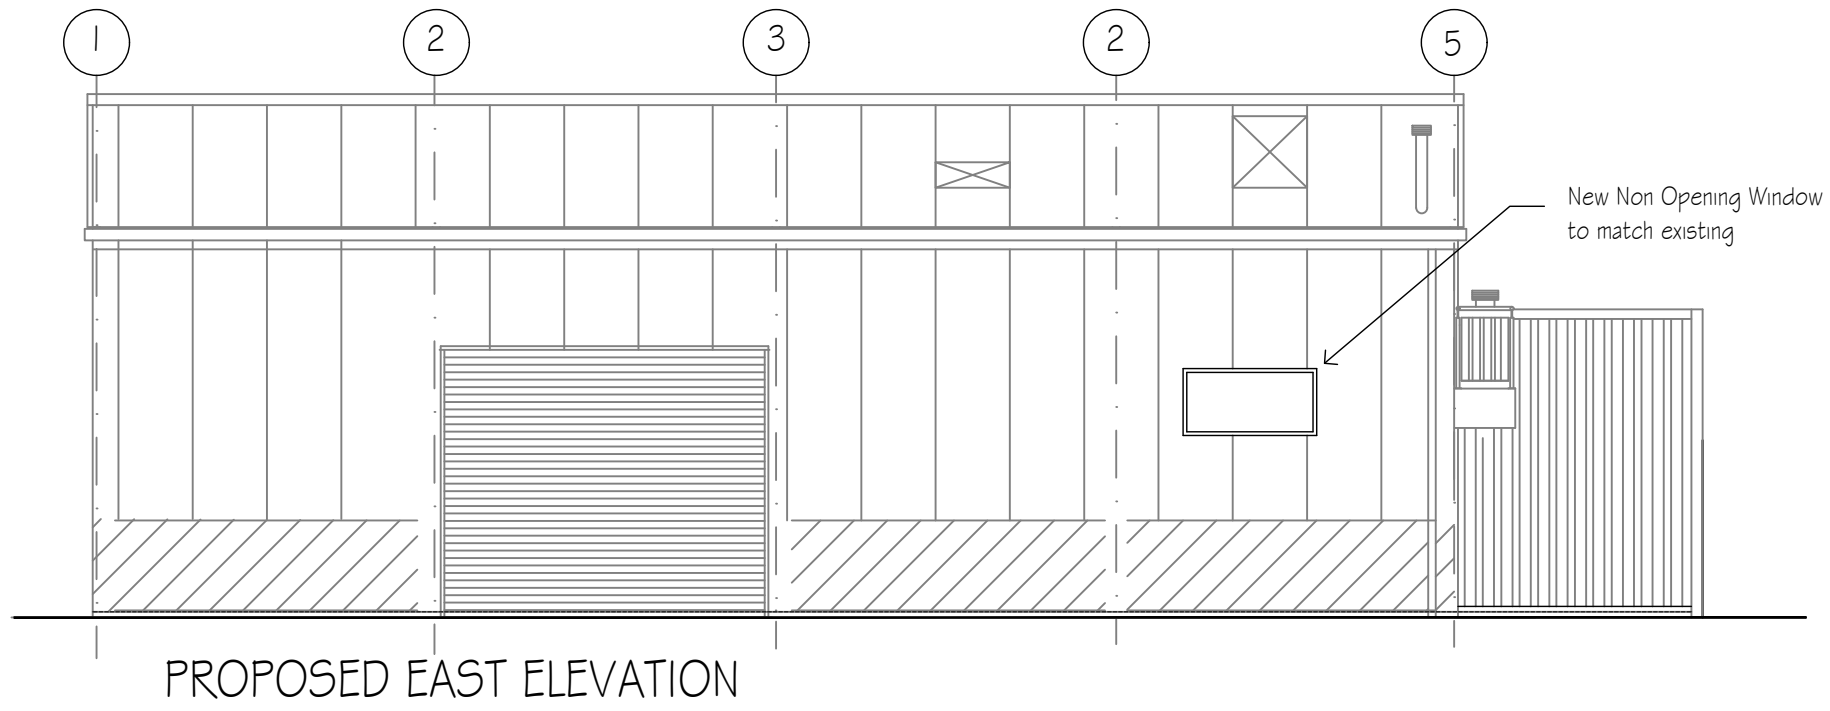


NOTES:

PROJECT. ROASTERY - PROPOSED LEAN TO AND ADDITIONAL WINDOW			
TITLE. EX.AND PROPOSED EAST ELEVATION			
CLIENT. MOORGATE LEAS FARM		DRAWN BY	
DATE. 09.10.19	DRAWING No.	SCALE. 1:100 @ A3	
CONTRACT No.	GA27	REV. A	

A	Planning Application	xx.10.19	
No.	Revision/Issue	Date	

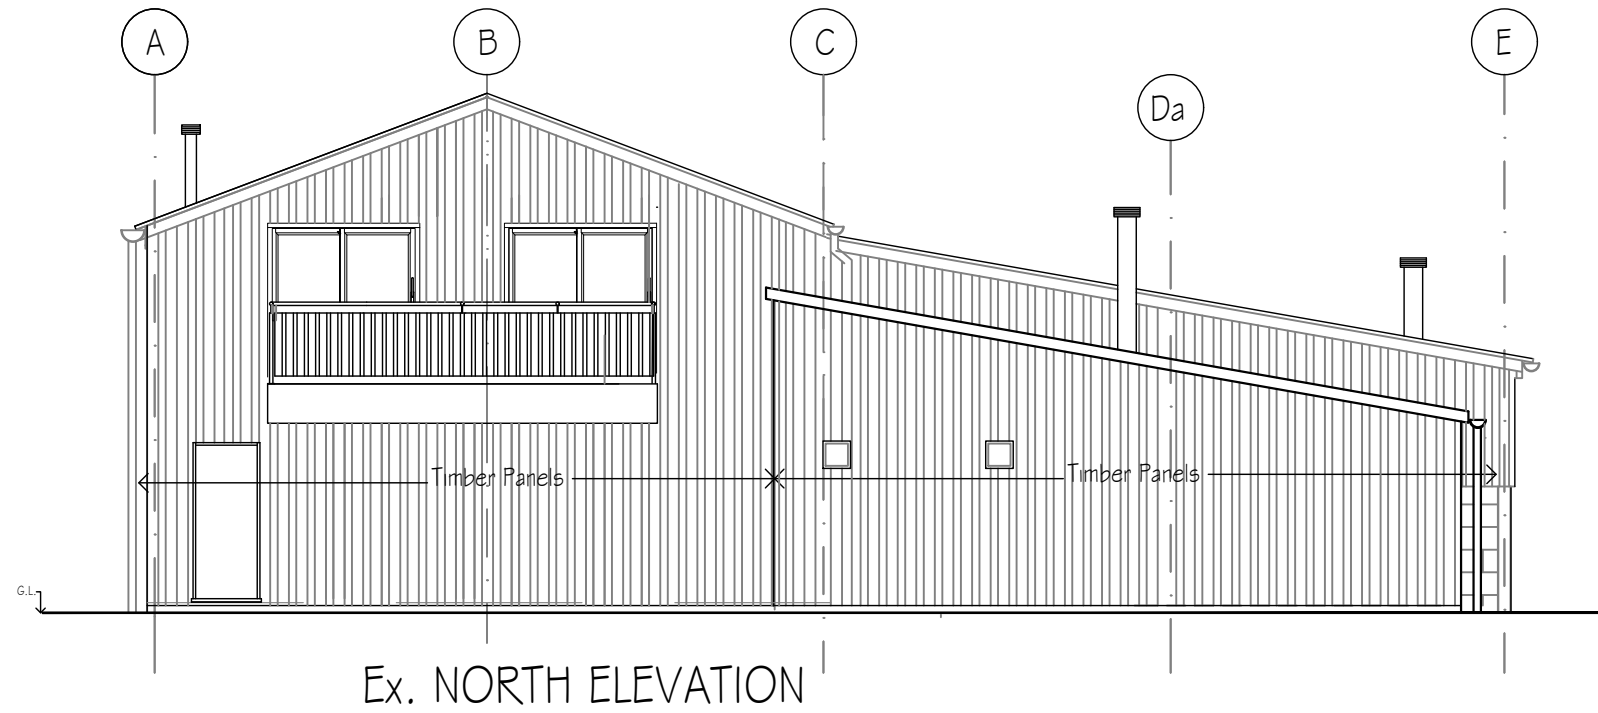

NYMNP
29/10/2019

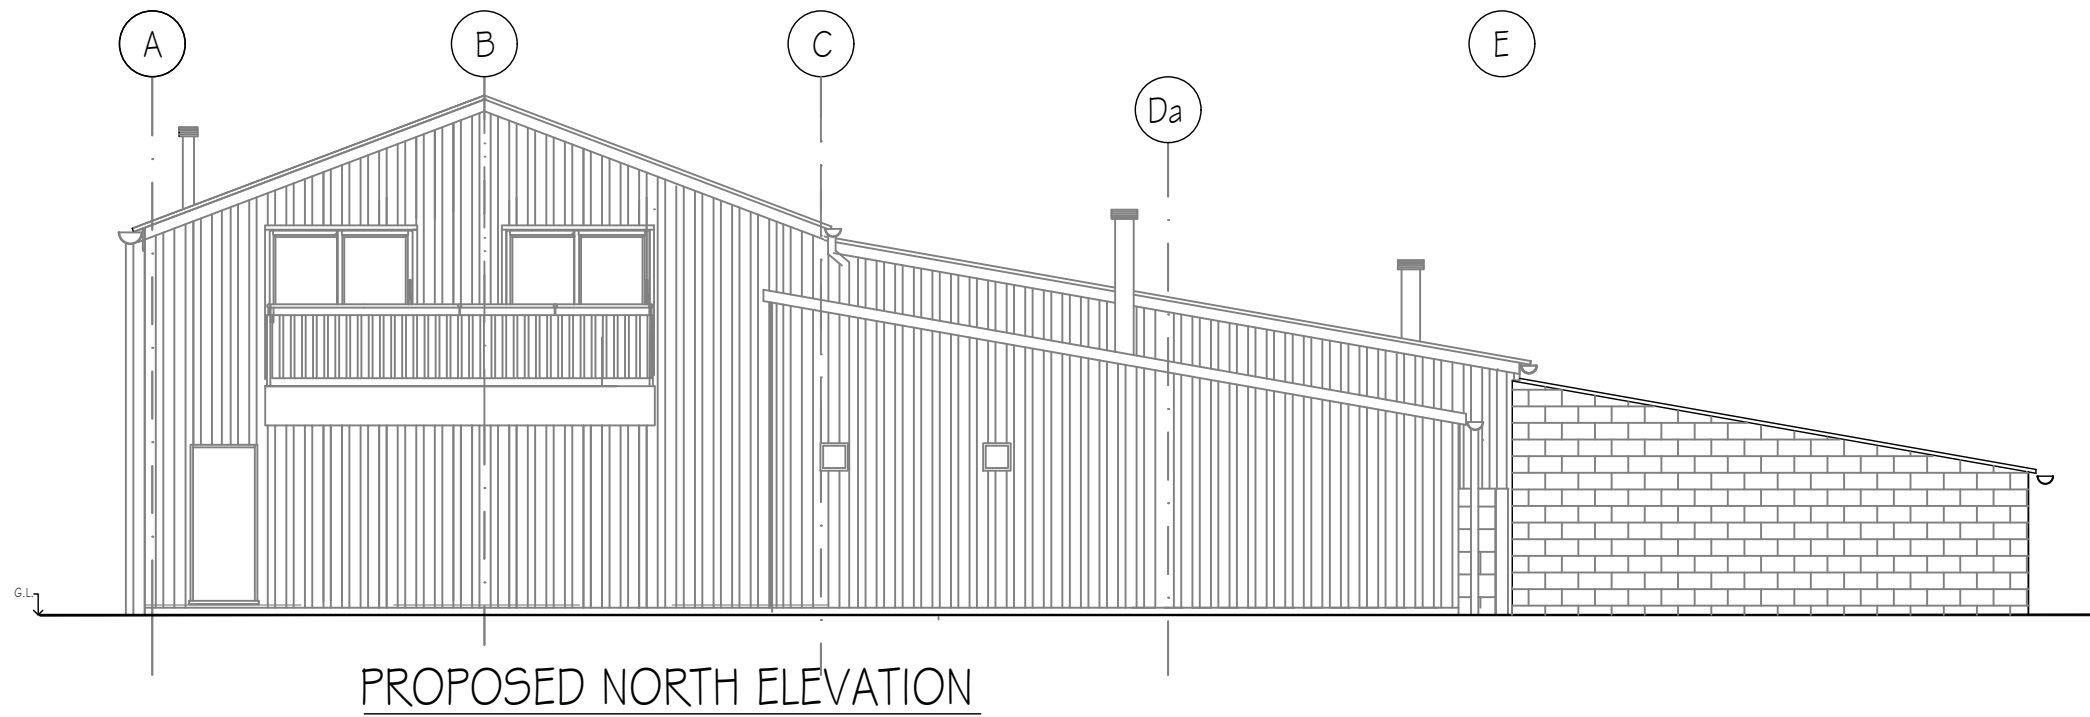

NOTES:

PROJECT. ROASTERY - PROPOSED LEAN TO & ADDITIONAL WINDOW

TITLE. EX.AND PROPOSED NORTH ELEVATION

CLIENT. MOORGATE LEAS FARM

DRAWN BY

DATE. 09.10.19

DRAWING No.

SCALE. 1:100 @ A3

CONTRACT No.

GA28

REV. A

A	Planning Application	xx.10.19
No.	Revision/Issue	Date