

Thirsley farm




NYMNPA
04/11/2019

Tank

Thirsley

The Orchard

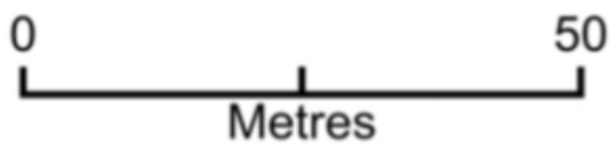


Plan Produced for: Chris malthouse


Date Produced: 13 Jan 2019

Plan Number/Project ID: TQRQM19013115453456

Scale: 1:1250 @ A4

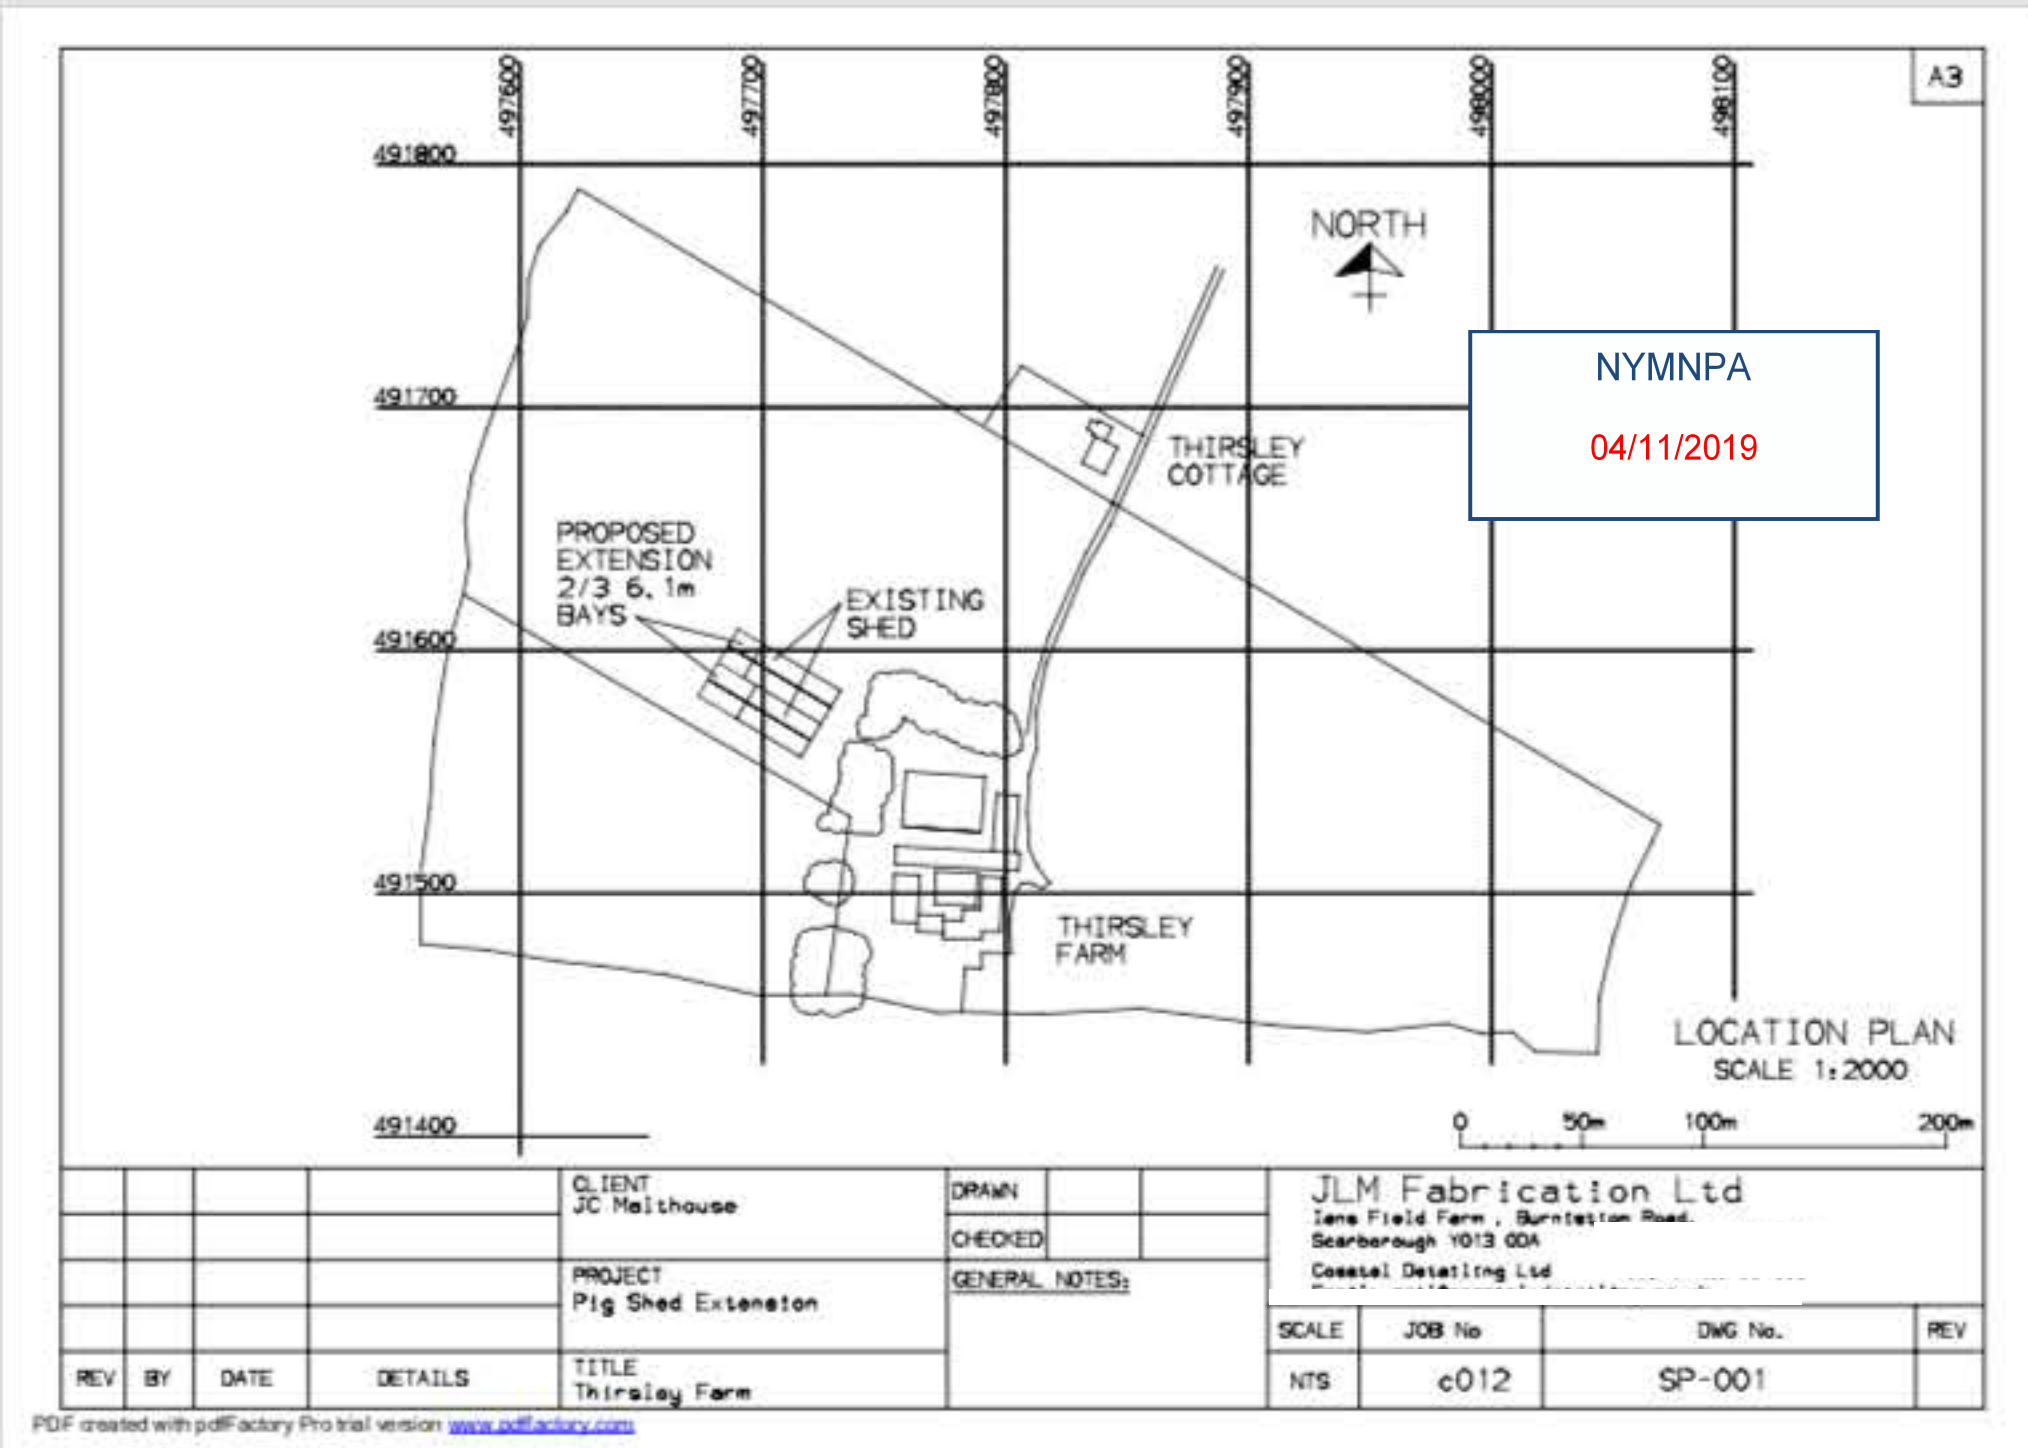



MODELLLED ON STRUCAD - THE 3-D STRUCTURAL STEEL DETAILING SOLUTION. DO NOT SCALE - IF IN DOUBT ASK A2

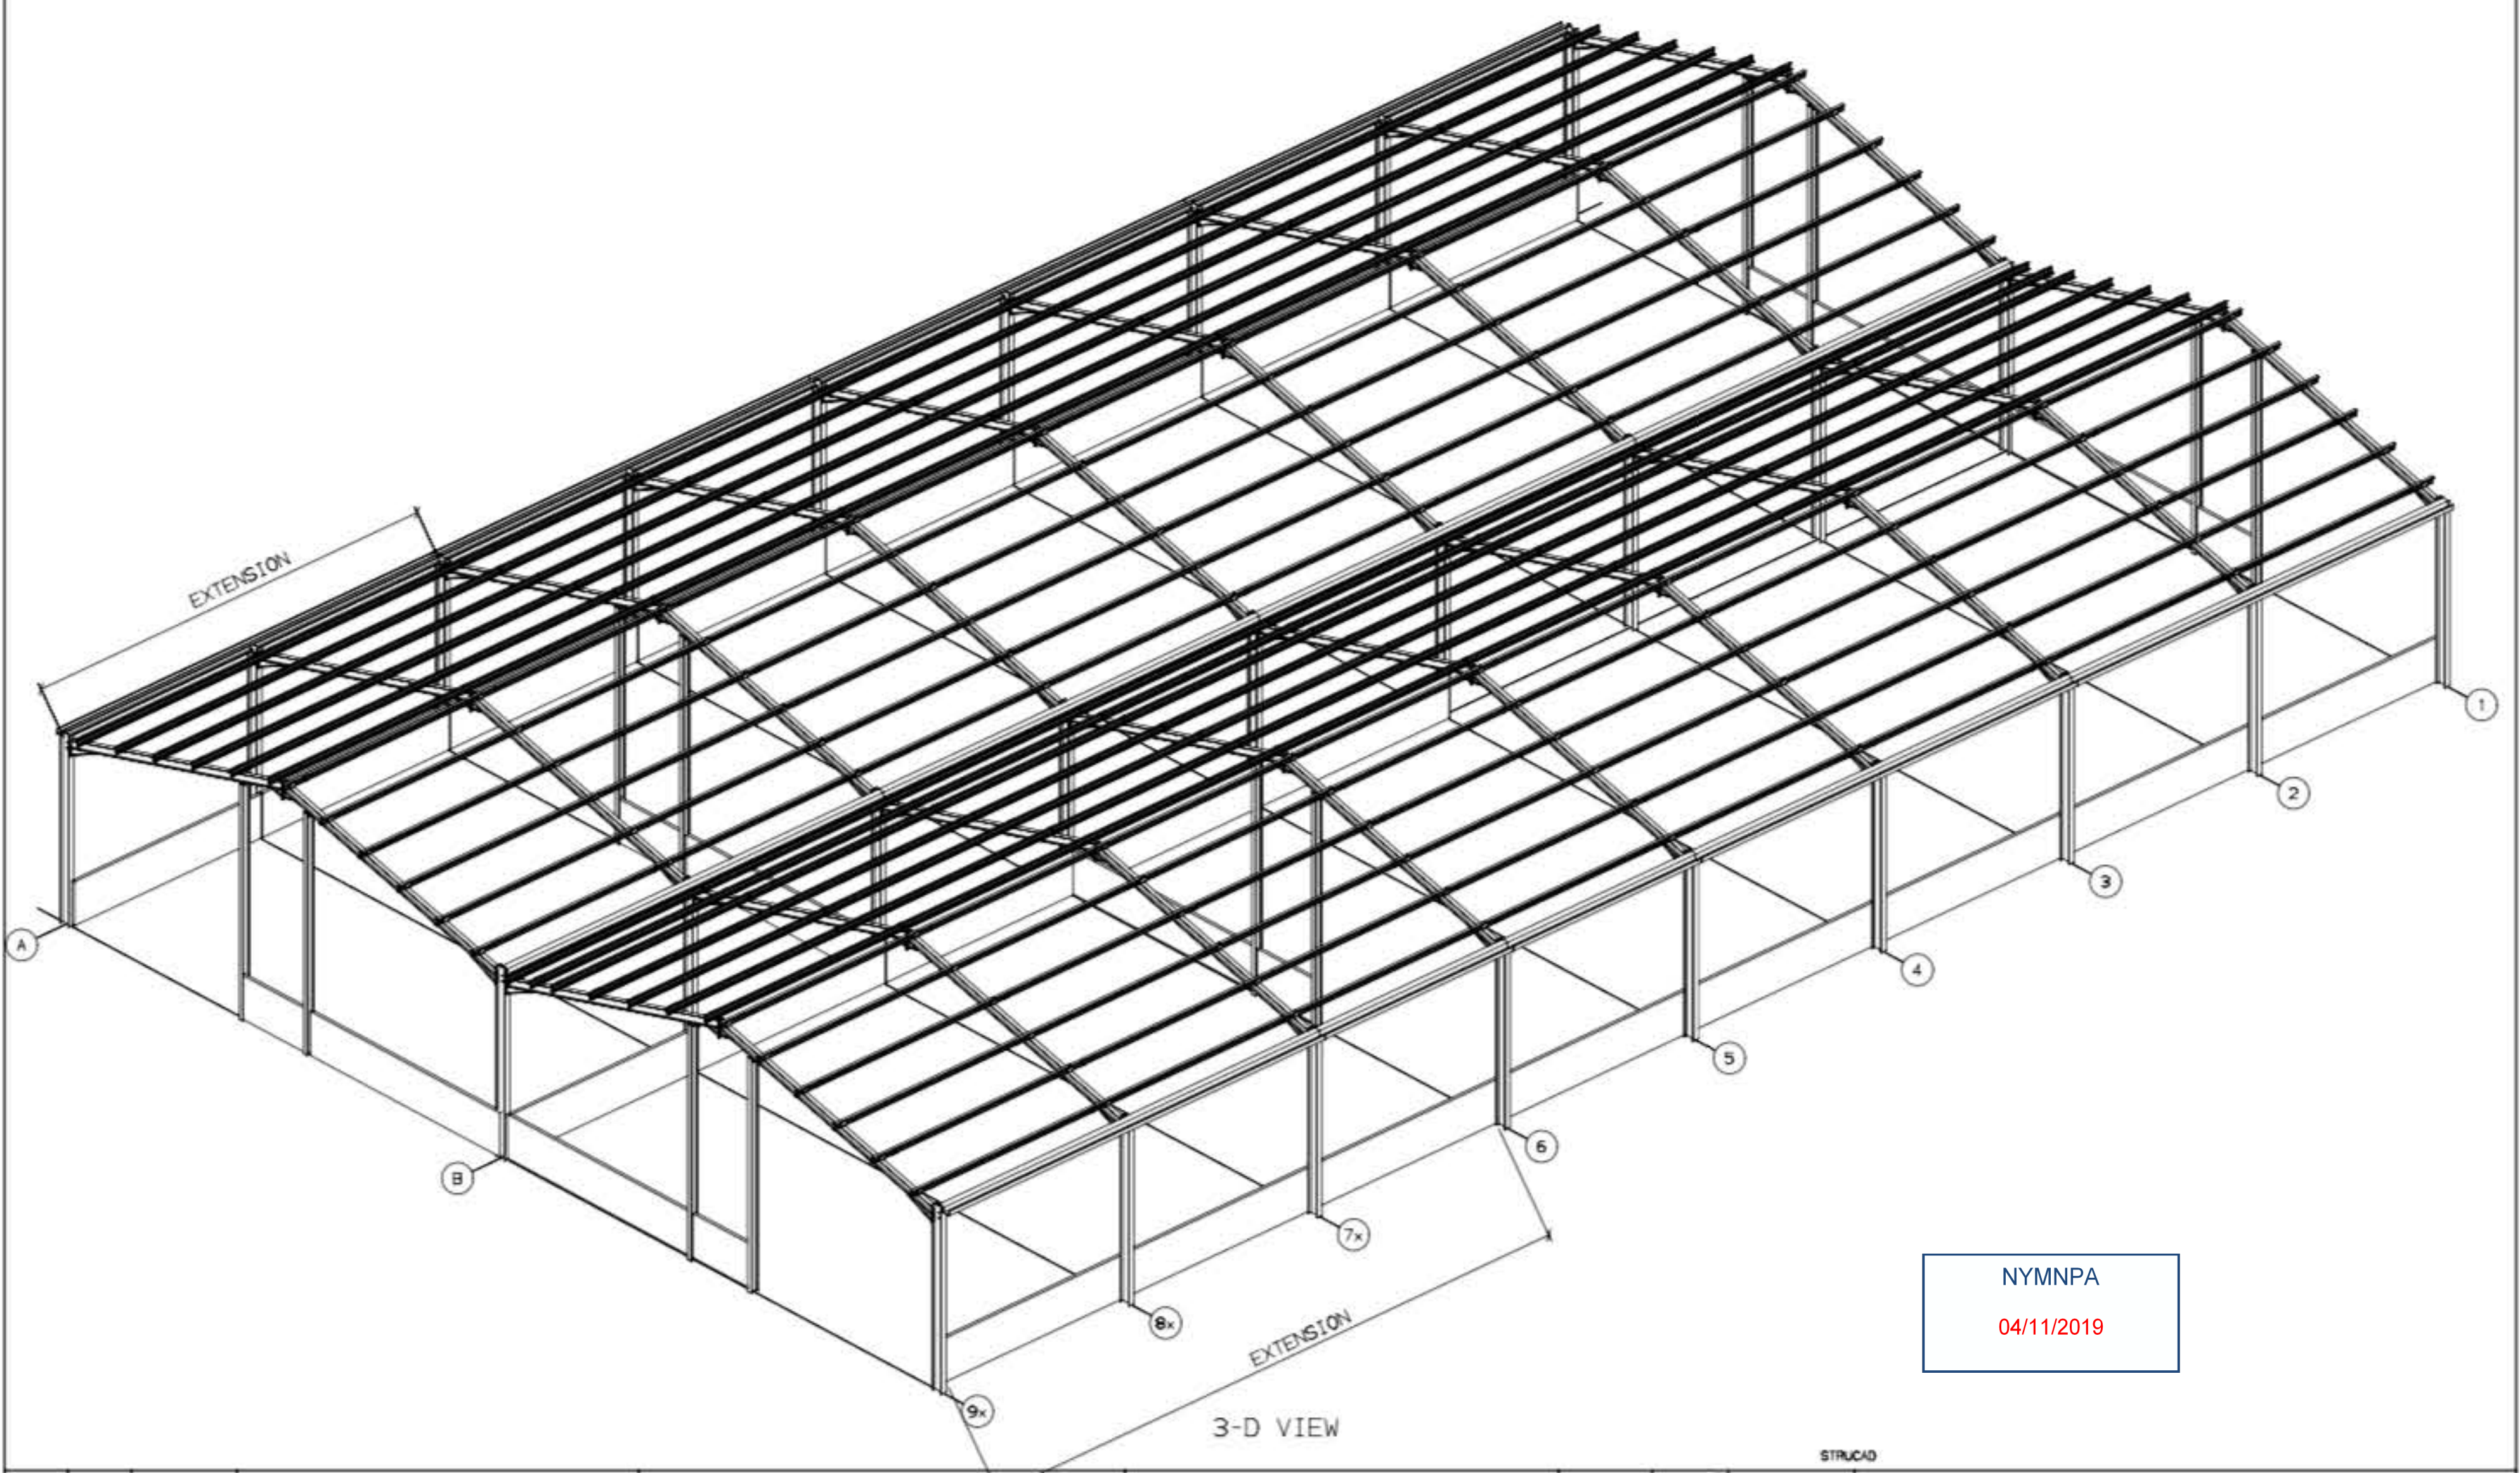

GENERAL NOTES:				CLIENT		DRAWN		JLM Fabrication Ltd	
				JC Malthouse		AP		Ians Field Farm, Burniston Road, Scarborough YO13 0DA Coastal Detailing Ltd	
				PROJECT		CHECKED			
				Pig Shed Extension					
				TITLE					
				Thirsley Farm					
REV	BY	DATE	DETAILS			SCALE	JOB No	DWG No.	REV
						NTS	c012	3D-01	

MODELLLED ON STRUCAD - THE 3-D STRUCTURAL STEEL DETAILING SOLUTION. DO NOT SCALE - IF IN DOUBT ASK A1

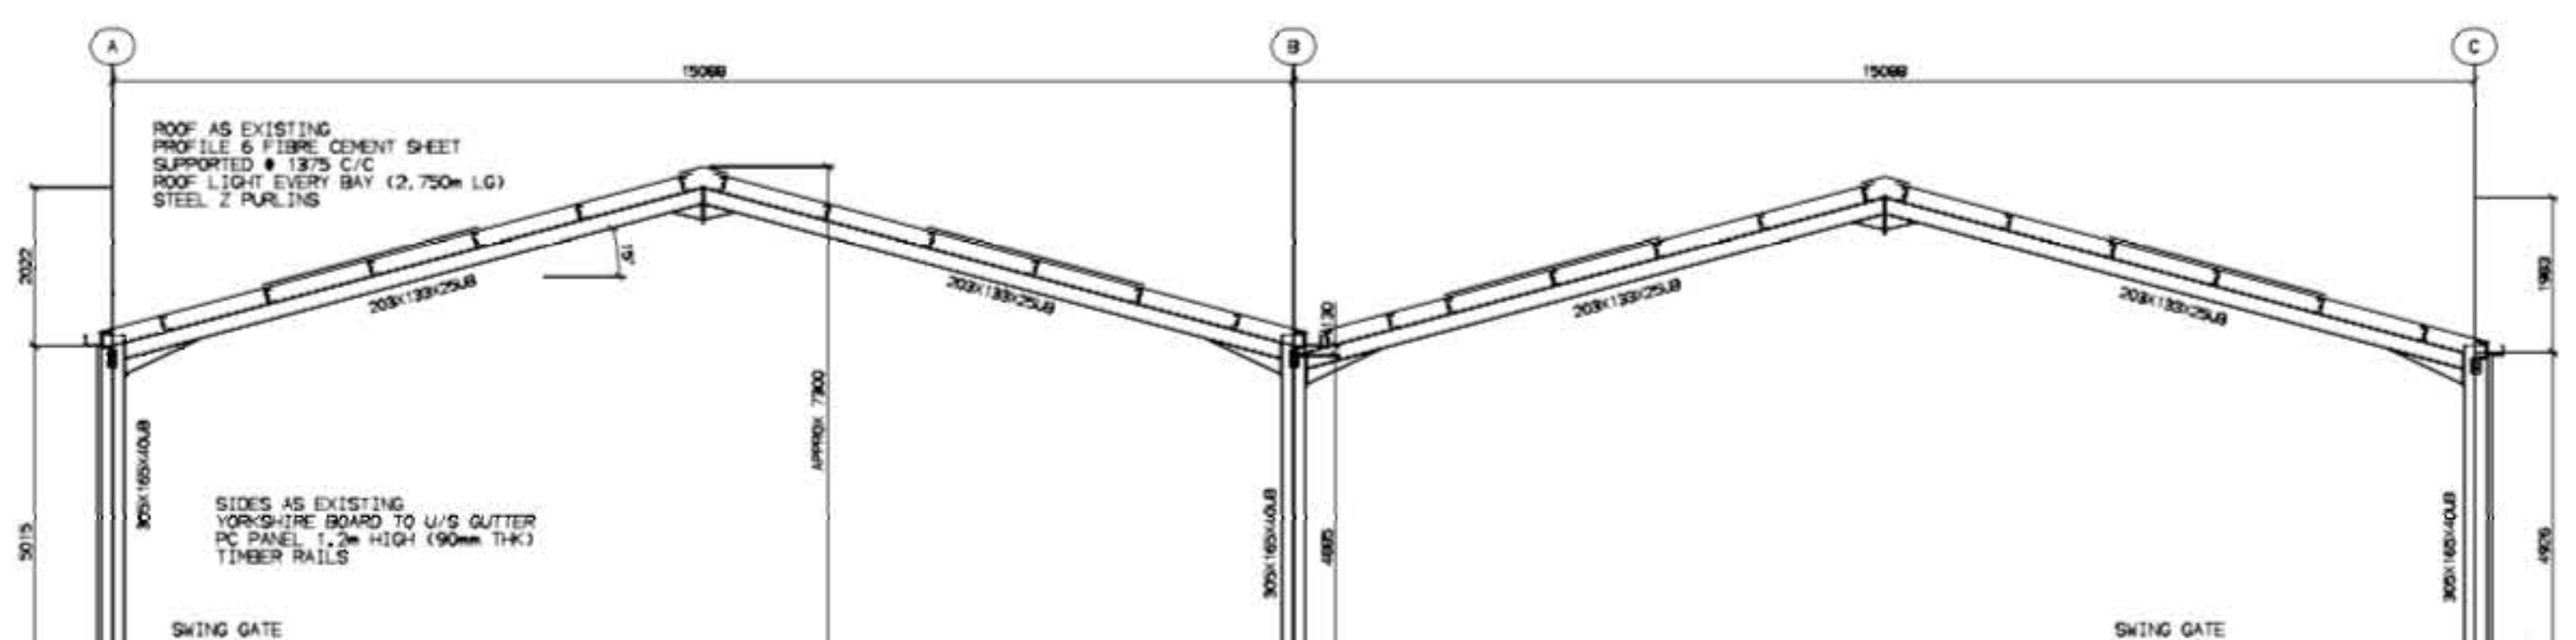

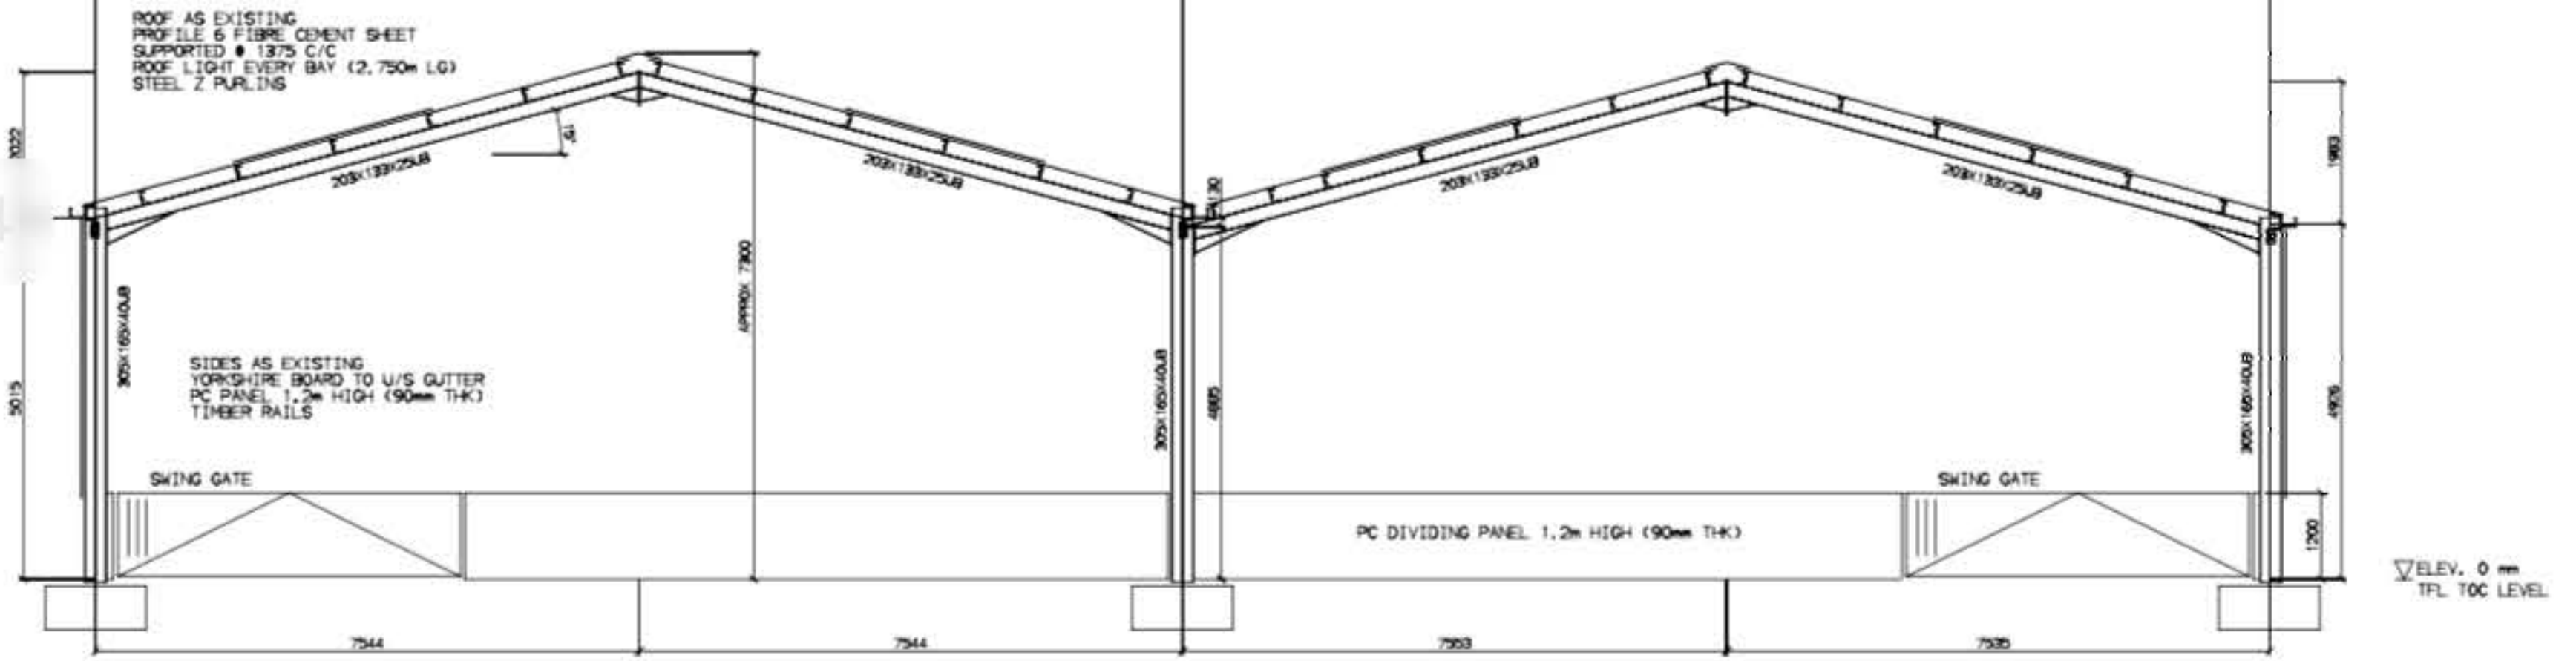


PORTAL FOUNDATION PADS AS REQUIRED SHOWN 1.4m X 0.6m Op


TYPICAL CROSS SECTION - AS EXISTING

NYMNP

04/11/2019

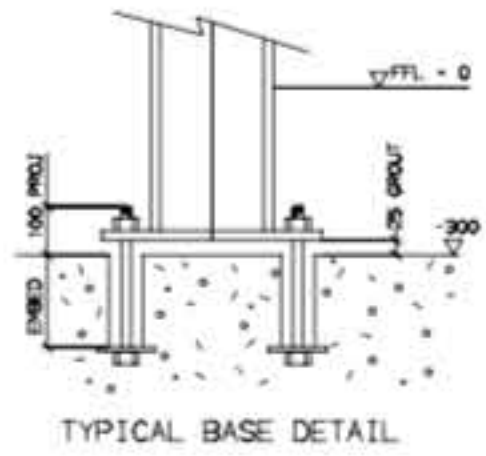

TYPICAL BASE DETAIL

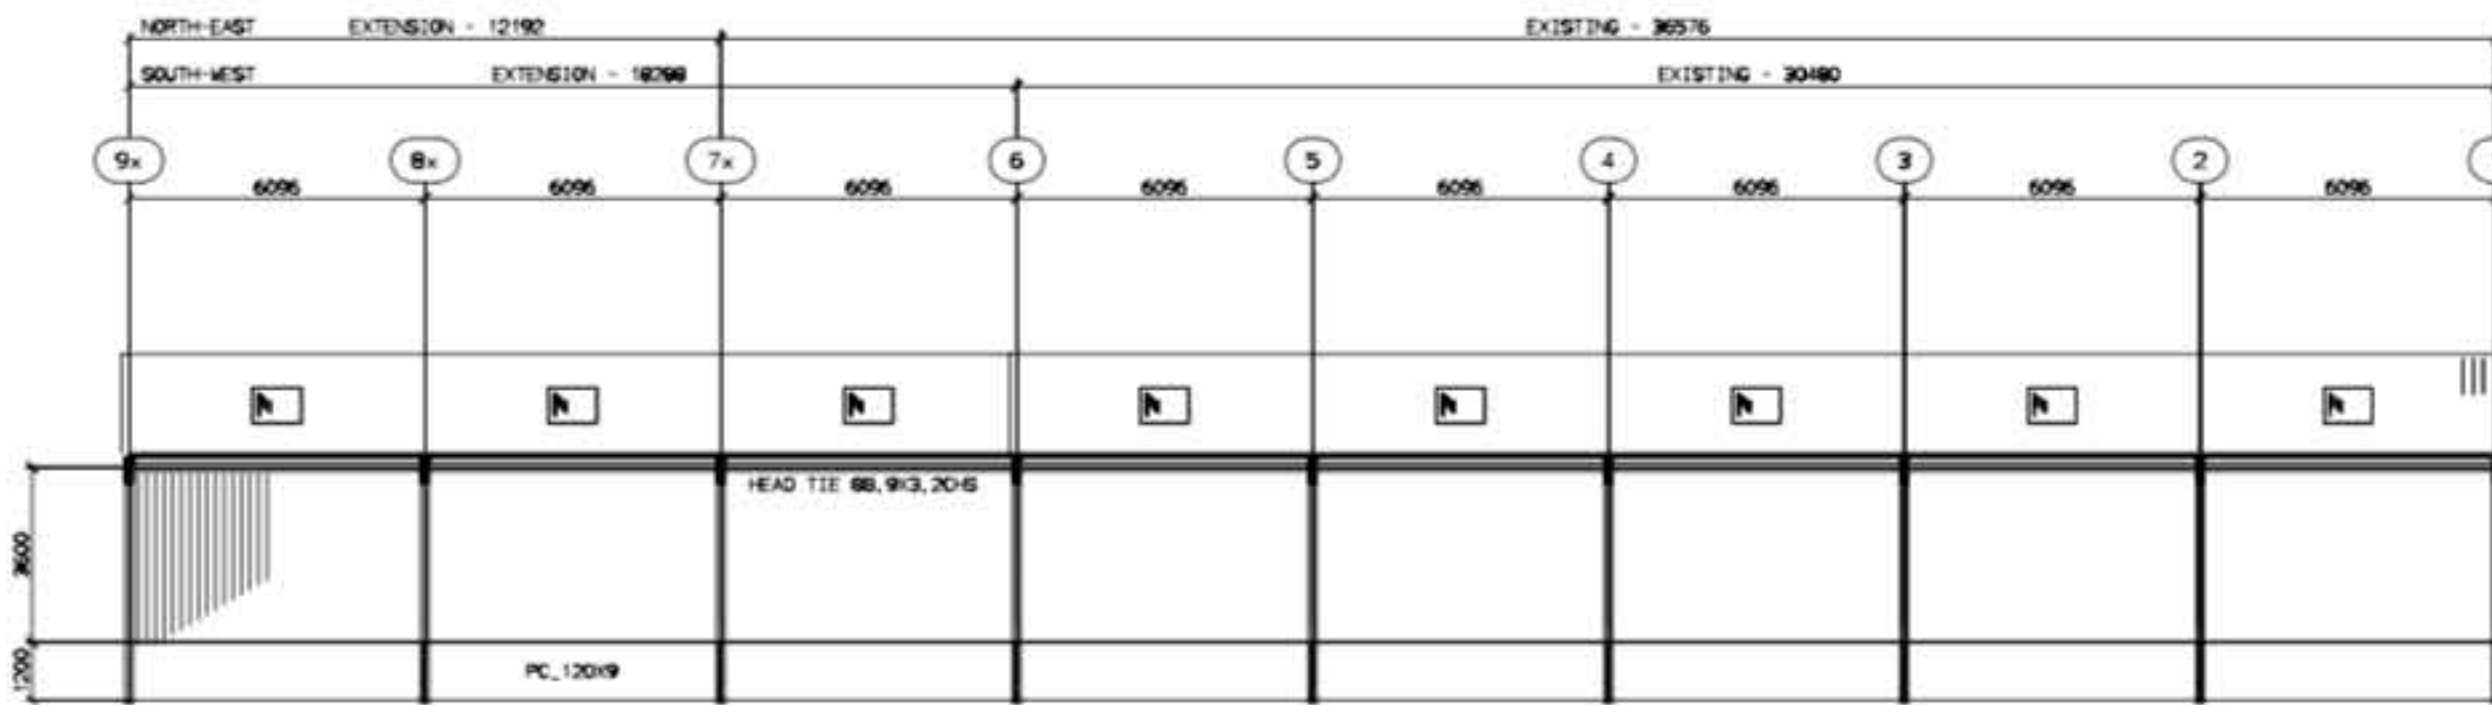

ELEVATION ON GRID C SOUTH-WEST ELEVATION


				GENERAL NOTES:				CLIENT JC Malthouse			DRAWN AP 09/10/19		JLM Fabrication Ltd Iona Field Farm, Burnstall Road, Scarborough YO13 0DA Coastal Detailing Ltd		
								PROJECT Pig Shed Extension			CHECKED		SCALE JOB No DWG No. REV		
REV BY DATE DETAILS				REV BY DATE DETAILS				TITLE Thrsley Farm					NTS c012 GA-01		

MODELLED ON STRUCAD - THE 3-D STRUCTURAL STEEL DETAILING SOLUTION.

DO NOT SCALE - IF IN DOUBT ASK

A1

ROOF AS EXISTING PROFILE & FIBRE CEMENT SHEET SUPPORTED @ 1375 C/C ROOF LIGHT EVERY BAY (2,750m LG) STEEL Z PURLINS

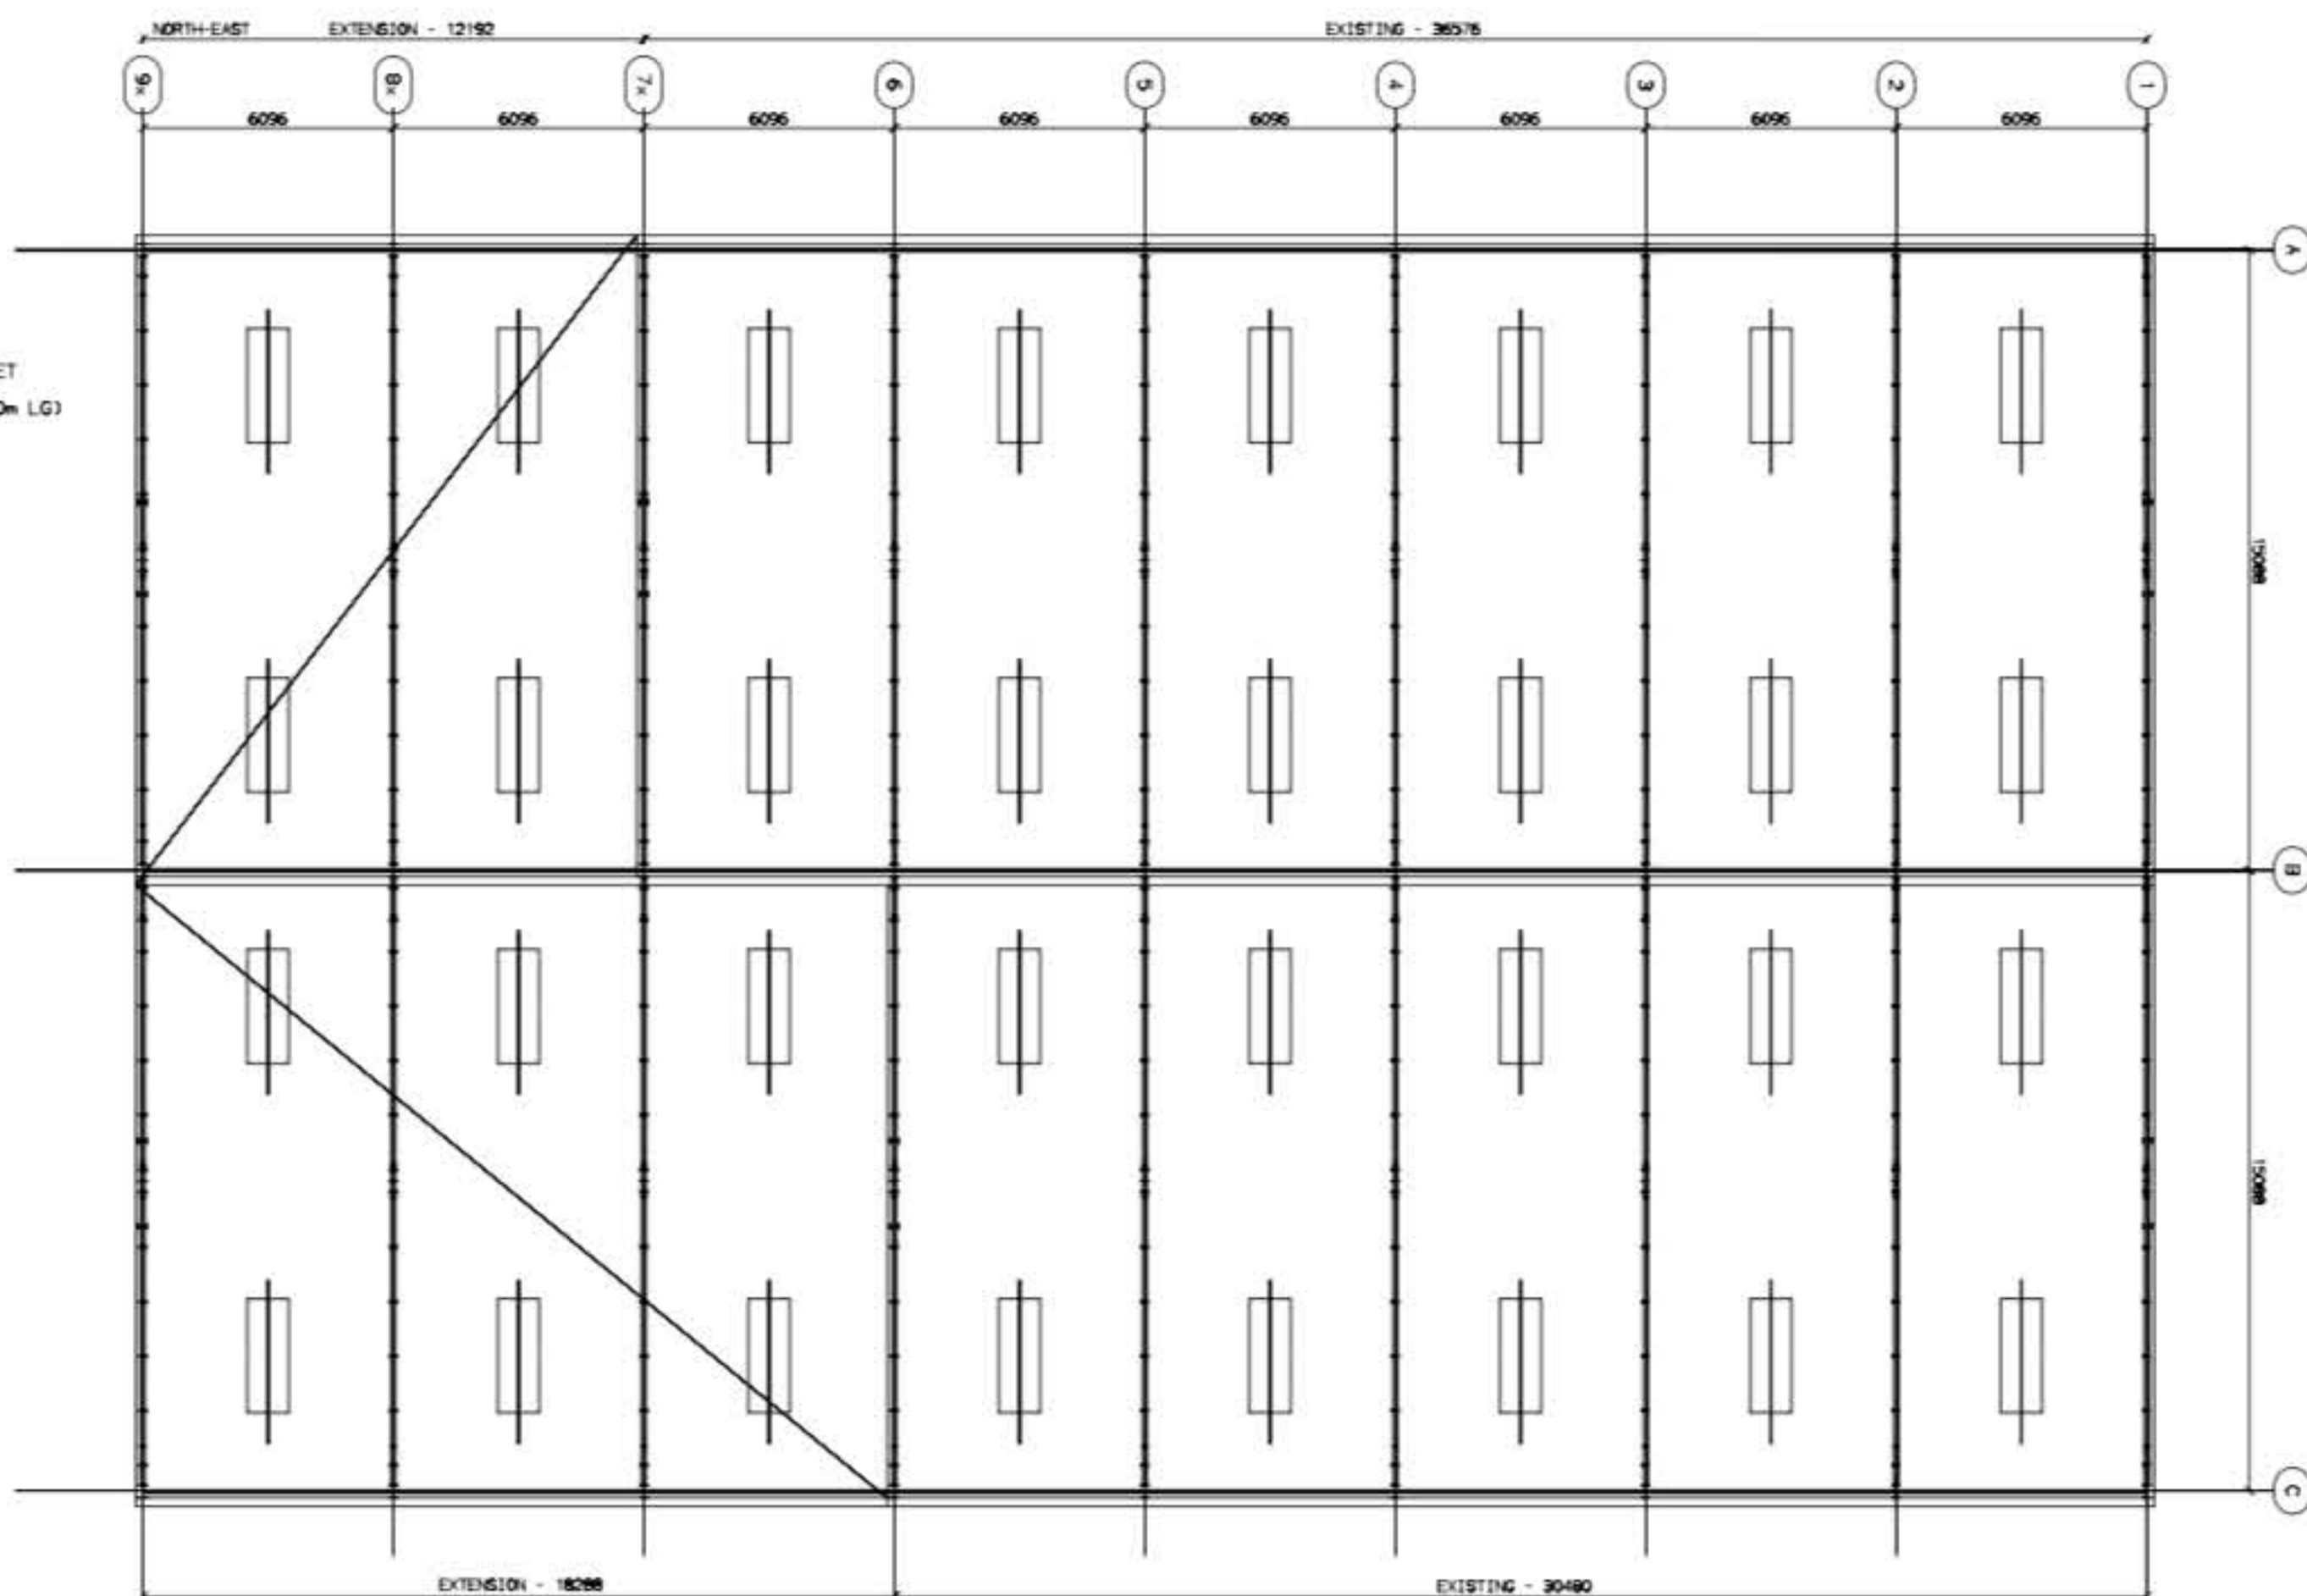

NYMNP

04/11/2019

				GENERAL NOTES:				CLIENT JC Malthouse			DRAWN AP 09/10/19		JLM Fabrication Ltd Iona Field Farm, Burnstall Road, Scarborough YO13 0DA Coastal Detailing Ltd		
								PROJECT Pig Shed Extension			CHECKED		SCALE JOB No DWG No. REV		
REV BY DATE DETAILS				REV BY DATE DETAILS				TITLE Thrsley Farm			ROOF PLAN		NTS c012 GA-02		

STRUCAD

PDF created with pdfFactory Pro trial version www.pdffactory.com