

○ Site Plan
Scale 1:1250

○ Block Plan
Scale 1:500

Ordnance Survey Licence No. 100002562


b h d partnership
Airy Hill Manor, Whitby, North Yorkshire, UK, YO21 1QB.
www.bhdpartnership.com

●DO NOT SCALE from this drawing. Only figured dimensions are to be taken from this drawing.
●The Contractor must verify all dimensions on site before commencing any work or shop drawings.
●The Contractor must report any discrepancies before commencing work. If this drawing exceeds the quantities taken in any way, the Technician is to be informed before work is initiated.
●Work within The Construction (Design and Management) Regulations 2015 is not to start until a Health & Safety Plan has been produced. This drawing is Copyright and must not be reproduced without consent of BHD Partnership Ltd


A	16/05/18	CE	Issued for approval		
REV	DATE		AMENDMENT	CHKD	APVD

CLIENT: Mr & Mrs Grimshaw		
PROJECT: Manor Cottage Newholm		
A3	DRN: C Eynon	DATE: 16/05/18
SCALE:	As shown	ISSUE: Preliminary

DRAWING TITLE: Location Plan and Block Plan	
DRAWING NR: D11373-01	REV: A

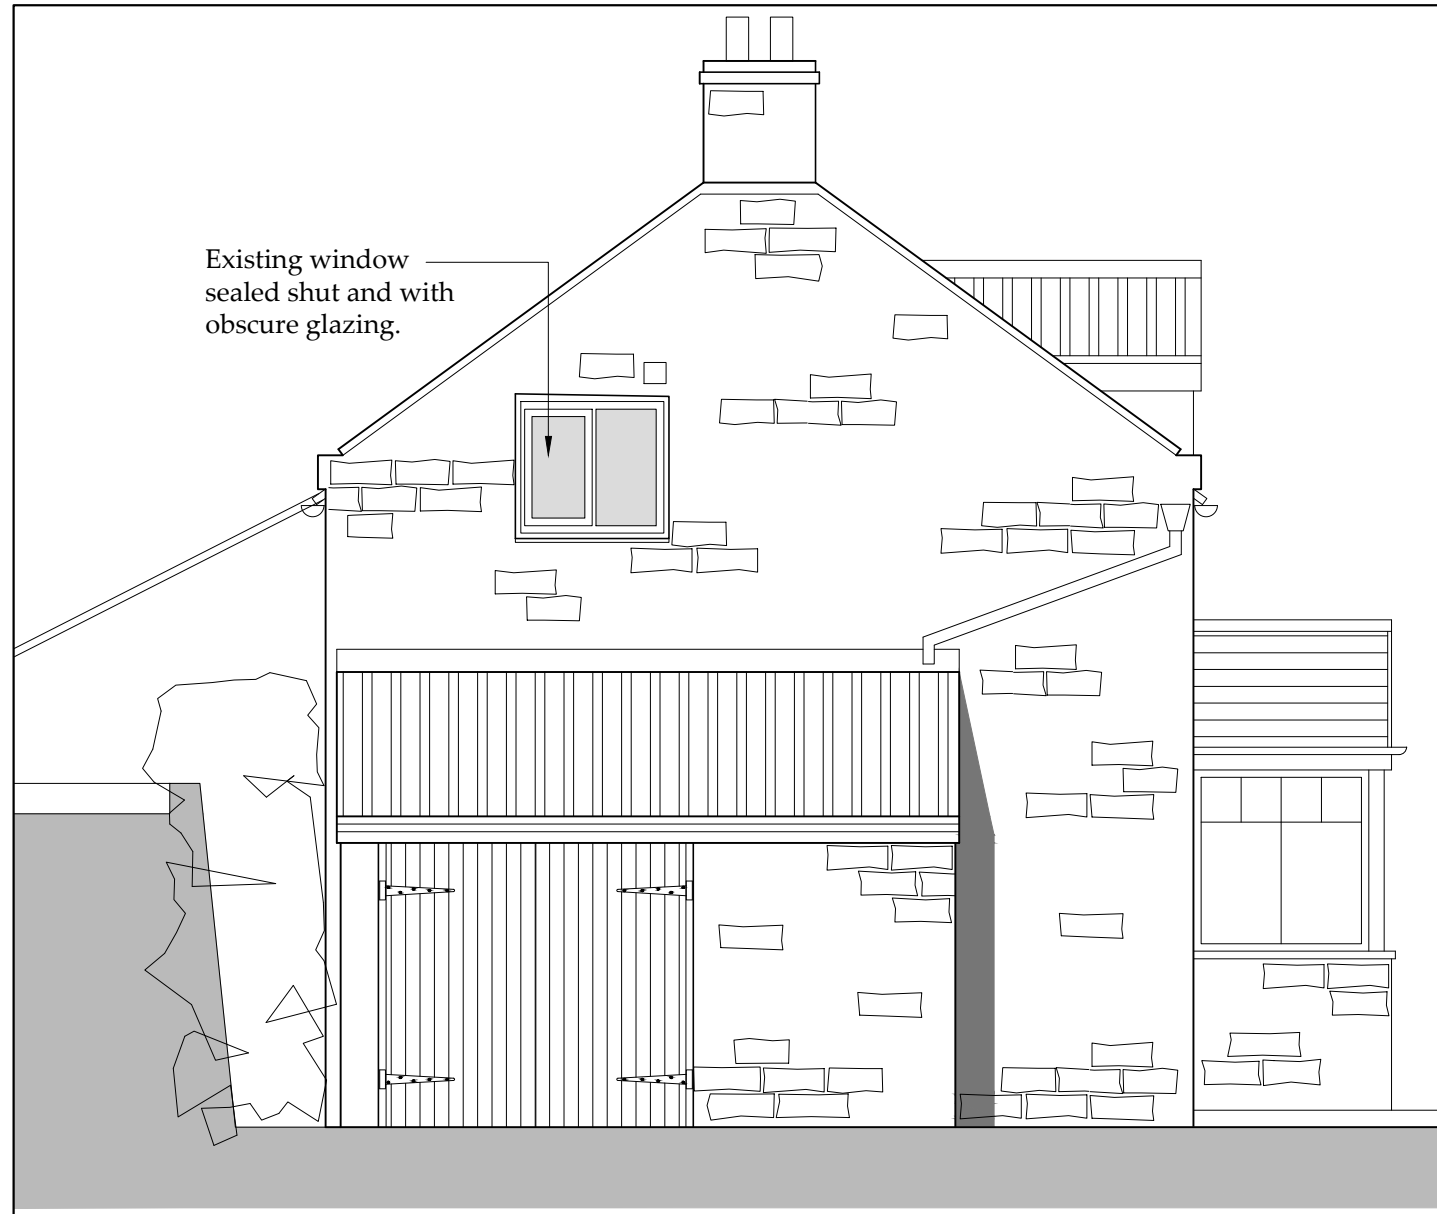

Existing Side Elevation - North
Scale 1:50

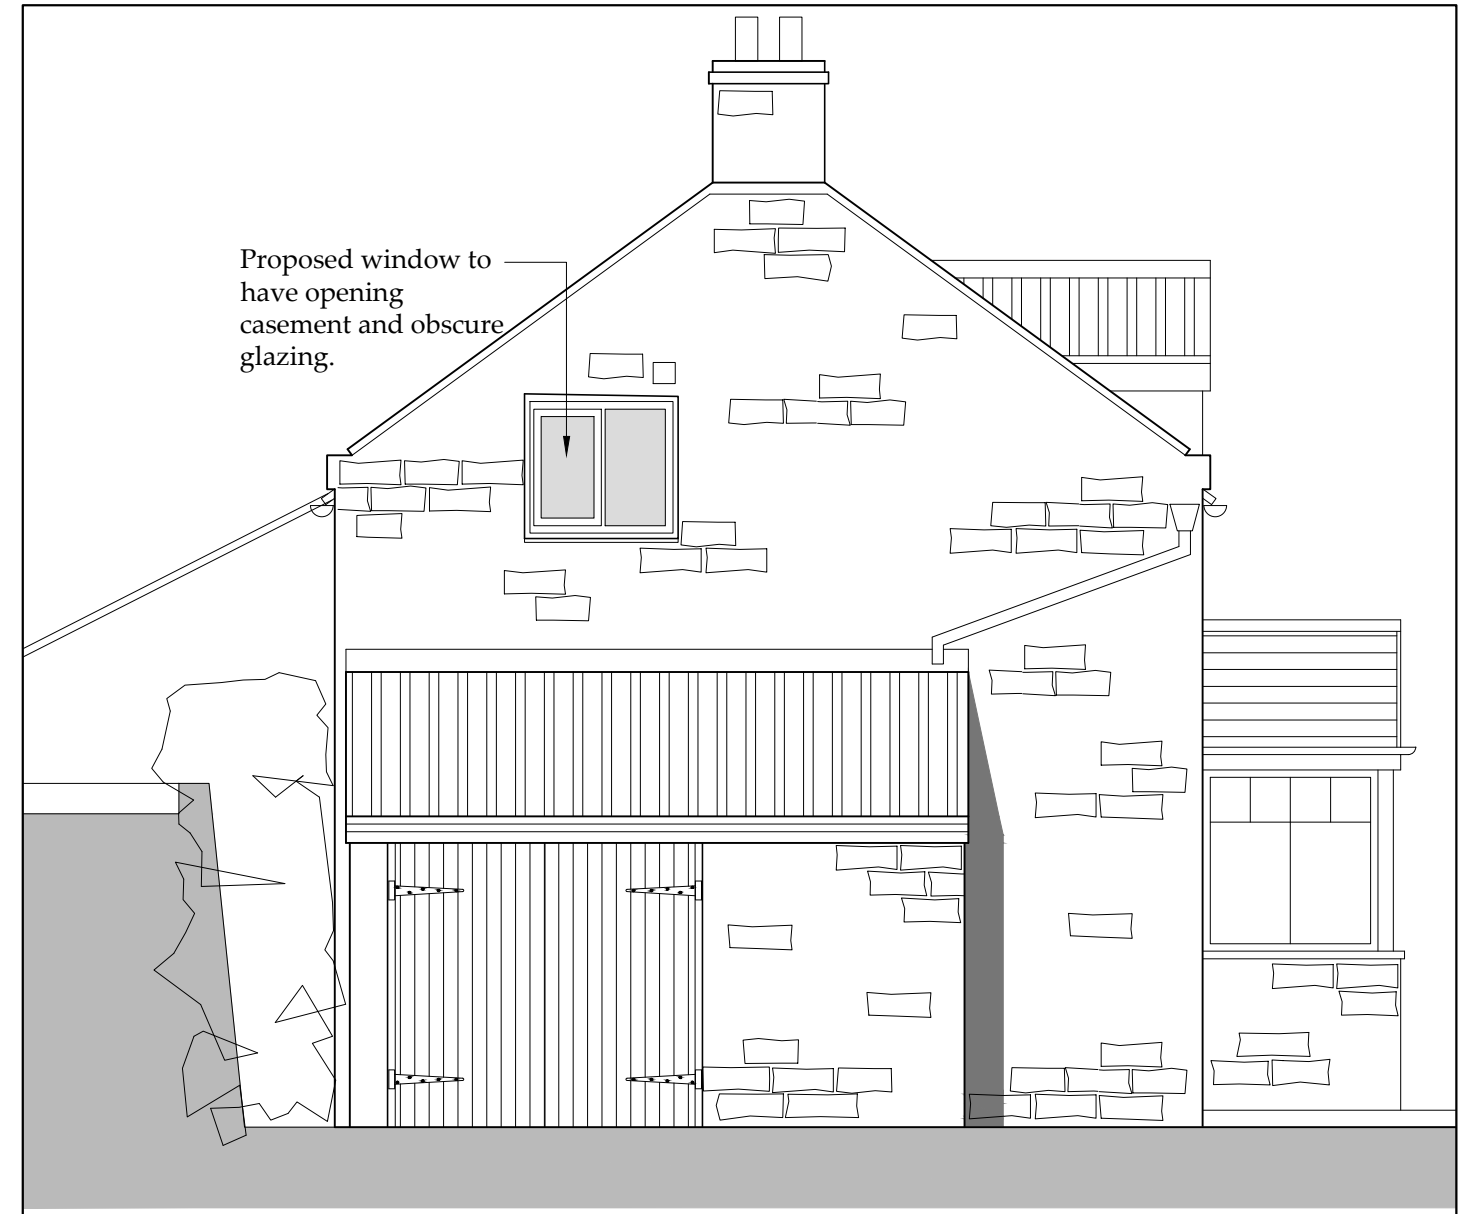

Proposed Side Elevation - North
Scale 1:50

Ordnance Survey Licence No. 100002562

b h d partnership

Airy Hill Manor, Whitby, North Yorkshire, UK, YO21 1QB.

www.bhdpartnership.com

●DO NOT SCALE from this drawing. Only figured dimensions are to be taken from this drawing.
 ●The Contractor must verify all dimensions on site before commencing any work or shop drawings.
 ●The Contractor must report any discrepancies before commencing work. If this drawing exceeds the quantities taken in any way, the Technician is to be informed before work is initiated.
 ●Work within The Construction (Design and Management) Regulations 2015 is not to start until a Health & Safety Plan has been produced. This drawing is Copyright and must not be reproduced without consent of BHD Partnership Ltd

A	06/11/19	CE	Issued for approval		
REV	DATE		AMENDMENT	CHKD	APVD

CLIENT: Mr & Mrs Grimshaw		
PROJECT: Manor Cottage Newholm		
A3	DRN: C Eynon	DATE: 06/11/19
SCALE:	As shown	ISSUE: Preliminary

DRAWING TITLE: Existing and Proposed North Elevation	
DRAWING NR: D11373-05	REV: A