



EXISTING GARAGE

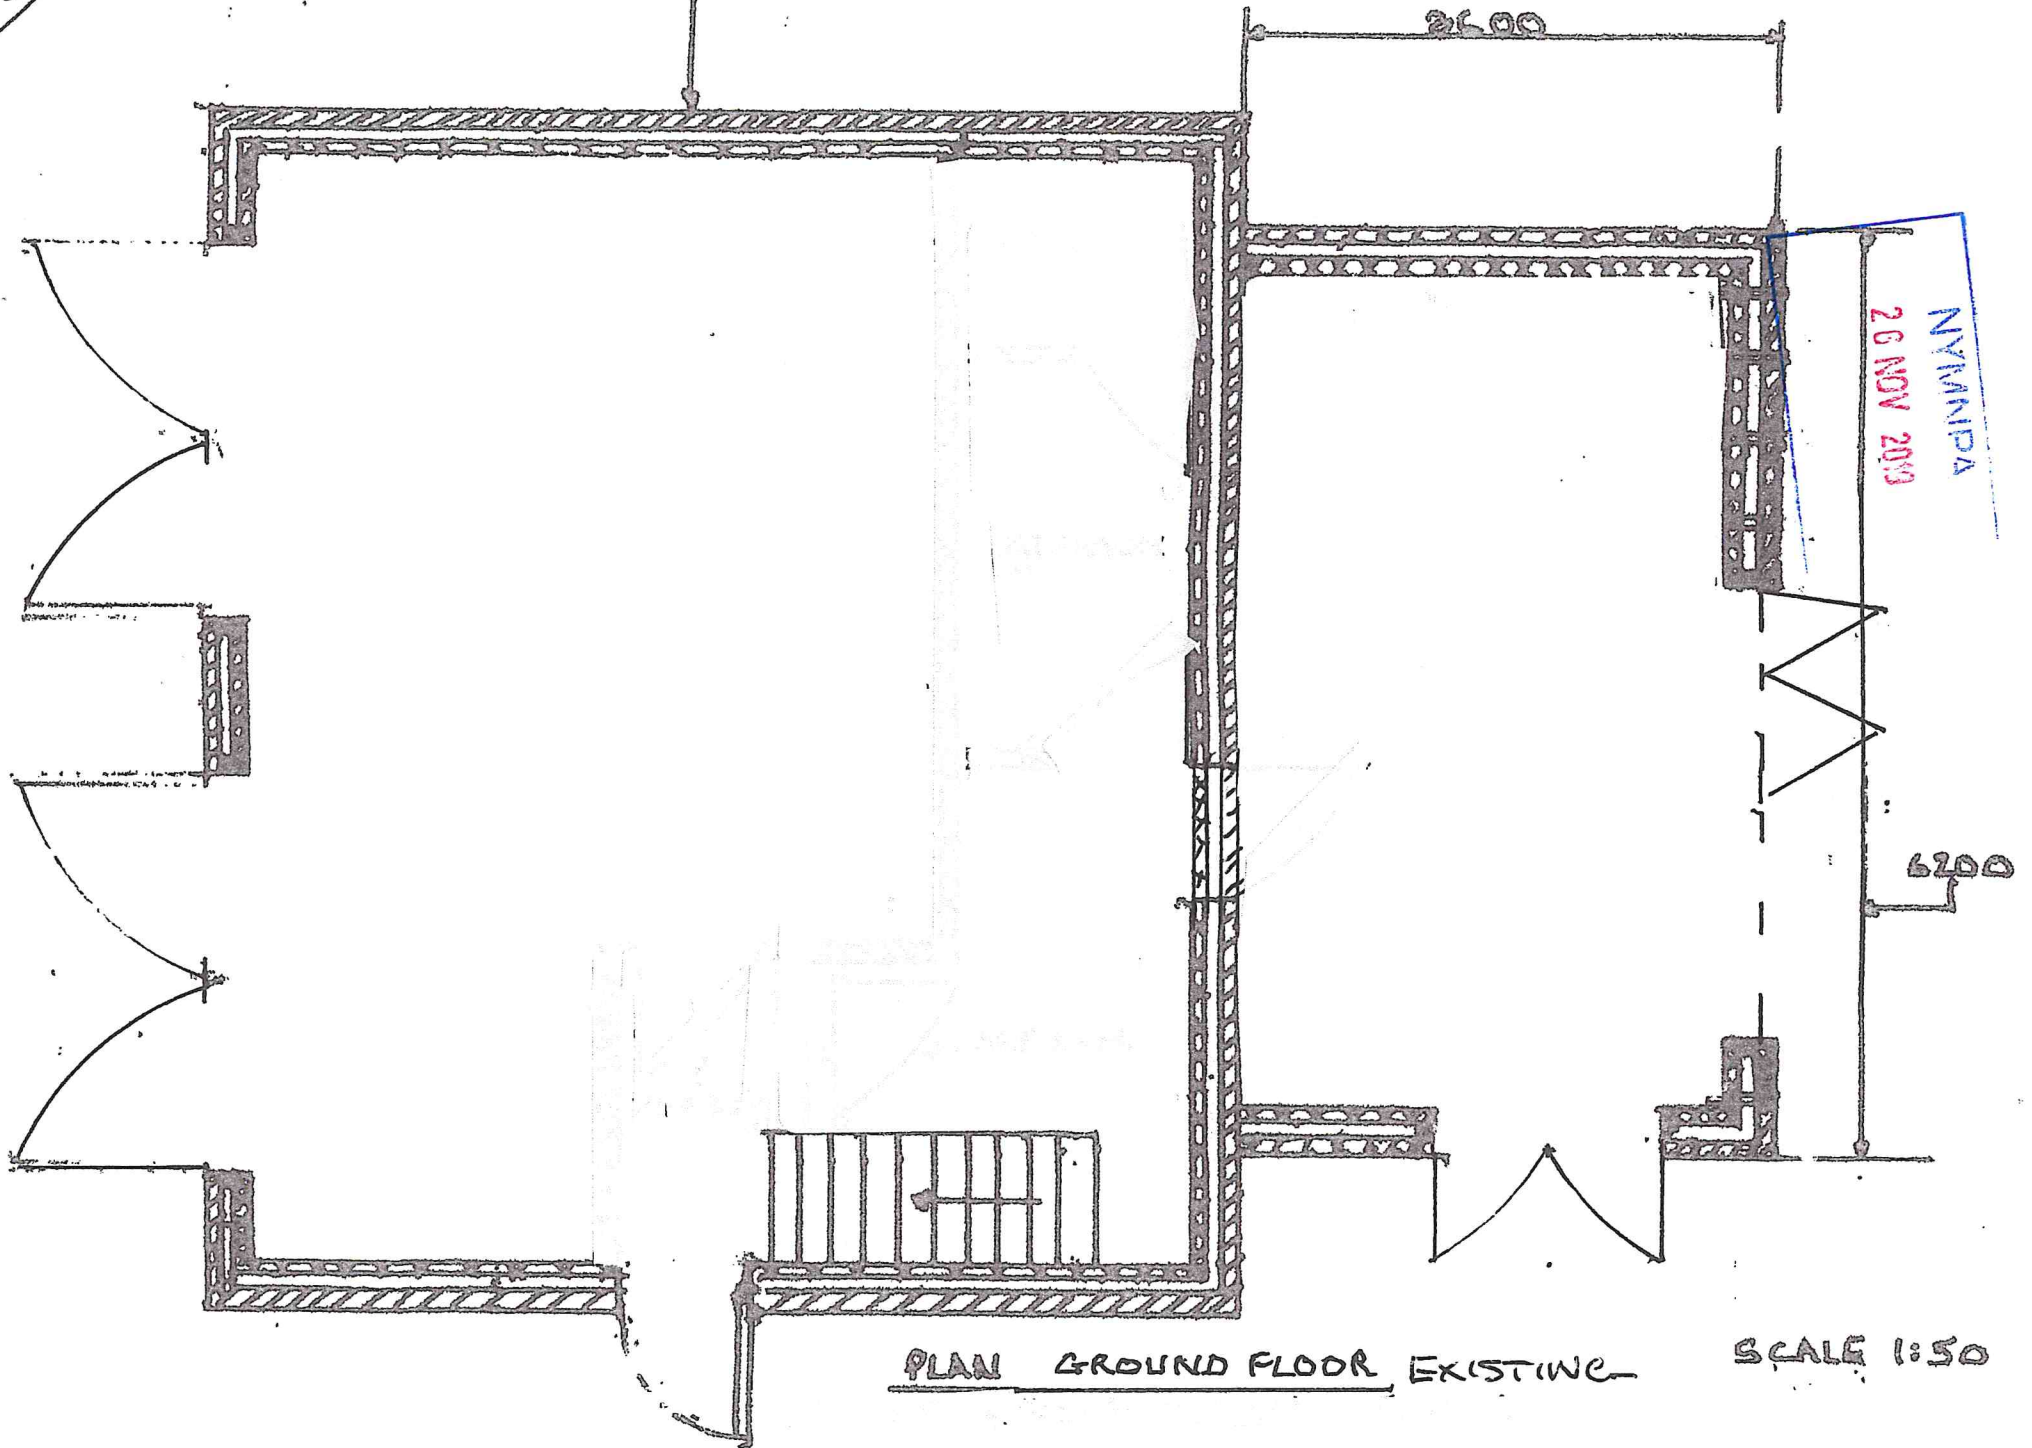

PLAN GROUND FLOOR, EXISTING

SCALE 1:50

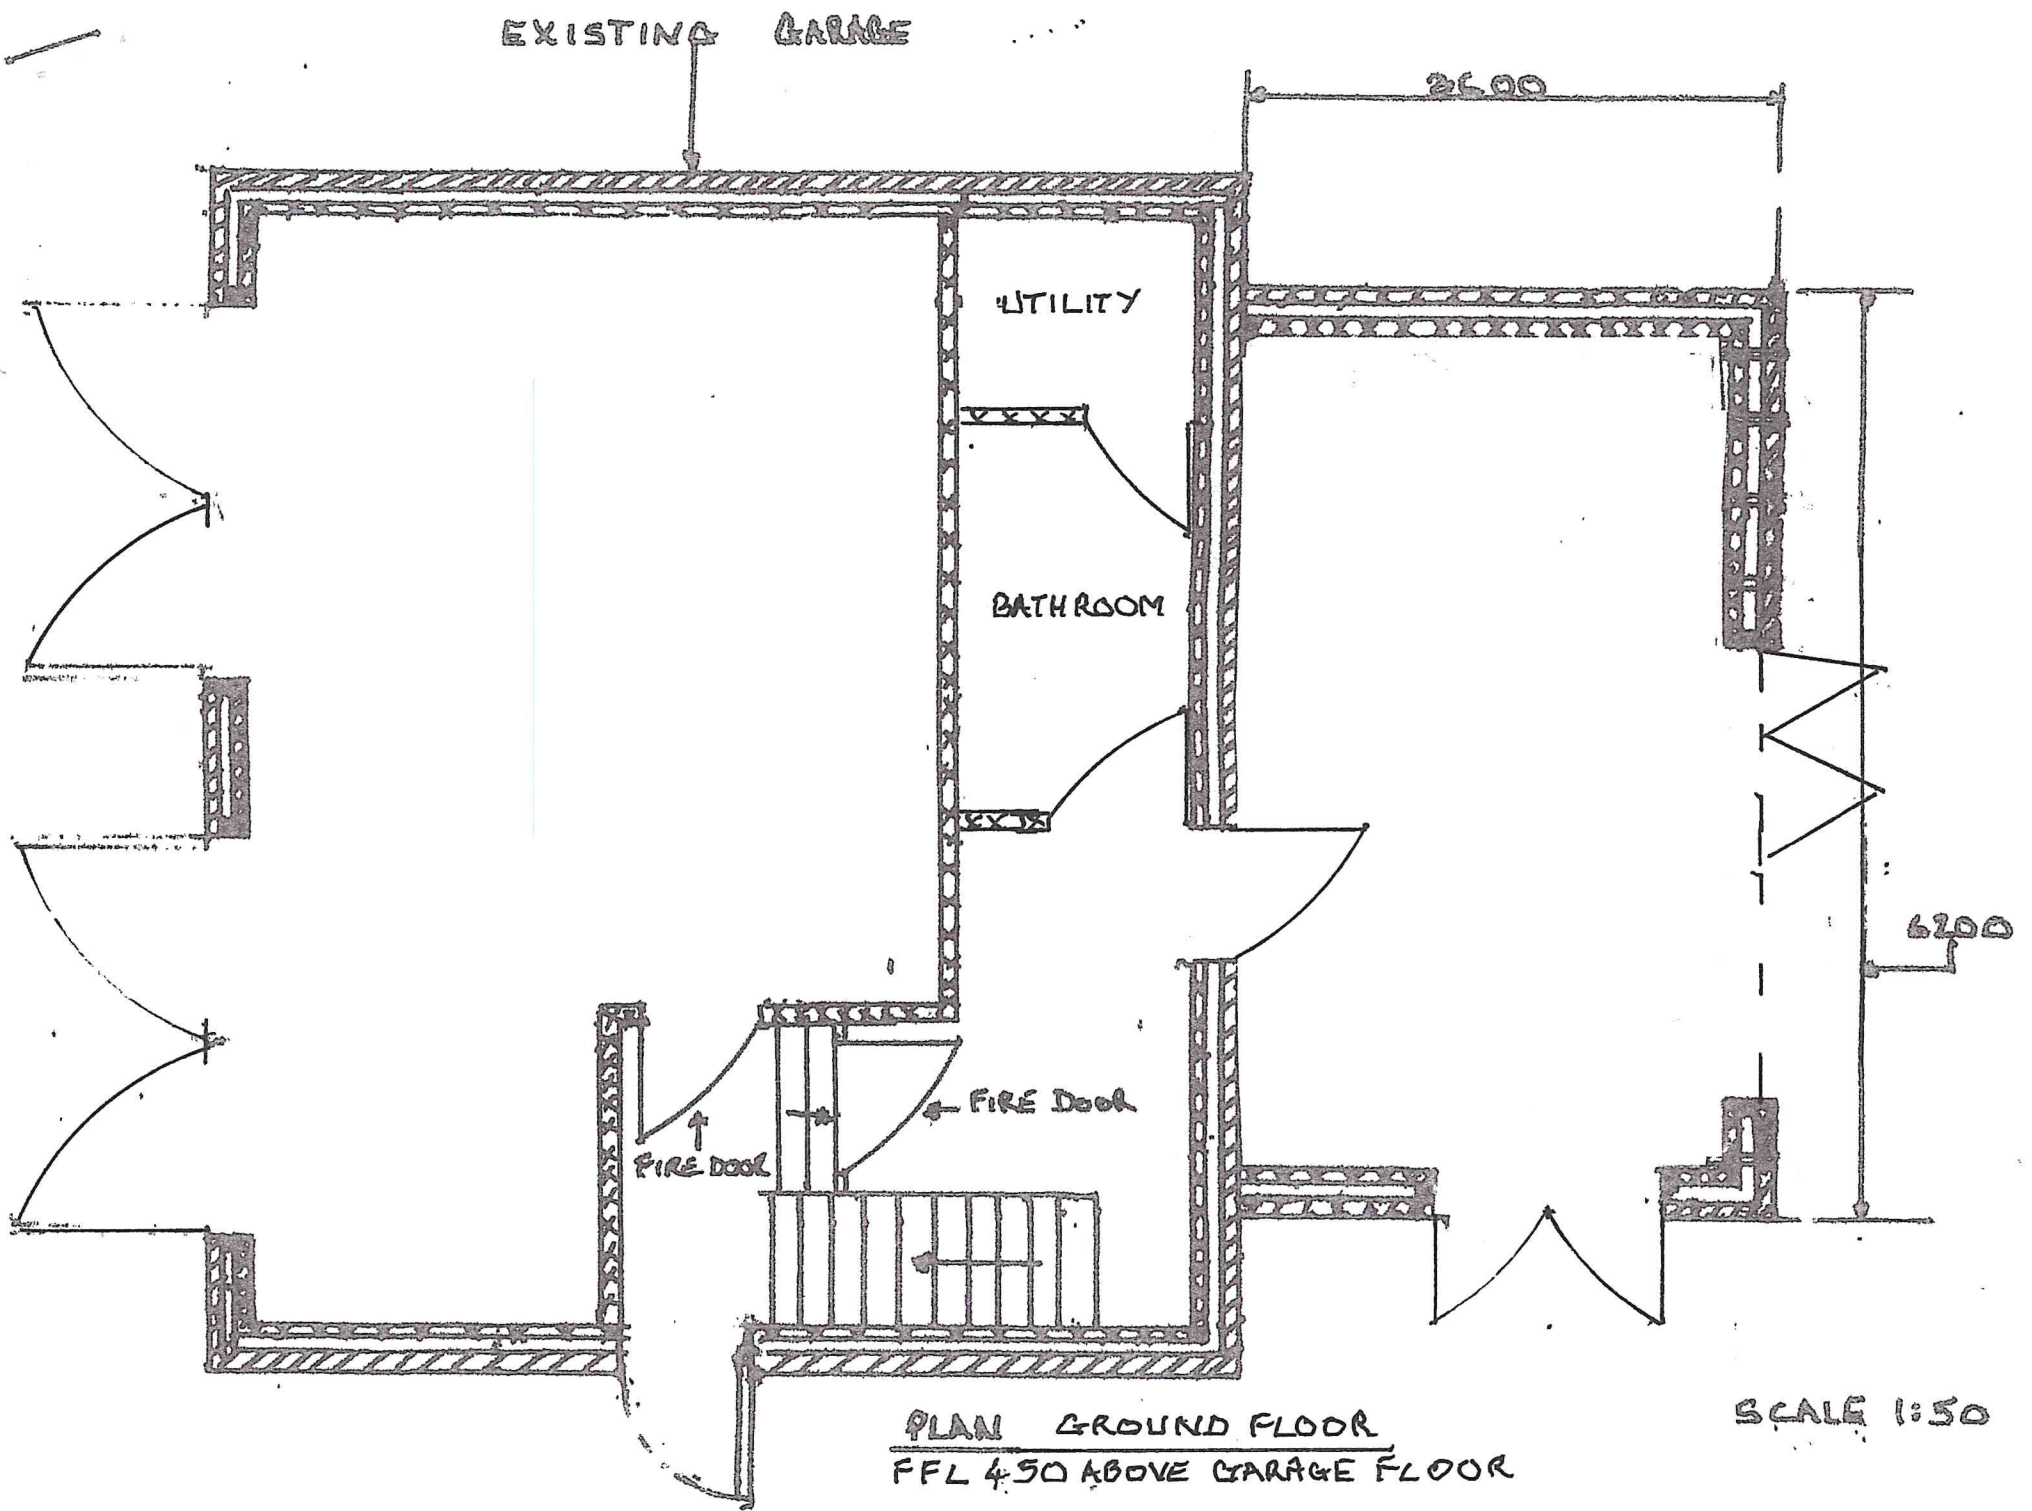

EXISTING GARAGE

2600

UTILITY

BATHROOM

FIRE DOOR

FIRE DOOR

6200

PLAN GROUND FLOOR
FFL 450 ABOVE GARAGE FLOOR

SCALE 1:50

EXISTING GARAGE

2600


3500

6200


NYMMPA
26 NOV 2019

PLAN FIRST FLOOR
EXISTING.

SCALE 1:50

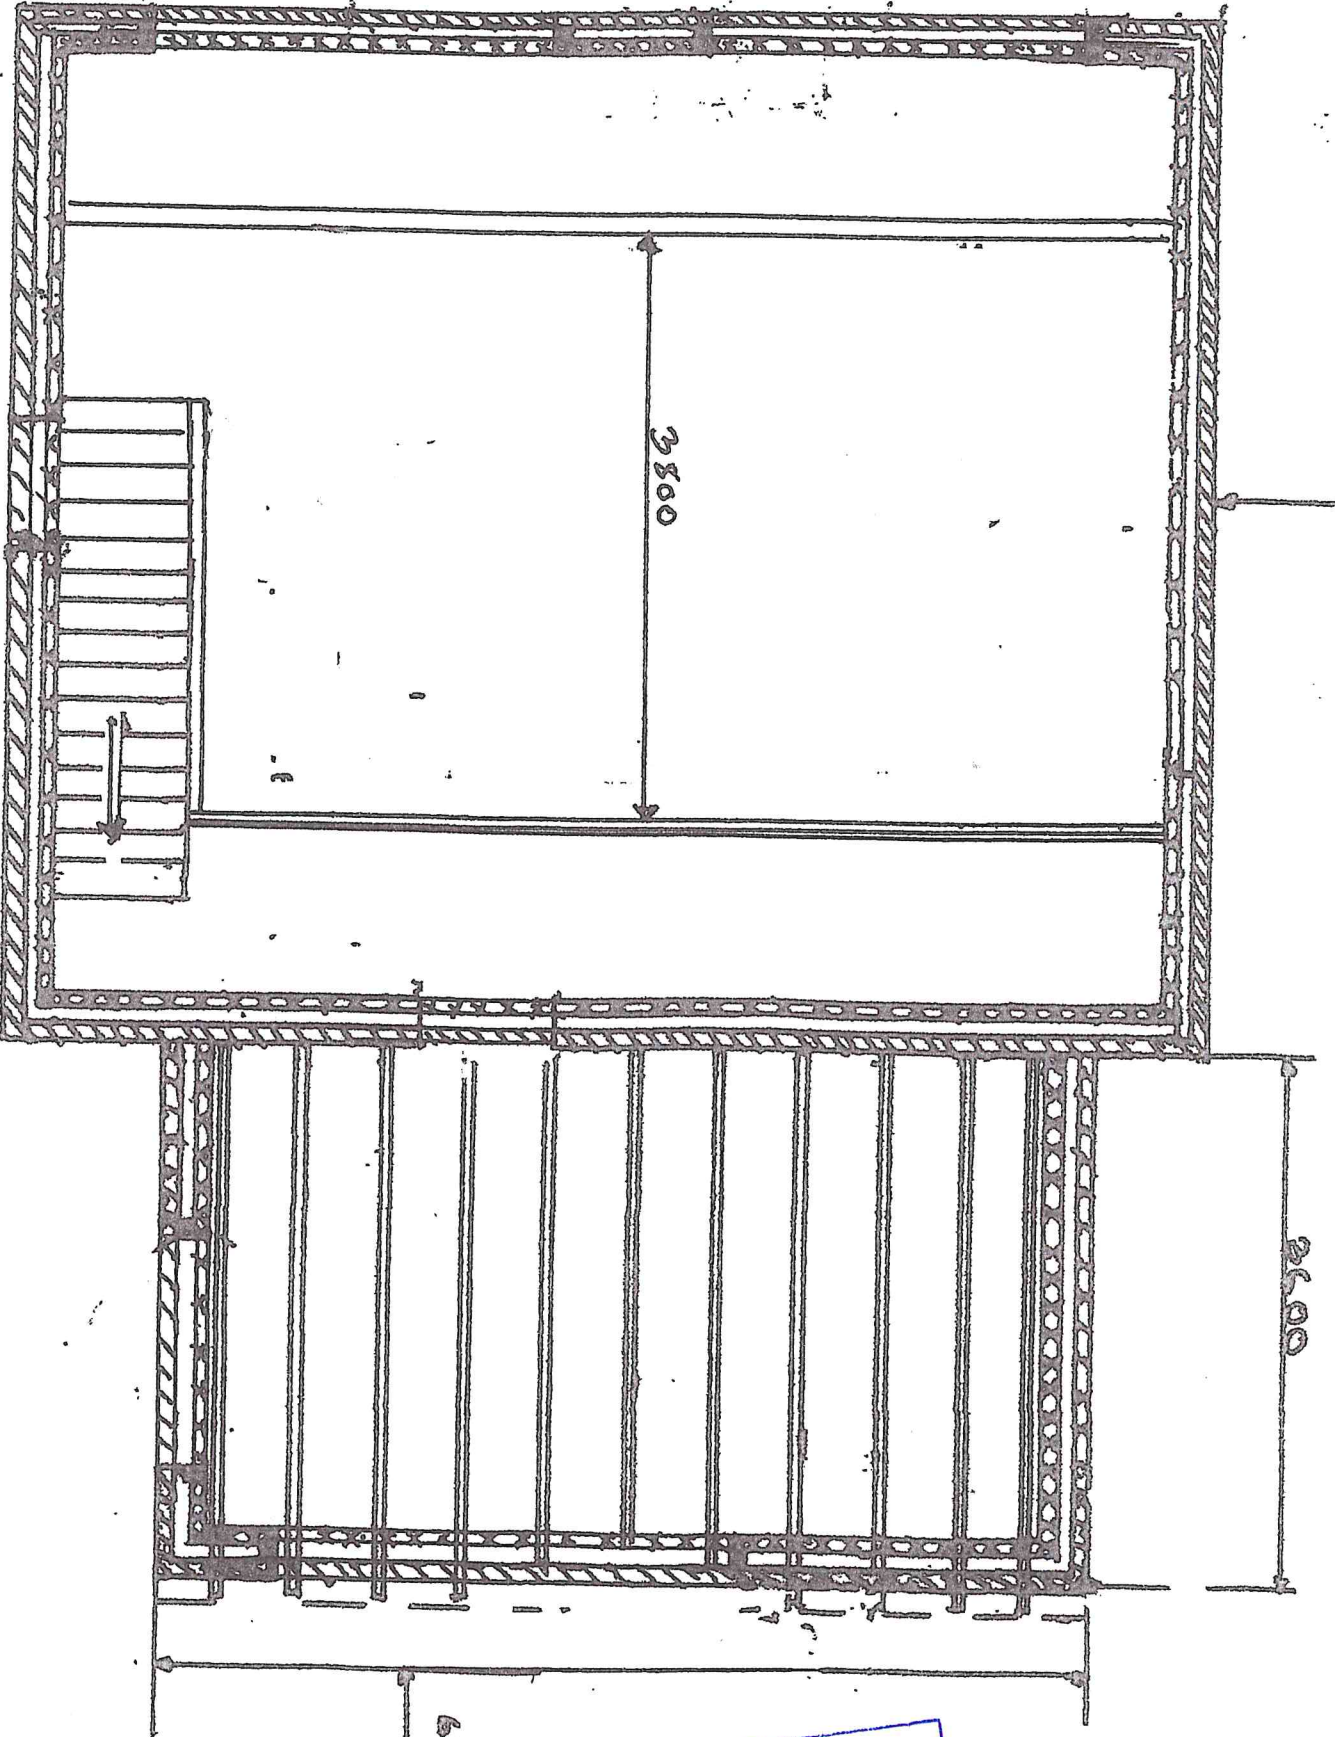


EXISTING GARAGE

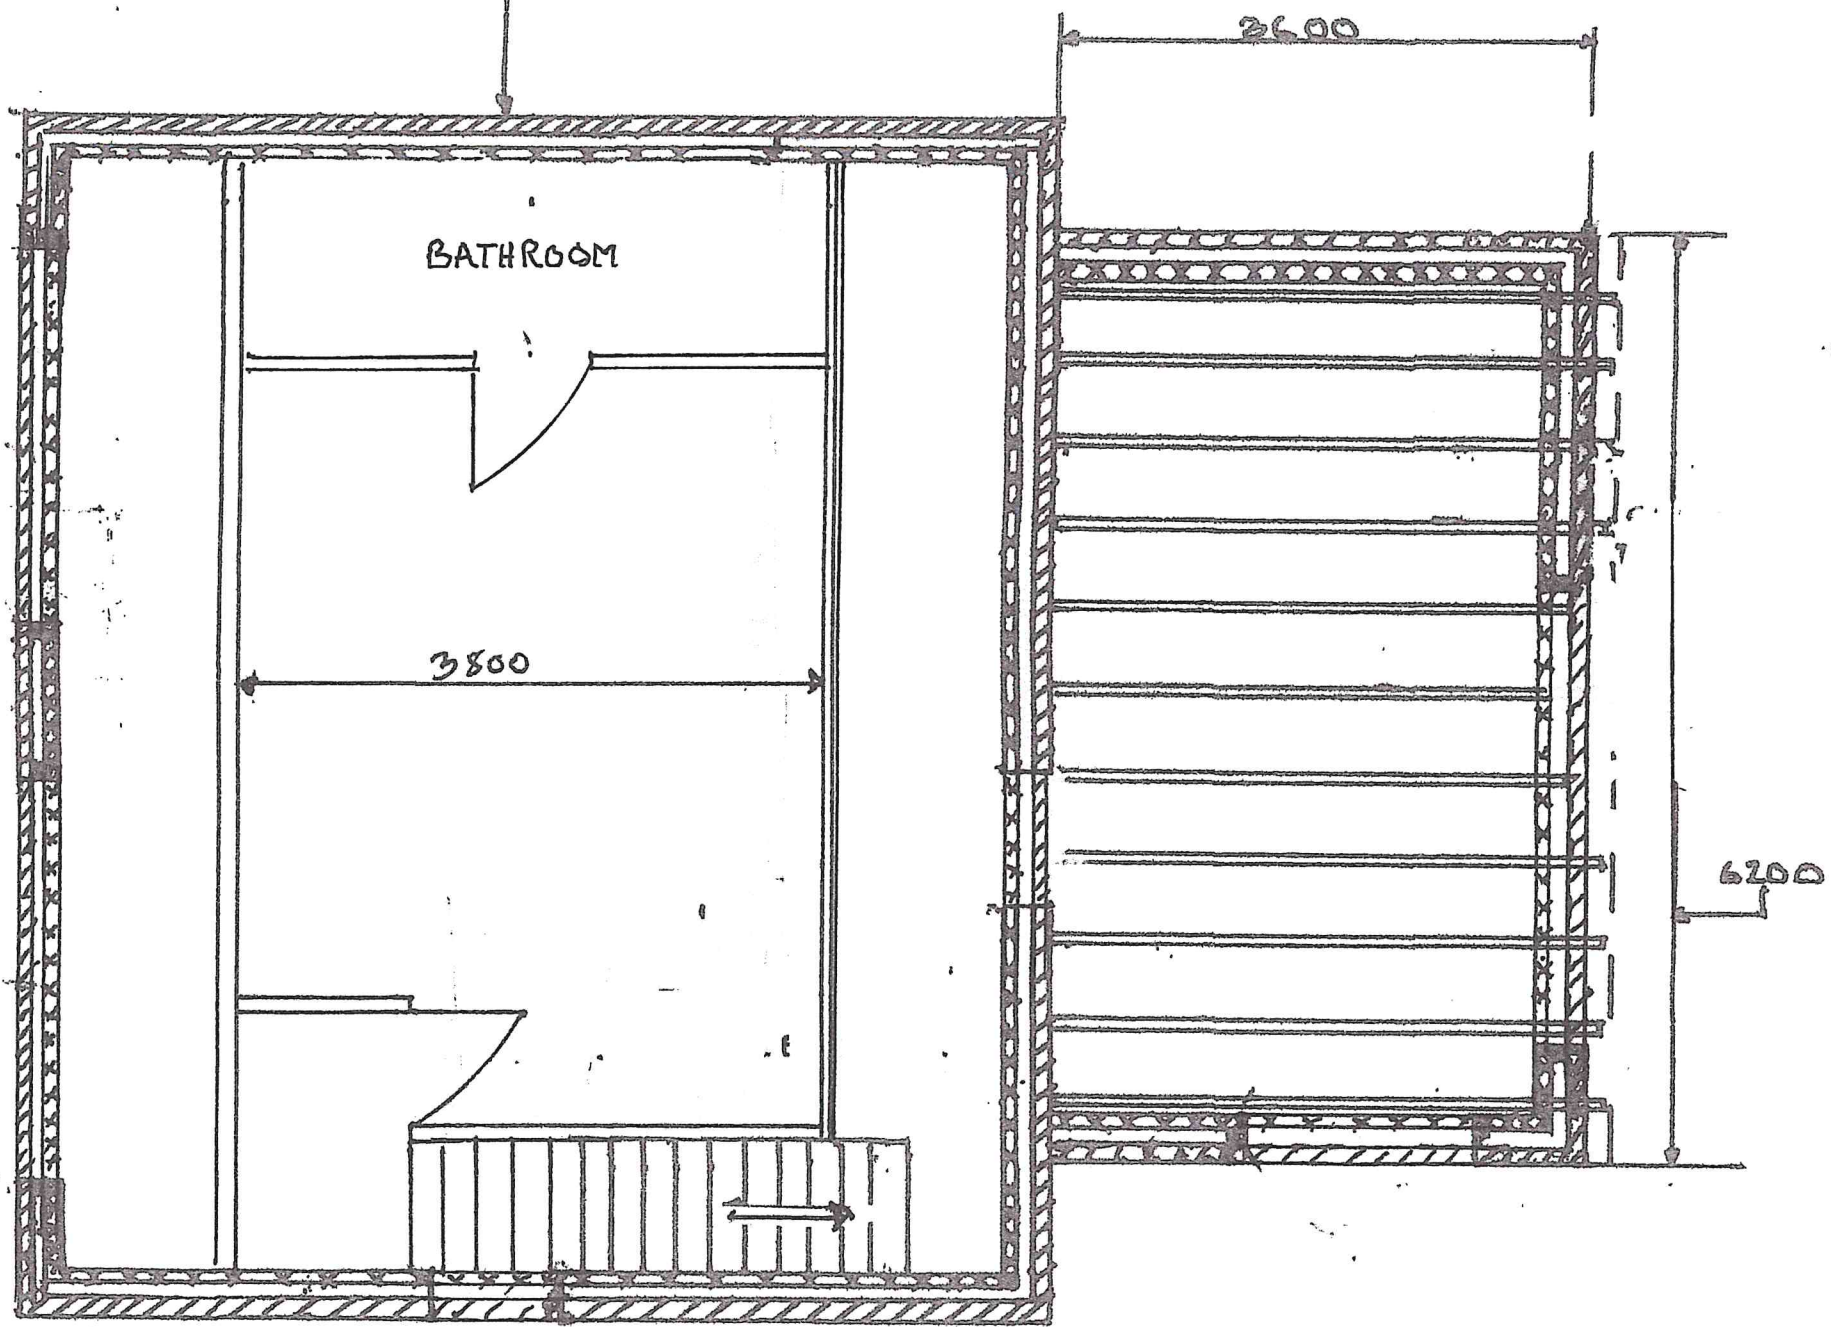

PLAN FIRST FLOOR

SCALE 1:50

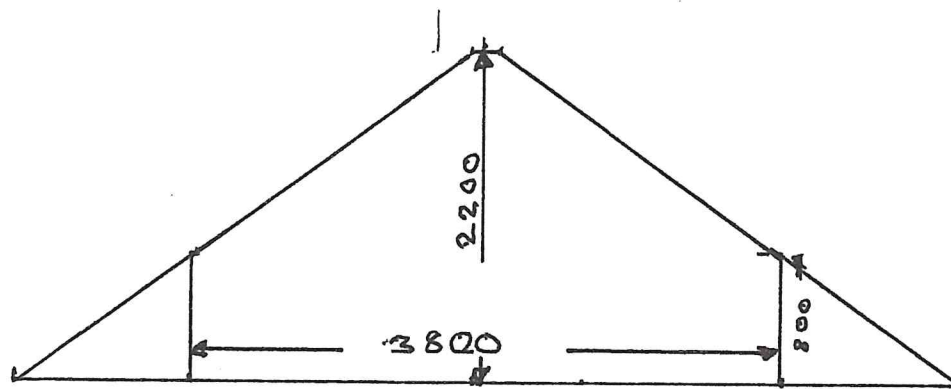


SIDE ELEVATION ROOF SPACE

SCALE 1:50



SITE LOCATION PLAN
AREA 2 HA
SCALE 1:1250 on A4
CENTRE COORDINATES: 480237, 505238

NYMNPA
19 NOV 2019

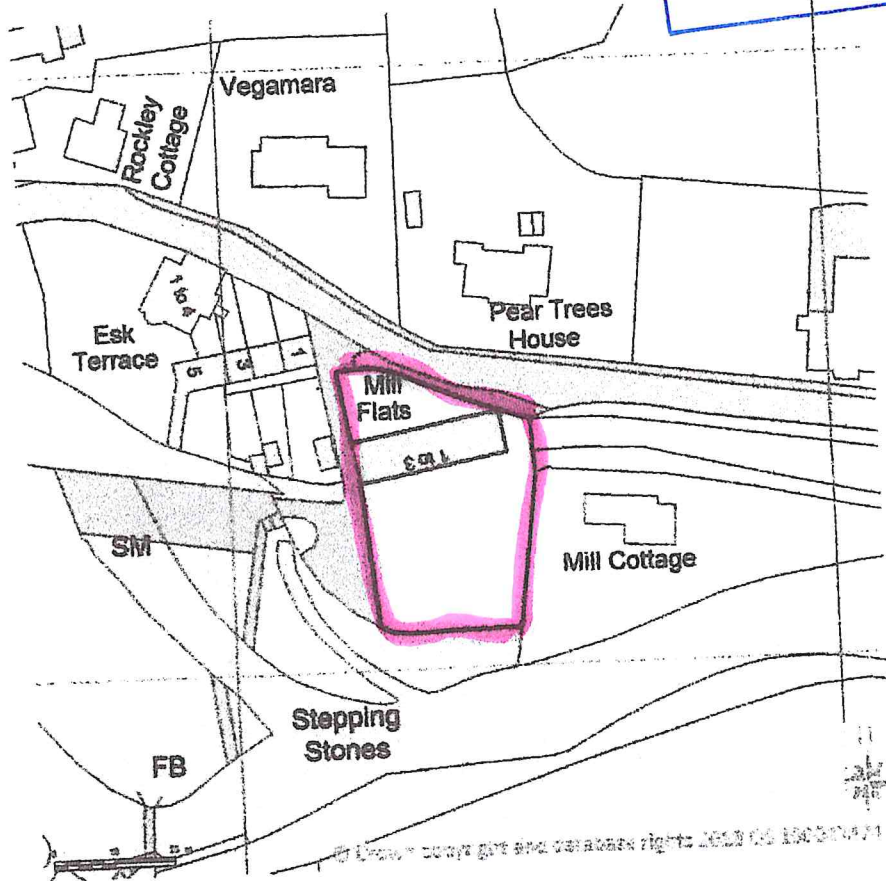


© Crown copyright and database rights 2018 OS 100019711



Supplied by Streetwise Maps Ltd
www.streetwise.net
Licence No: 100047474
01/03/2018 15:15

BLOCK/SITE PLAN
AREA 90m x 90m
SCALE 1:500 on A4
CENTRE COORDINATES: 480237, 505238

NYMNPA
19 NOV 2019

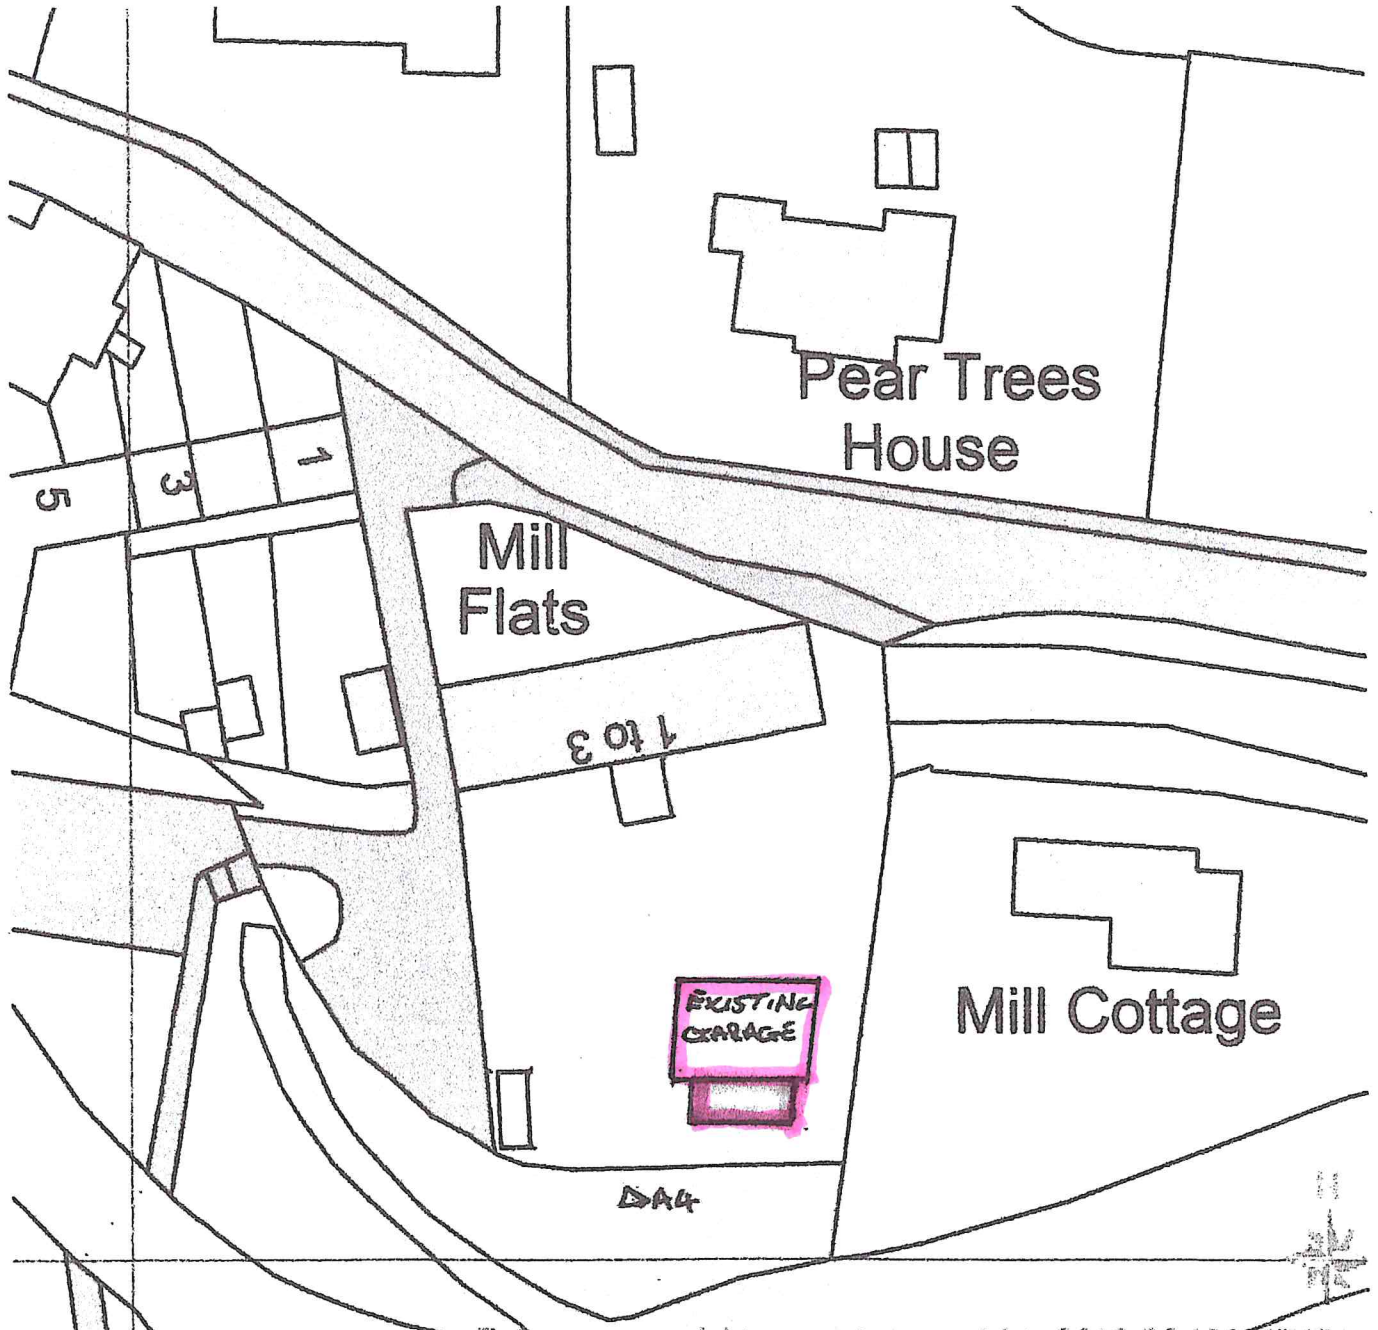

© Crown copyright and database rights 2018 OS 100047474




Streetwise

NYMNP4
26 NOV 2013

REF 1 PROPOSED DRAIN LAYOUT.
FOUL



BLOCK/SITE PLAN
AREA 90m x 90m
SCALE 1:500 on A4
CENTRE COORDINATES: 480237, 505238

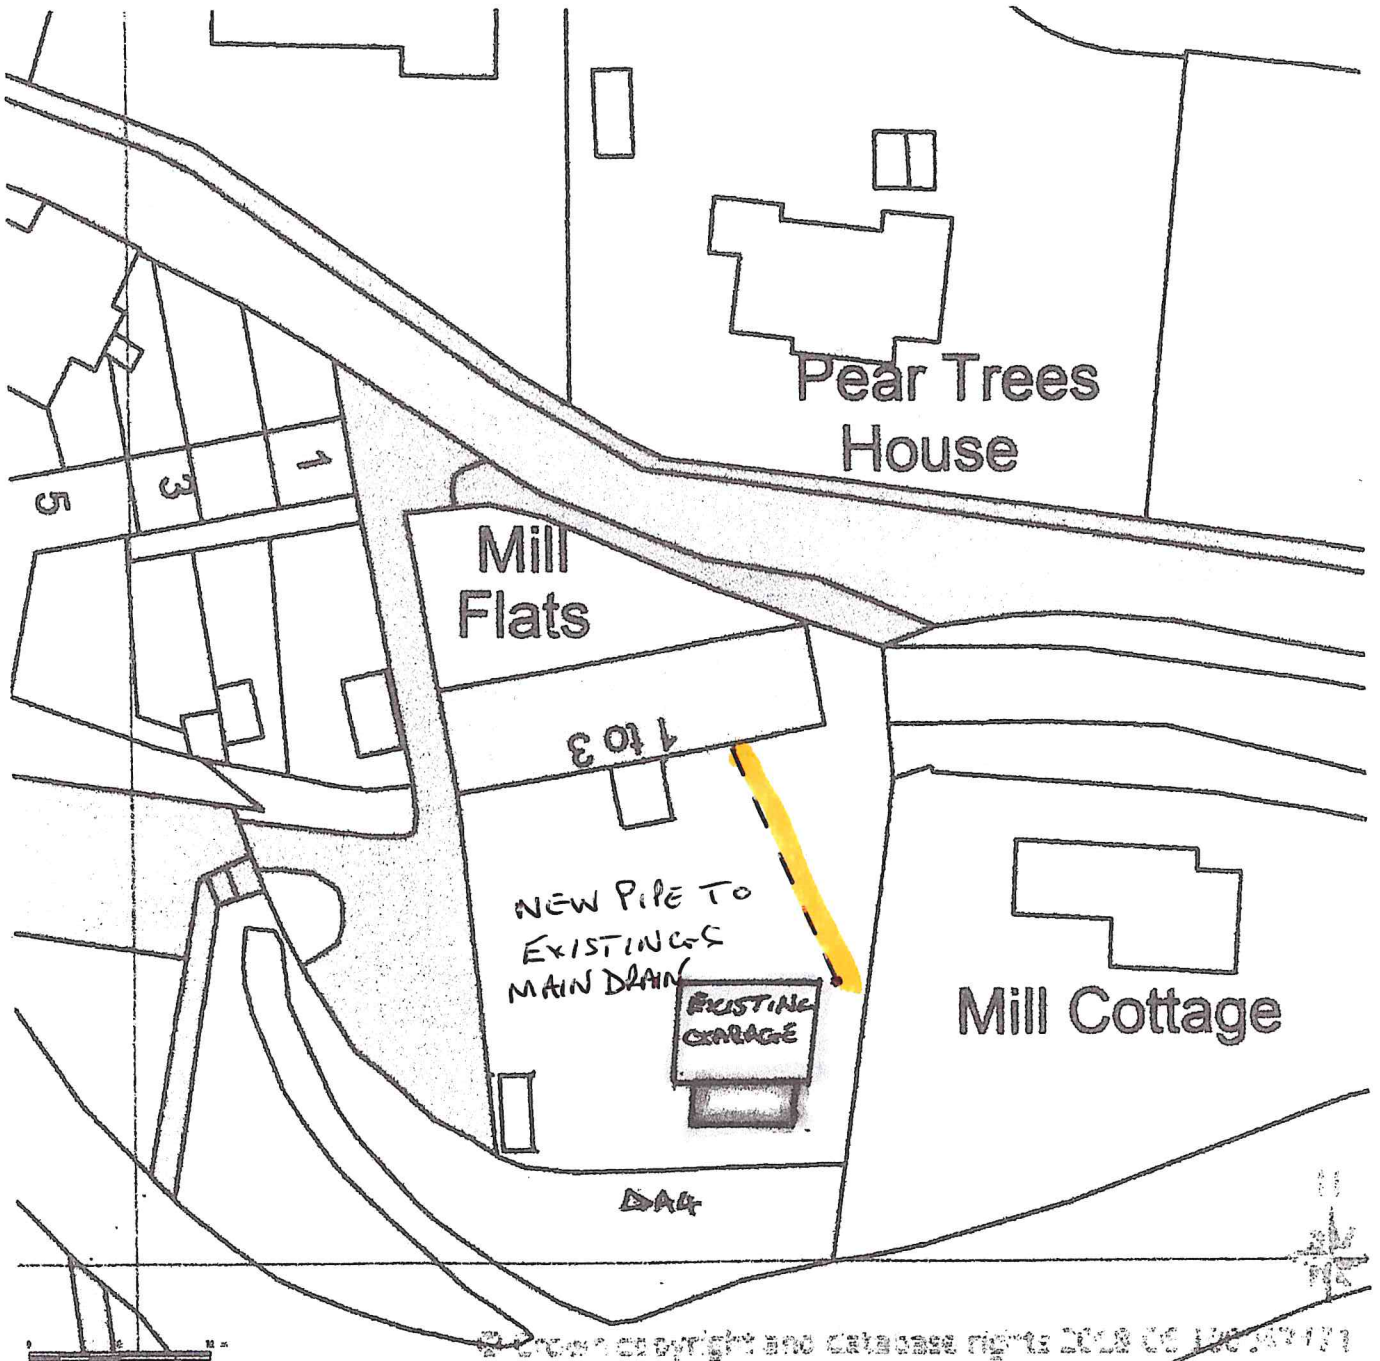

Supplied by Streetwise Maps Ltd
www.streetwise.net
Licence No: 100047474
01/03/2018 15:16:28