




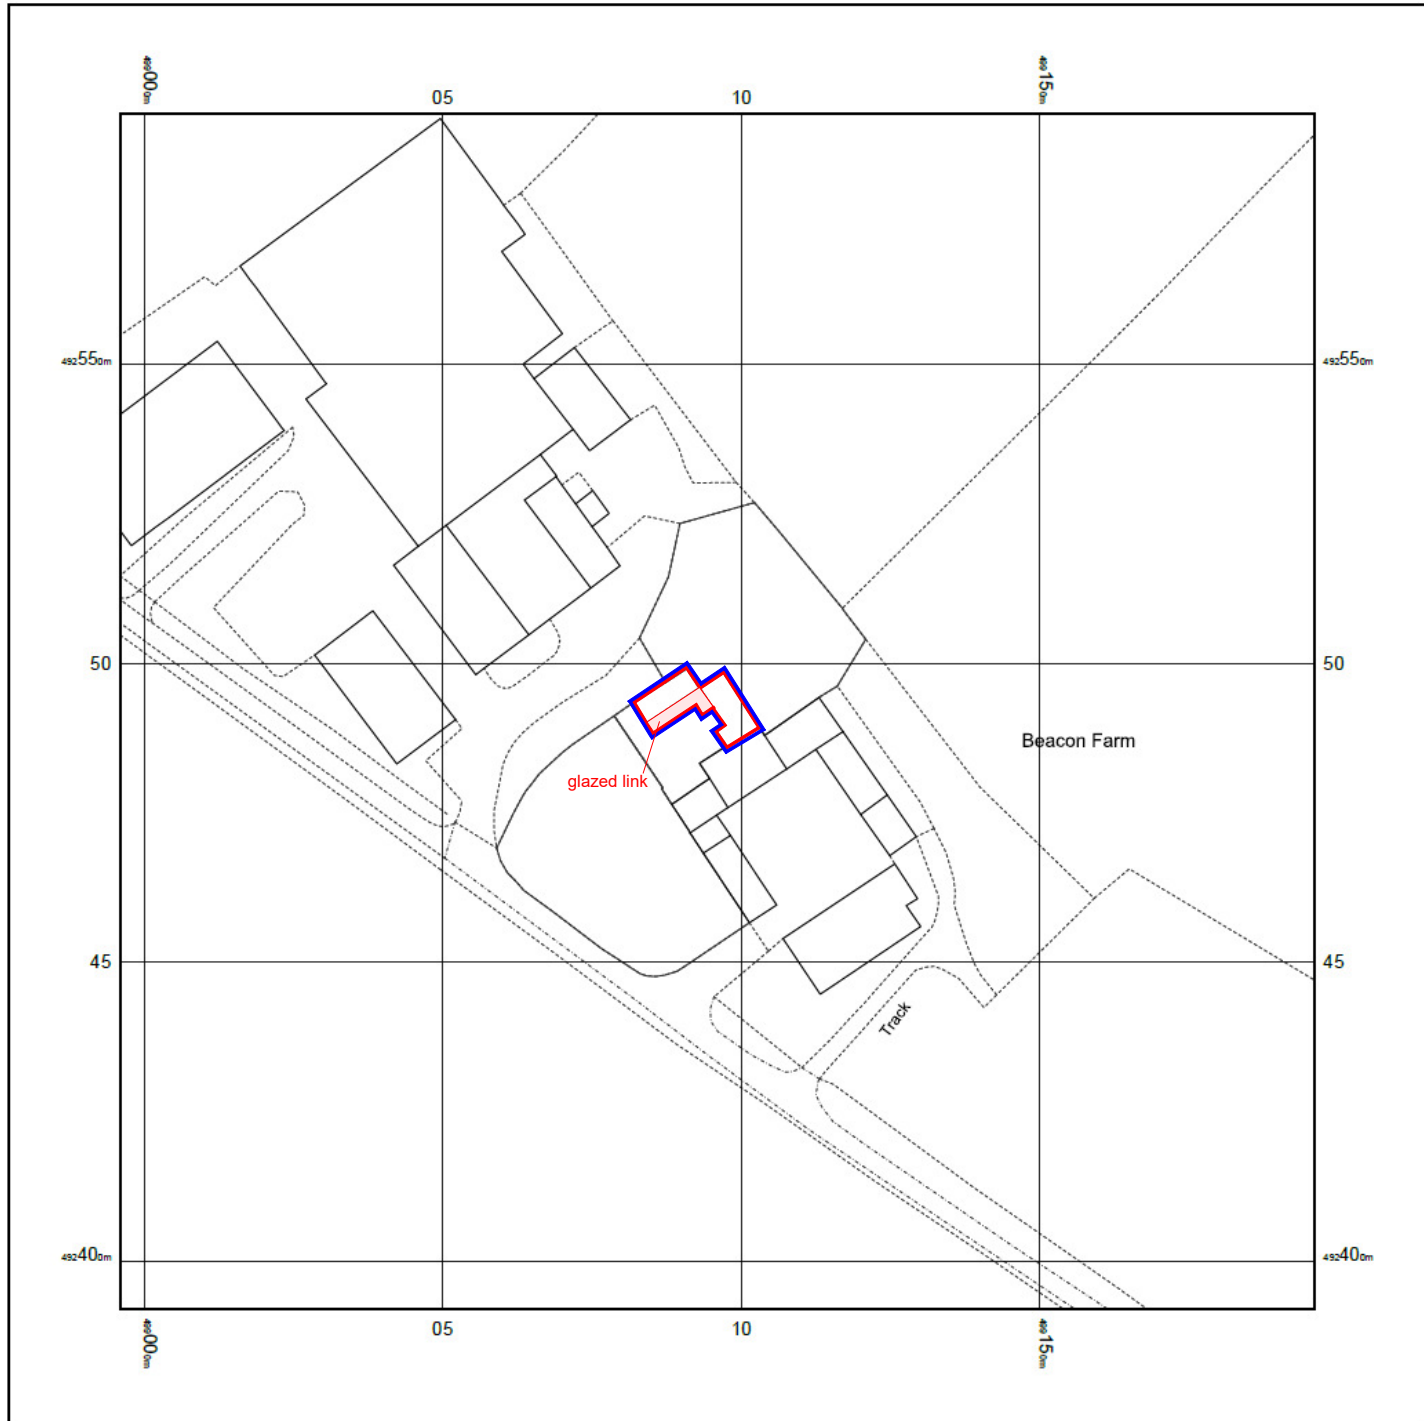


NYMNPA  
14/02/2020

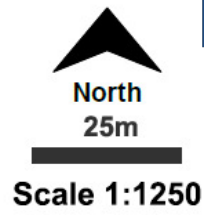

© Crown copyright and database rights 2018 Ordnance Survey 100048957. The representation of road, track or path is no evidence of a boundary or right of way. The representation of features as lines is no evidence of a property boundary.

Supplied by: [www.ukmapcentre.com](http://www.ukmapcentre.com)  
Serial No: 151080  
Centre Coordinates: 499096, 492492  
Production Date: 19/11/2018 14:24:54

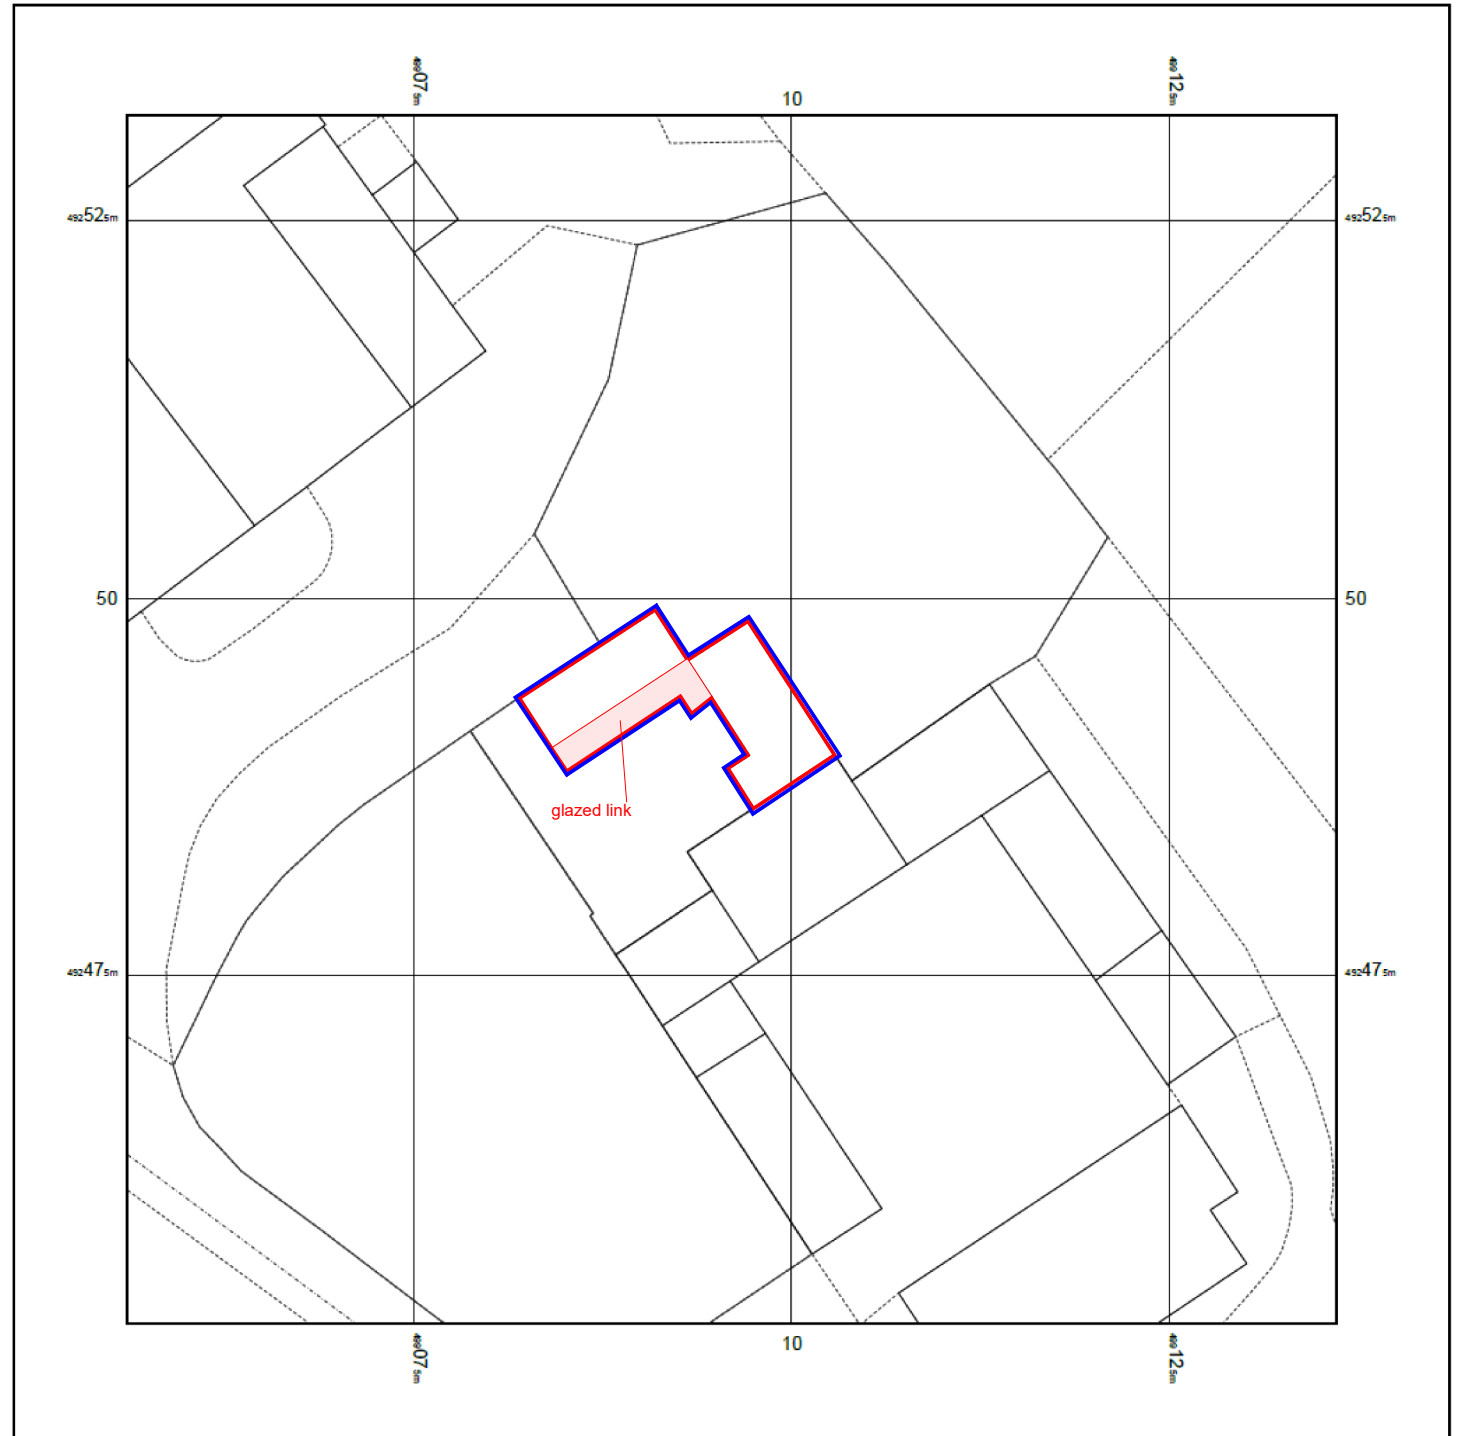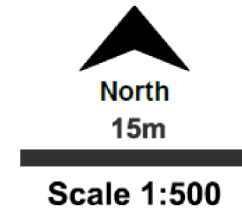


© Crown copyright and database rights 2018 Ordnance Survey 100048957. The representation of road, track or path is no evidence of a boundary or right of way. The representation of features as lines is no evidence of a property boundary.


Supplied by: [www.ukmapcentre.com](http://www.ukmapcentre.com)  
Serial No: 151079  
Centre Coordinates: 499096, 492492  
Production Date: 19/11/2018 14:24:43

### location and block plans

proposed extension beacon farm scalby drawing no. 18.04-01

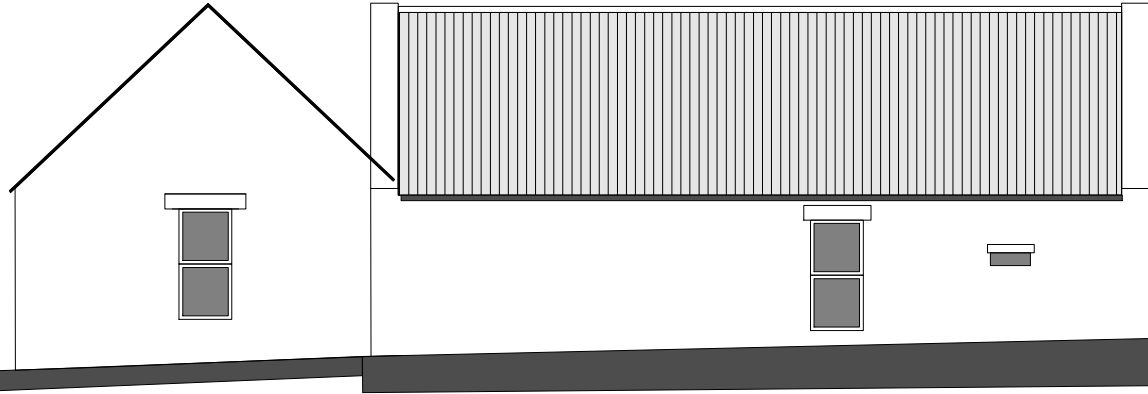

side elevation - north west

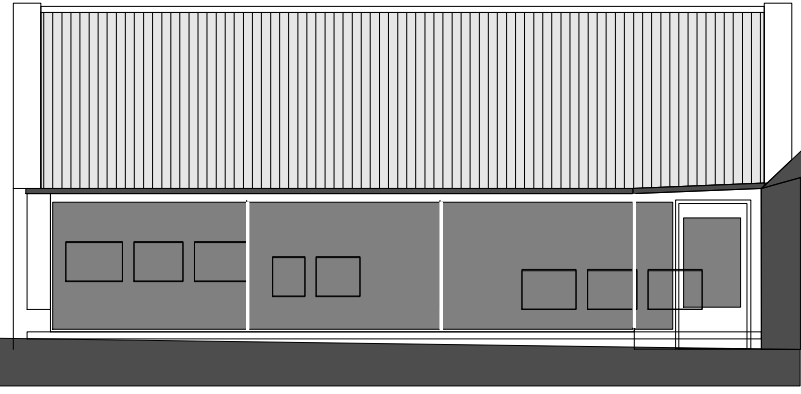


side elevation - south east




roof = Kingspan Lo-Pitch Insulated Roof Panel KS1000 LP  
 finish over lobby  
 walls = low stone wall and vertical glazed wall  
 floors = levels to be created to be the same throughout


new glazed roof finish to lobby access  
 with 300high stone wall to base of glazing  
 and to the end wall of lobby

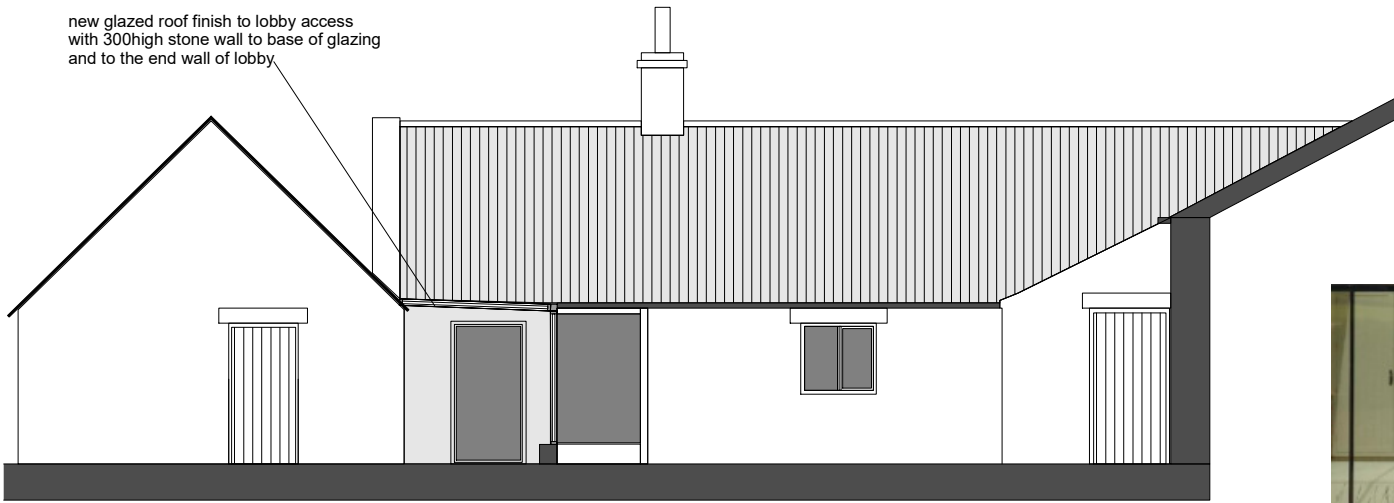

front elevation - south west

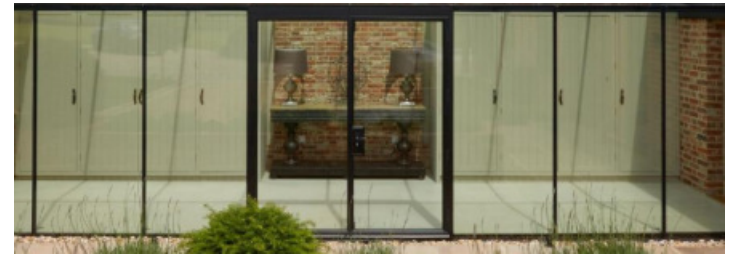


photograph of proposed  
 glazed lobby link

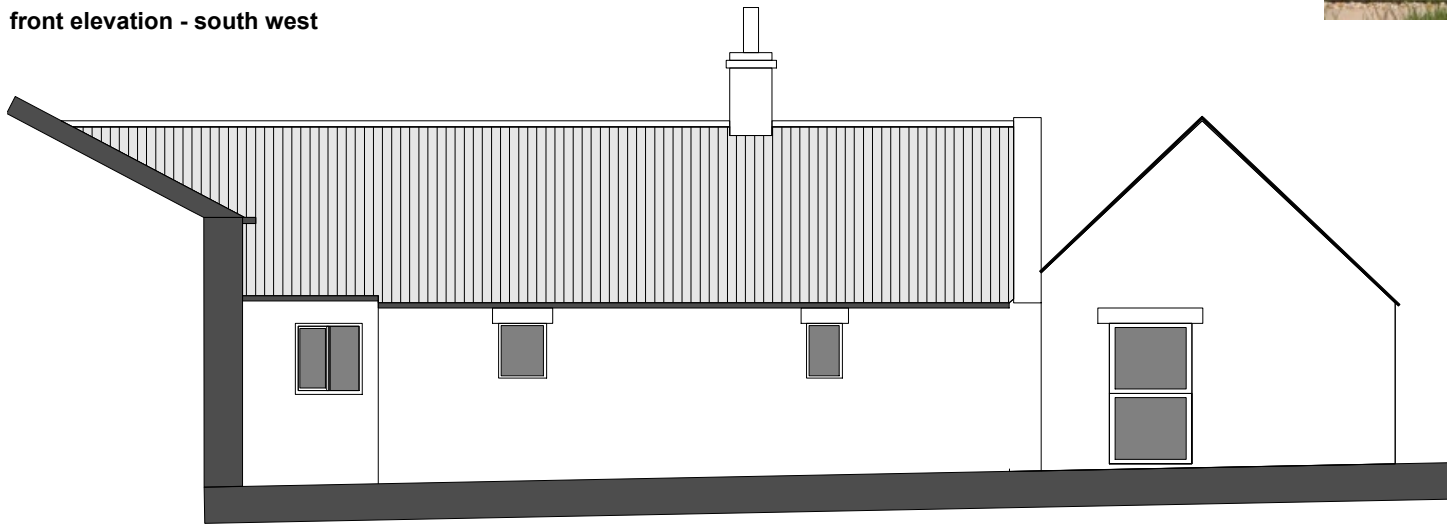

rear elevation - north east

**NYMNP**  
 16/12/2019

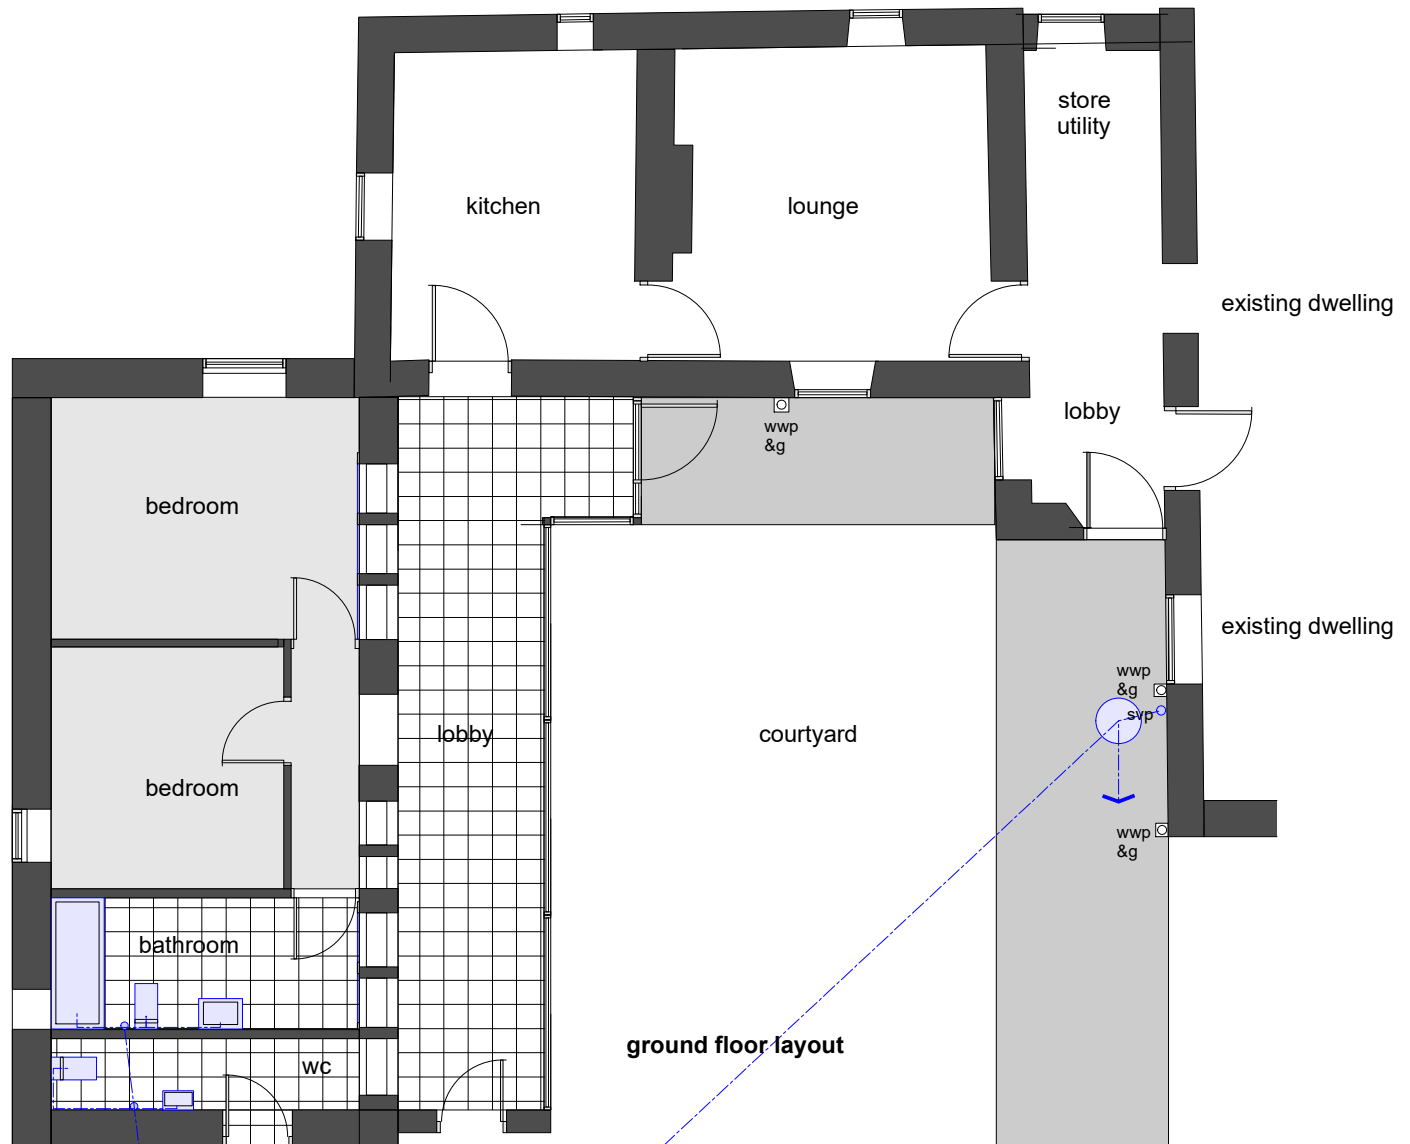

ground floor layout

**proposed drawing**

proposed conversion of outbuildings into dwelling annexe - scale 1:100@A3