

Location Plan
Scale 1:2500

NYMNPA
24/12/2019

Block Plan
Scale 1:500

Ordnance Survey Licence No. 100002562

b h d partnership
Airy Hill Manor, Whitby, North Yorkshire, UK, YO21 1QB.
www.bhdpartnership.com


●DO NOT SCALE from this drawing. Only figured dimensions are to be taken from this drawing.
●The Contractor must verify all dimensions on site before commencing any work or shop drawings.
The Contractor must report any discrepancies before commencing work. If this drawing exceeds the quantities taken in any way, the Technician is to be informed before work is initiated.
Work within The Construction (Design and Management) Regulations 2015 is not to start until a Health & Safety Plan has been produced. This drawing is Copyright and must not be reproduced without consent of BHD Partnership Ltd

REV	DATE	BY	AMENDMENT	CHKD	APVD
A	23/12/19	CE	Issued for approval	TRH	


CLIENT: Mr J & Mrs E Ransford			
PROJECT: Flat 11 The Woodlands Sleights YO21 1RY			
A3	DRN: CE	DATE: 23/12/19	
SCALE: As shown		ISSUE: Preliminary	

DRAWING TITLE: Location Plan and Block Plan	
DRAWING NR: D11613-01	REV: A


Do not scale from this drawing, only figured dimensions are to be taken from this drawing.
 The contractor must verify all dimensions on site before commencing any work or shop drawings.
 The contractor must report any discrepancies before commencing work. If this drawing exceeds the quantities taken in any way, the technician is to be informed before work is initiated.
 Work within the construction (design and management) regulations 2015 is not to start until a health & safety plan has been produced. This drawing is copyright and must not be reproduced without consent of BHD Partnership Ltd.

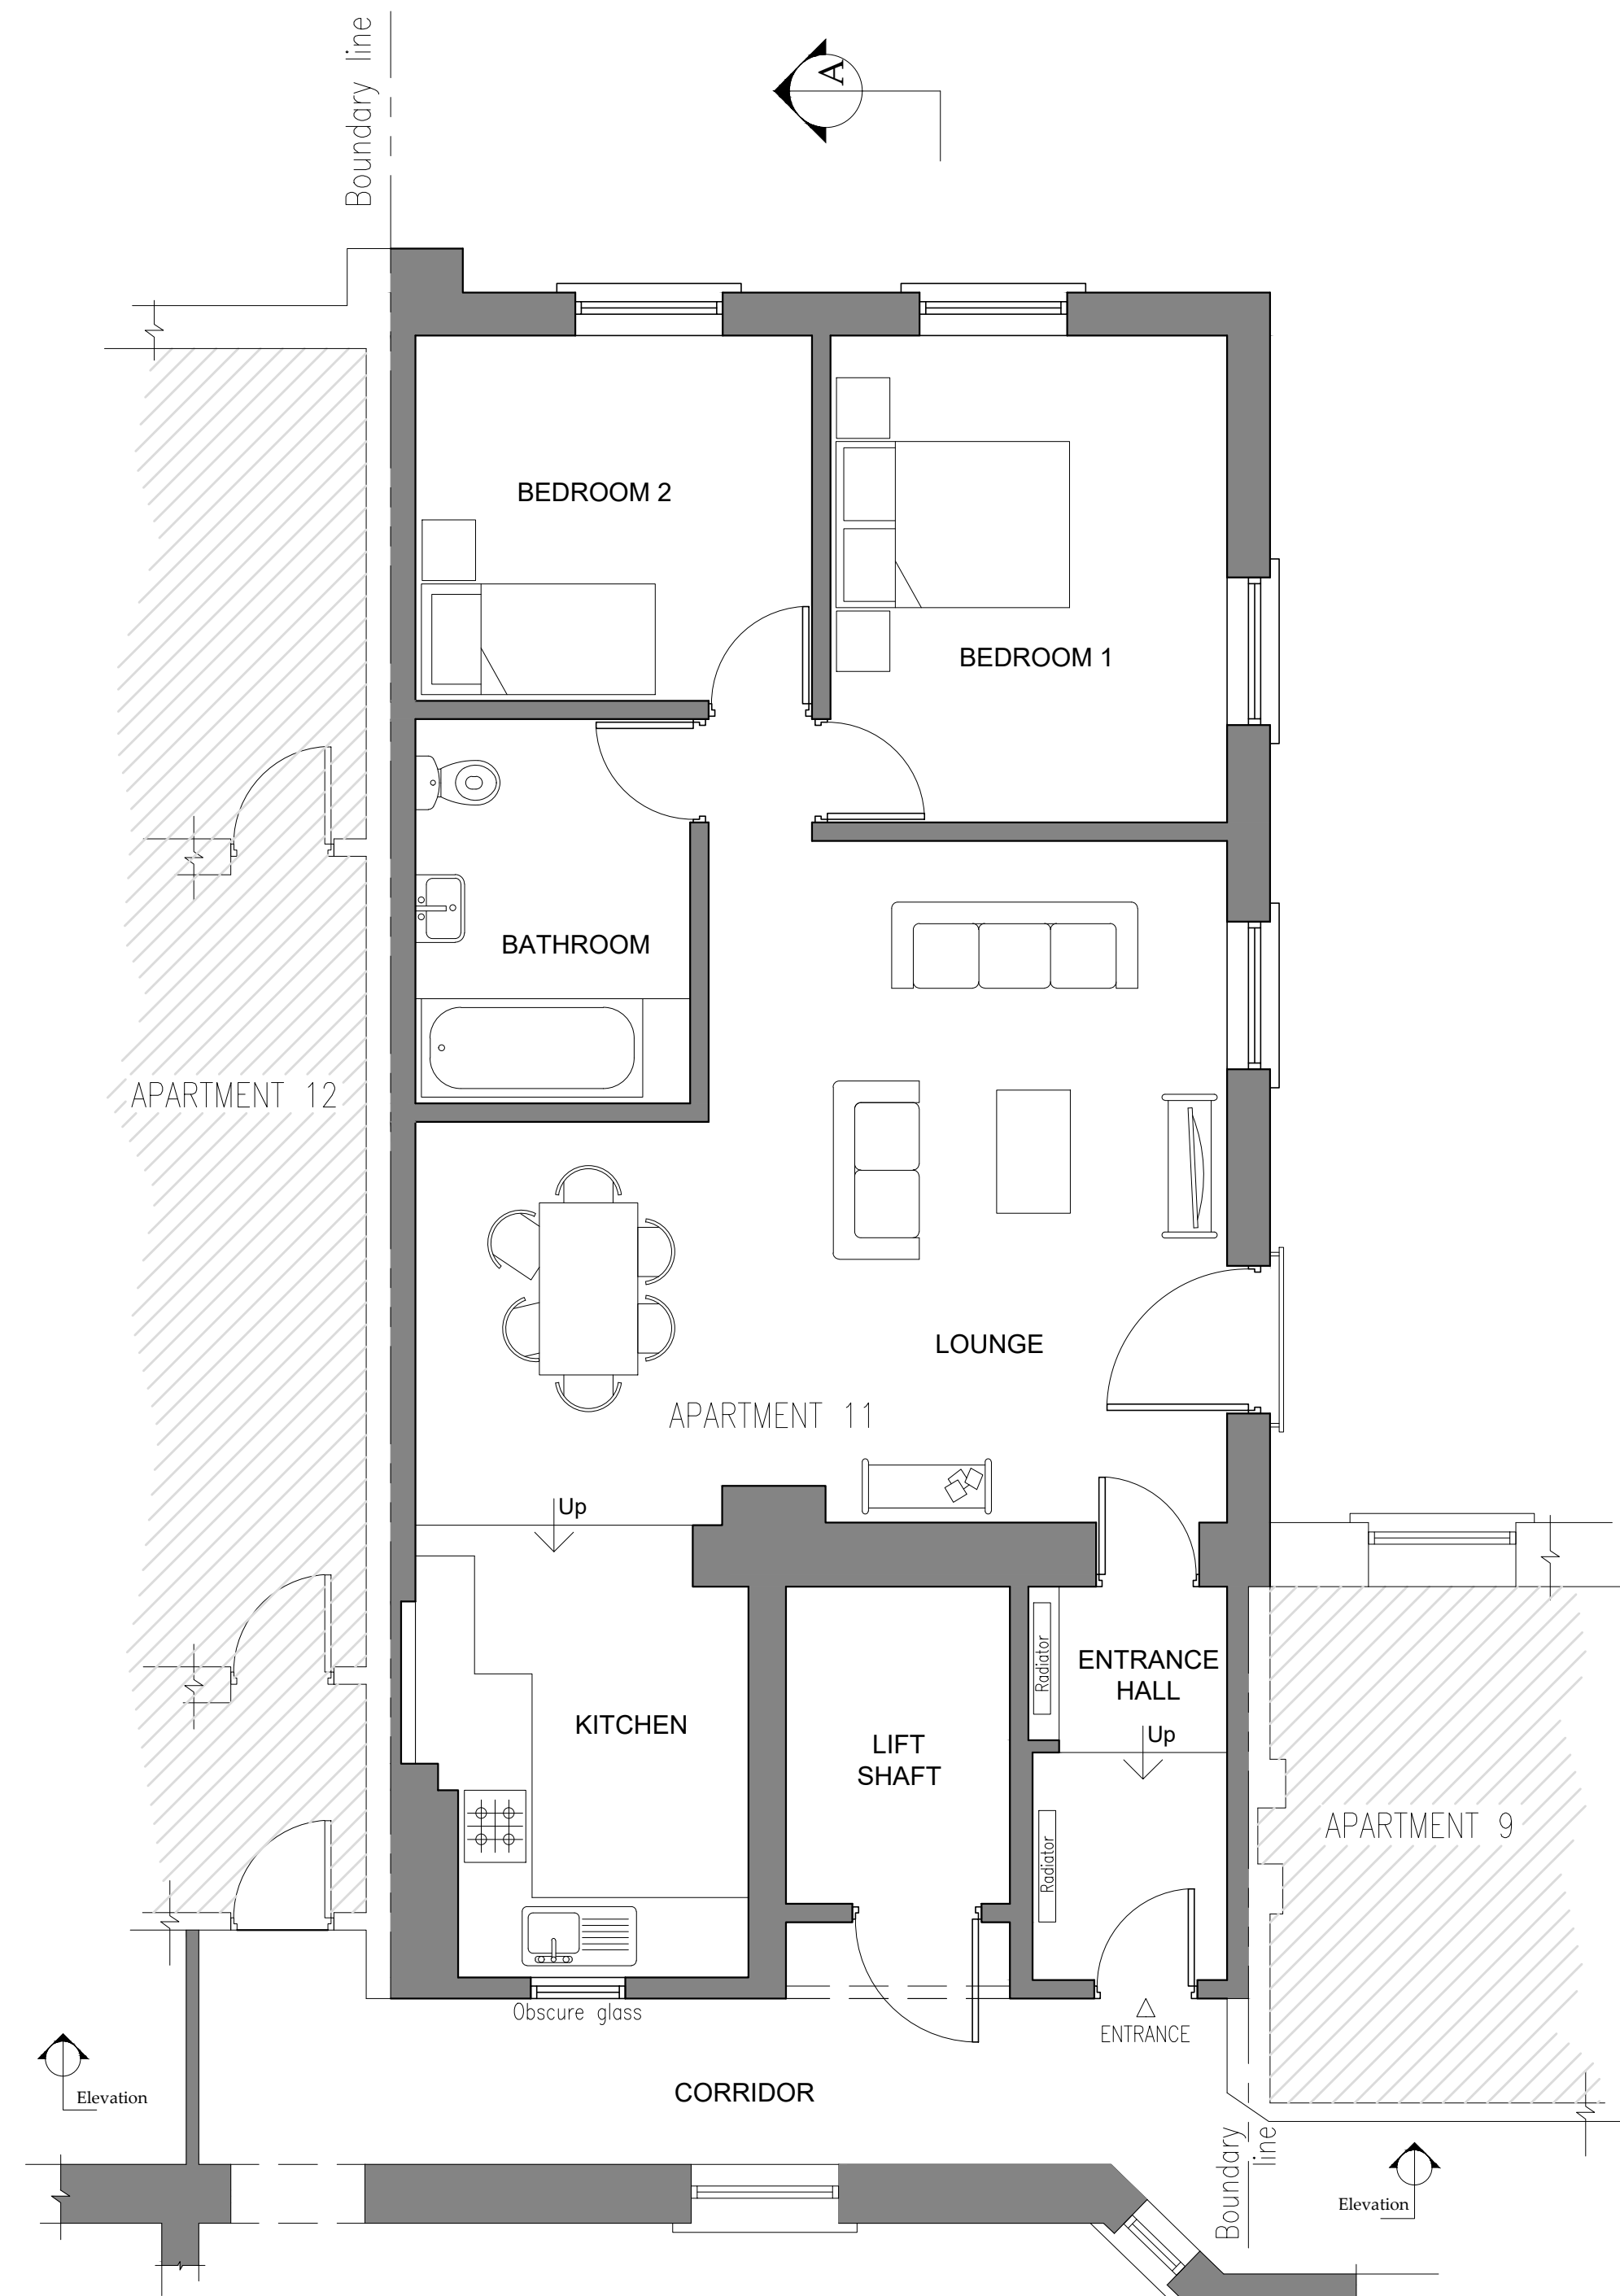


Existing: Floor Plan 1:50 @ A1

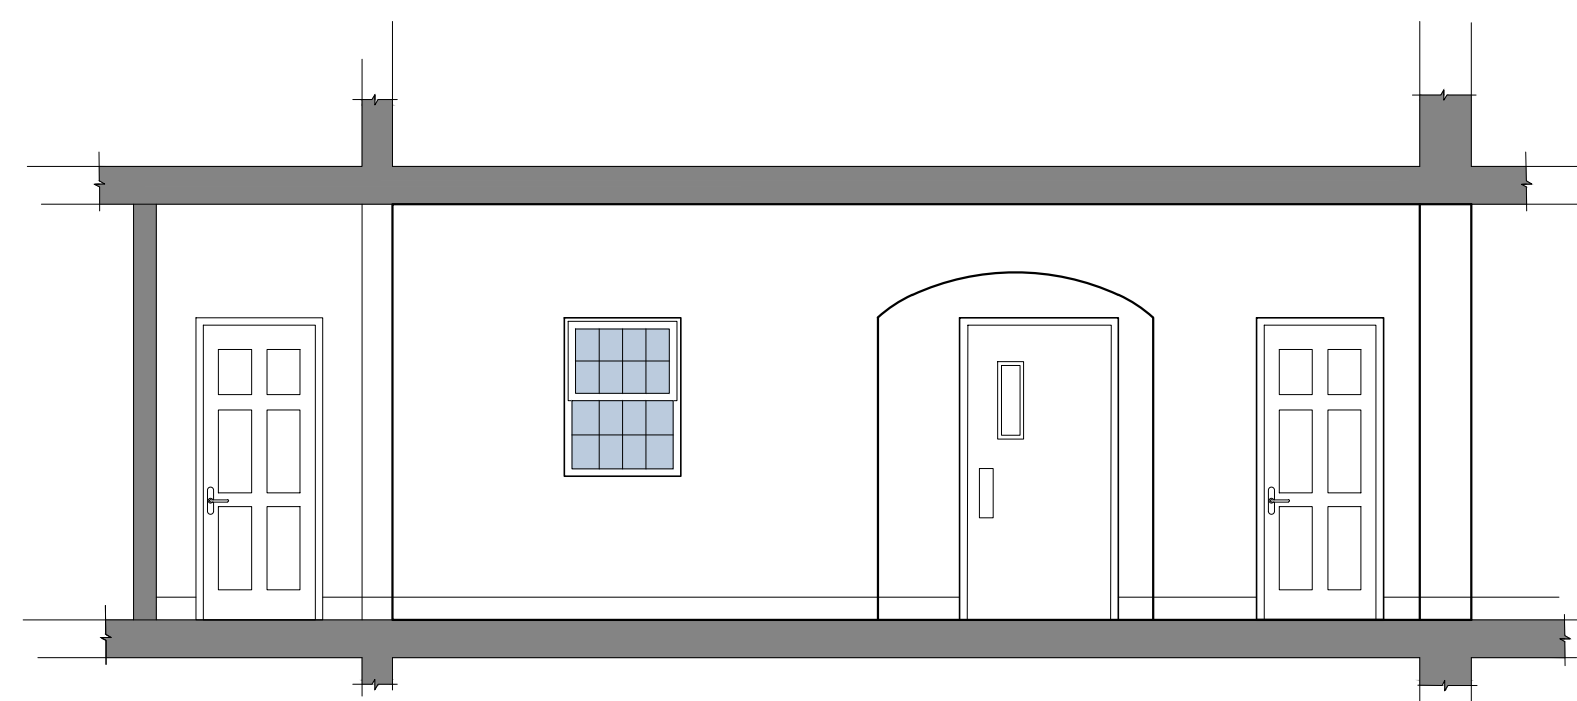

Existing: Elevation 1:50 @ A1

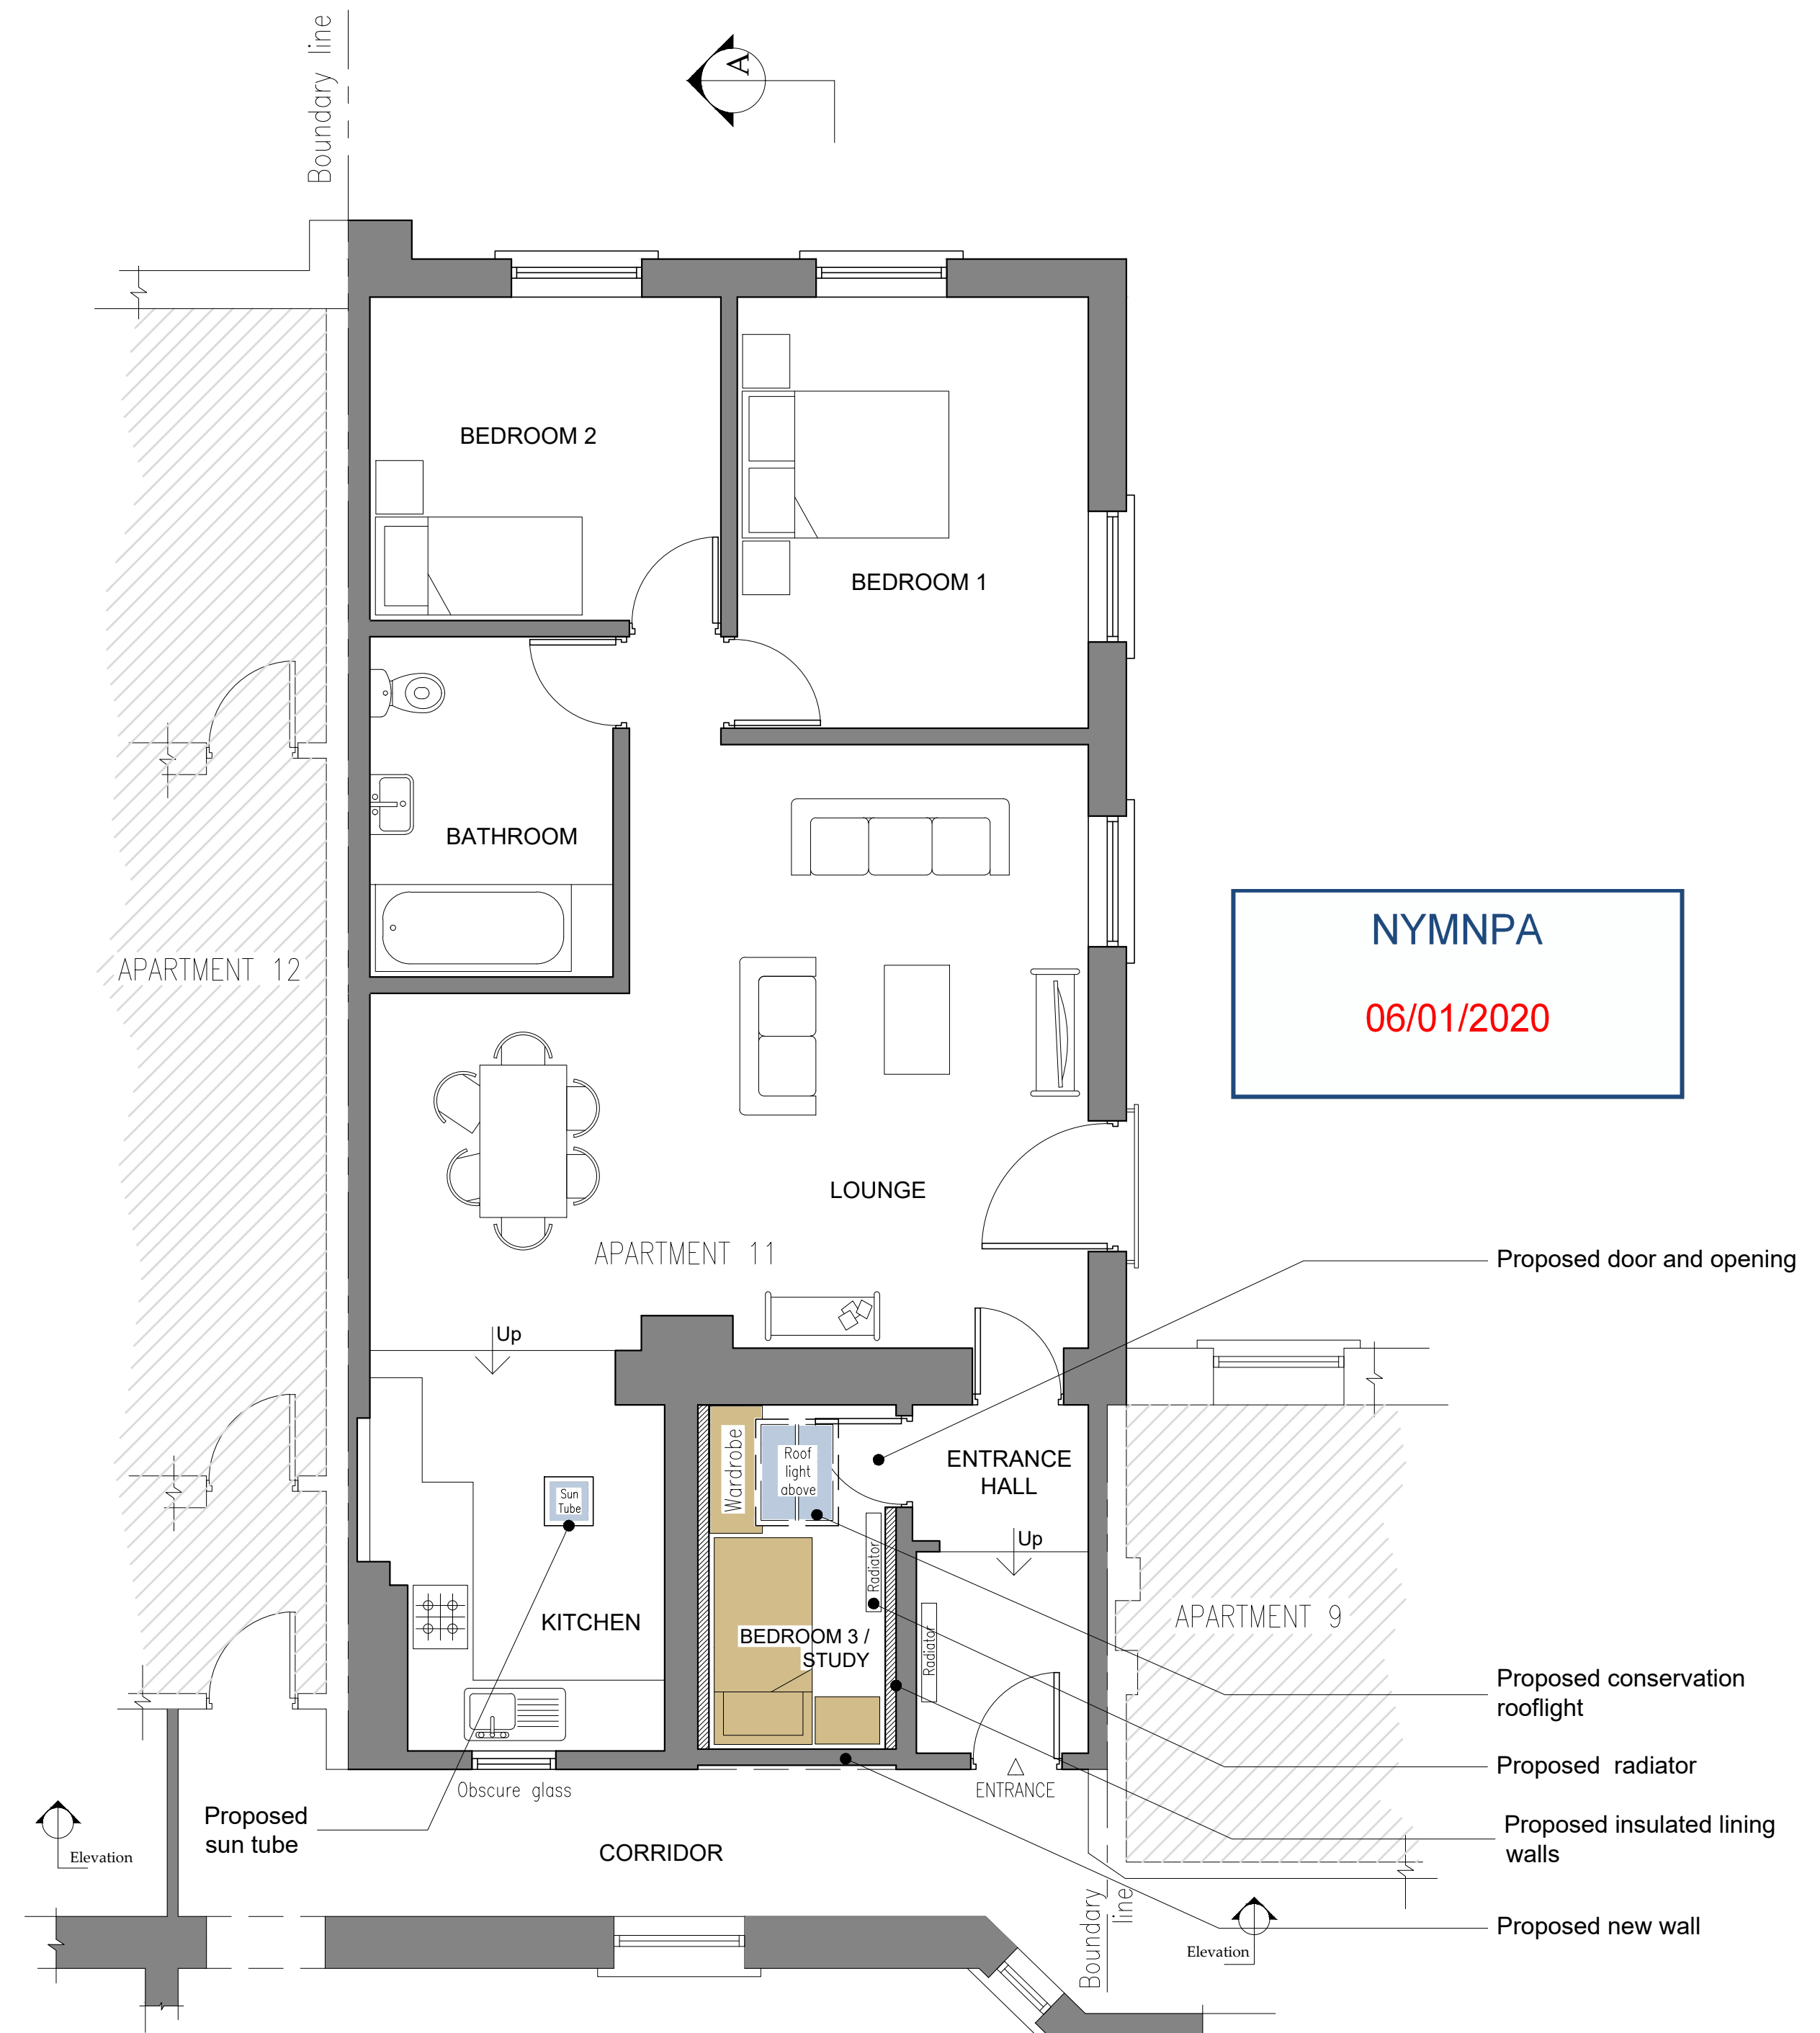

Proposed: Floor Plan 1:50 @ A1

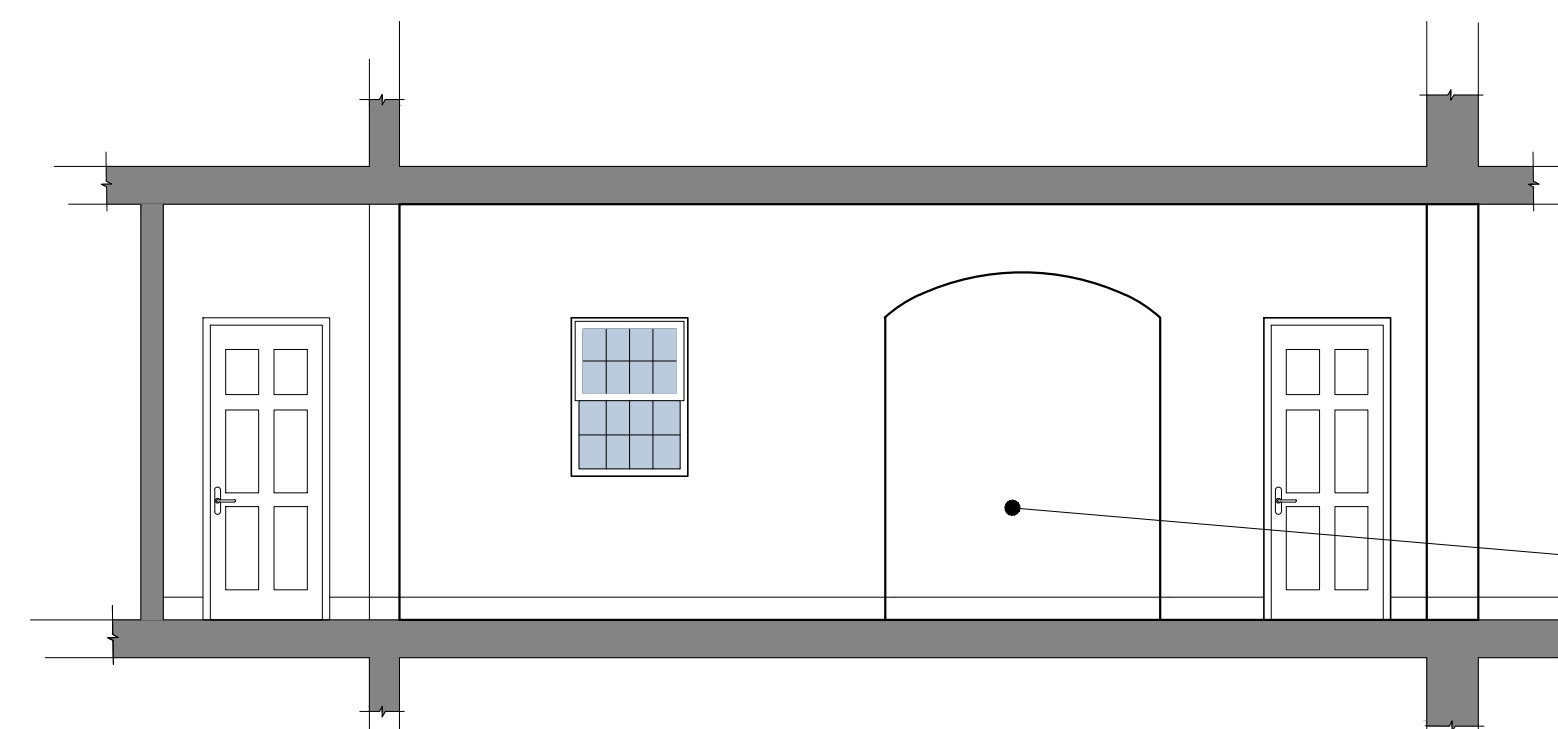

Proposed: Elevation 1:50 @ A1

NYMNP
 06/01/2020

REV	DATE	BY	AMENDMENT
F	06.01.20	MK	Proposed wall revised
E	23.12.19	MK	New wall revised
D	23.12.19	MK	Proposal revised
C	20.12.19	MK	Layout revised
B	05.11.19	MK	Elevations added
A	05.09.19	MK	Notes added

bhd
 partnership
 Architecture + Engineering

Airy Hill Manor, Waterstead Lane,
 Whitby, N. Yorks. YO21 1QB.

CLIENT: Mr J. & Mrs E. Ransford

PROJECT: Flat 11, The Woodlands Sleights, YO21 1RY


Drawing: Existing and Proposed Floor Plan

DRAWING STATUS: Preliminary

DRAWN: Marie Kay CHECKED: TH

SCALE @ SIZE: 1:50 @ A1 DATE: 05.09.2019

DRAWING No: D11613-03 REV: F

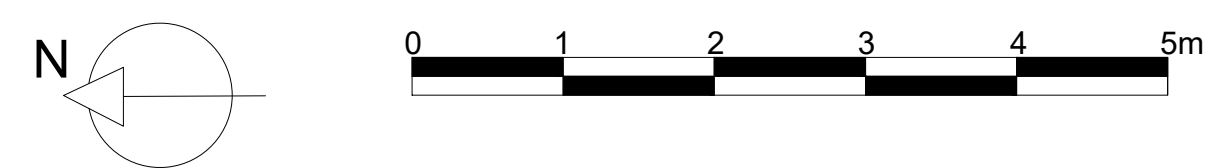


Do not scale from this drawing, only figured dimensions are to be taken from this drawing.
 The contractor must verify all dimensions on site before commencing any work or shop drawings.
 The contractor must report any discrepancies before commencing work. If this drawing exceeds the quantities taken in any way, the technician is to be informed before work is initiated.
 Work within the construction (design and management) regulations 2015 is not to start until a health & safety plan has been produced. This drawing is copyright and must not be reproduced without consent of BHD Partnership Ltd.




Existing: East Elevation 1:100 @ A1

NYMNPA
 24/12/2019

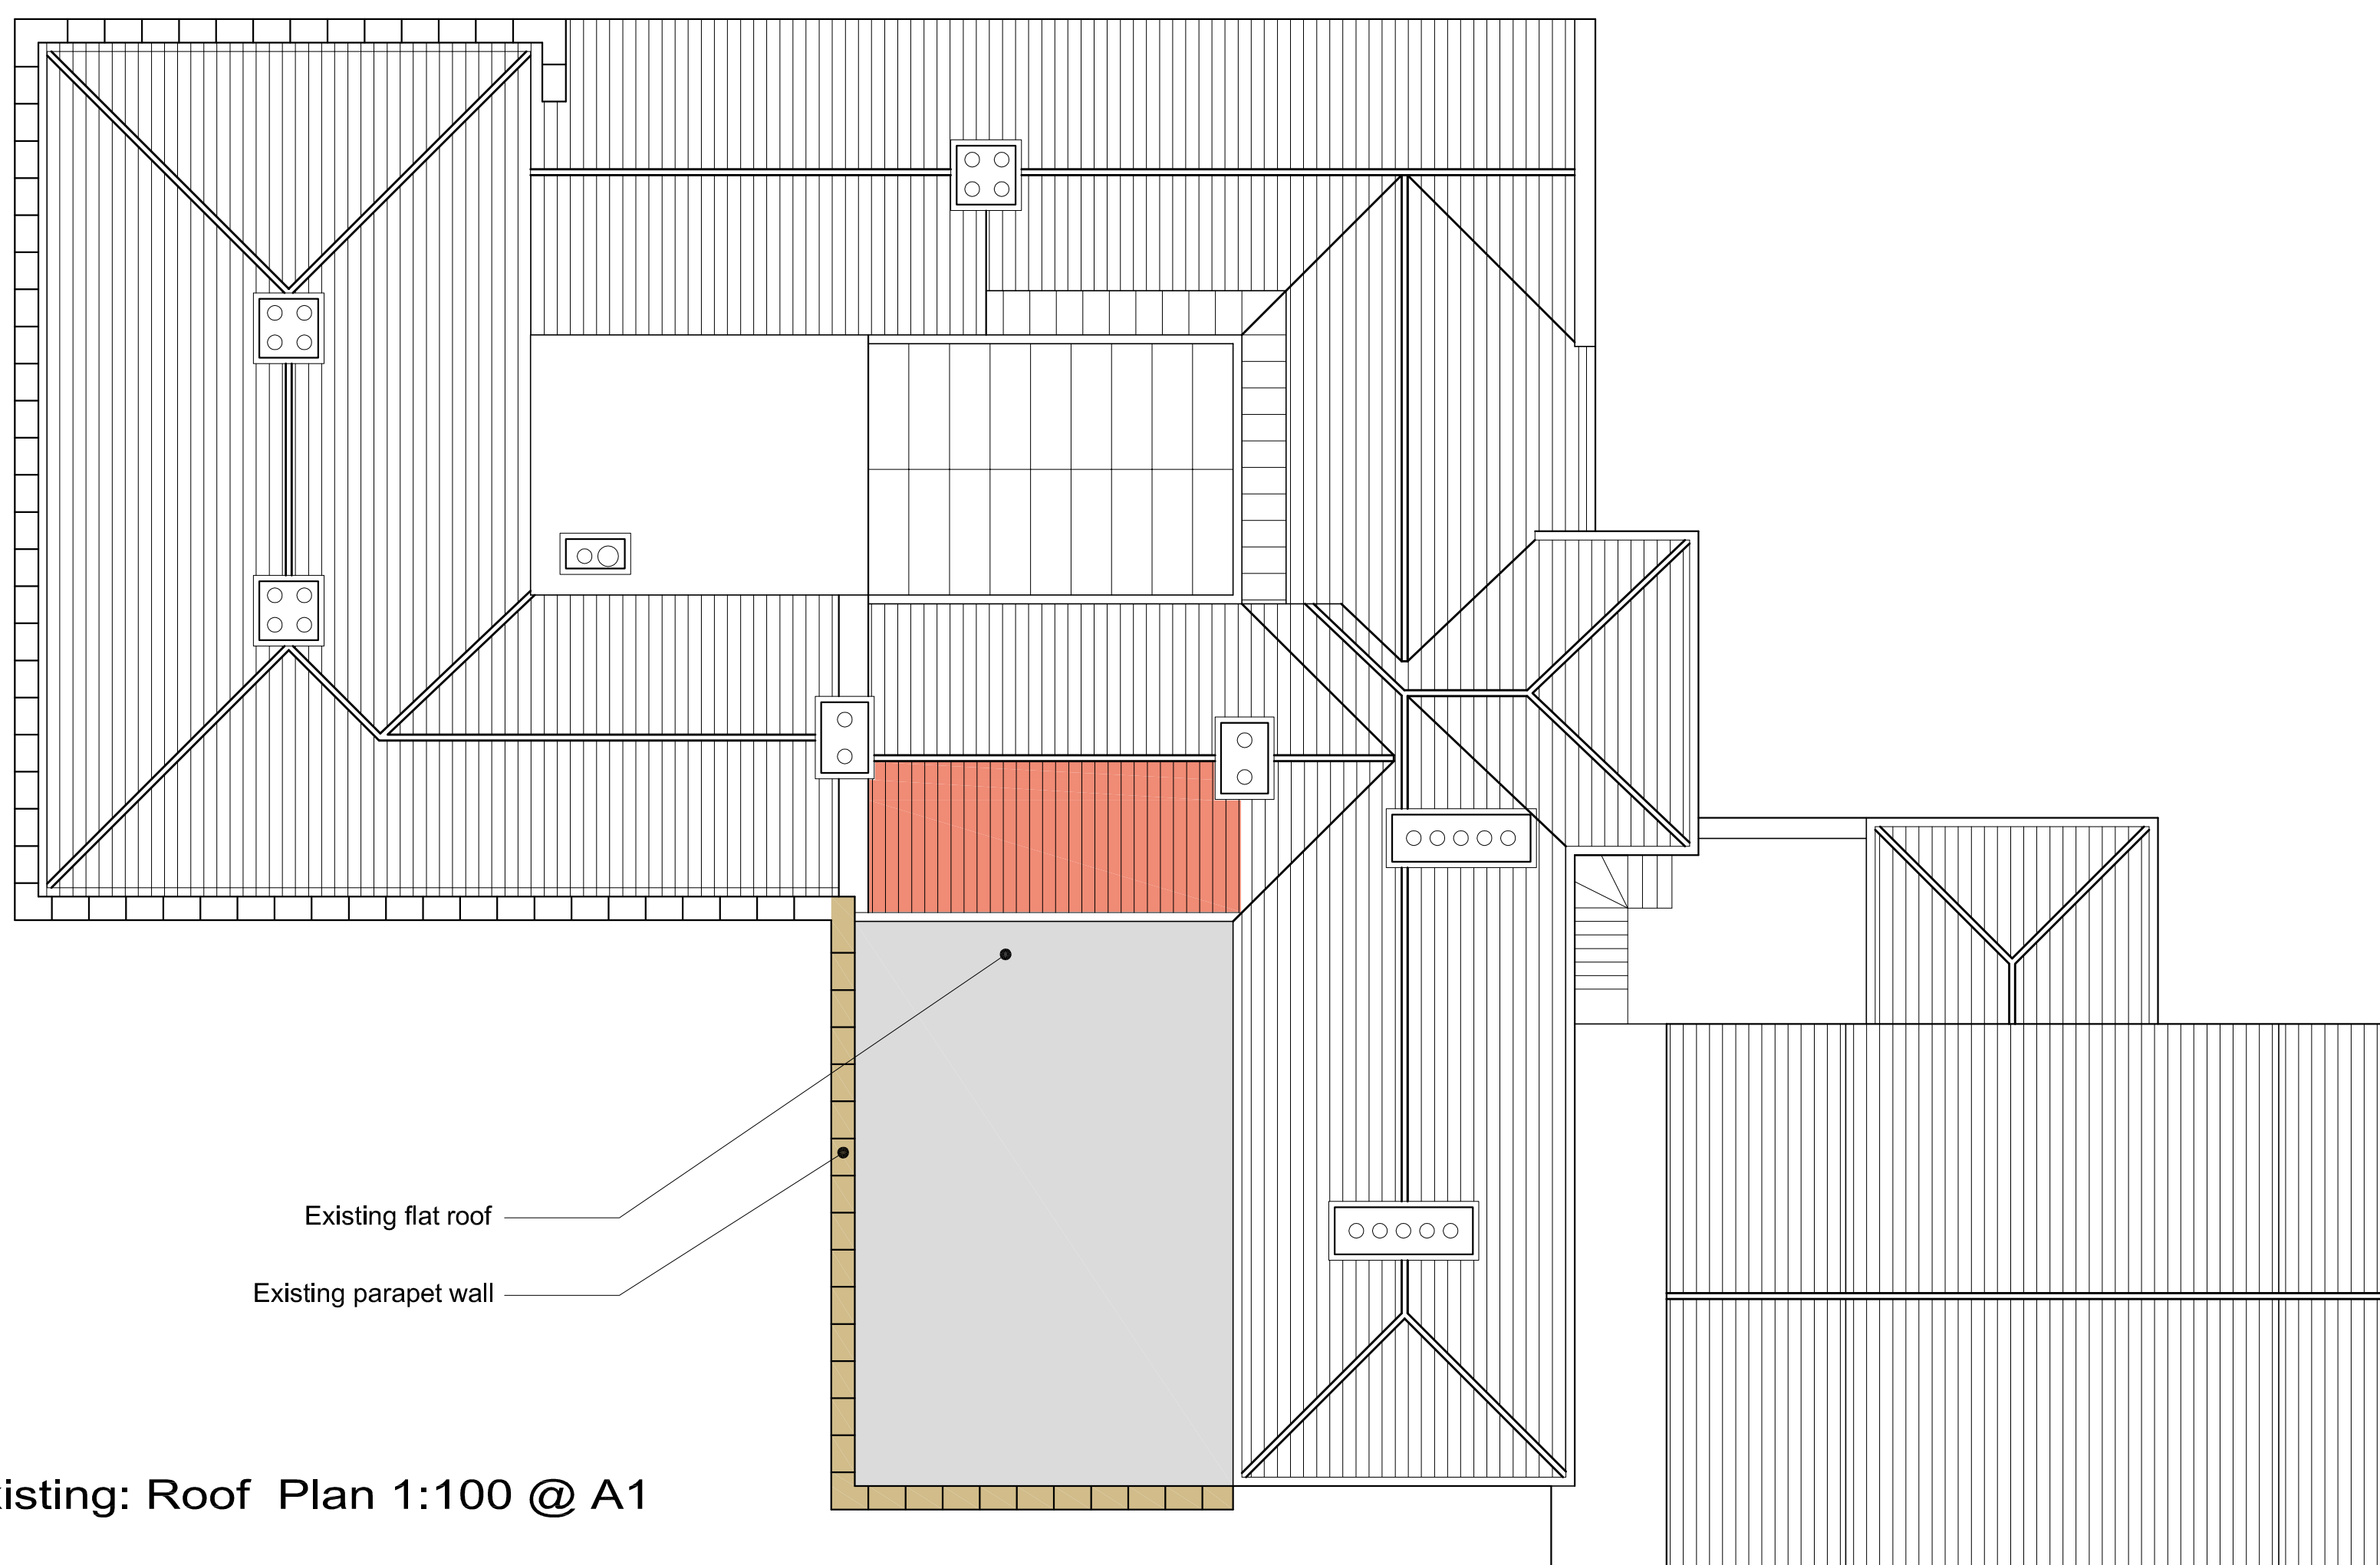

Existing: Roof Plan 1:100 @ A1

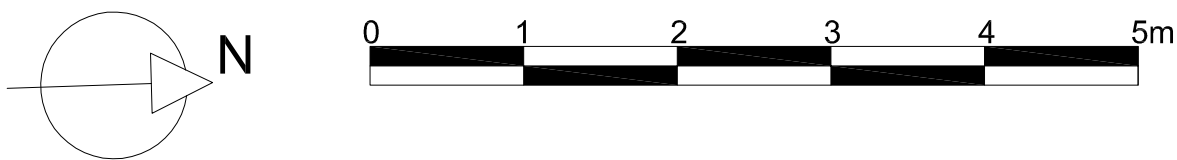

B	23.12.19	MK	Proposal revised
A	19.12.19	MK	First Issue
REV	DATE	BY	AMENDMENT

bhd
 partnership
 Architecture + Engineering

Airy Hill Manor, Waterstead Lane,
 Whitby, N. Yorks. YO21 1QB.

CLIENT: Mr J. & Mrs E. Ransford

PROJECT: Flat 11, The Woodlands Sleighs, YO21 1RY

Drawing: Existing Elevation and Roof Plan

DRAWING STATUS: Preliminary

DRAWN: Marie Kay CHECKED: TH

SCALE @ SIZE: 1:100 @ A1 DATE: 19.12.19


DRAWING No: D11613-04 REV: B

Do not scale from this drawing, only figured dimensions are to be taken from this drawing.
 The contractor must verify all dimensions on site before commencing any work or shop drawings.
 The contractor must report any discrepancies before commencing work. If this drawing exceeds the quantities taken in any way, the technician is to be informed before work is initiated.
 Work within the construction (design and management) regulations 2015 is not to start until a health & safety plan has been produced. This drawing is copyright and must not be reproduced without consent of BHD Partnership Ltd.



Proposed: East Elevation 1:100 @ A1

NYMNPA
 24/12/2019

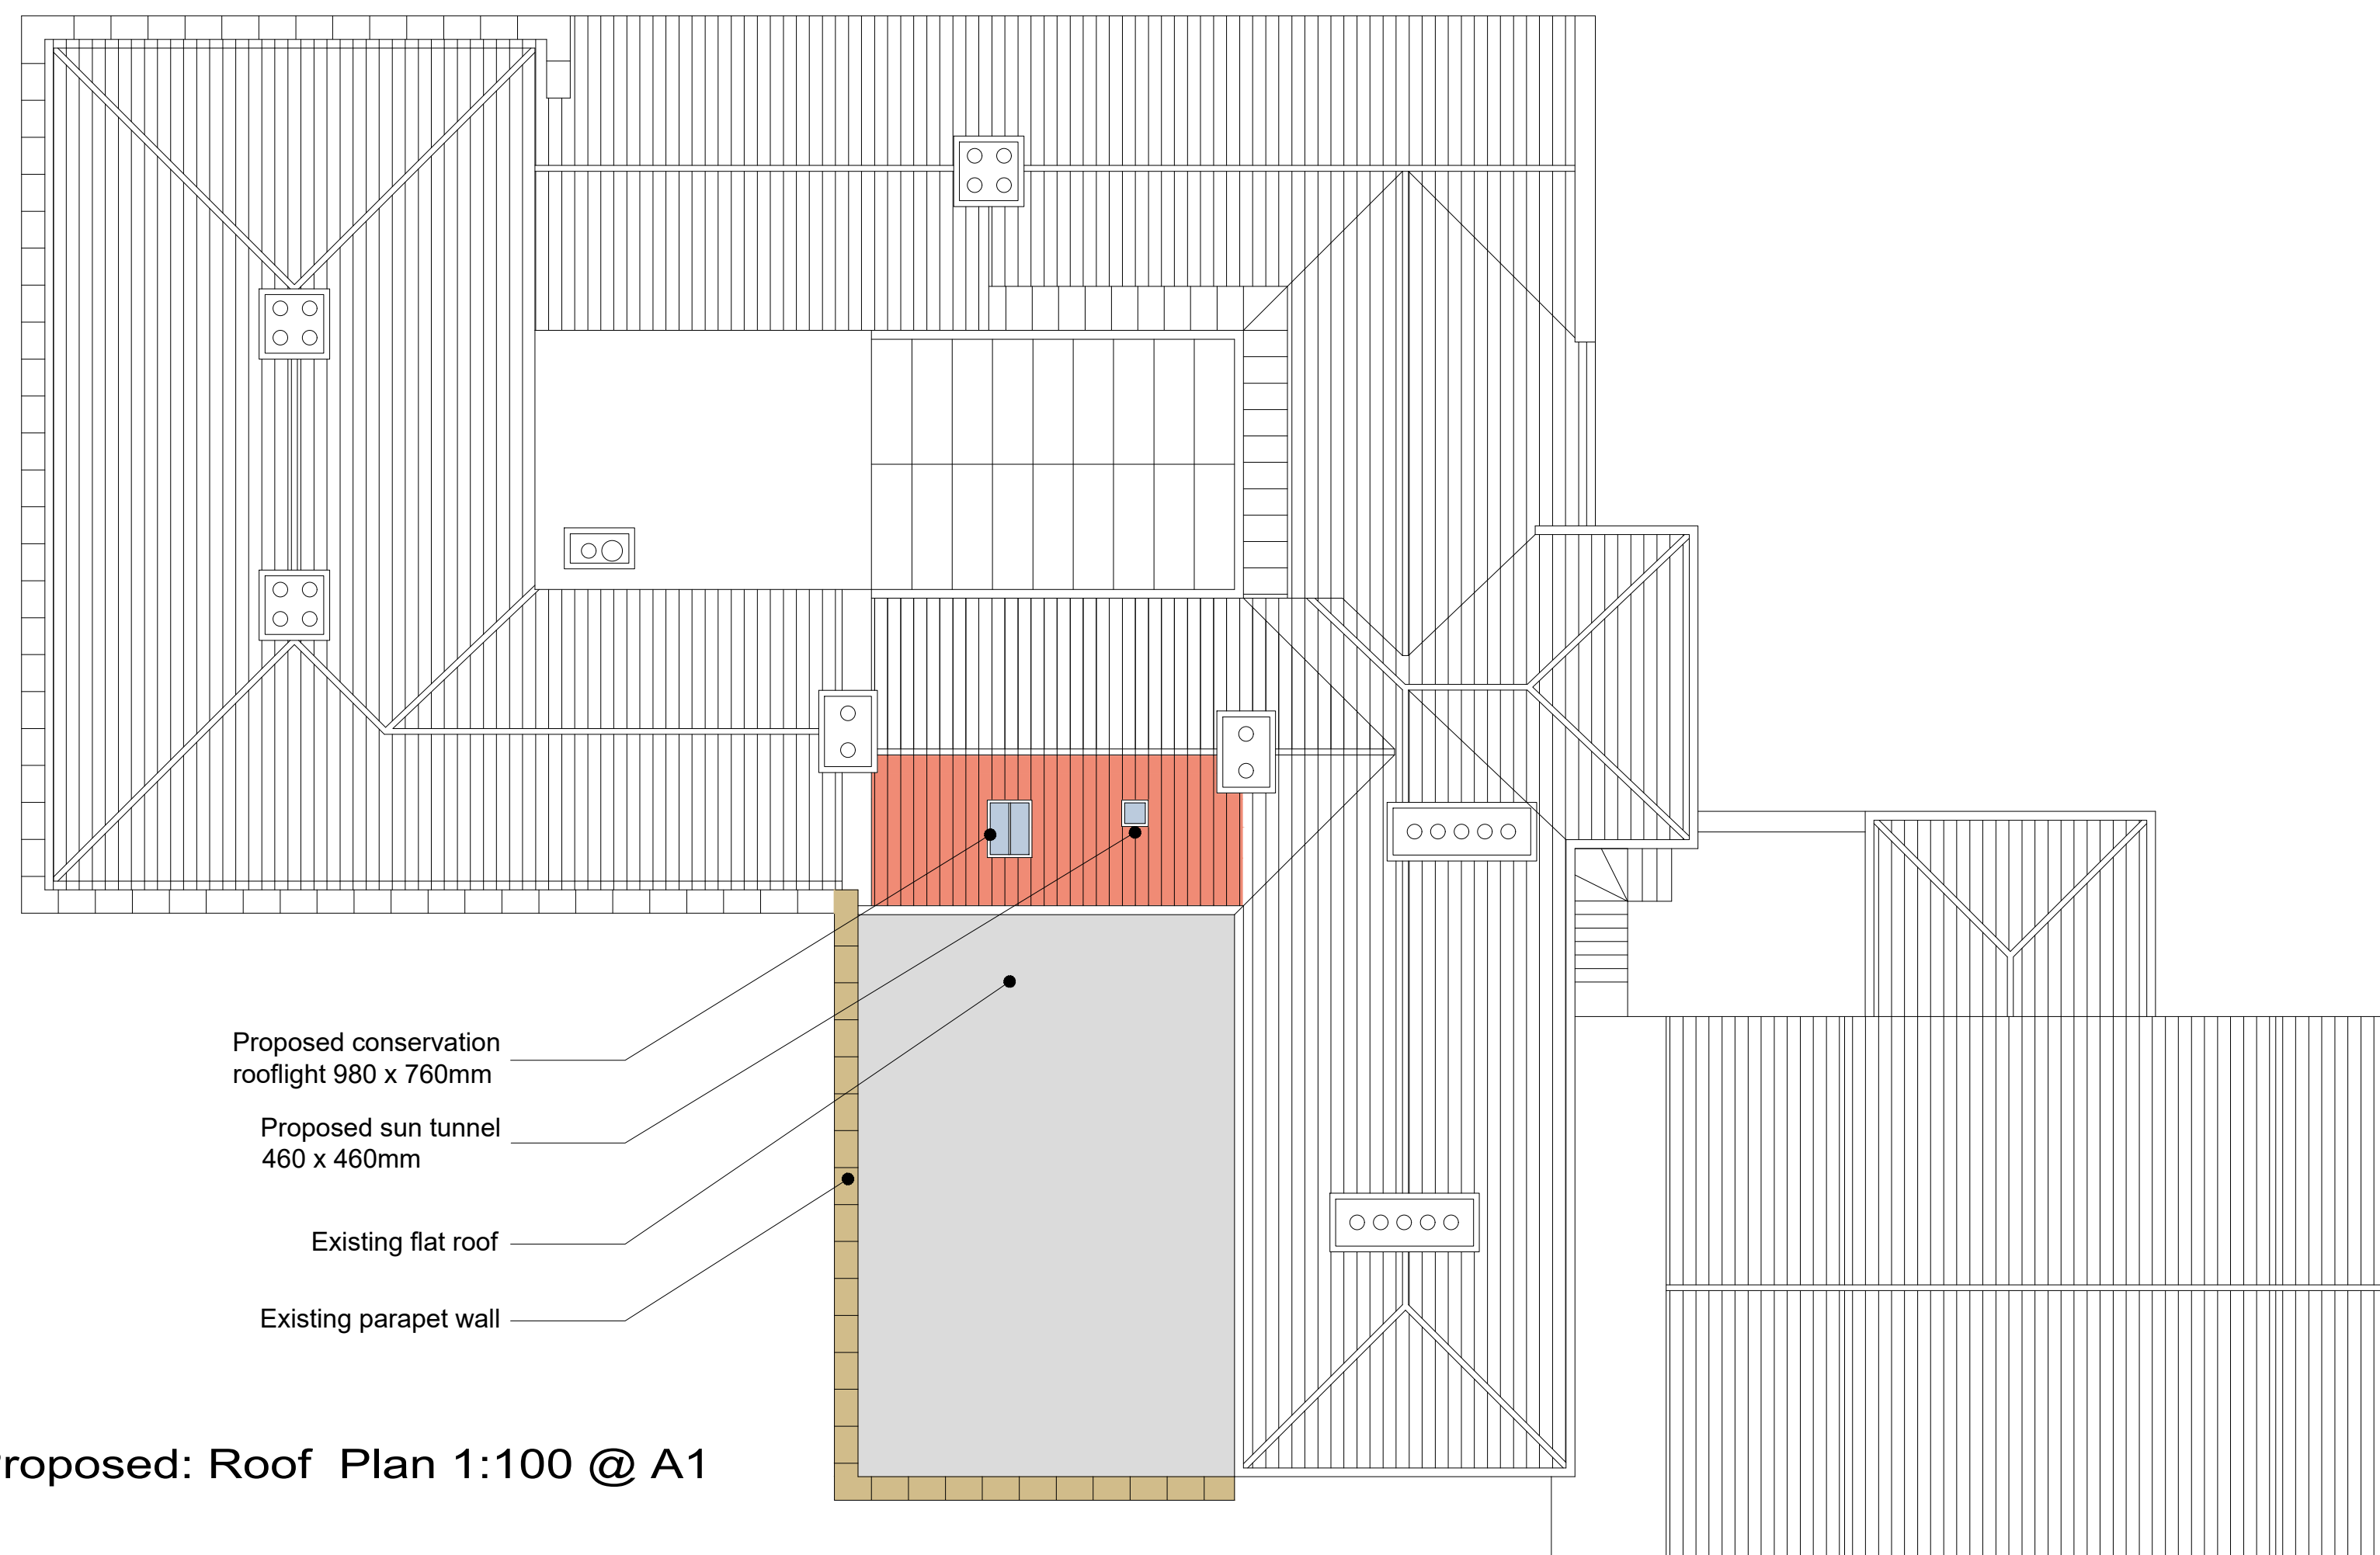

Proposed: Roof Plan 1:100 @ A1

- Proposed conservation rooflight 980 x 760mm
- Proposed sun tunnel 460 x 460mm
- Existing flat roof
- Existing parapet wall

REV	DATE	BY	AMENDMENT
D	24/12/19	CE	Rooflights altered
B	23.12.19	MK	Proposal revised
A	19.12.19	MK	First Issue


Architecture + Engineering
 Airy Hill Manor, Waterstead Lane,
 Whitby, N. Yorks. YO21 1QB.

CLIENT: Mr J. & Mrs E. Ransford

PROJECT: Flat 11, The Woodlands Sleights, YO21 1RY


Drawing: Proposed Elevation and Roof Plan


DRAWING STATUS: Preliminary

DRAWN: Marie Kay CHECKED: TH


SCALE @ SIZE: 1:100 @ A1 DATE: 19.12.19

DRAWING No: D11613-05 REV: D

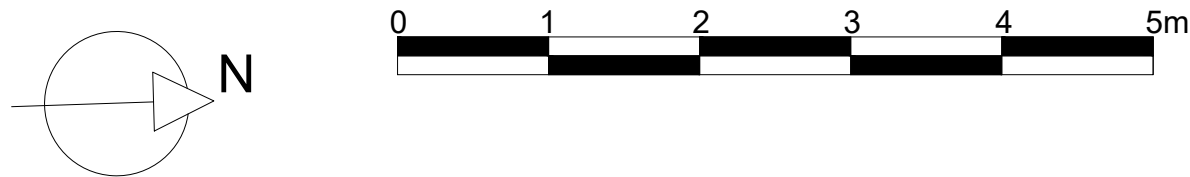

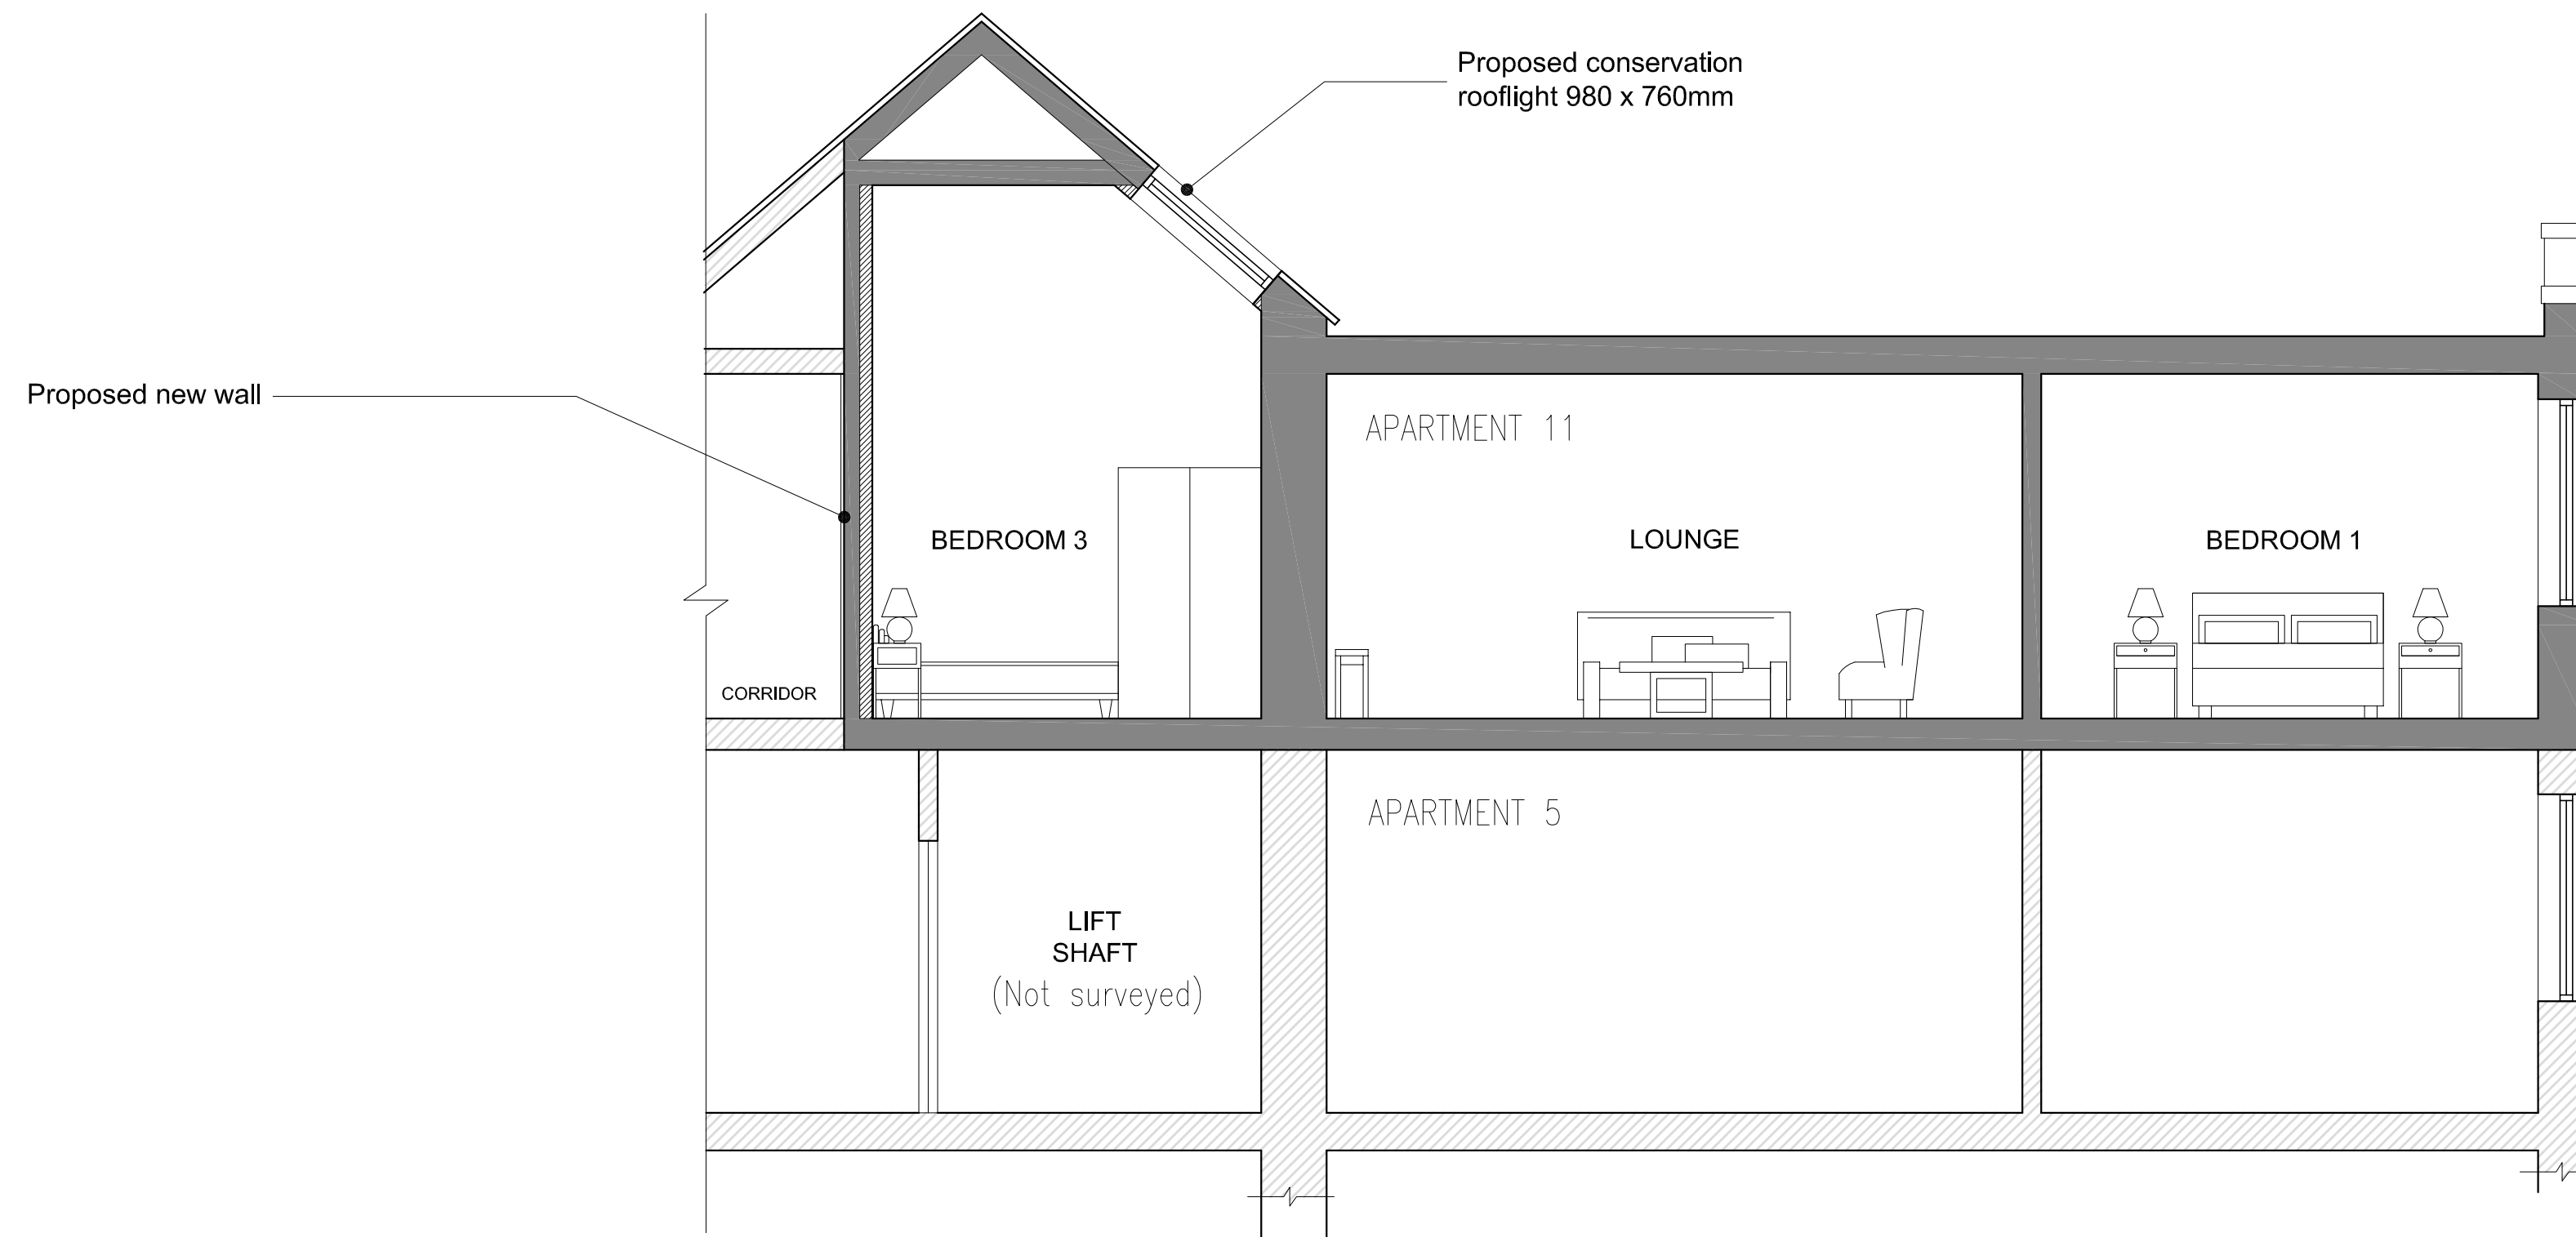

Proposed: Section A 1:50 @ A1

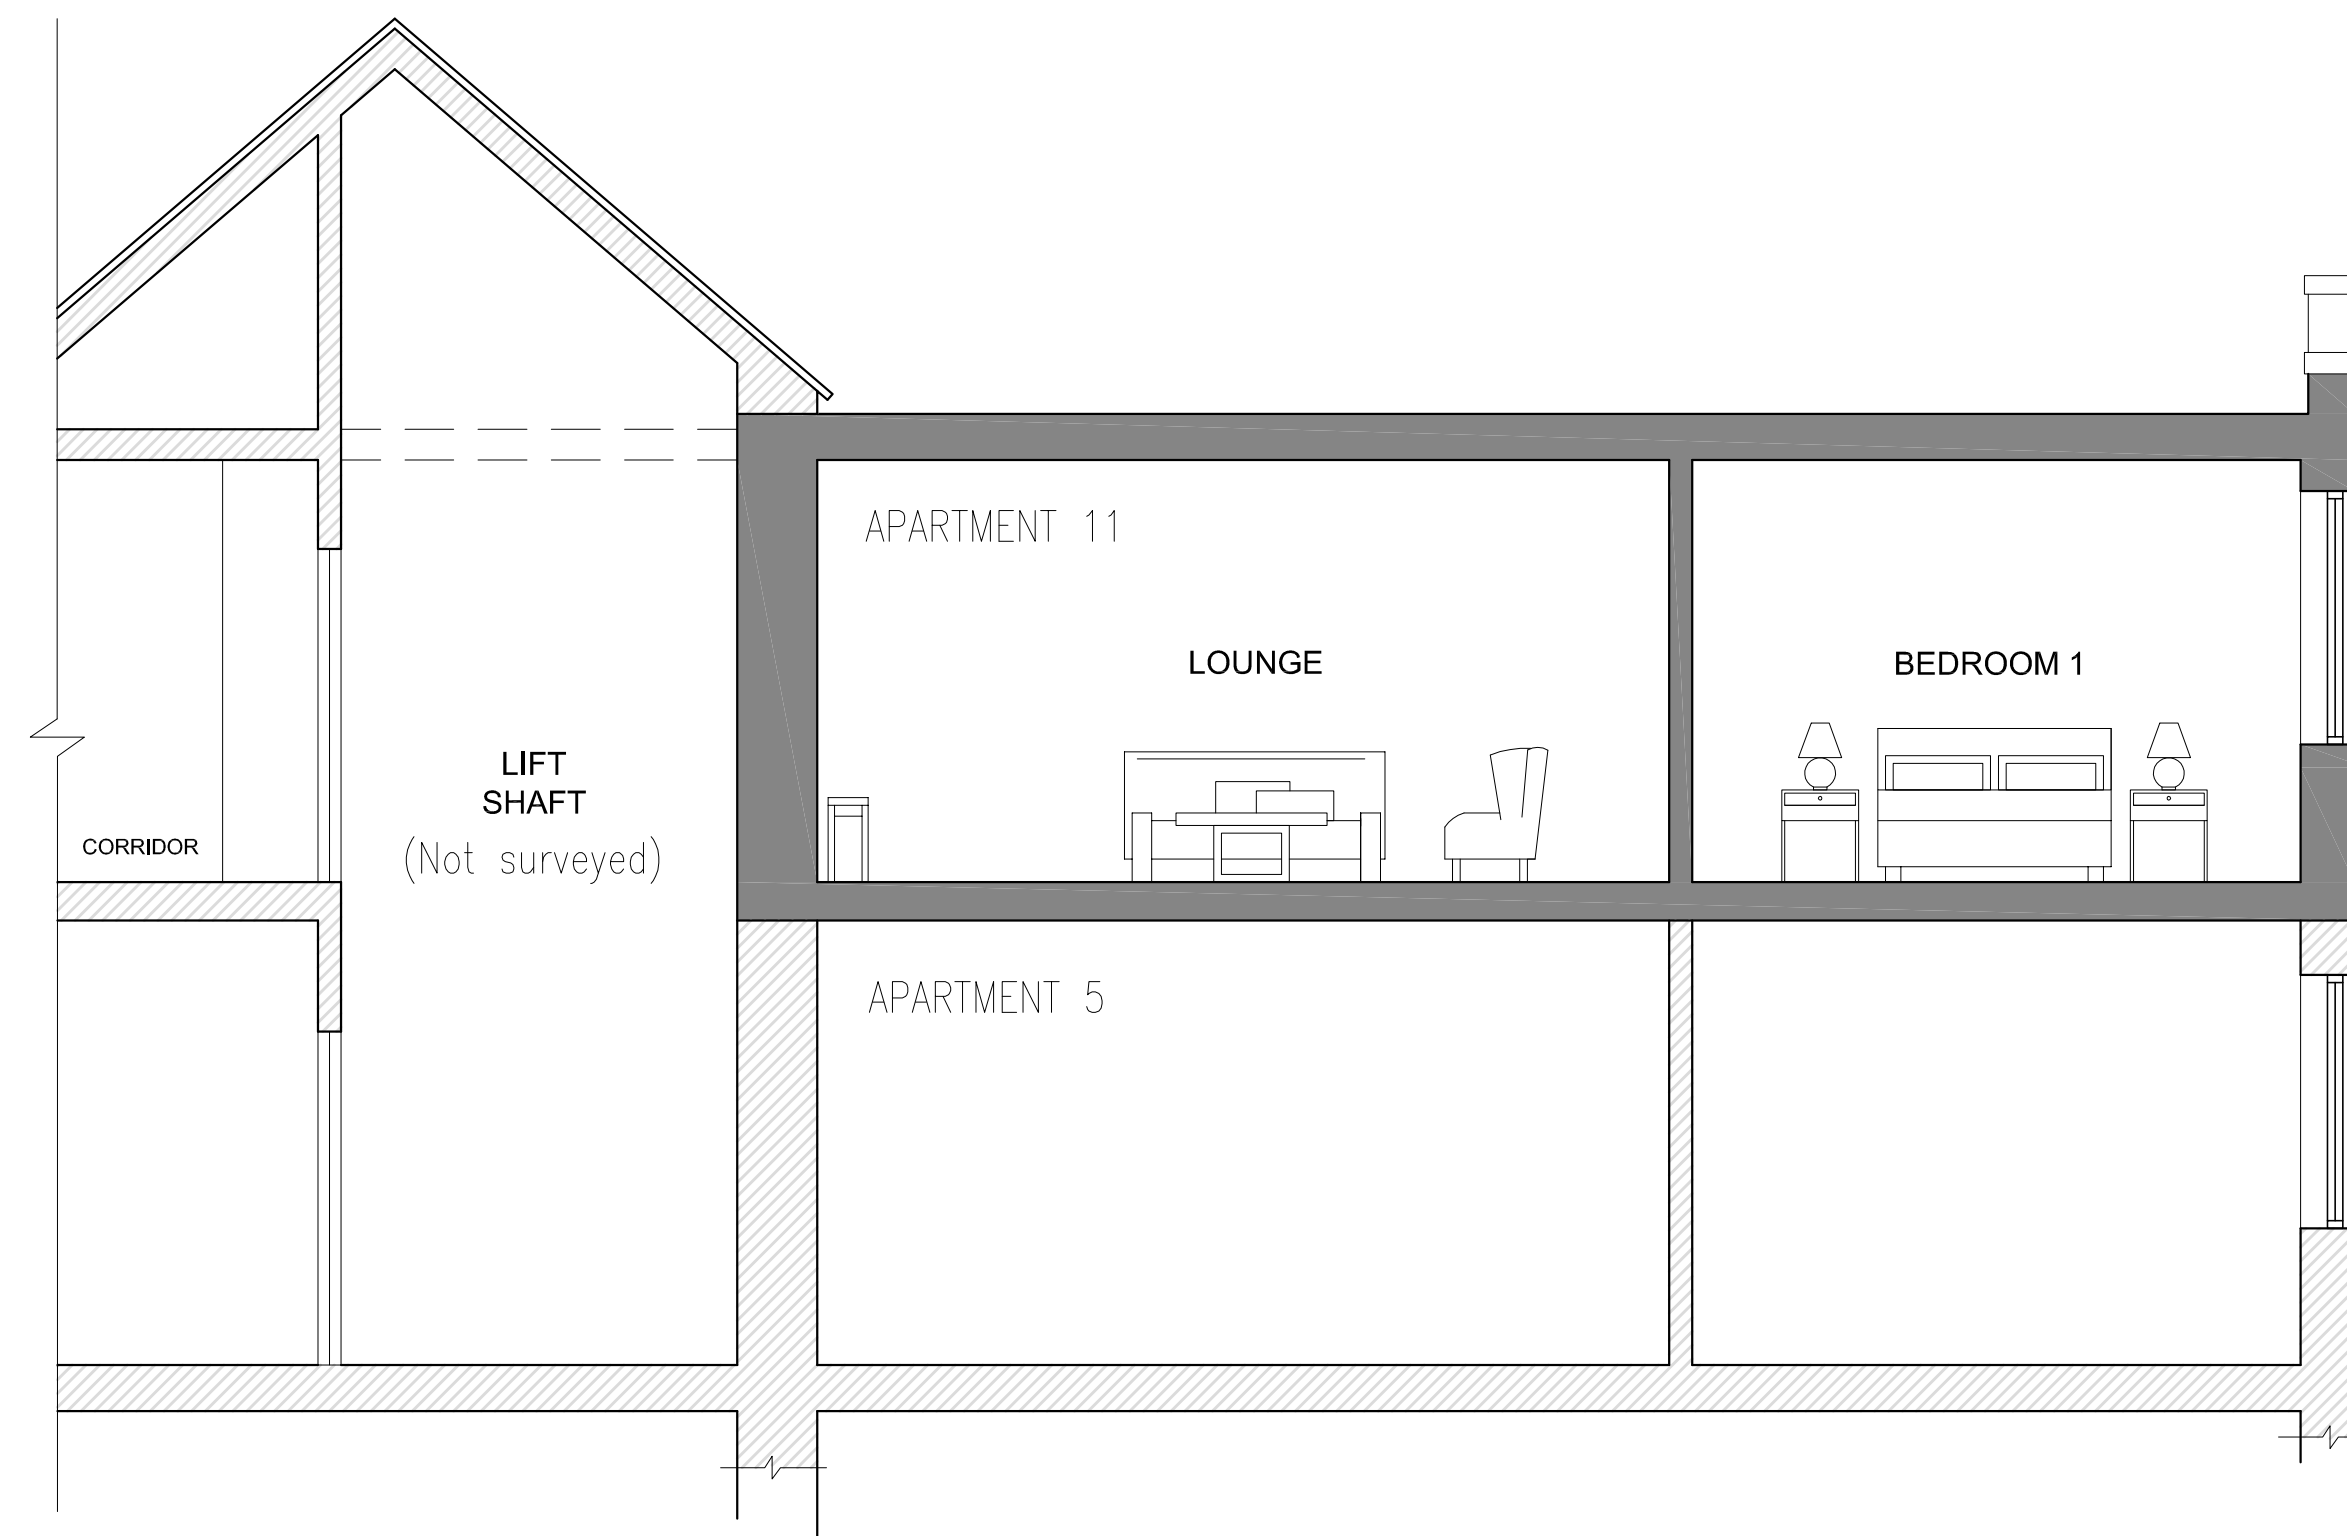

Existing : Section A 1:50 @ A1



NYMNP

24/12/2019

Do not scale from this drawing, only figured dimensions are to be taken from this drawing.
The contractor must verify all dimensions on site before commencing any work or shop drawings.
The contractor must report any discrepancies before commencing work. If this drawing exceeds the quantities taken in any way, the technician is to be informed before work is initiated.
Work within the construction (design and management) regulations 2015 is not to start until a health & safety plan has been produced. This drawing is copyright and must not be reproduced without consent of BHD Partnership Ltd.

REV	DATE	BY	AMENDMENT
B	23.12.19	MK	Proposal revised
A	20.12.19	MK	First Issue

bhd
partnership
Architecture + Engineering

Airy Hill Manor, Waterstead Lane,
Whitby, N. Yorks. YO21 1QB.

CLIENT: Mr J. & Mrs E. Ransford

PROJECT: Flat 11, The Woodlands Sleighs, YO21 1RY

Drawing: Proposed Section A

DRAWING STATUS: Preliminary

DRAWN: Marie Kay
CHECKED: TH

SCALE @ SIZE: 1:50 @ A1
DATE: 20.12.19

DRAWING No: D11613-06
REV: B