

Broxa Farm, Broxa, Hackness, Scarborough - Location Plan




Ordnance Survey © Crown Copyright 2017. All rights reserved.
Licence number 100022432. Plotted Scale - 1:175000







South Elevation

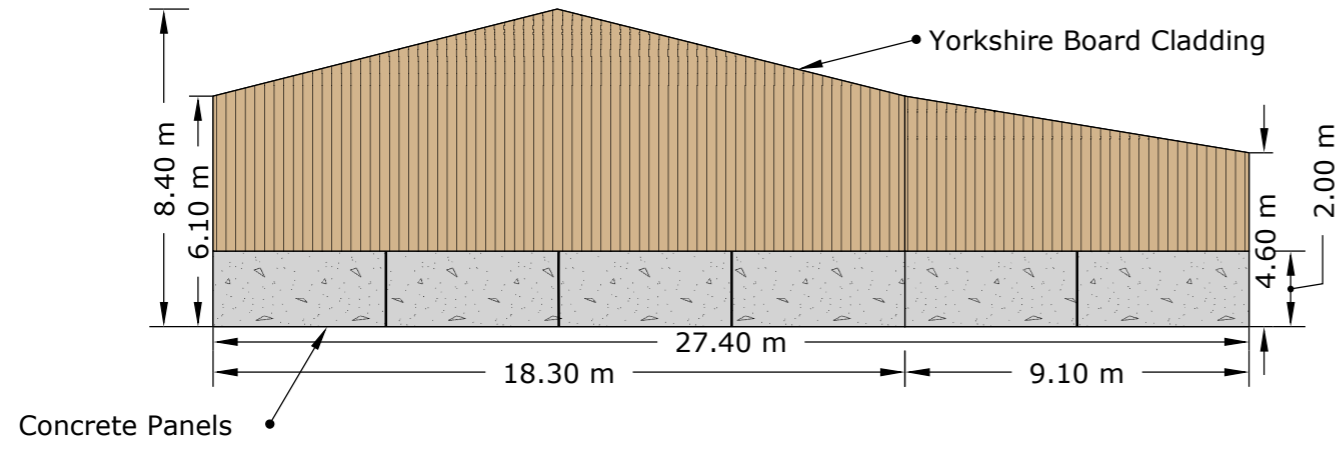

North Elevation

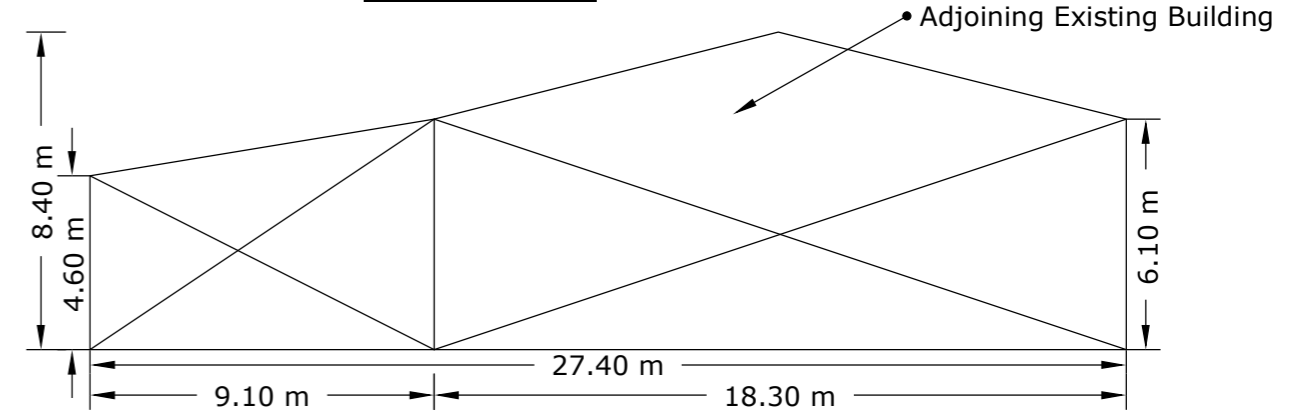



NYMNPA
31/01/2020

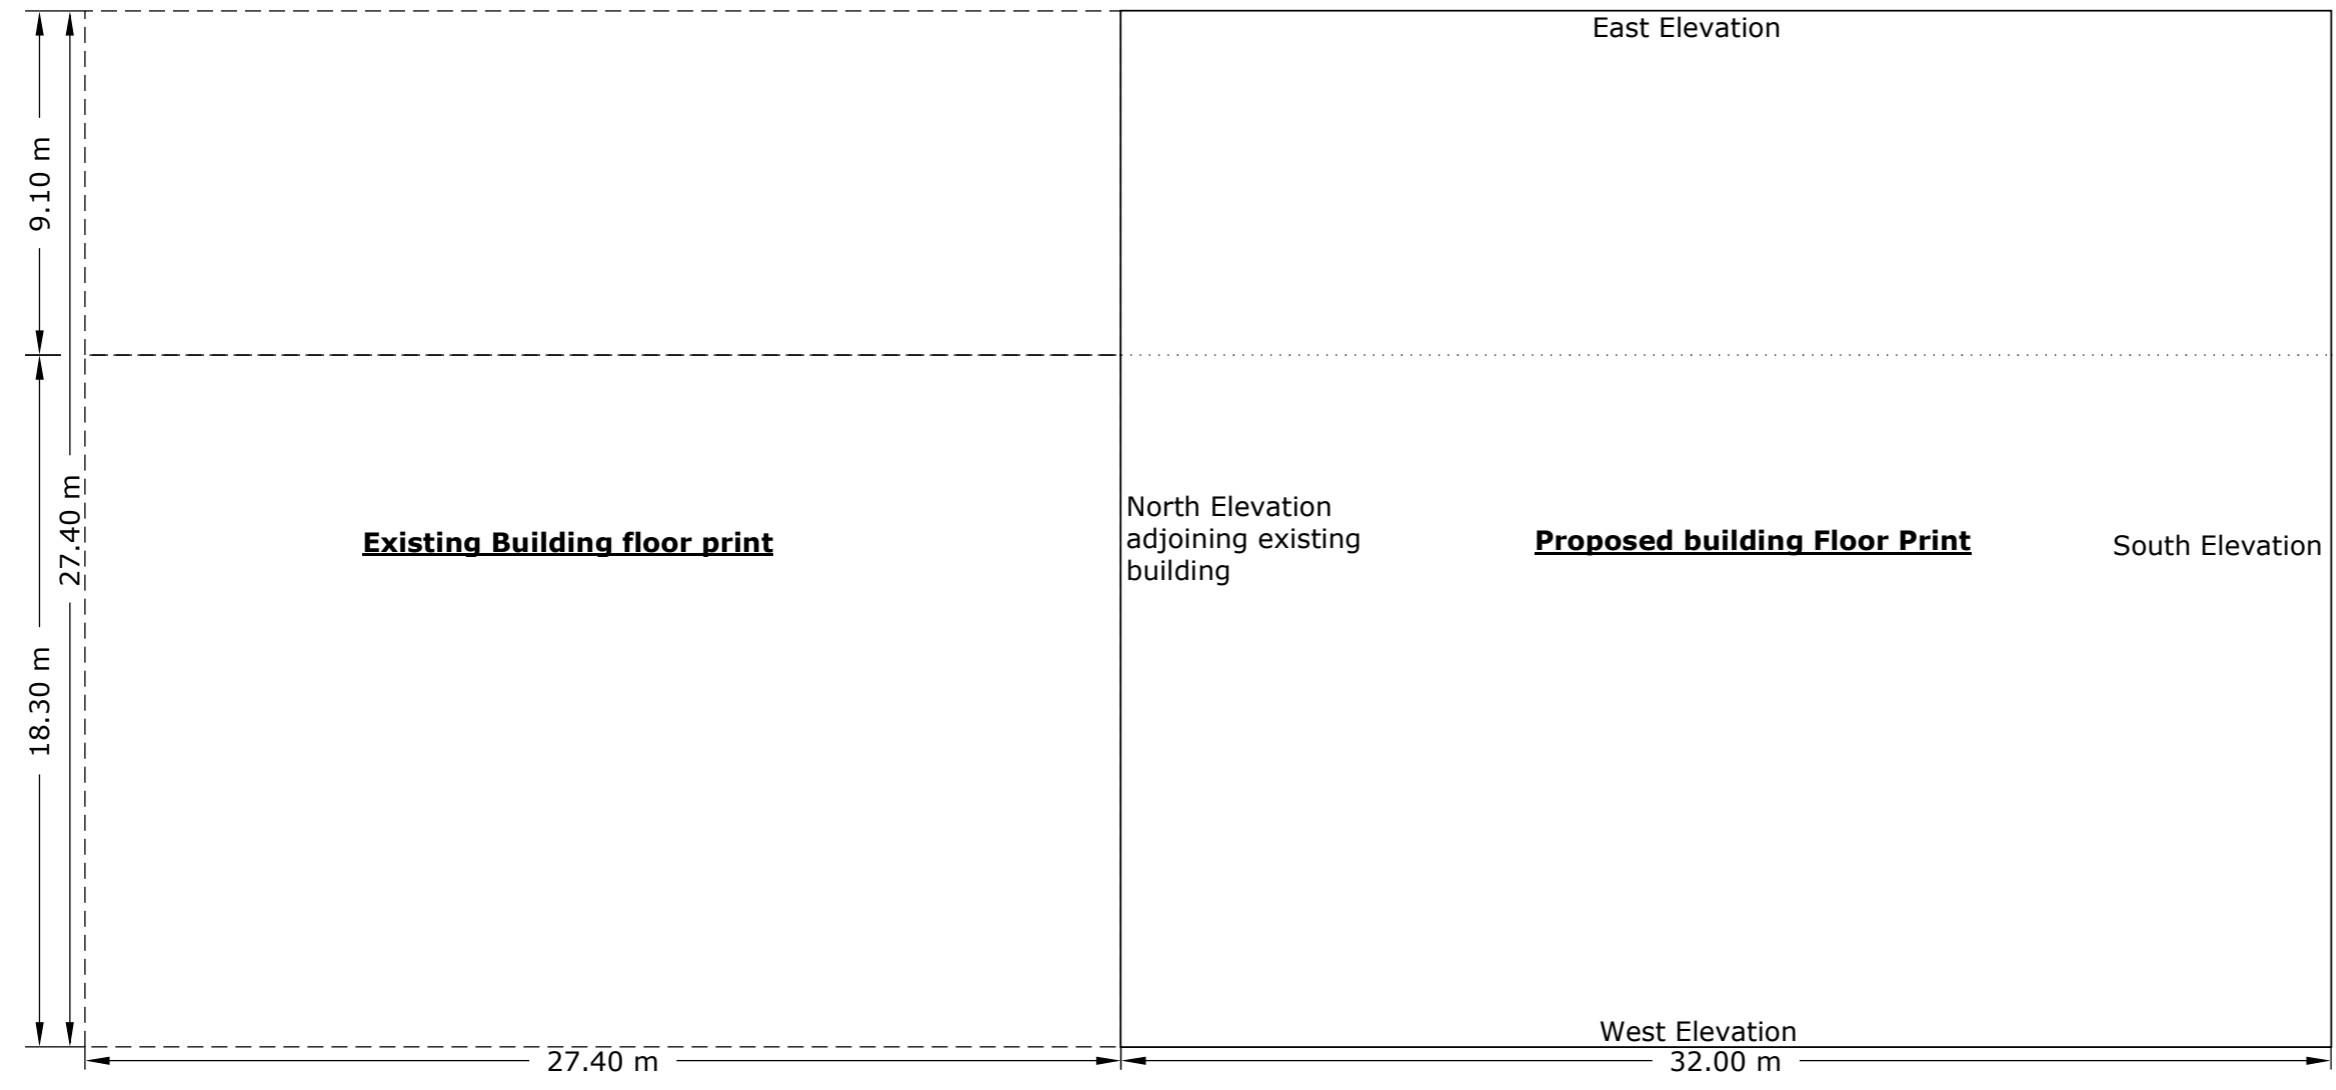

Date: January 2020
Ref: WFT/Broxa Farms
Description:
Planning Application Plans for
Proposed building at Broxa
Farm, Broxa, Scarborough
Scale: 1:200



NYMNPA
31/01/2020

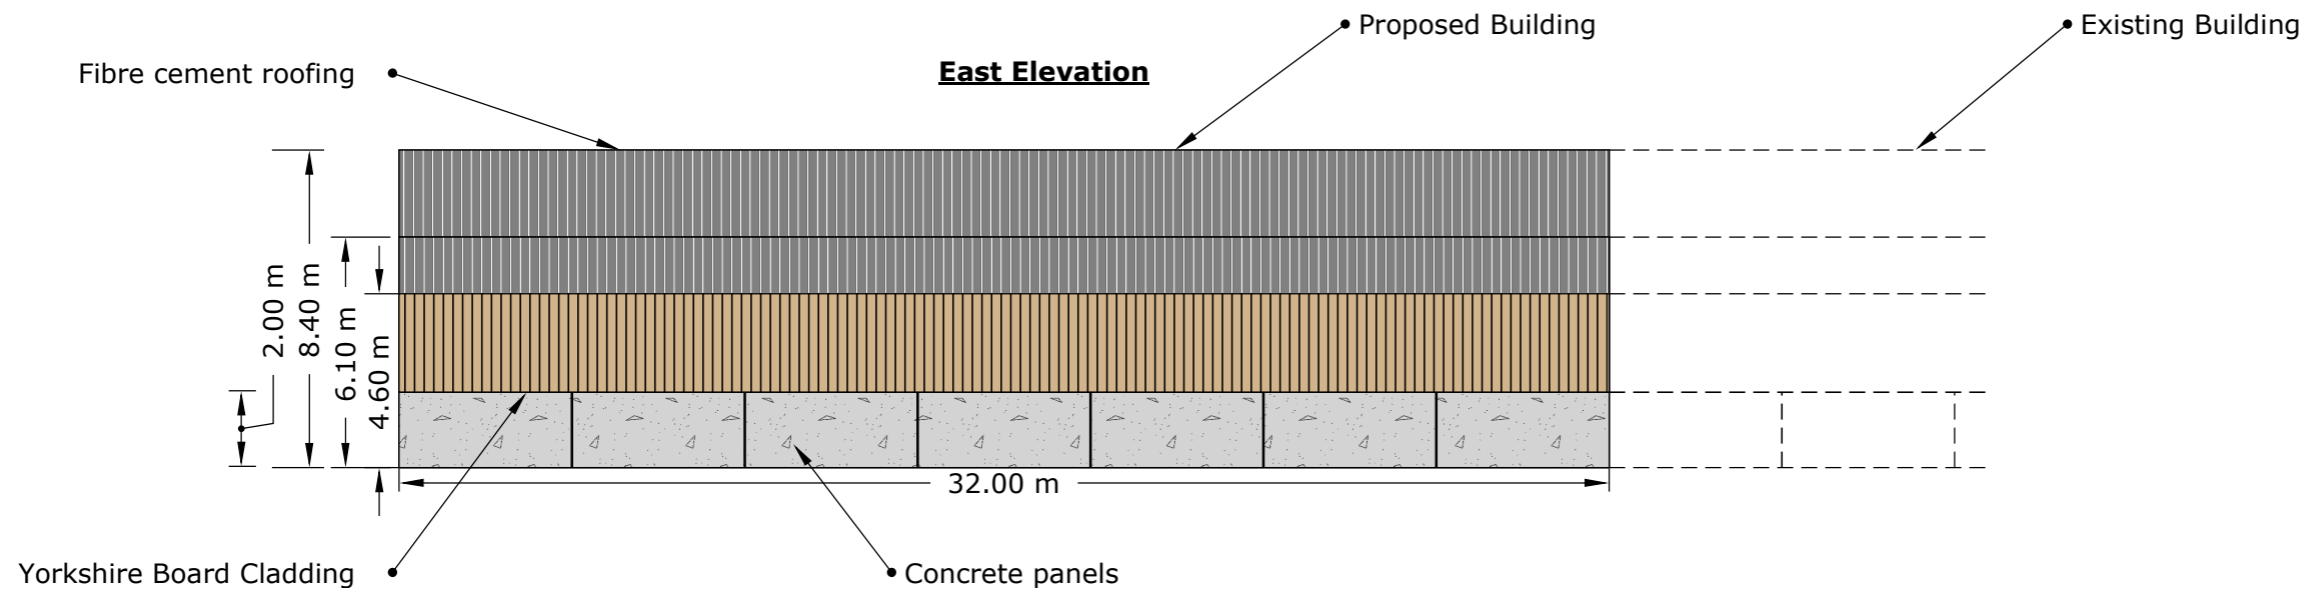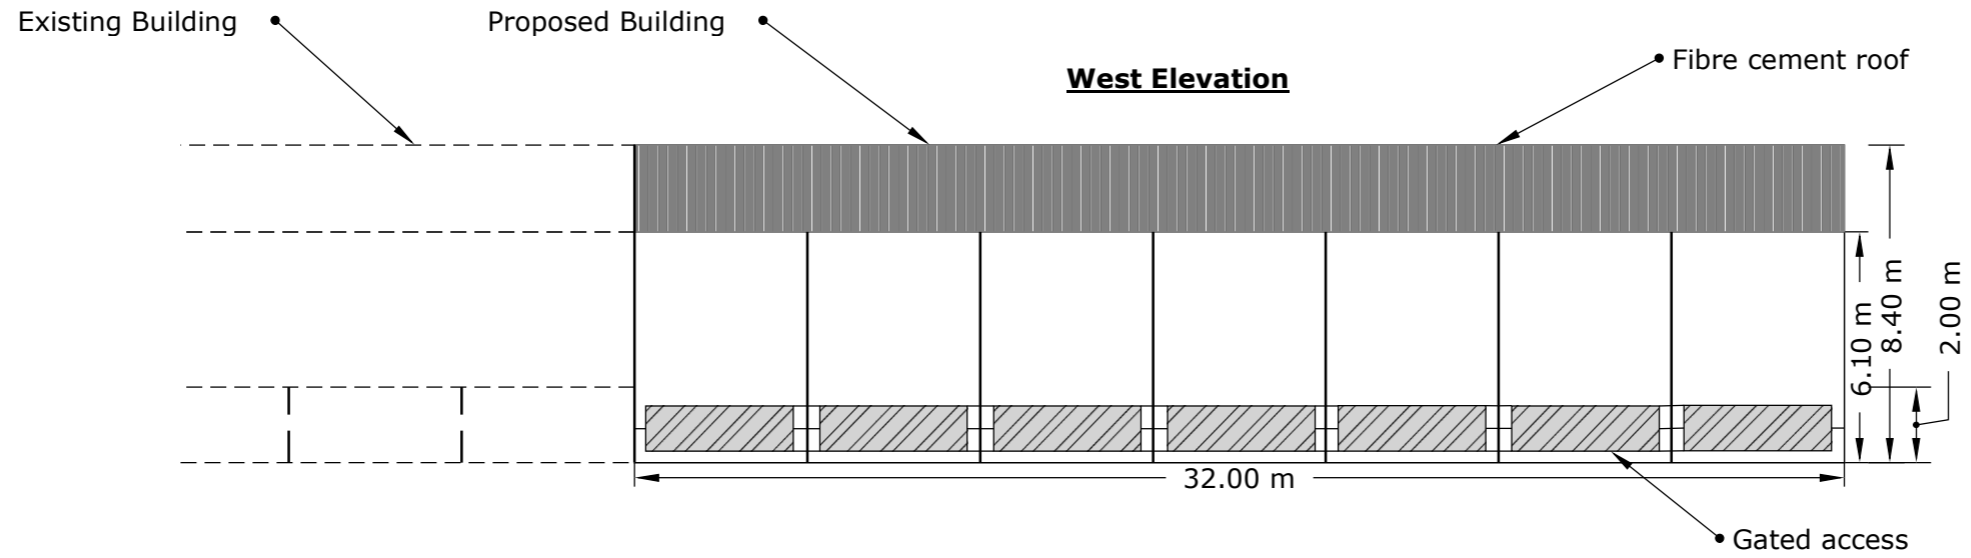

Date: January 2020

Ref: WFT/Broxia Farms

Description:

Planning Application Plans for
Proposed building at Broxia
Farm, Broxia, Scarborough

Scale: 1:200

