




©COPYRIGHT ALL RIGHTS RESERVED. THIS DRAWING MUST NOT BE REPRODUCED WITHOUT THE PERMISSION OF SPA ARCHITECTS
DO NOT SCALE, THE CONTRACTOR IS RESPONSIBLE FOR CHECKING DIMENSIONS UNLESS OTHERWISE STATED

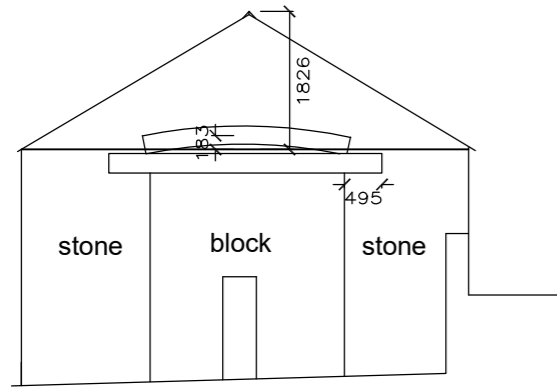


Bldg G North Ele

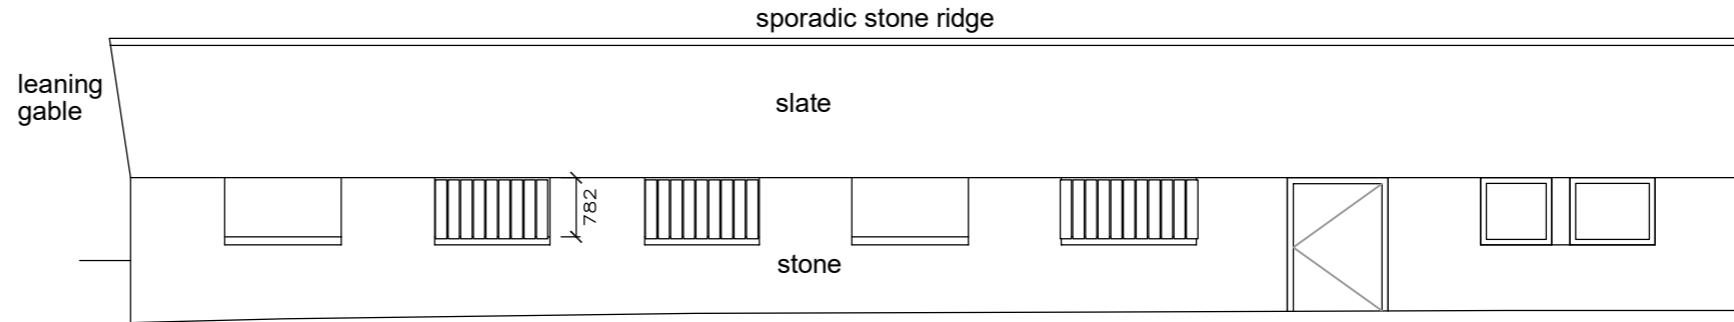

Bldg G West Elevation

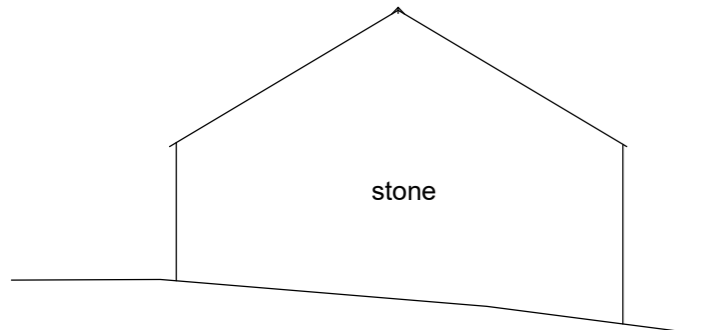

Bldg G South Ele

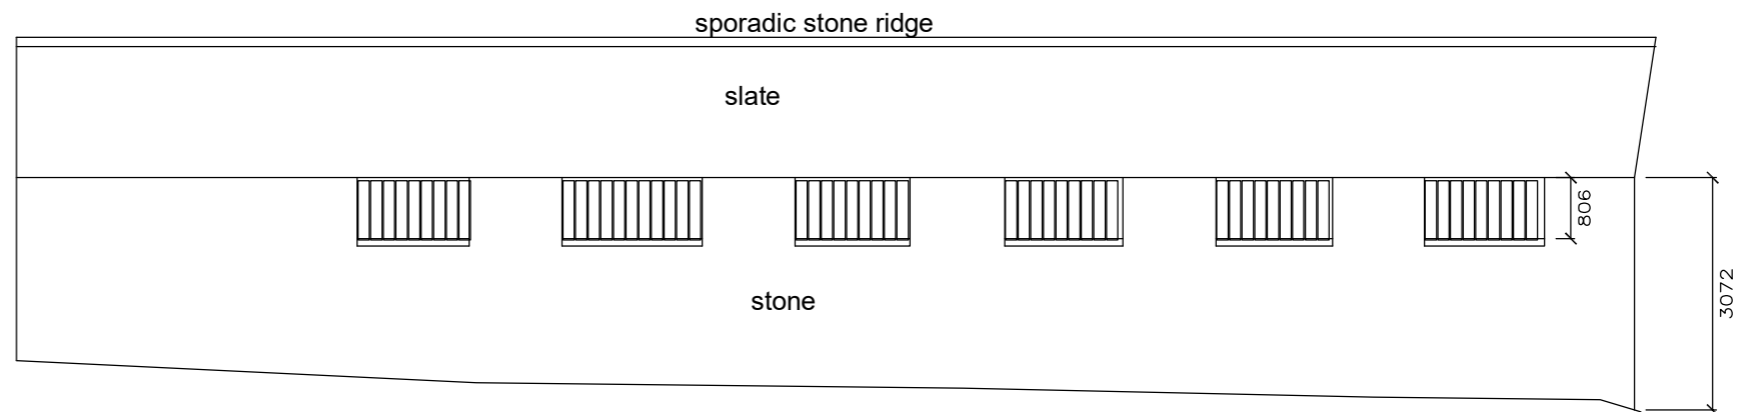

Bldg G East Elevation

NYMNPA
26/02/2020

REVISIONS :

SPA ARCHITECTS
incorporating DKS Architects

1 Burdon Way, Stokesley, TS9 5PY.

Client :

S & J Monk

Project :

Faceby Lodge Farm

Drawing :

Existing - Piggery Elevations

Project No | Drawn | Checked | Scale :

18030 | djh | | 1:100@A3

Originator	Volume / System	Level / Location	Type	Role	Dwg No
SPA	ZZ	XX	DR	A	P115

Suitability	Purpose of Issue	Date	Rev
S1	for Information	25.02.20	P0