

NYMNP
10/03/2020

○ Site Plan
Scale 1:1250

○ Block Plan
Scale 1:500

Ordnance Survey Licence No. 10002562

b h d partnership
Airy Hill Manor, Whitby, North Yorkshire, UK, YO21 1OB.
www.bhdpartnership.com


● DO NOT SCALE from this drawing. Only figured dimensions are to be taken from this drawing.
● The Contractor must verify all dimensions on site before commencing any work or shop drawings.
● The Contractor must report any discrepancies before commencing work. If this drawing exceeds the quantities taken in any way, the Technician is to be informed before work is initiated.
● Work within The Construction (Design and Management) Regulations 2015 is not to start until a Health & Safety Plan has been produced. This drawing is Copyright and must not be reproduced without consent of BHD Partnership Ltd

A	16/04/18	CE	Issued for approval		
REV	DATE		AMENDMENT	CHKD	APVD

CLIENT: Mr P & Mrs C Webster		
PROJECT: Rose Cottage Fylingthorpe		
A3	DRN: C Eynon	DATE: 16/04/18
SCALE:	As shown	ISSUE: Preliminary

DRAWING TITLE: Location Plan and Block Plan	
DRAWING NR: D11361-01	REV: A

Do not scale from this drawing, only figured dimensions are to be taken from this drawing.
 The contractor must verify all dimensions on site before commencing any work or shop drawings.
 The contractor must report any discrepancies before commencing work. If this drawing exceeds the quantities taken in any way, the technician is to be informed before work is initiated.
 Work within the construction (design and management) regulations 2015 is not to start until a health & safety plan has been produced. This drawing is copyright and must not be reproduced without consent of BHD Partnership Ltd.
CDM Regulations
 Contractor must not start without 'Pre Construction Information' from Principle Designer. If unsure contact BHD.
 Contractor must agree the 'Principle Contractor' roll with the client prior to commencement of the works.
 Ensure if required under CDM2015 regulations that the project is notified to the HSE.

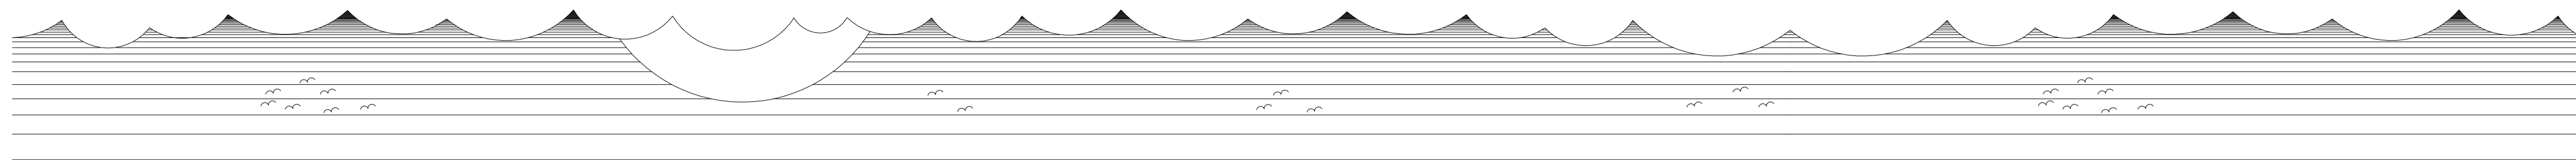

○ **Side Elevation East**
Scale 1:100




○ **Side Elevation North**
Scale 1:100




○ **Side Elevation West**
Scale 1:100


NYMNPA
10/03/2020

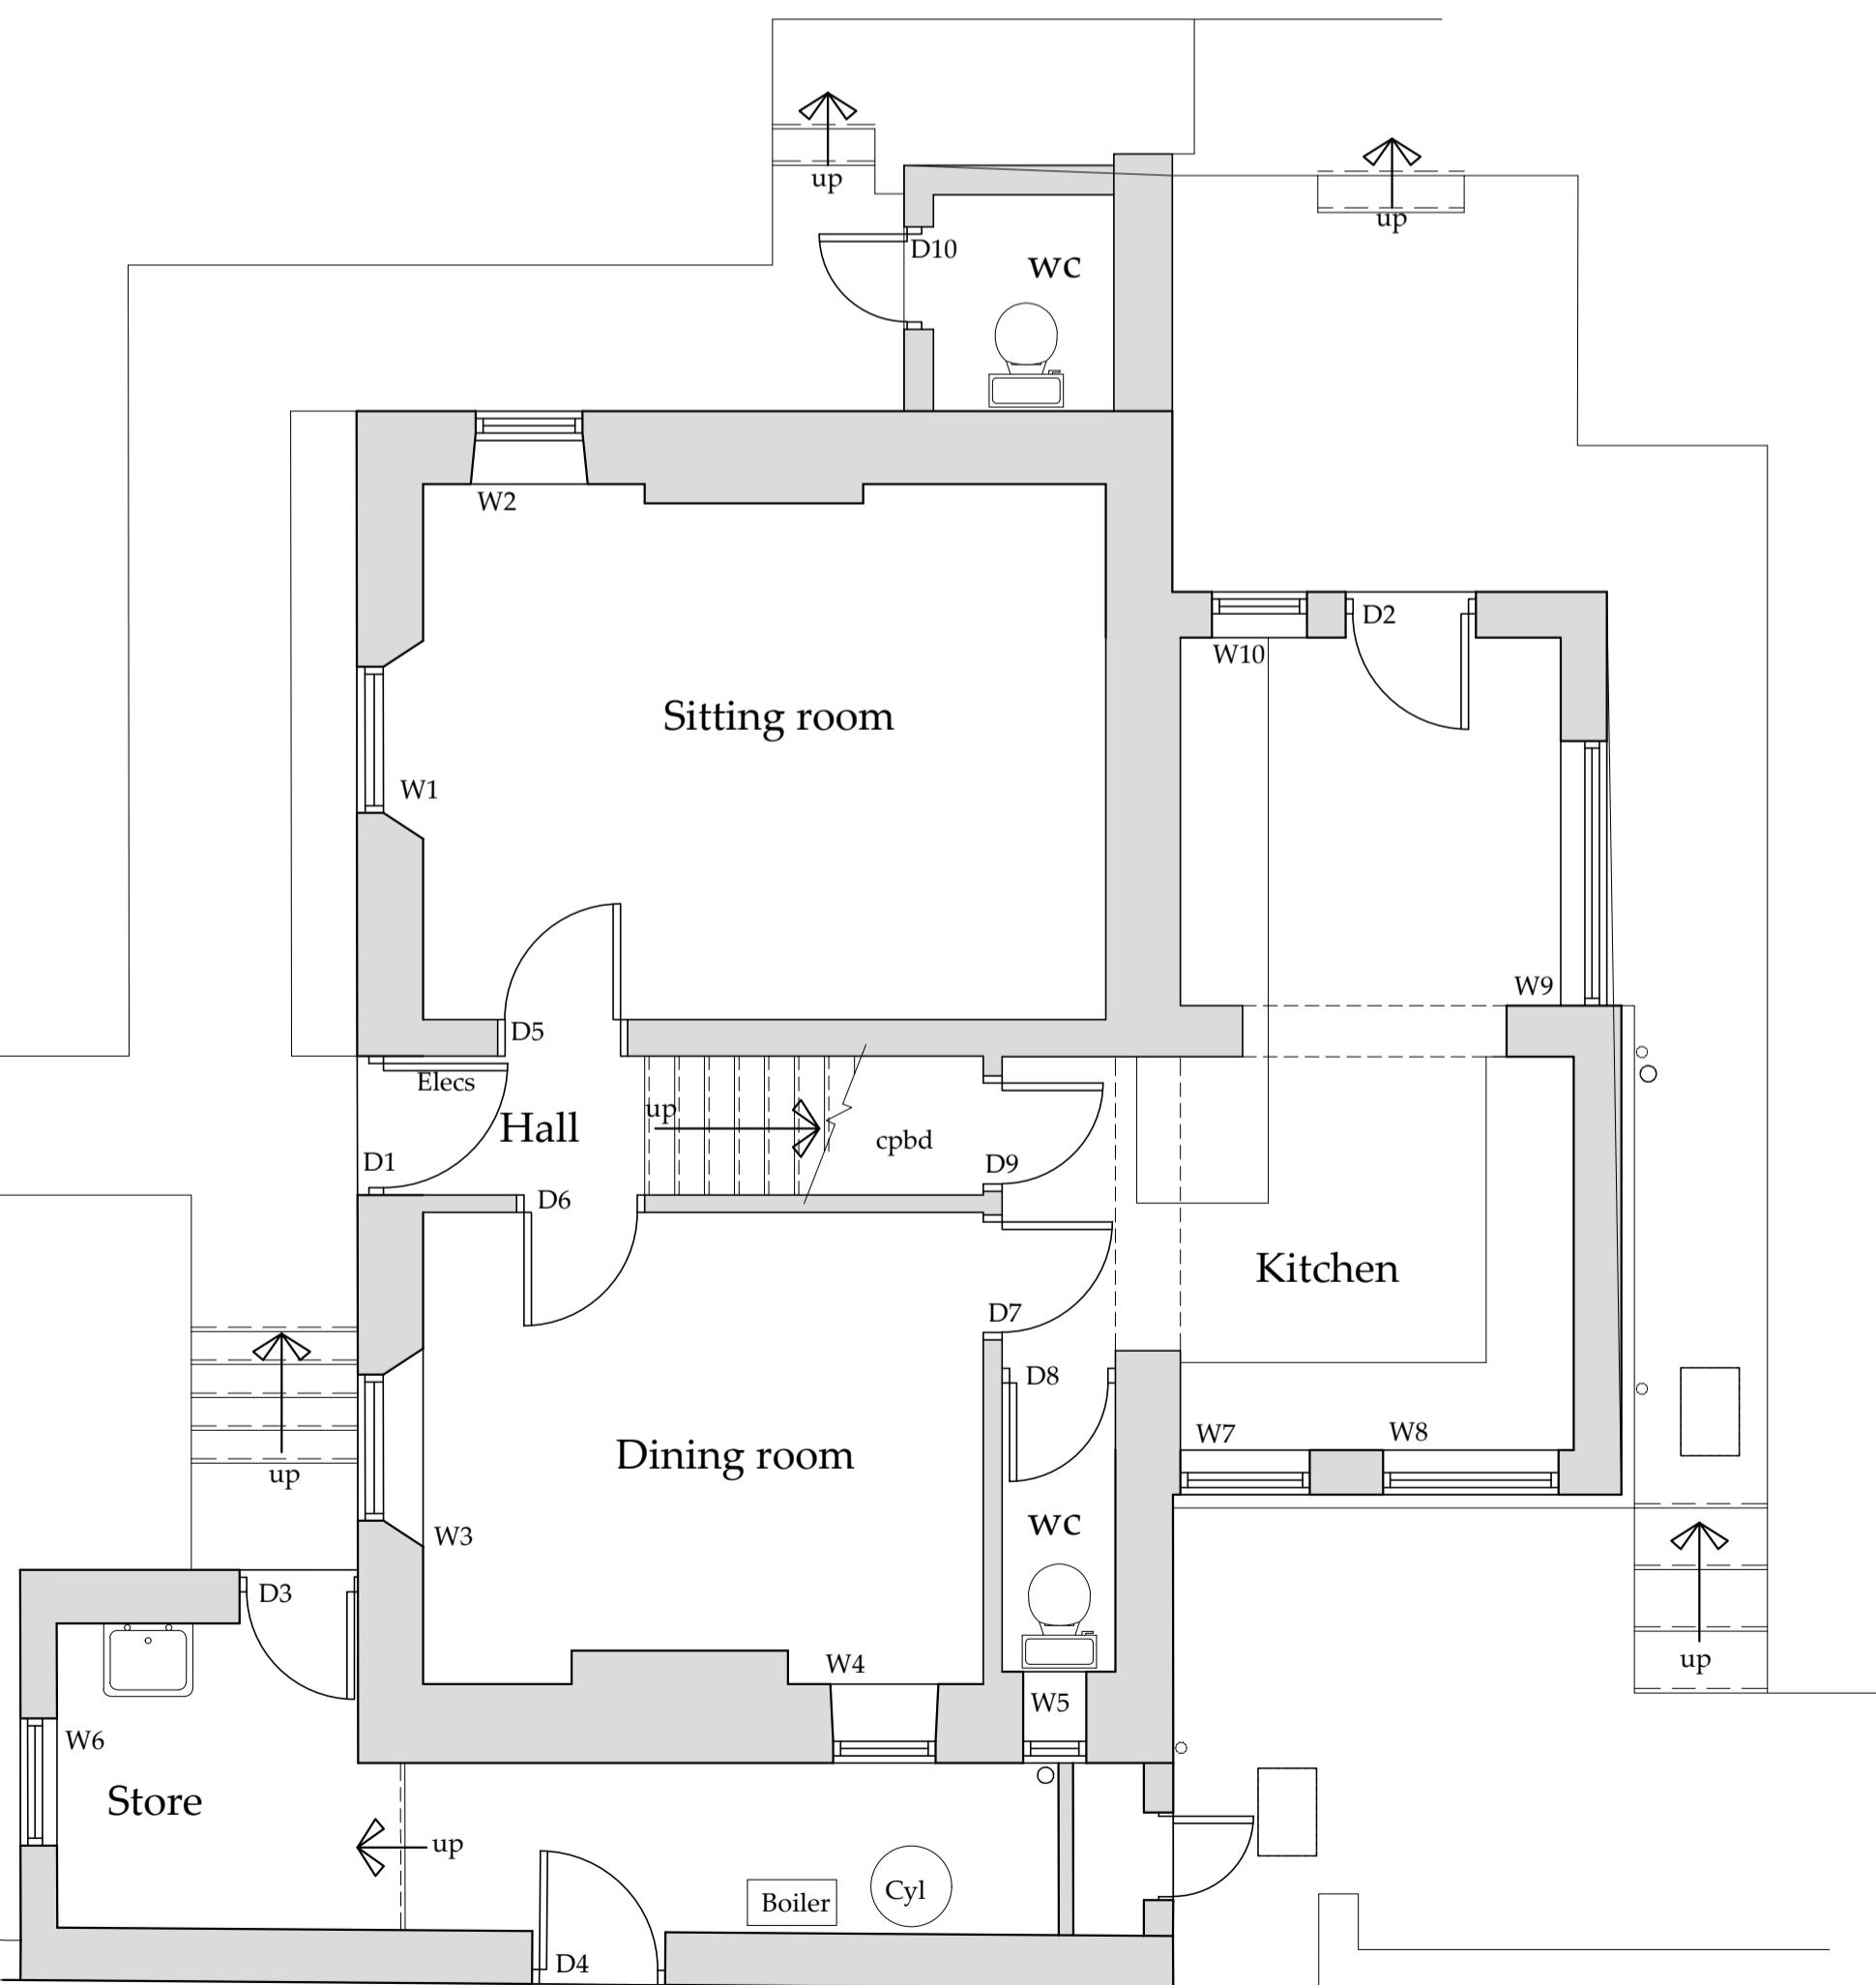

○ **Ground Floor Plan**
Scale 1:50

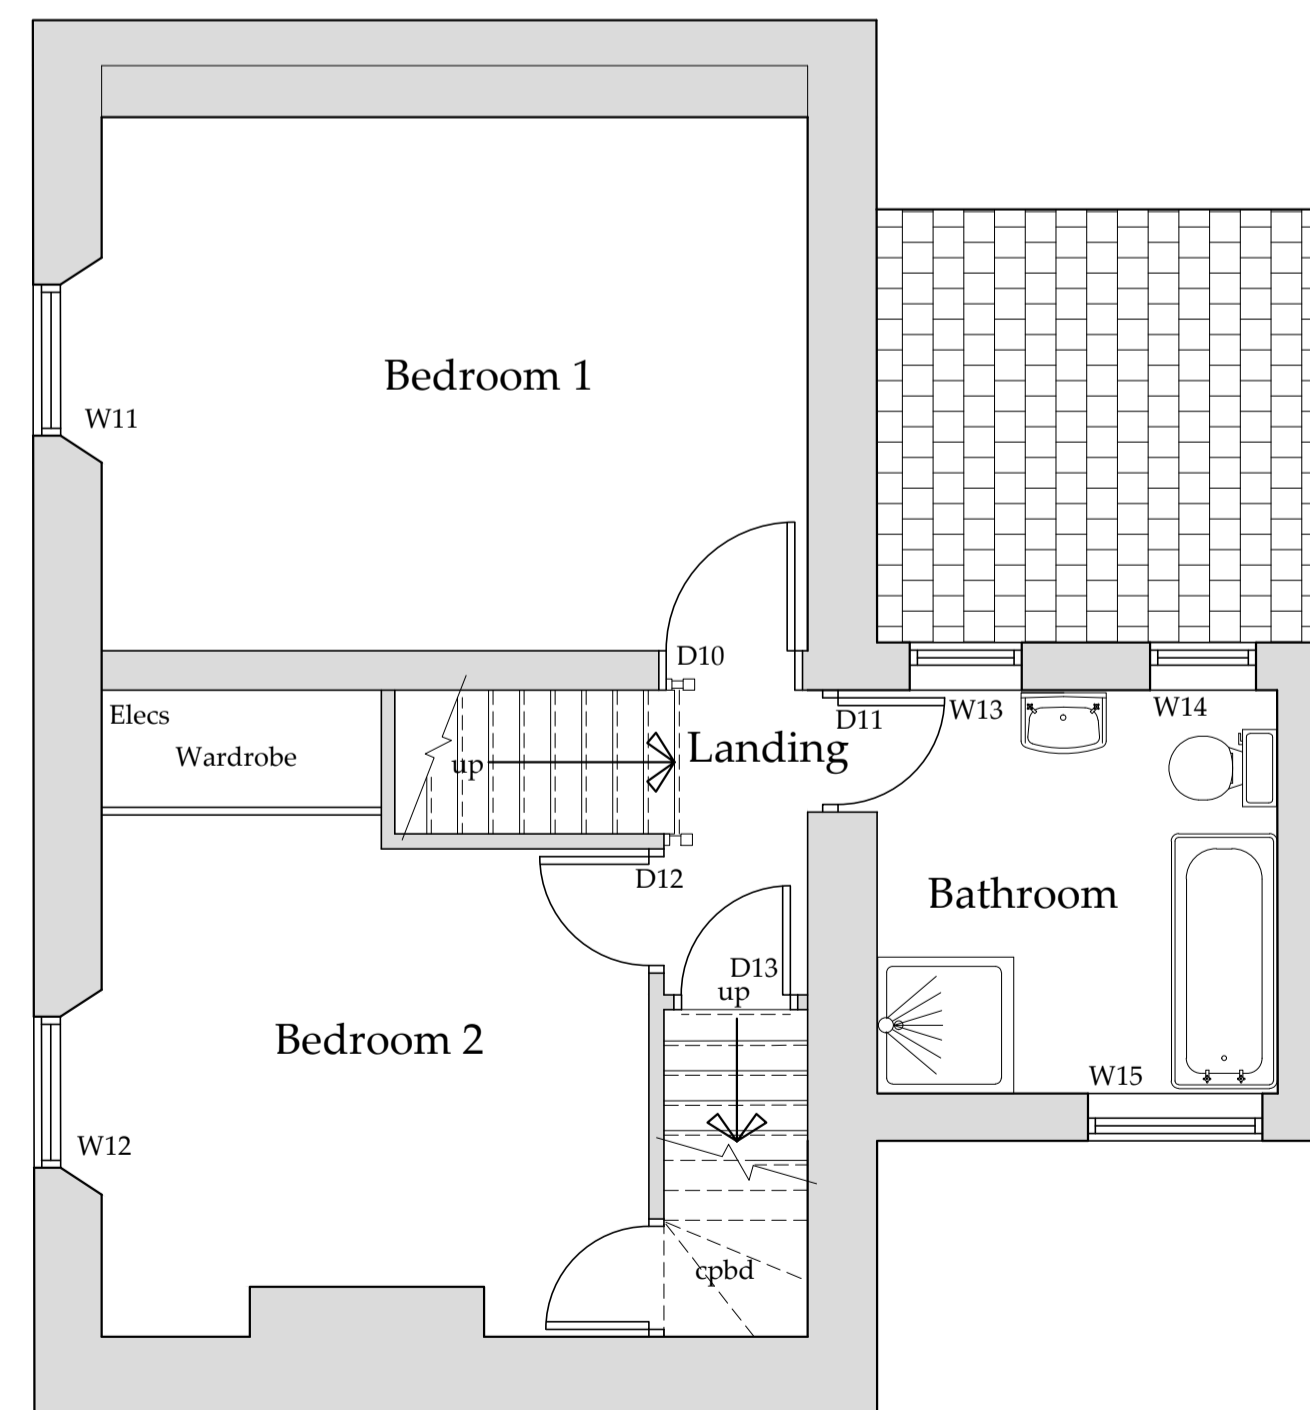

○ **First Floor Plan**
Scale 1:50

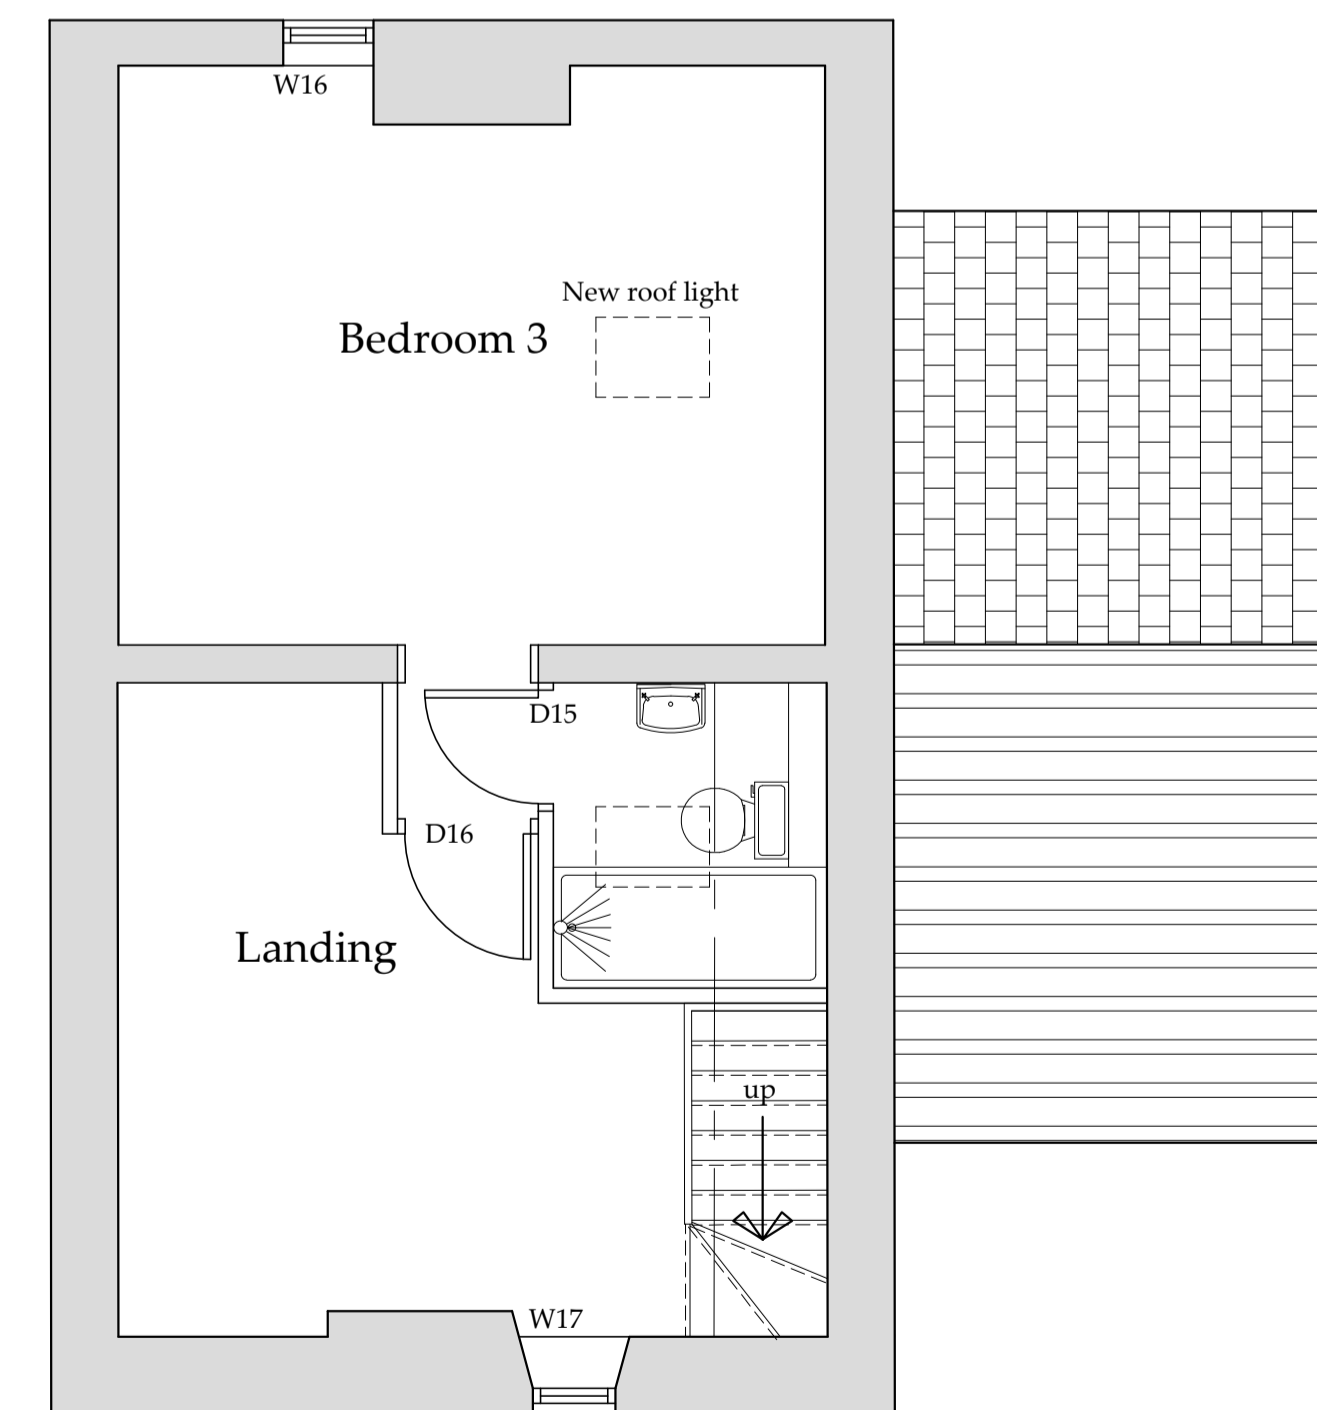

○ **Second Floor Plan**
Scale 1:50

REV	DATE	BY	AMENDMENT
A	30/07/18	CE	Issued for approval.

REV	DATE	BY	AMENDMENT
A	30/07/18	CE	Issued for approval.



CLIENT: Mr P & Mrs C Webster

PROJECT: Single storey rear extension
Rose Cottage Fylingthorpe

Drawing: Existing Plans and Elevations



DRAWING STATUS: Preliminary

DRAWN:	C Eynon	CHECKED:	N I Duffield
--------	---------	----------	--------------


SCALE @ SIZE:	1:100& 1:50@ A1	DATE:	30/04/18
---------------	-----------------	-------	----------

DRAWING No:	D11361-10	REV:	A
-------------	-----------	------	---

Do not scale from this drawing, only figured dimensions are to be taken from this drawing.
 The contractor must verify all dimensions on site before commencing any work or shop drawings.
 The contractor must report any discrepancies before commencing work. If this drawing exceeds the quantities taken in any way, the technician is to be informed before work is initiated.
 Work within the construction (design and management) regulations 2015 is not to start until a health & safety plan has been produced. This drawing is copyright and must not be reproduced without consent of BHD Partnership Ltd.
CDM Regulations
 Contractor must not start without 'Pre Construction Information' from Principle Designer. If unsure contact BHD.
 Contractor must agree the 'Principle Contractor' roll with the client prior to commencement of the works.
 Ensure if required under CDM2015 regulations that the project is notified to the HSE.

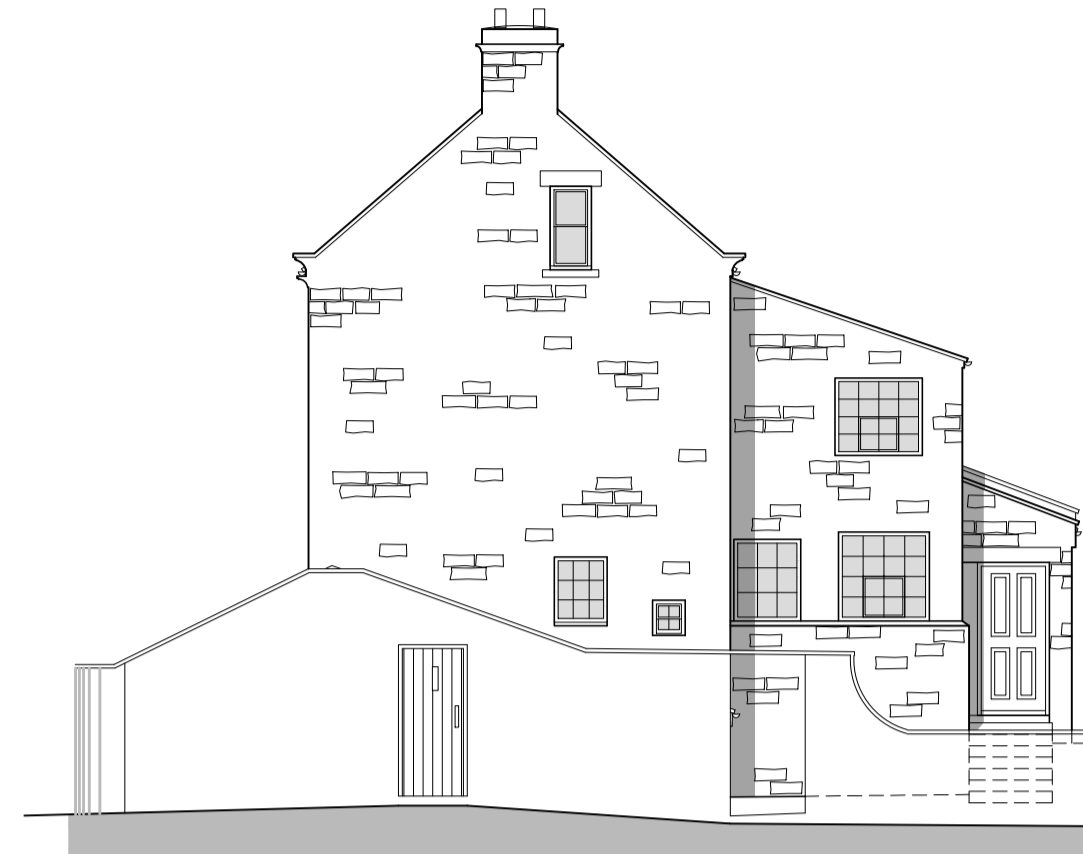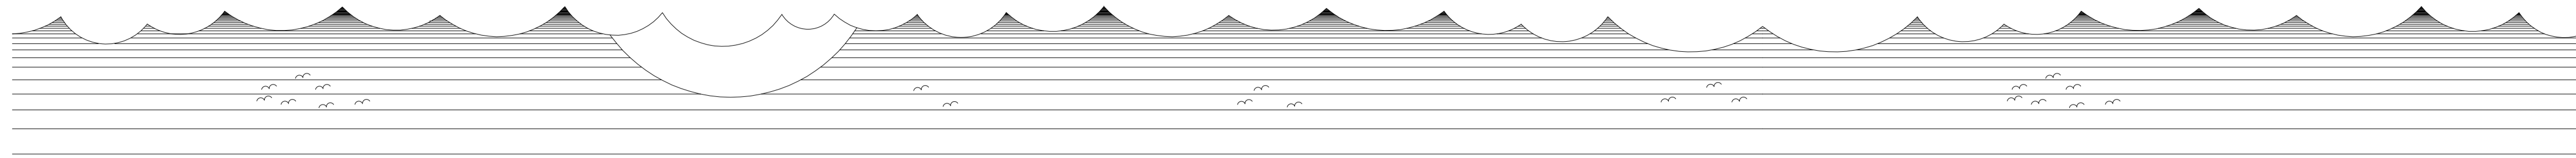

○ **Side Elevation East**
Scale 1:100

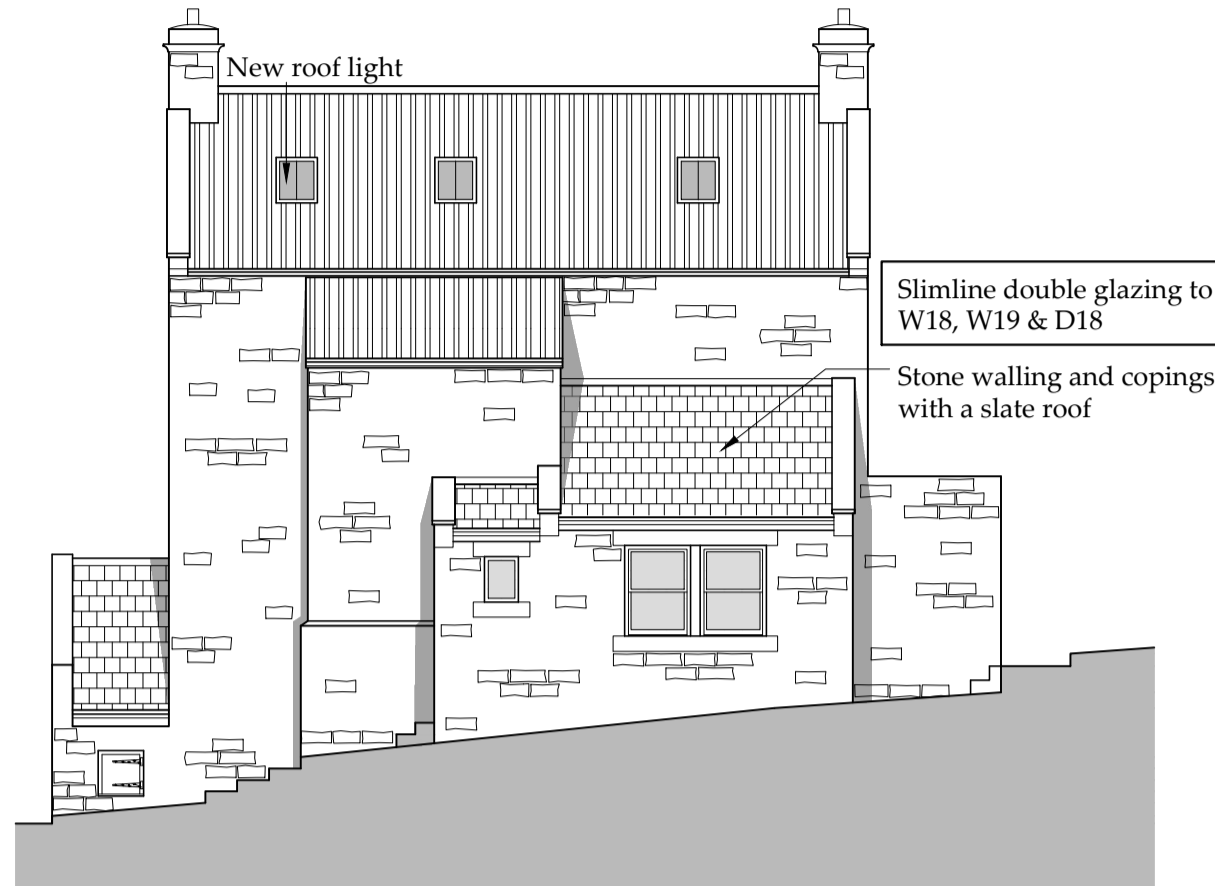


○ **Side Elevation North**
Scale 1:100




○ **Side Elevation West**
Scale 1:100

NYMNP
10/03/2020

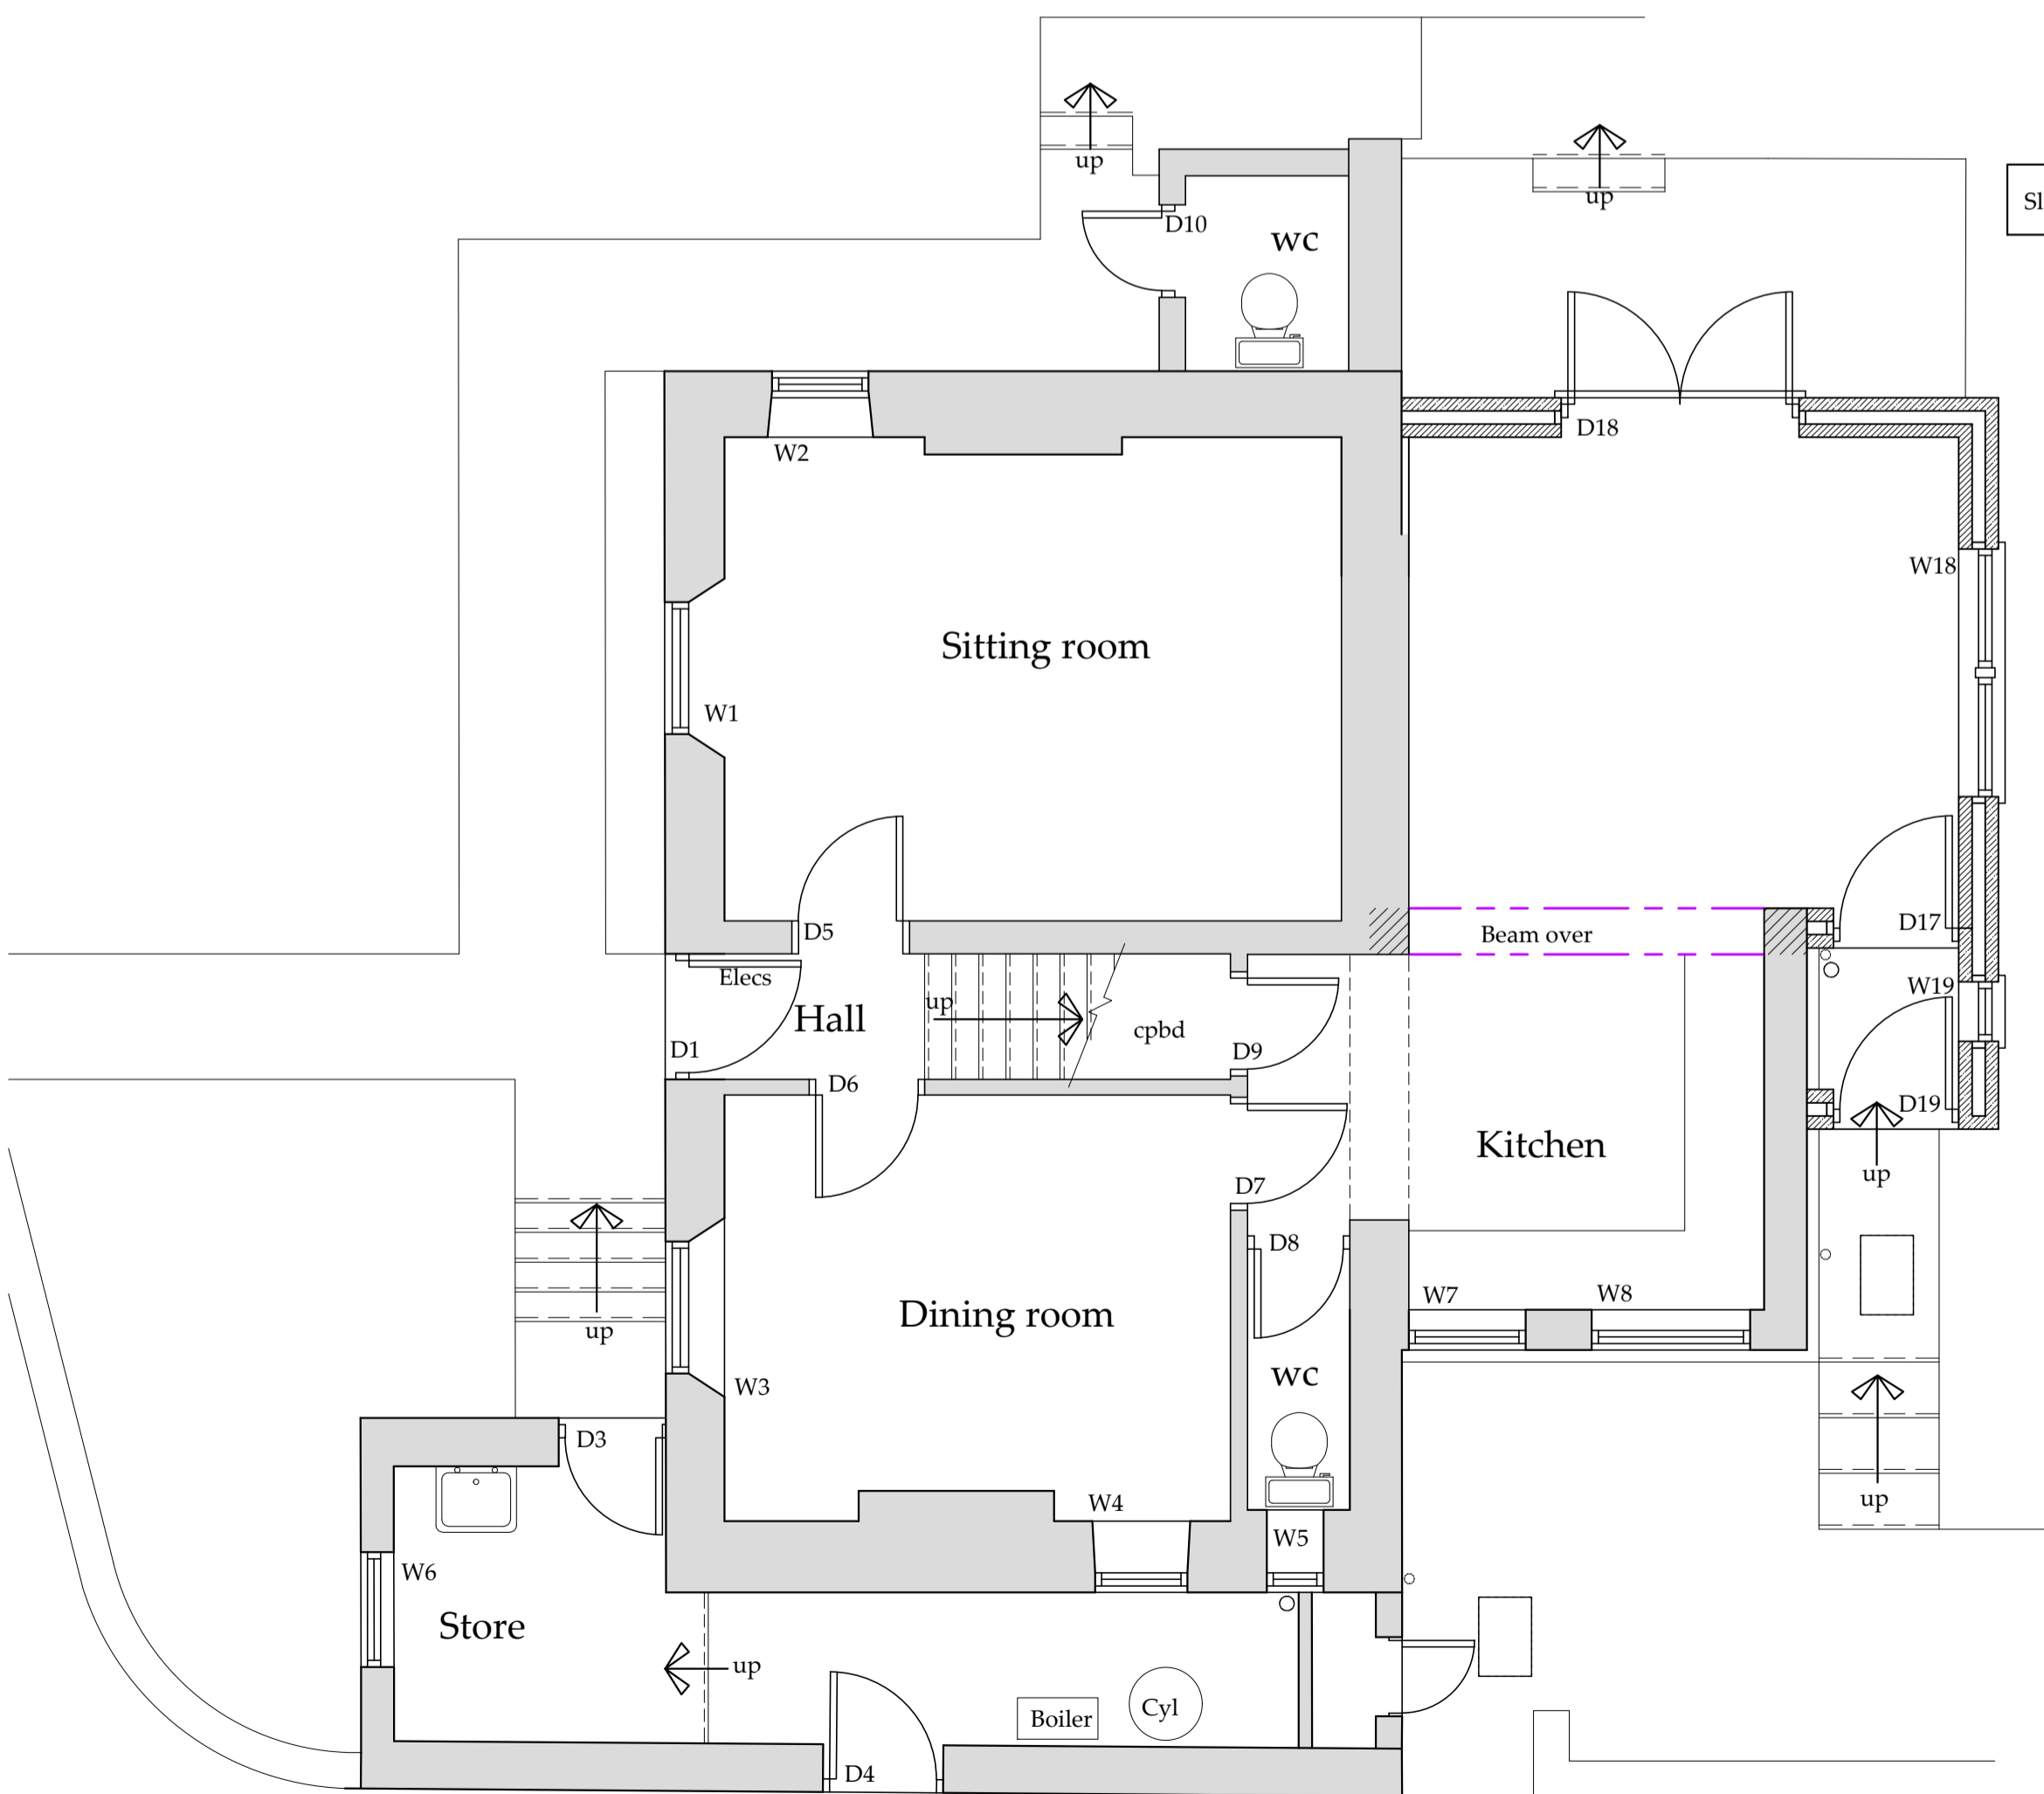


○ **Ground Floor Plan**
Scale 1:50

Slimline double glazing to W18, W19 & D18

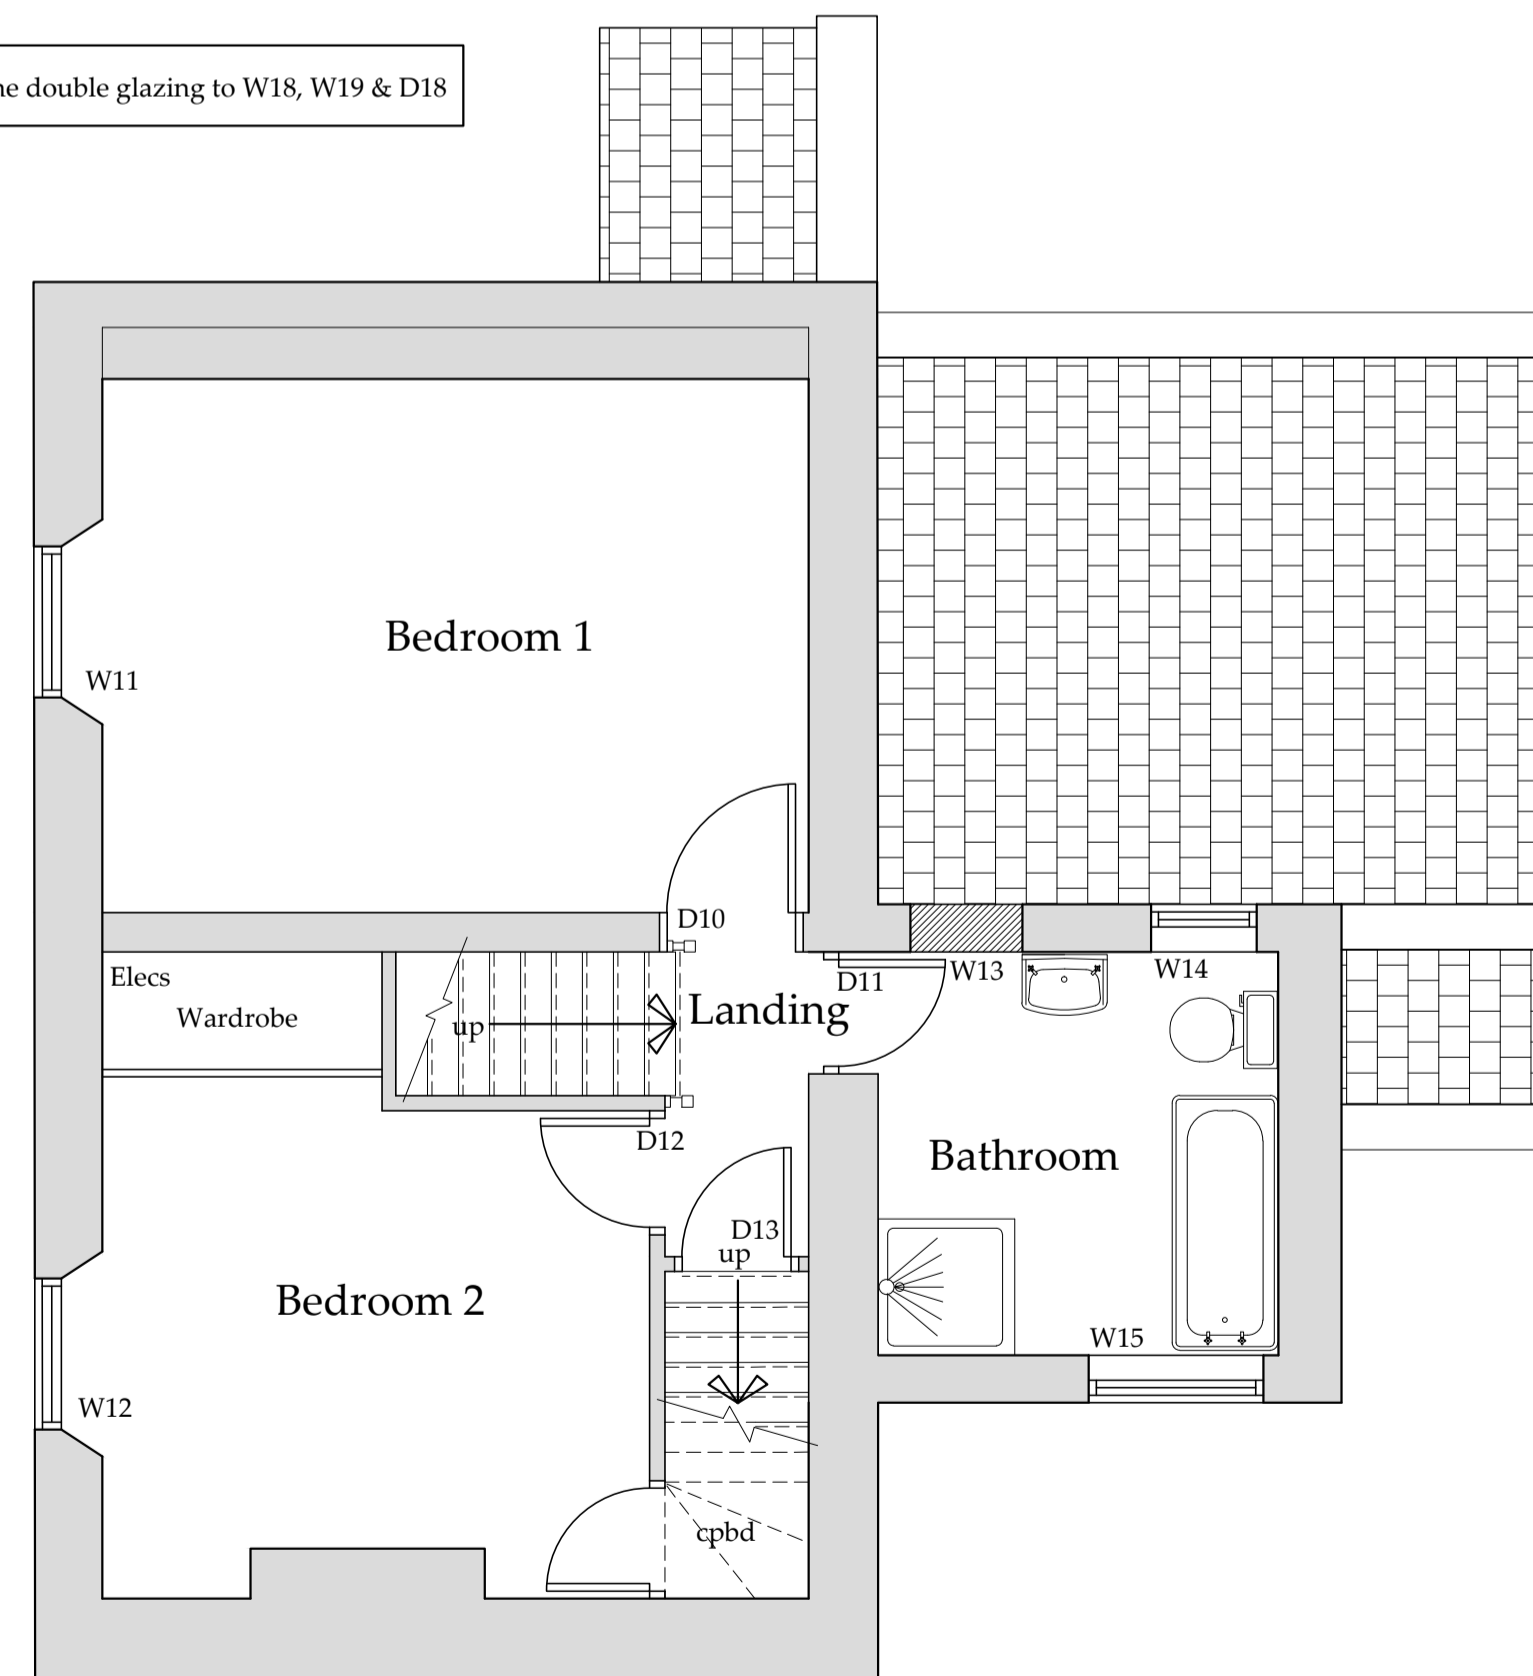

○ **First Floor Plan**
Scale 1:50

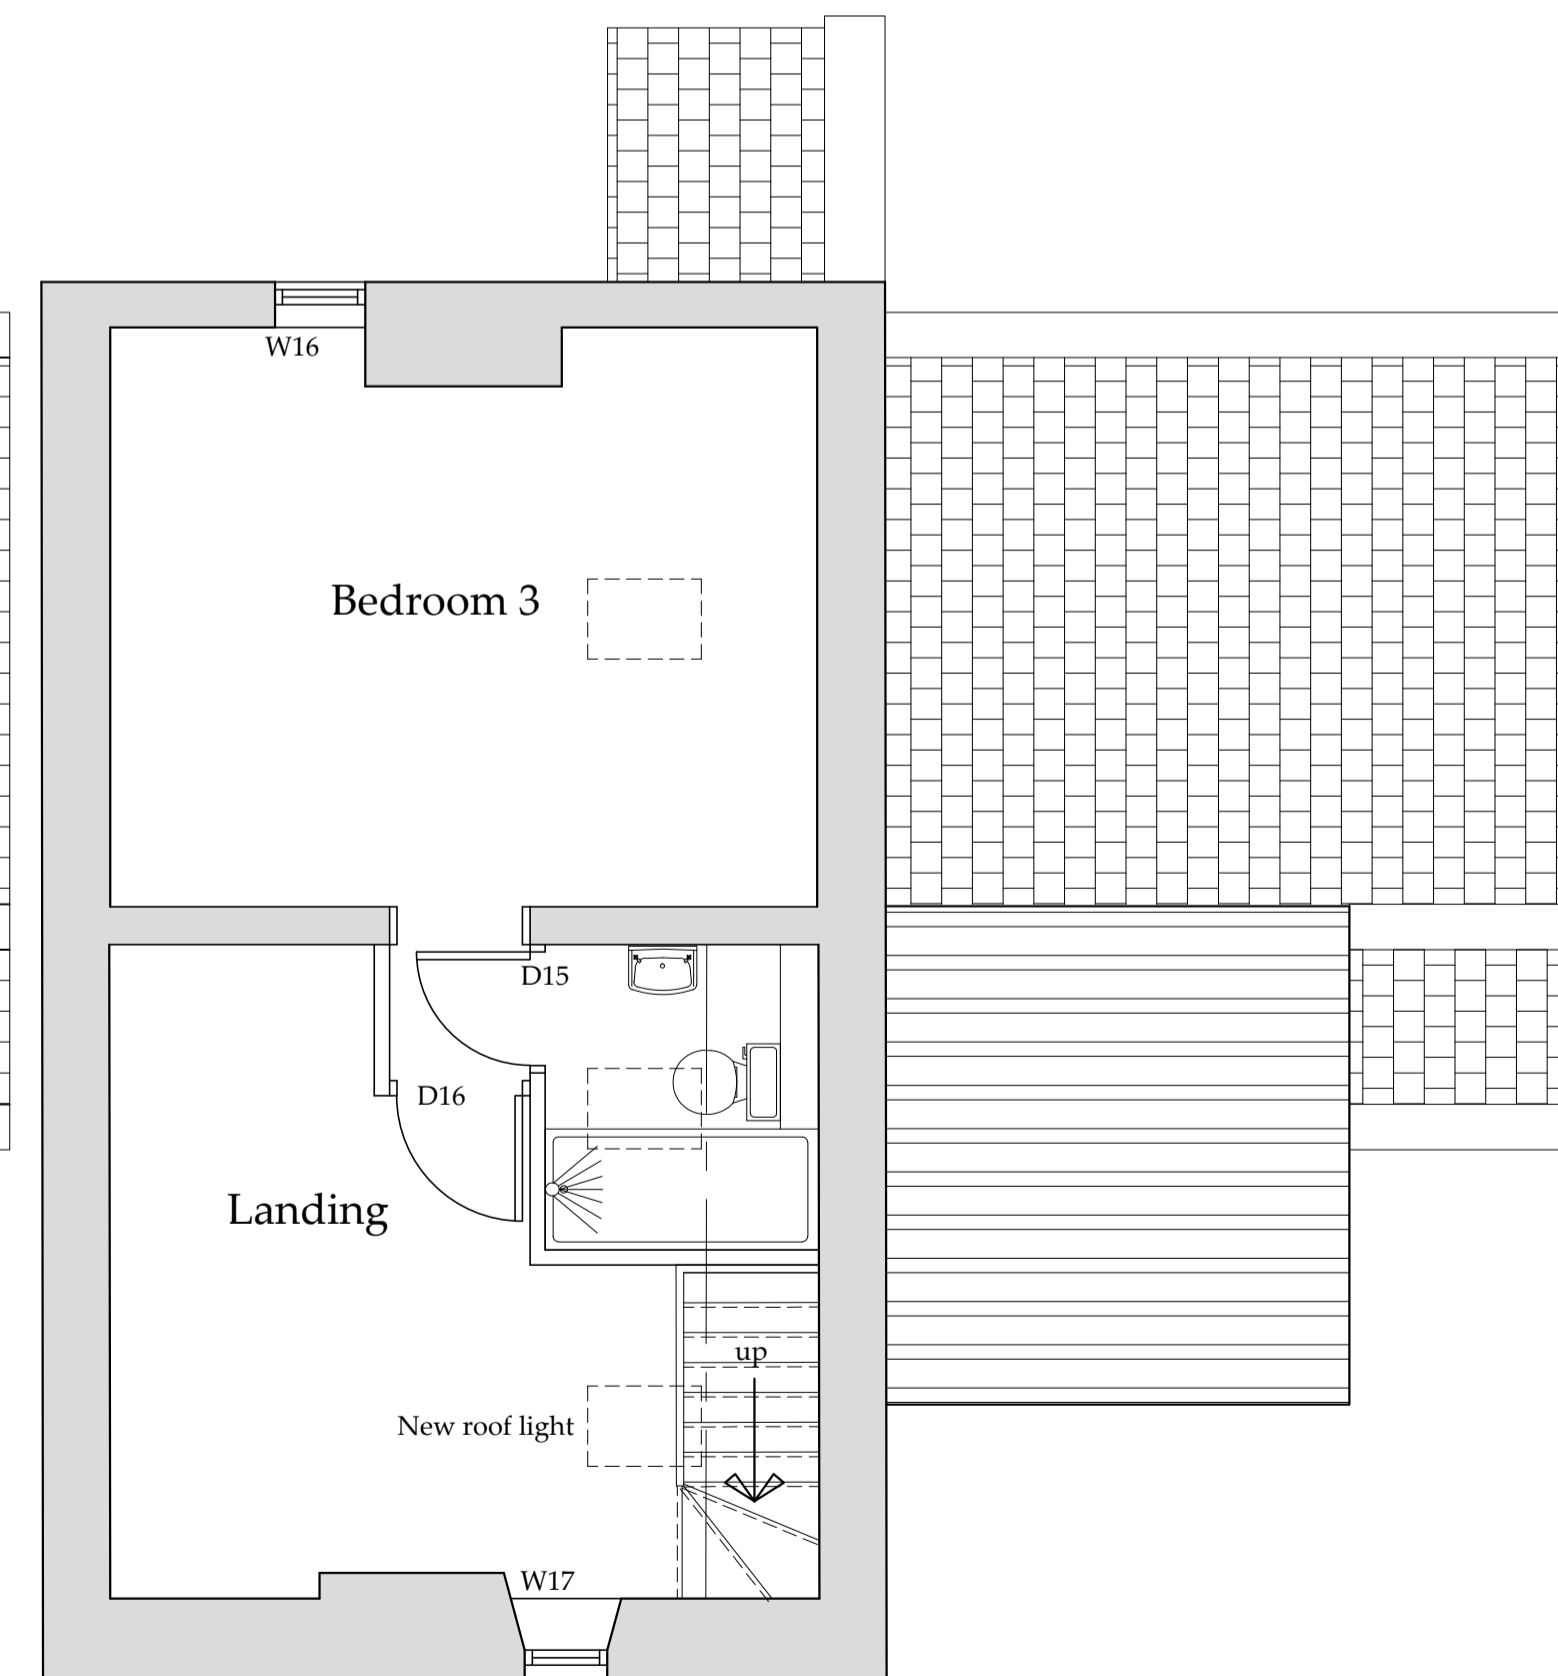

○ **Second Floor Plan**
Scale 1:50

B	20/02/20	CE	Amended to suit client
A	08/01/20	CE	Issued for approval.

REV DATE BY AMENDMENT

bhd
partnership
Architecture + Engineering
Airy Hill Manor, Waterstead Lane,
Whitby, N. Yorks. YO21 1QB.

CLIENT: Mr P & Mrs C Webster

PROJECT: Single storey rear extension
Rose Cottage Fylingthorpe

Drawing: Proposed
Plans and
Elevations

DRAWING STATUS: Preliminary

DRAWN: C Eynon CHECKED: N I Duffield

SCALE @ SIZE: 1:100& 1:50@ A1 DATE: 08/01/20

DRAWING No: D11361-11 REV: B