



EXTERIOR LIGHTING
 ALL FITTINGS TO BE LED DOWNLIGHT PIR CONTROLLED
 FIVE LIGHTS IN TOTAL.

NYMNP
 02/04/2020

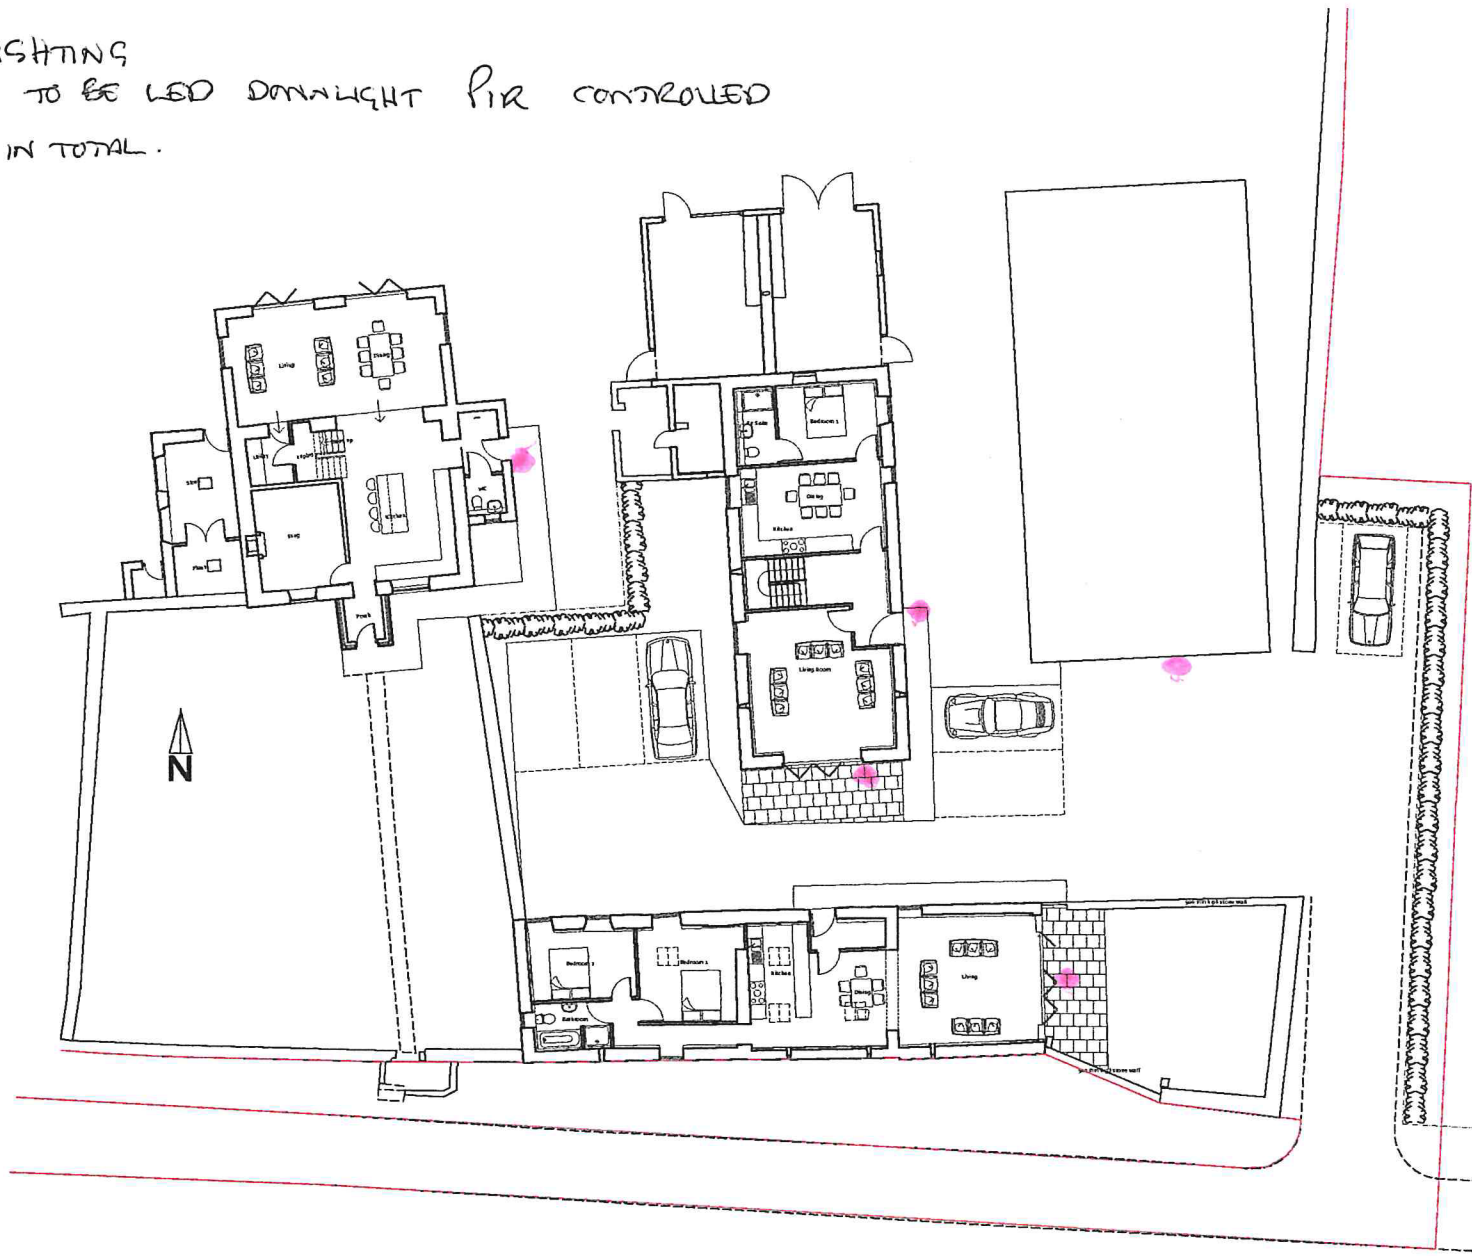

REVISIONS		PROJECT	DWG NO
A	Stone walls shown 900 mm high	2019.08.27	HIGH LATHES FARM, WHITBY
B	Parking on house front garden moved to farmyard	2019.10.15	180902-13
			CLIENT
			BOB BRAYSHAW
			DRAWING
			PROPOSED SITE PLAN
			SCALE
			1:100 @ A1
			DWG
			PLANNING
			2019.03.08

 

GRACEY
 ARCHITECTURAL

DESIGN AND BUILDING SURVEYING

4 BRIDGE ST RICHMOND NORTH YORKSHIRE DL10 4RW

Do not scale from the drawing. All dimensions must be checked on site prior to the commencement of the Works. Drawings are to be read in conjunction with Specifications, specialist consultants' drawings etc. Any discrepancy between these documents is to be raised before commencement of the Works.

NYM/2019/0382/FL

Details to Accompany Application for approval of details reserved by condition.

Exterior Window Paint colour

All windows will be of timber construction and we would like either of the below colours.

- 1. SIKKINS (Dulux)
45YY65/084 9974**
- 2. RAL 1015
Hellelfenbein - Light Ivory**