

○ Site Plan
Scale 1:1250

○ Block Plan
Scale 1:500

Ordnance Survey Licence No. 100002562




b h d partnership

●DO NOT SCALE from this drawing. Only figured dimensions are to be taken from this drawing.
 ●The Contractor must verify all dimensions on site before commencing any work or shop drawings.
 ●The Contractor must report any discrepancies before commencing work. If this drawing exceeds the quantities taken in any way, the Technician is to be informed before work is initiated.
 Work within The Construction (Design and Management) Regulations 2015 is not to start until a Health & Safety Plan has been produced. This drawing is Copyright and must not be reproduced without consent of BHD Partnership Ltd

REV	DATE	BY	AMENDMENT	CHKD	APVD
B	08.04.20	MK	Boundary line revised	TRH	TRH
A	10.02.20	MK	First issue	TRH	TRH

CLIENT: Lisa Trotter			
PROJECT: Highgate Howe Holiday Park Hawsker Lane, Hawsker			
A3	DRN: M.Kay	DATE: 10.02.20	
SCALE: As shown	ISSUE: Preliminary		

DRAWING TITLE: Existing Site and Block Plan Proposed Display Room	
DRAWING NR: D11810-01	REV: B

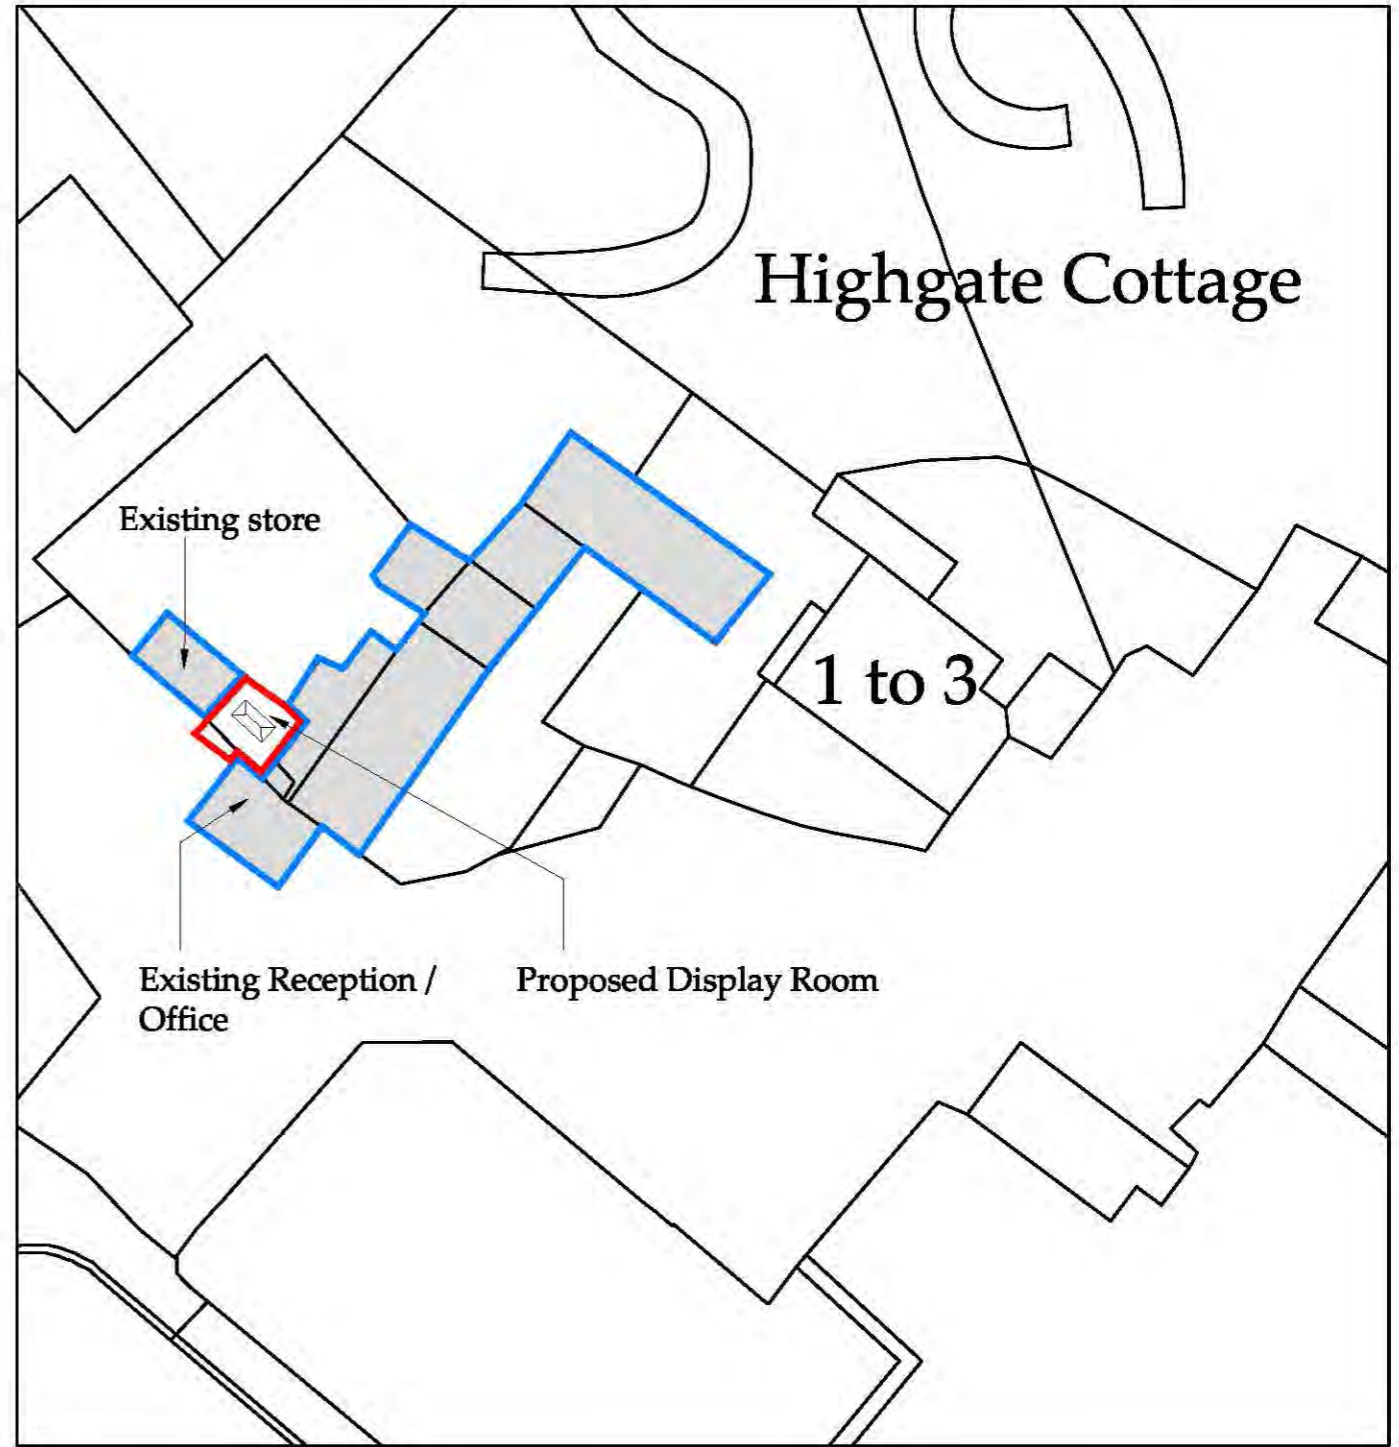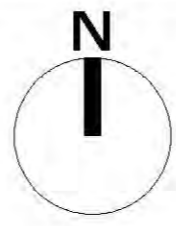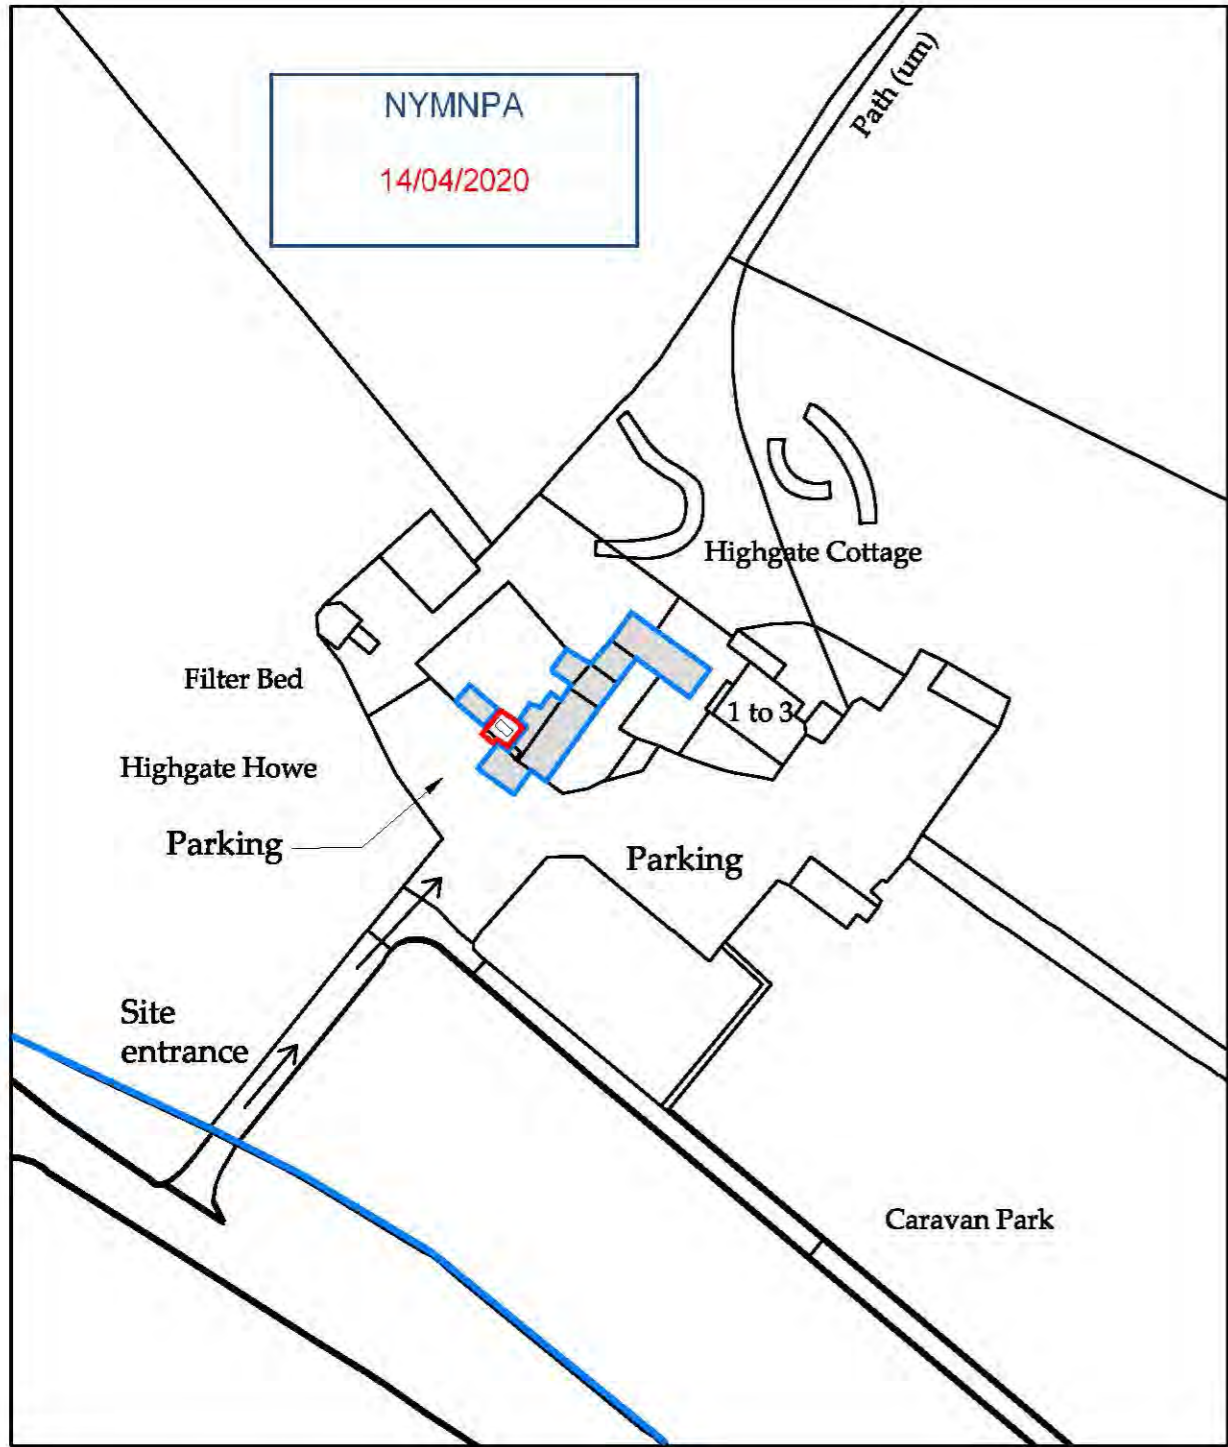

Site Plan

Scale 1:1250

Block Plan

Scale 1:500

Ordnance Survey Licence No. 100002562

b h d partnership

●DO NOT SCALE from this drawing. Only figured dimensions are to be taken from this drawing.
 ●The Contractor must verify all dimensions on site before commencing any work or shop drawings.
 ●The Contractor must report any discrepancies before commencing work. If this drawing exceeds the quantities taken in any way, the Technician is to be informed before work is initiated.
 Work within The Construction (Design and Management) Regulations 2015 is not to start until a Health & Safety Plan has been produced. This drawing is Copyright and must not be reproduced without consent of BHD Partnership Ltd

REV	DATE	BY	AMENDMENT	CHKD	APVD
B	08.04.20	MK	Boundary line altered	TRH	TRH
A	29.02.2020	MK	First issue	TRH	TRH


CLIENT: Lisa Trotter			
PROJECT: Highgate Howe Holiday Park Hawsker Lane, Hawsker			
A3	DRN: M.Kay	DATE: 29.02.20	
SCALE: As shown	ISSUE: Preliminary		

DRAWING TITLE: Proposed Site and Block Plan Proposed Display Room	
DRAWING NR: D11810-02	REV: B


NYMNP

14/04/2020

Do not scale from this drawing, only figured dimensions are to be taken from this drawing. The contractor must verify all dimensions on site before commencing any work or shop drawings. The contractor must report any discrepancies before commencing work. If this drawing exceeds the quantities taken in any way, the technician is to be informed before work is initiated. Work within the construction (design and management) regulations 2015 is not to start until a health & safety plan has been produced. This drawing is copyright and must not be reproduced without consent of BHD Partnership Ltd. CDM Regulations Contractor must not start without 'Pre Construction Information' from Principle Designer. If unsure contact BHD. Contractor must agree the 'Principle Contractor' roll with the client prior to commencement of the works. Ensure if required under CDM2015 regulations that the project is notified to the HSE.

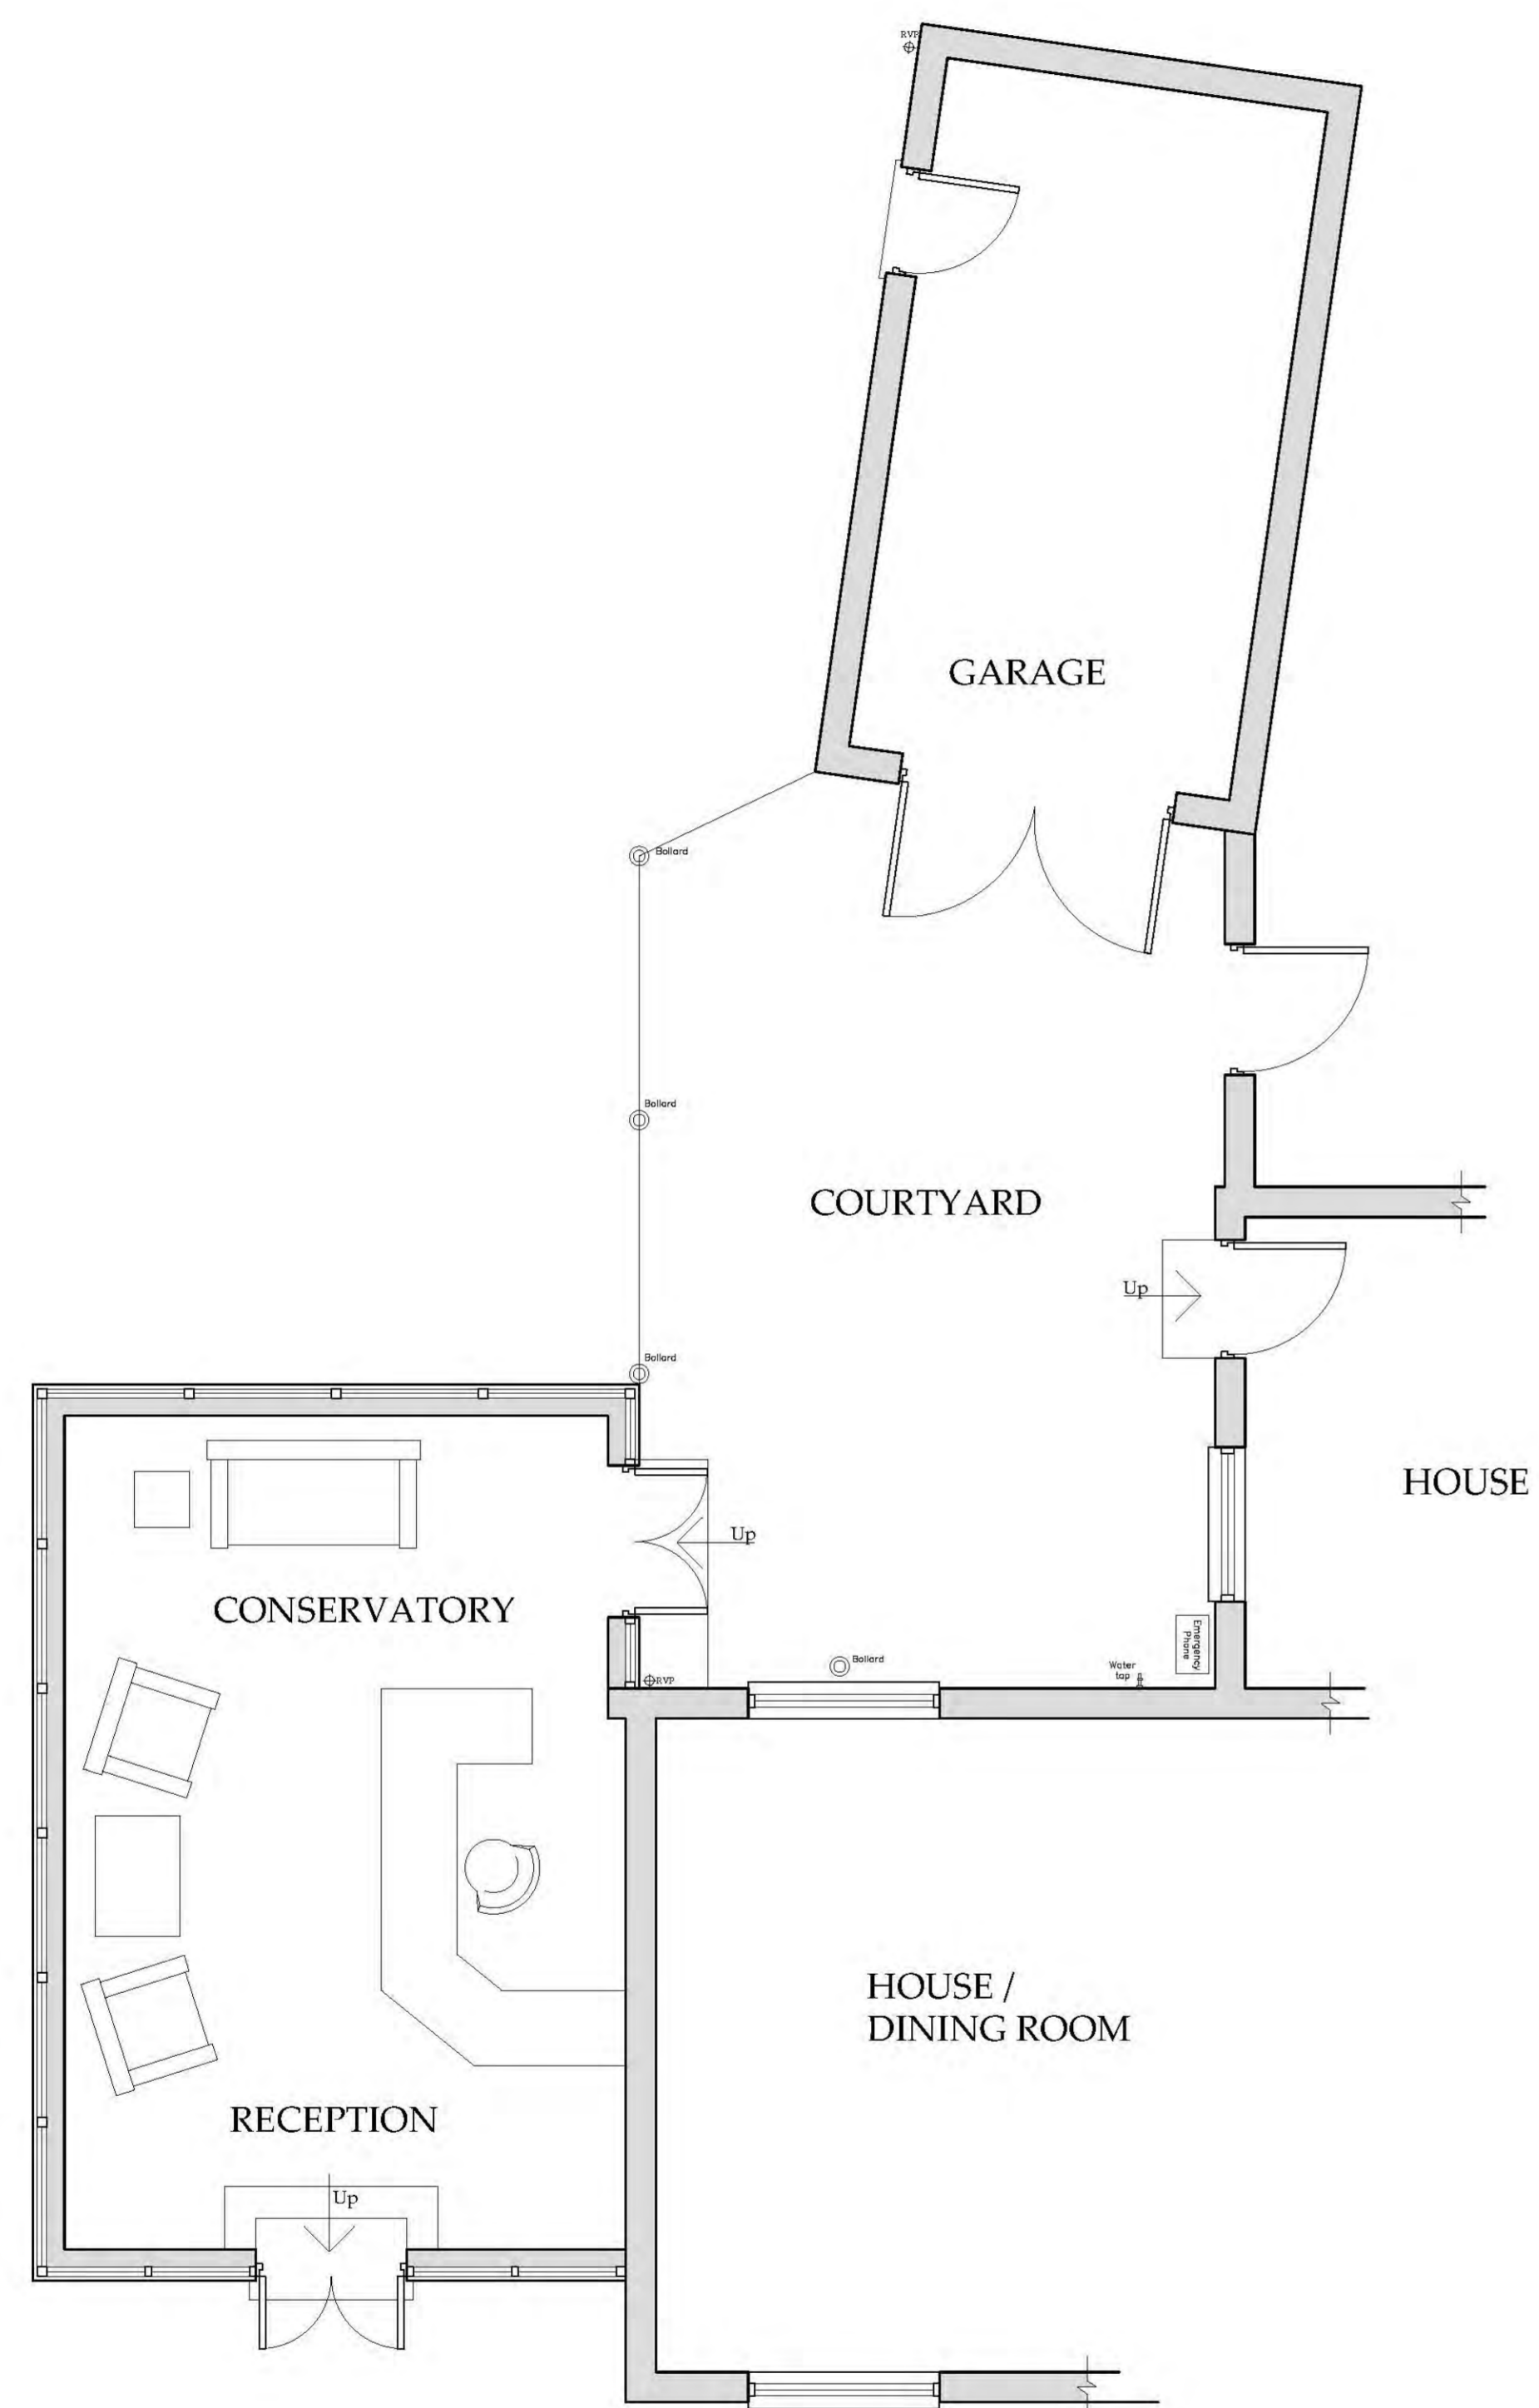

○ Floor Plan Existing Scale 1:50

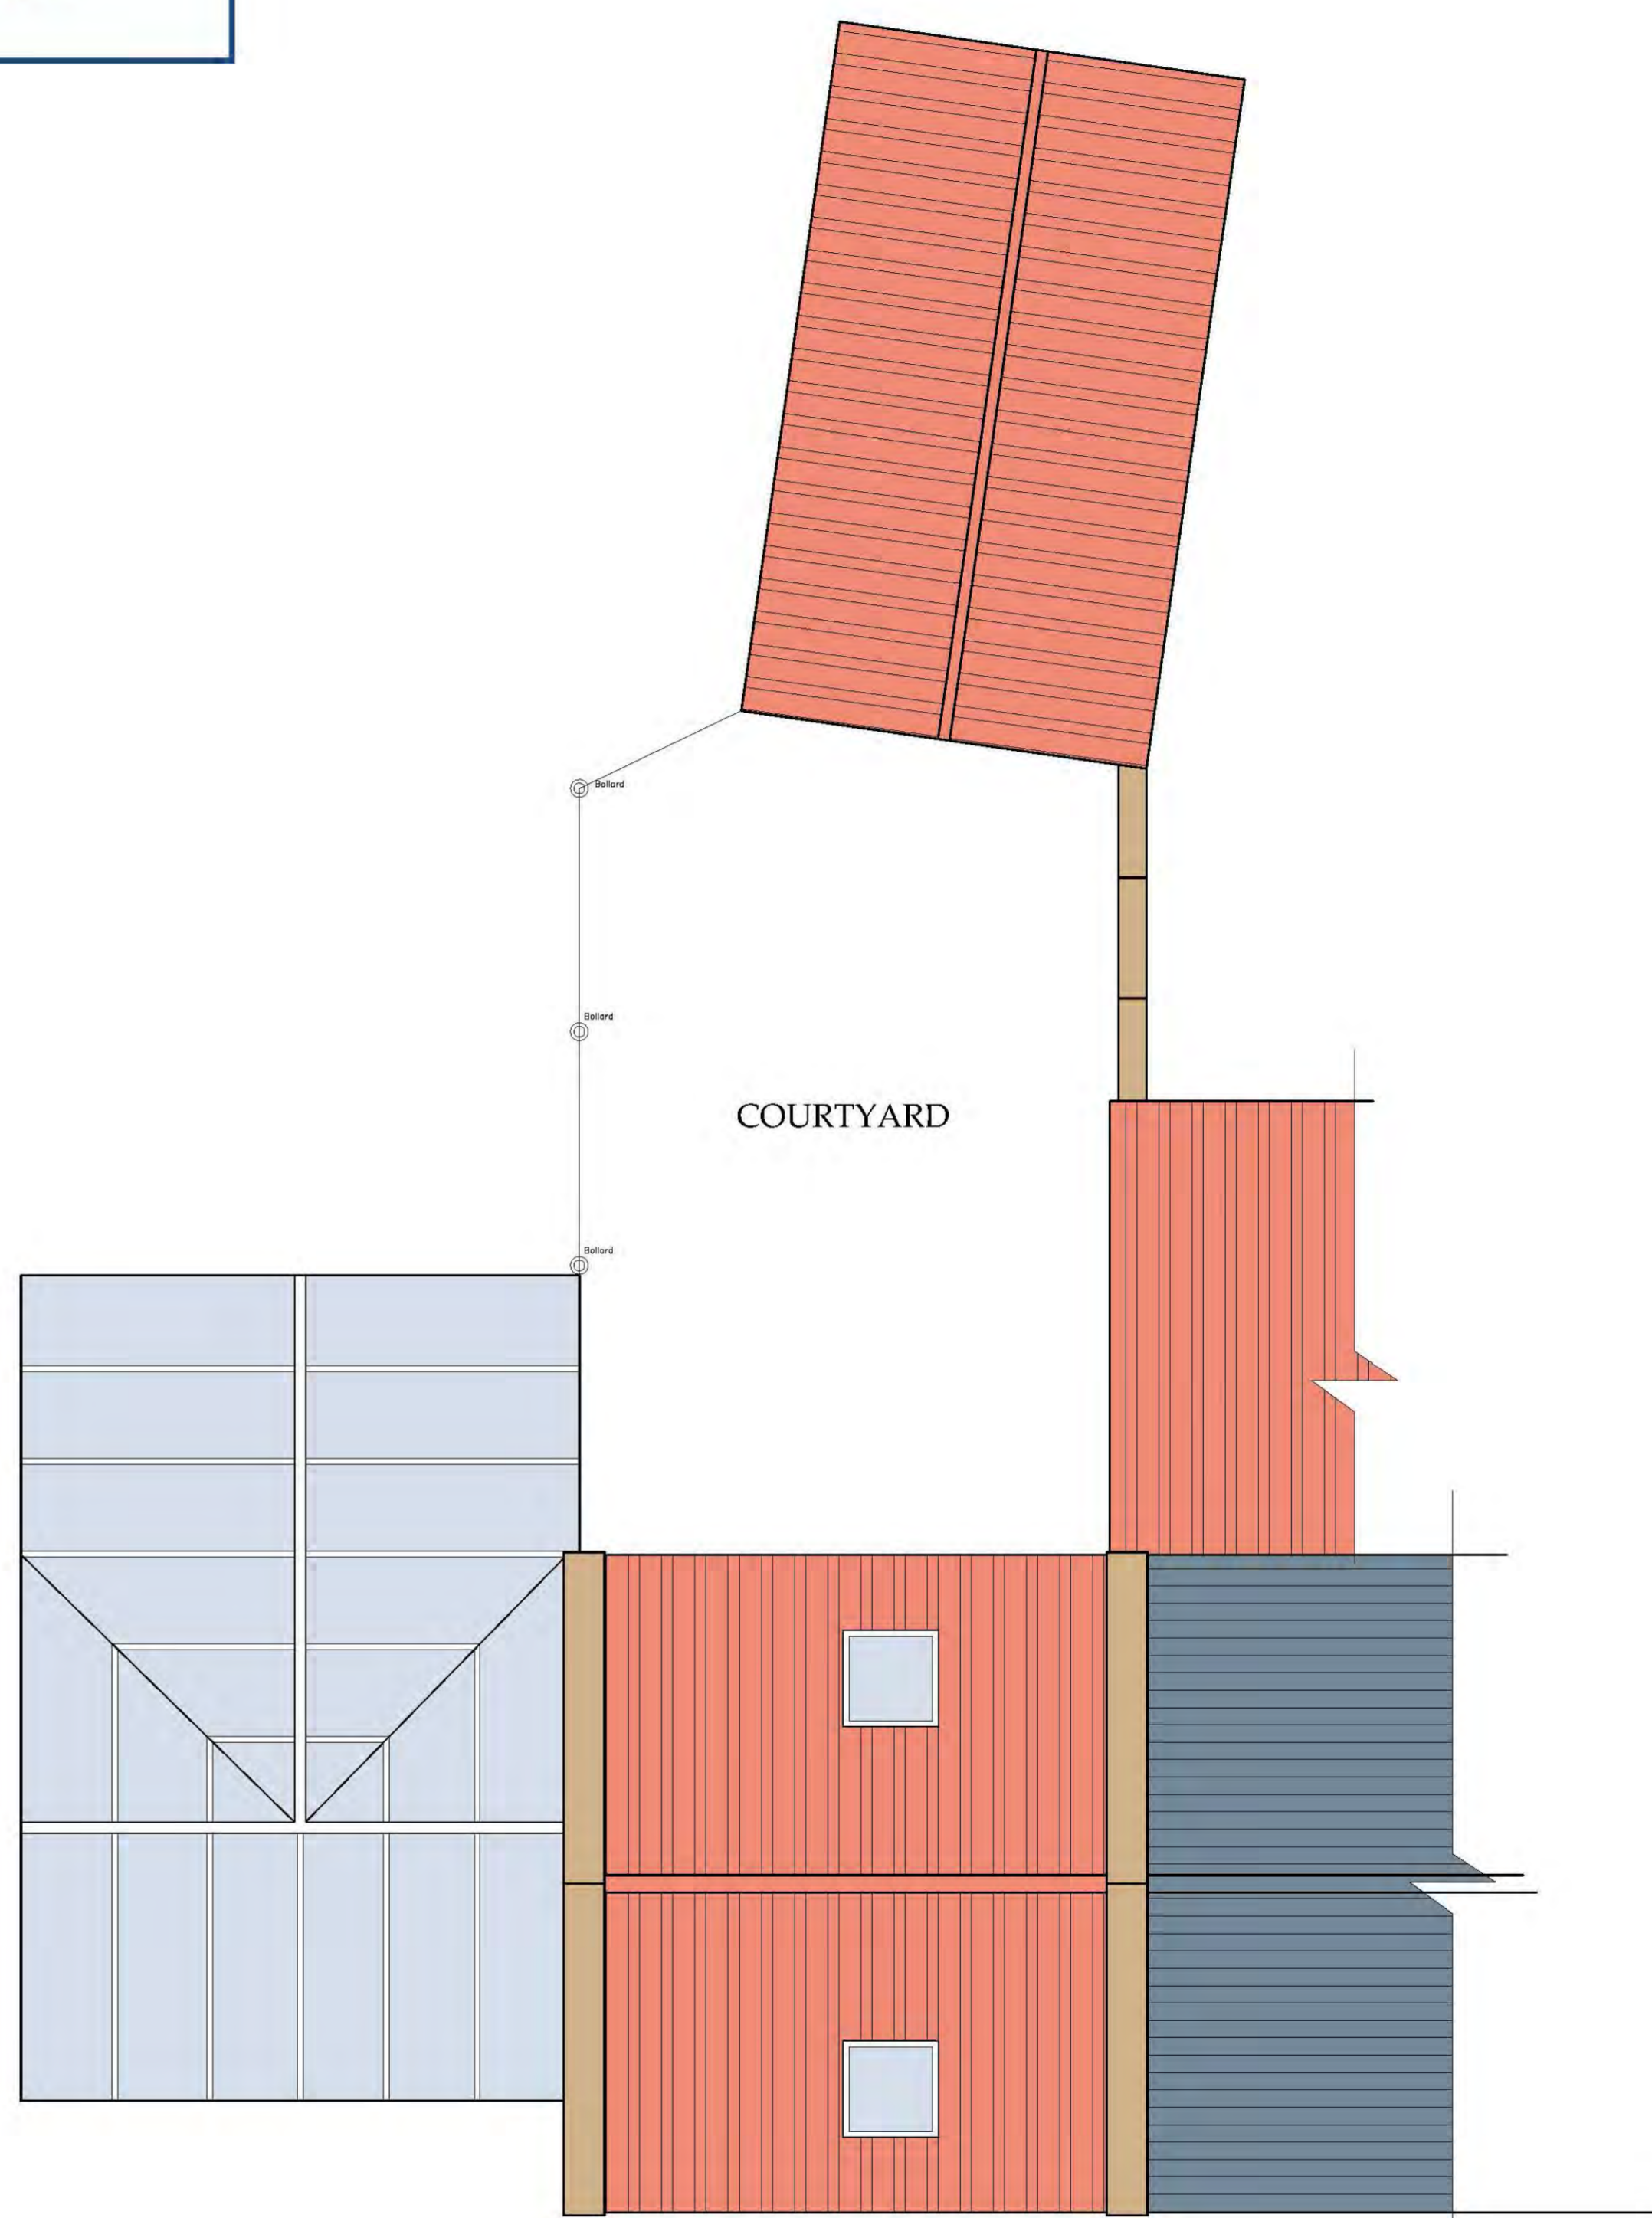

○ Roof Plan Existing Scale 1:50

REV	DATE	BY	AMENDMENT
A	27.02.2020	MK	First issue



CLIENT: Lisa Trotter

PROJECT: Highgate Howe Holiday Park, Hawsker Lane, Hawsker



Drawing: Proposed Display Room Existing Floor and Roof Plan

DRAWING STATUS: Preliminary

DRAWN: Marie Kay CHECKED: T.Harrison


SCALE @ SIZE: 1:50 @ A1 DATE: 27.02.2020

DRAWING No: D11810 - 03 REV: A

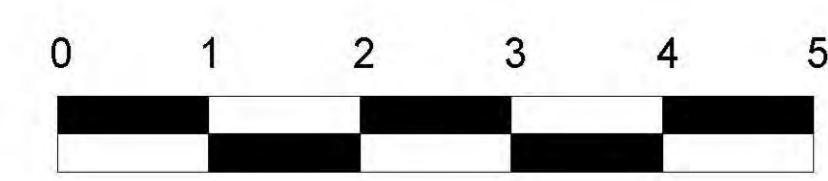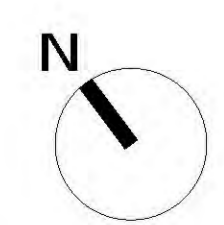


Do not scale from this drawing, only figured dimensions are to be taken from this drawing.
 The contractor must verify all dimensions on site before commencing any work or shop drawings.
 The contractor must report any discrepancies before commencing work. If this drawing exceeds the quantities taken in any way, the technician is to be informed before work is initiated.
 Work within the construction (design and management) regulations 2015 is not to start until a health & safety plan has been produced. This drawing is copyright and must not be reproduced without consent of BHD Partnership Ltd.
CDM Regulations
 Contractor must not start without 'Pre Construction Information' from Principle Designer. If unsure contact BHD.
 Contractor must agree the 'Principle Contractor' roll with the client prior to commencement of the works.
 Ensure if required under CDM2015 regulations that the project is notified to the HSE.



NYMNP
 14/04/2020

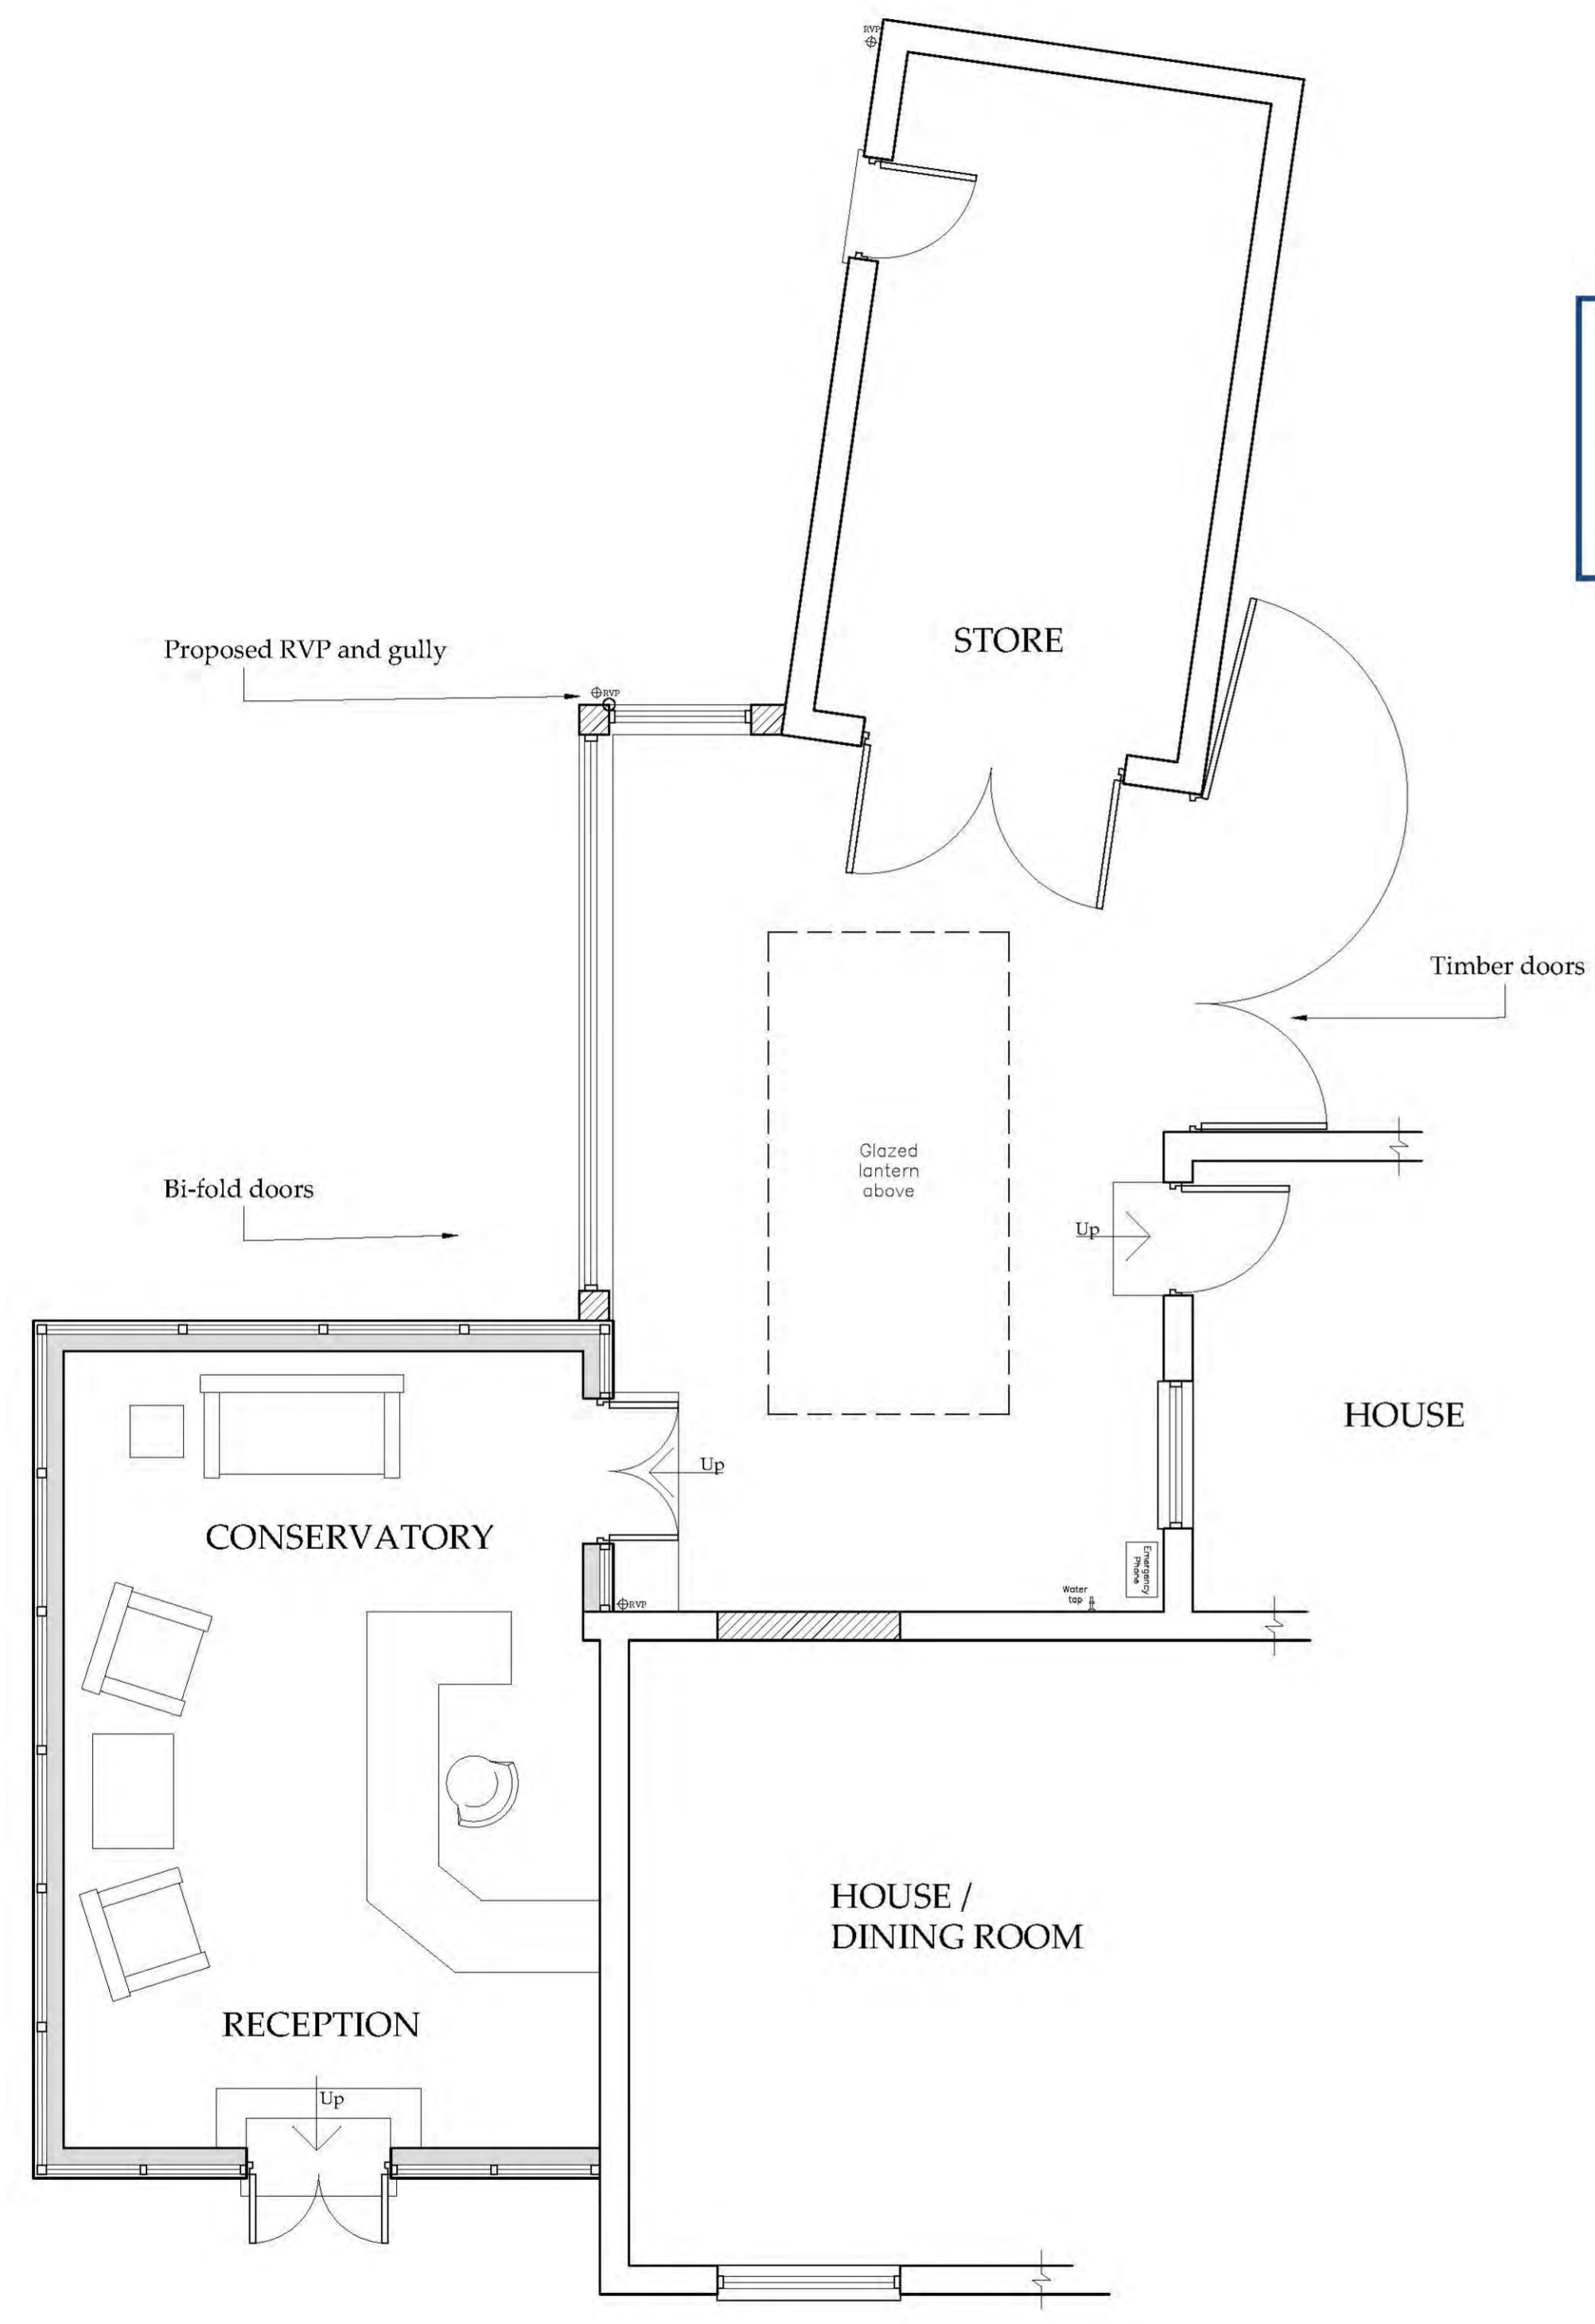


○ Floor Plan
 Scale 1:50
 Proposed

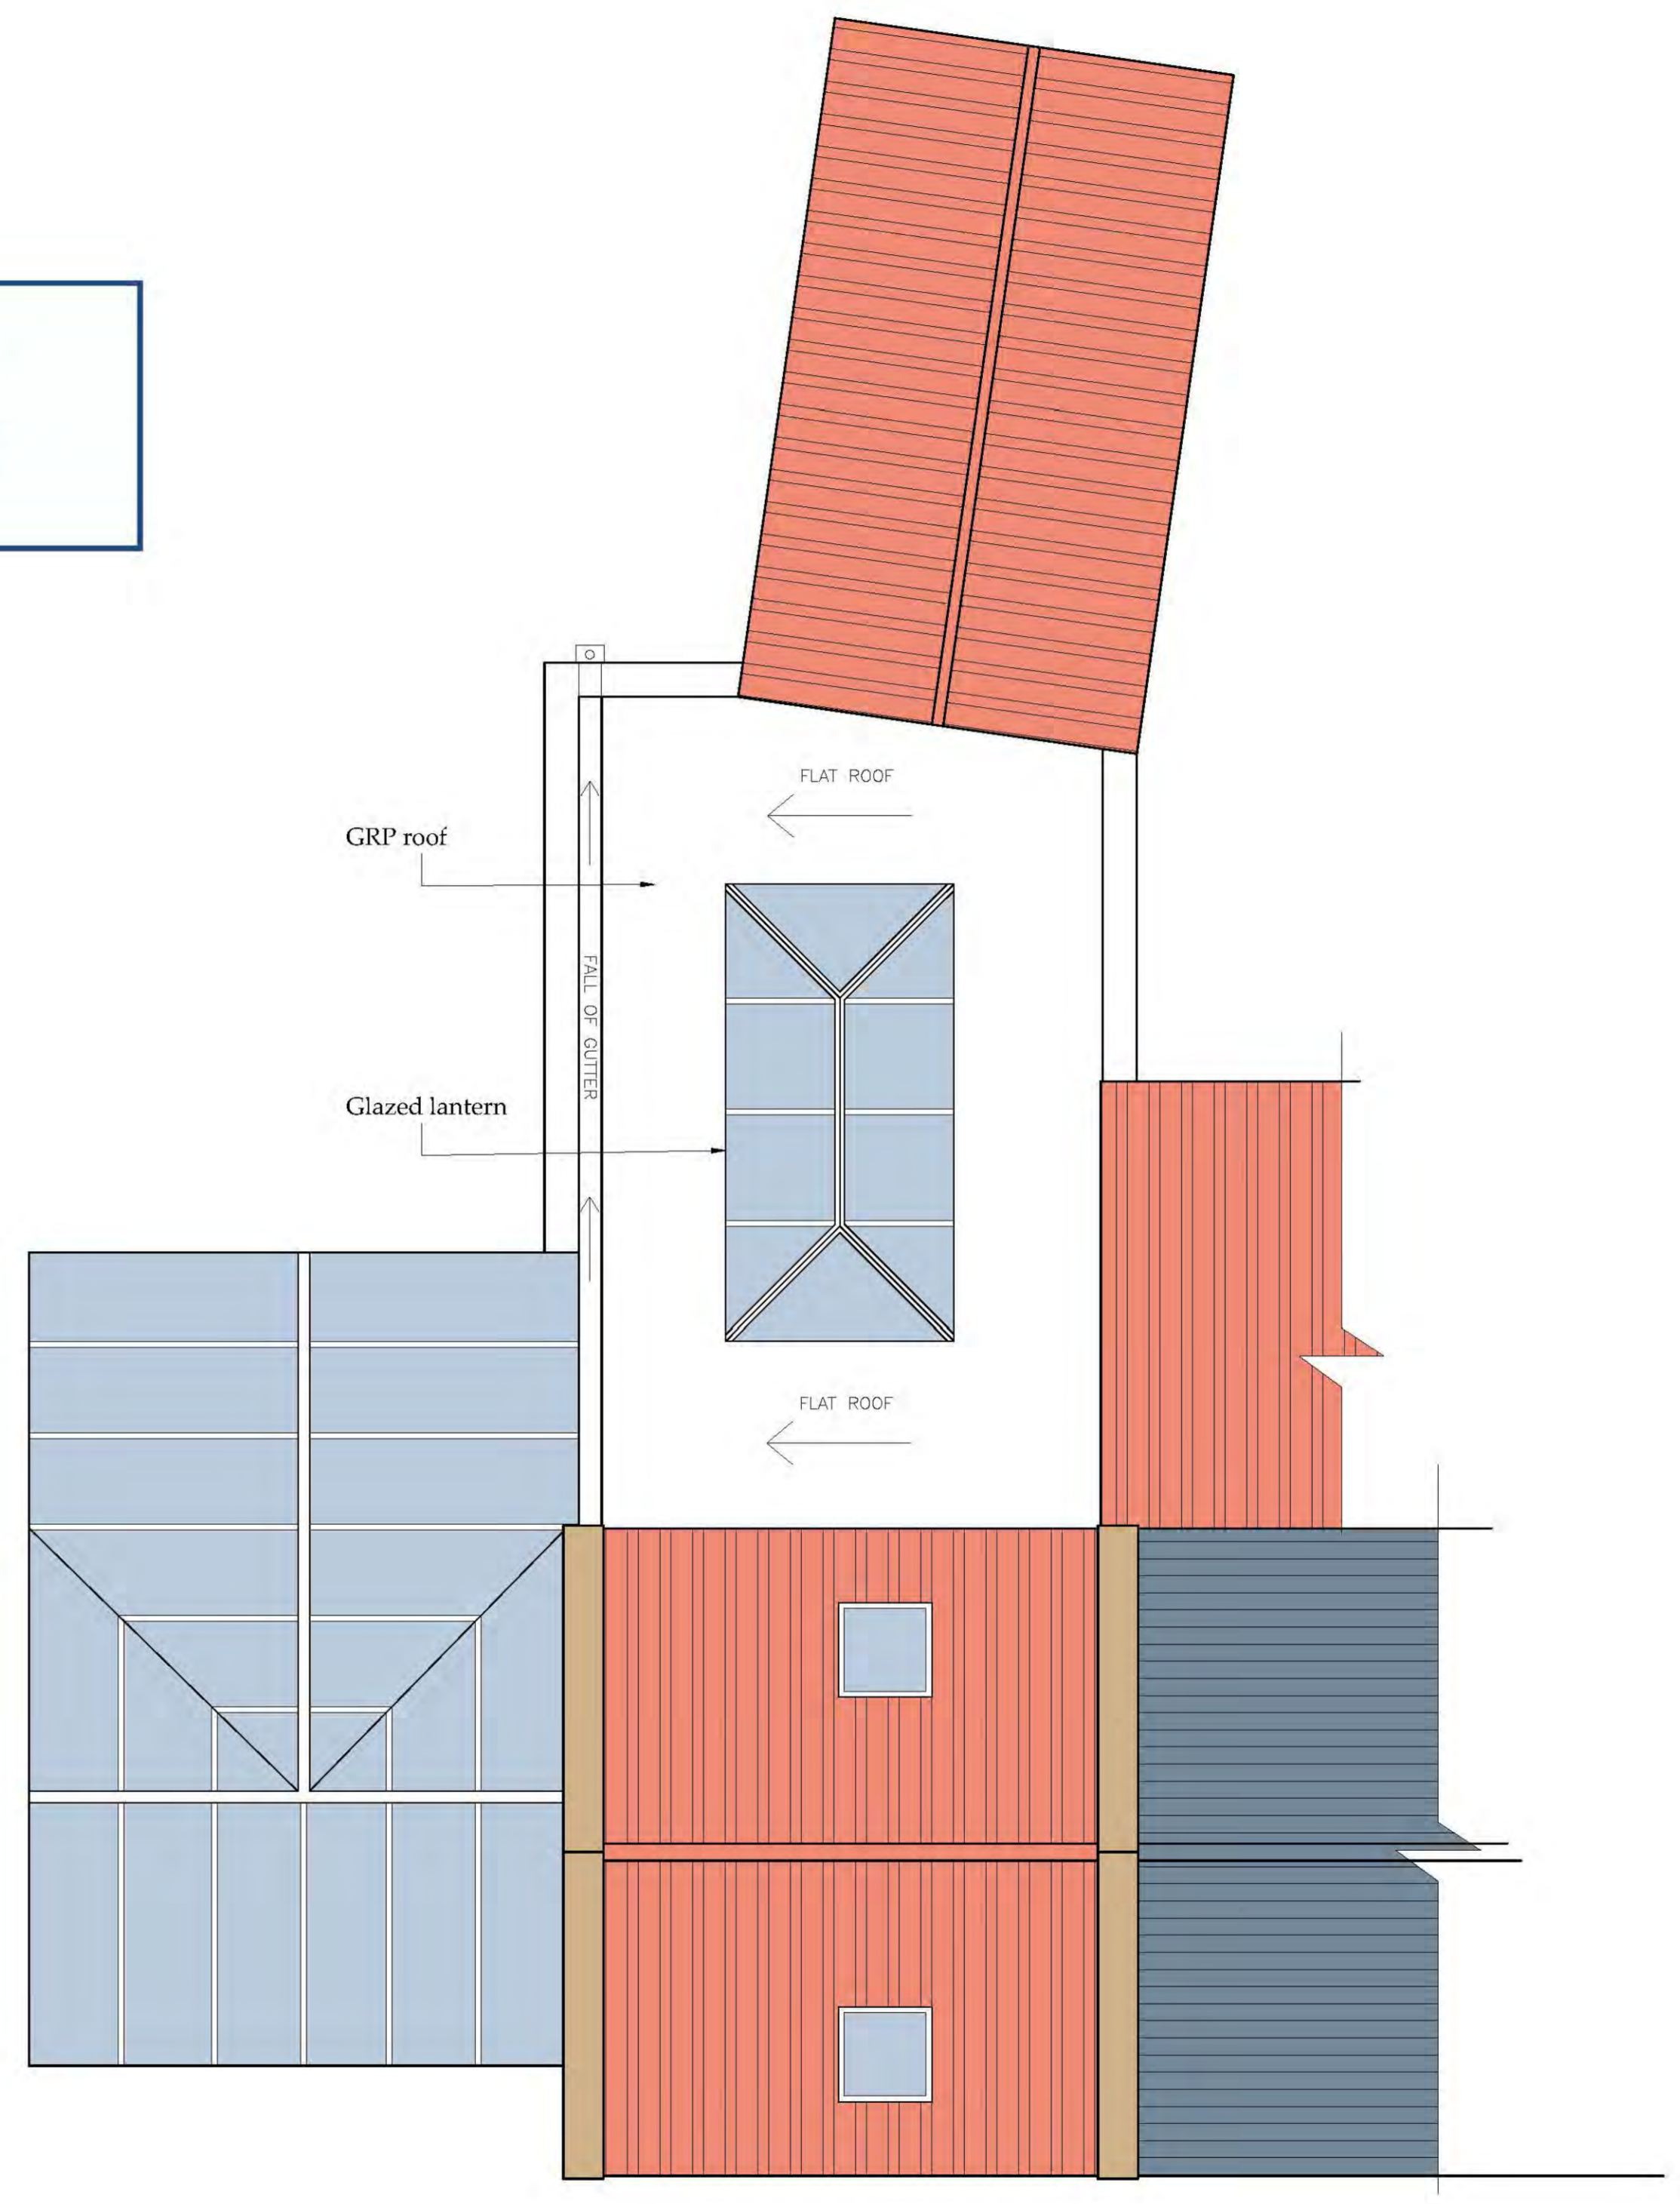

○ Roof Plan
 Scale 1:50
 Proposed

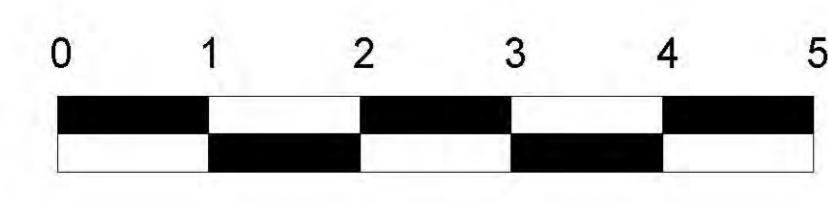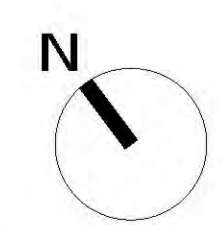

B	08/04/20	CE	Updated to suit client comment
A	29.02.2020	MK	First issue
REV	DATE	BY	AMENDMENT

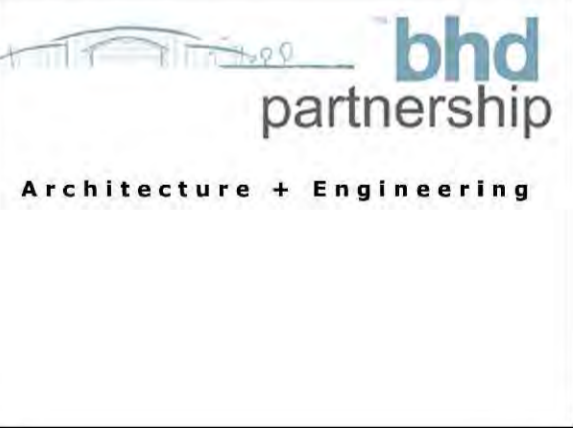

CLIENT: Lisa Trotter

PROJECT: Highgate Howe Holiday Park, Hawsker Lane, Hawsker

Drawing: Proposed Display Room
 Proposed Floor and Roof Plan


DRAWING STATUS: Preliminary

DRAWN: Marie Kay
 CHECKED: T.Harrison


SCALE @ SIZE: 1:50 @ A1
 DATE: 29.02.2020

DRAWING No: D11810 - 05
 REV: B


NYMNP
14/04/2020

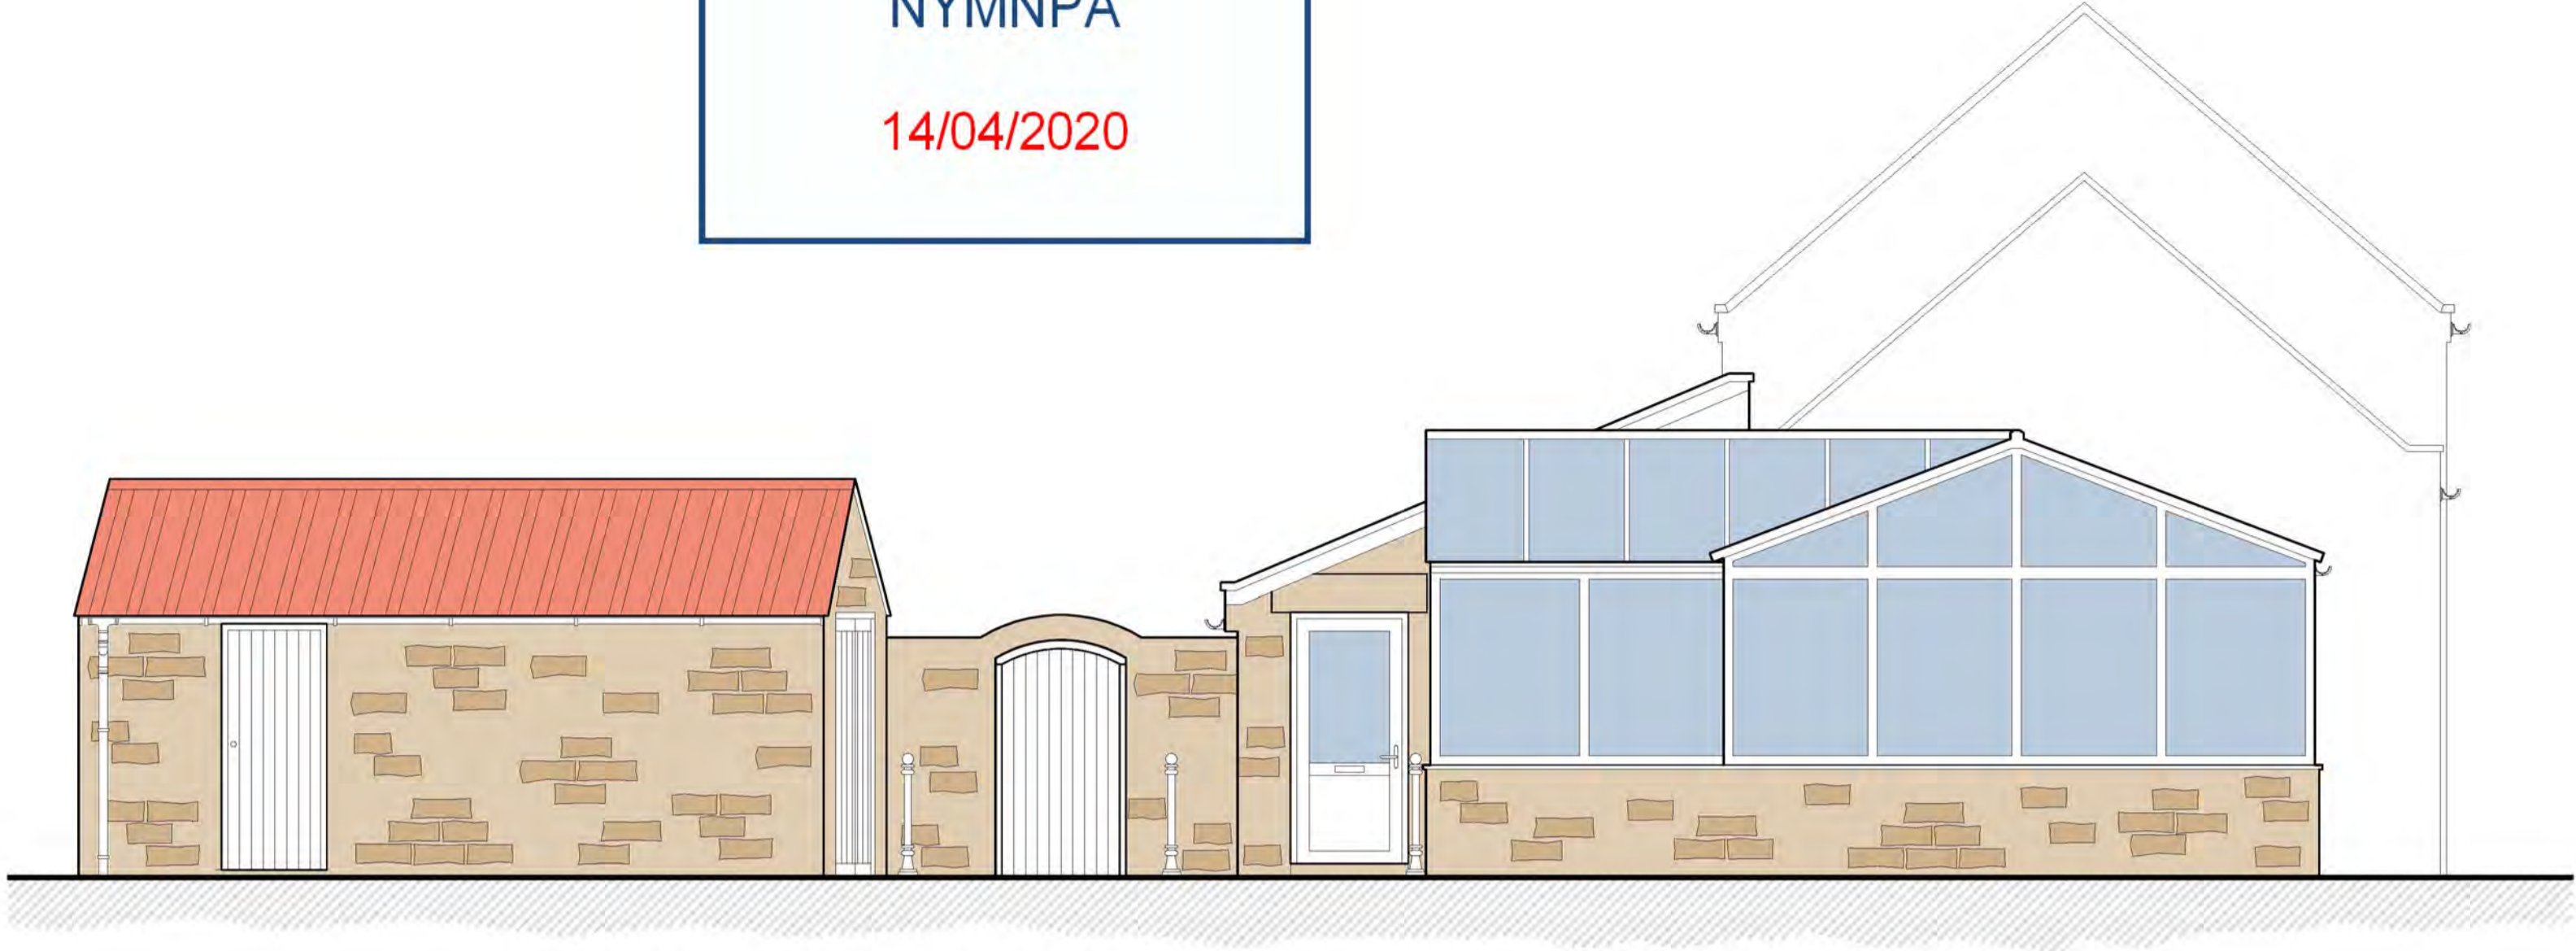

○ South West Elevation Existing
Scale 1:50

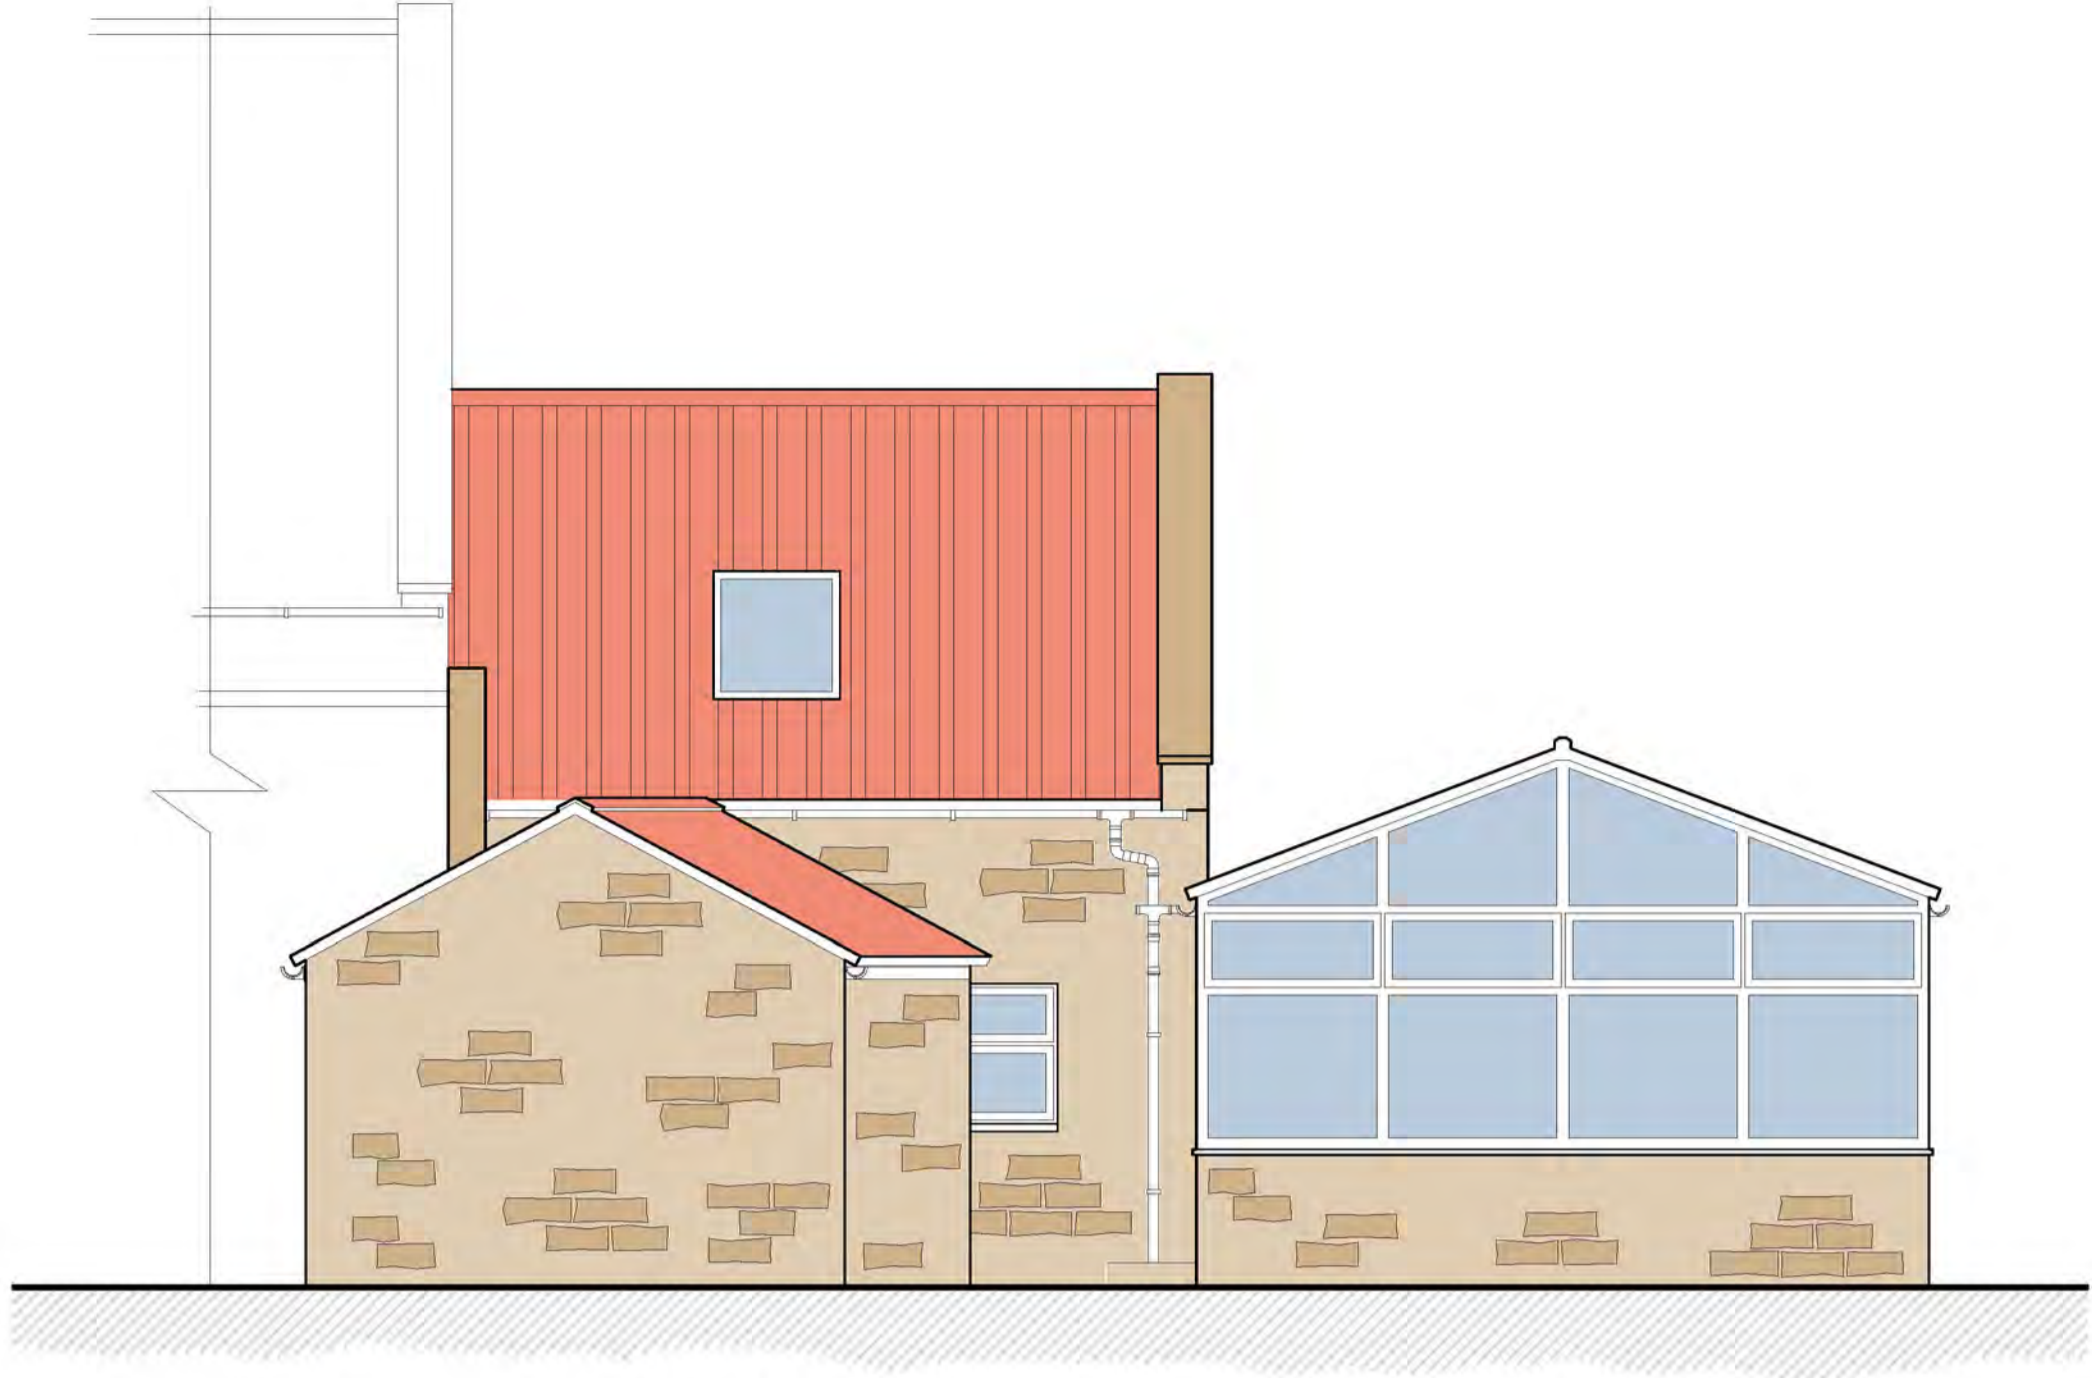

○ North West Elevation Existing
Scale 1:50

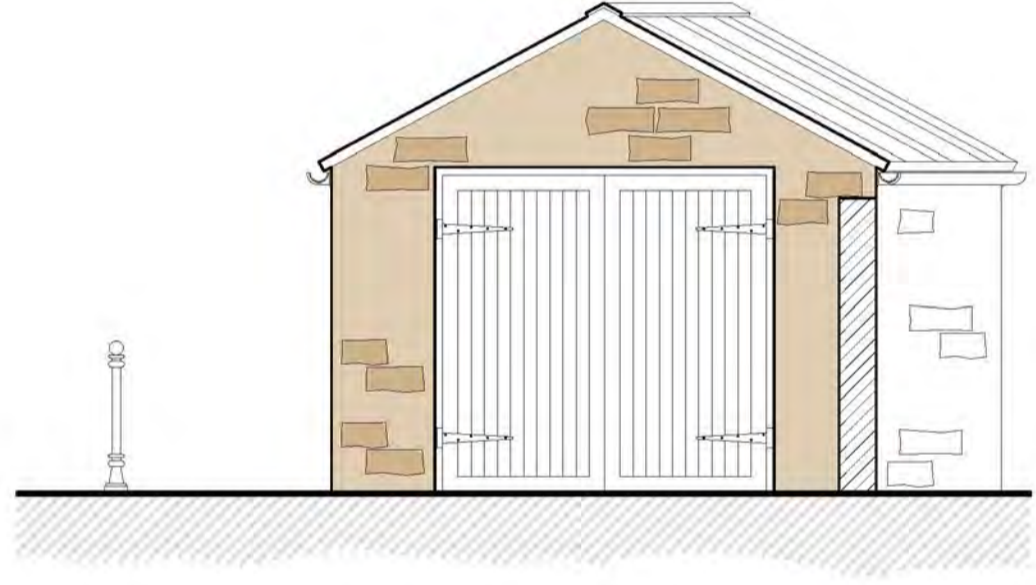

○ South East Elevation Existing
Scale 1:50




○ Looking South West Elevation Existing
Scale 1:50



○ Courtyard North West Elevation Existing
Scale 1:50



○ Courtyard South West Elevation Existing
Scale 1:50

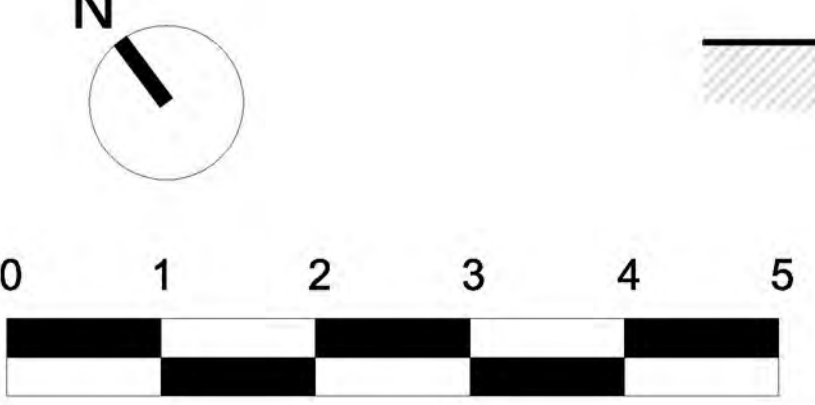

Do not scale from this drawing, only figured dimensions are to be taken from this drawing.
The contractor must verify all dimensions on site before commencing any work or shop drawings.
The contractor must report any discrepancies before commencing work. If this drawing exceeds the quantities taken in any way, the technician is to be informed before work is initiated.
Work within the construction (design and management) regulations 2015 is not to start until a health & safety plan has been produced. This drawing is copyright and must not be reproduced without consent of BHD Partnership Ltd.
[CDM Regulations](#)
Contractor must not start without 'Pre Construction Information' from Principle Designer. If unsure contact BHD.
Contractor must agree the 'Principle Contractor' roll with the client prior to commencement of the works.
Ensure if required under CDM2015 regulations that the project is notified to the HSE.

REV	DATE	BY	AMENDMENT
B	08.04.20	MK	Annotations revised
A	27.02.2020	MK	First issue



CLIENT: Lisa Trotter
PROJECT: Highgate Howe Holiday Park, Hawsker Lane, Hawsker

Drawing: Proposed Display Room Existing Elevations


DRAWING STATUS: Preliminary

DRAWN: Marie Kay CHECKED: T.Harrison

SCALE @ SIZE: 1:50 @ A1 DATE: 27.02.2020

DRAWING No: D11810 - 04 REV: B

Do not scale from this drawing, only figured dimensions are to be taken from this drawing.
 The contractor must verify all dimensions on site before commencing any work or shop drawings.
 The contractor must report any discrepancies before commencing work. If this drawing exceeds the quantities taken in any way, the technician is to be informed before work is initiated.
 Work within the construction (design and management) regulations 2015 is not to start until a health & safety plan has been produced. This drawing is copyright and must not be reproduced without consent of BHD Partnership Ltd.
CDM Regulations
 Contractor must not start without 'Pre Construction Information' from Principle Designer. If unsure contact BHD.
 Contractor must agree the 'Principle Contractor' roll with the client prior to commencement of the works.
 Ensure if required under CDM2015 regulations that the project is notified to the HSE.

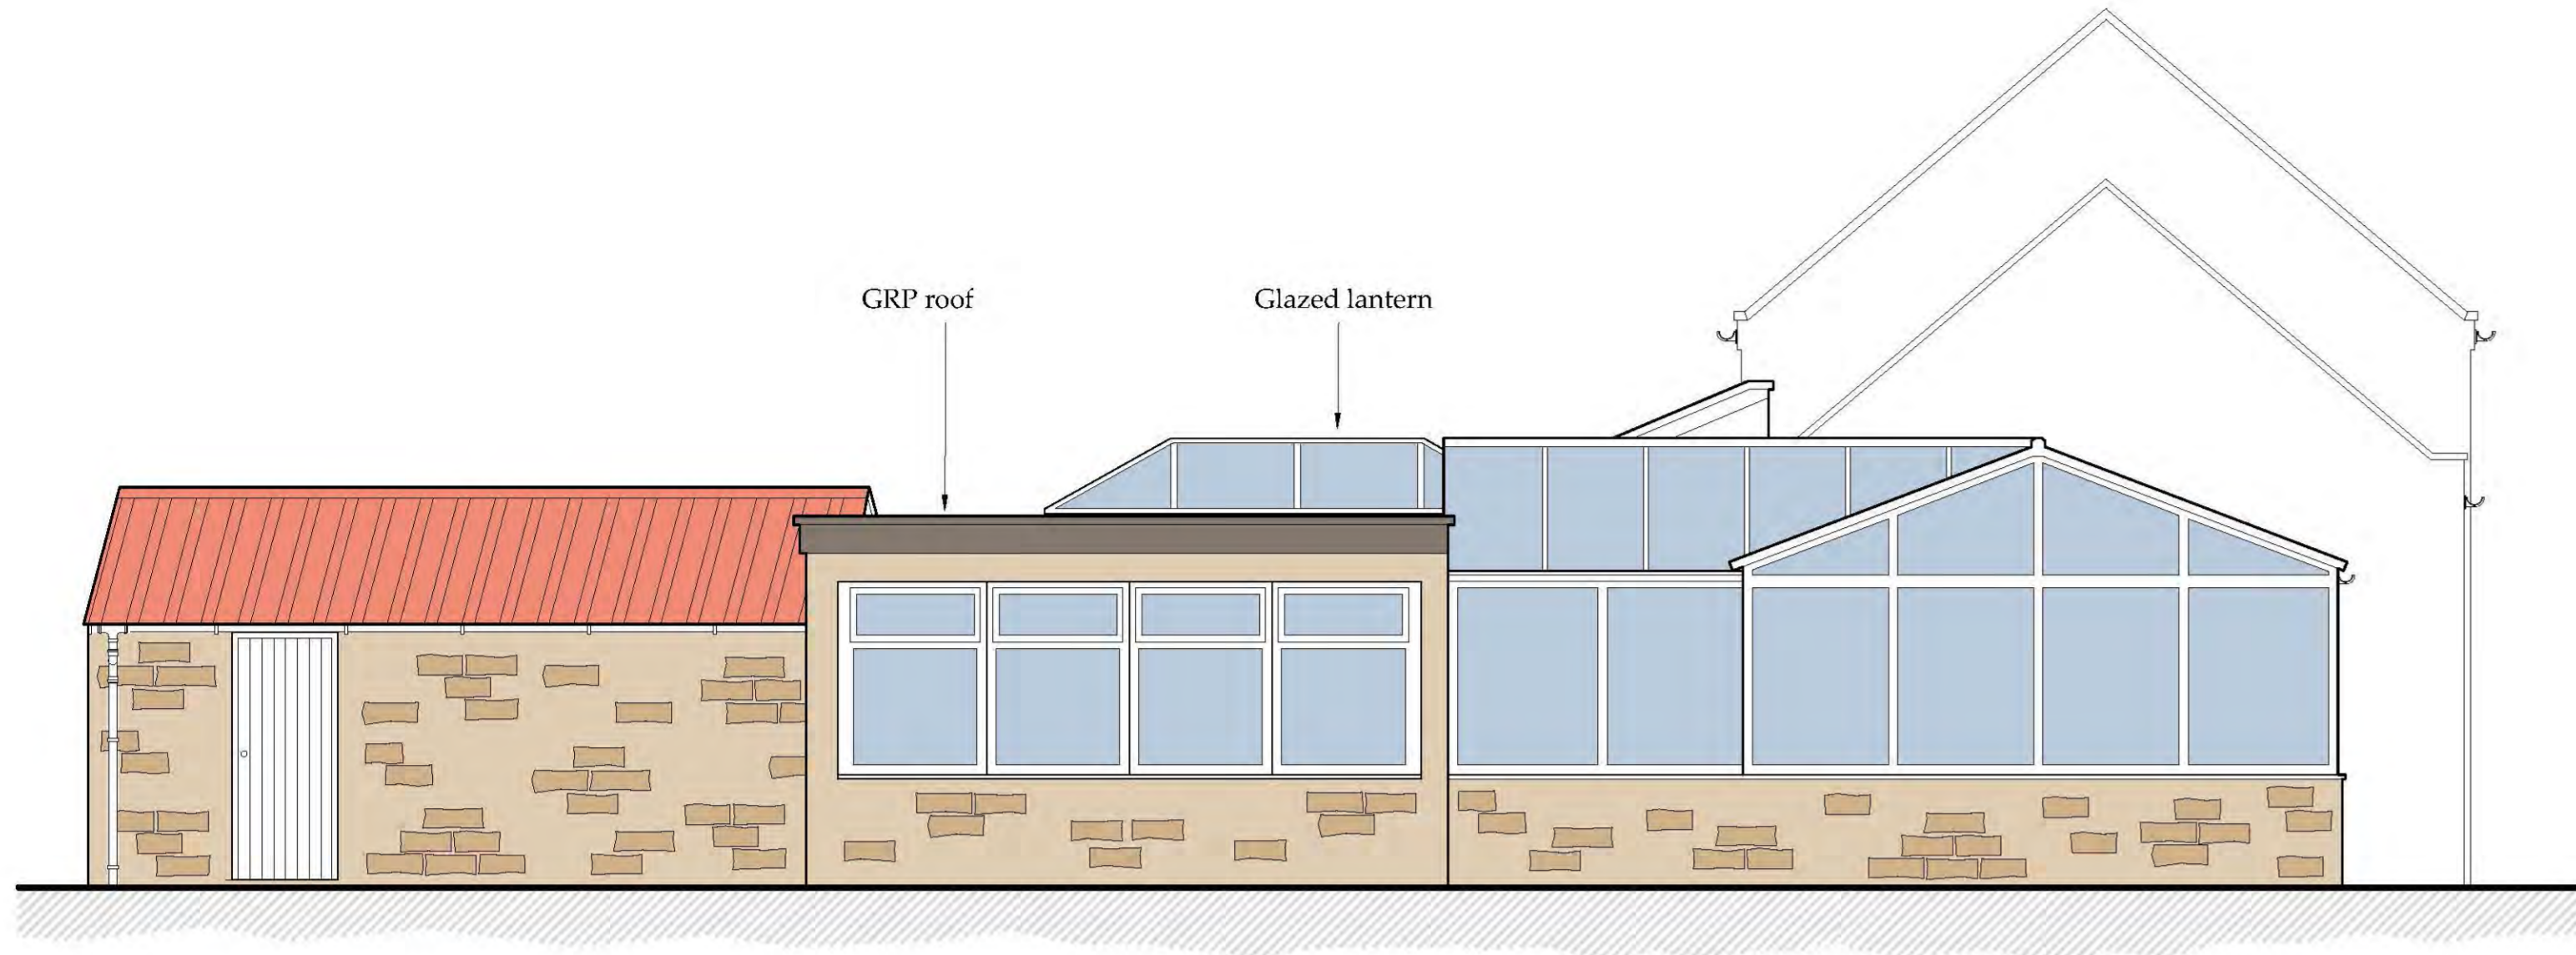


○ South West Elevation Proposed
 Scale 1:50




○ North West Elevation Proposed
 Scale 1:50

NYMNPA
 14/04/2020

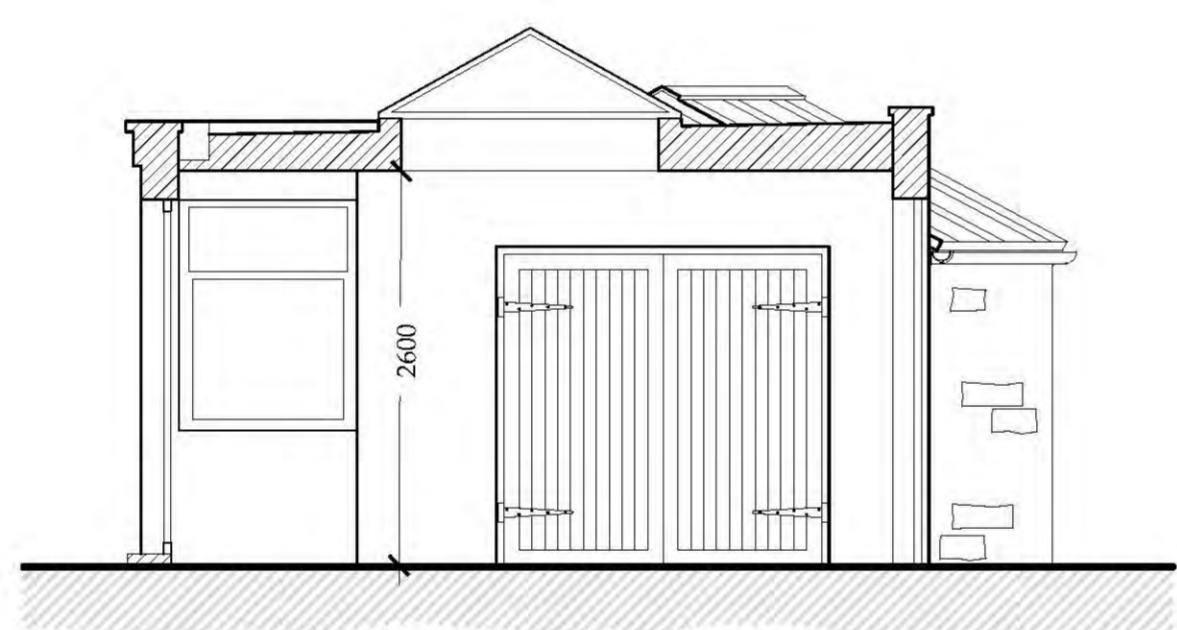

○ South East Elevation Proposed
 Scale 1:50

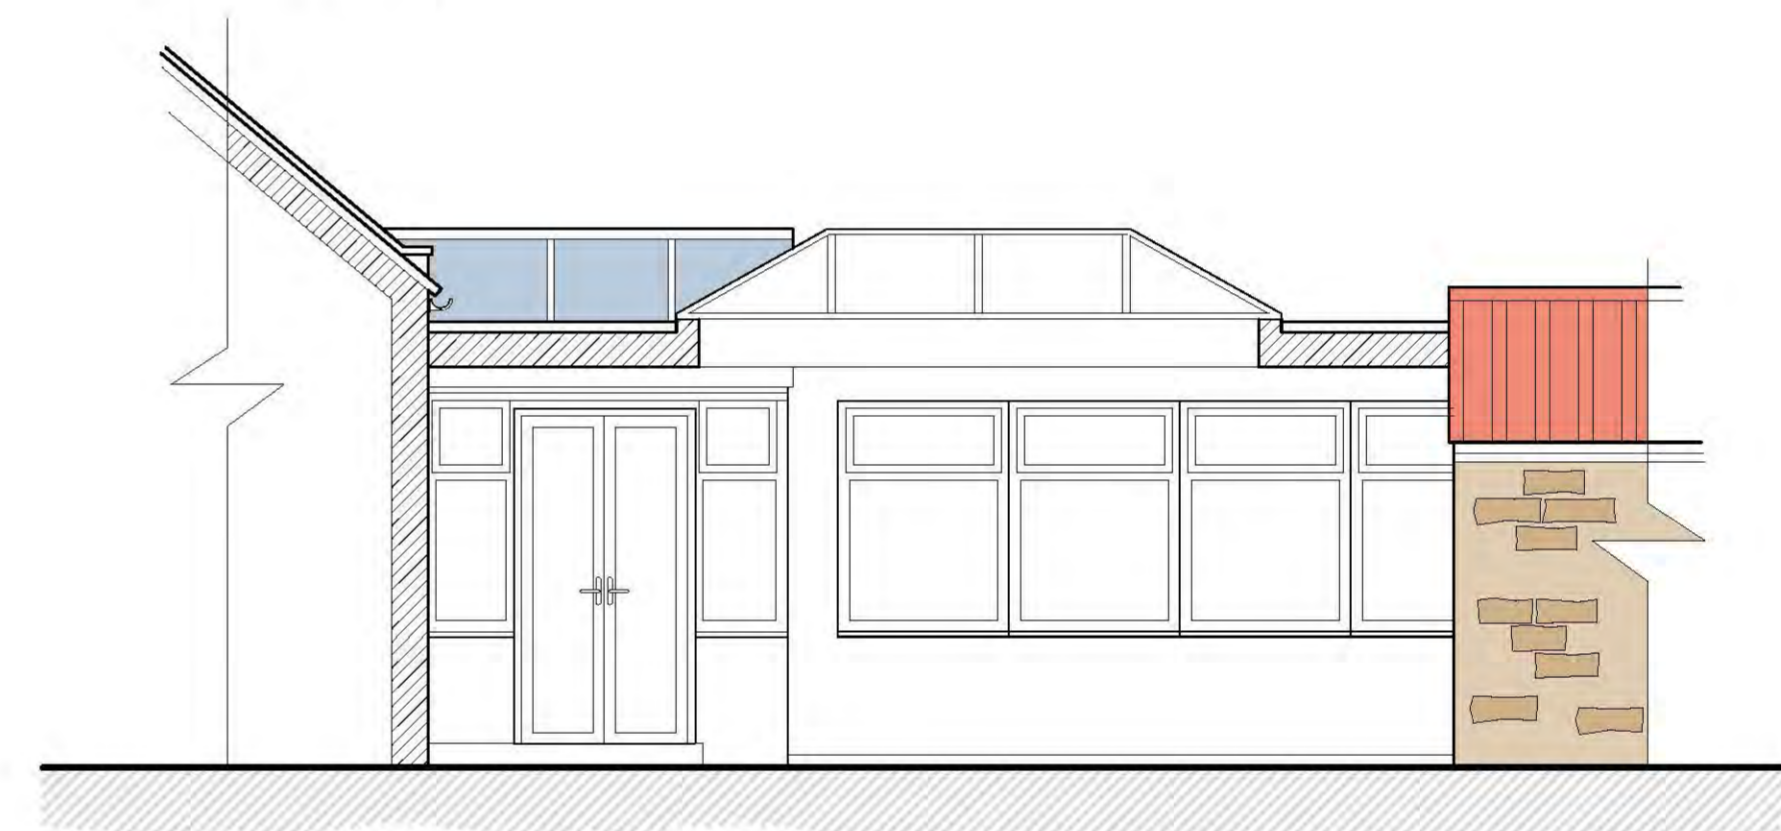



○ Looking South West Elevation Proposed
 Scale 1:50



○ Courtyard North West Elevation Proposed
 Scale 1:50



○ Courtyard South West Elevation Proposed
 Scale 1:50

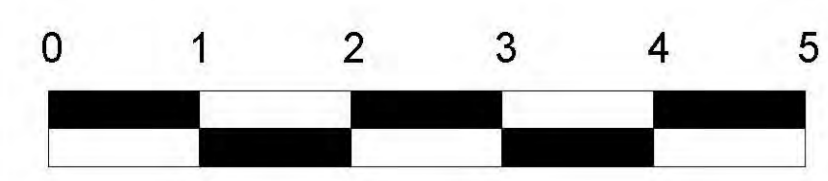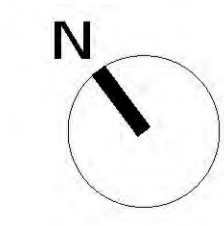

OPTION 2

C	08/04/20	CE	Labels amended
B	11.03.20	MK	Window to S Elevation enlarged
A	29.02.2020	MK	First issue
REV	DATE	BY	AMENDMENT



CLIENT: Lisa Trotter

PROJECT: Highgate Howe Holiday Park, Hawsker Lane, Hawsker

Drawing: Proposed Display Room Proposed Elevations

DRAWING STATUS: Preliminary

DRAWN: Marie Kay CHECKED: T.Harrison

SCALE @ SIZE: 1:50 @ A1 DATE: 29.02.2020

DRAWING No: D11810 - 07 REV: C