


location plan
scale 1: 2500

© Crown copyright and database rights 2020 Ordnance Survey 100048957. The representation of road, track or path is no evidence of a boundary or right of way. The representation of features as lines is no evidence of a property boundary.

Supplied by: www.ukmapcentre.com
Serial No: 182764
Centre Coordinates: 500647, 489883
Production Date: 03/04/2020 11:58:26

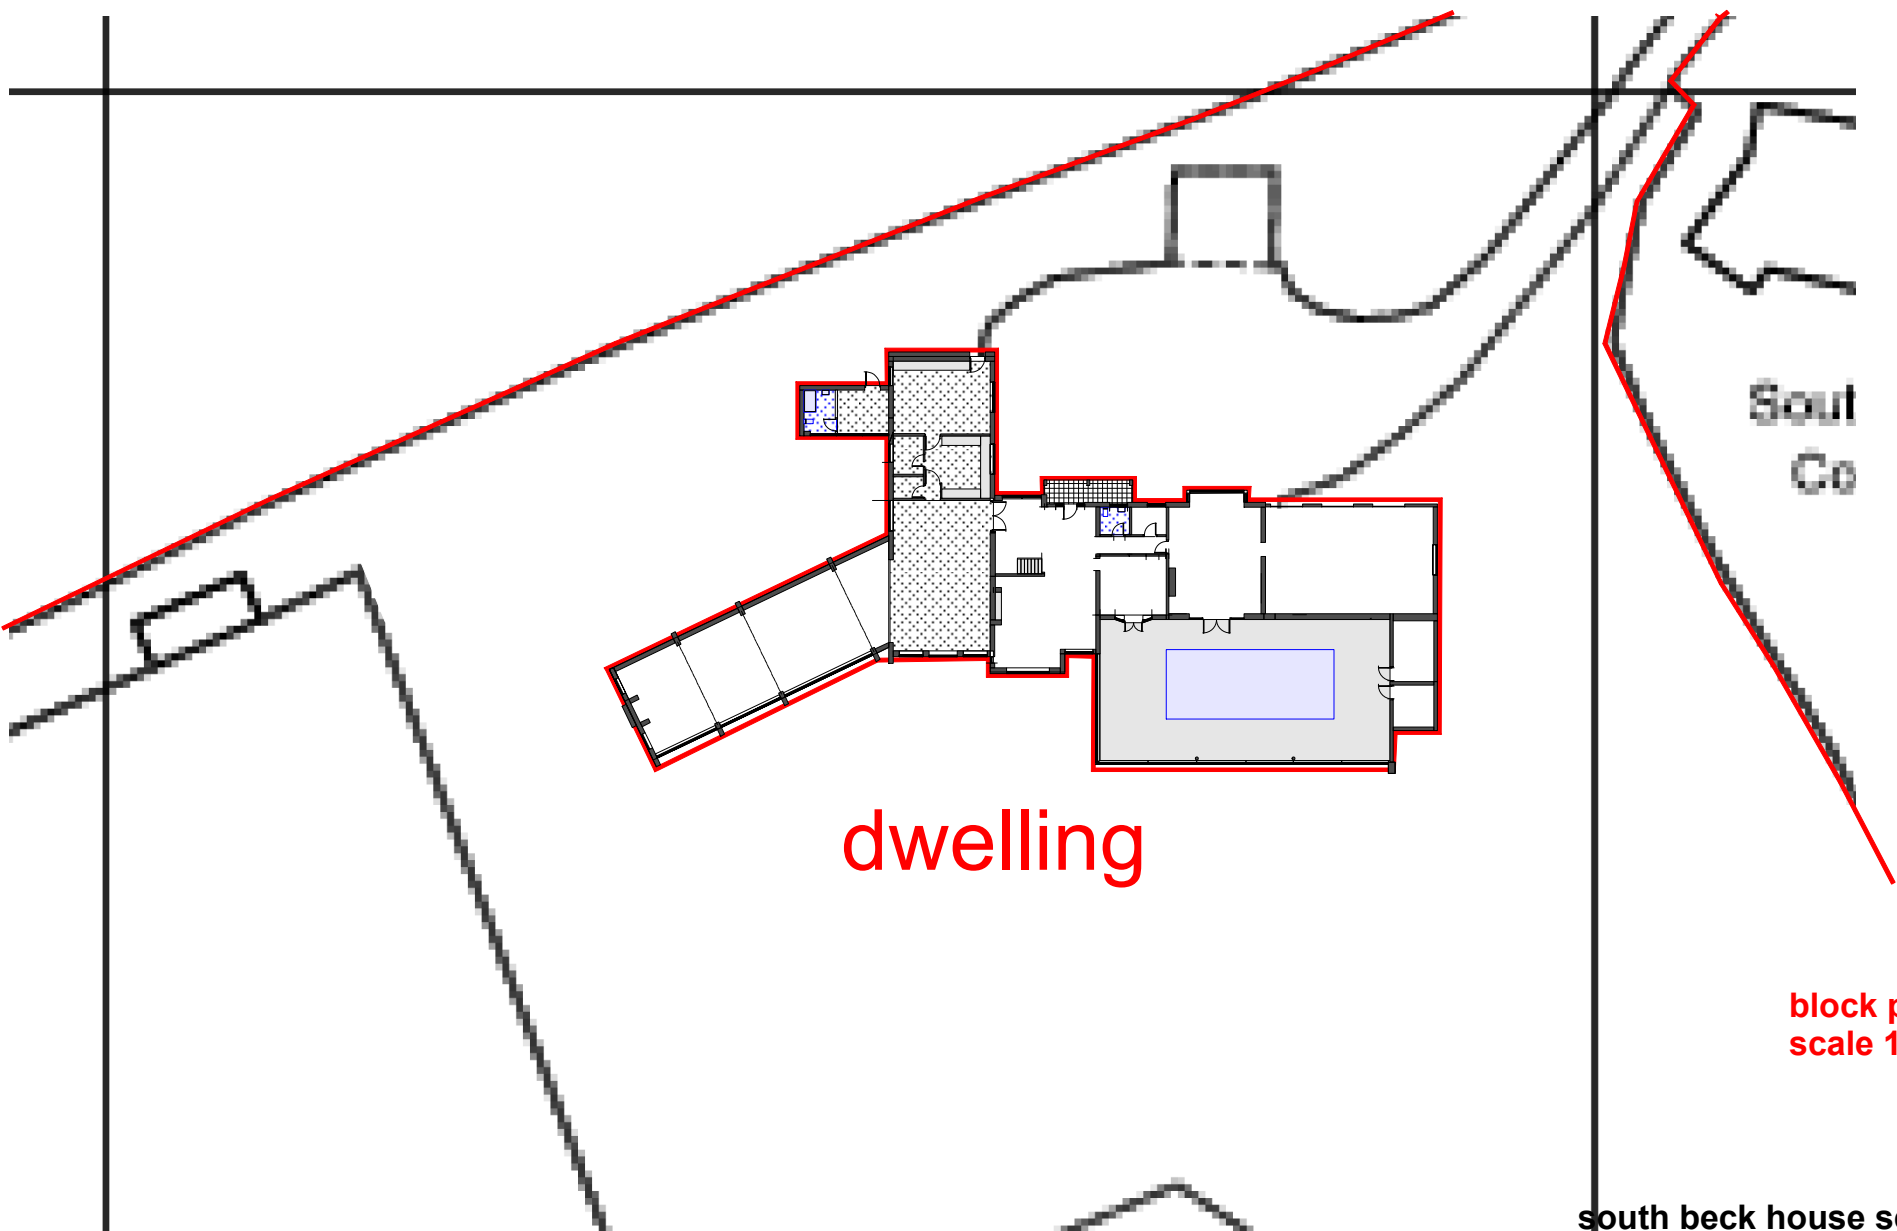


dwelling

block plan
scale 1: 500

south beck house scalby

NYMNP

15/04/2020

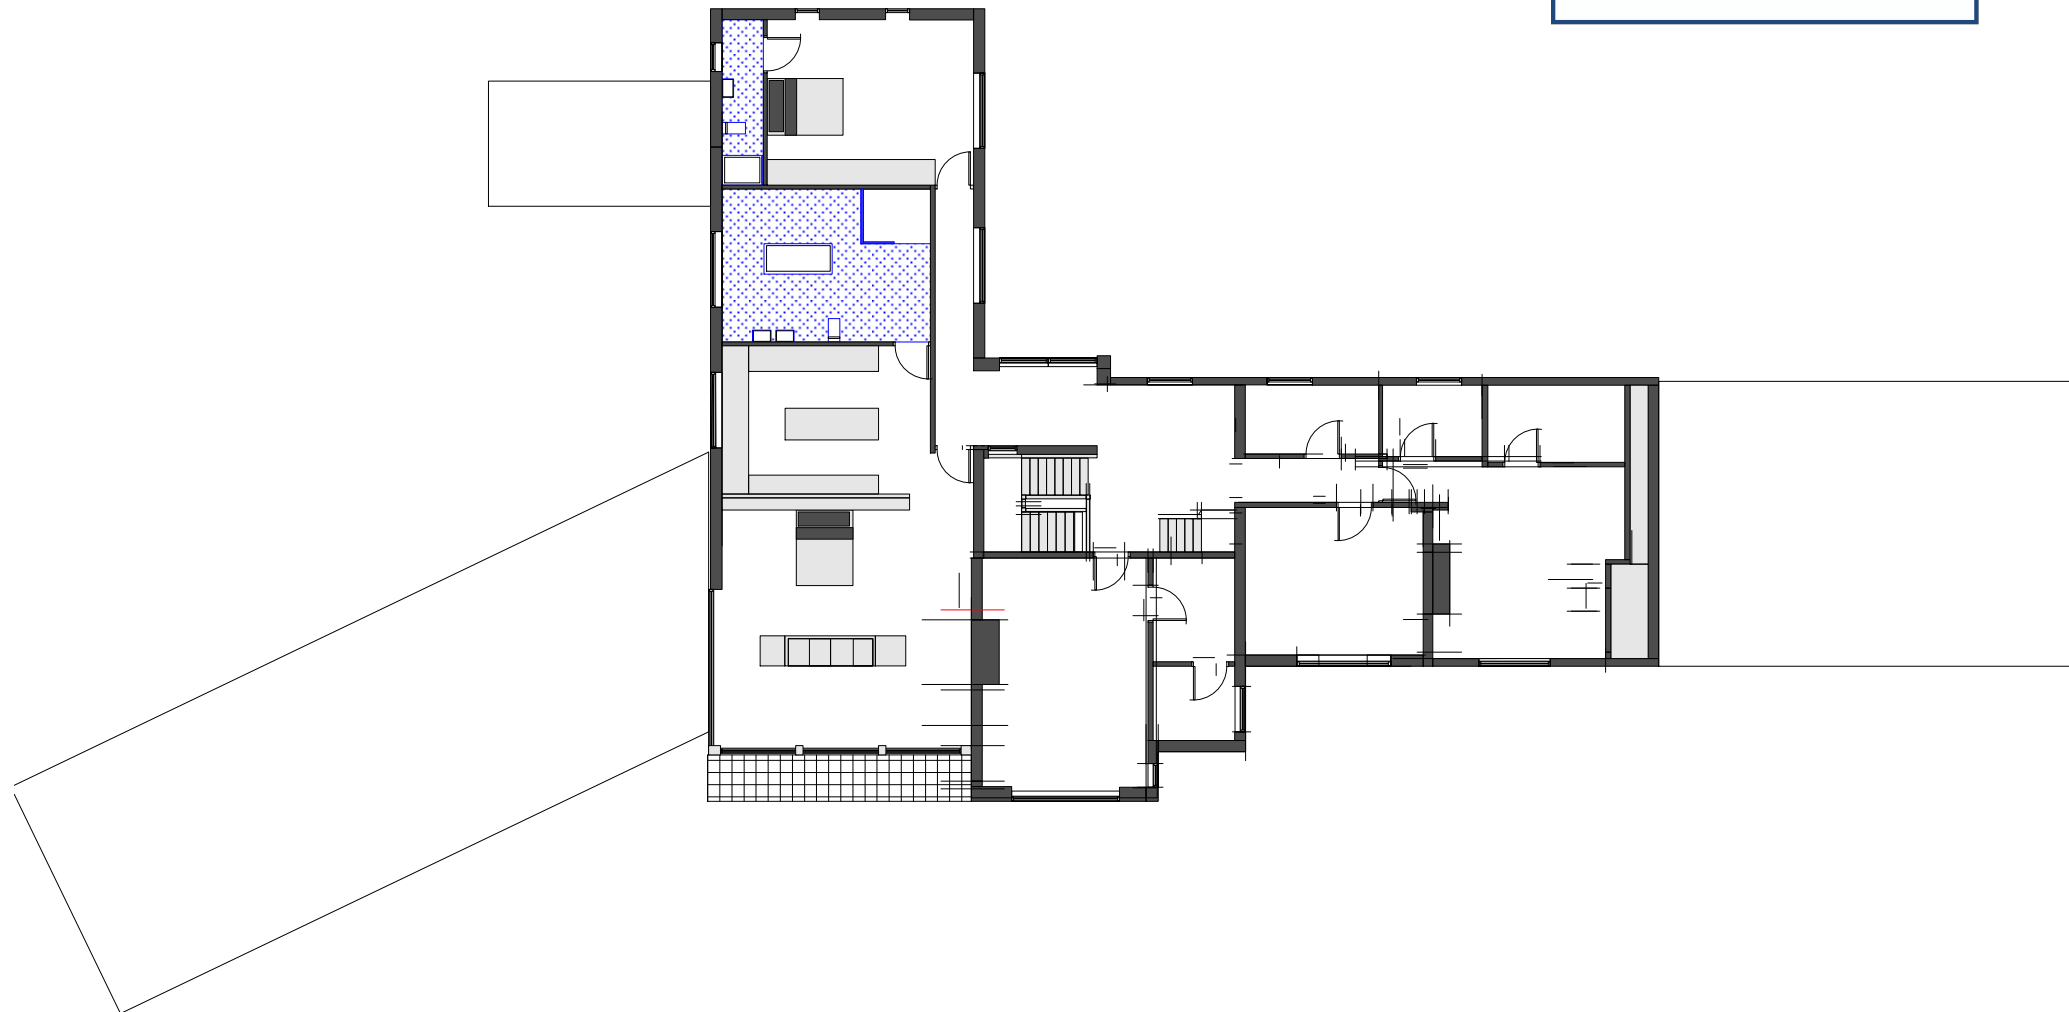


0 5

proposed first floor

proposed alterations and extension scale 1:200@A3 drawing no. 11.11-01



NYMNPA
15/04/2020

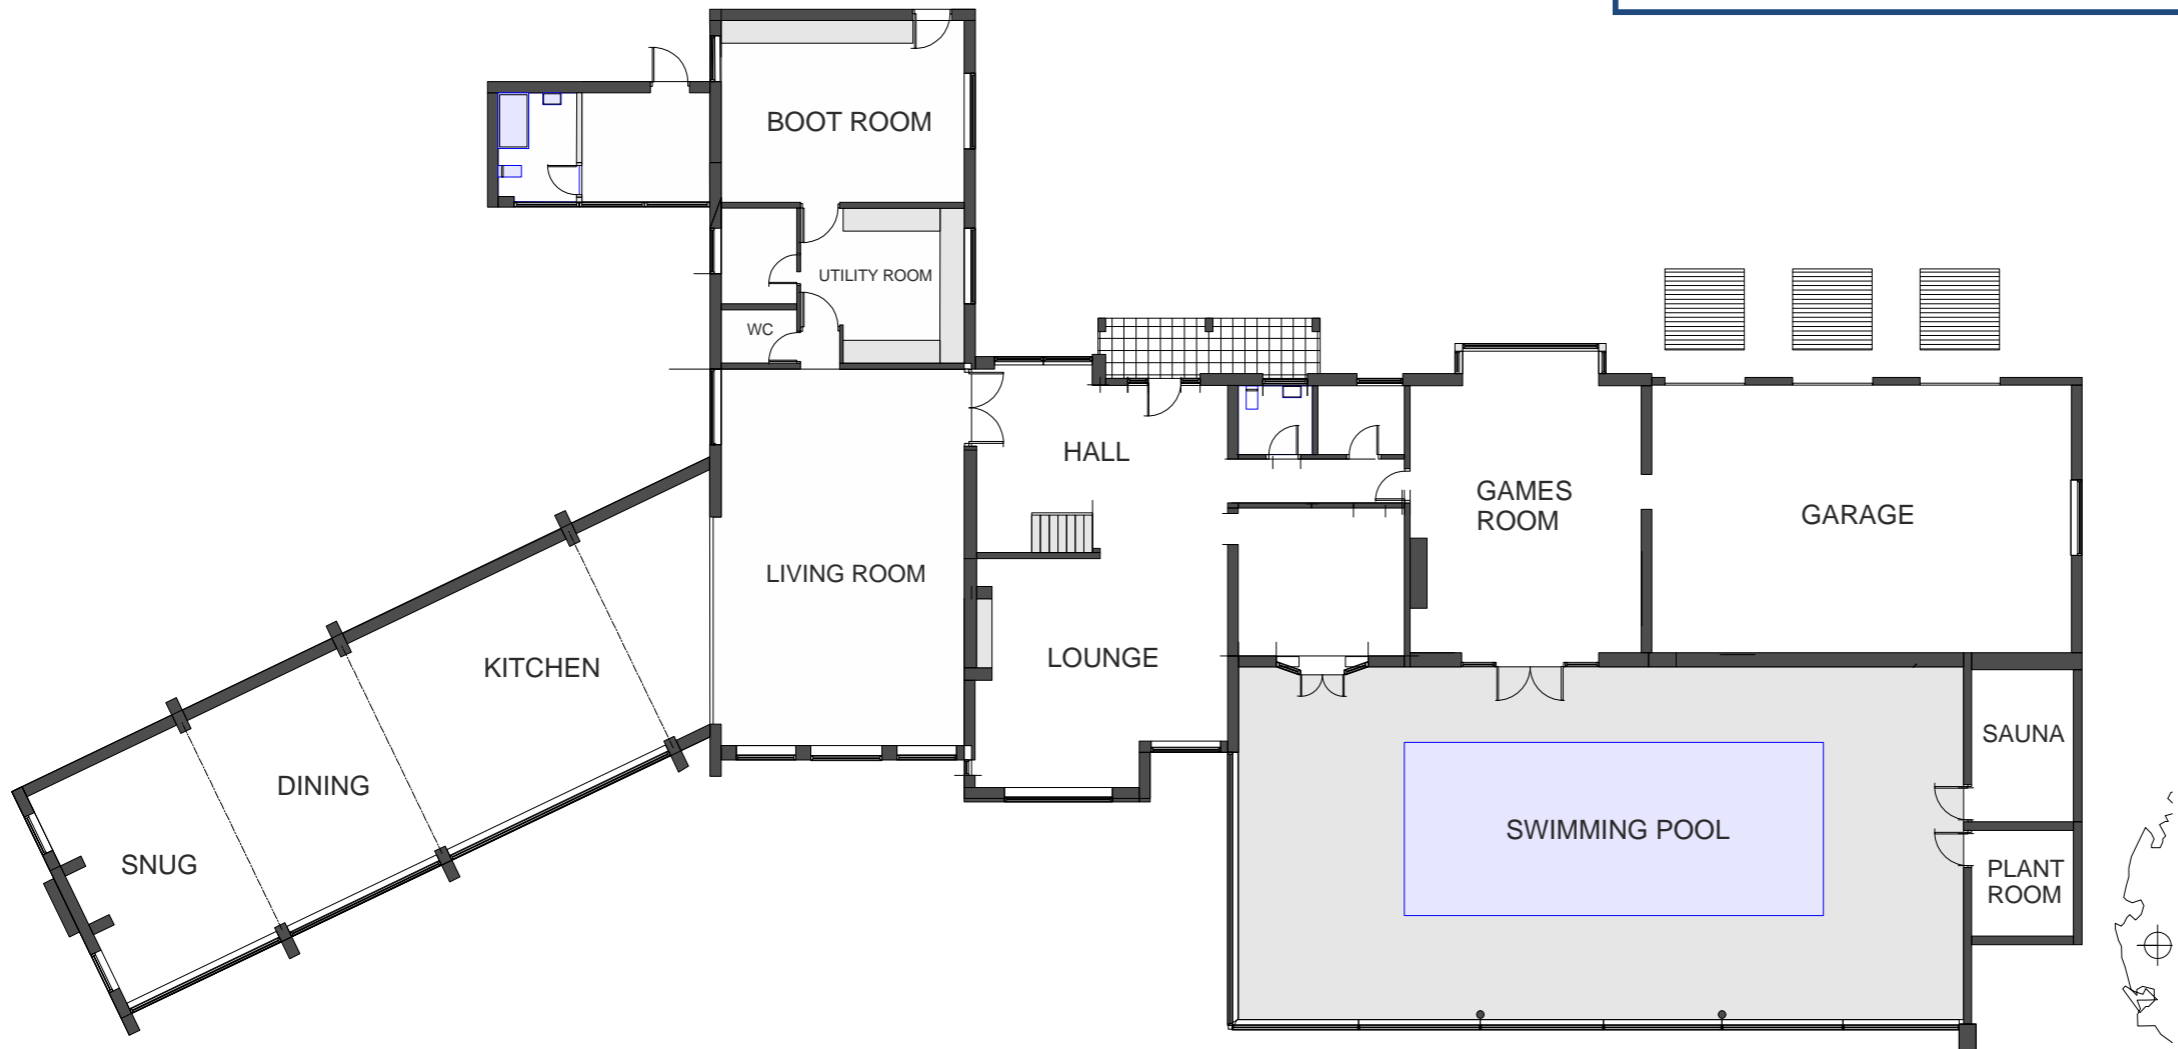

0 5

proposed ground floor

proposed alterations and extension scale 1:200@A3 drawing no. 11.11-01

NYMNP
15/04/2020



proposed front elevation



proposed rear elevation

0 5

proposed elevations

proposed alterations and extension scale 1:200@A3 drawing no. 11.11-01





NYMNPA
15/04/2020

