


NYMNP

16/04/2020


All dimensions to be checked on site.  
Do not scale from this drawing, work to figured dimensions only.  
Any omissions or discrepancies shall be reported to the Architect.

Osmotherley

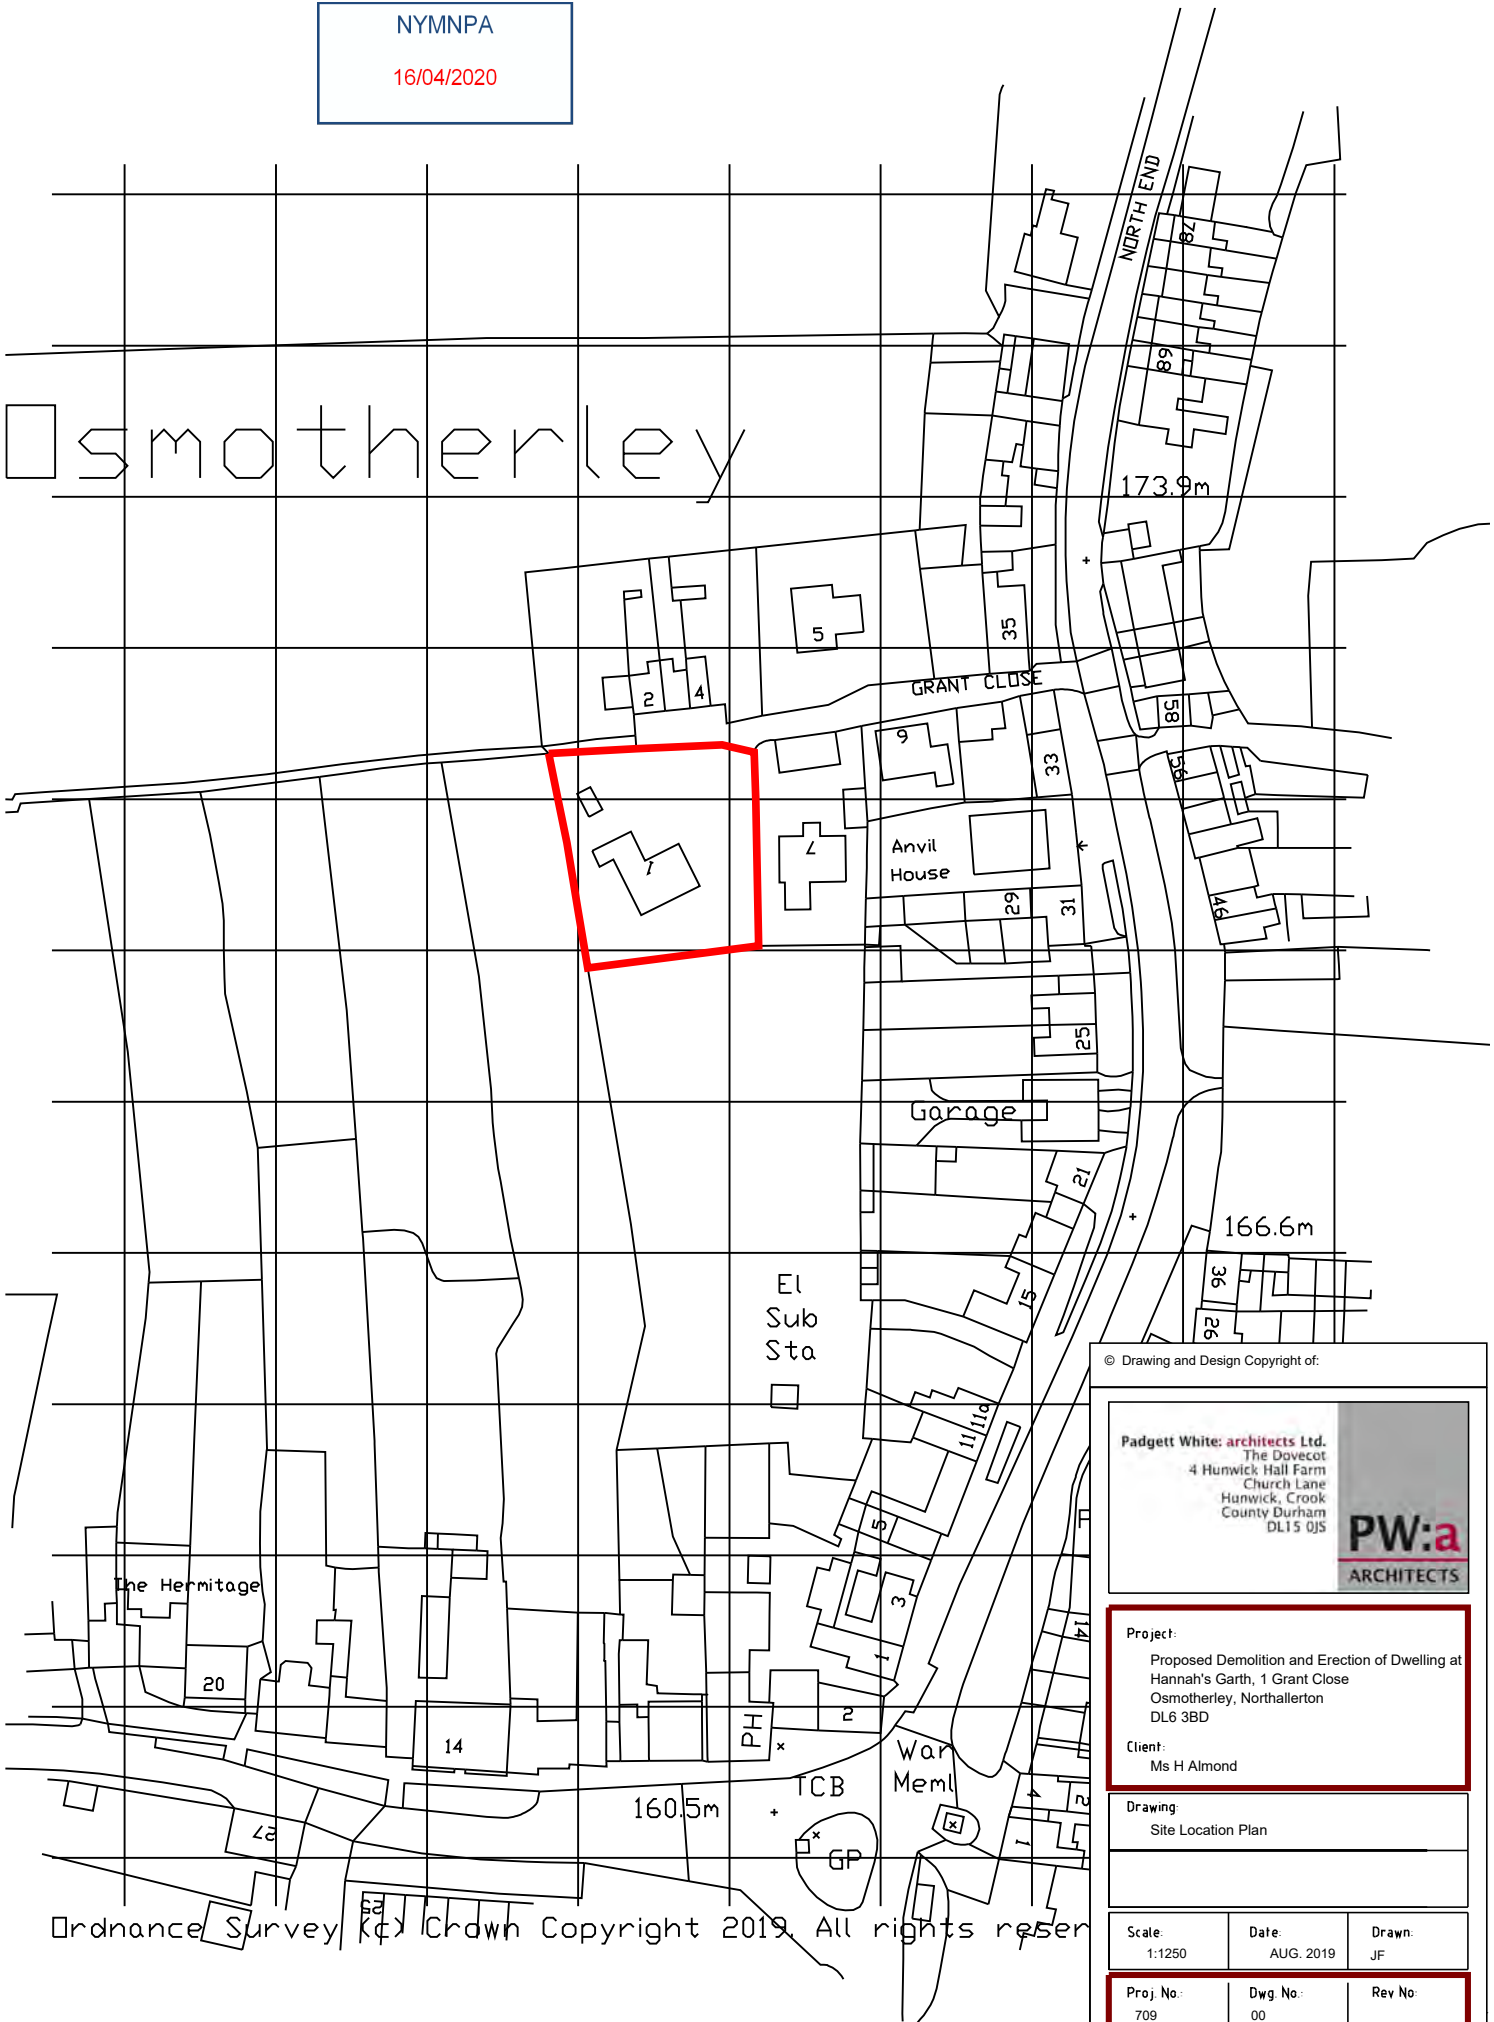

© Drawing and Design Copyright of:

**Padgett White: architects Ltd.**  
The Dovecot  
4 Hunwick Hall Farm  
Church Lane  
Hunwick, Crook  
County Durham  
DL15 0JS



**Project:**  
Proposed Demolition and Erection of Dwelling at  
Hannah's Garth, 1 Grant Close  
Osmotherley, Northallerton  
DL6 3BD

**Client:**  
Ms H Almond

**Drawing:**  
Site Location Plan

Scale: 1:1250	Date: AUG. 2019	Drawn: JF
Proj. No: 709	Dwg. No.: 00	Rev No:

Ordnance Survey Data Crown Copyright 2019. All rights reserved

All dimensions to be checked on site.  
Do not scale from this drawing, work to figured dimensions only.  
Any omissions or discrepancies shall be reported to the Architect.



NYMNP  
16/04/2020

© Drawing and Design Copyright of:

Padgett White: architects Ltd.  
The Dovecot  
4 Hunwick Hall Farm  
Church Lane  
Hunwick, Crook  
County Durham  
DL15 0JS

**PW:a**  
ARCHITECTS

Project:  
Proposed Demolition and Erection of Dwelling at  
Hannah's Garth, 1 Grant Close  
Osmotherley  
Nothallerton


Client:  
Ms H Almond

Drawing:  
Proposed Site Plan

Scale: 1:100 at A1	Date: 07/04/2020	Drawn: JL
-----------------------	---------------------	--------------

Proj. No.: 709	Dwg. No.: 04	Rev No.: C
-------------------	-----------------	---------------


All dimensions to be checked on site.  
Do not scale from this drawing, work to figured dimensions only.  
Any omissions or discrepancies shall be reported to the Architect.

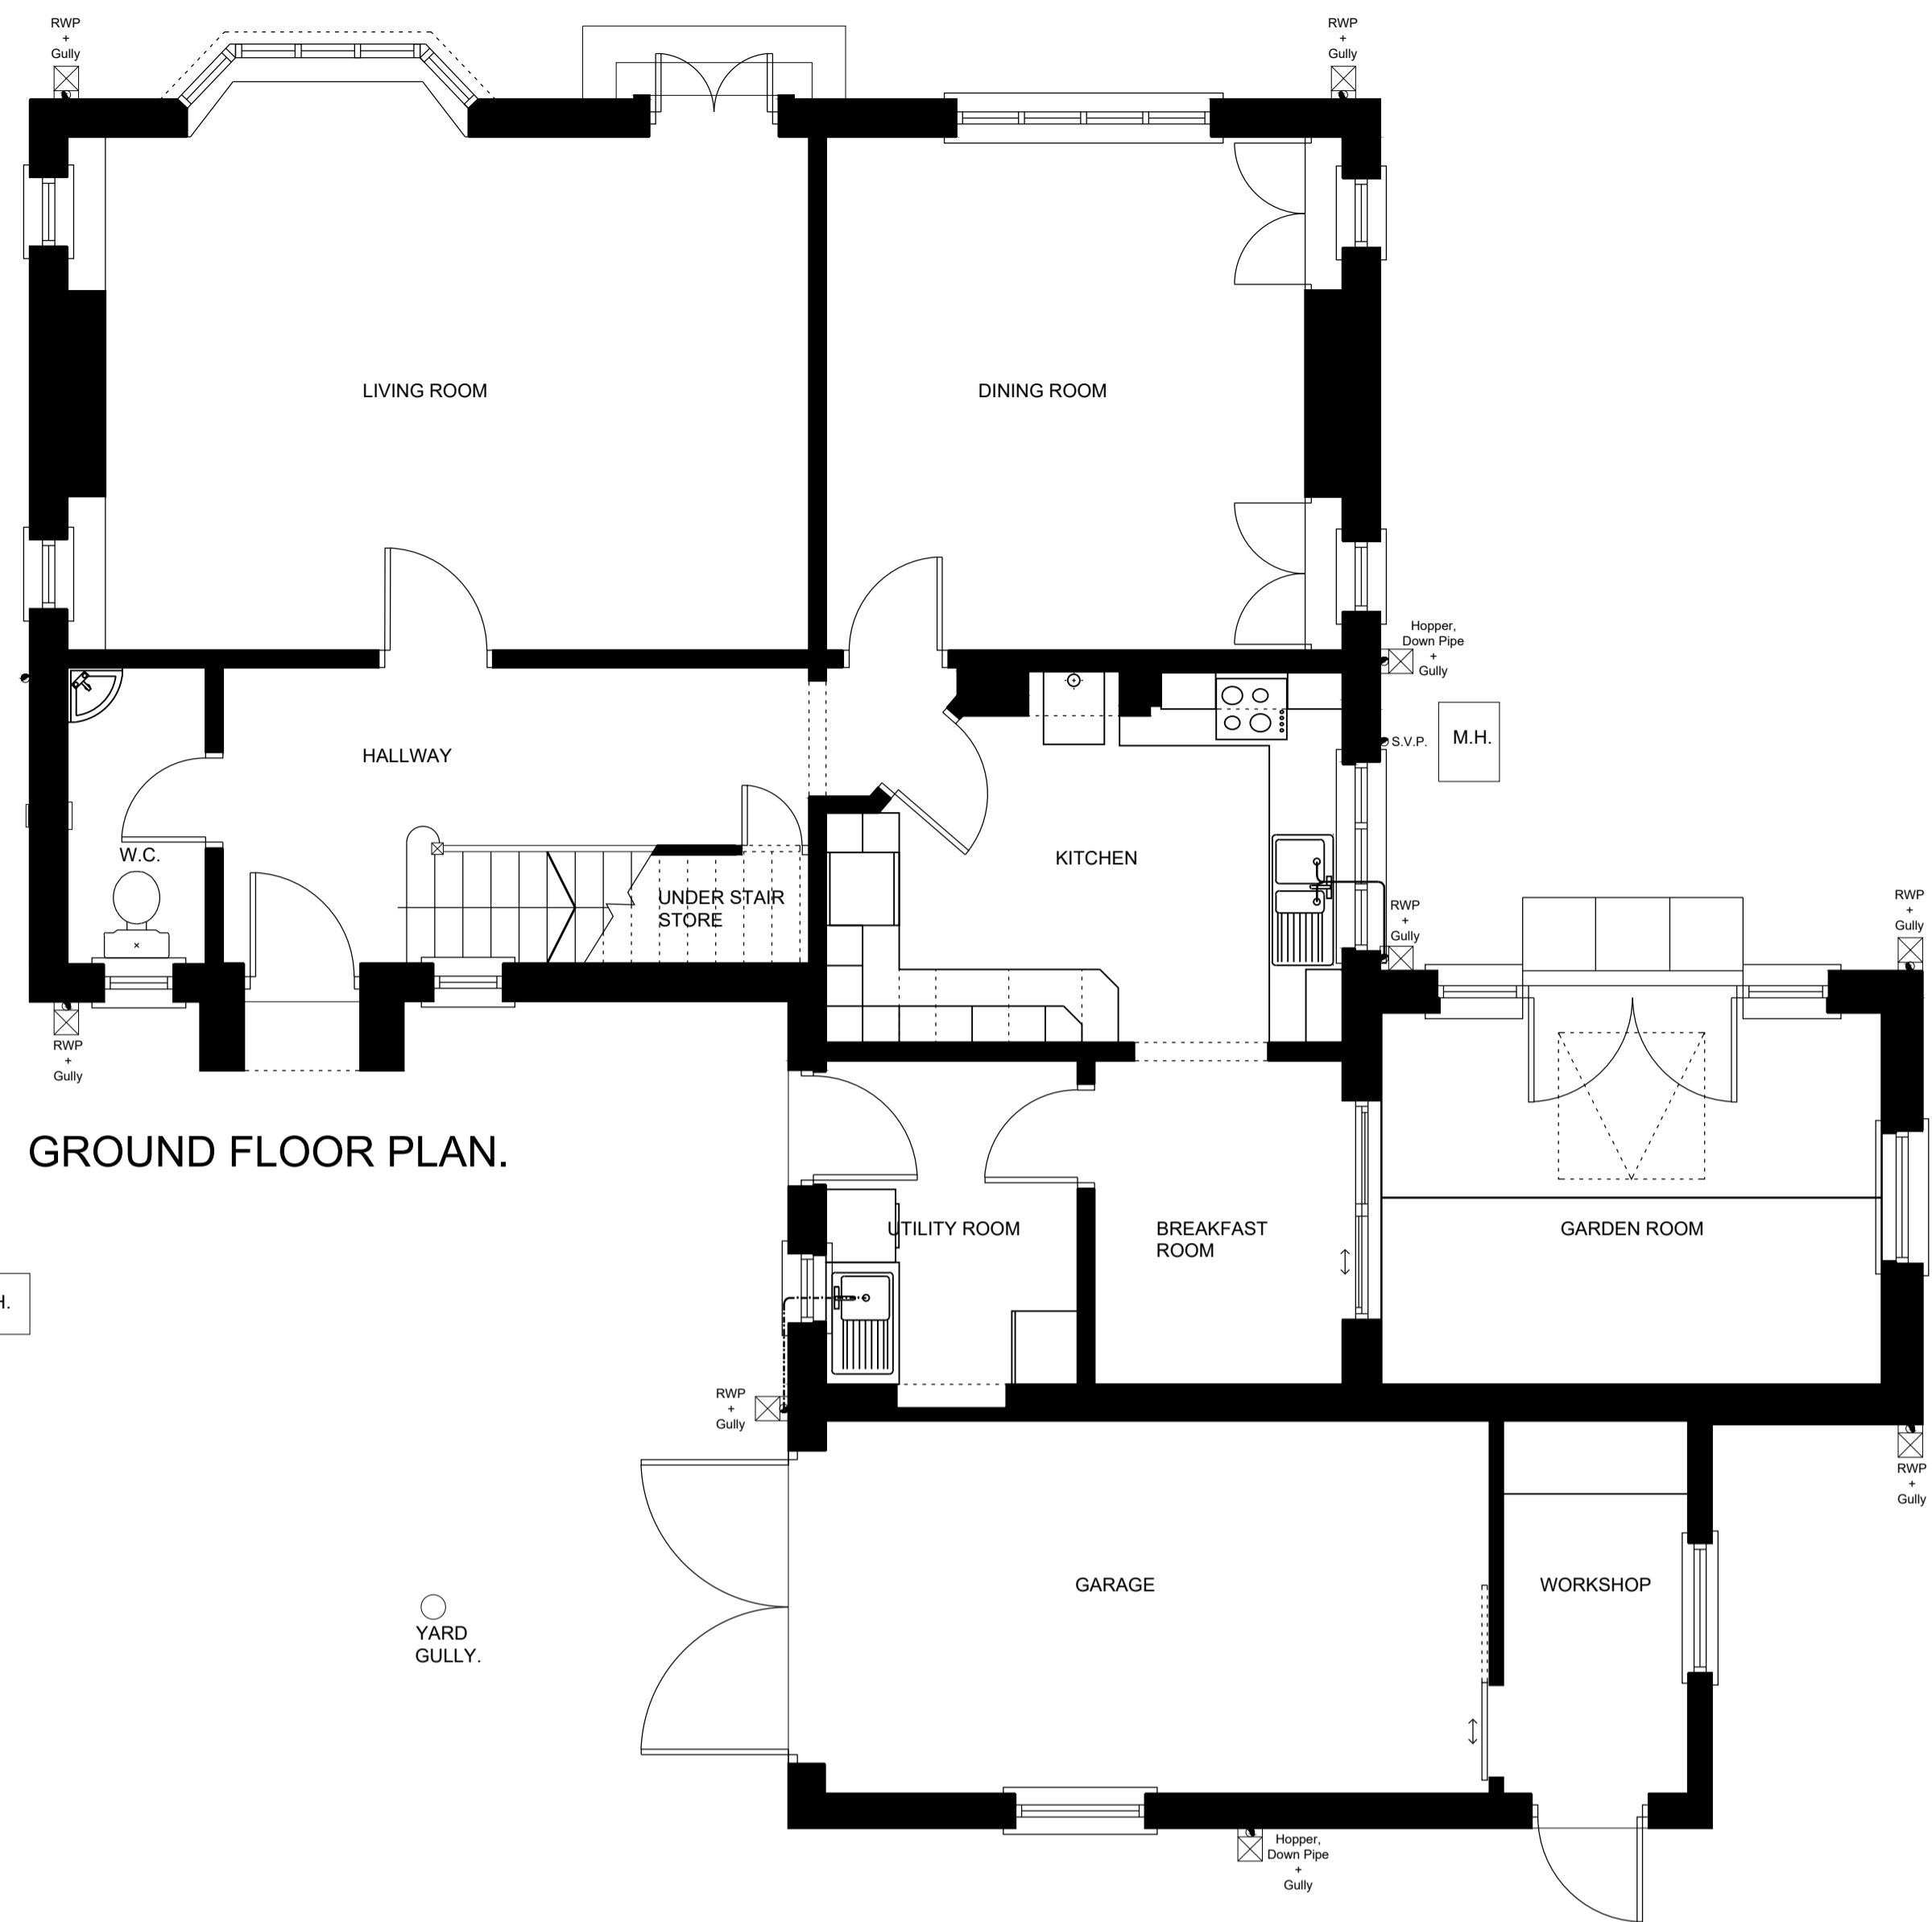

GROUND FLOOR PLAN.



FIRST FLOOR PLAN.

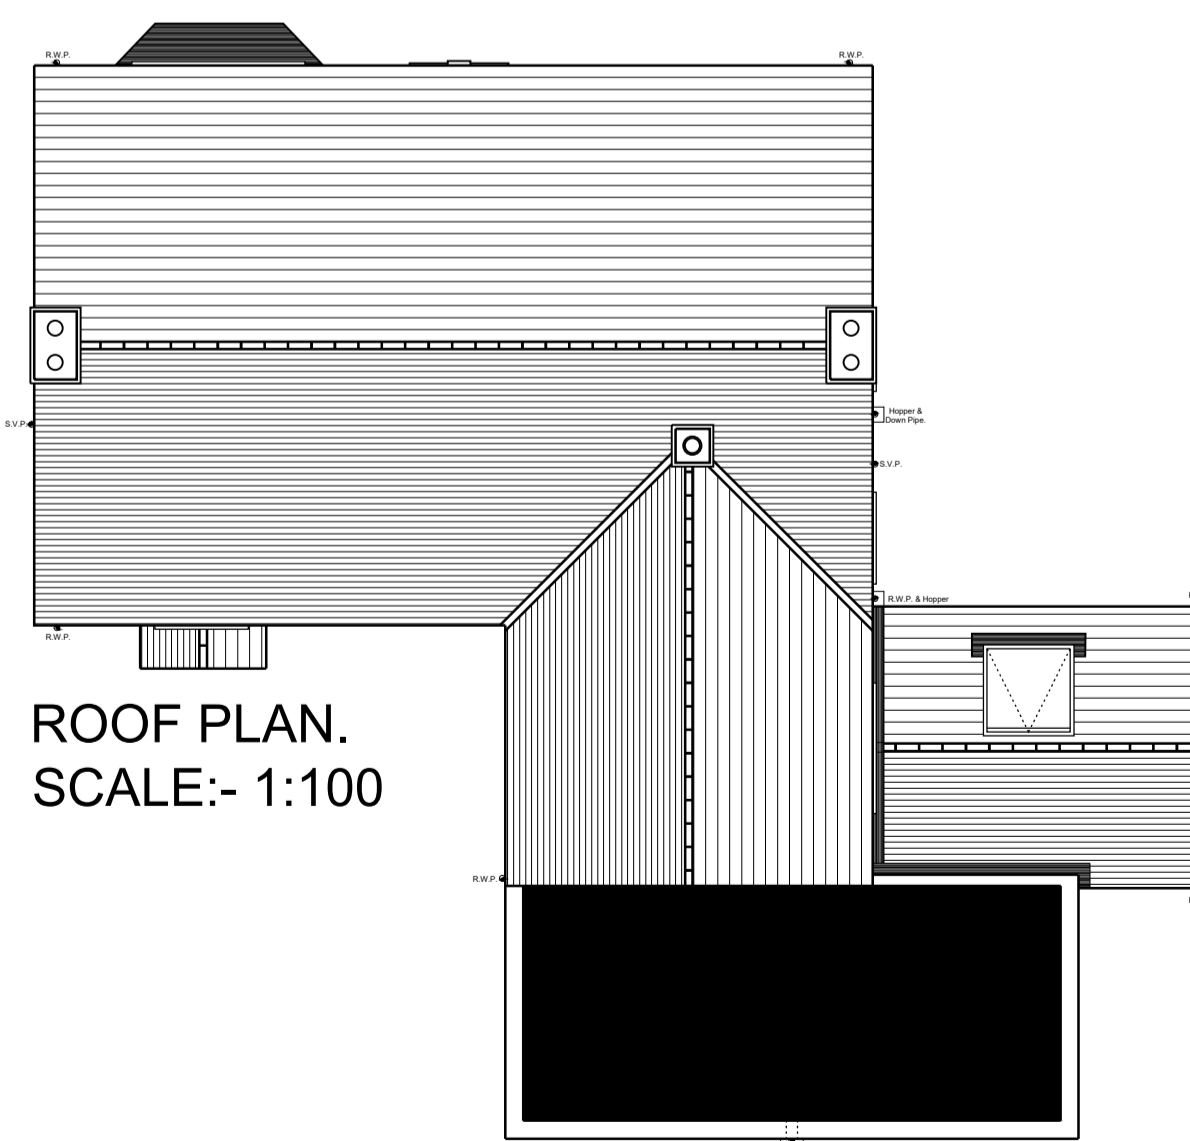

ROOF PLAN.  
SCALE:- 1:100

**NYMNP**  
16/04/2020

© Drawing and Design Copyright of:

**Padgett White: architects Ltd.**  
The Dovecot  
4 Hunwick Hall Farm  
Church Lane  
Hunwick, Crook  
County Durham  
DL15 0JS

**PW:a**  
ARCHITECTS

Project:  
INTERNAL ALTERATIONS and  
EXTENSIONS AT HANNAH'S GARTH,  
1 GRANT CLOSE, OSMOTHERLEY,  
NORTHALLERTON

Client:  
MS. HELEN ALMOND

Drawing:  
EXISTING

GROUND and FIRST FLOOR PLANS

Scale:  
1:50/1:100@A1

Date:  
28-05-19

Drawn:  
JF

Proj. No.:  
709

Dwg. No.:  
001

Rev No.

All dimensions to be checked on site.  
Do not scale from this drawing, work to figured dimensions only.  
Any omissions or discrepancies shall be reported to the Architect.

NYMNP  
16/04/2020



FRONT ELEVATION.



SIDE ELEVATION.



REAR ELEVATION.



SIDE ELEVATION.

© Drawing and Design Copyright of:

Padgett White: architects Ltd.  
The Dovecot  
4 Hunwick Hall Farm  
Church Lane  
Hunwick, Crook  
County Durham  
DL15 0JS

**PW:a**  
ARCHITECTS

Project:  
INTERNAL ALTERATIONS and  
EXTENSIONS AT HANNAH'S GARTH,  
1 GRANT CLOSE, OSMOTHERLEY,  
NORTHALLERTON

Client:  
MS. HELEN ALMOND

Drawing:  
EXISTING

ELEVATIONS

Scale:  
1:50@A1

Date:  
28-05-19

Drawn:  
JF


Proj. No.:  
709

Dwg. No.:  
002

Rev No.

All dimensions to be checked on site.  
Do not scale from this drawing, work to figured dimensions only.  
Any omissions or discrepancies shall be reported to the Architect.

PROPOSED ROOF PLAN

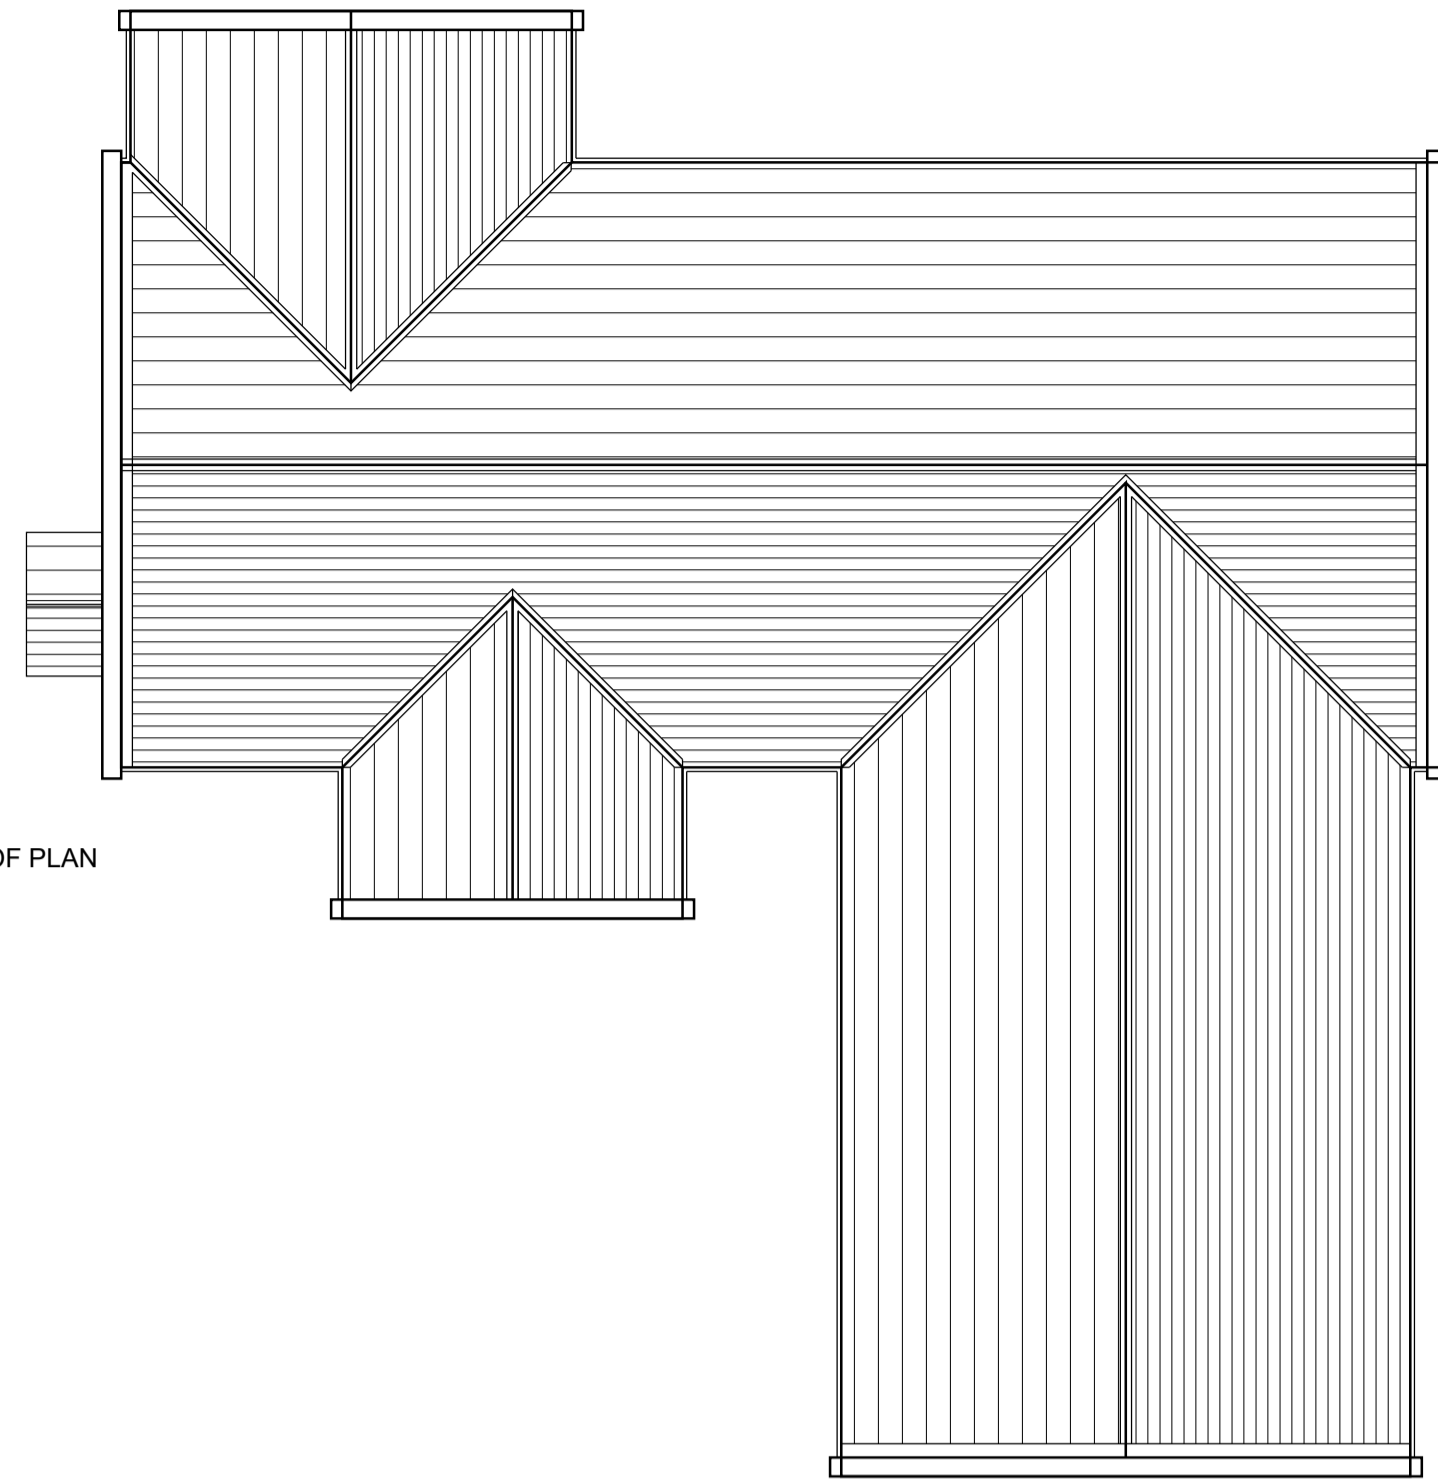

PROPOSED NORTH (FRONT) ELEVATION




NYMNP

16/04/2020

PROPOSED SOUTH (REAR) ELEVATION




PROPOSED GROUND FLOOR PLAN

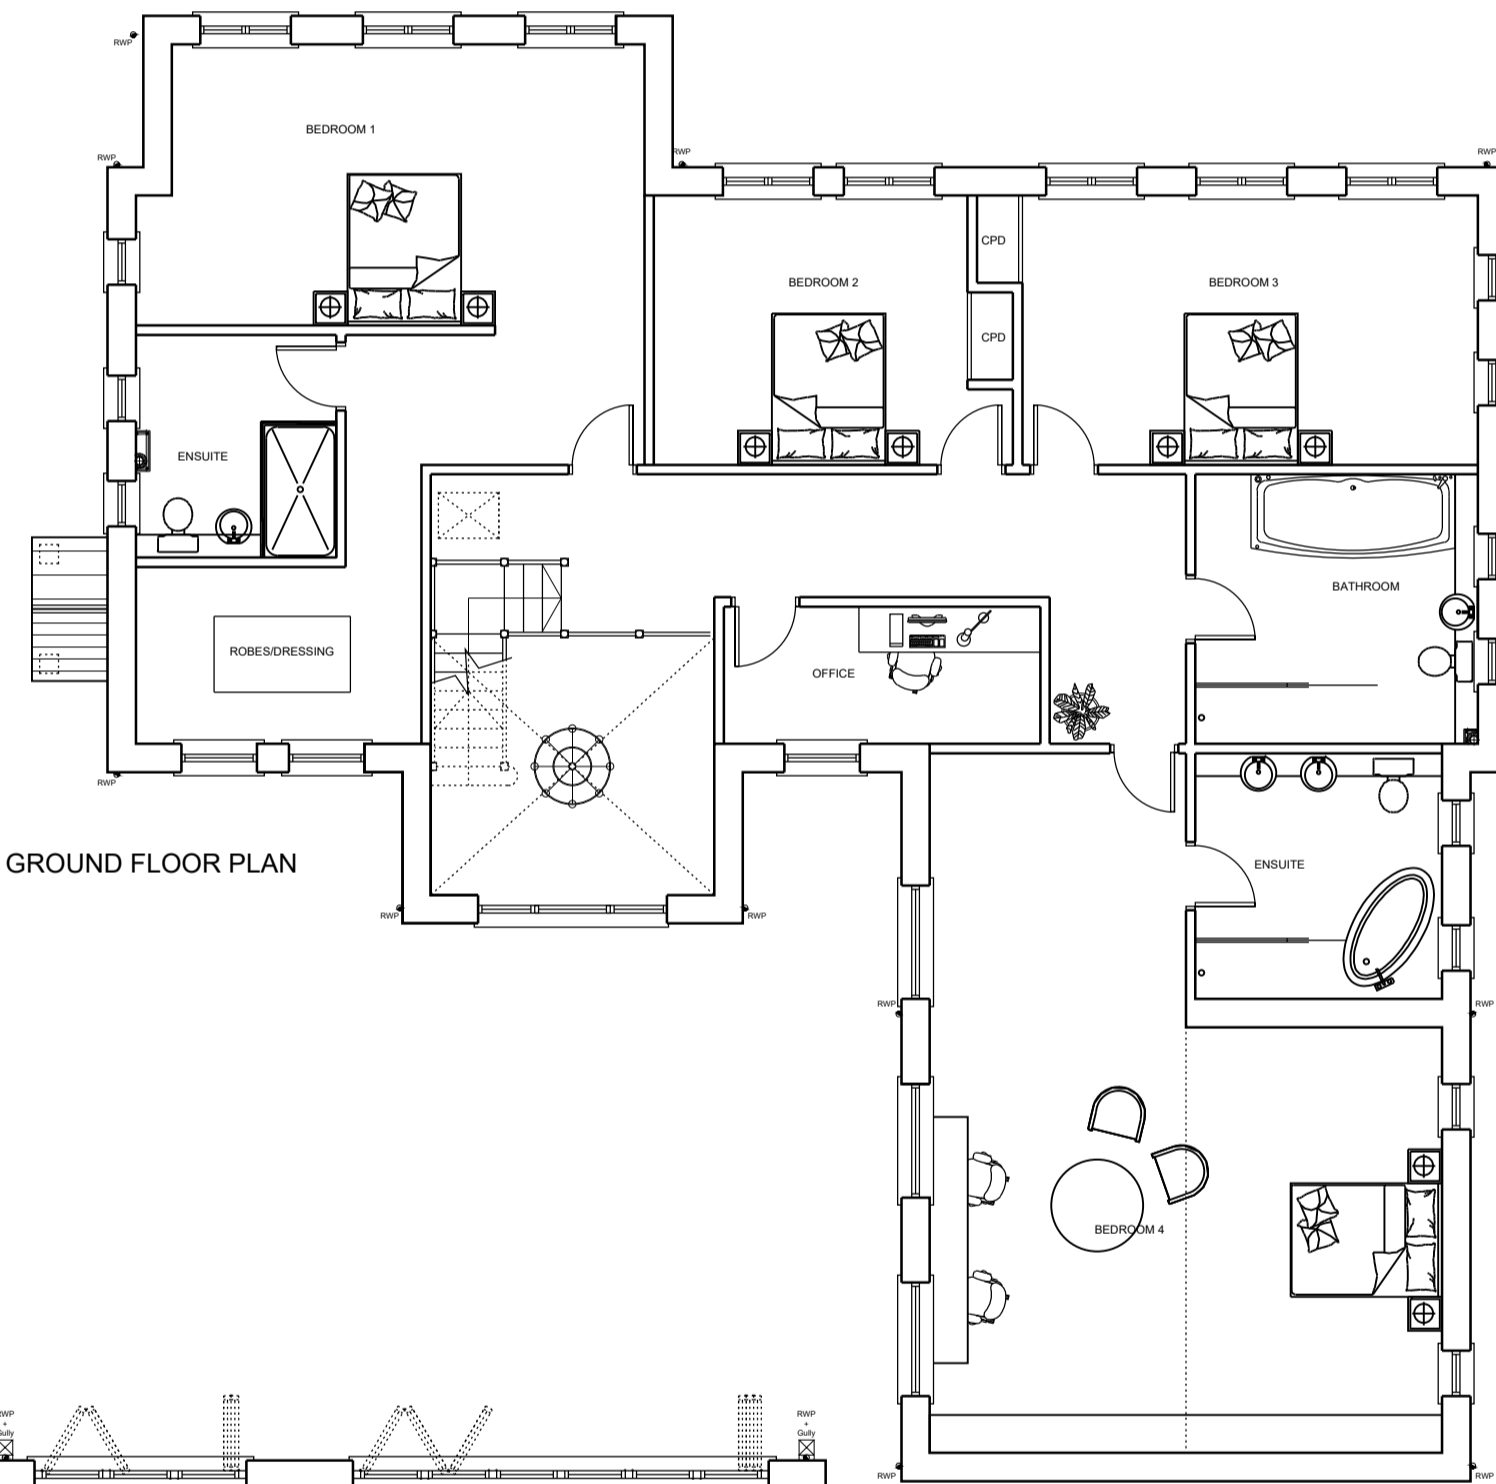

PROPOSED EAST (SIDE) ELEVATION



PROPOSED GROUND FLOOR PLAN

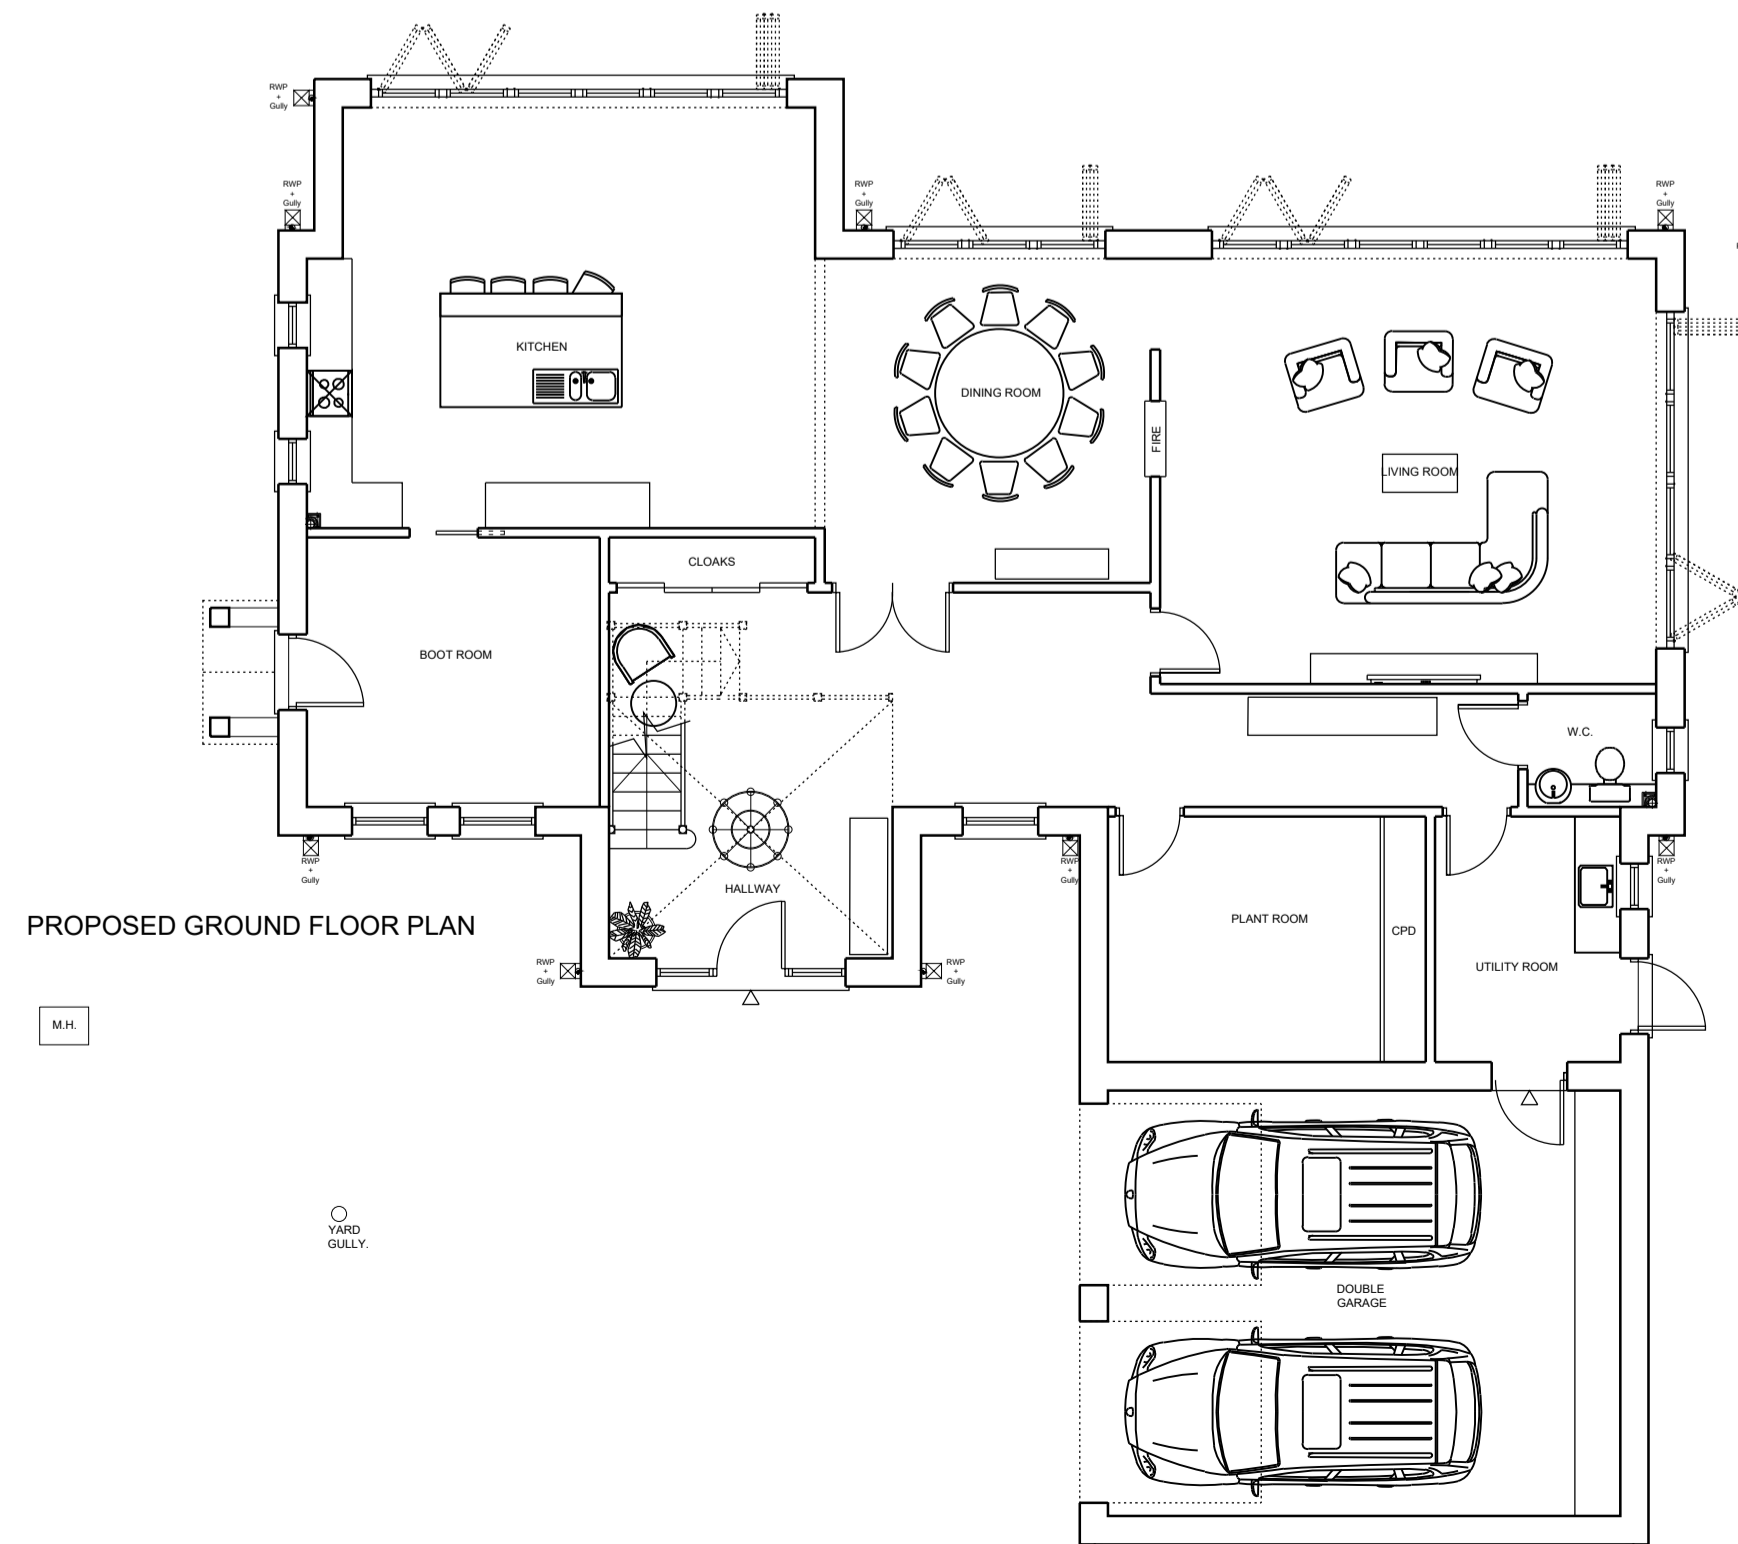

PROPOSED WEST (SIDE) ELEVATION



© Drawing and Design Copyright of:

**Padgett White: architects Ltd.**  
The Dovecot  
4 Hunwick Hall Farm  
Church Lane  
Hunwick, Crook  
County Durham  
DL15 0JS

**PW:a**  
ARCHITECTS

Project:  
Proposed Demolition and Erection of Dwelling at  
Hannah's Garth, 1 Grant Close  
Osmotherley  
Nothallerton


Client:  
Ms H Almond

Drawing:  
Proposed Scheme 2

Scale: 1:100 at A1	Date: 07/04/2020	Drawn: JL
-----------------------	---------------------	--------------

Proj. No.: 709	Dwg. No.: 05	Rev No.: B
-------------------	-----------------	---------------

All dimensions to be checked on site.  
Do not scale from this drawing, work to figured dimensions only.  
Any omissions or discrepancies shall be reported to the Architect.

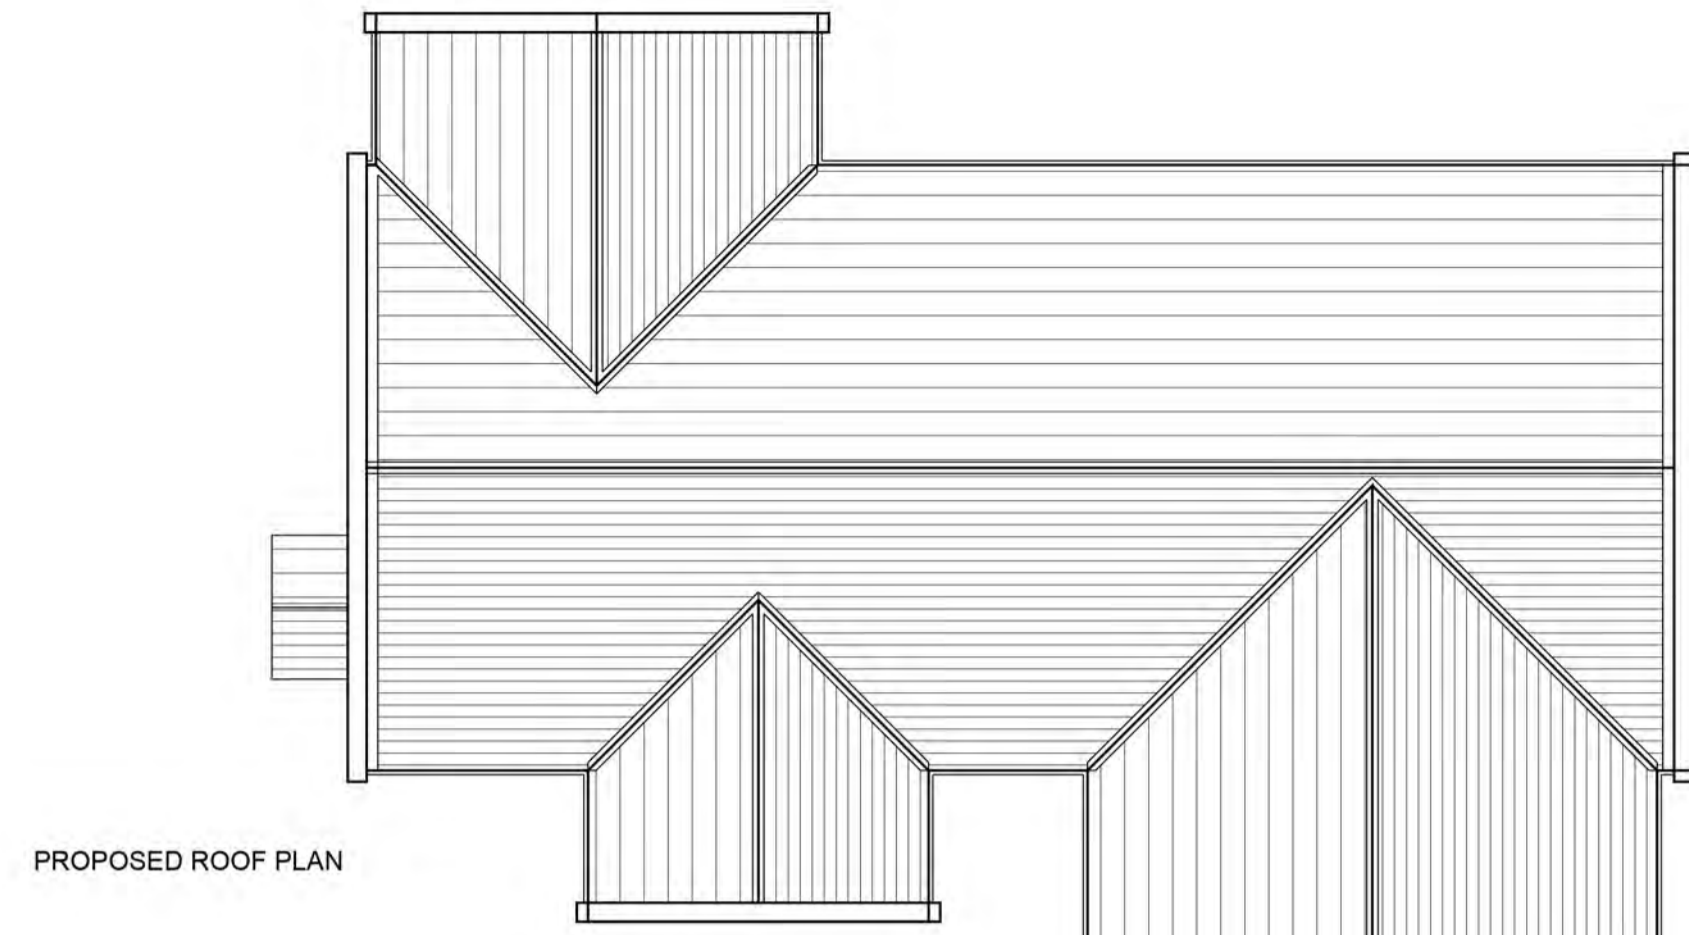

PROPOSED ROOF PLAN




PROPOSED NORTH (FRONT) ELEVATION

NYMNP  
16/04/2020




PROPOSED SOUTH (REAR) ELEVATION

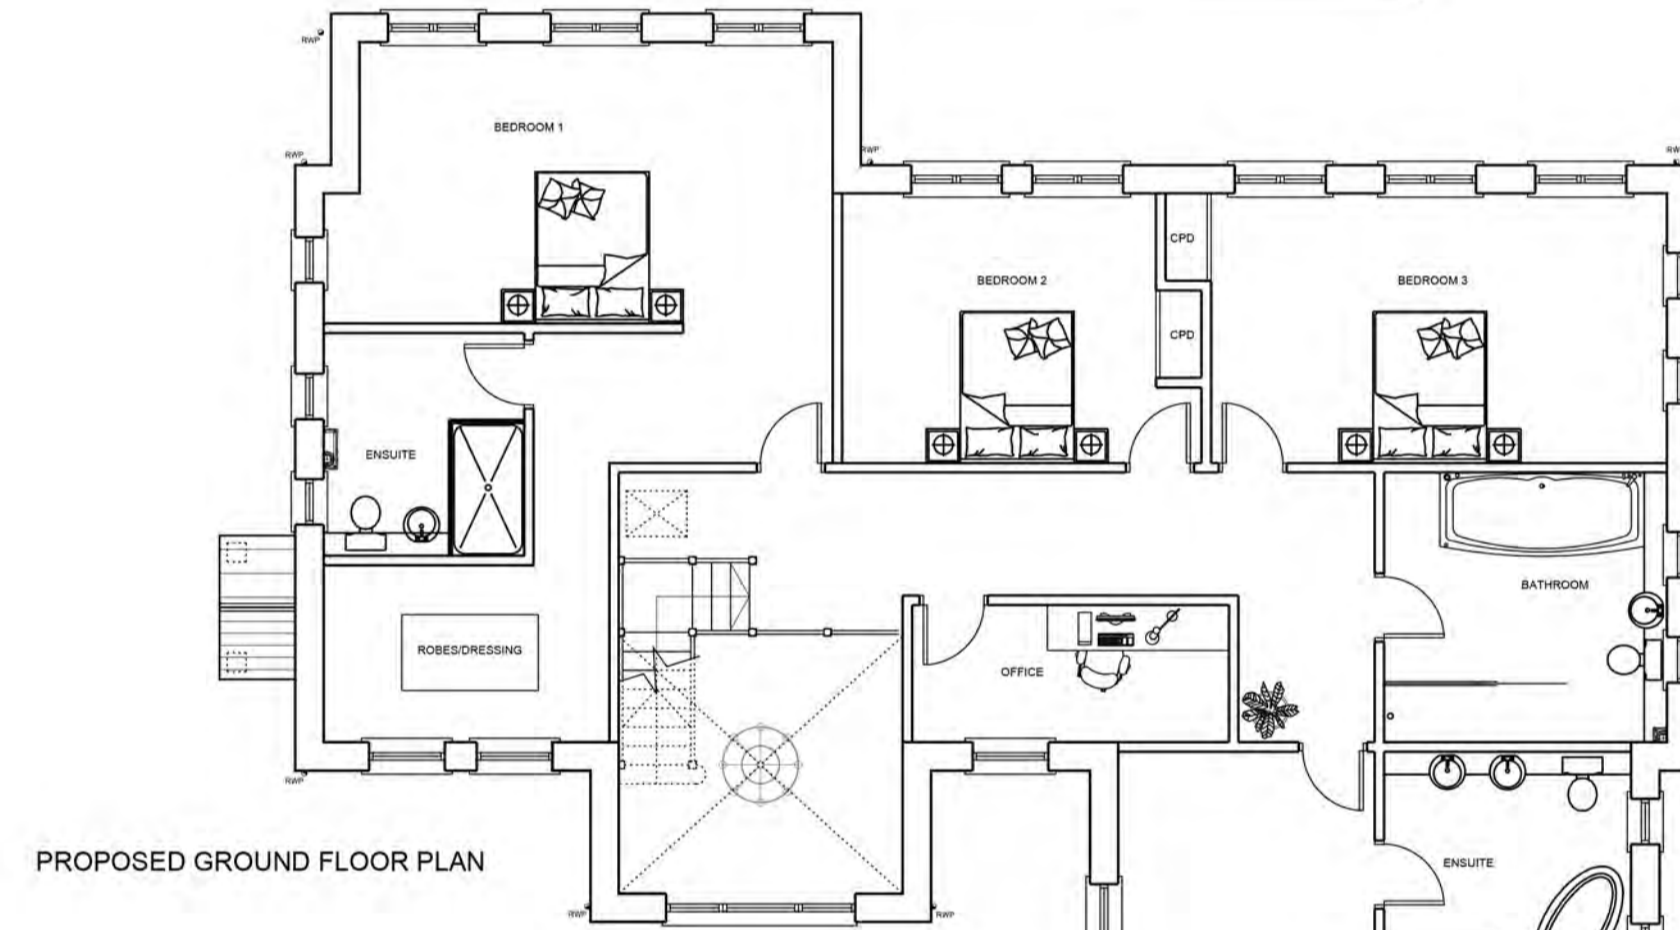

PROPOSED GROUND FLOOR PLAN



PROPOSED EAST (SIDE) ELEVATION

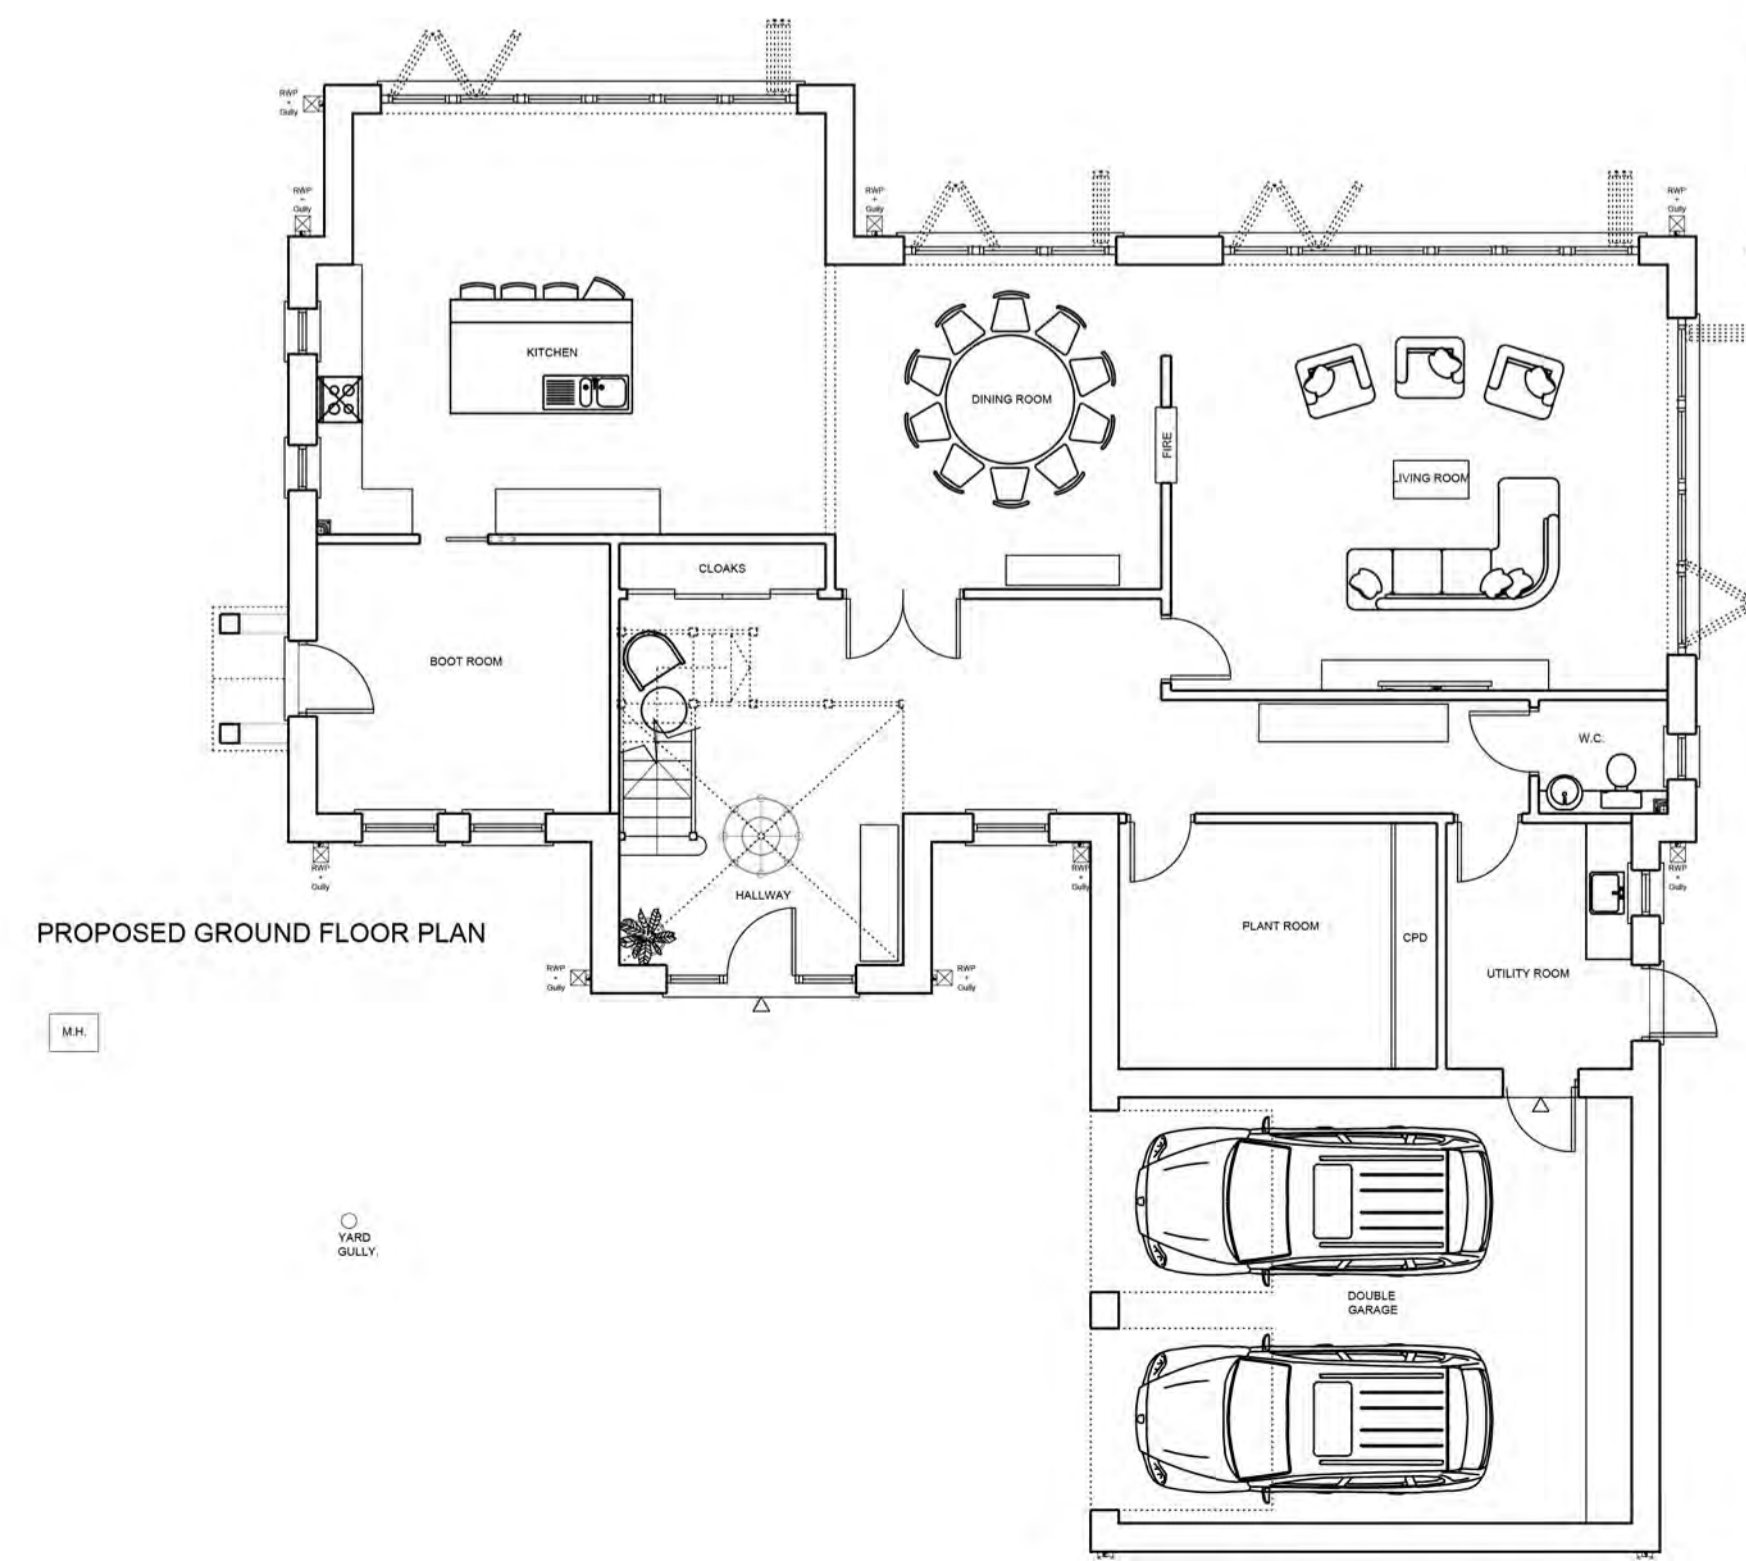

PROPOSED GROUND FLOOR PLAN



PROPOSED WEST (SIDE) ELEVATION

© Drawing and Design Copyright of:

**Padgett White: architects Ltd.**  
The Dovecot  
4 Hunwick Hall Farm  
Church Lane  
Hunwick, Crook  
County Durham  
DL15 0JS

**PW:a**  
ARCHITECTS

Project:  
Proposed Demolition and Erection of Dwelling at  
Hannah's Garth, 1 Grant Close  
Osmotherley  
Nothallerton

Client:  
Ms H Almond

Drawing:  
Proposed Scheme 2

Scale: 1:100 at A1	Date: 07/04/2020	Drawn: JL
-----------------------	---------------------	--------------

Proj. No.: 709	Dwg. No.: 05	Rev. No.: B
-------------------	-----------------	----------------