



EXISTING GROUND FLOOR PLAN
SCALE 1:100 @ A1

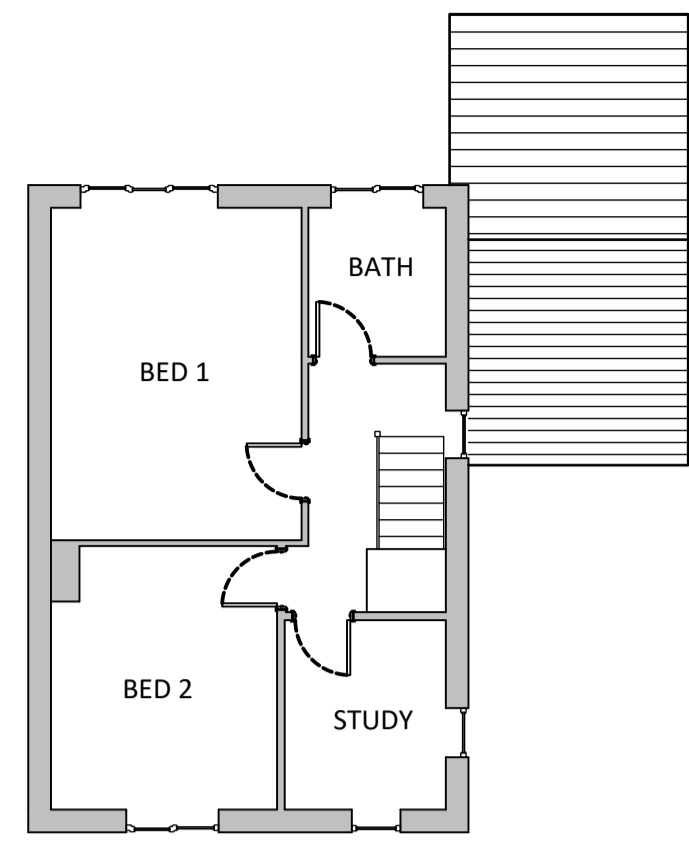


EXISTING FIRST FLOOR PLAN
SCALE 1:100 @ A1

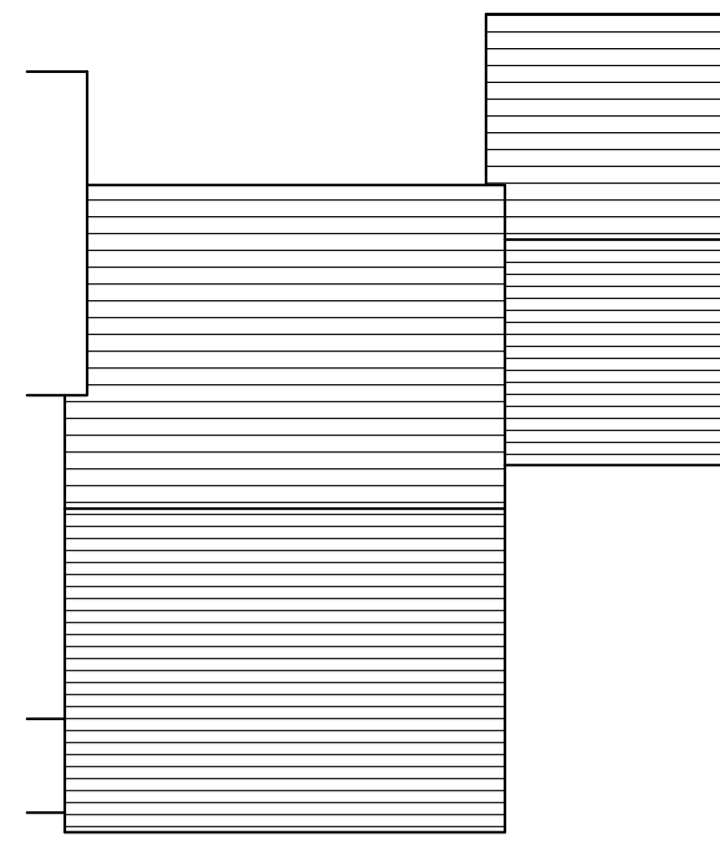

EXISTING ROOF PLAN
SCALE 1:100 @ A1

NYMNP
17/04/2020

OS licence No. 100022432

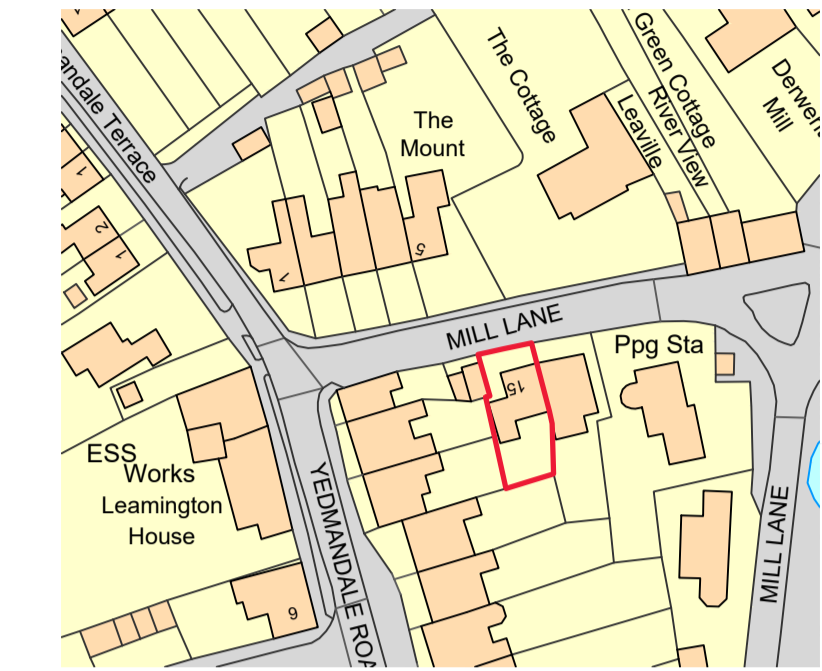

SITE LOCATION PLAN
SCALE 1:1250 @ A1




EXISTING FRONT ELEVATION (NORTH)
SCALE 1:100 @ A1




EXISTING SIDE ELEVATION (WEST)
SCALE 1:100 @ A1




EXISTING REAR ELEVATION (SOUTH)
SCALE 1:100 @ A1

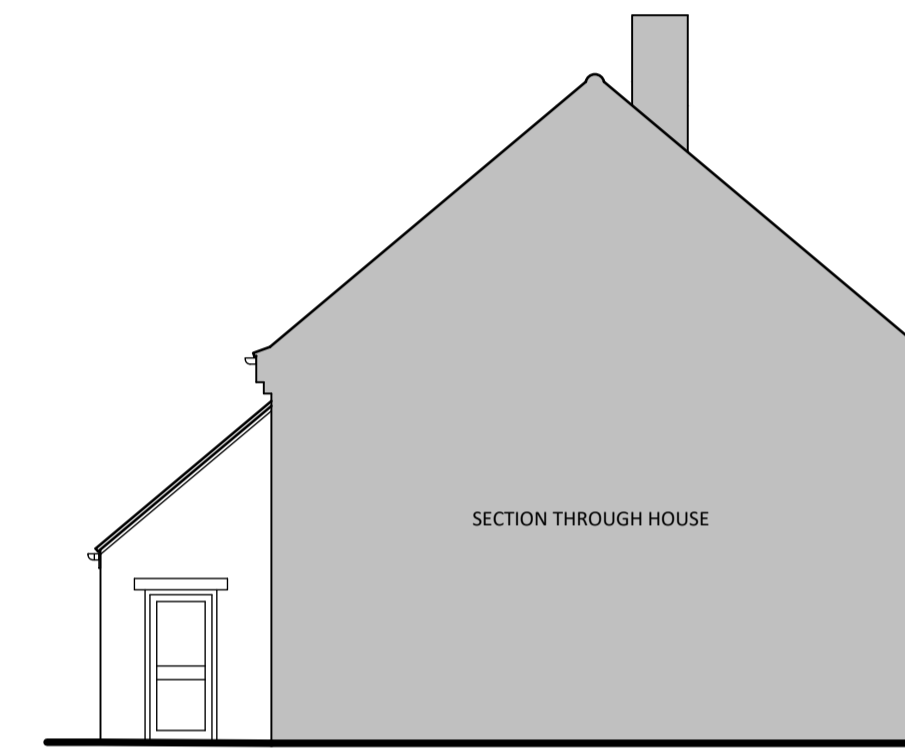


EXISTING SIDE ELEVATION (EAST)
SCALE 1:100 @ A1

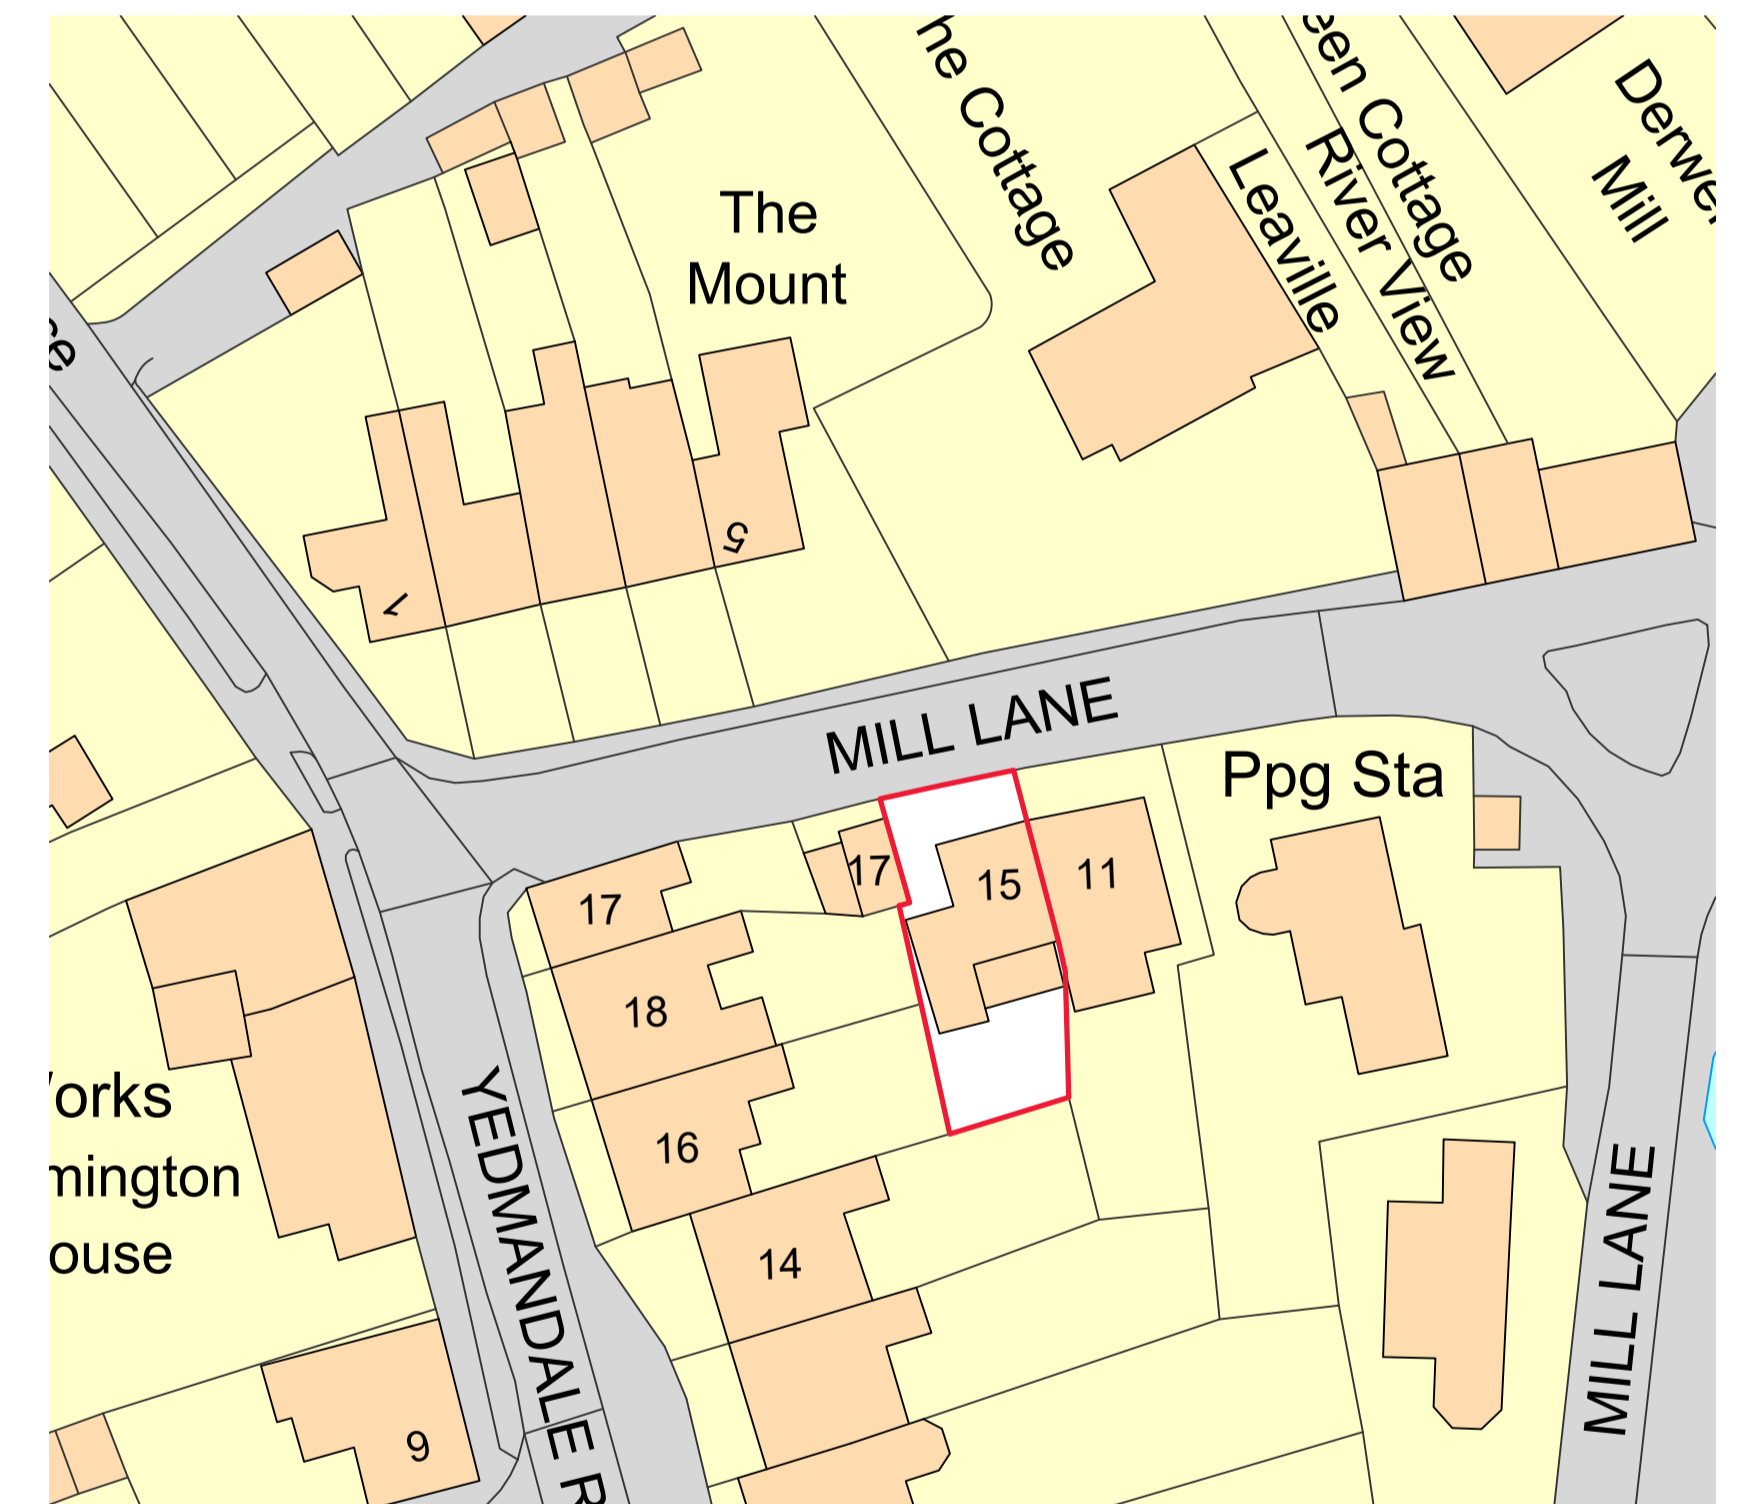


PROPOSED SITE PLAN
SCALE 1:500 @ A1

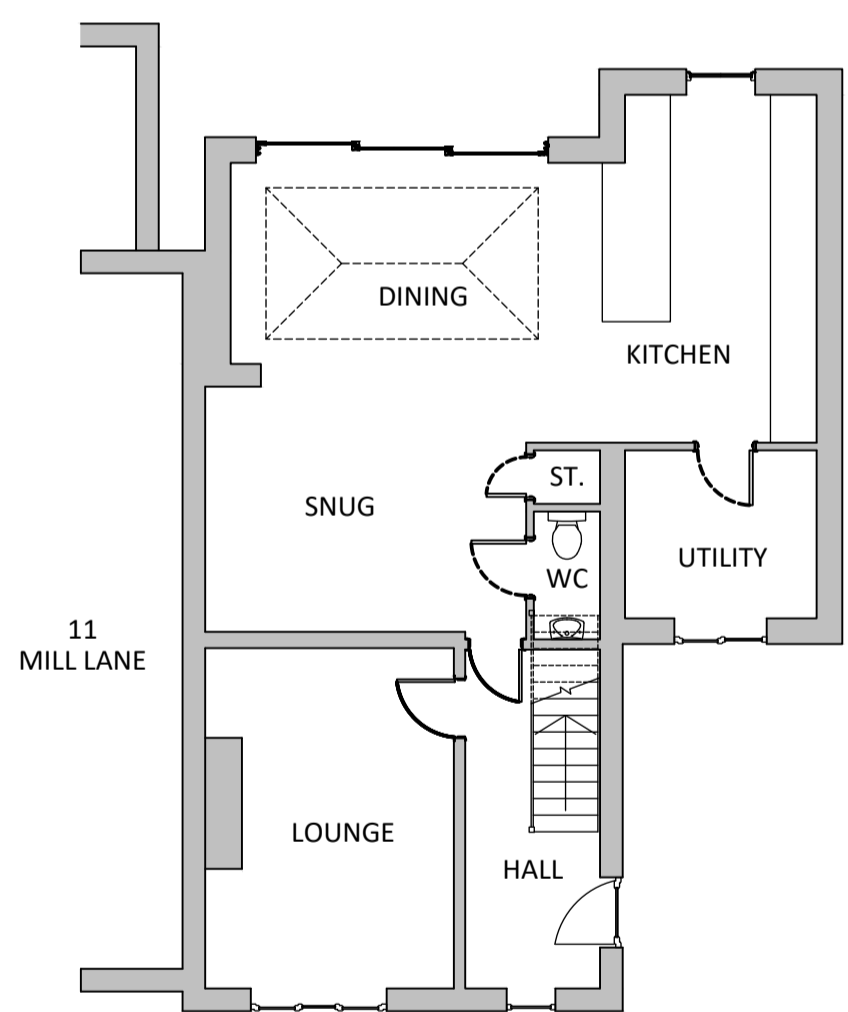


PROPOSED GROUND FLOOR PLAN
SCALE 1:100 @ A1

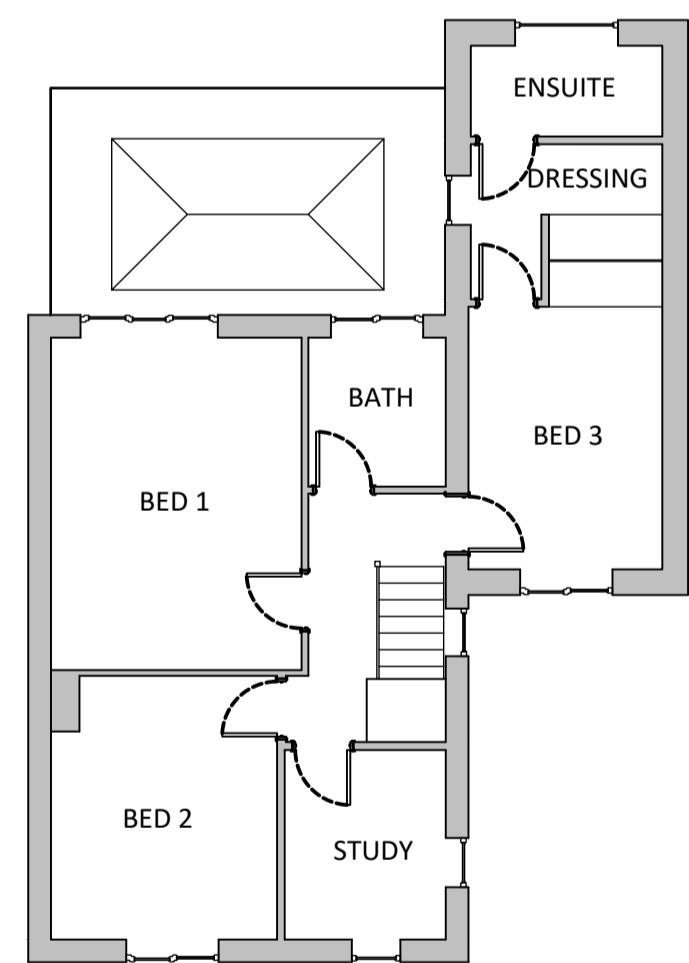


PROPOSED FIRST FLOOR PLAN
SCALE 1:100 @ A1

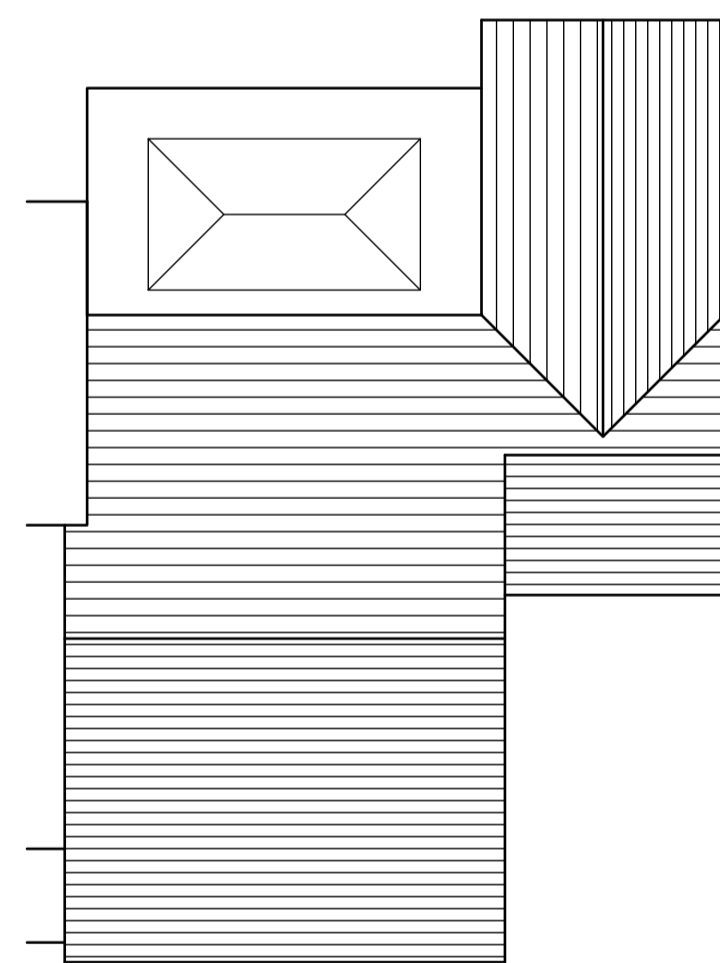

PROPOSED ROOF PLAN
SCALE 1:100 @ A1

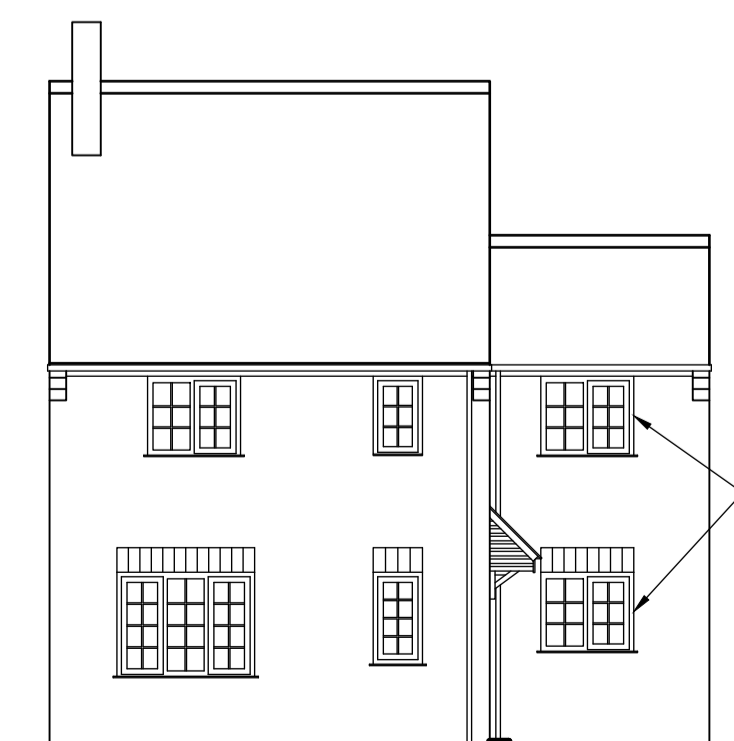


PROPOSED FRONT ELEVATION (NORTH)
SCALE 1:100 @ A1

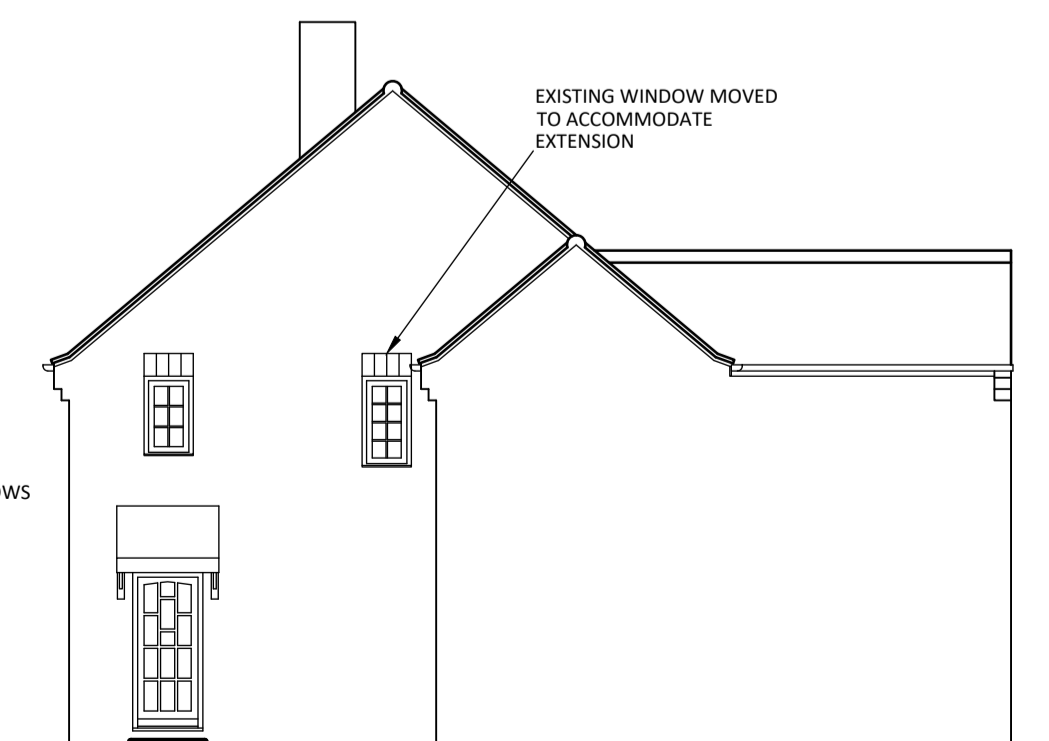

PROPOSED SIDE ELEVATION (WEST)
SCALE 1:100 @ A1



PROPOSED REAR ELEVATION (SOUTH)
SCALE 1:100 @ A1

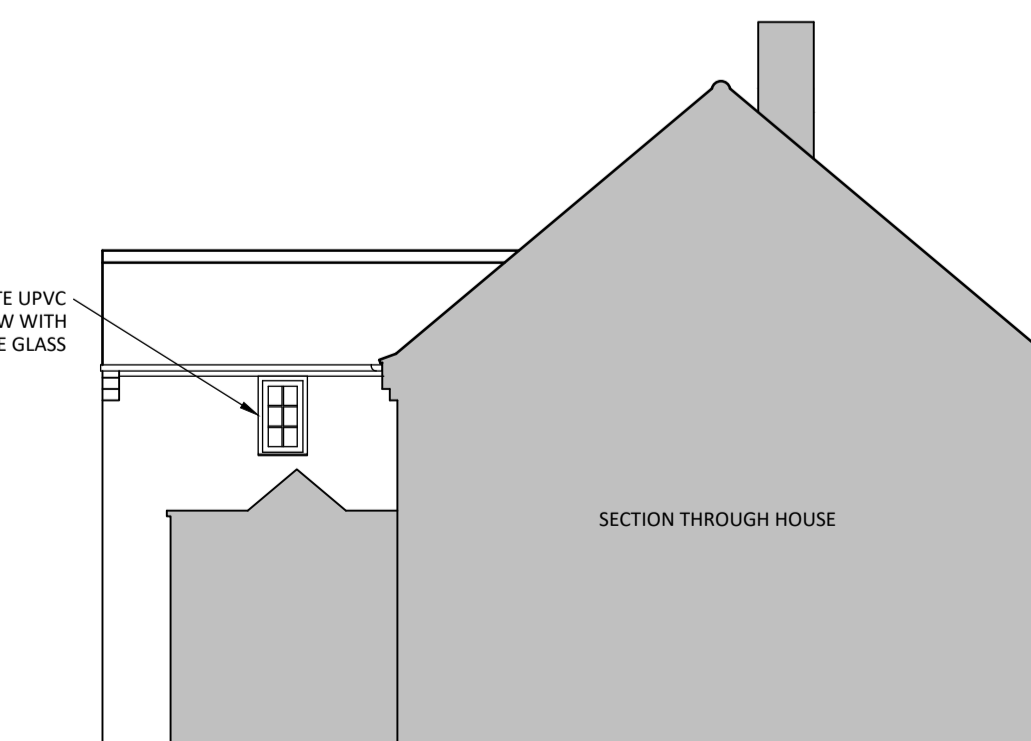

PROPOSED SIDE ELEVATION (EAST)
SCALE 1:100 @ A1

15/ML/001/#
EXISTING & PROPOSED PLANS & ELEVATIONS