


NYMNP

23/04/2020

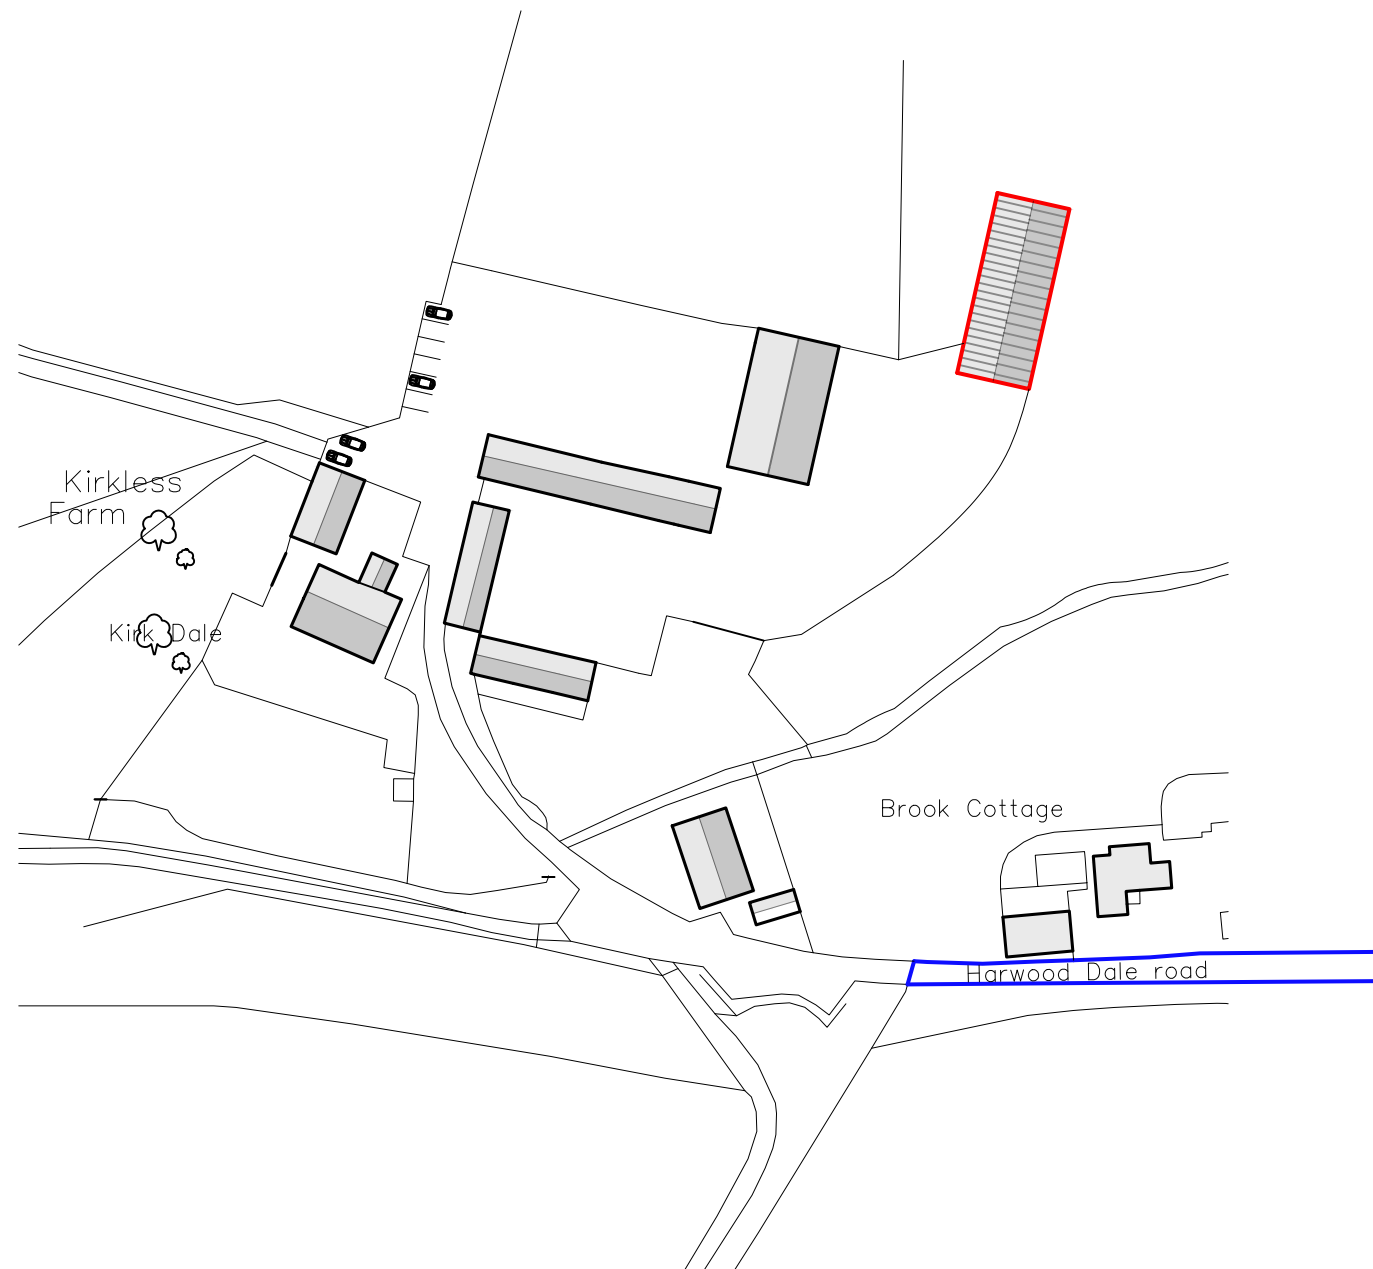

**IAN PICK ASSOCIATES LTD**  
Specialist Agricultural & Rural Planning Consultants

Station Farm Offices  
Wansford Road  
Nafferton  
Driffield  
East Yorkshire  
YO25 8NJ

CLIENT

**Mr. Geoff Dent**  
Kirkless Farm  
Harwood Dale  
Scarborough  
YO13 0DN

JOB TITLE

General Purpose Agricultural  
Storage Building

DWG. TITLE

Location Plan

SCALE

1=1250

DRN

SH

DWG. NUMBER

IP/GD/01

DATE

July 15




REV

-

OS Licence number 100022432

NYMNP

23/04/2020

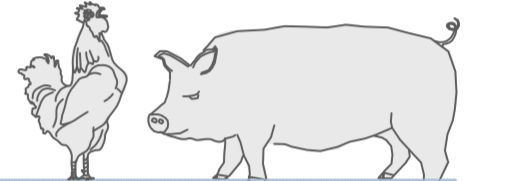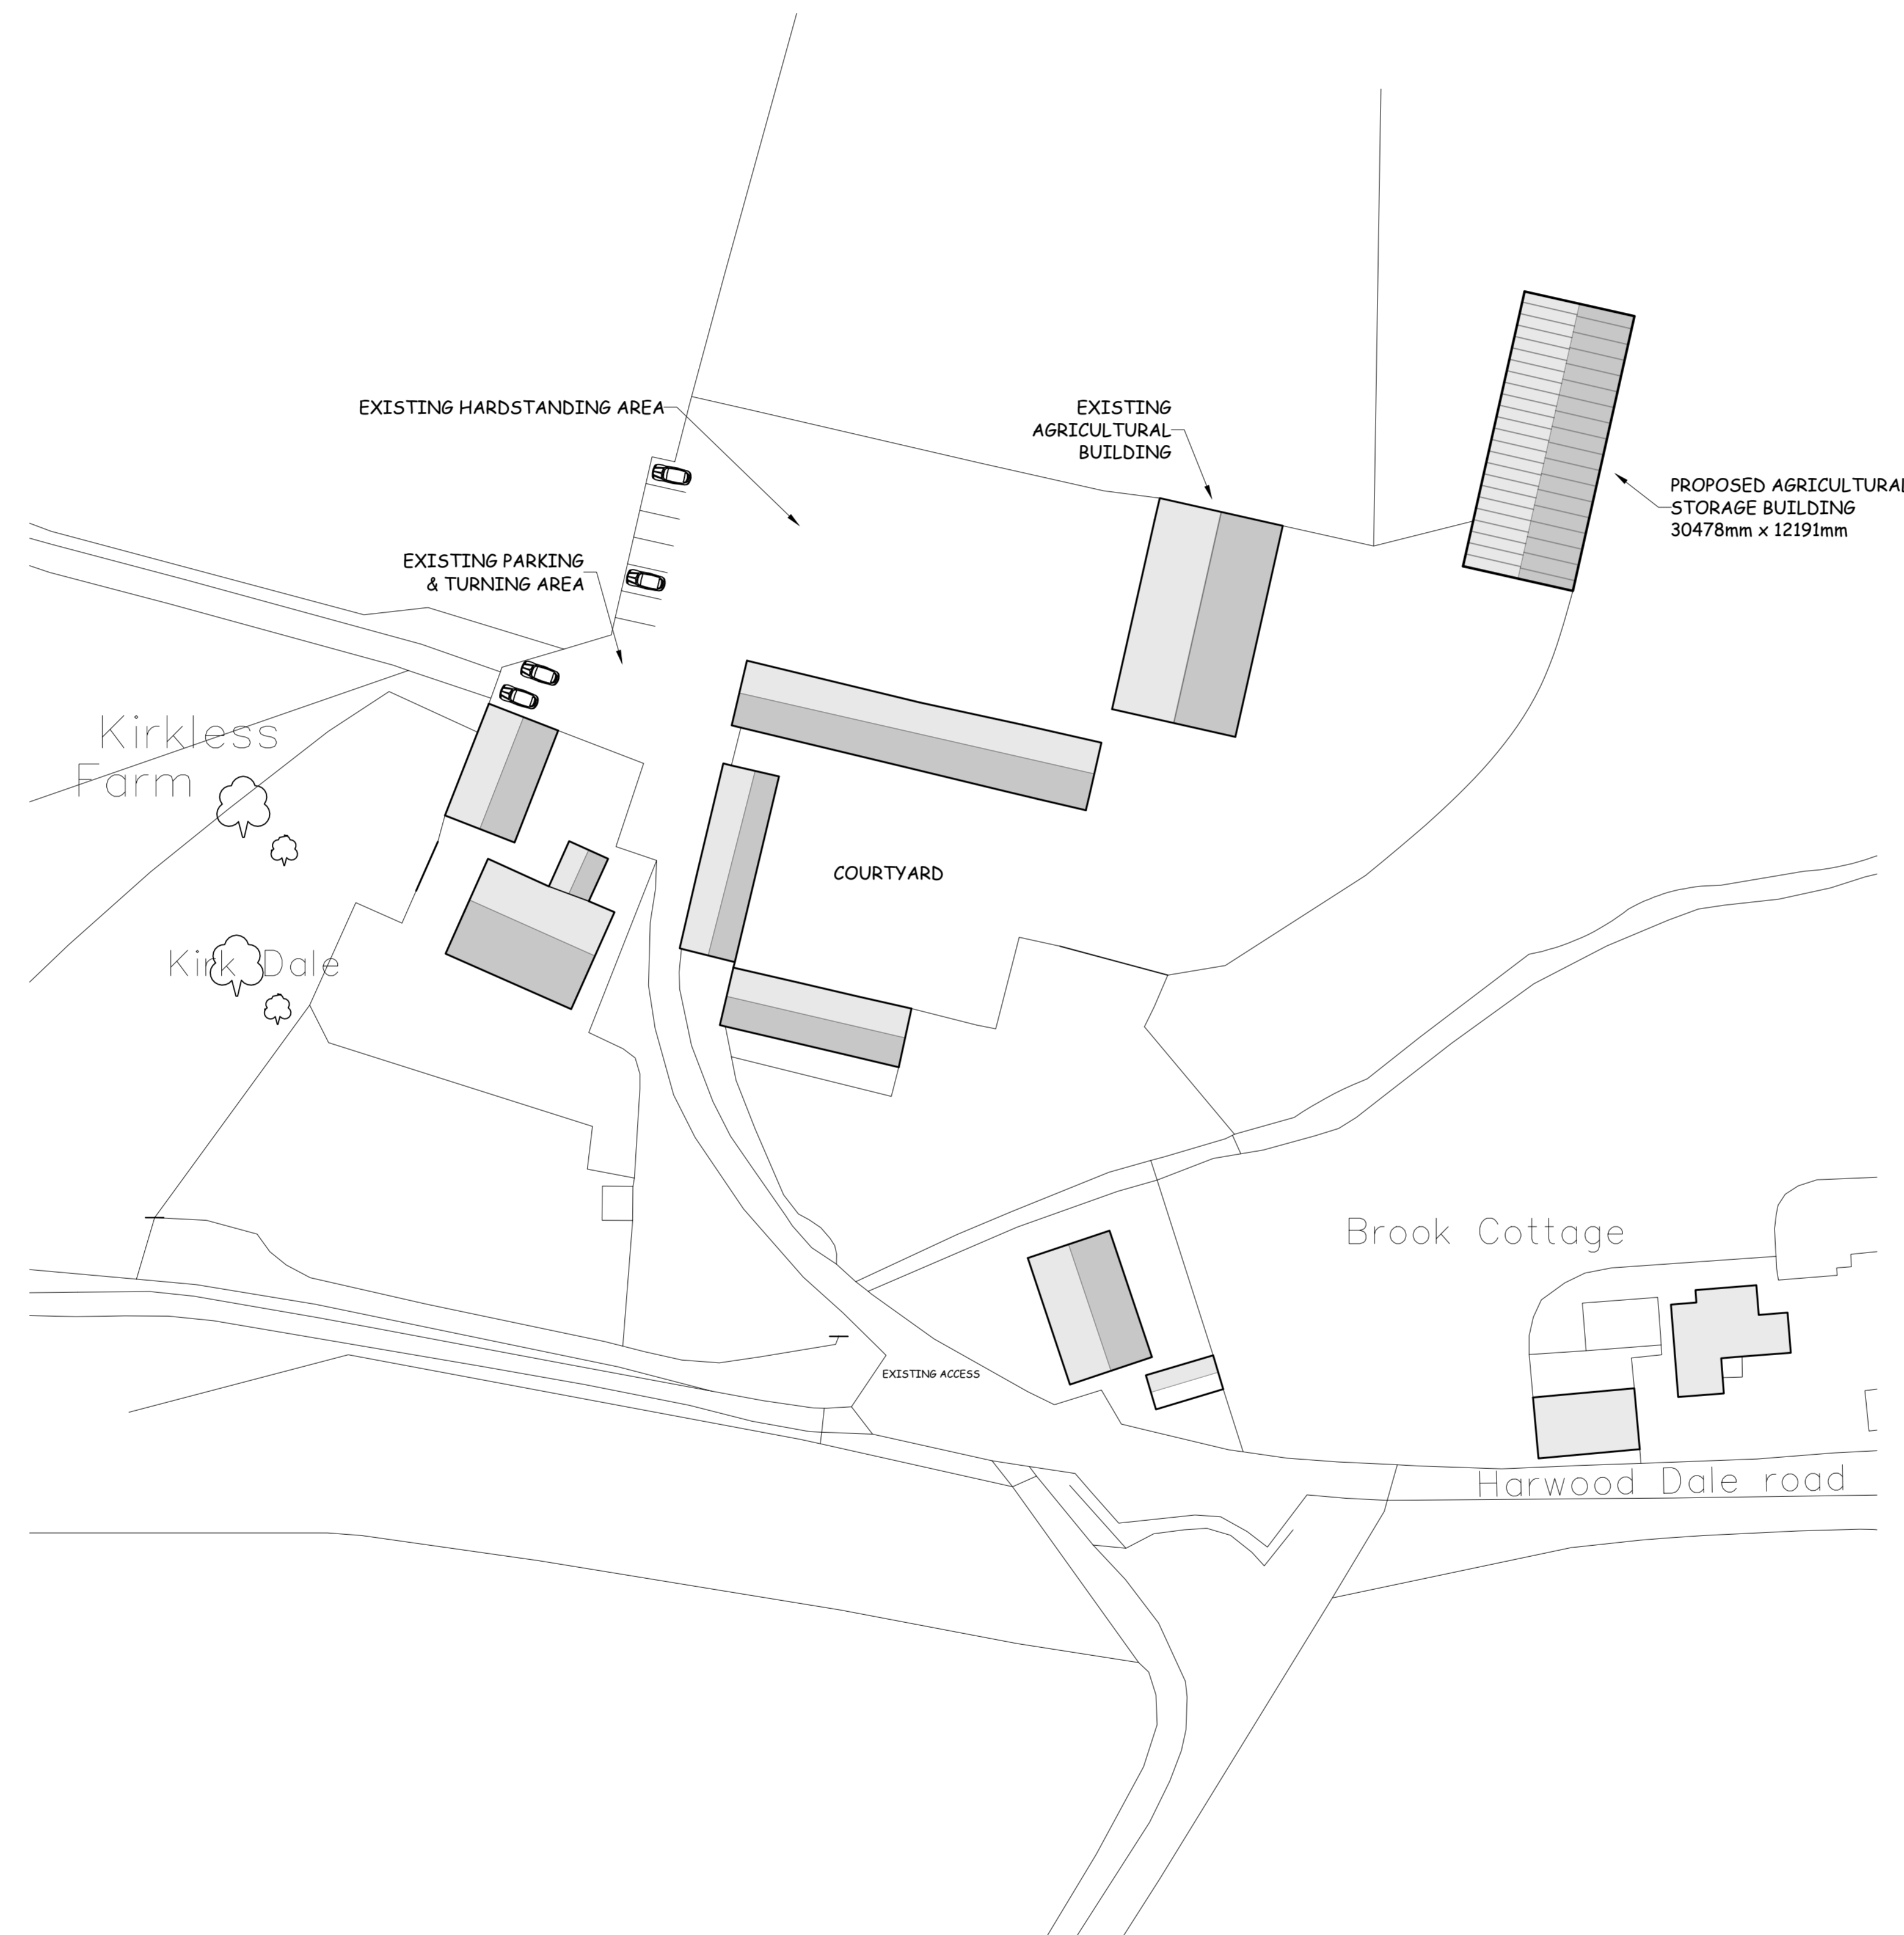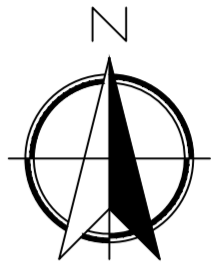

**IAN PICK ASSOCIATES LTD**  
Specialist Agricultural & Rural Planning Consultants

Station Farm Offices  
Wansford Road  
Nafferton  
Driffield  
East Yorkshire  
YO25 8NJ

CLIENT

**Mr. Geoff Dent**  
Kirkless Farm  
Harwood Dale  
Scarborough  
YO13 0DN

JOB TITLE

General Purpose Storage  
Building

DWG. TITLE

Site Plan A1

SCALE

1=500

DRN

SH

DWG. NUMBER

**IP/GD/02**

DATE

Aug 17

REV

-