



NYMNPA
24/04/2020


Ranworth, Church Road, Ravenscar, Scarborough, North Yorkshire, YO13 0LZ

 


Plan Produced for: Mr Jordan Greathead
Date Produced: 16 Apr 2020
Plan Reference Number: TQRQM20107135940131
Scale: 1:1250 @ A4

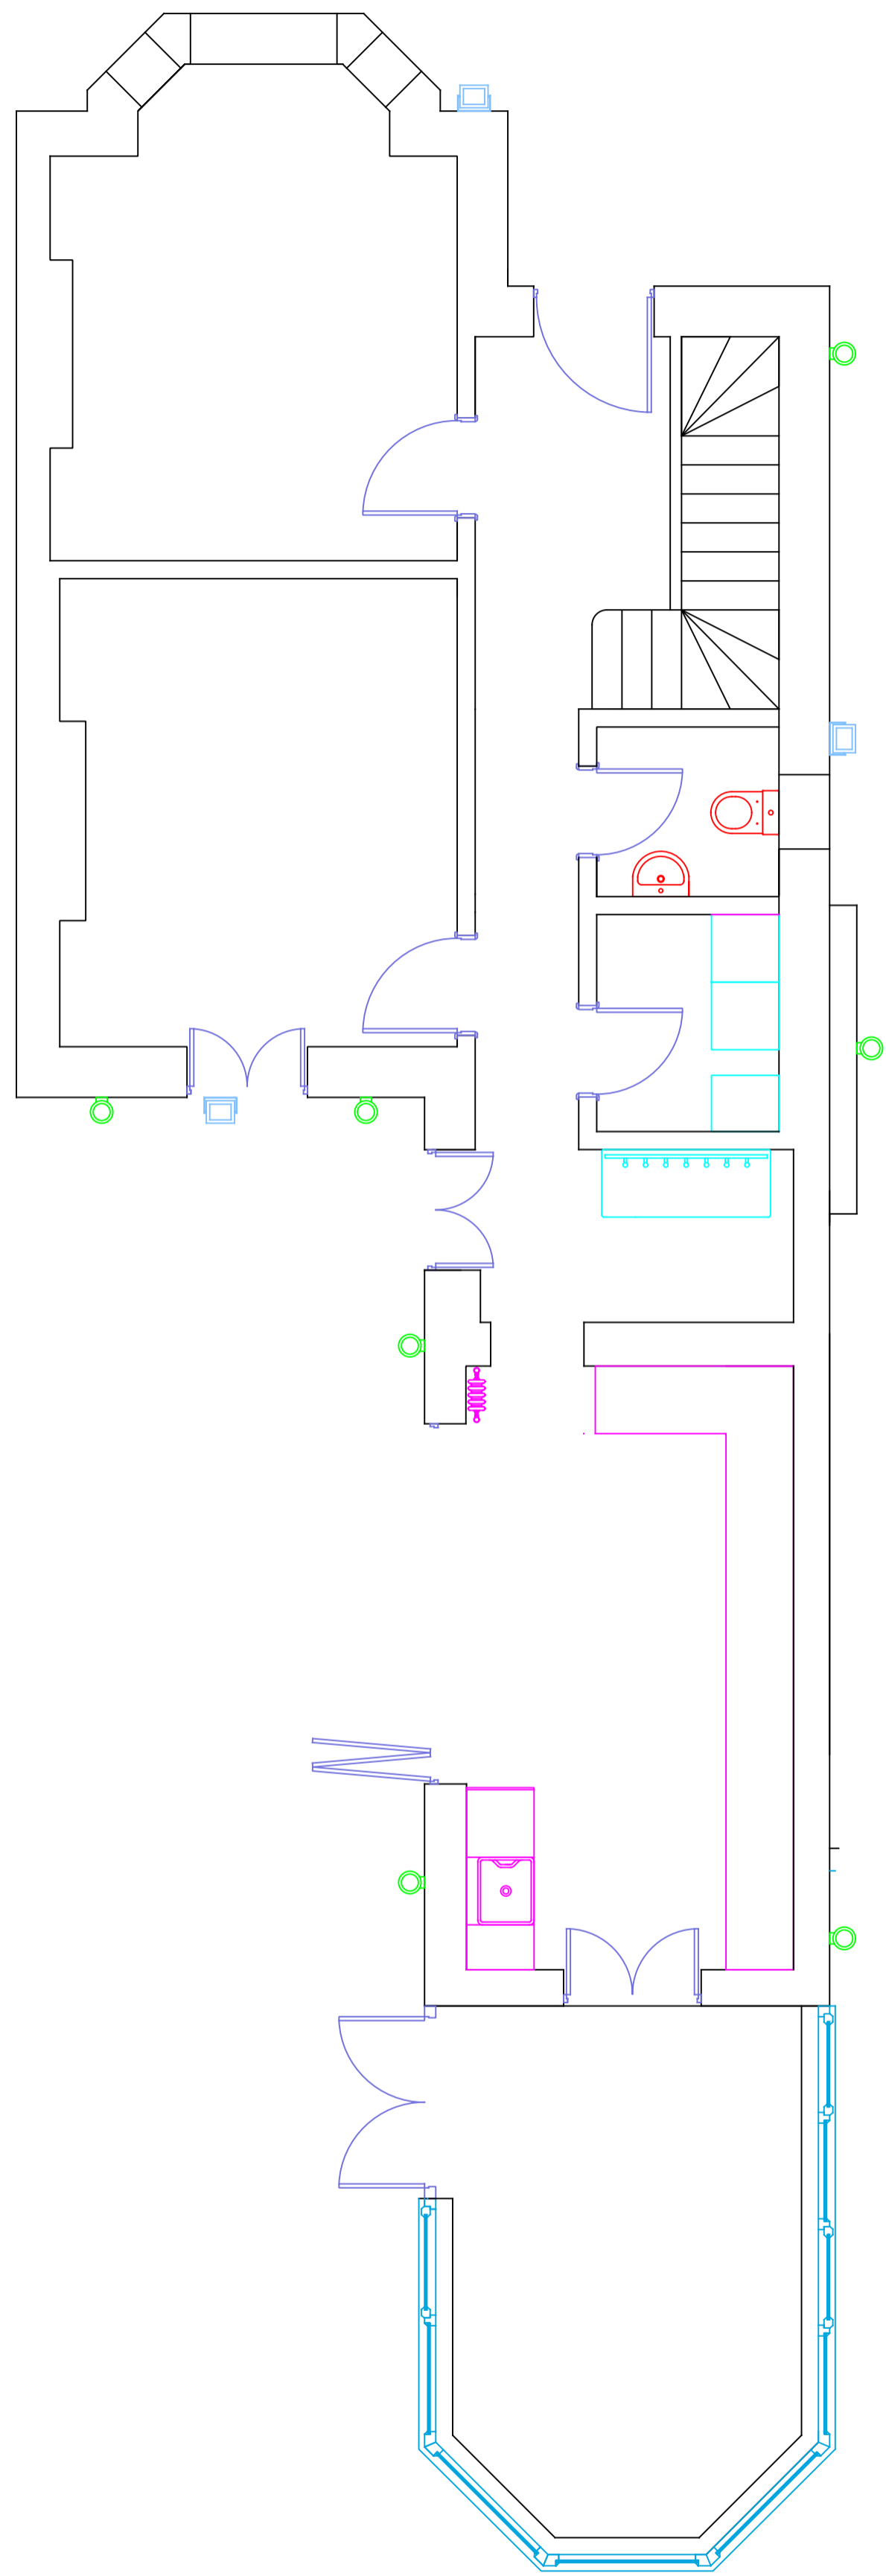

GROUND FLOOR

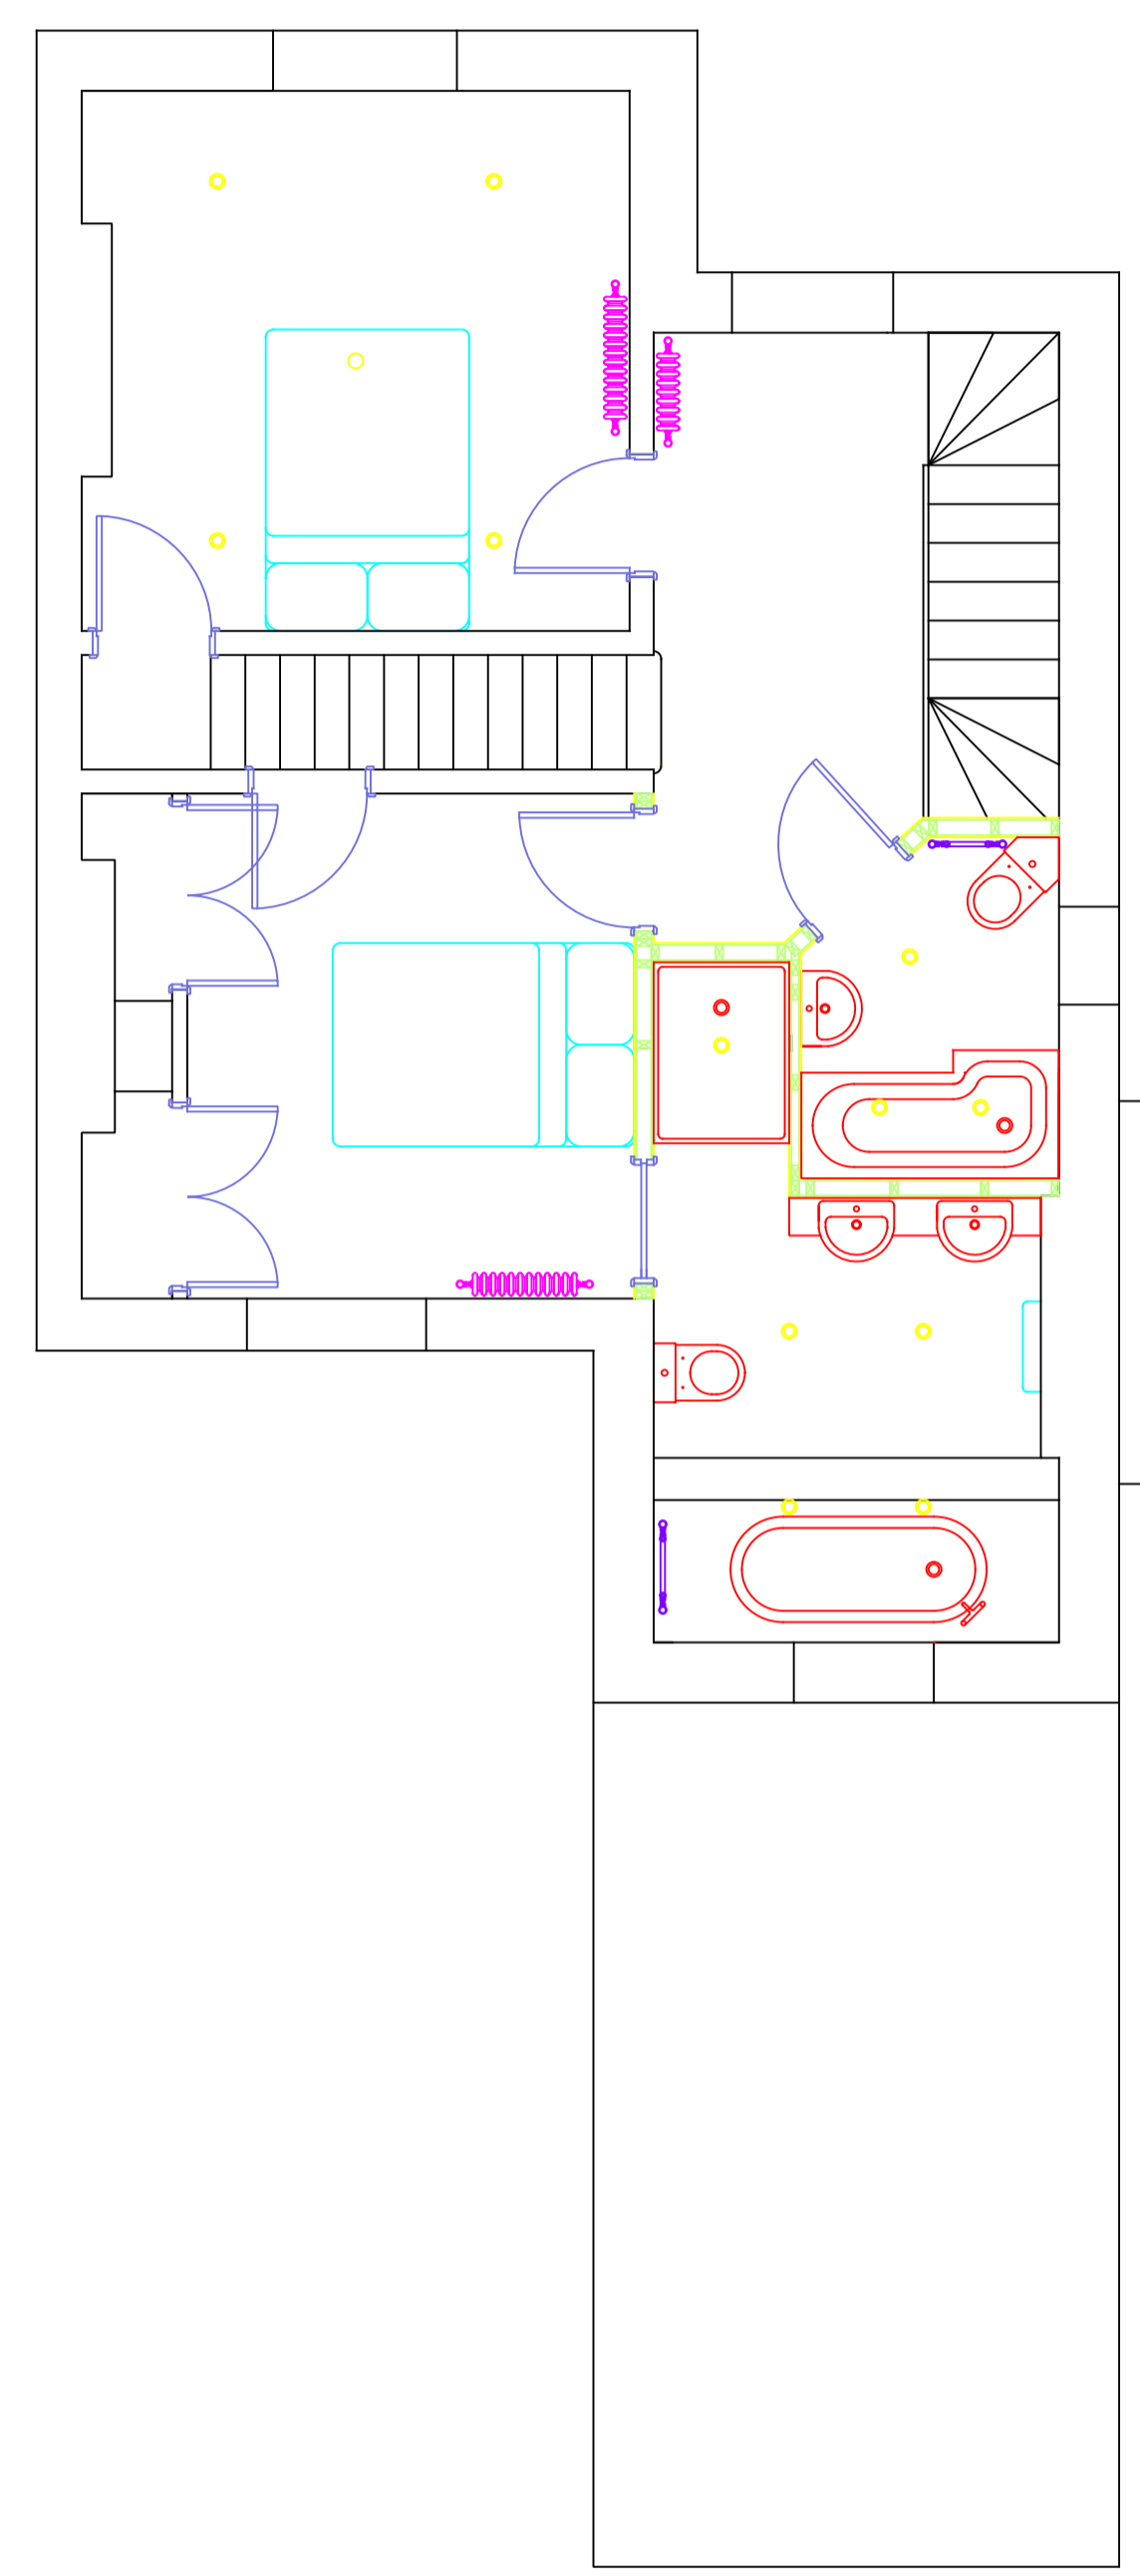

FIRST FLOOR

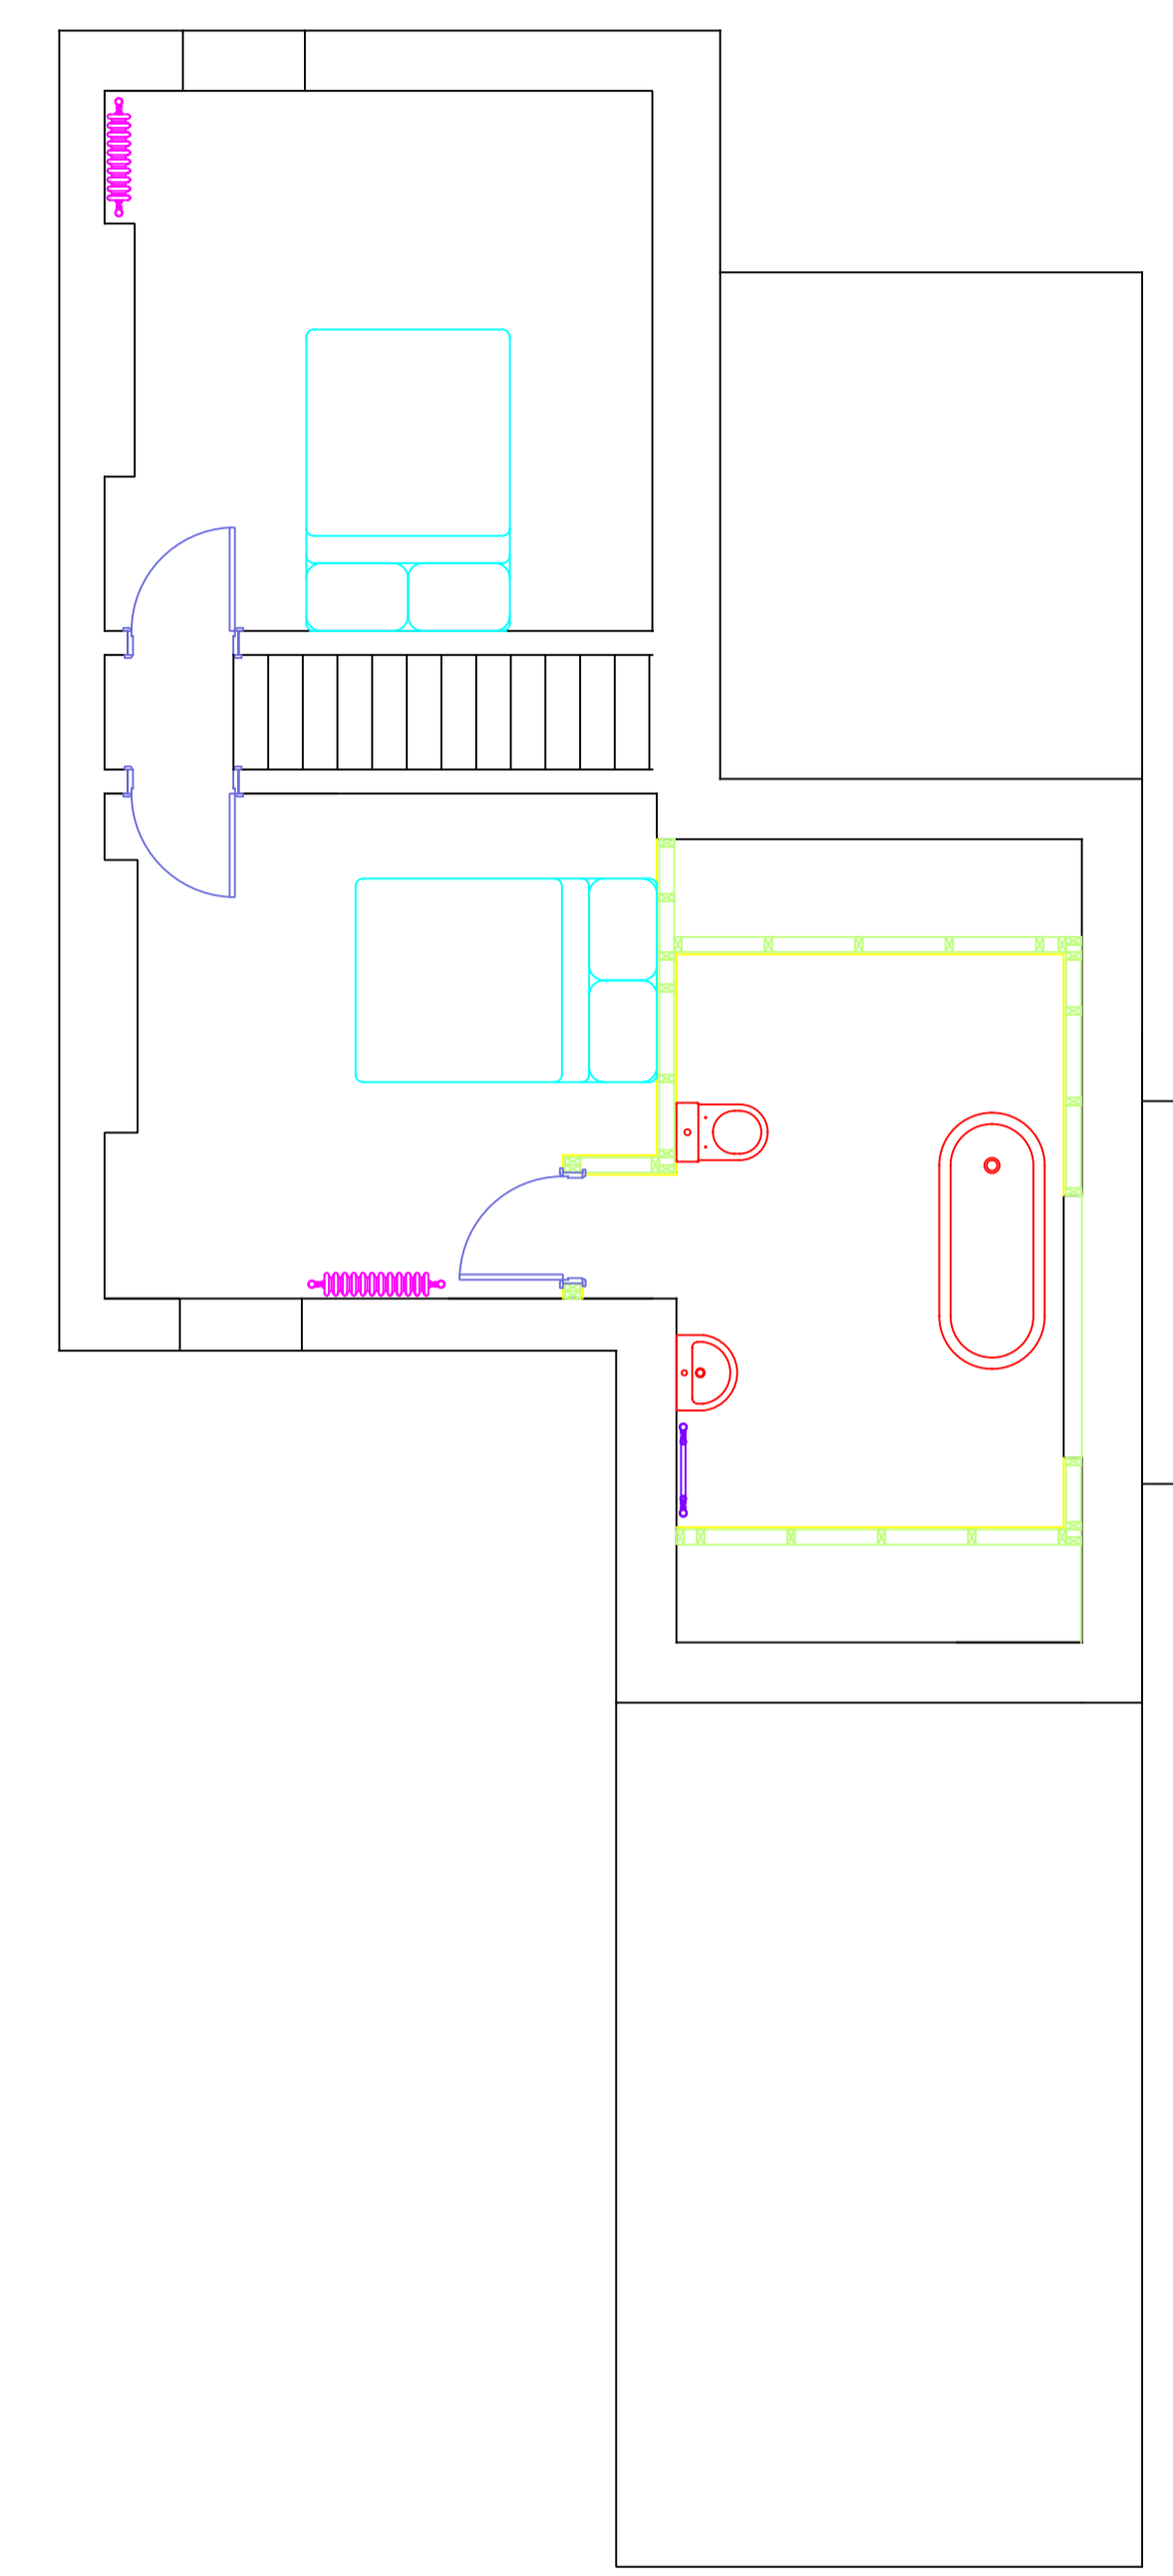


SECOND FLOOR

SCALE 1-50 @ A1

NYMNP
24/04/2020



SIDE ELEVATION

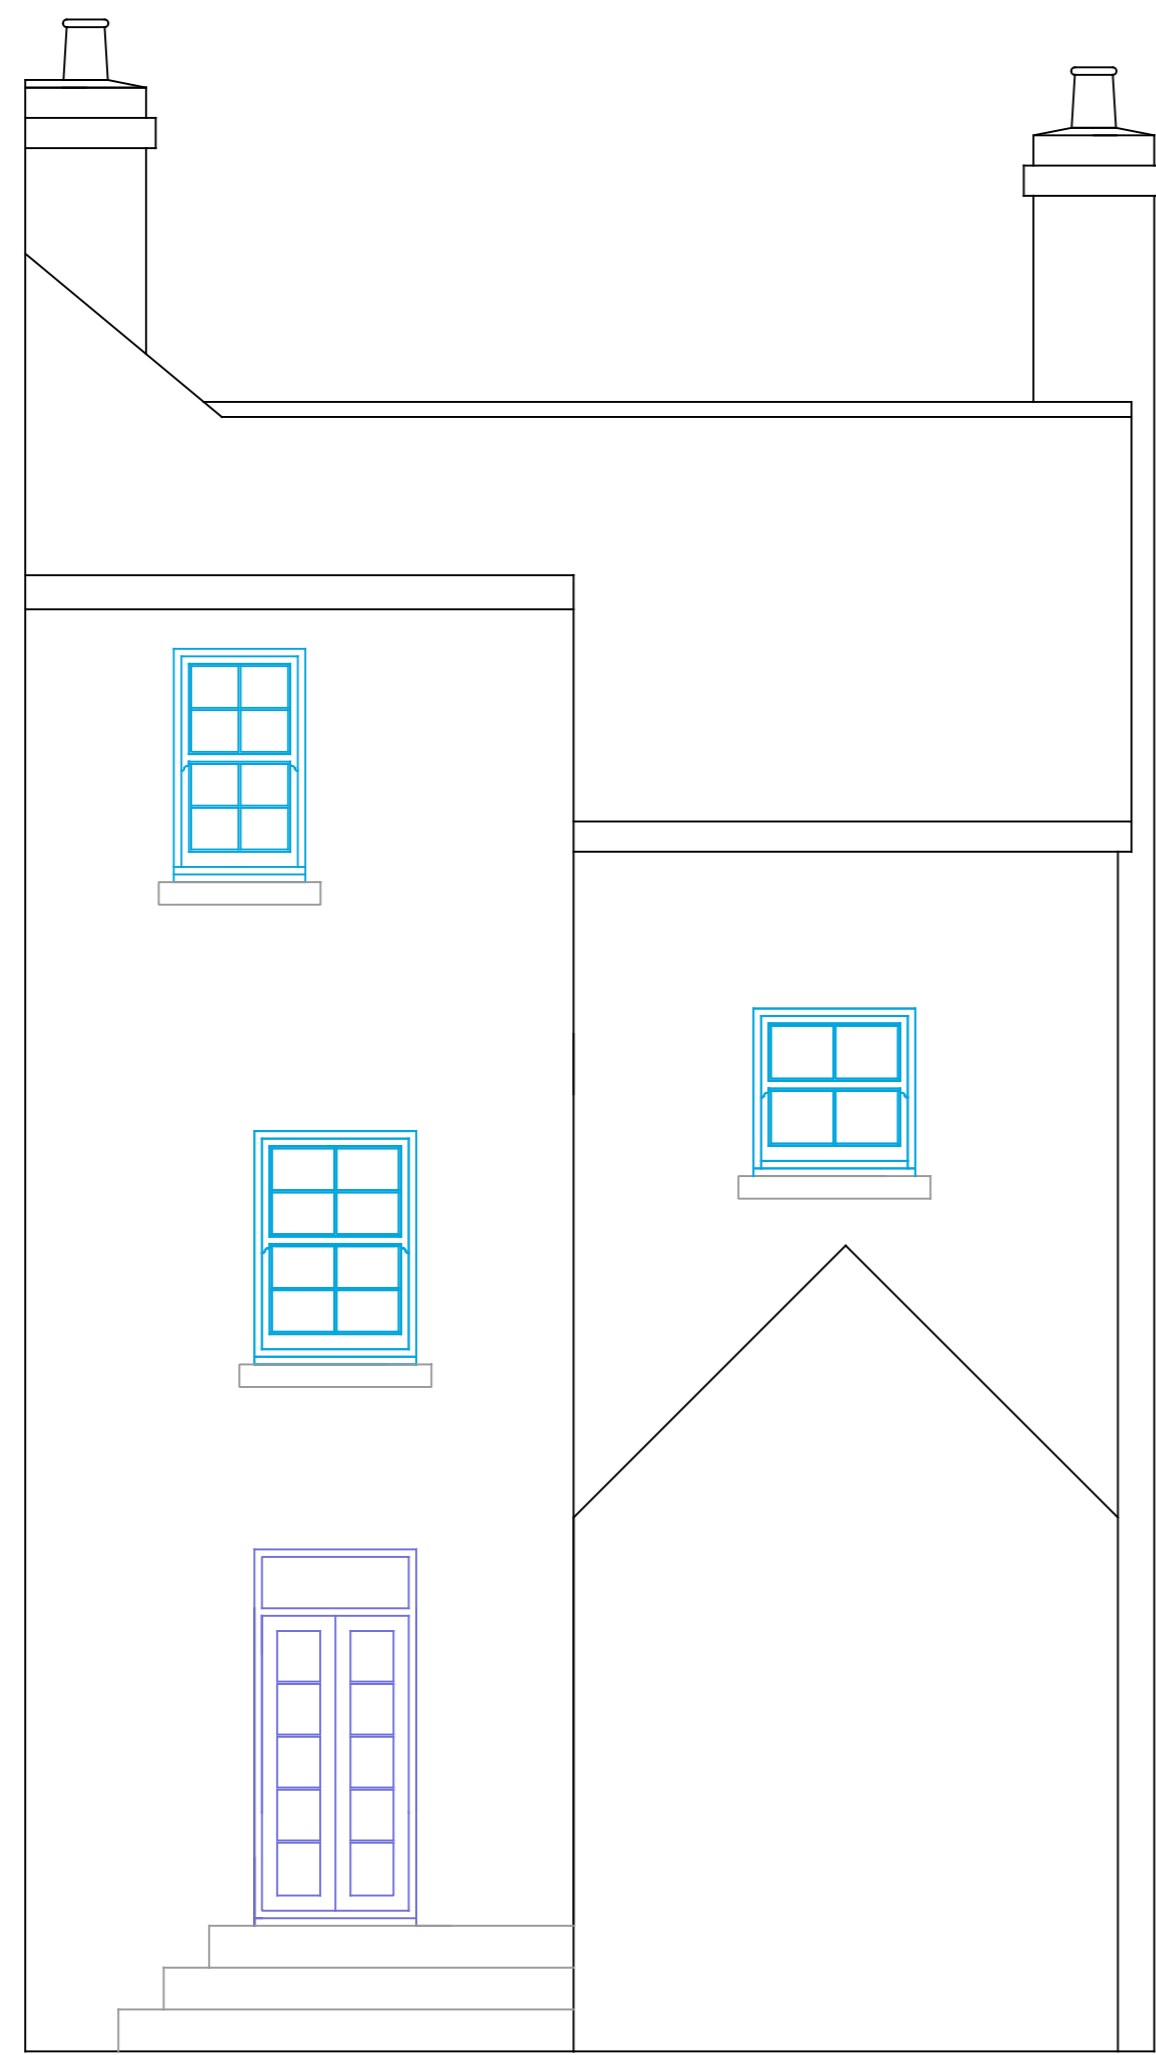


REAR ELEVATION




FRONT ELEVATION

Scale 1-50 @ A1

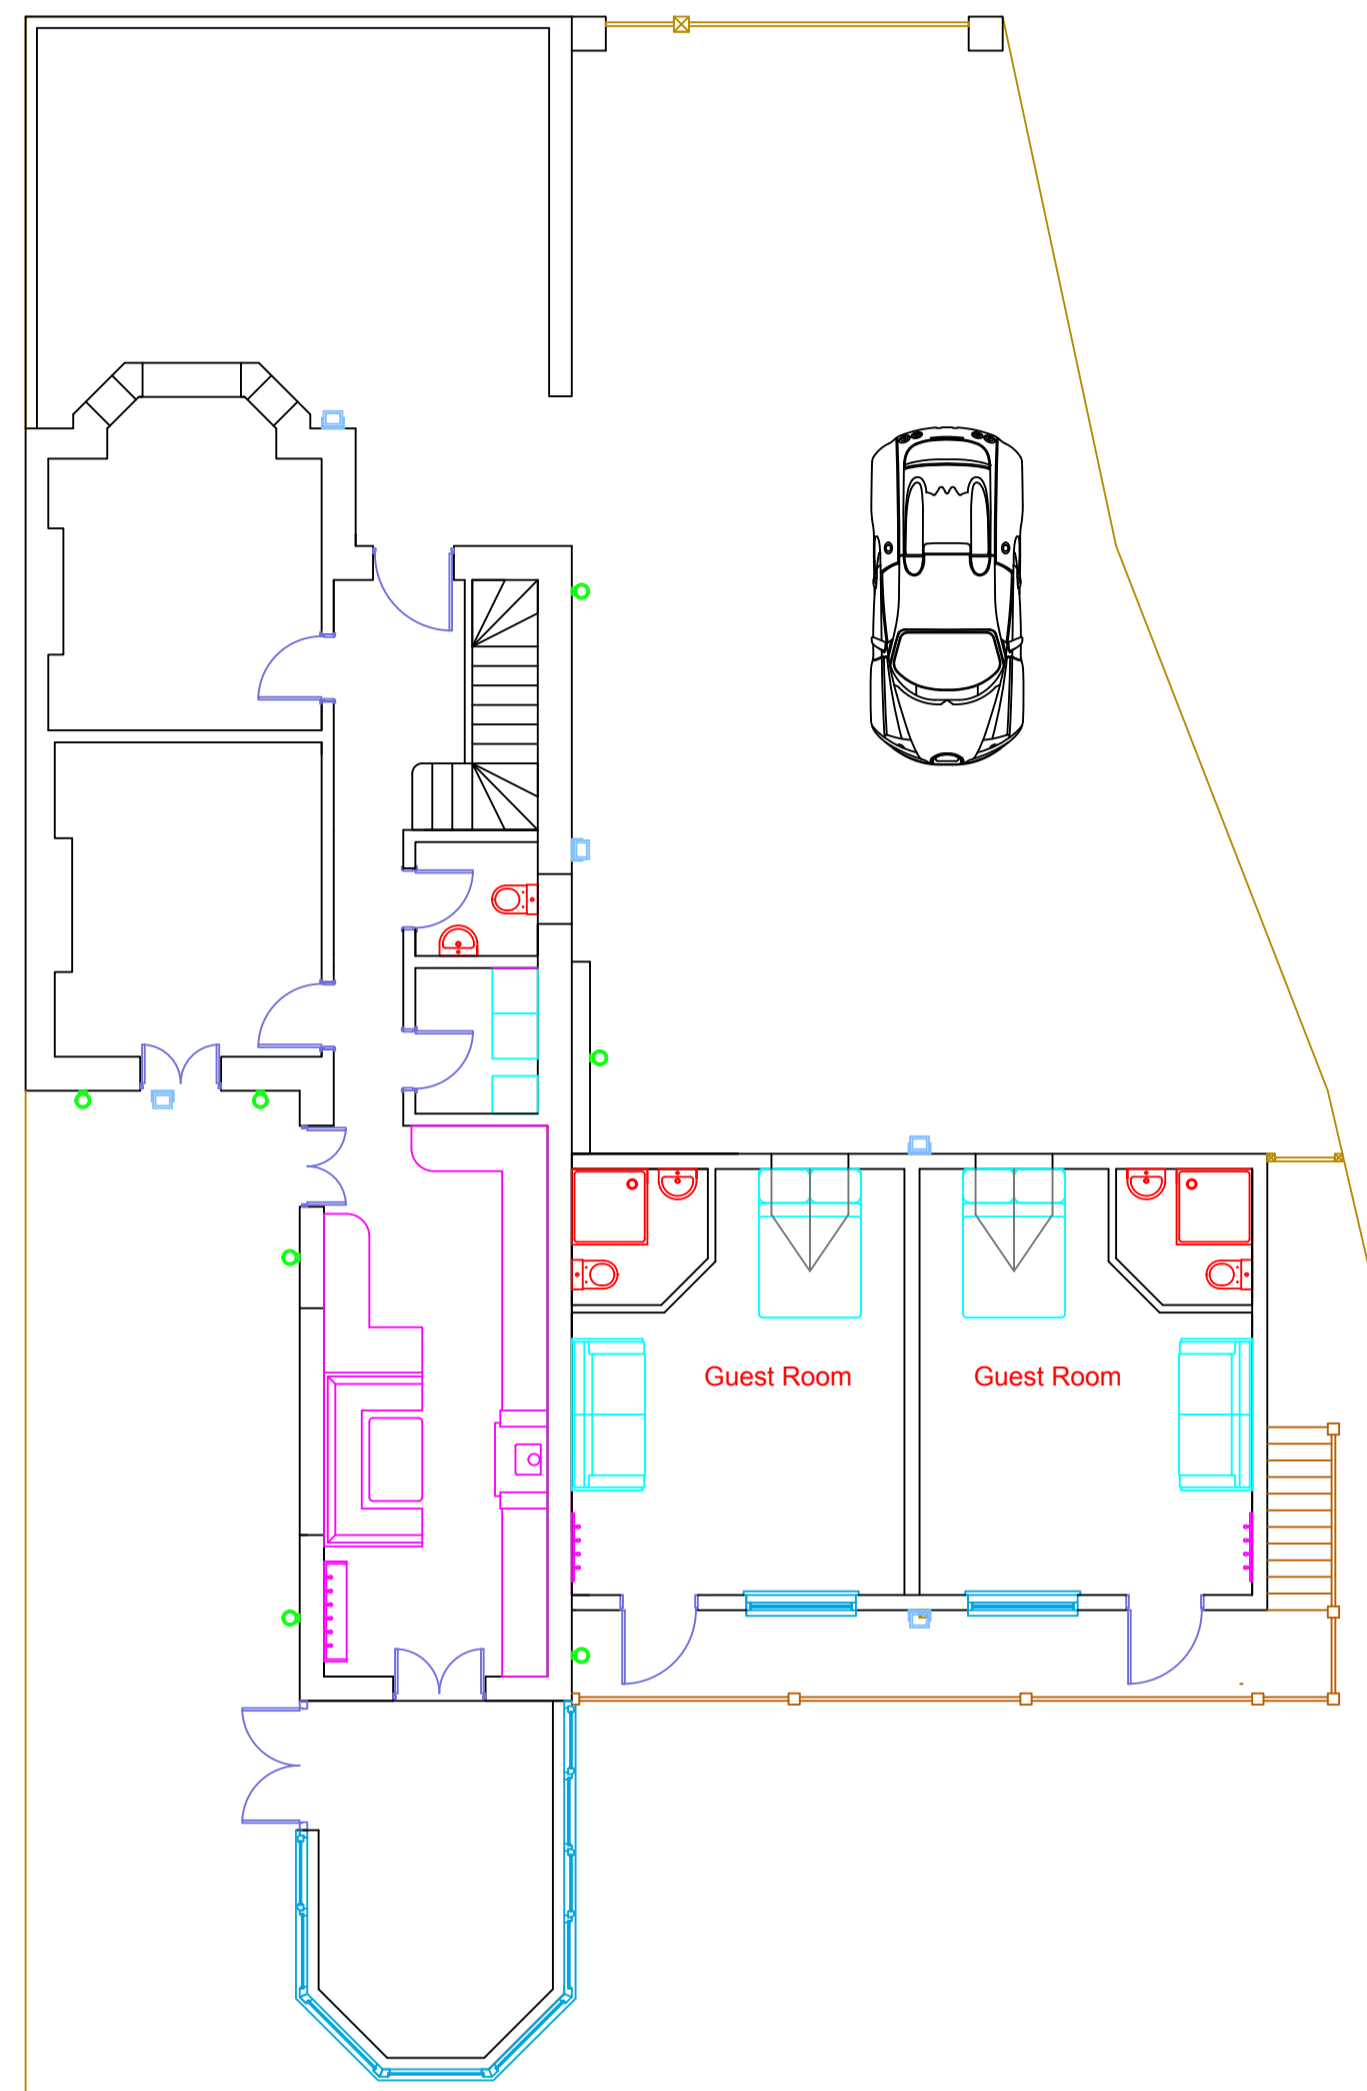


GROUND FLOOR
SCALE 1:100 @ A1

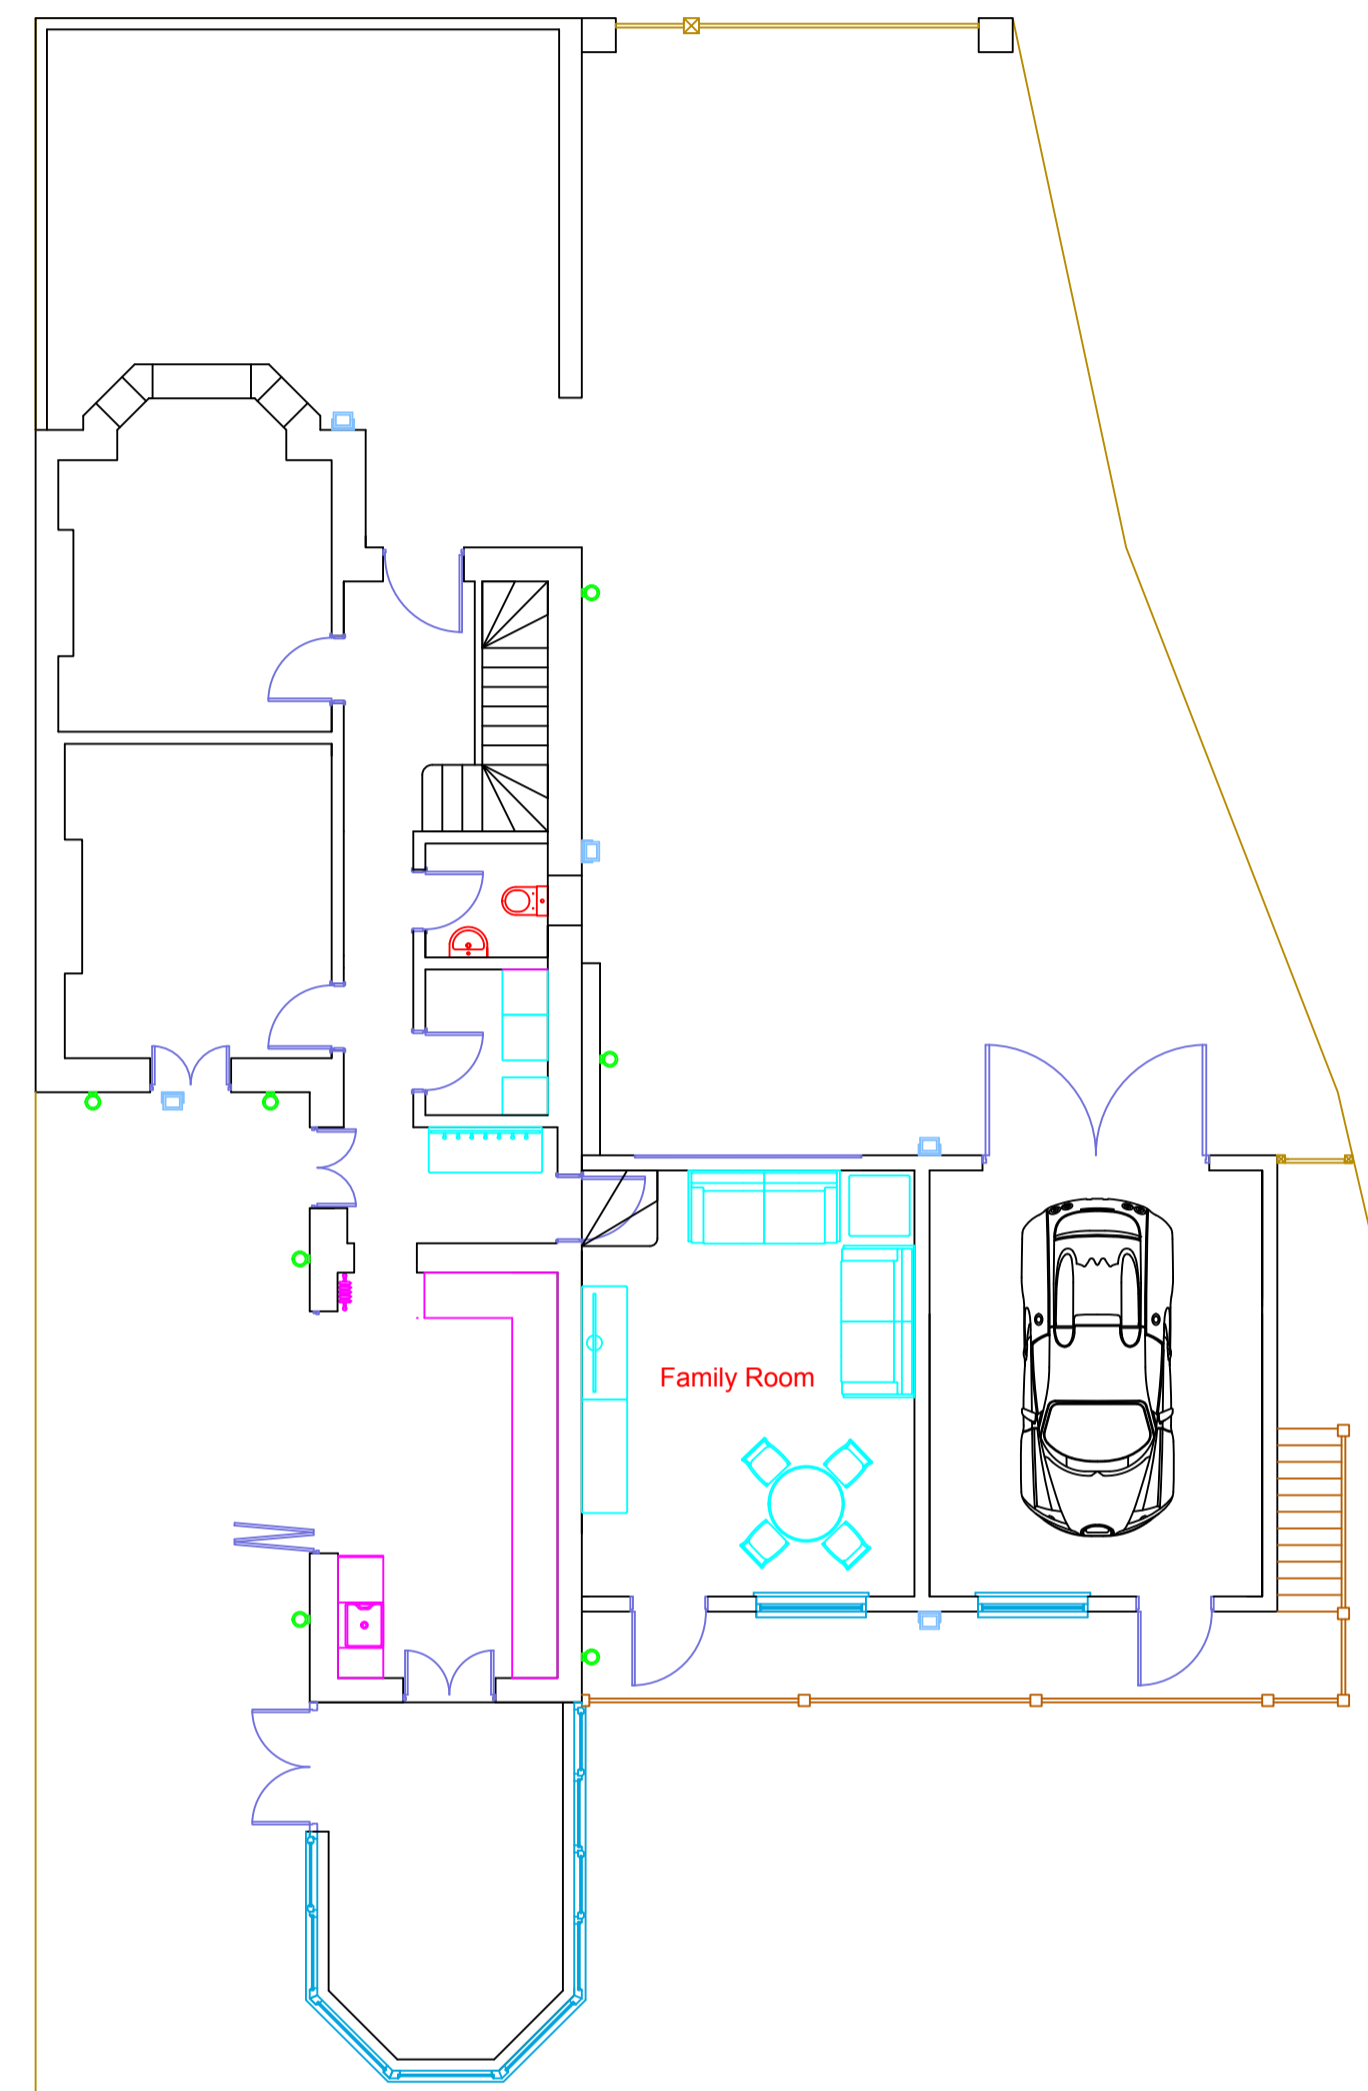

FIRST FLOOR
SCALE 1:100 @ A1



REAR ELEVATION SCALE 1:100 @ A1

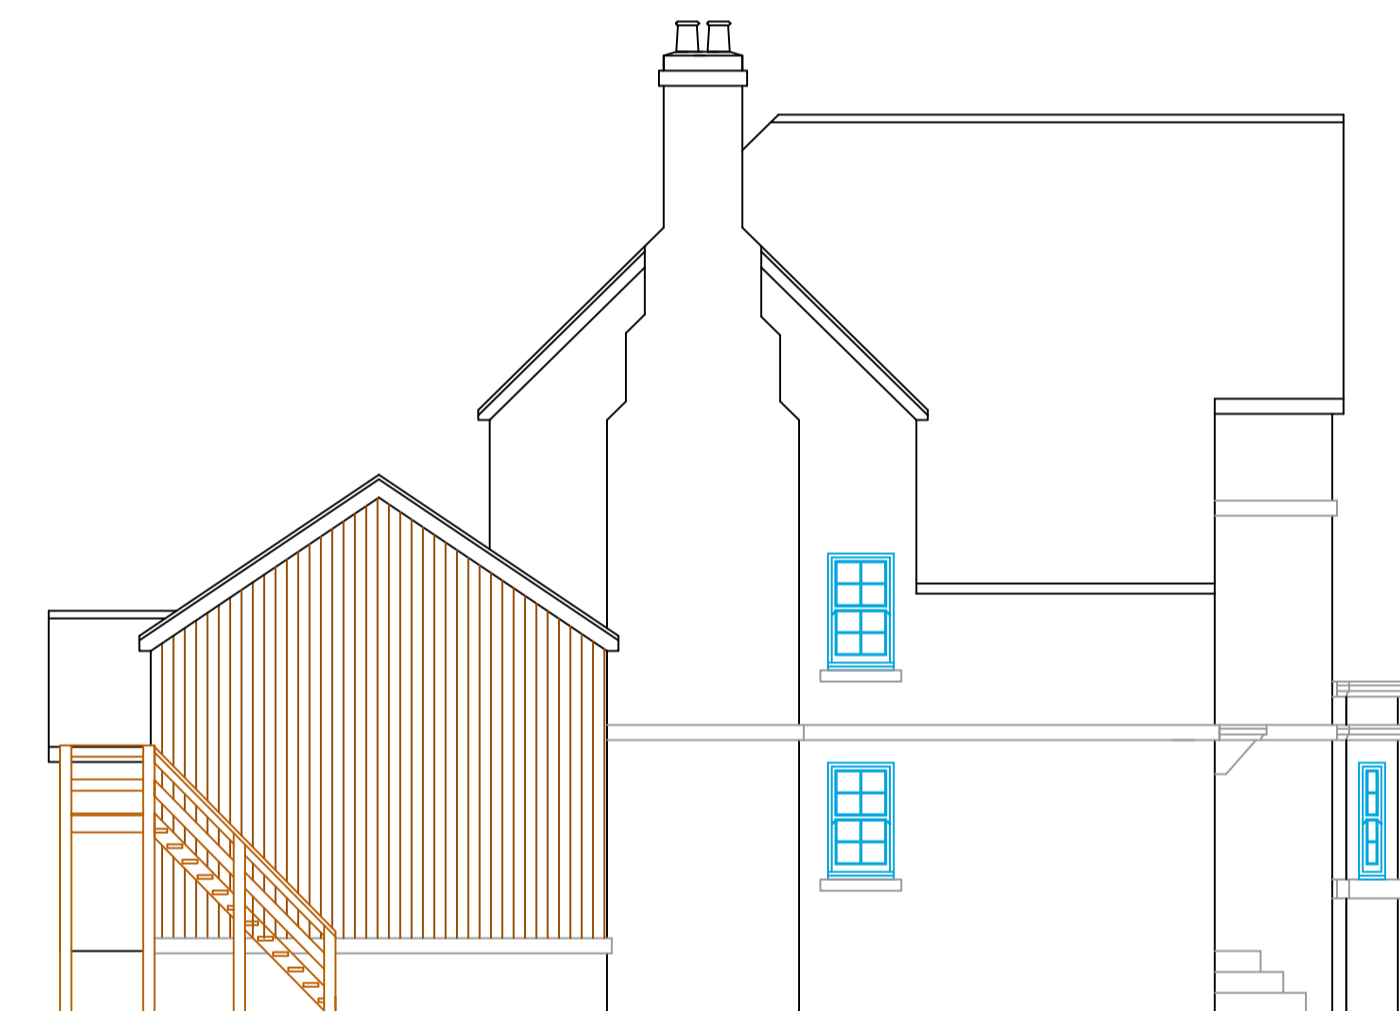

SIDE ELEVATION SCALE 1:100 @ A1



FRONT ELEVATION SCALE 1:100 @ A1