

IAN PICK ASSOCIATES LTD
Specialist Agricultural & Rural Planning Consultants

Station Farm Offices
Wansford Road
Nafferton
Driffield
East Yorkshire
YO25 8NJ

W : www.ianpickassociates.co.uk

CLIENT

Mr. Geoff Dent
Kirkless Farm
Harwood Dale
Scarborough
YO13 0DN

JOB TITLE

General Purpose Agricultural
Storage Building

DWG. TITLE

Location Plan

SCALE

1=1250

DRN

SH

DWG. NUMBER

IP/GD/01

DATE



May 20

REV

-

NYMNPA
13/05/2020

AMENDED

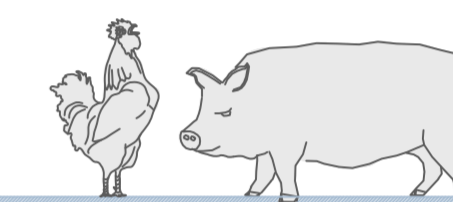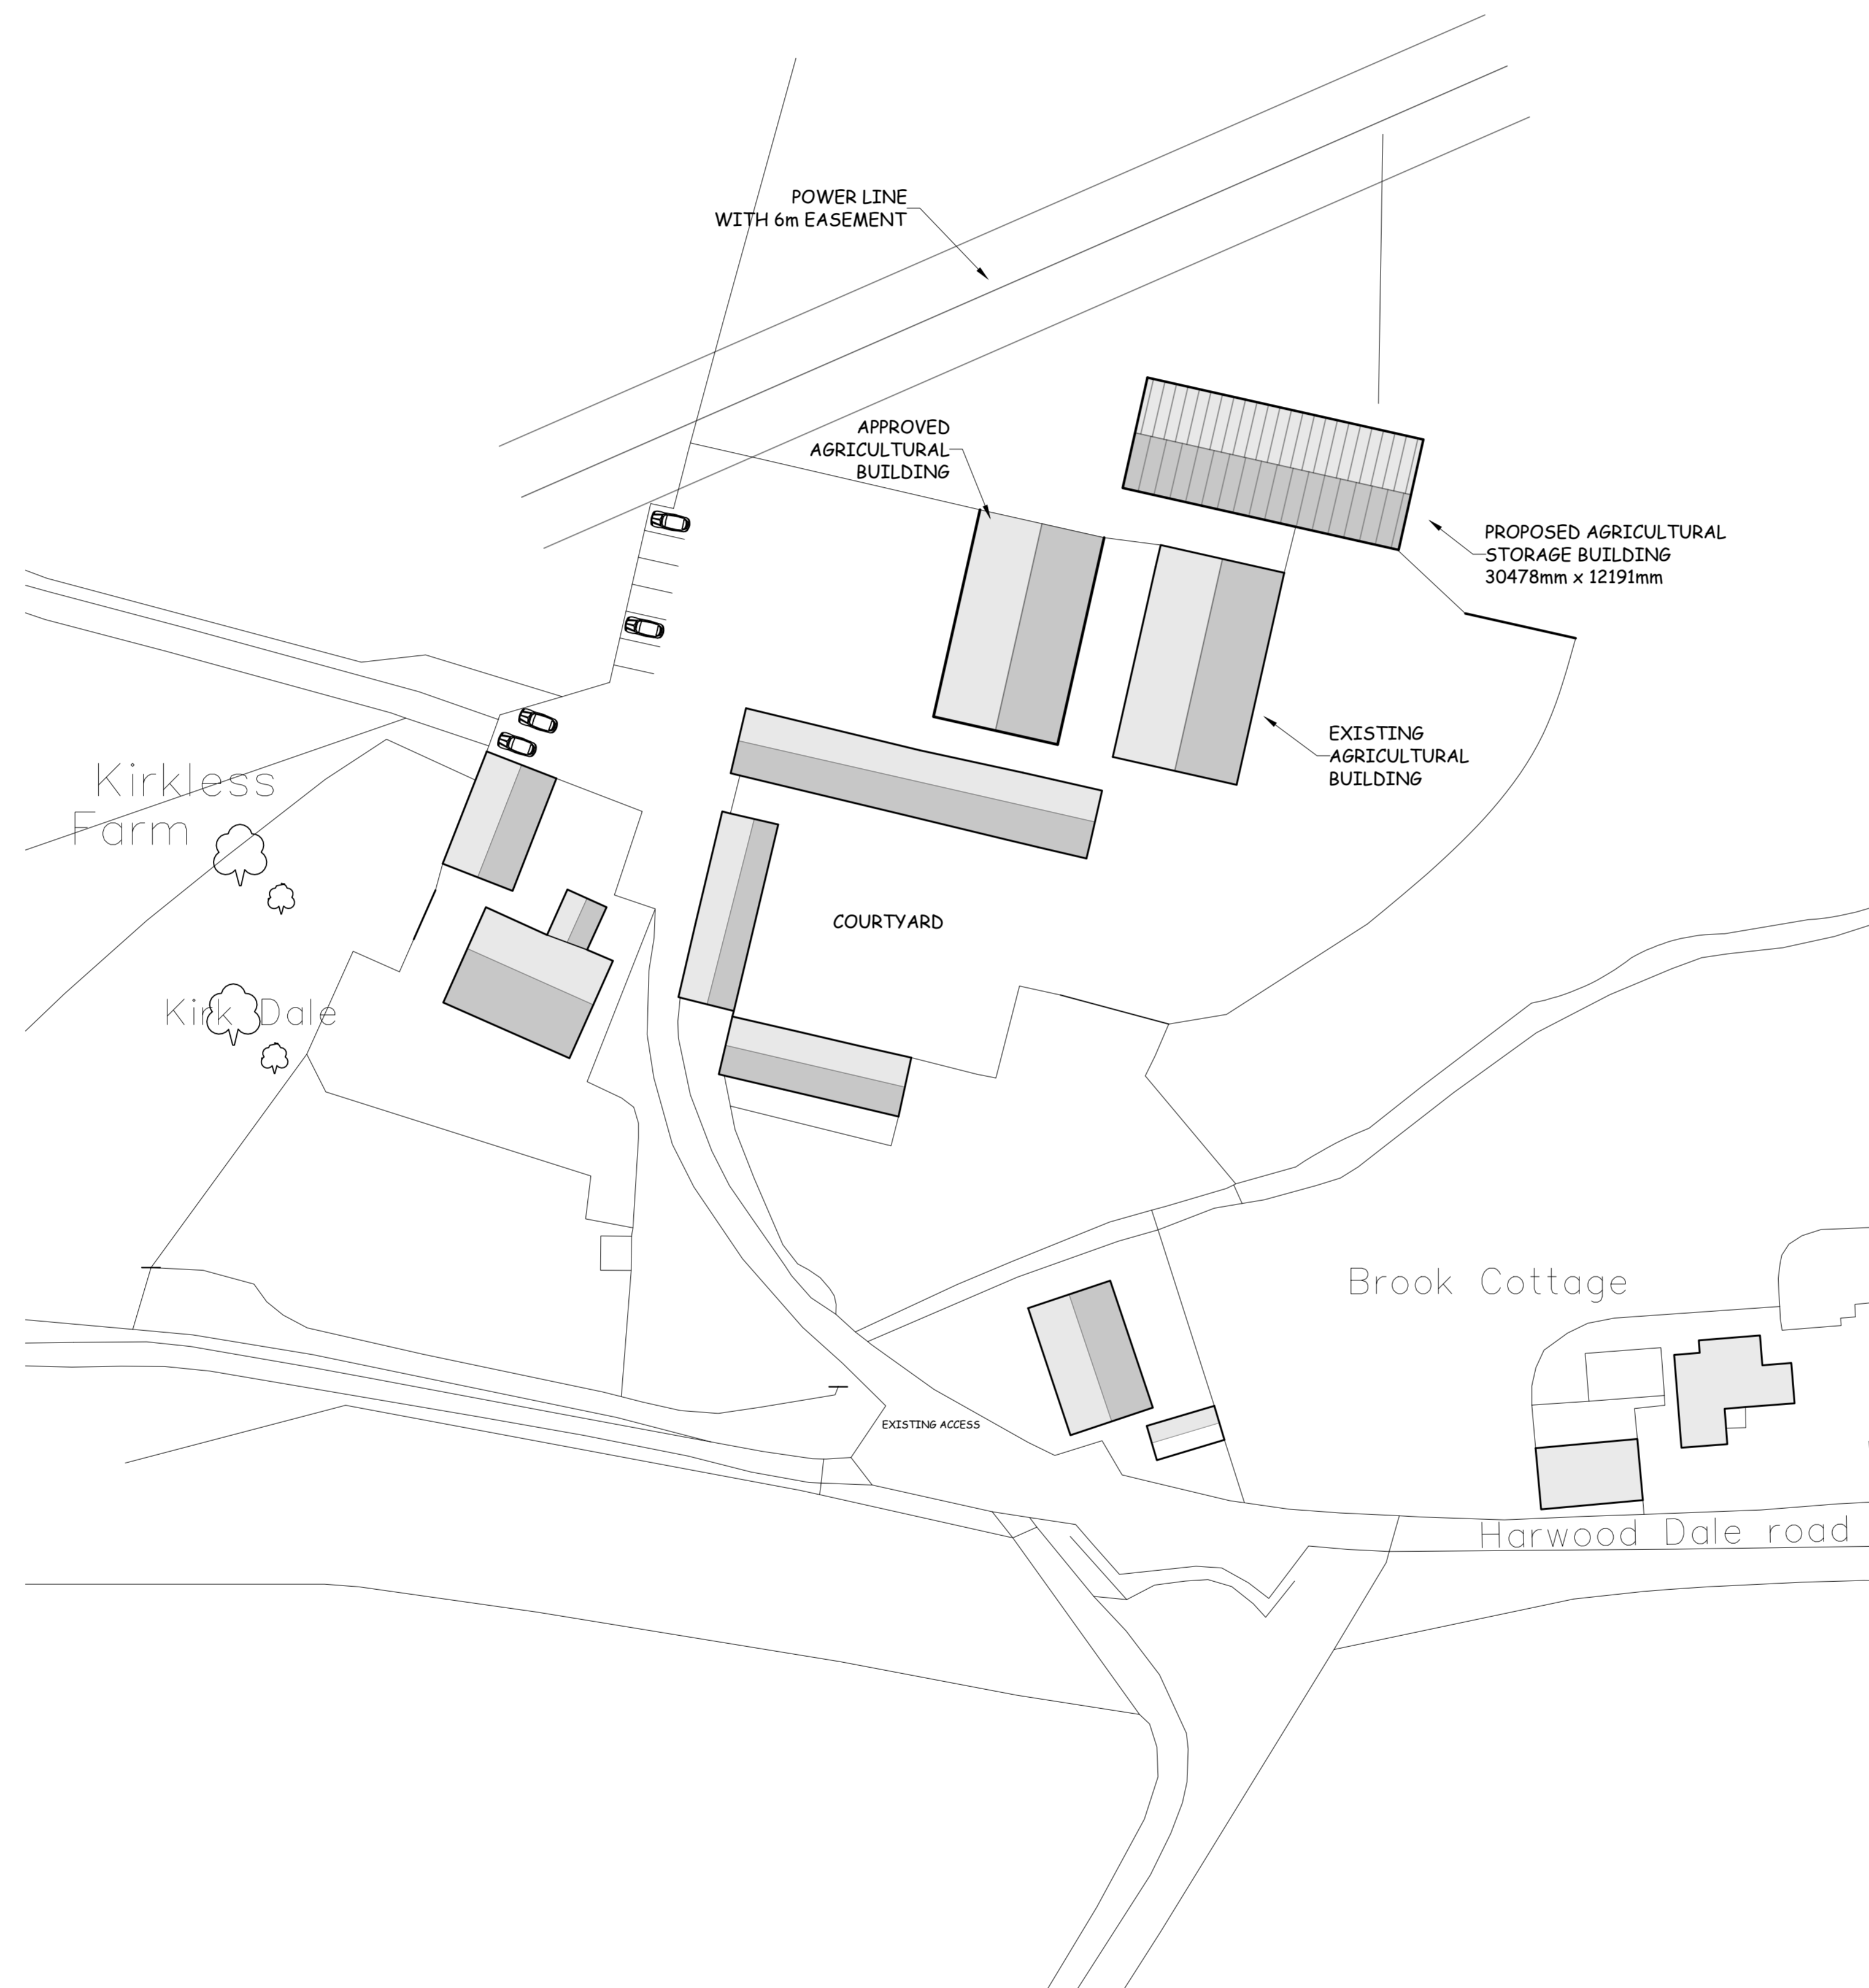

IAN PICK ASSOCIATES LTD
Specialist Agricultural & Rural Planning Consultants

Station Farm Offices
Wansford Road
Nafferton
Driffield
East Yorkshire
YO25 8NJ

W : www.ianpickassociates.co.uk

CLIENT

Mr. Geoff Dent
Kirkless Farm
Harwood Dale
Scarborough
YO13 0DN

JOB TITLE

General Purpose Storage Building

DWG. TITLE

Site Plan A1

SCALE

1=500

DRN

SH

DWG. NUMBER

IP/GD/02

DATE


May 20

REV


A

NYMNPA
13/05/2020


AMENDED

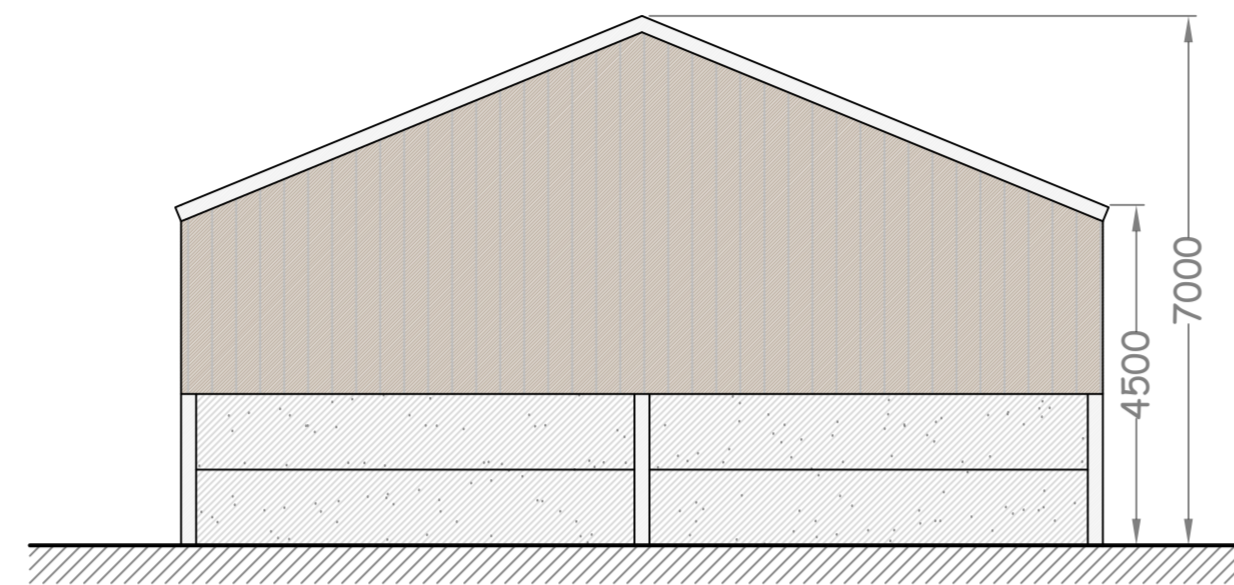

EAST ELEVATION
(WEST IDENTICAL)

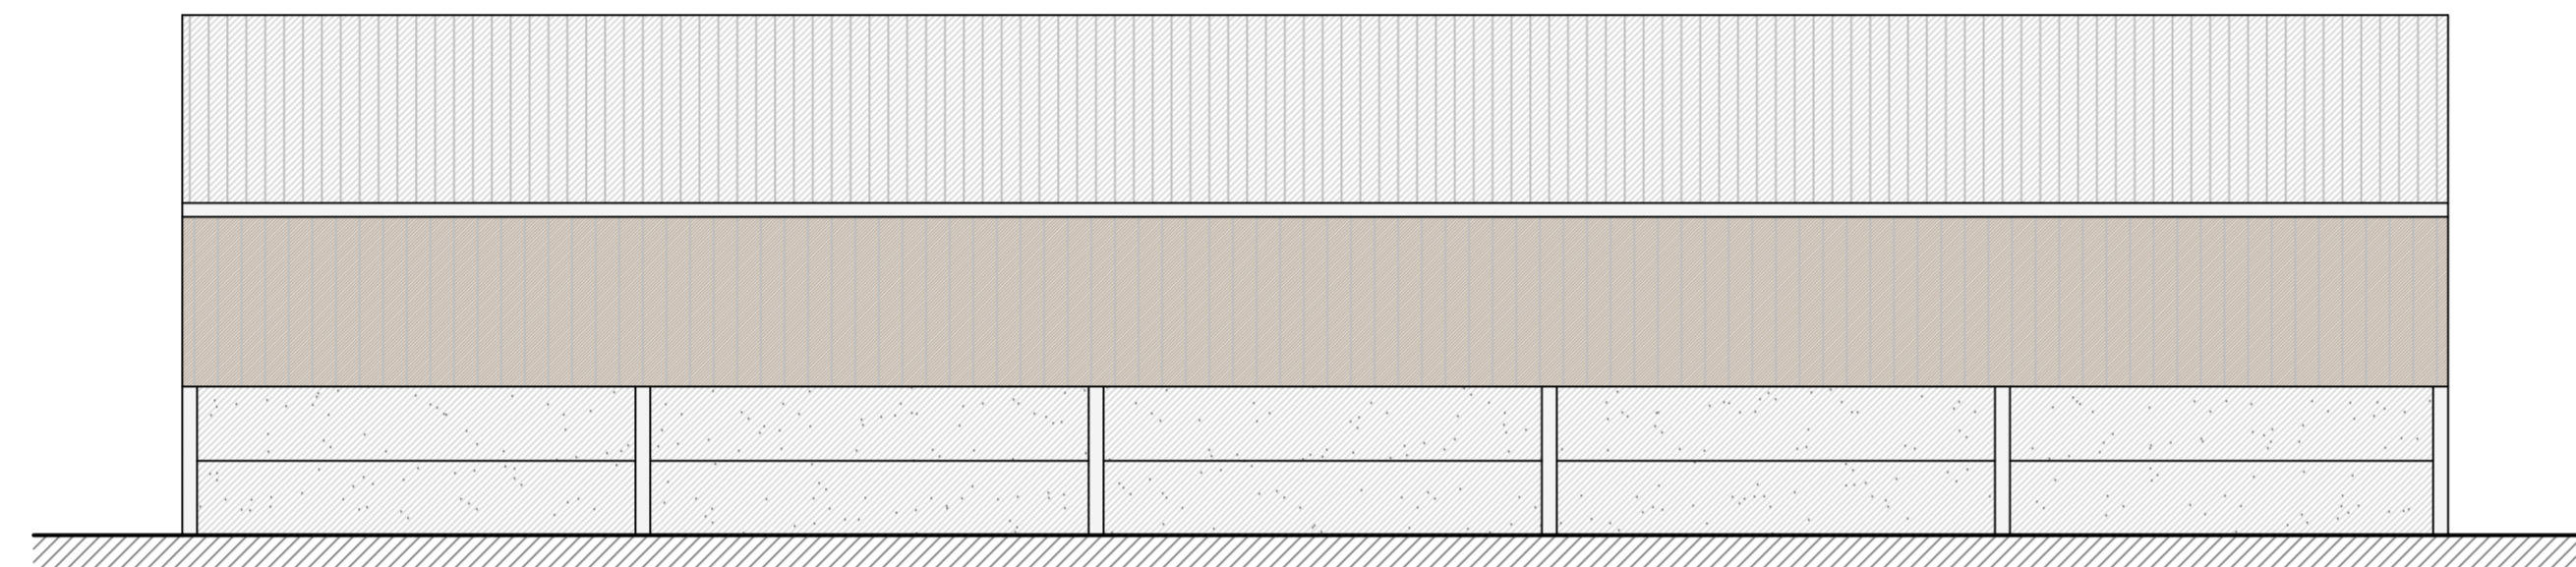

NORTH ELEVATION

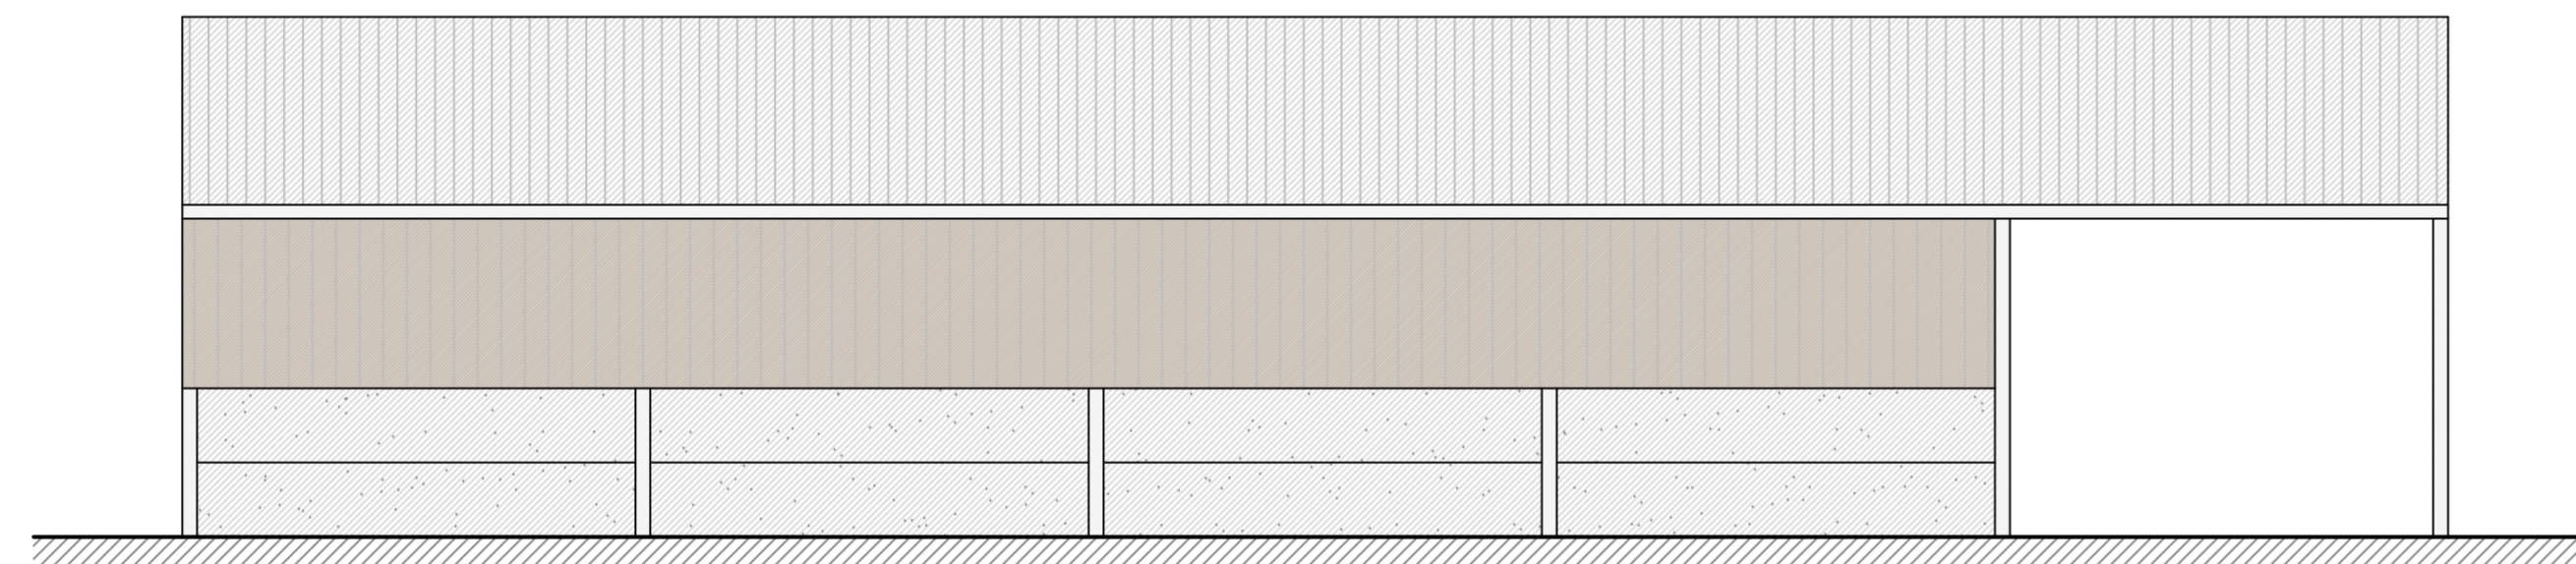


SOUTH ELEVATION



FLOOR PLAN

NYMNP
13/05/2020
AMENDED

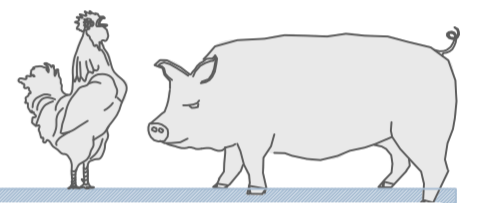

IAN PICK ASSOCIATES LTD
Specialist Agricultural & Rural Planning Consultants

Station Farm Offices
Wansford Road
Nafferton
Driffield
East Yorkshire
YO25 8NJ

W : www.ianpickassociates.co.uk

CLIENT

Mr. Geoff Dent
Kirkless Farm
Harwood Dale
Scarborough
YO13 0DN

JOB TITLE

General Purpose Storage
Building

DWG. TITLE

Elevations A1

SCALE DRN

1=100 SH

DWG. NUMBER

IP/GD/03

DATE REV

May 20 A