

NOTES

NYMNP
 14/05/2020

AMENDED

CELL No.	YO321
PROJ No	
PROJ No	
2.A PROJ No	220771
PLANNING	WHP
2 PROJ No	220771
SITE RELOCATION	17/02/20 KG MF
1 PROJ No	217497
MD CREATION	12/09/19 KG AN
ISS	REVISION
	DATE DRN APP



Crawley Court, Winchester, Hampshire, SO21 2QA

SITE No **305184**
 CSP_YO321
 SWALLOW HEAD FARM
 FYLINGDALES
 SCARBOROUGH
 NORTH YORKSHIRE
 YO22 4QG

NGR NZ 93768 02767
 OS GRID 493768 502767

TITLE
 LOCATION PLAN

SCALE 1:50000, 1:1250

DRAWN	KG	12/09/19
APPROVED	MF	17/02/20

DRG No. Sheet 1 of 1 Rev
305184-00-004-MD002 2.A




← = ACCESS ROUTE TO SITE

SITE LOCATION




SITE LOCATION PLAN
 SCALE 1:50000

CROWN COPYRIGHT RESERVED. MAPS REPRODUCED WITH THE PERMISSION OF THE CONTROLLER OF HM'S STATIONERY OFFICE DIGITAL MAPPING SOLUTIONS FROM ORDNANCE SURVEY © CROWN COPYRIGHT 2016

 


493800

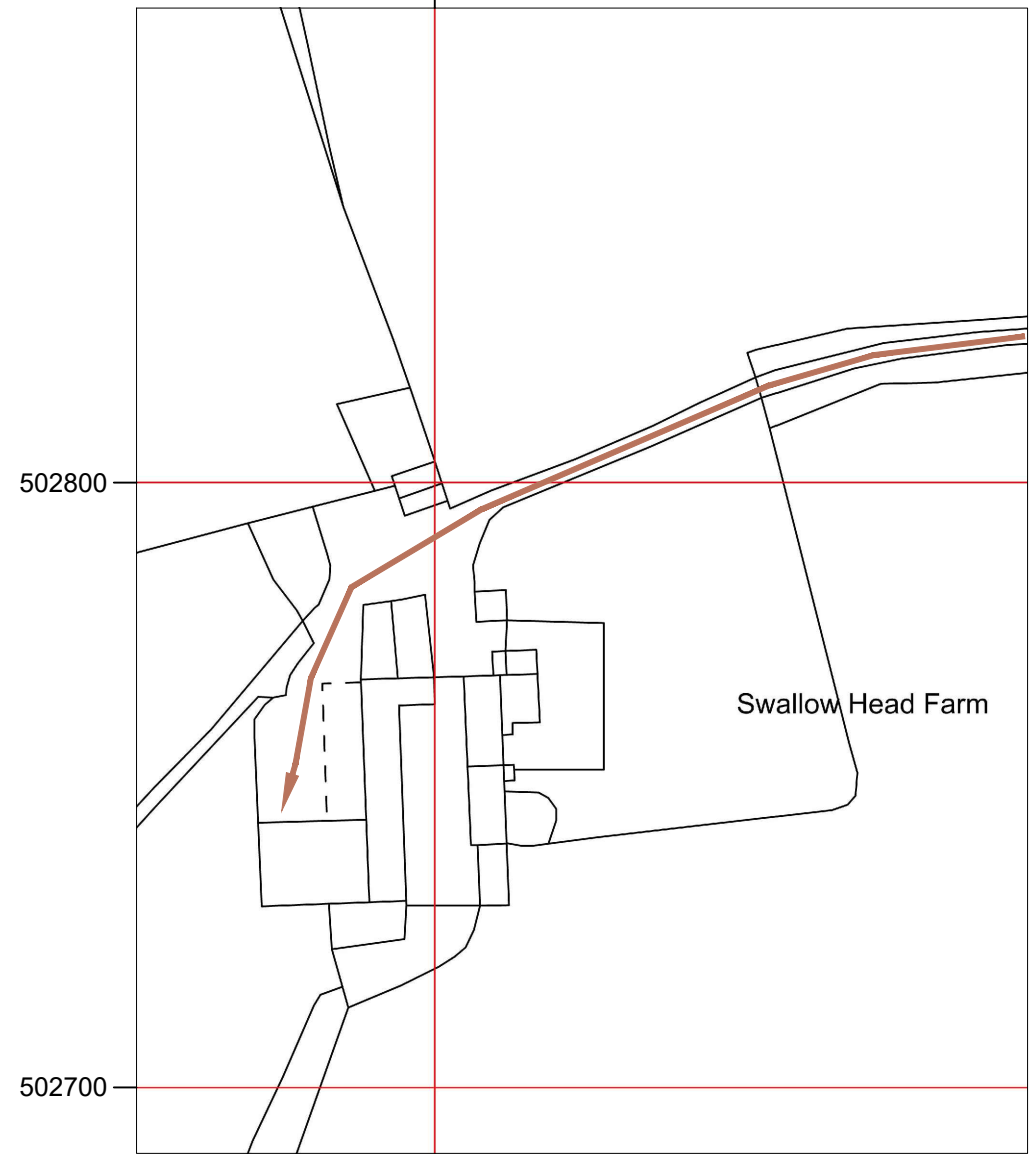

SITE ACCESS PLAN
 SCALE 1:1250

CROWN COPYRIGHT RESERVED. MAPS REPRODUCED WITH THE PERMISSION OF THE CONTROLLER OF HM'S STATIONERY OFFICE DIGITAL MAPPING SOLUTIONS FROM ORDNANCE SURVEY © CROWN COPYRIGHT 2016 ALL RIGHTS RESERVED LICENCE NUMBER 100022432

 



NOTES

NYMNPA
 14/05/2020

AMENDED

CELL No.	YO321		
PROJ No			
PROJ No			
2.A	PROJ No 220771 PLANNING		WHP
2	PROJ No 220771 SITE RELOCATION	17/02/20	KG MF
1	PROJ No 217497 MD CREATION	12/09/19	KG AN
ISS	REVISION	DATE	DRN APP



Crawley Court, Winchester, Hampshire, SO21 2QA

SITE No **305184**
 CSP_YO321
 SWALLOW HEAD FARM
 FYLINGDALES
 SCARBOROUGH
 NORTH YORKSHIRE
 YO22 4QG

NGR NZ 93768 02767

OS GRID 493768 502767

TITLE
 SITE PLAN
 PROPOSED
 ARQIVA



SCALE 1:100

DRAWN KG 12/09/19

APPROVED MF 17/02/20

DRG No. Sheet 1 of 1 Rev

305184-01-100-MD002 2.A

 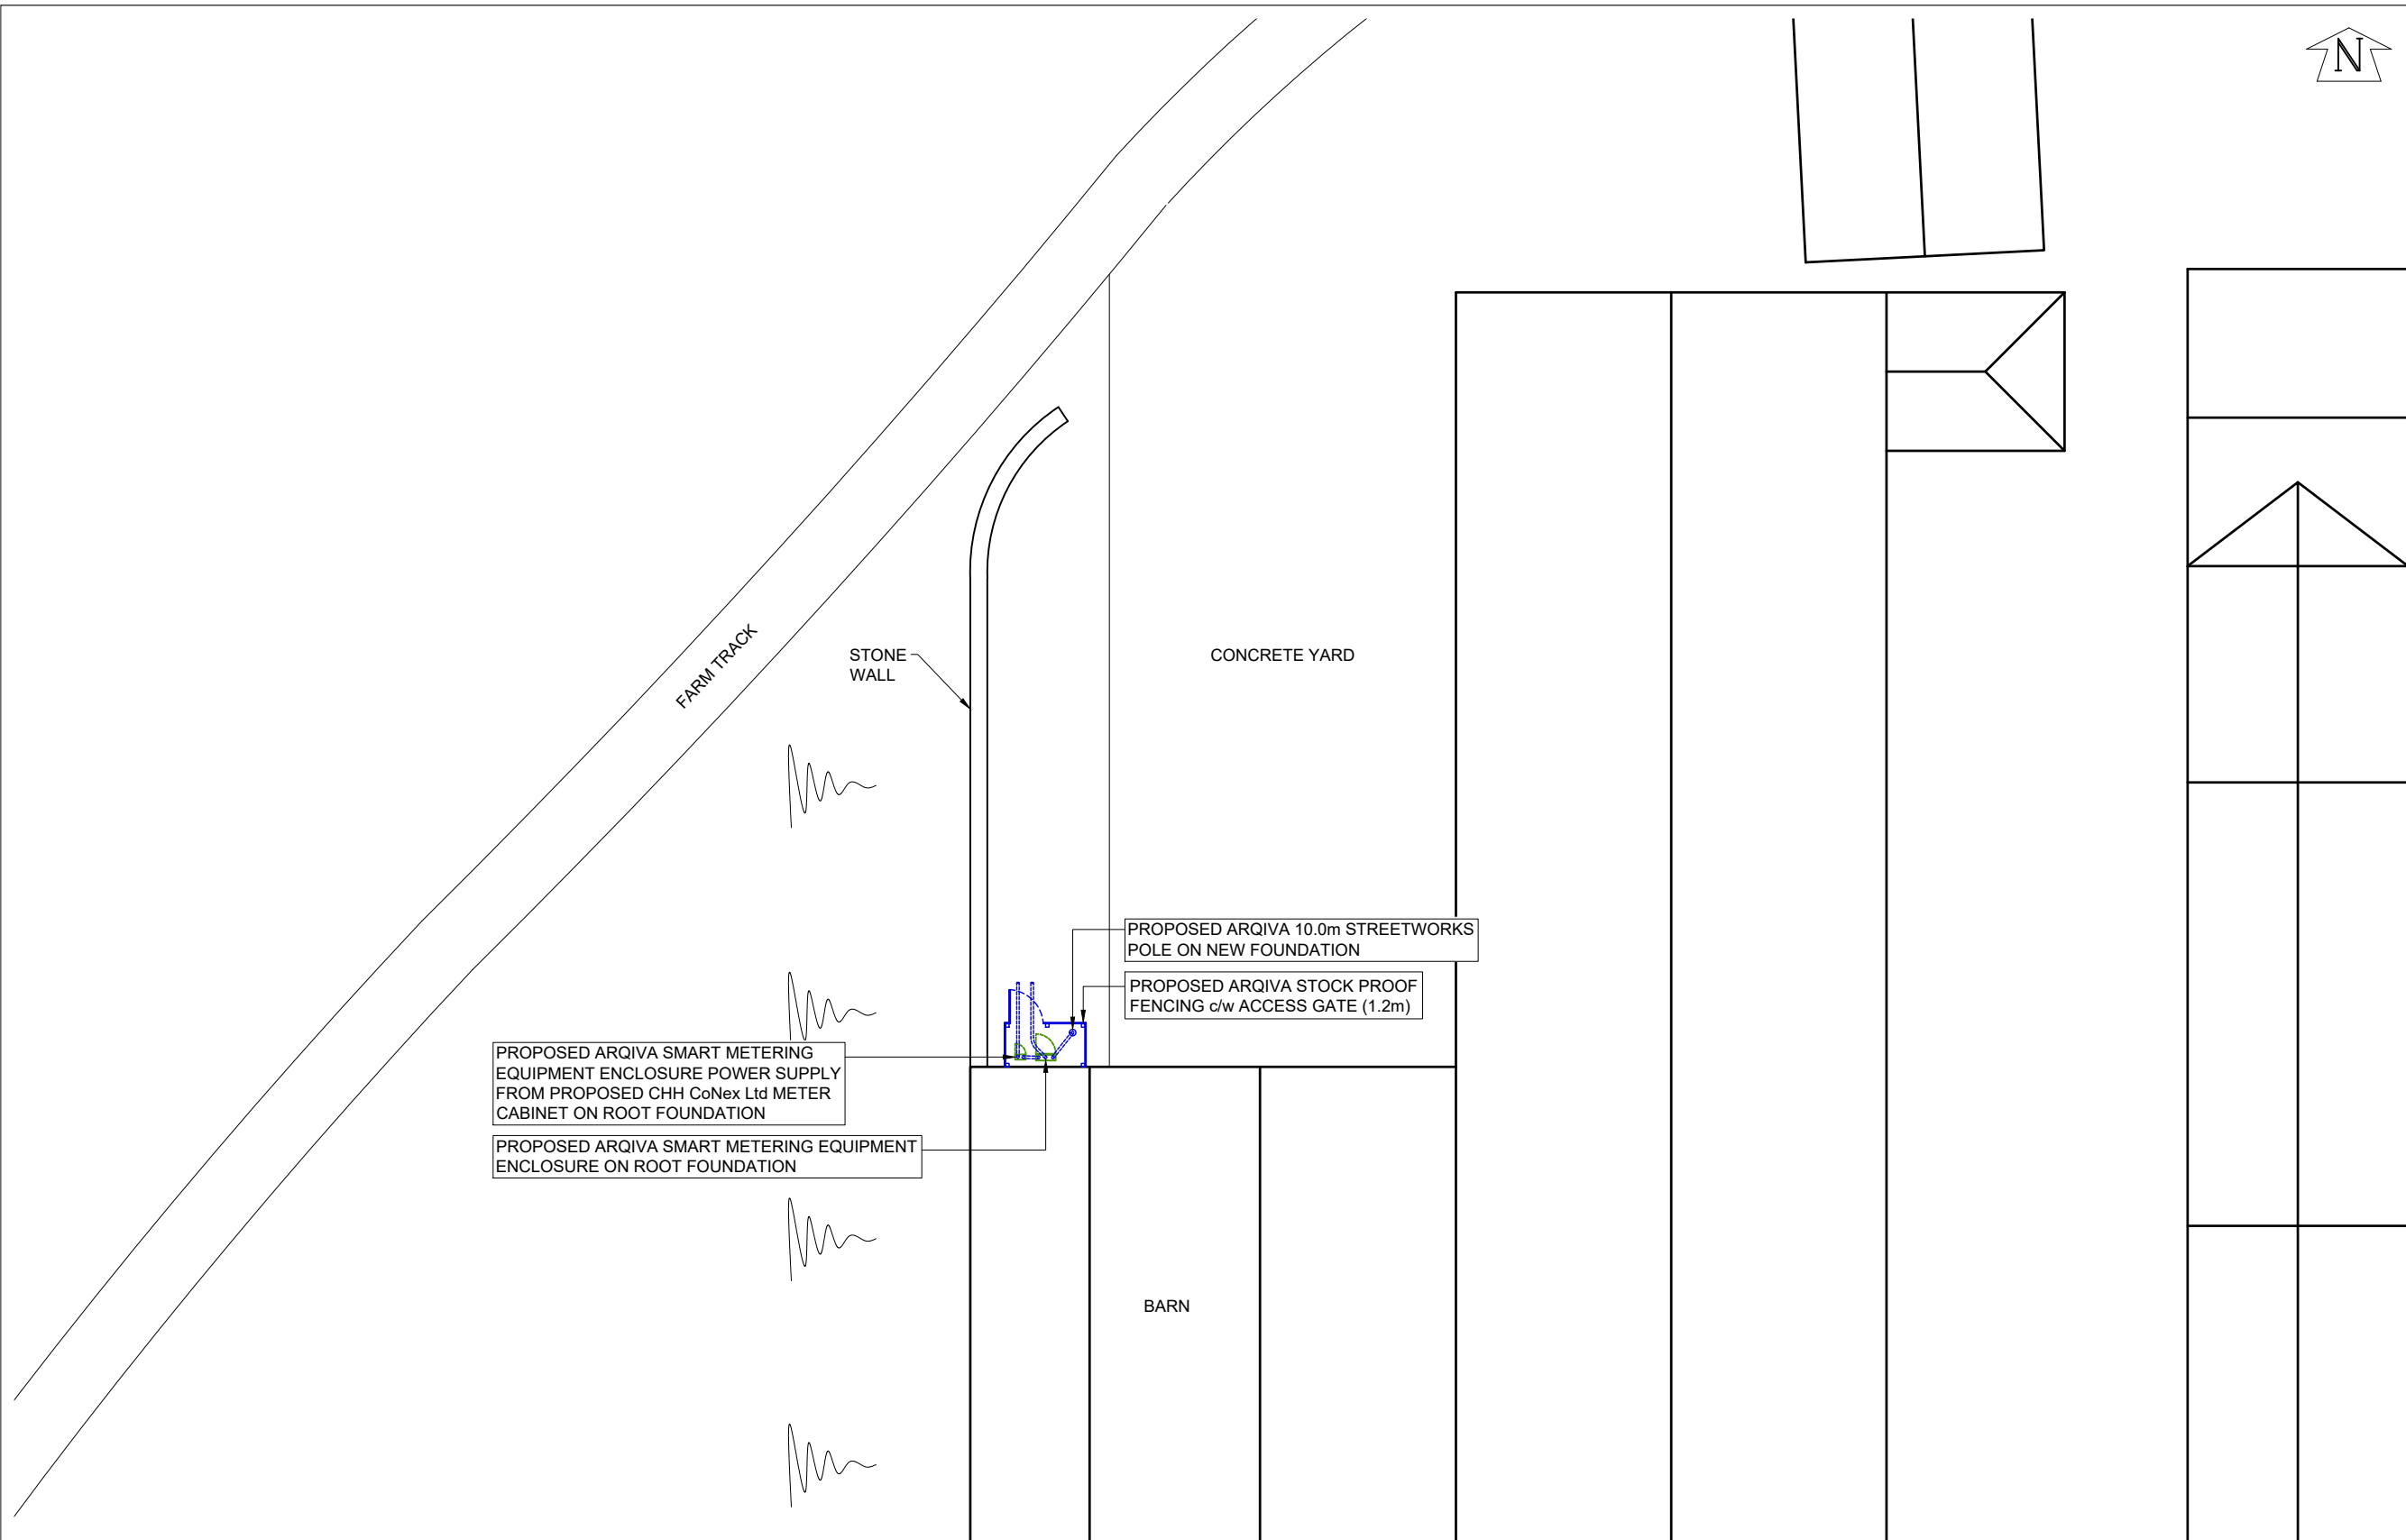

FEINT DETAILS INDICATE LOCATIONS RESERVED FOR OTHER PROPOSALS WHICH MAY BE THE SUBJECT OF SEPARATE APPLICATIONS



©2010 Arqiva
 All rights reserved. No part of this publication may be reproduced, stored in a retrieval system or transmitted in any form or by any means (Electronic, Mechanical, Photocopying, Recording or otherwise), without the prior written consent of the Company.

NOTES

NYMNP
14/05/2020

AMENDED

CELL No.	YO321		
PROJ No			
PROJ No			
2.A	PROJ No 220771 PLANNING		WHP
2	PROJ No 220771 SITE RELOCATION	17/02/20	KG MF
1	PROJ No 217497 MD CREATION	12/09/19	KG AN
ISS	REVISION	DATE	DRN APP



Crawley Court, Winchester, Hampshire, SO21 2QA

SITE No **305184**
 CSP_YO321
 SWALLOW HEAD FARM
 FYLINGDALES
 SCARBOROUGH
 NORTH YORKSHIRE
 YO22 4QG


NGR NZ 93768 02767
 OS GRID 493768 502767

TITLE
 EQUIPMENT LAYOUT
 PROPOSED
 ARQIVA

SCALE 1:25

DRAWN	KG	12/09/19
APPROVED	MF	17/02/20

DRG No.	Sheet 1 of 1	Rev
305184-01-101-MD002		2.A

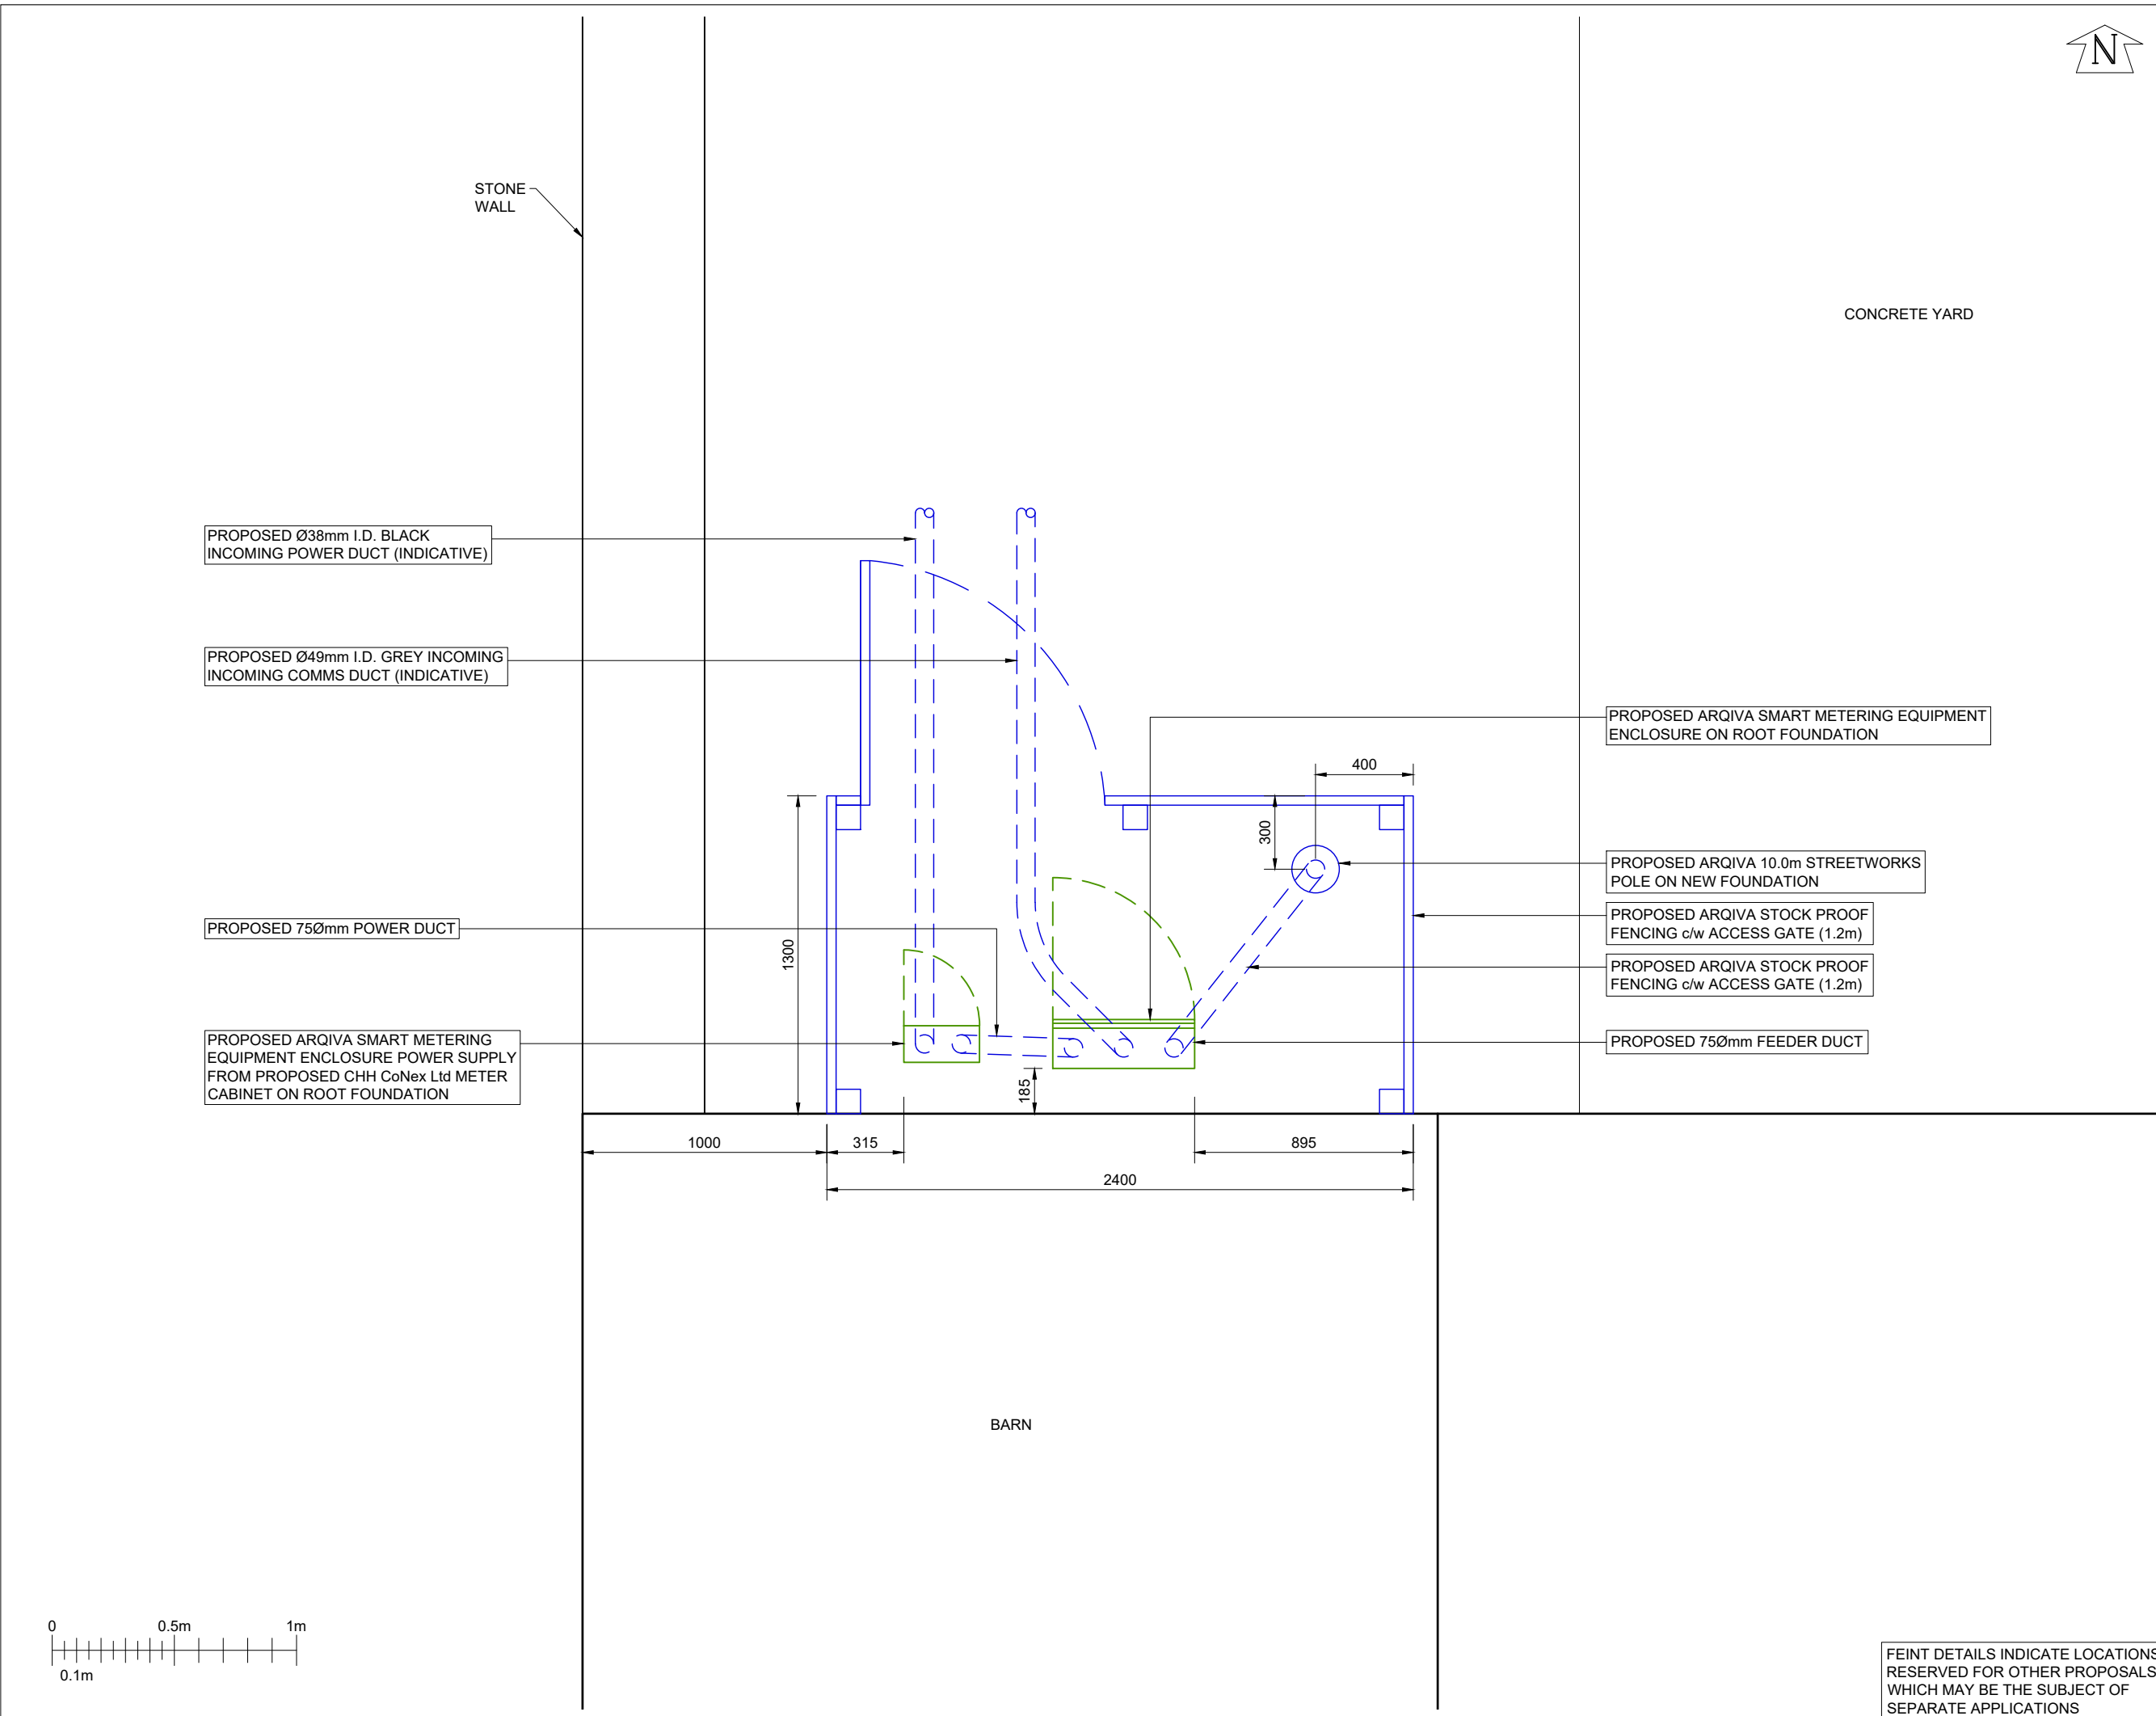

FEINT DETAILS INDICATE LOCATIONS RESERVED FOR OTHER PROPOSALS WHICH MAY BE THE SUBJECT OF SEPARATE APPLICATIONS

PROPOSED ANTENNA DETAILS

I.D. No.	ITEM	TYPE / SIZE	BEARING	MEAN HEIGHT	ELEC TILT	FUNC.	FEEDER LENGTH	FEEDER TYPE	LNA/ MHA	No. OF FEEDERS	RET/ VET
467162	A1	SKYMAST SEFX-435	OMNI	10.9m	0°	Tx/Rx	14.5m	LCF12-50	Tx/Rx	1	NO
467163	A2	TRIMBLE BULLET III GPS	0° E.T.N.	10.3m	N/A	Tx/Rx	14.5m	CNT400	Tx/Rx	1	NO
N/A	A3	SIRO SO-918-2	OMNI	9.6m	N/A	Tx/Rx	15.0m	CNT400	Tx/Rx	1	NO

©2010 Arqiva
 All rights reserved. No part of this publication may be reproduced, stored in a retrieval system or transmitted in any form or by any means (Electronic, Mechanical, Photocopying, Recording or otherwise), without the prior written consent of the Company.

NOTES

NYMNPA
 14/05/2020

AMENDED



CELL No.	YO321		
PROJ No			
PROJ No			
PROJ No	220771		
2.A	PLANNING		WHP
PROJ No	220771		
2	SITE RELOCATION	17/02/20	KG MF
PROJ No	217497		
1	MD CREATION	12/09/19	KG AN
ISS	REVISION	DATE	DRN APP



Crawley Court, Winchester, Hampshire, SO21 2QA

SITE No **305184**
 CSP_YO321
 SWALLOW HEAD FARM
 FYLINGDALES
 SCARBOROUGH
 NORTH YORKSHIRE
 YO22 4QG
 NGR NZ 93768 02767
 OS GRID 493768 502767

TITLE	ELEVATION PROPOSED ARQIVA		
SCALE	1:100		
DRAWN	KG	12/09/19	
APPROVED	MF	17/02/20	
DRG No.	Sheet 1 of 1	Rev	
305184-01-150-MD002			2.A

 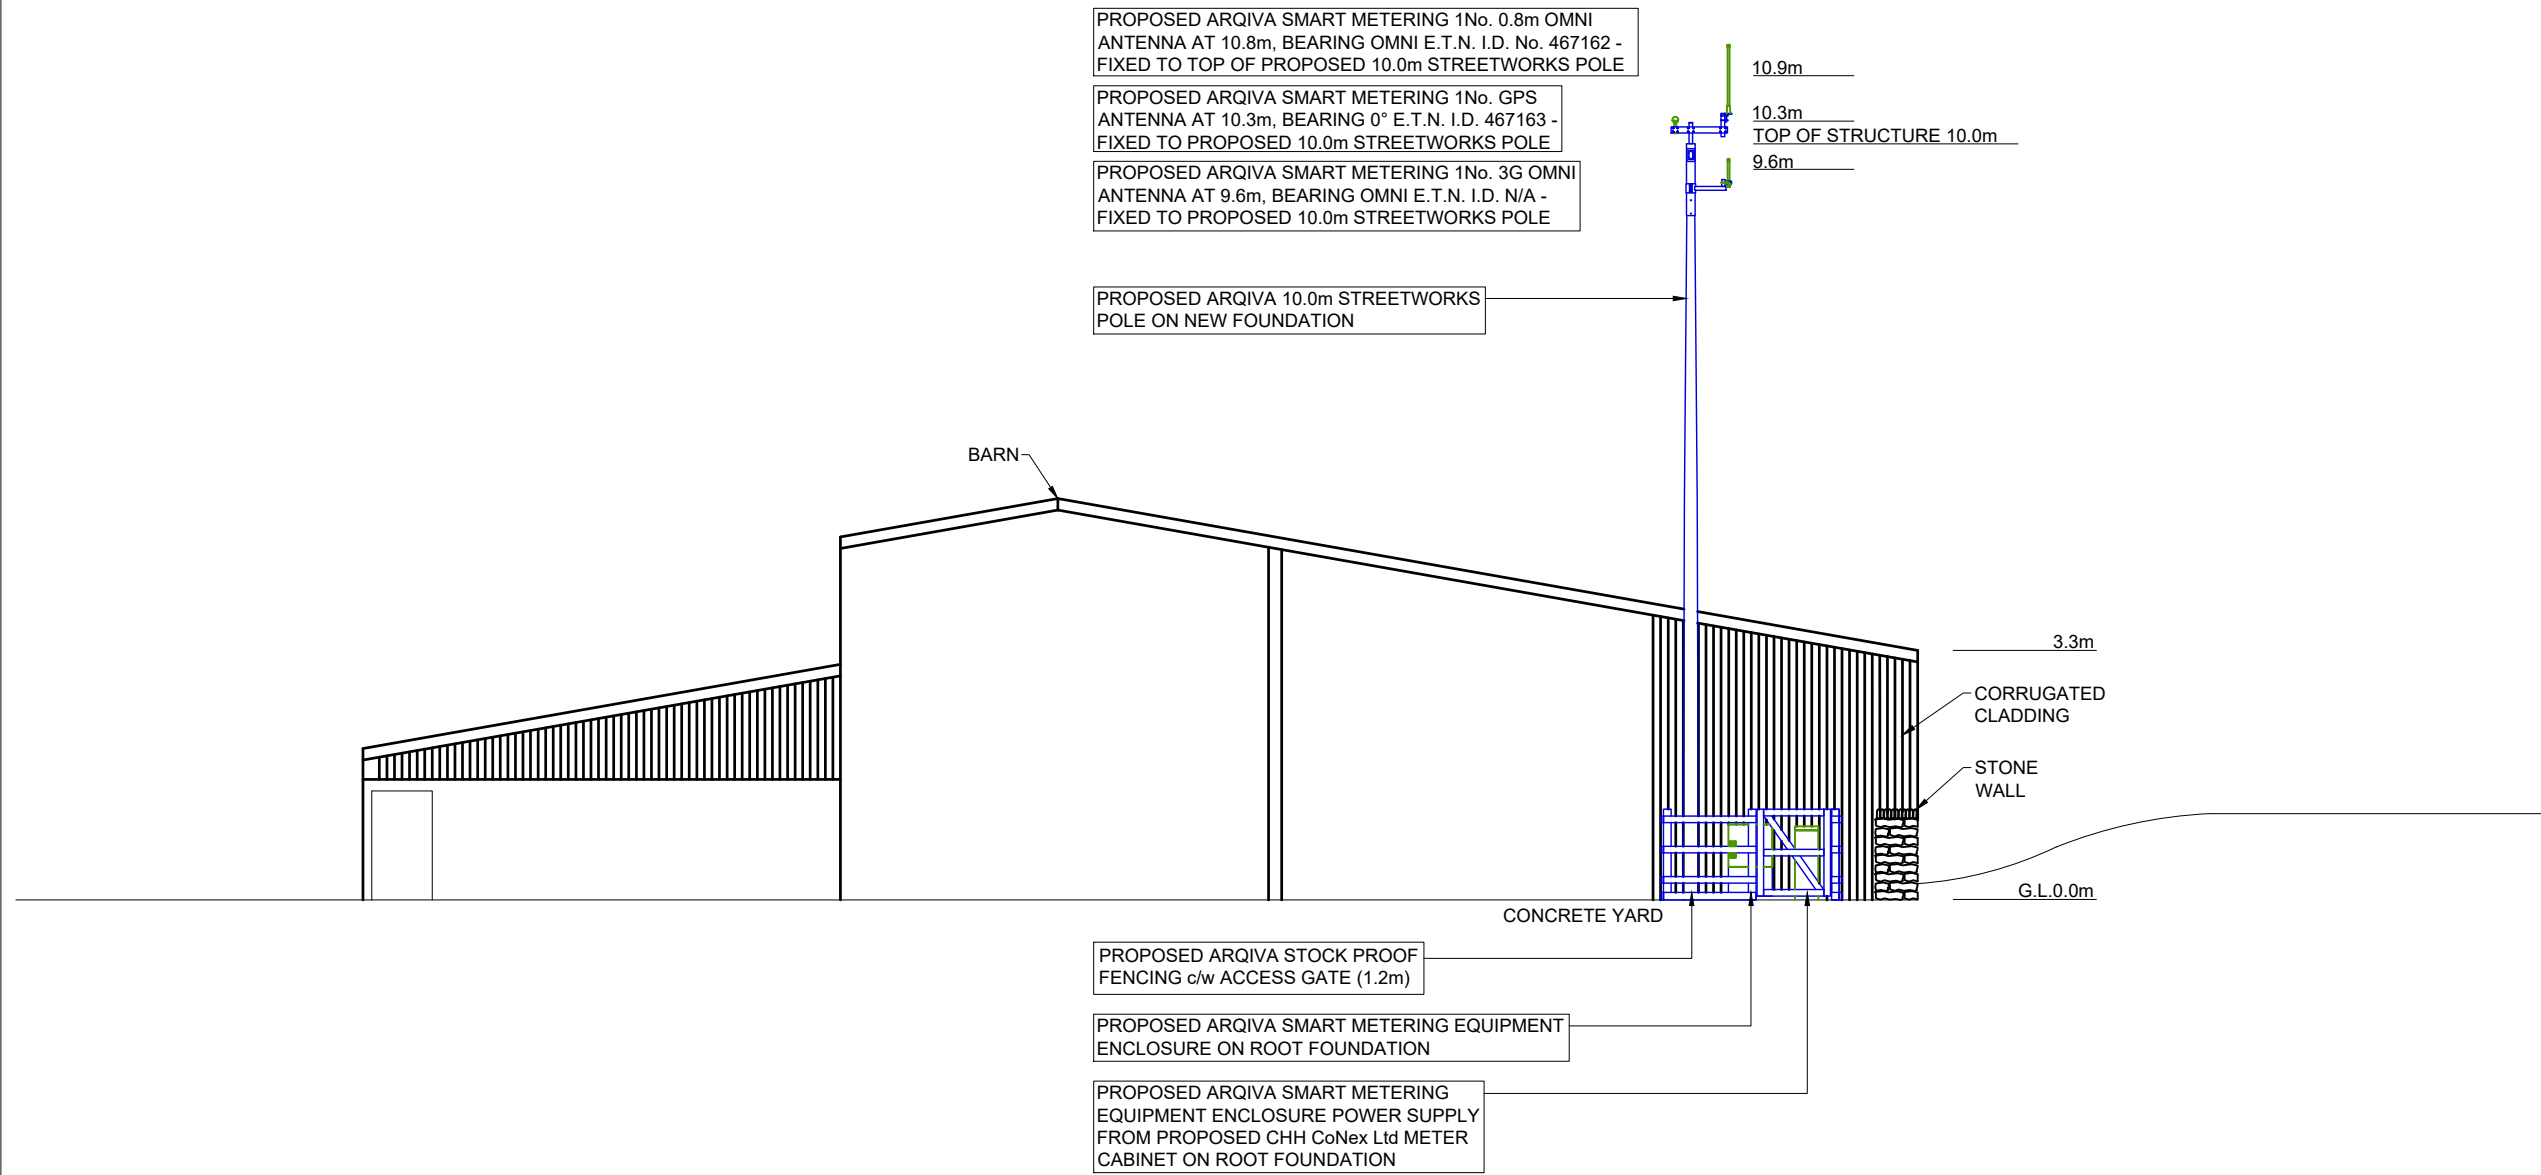

NORTH ELEVATION

FEINT DETAILS INDICATE LOCATIONS RESERVED FOR OTHER PROPOSALS WHICH MAY BE THE SUBJECT OF SEPARATE APPLICATIONS