



Location Plan - Thirlsey Farm, Silpho, Scarborough - JC Malthouse

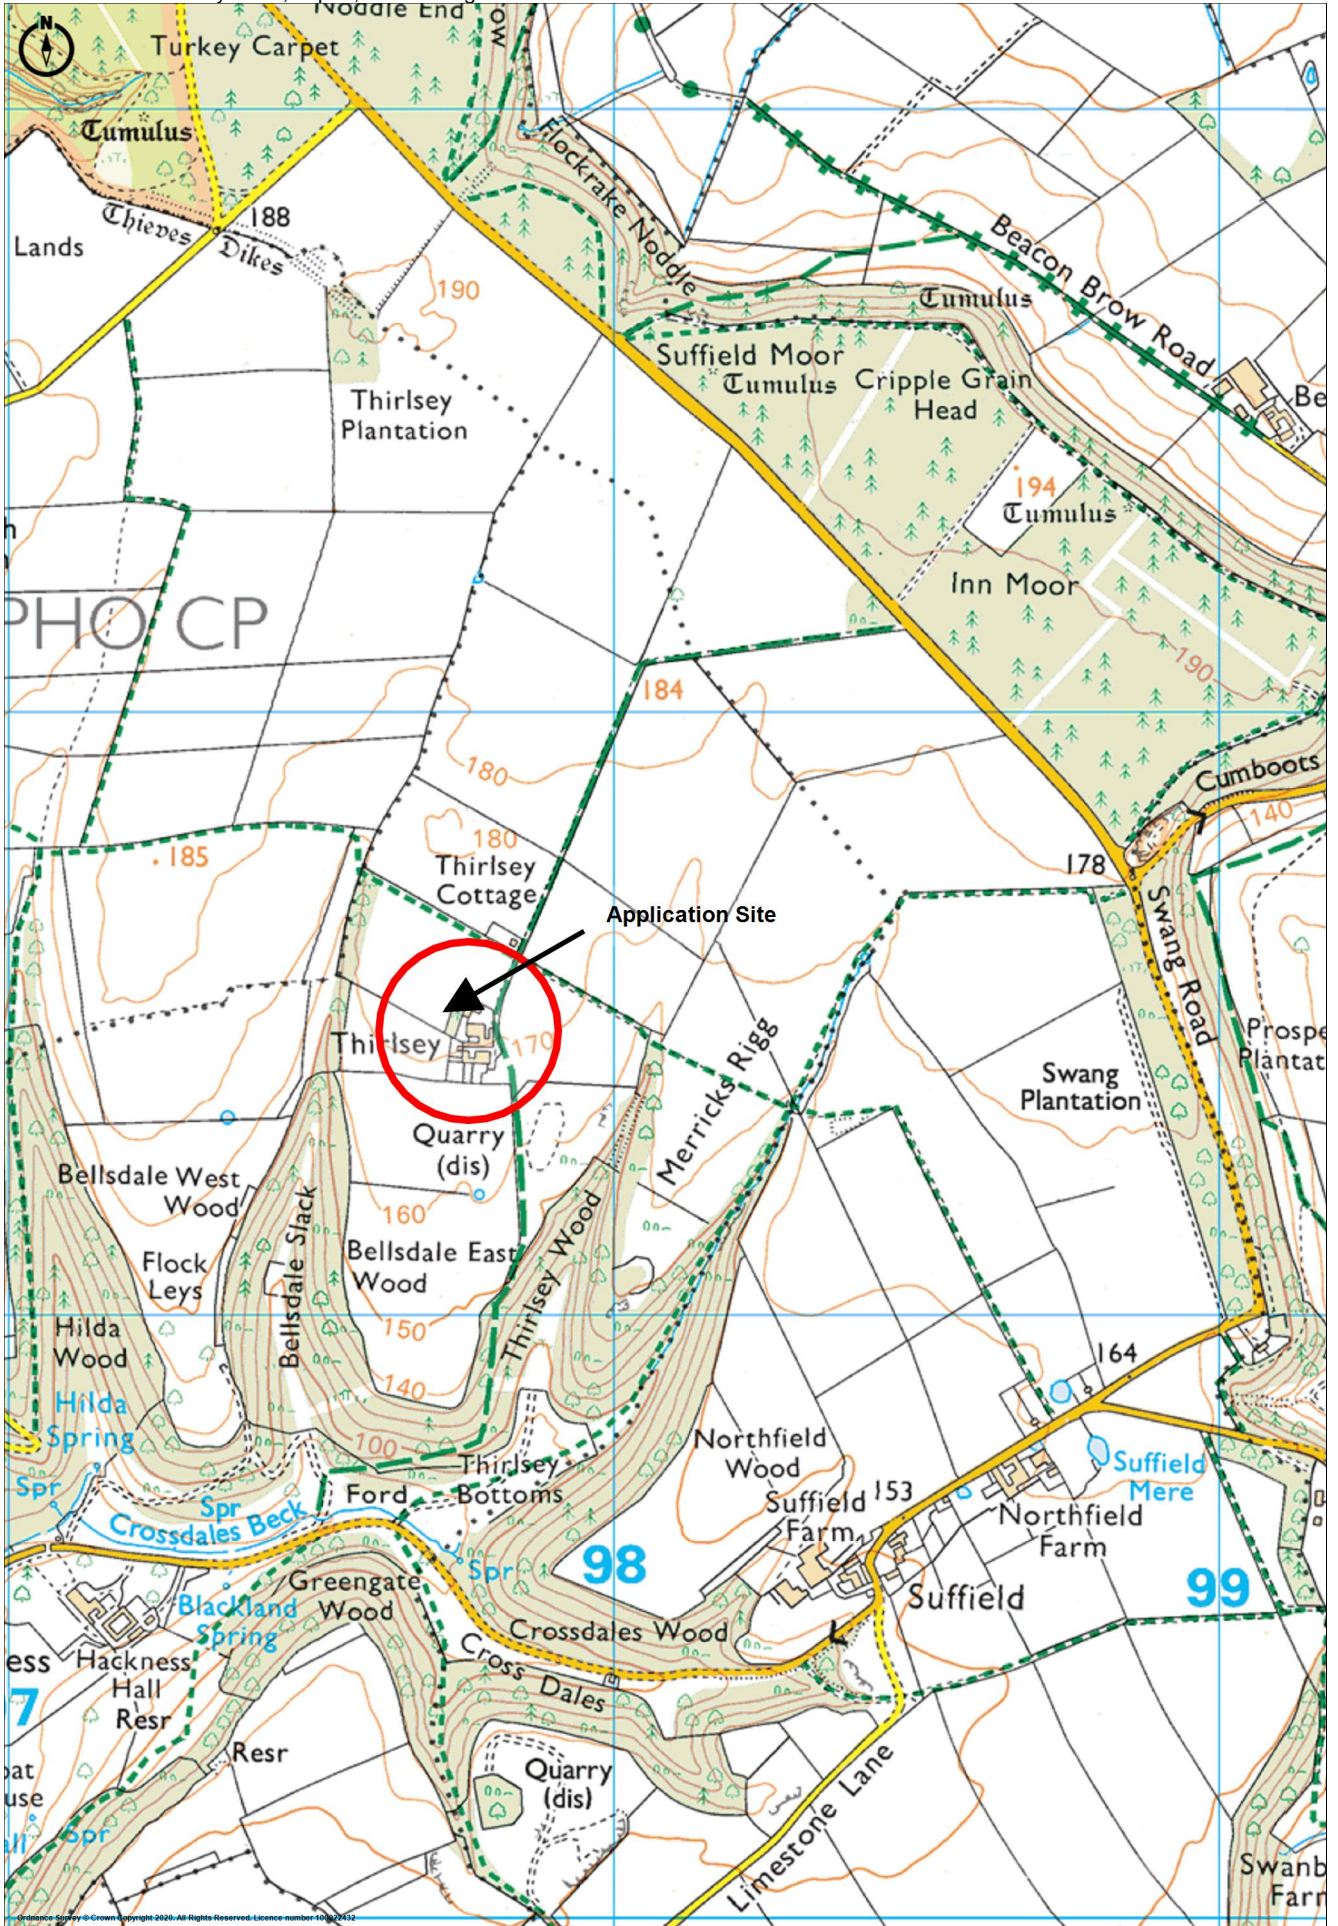




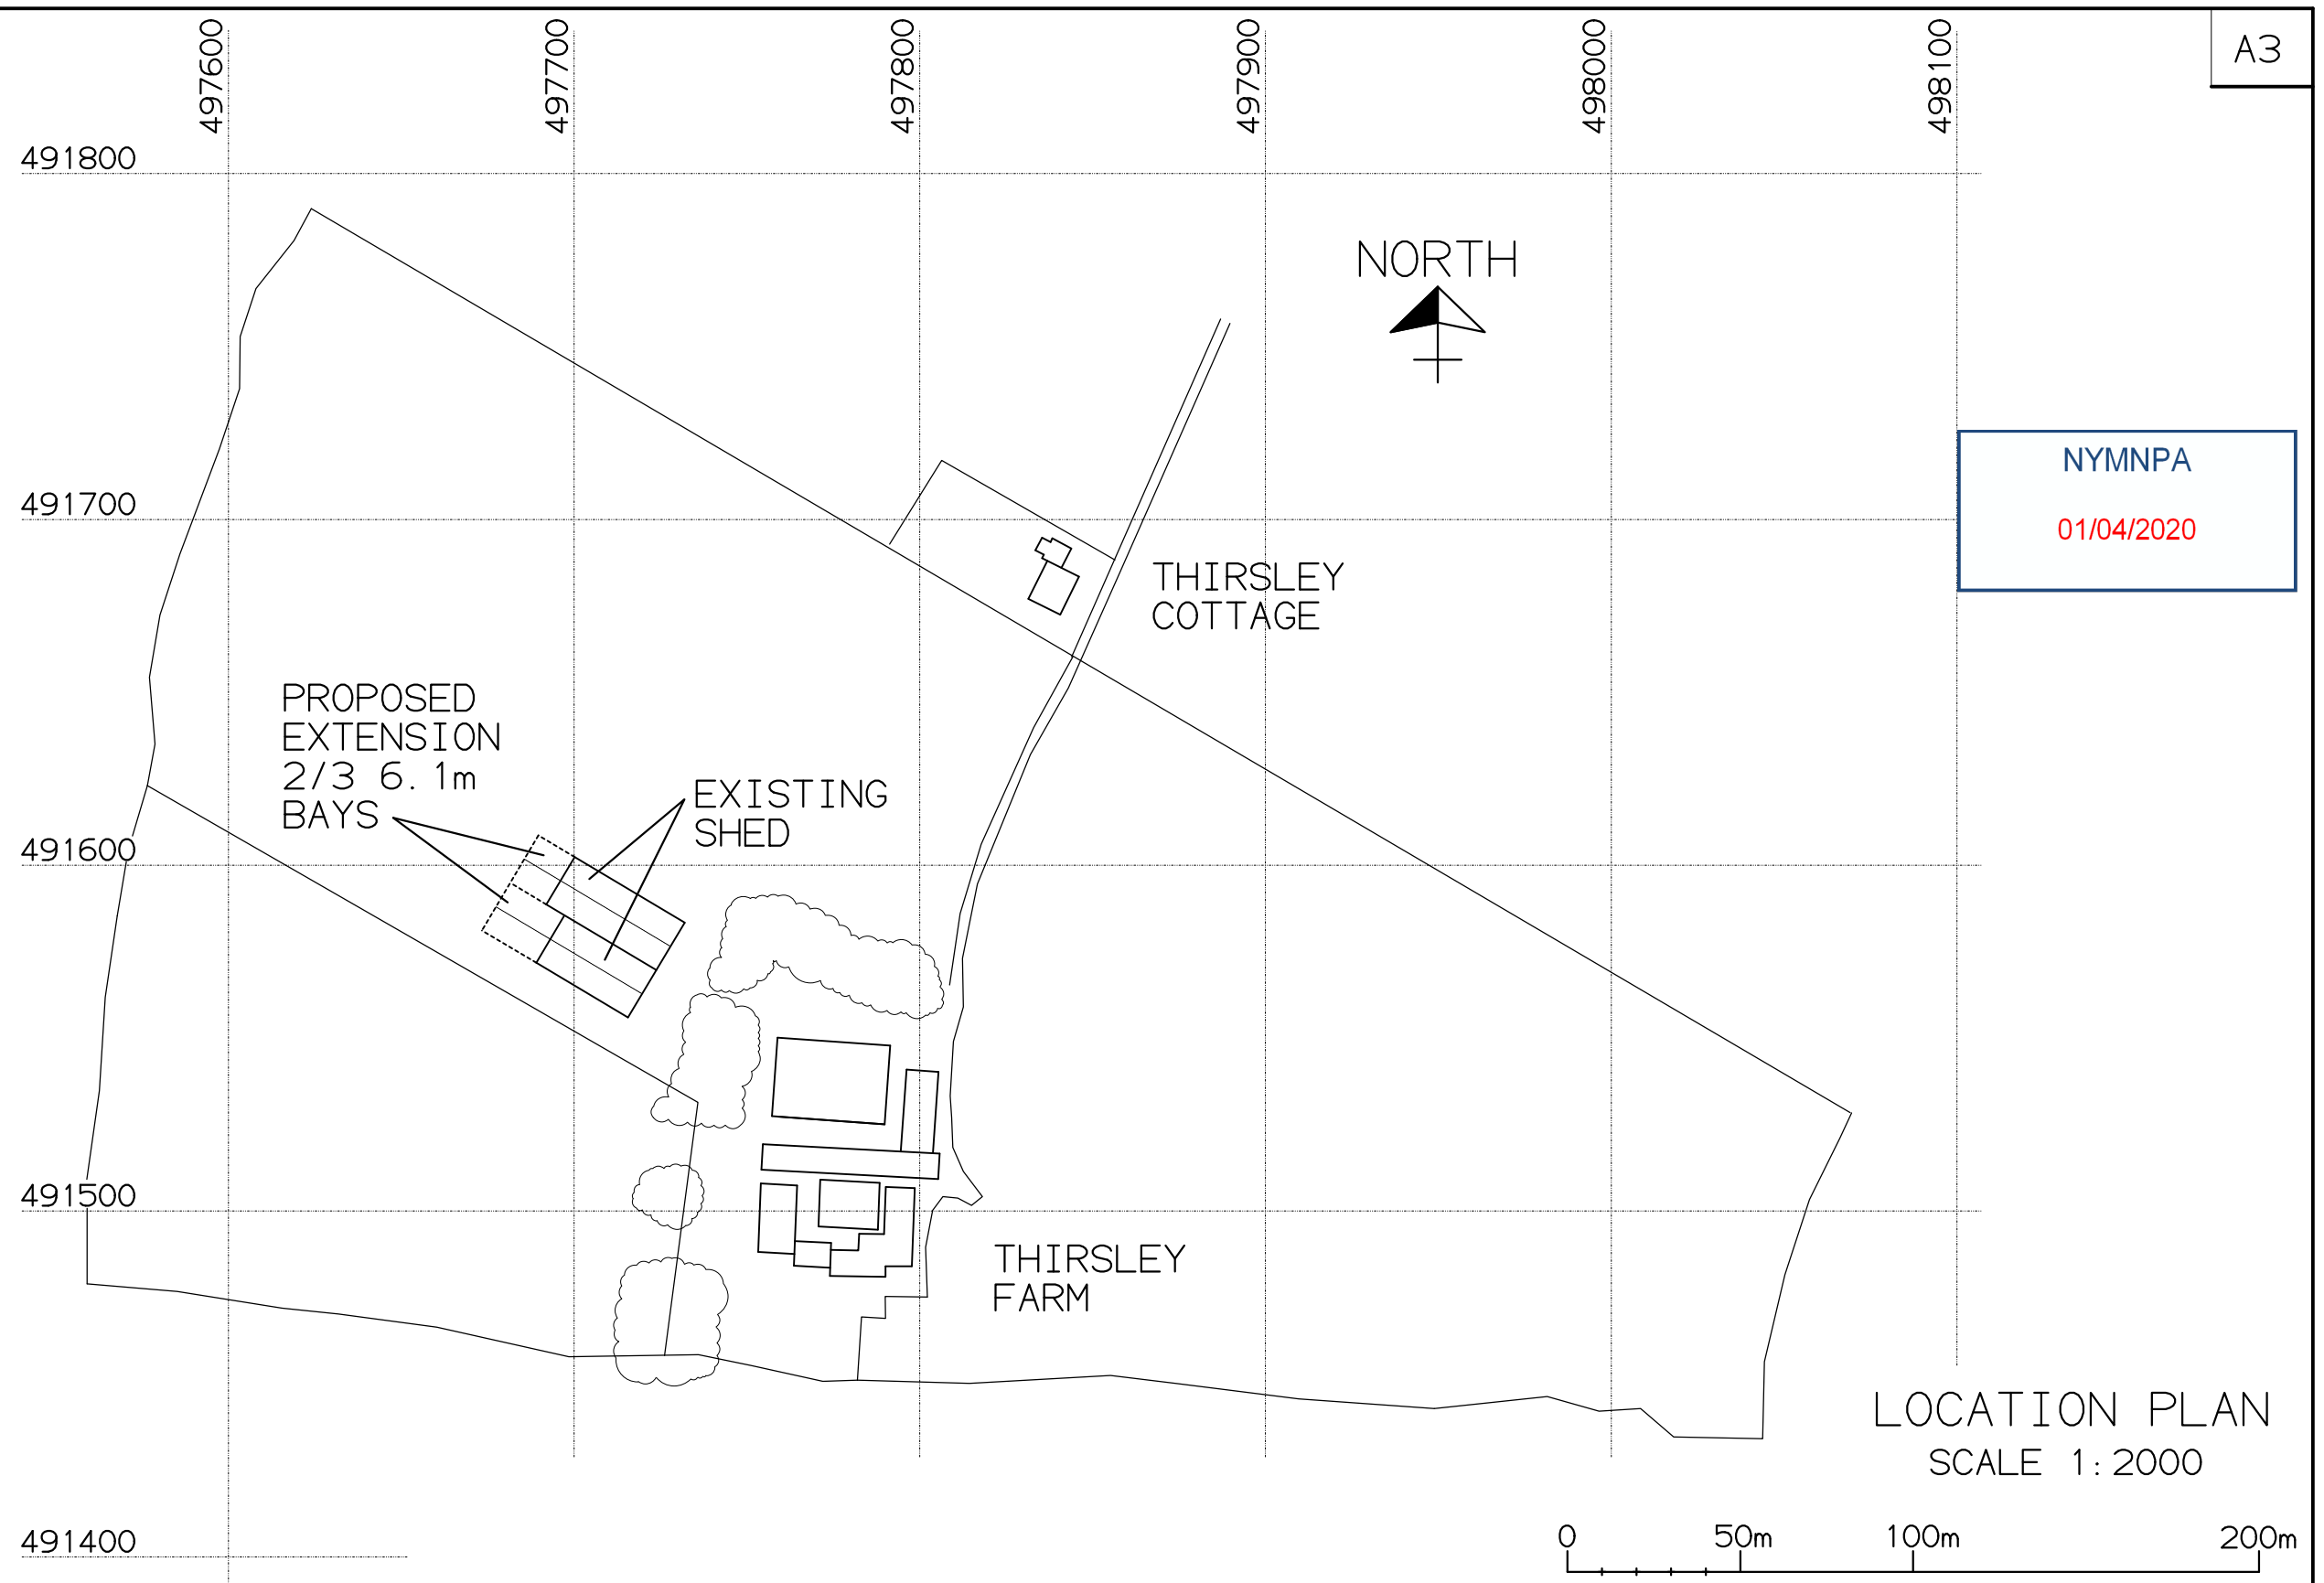

LOCATION PLAN
SCALE 1:2000

				CLIENT JC Malthouse	DRAWN		JLM Fabrication Ltd Ians Field Farm , Burnistion Road. Scarborough YO13 ODA Coastal Detailing Ltd				
					CHECKED						
				PROJECT Pig Shed Extension	<u>GENERAL NOTES:</u>			SCALE	JOB No	DWG No.	REV
REV	BY	DATE	DETAILS	TITLE Thirsley Farm				NTS	c012	SP-001	

NYMNPA
01/04/2020

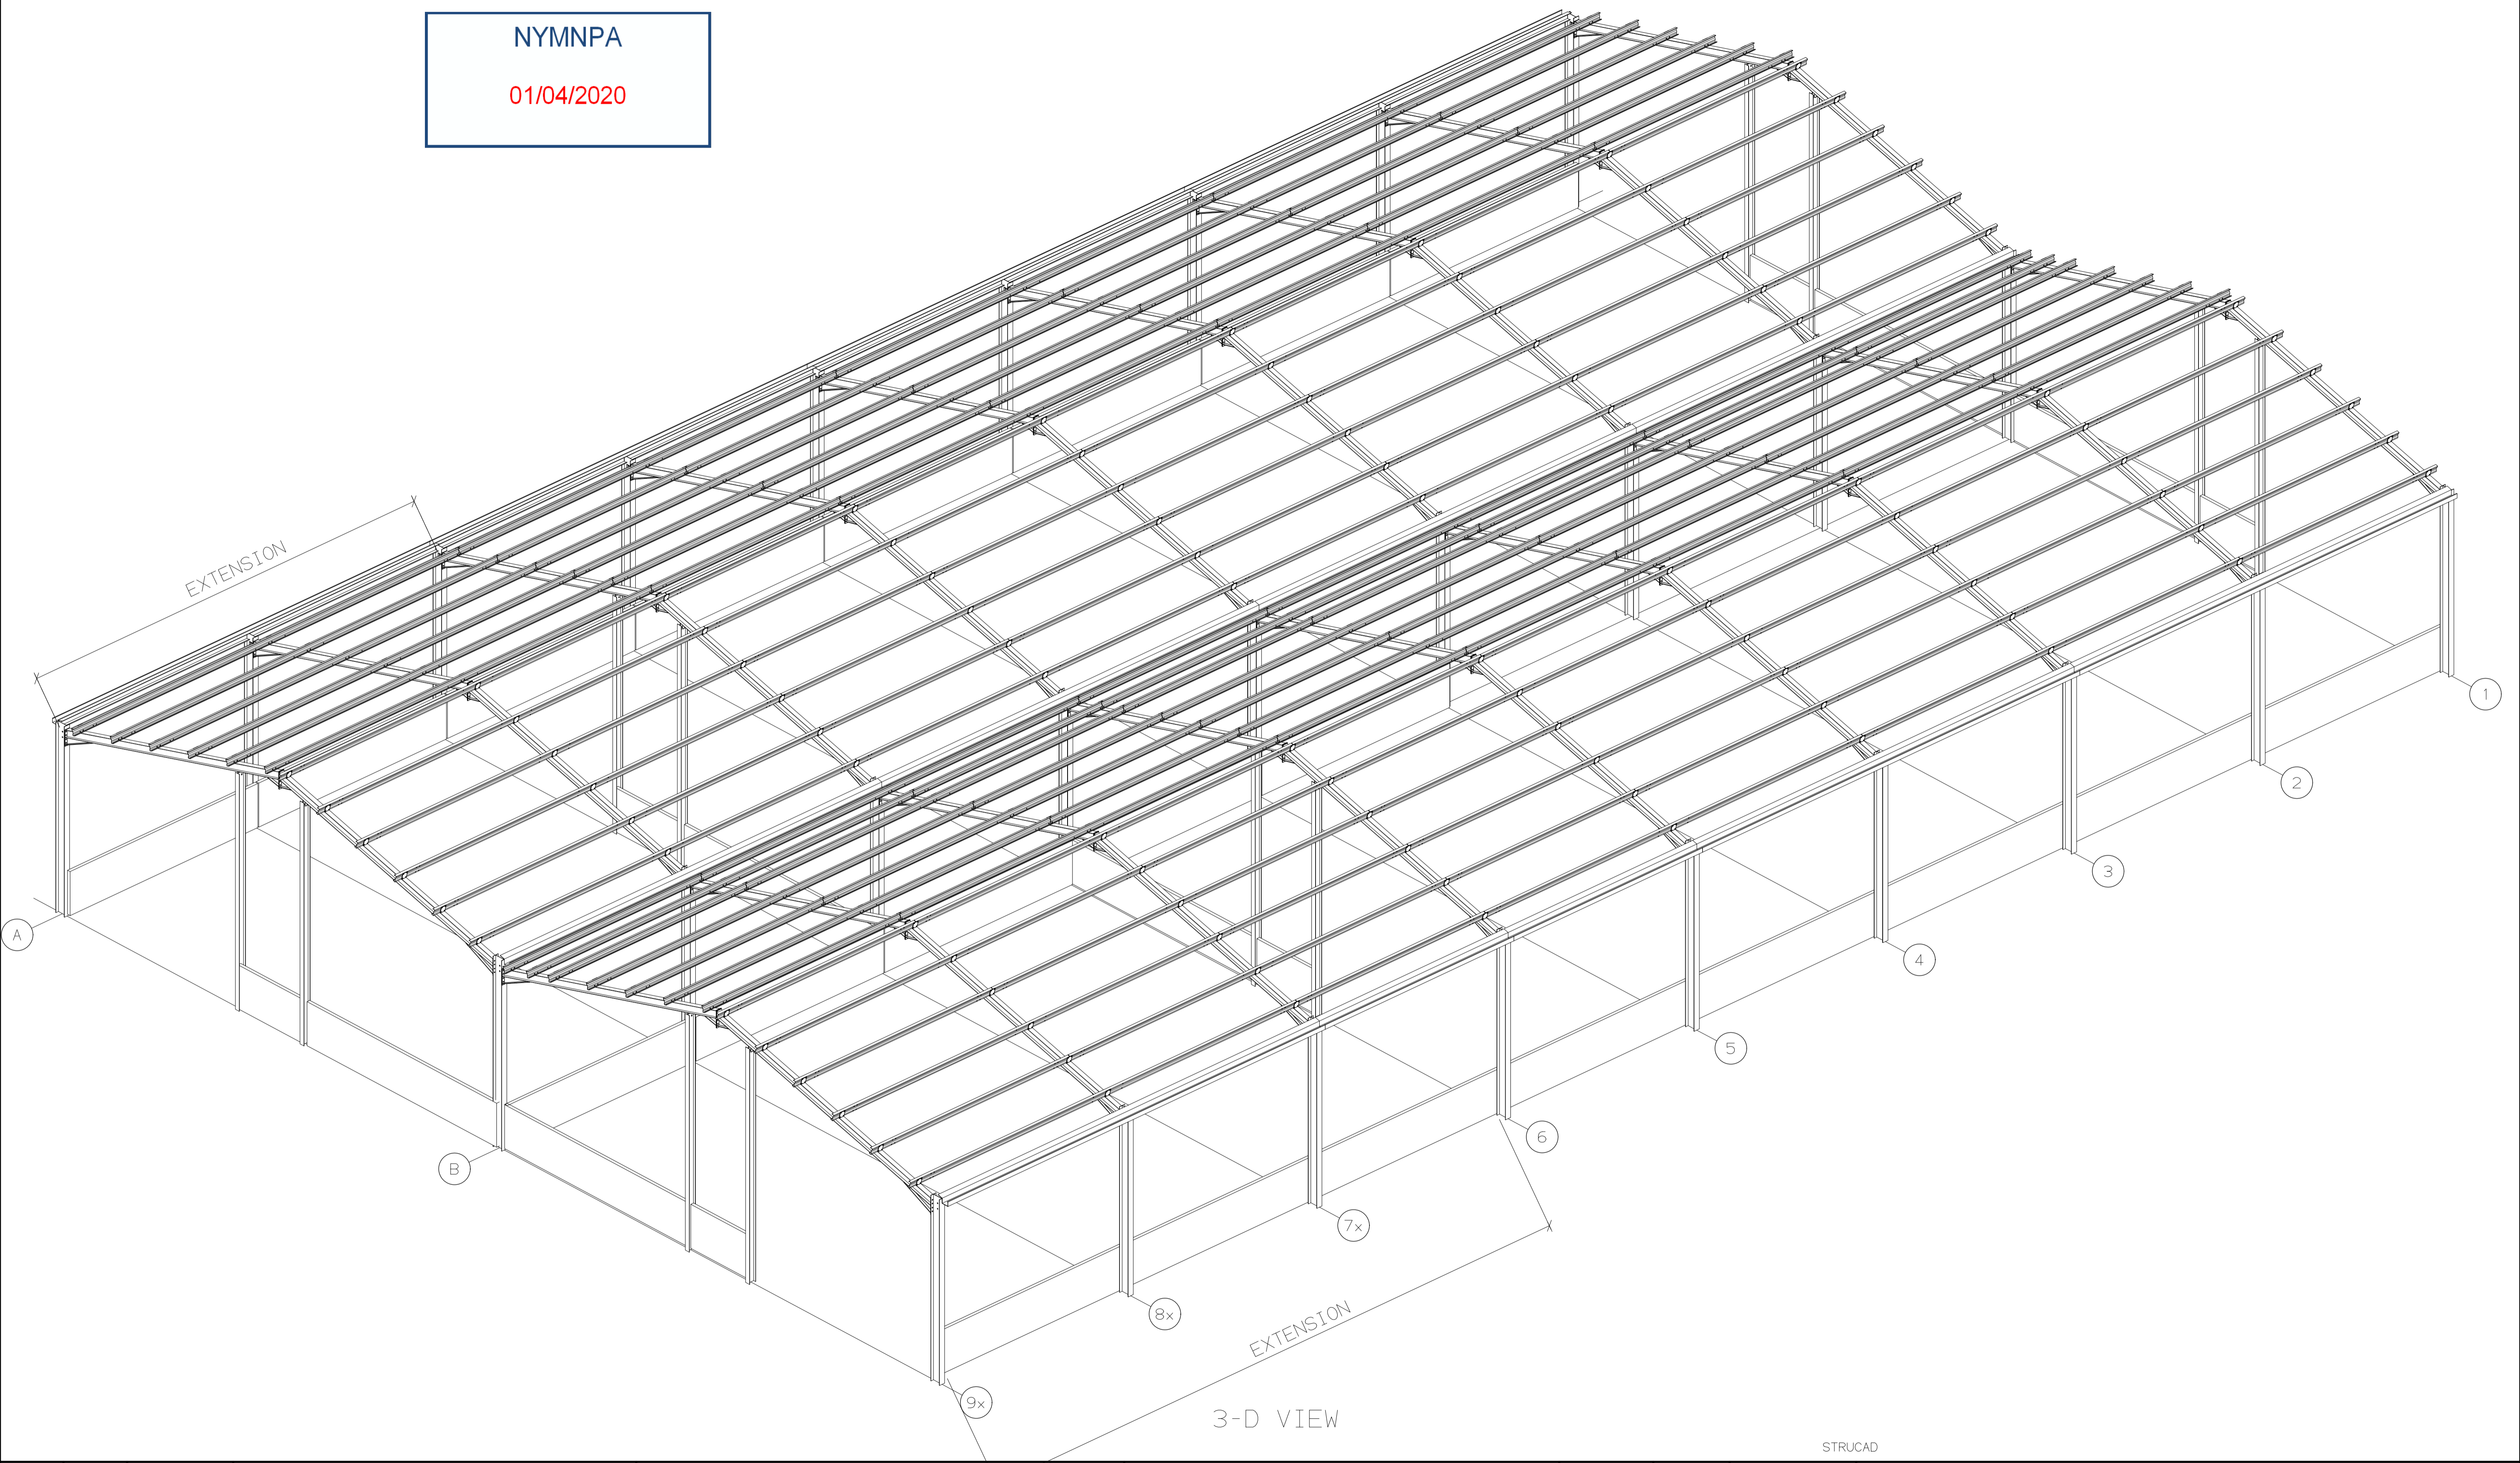

STRUCAD

REV	BY	DATE	DETAILS

GENERAL NOTES:


CLIENT
JC Malthouse

PROJECT
Pig Shed Extension

TITLE
Thirsley Farm

DRAWN	AP	09/10/19
CHECKED		


JLM Fabrication Ltd Ians Field Farm , Burnistion Road, Scarborough YO13 ODA Coastal Detailing Ltd			
SCALE	JOB No	DWG No.	REV
NTS	c012	3D-01	

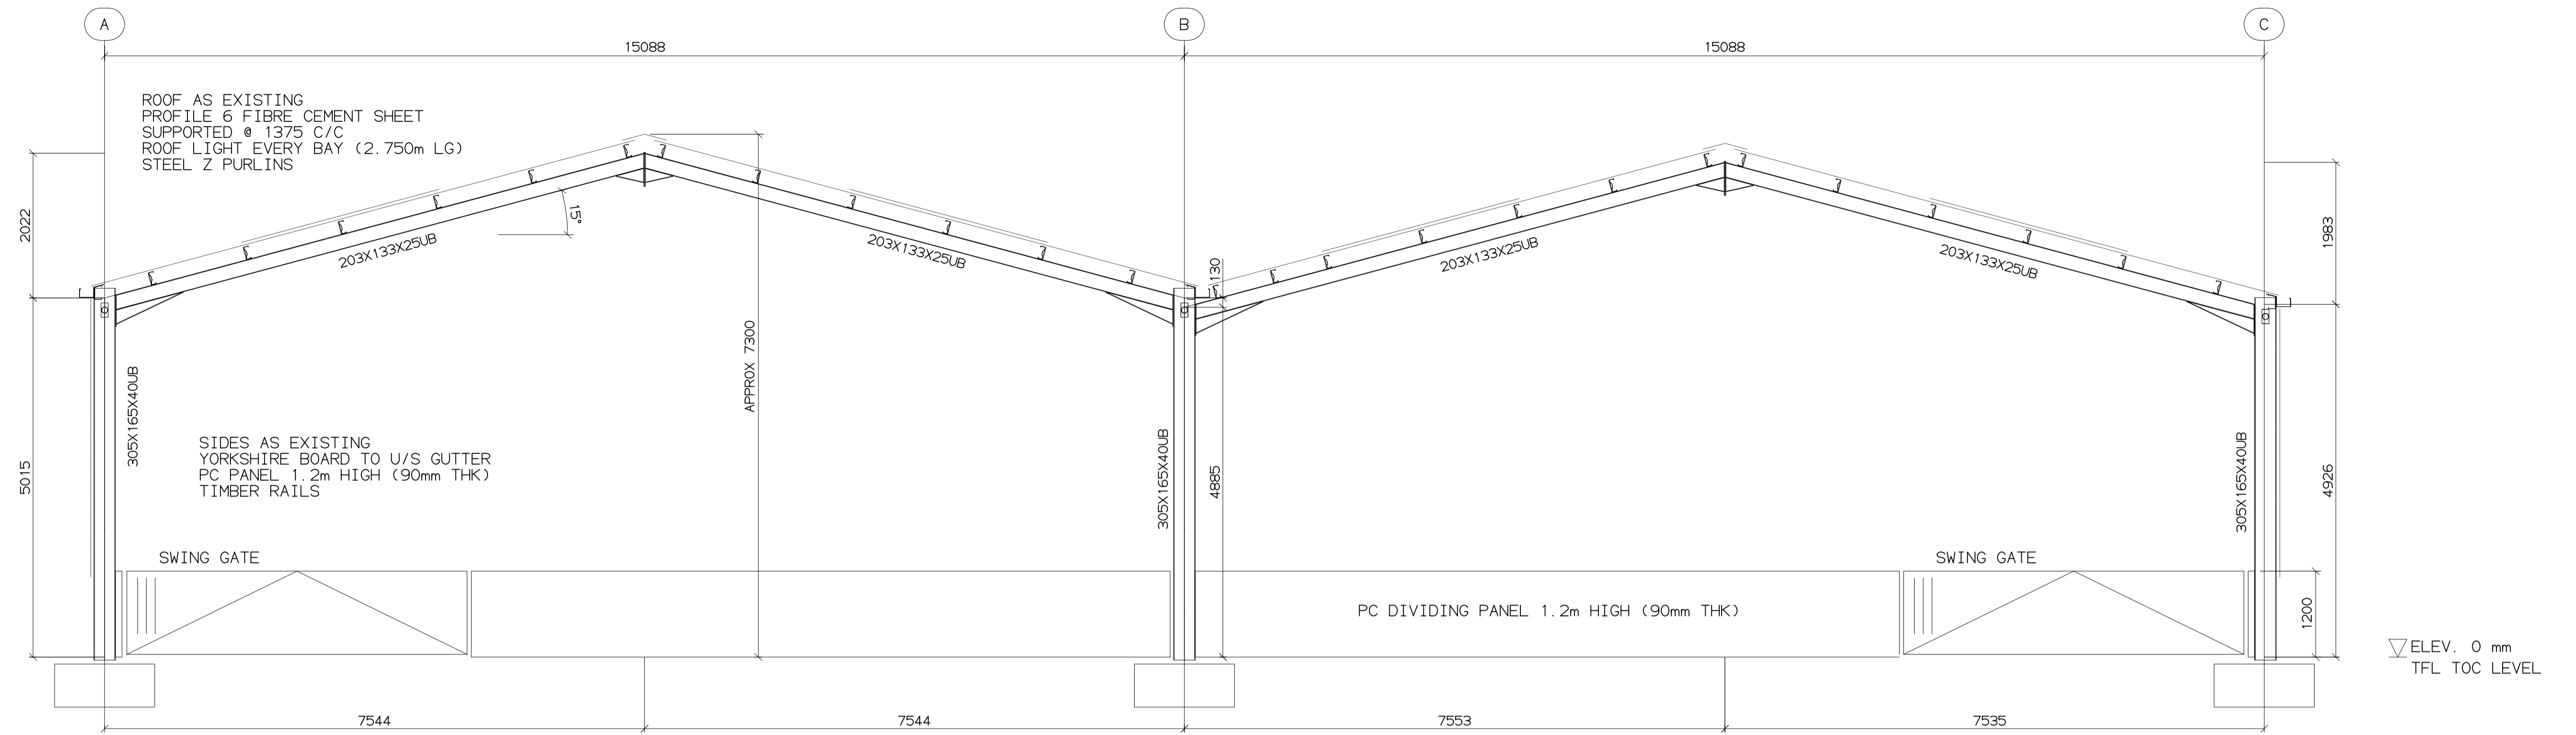

PORTAL FOUNDATION PADS
AS REQUIRED
SHOWN 1.4m X 0.6m Dp


TYPICAL CROSS SECTION - AS EXISTING

▽ ELEV. 0 mm
TFL TOC LEVEL

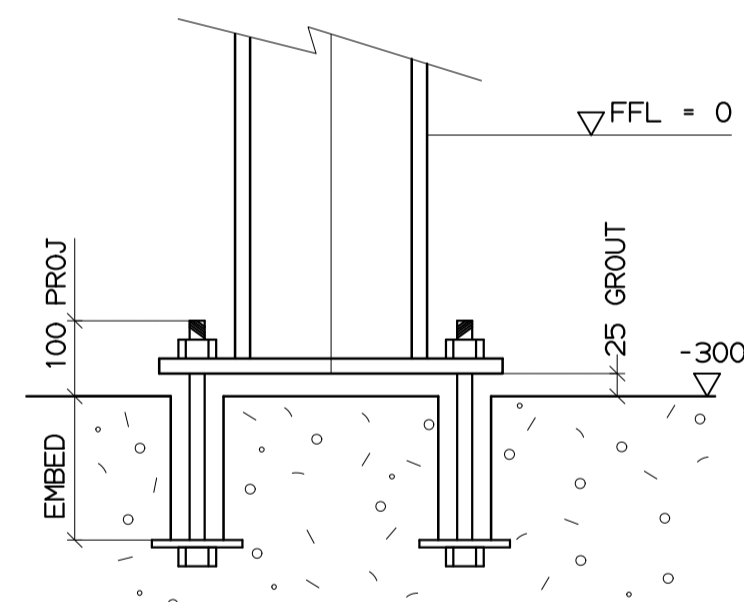

TYPICAL BASE DETAIL

NYMNPA
01/04/2020

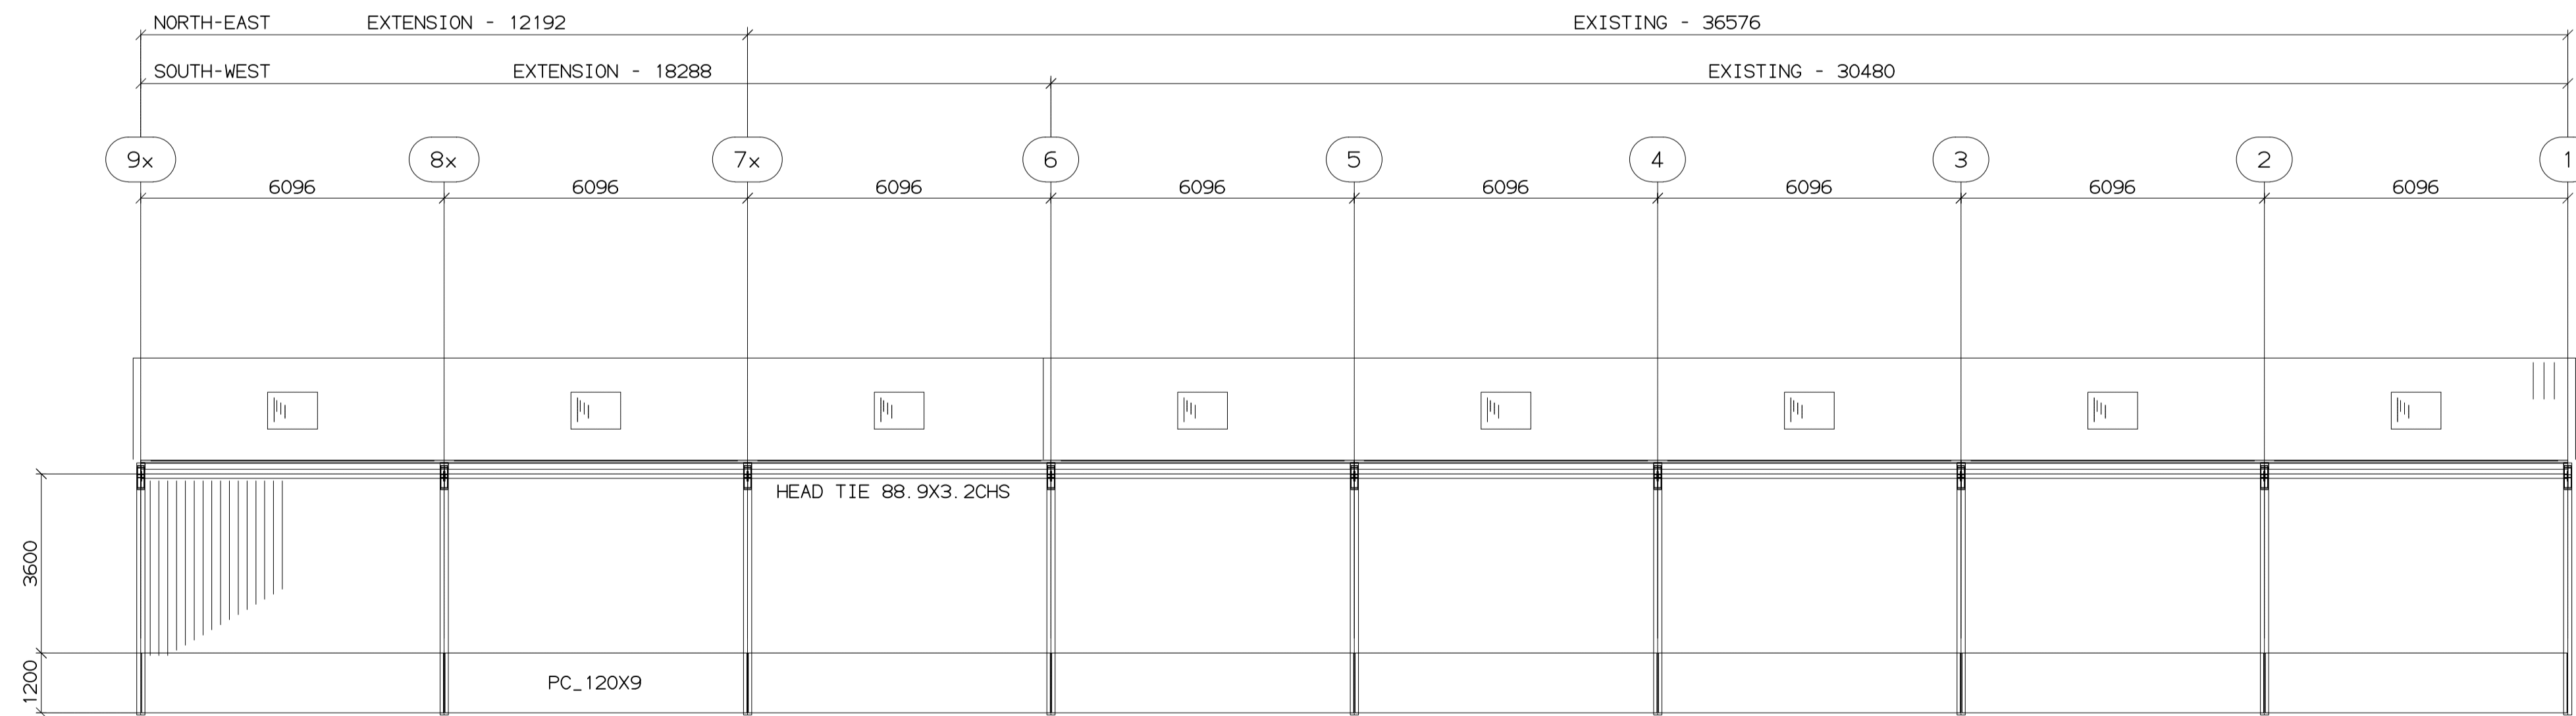


ELEVATION ON GRID C
SOUTH-WEST ELEVATION

						GENERAL NOTES:			CLIENT JC Malthouse			DRAWN AP		09/10/19		JLM Fabrication Ltd Ians Field Farm, Burnistion Road, Scarborough YO13 0DA Coastal Detailing Ltd			
									PROJECT Pig Shed Extension			CHECKED							
									TITLE Thirsley Farm										
REV	BY	DATE	DETAILS	REV	BY	DATE	DETAILS				SCALE	JOB No	DWG No.	REV					
											NTS	c012	GA-01						

STRUCAD

ROOF AS EXISTING
 PROFILE 6 FIBRE CEMENT SHEET
 SUPPORTED @ 1375 C/C
 ROOF LIGHT EVERY BAY (2.750m LG)
 STEEL Z PURLINS

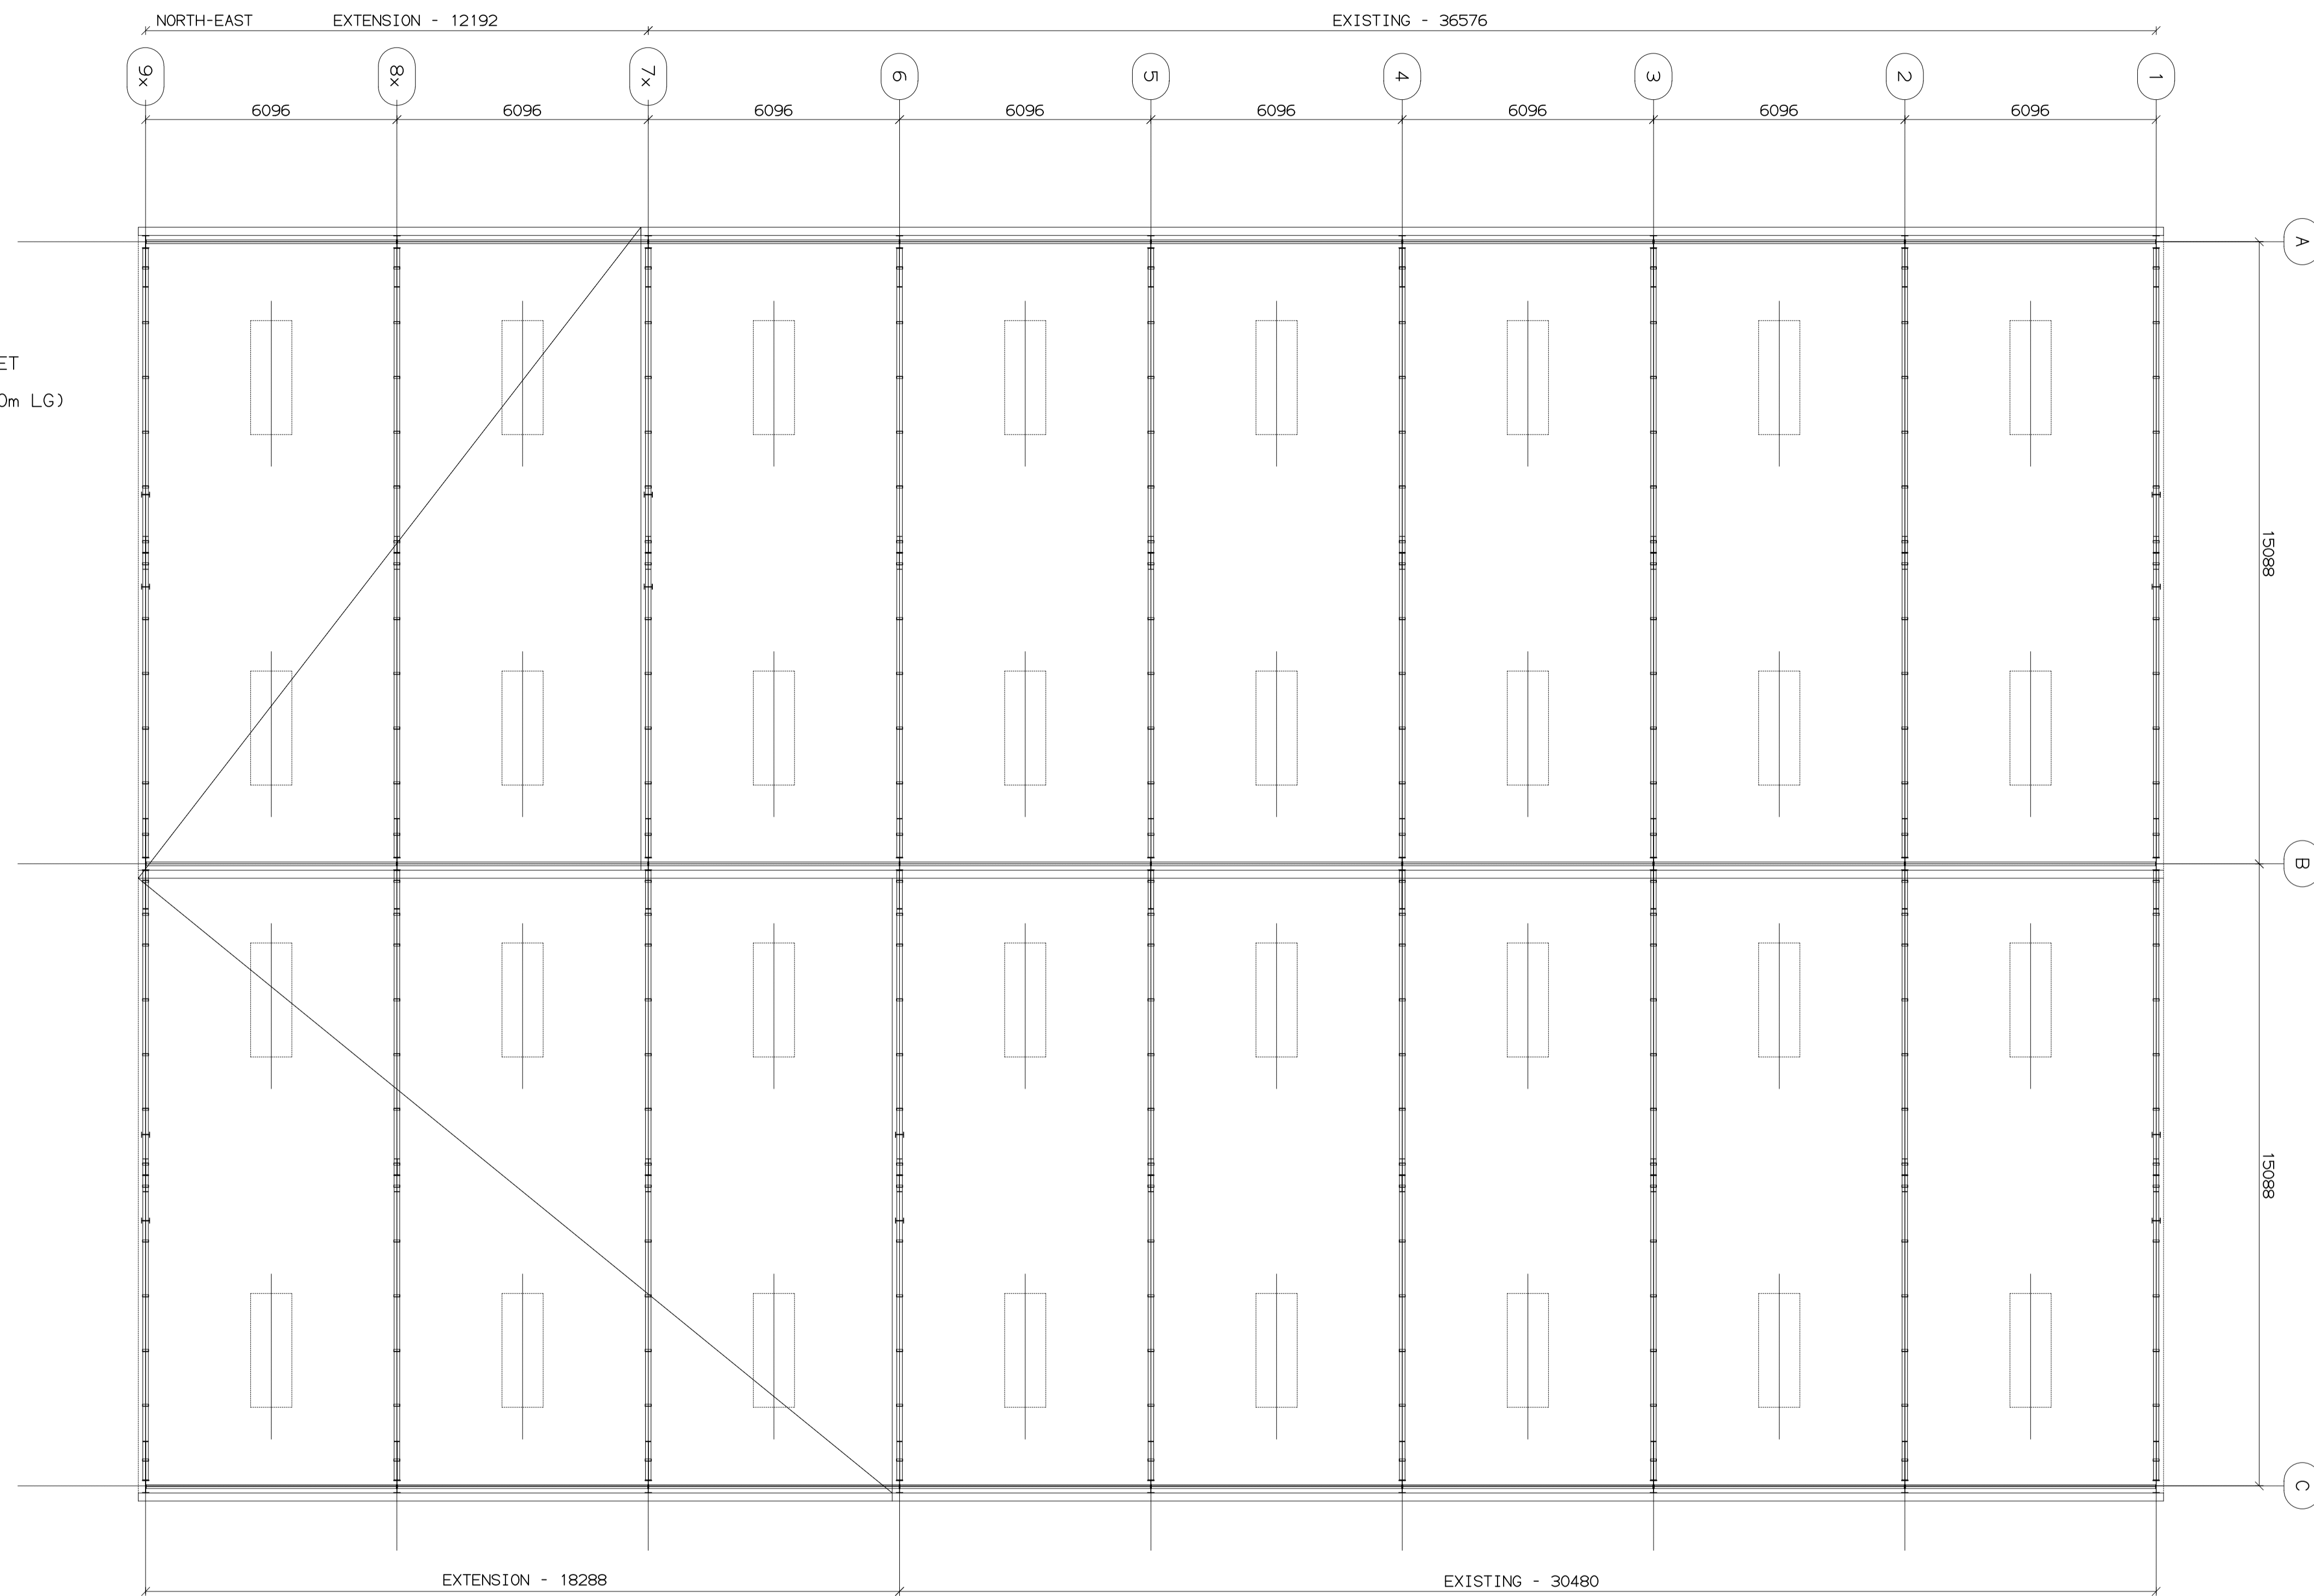

NYMNP
 01/04/2020

STRUCAD

REV	BY	DATE	DETAILS	REV	BY	DATE	DETAILS

GENERAL NOTES:

CLIENT
 JC Malthouse

PROJECT
 Pig Shed Extension

TITLE
 Thirsley Farm

DRAWN AP 09/10/19

CHECKED

ROOF PLAN

JLM Fabrication Ltd
 Ians Field Farm, Burnistion Road,
 Scarborough YO13 0DA
 Coastal Detailing Ltd

SCALE	JOB No	DWG No.	REV
NTS	c012	GA-02	