

**PROPOSED BLOCK PLAN**

Ordnance Survey Licence No 100002562


**b h d partnership**

● DO NOT SCALE from this drawing. Only figured dimensions are to be taken from this drawing.  
 ● The Contractor must verify all dimensions on site before commencing any work or shop drawings.  
 The Contractor must report any discrepancies before commencing work. If this drawing exceeds the quantities taken in any way, the Technician is to be informed before work is initiated.  
 Work within The Construction (Design and Management) Regulations 1994 is not to start until a Health & Safety Plan has been produced. This drawing is Copyright and must not be reproduced without consent of BHD Partnership Ltd

F	02.08.12	CE	Red line altered	TRH	
E	30.07.12	CE	Altered to suit NYMNPA	TRH	
D	16.07.12	CE	Altered to suit NYMNPA	TRH	
C	07.06.12	CE	Amended to suit NYMNPA	TRH	
B	22.05.12	CE	Amended to suit NYMNPA	TRH	
G	03.04.13	CE	Red line around shed amended	TRH	
REV	DATE	BY	AMENDMENT	CHKD	APVD

CLIENT: <b>Mr P Swales &amp; Ms J Lonsdale</b>		
PROJECT: <b>Barn Conversion at Bannial Flats Farm, Whitby</b>		
A3	DRN: C. Eynon	DATE: 16.04.12
SCALE: 1:500@A3	ISSUE: Preliminary	



DRAWING TITLE: <b>Proposed Block Plan Scale 1:500</b>	
DRAWING NR: <b>D10152-07</b>	REV: <b>G</b>

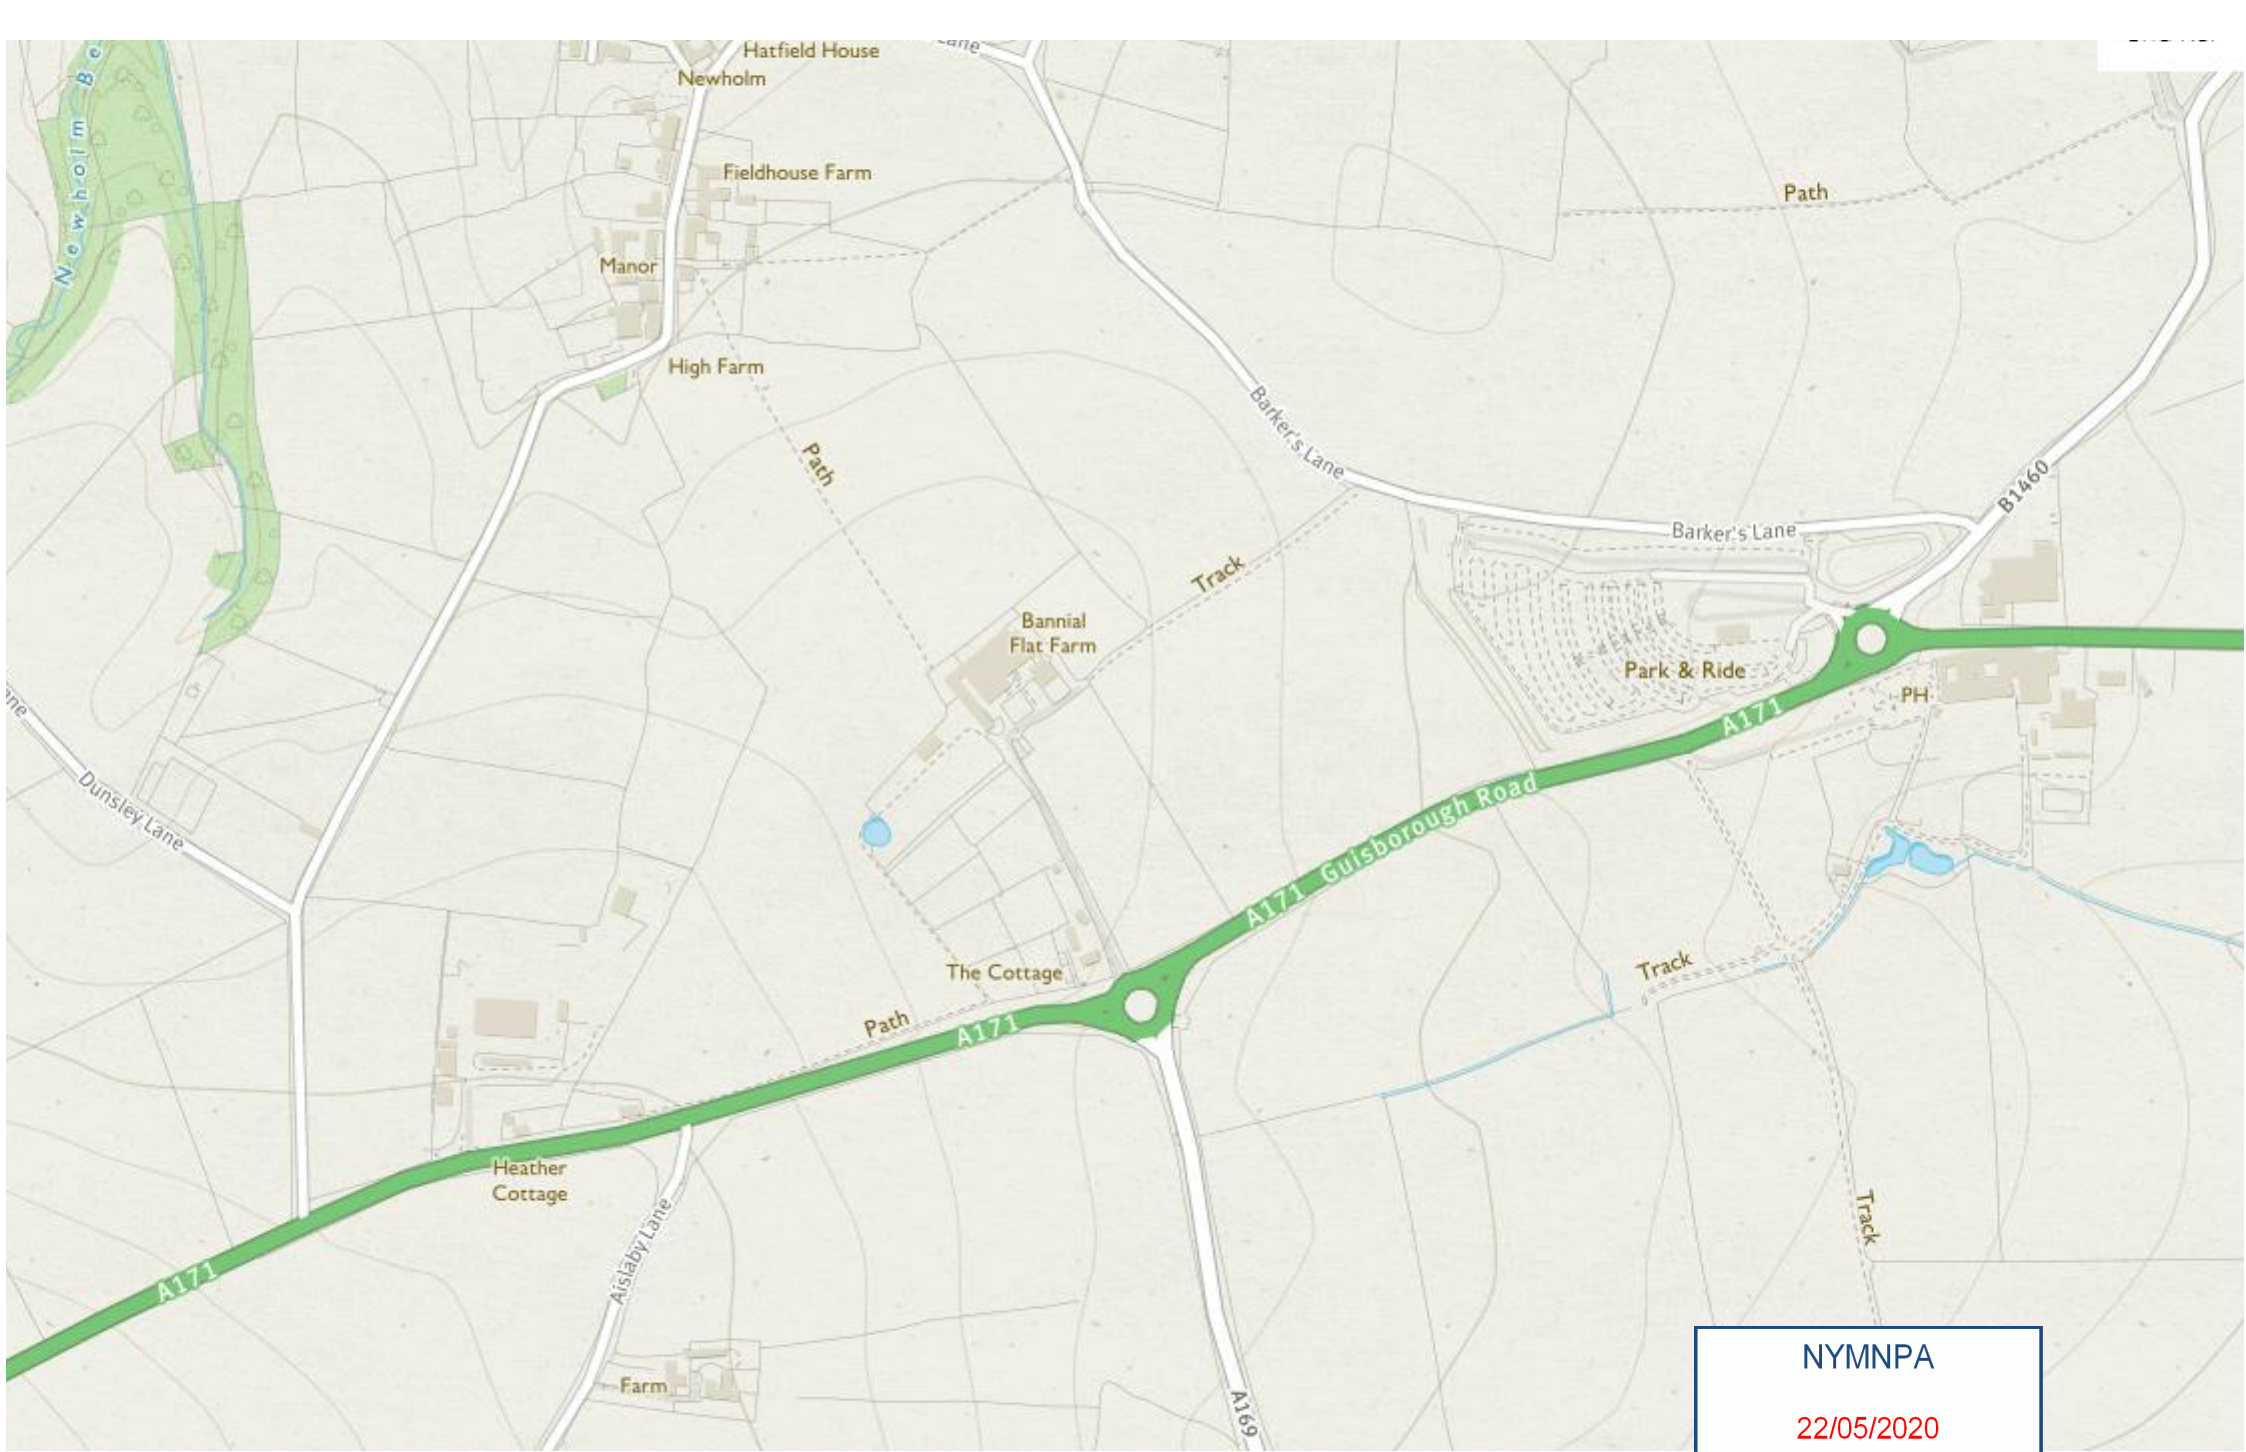

NYMNPA  
22/05/2020

NYMNPA

22/05/2020

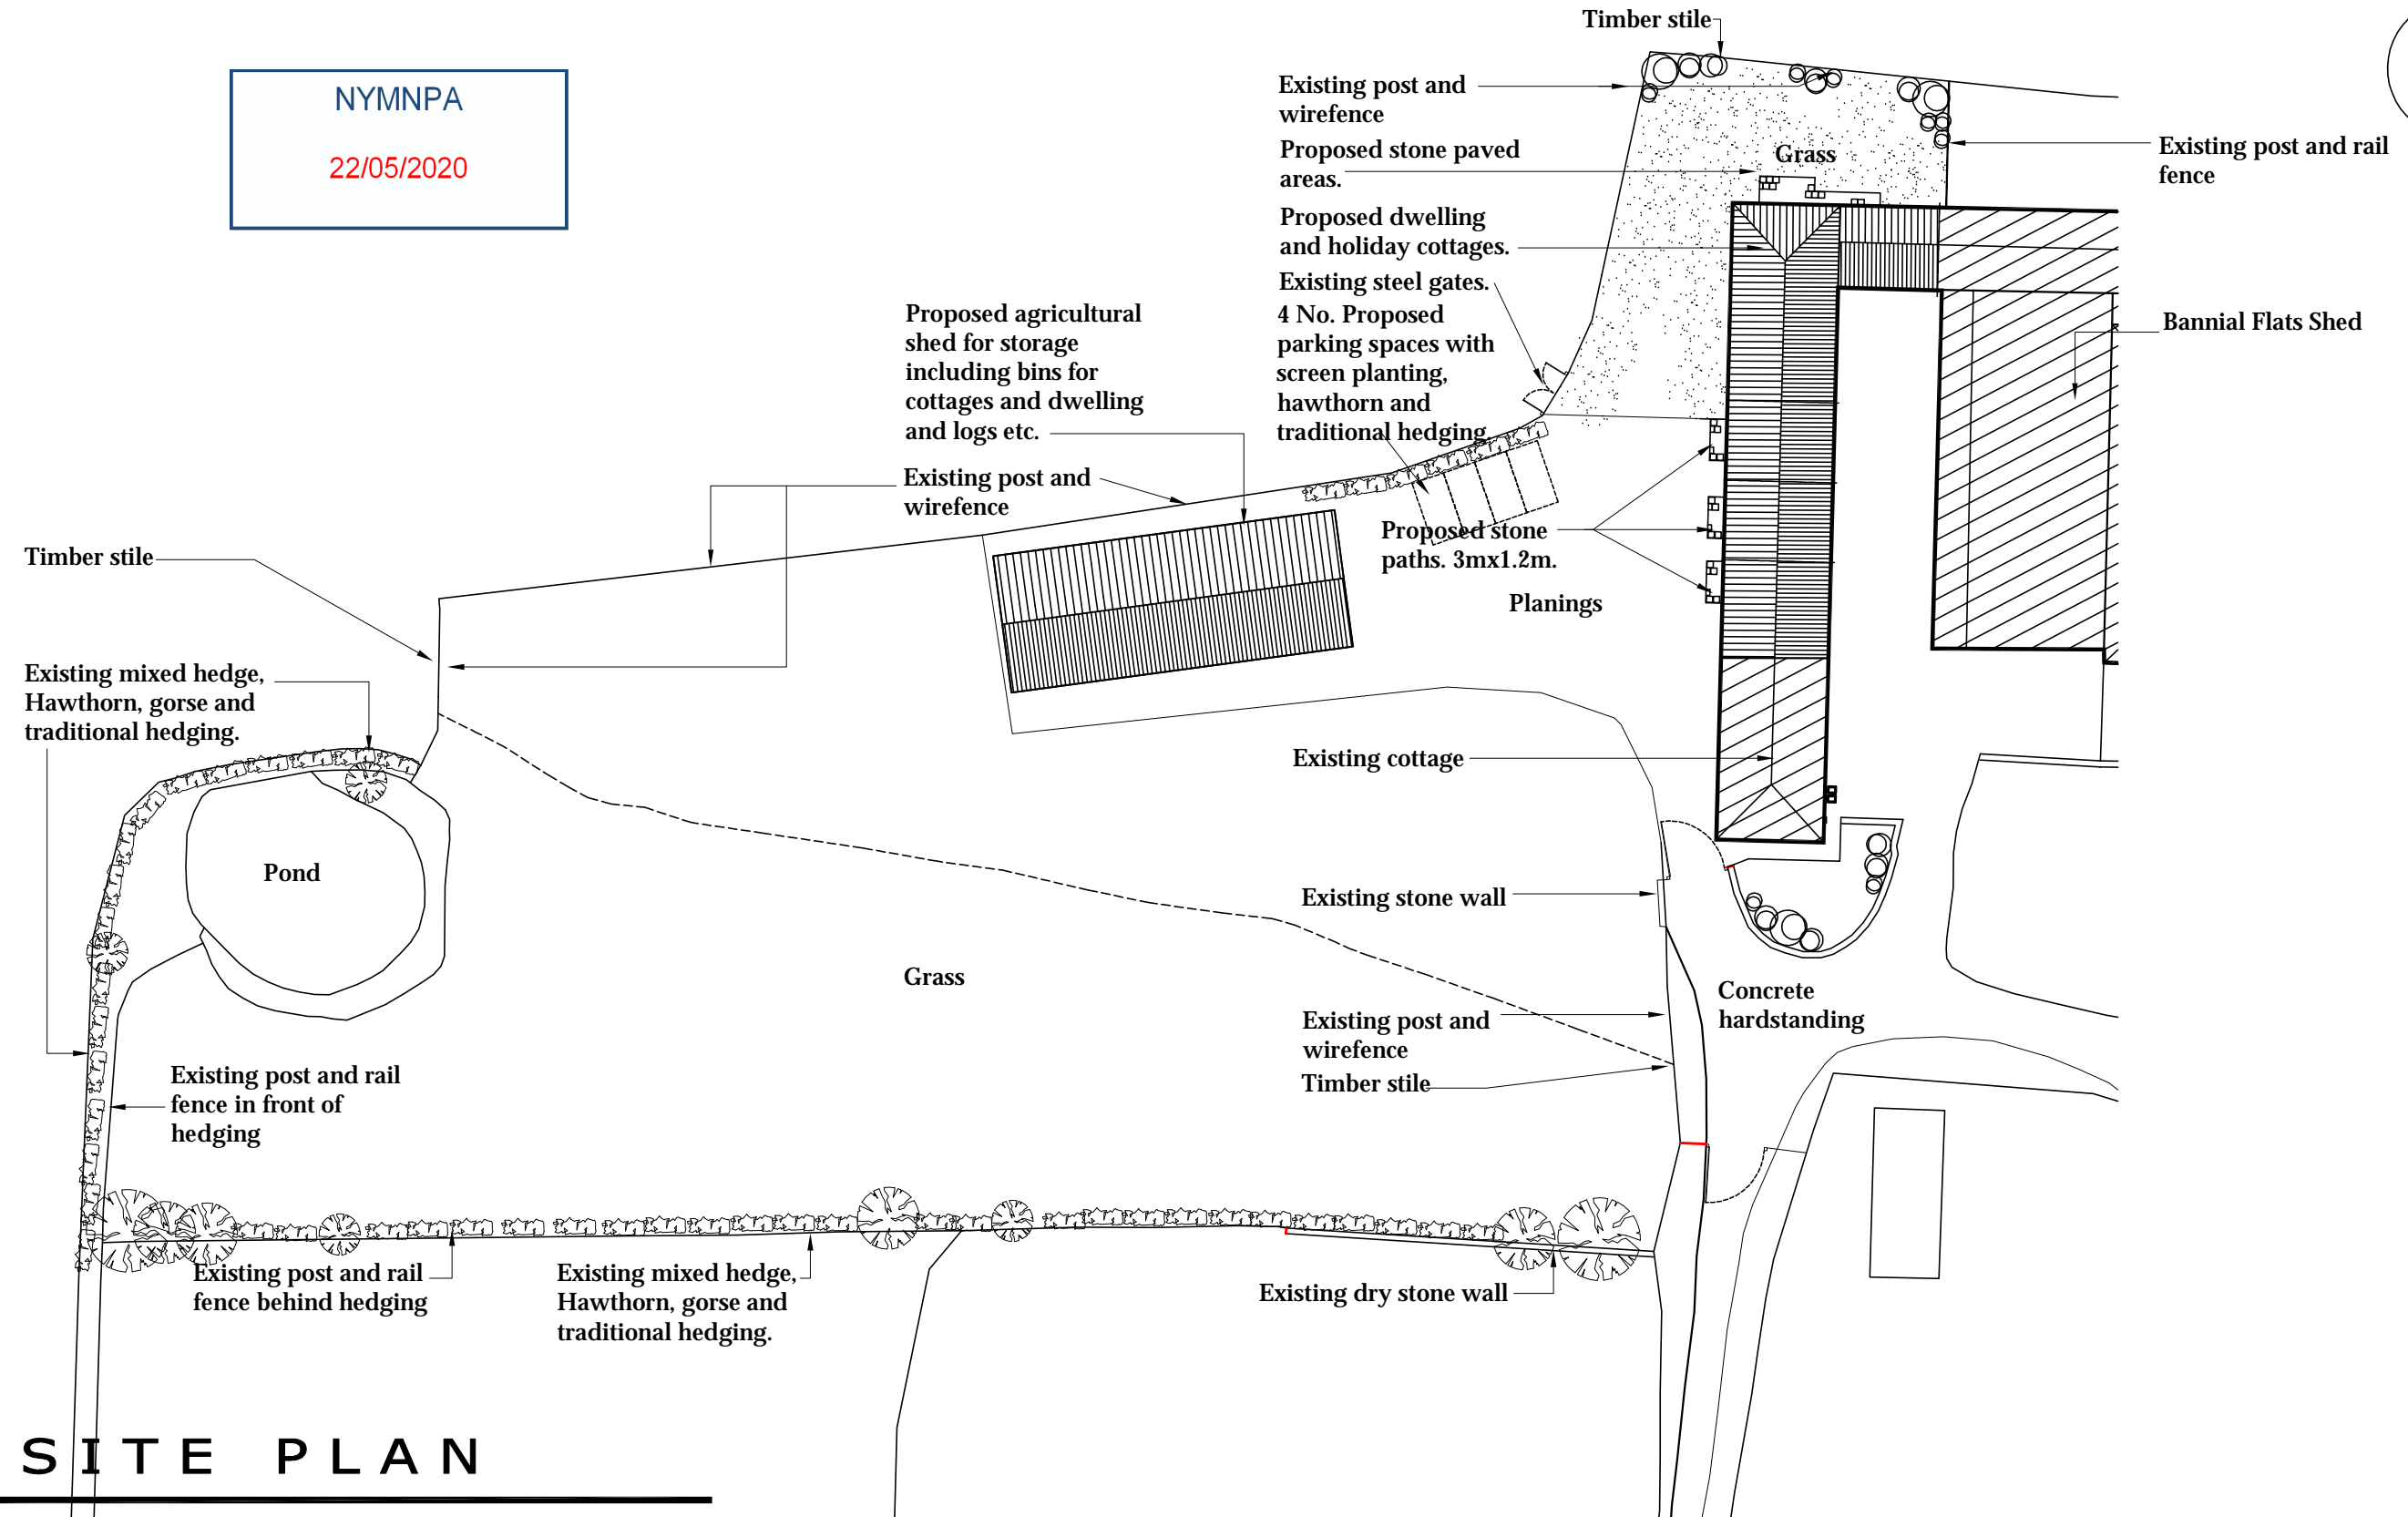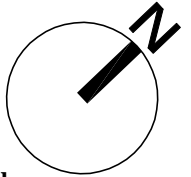

**S I T E P L A N**

**b h d partnership**

DO NOT SCALE from this drawing. Only figured dimensions are to be taken from this drawing.  
 The Contractor must verify all dimensions on site before commencing any work or shop drawings.  
 The Contractor must report any discrepancies before commencing work. If this drawing exceeds the quantities taken in any way, the Technician is to be informed before work is initiated.  
 Work within The Construction (Design and Management) Regulations 1994 is not to start until a Health & Safety Plan has been produced. This drawing is Copyright and must not be reproduced without consent of BHD Partnership Ltd


REV	DATE	BY	AMENDMENT	CHKD	APVD
B	16.07.12	CE	Altered to suit NYMNPA	TRH	
A	07.06.12	CE	Issued for approval	TRH	

CLIENT: <b>Mr P Swales &amp; Ms J Lonsdale</b>			
PROJECT: <b>Barn Conversion at Bannial Flats Farm, Whitby</b>			
A3	DRN: C. Eynon	DATE: 07.06.12	ISSUE: Preliminary
SCALE: 1:1250@A3			

DRAWING TITLE: <b>Proposed Block Plan with existing Boundary treatments Scale 1:500</b>	
DRAWING NR: <b>D10152-09</b>	REV: <b>B</b>




Do not scale from this drawing, only figured dimensions are to be taken from this drawing.  
 The contractor must verify all dimensions on site before commencing any work or shop drawings.  
 The contractor must report any discrepancies before commencing work. If this drawing exceeds the quantities taken in any way, the technician is to be informed before work is initiated.  
 Work within the construction (design and management) regulations 1994 is not to start until a health & safety plan has been produced. This drawing is copyright and must not be reproduced without consent of BHD Partnership Ltd.

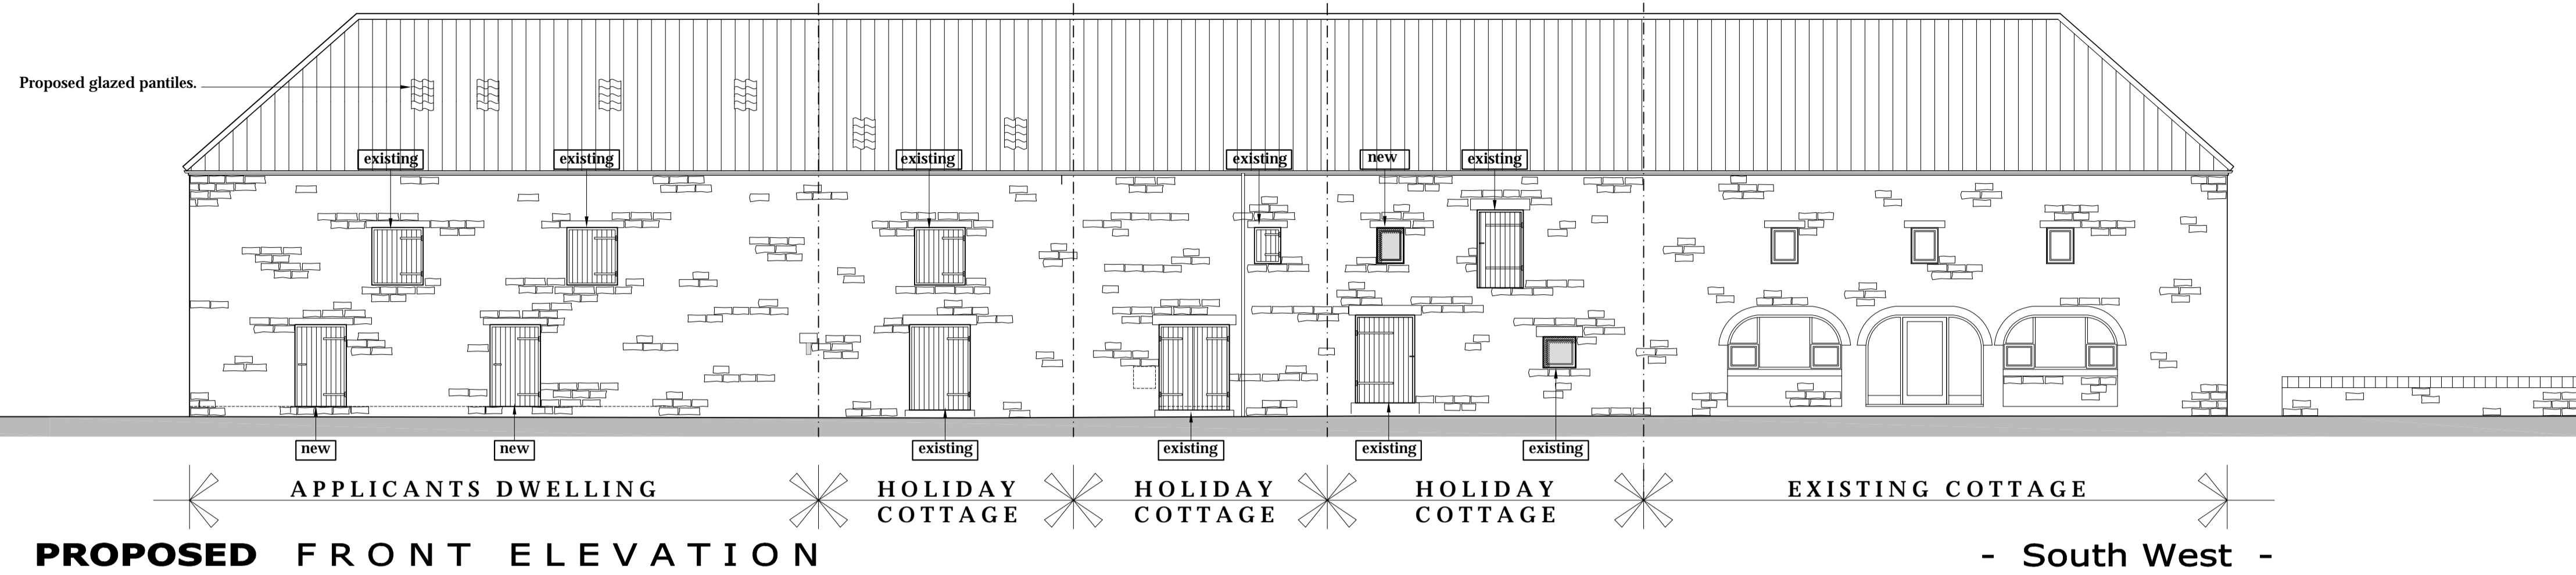


**PROPOSED FRONT ELEVATION**

- South West -

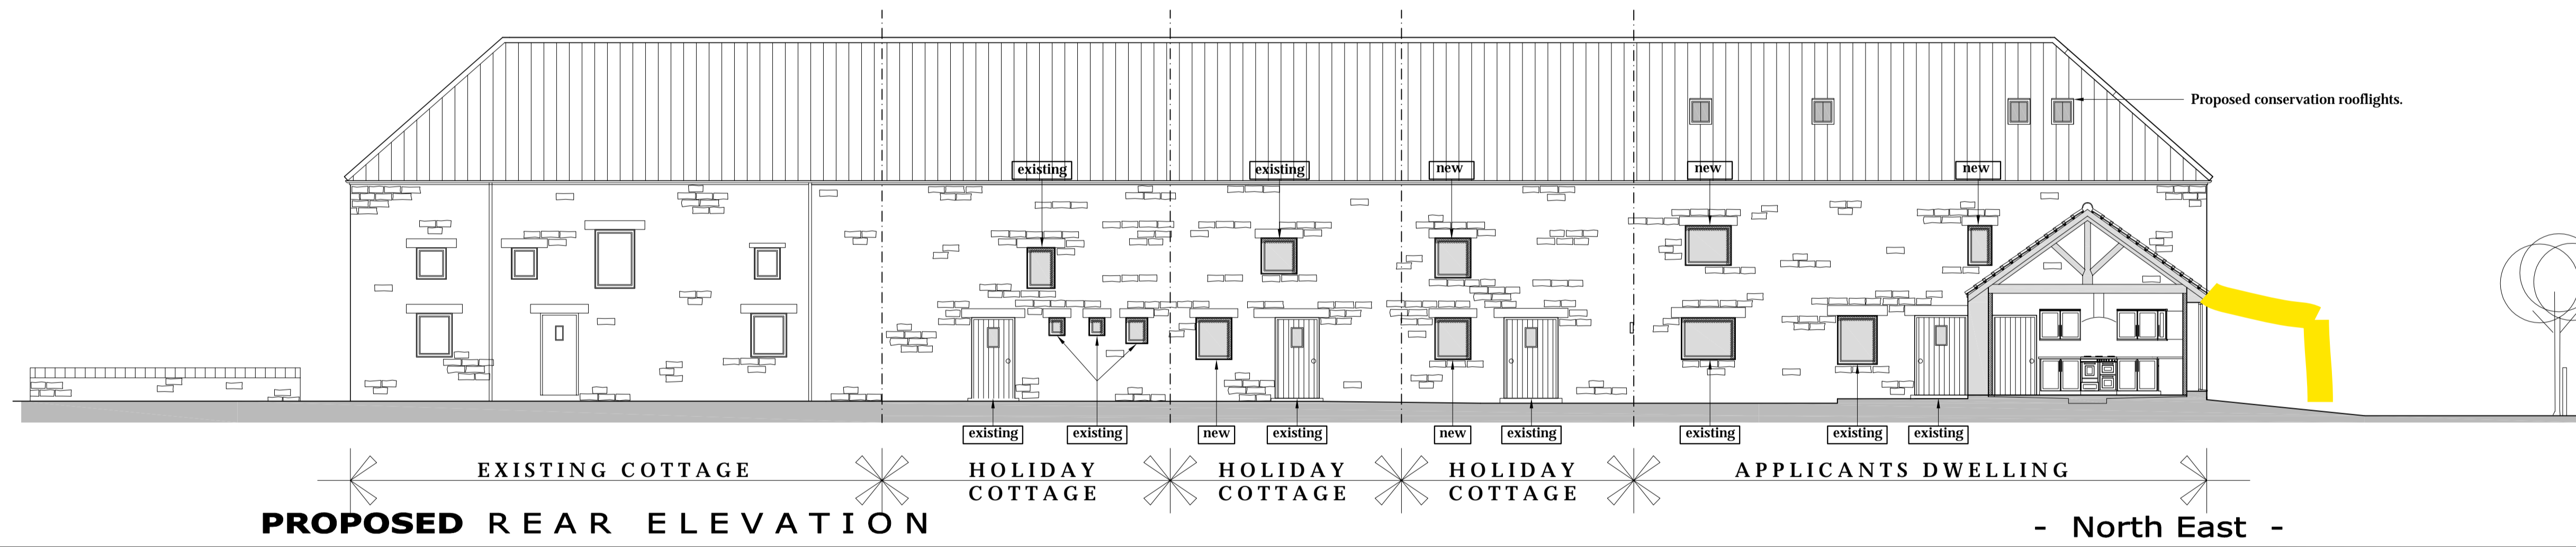


**PROPOSED REAR ELEVATION**

- North East -

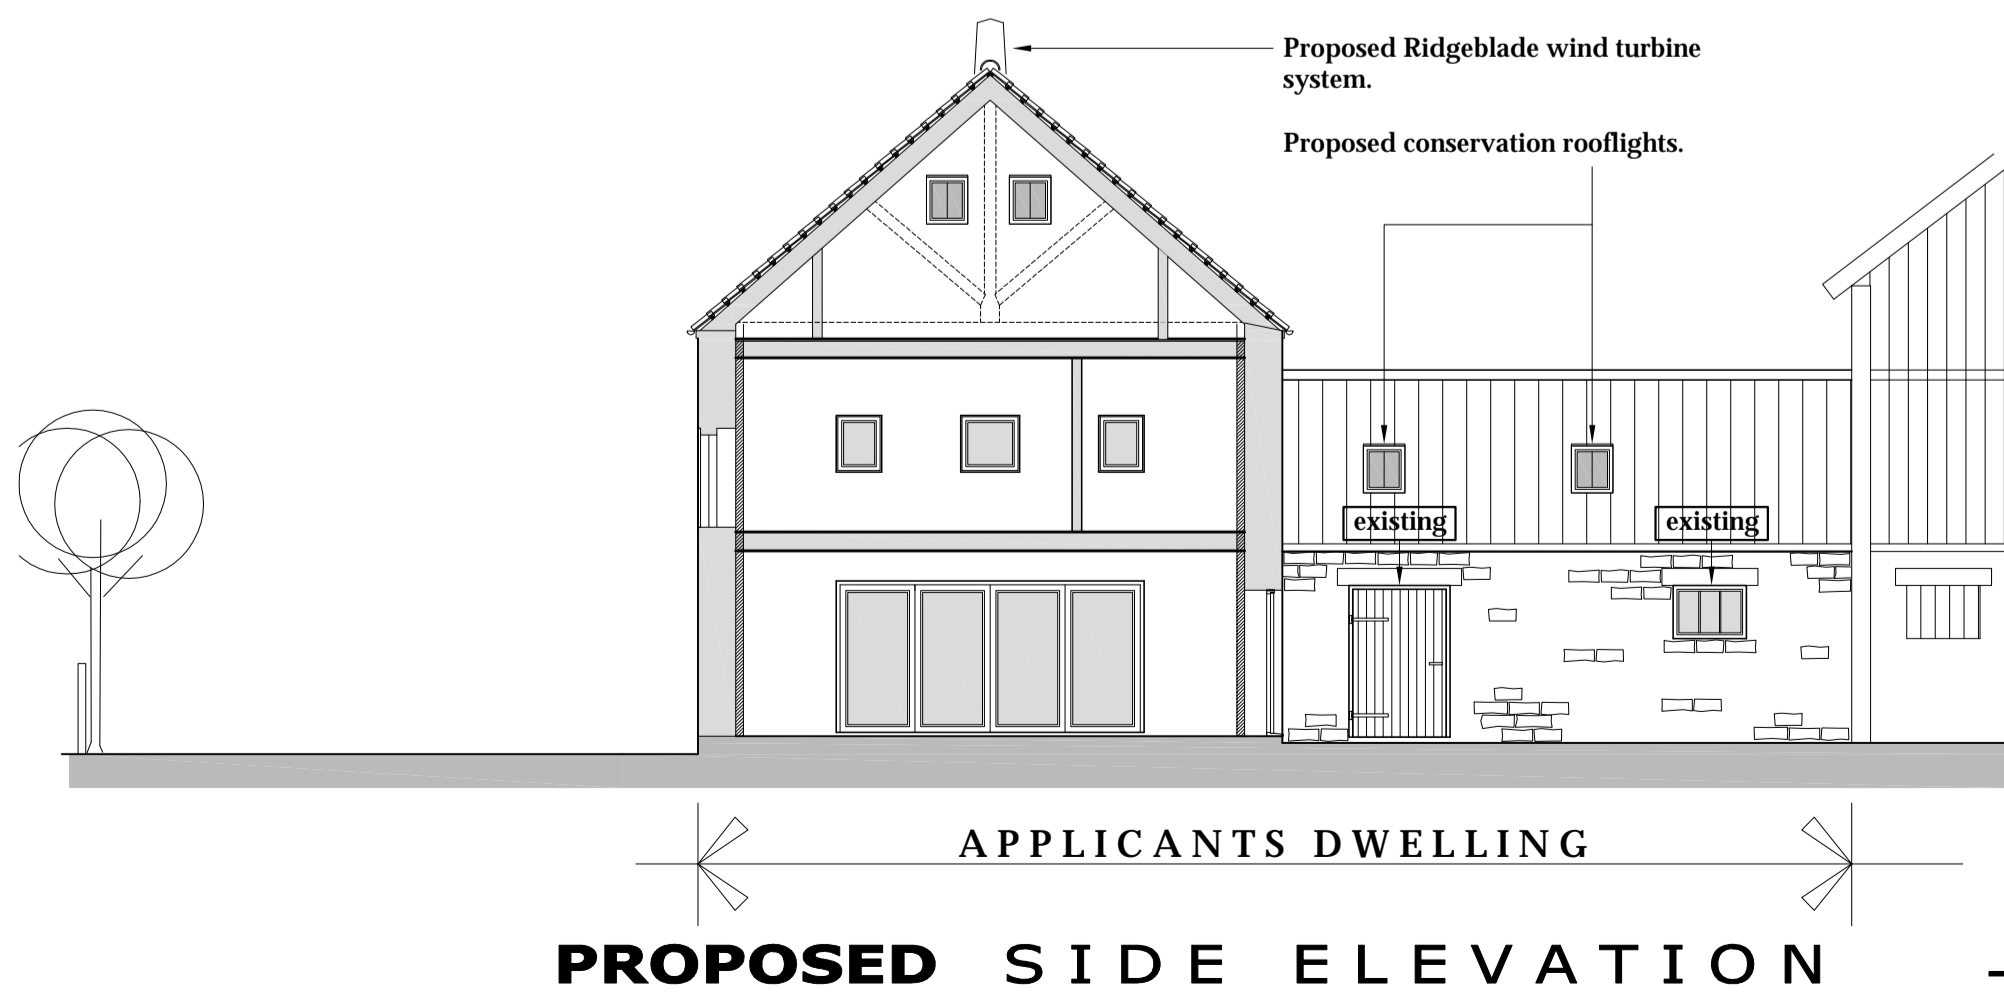

**PROPOSED SIDE ELEVATION - South East -**

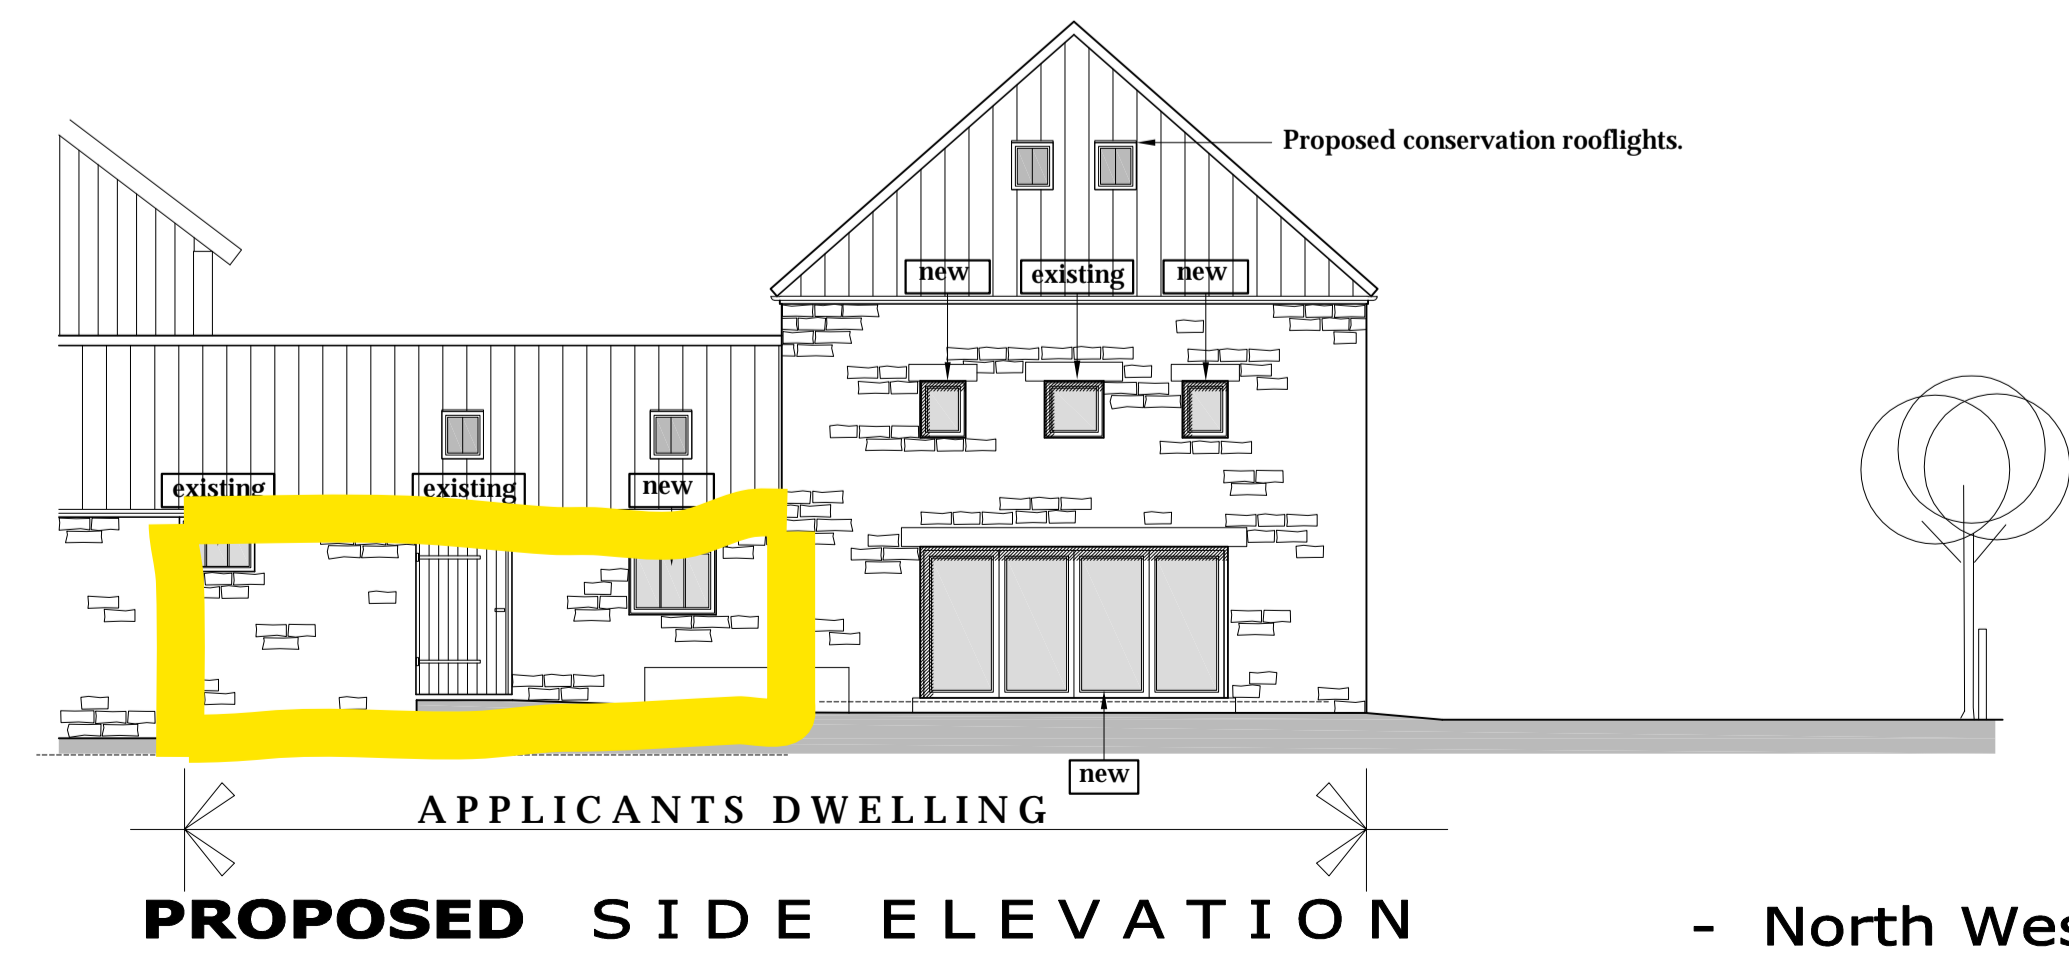

**PROPOSED SIDE ELEVATION - North West -**

**NYMNP**  
 13/05/2020

REV	DATE	BY	AMENDMENT
F	16.07.12	CE	Altered to suit NYMNP
E	24.04.12	CE	Altered to suit clients
D	19.04.12	CE	Altered to suit client
C	16.04.12	CE	Altered to suit client
B	31.03.12	CE	Issued for Approval
A	19.01.2012	CE	Issued for Approval





CLIENT:  
**Mr P Swales & Ms J Lonsdale**

PROJECT:  
**Barn Conversion at Bannial Flats Farm, Whitby**

Drawing:  
**Proposed Elevations**

DRAWING STATUS:  
 Preliminary

DRAWN: C.Eynon	CHECKED: T R Harrison
SCALE @ SIZE: 1:100 @ A1	DATE: 19.01.2012
DRAWING No: D10152-05	REV: F

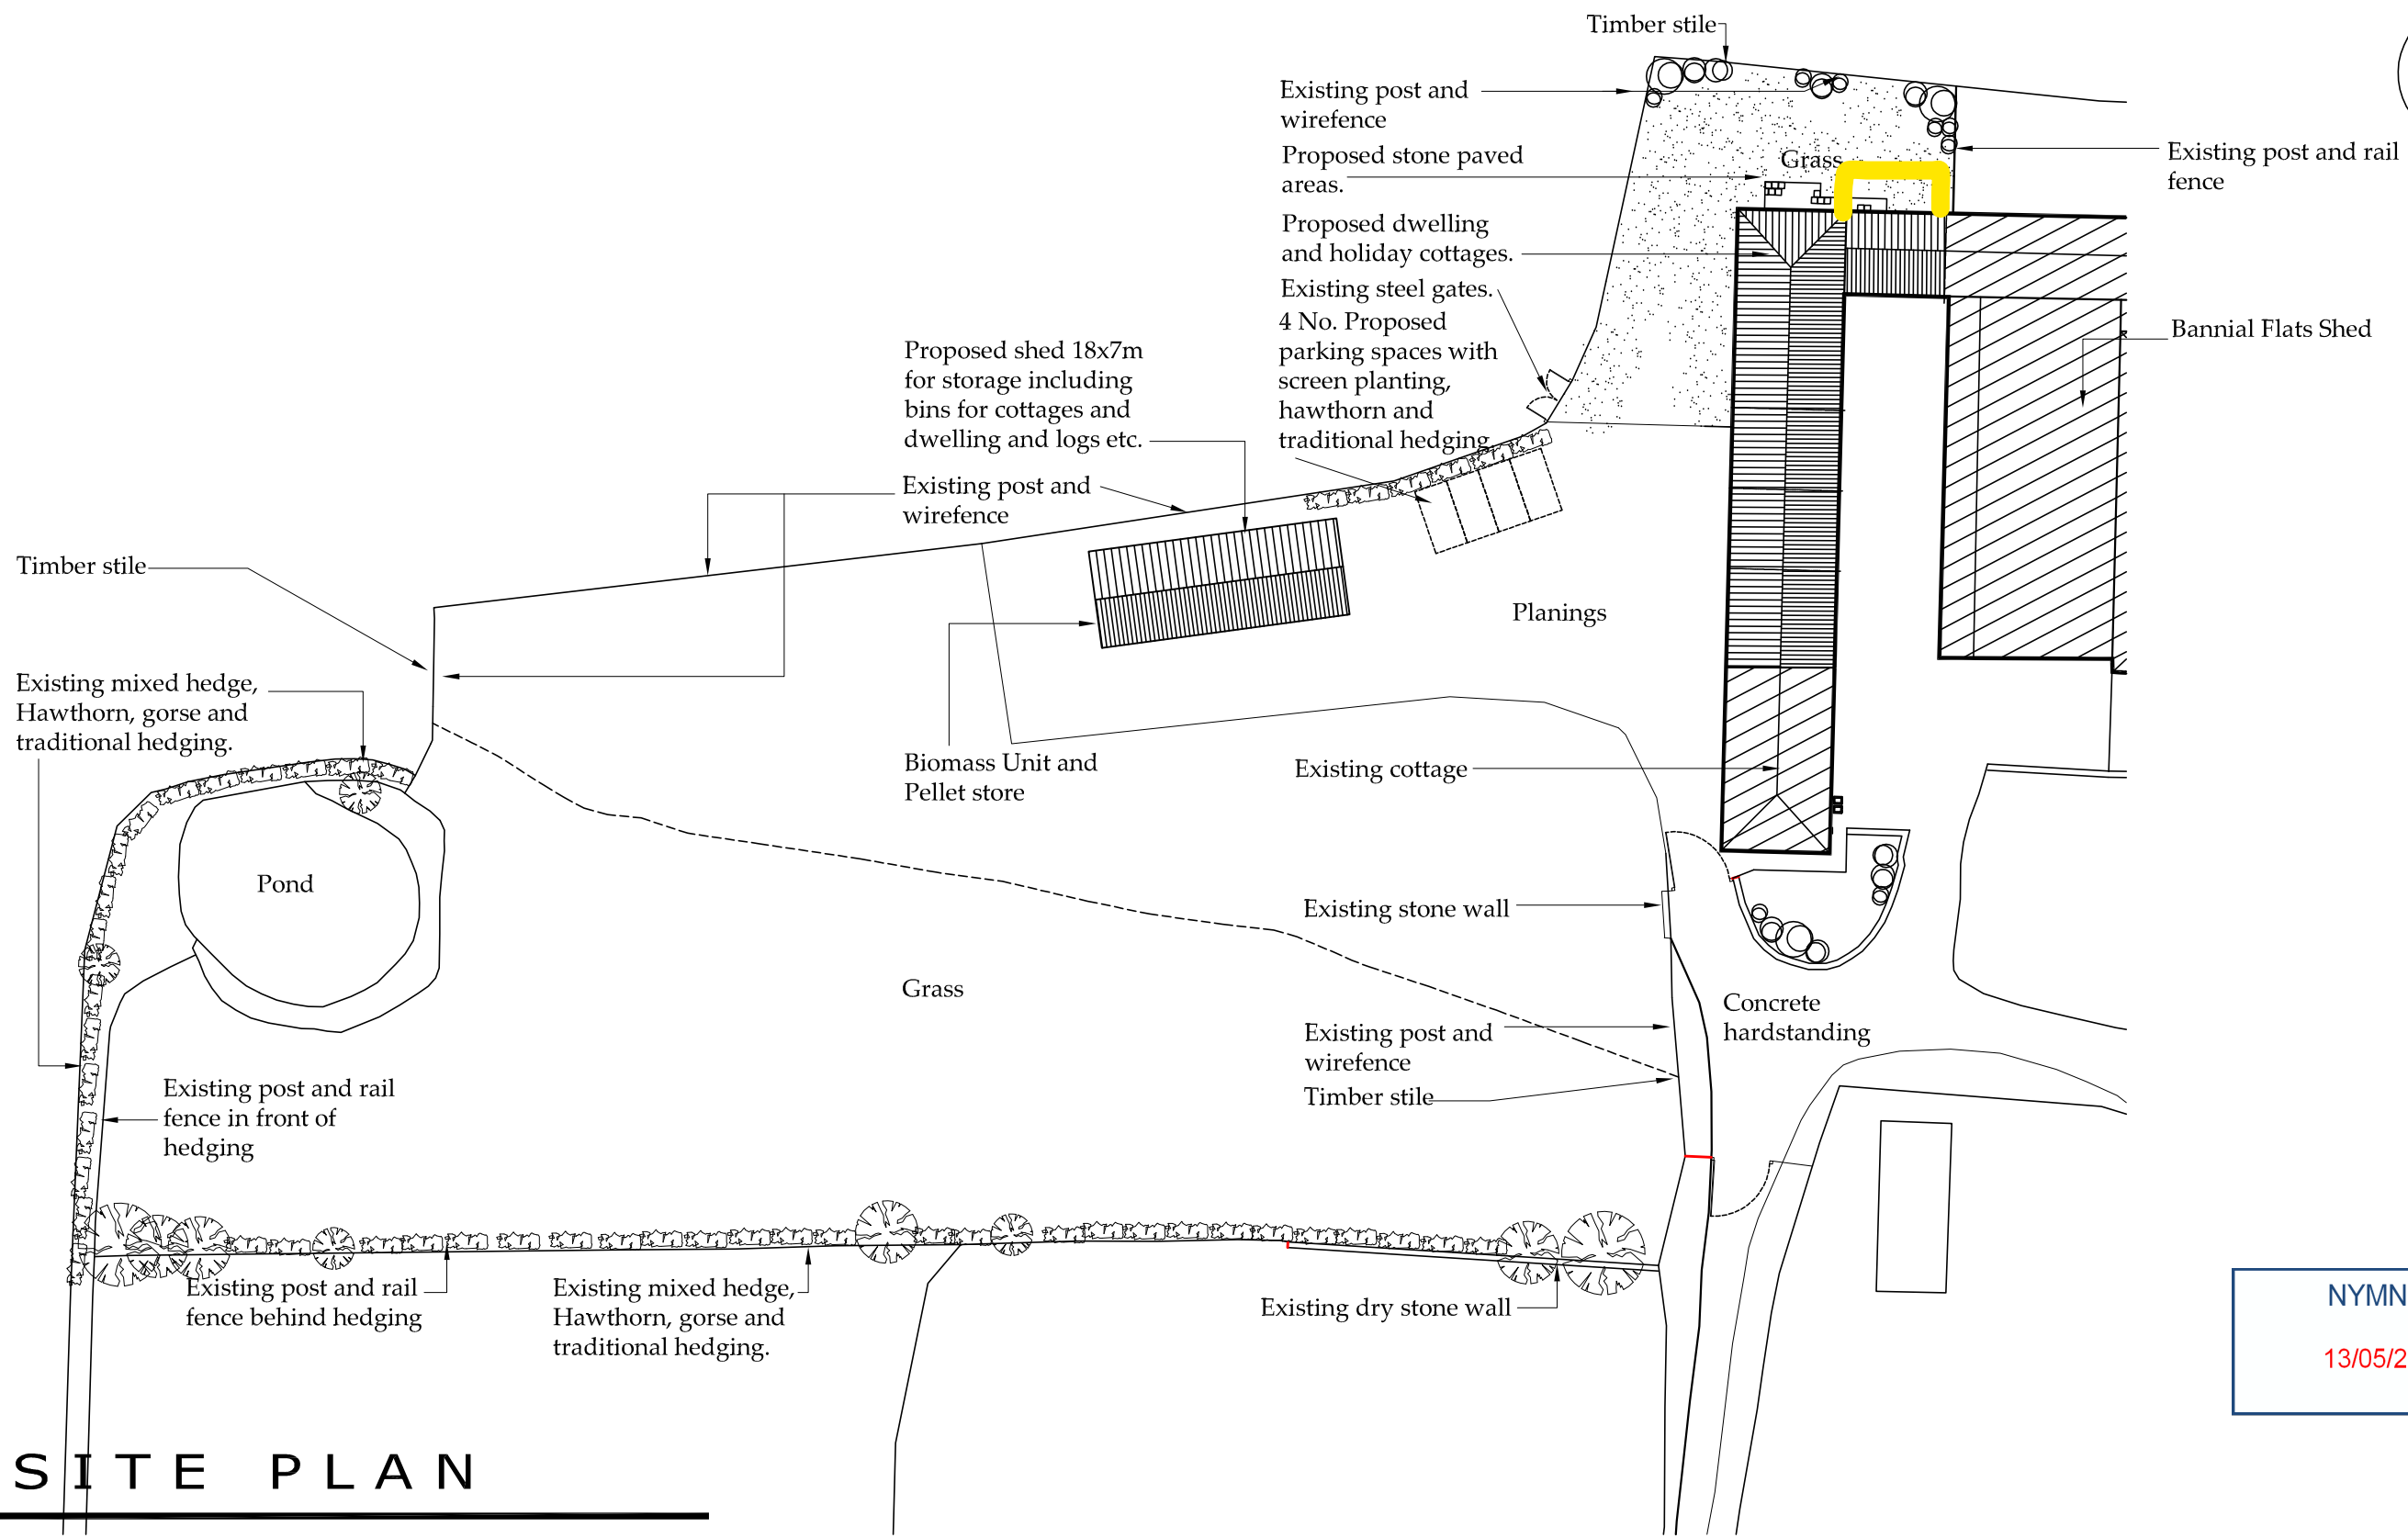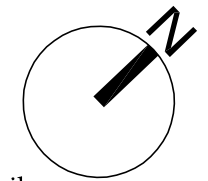

NYMNP  
13/05/2020

# SITE PLAN

**b h d partnership**

● DO NOT SCALE from this drawing. Only figured dimensions are to be taken from this drawing.  
 ● The Contractor must verify all dimensions on site before commencing any work or shop drawings.  
 The Contractor must report any discrepancies before commencing work. If this drawing exceeds the quantities taken in any way, the Technician is to be informed before work is initiated.  
 Work within The Construction (Design and Management) Regulations 1994 is not to start until a Health & Safety Plan has been produced. This drawing is Copyright and must not be reproduced without consent of BHD Partnership Ltd

REV	DATE	BY	AMENDMENT	CHKD	APVD
E	03.04.13	CE	Shed increased to accommodate Biomass boiler and pellet store	TRH	
D	02.08.12	CE	Paths removed	TRH	
C	30.07.12	CE	Shed altered	TRH	
B	16.07.12	CE	Altered to suit NYMNP	TRH	
A	07.06.12	CE	Issued for approval	TRH	

CLIENT:  
**Mr P Swales & Ms J Lonsdale**

PROJECT:  
**Barn Conversion at Bannial Flats Farm, Whitby**

A3 DRN: C. Eynon DATE: 07.06.12  
 SCALE: 1:1250@A3 ISSUE: Preliminary

DRAWING TITLE:  
**Proposed Block Plan with existing Boundary treatments Scale 1:500**

DRAWING NR:  
**D10152-09**

REV:  
**E**