


Church Farm, Kilburn Village, Kilburn, North Yorkshire, YO61 4AH

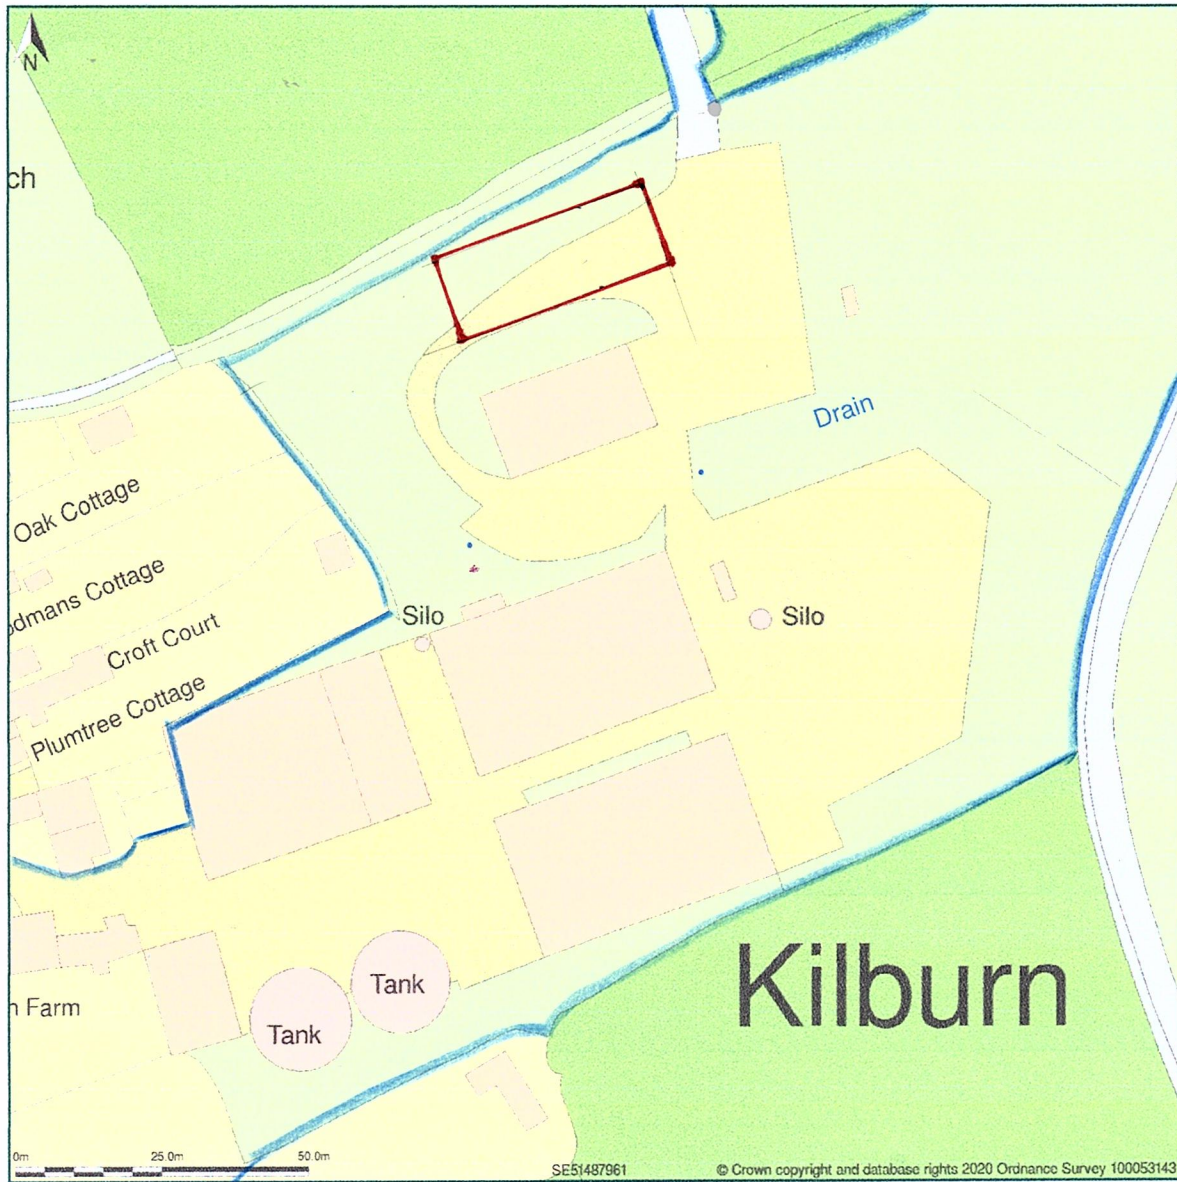


Site Plan shows area bounded by: 451386 33, 479519 92 451586 33, 479719 92 (at a scale of 1:1250). OSGridRef: SE51487961. The representation of a road, track or path is no evidence of a right of way. The representation of features as lines is no evidence of a property boundary.


Produced on 3rd Jun 2020 from the Ordnance Survey National Geographic Database and incorporating surveyed revision available at this date. Reproduction in whole or part is prohibited without the prior permission of Ordnance Survey. © Crown copyright 2020. Supplied by www.buyaplan.co.uk a licensed Ordnance Survey partner (100053143). Unique plan reference #00520229-72A050

Ordnance Survey and the OS Symbol are registered trademarks of Ordnance Survey, the national mapping agency of Great Britain. Buy A Plan logo, pdf design and the www.buyaplan.co.uk website are Copyright © Pass Inc Ltd 2020




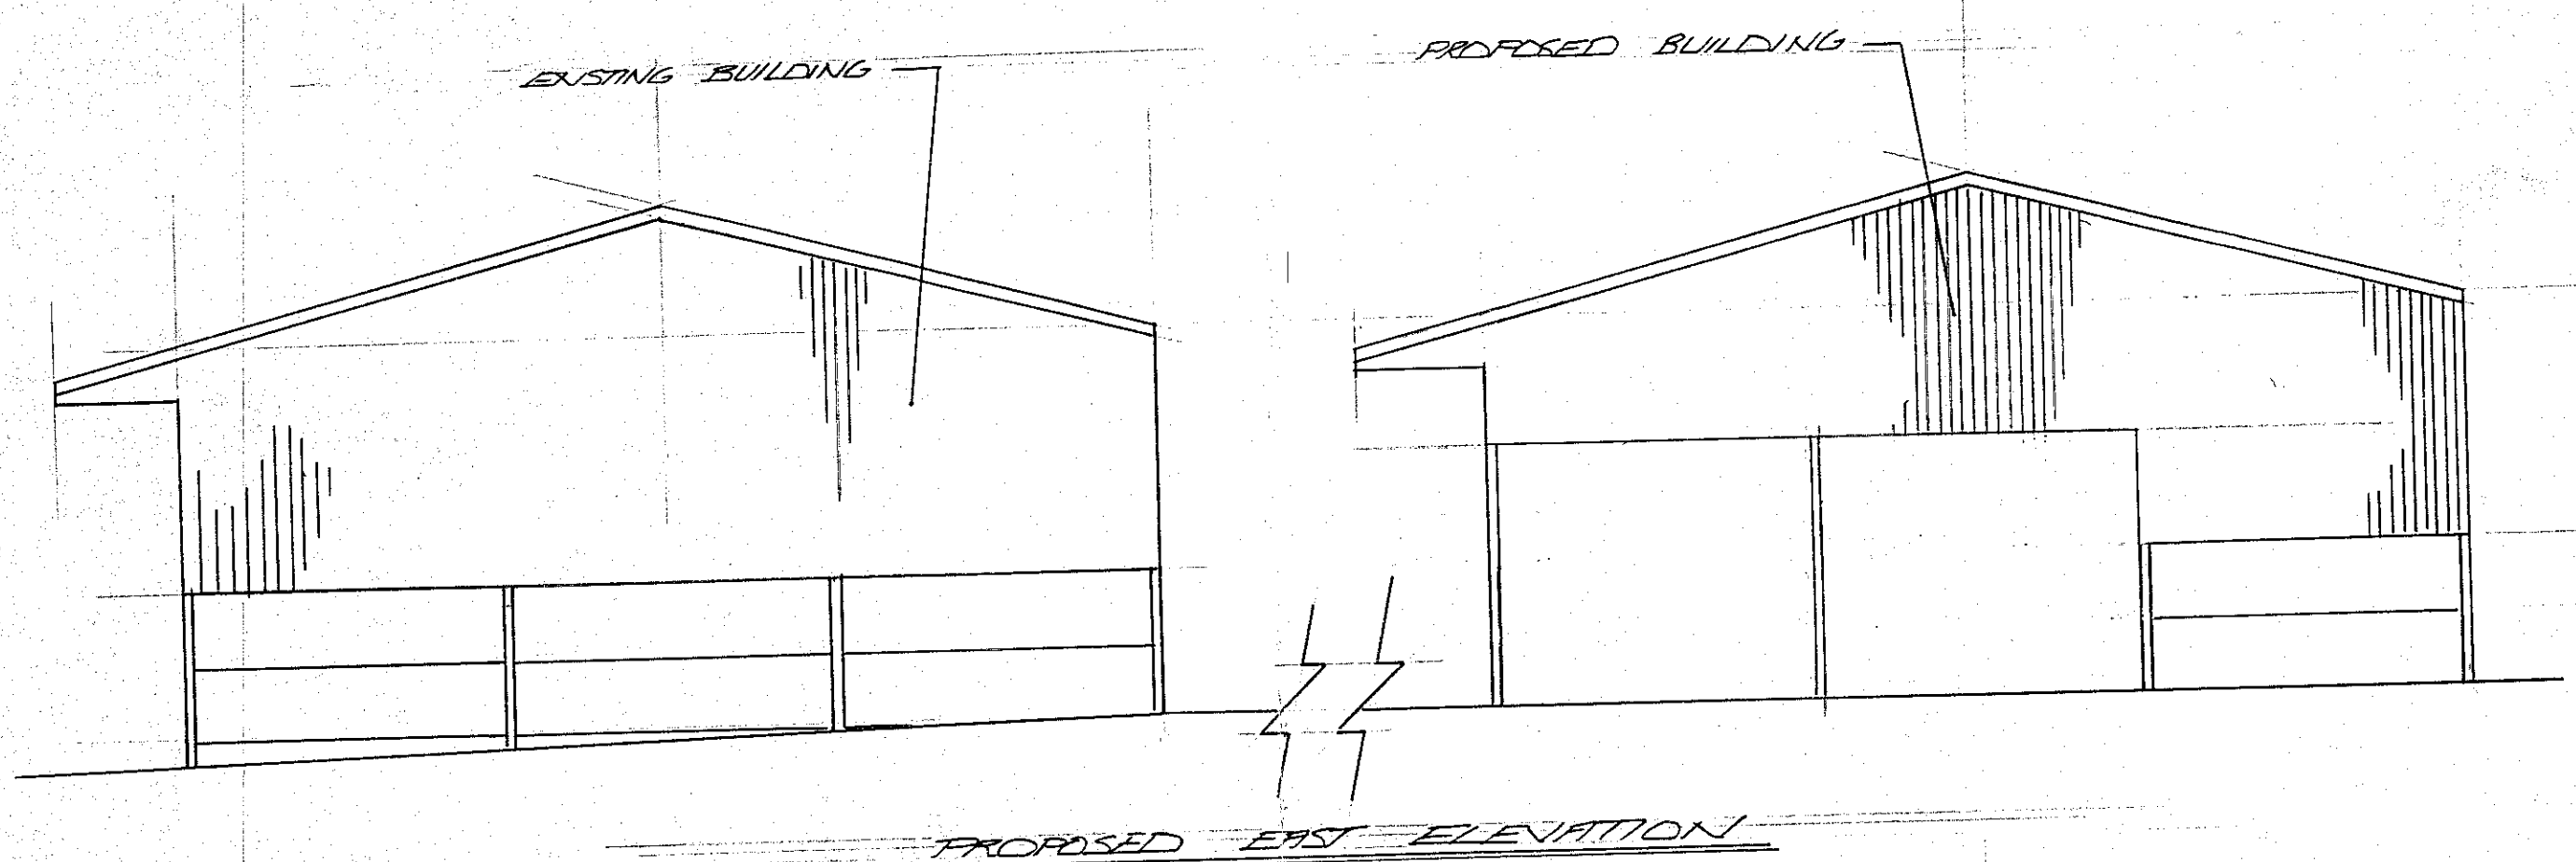


PROPOSED EAST ELEVATION

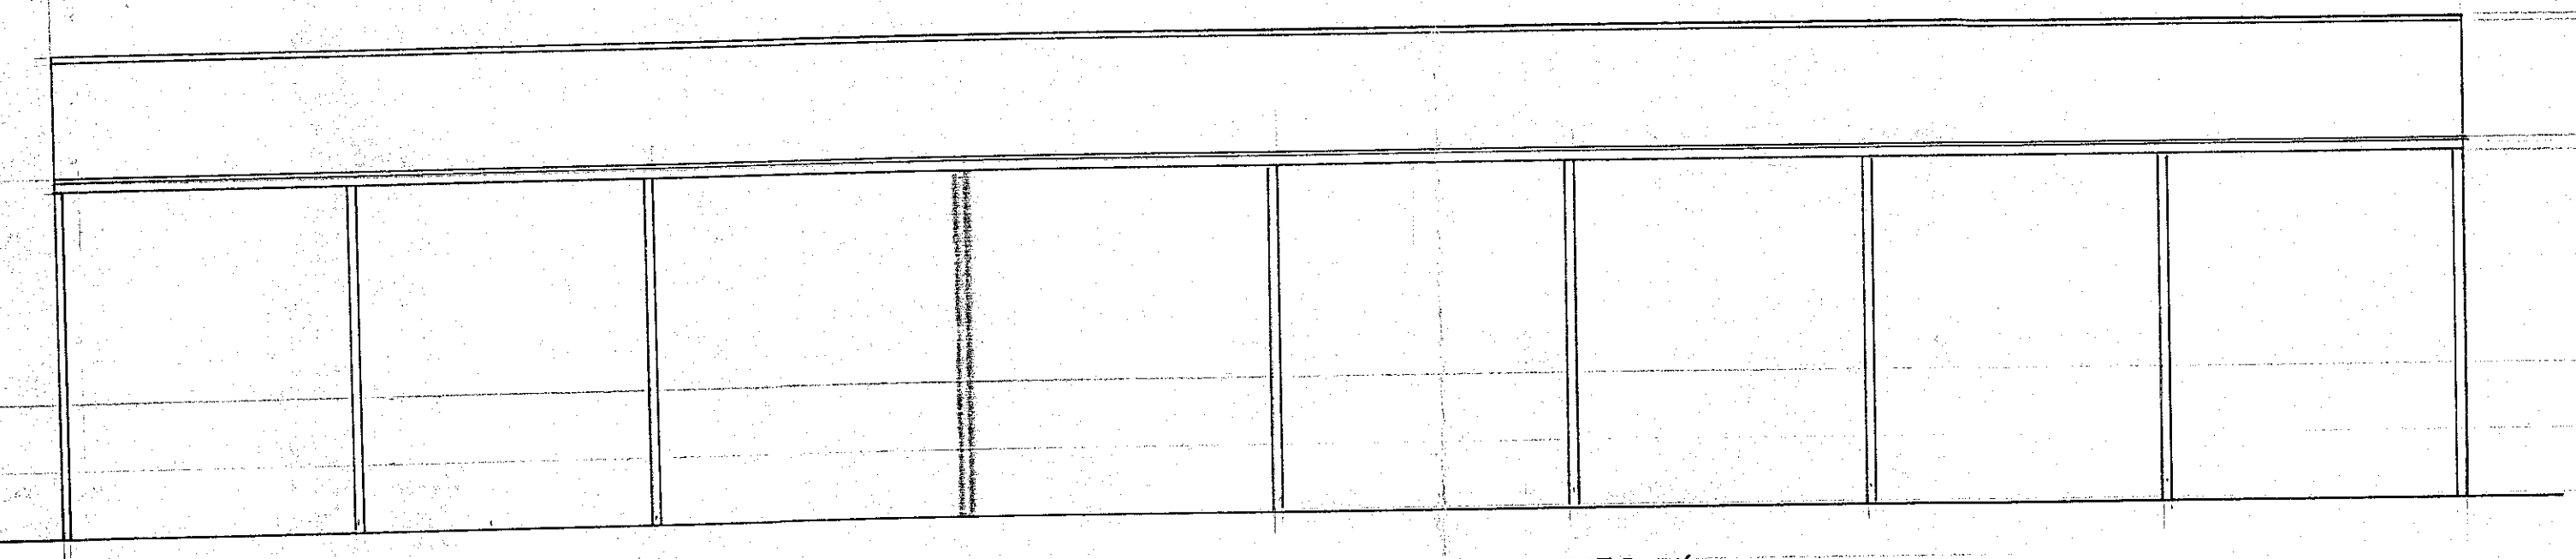


PROPOSED SOUTH ELEVATION

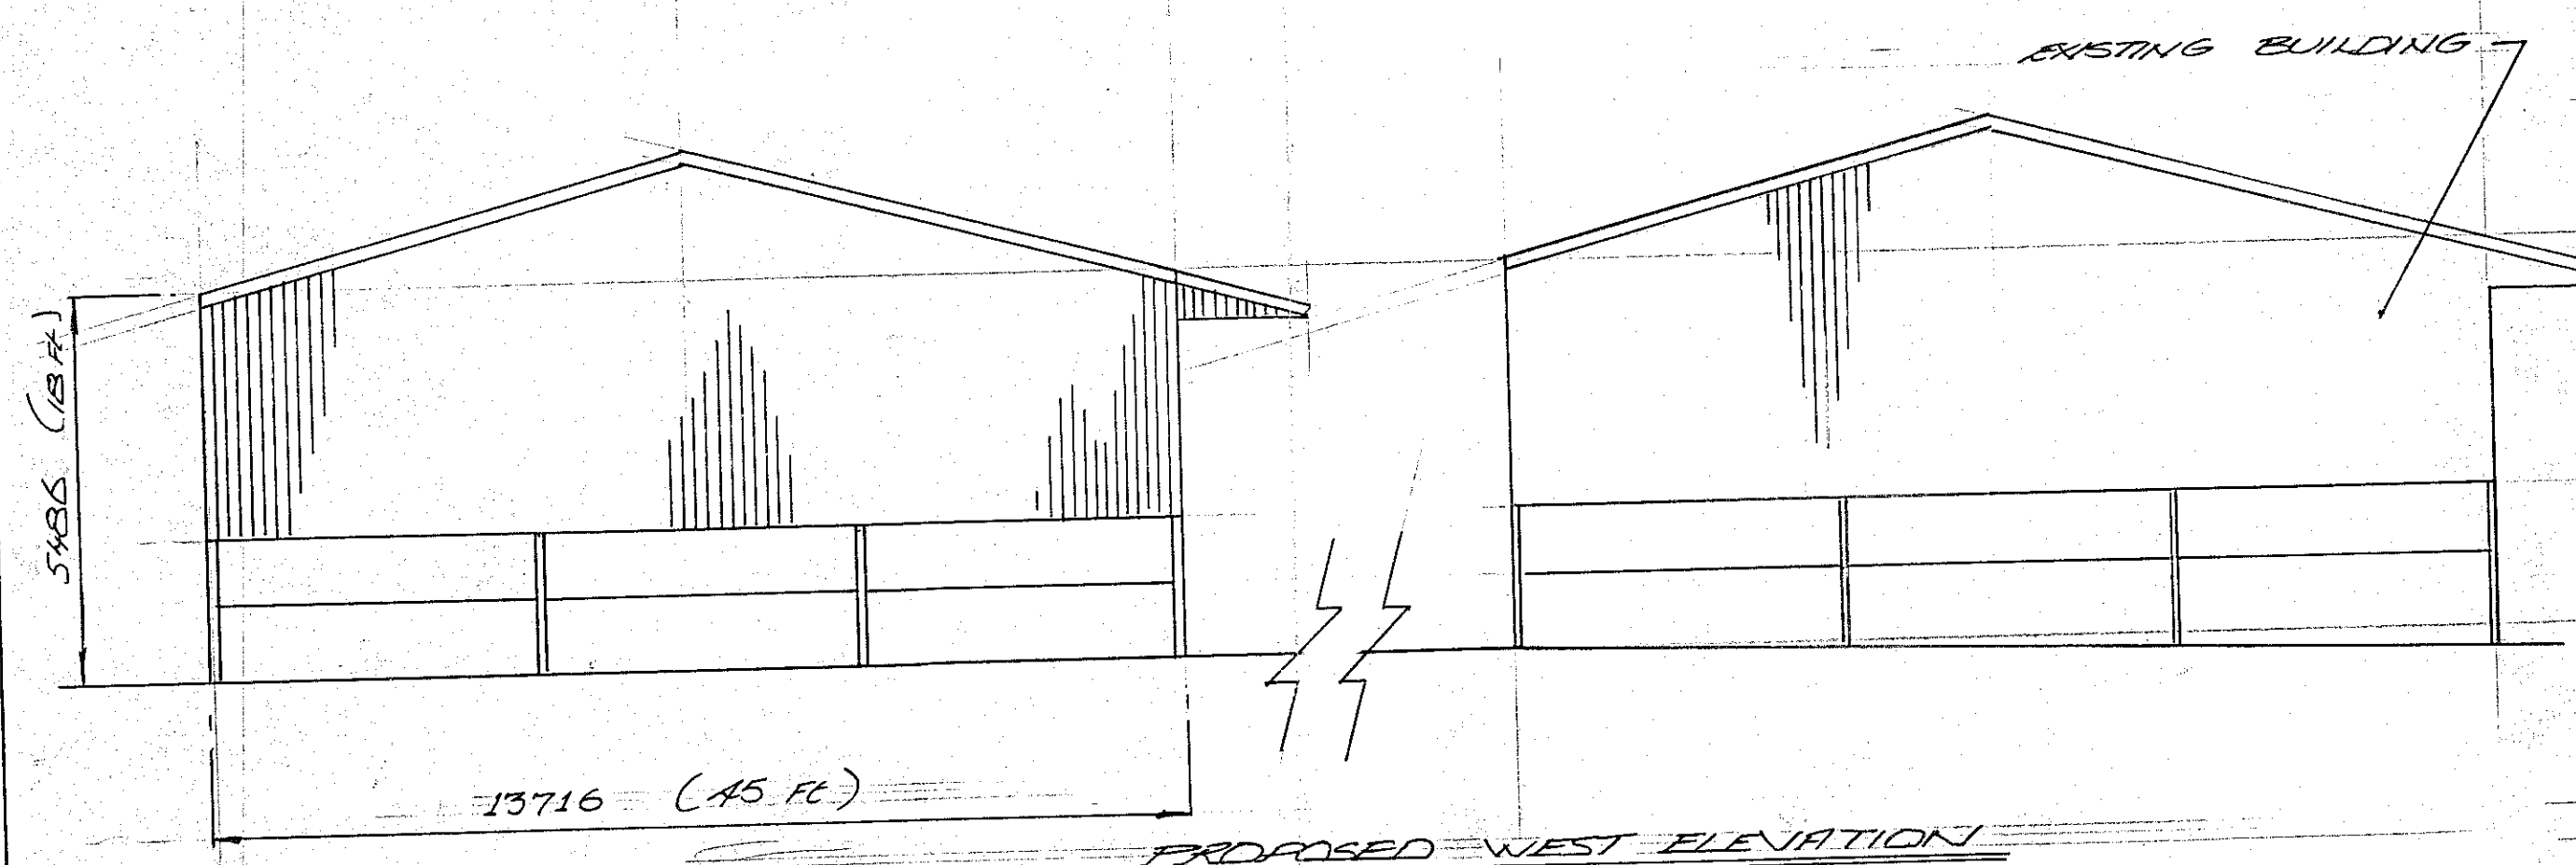


PROPOSED WEST ELEVATION

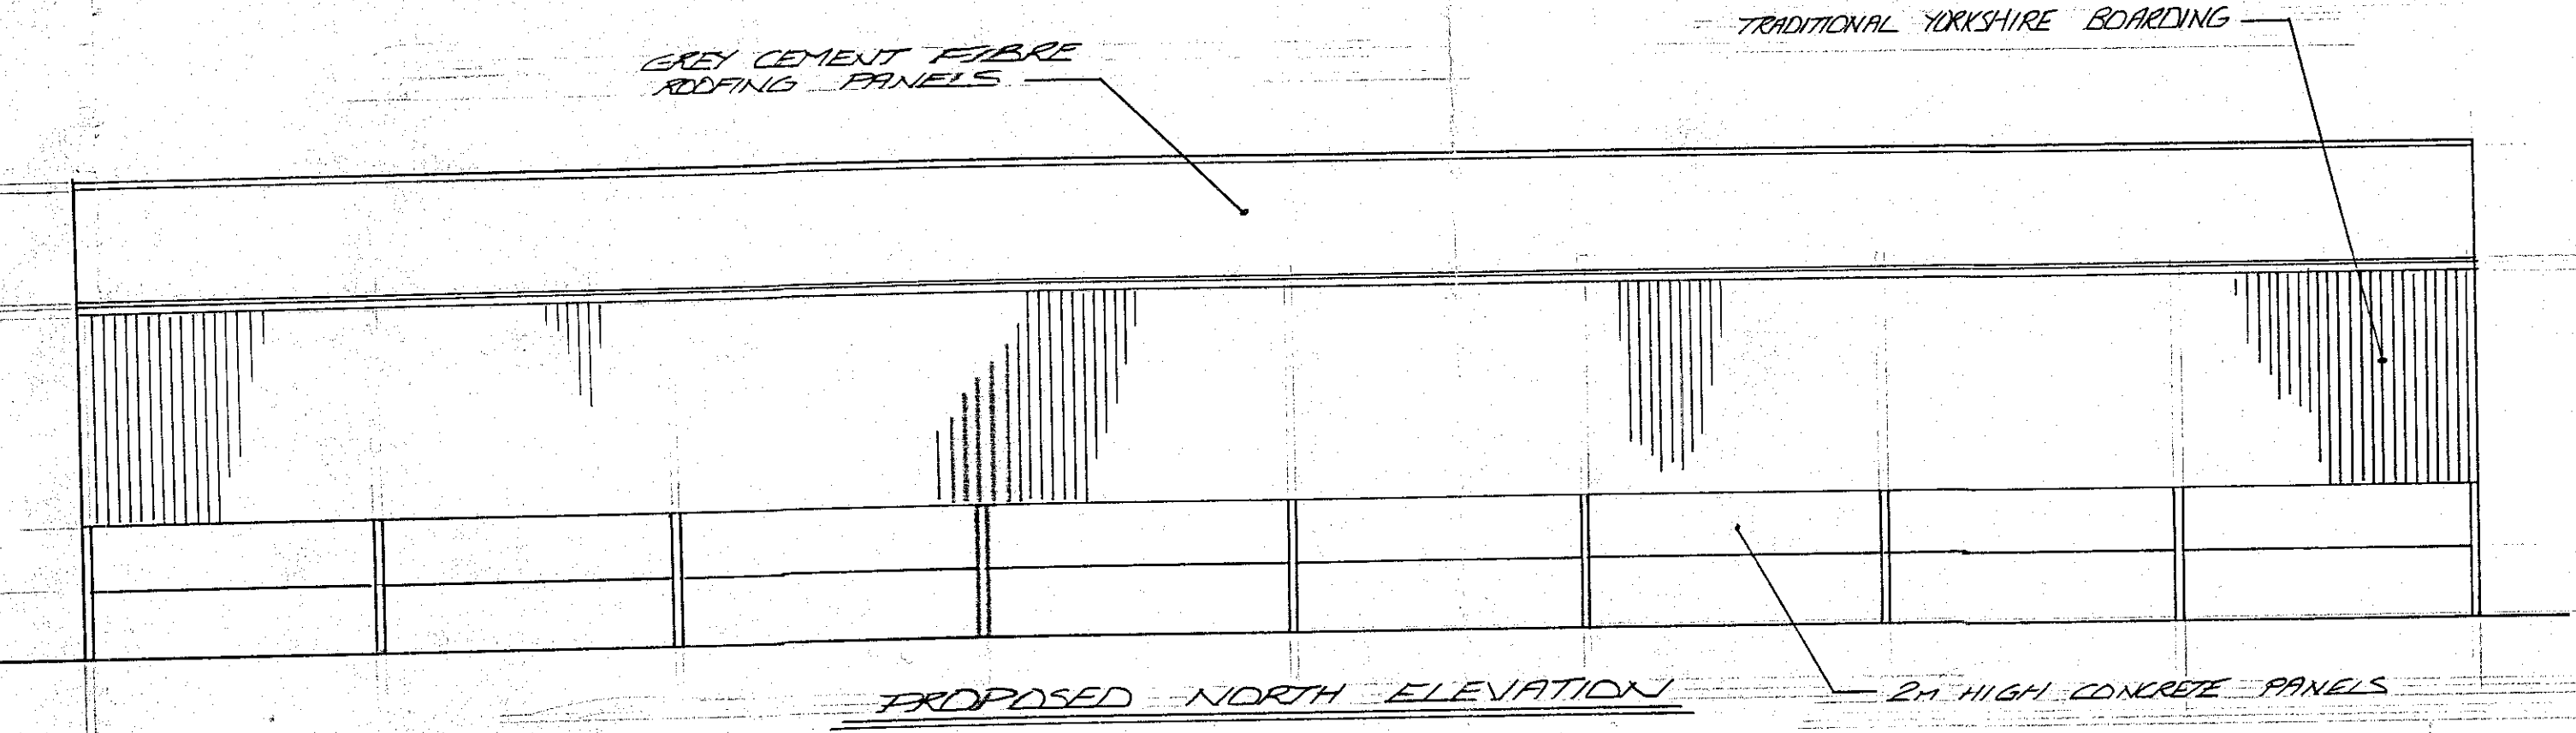

PROPOSED NORTH ELEVATION

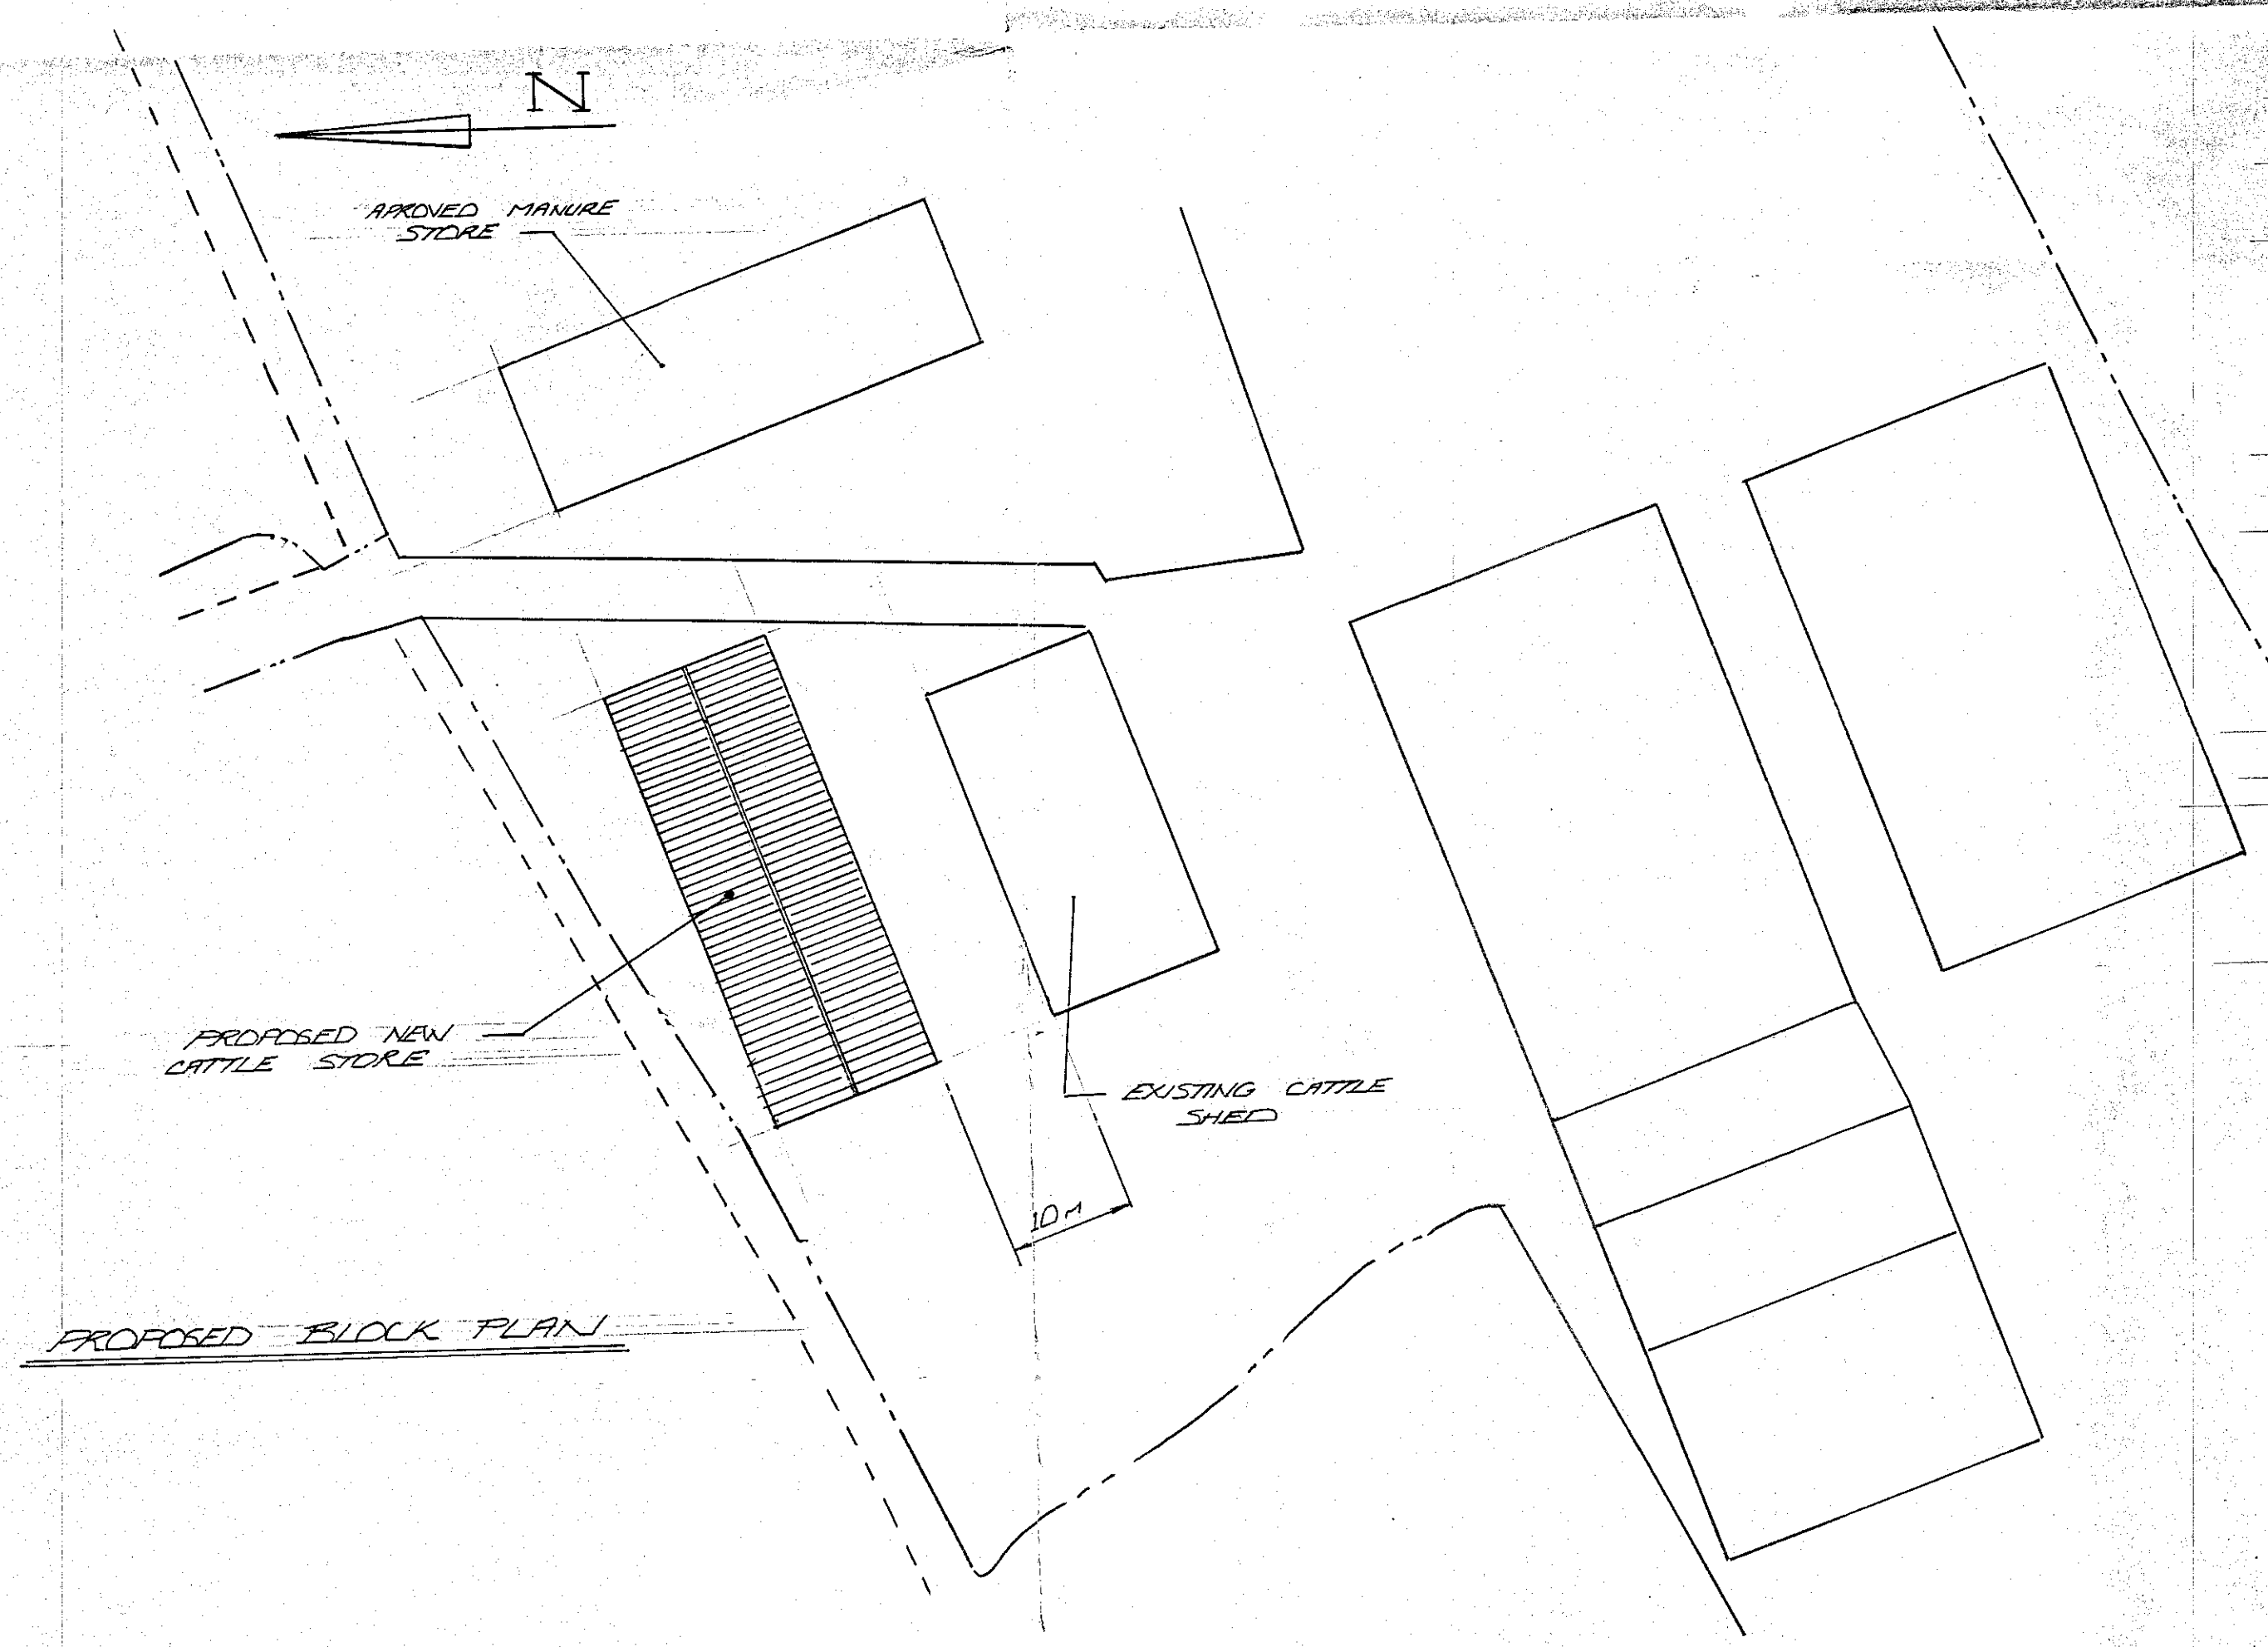

PROPOSED BLOCK PLAN

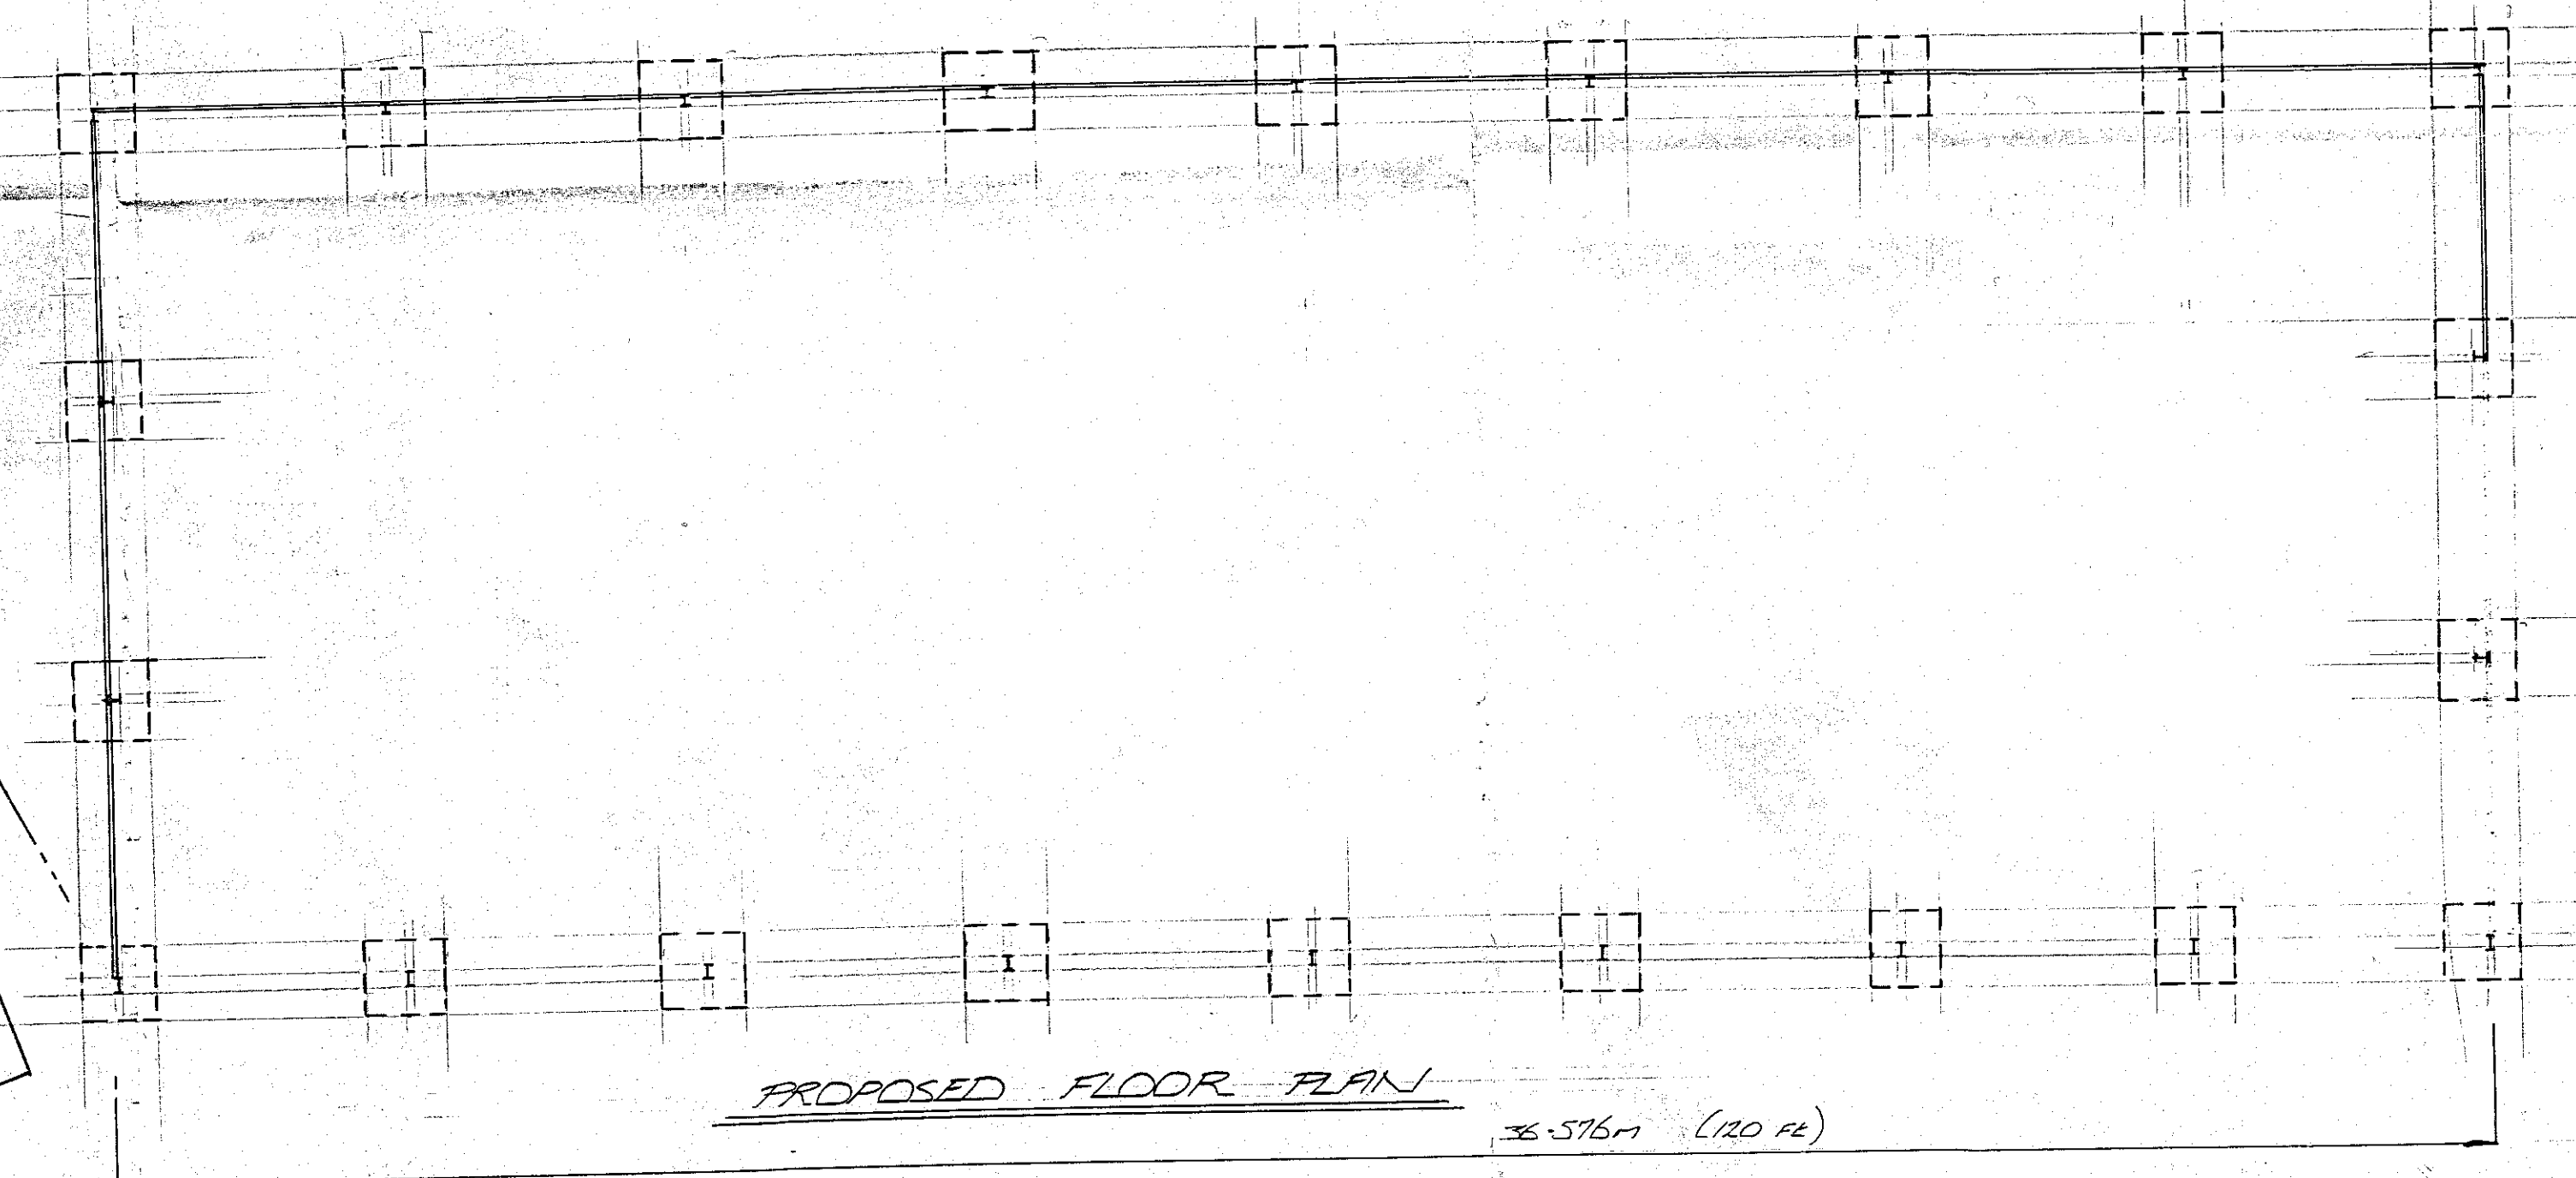

PROPOSED FLOOR PLAN

NYMNP  
23/04/2020

**Pete Midgley Design**  
VIEWLEY HILL, 15 WEST STREET, SWINTON MALTON, YO17 6SP

Title:  
PROPOSED ELEVATIONS, FLOOR AND BLOCK PLAN  
PROPOSED CATTLE STORE  
TW THOMPSON AND SONS  
CHURCH FARM, KILBURN

| Scale: | Date     | Drawn | Drawing number |
|--------|----------|-------|----------------|
| 1:100  | APR 2020 | PM    | TWT202004-1    |
| 1:500  |          |       |                |