

 
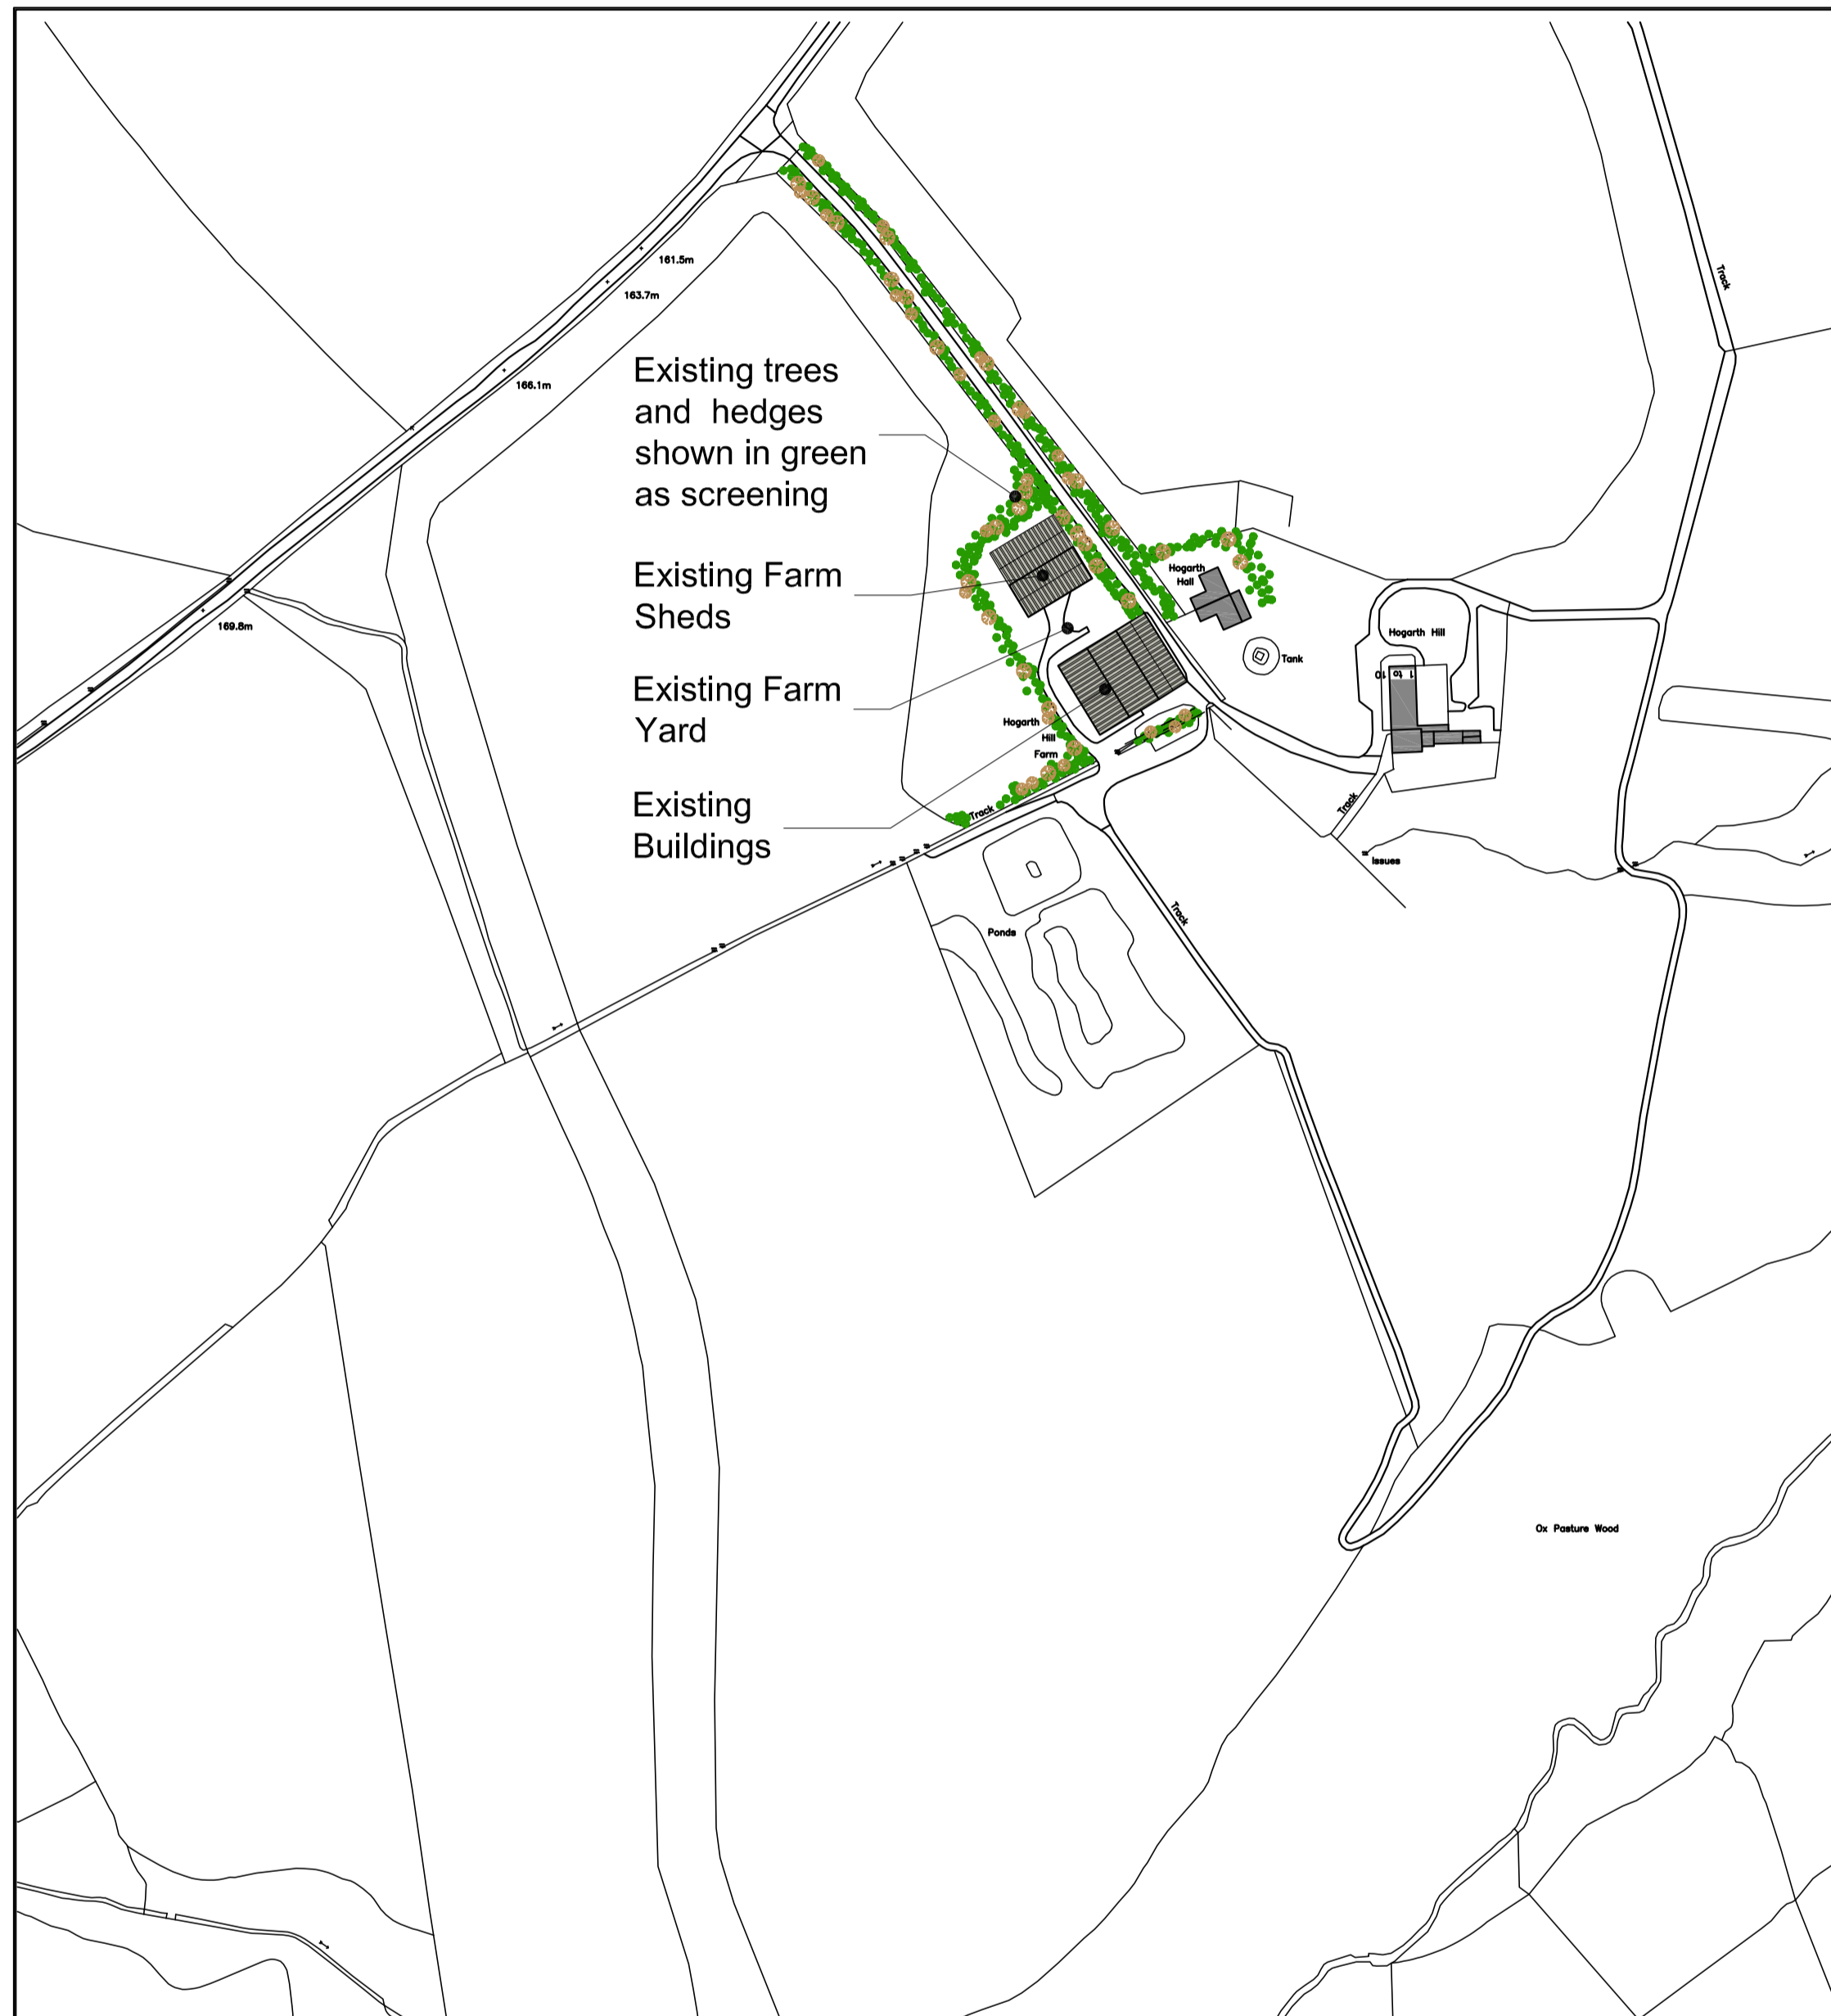


NYMNP

22/06/2020

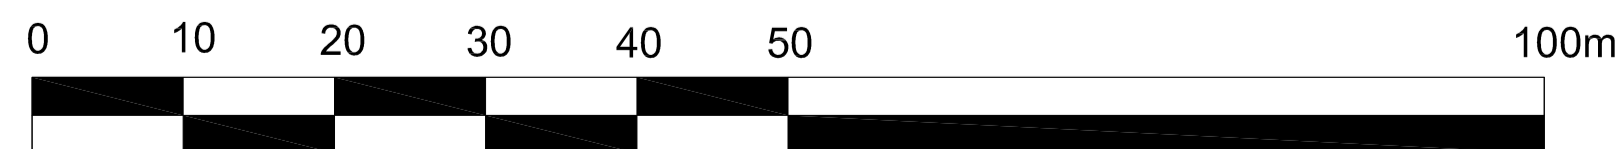

Existing Location Plan 1 : 2500 @ A1

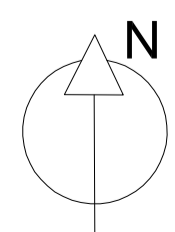

Existing Location Plan 1 : 500 @ A1

Do not scale from this drawing, only figured dimensions are to be taken from this drawing.
 The contractor must verify all dimensions on site before commencing any work or shop drawings.
 The contractor must report any discrepancies before commencing work. If this drawing exceeds the quantities taken in any way, the technician is to be informed before work is initiated.
 Work within the construction (design and management) regulations 2015 is not to start until a health & safety plan has been produced. This drawing is copyright and must not be reproduced without consent of BHD Partnership Ltd.

| REV | DATE | BY | AMENDMENT |
|-----|----------|----|-------------|
| A | 29.05.20 | MK | First issue |



CLIENT: Mr D and Mrs A Pattinson

PROJECT: The Farm Hogarth Hill, Fylingdales

DRAWING: Existing Location Plan



DRAWING STATUS: Preliminary

| | |
|------------------|-------------|
| DRAWN: Marie Kay | CHECKED: TH |
|------------------|-------------|




| | |
|----------------------------------|------------------|
| SCALE @ SIZE: 1:2500, 1:500 @ A1 | DATE: 29.05.2020 |
|----------------------------------|------------------|

| | |
|-----------------------|--------|
| DRAWING No: D11871-01 | REV: A |
|-----------------------|--------|

Ordnance Survey Licence No. 100002562

 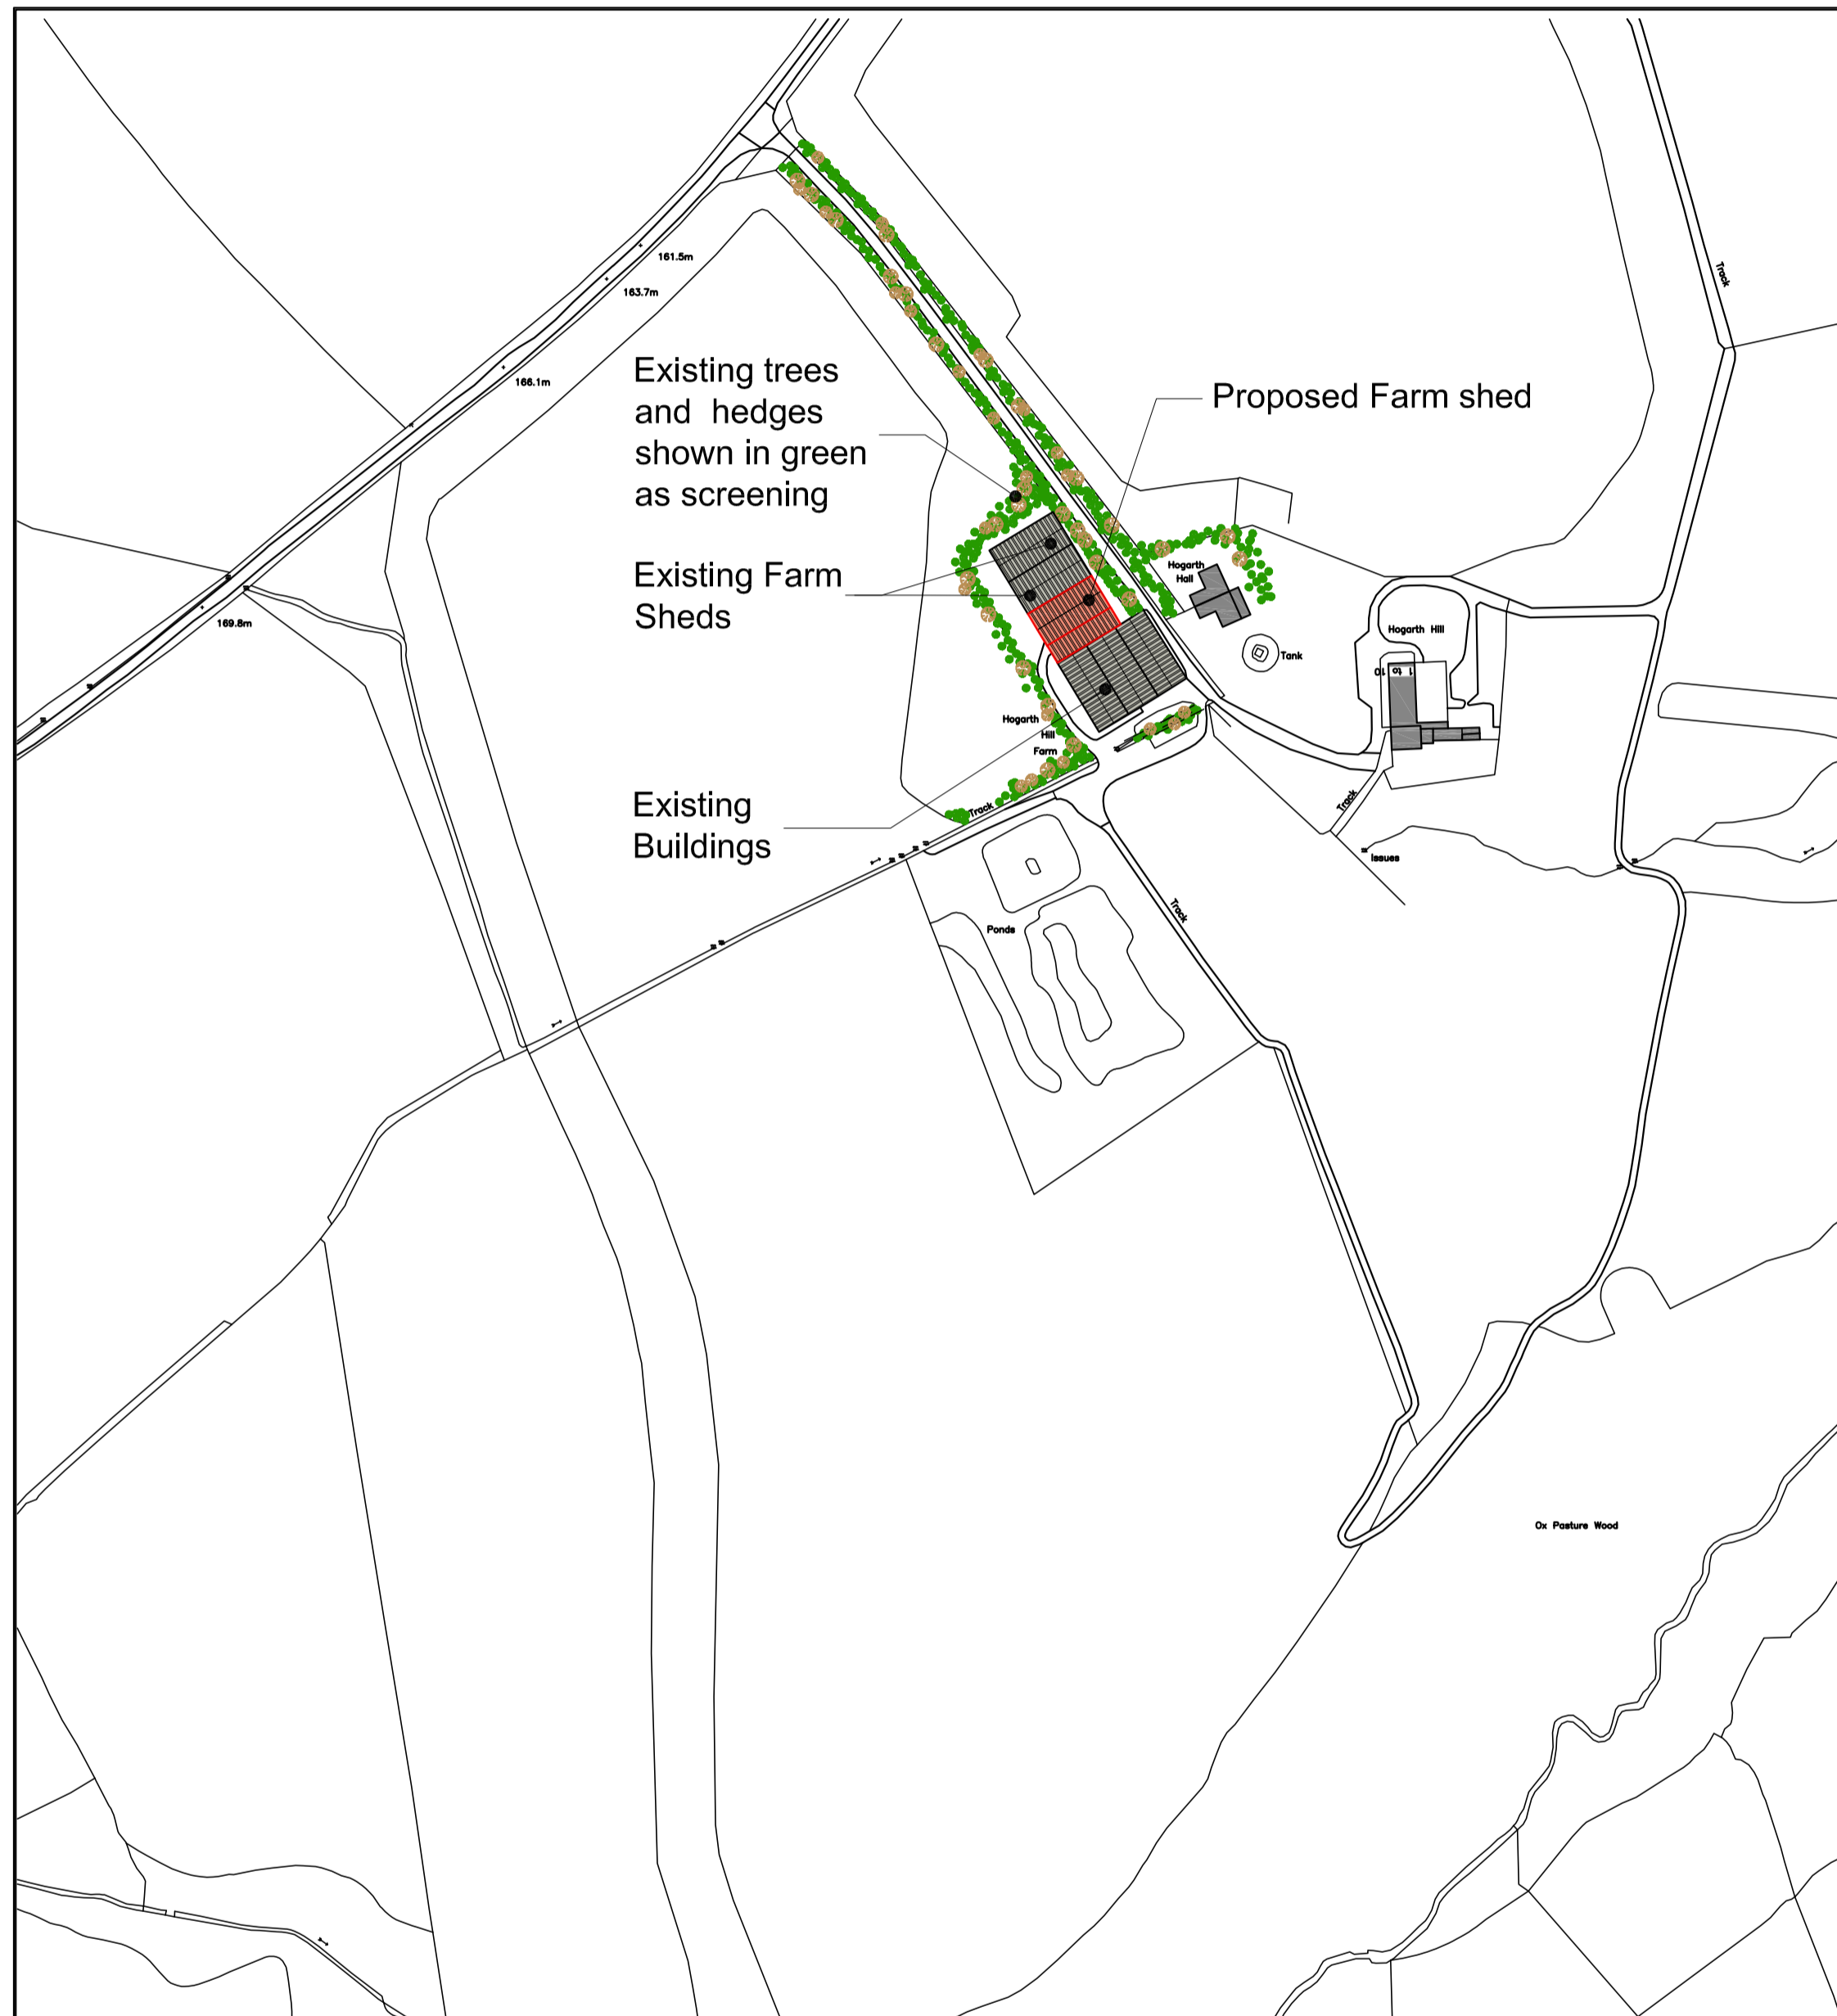

Proposed Farm Shed Location Plan 1 : 2500 @ A1

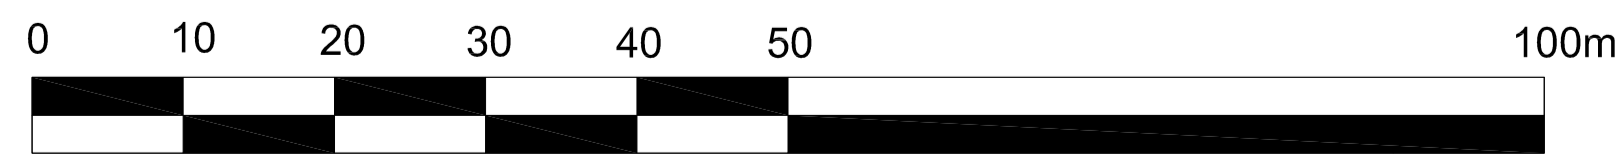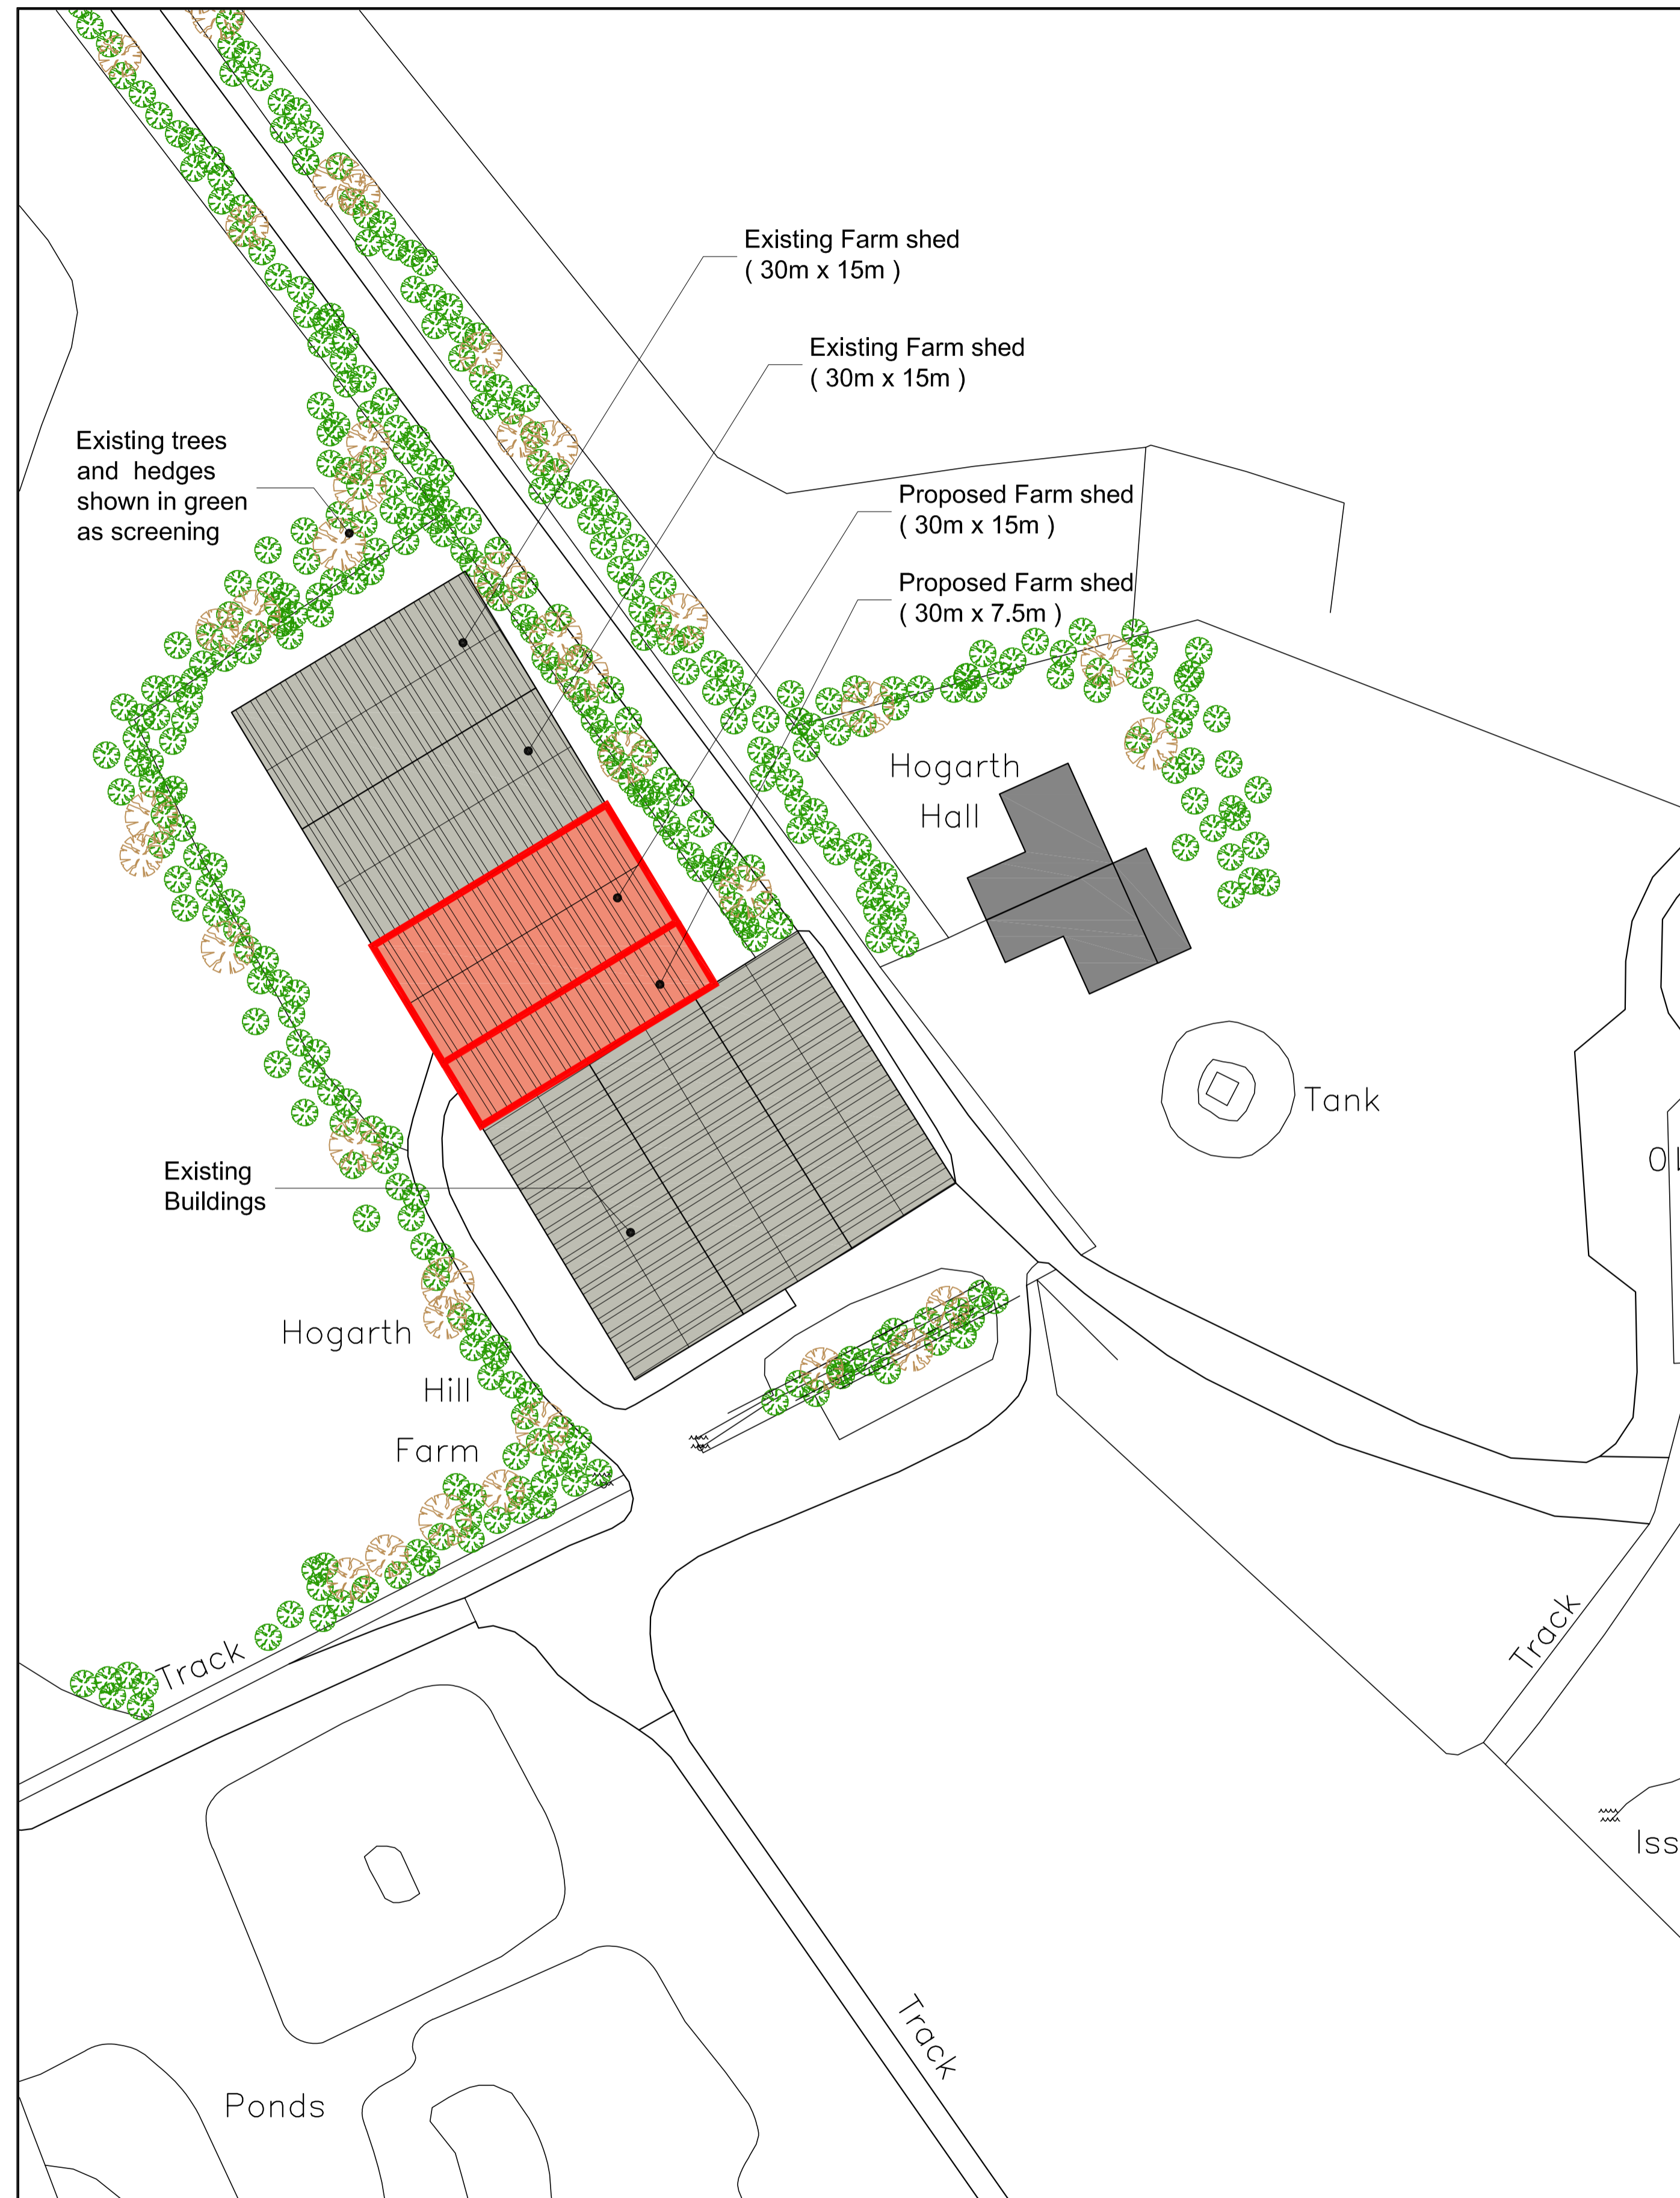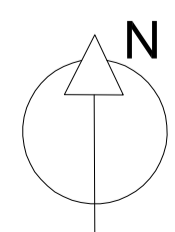

Proposed Farm Shed Location Plan 1 : 500 @ A1

Do not scale from this drawing, only figured dimensions are to be taken from this drawing.
The contractor must verify all dimensions on site before commencing any work or shop drawings.
The contractor must report any discrepancies before commencing work. If this drawing exceeds the quantities taken in any way, the technician is to be informed before work is initiated.
Work within the construction (design and management) regulations 2015 is not to start until a health & safety plan has been produced. This drawing is copyright and must not be reproduced without consent of BHD Partnership Ltd.

| REV | DATE | BY | AMENDMENT |
|-----|----------|----|-------------|
| A | 29.05.20 | MK | First issue |



CLIENT: Mr D and Mrs A Pattinson

PROJECT: The Farm
Hogarth Hill, Fylingdales

DRAWING: Proposed Farm Shed Location Plan

DRAWING STATUS: Preliminary


DRAWN: Marie Kay CHECKED: TH

SCALE @ SIZE: 1:2500, 1:500 @ A1 DATE: 29.05.2020


DRAWING No: D11871-02 REV: A

NYMNP
22/06/2020

Do not scale from this drawing, only figured dimensions are to be taken from this drawing.
The contractor must verify all dimensions on site before commencing any work or shop drawings.
The contractor must report any discrepancies before commencing work. If this drawing exceeds the quantities taken in any way, the technician is to be informed before work is initiated.
Work within the construction (design and management) regulations 2015 is not to start until a health & safety plan has been produced. This drawing is copyright and must not be reproduced without consent of BHD Partnership Ltd.

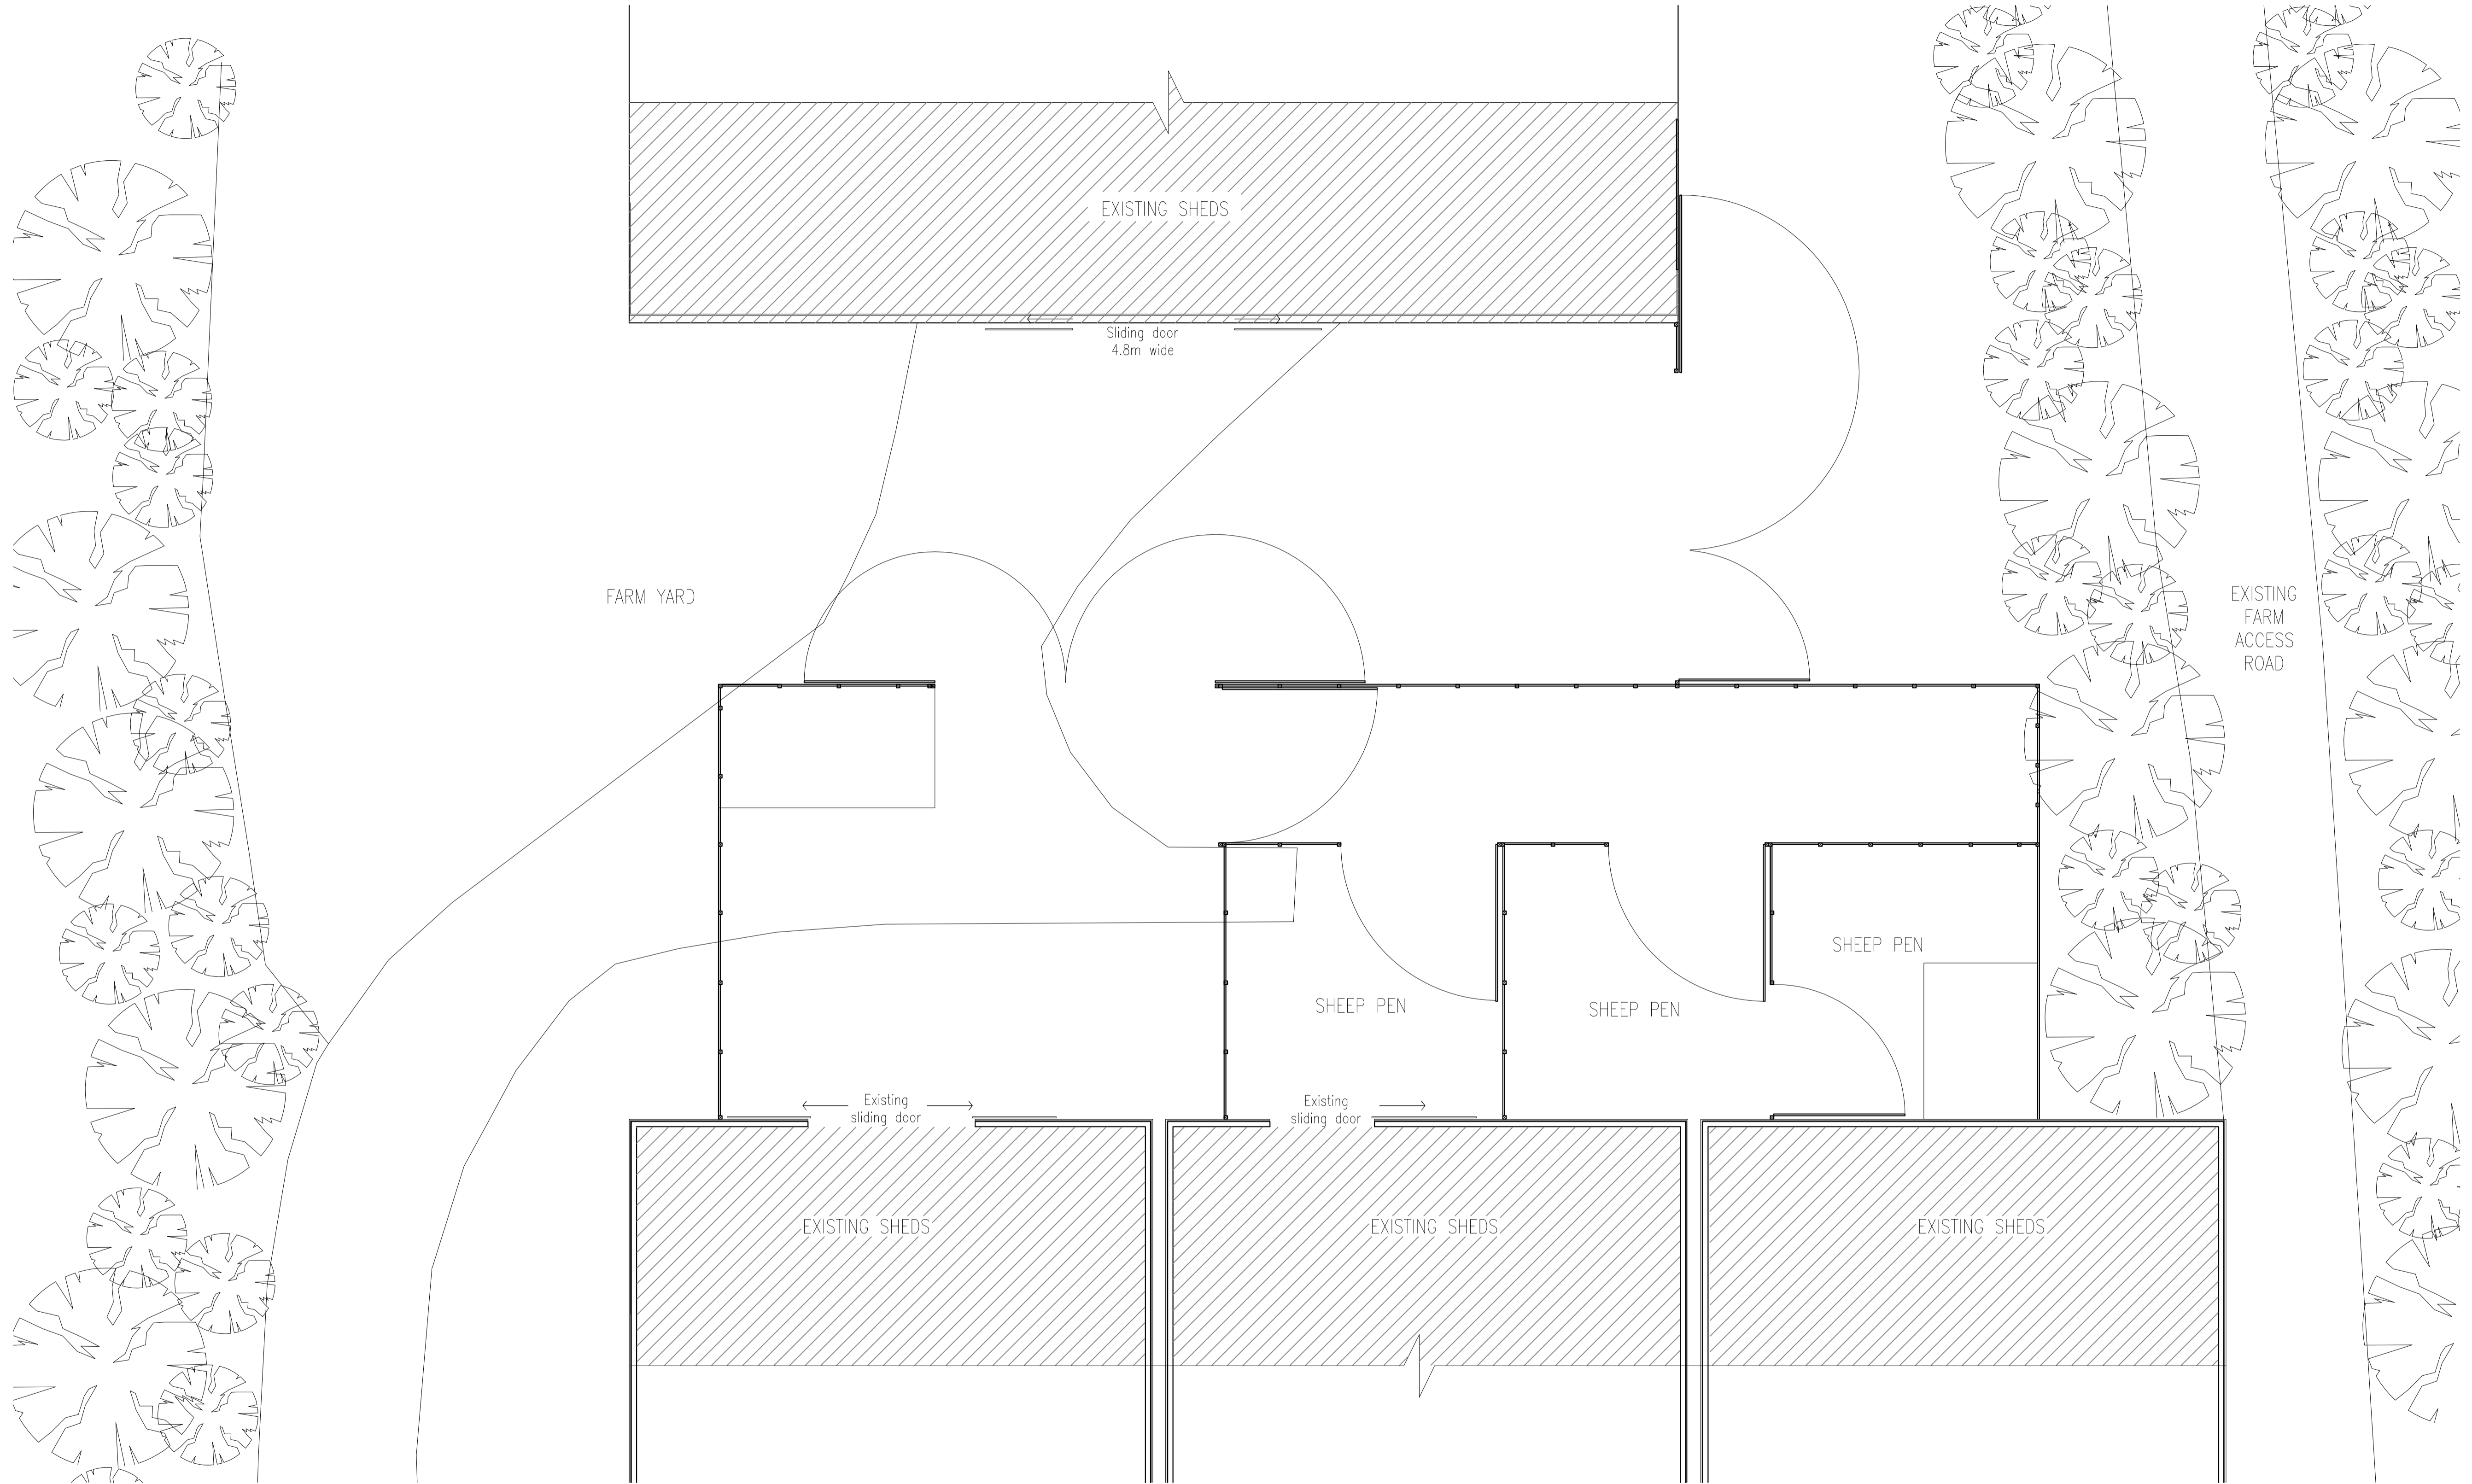

Existing Yard Floor Plan 1 : 100 @ A1

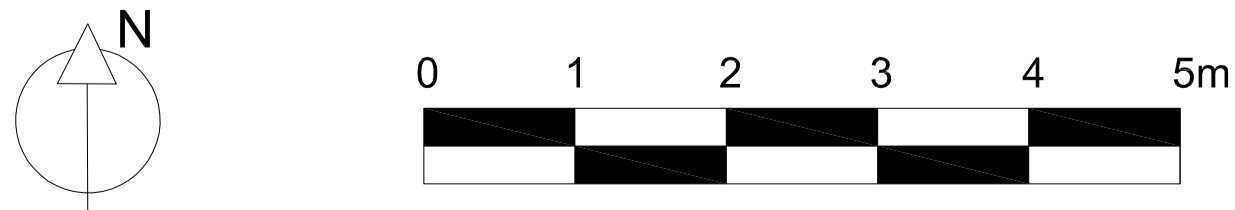

| | | | |
|-----|----------|----|-------------|
| | | | |
| A | 29.05.20 | MK | First Issue |
| REV | DATE | BY | AMENDMENT |



CLIENT: Mr D and Mrs A Pattinson

PROJECT: The Farm Hogarth Hill, Fylingdales

DRAWING: Existing Farm Yard Floor Plan

DRAWING STATUS: Preliminary

DRAWN: Marie Kay CHECKED: TH


SCALE @ SIZE: 1:100 @ A1 DATE: 29.05.2020

DRAWING No: D11871-03 REV: A


NYMNP

22/06/2020

Do not scale from this drawing, only figured dimensions are to be taken from this drawing.
The contractor must verify all dimensions on site before commencing any work or shop drawings.
The contractor must report any discrepancies before commencing work. If this drawing exceeds the quantities taken in any way, the technician is to be informed before work is initiated.
Work within the construction (design and management) regulations 2015 is not to start until a health & safety plan has been produced. This drawing is copyright and must not be reproduced without consent of BHD Partnership Ltd.

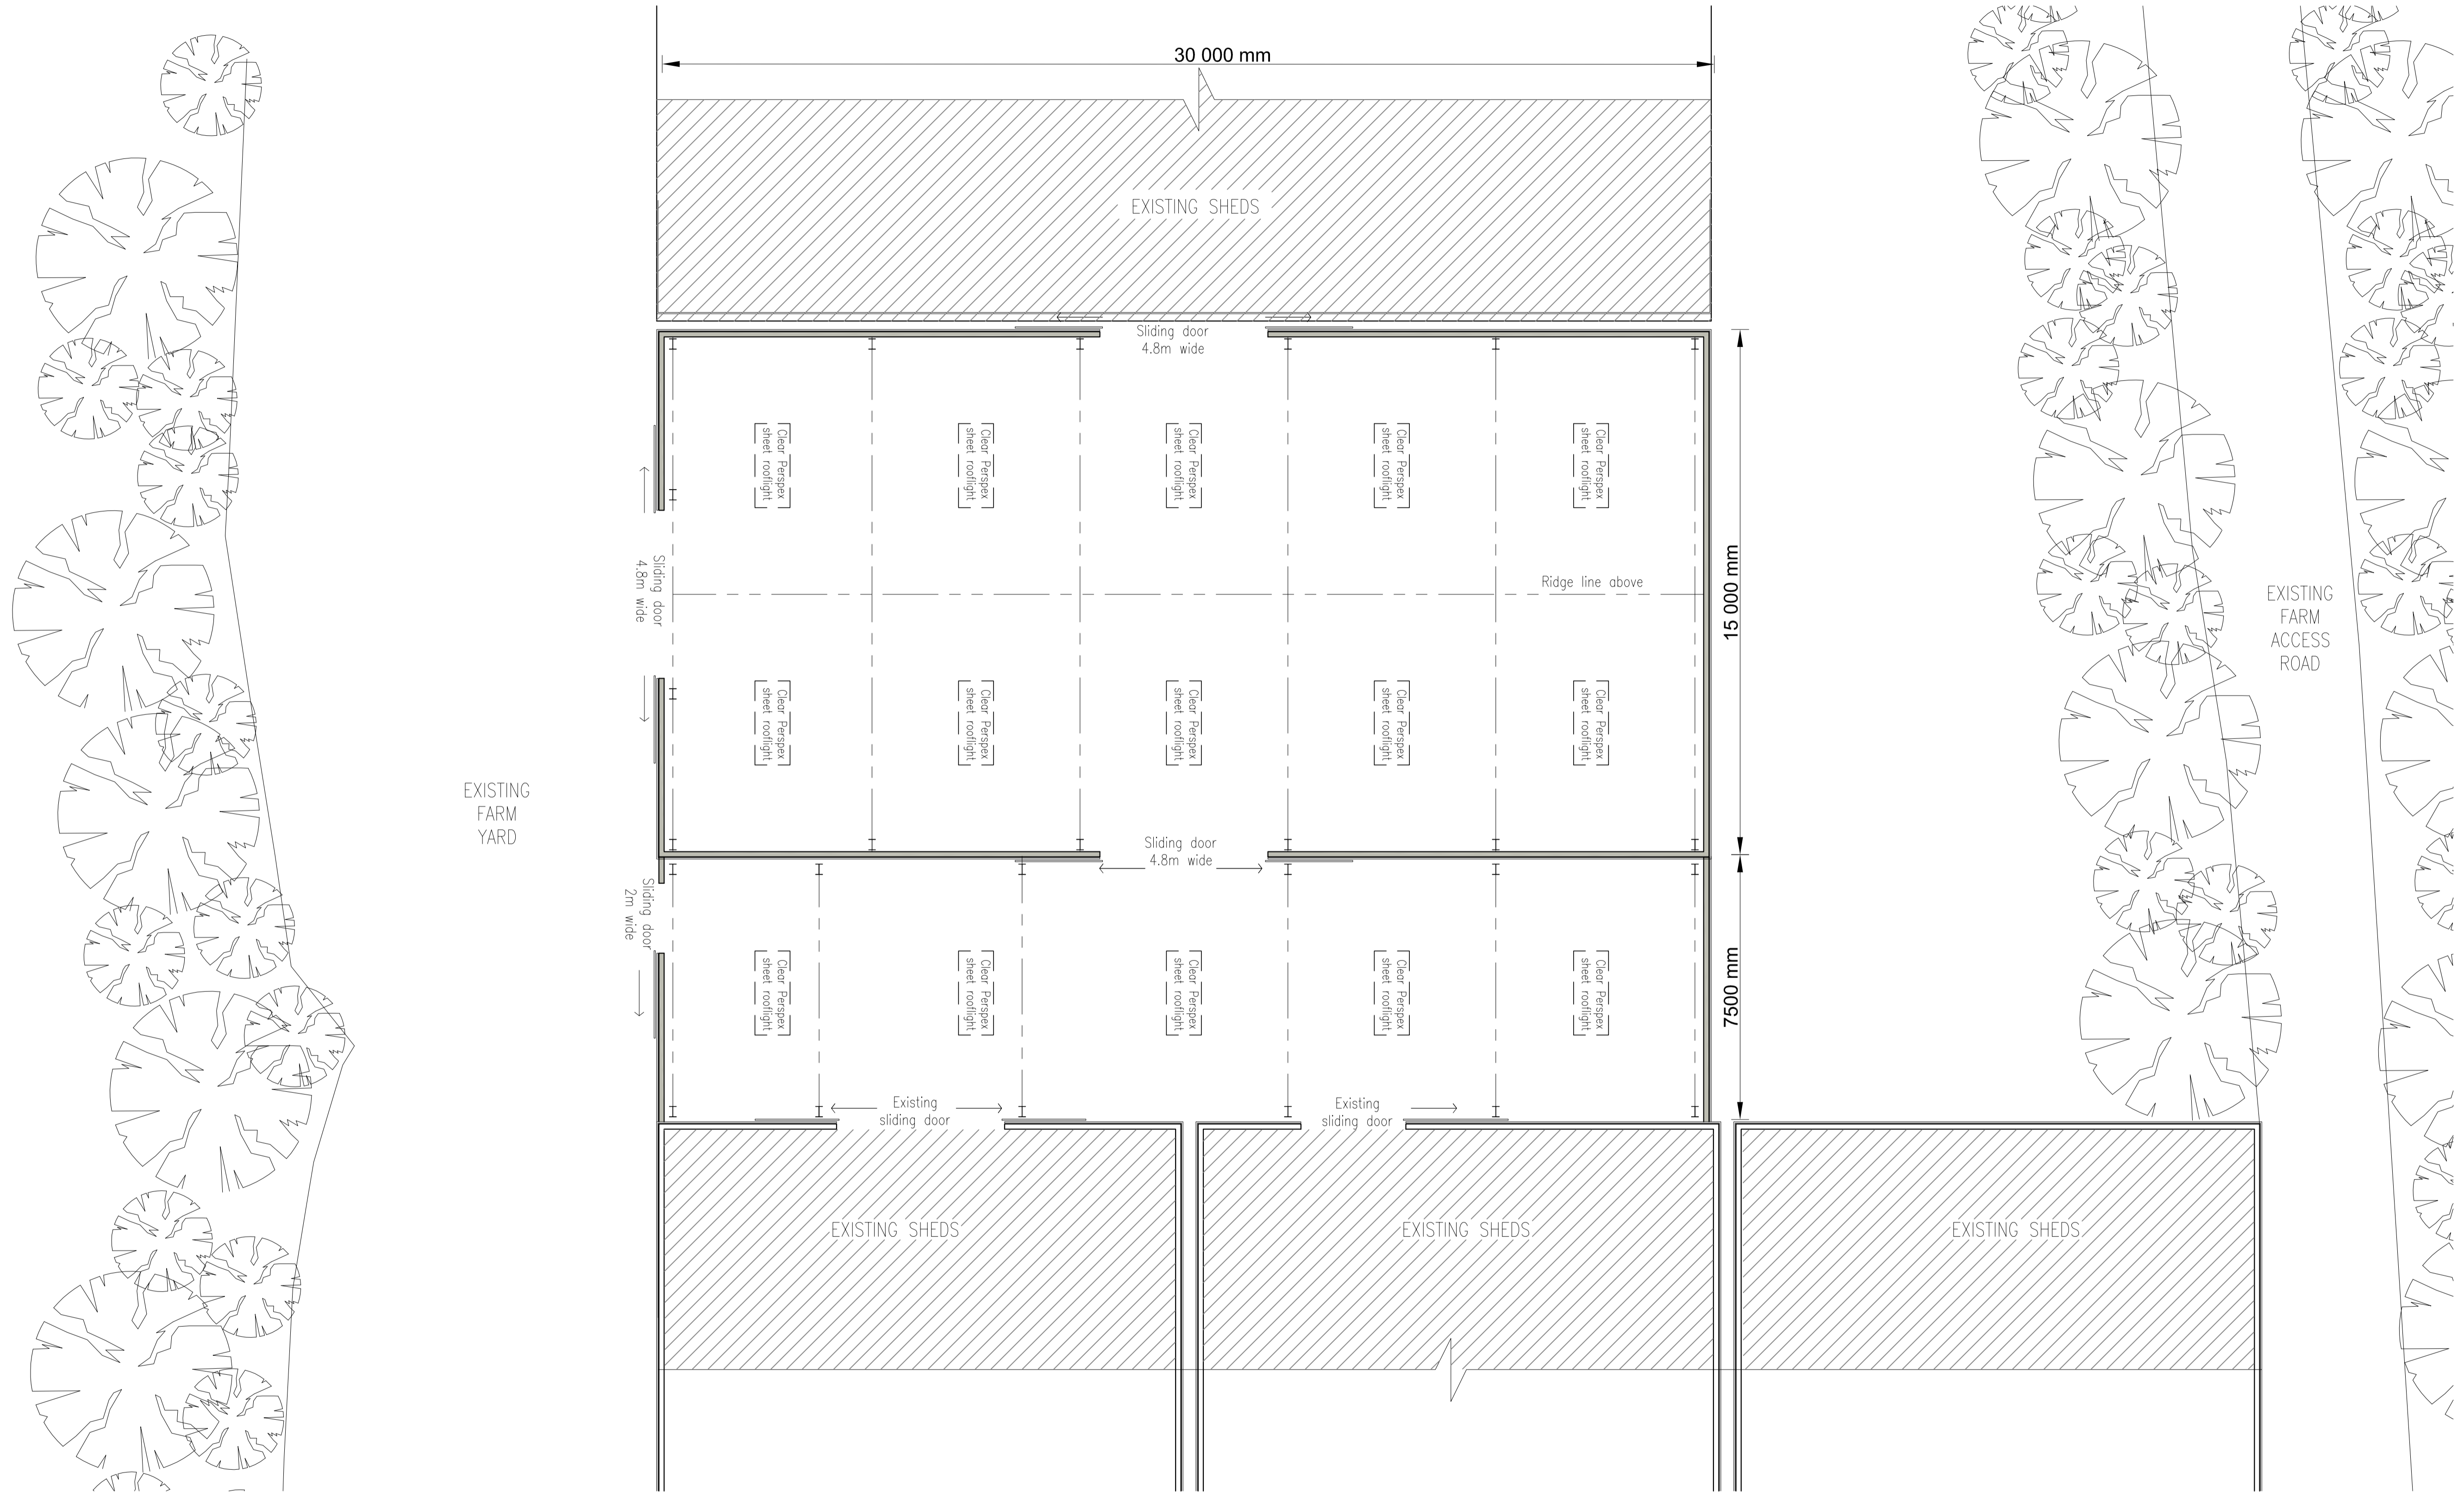

Proposed Floor Plan 1 : 100 @ A1

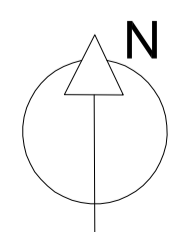

| | | | |
|-----|----------|----|-------------|
| REV | DATE | BY | AMENDMENT |
| A | 29.05.20 | MK | First Issue |



CLIENT: Mr D and Mrs A Pattinson

PROJECT: The Farm Hogarth Hill, Fylingdales

Drawing: Proposed Farm Shed Floor Plan


DRAWING STATUS: Preliminary

| | |
|------------------|-------------|
| DRAWN: Marie Kay | CHECKED: TH |
|------------------|-------------|


| | |
|--------------------------|------------------|
| SCALE @ SIZE: 1:100 @ A1 | DATE: 29.05.2020 |
|--------------------------|------------------|

| | |
|-----------------------|--------|
| DRAWING No: D11871-05 | REV: A |
|-----------------------|--------|


Do not scale from this drawing, only figured dimensions are to be taken from this drawing.
 The contractor must verify all dimensions on site before commencing any work or shop drawings.
 The contractor must report any discrepancies before commencing work. If this drawing exceeds the quantities taken in any way, the technician is to be informed before work is initiated.
 Work within the construction (design and management) regulations 2015 is not to start until a health & safety plan has been produced. This drawing is copyright and must not be reproduced without consent of BHD Partnership Ltd.

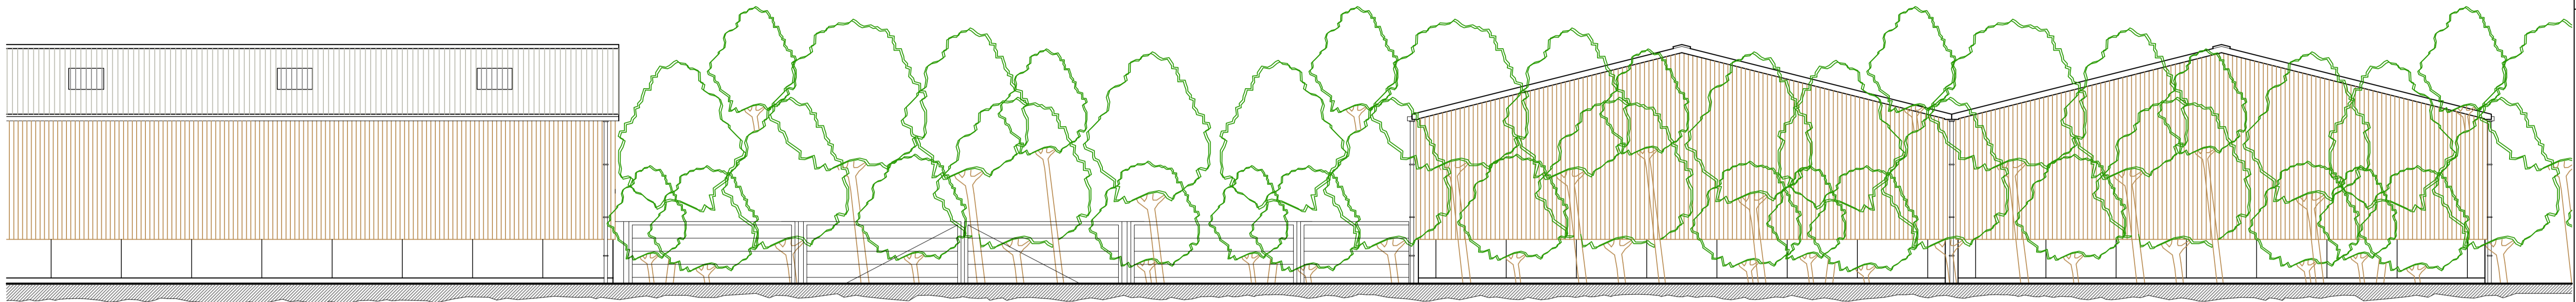

Existing East Elevation to farm access road 1 : 100 @ A1

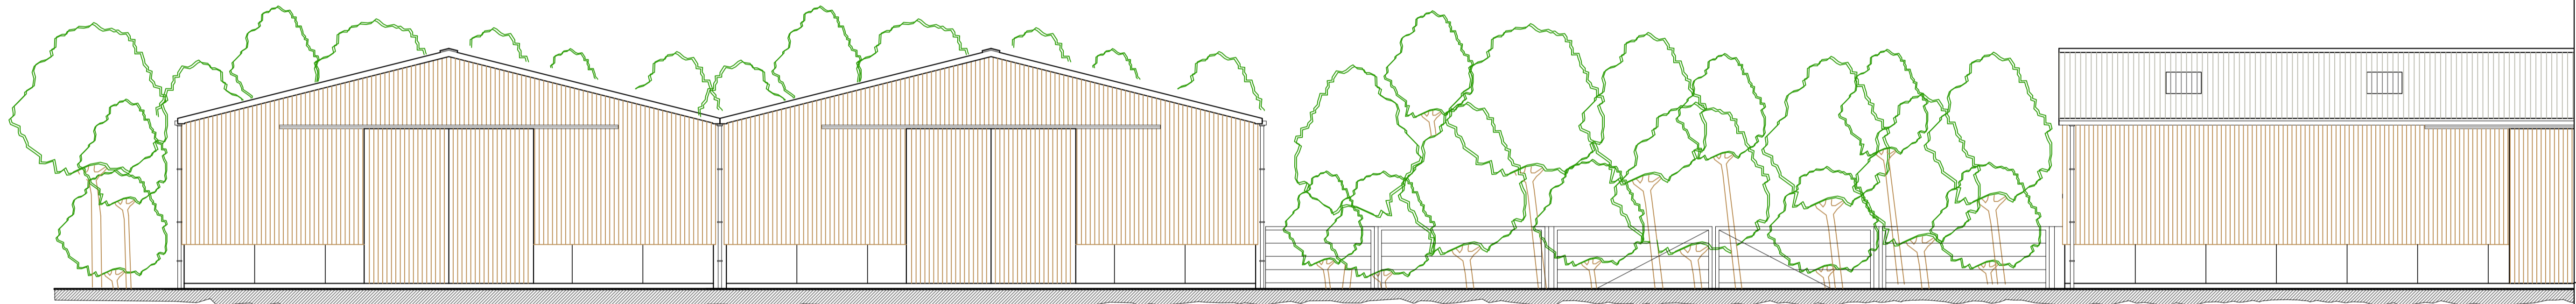


Existing West Elevation to yard 1 : 100 @ A1

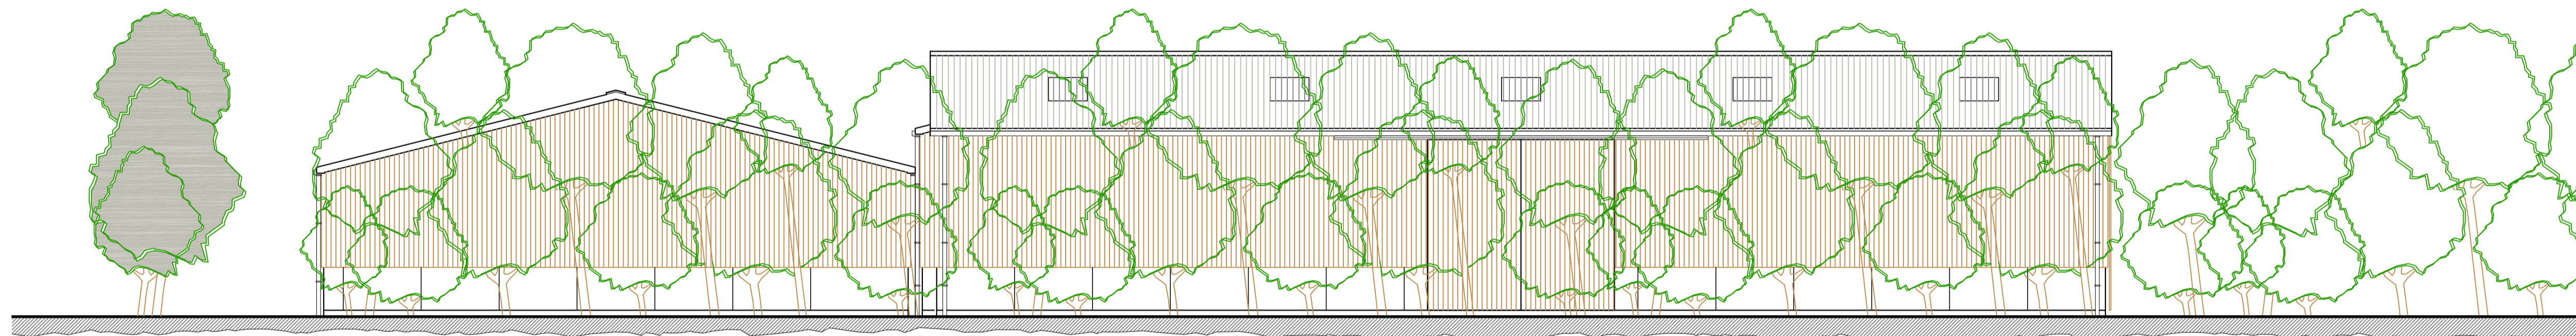

EXISTING FARM ACCESS ROAD

FARM YARD


Existing North Elevation 1 : 100 @ A1

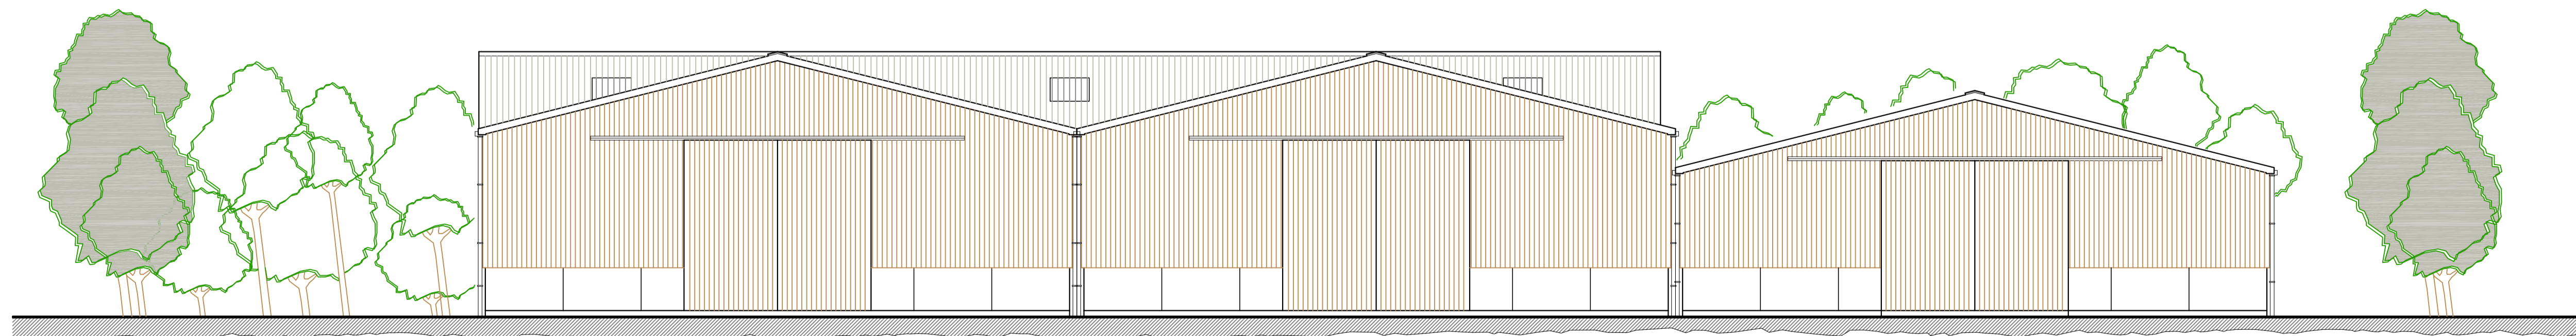

ACCESS TO FARM YARD

EXISTING FARM ACCESS ROAD

Existing South Elevation 1 : 100 @ A1

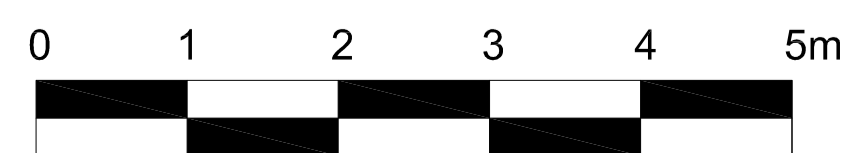

NYMNPA

22/06/2020

| | | | |
|-----|----------|----|-------------|
| A | 29.05.20 | MK | First issue |
| REV | DATE | BY | AMENDMENT |



CLIENT: Mr D and Mrs A Pattinson

PROJECT: The Farm Hogarth Hill, Fylingdales

Drawing: Existing Farm Shed Elevations

DRAWING STATUS: Preliminary

DRAWN: Marie Kay
 CHECKED: TH


SCALE @ SIZE: 1:100 @ A1
 DATE: 29.05.2020

DRAWING No: D11871-04
 REV: A


Do not scale from this drawing, only figured dimensions are to be taken from this drawing.
 The contractor must verify all dimensions on site before commencing any work or shop drawings.
 The contractor must report any discrepancies before commencing work. If this drawing exceeds the quantities taken in any way, the technician is to be informed before work is initiated.
 Work within the construction (design and management) regulations 2015 is not to start until a health & safety plan has been produced. This drawing is copyright and must not be reproduced without consent of BHD Partnership Ltd.




Proposed sheds
 Proposed East Elevation to farm access road 1 : 100 @ A1

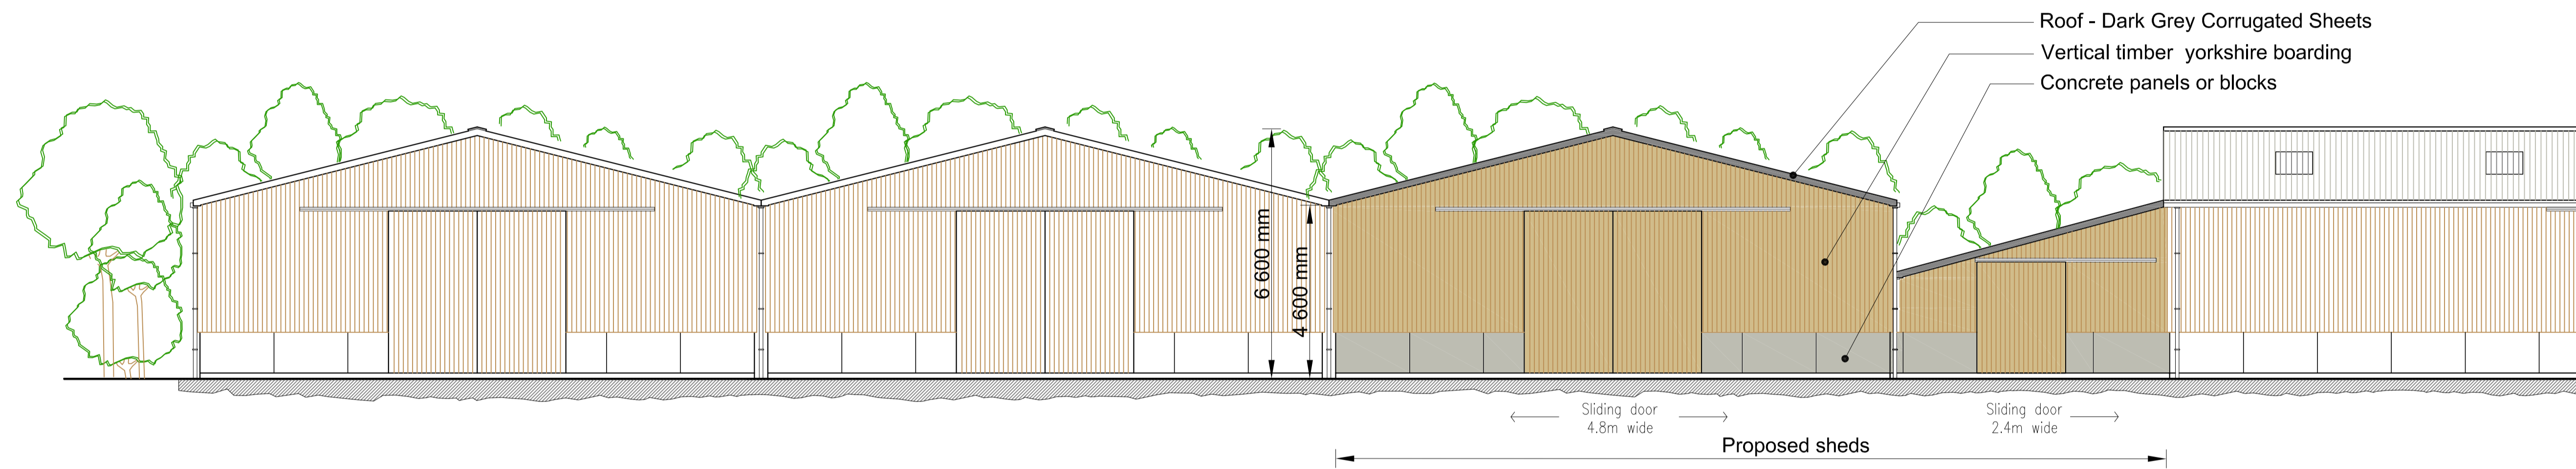

Proposed West Elevation to yard 1 : 100 @ A1

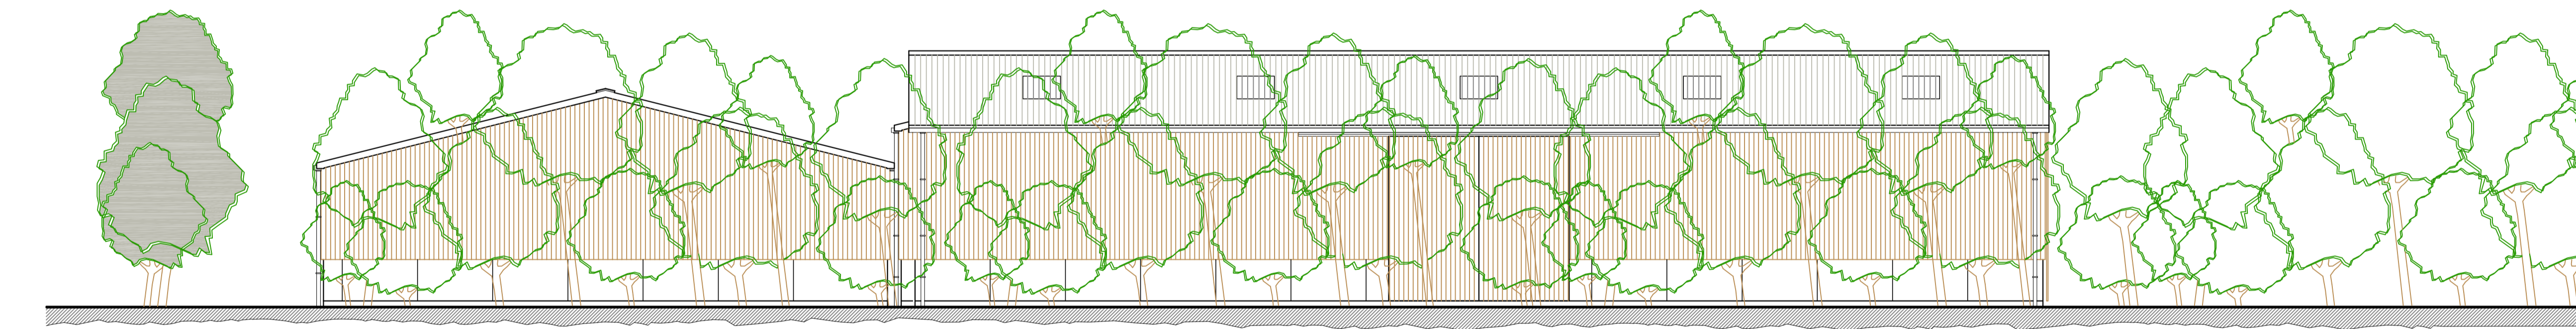

North Elevation 1 : 100 @ A1

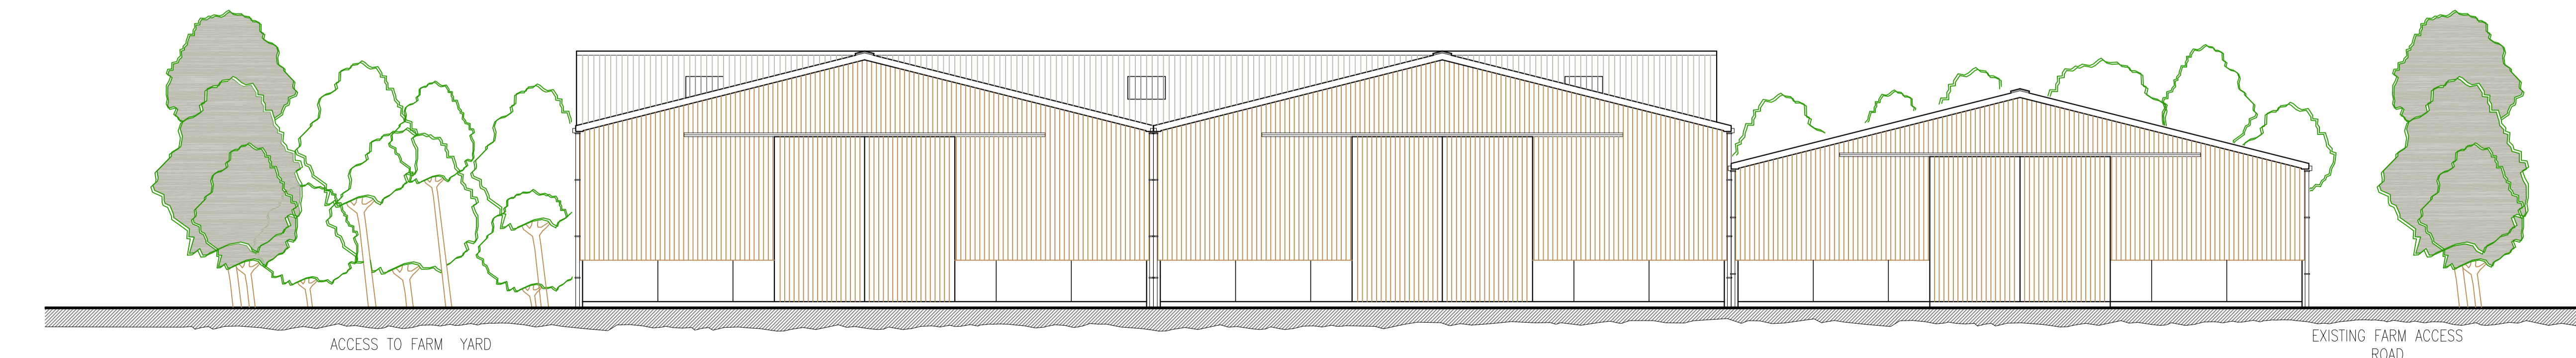

South Elevation 1 : 100 @ A1



NYMNPA

22/06/2020

| | | | |
|---|----------|----|-------------|
| A | 29.05.20 | MK | First Issue |
|---|----------|----|-------------|

| | | | |
|-----|------|----|-----------|
| REV | DATE | BY | AMENDMENT |
|-----|------|----|-----------|



CLIENT: Mr D and Mrs A Pattinson

PROJECT: The Farm Hogarth Hill, Fylingdales

Drawing: Proposed Farm Shed Elevations

DRAWING STATUS: Preliminary

| | |
|------------------|-------------|
| DRAWN: Marie Kay | CHECKED: TH |
|------------------|-------------|

| | |
|--------------------------|------------------|
| SCALE @ SIZE: 1:100 @ A1 | DATE: 29.05.2020 |
|--------------------------|------------------|

| | |
|-----------------------|--------|
| DRAWING No: D11871-06 | REV: A |
|-----------------------|--------|