



NYMNP
24/06/2020

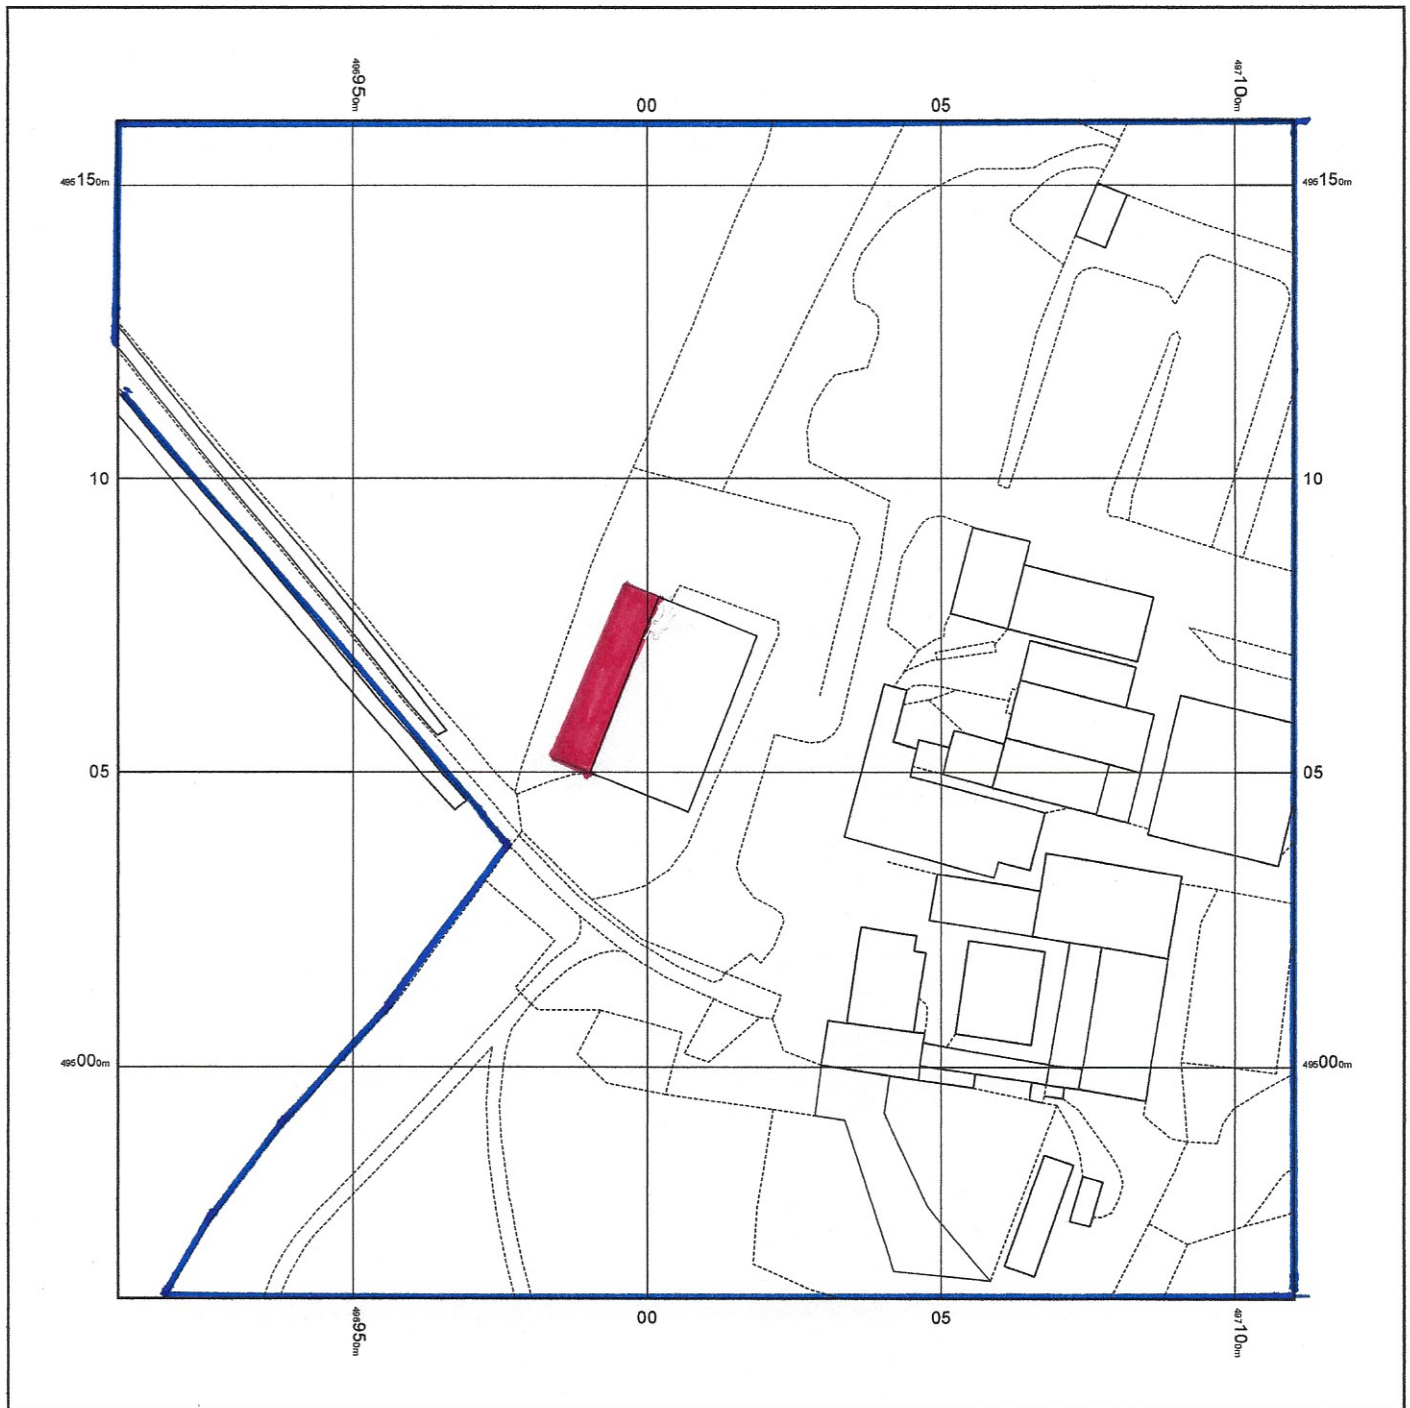

© Crown copyright and database rights 2020 Ordnance Survey 100048957. The representation of road, track or path is no evidence of a boundary or right of way. The representation of features as lines is no evidence of a property boundary.

Supplied by: www.ukmapcentre.com
Serial No: 186948
Centre Coordinates: 497010, 495061
Production Date: 19/06/2020 11:43:18

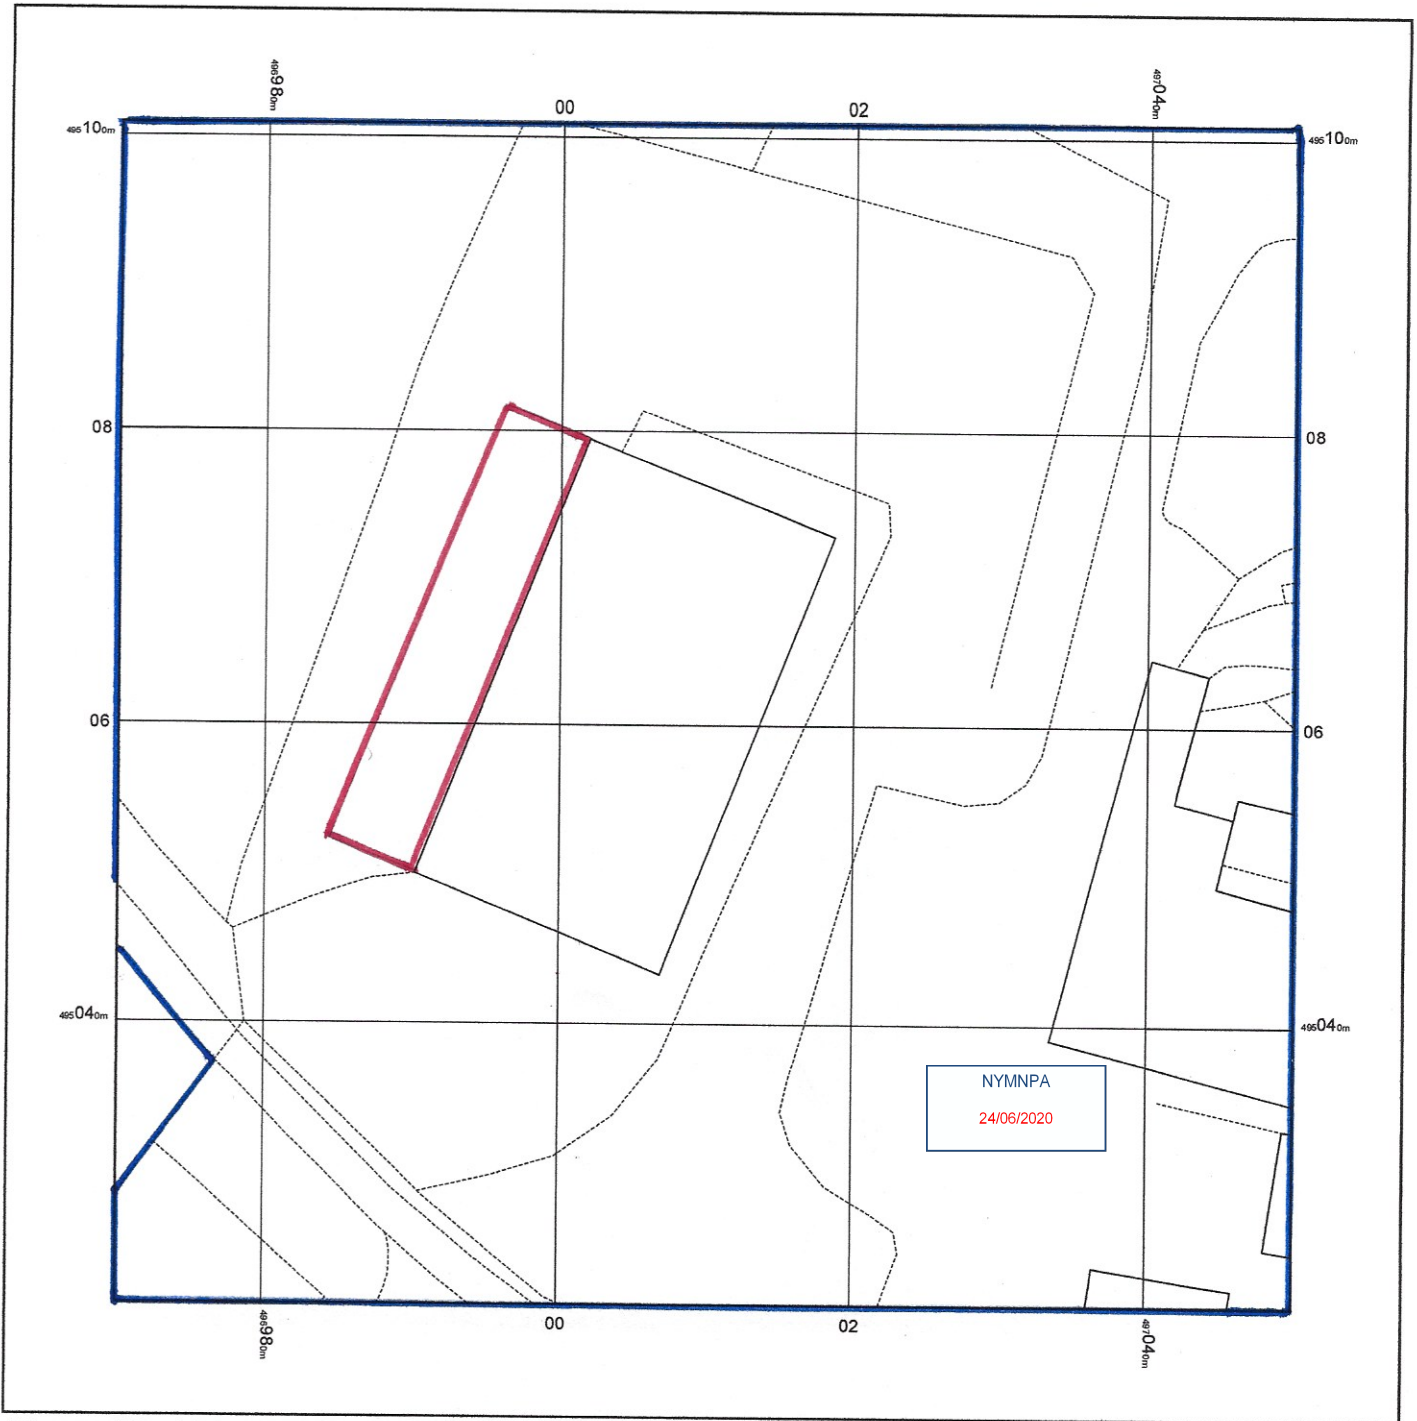


© Crown copyright and database rights 2020 Ordnance Survey 100048957. The representation of road, track or path is no evidence of a boundary or right of way. The representation of features as lines is no evidence of a property boundary.

Supplied by: www.ukmapcentre.com
Serial No: 186947
Centre Coordinates: 497010, 495061
Production Date: 19/06/2020 11:43:04

NYMNPA

24/06/2020

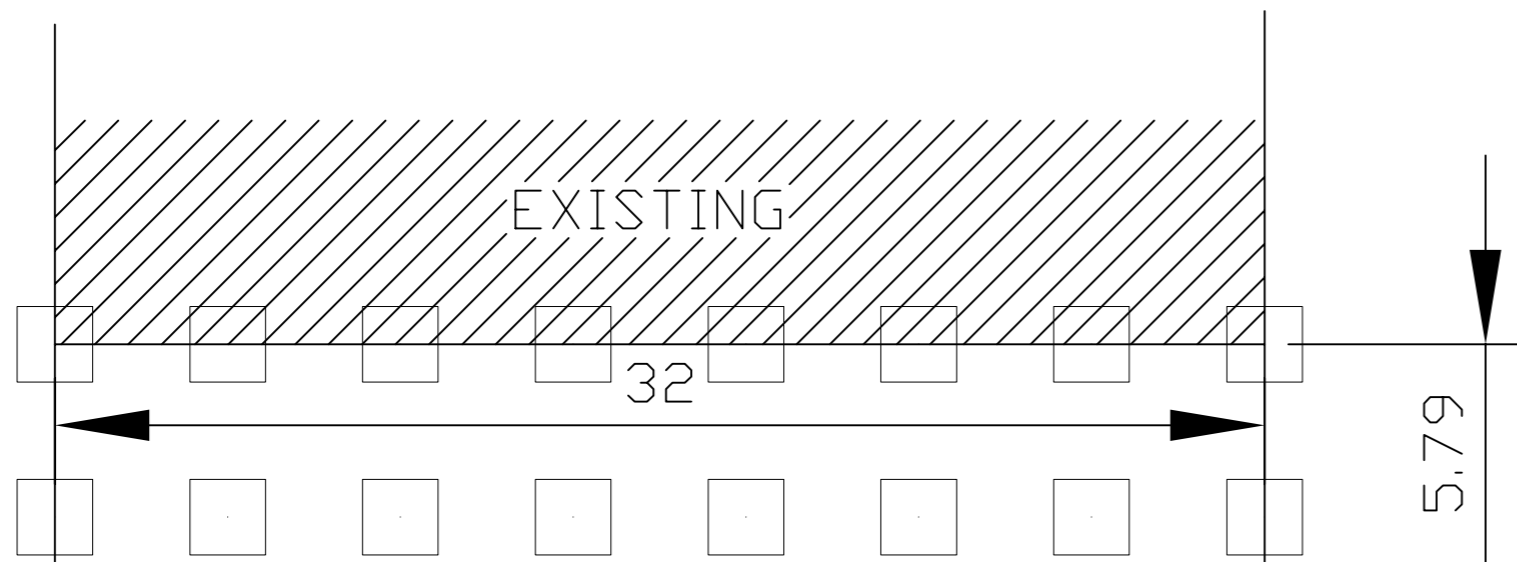


EXISTING

32

5.79

PLAN VIEW

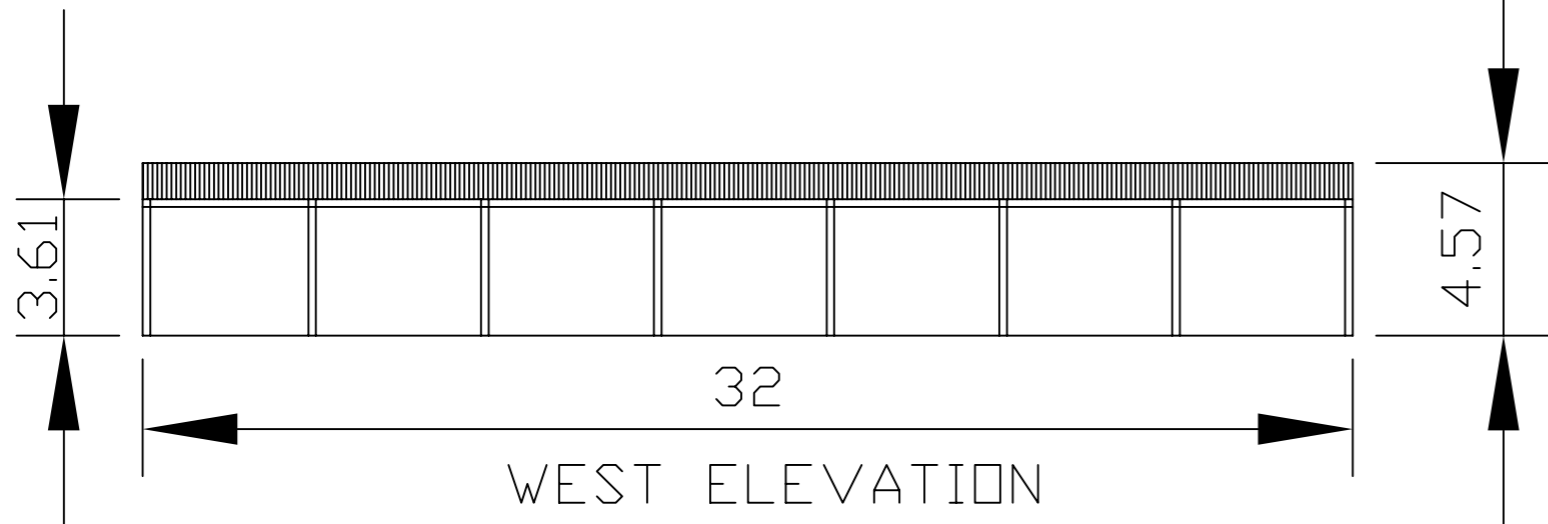

3.61

32

4.57

WEST ELEVATION




4.57

EXISTING

3.61

NORTH ELEVATION

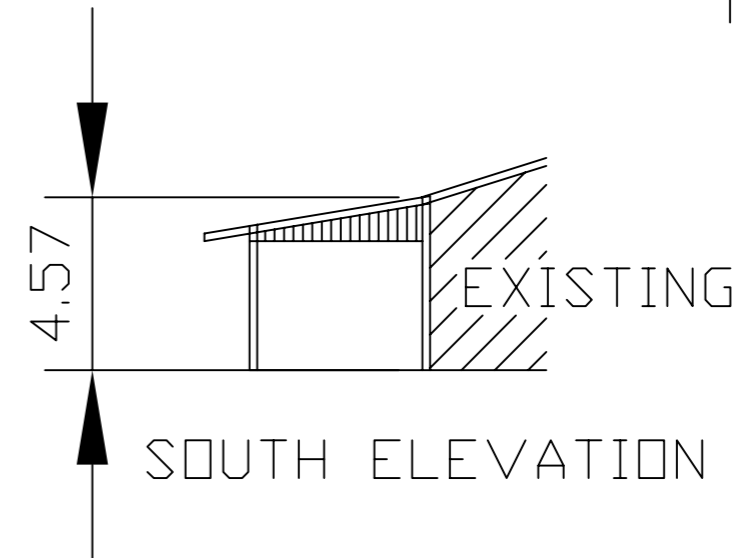

4.57

EXISTING

SOUTH ELEVATION

(EAST ELEVATION ABUTTED TO EXISTING)

WALLS : PRE-CAST CONCRETE PANELS
ROOFING MATERIAL : ANTHRACITE GREY FIBRE CEMENT SHEETING
CLADDING MATERIAL : VANDYKE BROWN PROFILED SHEETING
FRAME : STEEL PORTAL FRAME

Mr J Cook
Burgate Farm
Harwood Dale
SCALE 1:200
DRAWN BY: P Walker
DATE: 23 June 2020